
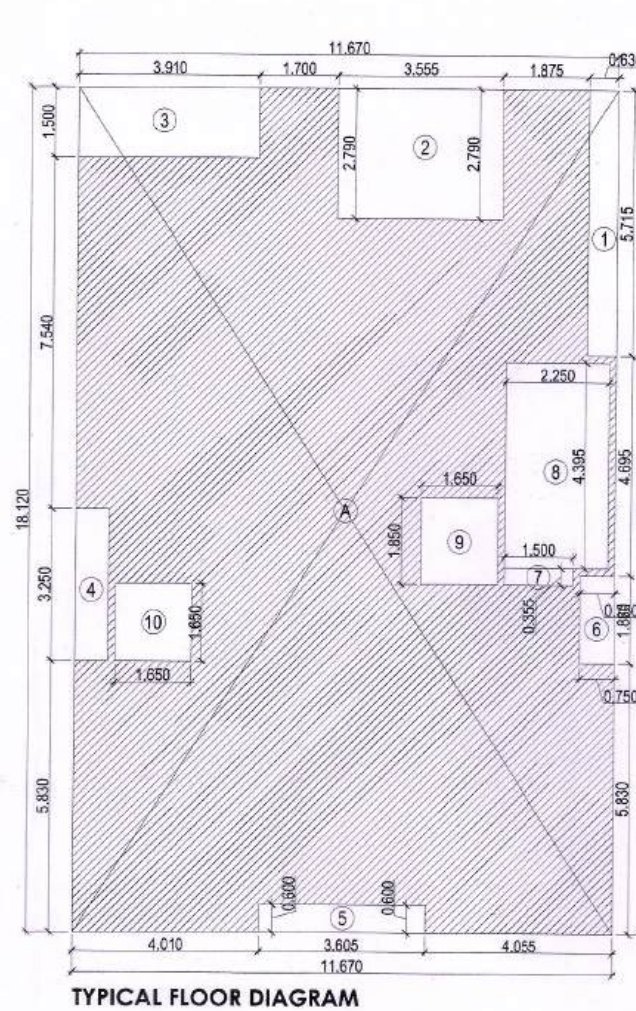
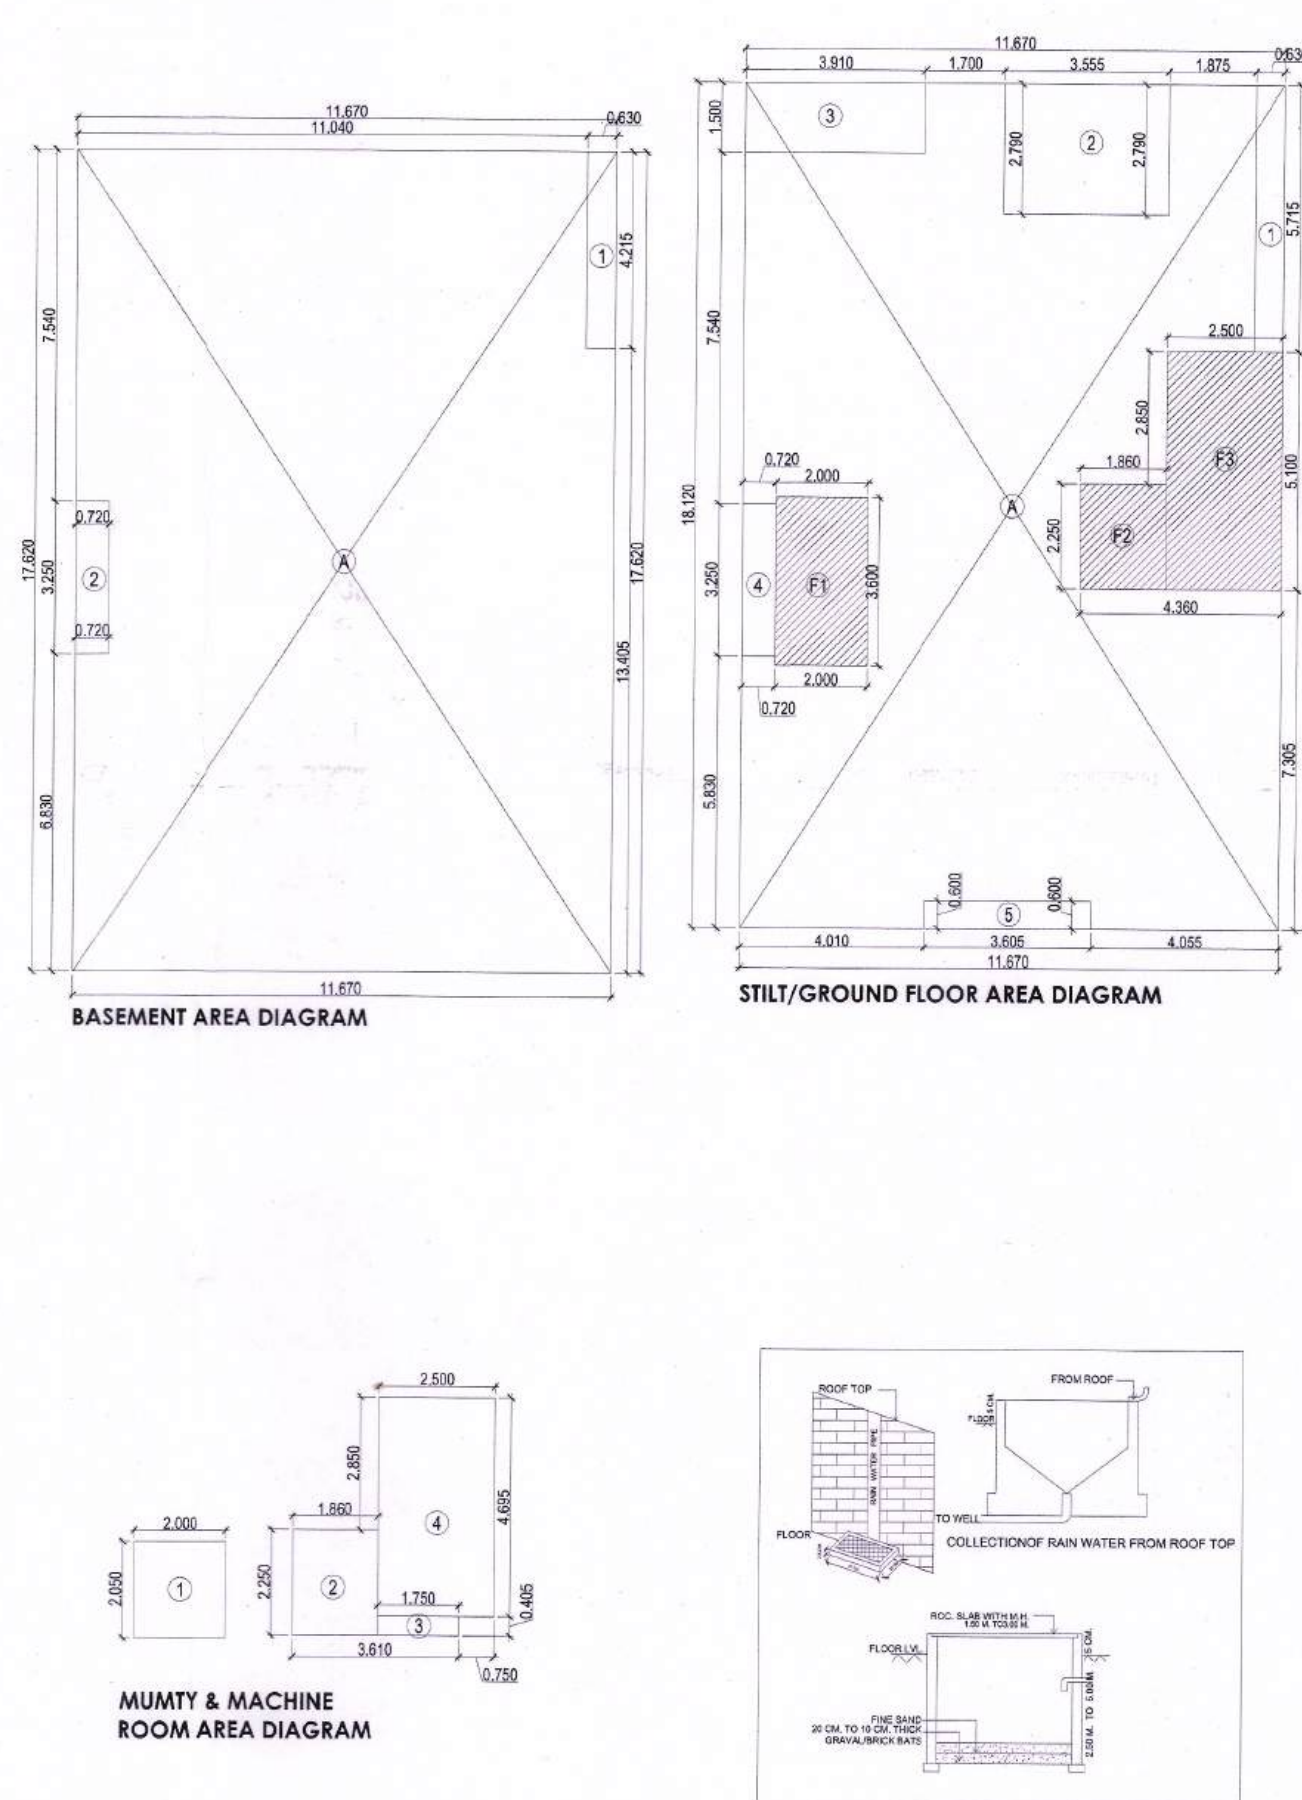
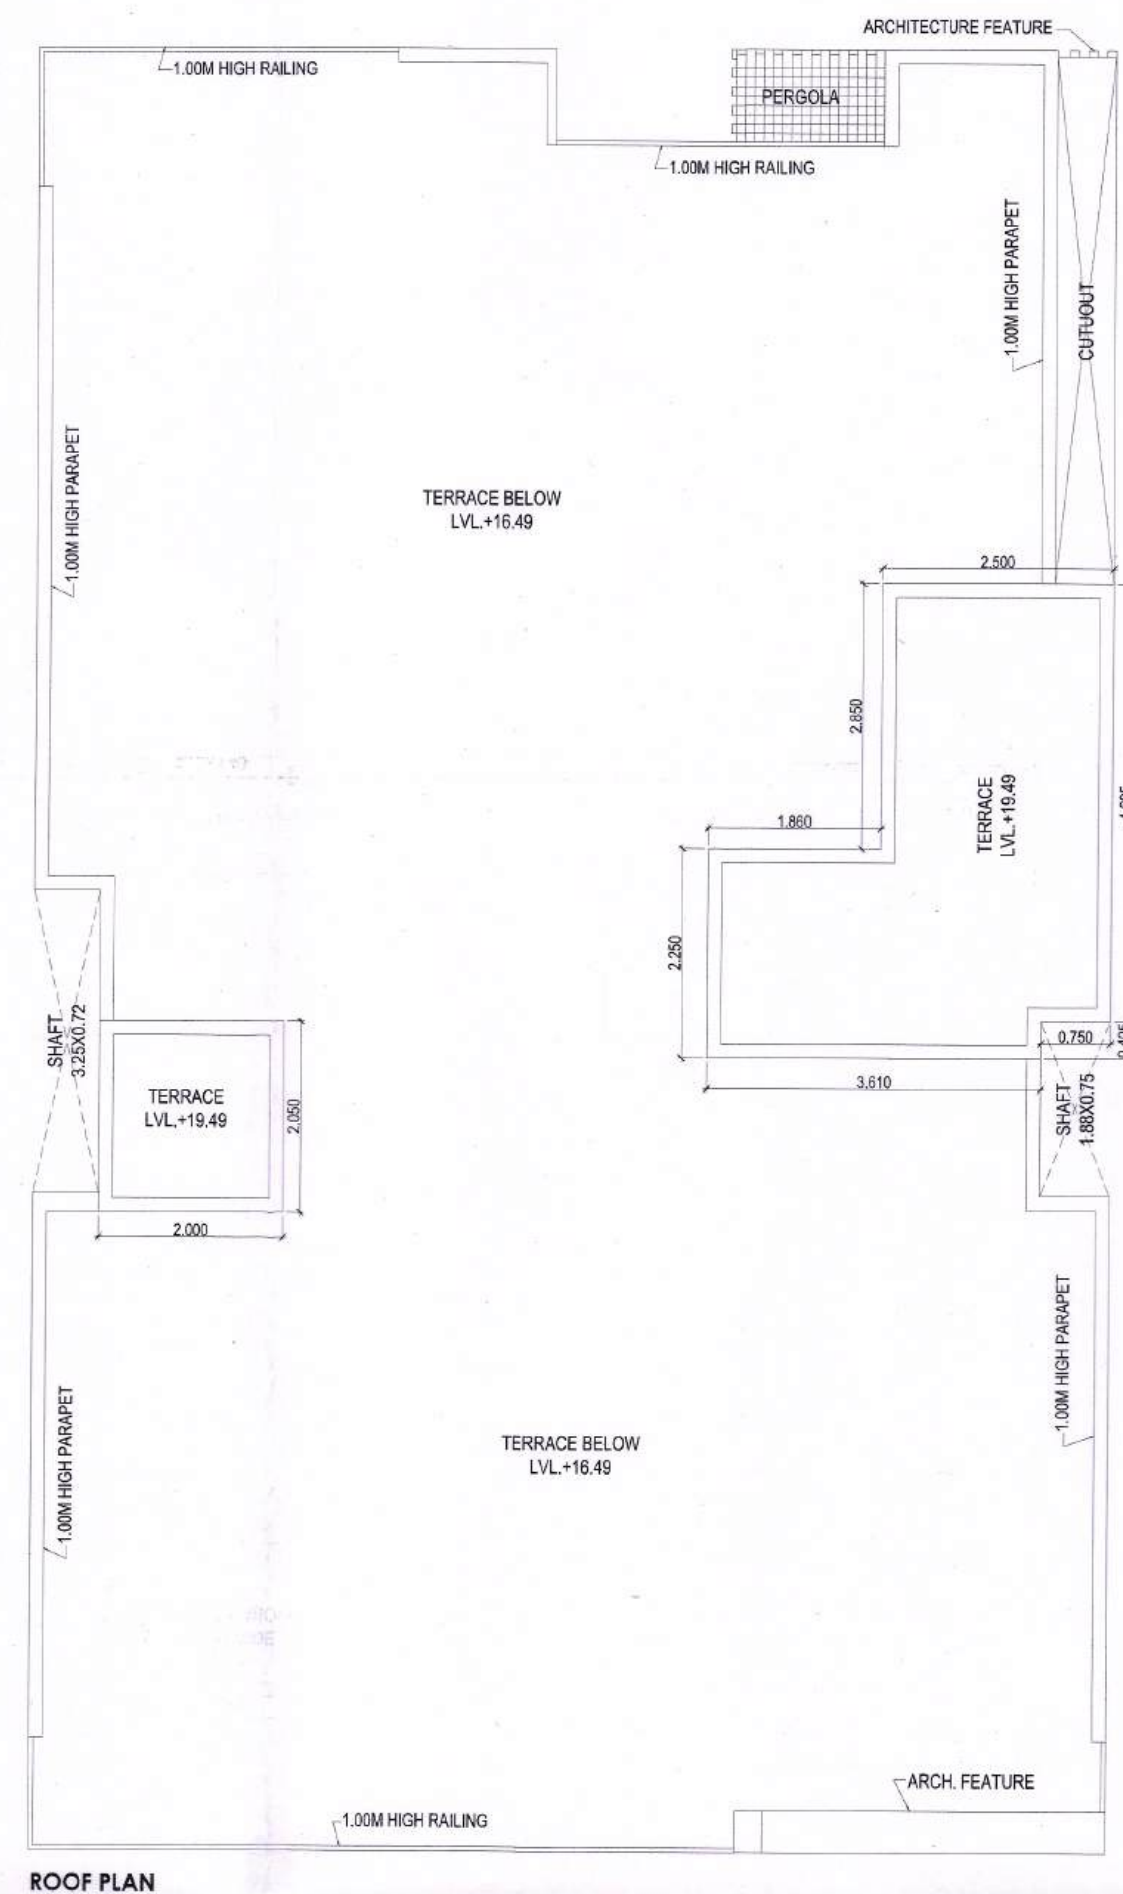


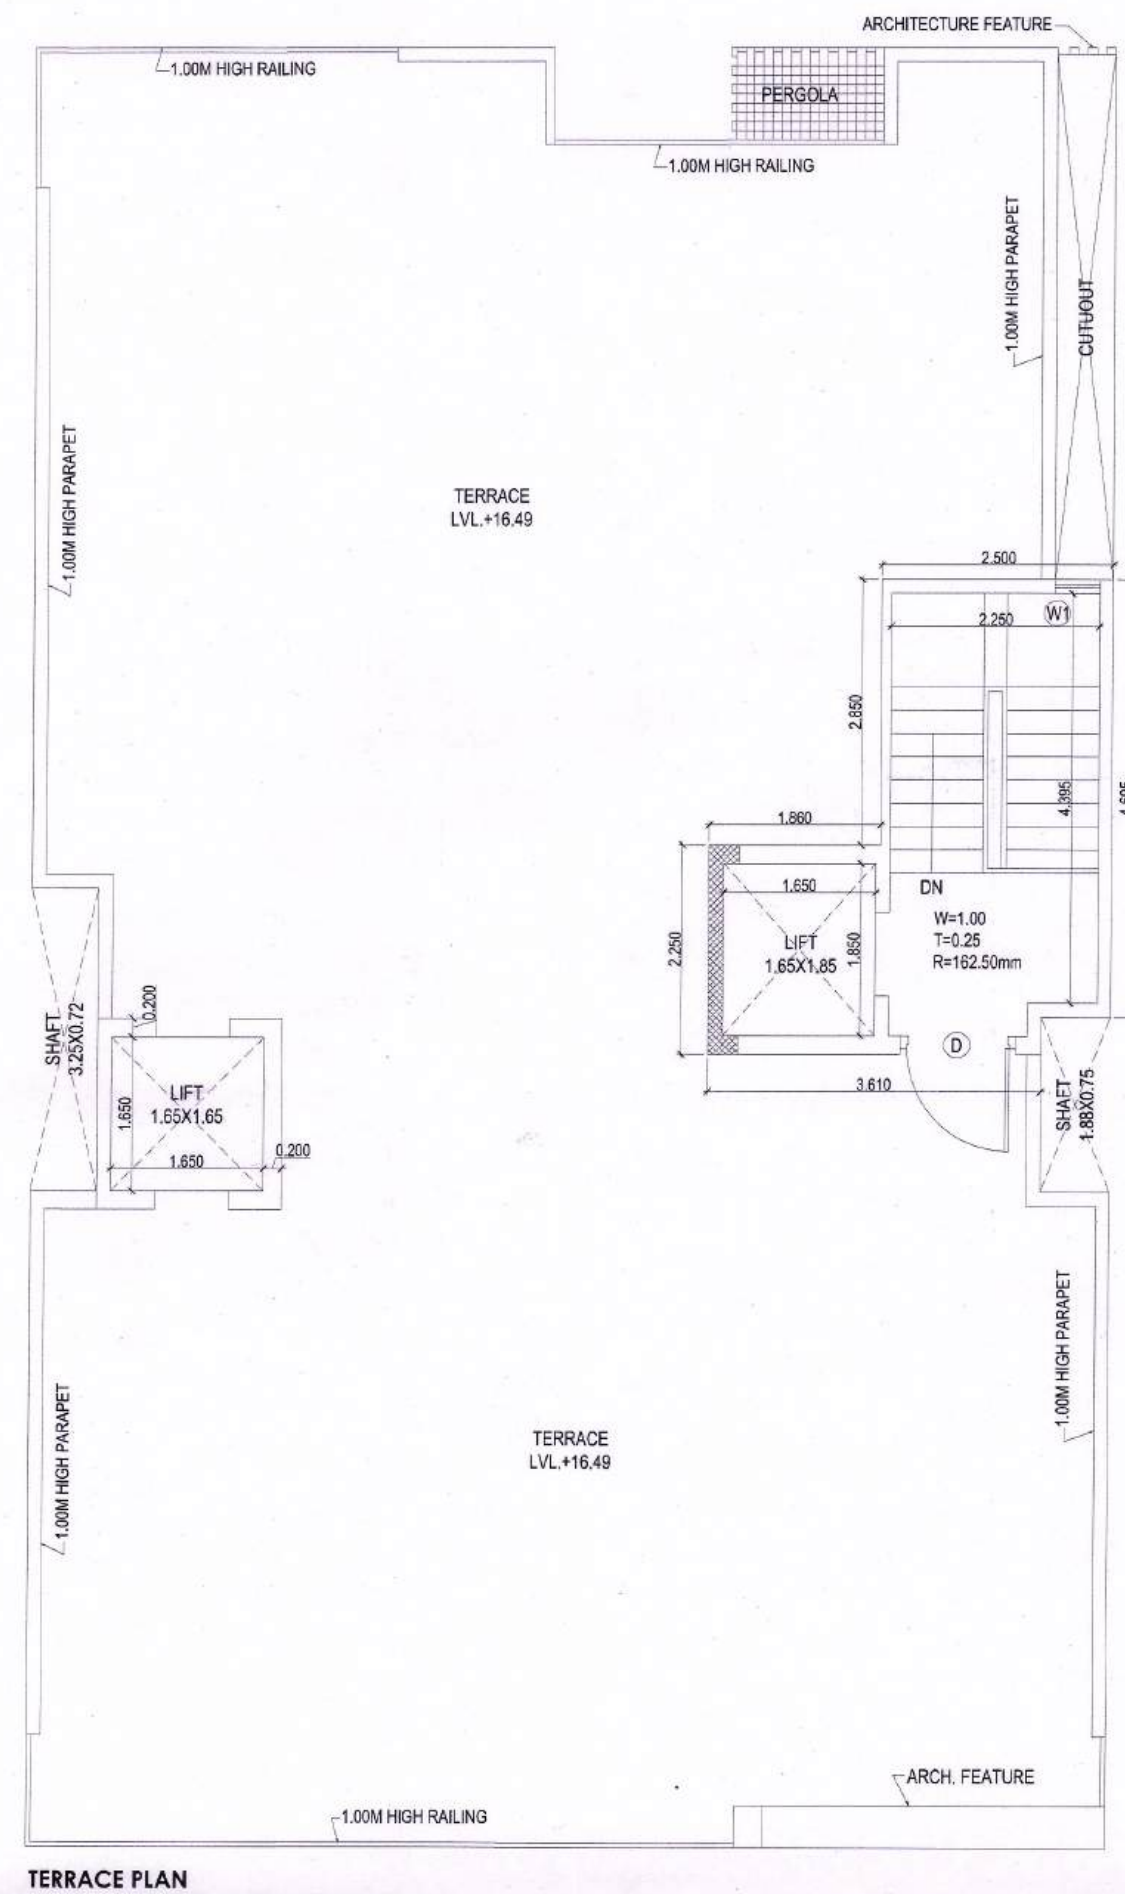

DOOR WINDOW SCHEDULE					
Sr. No.	TYPE	WIDTH	HEIGHT	CILL	LINTEL
1	D	1.250	2.40		2.40
2	D1	1.000	2.40		2.40
3	D2	0.80	2.40		2.40
4	D3	0.75	2.40		2.40
5	SD	3.00	2.40		2.40
6	DW	1.75	2.40		2.40
7	DW1	1.425	2.40	0.90	2.40
8	W	0.74	1.50	0.60	2.40
9	W1	0.48	1.50	0.60	2.40
10	V	0.80	1.20	1.20	2.40
11	V1	0.57	1.20	1.20	2.40
12	GL	4.00	2.40	00	2.40
13	GL1	2.735	2.40	00	2.40
14	OP	0.80	2.40	00	2.40

TOTAL PLOT AREA = 11.6725.15		293.501	SQMT.
PLOT AREA @ 1.50%		281.551	SQMT.
TOTAL FURNISHABLE FAR WITH PURCHASABLE @ 2.40%		794.401	SQMT.
PERMISSIBLE GROUND COVERAGE @ 60%		159.710	SQMT.

GROUND COVERAGE AREA DETAILS					
Sr. No.	COEFF.	WIDTH	LENGTH	NOS.	AREA IN SQMT.
ADDITIONS					
A	1	11.670	18.120	1	211.460
DEDUCTIONS					
1	1	0.630	5.715	1	3.600
2	1	3.555	2.790	1	9.918
3	1	3.910	1.500	1	5.865
4	1	0.720	3.250	1	2.340
5	1	3.605	0.600	1	2.163
TOTAL DEDUCTIONS (X - Y)					
					21.887
TOTAL GROUND COVERAGE (X - Y)					
					189.573

PROPOSED COVERED AREA ON STILT/GROUND FLOOR					
Sr. No.	COEFF.	WIDTH	LENGTH	NOS.	AREA IN SQMT.
ADDITIONS					
A	1	11.670	18.120	1	211.460
DEDUCTIONS					
1	1	0.630	5.715	1	3.600
2	1	3.555	2.790	1	9.918
3	1	3.910	1.500	1	5.865
4	1	0.720	3.250	1	2.340
5	1	3.605	0.600	1	2.163
TOTAL DEDUCTIONS (X - Y)					
					21.887
TOTAL AREA (X - Y)					
					189.573

PROJECT
PROPOSED BUILDING PLAN OF PLOT NO. I-66 AREA MEASURING 293.501 SQMT. IN SECTOR - 63, GURUGRAM (HARYANA) FOR M/S ADANI BRAHMA SYNERGY PVT. LTD.

ARCHITECT'S/SUPERVISOR
 PALLAVI PUJARA
 CA/2011/53112

OWNER/AUTH.
 SIGN.

Scale : 1 : 50
 Drawing Title : FLOOR PLANS & AREA DETAILS
 Drawing No. : A-01

 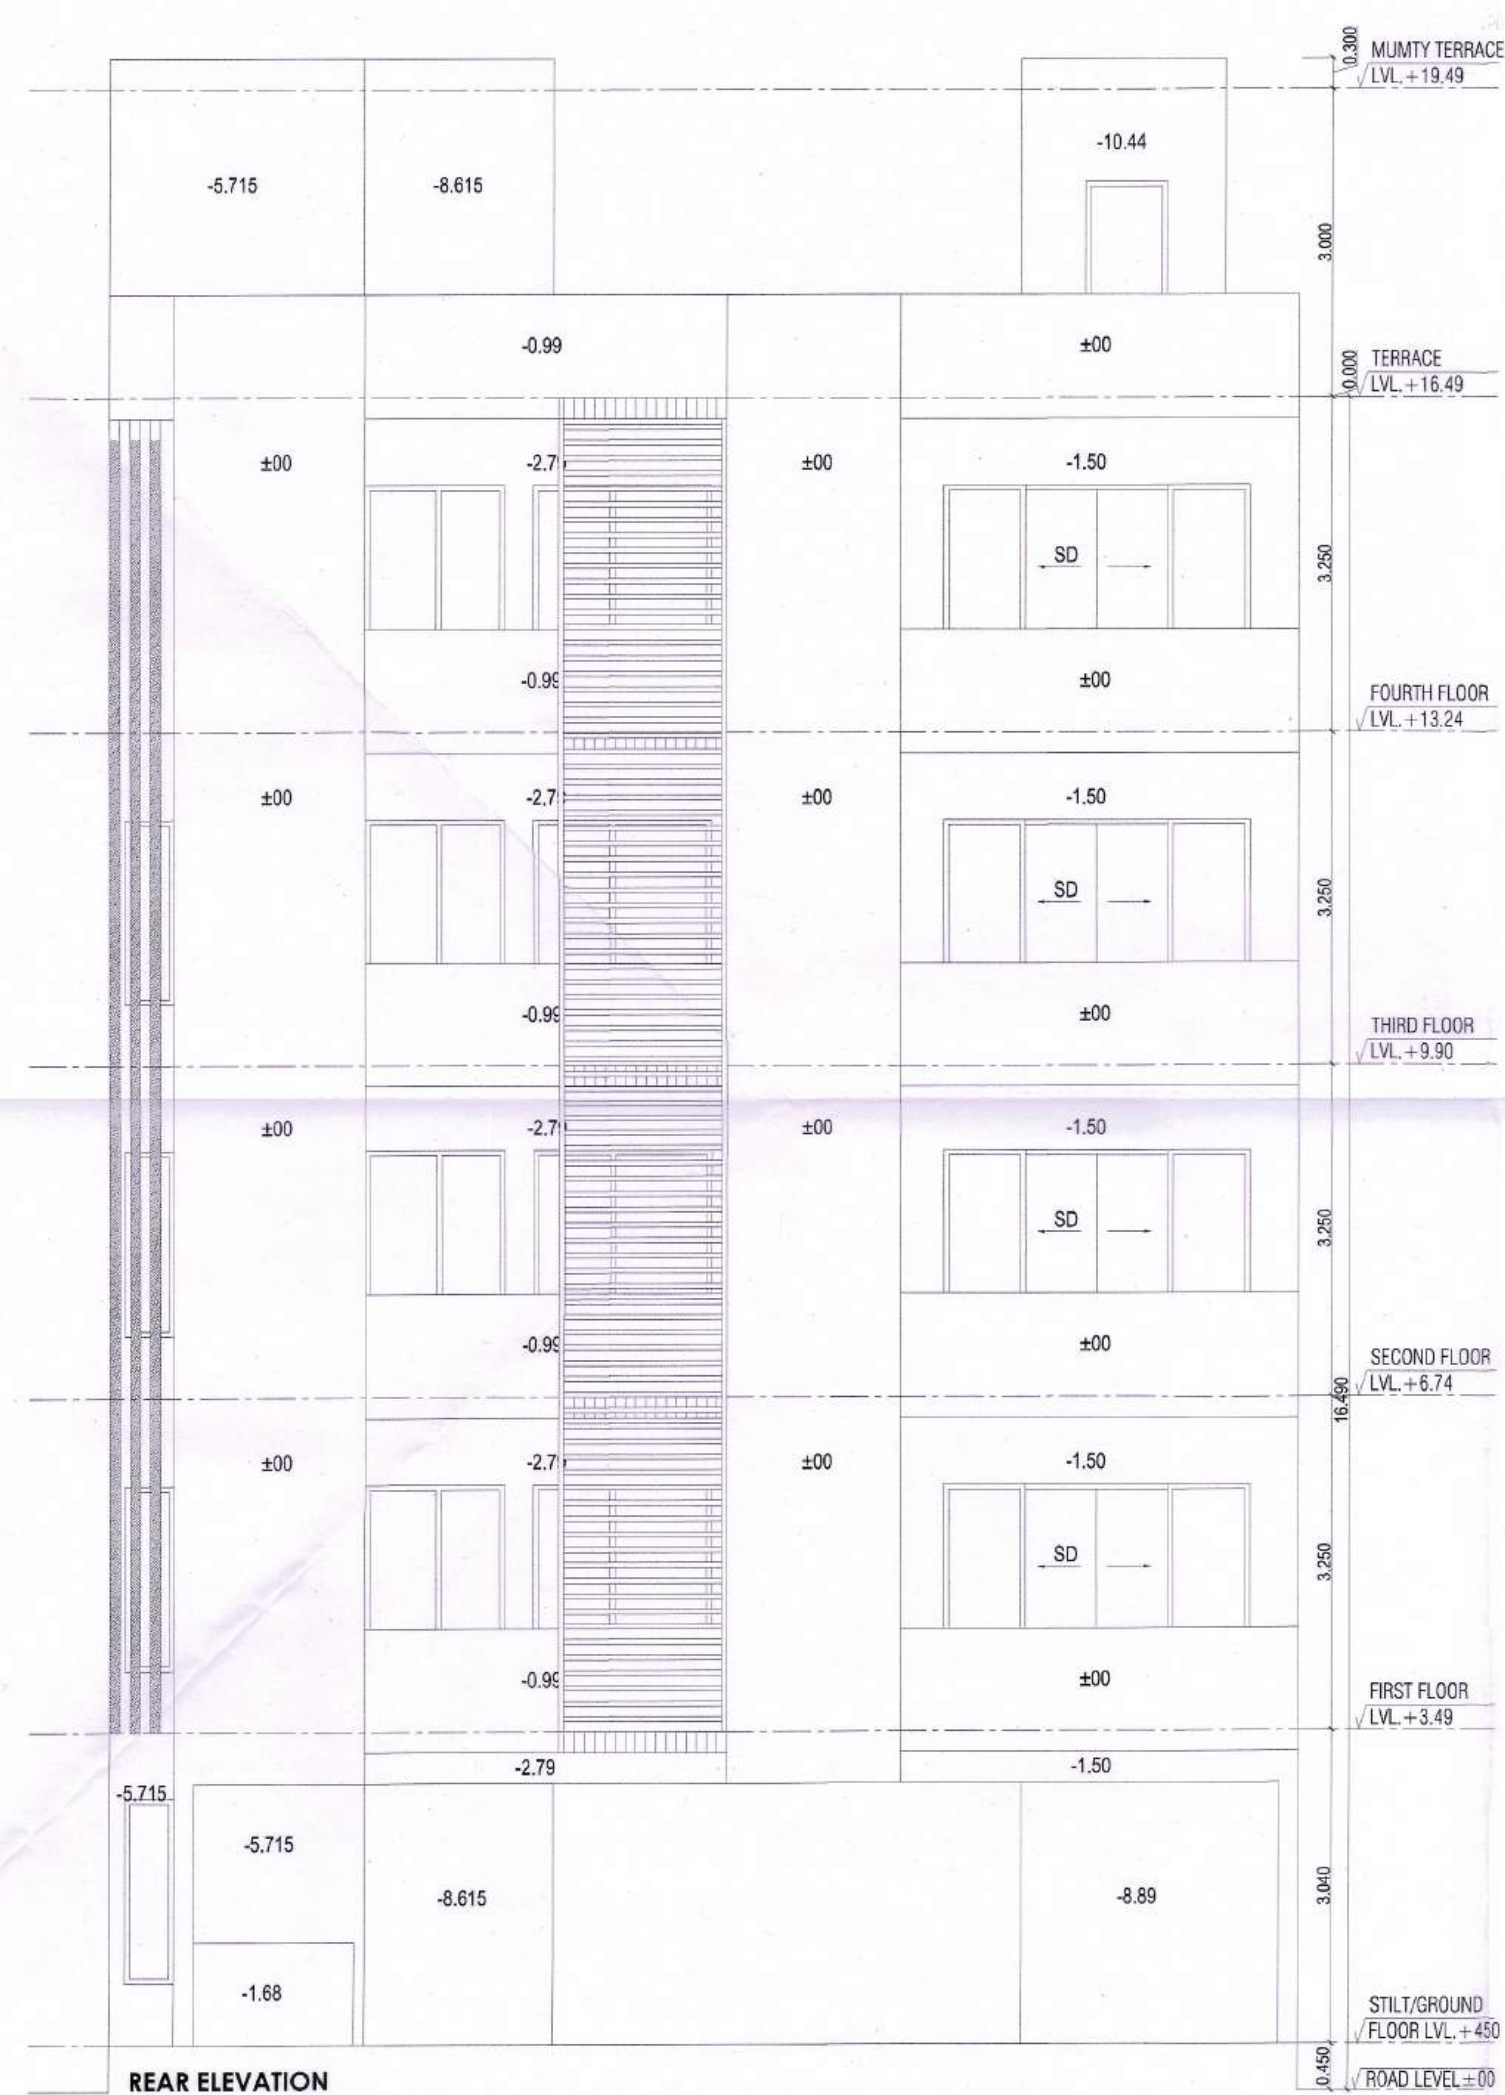

Scale :		1 : 50
Drawing Title:--		Drawing No:--