



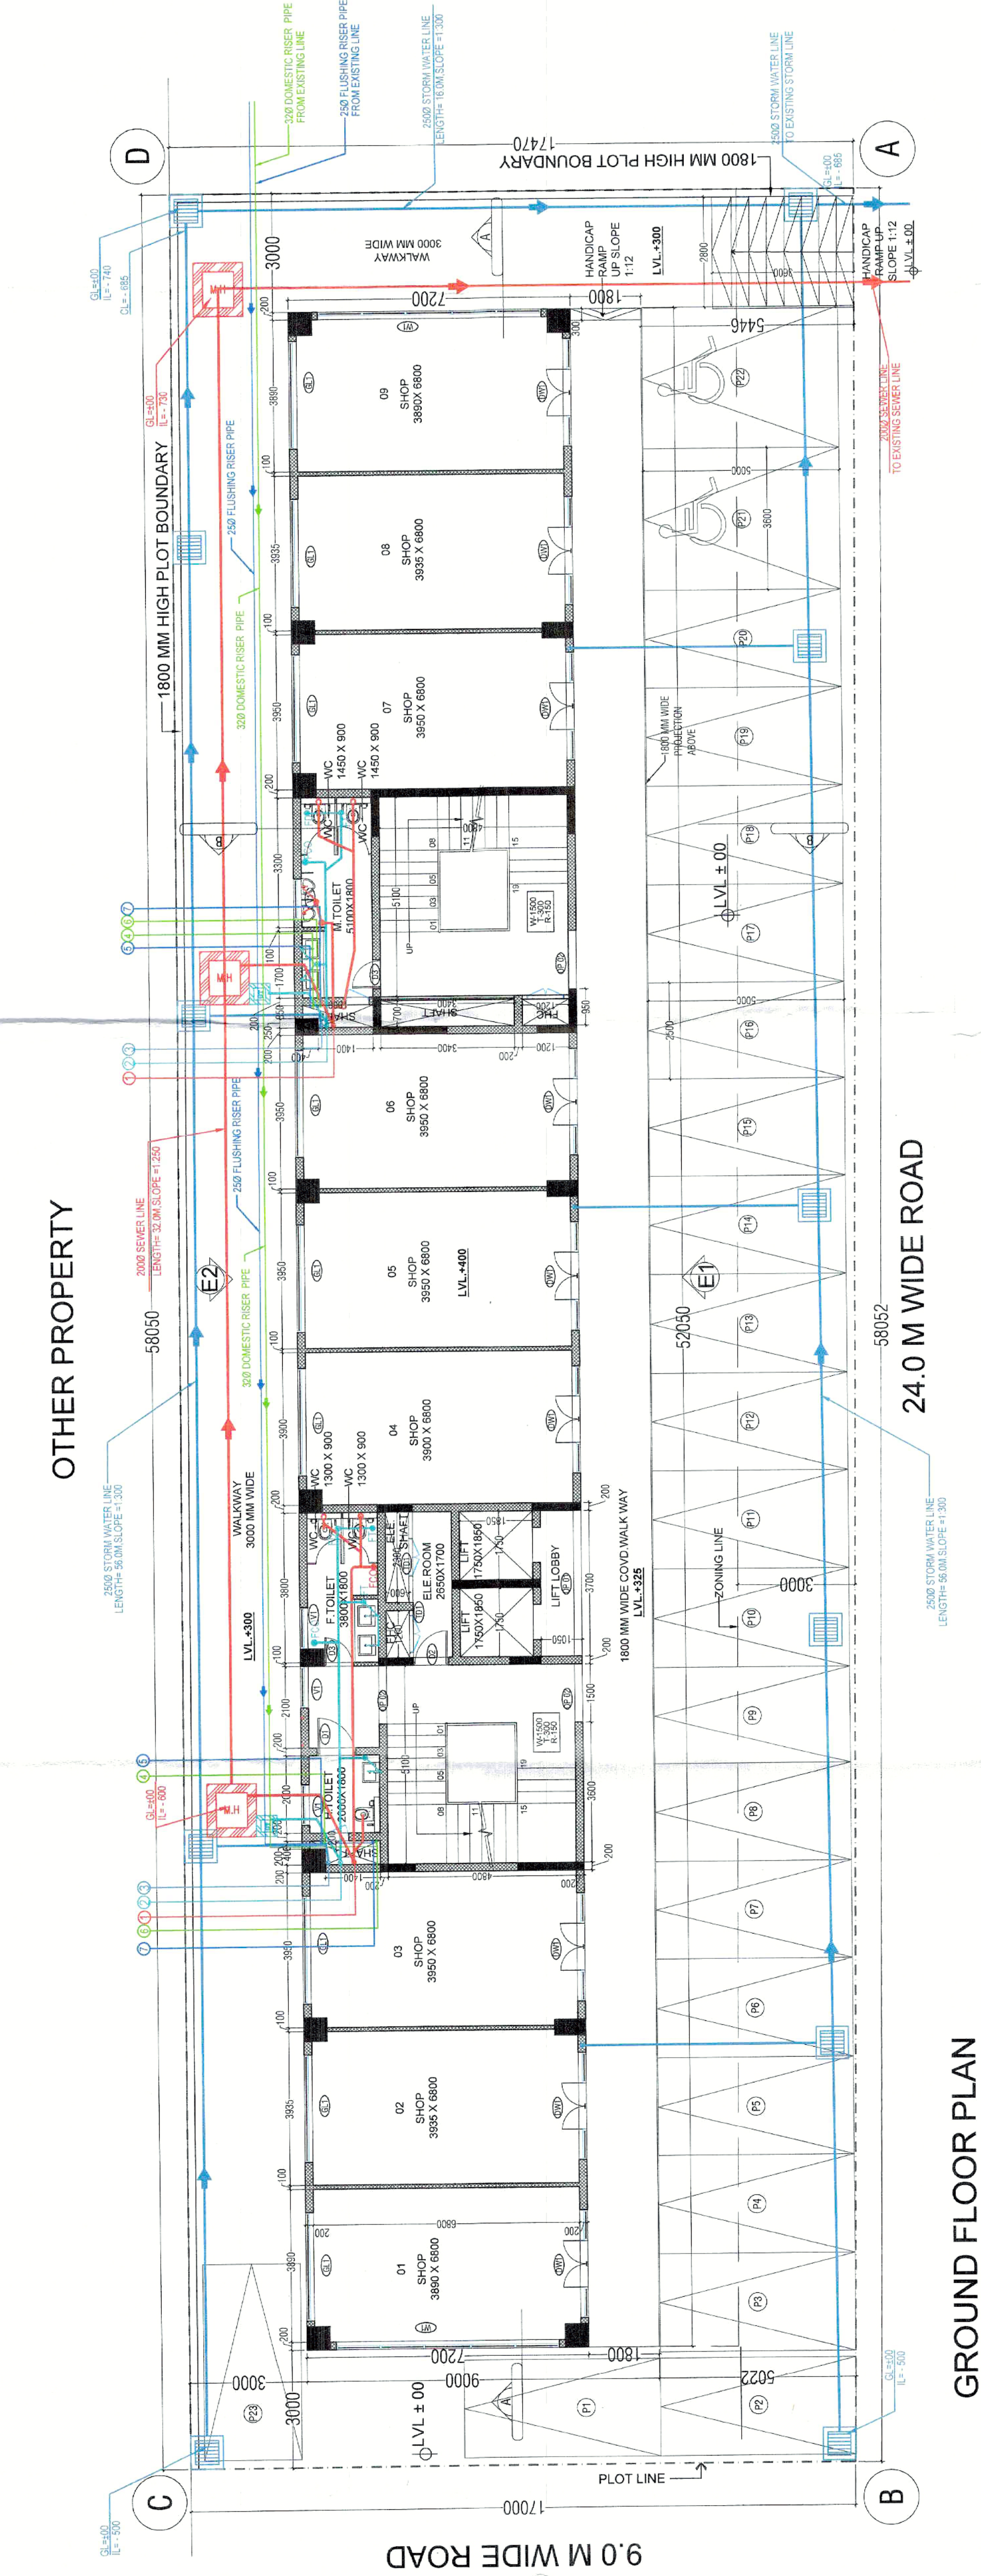

GROUND FLOOR PLAN

24.0 M WIDE ROAD

9.0 M WIDE ROAD

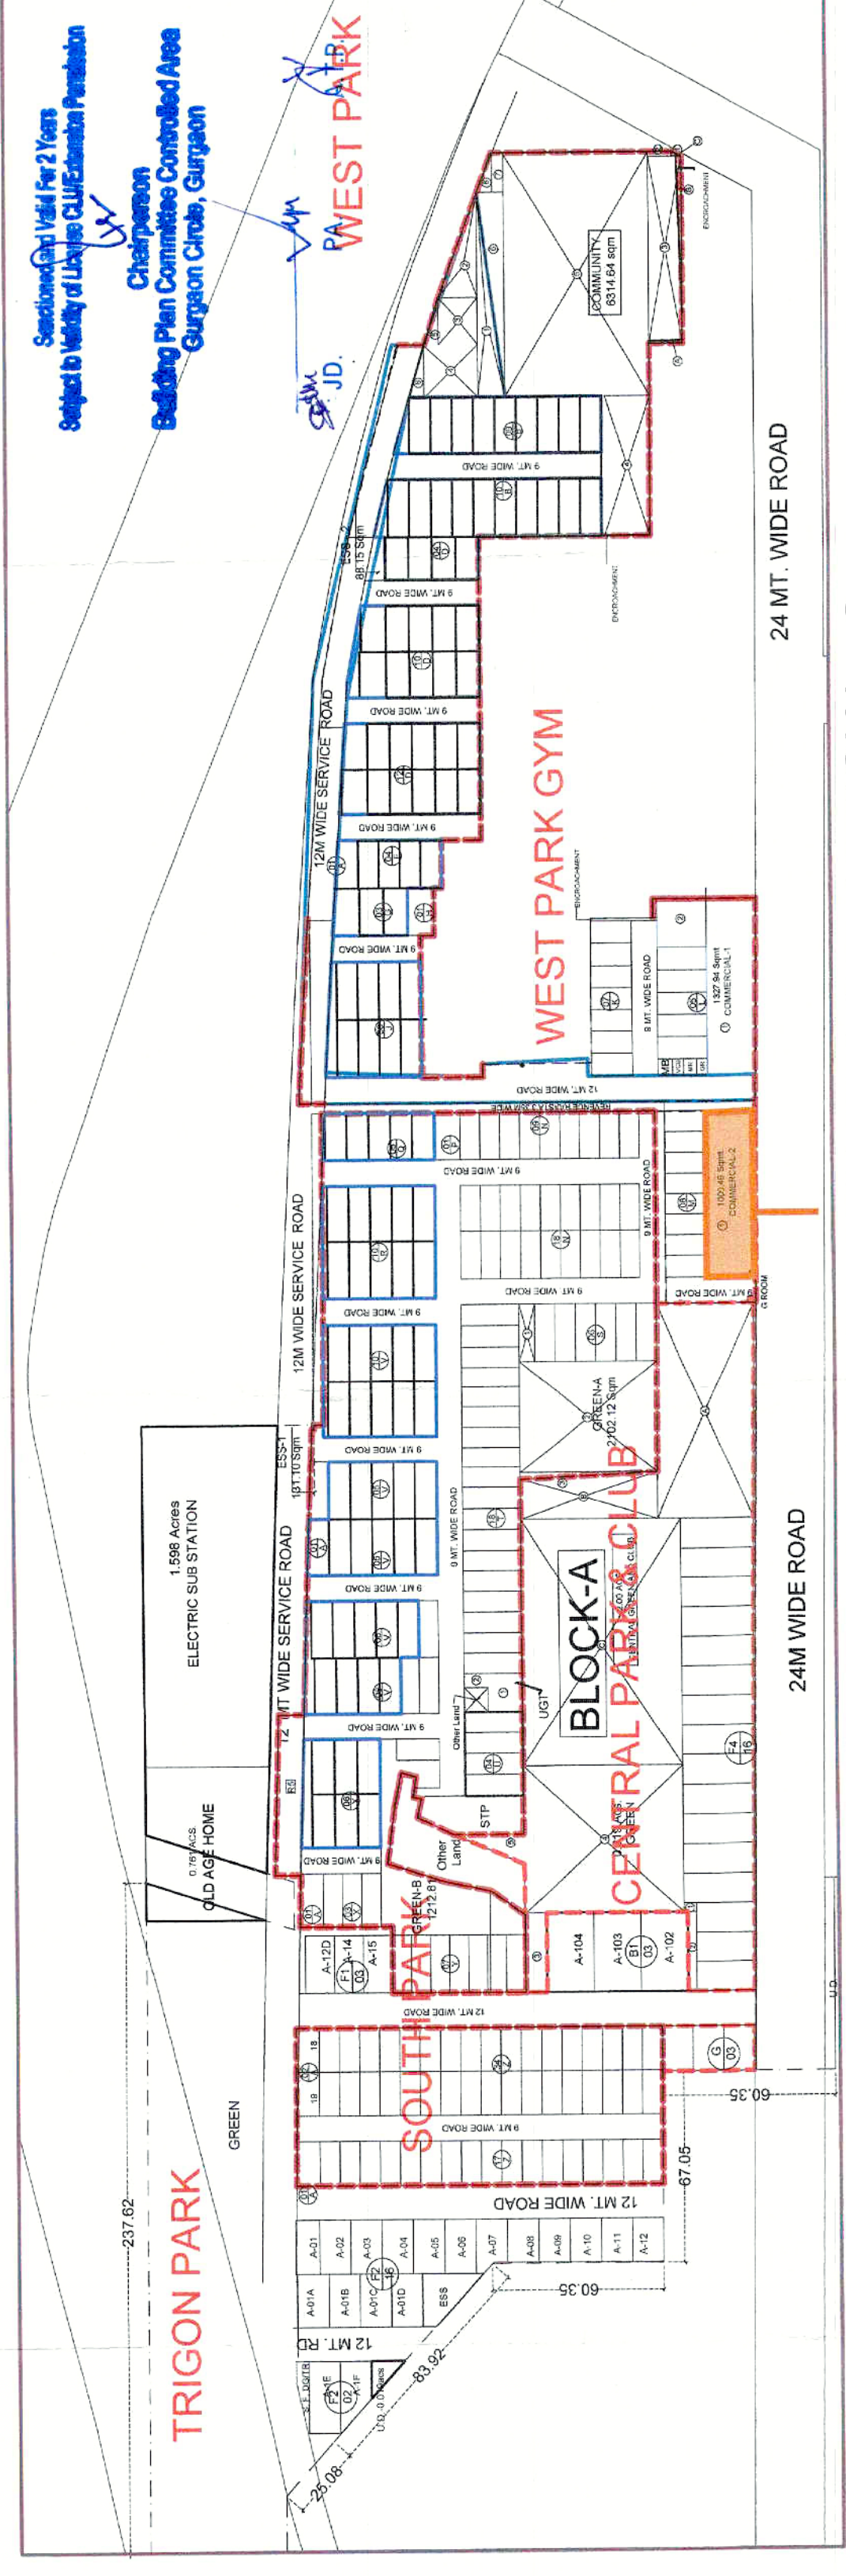


MASTER PLAN

PROPOSED SITE FOR COMMERCIAL - 2

9.0 M WIDE ROAD

12 M WIDE ROAD

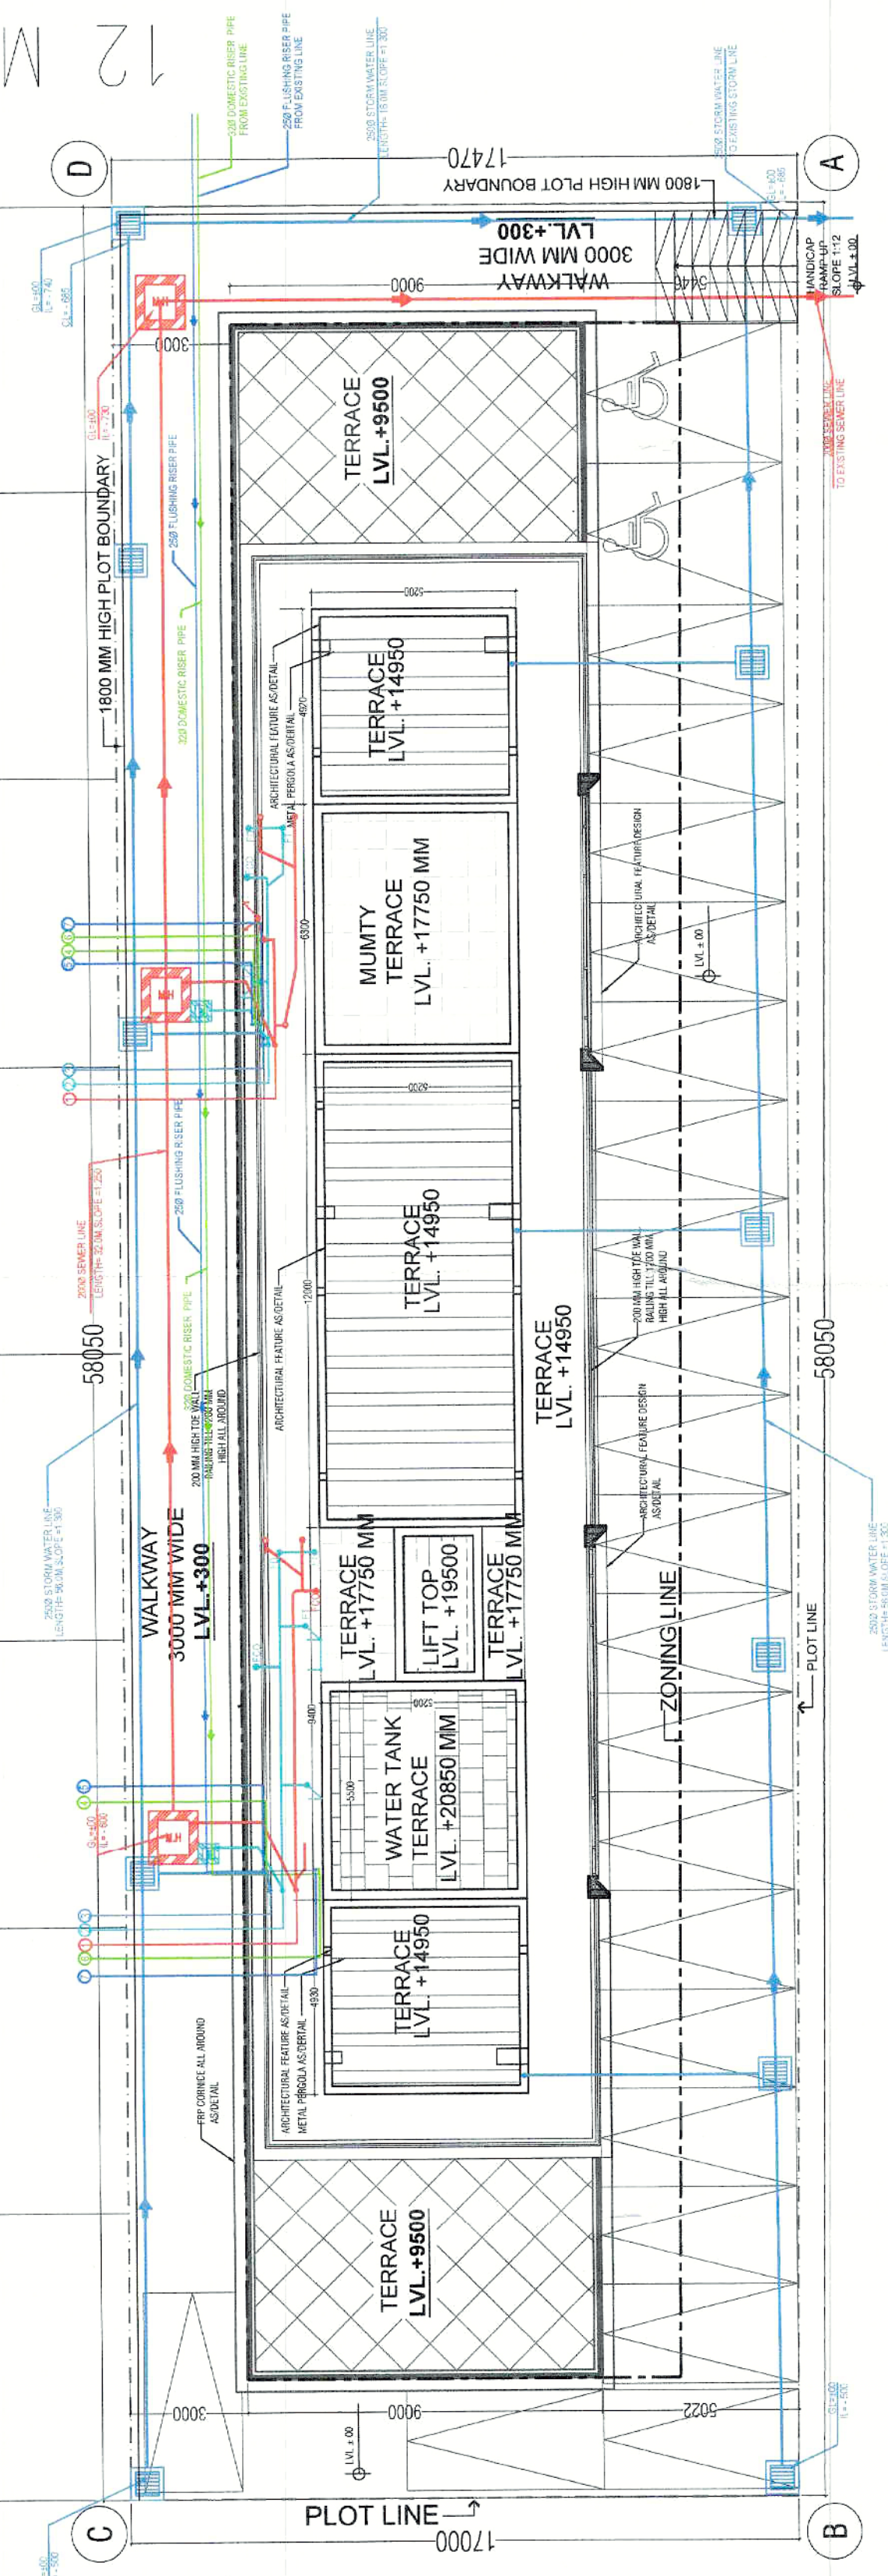

24.0 M WIDE ROAD

SITE PLAN - COMMERCIAL - 2

FIRST FLOOR PLAN

58052

58052

STRUCTURAL STABILITY CERTIFICATE

NOTE:- REAR SIDE GLASS WINDOW IS FIXED AT ALL FLOOR

1. CERTIFIED THAT THE BUILDING PLANS FOR APPROVAL SATISFY THE SAFETY REQUIREMENTS AS STRIPULATED UNDER CLAUSE 18 OF BUILDING BYELAWS, 1983 AND THE INFORMATION GIVEN THEREIN IS FACTUALLY CORRECT TO THE BEST OF OUR KNOWLEDGE AND UNDERSTANDING.

2. IT IS ALSO CERTIFIED THAT THE STRUCTURAL DESIGN INCLUDING SAFETY FROM NATURAL HAZARDS BASED ON SOIL CONDITION HAS BEEN DULY INCORPORATED IN THE DESIGN OF BUILDING AND THESE PROVISIONS SHALL BE ADHERED TO DURING THE CONSTRUCTION.

NOTE FOR WATER HARVESTING

1. CERTIFIED THAT THE BUILDING PLANS SUBMITTED FOR APPROVAL SATISFY THE HARVESTING REQUIREMENTS AS WELL AS MINIMUM ANTICIPATED DISCHARGE WATER OF WASTE WATER AS STIPULATED UNDER CLAUSE 17.2.2 AND THE INFORMATION GIVEN THEREIN IS FACTUALLY CORRECT TO THE BEST OF OUR KNOWLEDGE AND UNDERSTANDING. WASTE WATER RECYCLING SYSTEM SHALL BE INCORPORATED AT SITE.

2. RECYCLED WATER SHALL BE USED FOR HORTICULTURE PURPOSE

CERTIFICATE


1. THE MALBA OF THE CONSTRUCTION WILL BE REMOVED WEEKLY BASIS IF THE SAME IS NOT DONE IN THAT CASE THE LOCAL BODY SHALL REMOVE THE MALBA AND COST SHALL BE BORNE BY THE OWNER OF PLOT.

2. DURING CONSTRUCTION IT IS MANDATORY ON THE PART OF THE OWNER TO SCREEN THE CONSTRUCTION SITE OF MAIN ROAD BY MEANS OF PROPERLY SCREEN WALL NOT LESS THAN 8'-0" IN HEIGHT FROM GROUND CREATING LEVEL WHICH IS TO BE PAINTED TO AVOID IN PLEASANT LOOK FROM ROAD SIDE IN ADDITION TO THIS A NET OR SAME OTHER PROTECTIVE MATERIAL SHALL BE HOISTED AT THE FACADES OF THE BUILDING TO ENSURE THAT ANY FALLING MATERIAL REMAINS WITHIN THE PROTECTED AREA.

3. NOISE RELATED ACTIVITIES WILL NOT BE TAKEN UP FOR CONSTRUCTION AT NIGHT AFTER 10 pm.

4. 100% POWER BACKUP AND MECHANICALLY VENTILATED BUILDING.

NOTE:- THE LIFT AND MACHINE ROOM SHALL BE AT PERI S.I. STANDARD. OWNER, ARCHITECT AND STRUCTURAL ENGINEER WILL BE LIABLE FOR STRUCTURAL STABILITY OF THE BUILDING

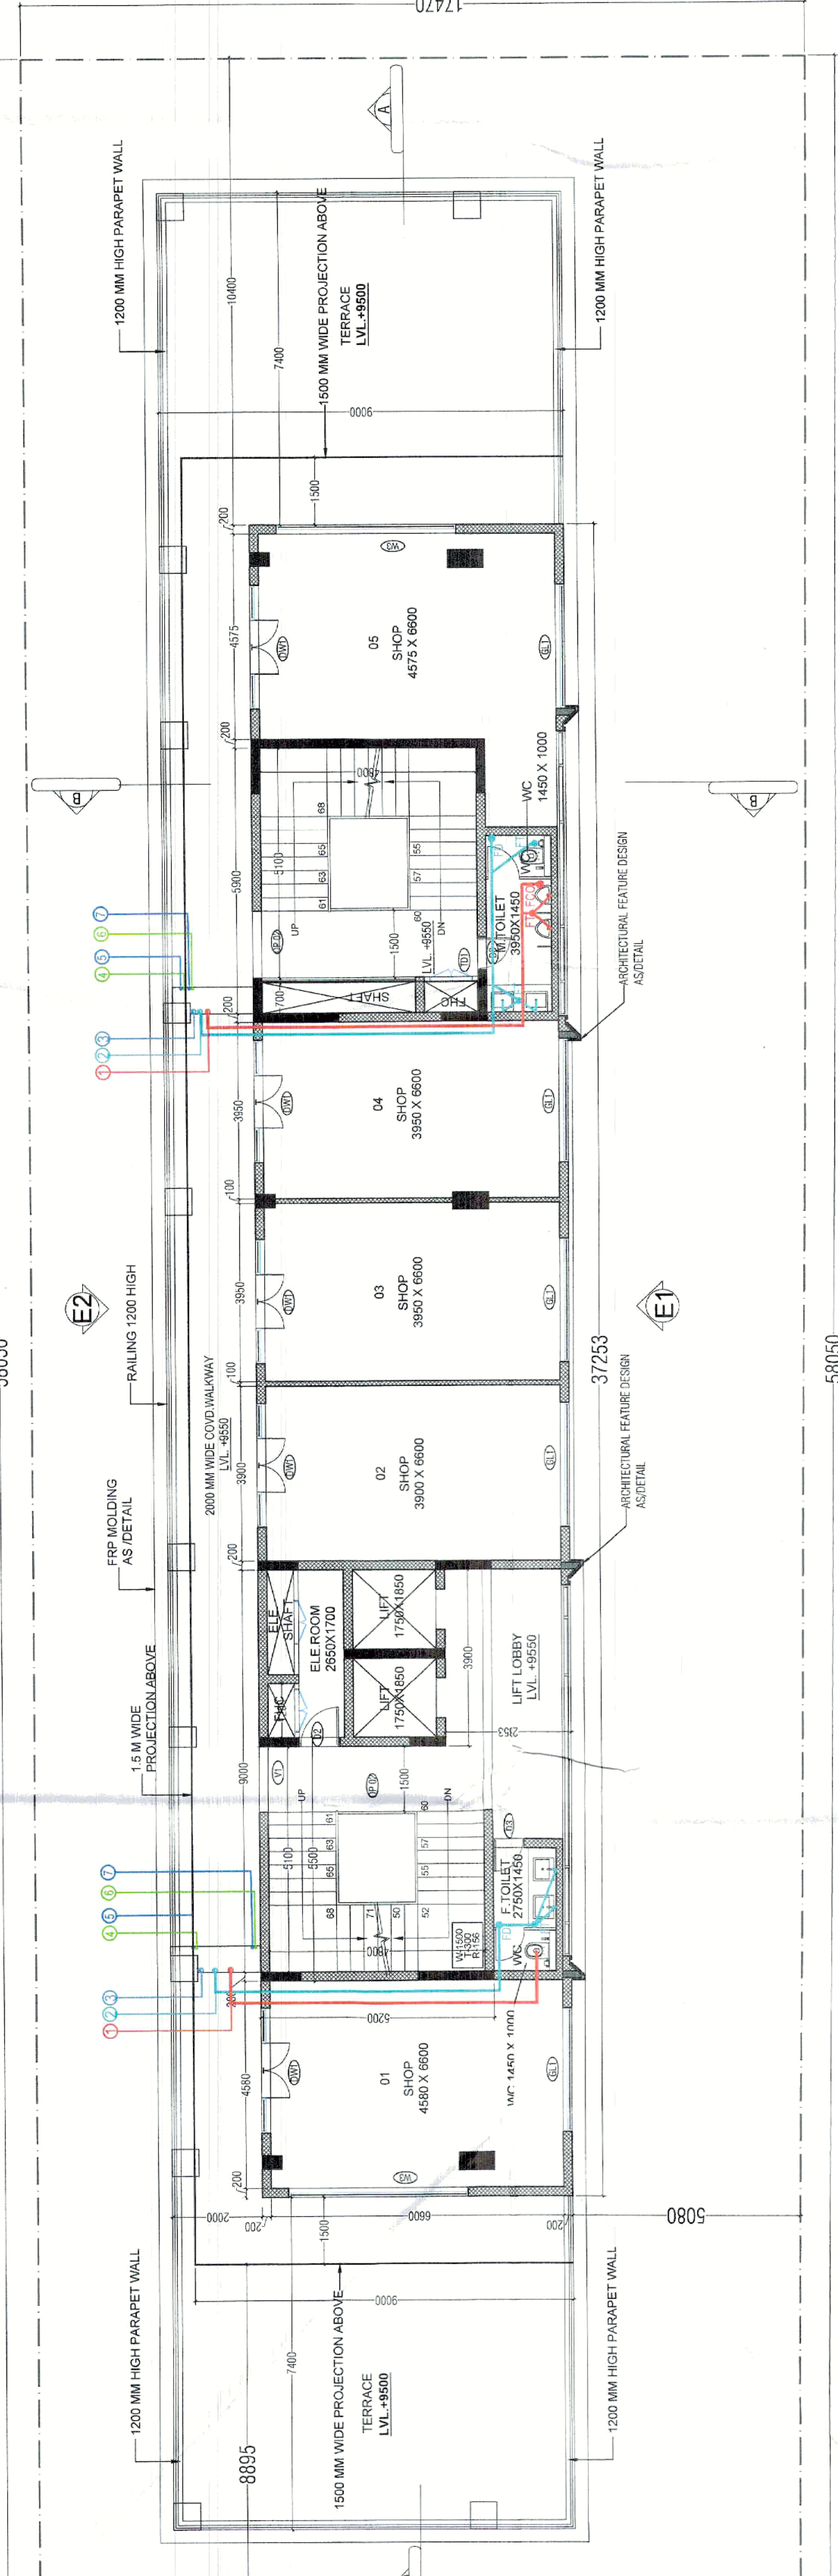

SECOND FLOOR PLAN

58052

SUBMISSION DRAWING	REV NO. - R1
DRAWING TITLE	DRG NUMBER
FLOOR PLANS AND AREA STATEMENT	COM-02/0A/100

SCALE	1:100
DATE	18.05.2025

Acrop Associates Pvt. Ltd.
Architects
100, 101, 102,19