




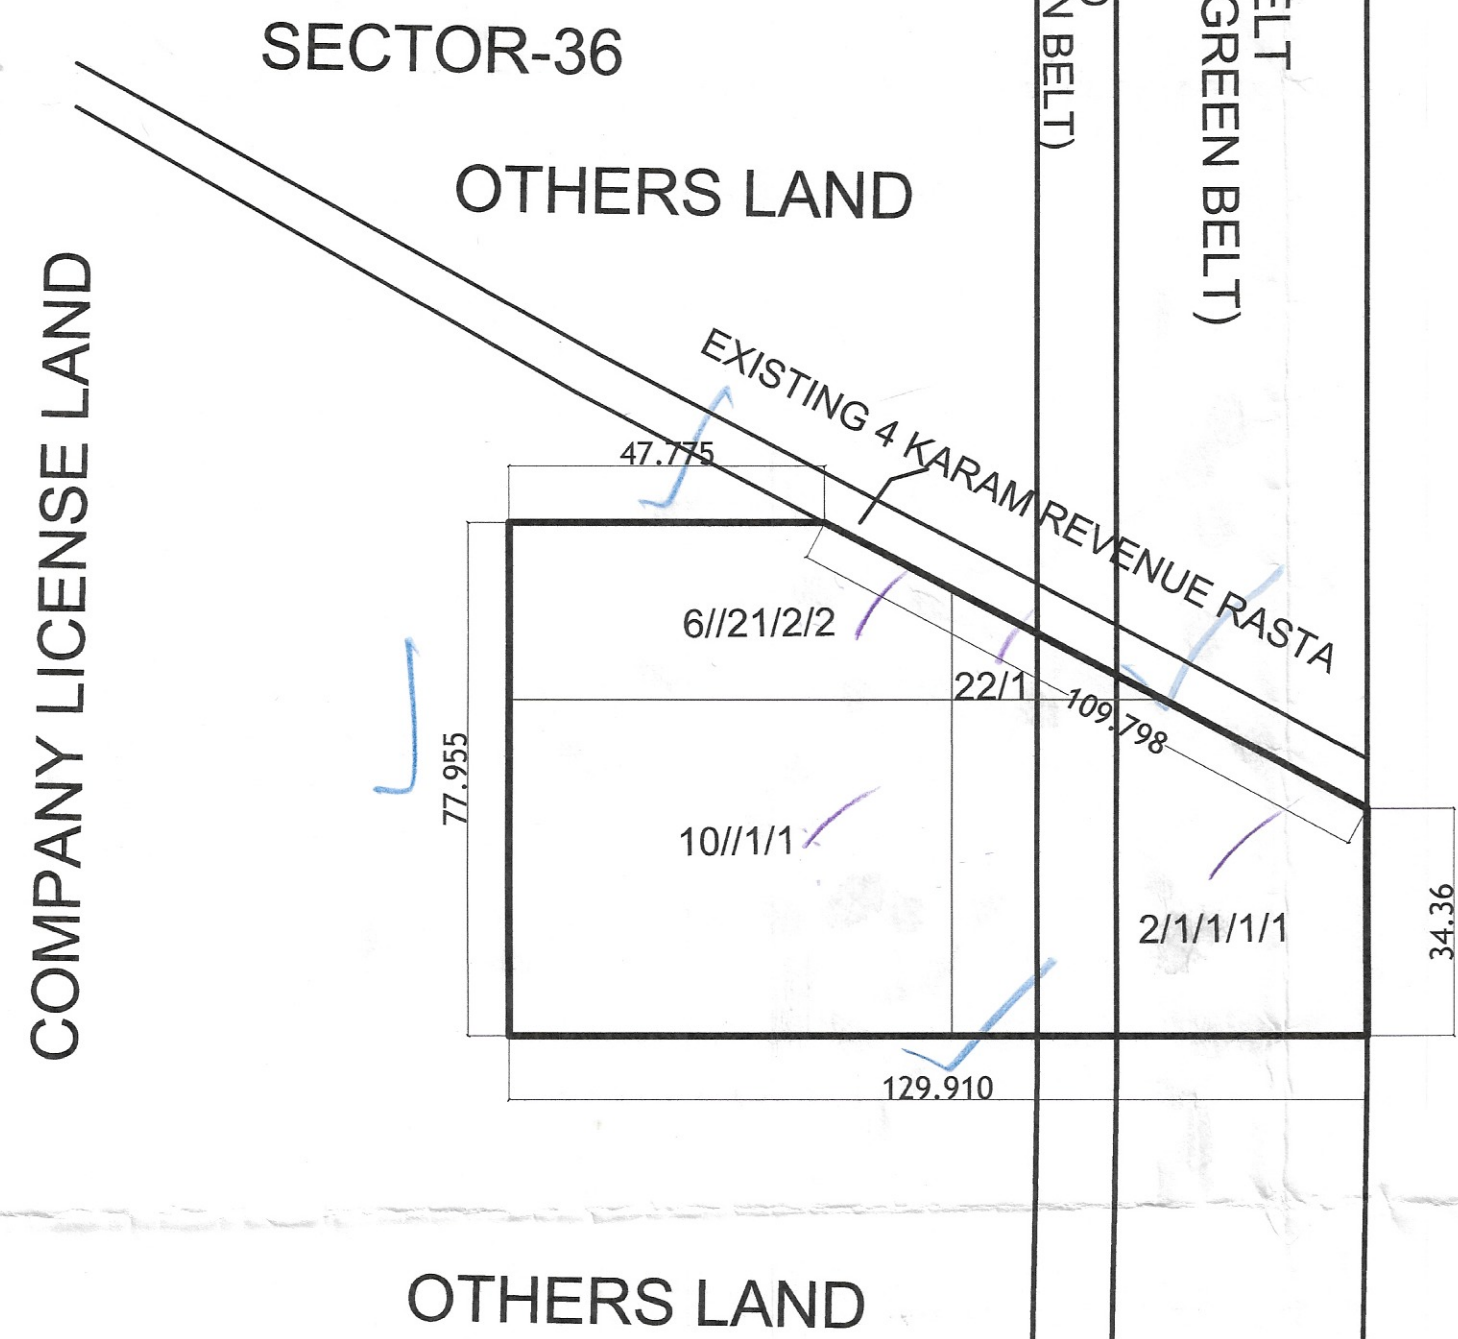


SITE PLAN

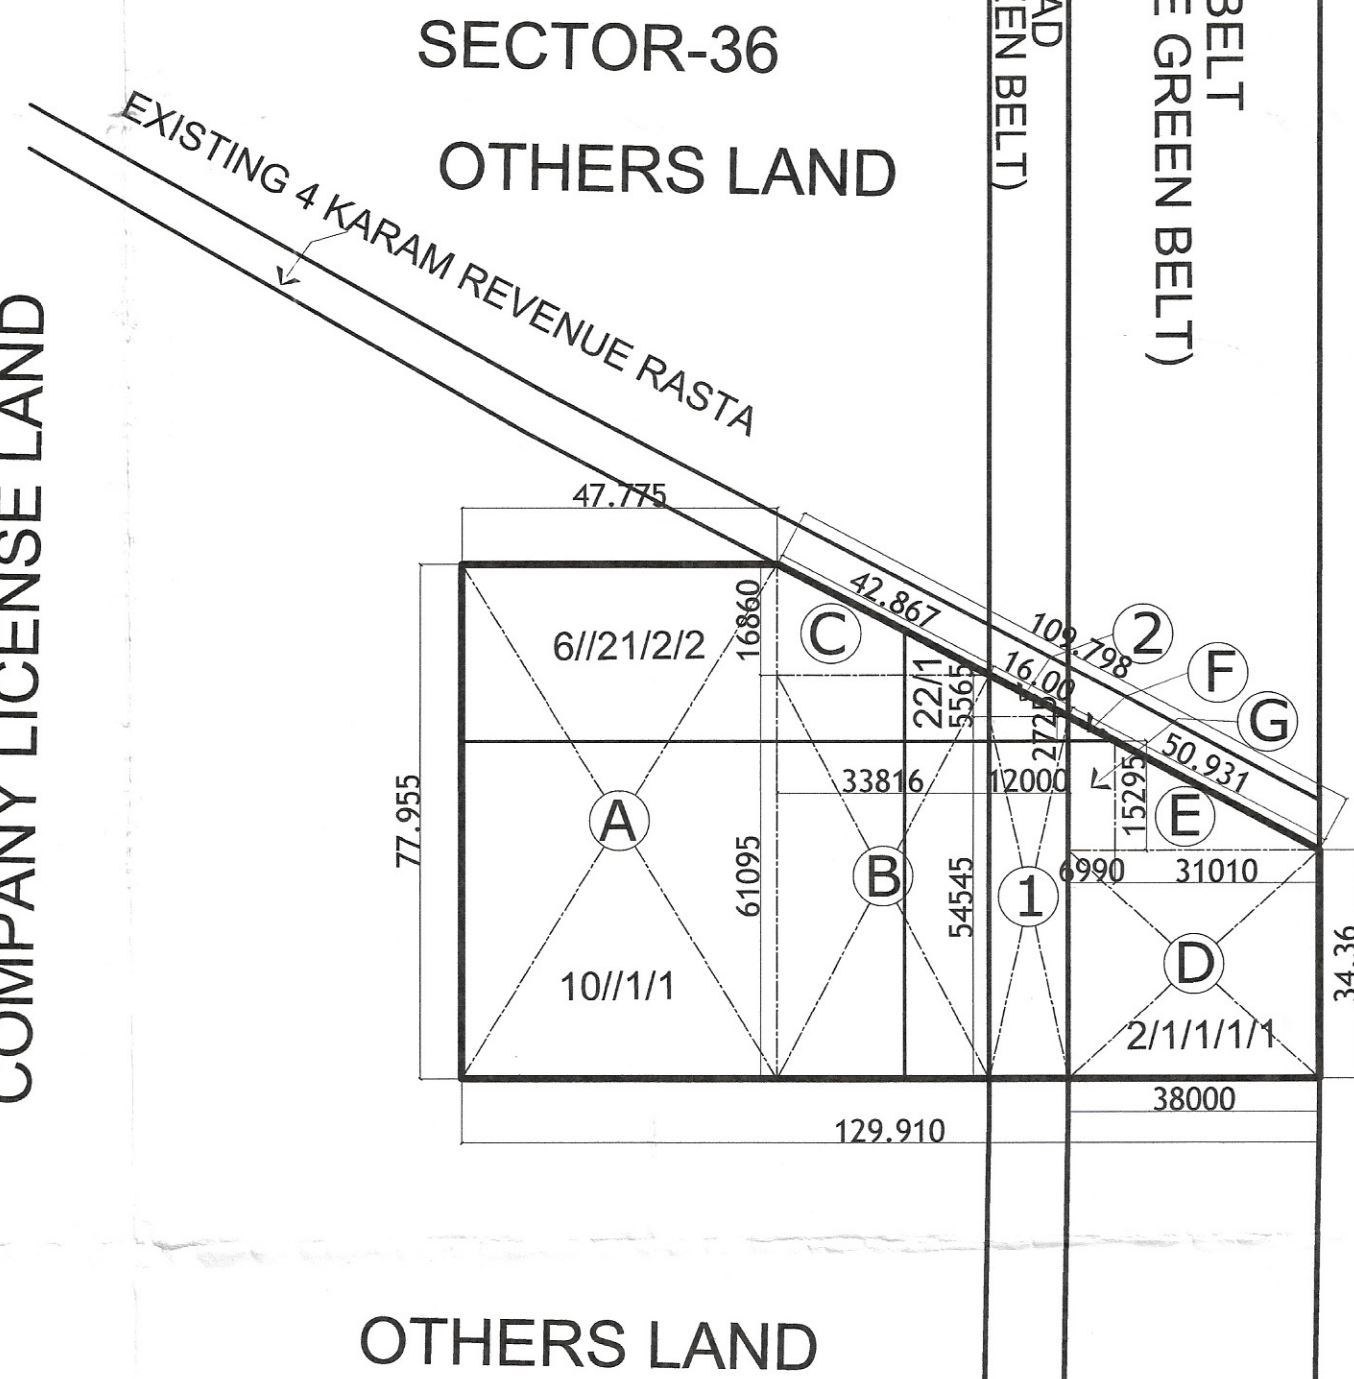

AREA DIAGRAM

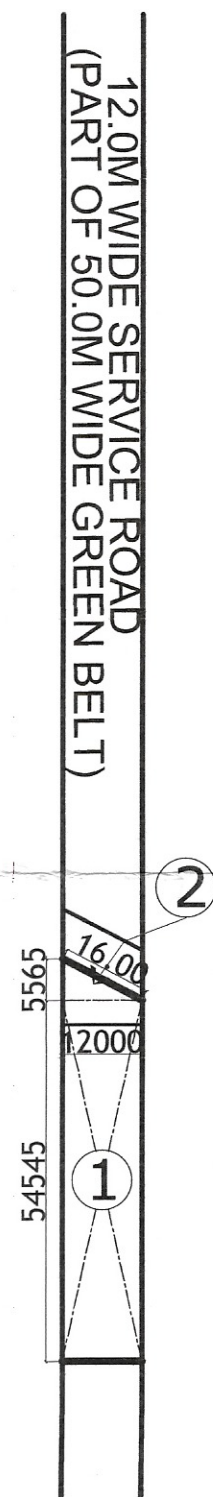

AREA DIAGRAM
12M WIDE SERVICE ROAD

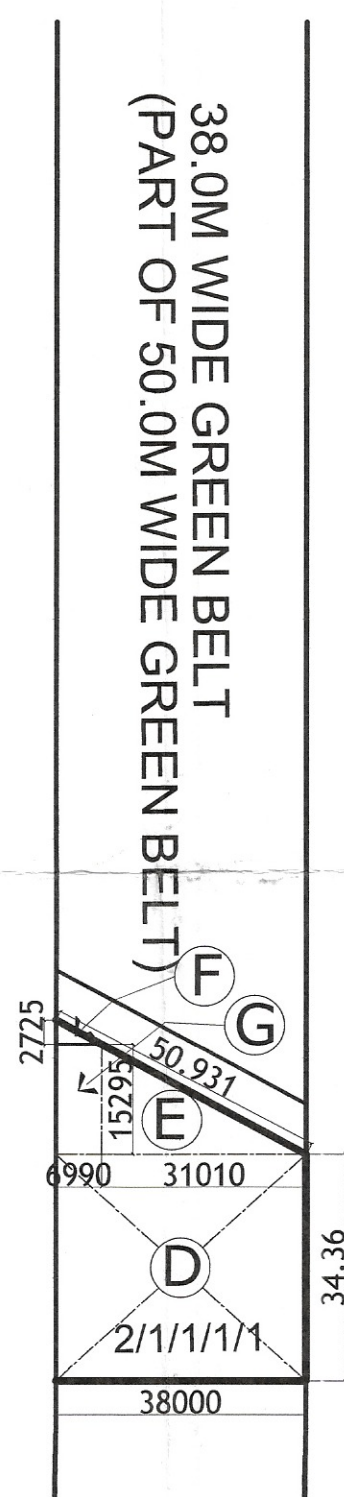

AREA DIAGRAM
38M WIDE GREEN BELT

TOTAL PLOT AREA CALCULATION				
	SIZE			AREA (SQMT)
	WIDTH	LENGTH		
A	47.775	77.955	1	3724.300
B	33.816	61.095	1	2065.958
C	16.860	33.816	0.5	285.065
D	38.000	34.360	1	1305.680
E	15.295	31.010	0.5	237.149
F	2.725	6.990	0.5	9.524
G	6.990	15.295	1	106.912
1	12.000	54.545	1	654.540
2	5.565	12.000	0.5	33.390
				8422.518
		OR	ACRES	2.08125

AREA IN (SERVICE ROAD 12.0M WIDE) CALCULATION						
MUSHTIL NO.	KILL NO.		SIZE			AREA (SQMT)
10	2/1/1/1/1	1	12	54.545	1	654.54
6	22/1	2	5.565	12.000	0.5	33.39
						687.93
				OR	ACRES	0.17

AREA IN (38M WIDE GREEN BELT) CALCULATION						
10	2/1/1/1/1	D	38.000	34.360	1	1305.680
10	2/1/1/1/1	E	15.295	31.010	0.5	237.149
6	22/1	F	2.725	6.990	0.5	9.524
10	2/1/1/1/1	G	6.990	15.295	1	106.912
						1659.26
				OR	ACRES	0.41

SECTOR-34

PROJECT NAME & ADDRESS :
DEMARCATION PLAN FOR GRANT OF LICENSE FOR
SETTING UP OF GROUP HOUSING COLONY UNDER
RETIREMENT HOUSING POLICY DATED 17.08.2021 OVER AN
AREA MEASURING 2.08125 ACRES IN THE REVENUE
ESTATE OF VILLAGE DHUNELA, SECTOR-36, SOHNA
GURUGRAM- ROF INFRATECH & HOUSING PVT. LTD.
DEVELOPED BY

ROF INFRATECH & HOUSING PVT. LTD.

JYOTI PRAKASH SHARMA
CA/2008/43101

ARCHITECT'S SIGNATURE :

OWNER'S SIGNATURE :

DRAWING TITLE :
DEMARCATION PLAN

SCALE : 1 : 700

NORTH :

