


DOOR & WINDOW SCHEDULE (CLUB HOUSE)					
S.NO.	NAME	SIZE (WxH)	SILL LVL.	LINTEL LVL.	TYPE
1	D1	900 X 2400	-	2400	
2	D2	700 X 2400	-	2400	
3	FD1	2000 X 2400	-	2400	
4	FD2	700 X 2400	-	2400	
5	DD1	2000 X 2400	-	2400	
6	DD2	1800 X 2400	-	2400	
7	DD3	1625 X 2400	-	2400	
8	G1	AS / PLAN	AS / ELEVATION	AS / ELEVATION	
9	G2	AS / PLAN	AS / ELEVATION	AS / ELEVATION	
10	G3	AS / PLAN	AS / ELEVATION	AS / ELEVATION	
11	G4	AS / PLAN	AS / ELEVATION	AS / ELEVATION	
12	G5	AS / PLAN	AS / ELEVATION	AS / ELEVATION	
13	G6	AS / PLAN	AS / ELEVATION	AS / ELEVATION	
14	G7	AS / PLAN	AS / ELEVATION	AS / ELEVATION	
16	G8	AS / PLAN	AS / ELEVATION	AS / ELEVATION	
17	G9	AS / PLAN	AS / ELEVATION	AS / ELEVATION	
18	G10	AS / PLAN	AS / ELEVATION	AS / ELEVATION	
19	G11	AS / PLAN	AS / ELEVATION	AS / ELEVATION	
20	G12	AS / PLAN	AS / ELEVATION	AS / ELEVATION	
21	G13	AS / PLAN	AS / ELEVATION	AS / ELEVATION	
22	G14	AS / PLAN	AS / ELEVATION	AS / ELEVATION	
23	G15	AS / PLAN	AS / ELEVATION	AS / ELEVATION	
24	G16	AS / PLAN	AS / ELEVATION	AS / ELEVATION	
25	G17	AS / PLAN	AS / ELEVATION	AS / ELEVATION	
26	G18	AS / PLAN	AS / ELEVATION	AS / ELEVATION	
27	G19	AS / PLAN	AS / ELEVATION	AS / ELEVATION	
W-WINDOW		DD DOUBLE DOOR			
G-GLAZING		D-DOOR			

THIRD FLOOR PLAN
SCALE 1:200

Checked and found ok for Public Health
(Internal Service only subject to comments in
in forwarding letter No. 235417-DW-2611923

For the use of
Krisum Corporation Pvt. Ltd.

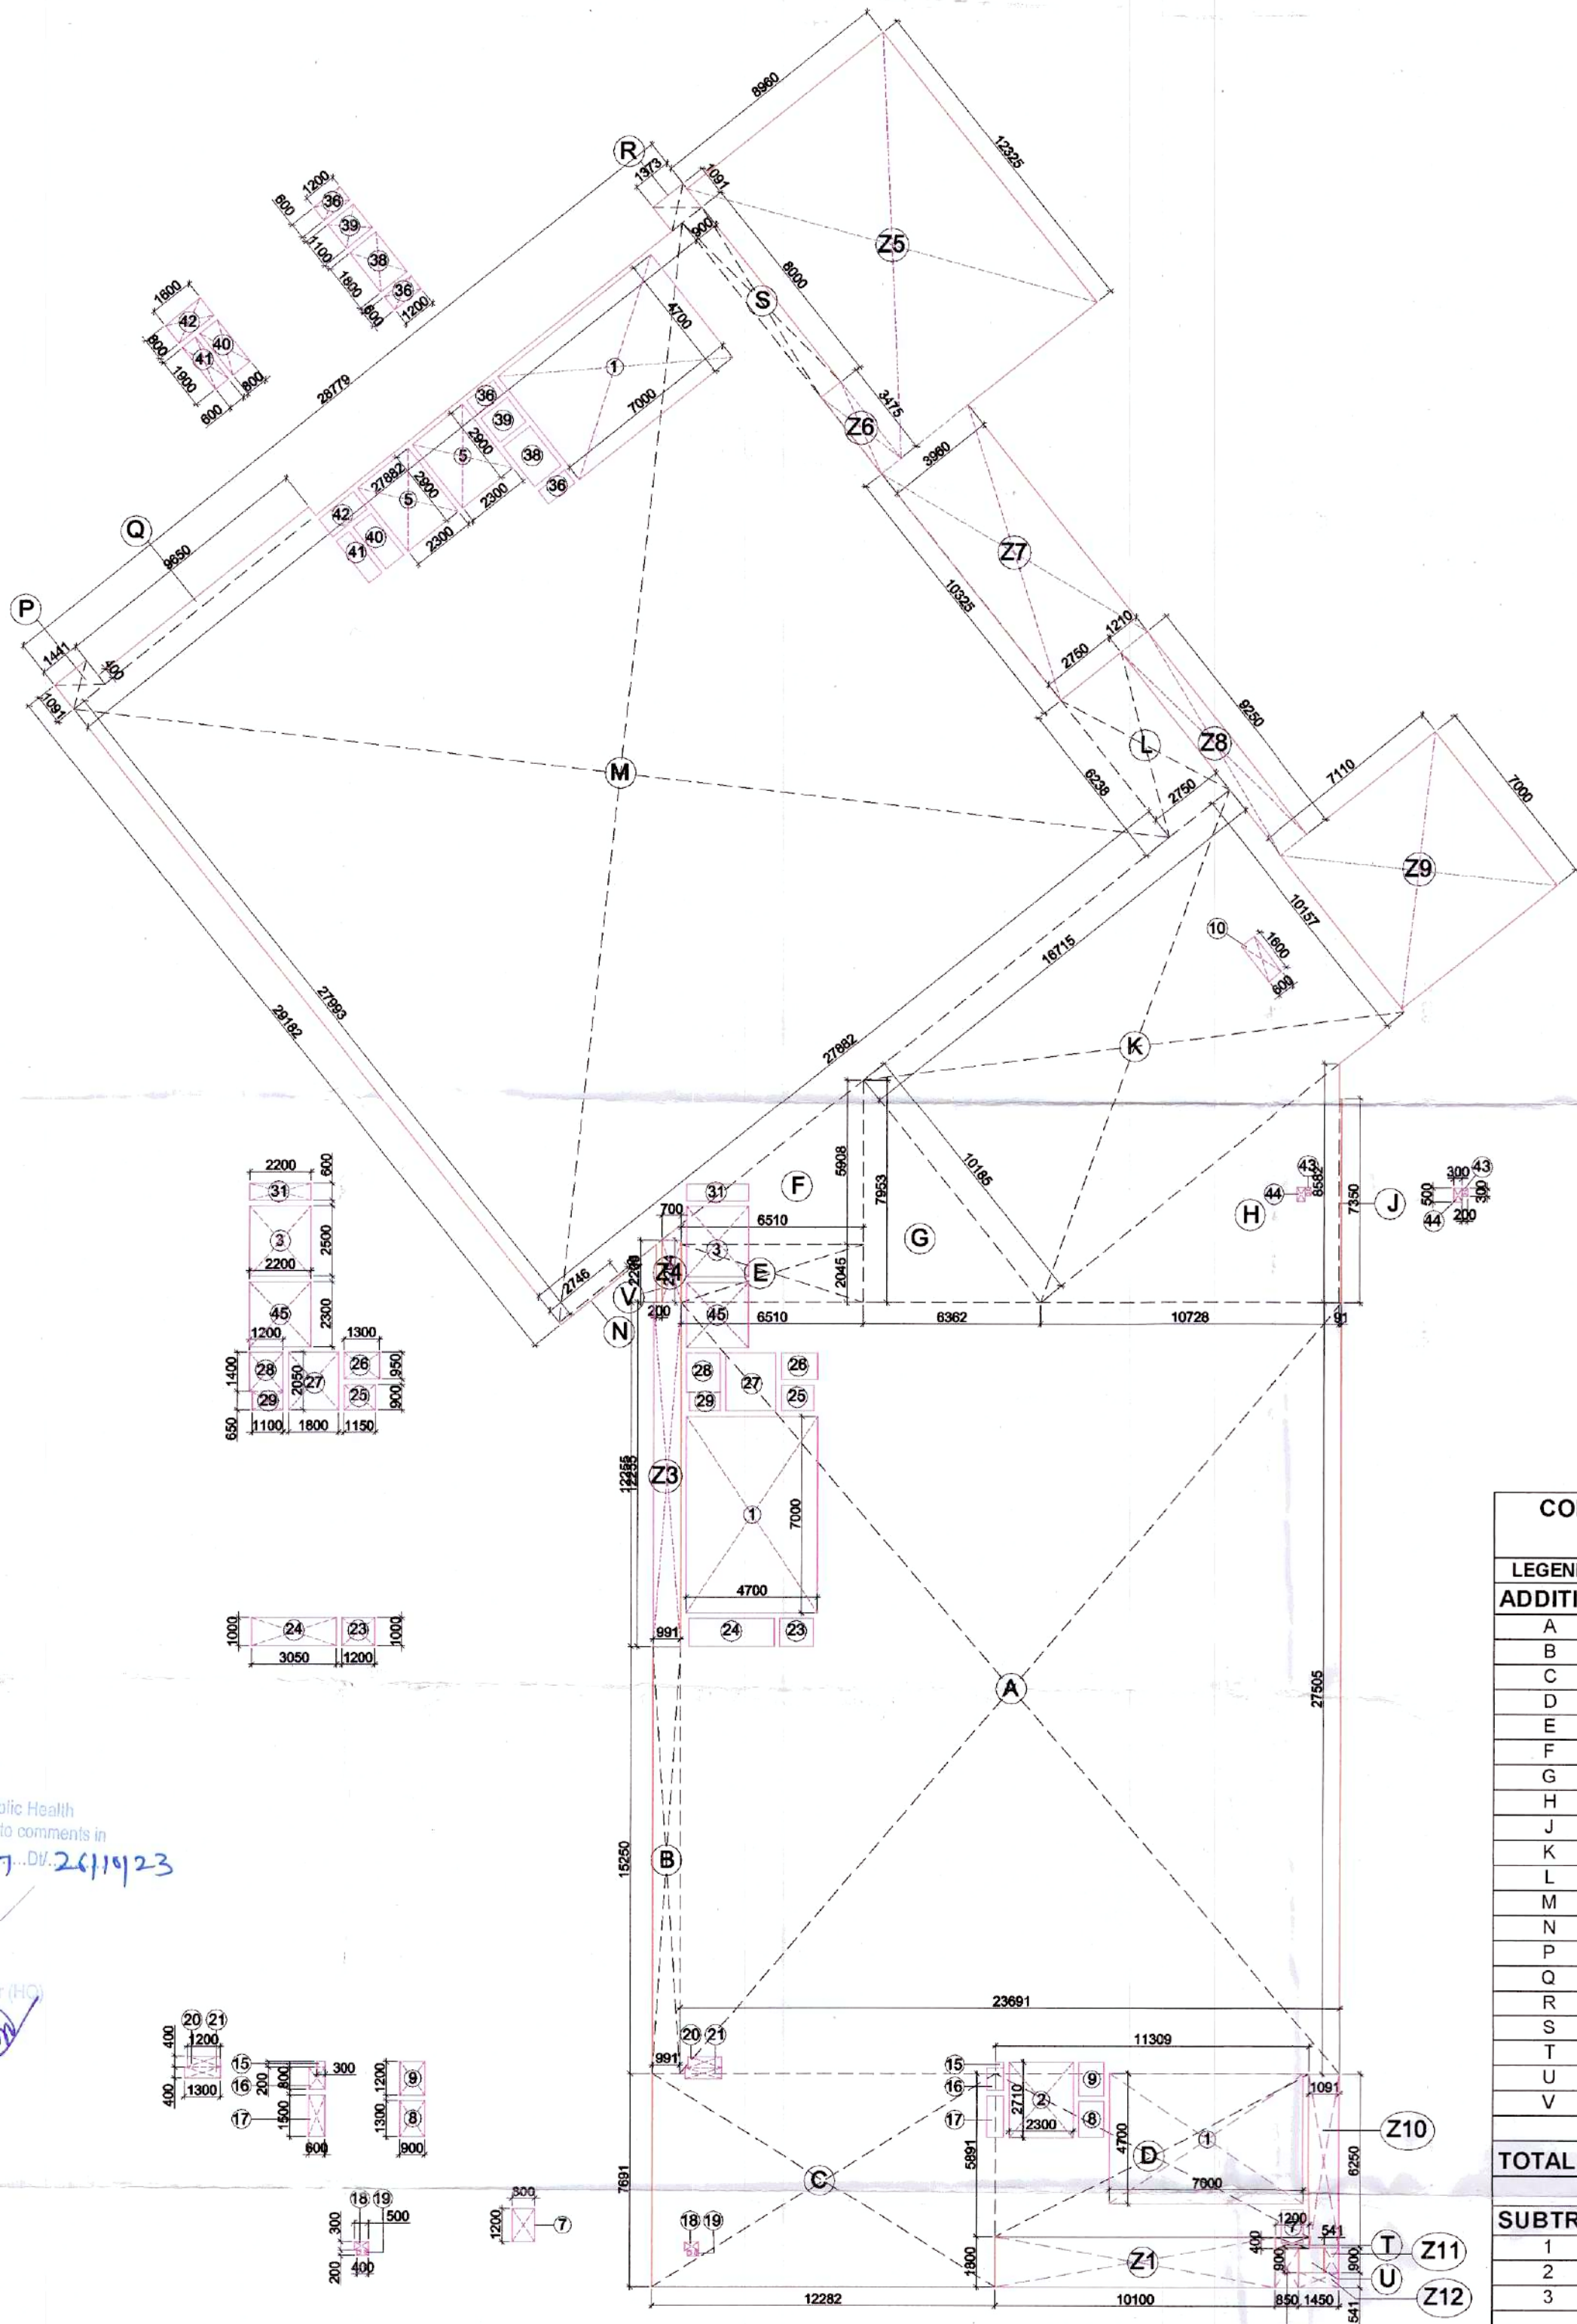

THIRD FLOOR AREA DIAGRAM
SCALE 1:200

COMMUNITY BUILDING THIRD FLOOR PLAN (BUILTUP CALCULATION)				
LEGEND	LENGTH (m)	WIDTH (m)	Nos.	AREA (sqm)
ADDITIONS				
1	7.000	4.700	3	98.700
Z1	10.100	1.800	1	18.180
Z2	0.850	1.400	1	1.190
Z3	0.991	12.255	1	12.145
Z4	0.700	2.205	1	1.544
Z5	8.960	12.325	1	110.432
Z6	0.900	3.475	1	3.128
Z7	3.960	10.325	1	40.887
Z8	1.210	9.250	1	11.193
Z9	7.110	7.000	1	49.770
Z10	1.091	6.250	1	6.819
Z11	0.541	0.900	1	0.487
Z12	1.450	0.541	1	0.784
TOTAL ADDITIONS				355.257
TOTAL F.A.R. AREA OF COMMUNITY BUILDING THIRD FLOOR				1757.712
COMMUNITY BUILDING THIRD FLOOR PLAN (BUILTUP AREA)				2112.969

COMMUNITY BUILDING THIRD FLOOR PLAN (F.A.R. CALCULATION)				
LEGEND	LENGTH (m)	WIDTH (m)	Nos.	AREA (sqm)
ADDITIONS				
A	23.691	27.505	1	651.621
B	0.991	15.250	1	15.113
C	12.282	7.691	1	94.461
D	11.309	5.891	1	66.621
E	6.510	2.045	1	13.313
F	6.510	5.908	0.5	19.231
G	6.362	7.953	0.5	25.298
H	10.728	8.582	0.5	46.034
J	0.091	7.350	1	0.669
K	16.715	10.185	1	170.242
L	2.750	6.238	1	17.155
M	27.882	27.993	1	780.501
N	2.746	0.095	1	0.261
P	1.441	1.091	1	1.572
Q	9.650	0.400	1	3.860
R	1.373	1.091	1	1.498
S	0.900	8.000	1	7.200
T	1.200	0.400	1	0.480
U	0.900	0.900	1	0.810
V	0.200	2.204	1	0.441
TOTAL ADDITIONS				1916.380
SUBTRACTIONS				
1	7.000	4.700	3	98.700
2	2.300	2.710	1	6.233
3	2.200	2.500	1	5.500
5	2.300	2.900	2	13.340
7	0.800	1.200	1	0.960
8	0.900	1.300	1	1.170
9	0.900	1.200	1	1.080
10	0.600	1.600	1	0.960
15	0.300	0.200	1	0.060
16	0.600	0.800	1	0.480
17	0.600	1.500	1	0.900
18	0.500	0.300	1	0.150
19	0.400	0.200	1	0.080
20	1.200	0.400	1	0.480
21	1.300	0.400	1	0.520
23	1.200	1.000	1	1.200
24	3.050	1.000	1	3.050
25	1.150	0.900	1	1.035
26	1.300	0.950	1	1.235
27	1.800	2.050	1	3.690
28	1.200	1.400	1	1.680
29	1.100	0.650	1	0.715
31	2.200	0.600	1	1.320
36	1.200	0.600	2	1.440
38	1.200	1.800	1	2.160
39	1.200	1.100	1	1.320
40	1.900	0.800	1	1.520
41	1.900	0.600	1	1.140
42	1.600	0.800	1	1.280
43	0.200	0.300	1	0.060
44	0.300	0.500	1	0.150
45	2.200	2.300	1	5.060
TOTAL SUBTRACTIONS				158.668
TOTAL F.A.R. AREA OF COMMUNITY BUILDING THIRD FLOOR				1757.712

AUTHORITY STAMP:
 This is a "PROVISIONAL BUILDING PLAN" approved only for the purpose of inviting objections from the general public.
 D.T.P. (HQ) Member B.P.A.C. S.T.P. (HQ) Member B.P.A.C. S.T.P. (G) Member B.P.A.C. S.T.P. (H) Member B.P.A.C.
 S.A.D. S.A. S.A.P. S.A.H. (Dinesh Kumar) PA(HQ)

KEY PLAN:
 Consultant Architect
 S.A.P. (HQ) (Dinesh Kumar) PA(HQ)

SANCTIONED TO BE READ WITH THIS OFFICE
 MEMO NO.:
 DATED:

PROJECT ARCHITECT:-
rajeev agarwal architects
 J-1093, Chhatarbagan, Park, New Delhi - 110019
 Tel: 011-40526848
 Website: www.rajeevagarwal.com

STRUCTURE
NNC DESIGN INTERNATIONAL
 NNC CONSULTING STRUCTURAL ENGINEERS
 C-79, 2nd Floor, Jyoti Park, New Delhi 110028
 MARK: SAKTA TRIPATHI ROAD, DELHI, NEW DELHI-110028
 PHONE NO: +91-11-26464242/26464243 FAX: 26464244
 E-Mail: nnc_consultants@hotmail.com
 Web: www.nncdesigninternational.com

MEP Consultants
PDA
 150, 2nd Floor, F.I.E., Patparganj, Industrial Area, Delhi-110092
 Tel: 011-77071532, Tel/Fax: +91-11-42460301-2

PROJECT LANDSCAPE CONSULTANTS
Greenbox Designs
 P-1/23, DLF City Phase 2, Gurgaon, Haryana, India

PROJECT TITLE
 REVISED BUILDING PLANS OF GROUP HOUSING COLONY
 AREA MEASURING 30.38125 ACRES
 (30.38 ACRES UNDER LICENCE NO. 39 OF 2013 DATED 04.06.2013
 AND 25.10 ACRES UNDER & LICENCE NO. 85 OF 2014 DATED 08.08.2014) GRANTED FOR
 2.38125 ACRES AND ADDITIONAL AREA MEASURING 2.90
 ACRES/LICENCE NO. 166 OF 2023 DATED 16.08.2023) IN
 SECTOR-36-A,
 GURGAON MANESAR URBAN COMPLEX BEING
 DEVELOPED BY KRISUMI CORPORATION PVT. LTD.

ARCHITECT'S SIGNATURE / STAMP:
RAJEEV KUMAR AGARWAL
 ARCHITECT CA/08/11915

STRUCTURE CONSULTANT SIGNATURE / STAMP:
 For KRISUMI CORPORATION PVT. LTD.
 A.S. Agarwal

OWNER SIGNATURE / STAMP:
 For KRISUMI CORPORATION PVT. LTD.
 A.S. Agarwal

DRAWING TITLE:
COMMUNITY BUILDING THIRD FLOOR PLAN

SCALE:
 1:200 (A1)

DATE:
 04-SEPTEMBER-2023

DRAWING NO.
 PH3 - CB - SF -04

RELEASED FOR -
☐ INFORMATION
☐ TENDER
☐ ADVANCE COPY
☒ SUBMISSION (O.R.G.)
☐ GFC