
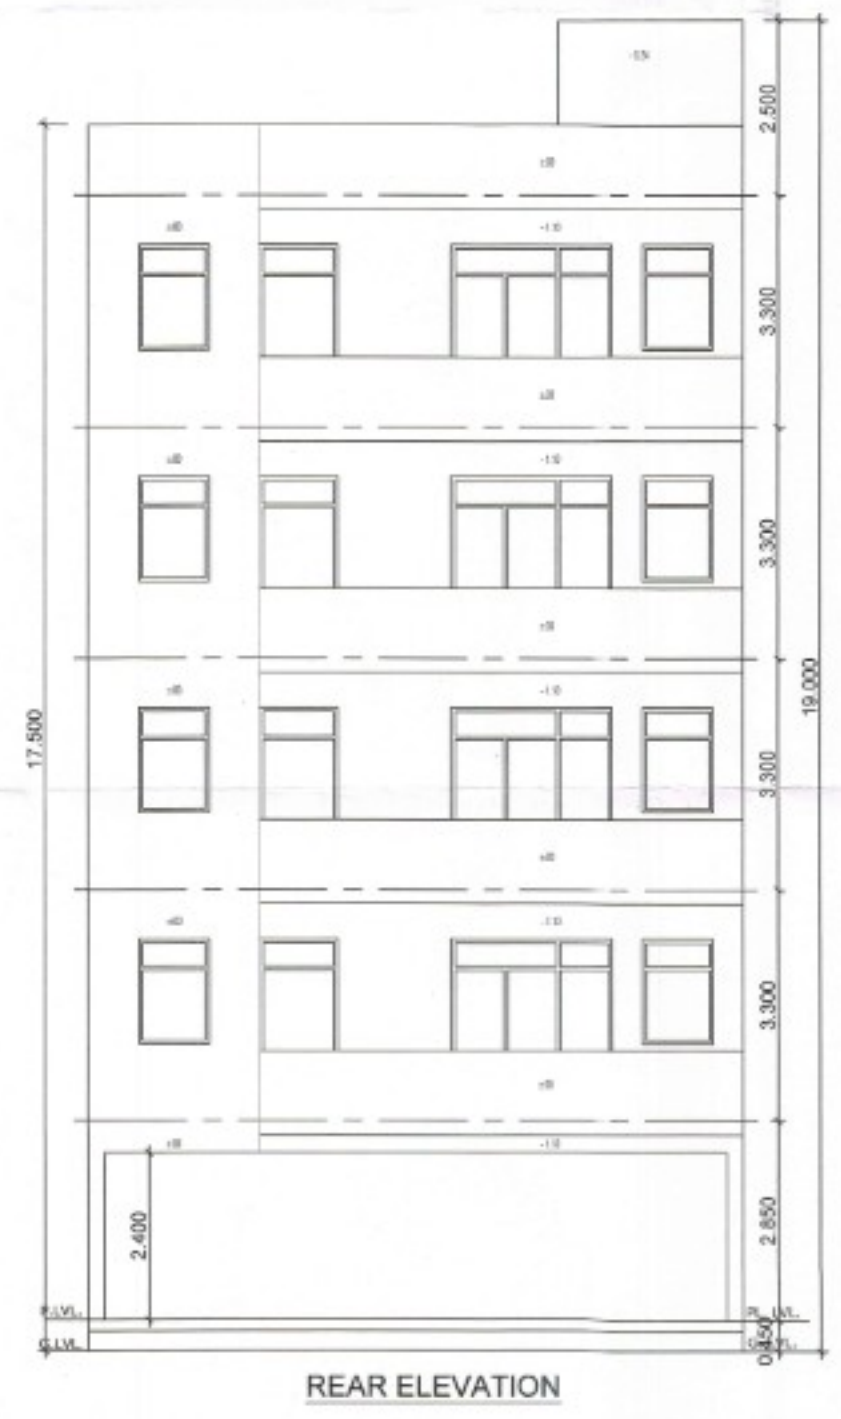
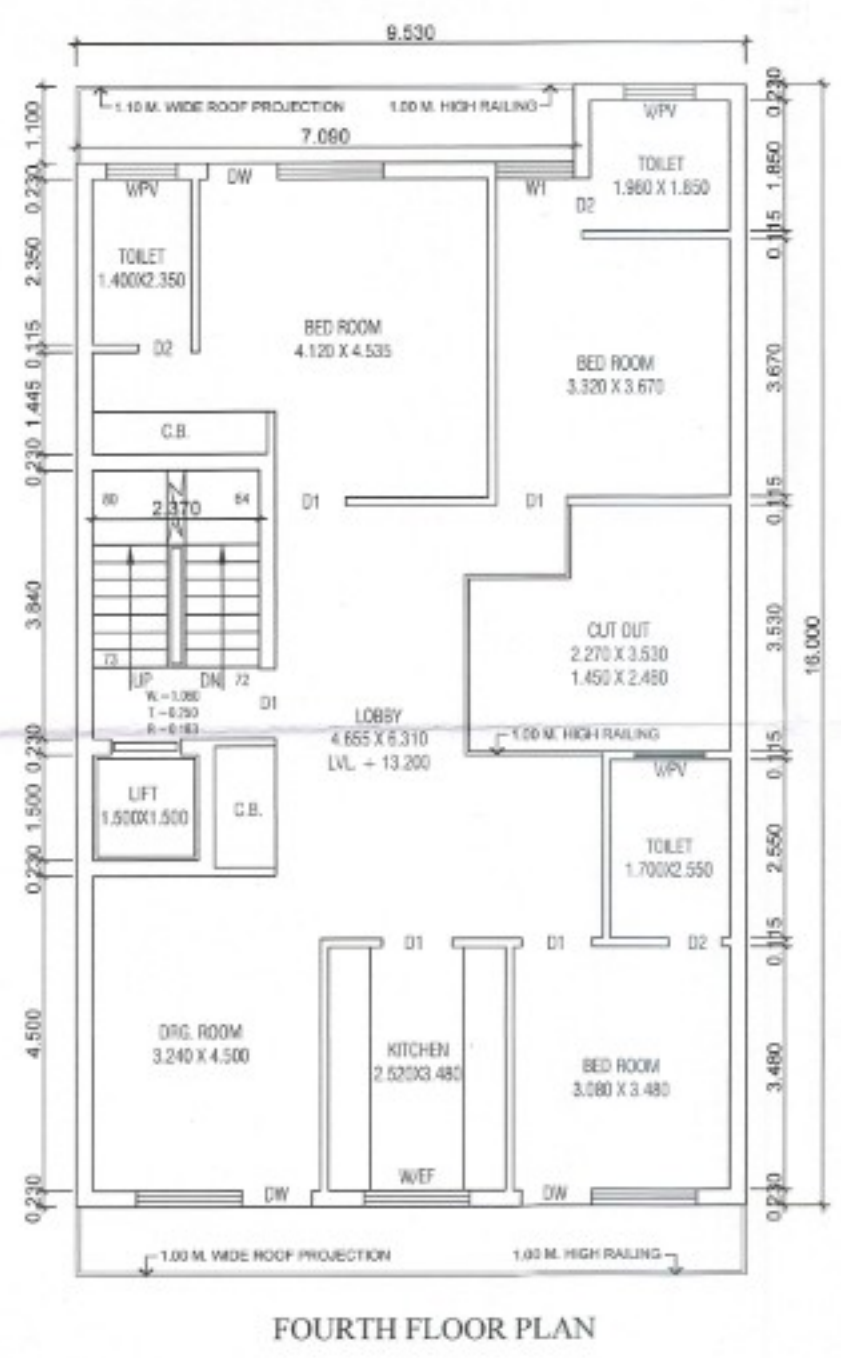
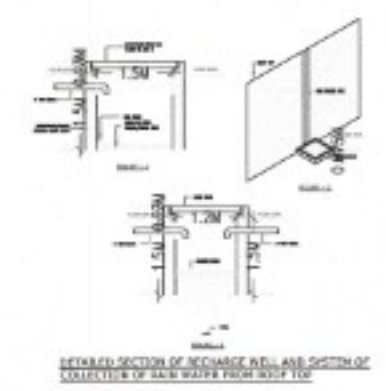


Sanctioned & valid for 10 years

Rohit Chugh
 Architect
 CA/2012/55439
 173P, Sector-52, Gurugram
 rr.chugh@gmail.com

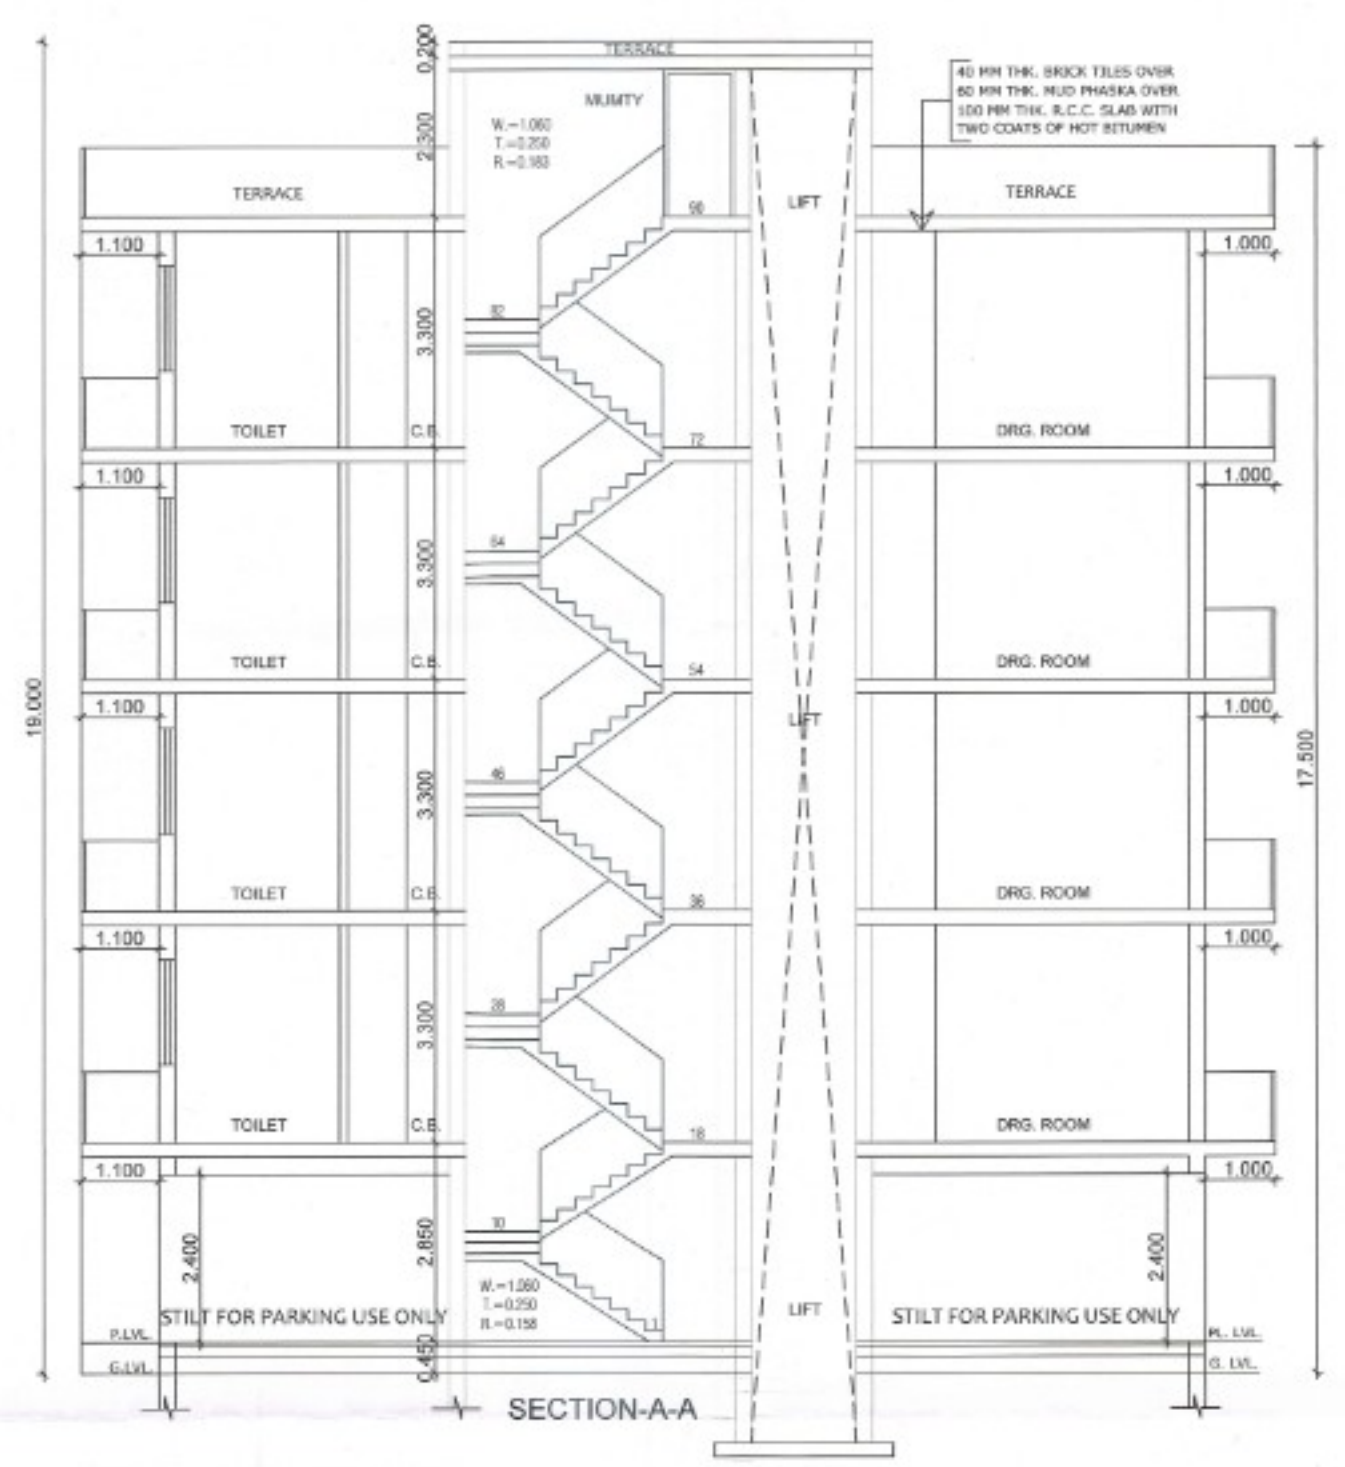

NOTE :-
 THE RESPONSIBILITY OF STRUCTURAL DESIGN
 STRUCTURAL STABILITY AND SAFETY OF THE BUILDING
 AGAINST THE EARTH QUAKE SHALL BE ENTIRELY OF THE
 OWNER/ARCHITECT'S BUSINESS.

GENERAL NOTES:

PROPOSED FLOOR LEVELS:

FLOOR	FRL
GROUND FLOOR LEVEL	+0.450 M
FIRST FLOOR LEVEL	+3.300 M
SECOND FLOOR LEVEL	+6.600 M
THIRD FLOOR LEVEL	+9.900 M
FOURTH FLOOR LEVEL	+13.200 M
TERRACE LEVEL	+16.500 M

JOINTS SCHEDULE:

S. NO.	TYPE	SIZE IN MM	CILL LEVEL	LINTEL LEVEL
1.	D	1000 X 2000	-	2000
2.	D1	1000X 2100	-	2100
3.	D2	750 X 2100	-	2100
4.	D3	1220 X 2100	-	2100
5.	DW1	2400 X 2400	-	2400
6.	DW2	1000 X 2000	-	2000
7.	W	1500X 2000	1000	2000
8.	W1	1250 X 2100	800	2400
9.	W/DOOR	1500 X 1800	1800	2400
10.	W/PV	1000 X 1500	1800	2000

NOTE :- ALL DIMENSIONS ARE IN MM

PROJECT TITLE:
 PROPOSED RESIDENCE BUILDING
 PLOT NO. - E-31/24, VATIKA INDIA
 NEXT-II, SECTOR - 68B,
 GURUGRAM

BELONGING TO:-
 MR. KARAN BHALLA

DRAWING TITLE:

SCALE: 1/80
DATE: 2/2



OWNER'S SIGN:

ARCHITECTS:

Rohit Chugh
 Architect
 CA/2012/55439
 173P, Sector-52, Gurugram
 rr.chugh@gmail.com

Sanctioned & Valid for two years

Rohit Chugh
Architect
CA/2012/55439
173P, Sector-82, Gurugram
arohitdugh@gmail.com

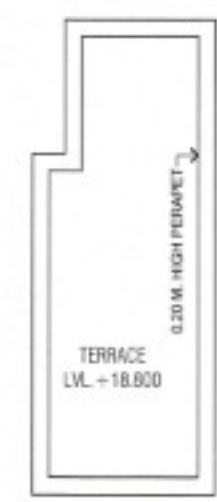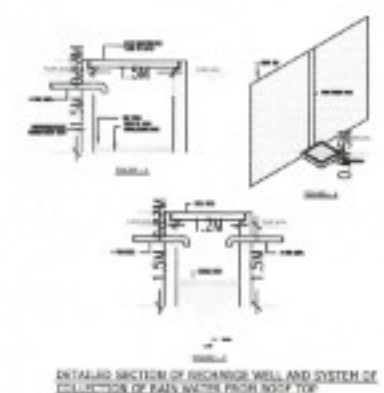

TERRACE FLOOR PLAN

NOTE :-
THE RESPONSIBILITY OF STRUCTURAL DESIGN
STRUCTURAL STABILITY AND SAFETY OF THE BUILDING
AGAINST THE EARTH QUAKE SHALL BE ENTIRELY OF THE
OWNER/ARCHITECT/ENGINEER.

GENERAL NOTES:

FINISHED FLOOR LEVELS:	
F.F.L.	F.F.L.
GROUND FLOOR LEVEL	+0.450 M
FIRST FLOOR LEVEL	+3.300 M
SECOND FLOOR LEVEL	+6.600 M
THIRD FLOOR LEVEL	+9.900 M
FOURTH FLOOR LEVEL	+13.200 M
TERRACE LEVEL	+16.500 M

JOINTLY SCHEDULE:

S. NO.	TYPE	SIZE IN MM	CEILING LEVEL	FLOOR LEVEL
1.	D	1000 X 2000	-	2600
2.	D1	1000 X 2100	-	2100
3.	D2	750 X 2100	-	2100
4.	D3	1225 X 2100	-	2100
5.	DW1	2400 X 2400	-	2400
6.	DW2	3000 X 2400	-	2400
7.	W	1500 X 2600	1000	2600
8.	W1	1200 X 2100	900	2400
9.	W/EXP.	1500 X 1400	1000	2400
9.	W/PV	1000 X 1300	1000	2600

NOTE :- ALL DIMENSIONS ARE IN MM

PROJECT TITLE:
PROPOSED RESIDENCE BUILDING
PLOT NO. - H-40/22 VATIKA INDIA
NEXT-II, SECTOR - 88B,
GURUGRAM

BELONGING TO:-
MRS. MADHU BHALLA &
MR. KARAN BHALLA

DRAWING TITLE:

SCALE: 1/80
DRAW. NO.: 2/2


OWNER'S SIGN:

ARCHITECTS:
Rohit Chugh
Architect
CA/2012/55439
173P, Sector-82, Gurugram
arohitdugh@gmail.com



FRONT ELEVATION

REAR ELEVATION

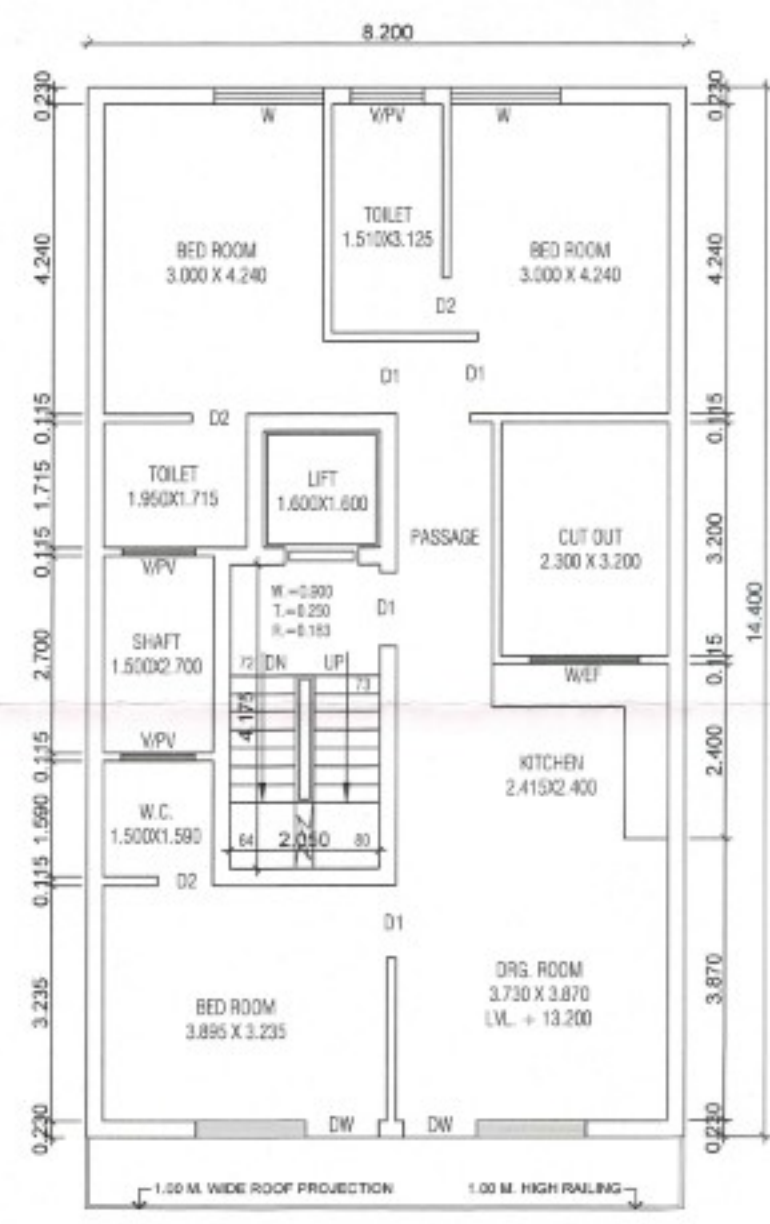


FOURTH FLOOR PLAN



MUMTY FLOOR PLAN






SECTION-B-B

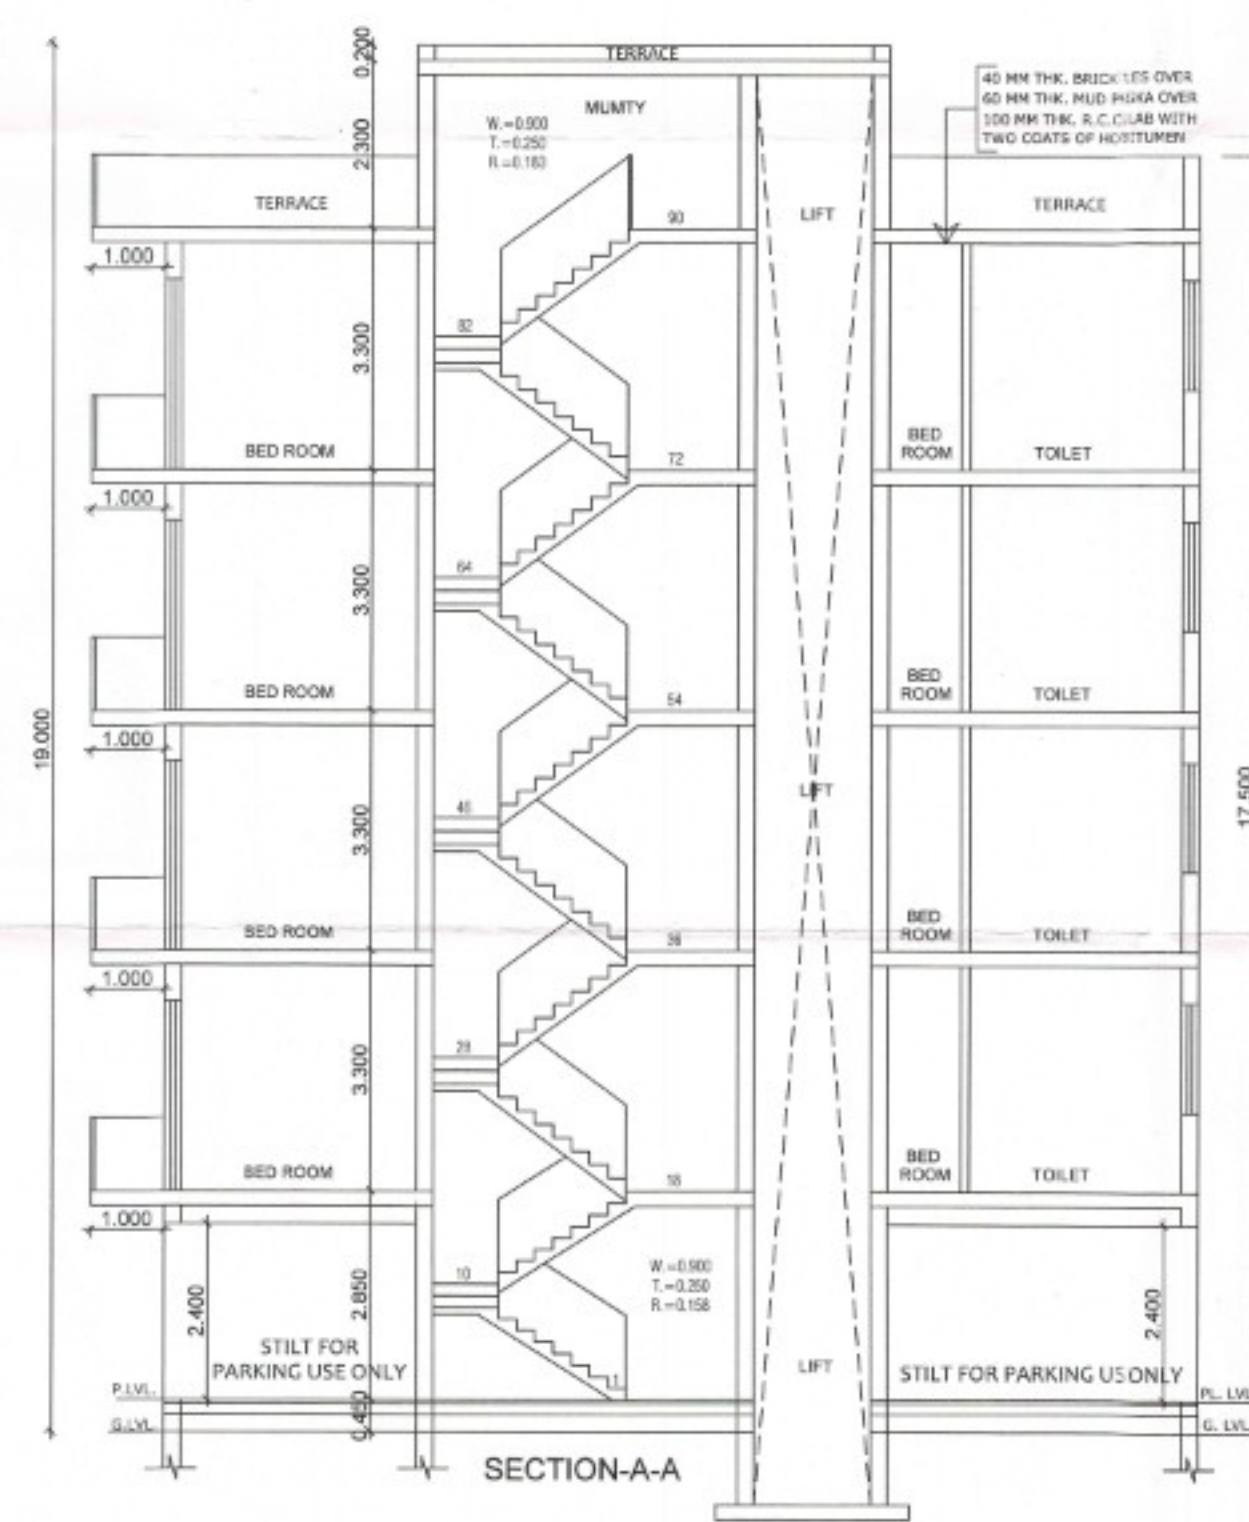

SECTION-A-A

Rohit Chugh
Architect
CA/2012/36439
173P, Sector-52, Gurugram
or.rohitcchugh@gmail.com

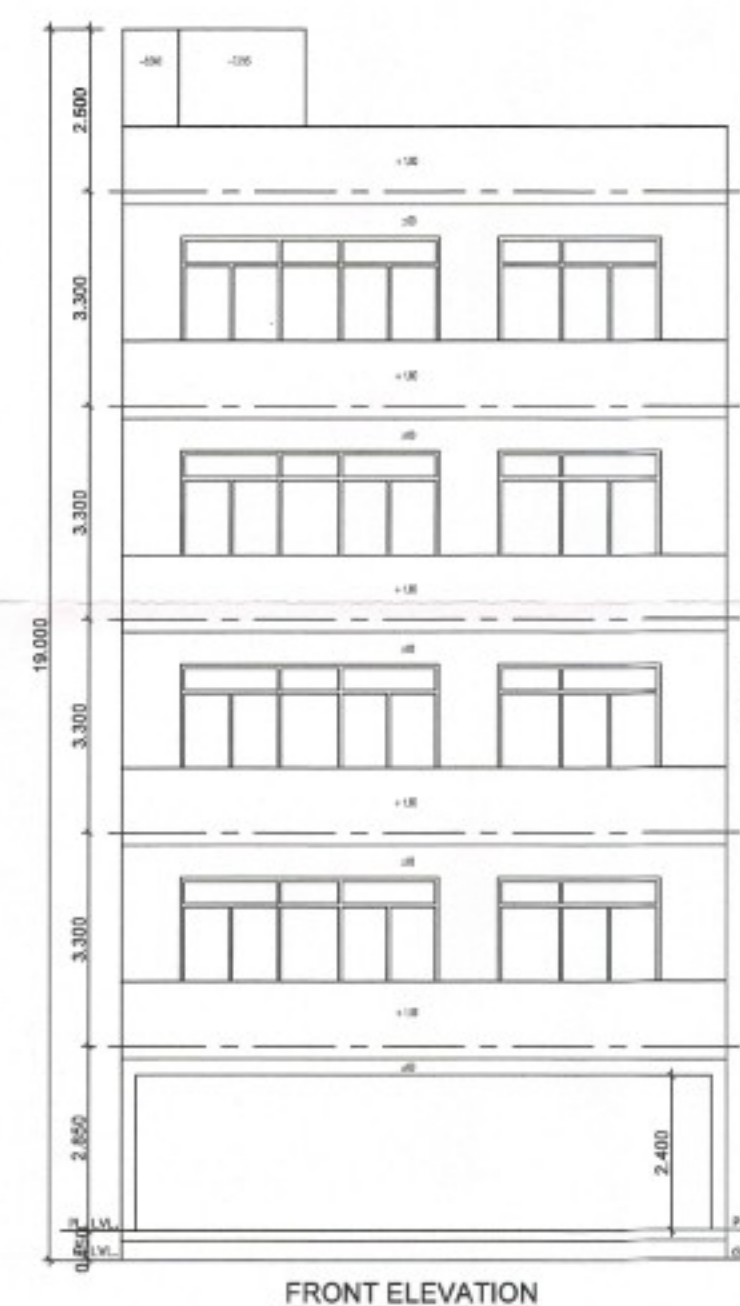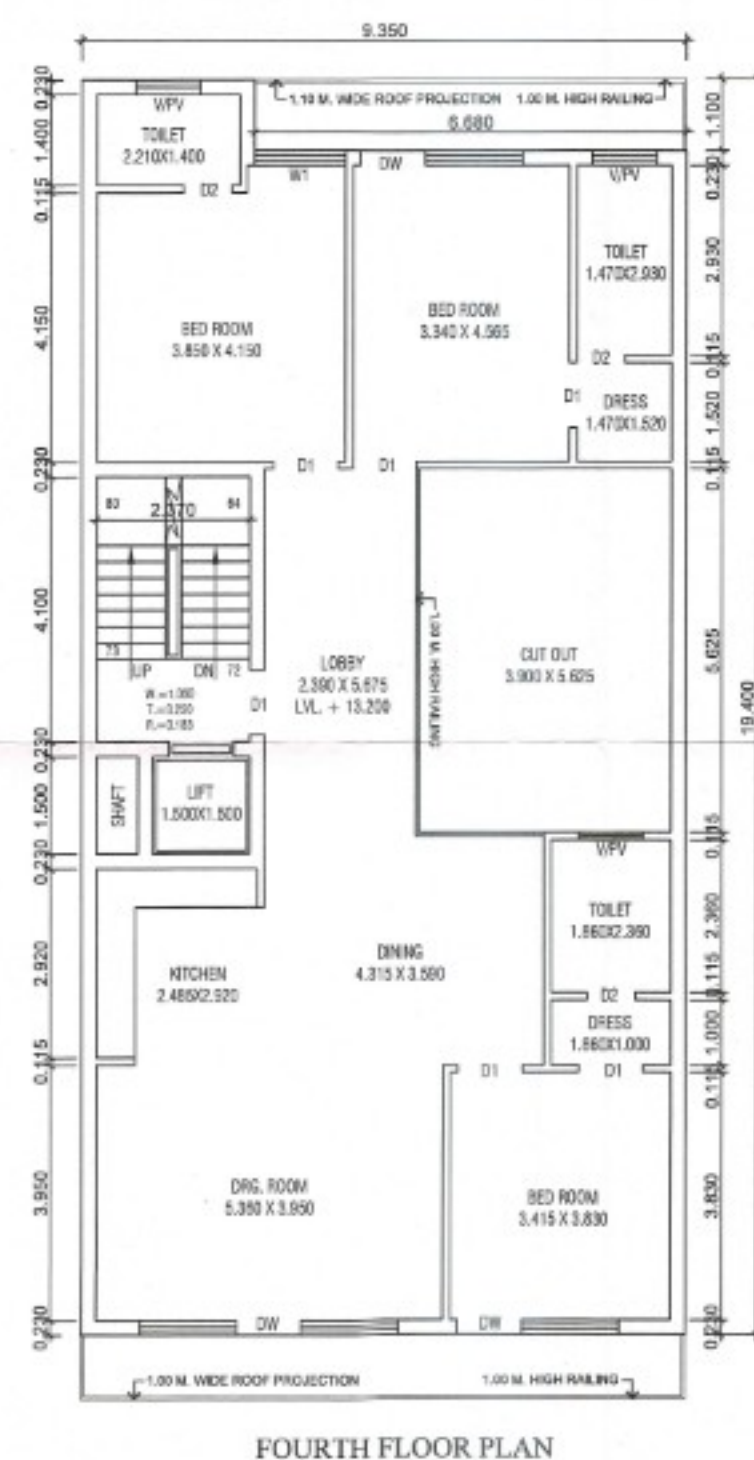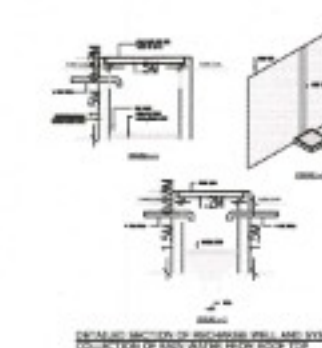

NOTE :-
THE RESPONSIBILITY OF STRUCTURAL DESIGN
STRUCTURAL STABILITY AND SAFETY OF THE BUILDING
AGAINST THE EARTH QUAKE SHALL BE ENTIRELY OF THE
OWNER,ARCHITECT&ENGINEER.

GENERAL NOTE:	
FINISHED FLOOR LEVELS:	
LEVELS	FFL
GROUND FLOOR LEVEL	= 0.450 M
FIRST FLOOR LEVEL	= 3.300 M
SECOND FLOOR LEVEL	= 6.600 M
THIRD FLOOR LEVEL	= 9.900 M
FOURTH FLOOR LEVEL	= 13.200 M
TERMINAL LEVEL	= 16.500 M

鋼筋付 定額型仕様表			
5. No.	TYPE	SIZES IN MM	CUPL LEVEL
1.	D	1900 X2050	2630
2.	D1	1800X 2100	2130
3.	D2	750 X 2140	2130
4.	D3	1230 X 2130	2130
5.	D4E1	2400 X 2430	2430
6.	D4E2	3300 X 2430	2430
7.	H	1500 X 2030	1930
8.	W1	1200 X 2110	300
9.	N4/NOV	1500 X 1400	1000
10.	N4/VP	1600 X 1500	1000

NOTE: ALL DIMENSIONS ARE IN MM

PROJECT TITLE:
PROPOSED RESIDENCE BUILDING
PLOT NO.- 2-12/24, VATIKA INDIA
NEXT-II, SECTOR - 88B,
GURUGRAM

BELONGING TO:-
MR. KARAN BHALLA &
MRS. ANCHAL BHALLA

DRAWING TITLE:	

SCALE:	1/50
DATE: 08:	2/2

OWNER'S USE:

1	2	
---	---	---	---	---	---	---	---	---	----	----	-----

ARCHITECTS:

Robert Coughlin
Architect
CA/2012/56439
173P, Sector-62, Gurgaon
an.rohitcoughlin@gmail.com