

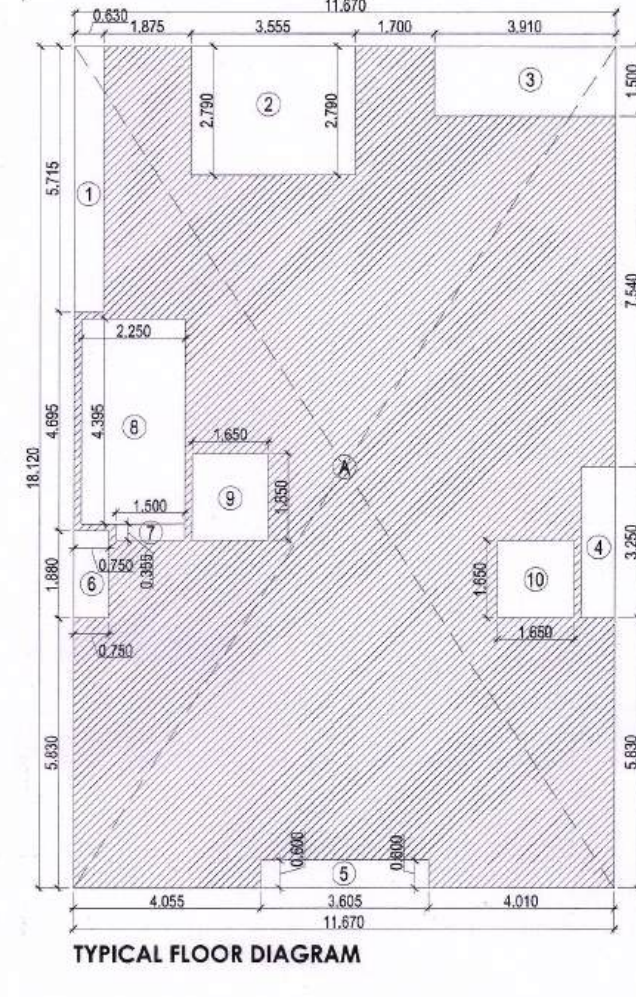
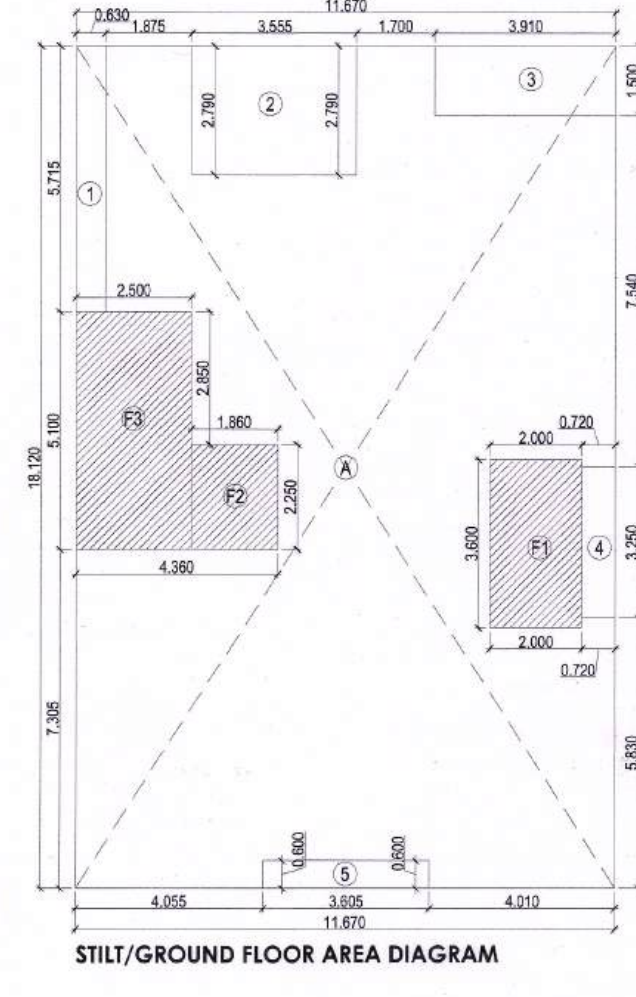
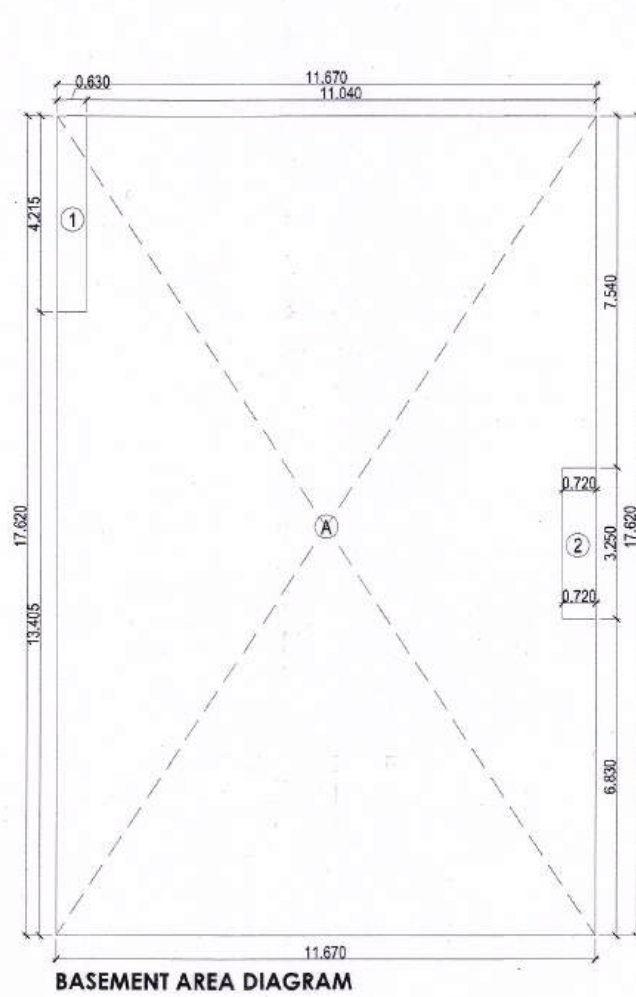
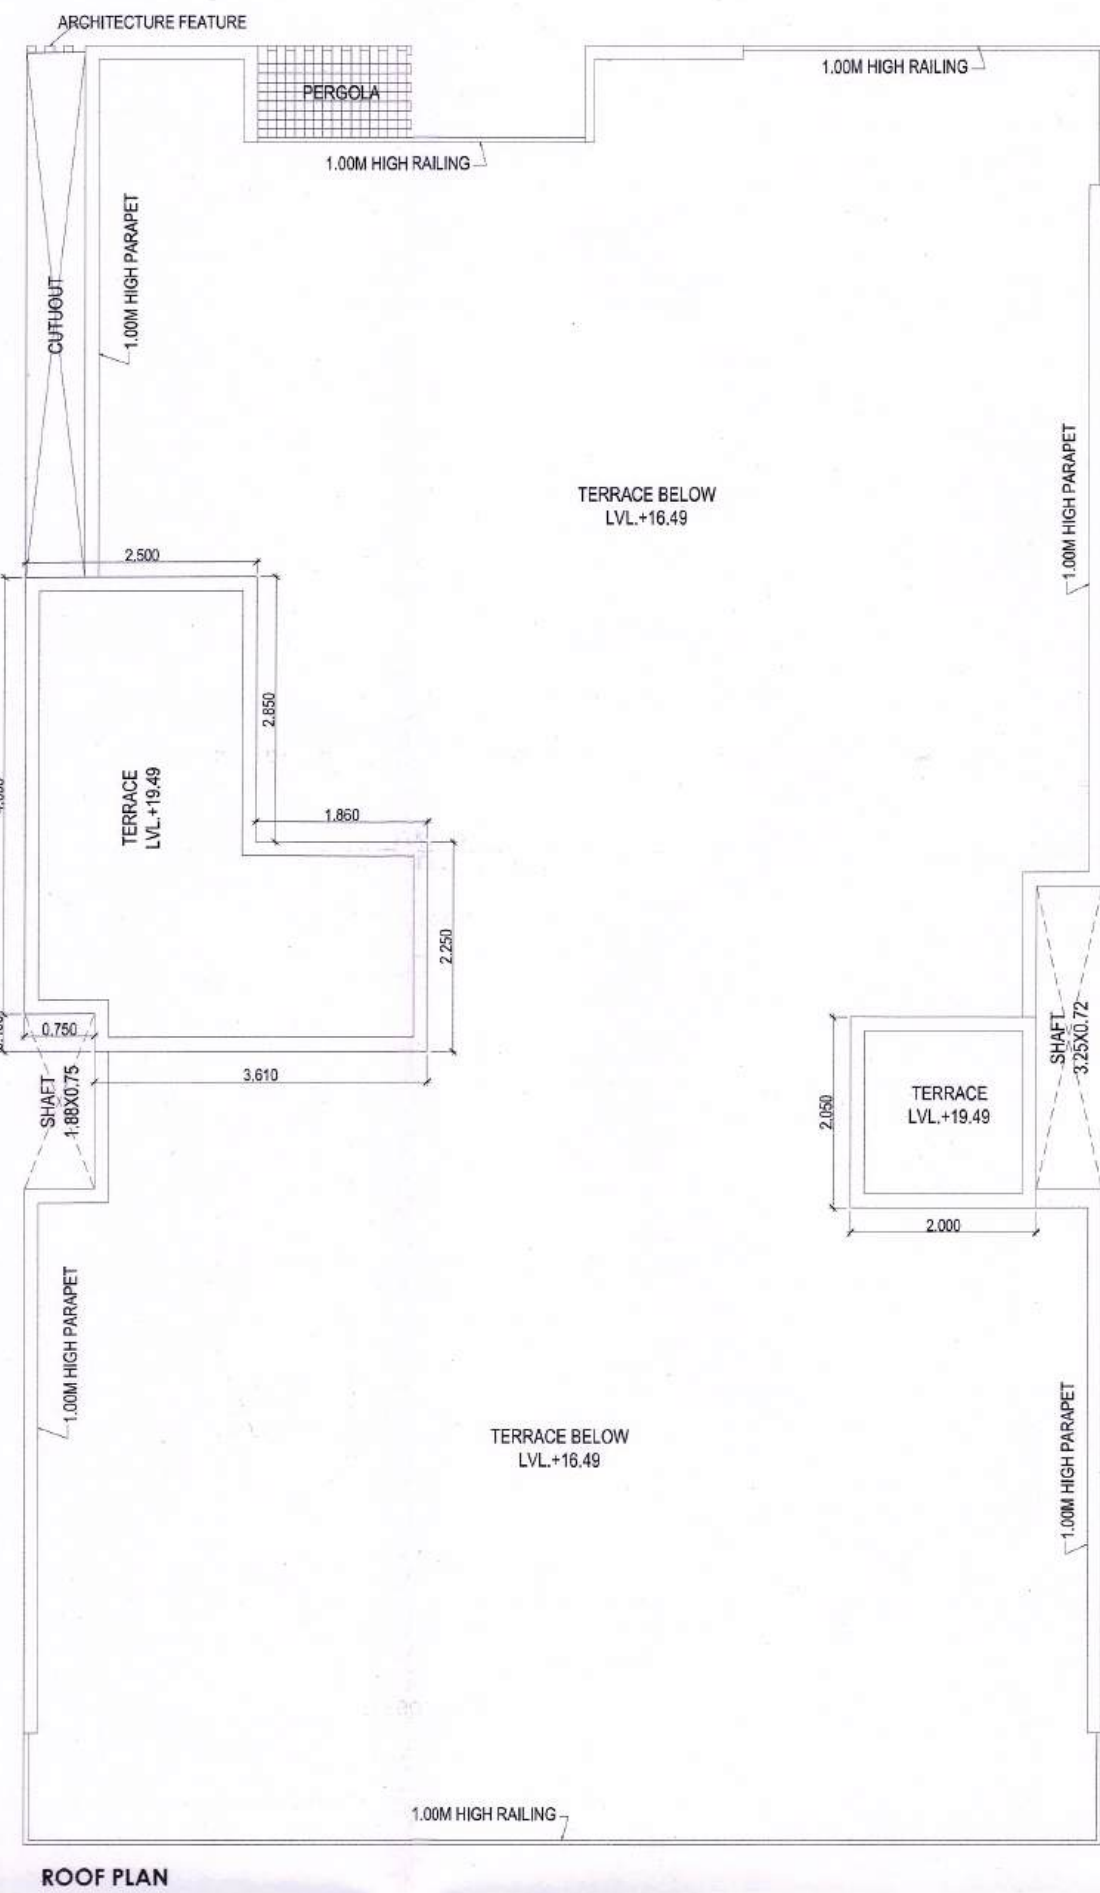
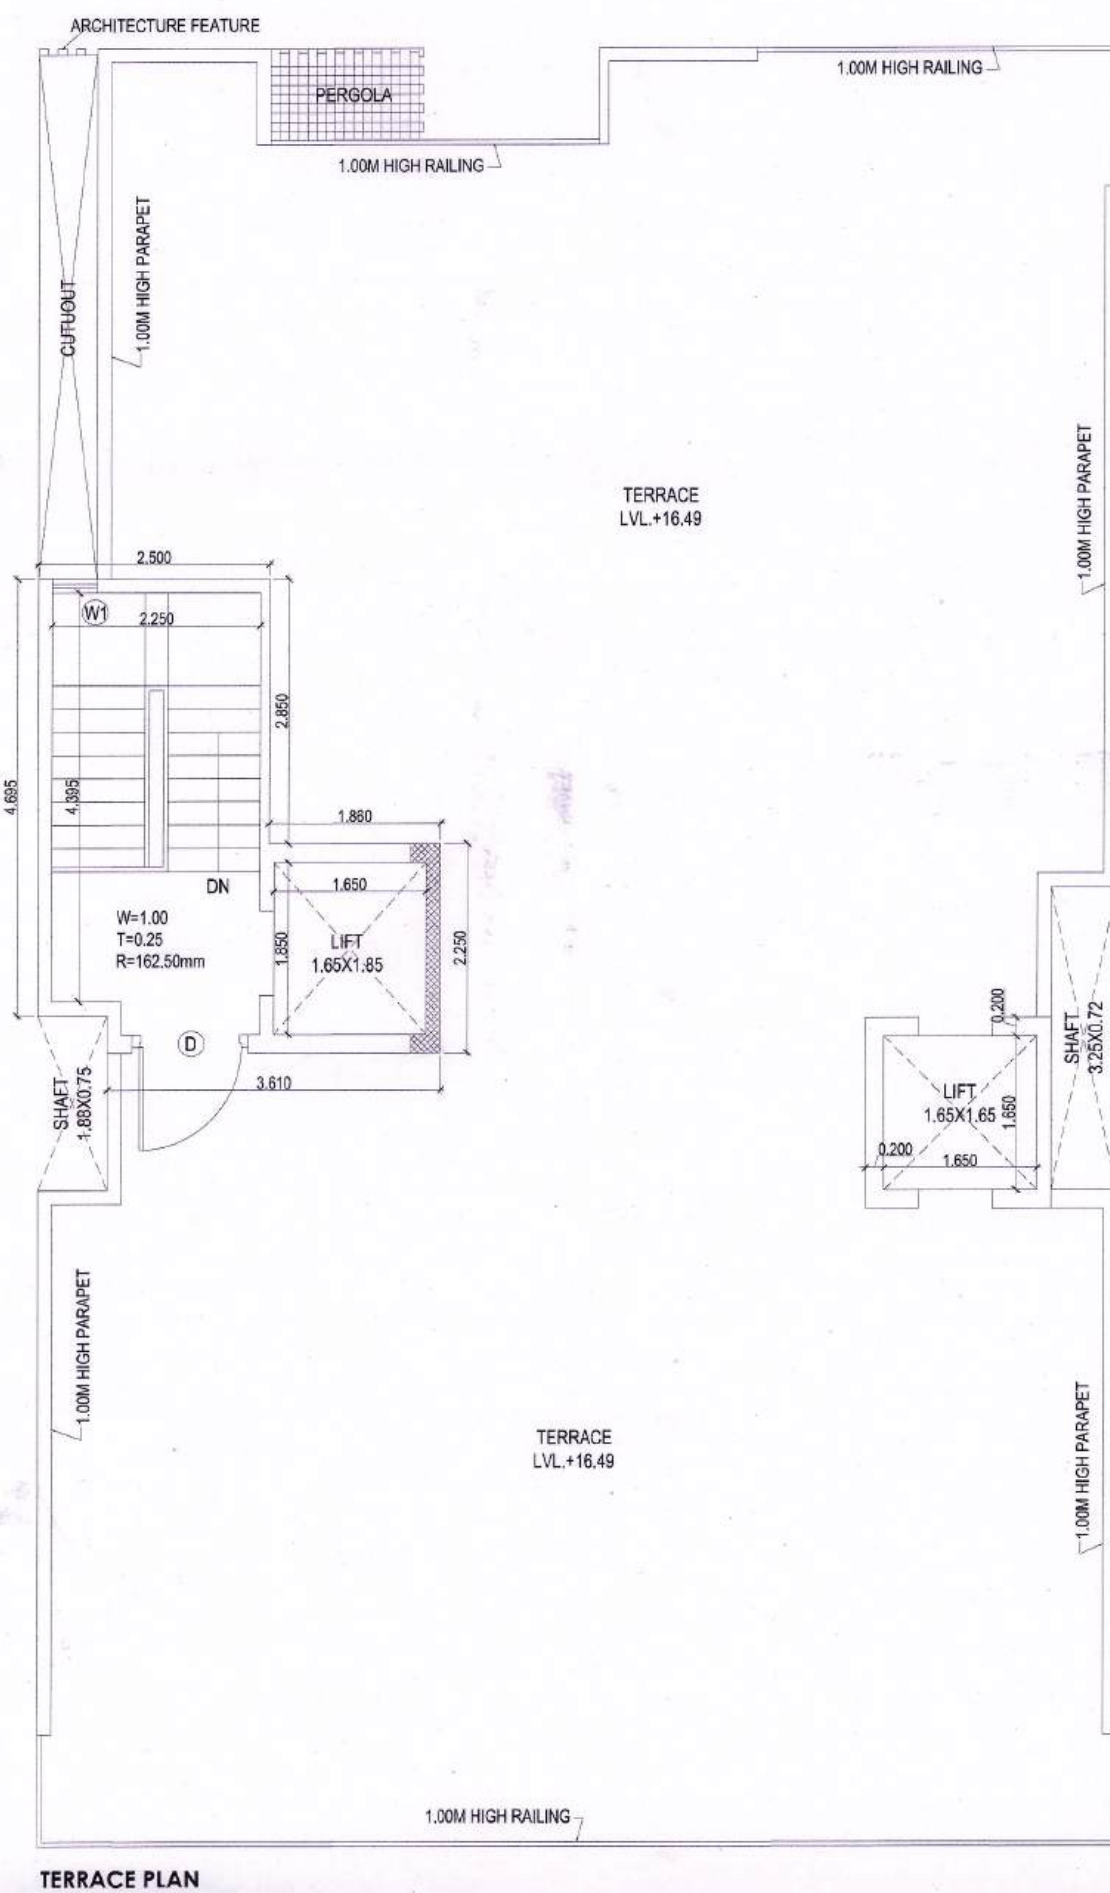


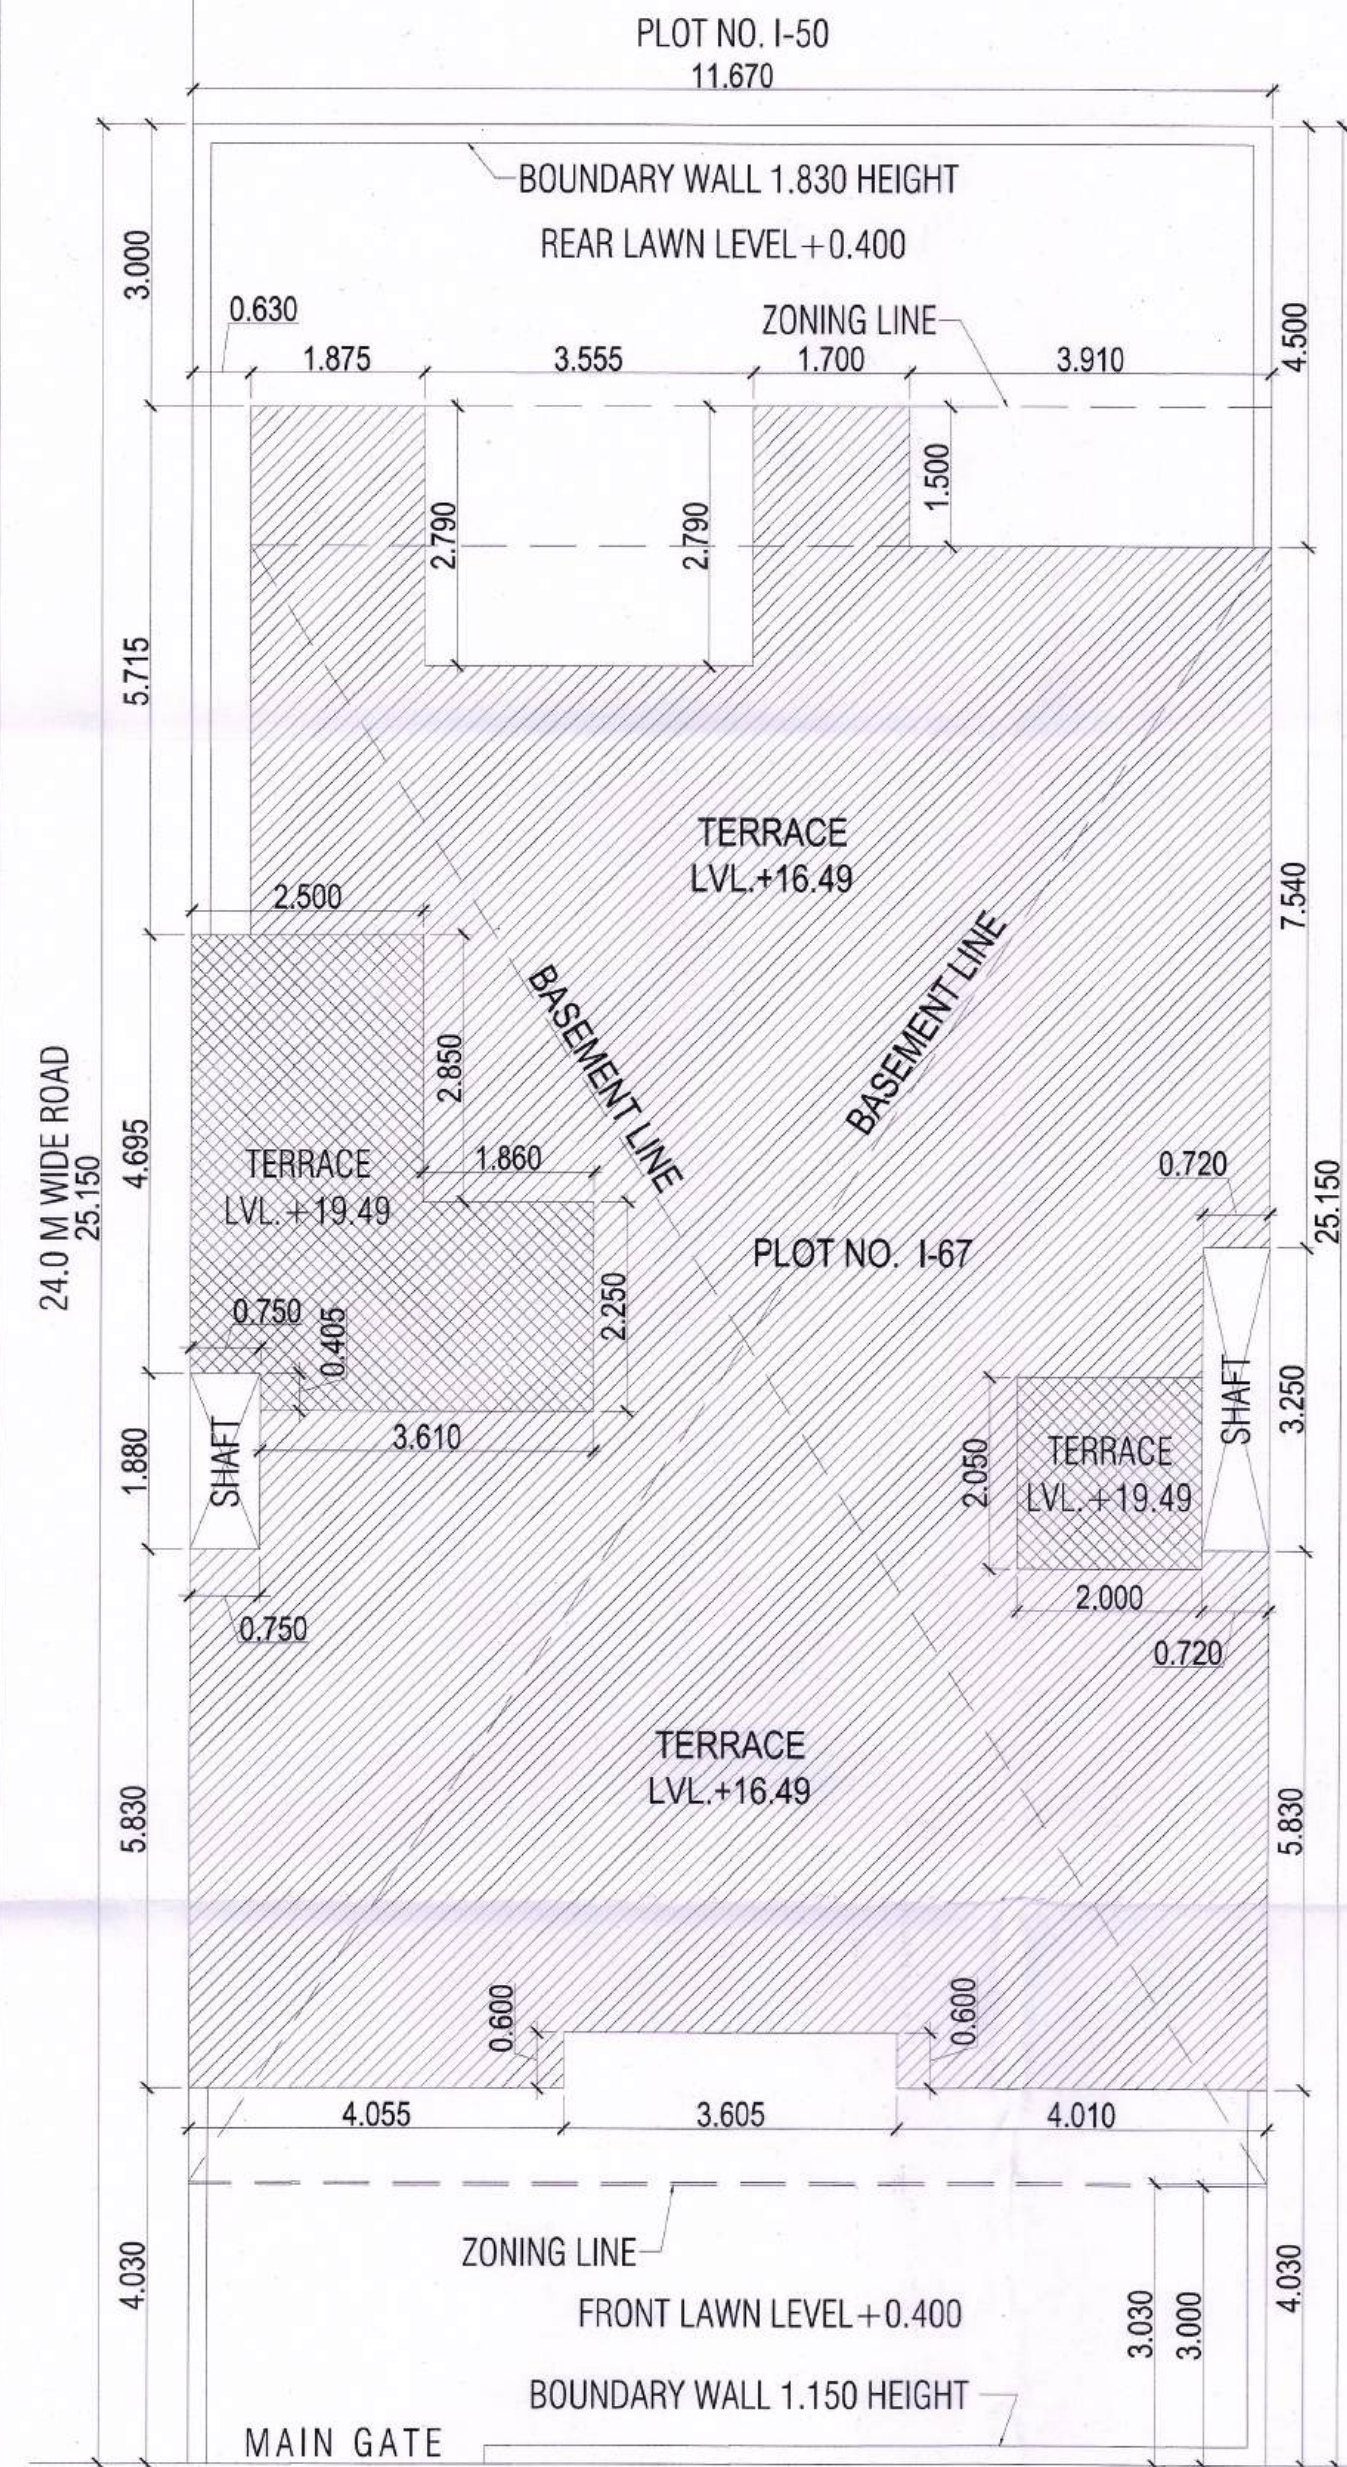

Sr. No.	TYPE	WIDTH	HEIGHT	CILL	LINTEL
1	D	1.250	2.40		2.40
2	D1	1.000	2.40		2.40
3	D2	0.80	2.40		2.40
4	D3	0.74	2.40		2.40
5	SD	3.00	2.40		2.40
6	DW	1.75	2.40		2.40
7	DW1	1.425	2.40	0.90	2.40
8	W	0.74	1.50	0.60	2.40
9	W1	0.48	1.50	0.60	2.40
10	V	0.60	1.20	1.20	2.40
11	V1	0.57	1.20	1.20	2.40
12	GL	4.00	2.40	00	2.40
13	GL1	2.735	2.40	00	2.40
14	OP	0.80	2.40	00	2.40

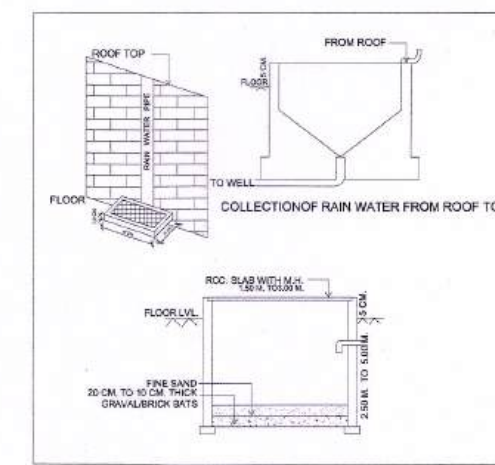

TOTAL PLOT AREA	11.67X25.15	293.501	SQMT.
PERM. F.A. @ 1:30%		381.551	SQMT.
TOTAL PERMISSIBLE FAR WITH PURCHASABLE		704.401	SQMT.
@ 2.40%		183.710	SQMT.
PERMISSIBLE GROUND COVERAGE @ 65%		183.710	SQMT.

GROUND COVERAGE AREA DETAILS				
Sr. No.	TYPE	WIDTH	HEIGHT	AREA IN SQMT.
1	ADDITIONS			211.460
2	DEDUCTIONS			211.460
3	TOTAL ADDITIONS (X)			211.460
4	TOTAL DEDUCTIONS (Y)			211.460
5	TOTAL GROUND COVERAGE (X - Y)			188.914

PROPOSED COVERED AREA ON BASEMENT FLOOR				
Sr. No.	TYPE	WIDTH	HEIGHT	AREA IN SQMT.
1	ADDITIONS			205.635
2	DEDUCTIONS			205.635
3	TOTAL ADDITIONS (X)			205.635
4	TOTAL DEDUCTIONS (Y)			205.635
5	TOTAL BASEMENT AREA (X - Y)			200.000

PROPOSED COVERED AREA ON STILT/GROUND FLOOR				
Sr. No.	TYPE	WIDTH	HEIGHT	AREA IN SQMT.
1	ADDITIONS			211.460
2	DEDUCTIONS			211.460
3	TOTAL ADDITIONS (X)			211.460
4	TOTAL DEDUCTIONS (Y)			211.460
5	TOTAL GROUND FLOOR F.A.R.			381.551

PROPOSED COVERED AREA ON FIRST FLOOR				
Sr. No.	TYPE	WIDTH	HEIGHT	AREA IN SQMT.
1	ADDITIONS			211.460
2	DEDUCTIONS			211.460
3	TOTAL ADDITIONS (X)			211.460
4	TOTAL DEDUCTIONS (Y)			211.460
5	TOTAL FIRST FLOOR F.A.R.			381.551

PROPOSED COVERED AREA ON SECOND FLOOR				
Sr. No.	TYPE	WIDTH	HEIGHT	AREA IN SQMT.
1	ADDITIONS			211.460
2	DEDUCTIONS			211.460
3	TOTAL ADDITIONS (X)			211.460
4	TOTAL DEDUCTIONS (Y)			211.460
5	TOTAL SECOND FLOOR F.A.R.			381.551

PROPOSED COVERED AREA ON THIRD FLOOR				
Sr. No.	TYPE	WIDTH	HEIGHT	AREA IN SQMT.
1	ADDITIONS			211.460
2	DEDUCTIONS			211.460
3	TOTAL ADDITIONS (X)			211.460
4	TOTAL DEDUCTIONS (Y)			211.460
5	TOTAL THIRD FLOOR F.A.R.			381.551

PROPOSED COVERED AREA ON FOURTH FLOOR				
Sr. No.	TYPE	WIDTH	HEIGHT	AREA IN SQMT.
1	ADDITIONS			211.460
2	DEDUCTIONS			211.460
3	TOTAL ADDITIONS (X)			211.460
4	TOTAL DEDUCTIONS (Y)			211.460
5	TOTAL FOURTH FLOOR F.A.R.			381.551

TOTAL PROPOSED FAR ON ALL FLOORS				
Sr. No.	TYPE	WIDTH	HEIGHT	AREA IN SQMT.
1	ADDITIONS			704.401
2	DEDUCTIONS			704.401
3	TOTAL ADDITIONS (X)			704.401
4	TOTAL DEDUCTIONS (Y)			704.401
5	TOTAL PROPOSED FAR			704.401

PROPOSED LESS STAIRCASE & LIFT (NON FAR)				
Sr. No.	TYPE	WIDTH	HEIGHT	AREA IN SQMT.
1	ADDITIONS			4.185
2	DEDUCTIONS			4.185
3	TOTAL ADDITIONS (X)			4.185
4	TOTAL DEDUCTIONS (Y)			4.185
5	TOTAL LESS STAIRCASE & LIFT			0.000



TOTAL BUILTUP AREA (BASEMENT+STILT+TOTAL FAR-LESS STAIR & LIFT+MUMTY)				
Sr. No.	TYPE	WIDTH	HEIGHT	AREA IN SQMT.
1	ADDITIONS			1153.589
2	DEDUCTIONS			1153.589
3	TOTAL ADDITIONS (X)			1153.589
4	TOTAL DEDUCTIONS (Y)			1153.589
5	TOTAL BUILTUP AREA			1153.589

PROJECT
PROPOSED BUILDING PLAN OF PLOT NO. I-67 AREA MEASURING 293.501 SQMT. IN SECTOR - 63, GURUGRAM (HARYANA) FOR M/S ADANI BRAHMA SYNERGY PVT. LTD.

ARCHITECT'S SUPERVISOR
 PALLAVI PUJARA
 CA/2011/53312

OWNER/AUTH. SIGN.
 ADANI BRAHMA SYNERGY PVT. LTD.

Scale : 1:50
 Drawing Title:- FLOOR PLANS & AREA DETAILS
 Drawing No:- A-01

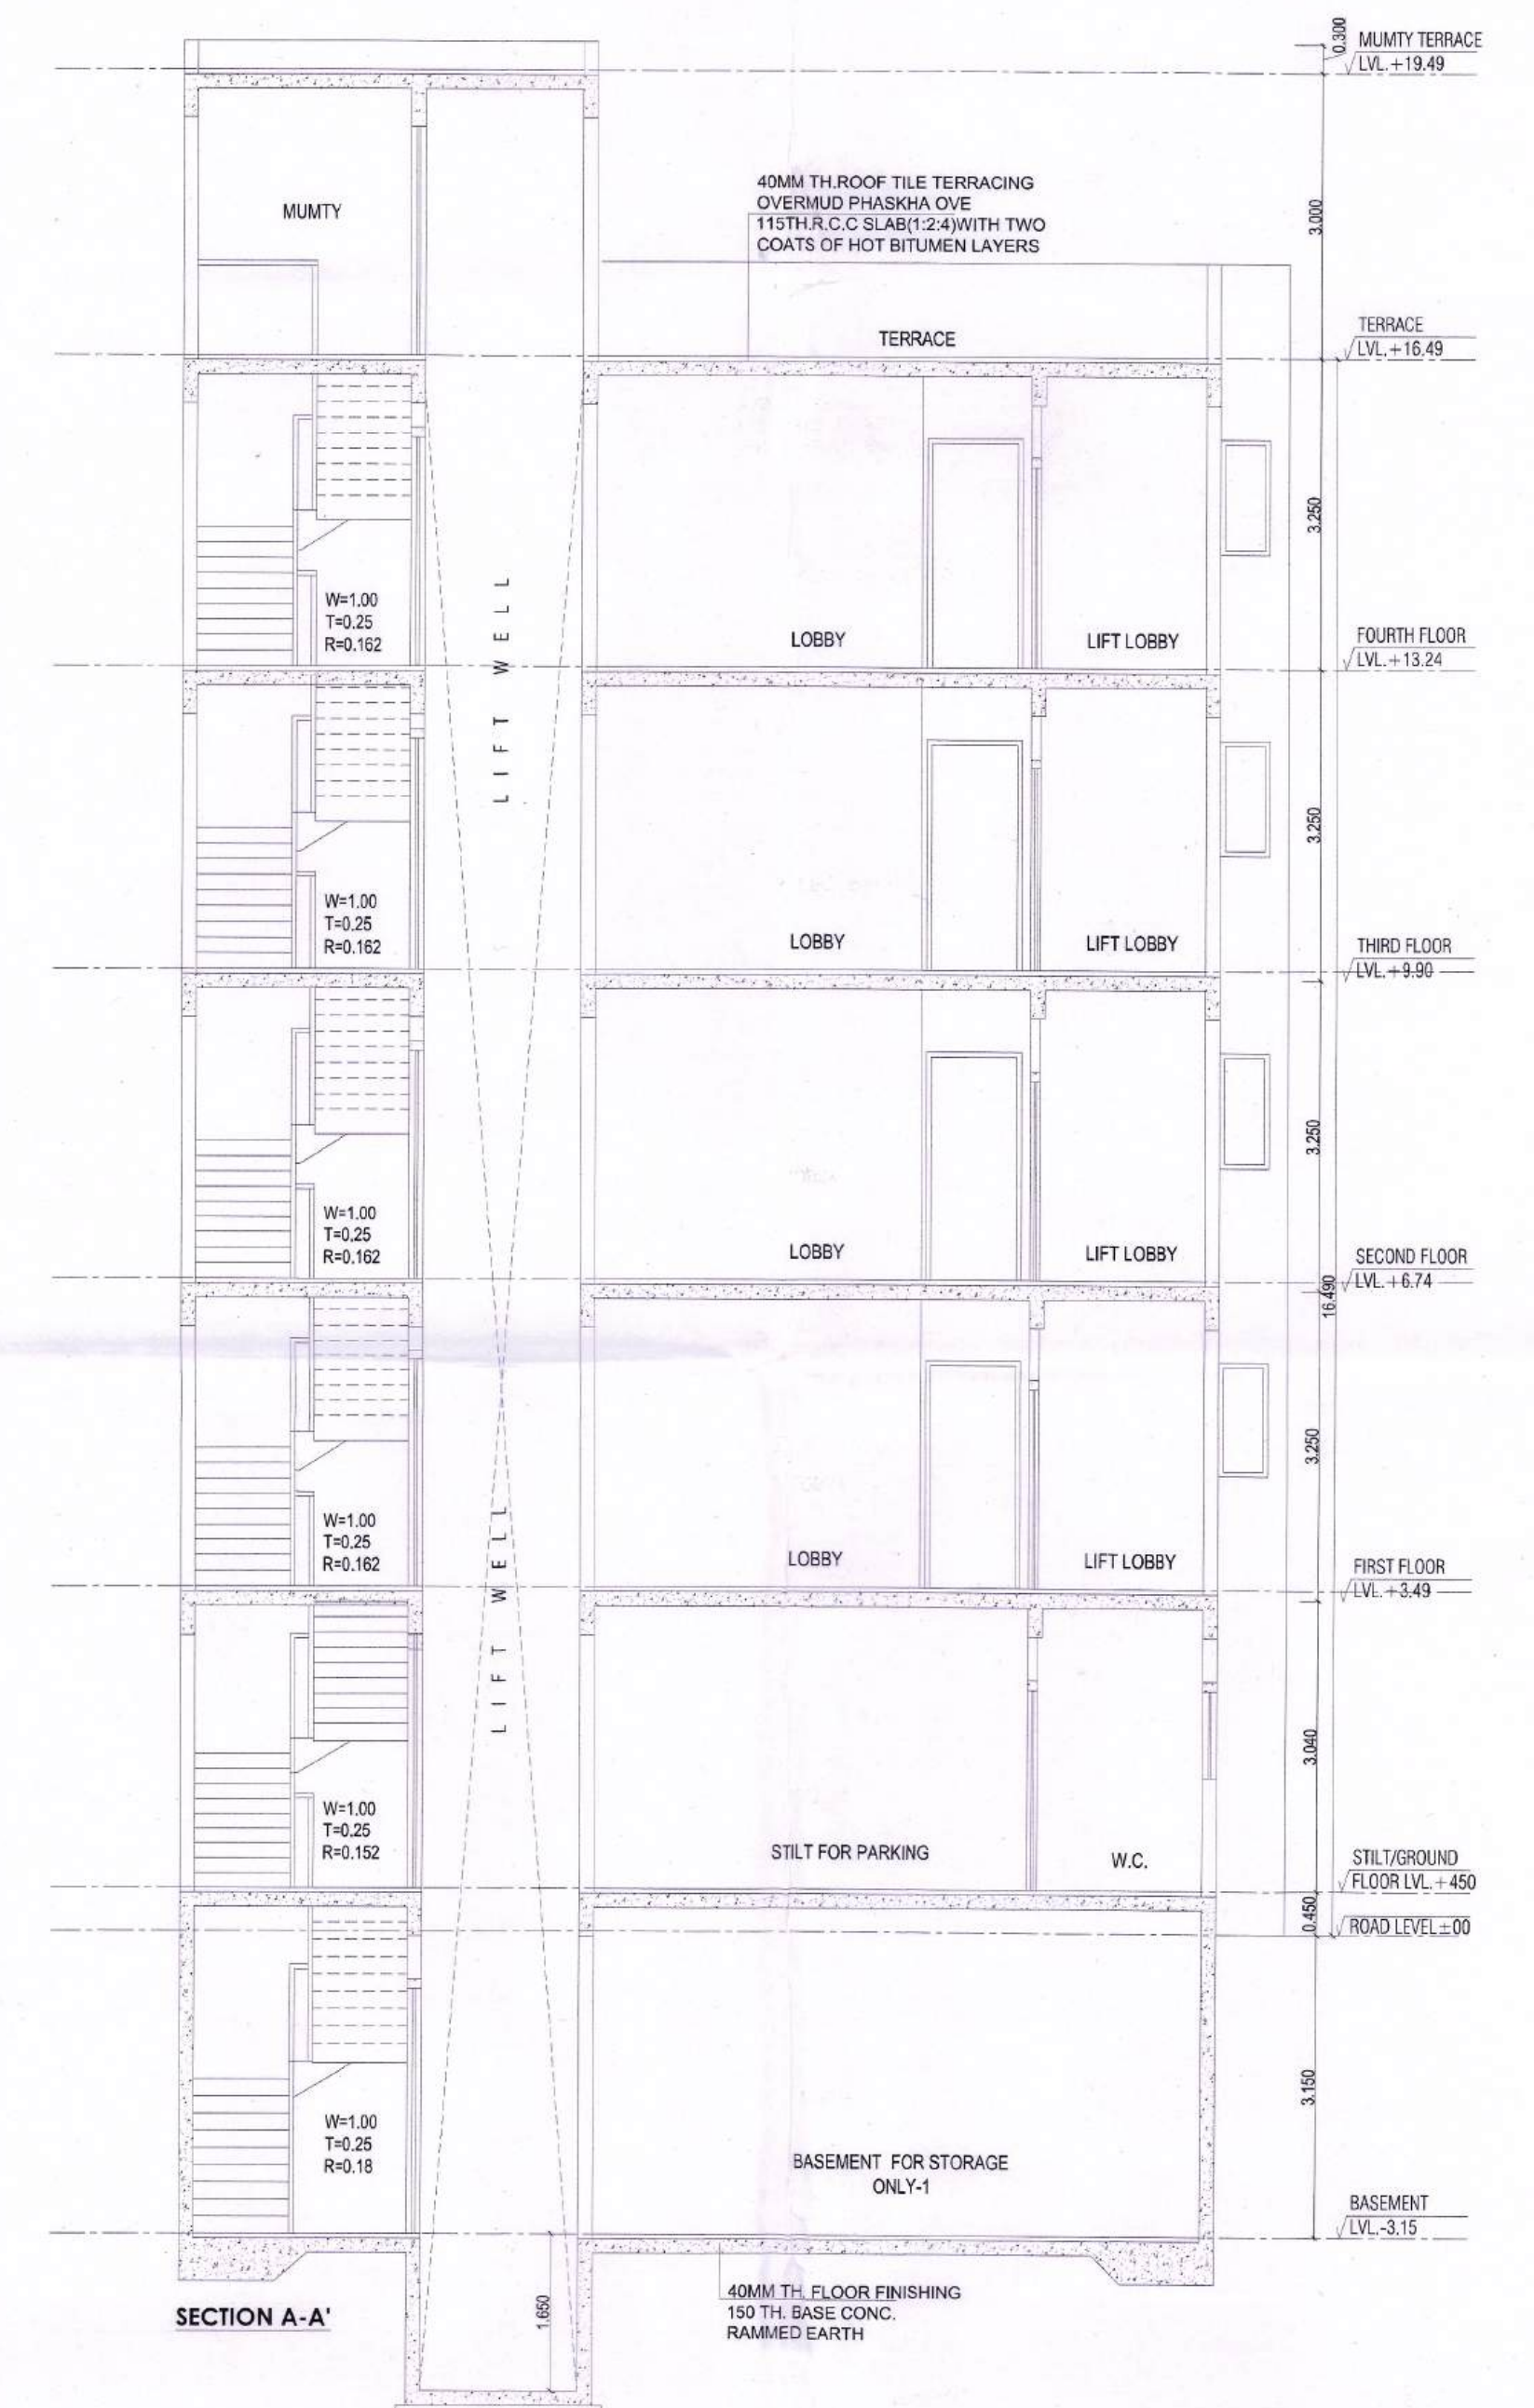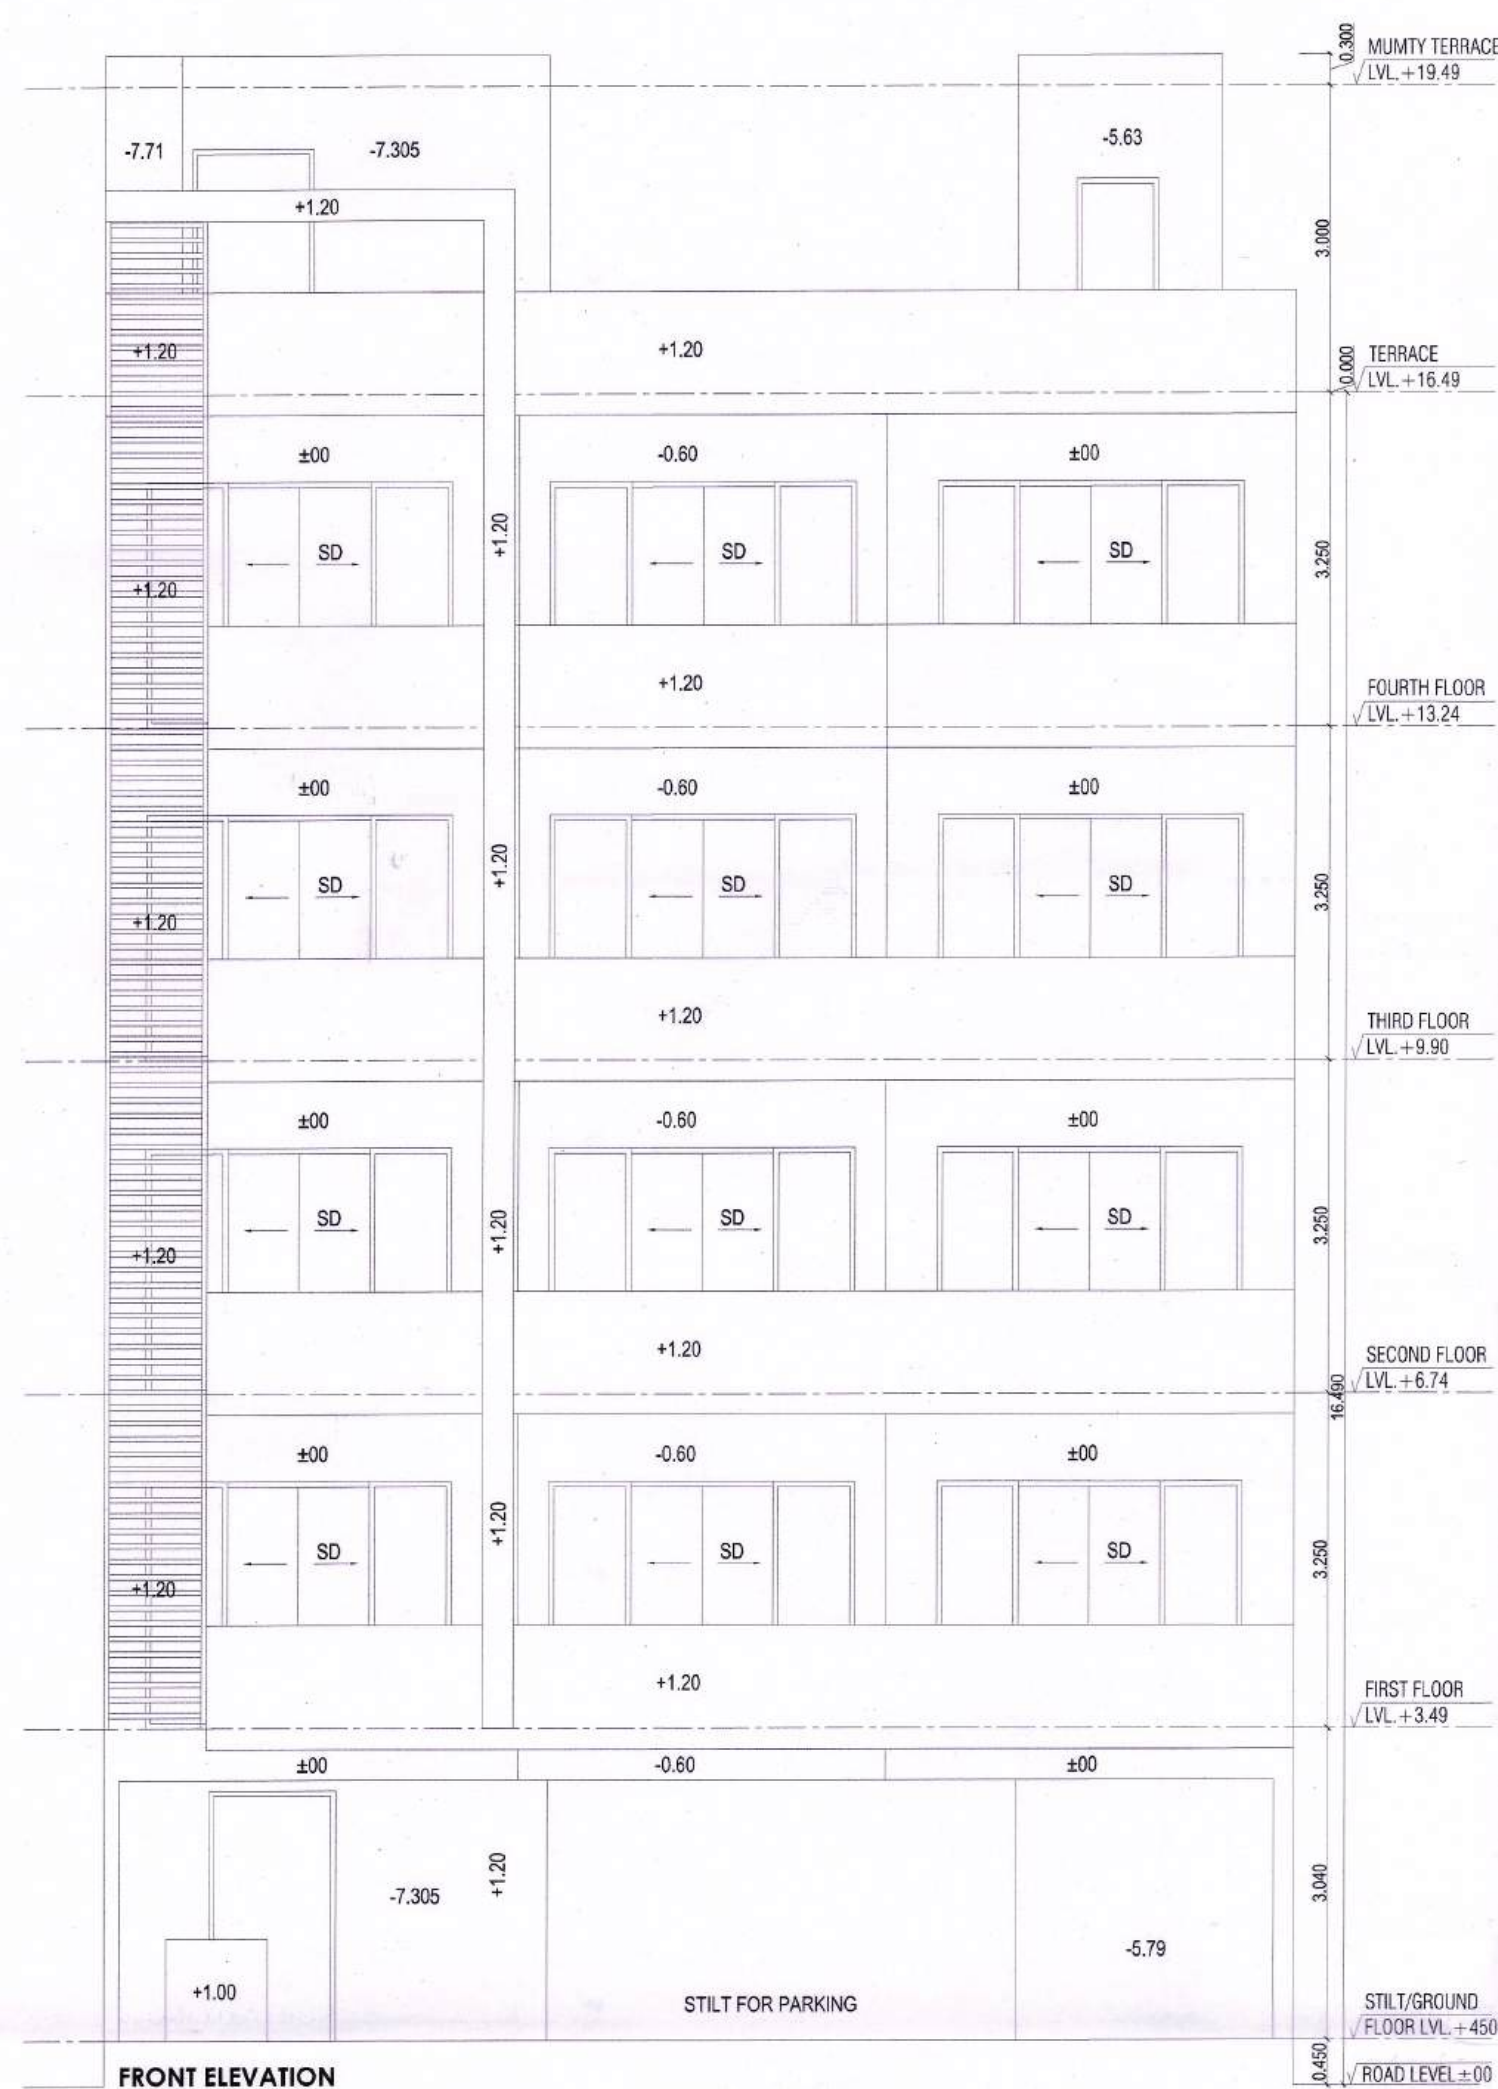

PROJECT
PROPOSED BUILDING PLAN OF PLOT NO. I-67 AREA MEASURING 293.501 SQMT. IN SECTOR - 63, GURUGRAM (HARYANA) FOR M/S ADANI BRAHMA SYNERGY PVT. LTD.

ARCHITECT'S/SUPERVISOR
 SEAL & SIGNATURE

OWNER/AUTH.
 SIGN.

Architect
Pallavi Pujara
 CA/2011/53312

Pallavi Pujara



Scale : **1 : 50**

Drawing Title:-

Drawing No:-

SECTIONS & ELEVATIONS

A-02