

- Note:-
1. BUILDING HAS AUTOMATIC SPRINKLER SYSTEM WHEREVER REQUIRED BY NBC.
 2. BUILDING WILL BE DESIGNED (STRUCTURES) AS PER RELEVANT IS CODES FOR EARTH QUAKE RESISTANCE.
 3. ALL TOILET & KITCHEN HAVE PERMANENT VENTILATION / EXHAUST
 4. ALL BUILDINGS ARE NATURALLY VENTILATED AND WHERE EVER REQUIRED MECHANICAL VENTILATION IS PROPOSED WITH 100% POWER BACKUP.

Project

PROPOSED BUILDING PLAN OF MIXED LAND USE COLONY (85% RESIDENTIAL & 15% COMMERCIAL) UNDER TOD POLICY AREA MEASURING 14.8195 ACRES (LICENCE NO. 88 OF 2023 DATED 12.09.2023) SEC-10 PRAKASH NAGRAM BEING DEVELOPED BY OBEROI REALTY LIMITED.

Client

OBEROI REALTY LIMITED
Commrzs 310 Floor, International Business
Esk, Oberoi Garden City, Western
Express Highway, Goregaon East,
Mumbai 400063, India.

Architects:

PARK + ASSOCIATES
200, Braddell road block D
05-51 bca braddell campus
Singapore 579700
T: +65 6282 0604
www.parkassociates.com.sg

Associate Architects:



SBA Design N Code LLP
Architecture Codes Interiors
(Formerly known as RSMIS)
Plot No. 10 A&B Bhawanji Kunj,
Bhawanji D2V Sector 10,
New Delhi-110070.
Mob. 9810791652, 9811077209

STP (S)
STP (H)
STP (M)
STP (P)
STP (R)
STP (T)
STP (V)
STP (W)
STP (X)
OWNER'S SEAL & SIGNATURE

ARCHITECT'S SEAL & SIGNATURE

Scale : 1:100

JAN. 2026

Drawing Title:-

First Service Floor Plan

Typical 2nd to 18th Floor Plan


Scale : 1:100

Drawing No:-


TE-42

OBEROI


03-06-05-26

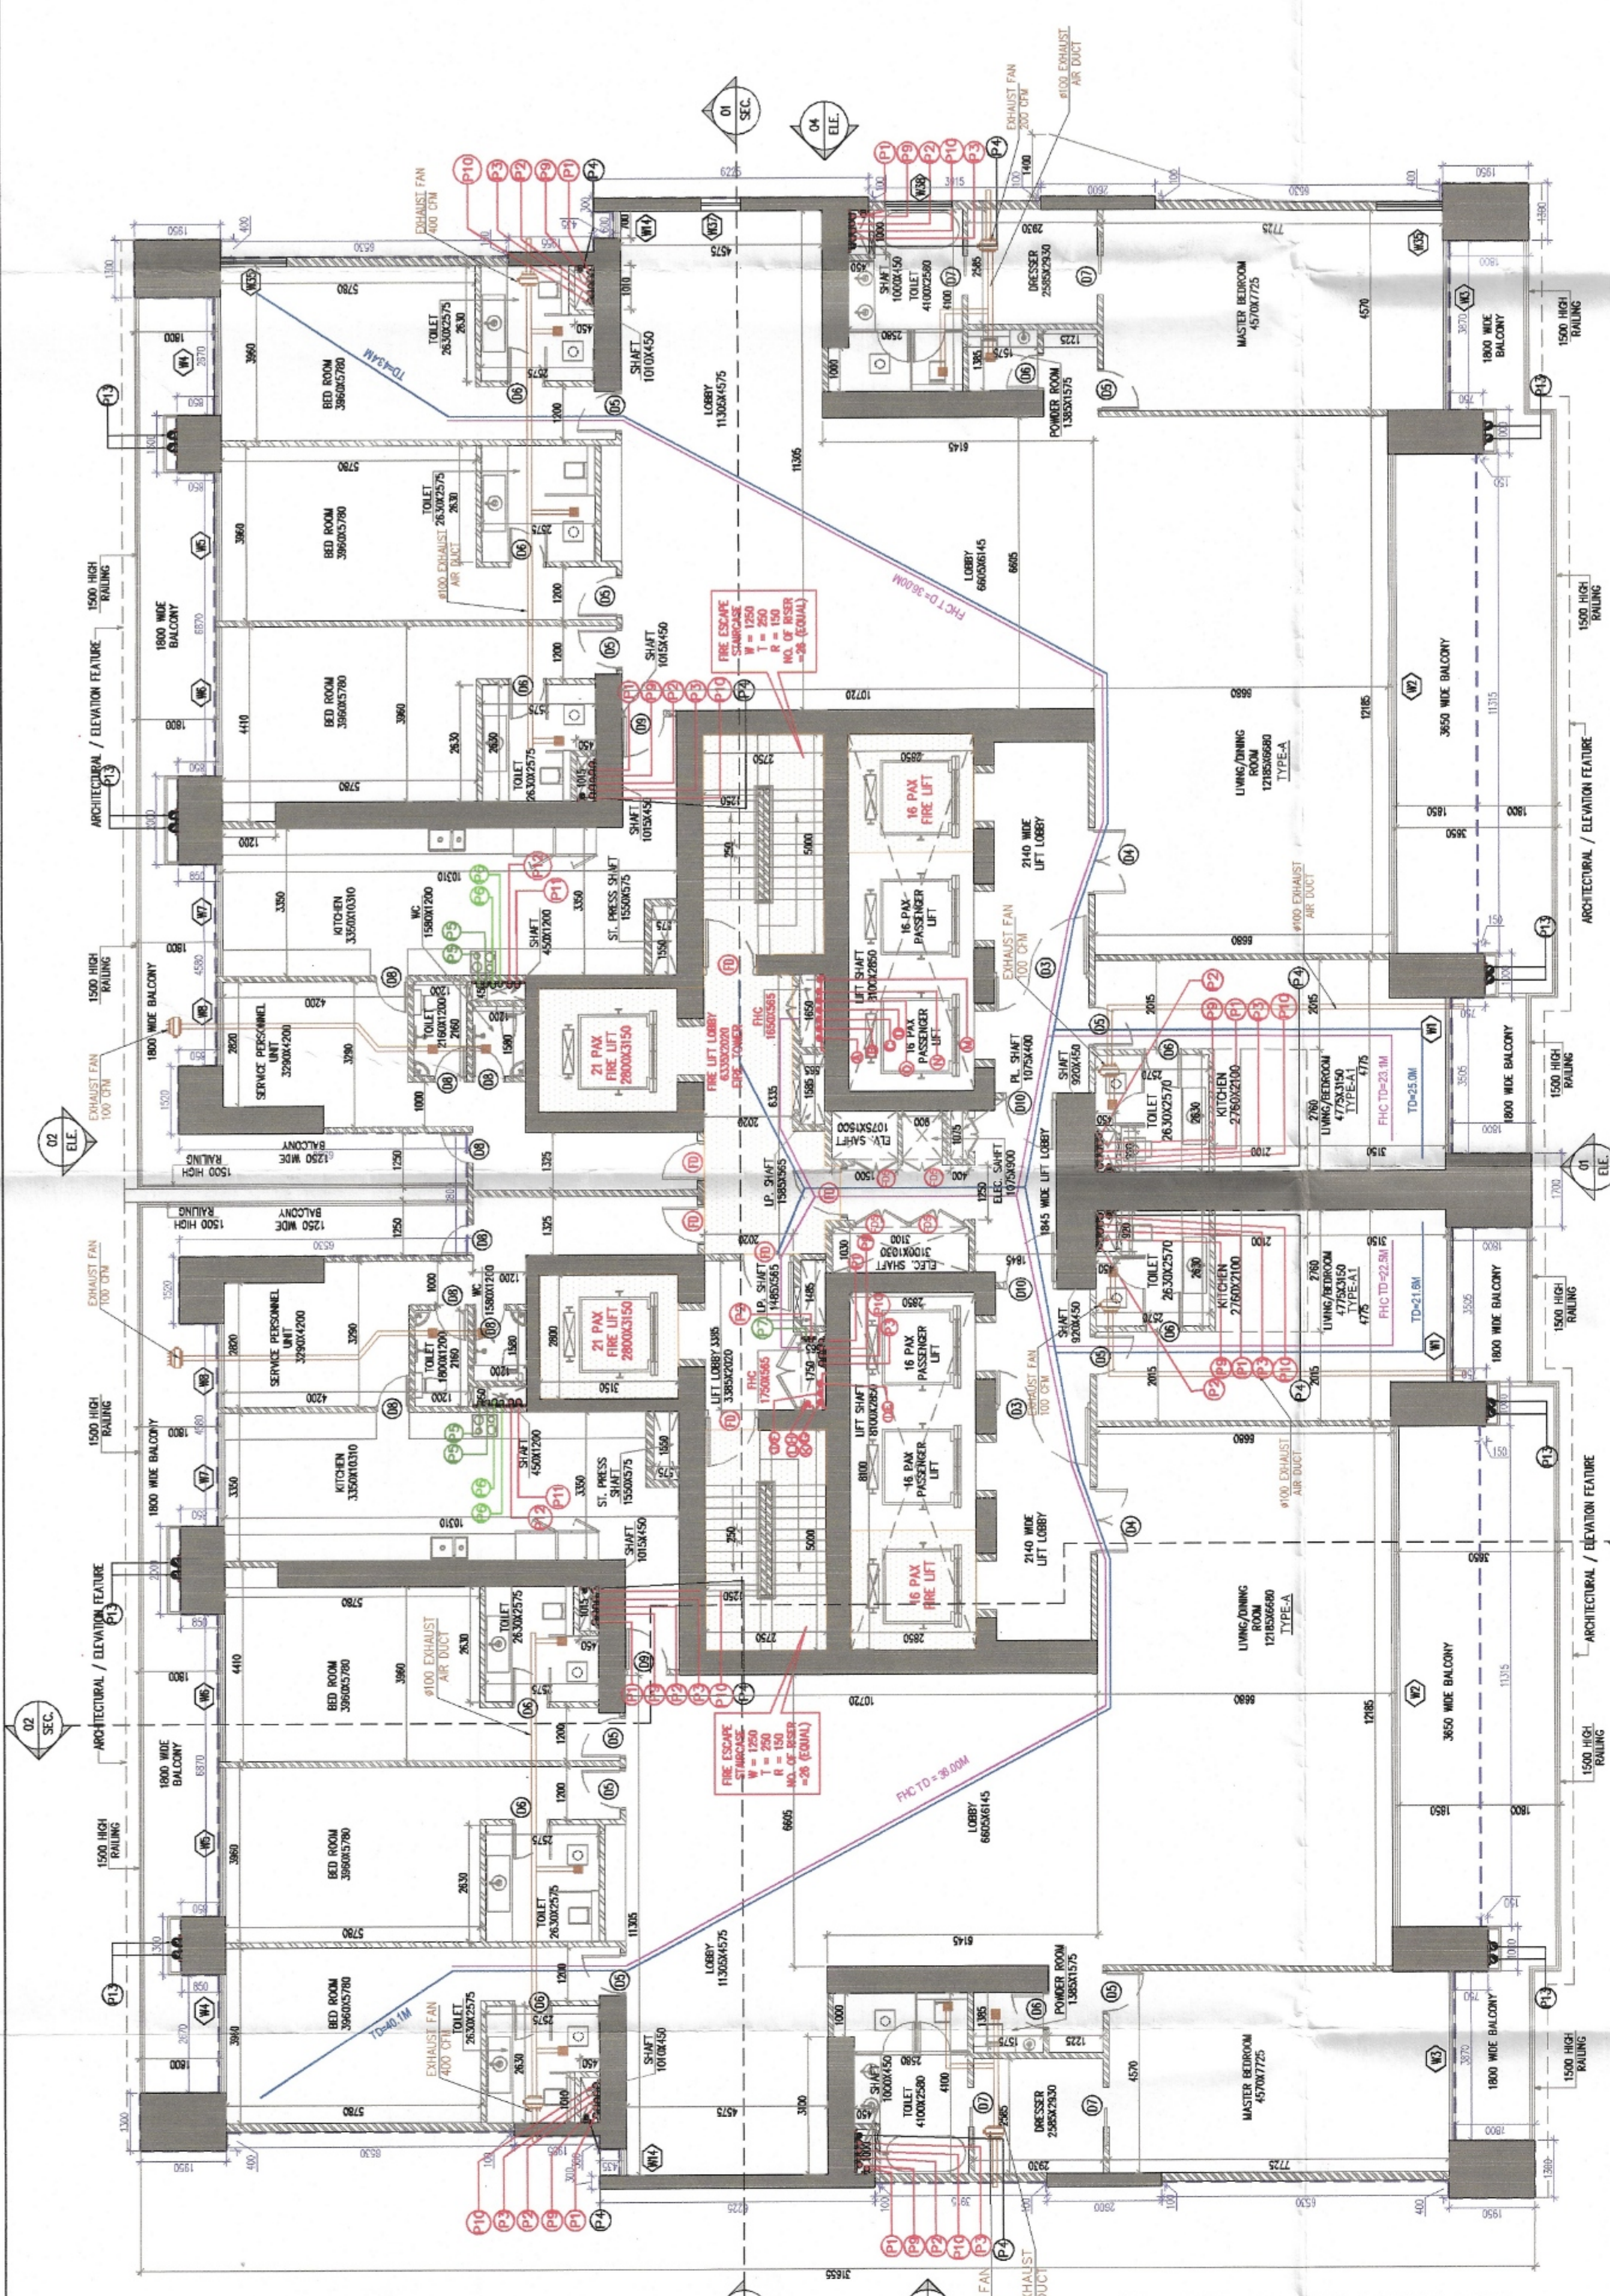

TYPICAL 2ND TO 18TH FLOOR PLAN TOWER-E

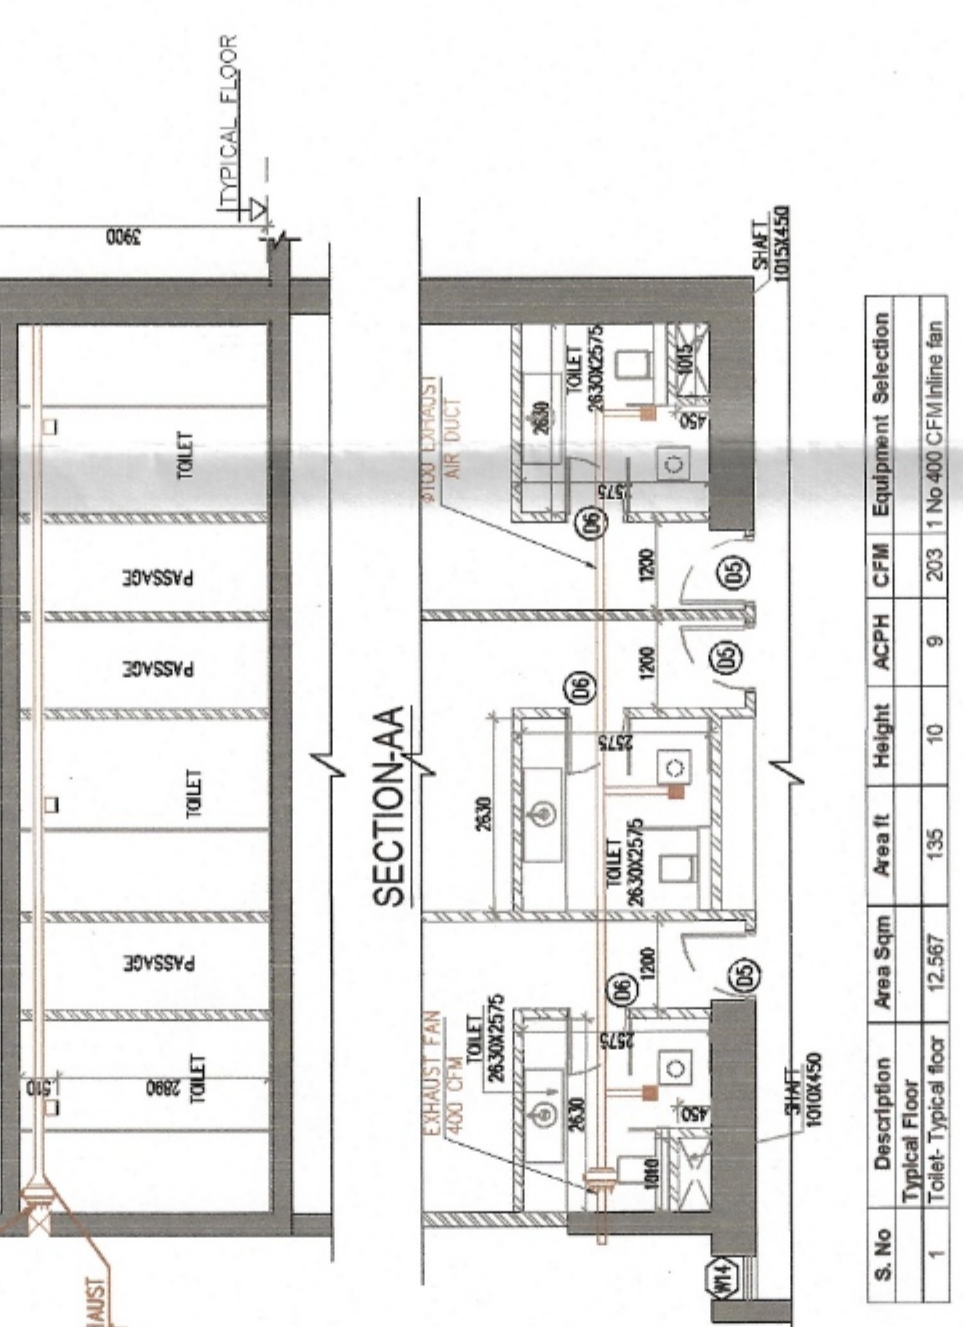

SERVICE PERSONNEL UNIT CARPET AREA TYPICAL	
NO.	AREA (SQ. FT.)
1	10.00
2	10.00
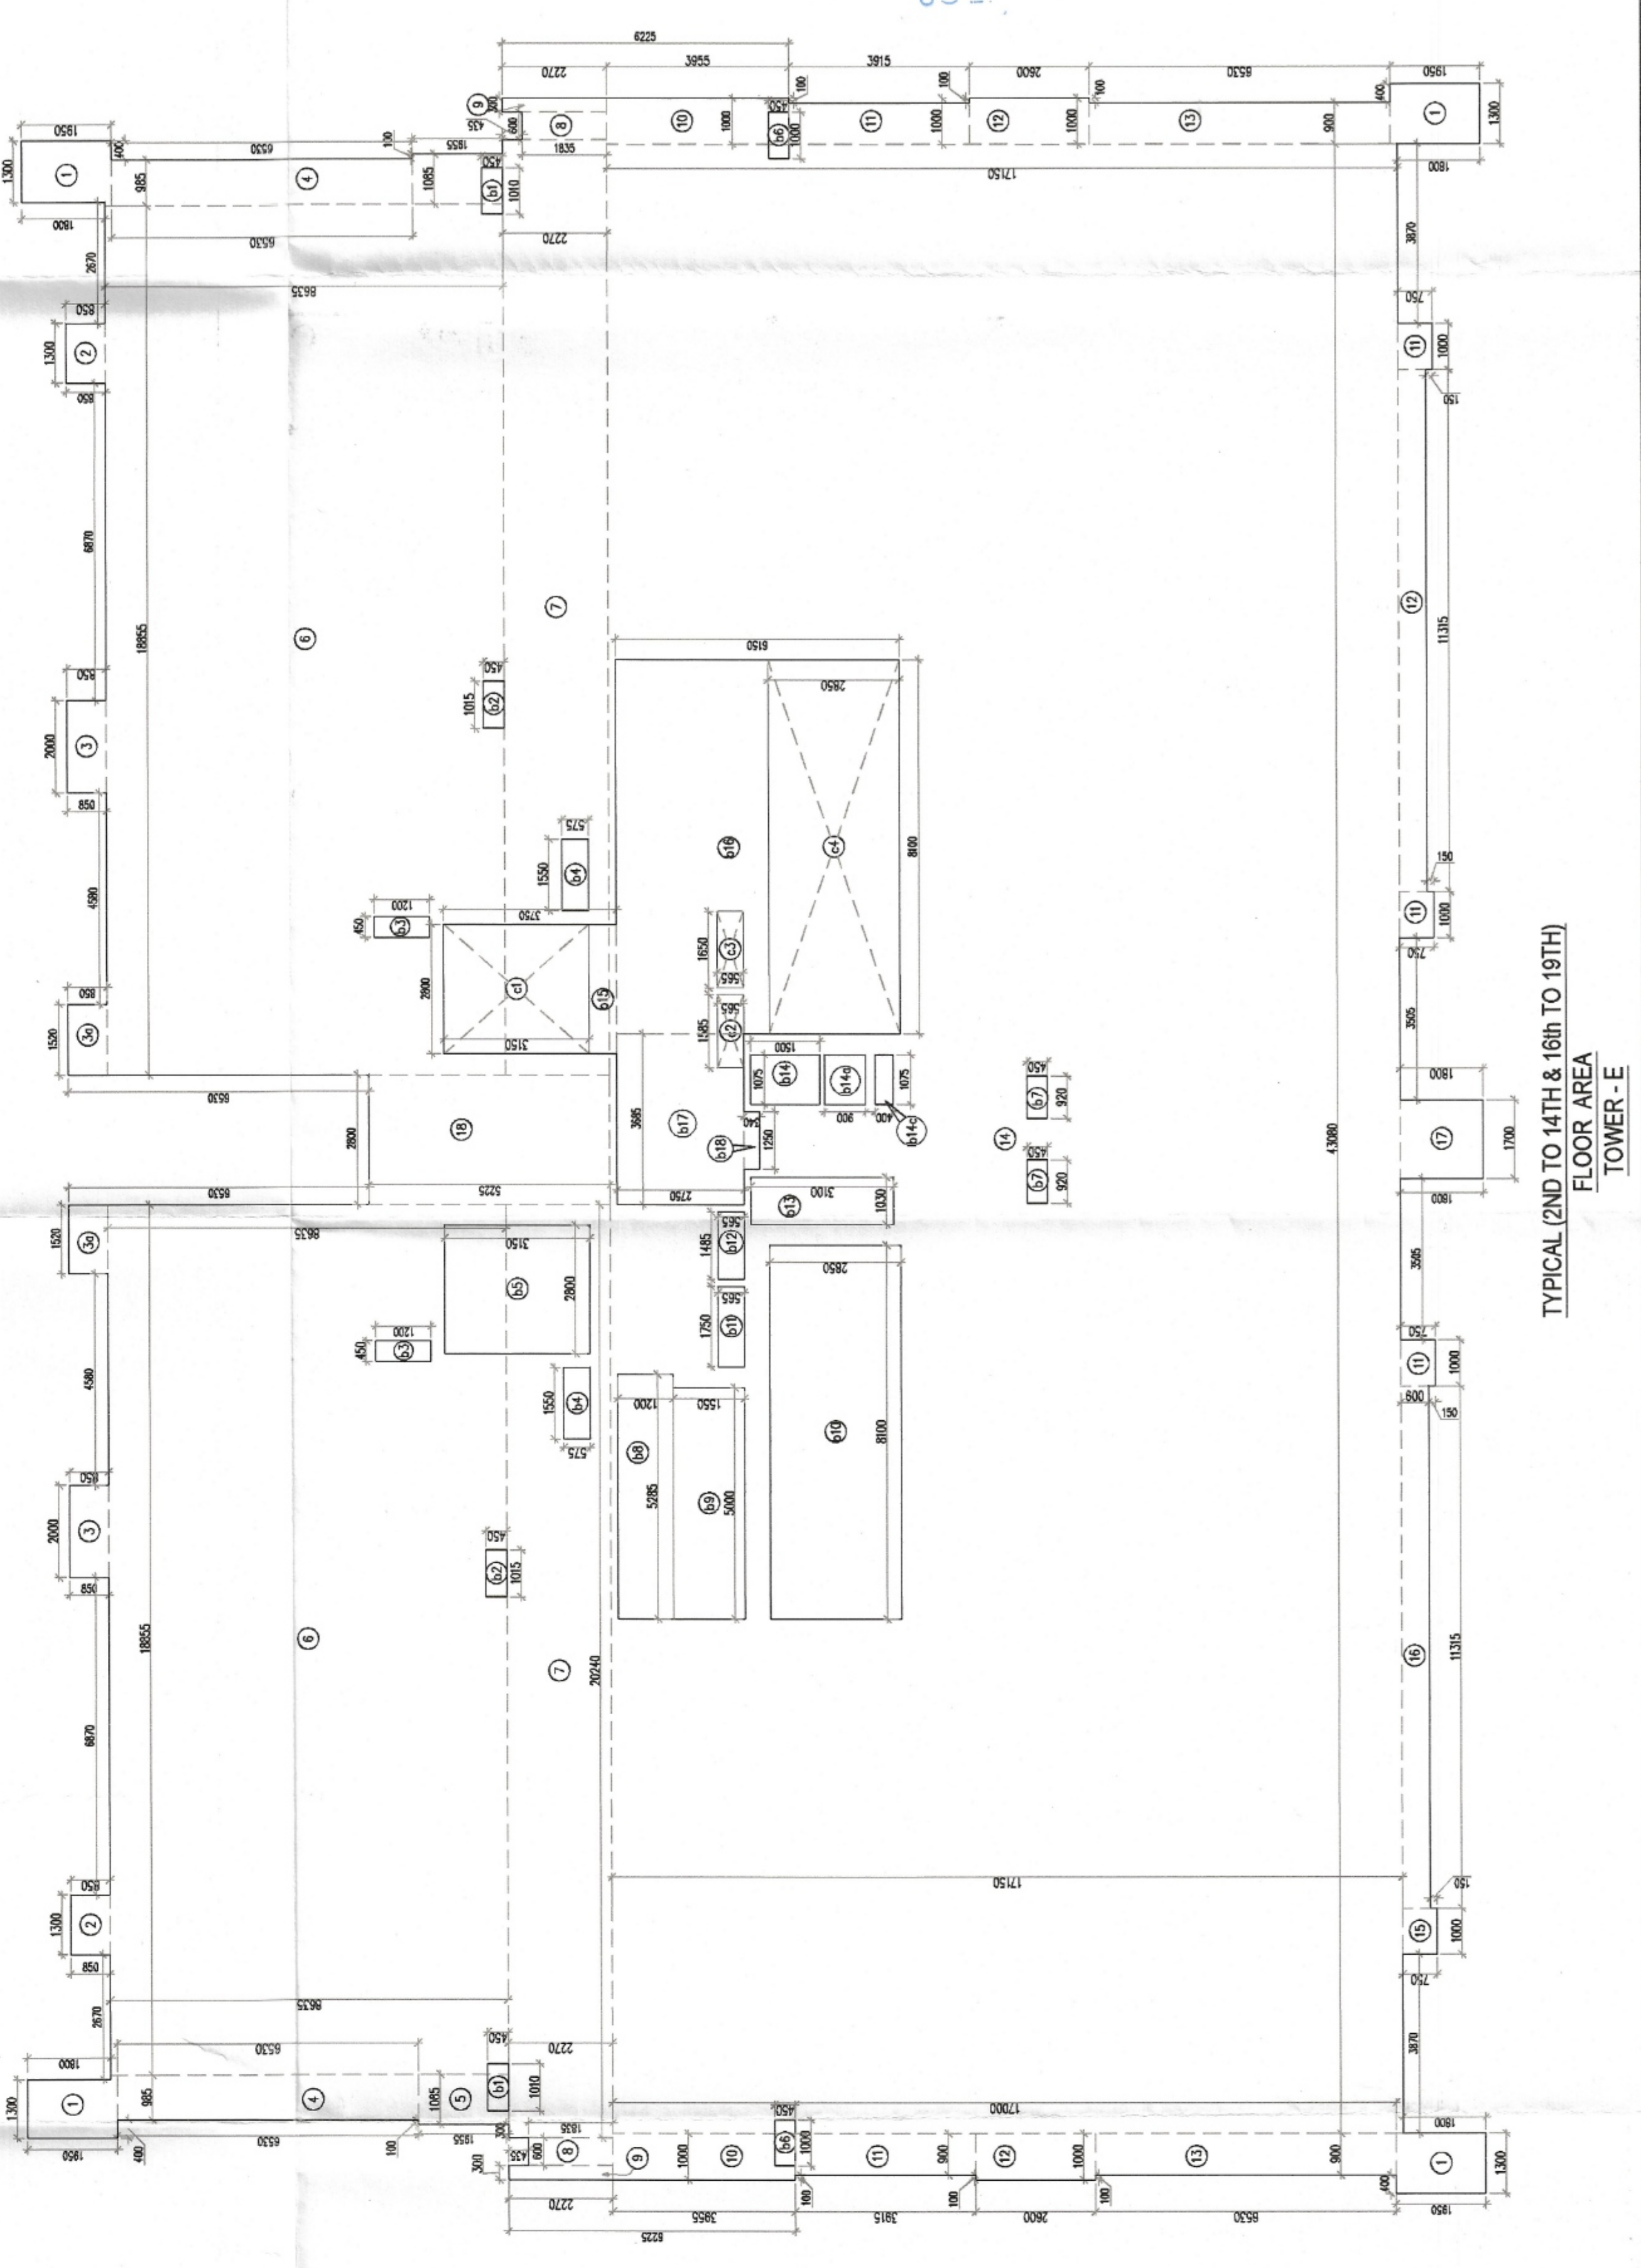

TYPICAL 2ND TO 18TH FLOOR AREA TOWER-E

NO.	DESCRIPTION	AREA (SQ. FT.)
1	100% FIRE FIGHTING RESERVE ZONE-1	10.00
2	100% FIRE FIGHTING RESERVE ZONE-2	10.00
3	100% FIRE FIGHTING RESERVE ZONE-3	10.00
6	100% FIRE FIGHTING RESERVE ZONE-6	10.00
7	100% FIRE FIGHTING RESERVE ZONE-7	10.00
8	100% FIRE FIGHTING RESERVE ZONE-8	10.00
9	100% FIRE FIGHTING RESERVE ZONE-9	10.00
10	100% FIRE FIGHTING RESERVE ZONE-10	10.00