



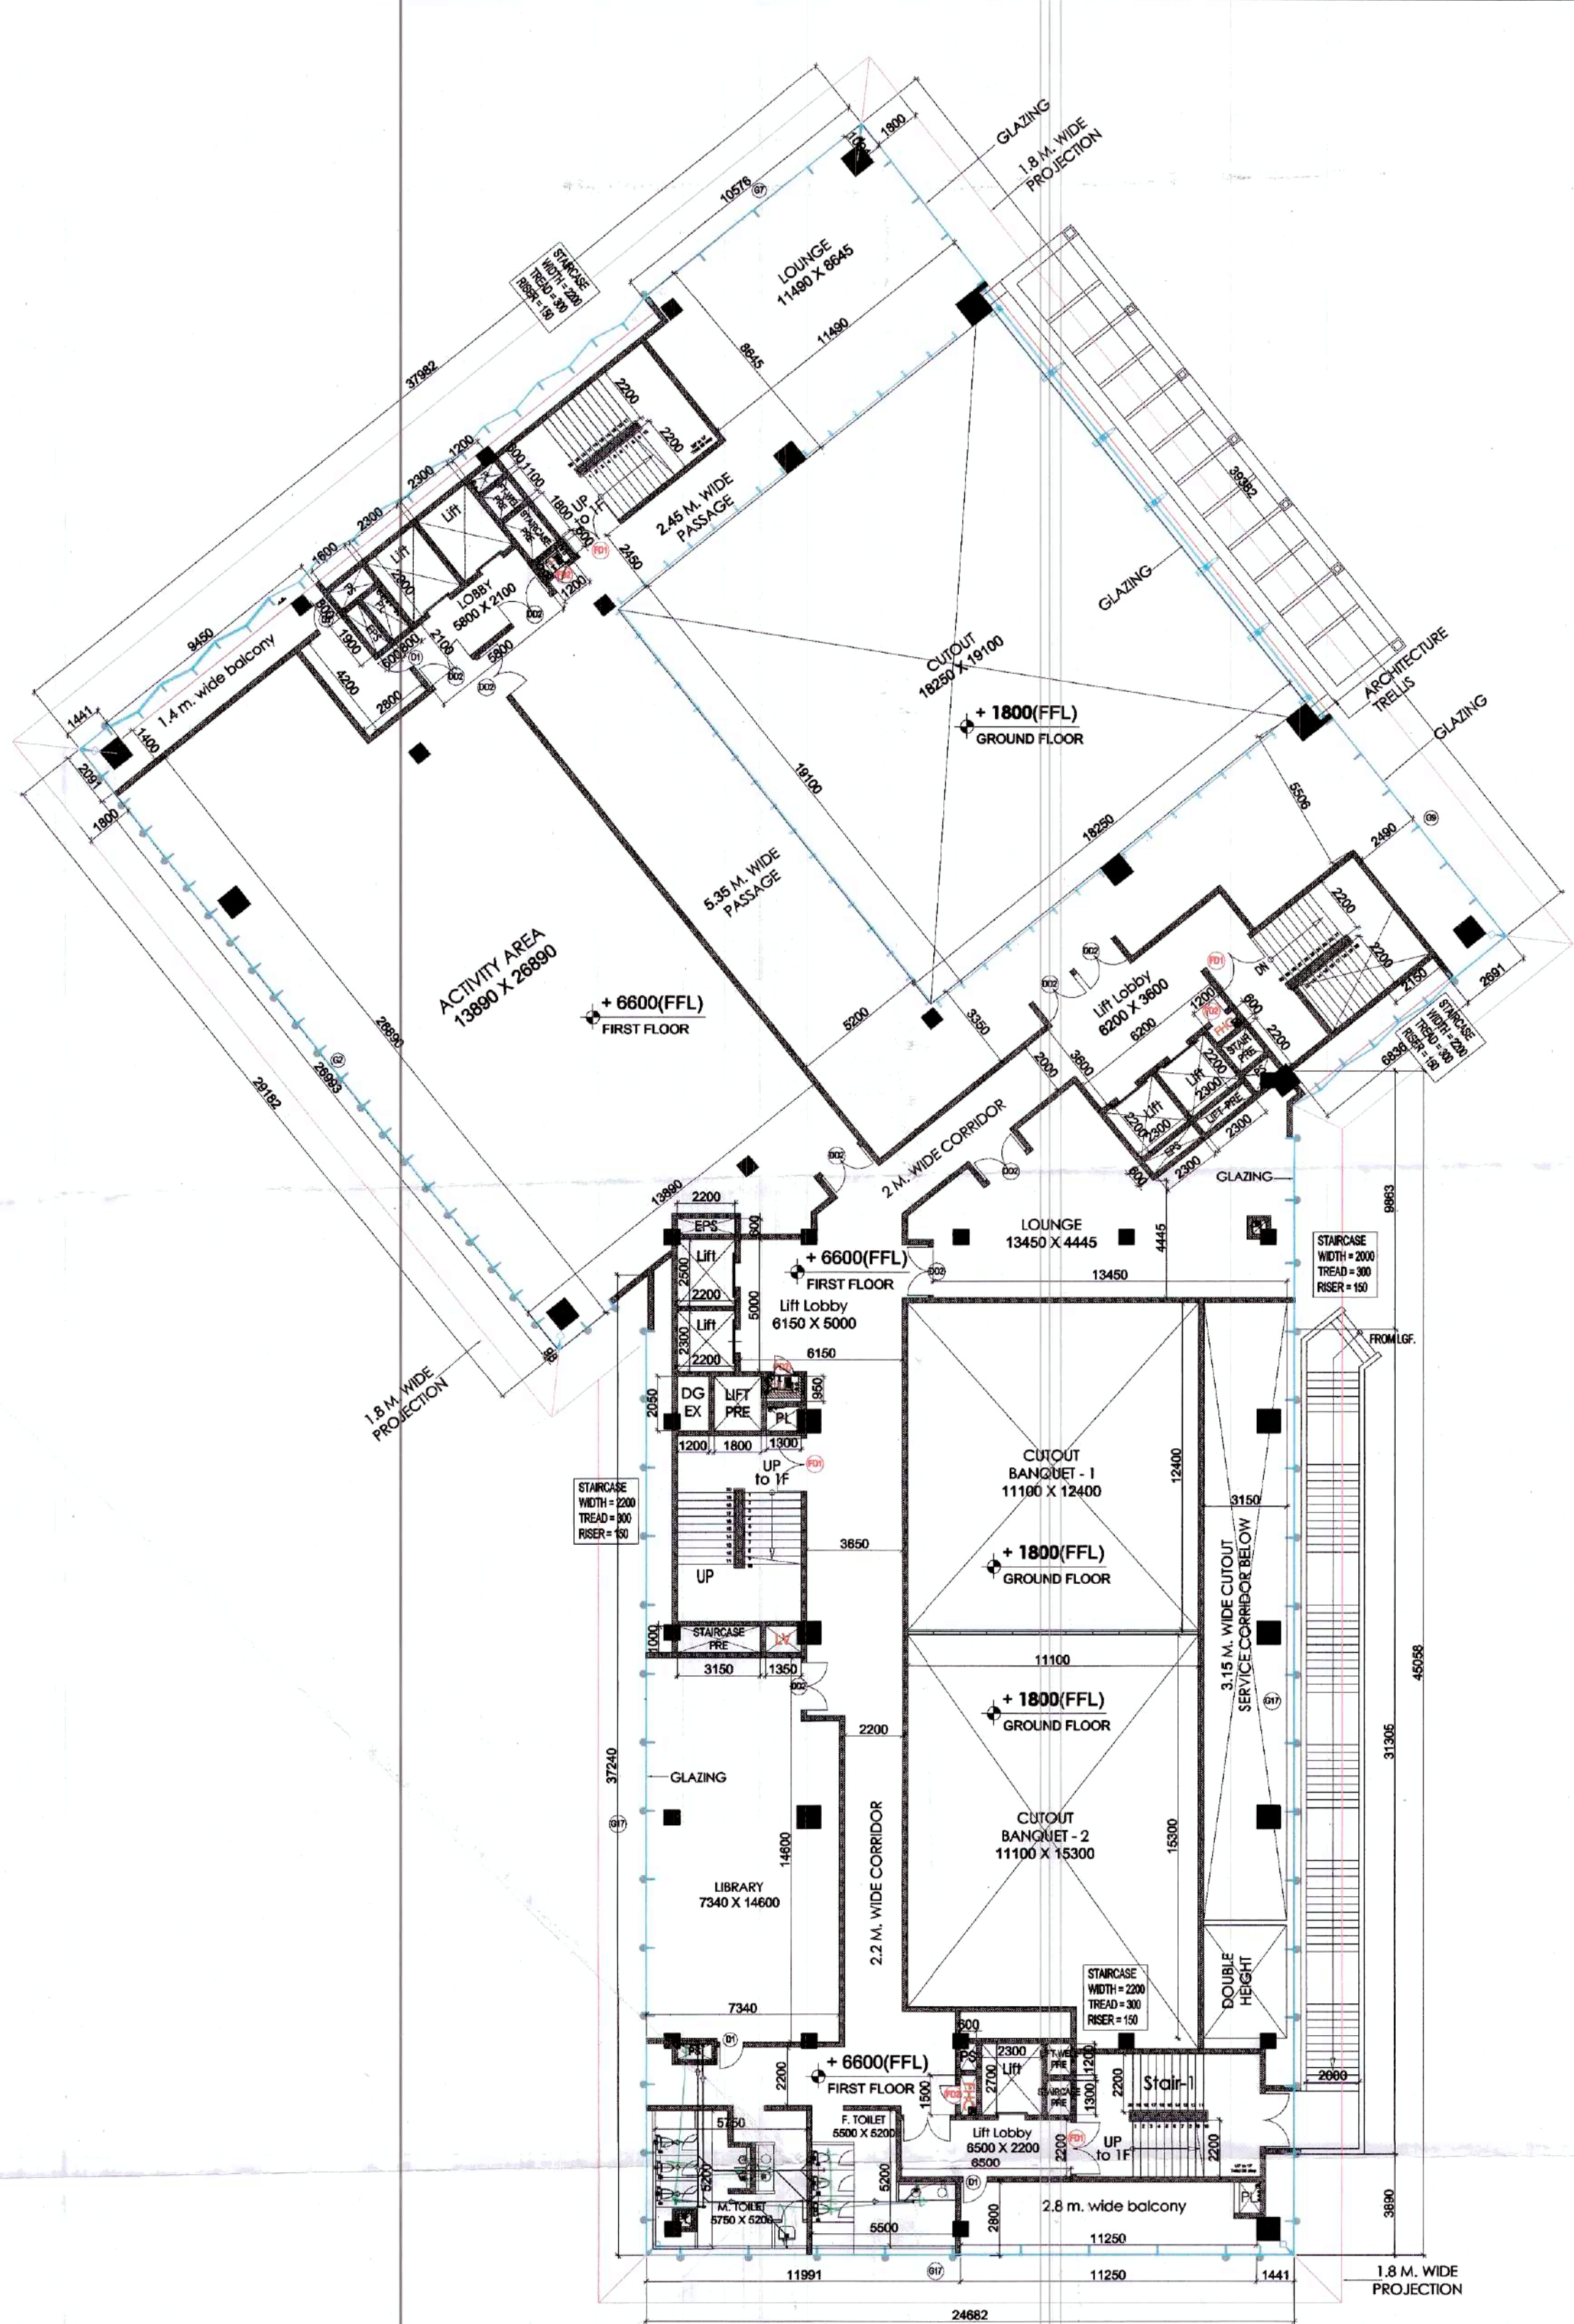

DOOR & WINDOW SCHEDULE (CLUB HOUSE)				
S.NO.	NAME	SIZE (WxH)	SILL LVL.	TYPE
1	D1	900 X 2400	-	2400
2	D2	700 X 2400	-	2400
3	FD1	2000 X 2400	-	2400
4	FD2	700 X 2400	-	2400
5	DD1	2000 X 2400	-	2400
6	DD2	1800 X 2400	-	2400
7	DD3	1625 X 2400	-	2400
8	G1	AS / PLAN	AS / ELEVATION	AS / ELEVATION
9	G2	AS / PLAN	AS / ELEVATION	AS / ELEVATION
10	G3	AS / PLAN	AS / ELEVATION	AS / ELEVATION
11	G4	AS / PLAN	AS / ELEVATION	AS / ELEVATION
12	G5	AS / PLAN	AS / ELEVATION	AS / ELEVATION
13	G6	AS / PLAN	AS / ELEVATION	AS / ELEVATION
14	G7	AS / PLAN	AS / ELEVATION	AS / ELEVATION
16	G8	AS / PLAN	AS / ELEVATION	AS / ELEVATION
17	G9	AS / PLAN	AS / ELEVATION	AS / ELEVATION
18	G10	AS / PLAN	AS / ELEVATION	AS / ELEVATION
19	G11	AS / PLAN	AS / ELEVATION	AS / ELEVATION
20	G12	AS / PLAN	AS / ELEVATION	AS / ELEVATION
21	G13	AS / PLAN	AS / ELEVATION	AS / ELEVATION
22	G14	AS / PLAN	AS / ELEVATION	AS / ELEVATION
23	G15	AS / PLAN	AS / ELEVATION	AS / ELEVATION
24	G16	AS / PLAN	AS / ELEVATION	AS / ELEVATION
25	G17	AS / PLAN	AS / ELEVATION	AS / ELEVATION
26	G18	AS / PLAN	AS / ELEVATION	AS / ELEVATION
27	G19	AS / PLAN	AS / ELEVATION	AS / ELEVATION
W WINDOW		DOOR		
G-GLAZING		D-DOOR		

FIRST FLOOR PLAN
SCALE 1:200

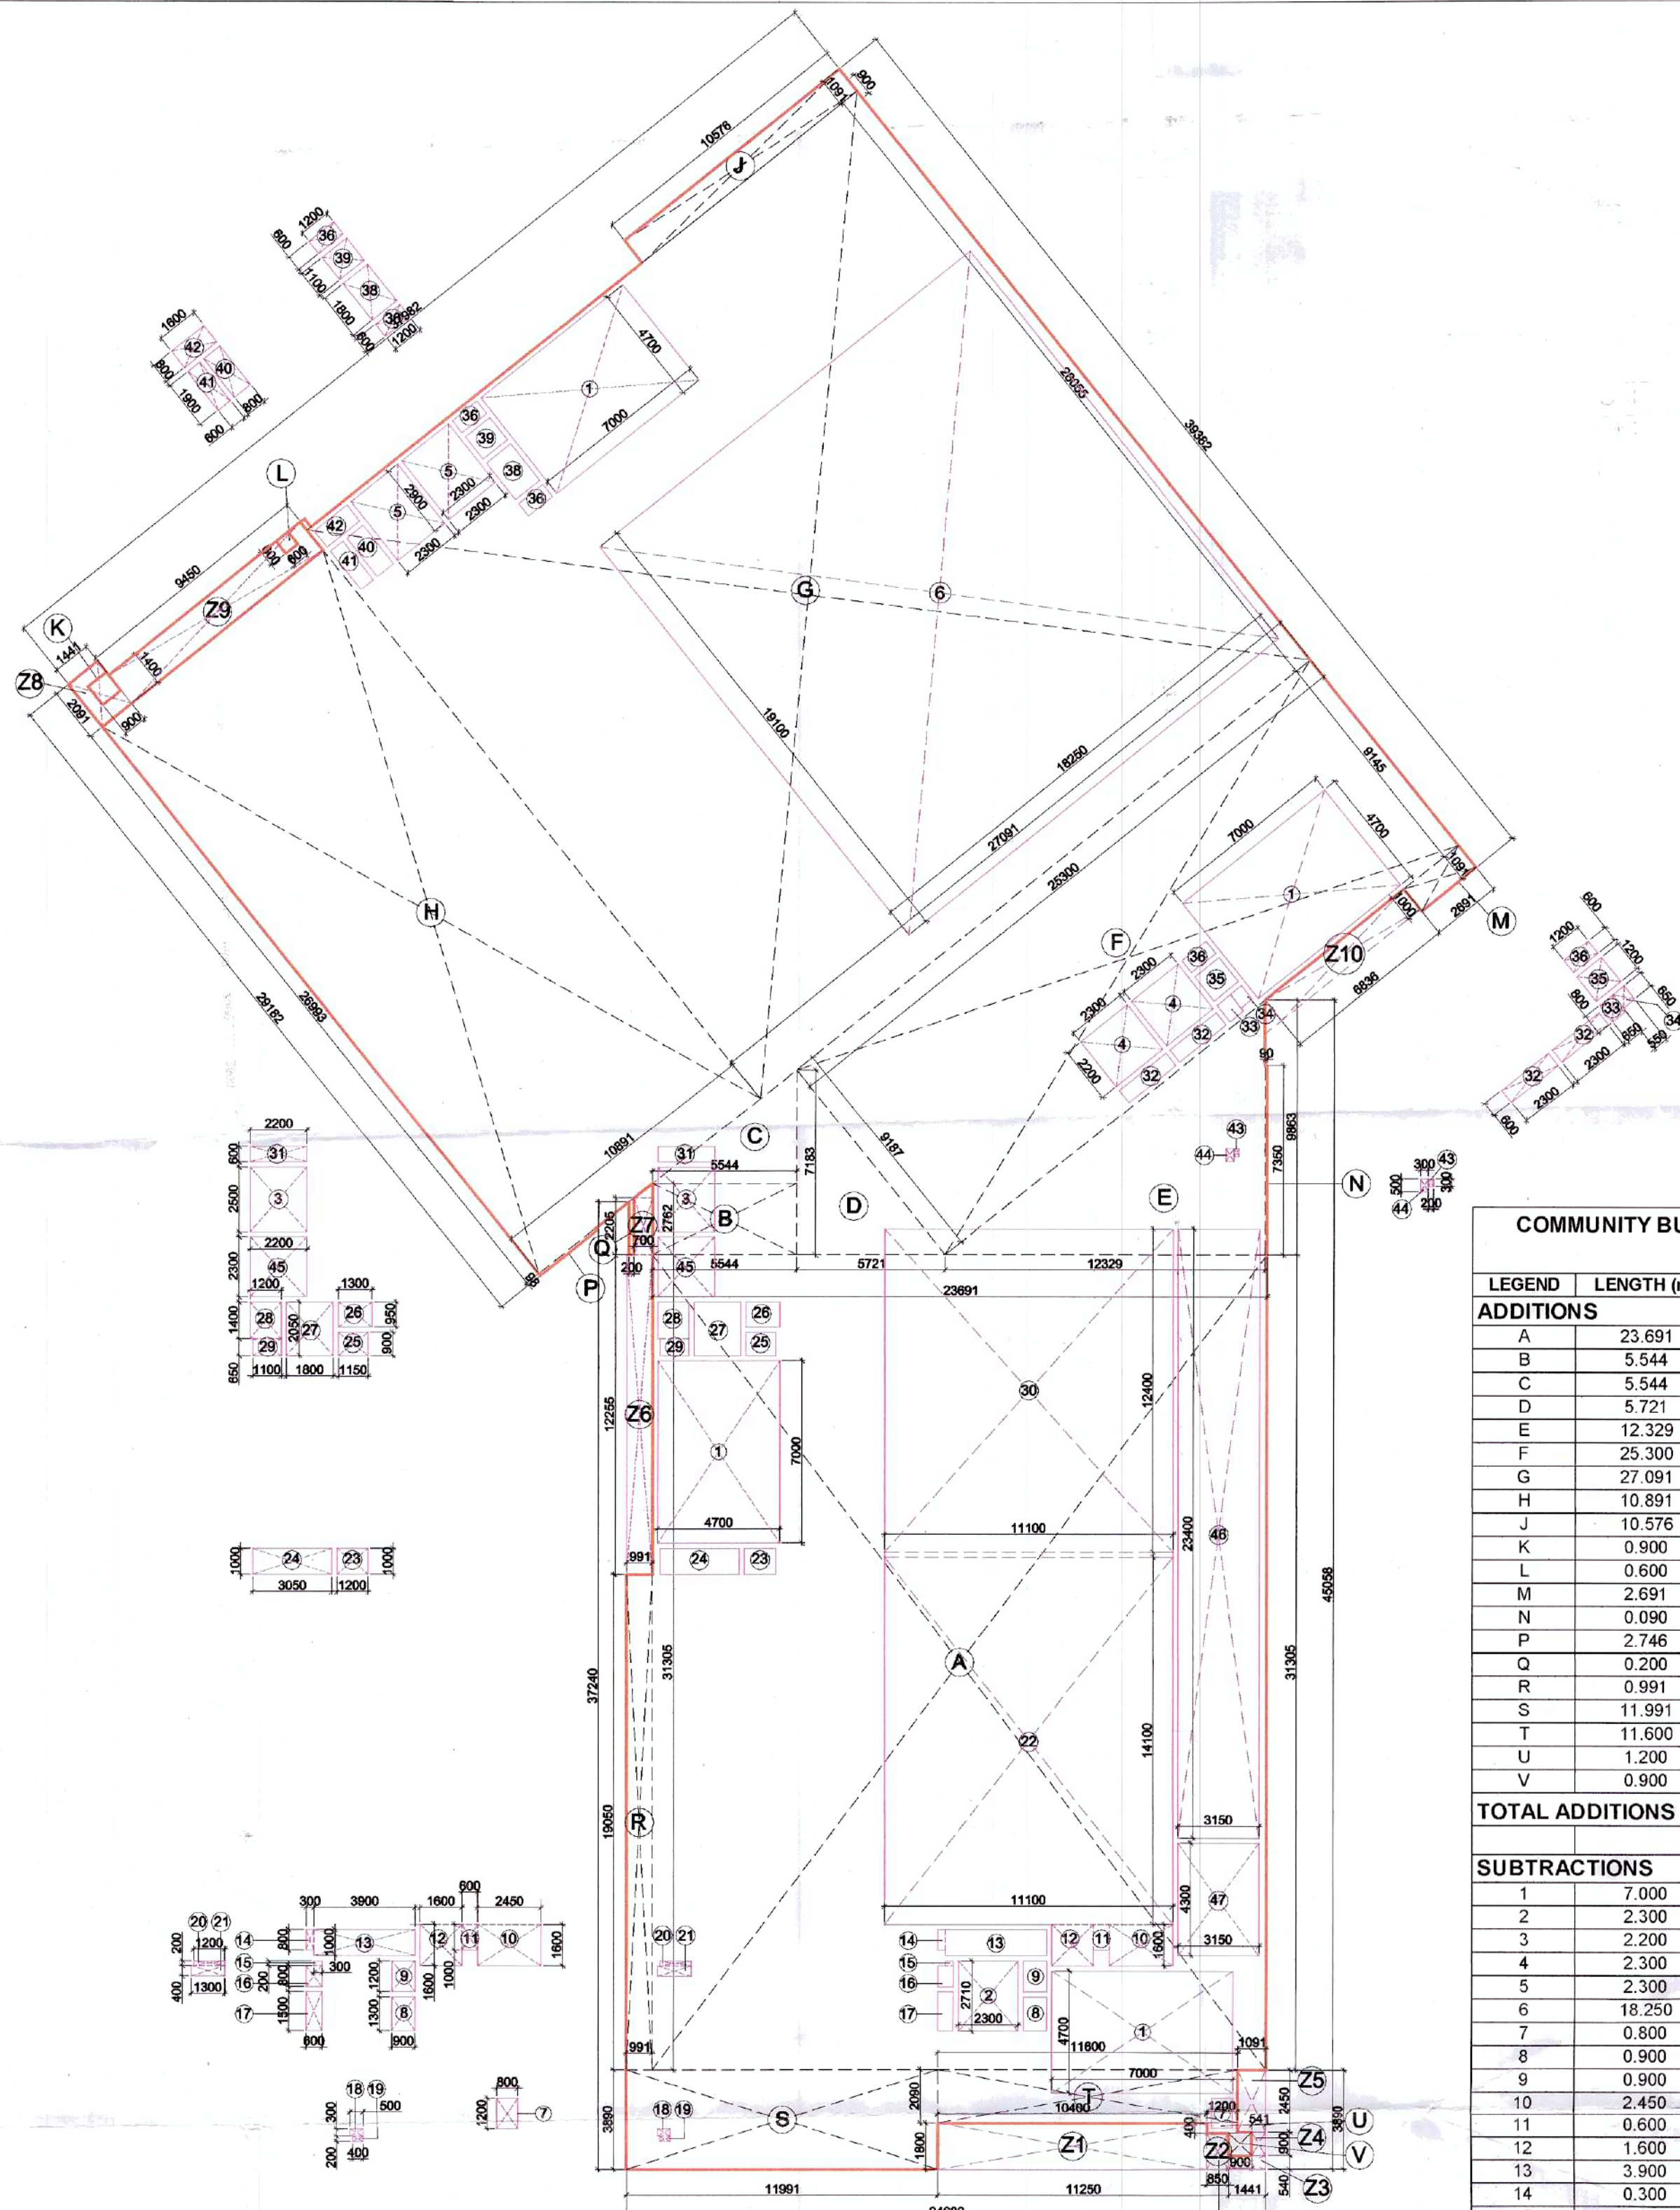

FIRST FLOOR AREA DIAGRAM
SCALE 1:200

Checked and found ok for Public Health
(Internal) Service only subject to comments in
in forwarding letter No 230417/26/11/23


COMMUNITY BUILDING FIRST FLOOR PLAN (BUILTUP CALCULATION)				
LEGEND	LENGTH (m)	WIDTH (m)	Nos.	AREA (sqm)
ADDITIONS				
1	7.000	4.700	4	131.600
Z1	10.400	1.800	1	18.720
Z2	0.850	1.400	1	1.190
Z3	1.441	0.540	1	0.778
Z4	0.540	0.900	1	0.486
Z5	1.091	2.450	1	2.673
Z6	0.991	12.255	1	12.145
Z7	0.700	2.205	1	1.544
Z8	1.440	2.090	1	3.010
Z9	9.450	1.400	1	13.230
Z10	6.836	1.000	1	6.836
TOTAL ADDITIONS				192.211
TOTAL F.A.R. AREA OF COMMUNITY BUILDING FIRST FLOOR				1297.602
COMMUNITY BUILDING FIRST FLOOR PLAN (BUILTUP AREA)				1489.813

COMMUNITY BUILDING FIRST FLOOR PLAN (F.A.R. CALCULATION)				
LEGEND	LENGTH (m)	WIDTH (m)	Nos.	AREA (sqm)
ADDITIONS				
A	23.691	31.305	1	741.647
B	5.544	2.762	1	15.313
C	5.544	4.420	0.5	12.252
D	5.721	7.183	0.5	20.547
E	12.329	9.863	0.5	60.800
F	25.300	9.187	1	232.431
G	27.091	28.055	1	760.038
H	10.891	26.993	1	293.981
J	10.576	1.091	1	11.538
K	0.900	0.900	1	0.810
L	0.600	0.600	1	0.360
M	2.691	1.091	1	2.936
N	0.090	7.350	1	0.662
P	2.748	0.100	1	0.275
Q	0.200	2.204	1	0.441
R	0.991	19.050	1	18.878
S	11.991	3.890	1	46.645
T	11.600	2.090	1	24.244
U	1.200	0.400	1	0.480
V	0.900	0.900	1	0.810
TOTAL ADDITIONS				2245.088
SUBTRACTIONS				
1	7.000	4.700	4	131.600
2	2.300	2.710	1	6.233
3	2.200	2.500	1	5.500
4	2.300	2.200	2	10.120
5	2.300	2.900	2	13.340
6	18.250	19.100	1	348.575
7	0.800	1.200	1	0.960
8	0.900	1.300	1	1.170
9	0.900	1.200	1	1.080
10	2.450	1.600	1	3.920
11	0.600	1.000	1	0.600
12	1.600	1.600	1	2.560
13	3.900	1.000	1	3.900
14	0.300	0.800	1	0.240
15	0.300	0.200	1	0.060
16	0.800	0.800	1	0.480
17	0.500	1.500	1	0.900
18	0.500	0.300	1	0.150
19	0.400	0.200	1	0.080
20	1.200	0.200	1	0.240
21	1.300	0.400	1	0.520
22	11.100	14.100	1	156.510
23	1.200	1.000	1	1.200
24	3.050	1.000	1	3.050
25	1.150	0.900	1	1.035
26	1.300	0.950	1	1.235
27	1.800	2.050	1	3.690
28	1.200	1.400	1	1.680
29	1.100	0.650	1	0.715
30	11.100	12.400	1	137.640
31	2.200	0.600	1	1.320
32	2.300	0.600	2	2.760
33	0.550	0.800	1	0.520
34	0.550	0.650	1	0.358
35	1.200	1.200	1	1.440
36	1.200	0.600	3	2.160
38	1.200	1.800	1	2.160
39	1.200	1.100	1	1.320
40	1.900	0.800	1	1.520
41	1.900	0.600	1	1.140
42	1.600	0.800	1	1.280
43	0.200	0.300	1	0.060
44	0.300	0.500	1	0.150
45	2.200	2.300	1	5.060
46	3.150	23.400	1	73.710
47	3.150	4.300	1	13.545
TOTAL SUBTRACTIONS				947.486
TOTAL F.A.R. AREA OF COMMUNITY BUILDING FIRST FLOOR				1297.602

This is a "PROVISIONAL BUILDING PLAN" approved only for the purpose of inviting objections from the general public.

Member B.P.A.C. Member B.P.A.C. Member B.P.A.C. Member B.P.A.C.

KEY PLAN:
SANCTIONED TO BE READ WITH THIS OFFICE Architect
MEMO NO.:
DATED:

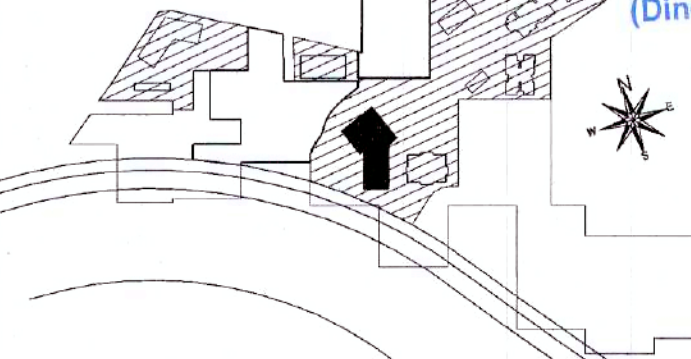

PROJECT ARCHITECT:-
rajeev agarwal architects
1-1853, chittaranjan park
new delhi - 110019
tel: 011-40228448
website: www.rajeevagarwal.com

STRUCTURE
NNC DESIGN INTERNATIONAL
NNC CONSULTING STRUCTURAL ENGINEERS
G-70, 2nd FLOOR, ASHOKA PLAZA, KAPAS ROAD, NEW DELHI-110028
PHONE NO: +91-11-26440354/5/6/7/8 FAX: 26440358
E-Mail: nnc_consultants@hotmail.com
Web: www.nncdesigninternational.com

MEP Consultants
PDA
150, 2nd Floor F.I.E. Patparganj
Industrial Area, Delhi - 110092
M: 917071532 To/Fax:
+91-11-42255511/2

PROJECT LANDSCAPE CONSULTANTS
Greenbox Designs
P-1/23, DLF City Phase 2
Gurgaon,
Haryana, India

PROJECT TITLE
REVISED BUILDING PLANS OF GROUP HOUSING COLONY
AREA MEASURING 30.38125 ACRES
(30.38 ACRES UNDER LICENCE NO.39 OF 2013 DATED 04.08.2013
AND 25.10 ACRES UNDER &
LICENCE NO. 85 OF 2014 DATED 08.08.2014) GRANTED FOR
2.38125 ACRES AND ADDITIONAL AREA MEASURING 2.90
ACRES/LICENCE NO. 166 OF 2023 DATED 18.08.2023) IN
SECTOR-36-A,
GURGAON MANESAR URBAN COMPLEX BEING
DEVELOPED BY KRISUMI CORPORATION PVT. LTD.

ARCHITECT'S SIGNATURE / STAMP:

RAJEEV KUMAR AGARWAL
ARCHITECT CA/88/1815

STRUCTURE CONSULTANT SIGNATURE / STAMP:

OWNER SIGNATURE / STAMP:

For KRISUMI CORPORATION PVT. LTD.

Authorised Signatory

DRAWING TITLE:

COMMUNITY BUILDING
FIRST FLOOR PLAN

SCALE
1:200 (A1)

DATE
04-SEPTEMBER-2023

DRAWING NO.
PH3 - CB - MF -02

RELEASED FOR:
☐ INFORMATION
☐ EA
☐ TENDER
☐ ADVANCE COPY
☒ SUBMISSION DRG.
☐ GFC