


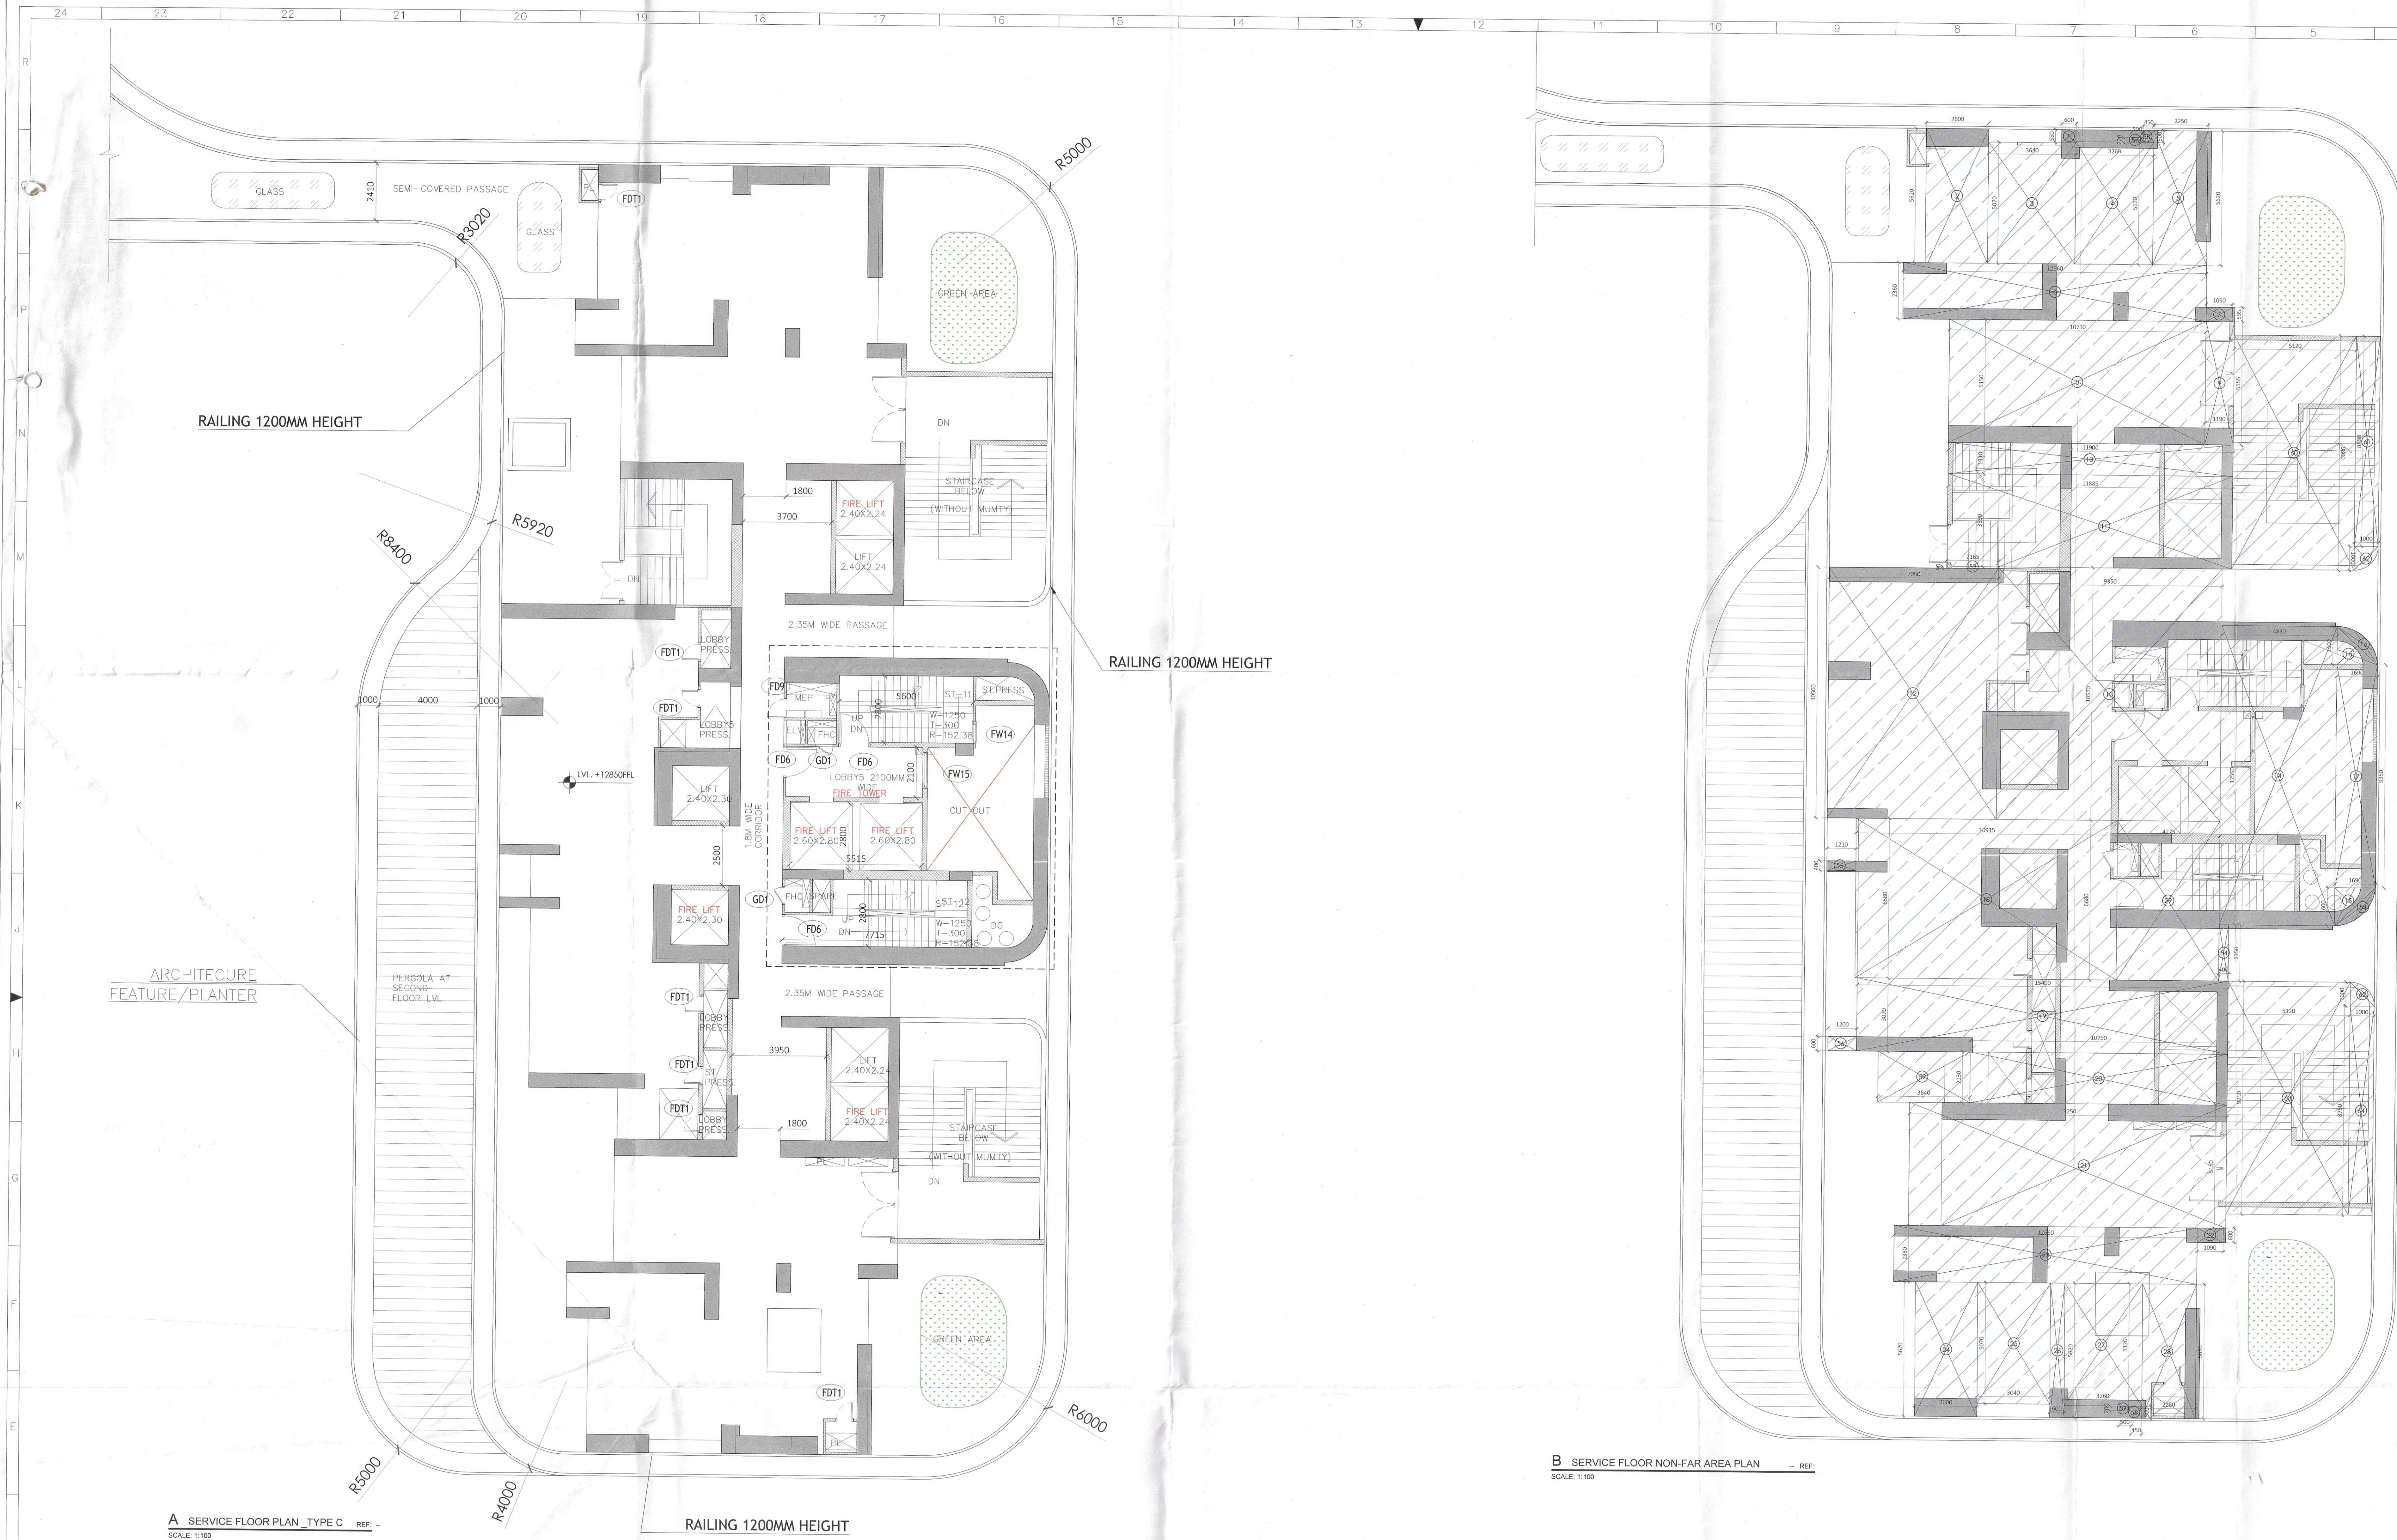

AUTHORITY STAMP & SIGN -

Building Plans Section, Government of India
To be valid for five years only
To be read with Memo No. 1544
Dated: 26/12/2025

Chairman Building Plan Committee cum
Senior Town Planner
HSIDC, IMT Manesar

Responsible for Sanction
ATP: [Signature]
H. D. Manar

GENERAL NOTES -

1. All dimensions are in to be read and not to be scaled.

KEY PLAN

REV. DATE REVISION DESCRIPTION

ARCHITECT'S STAMP & SIGN - [Signature]
Gurshant Kumar Verma, Architect
Council of Architects &
Registration No.: U-1231481574

OWNER'S SIGN - [Signature]
For Trehan Promoters & Builders Pvt. Ltd.
Director / Authorized Signatory

CONCEPT ARCHITECTS

UHA
3 Murphy Street, London, SE1 7FP
Email: www.uha.global

PROJECT ARCHITECT

Arco Associates PVT. LTD.
A-15, PAMPOSH ENCLAVE
GREATER KAILASH
NEW DELHI, INDIA
Ph: +91-11-26442050
Email: pverma@arco.co.in

STRUCTURE

BALDRIDGE & ASSOCIATES STRUCTURAL ENGINEERING PVT. LTD.
406, Sakar east, B/S Gurunank, School,
40MT Tarsali-Danteshwar
Ring Road Vadodara
390009, Gujarat, India
Ph: 0265-2981813
Website: www.baseengr.com

MEP CONSULTANT

CLANCY GLOBAL
CONSULTING ENGINEERS
Unit No. 170 A&B, Tower B1
Spaze Itch Park, Sohna Road,
Sec-49 Gurgaon
Tel. No. +91 124 4253925
Website: www.clancy-global.com

LANDSCAPE

ORACLES
G 98 Kalkaji New Delhi 110 019
Tel. No. + 91 11 2648 1630
Email: admin@oracleslandscape.in

VERTICAL TRANSPORT

TAK CONSULTING PVT. LTD.
A303, Galleria Hiranandani Garden, Powai
Mumbai 400078, INDIA
Tel. No. + 91 2225707498

CLIENT

TREHAN PROMOTERS & BUILDERS PVT LTD

PROJECT NAME

TREHAN RESIDENCE SEC 80

PROJECT TITLE

Proposed Building Plan of Clubbed Group Housing sites (GH-3B & GH-3C) area measuring 5.08 Acres, Sector-80, IMT Manesar being developed by Trehan Promoters & Builders Pvt. Ltd.

DATE 08-11-2025

DRAWN BY NAKSHITA

CHECKED BY PRASHANT KUMAR

DRAWING TITLE:
SERVICE FLOOR PLAN TYPE C WITH
SERVICE FLOOR NON-FAR AREA PLAN

DRAWING NO.:
SN27-TR-80GH-SF-SD-DRG-01113

DRAWING STATUS -
SUBMISSION DRAWING

NORTH -

SCALE -
1: 100

REV -

SIZE - A0

SHEET NO - 27