


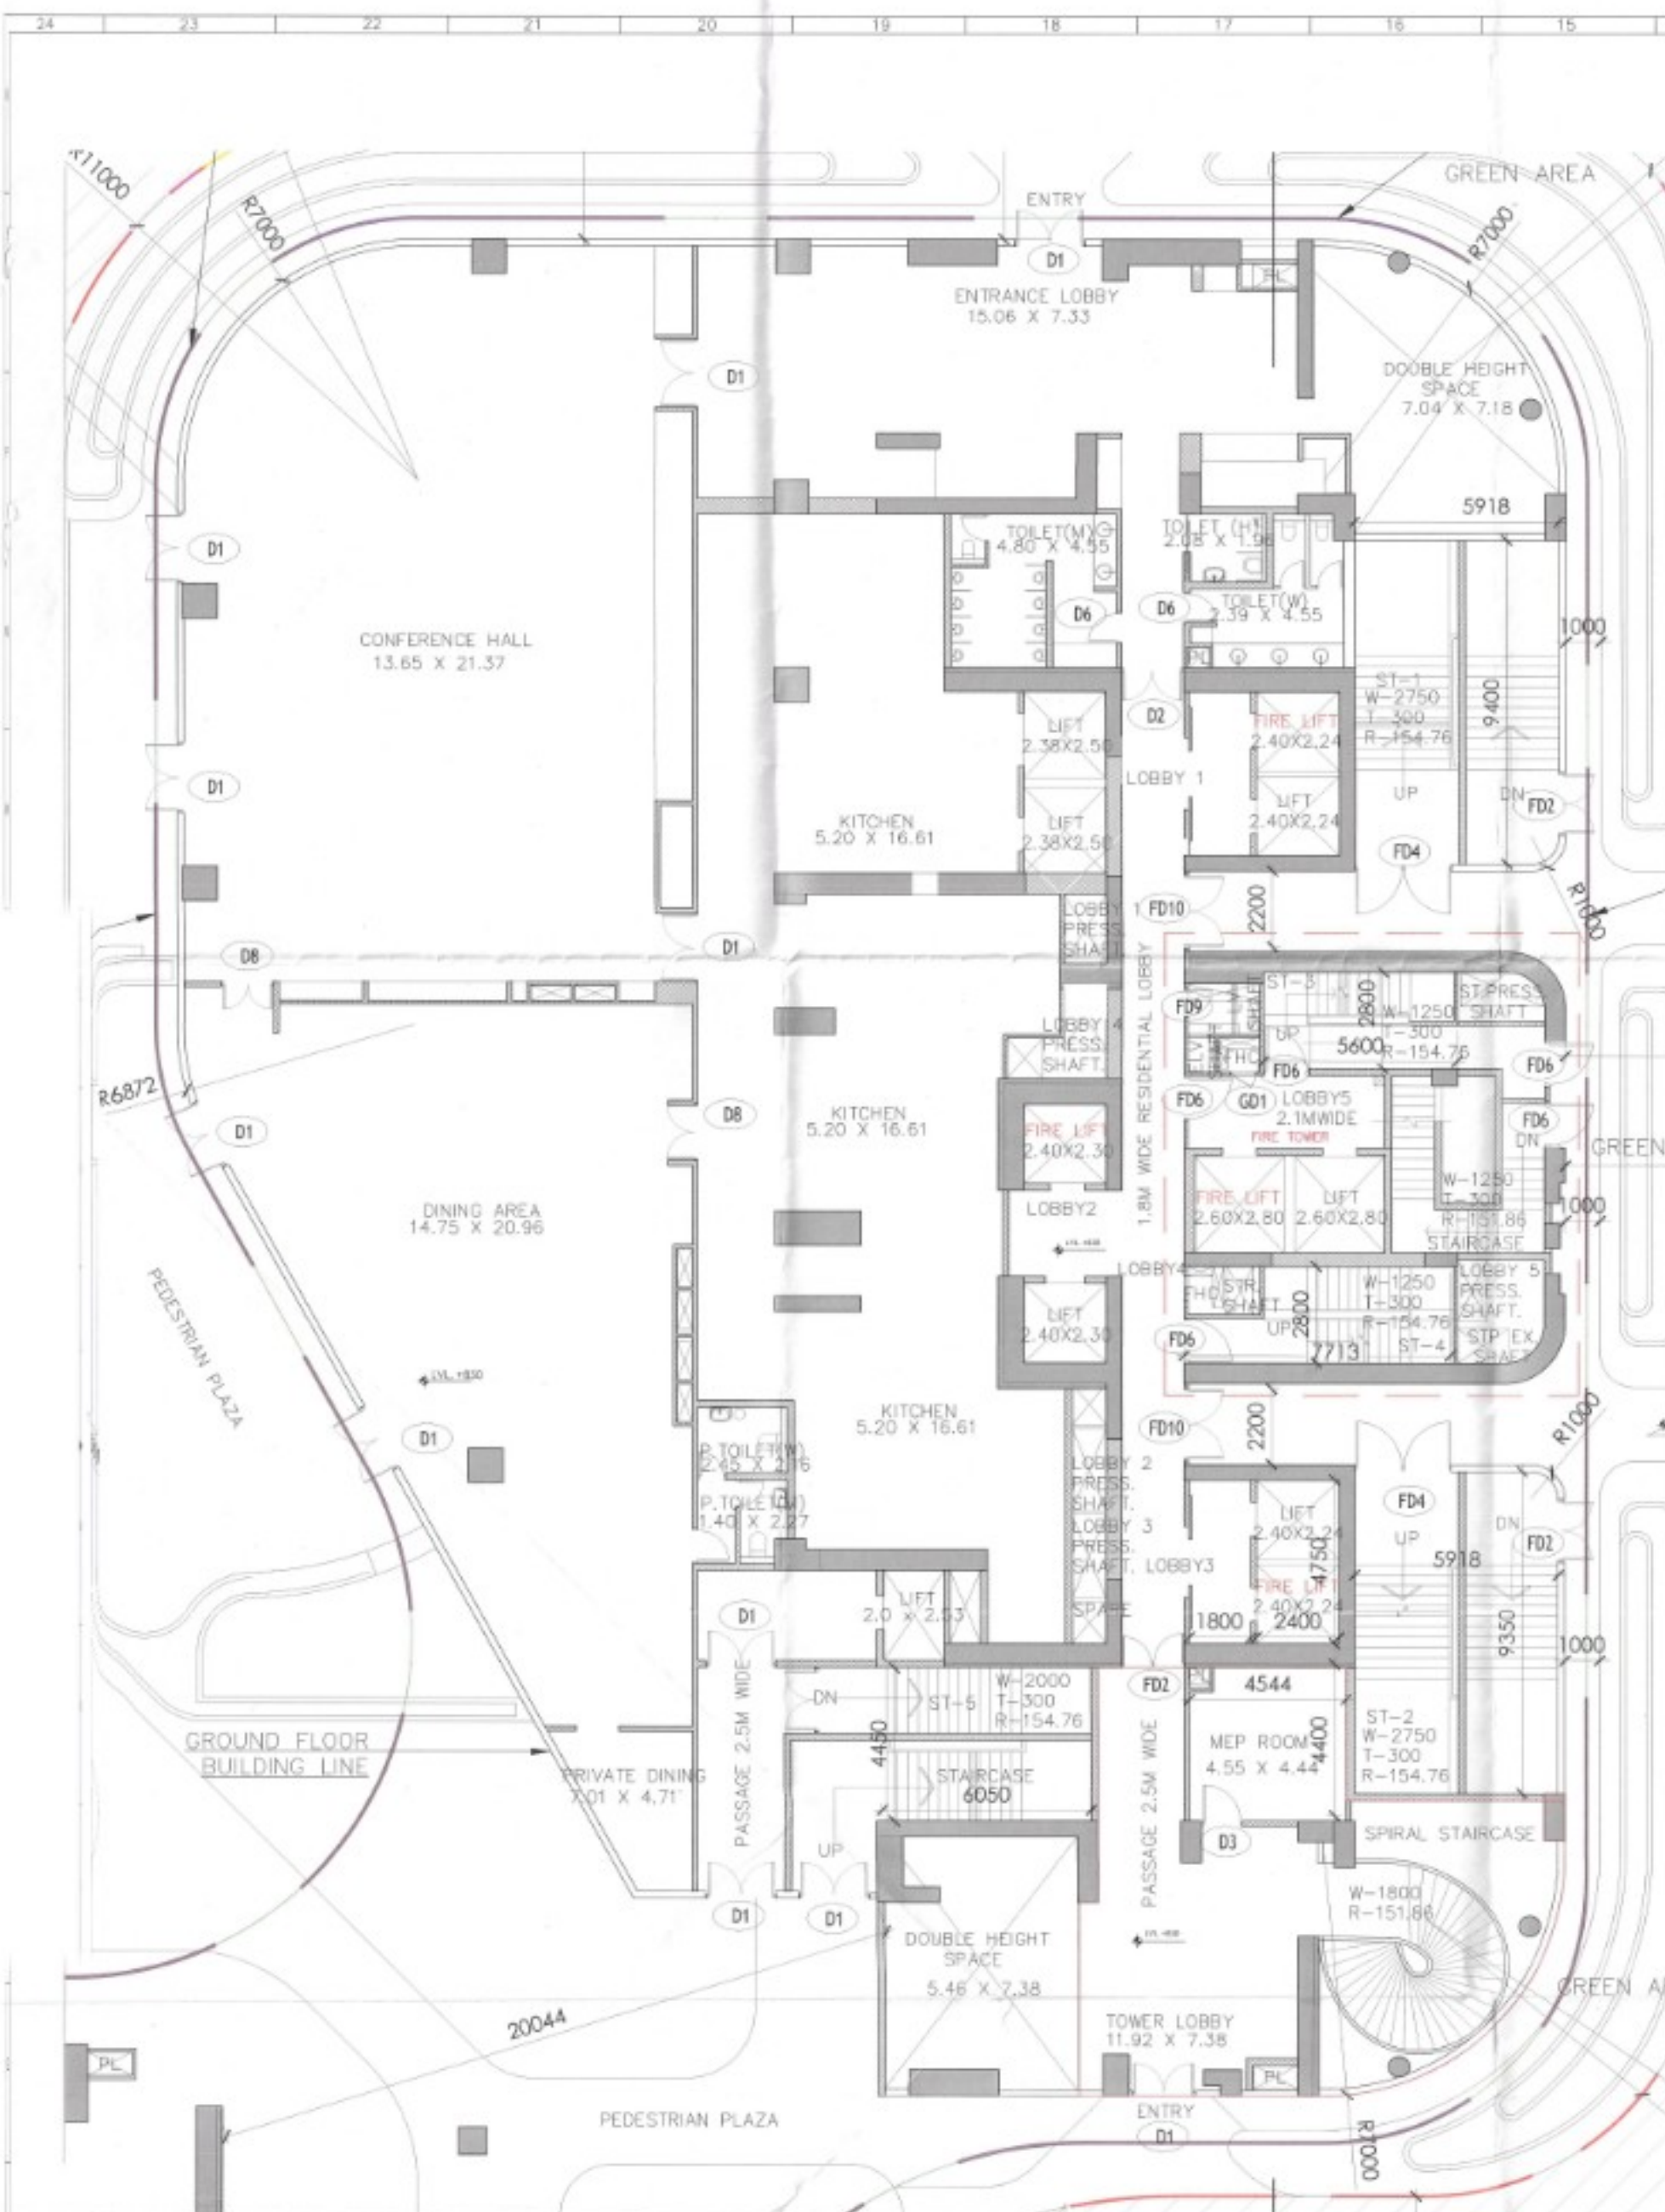

DOOR ID	FINISH OPENING			
	WIDTH	HEIGHT	UNIT	CELL
D1	2000	2135	2135	0
D2	1800	2135	2135	0
D3	1300	2135	2135	0
D4	1000	2135	2135	0
D5	800	2135	2135	0
D6	900	2135	2135	0
D8	1500	2135	2135	0
D9	2100	2135	2135	0
FD1	2000	2550	2550	0
FD2	1800	2550	2550	0
FD3	1200	2550	2550	0
FD4	2800	2550	2550	0
FD5	1600	2550	2550	0
FD6	1300	2550	2550	0
FD7	1500	2550	2550	0
FD8	800	2550	2550	0
FD9	750	2550	2550	0
FD10	2100	2550	2550	0
FD11	2200	2550	2550	0
FD12	900	2550	2550	0
FD13	750	2400	2400	0
GD1	750	2135	2135	0

AUTHORITY STAMP & SIGN

Chairman Building Plan Committee
Senior Town Planner
HSDC, IIT Bombay

Received for sanction
ATP
H. Datta

GENERAL NOTES

1. All dimensions are in to be read and not to be scaled.

KEY PLAN

REV. DATE REVISION DESCRIPTION

ARCHITECT'S STAMP & SIGN

OWNER'S SIGN

CONCEPT ARCHITECTS

UHA
3 Marjby Street, London, SE1 7TP
Email: www.uha.global

PROJECT ARCHITECT

ARCOP Associates PVT. LTD.
A-15, PAMPOSH ENCLAVE
GREATER KAILASH
NEW DELHI, INDIA
Ph: +91 11 26422000
Email: pvt@arcop.co.in

STRUCTURE

BALDRIDGE & ASSOCIATES STRUCTURAL ENGINEERING PVT. LTD.
406, Sakar east, 8/5 Gurunank School,
Ring Road, Vasant Vihar,
New Delhi, India
Ph: +91 11 26422000
Website: www.baldringe.com

MEP CONSULTANT

CLANCY GLOBAL
CONSULTING ENGINEERING
Unit No. 170 A&B, Tower B1
Space Tech Park, Sakinaka Road,
Sec-49, Gurgaon
Tel. No. +91 124 4251925
Website: www.clancy-global.com

LANDSCAPE

ORACLES
G 98 Kalkaji New Delhi 110 019
Tel. No. + 91 11 2648 1630
Email: oracles@oracleslandscape.in

VERTICAL TRANSPORT

TAK CONSULTING PVT. LTD.
4303, Galleria Hiranandani Garden, Powai
Mumbai 400070, INDIA
Tel. No. + 91 22 22070498

CLIENT

TREHAN PROMOTERS & BUILDERS PVT LTD

PROJECT NAME

TREHAN RESIDENCE SEC 80

PROJECT TITLE

Proposed Building Plan of Clubbed Group Housing sites (GH-3B & GH-3C) area measuring 5.08 Acres, Sector-80, IIT Manesar being developed by Trehan Promoters & Builders Pvt. Ltd.

DATE 08-11-2021

DRAWN BY SAKSHI

CHECKED BY PRAGYAT KUMAR

DRAWING TITLE

GROUND FLOOR PLAN, TYPE A WITH GROUND OVERLAPPED PLAN

DRAWING NO. SN12-TR-80GH-GC-SD-DRG-01111

DRAWING STATUS

SUBMISSION DRAWING

SCALE 1: 100

REV.

SHEET NO 12