


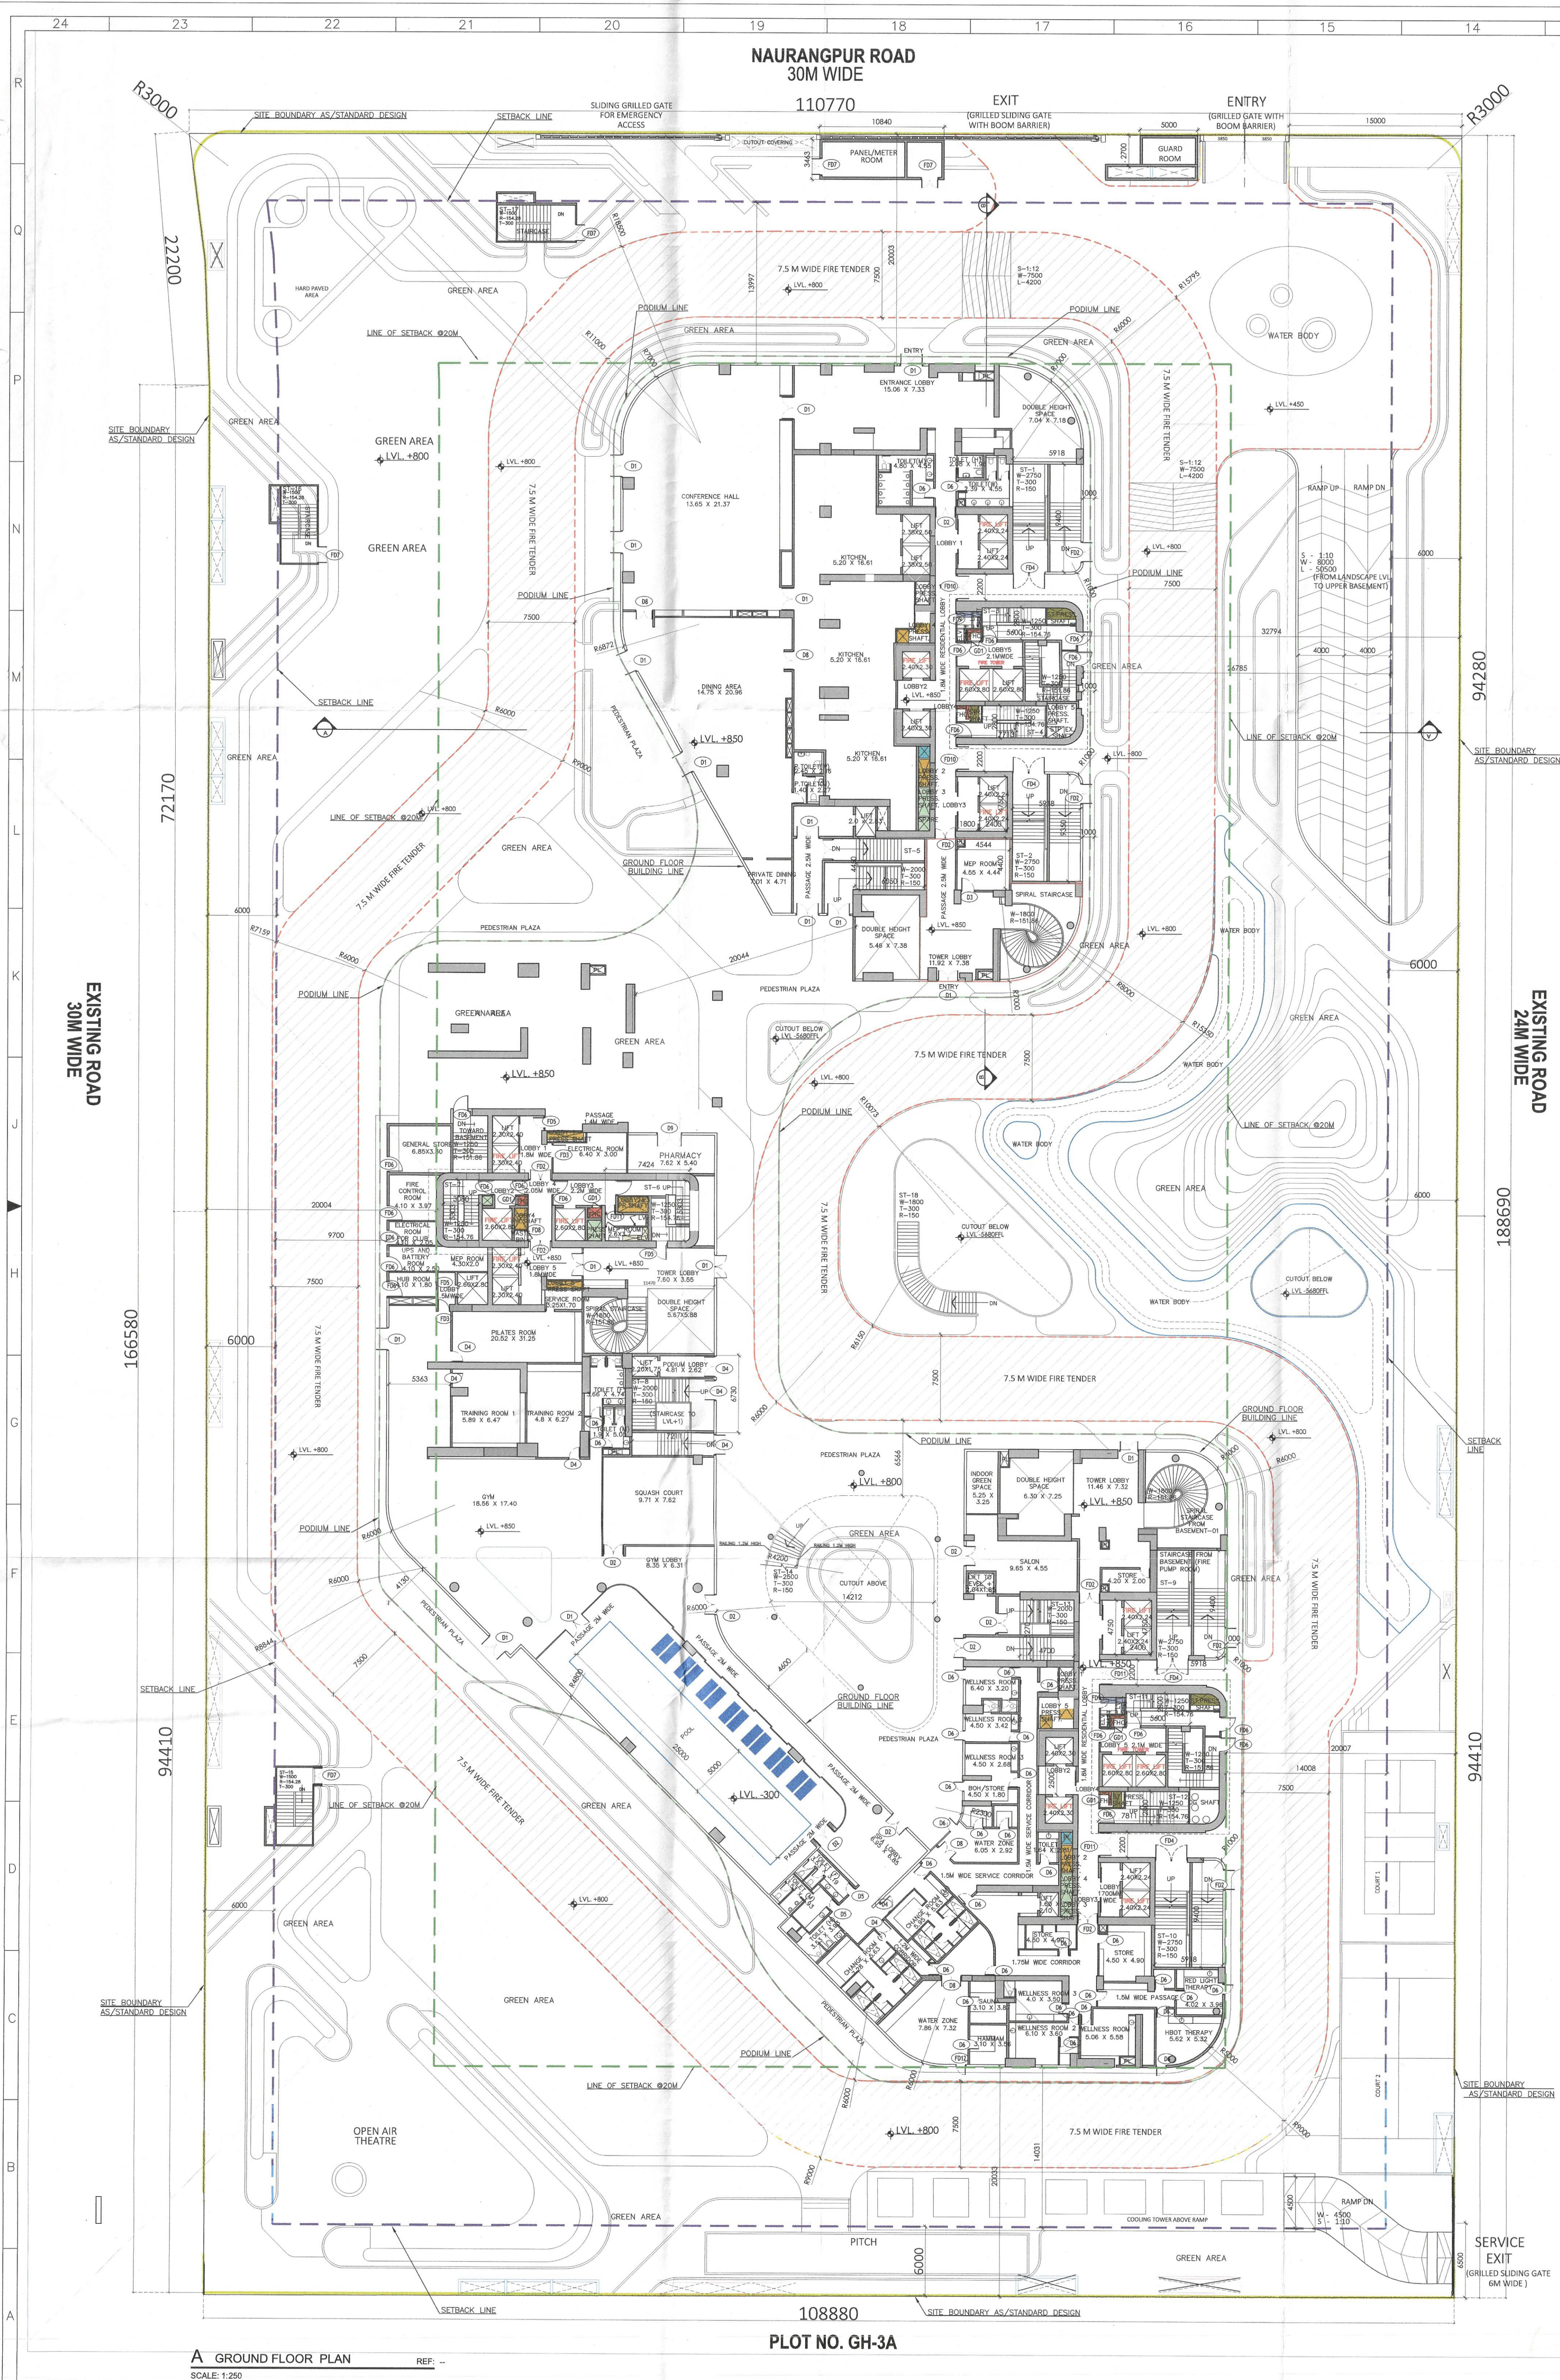

DOOR ID	FINISH OPENING			
	WIDTH	HEIGHT	LINTEL	CILL
WOODEN DOOR				
D1	2000	2135	2135	0
D2	1800	2135	2135	0
D3				
D4	1200	2135	2135	0
D5	1000	2135	2135	0
D6	800	2135	2135	0
D7	900	2135	2135	0
D8	1500	2135	2135	0
D9	2100	2135	2135	0
FIRE DOOR				
FD1	2000	2550	2550	0
FD2	1800	2550	2550	0
FD3	1200	2550	2550	0
FD4	2800	2550	2550	0
FD5	1000	2550	2550	0
FD6	1300	2550	2550	0
FD7	1500	2550	2550	0
FD8	800	2550	2550	0
FD9	750	2550	2550	0
FD10	2135	2550	2550	0
FD11	2000	2550	2550	0
FD12	900	2550	2550	0
FD13	750	2550	2550	100
GLASS DOOR				
GD1	750	2135	2135	0

LEGEND:	
	PODIUM LINE
	BUILDING LINE

LEGEND:	
	SITE BOUNDARY
	SETBACK LINE FOR BASEMENT
	FAR
	NON-FAR
	GROUND COVERAGE
	PARKING AREA
	BASEMENT AREA

AUTHORITY STAMP & SIGN -

Building Plans Section
To be valid for five years only
To be read with Memo No. 1544
Dated: 26/11/2025

Chairman Building Plan Committee cum
Senior Town Planner
HSRD, NIT Manesar

Recommendation for Sanction
ATP
H. D. Manesar

GENERAL NOTES -

1. All dimensions are in to be read and not to be scaled.

KEY PLAN

REV.	DATE	REVISION DESCRIPTION

ARCHITECT'S STAMP & SIGN -

Prakash Kumar Sharma, Architect
Council of Architecture
Registration No.: CA2014R5871

OWNER'S SIGN -

For Trehan Promoters & Builders Pvt. Ltd.
Director / Authorized Signatory

CONCEPT ARCHITECTS

UHA
3 Murphy Street, London, SE1 7FP
Email: www.uha.global

PROJECT ARCHITECT

Arcop Associates PVT. LTD.
A-15, PAMPOSH ENCLAVE
GREATER KAILASH
NEW DELHI, INDIA
Ph.: +91-11-26442050
Email: pverma@arcop.co.in

STRUCTURE

BALDRIDGE & ASSOCIATES STRUCTURAL ENGINEERING PVT. LTD.
405, Sakar east, B/S Gurumanak School,
40MT Tarsali-Danteshwar
Ring Road Vadodra
390009, Gujarat, India
Ph.: 0265-2981813
Website: www.basengr.com

MEP CONSULTANT

CLANCY GLOBAL
CONSULTING ENGINEERS
Unit No.170 A&B, Tower B1
Space Tech Park, Sohna Road,
Sec-45 Gurgaon
Tel. No. +91 124 4253925
Website: www.clancy-global.com

LANDSCAPE

ORACLES
G 98 Kalkaji New Delhi 110 019
Tel. No. + 91 11 2648 1630
Email: admin@oracleslandscape.in

VERTICAL TRANSPORT

TAK CONSULTING PVT. LTD.
A303, Galleria Hiranandani Garden, Powai
Mumbai-400076, INDIA
Tel. No. + 91 2225707498

CLIENT -

TREHAN PROMOTERS & BUILDERS PVT LTD

PROJECT NAME -

TREHAN RESIDENCE SEC 80

PROJECT TITLE -

Proposed Building Plan of Clubbed Group Housing sites (GH-3B & GH-3C) area measuring 5.08 Acres, Sector-80, IMT Manesar being developed by Trehan Promoters & Builders Pvt. Ltd.

DATE	08-11-2025
DRAWN BY	SAKSHI NEGI
CHECKED BY	PRASHANT KUMAR

DRAWING TITLE -

GROUND FLOOR PLAN

DRAWING NO. -

SN15-TR-80GH-GF-SR-DG-01110

DRAWING STATUS -

SUBMISSION DRAWING

LEGEND:

NORTH -

SCALE -

1: 250

REV -

SIZE -

A0

SHEET NO -

15