




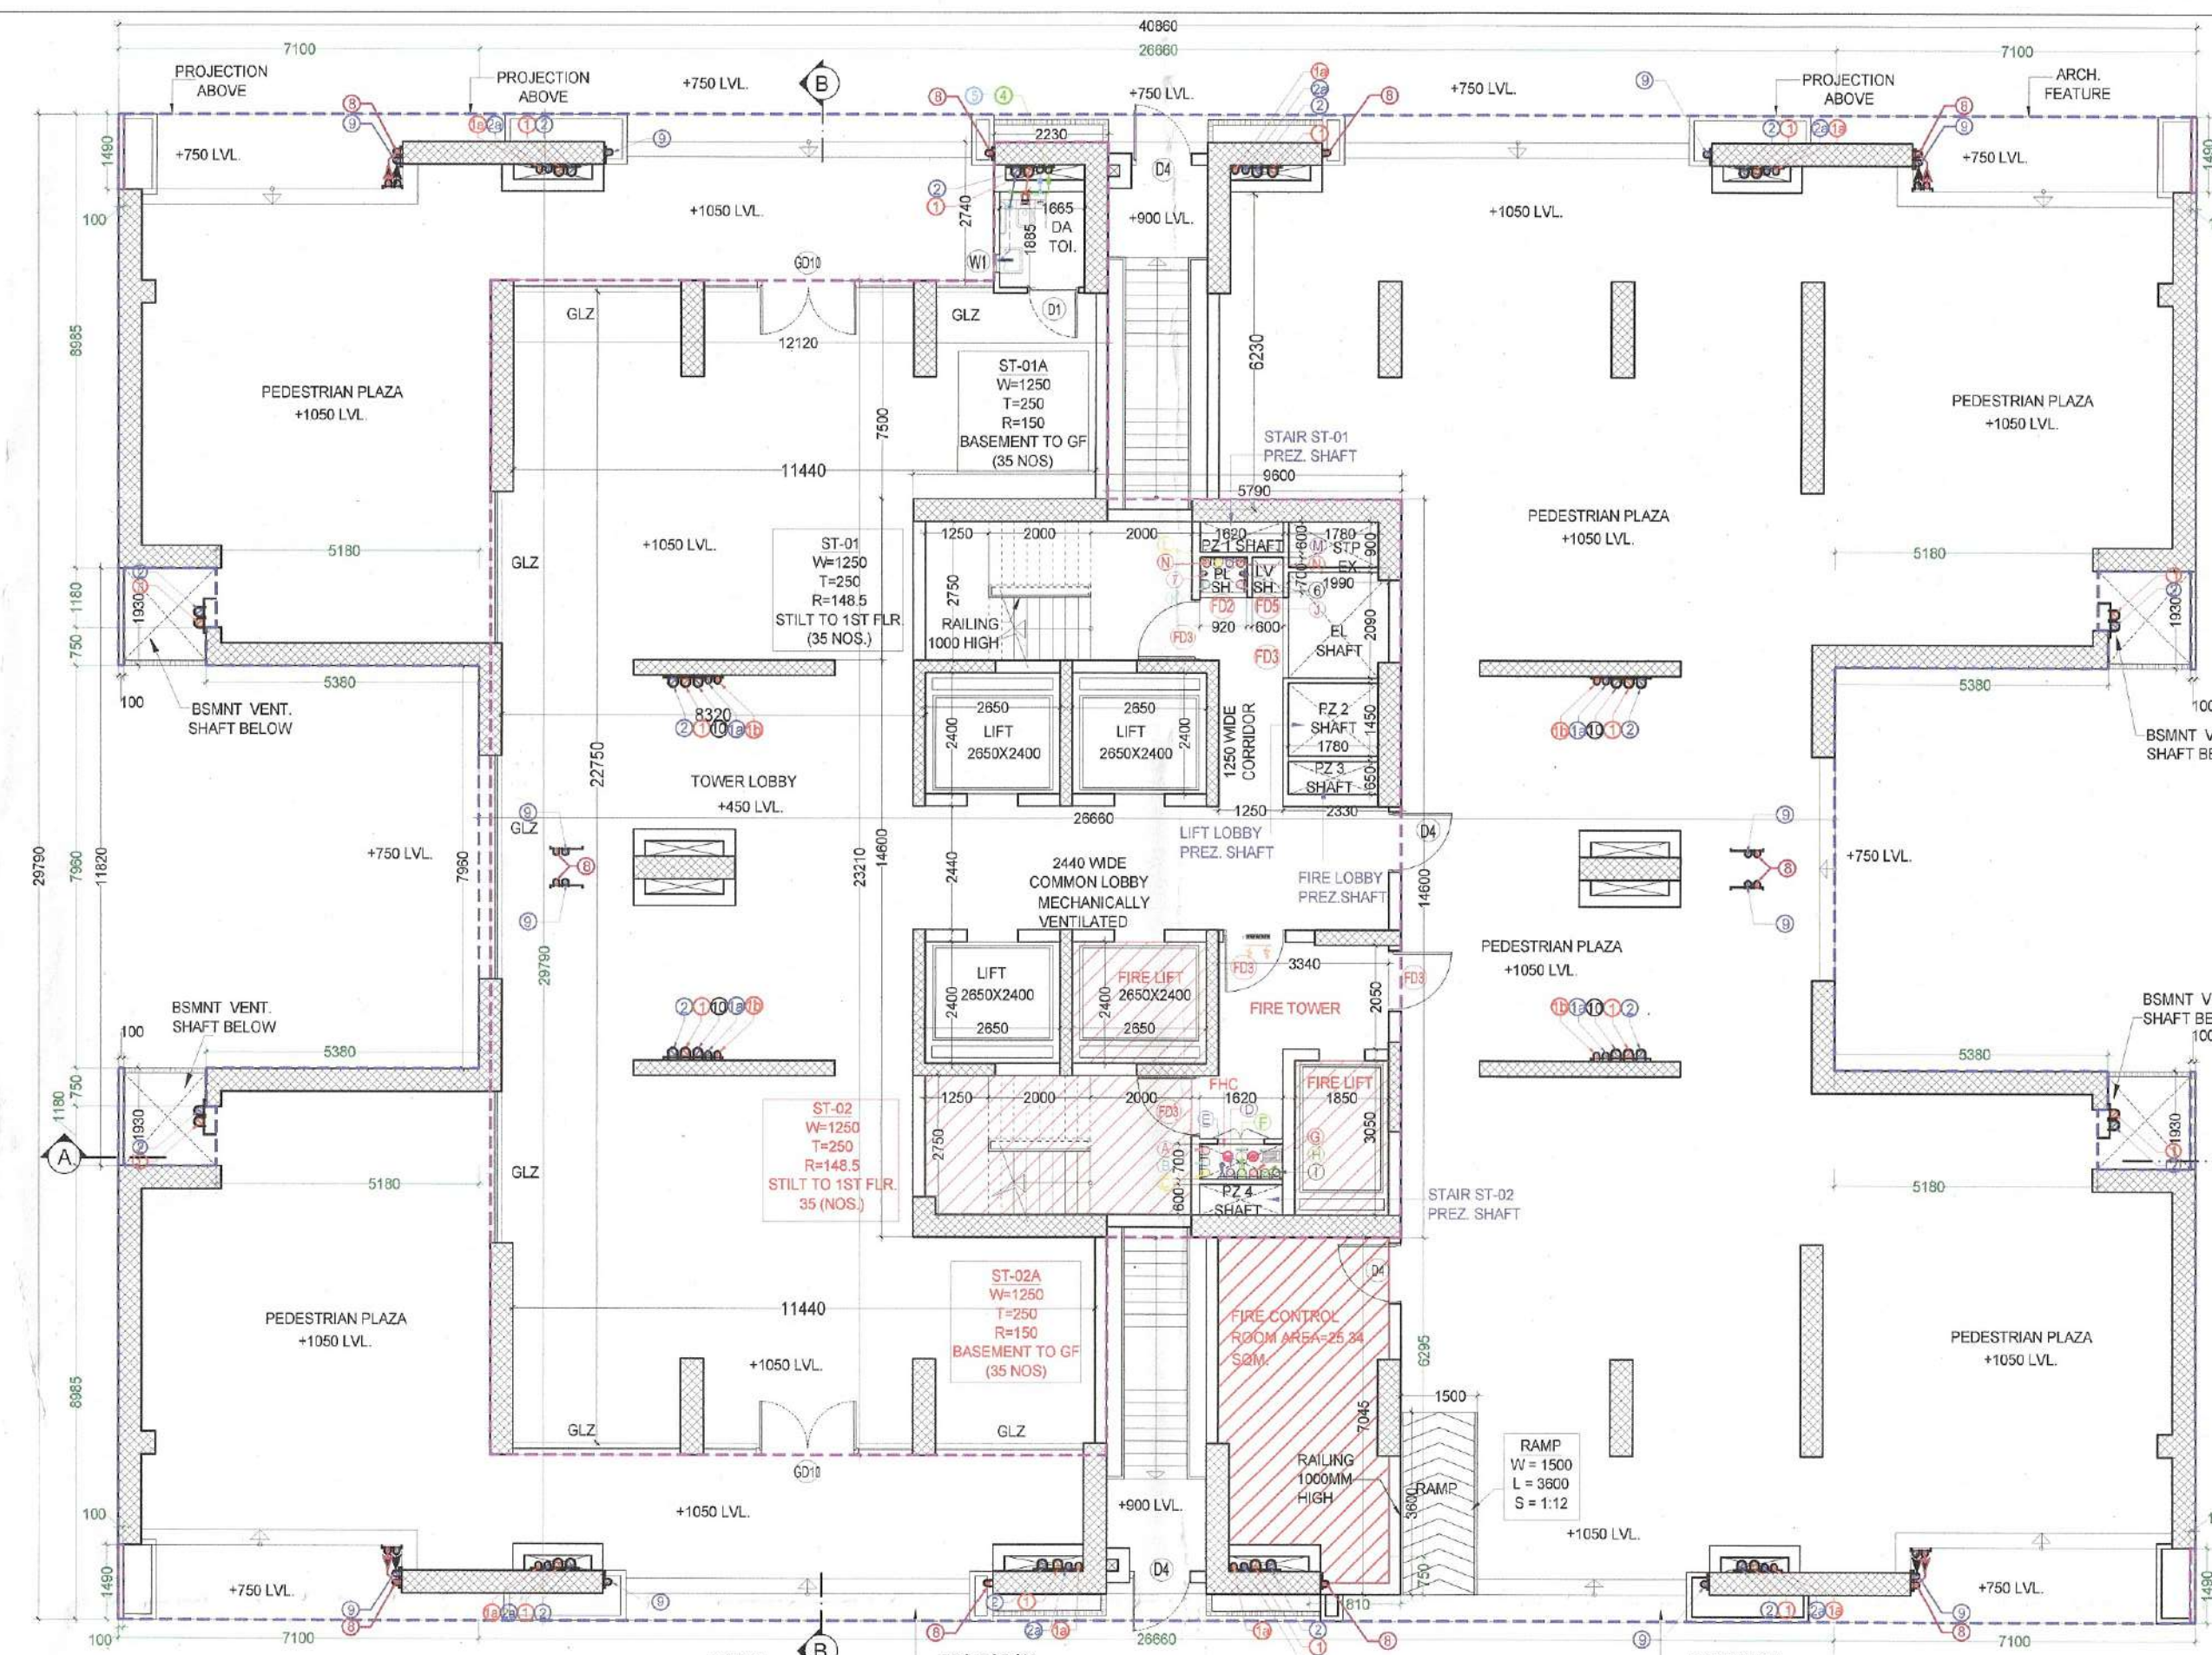


STILT PLAN

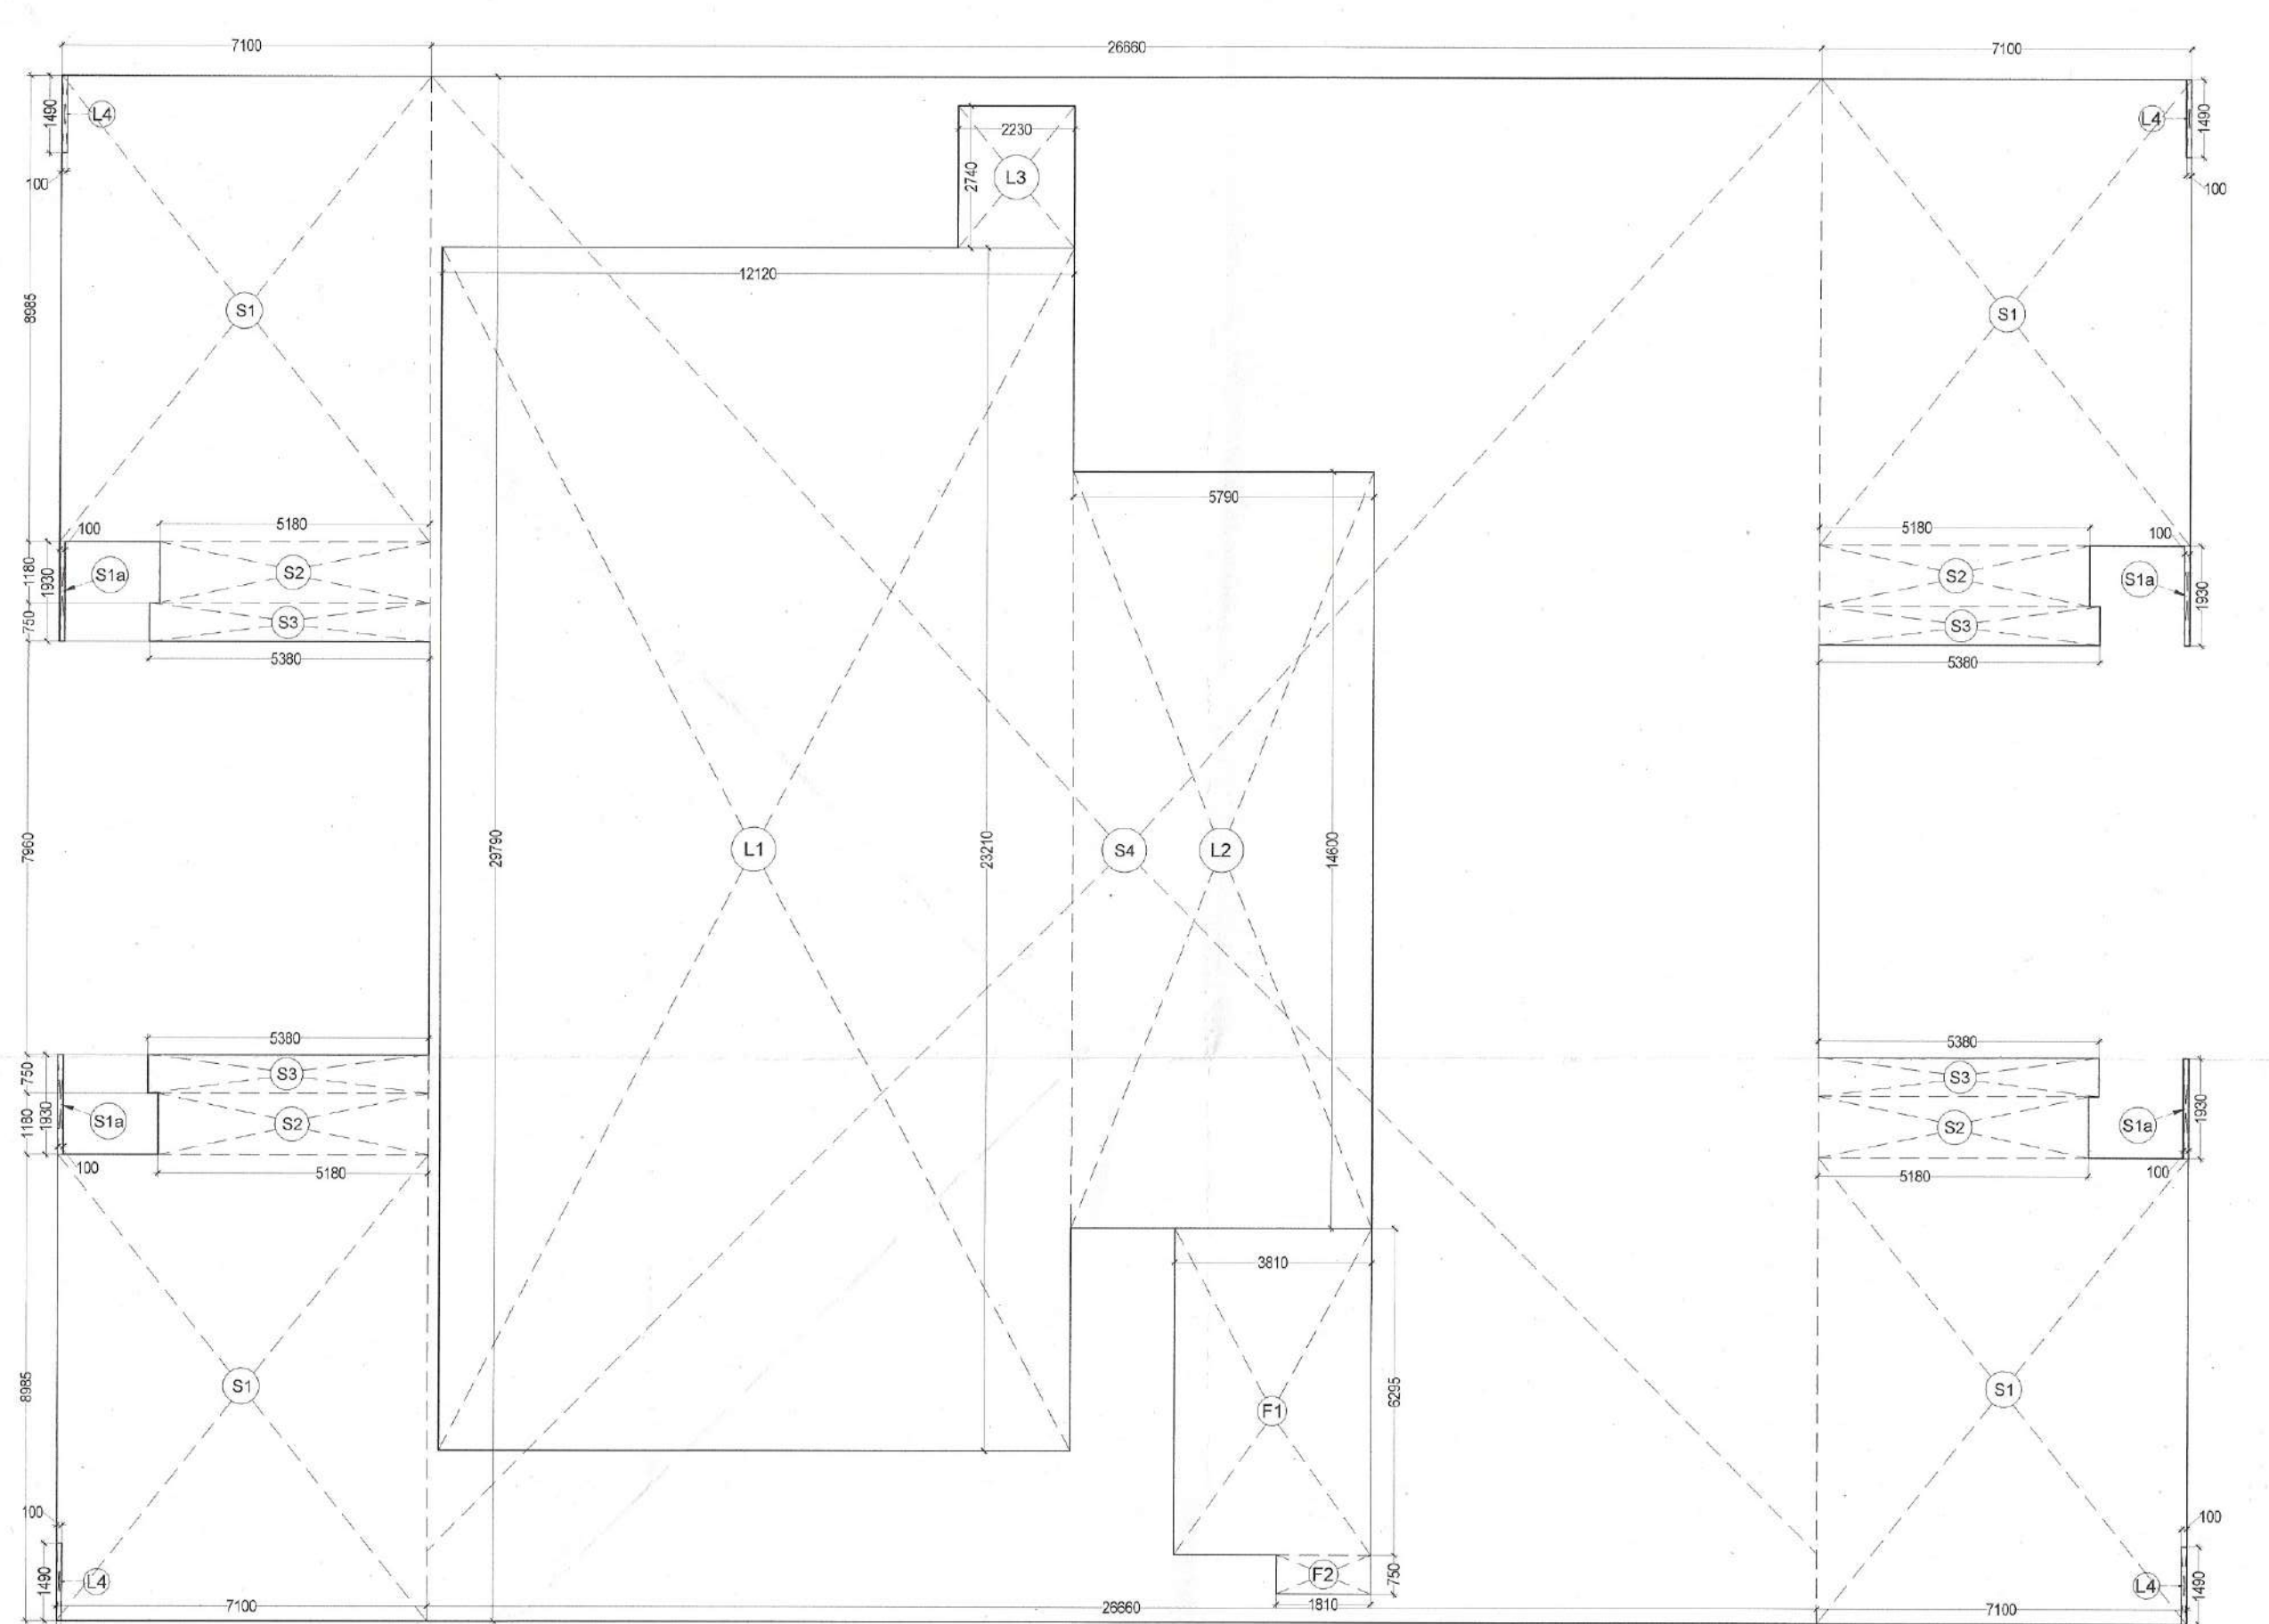


STILT AREA PLAN

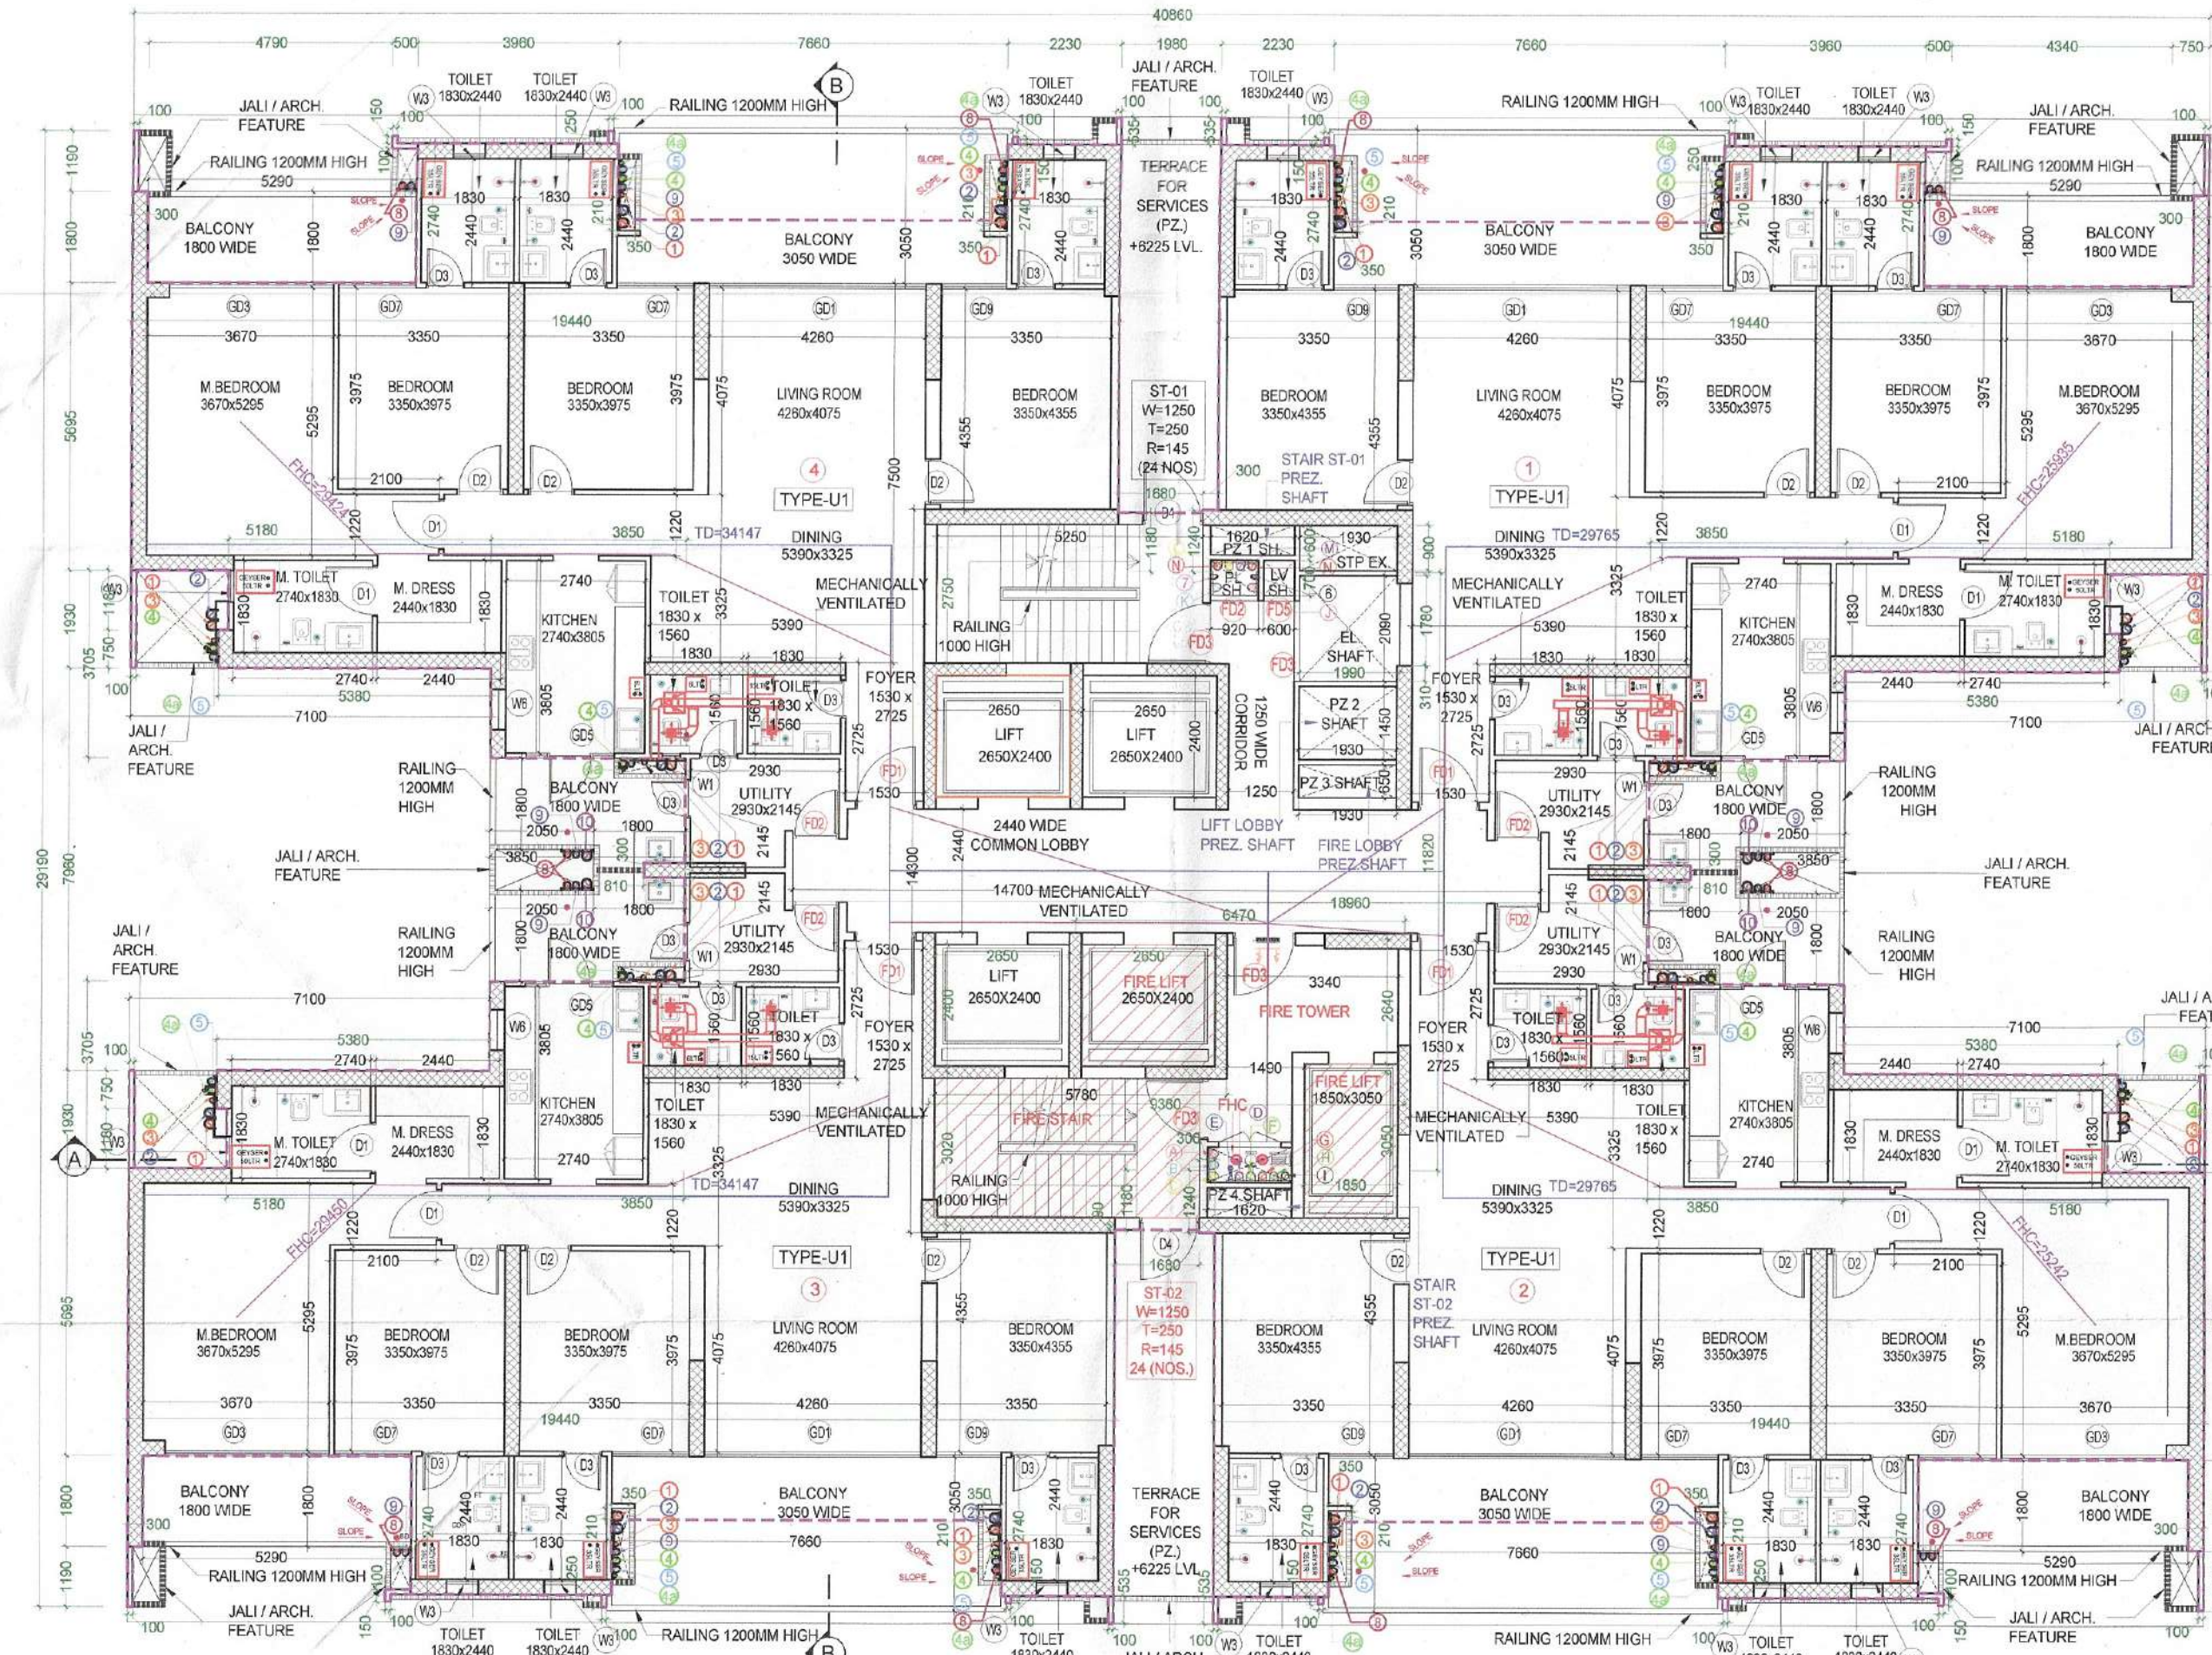


FIRST FLOOR PLAN

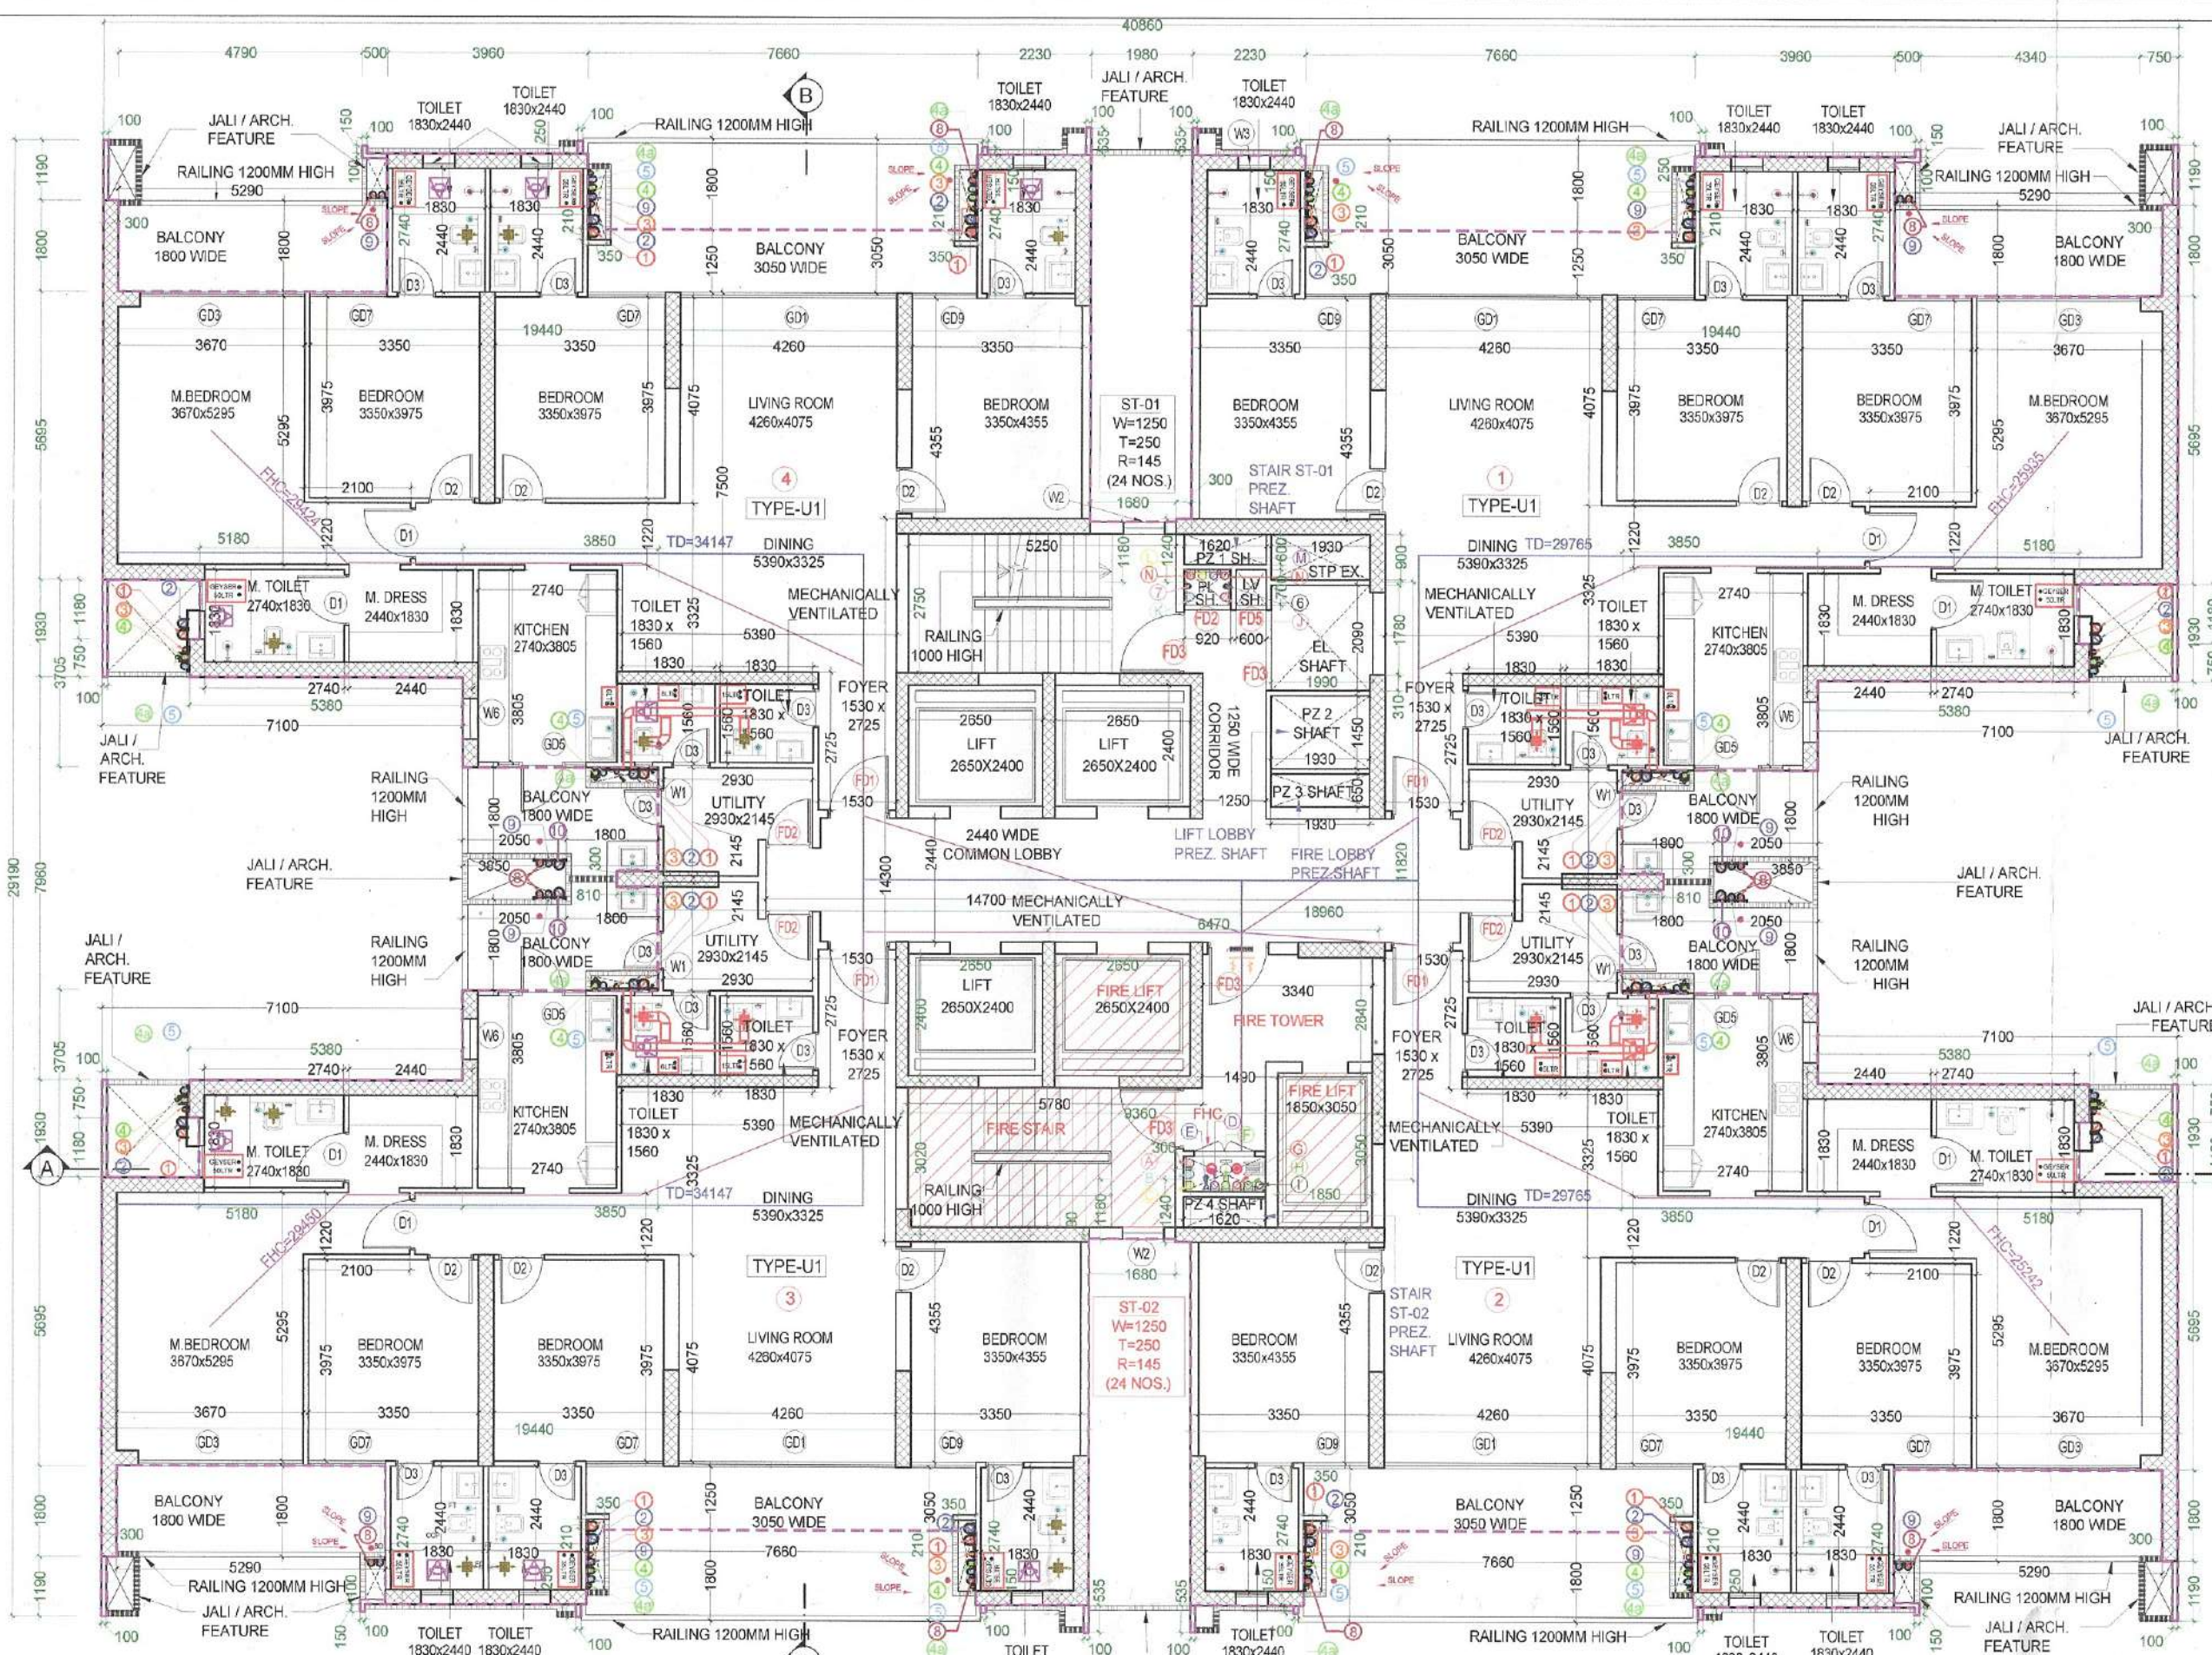


TYPICAL FLOOR PLAN (2ND-17TH, 19TH-26TH, 28TH-34TH, 36TH-43RD, 45TH-46TH)
TYPICAL TOILET DETAILS (REFER DWG NO. 19)

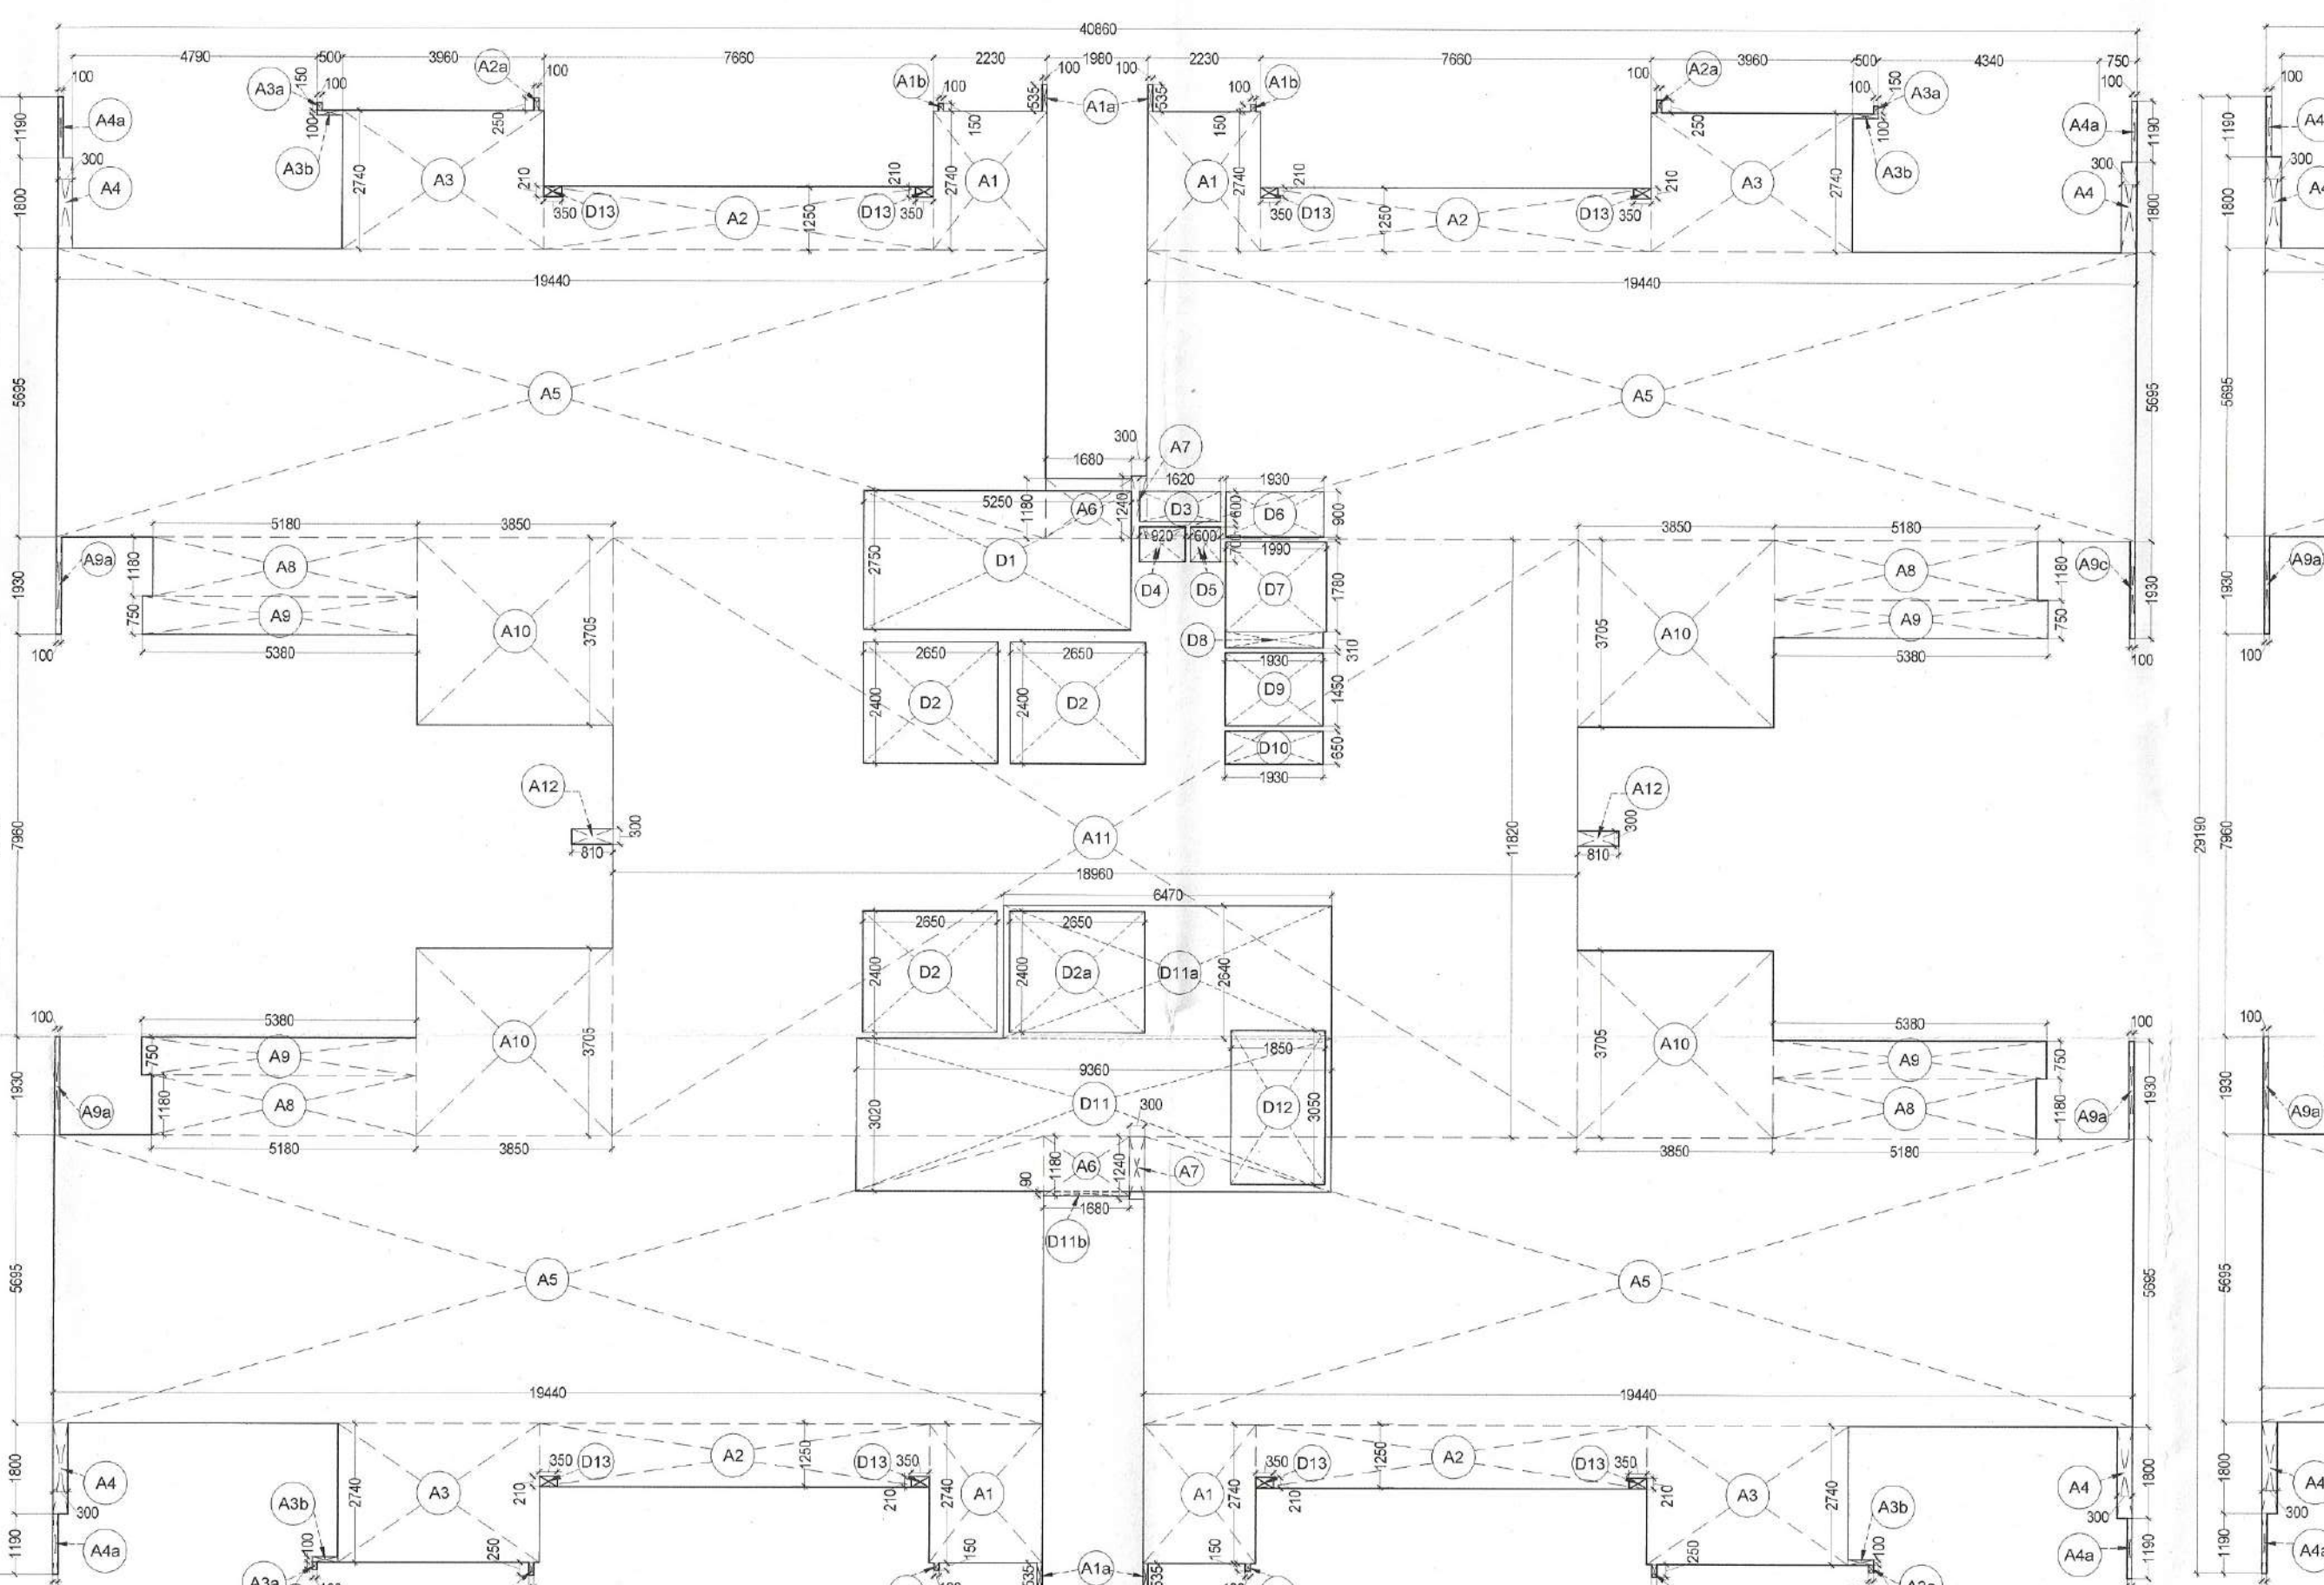

TYPICAL FLOOR AREA PLAN (1ST-17TH, 19TH-26TH, 28TH-34TH, 36TH-43RD, 45TH-46TH)

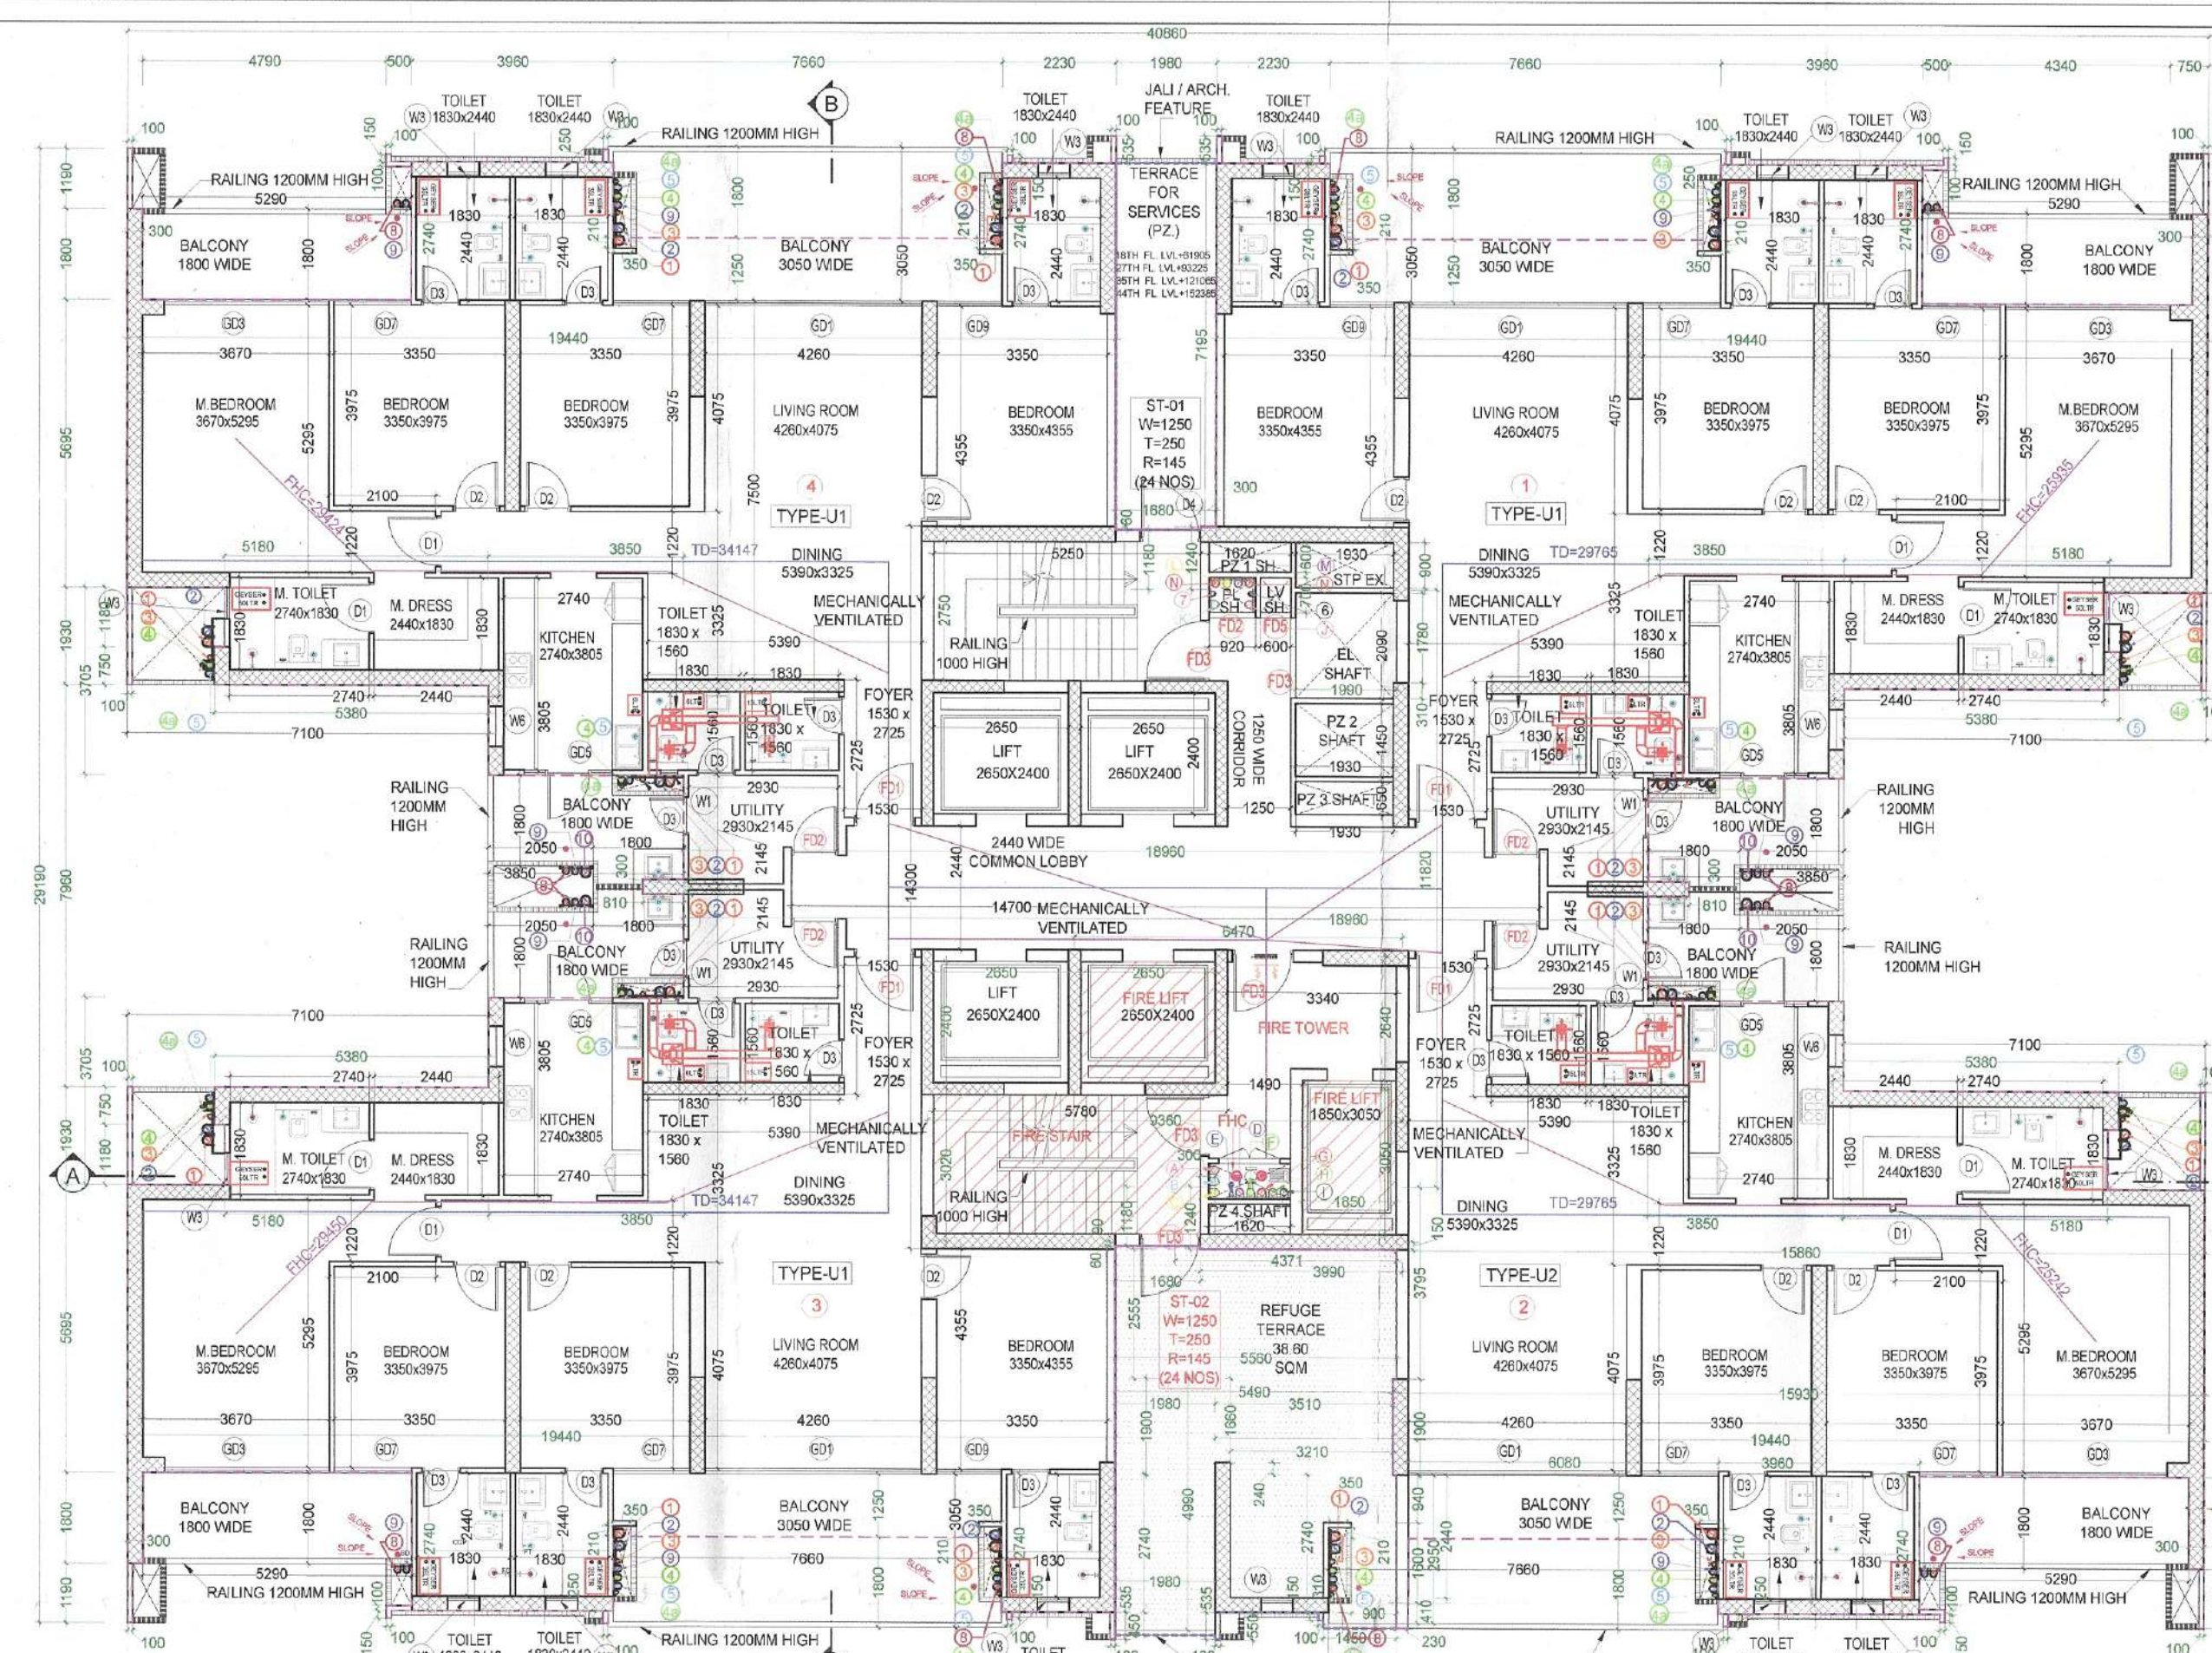

REFUGE FLOOR PLAN (18TH, 27TH, 35TH & 44TH)
TYPICAL TOILET DETAILS (REFER DWG NO. 19)

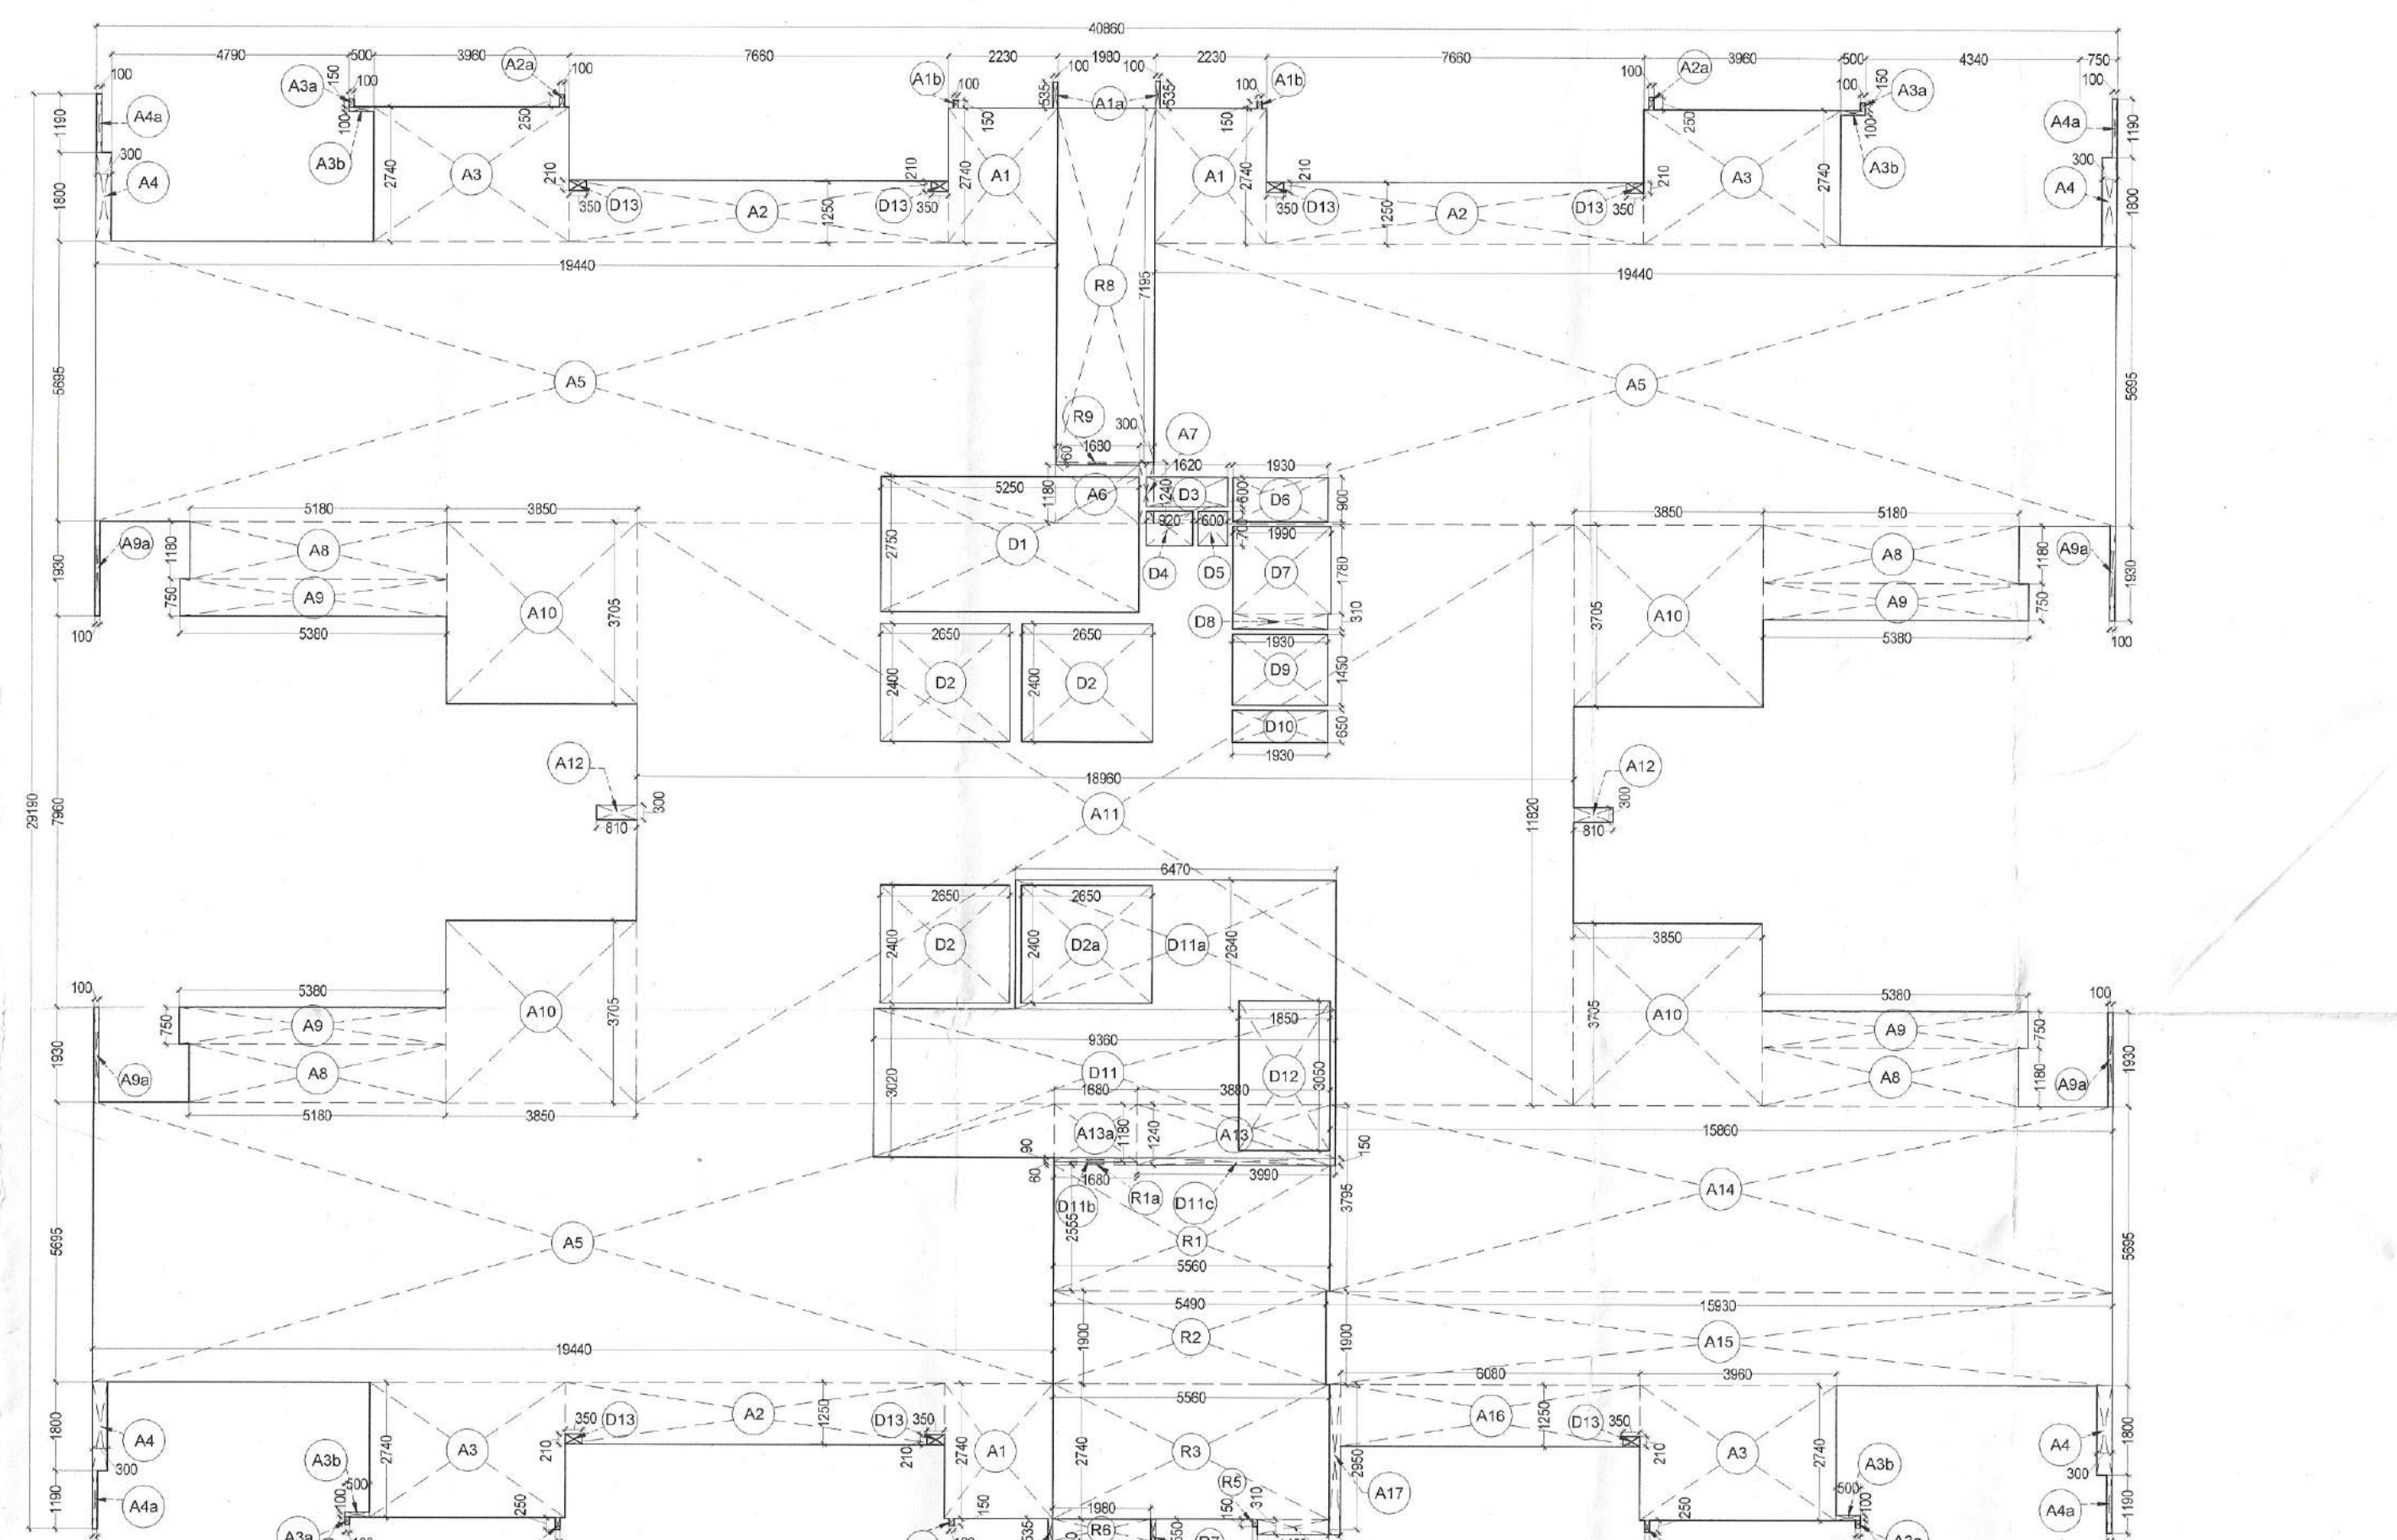

REFUGE FLOOR AREA PLAN (18TH, 27TH, 35TH & 44TH)

FAR AREA CALC. STILTGR FL - 'CROWN' TOWER				
NAME	SHAPE	NO	SIZE (MM)	AREA (SQ.M)
L1	RECTANGLE	1	12120 x 23210	281.31
L2	RECTANGLE	1	5700 x 14850	84.53
L3	RECTANGLE	1	22320 x 27480	6.13
L4	RECTANGLE	4	100 x 1450	0.58
TOTAL				372.55
NON-FAR AREA CALC. STILTGR FL - 'CROWN' TOWER				
NAME	SHAPE	NO	SIZE (MM)	AREA (SQ.M)
S1	RECTANGLE	4	7100 x 6865	255.17
S2	RECTANGLE	4	100 x 1950	0.77
S3	RECTANGLE	4	5180 x 1180	24.45
S4	RECTANGLE	4	5880 x 760	16.14
S5	RECTANGLE	1	28880 x 29580	794.00
TOTAL GROUND COVERAGE				1090.73
B. UEDITION				
L1	RECTANGLE	-1	12120 x 23210	-281.31
L2	RECTANGLE	-1	5700 x 14850	-84.53
L3	RECTANGLE	-1	22320 x 27480	-6.13
L4	RECTANGLE	-4	100 x 1450	-0.58
TOTAL (A-B)				718.18
C. FIRE CONTROL ROOM				
F1	RECTANGLE	1	3810 x 6255	23.98
F2	RECTANGLE	1	1810 x 750	1.36
TOTAL				25.34

FAR AREA CALC. REFUGE (18TH, 27TH, 35TH & 44TH) FL - 'CROWN' TOWER				
NAME	SHAPE	NO	SIZE (MM)	AREA (SQ.M)
A1	RECTANGLE	3	2230 x 2740	14.44
A2	RECTANGLE	3	100 x 150	0.15
A3	RECTANGLE	3	1680 x 1250	16.73
A4	RECTANGLE	4	100 x 250	0.10
A5	RECTANGLE	4	3600 x 3740	13.40
A6	RECTANGLE	4	100 x 150	0.06
A7	RECTANGLE	4	500 x 100	0.20
A8	RECTANGLE	4	300 x 850	2.58
A9	RECTANGLE	4	100 x 1190	0.48
A10	RECTANGLE	3	15440 x 2550	302.13
A11	RECTANGLE	1	1680 x 1180	1.98
A12	RECTANGLE	1	320 x 2240	0.37
A13	RECTANGLE	4	5380 x 760	16.14
A14	RECTANGLE	4	5880 x 760	16.14
A15	RECTANGLE	4	3600 x 3750	57.96
A16	RECTANGLE	2	810 x 300	4.87
A17	RECTANGLE	1	3880 x 240	4.81
A18	RECTANGLE	1	1880 x 1180	1.98
A19	RECTANGLE	1	1880 x 3750	60.19
A20	RECTANGLE	1	1540 x 2550	39.27
A21	RECTANGLE	1	6350 x 750	7.60
A22	RECTANGLE	1	230 x 2550	0.68
TOTAL				556.70
B. UEDITION				
D1	RECTANGLE	-1	5250 x 2750	-14.44
D2	RECTANGLE	-3	2650 x 2400	-19.08
D3	RECTANGLE	-1	1680 x 800	-0.97
D4	RECTANGLE	-1	500 x 700	-0.64
D5	RECTANGLE	-1	1000 x 1000	-1.00
D6	RECTANGLE	-1	1880 x 3750	-60.19
D7	RECTANGLE	-1	1880 x 1180	-1.98
D8	RECTANGLE	-1	1880 x 3750	-60.19
D9	RECTANGLE	-1	1880 x 1180	-1.98
D20	RECTANGLE	-1	1880 x 3750	-60.19
TOTAL DEDUCTION				-42.07
TOTAL FAR AREA (A-B)				718.18
NON-FAR AREA CALC. REFUGE (18TH, 27TH, 35TH & 44TH) FL - 'CROWN' TOWER				
NAME	SHAPE	NO	SIZE (MM)	AREA (SQ.M)
S1	RECTANGLE	1	5250 x 2750	14.44
S2	RECTANGLE	1	9350 x 3020	28.27
S3	RECTANGLE	1	5470 x 2640	17.58
S4	RECTANGLE	1	1680 x 90	0.15
S5	RECTANGLE	1	3990 x 150	0.60
S6	RECTANGLE	1	2550 x 200	0.51
S7	RECTANGLE	1	1850 x 3500	6.53
S8	RECTANGLE	1	1850 x 3500	6.53
TOTAL				12.00
TOTAL NON-FAR AREA (A-B-C)				48.84

NON-FAR AREA CALC. REFUGE (18TH, 27TH, 35TH & 44TH) FL - 'CROWN' TOWER				
NAME	SHAPE	NO	SIZE (MM)	AREA (SQ.M)
D1	RECTANGLE	1	5250 x 2750	14.44
D2	RECTANGLE	1	9350 x 3020	28.27
D3	RECTANGLE	1	5470 x 2640	17.58
D4	RECTANGLE	1	1680 x 90	0.15
D5	RECTANGLE	1	3990 x 150	0.60
D6	RECTANGLE	1	2550 x 200	0.51
D7	RECTANGLE	1	1850 x 3500	6.53
D8	RECTANGLE	1	1850 x 3500	6.53
TOTAL				48.84
B. REFUGE TERRACE				
R1	RECTANGLE	1	5560 x 2656	14.21
R2	RECTANGLE	1	1680 x 80	0.14
R3	RECTANGLE	1	2460 x 1000	10.43
R4	RECTANGLE	1	2460 x 2340	15.23
R5	RECTANGLE	1	1450 x 310	0.45
R6	RECTANGLE	1	100 x 150	0.02
R7	RECTANGLE	1	800 x 240	0.19
R8	RECTANGLE	1	100 x 80	0.01
R9	RECTANGLE	1	1880 x 3750	60.19
R10	RECTANGLE	1	1880 x 1180	1.98
R11	RECTANGLE	1	1880 x 3750	60.19
R12	RECTANGLE	1	1880 x 1180	1.98
R123	RECTANGLE	1	1880 x 3750	60.19
R124	RECTANGLE	1	1880 x 1180	1.9