
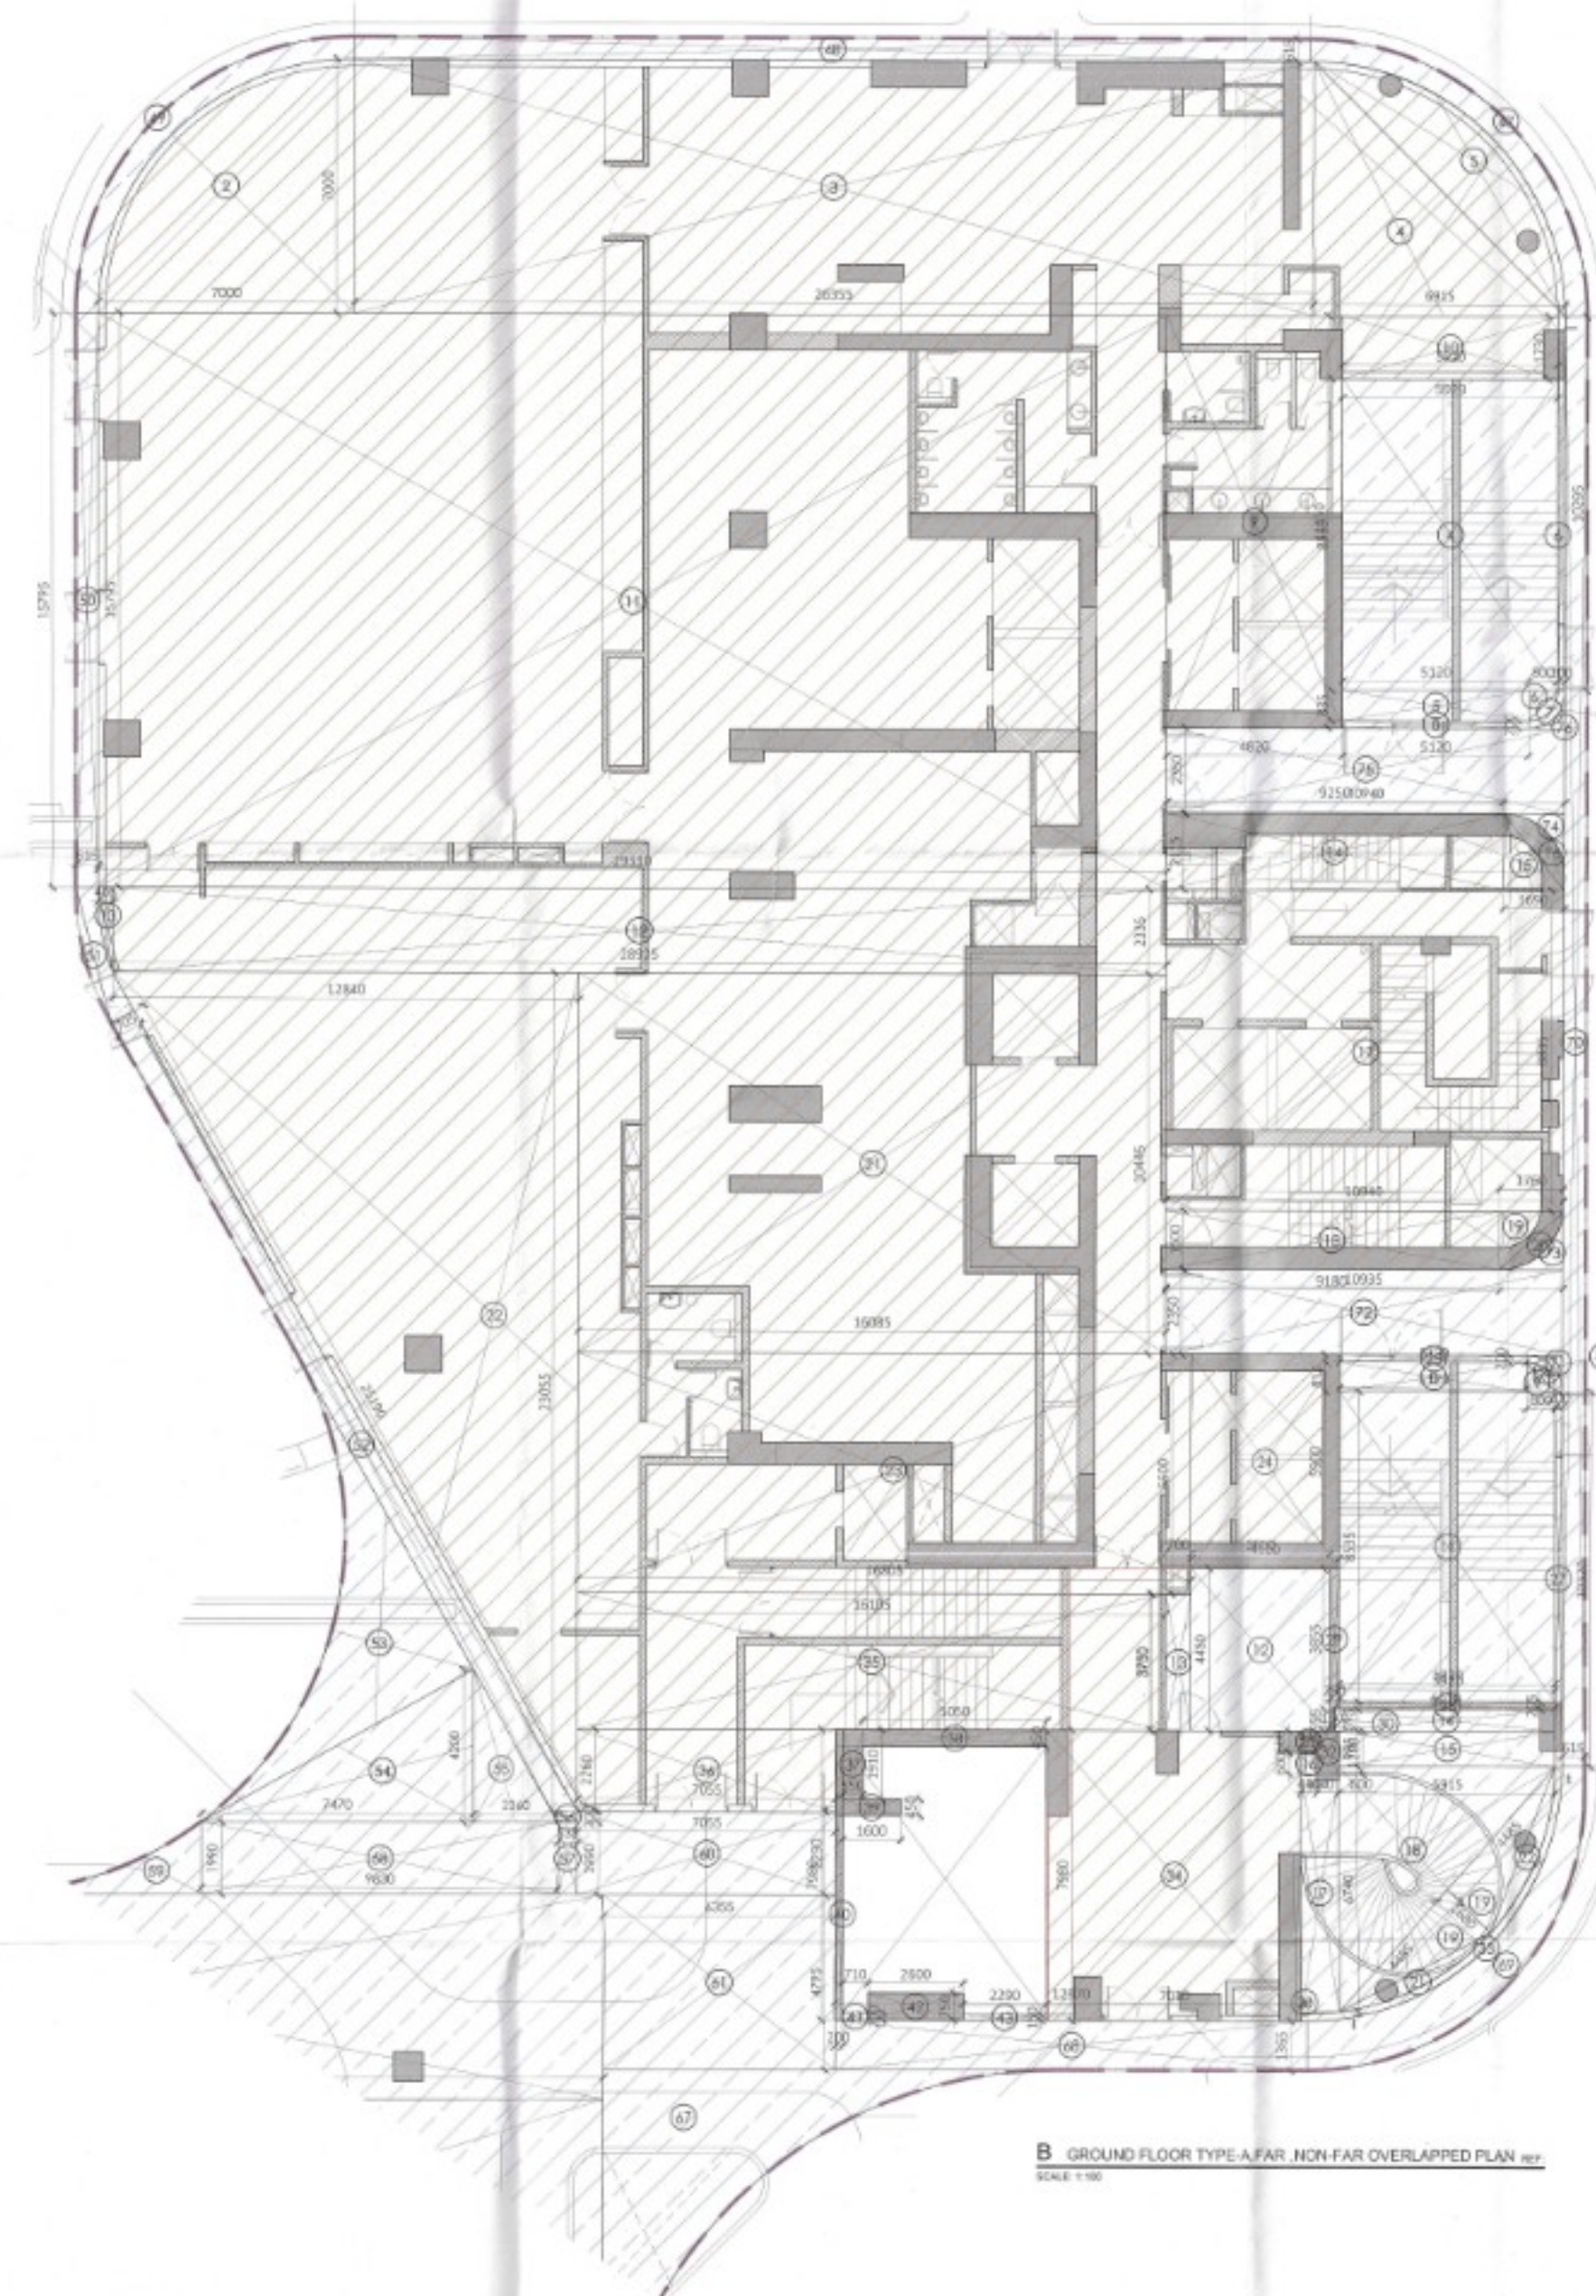


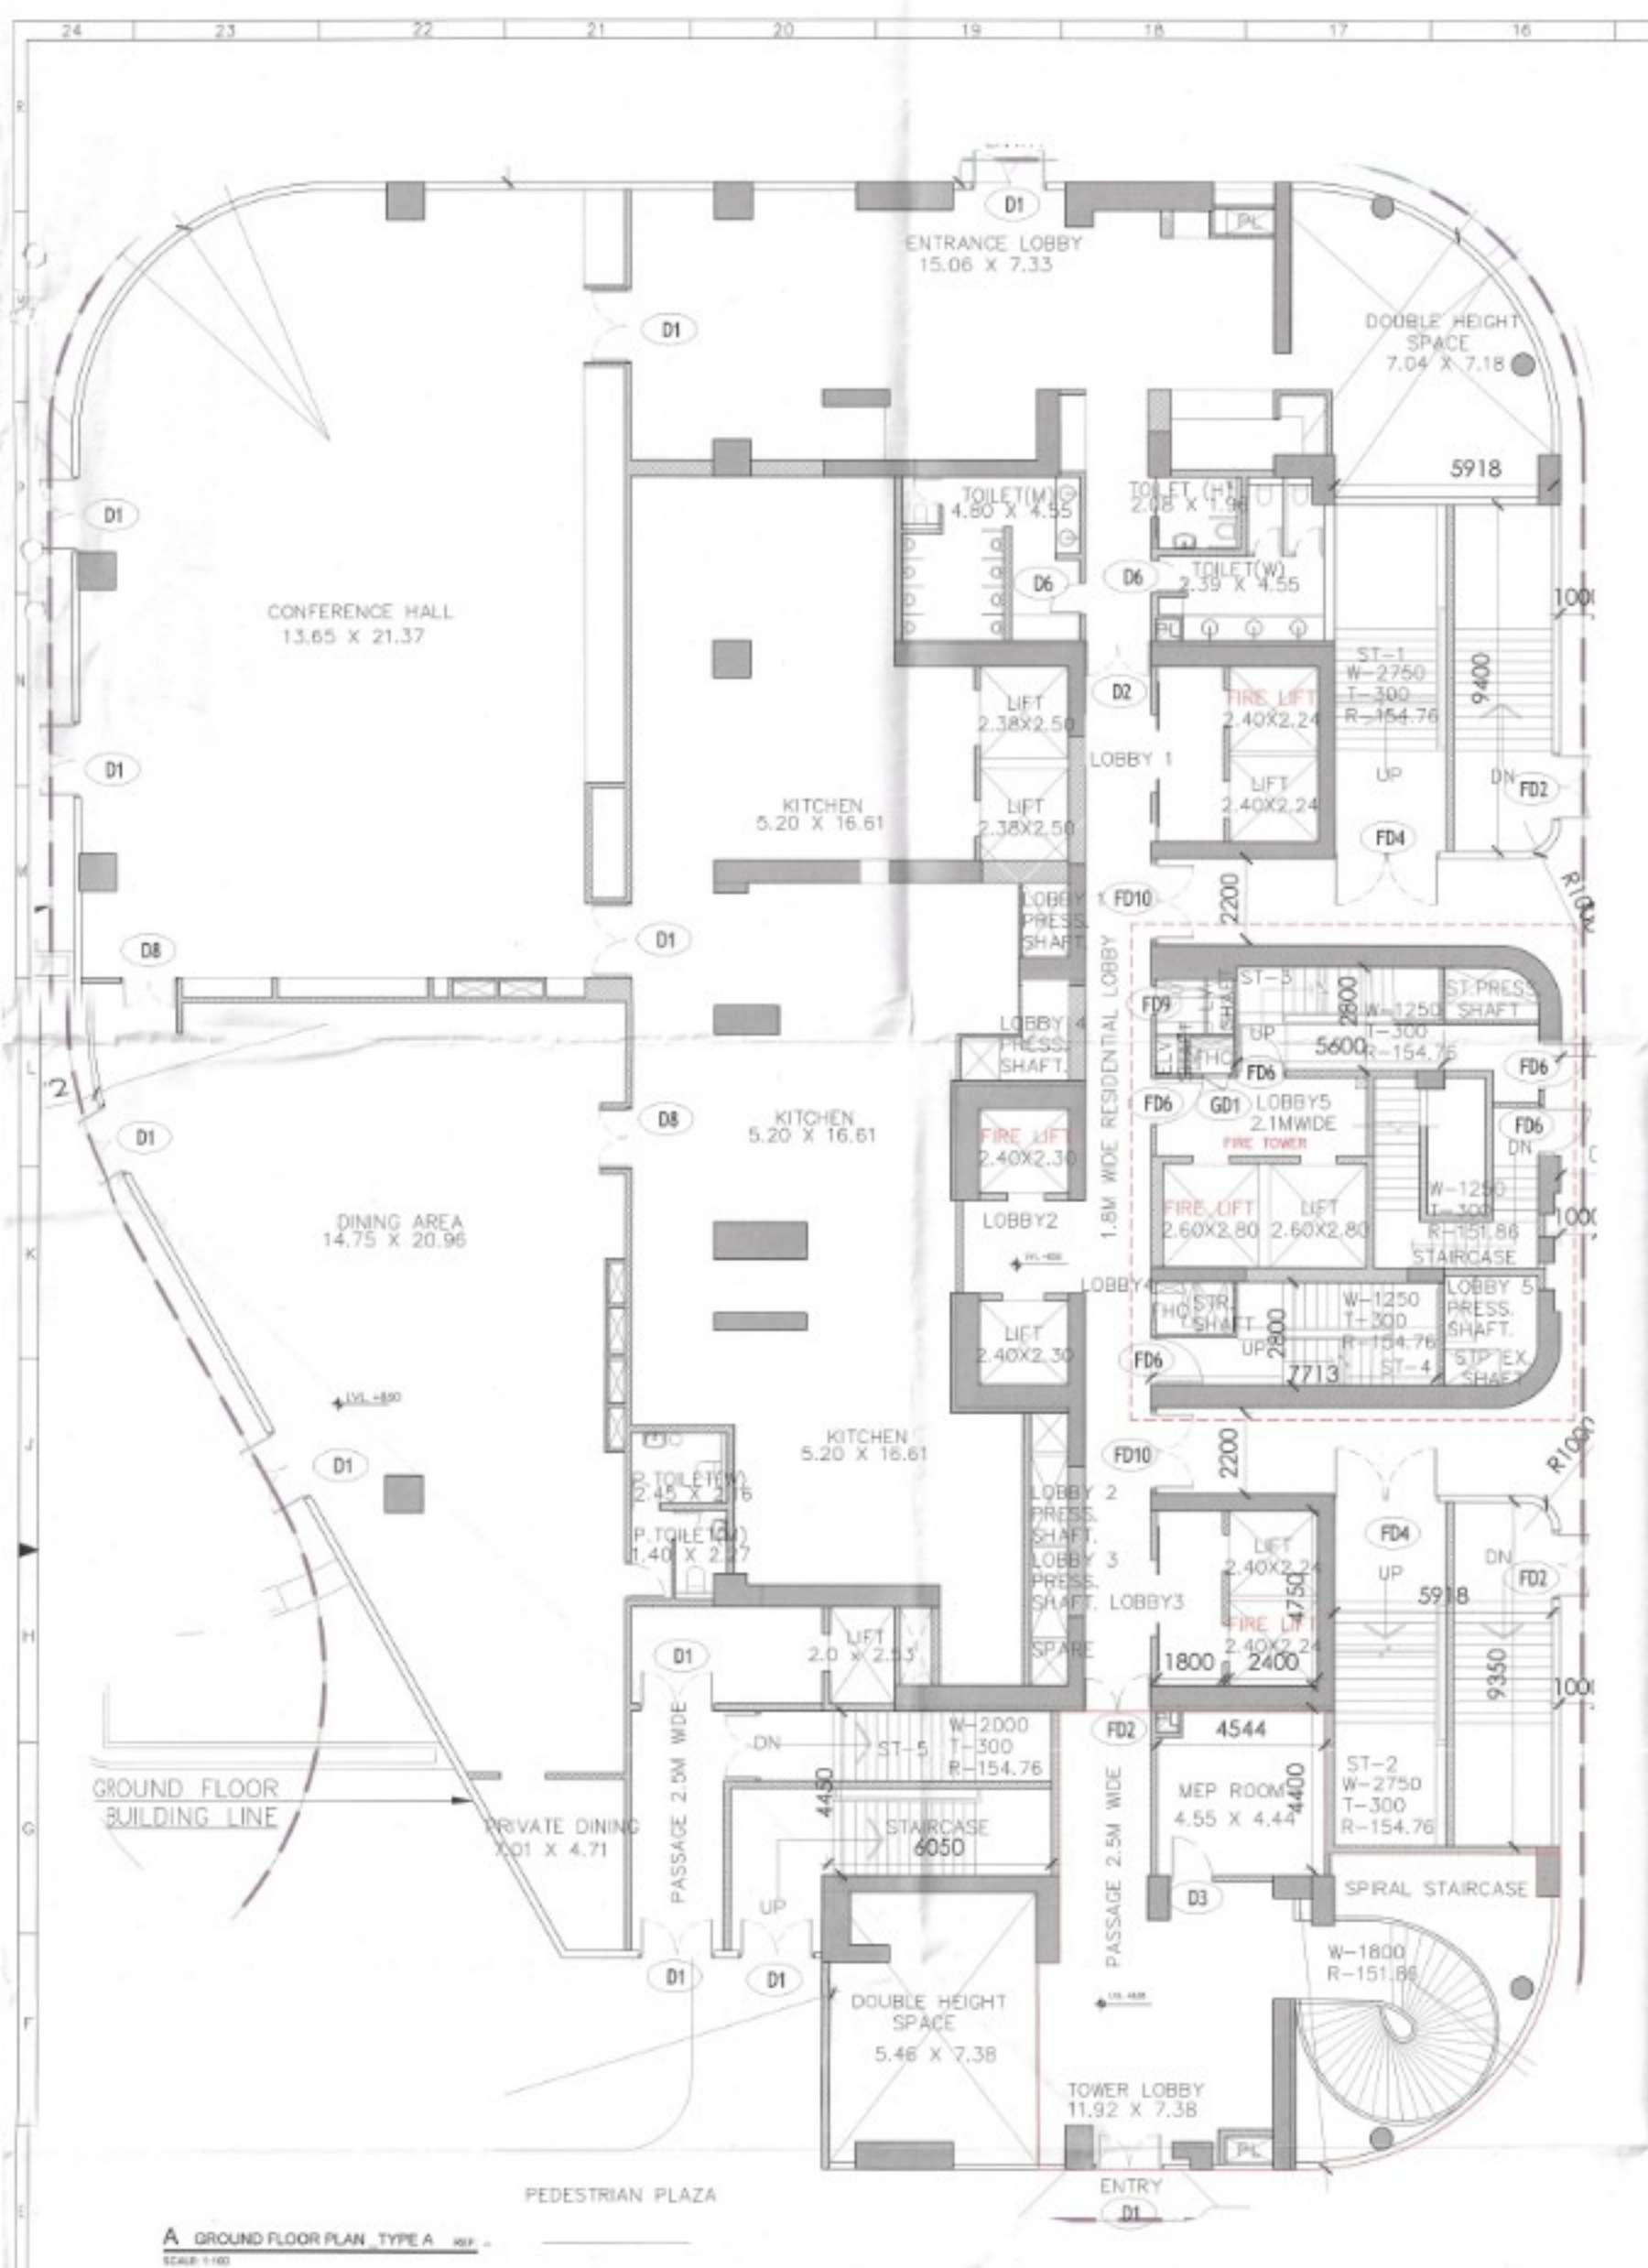

AUTHORITY STAMP & SIGN -

Seal of the Architect
To be used for the year only
To be used with Stamp No. 1554
Date: 26/12/2025
Owner: Sankar Kumar Chatterjee
Senior Civil Engineer
HISCC: 07-0-0000
ATP: 0000
H. Chatterjee

GENERAL NOTES -

1. All dimensions are in to be read and not to be scaled.

KEY PLAN



REV. DATE REVISION DESCRIPTION

ARCHITECT'S STAMP & SIGN -

Seal of the Architect
To be used for the year only
To be used with Stamp No. 1554
Date: 26/12/2025
Owner: Sankar Kumar Chatterjee
Senior Civil Engineer
HISCC: 07-0-0000
ATP: 0000
H. Chatterjee

OWNER'S SIGN -

Seal of the Owner
To be used for the year only
To be used with Stamp No. 1554
Date: 26/12/2025
Owner: Sankar Kumar Chatterjee
Senior Civil Engineer
HISCC: 07-0-0000
ATP: 0000
H. Chatterjee

CONCEPT ARCHITECTS

UHA
3 Murphy Street, London, SE1 7EP
Email: www.uha.global

PROJECT ARCHITECT

Arcop Associates PVT. LTD.
A-15, RAMPOUR ENCLAVE
GREATER KANASH
NEW DELHI, INDIA
Ph: +91 11 26442000
Email: gverma@arcop.co.in

ARCOP

STRUCTURE

BALDRIDGE &
ASSOCIATES STRUCTURAL
ENGINEERING PVT. LTD.
408, Sakar road, R/S Gurunagar School,
40MT Tarnali-Dandeshwar
Ring Road Vadodra
390000, Gujarat, India
Ph: 02205-2981813
Website: www.baldrige.com

BASE

MEP CONSULTANT

CLANCY GLOBAL
CONSULTING ENGINEERING
Unit No. 370 A&B, Tower B1
Space Tech Park, Sakinaka Road,
Sec-18, Gurgaon
Tel. No. +91 124 4233525
Website: www.clancy-global.com

clancy global
A One-Of-A-Kind Experience

LANDSCAPE

ORACLES
G 98 Kirti Nagar New Delhi 110 015
Tel. No. +91 11 2648 2430
Email: admin@oracleslandscape.in

VERTICAL TRANSPORT

TAK CONSULTING PVT. LTD.
A105, Galleria Hirvanandani Garden, Powai
Mumbai 400076, INDIA
Tel. No. +91 22 323767408

TAK CONSULTING

CLIENT

TREHAN PROMOTERS &
BUILDERS PVT LTD

PROJECT NAME

TREHAN RESIDENCE SEC 80

PROJECT TITLE

Proposed Building Plan of Clubbed Group Housing sites (GH-3B & GH-3C) area measuring 5.08 Acres, Sector-80, IMT Manesar being developed by Trehan Promoters & Builders Pvt. Ltd.

DATE

09-12-2025

DRAWN BY

SAGIN

CHECKED BY

PROJECT MANAGER

DRAWING TITLE

GROUND FLOOR PLAN TYPE A WITH FAR, NON FAR OVERLAPPED PLAN

DRAWING NO.

SN17-TR-80GH-GF-SD-DRG-01111

DRAWING STATUS

SUBMISSION DRAWING

INDEX

1

2

3

4

5

6

7

8

9

10

11

12

13

14

15

16

17

18

19

20

21

22

23

24