

1. BUILDING HAS AUTOMATIC SPRINKLER SYSTEM WHEREVER REQUIRED BY NBC.

2. BUILDING WILL BE DESIGNED (STRUCTURES) AS PER RELEVANT IS CODES FOR EARTH QUAKE RESISTANCE

3. FOR SOIL WASTE- SINGLE STACK SYSTEM WILL BE ADOPTED AS PER APPROVED IN NBC-2016.

4. ALL LIFTS AND COMMON AREA WITH EMERGENCY LIGHTING TO HAVE 100% POWER BACKUP AS PER NBC REQUIREMENT.

5. ALL DIMENSIONS ARE IN MM.

6. THE BUILDING IS FULLY VENTILATED AND CENTRALLY AIR CONDITIONED WITH 100% POWER BACKUP.

1. BUILDING HAS AUTOMATIC SPRINKLER SYSTEM WHEREVER REQUIRED BY NBC.

2. BUILDING WILL BE DESIGNED (STRUCTURES) AS PER RELEVANT IS CODES FOR EARTH QUAKE RESISTANCE

3. FOR SOIL WASTE- SINGLE STACK SYSTEM WILL BE ADOPTED AS PER APPROVED IN NBC-2016.

4. ALL LIFTS AND COMMON AREA WITH EMERGENCY LIGHTING TO HAVE 100% POWER BACKUP AS PER NBC REQUIREMENT.

5. ALL DIMENSIONS ARE IN MM.

6. THE BUILDING IS FULLY VENTILATED AND CENTRALLY AIR CONDITIONED WITH 100% POWER BACKUP.

1. BUILDING HAS AUTOMATIC SPRINKLER SYSTEM WHEREVER REQUIRED BY NBC.


2. BUILDING WILL BE DESIGNED (STRUCTURES) AS PER RELEVANT IS CODES FOR EARTH QUAKE RESISTANCE

3. FOR SOIL WASTE- SINGLE STACK SYSTEM WILL BE ADOPTED AS PER APPROVED IN NBC-2016.

4. ALL LIFTS AND COMMON AREA WITH EMERGENCY LIGHTING TO HAVE 100% POWER BACKUP AS PER NBC REQUIREMENT.

5. ALL DIMENSIONS ARE IN MM.

6. THE BUILDING IS FULLY VENTILATED AND CENTRALLY AIR CONDITIONED WITH 100% POWER BACKUP.

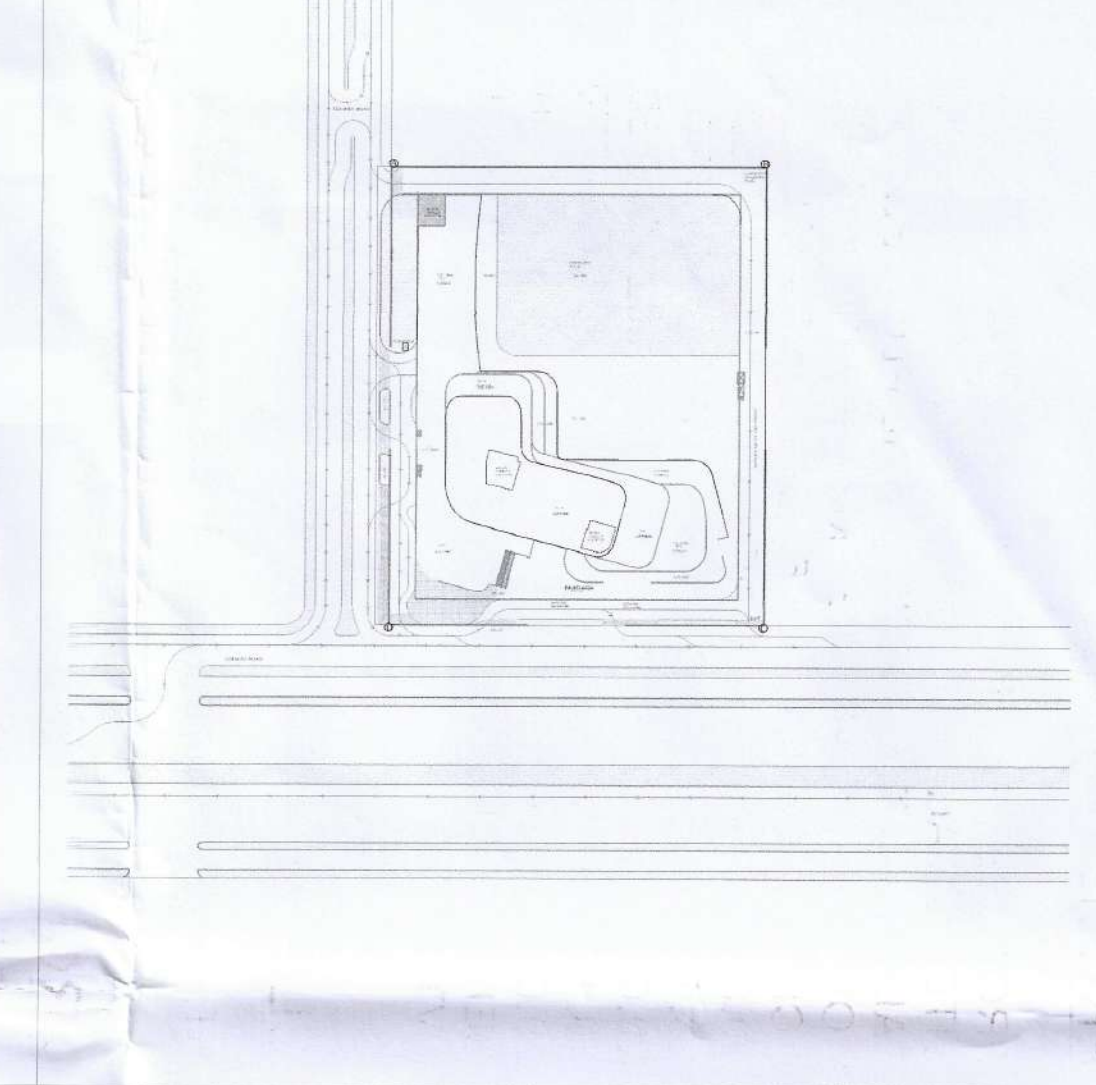

PROJECT TITLE :

PROPOSED BUILDING PLAN OF COMMERCIAL SITE FOR AN AREA MEASURING 3.419 ACRES FALLING IN THE RESIDENTIAL PLANNED COLONY FOR AN AREA MEASURING 167.161 ACRES (LICENCE NO. 64 OF 2014 DATED 23.12.2014, LICENCE NO. 28 OF 2016 DATED 23.12.2014, LICENCE NO. 07 OF 2020 DATED 29.01.2021 & LICENCE NO. 13 OF 2021 DATED 29.01.2024) IN SECTOR-29, 30, 32 & 33, SONHA BEING DEVELOPED BY ST. PATRICKS REALTY PVT. LTD.

CLIENT

ST. PATRICKS REALTY PVT. LTD.

ARCHITECT

HABITAT ARCHITECTS

#1777, Maharaj Nagar,
Near P.A.U. Gate no.3,
LUDHIANA-141001,
PUNJAB

ARCHITECT'S SEAL & SIGNATURE

OWNER'S SEAL & SIGNATURE

For St. Patrick's Realty Pvt. Ltd.

ZAFAR CHAUDHARY
R. Ina. C/2/16/67311

Date: _____

Scale: _____

Revision no: R0

STATUS

SUBMISSION DRAWING

DRAWING TITLE :

SECOND FLOOR PLAN

Drawing No. SD/ARA-1/108

Checked and Issued for Public Health
(General Services only subject to summary)



17/03/24 Dr. 17/03/24

For Civil Engineer (H2)
Rajiv P. Bhatnagar




AREA STATEMENT

Sl. No.	Shape	Formula	Length	Width	Area	Units
1	Rectangle	L x W	15.00	1.00	15.00	Sqm
2	Rectangle	L x W	15.00	1.00	15.00	Sqm
2. SECOND FLOOR AREA DIAGRAM SCALE 1:200

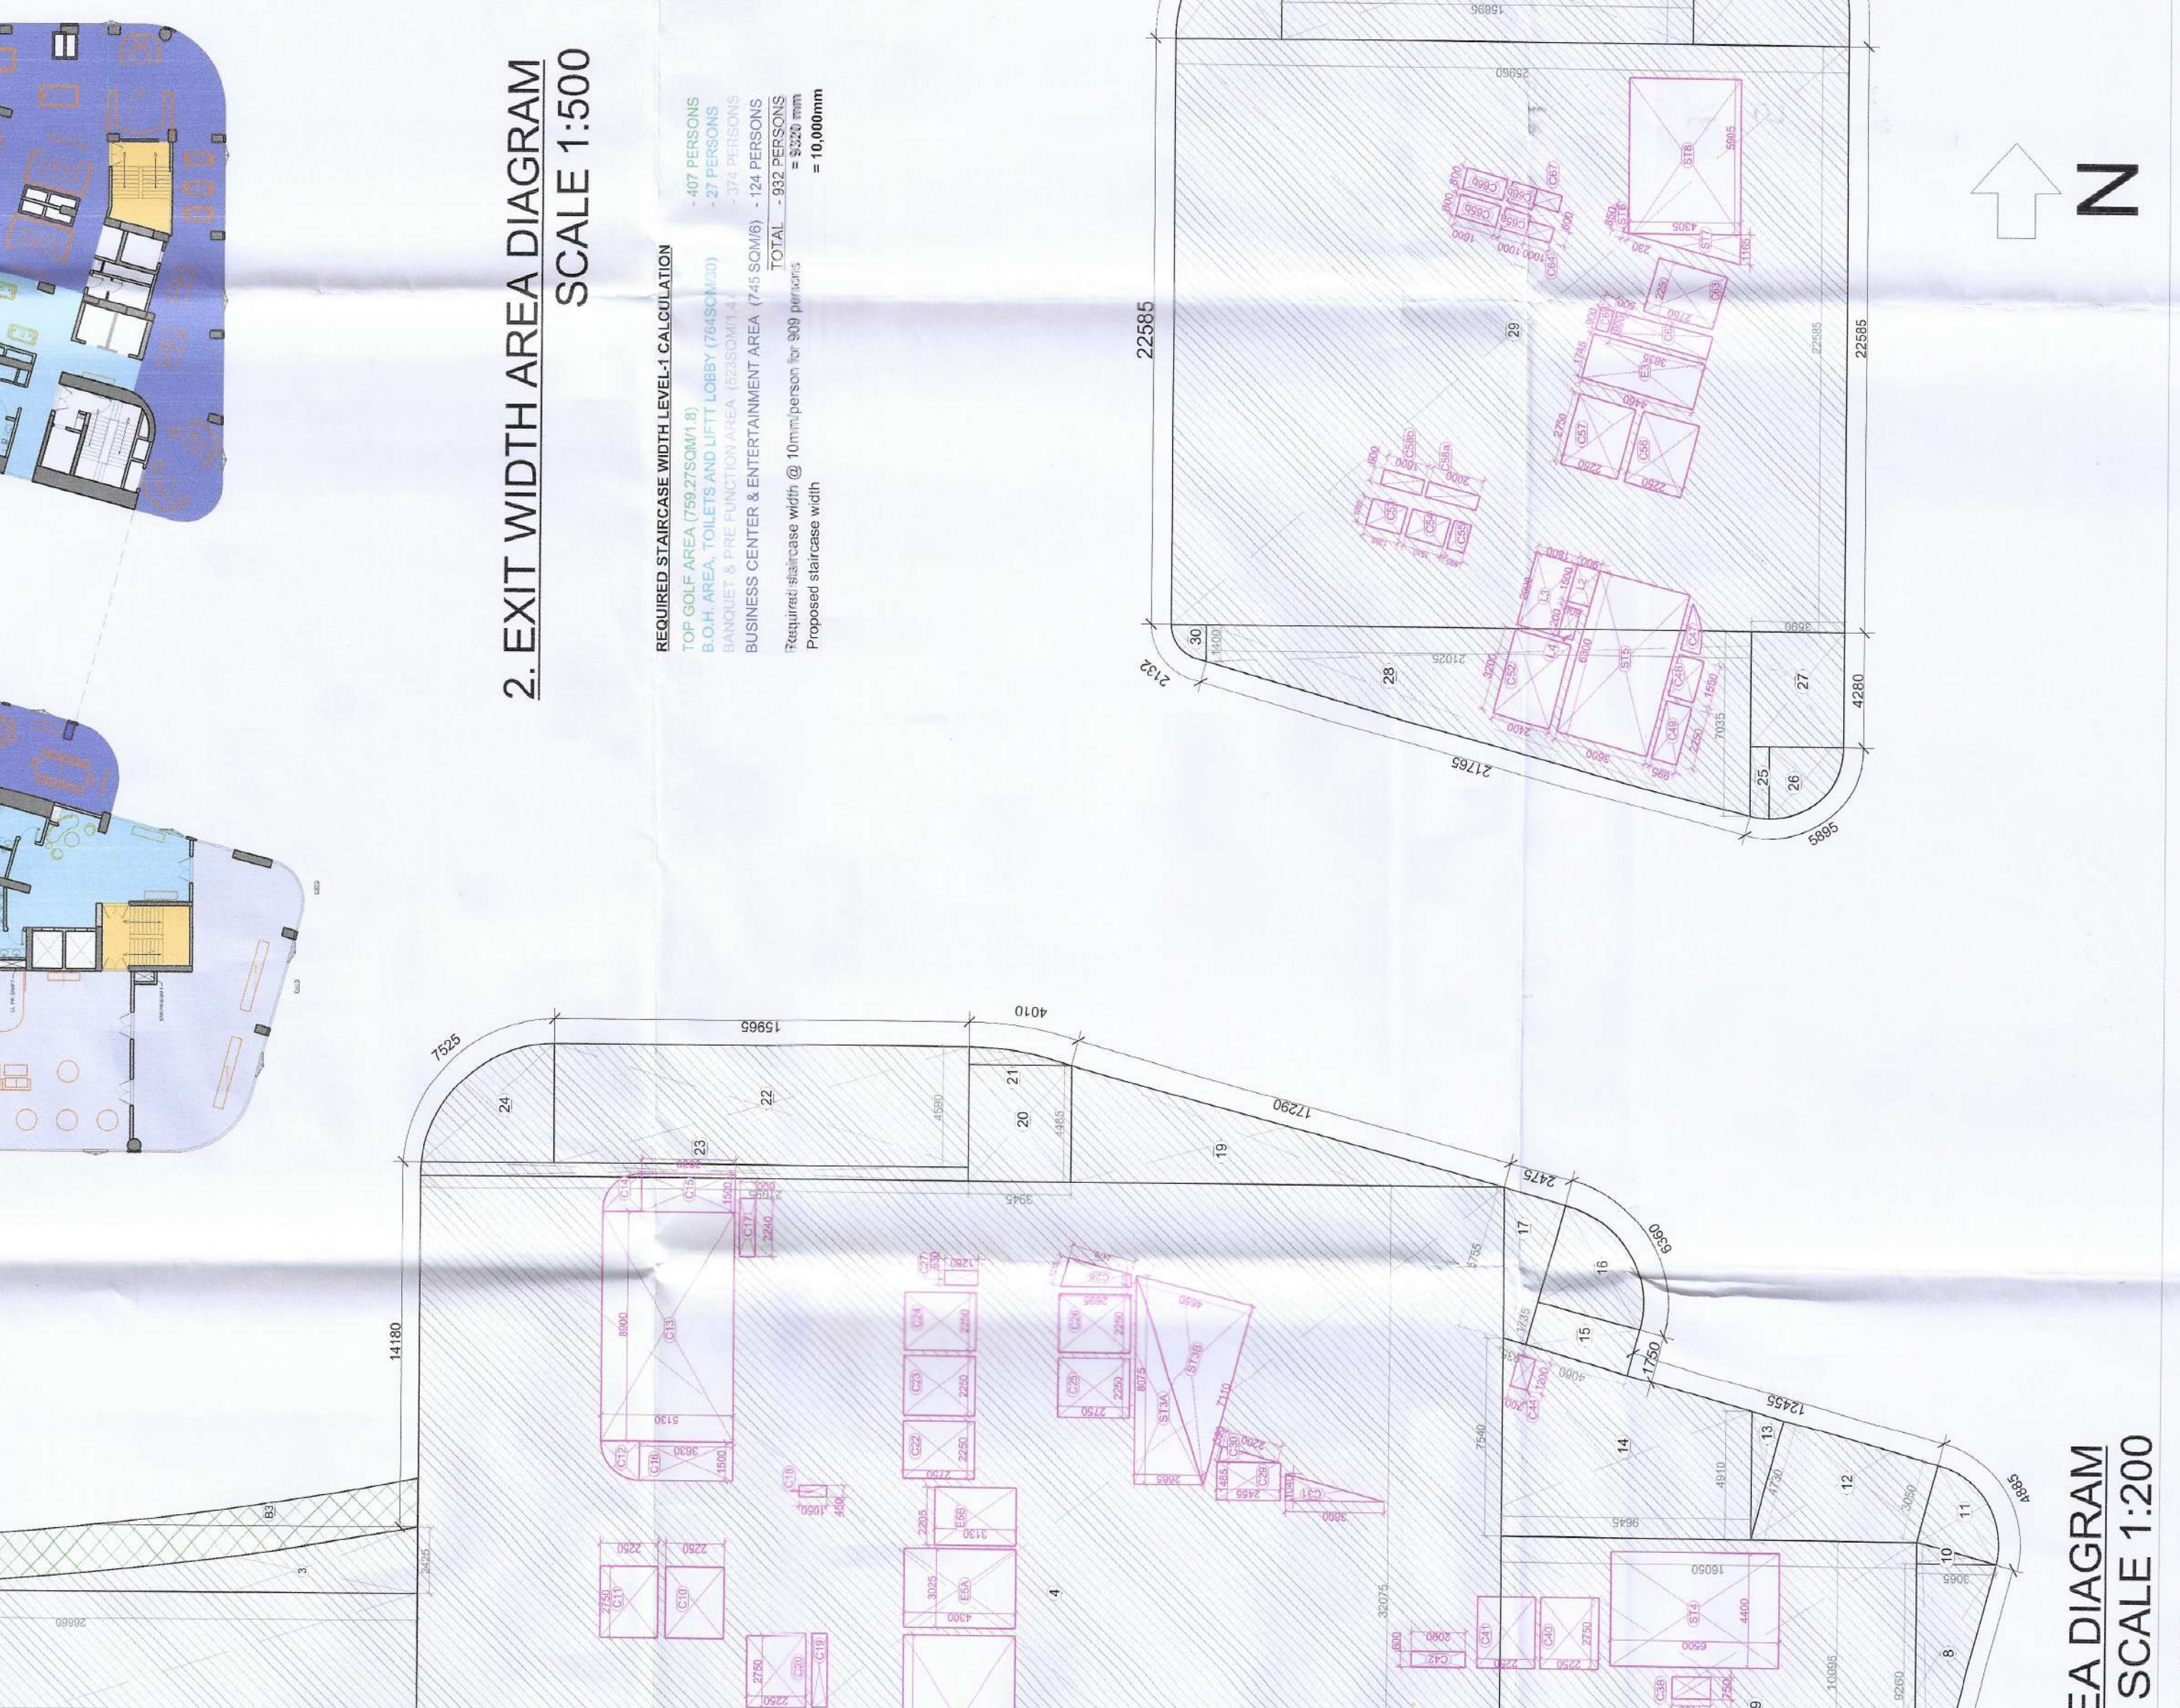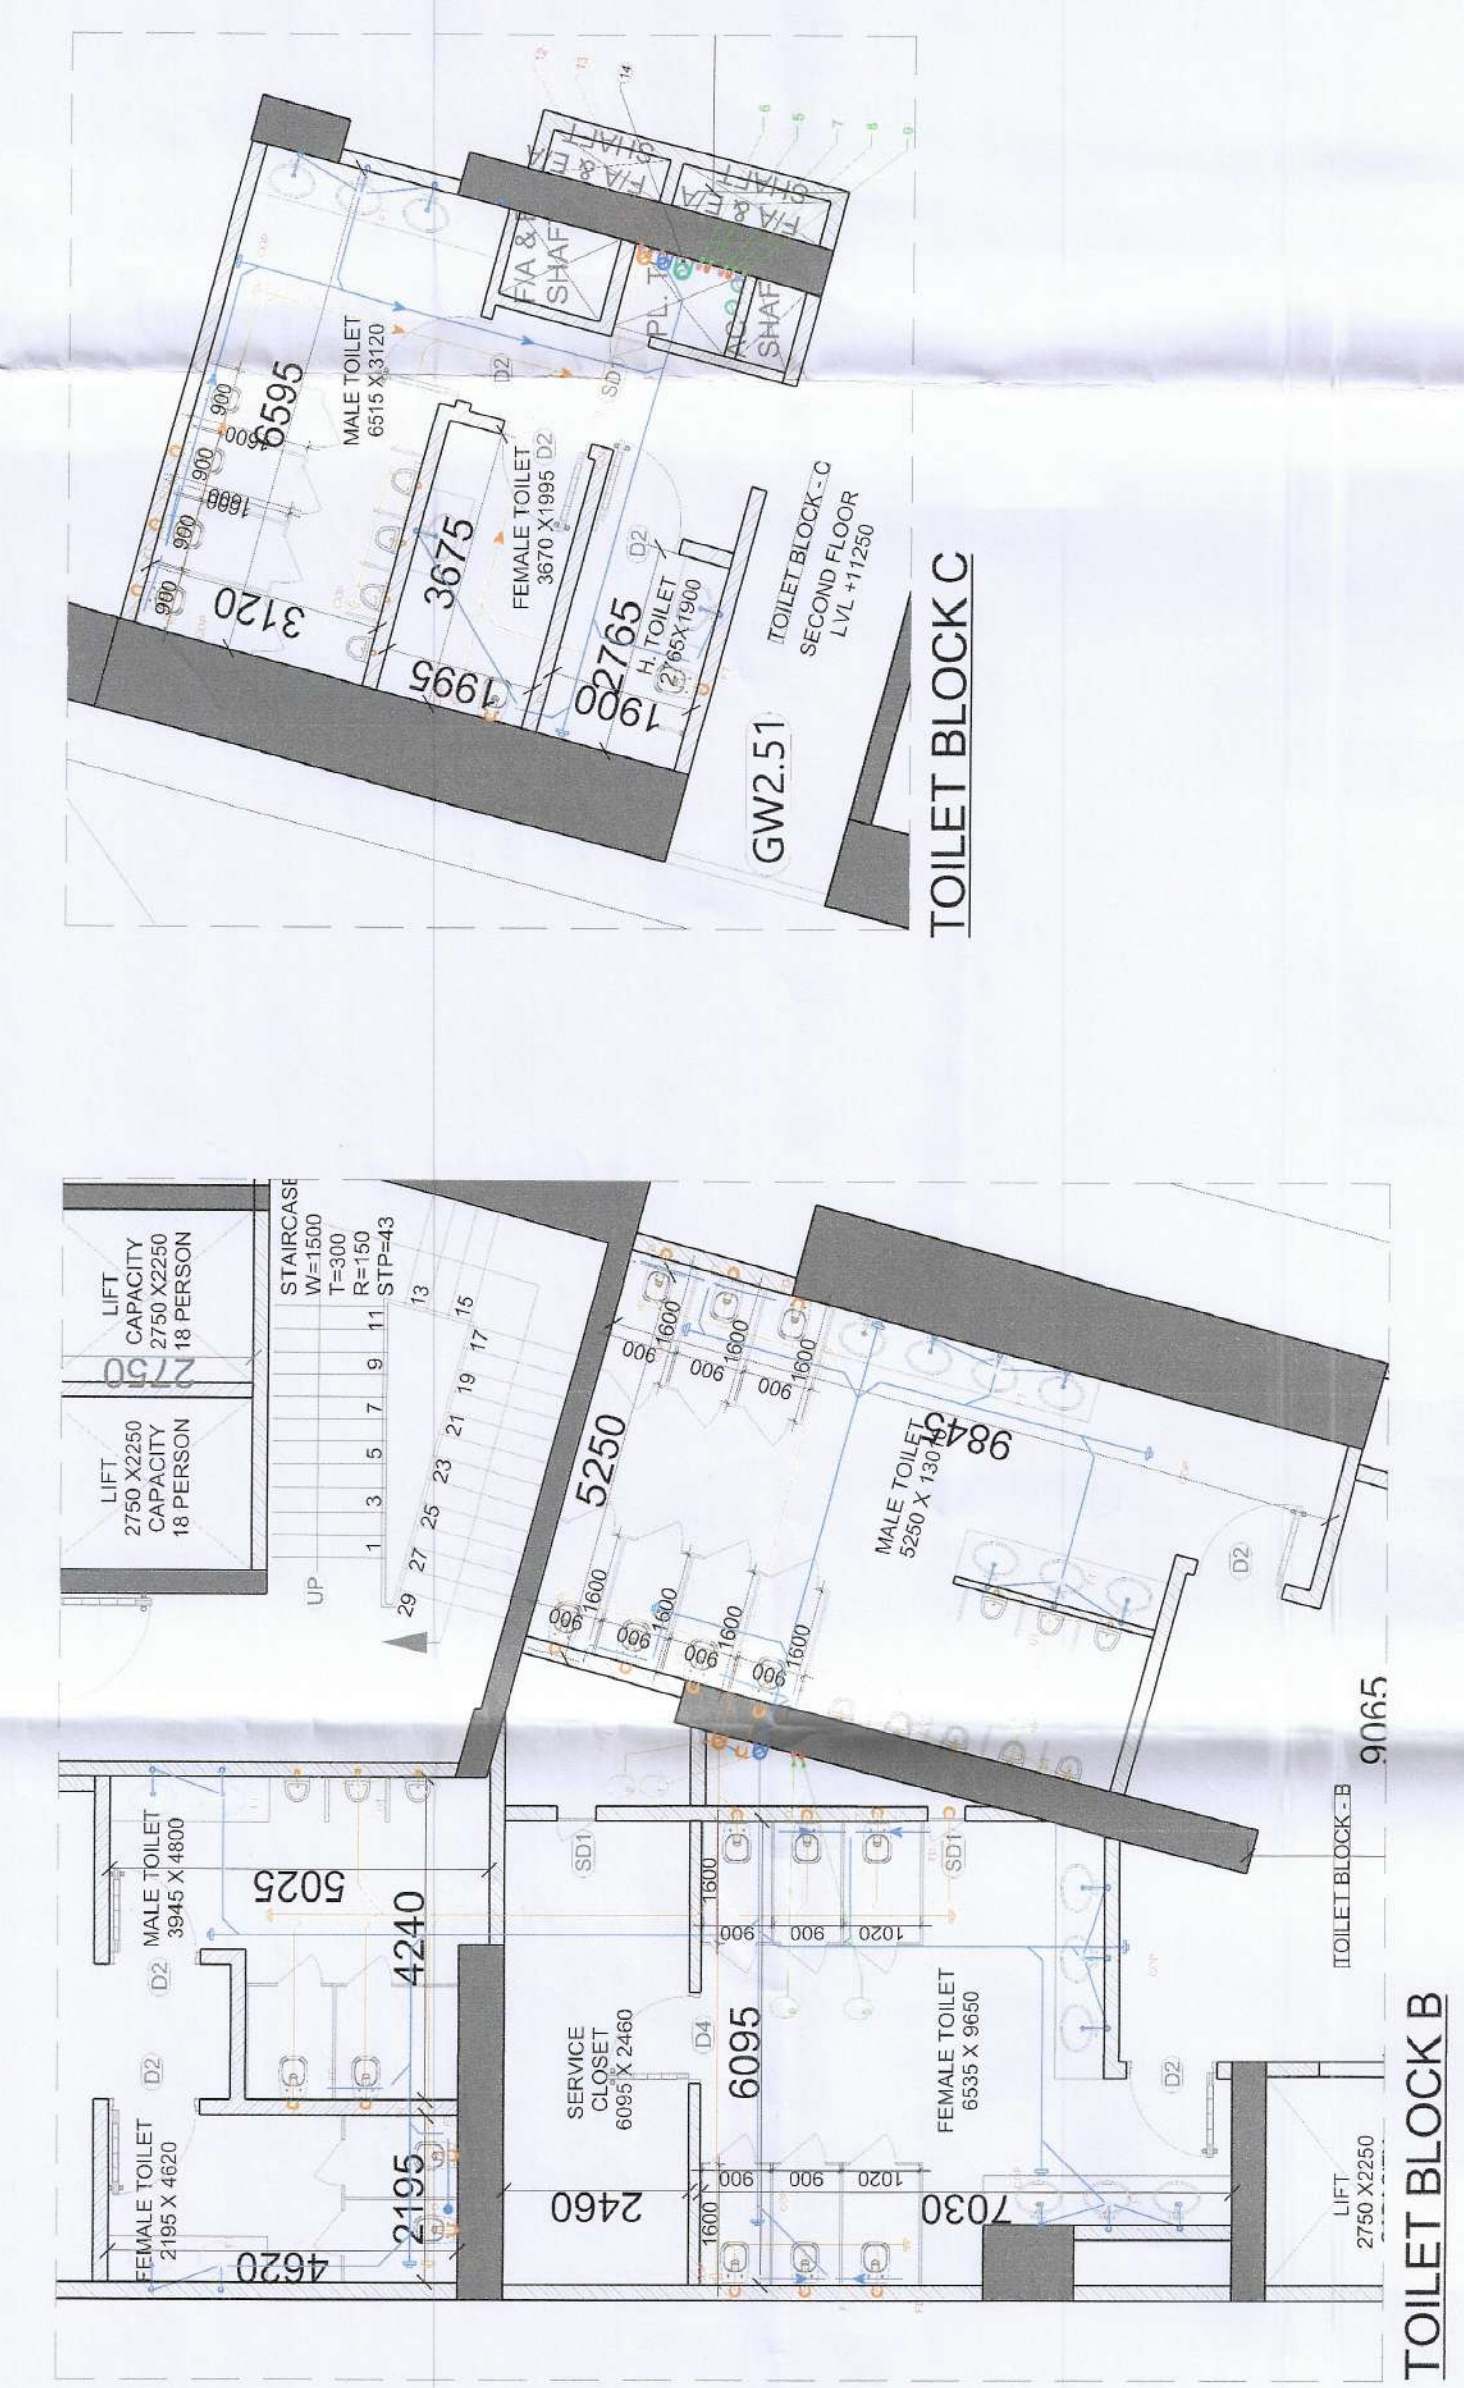

2. SECOND FLOOR AREA DIAGRAM SCALE 1:200

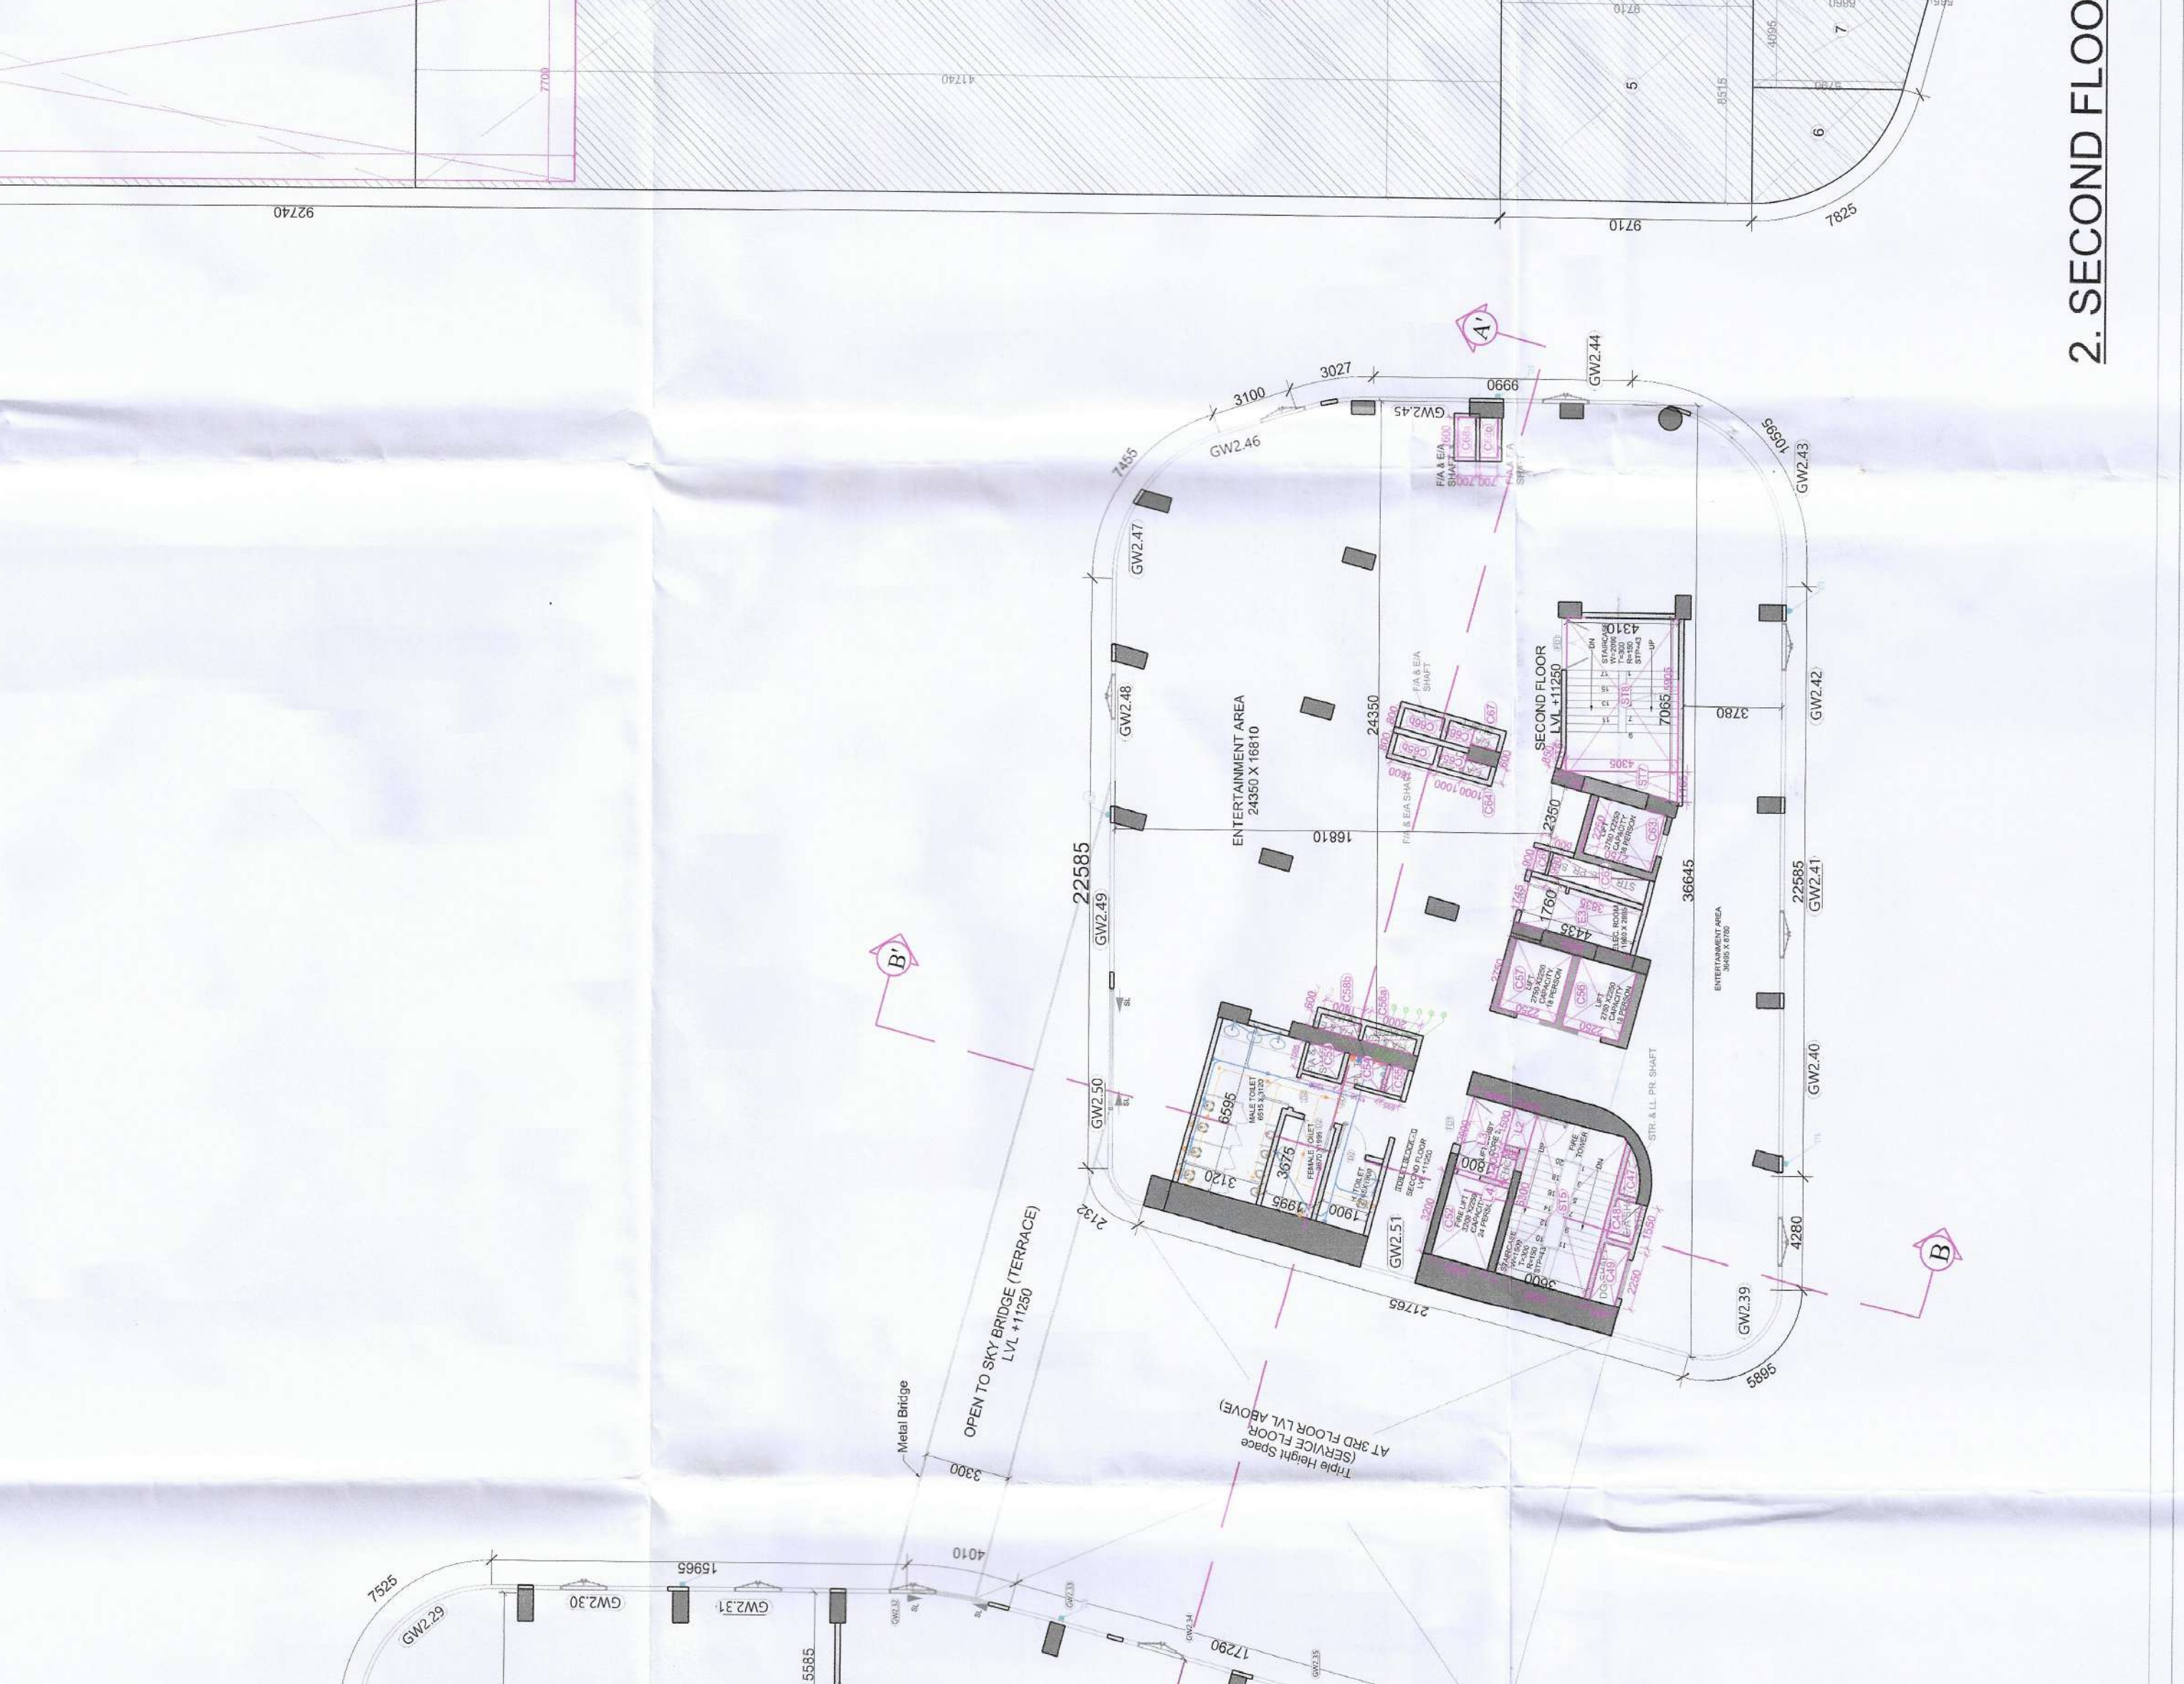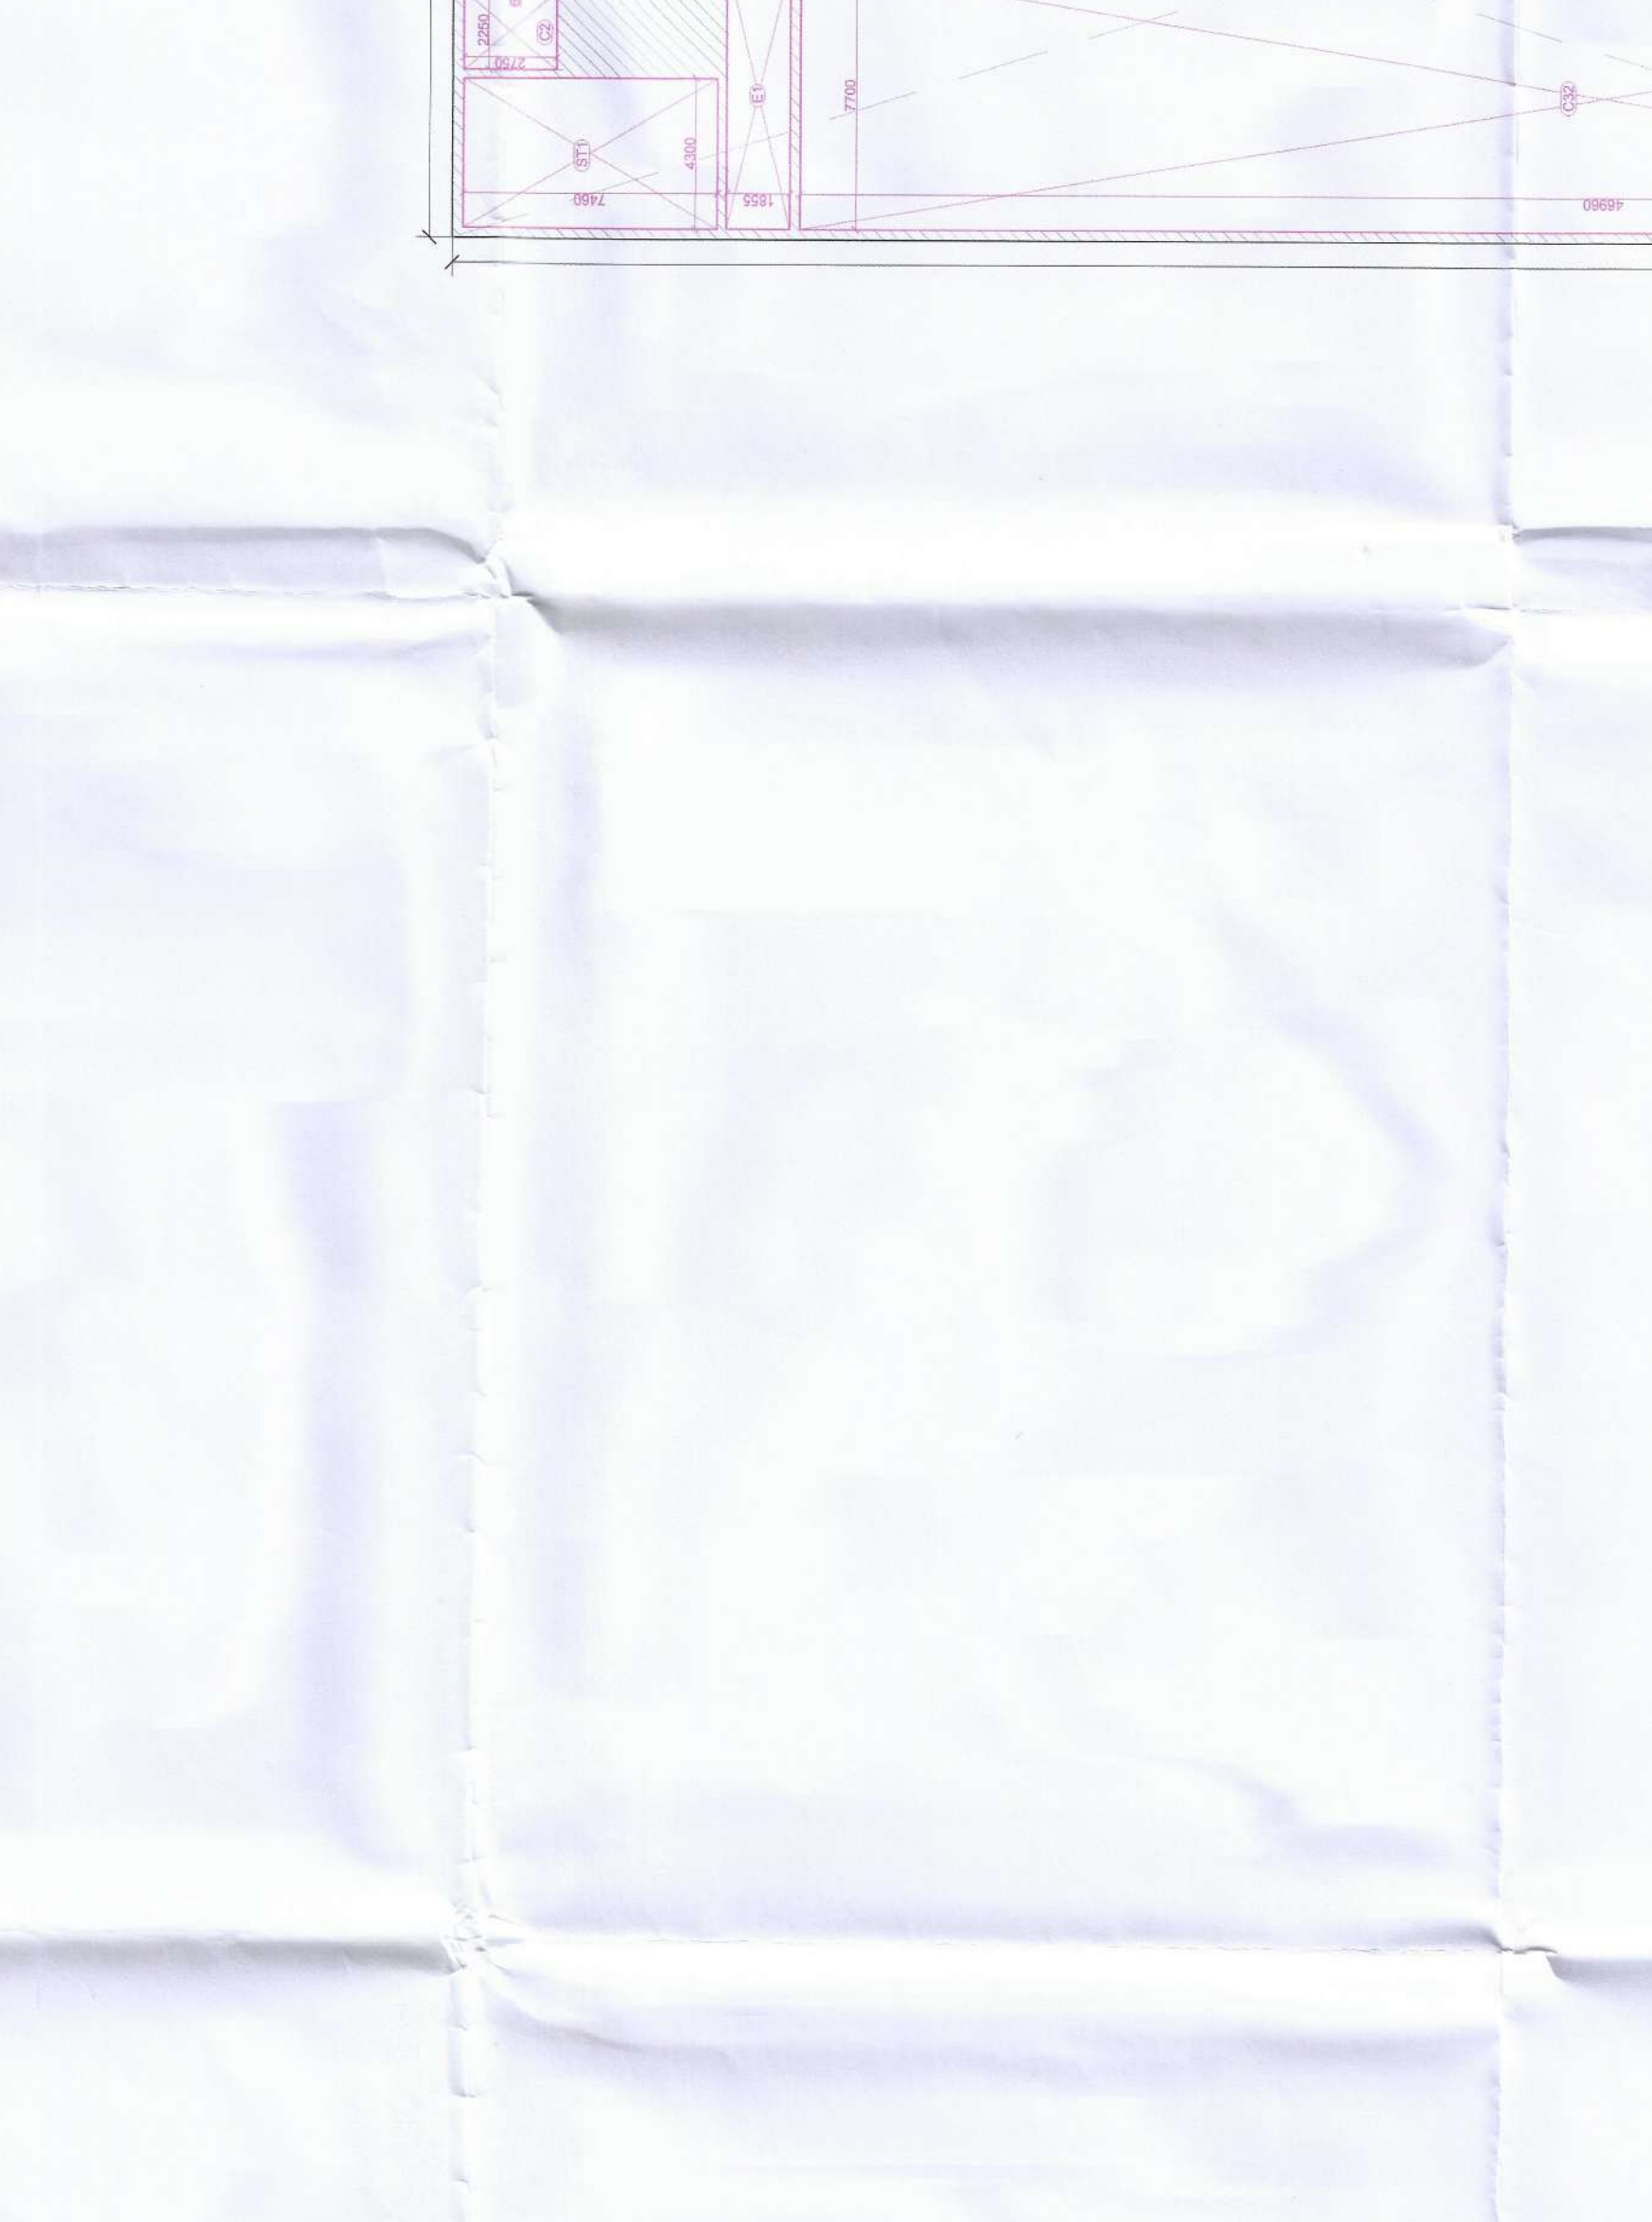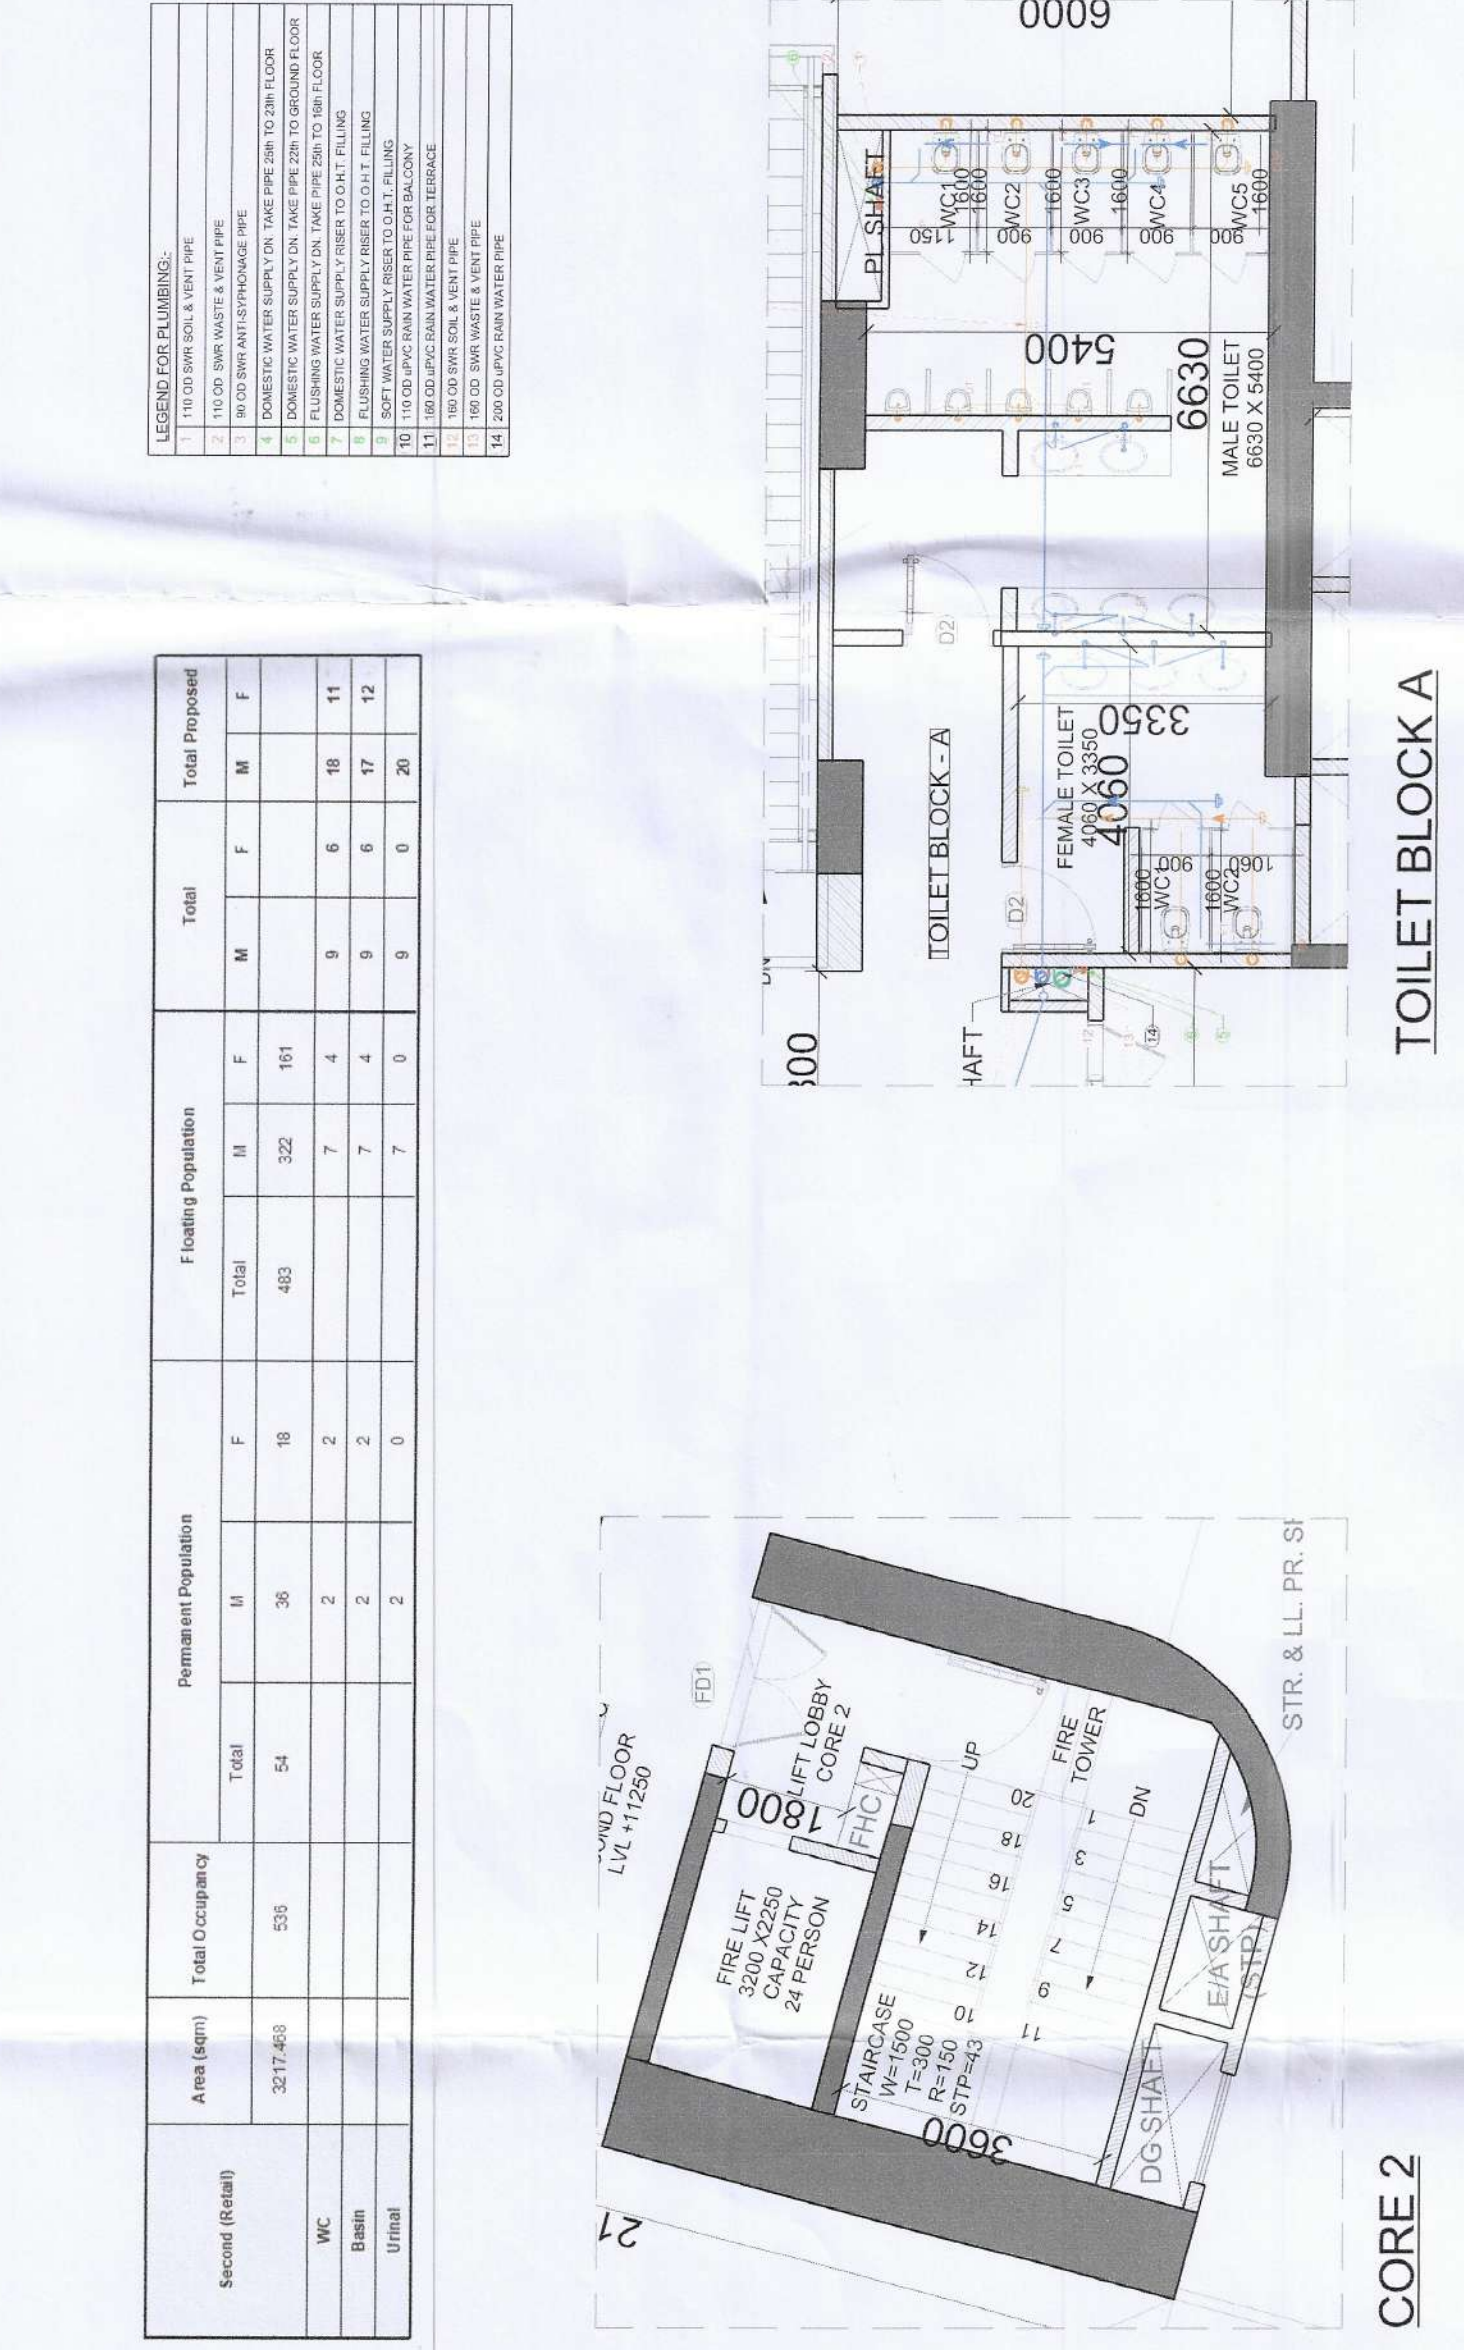

2. SECOND FLOOR AREA DIAGRAM SCALE 1:200

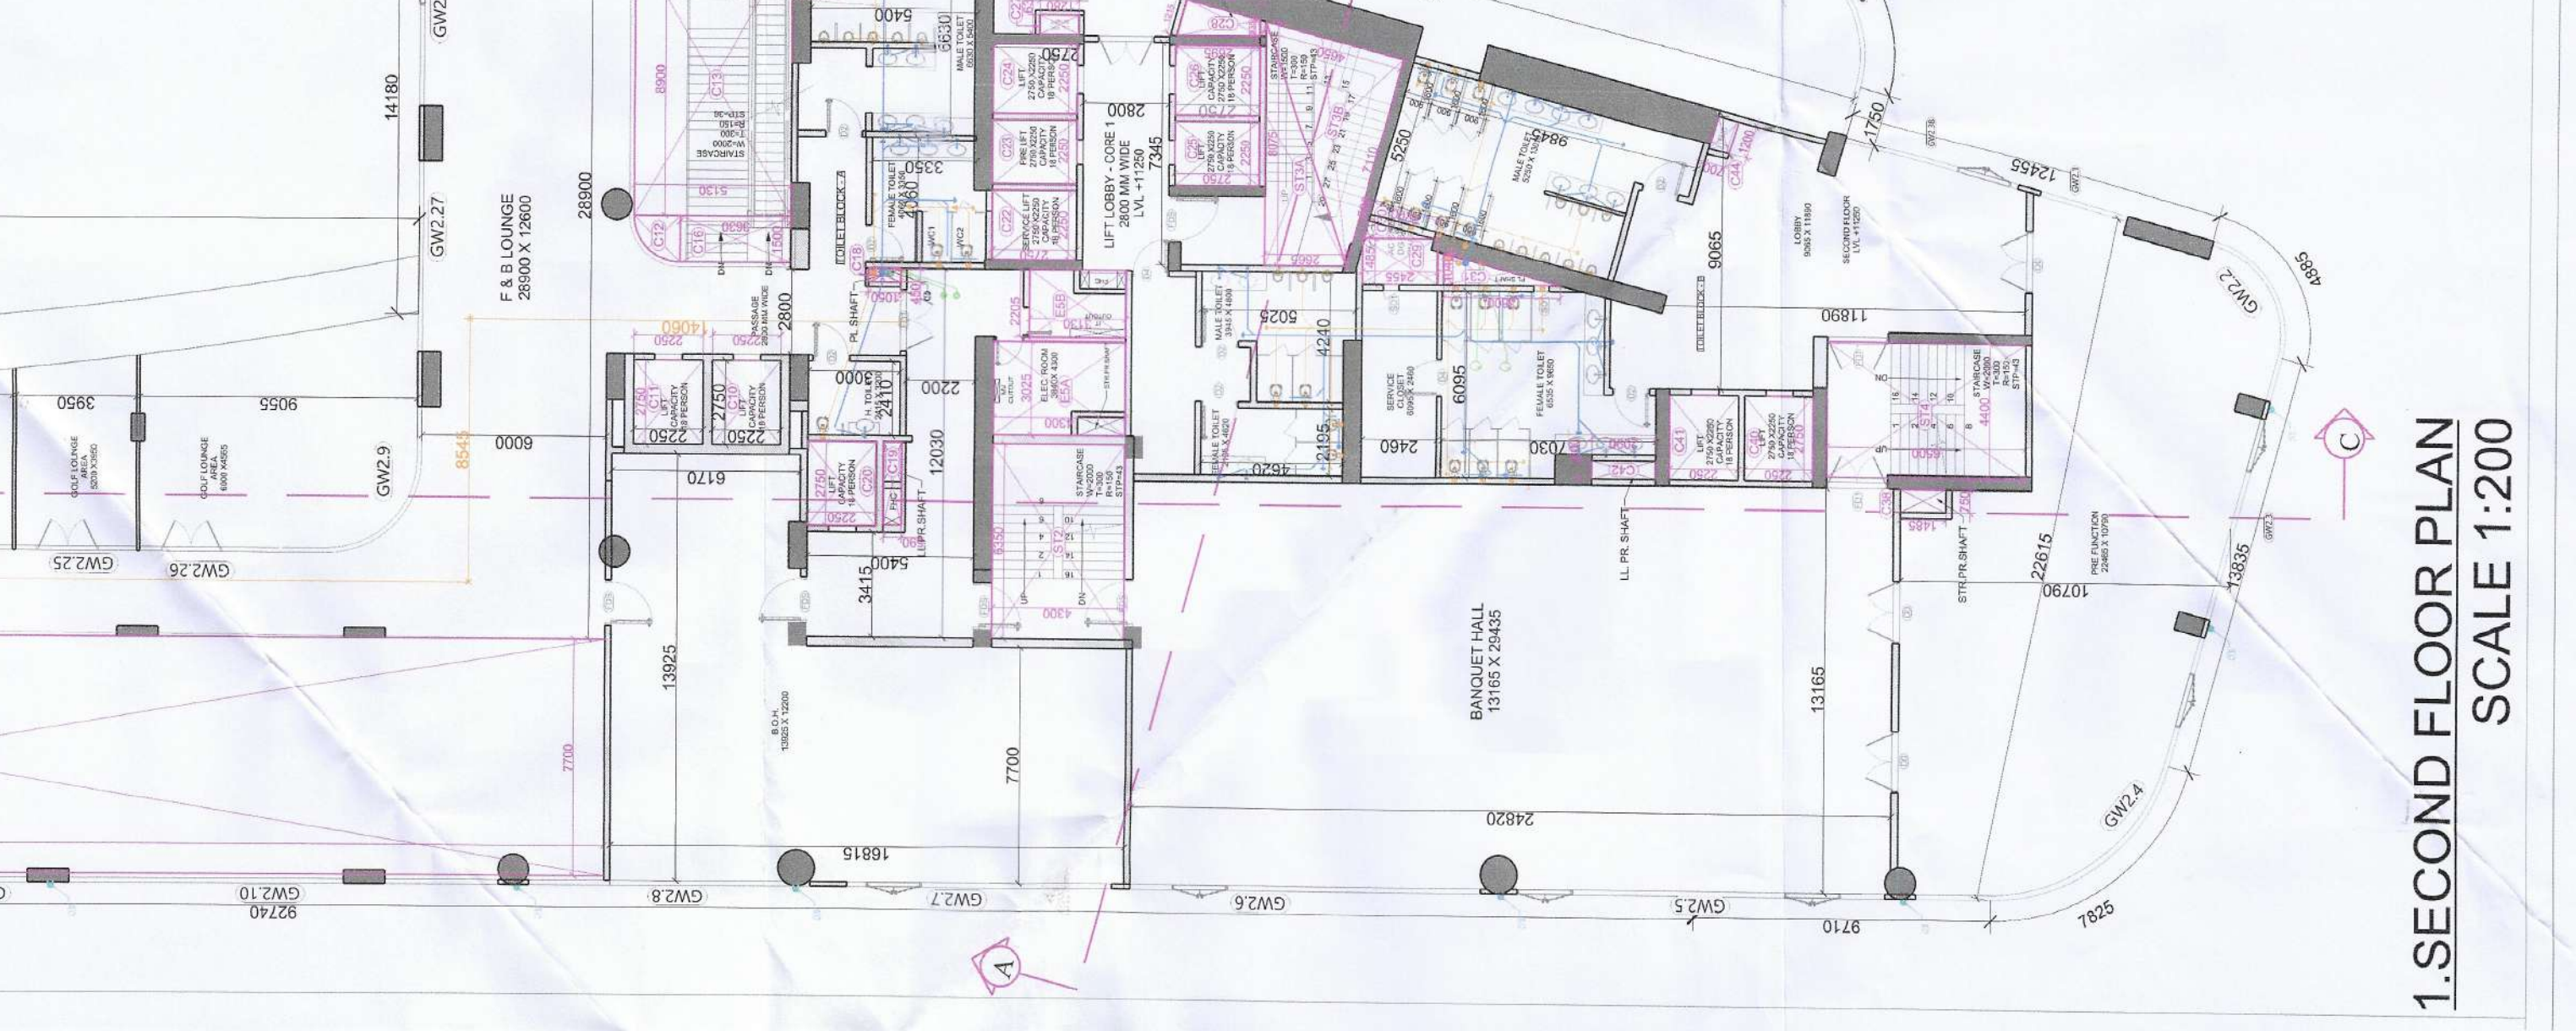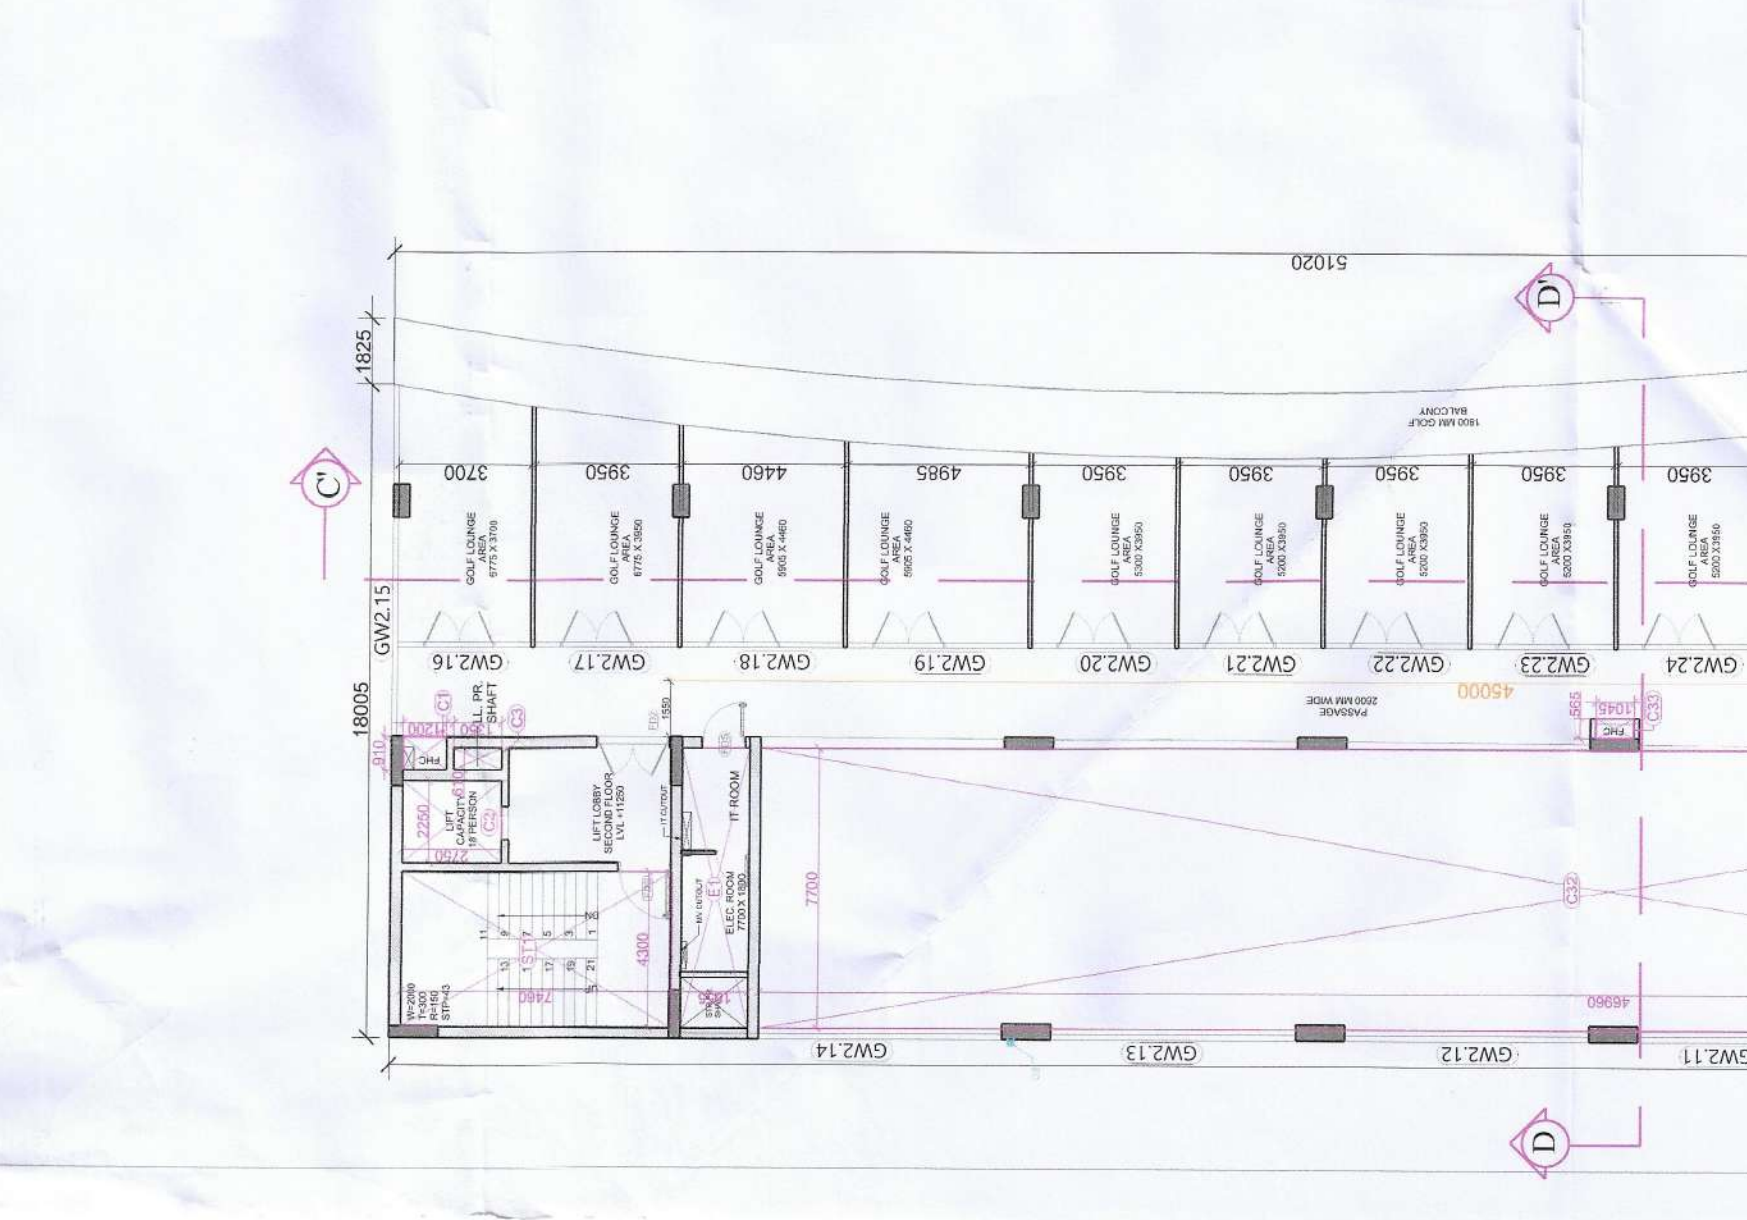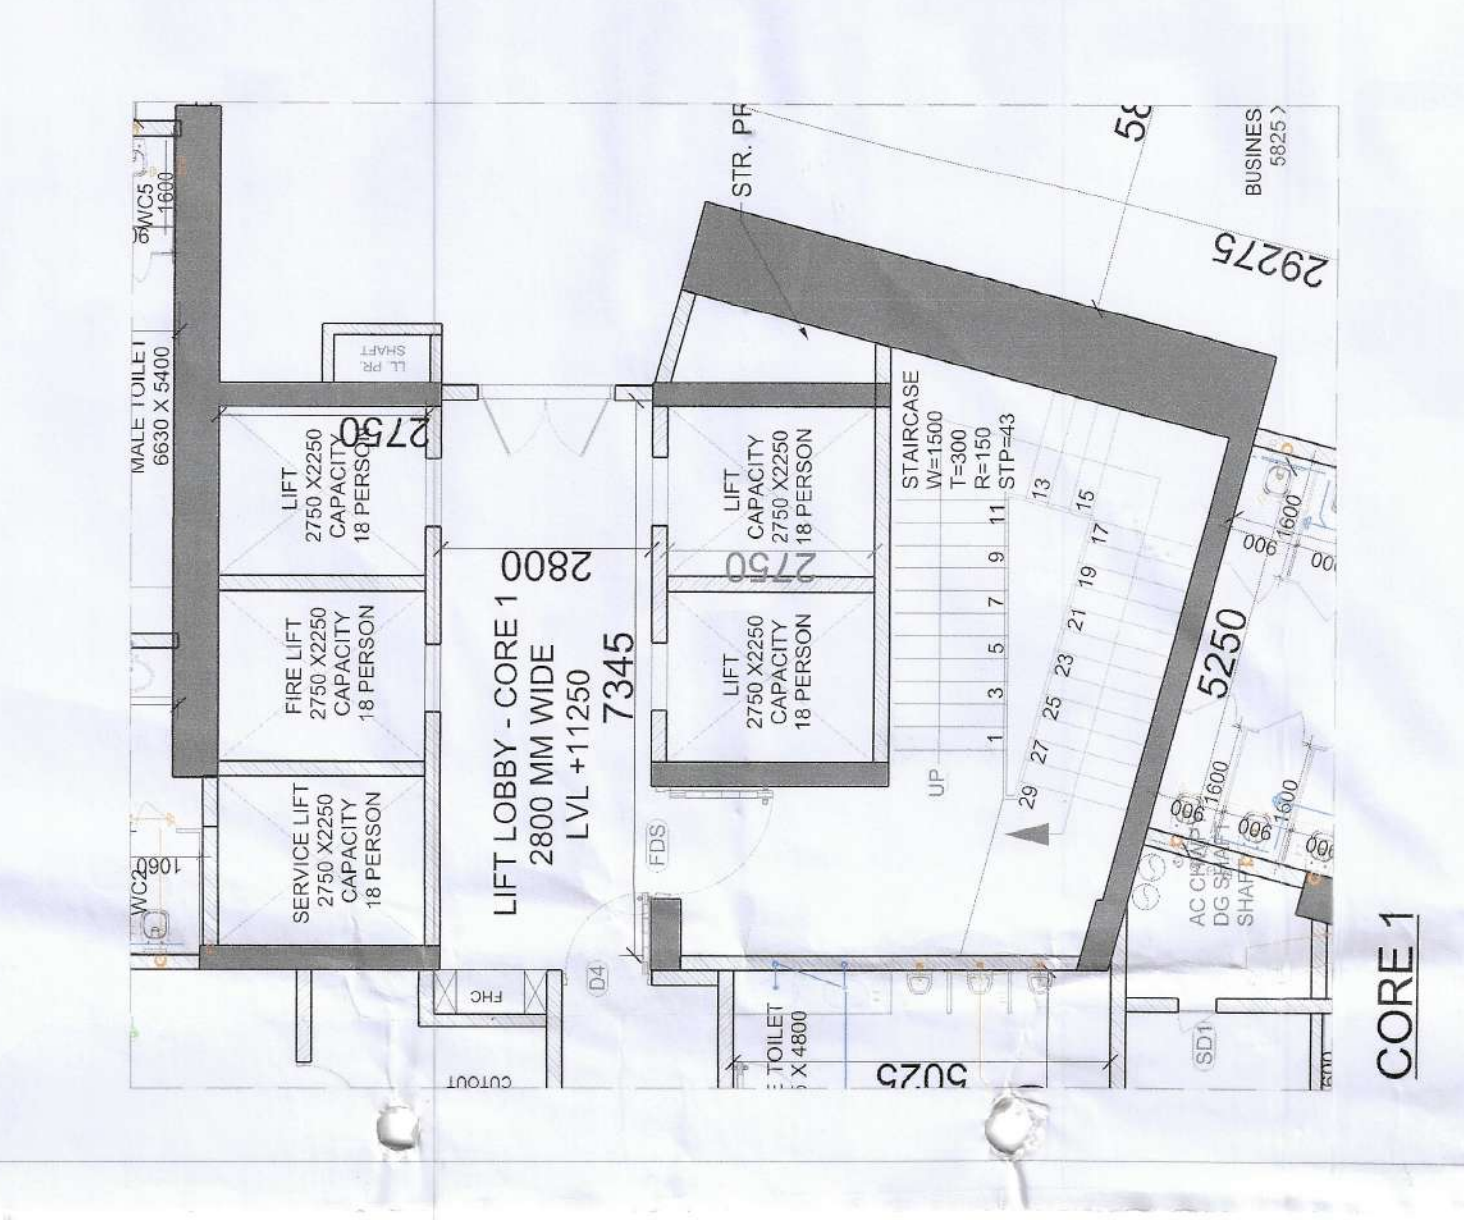

2. SECOND FLOOR AREA DIAGRAM SCALE 1:200