



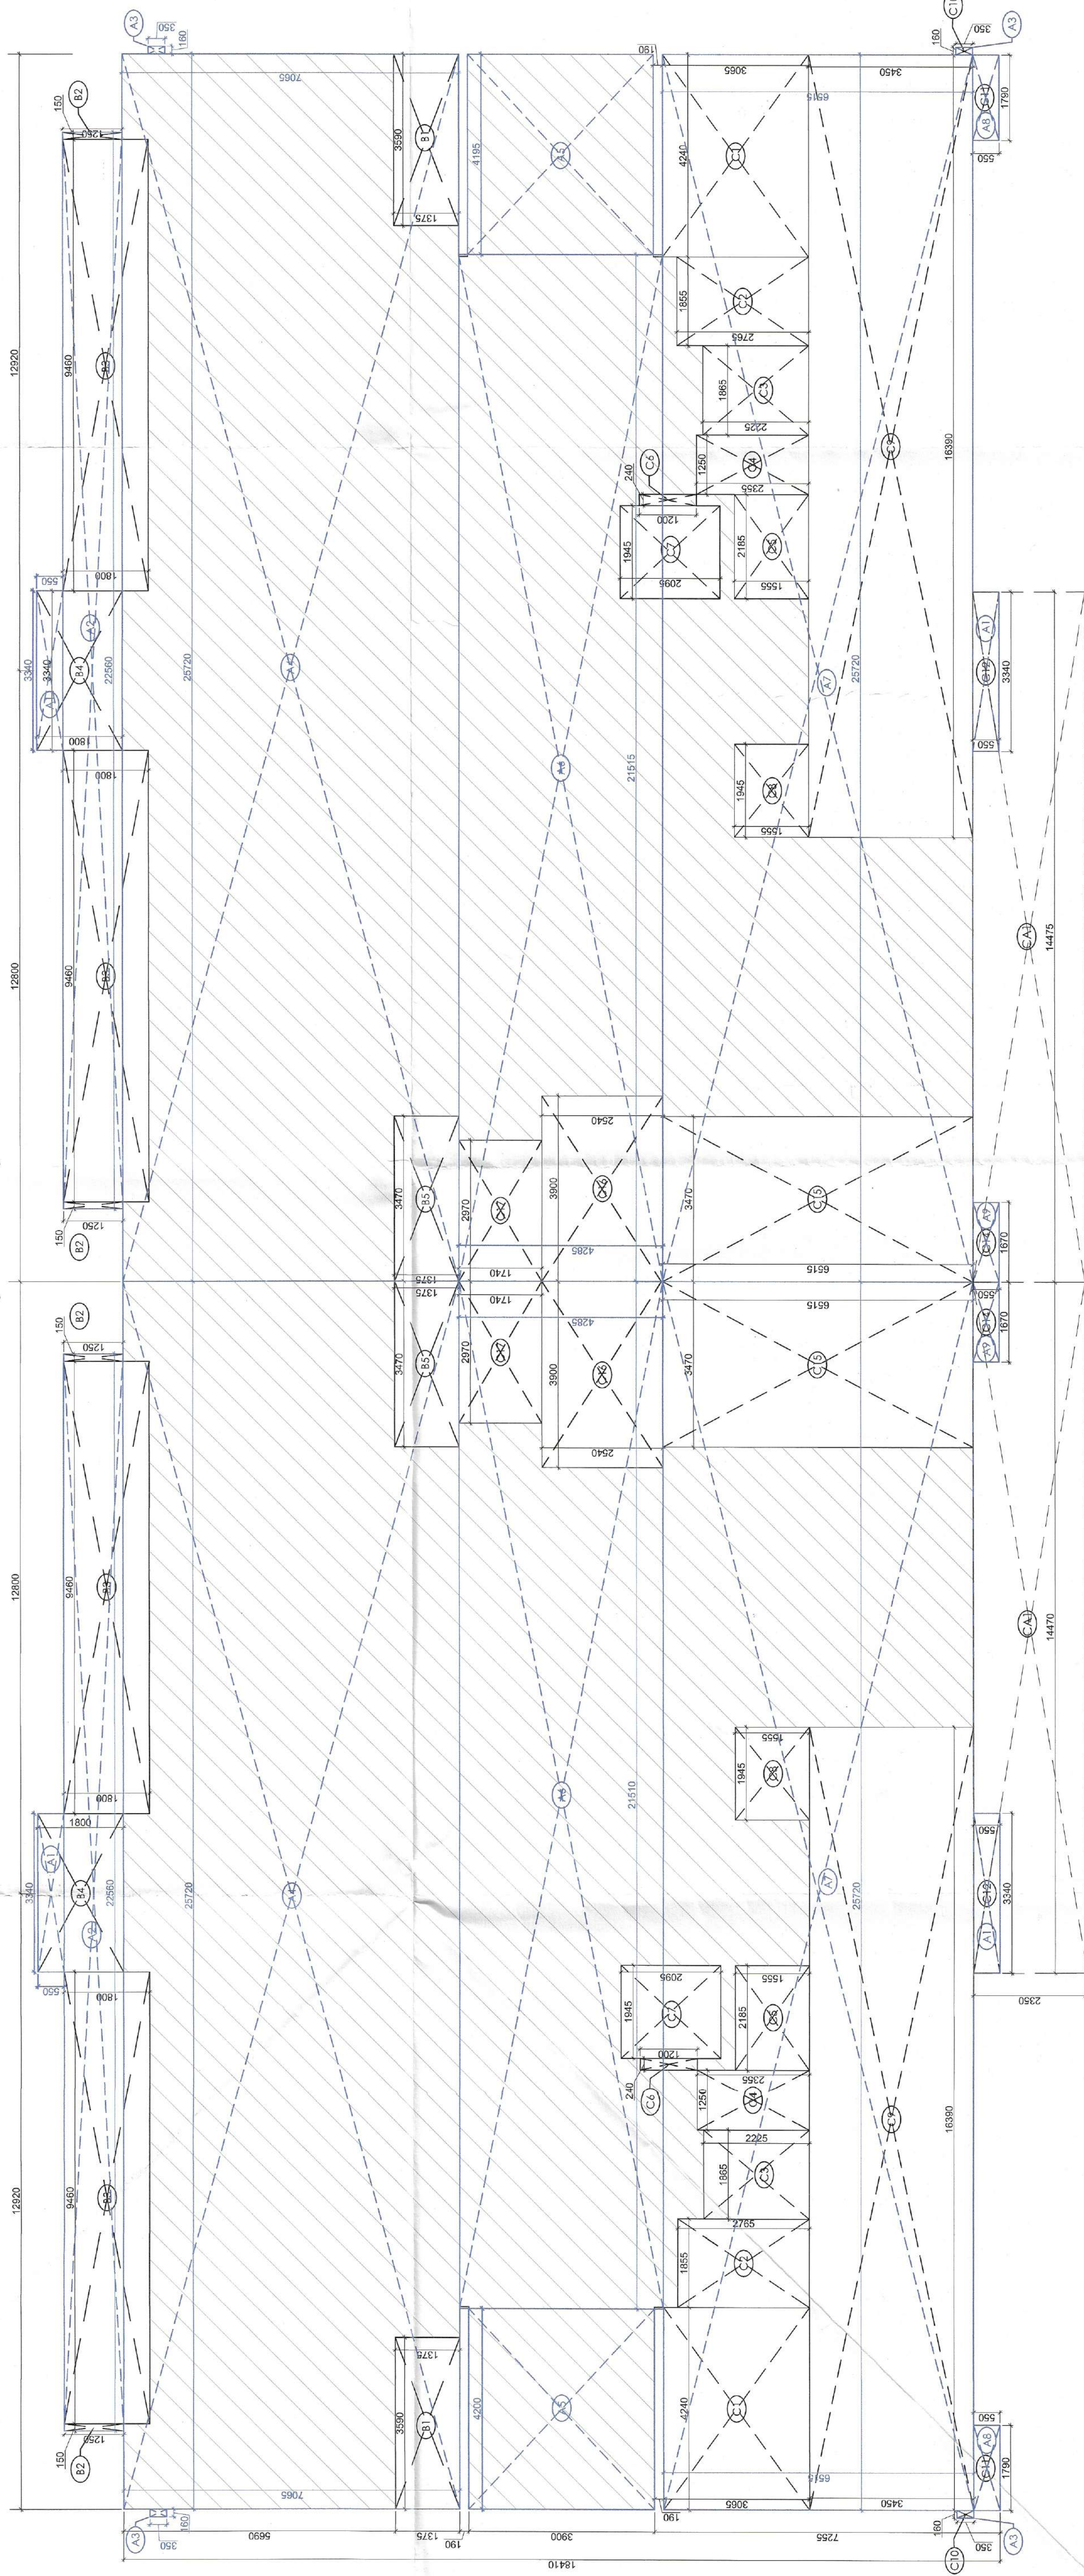

STILT/GROUND FLOOR PLAN
AREA DIAGRAM (T1 to T14)

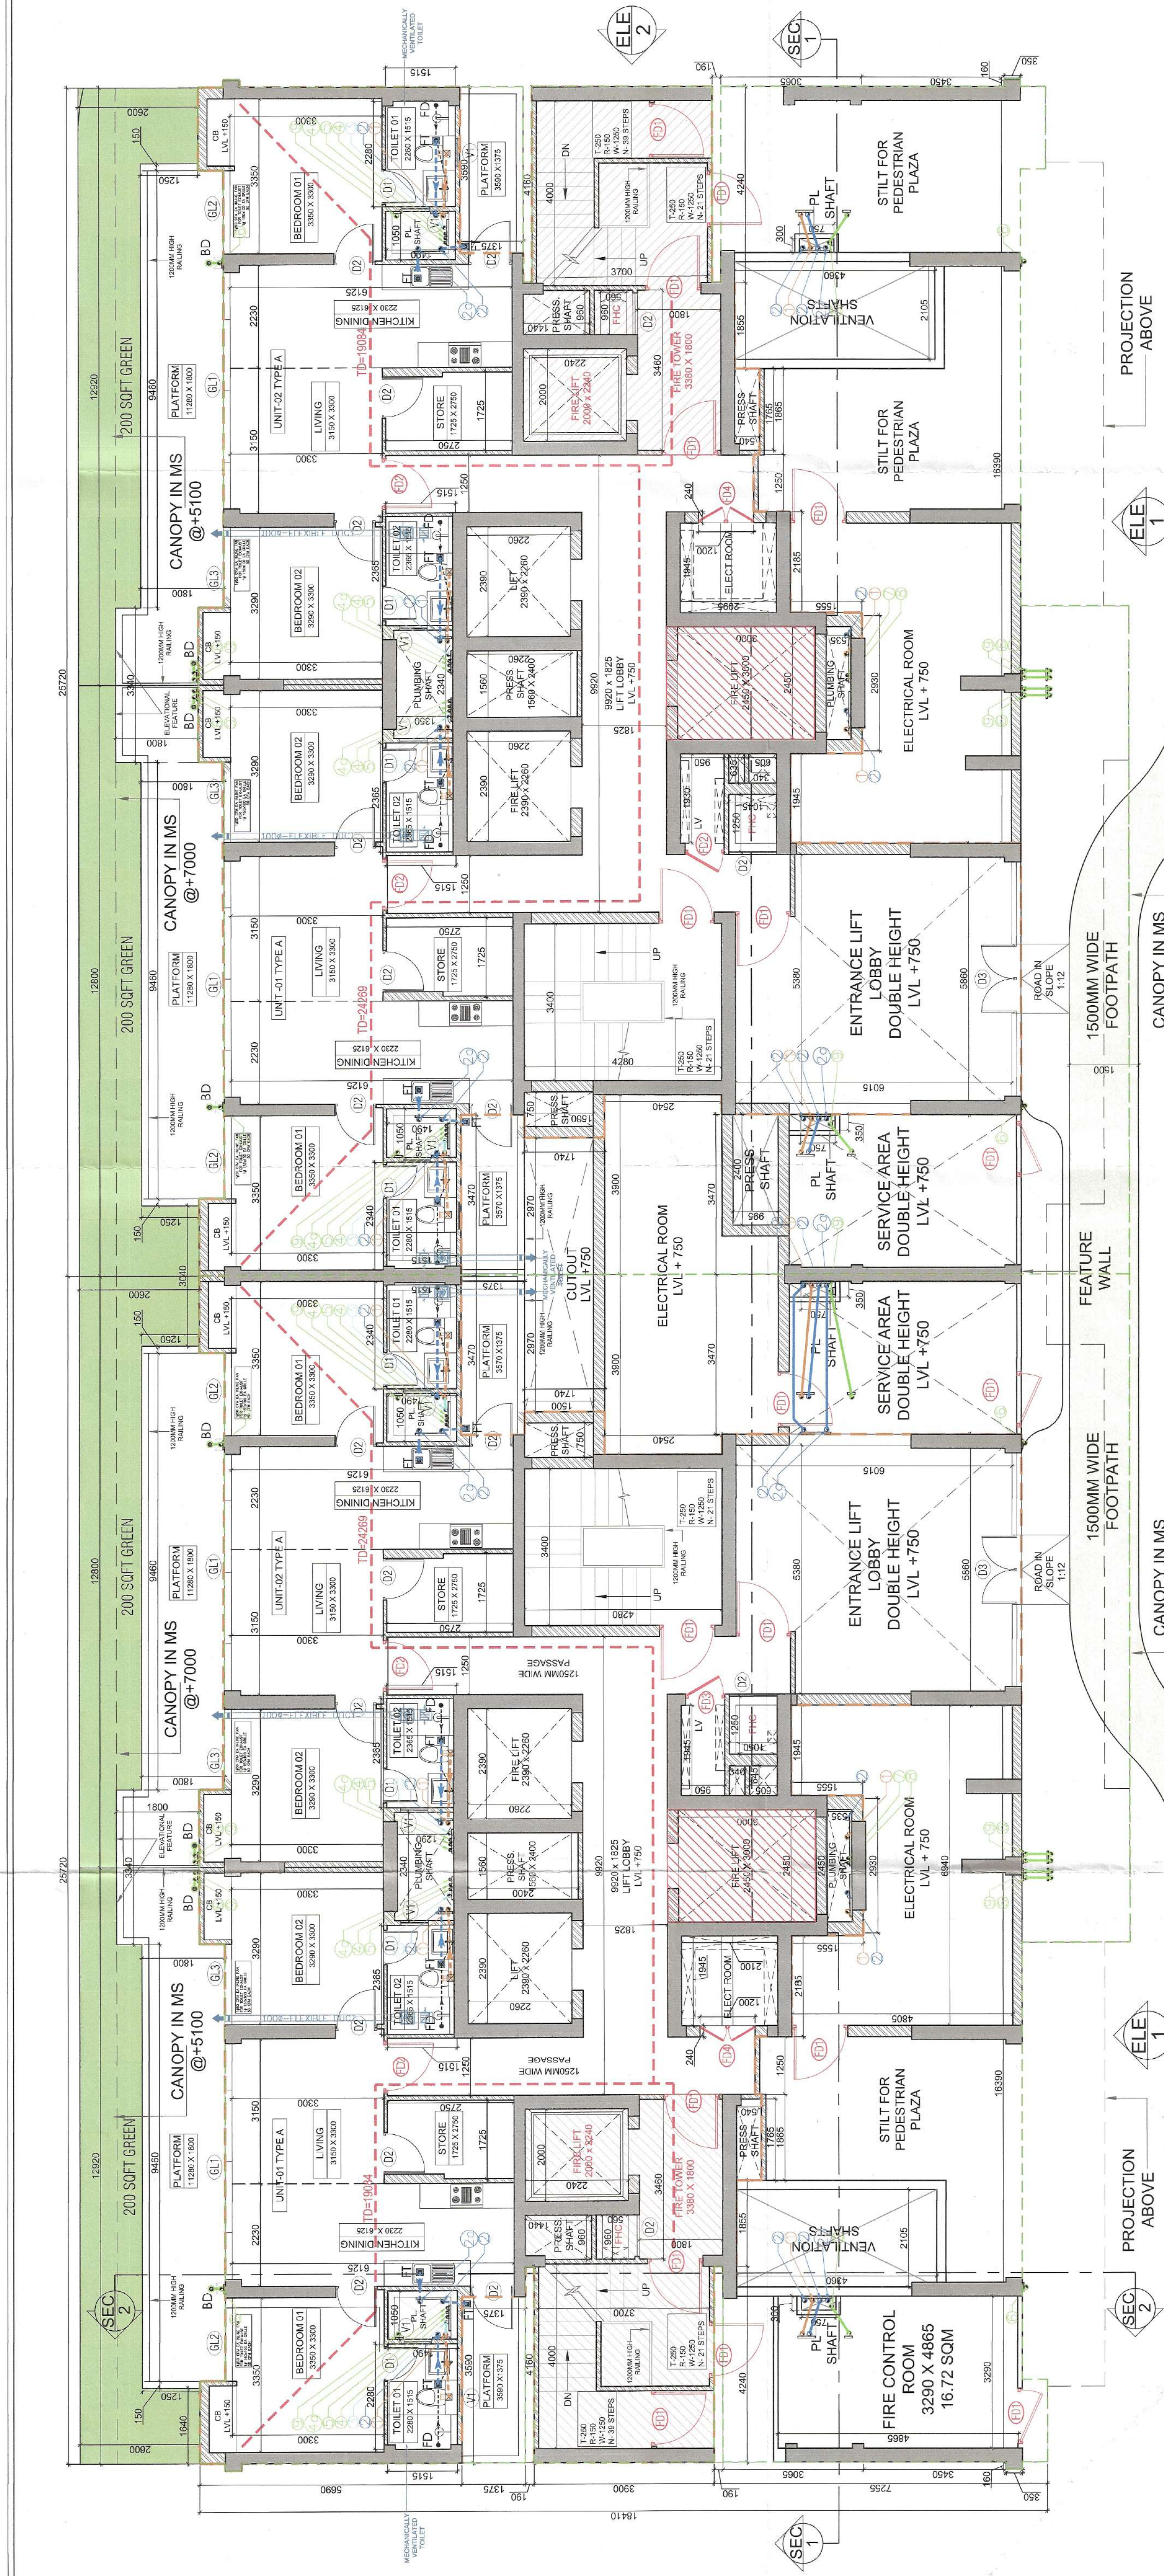

TYPICAL SECTION FOR TOILET VENTILATION

CFM CALCULATIONS				
TOILET AREA	(X) X (Y)	Z 365	1.515	SQ.M
HEIGHT UP TO FALSE CEILING				2.400
VENTILATION ACPH				10.000
VENT CFM				
	(AREA (SQFT) X HEIGHT (FT) X ACPH) / 60			
38.567	X	7.874	X	10
				/
				60
				50 c.f.m

DOOR WINDOW SCHEDULE

TAG	WIDTH	SILL HEIGHT	UNITLEVEL	LOCATIONS
D1	750	2150	0	2150
D2	900	2150	0	2150
D3	1500	2500	0	2500
D4	800	2150	0	2150
FD1	1200	2150	0	2150
FD2	1200	2150	0	2150
FD3	850	2150	0	2150
FD4	1200	2150	100	2250
GL1	5120	2500	0	2500
GL2	1800	2500	0	2500
GL3	1740	2500	0	2500
V1	600	1200	1200	2400

TOWER

Overall	Envelope Area							
	S.No	No.S	Formula	(X)	(Y)	Area	Units	
	A1	2	(x) x (y)	3.340	0.550	3.674	S.Q.M	
	A2	1	(x) x (y)	22.560	1.750	28.200	S.Q.M	
	A3	2	(x) x (y)	0.350	0.160	0.112	S.Q.M	
	A4	1	(x) x (y)	25.720	7.065	381.712	S.Q.M	
	A5	1	(x) x (y)	4.200	3.900	16.380	S.Q.M	
	A6	1	(x) x (y)	21.510	4.385	92.170	S.Q.M	
	A7	1	(x) x (y)	25.720	6.515	167.566	S.Q.M	
	A8	1	(x) x (y)	1.790	0.550	0.985	S.Q.M	
A9	1	(x) x (y)	1.670	0.550	0.919	S.Q.M		
TOTAL Envelope Area							491.717	S.Q.M


ON FAR AREA

S.NO	N.O.S	FORMULA	(X)	(Y)	AREA	UNITS
C1	1	(X)(X)(Y)	4.240	3.065	12.996	SQ.M
C2	1	(X)(X)(Y)	1.885	2.765	5.129	SQ.M
C3	1	(X)(X)(Y)	1.865	2.275	4.150	SQ.M
C4	1	(X)(X)(Y)	1.250	2.355	2.948	SQ.M
C5	1	(X)(X)(Y)	2.185	1.555	3.398	SQ.M
C6	1	(X)(X)(Y)	0.240	1.200	0.288	SQ.M
C7	1	(X)(X)(Y)	1.945	2.095	4.075	SQ.M
C8	1	(X)(X)(Y)	1.945	1.555	3.024	SQ.M
C9	1	(X)(X)(Y)	16.390	3.450	56.546	SQ.M
C10	1	(X)(X)(Y)	0.160	0.350	0.056	SQ.M
C11	1	(X)(X)(Y)	1.790	0.550	0.985	SQ.M
C12	1	(X)(X)(Y)	3.340	0.850	1.837	SQ.M
C14	1	(X)(X)(Y)	1.670	0.550	0.919	SQ.M
C15	1	(X)(X)(Y)	3.470	6.315	22.607	SQ.M
C16	1	(X)(X)(Y)	3.900	2.540	9.906	SQ.M
C17	1	(X)(X)(Y)	2.970	1.740	5.168	SQ.M
TOTAL NON FAR (8)					134.025	SQ.M

(x)	BALCONY AREA
1	10
2	15
3	20
167	840
16	

SINO	NUO3	FORMULA	(W)	(17)	AREA	UNITS
B1	1	(X) X (Y)	3.590	1.375	4.936	SQM
B2	2	(X) X (Y)	0.150	1.250	0.375	SQM
B3	2	(X) X (Y)	9.460	1.800	34.056	SQM
B4	1	(X) X (Y)	3.340	1.800	6.012	SQM
B5	1	(X) X (Y)	3.470	1.375	4.771	SQM
TOTAL BALCONY AREA @						50.151
CANOPY						
CA1	1	(X) X (Y)	14.470	2.350	34.005	SQM
TOTAL CANOPY (D)						34.005
TOTAL TOWER FAN (A-B+C)						307.541
TOTAL BLOCK FAN (TOWER FAN X 2)						615.082
						SQM

NOTE:	1. ALL FIXTURE PROVIDED IN TOILET'S ARE AS PER N.B.C. 2. ALL VENTILATED WILL BE MECHANICALLY VENTILATED. 3. ALL SPACES (PARKING BENCHMENT, SERVICES BENCHMENT ETC.) WILL BE MECHANICALLY VENTILATED. 4. A STANDBY GENERATING CAPACITY WILL BE PROVIDED FOR THE ELECTRICAL REQUIREMENT OF THE TOTAL SCHEME. 5. GENERATION FOR ALL COMMON SERVICES, FIRE SERVICES, LIFTS ETC. AND ALSO THE ENTIRE ELECTRICAL LOAD FOR THE ENTIRE ELECTRICAL LOAD FOR THE FIRE SAFETY MEASURES AS PER NBC. 6. ALL SMOKE DETECTOR, SPRINKLER, SHAMING CANNISTERS, ETC. AND ALL ELECTRICAL MACHINERY WITHIN ALL INTERNAL VALLS ARE BMMK THICK (VALID FOR ALL DRAWINGS). 7. ALL TOILET'S ARE MECHANICALLY VENTILATED.
-------	---

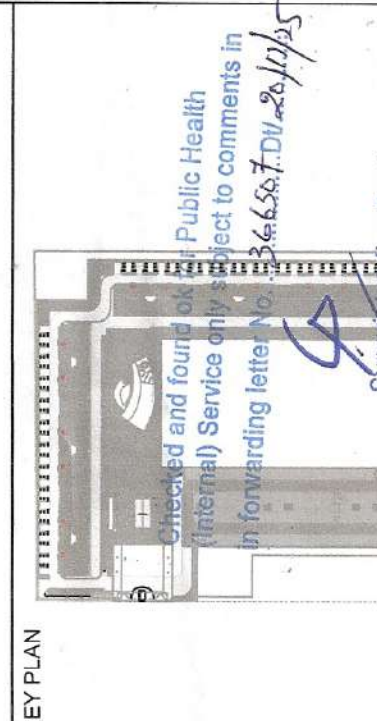

PROJECT-
GROUP HOUSING-2 (POCKET-C) OVER AN AREA MEASURING 10.698252 ACRES, PART OF INDUSTRIAL PLOTTED COLONY OVER AN AREA MEASURING 139.79375 ACRES (LICENCE NO.168 OF 2025 DATED 08.09.2025) IN THE REVENUE AREA ABAD, IN SECTOR M8, M10 AND M11 JURUGRAM MANESAR URBAN COMPLEX BEING DEVELOPED BY M3M INDIA. INFRASTRUCTURES PVT. LTD.

 Architect (Registered Signatory)	 Owner	Ramana P. L. Ltd. Ramana P. L. Ltd.	 ramana sikka REGD. NO. 9316497
OWNER'S SIGNATURE	ARCHITECT'S SIGNATURE		
DRAWING TITLE			
STILT/GROUND FLOOR PLAN			
11 to 114			

RAWING NO:- 05	SCALE:-
----------------	---------