


Note:-
 1. BUILDING HAS AUTOMATIC SPRINKLER SYSTEM WHEREVER REQUIRED BY NEC.
 2. BUILDING WILL BE DESIGNED (STRUCTURES) AS PER RESISTANCE IS CODES FOR EARTH QUAKE RESISTANCE.
 3. ALL TOILET & KITCHEN HAVE PERMANENT VENTILATION / EXHAUST
 4. ALL BUILDINGS ARE NATURALLY VENTILATED AND WHERE EVER REQUIRED MECHANICAL VENTILATION IS PROPOSED WITH 100% POWER BACKUP.

Project
 PROPOSED RESIDENTIAL COLONY (UNDER NLP MEASURING TO ACCESS) OVER AN AREA DATED 25-09-2025) IN THE REVENUE ESTATE MAHESAR URBAN COMPLEX SECTOR-74, GURUGRAM, DEVELOPER'S LIP IN COLLABORATION WITH SIGNATUREGLOBAL (INDIA) LTD.

Client
 SIGNATURE GLOBAL (INDIA) LTD.
Architects:
BOSE BROTHERS
 ARCHITECTS ENGINEERS,
 INTERIOR DESIGNERS CITY PLANNERS,
 21-D CONNAUGHT PLACE NEW DELHI-110001,
 S-228 PANDISHLA PARK NEW DELHI-110007
 DELHI CALCUTTA BOMBAY


Checked and found ok for Public Health (General) Service only subject to conditions.
 # Formatted by: **Prasanna** on **16/01/2025**
 Date: **DEC-2024** Scale: **1:100**
 Drawing No: **TA-02**
 Drawing Title: **MUMTY FLOOR PLAN - REFUGE FLOOR, TERRACE & TOILET ROOMS FOR TOWER-A (1)(2)(3)&(4) MUMTY AREA LOWER A-(1)(2)(3) & (4)**

OWNER'S SEAL & SIGNATURE
 SANCTIONED TO BE READ WITH THIS OFFICE
 ARCHITECT'S SEAL & SIGNATURE

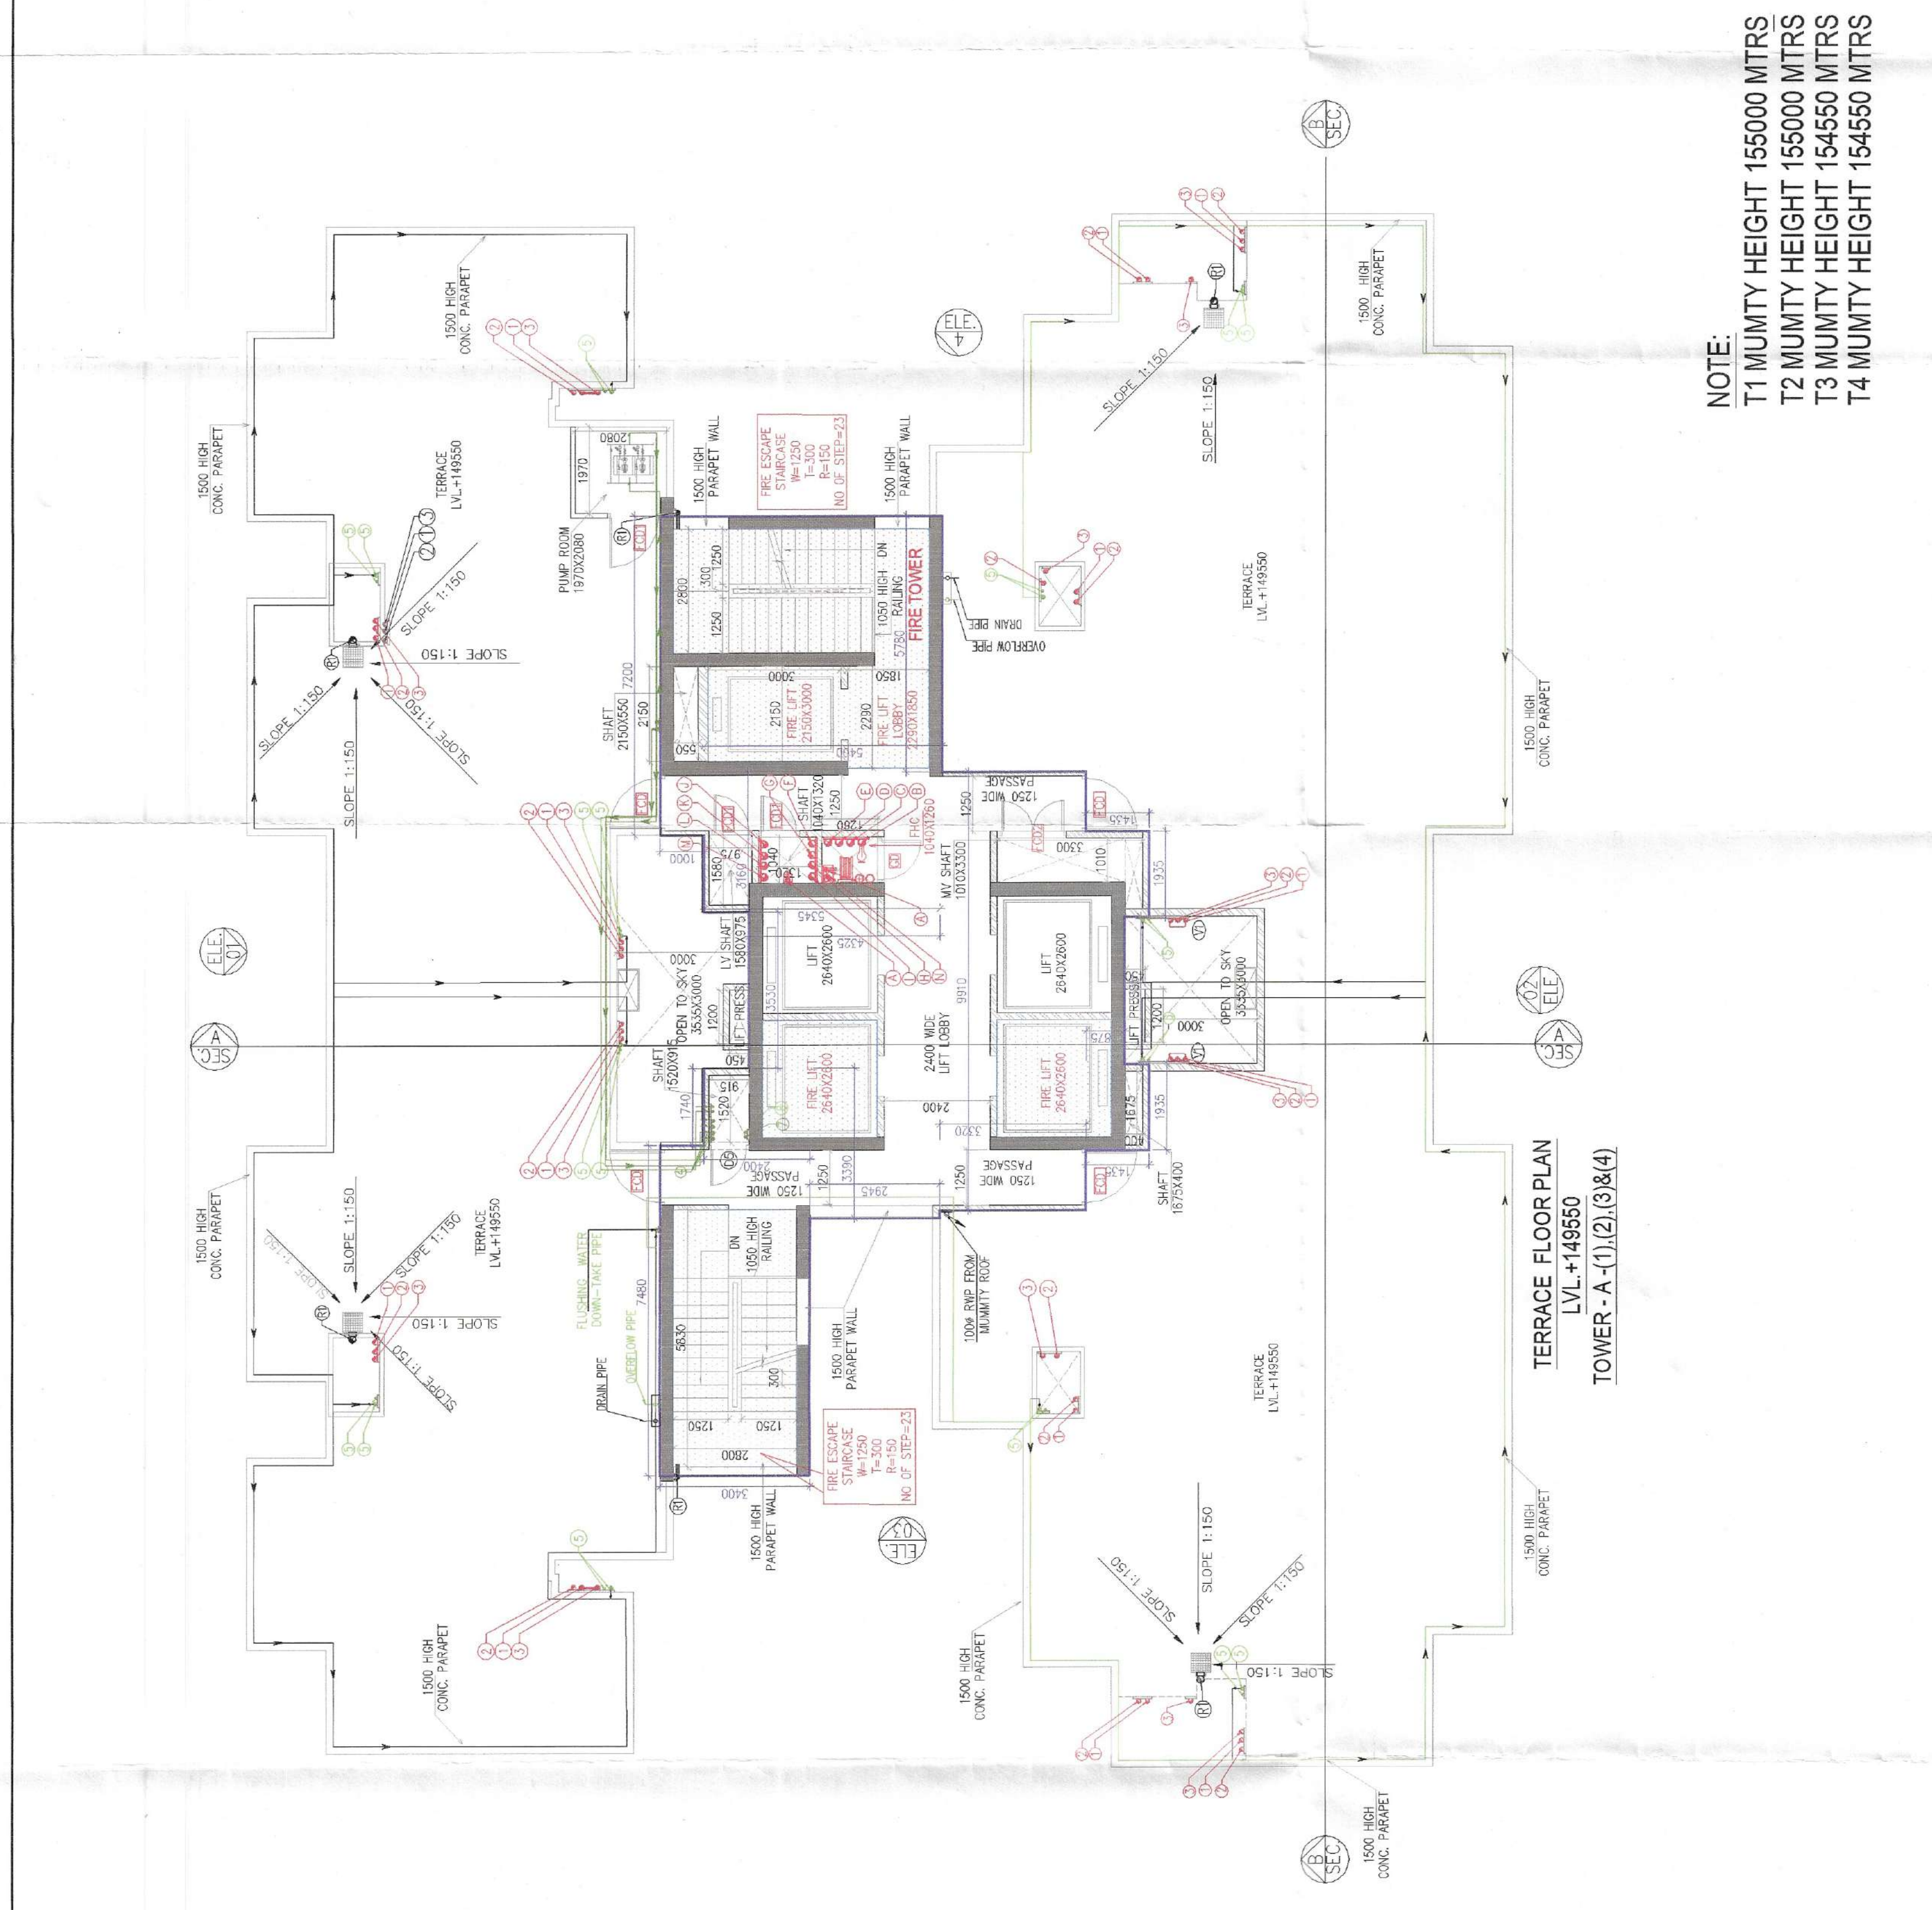

TERRACE FLOOR PLAN LVL +11.8550 TOWER-A (1)(2)(3)&(4)

Sl. No.	Room Name	Area (sqm)	Remarks
1	UT	1.50	1.50 X 1.00
2	WC	1.50	1.50 X 1.00
3	WC	1.50	1.50 X 1.00
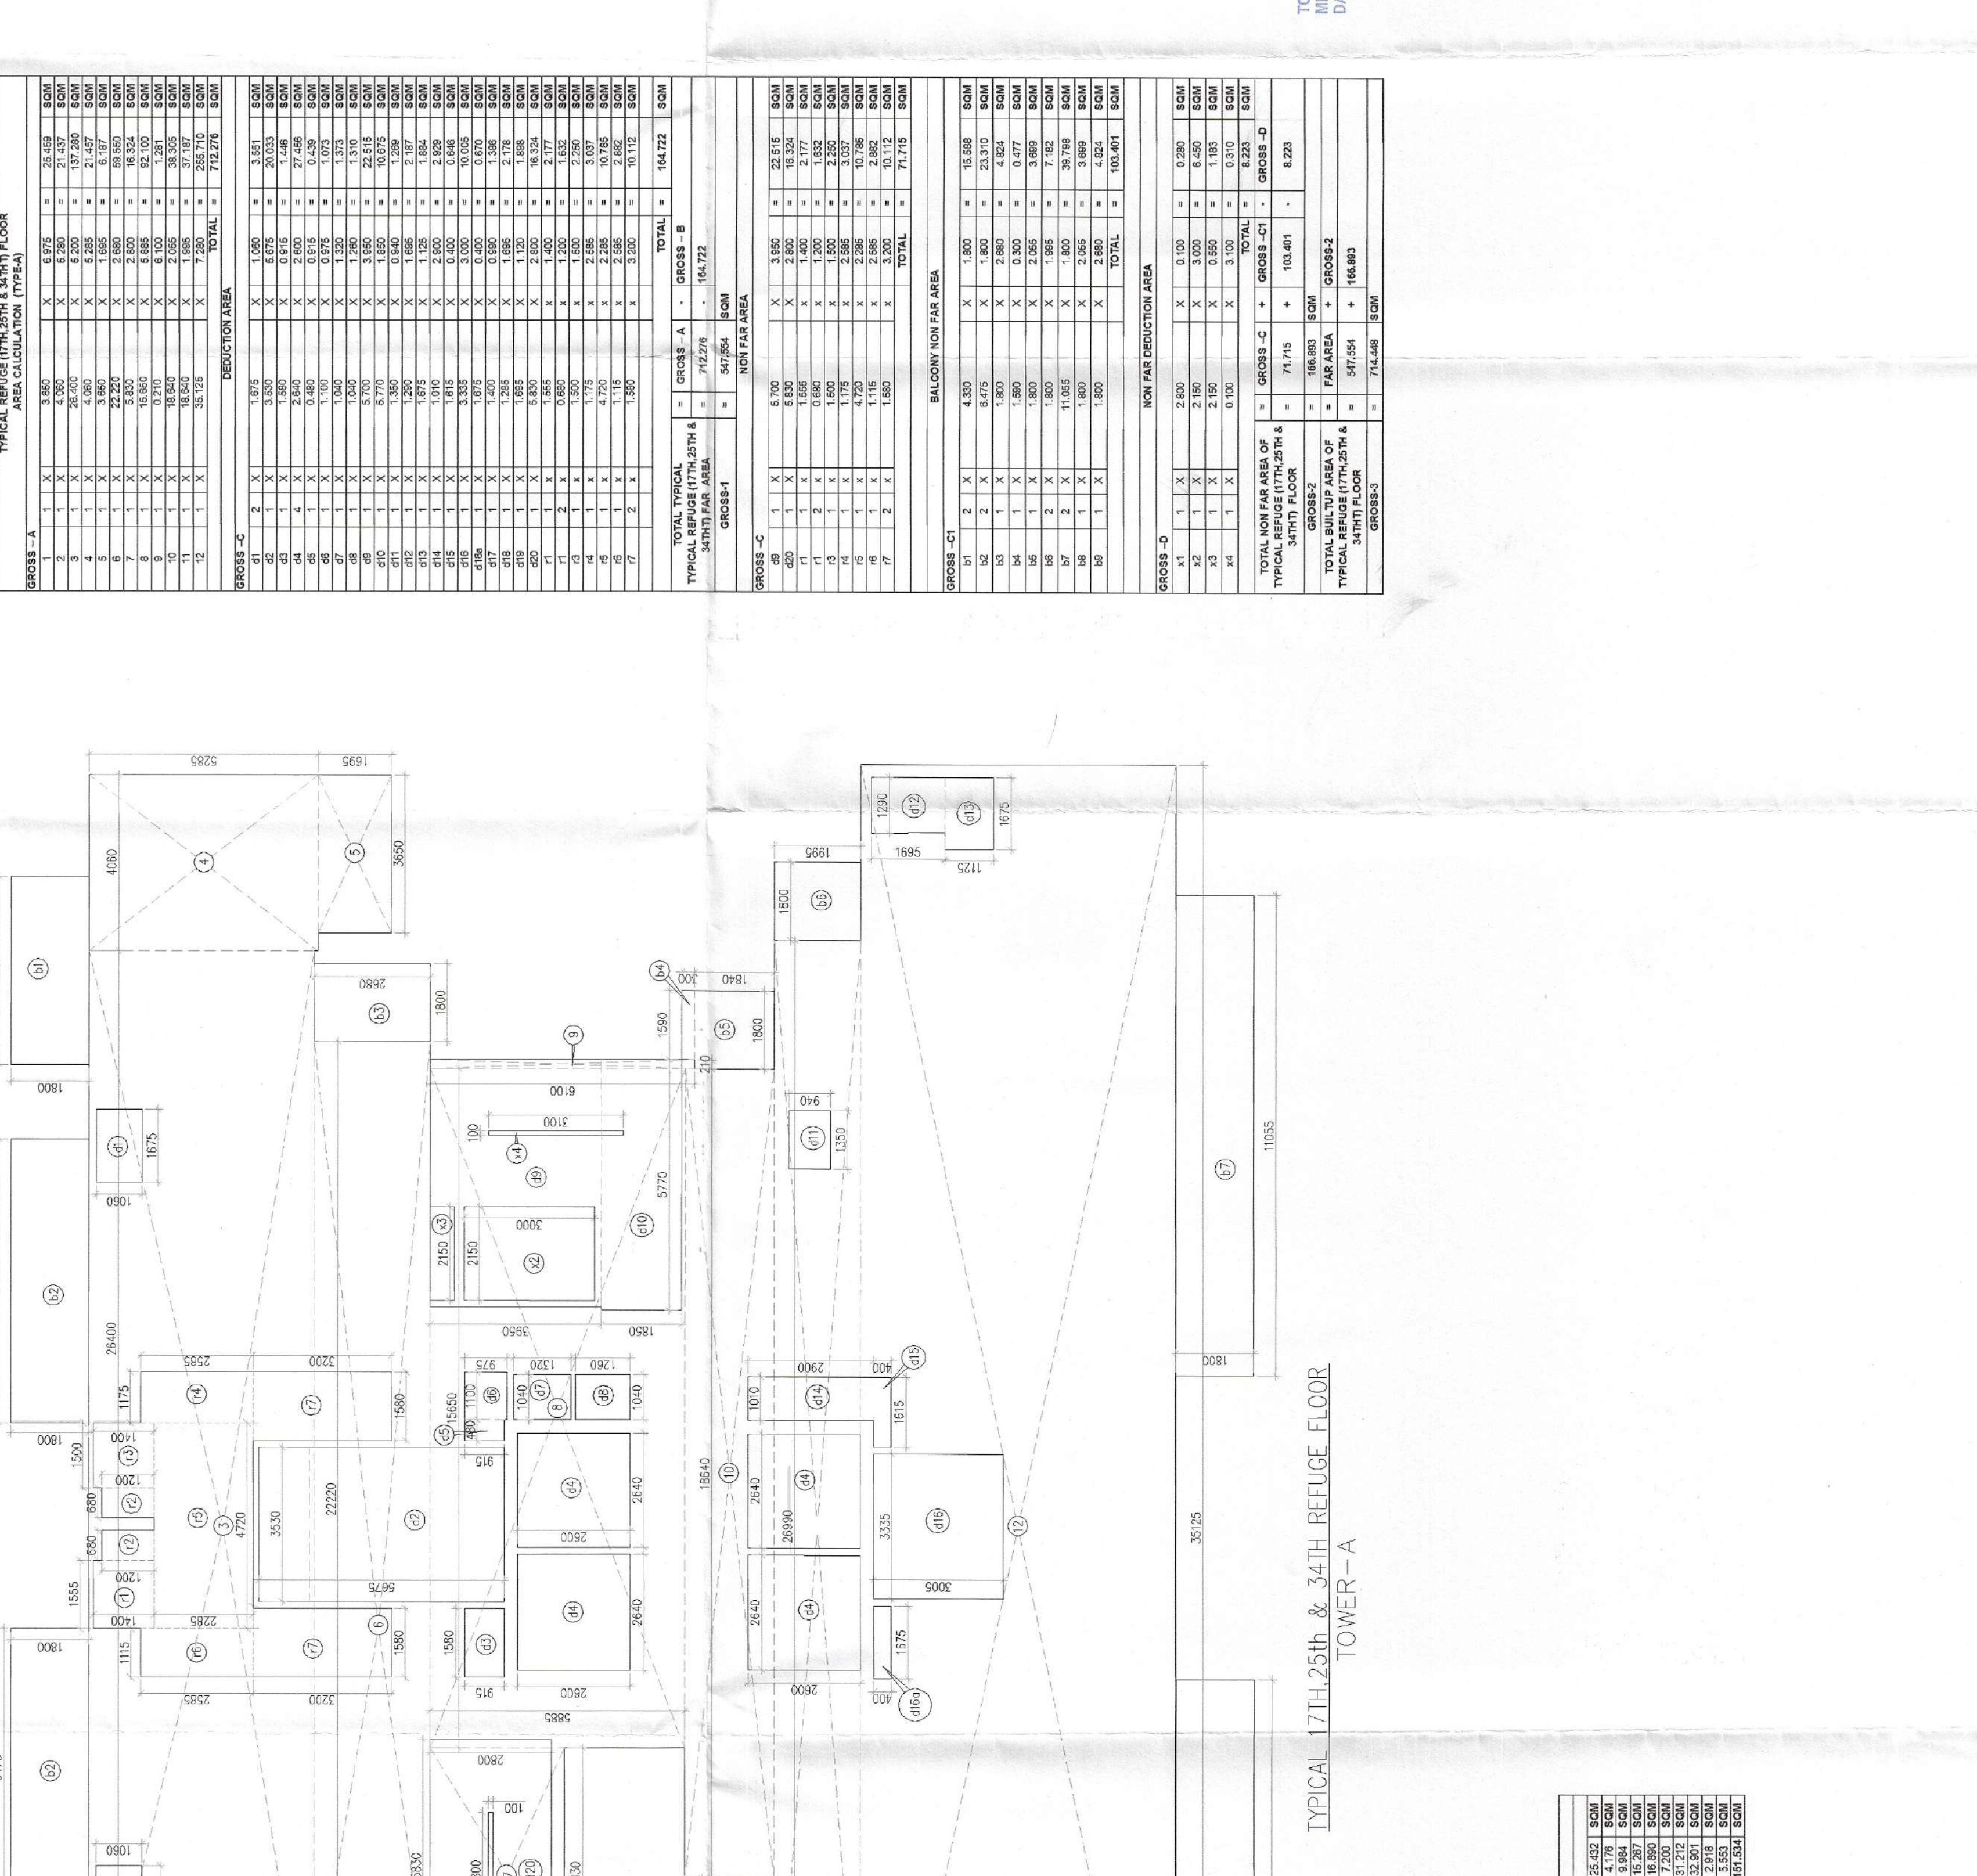

MUMTY FLOOR PLAN LVL +11.8300 TOWER-A (1)(2)(3)&(4)

Sl. No.	Room Name	Area (sqm)	Remarks
1	UT	1.50	1.50 X 1.00
2	WC	1.50	1.50 X 1.00
3	WC	1.50	1.50 X 1.00
