

Sanctioned
TO BE READ WITH THIS OFFICE
MEMO NO.:
DATED:

Sanctioned
TO BE READ WITH THIS OFFICE
MEMO NO.:
DATED:

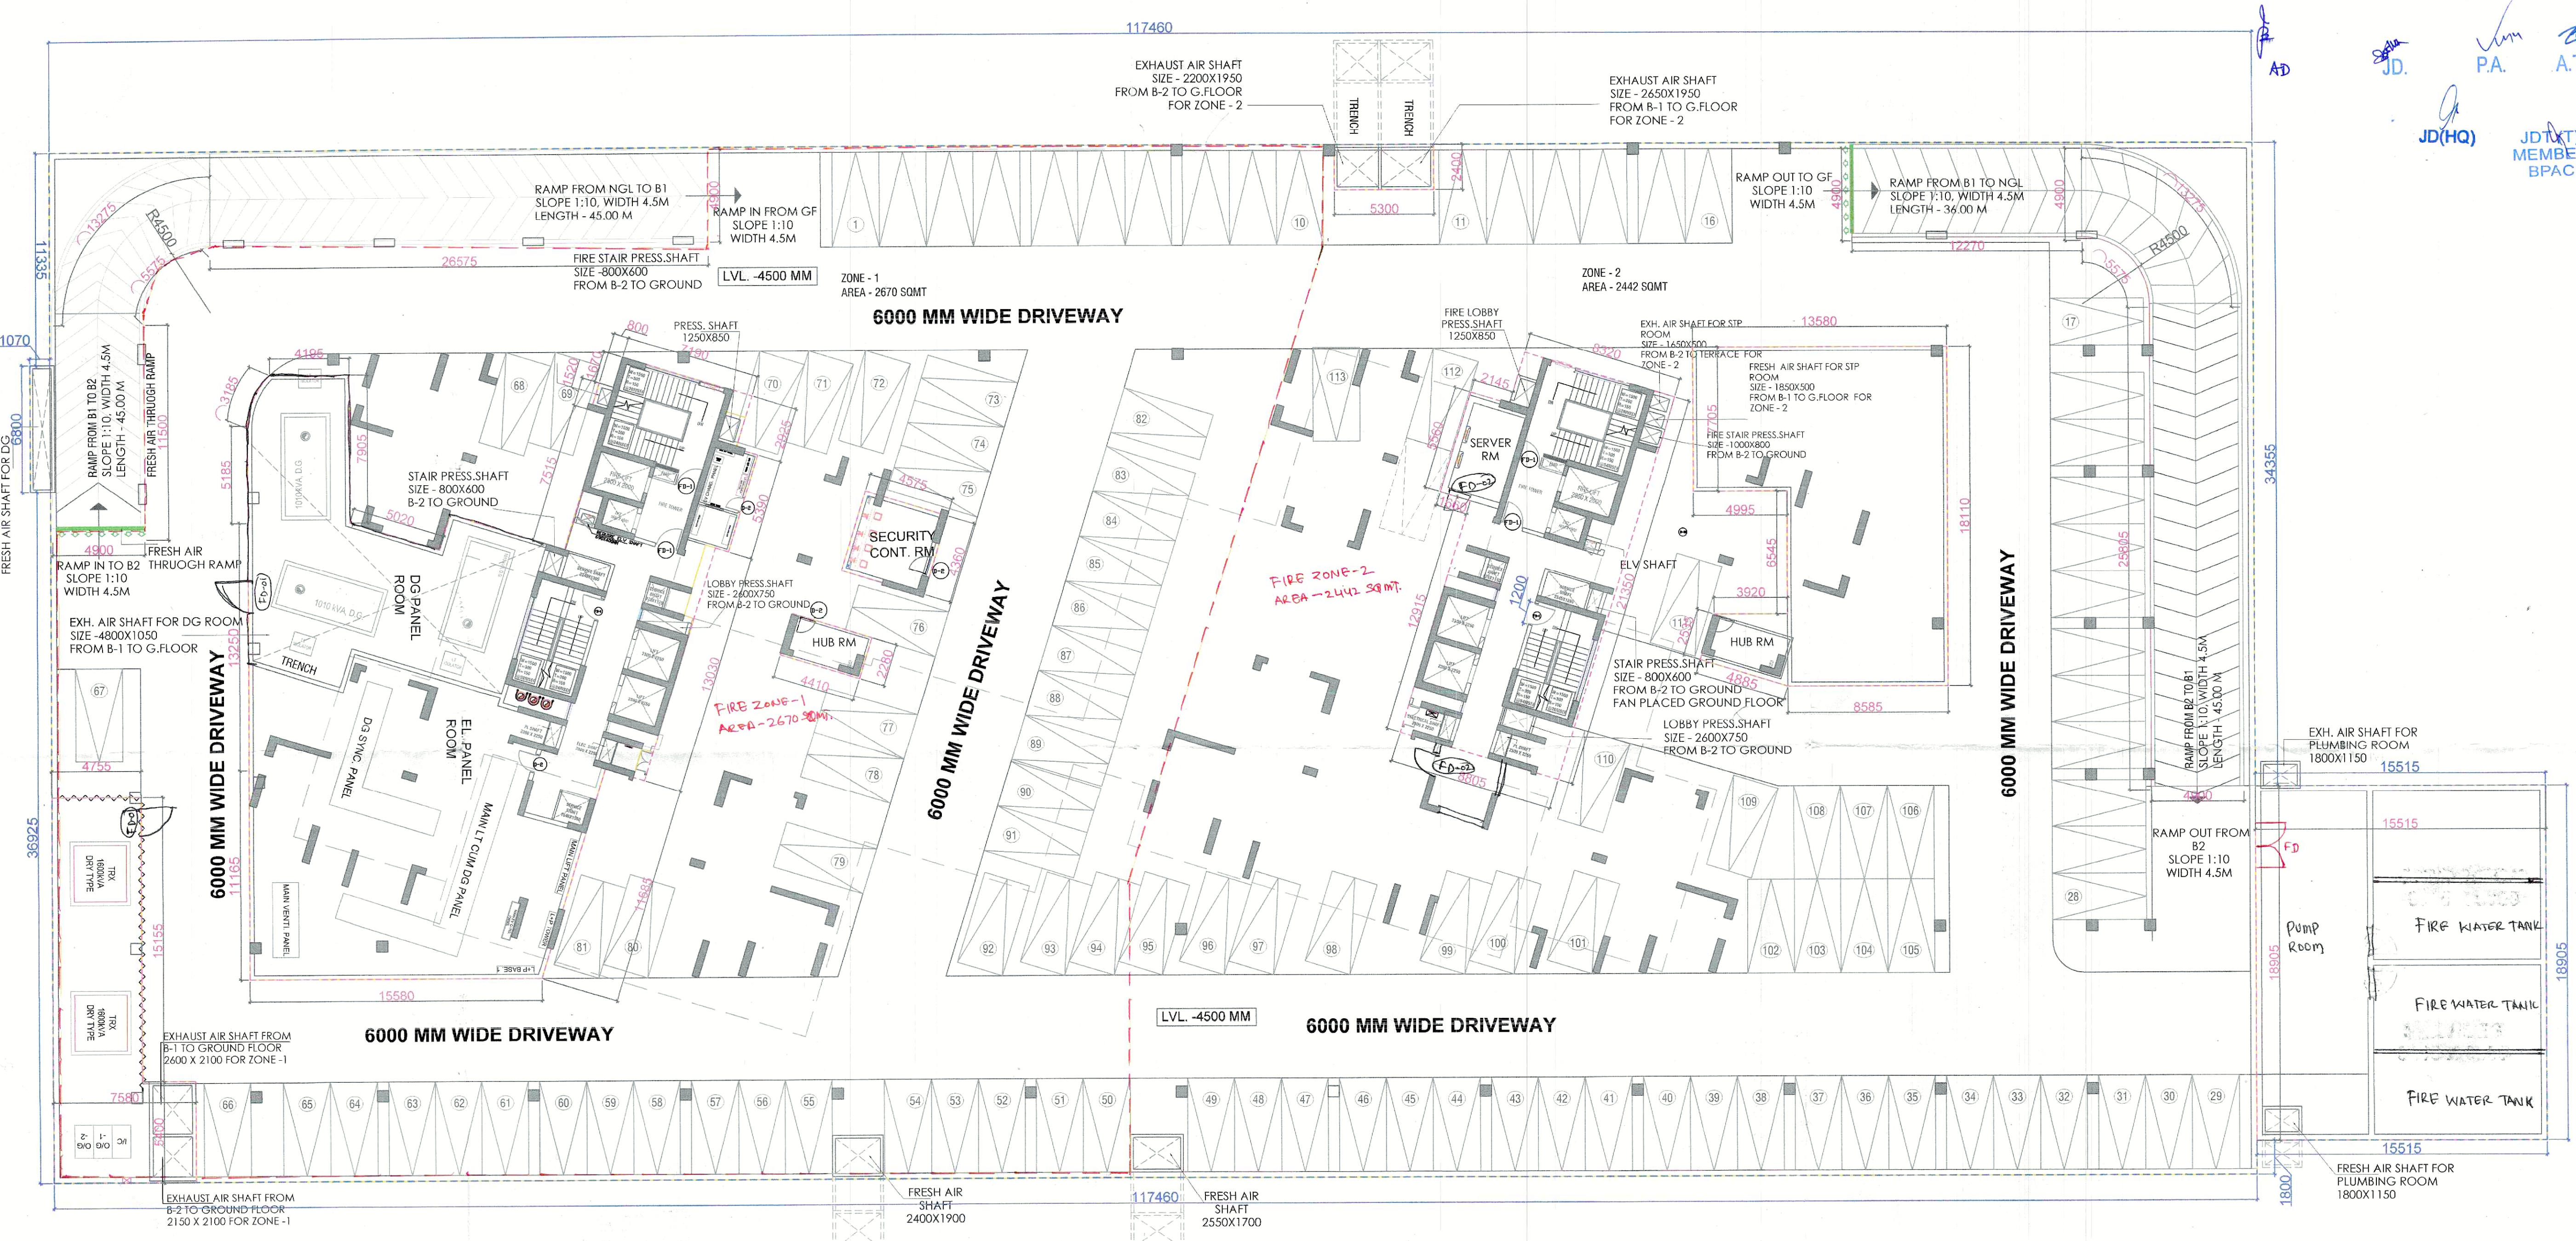
Sanctioned
TO BE READ WITH THIS OFFICE
MEMO NO.:
DATED:

Sanctioned
TO BE READ WITH THIS OFFICE
MEMO NO.:
DATED:

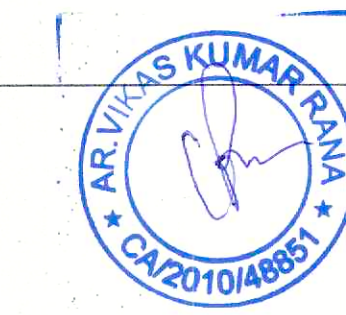
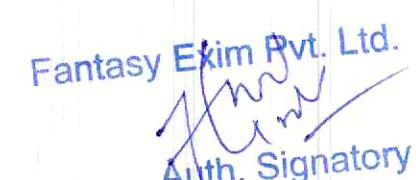
Sanctioned
TO BE READ WITH THIS OFFICE
MEMO NO.:
DATED:

Sanctioned
TO BE READ WITH THIS OFFICE
MEMO NO.:
DATED:

Sanctioned
TO BE READ WITH THIS OFFICE
MEMO NO.:
DATED:



TYP. DOOR WINDOW SCHEDULE						
TYPE	WIDTH	CILL	LINTEL	HEIGHT	REMARKS	
D-01	1500	-	2700	2700	PUMP ROOM	TWO HOUR FIRE RATED DOOR
D-02	950	-	2700	2700	PUMP ROOM	TWO HOUR FIRE RATED DOOR
FD-1	1200	-	2700	2700	STAIRCASE	TWO HOUR FIRE RATED DOOR

NOTES:- 1. BUILDING HAS AN AUTOMATIC SYSTEM WHEREVER REQUIRED BY NBC. 2. BUILDING WILL BE DESIGNED (STRUCTURE) AS PER THE RELEVANT IS CODES FOR EARTHQUAKE RESISTANCE. 3. WC SHALL BE MECHANICALLY LIGHT & VENTILATED WHEREVER REQUIRED. 4. ALL DIMENSIONS ARE IN MILLIMETRES UNLESS SPECIFIED OTHERWISE. 5. CENTRALLY AIR CONDITIONED BUILDING WITH MECHANICAL VENTILATION, WITH 24/7 POWER BACKUP SUPPLY.	DRAWING TITLE : FLOOR PLAN BUILDING NAME: BASEMENT-1	ARCHITECT SIGNATURE:-  AR VIKAS KUMAR RANA CA/2010/ABBS1	OWNER SIGNATURE:-  Fantasy Ekim Pvt. Ltd. Auth. Signatory	PROPOSED BUILDING PLANS OF RETIREMENT GROUP HOUSING (UNDER RETIREMENT HOUSING POLICY DATED 17.08.2021) OVER AN AREA MEASURING 3.825 ACRES (LICENSE NO 116 OF 2025 DATED 04.07.2025) IN SECTOR-36, SOHNA BEING DEVELOPED BY JANDU CONSTRUCTION INDIA PVT. LTD. IN COLLABORATION WITH FANTASY EXIM PVT. LTD. DATE:- SCALE:- NT\$1.T.S SHEET NO. B-1	