
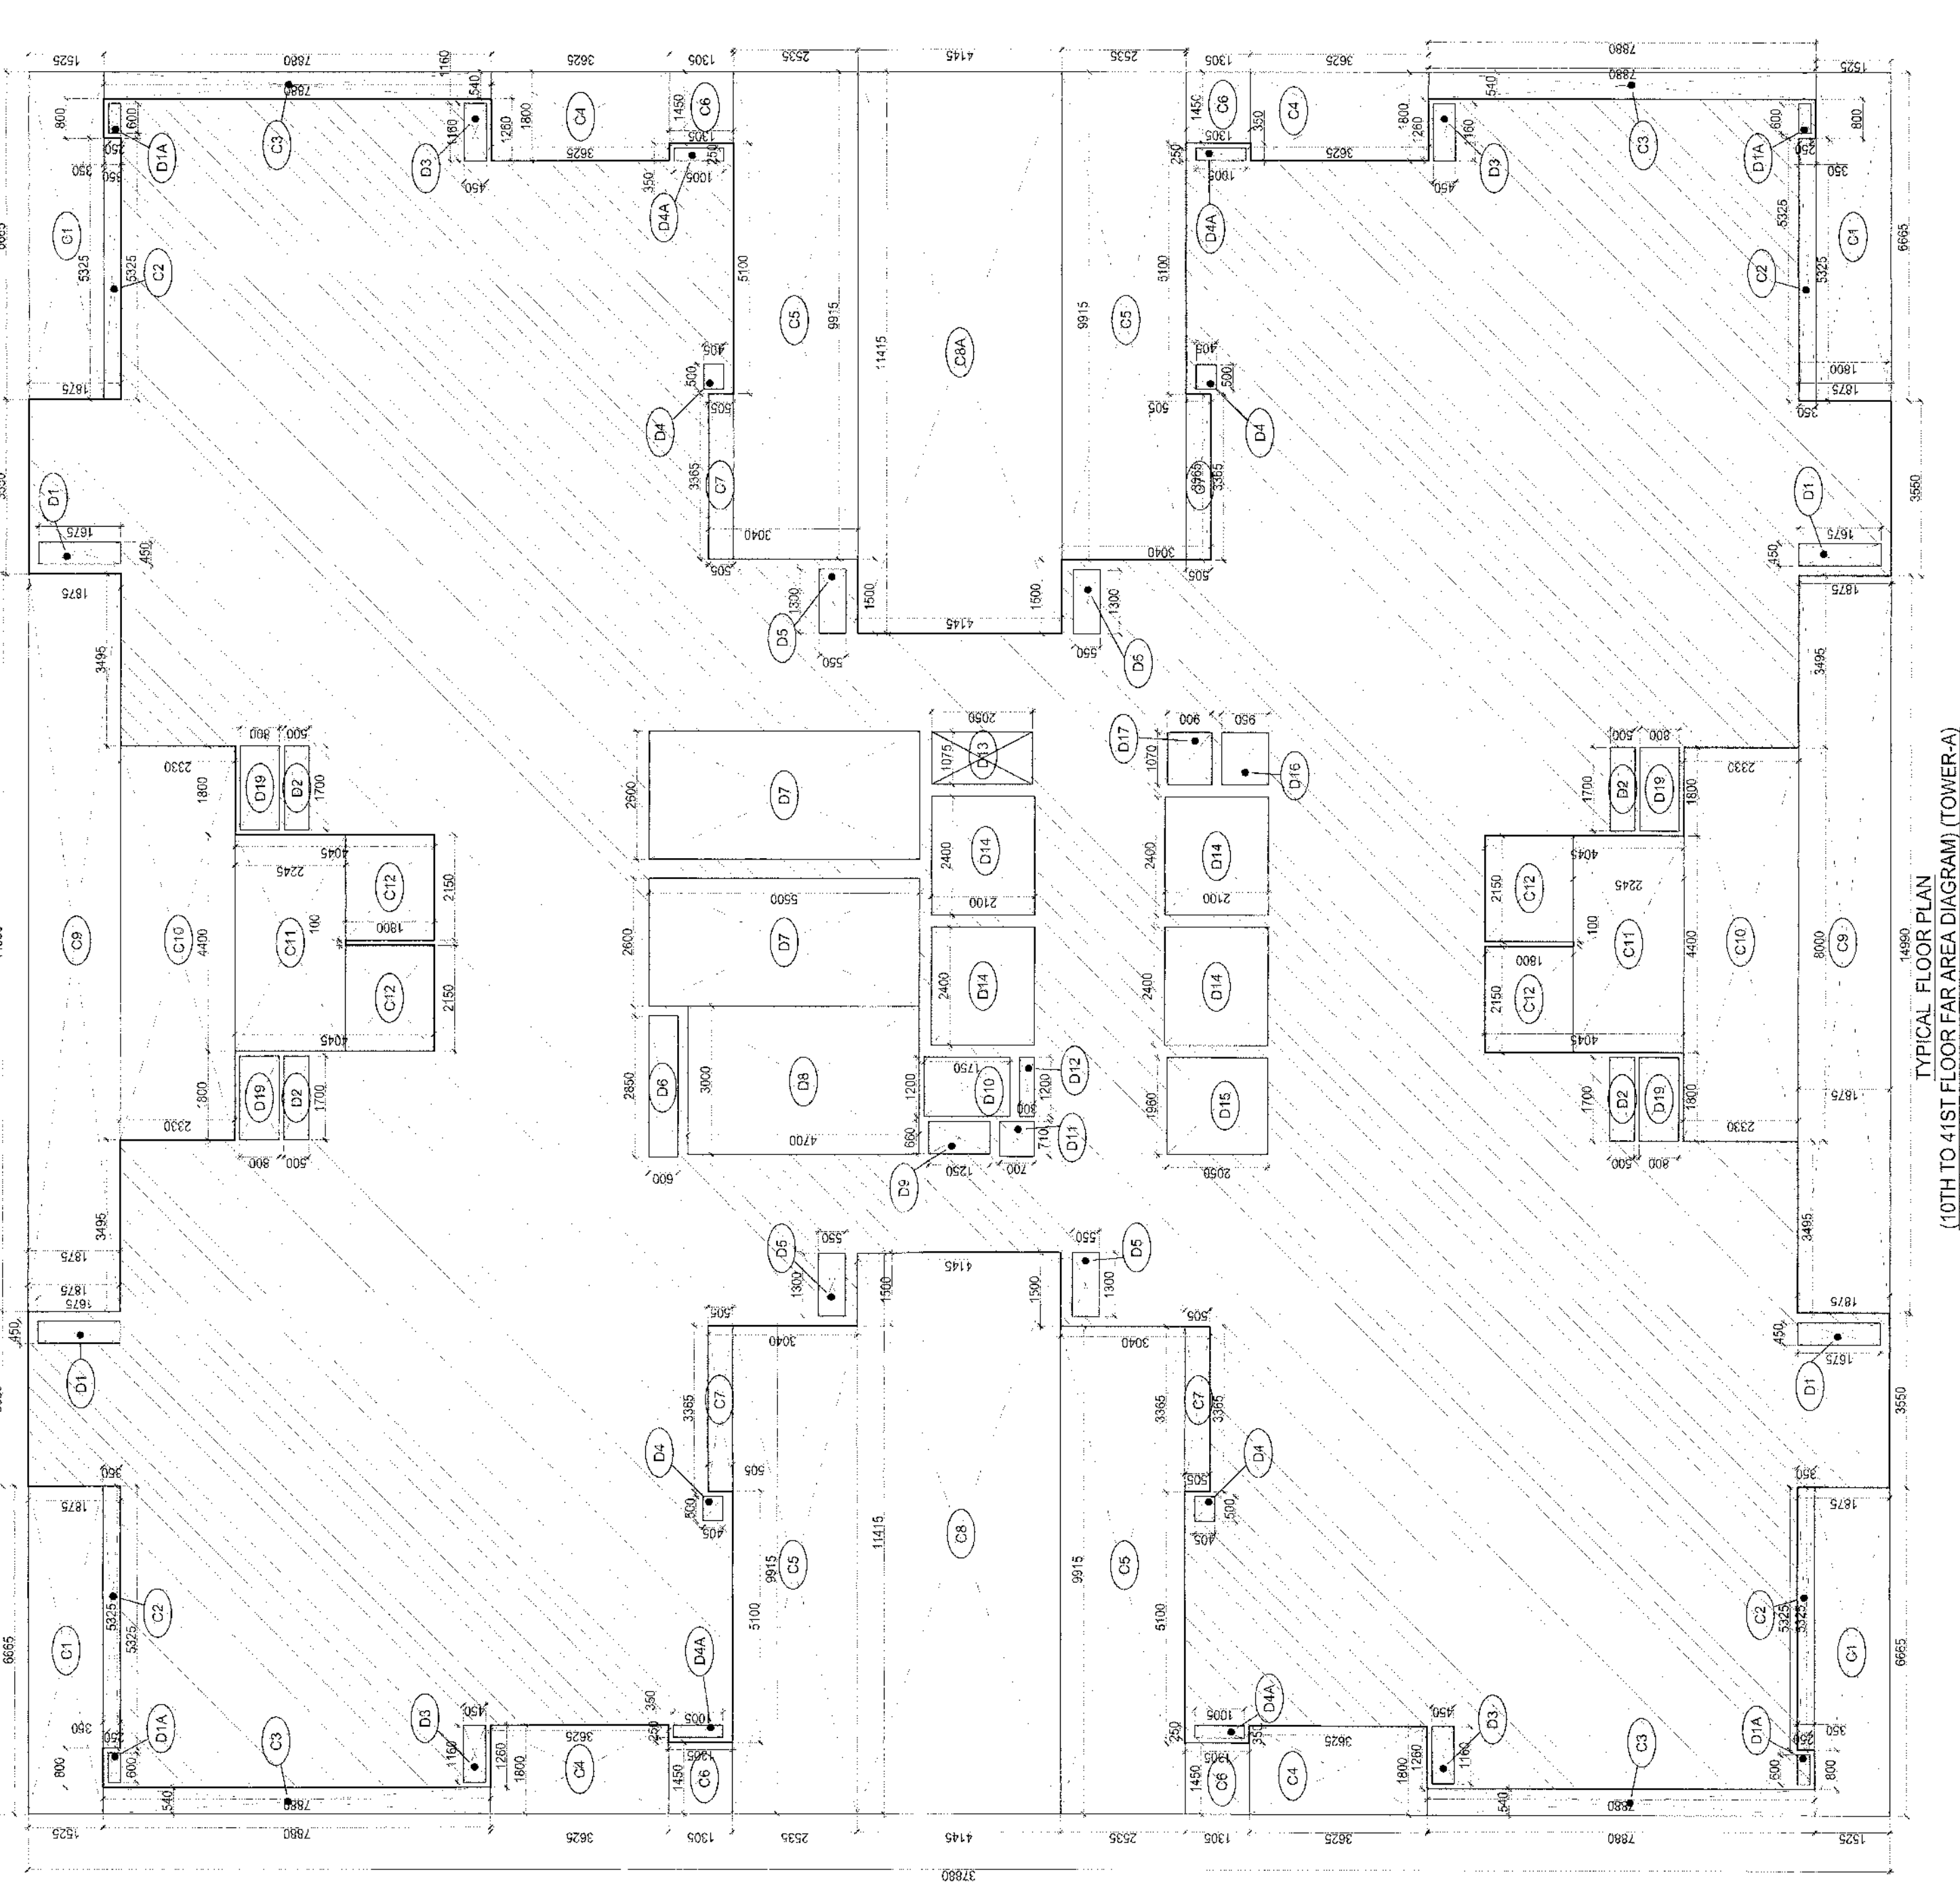
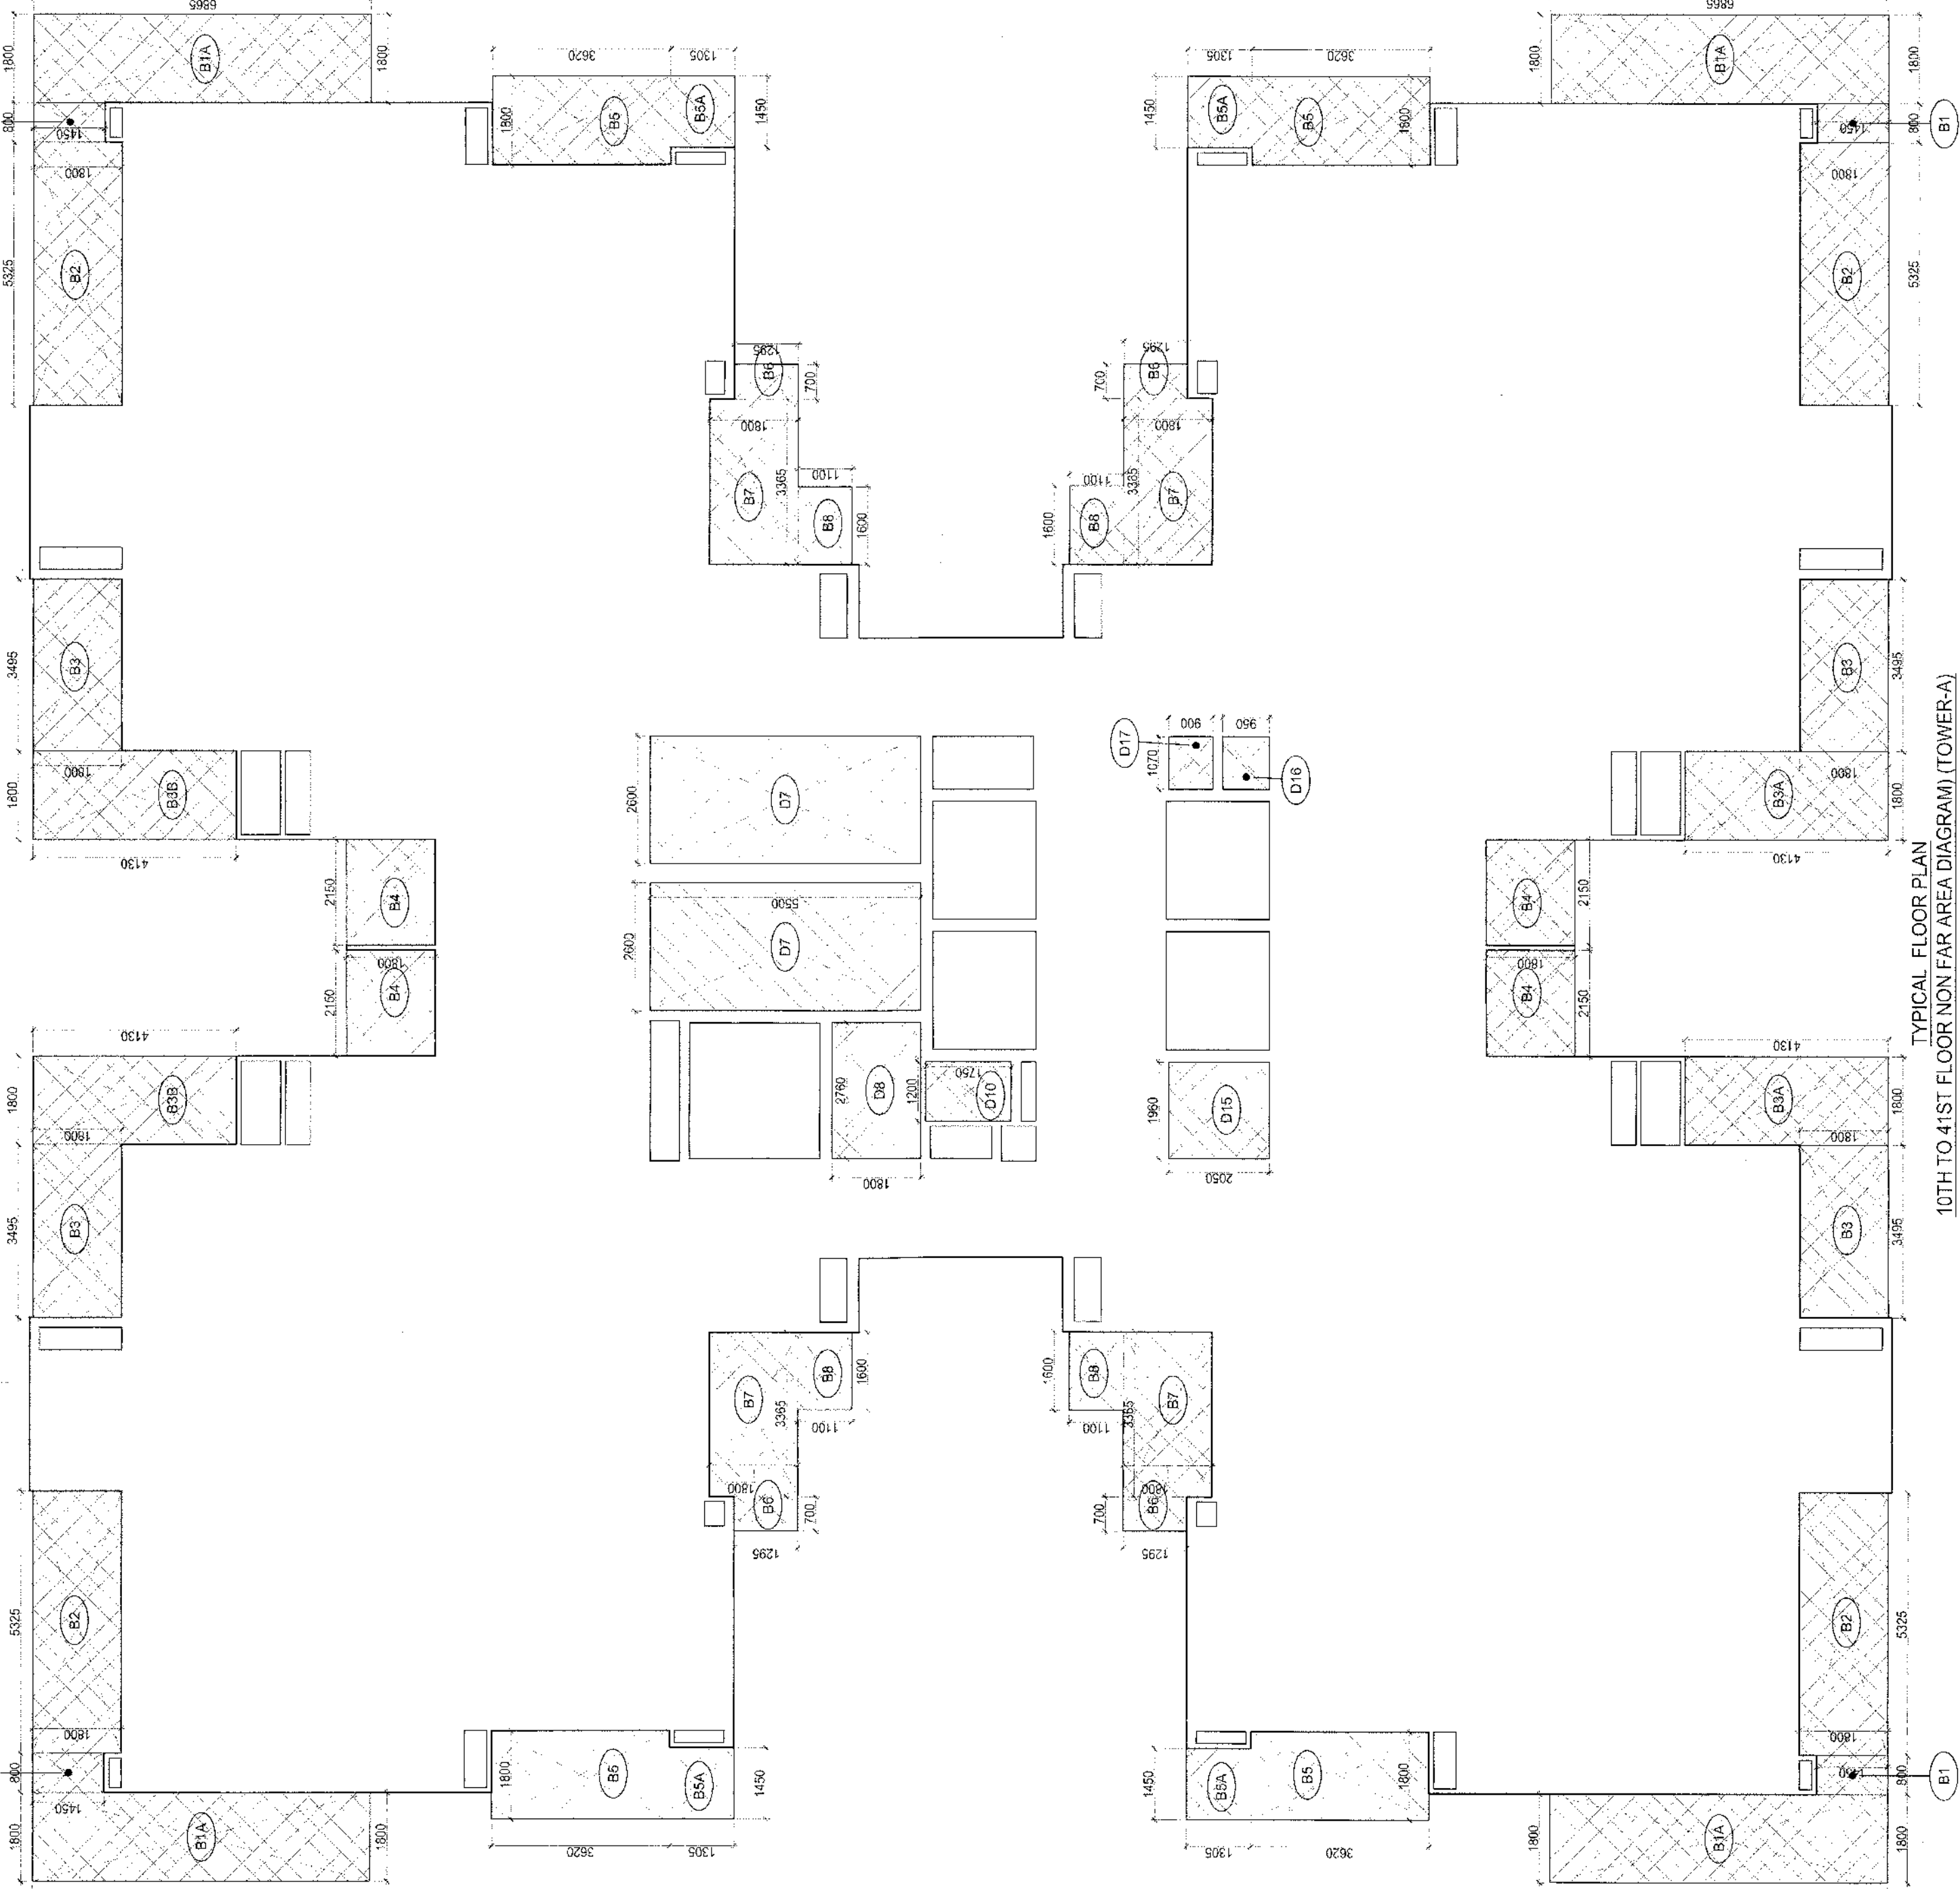
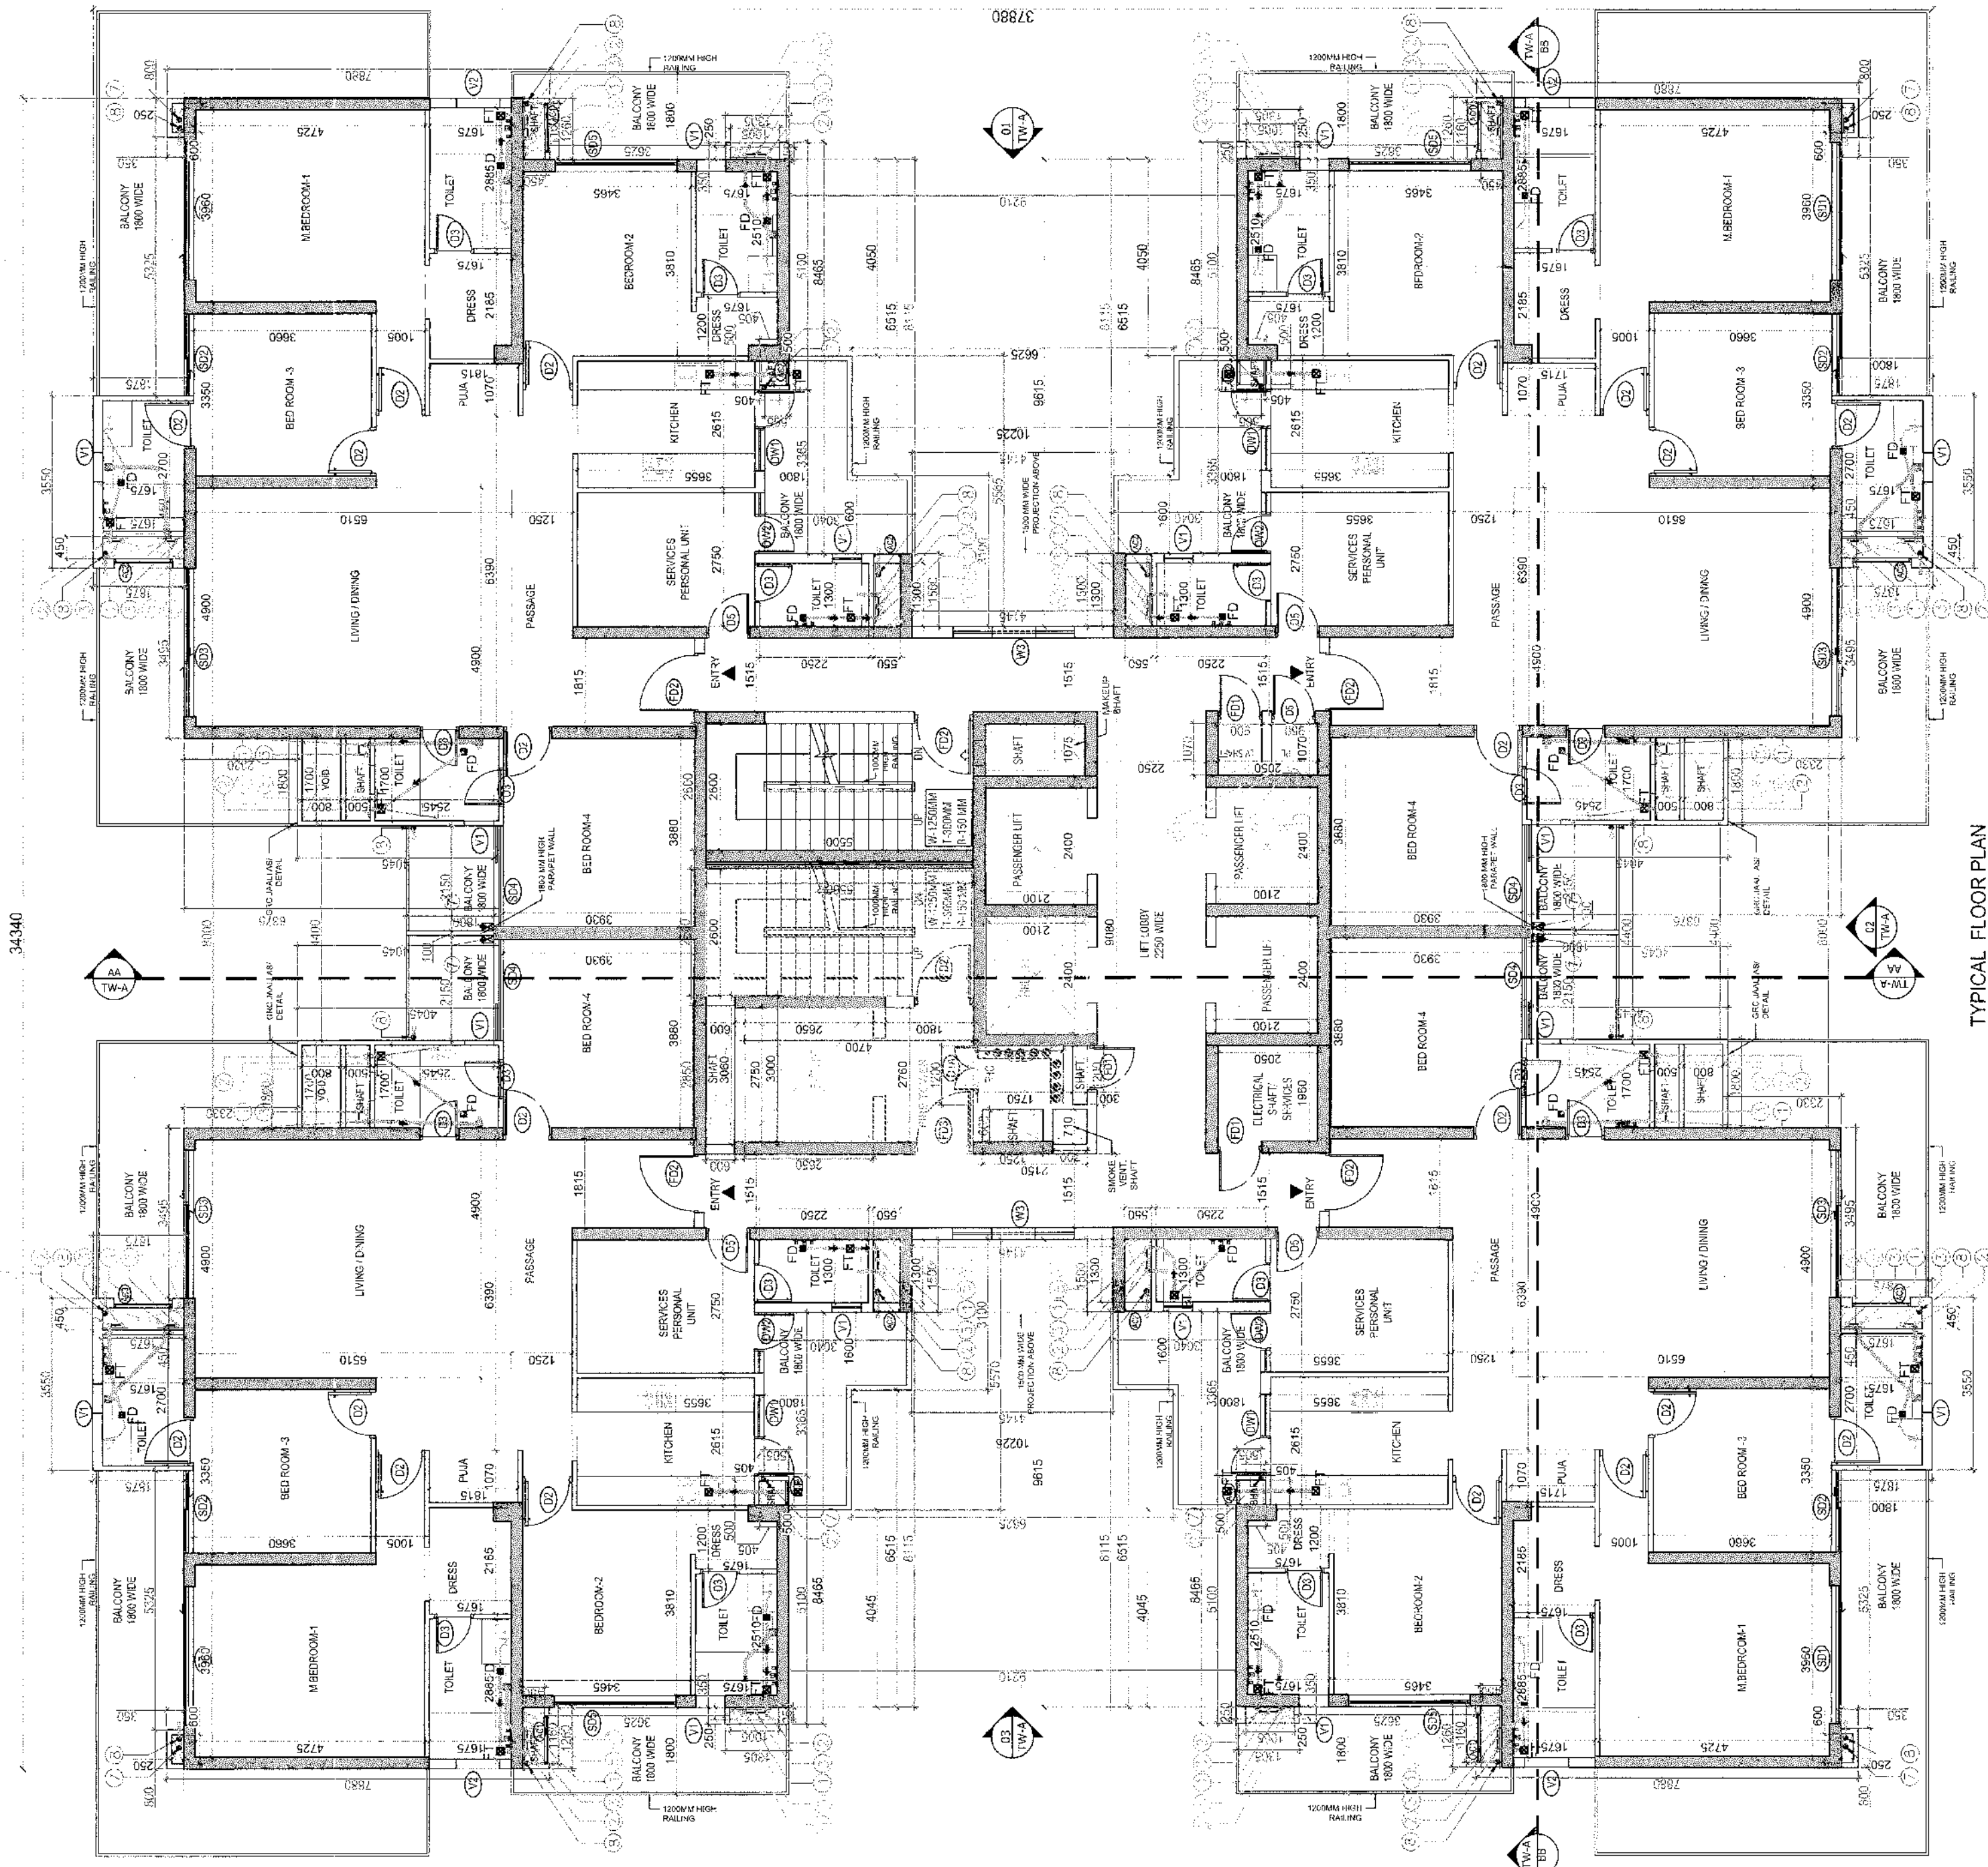


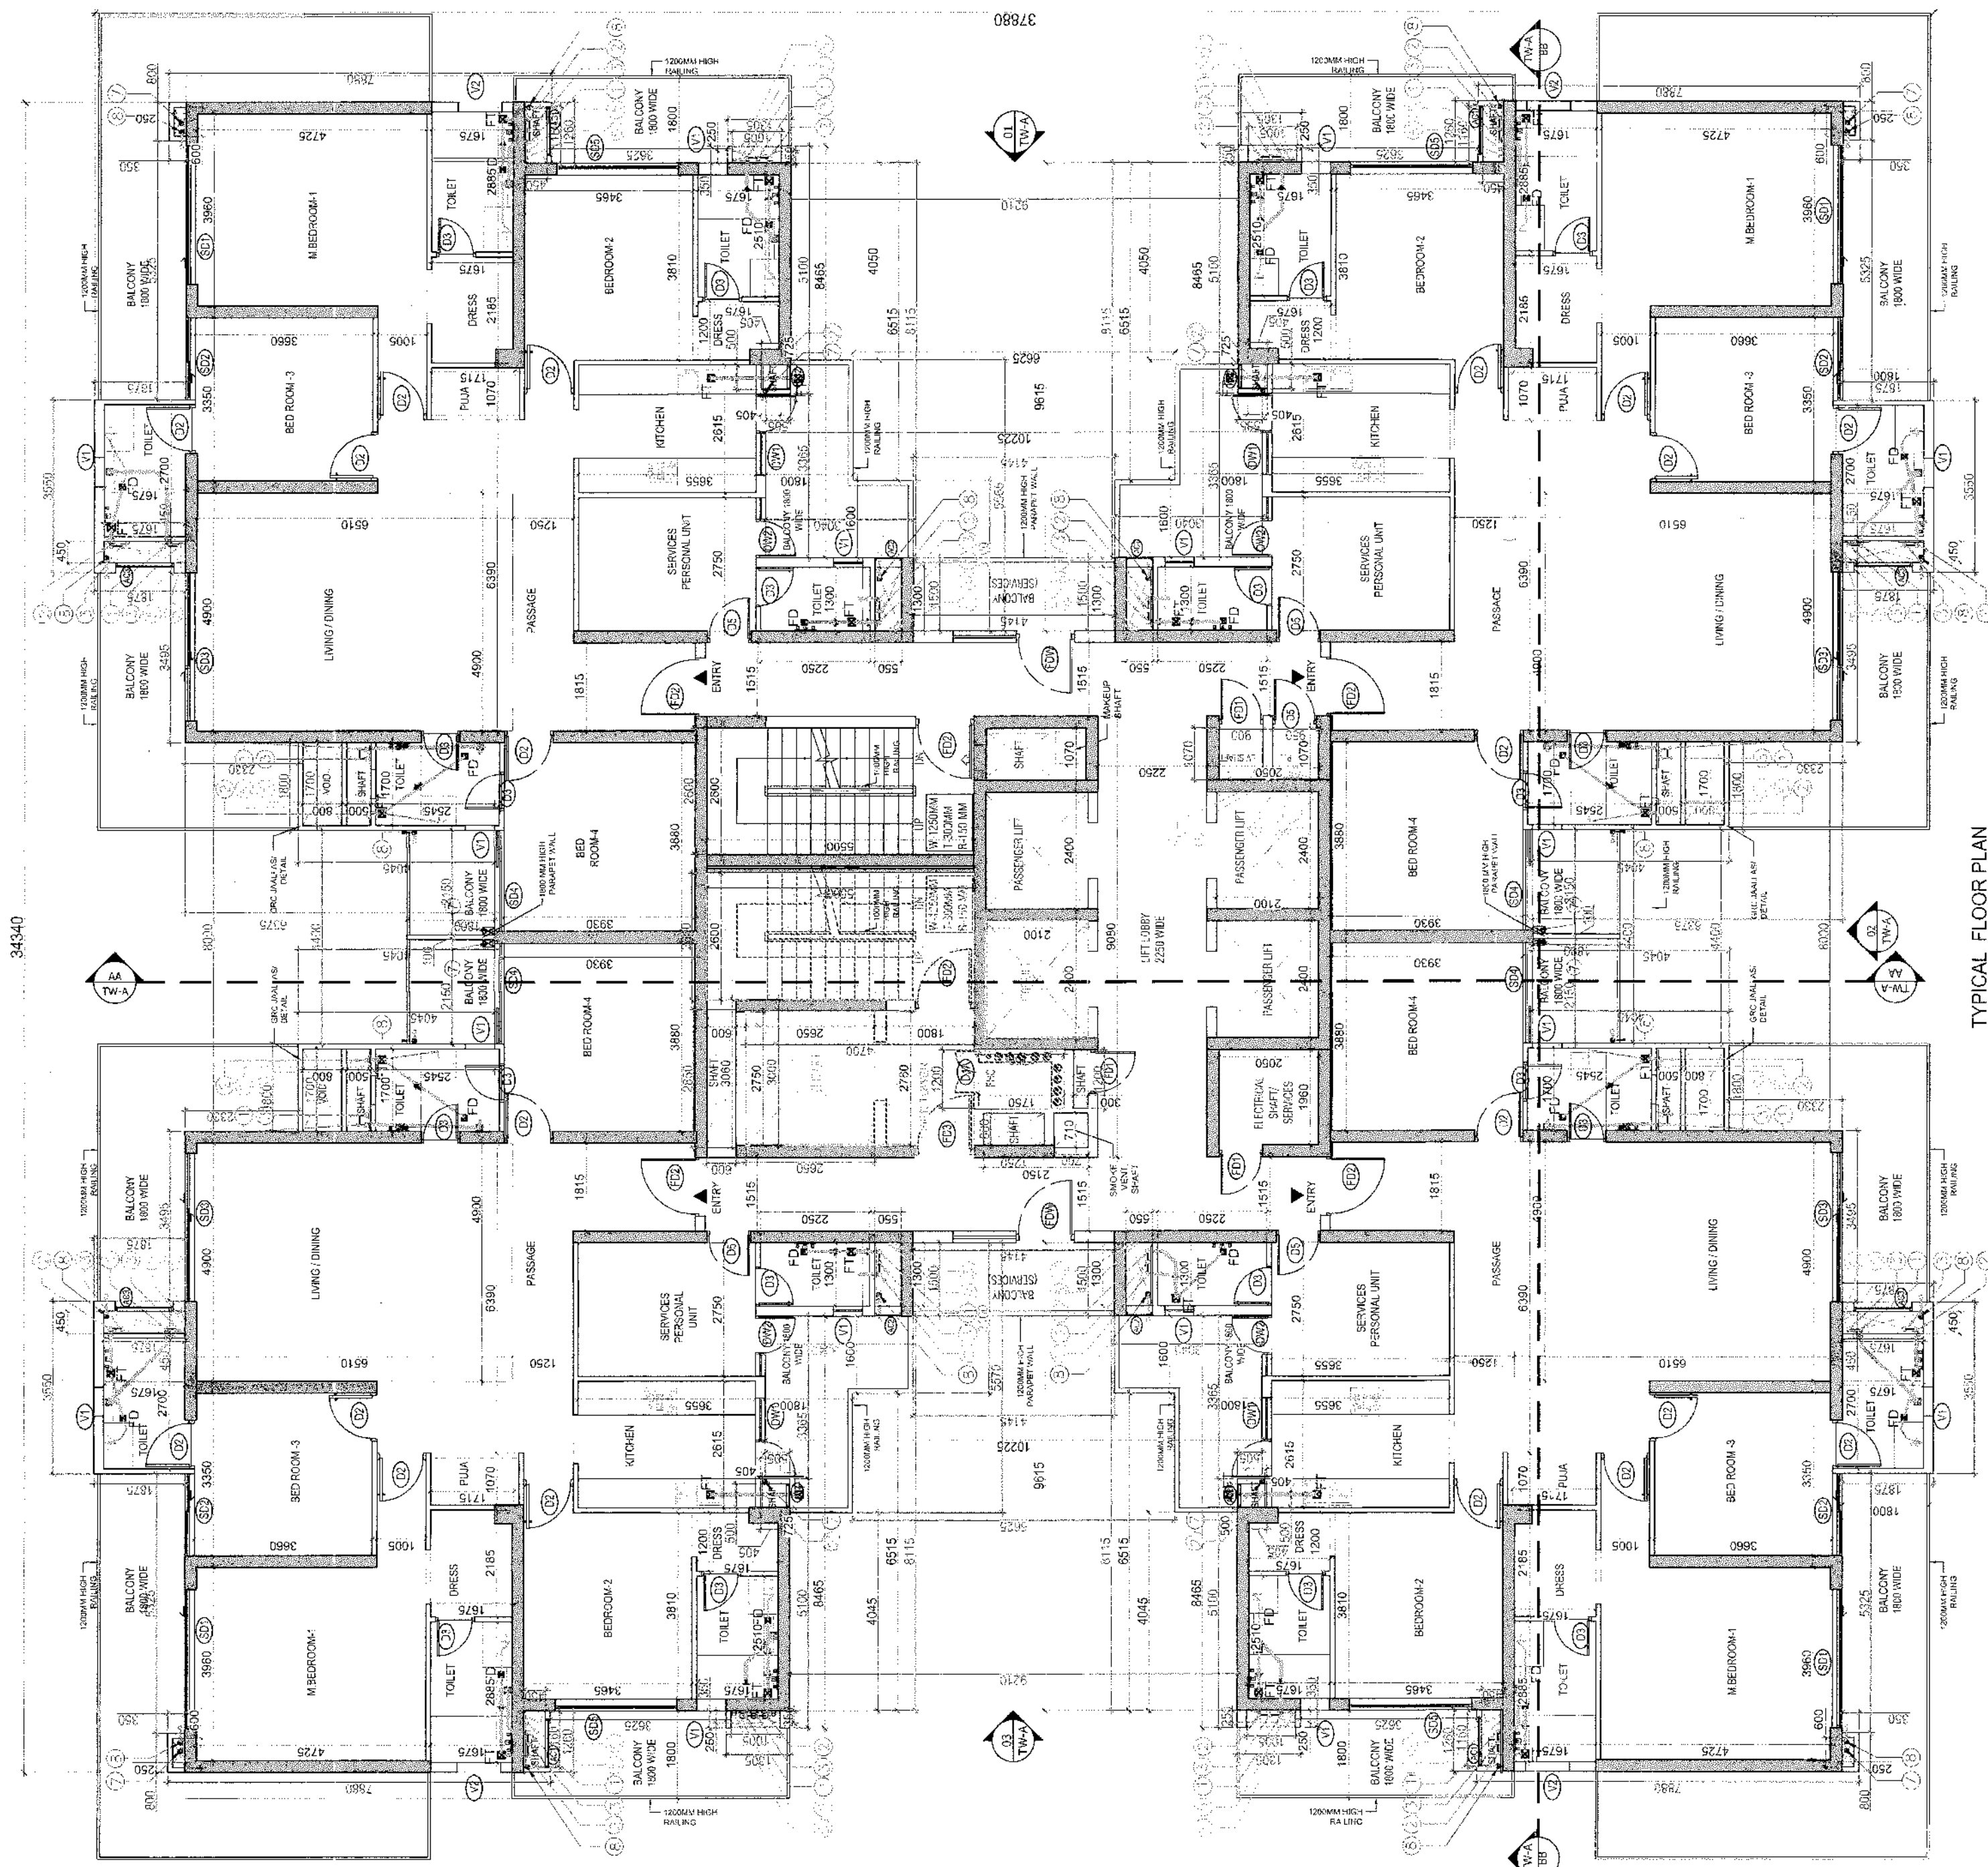


TYPICAL FLOOR VIBRATION TO 415T FLOOR FAR AREA 2 CALCULATIONS									
X \ Y \ Z		X	Y	Z	X (m)	Y (m)	Z (m)	X (ft)	Y (ft)
		3.42	37.88	1357.70					
S. No.	DESCRIPTION	WIDTH	LENGTH	THICK	NO. IN SOAT	AREA	NO. IN SOAT	AREA	NO. IN SOAT
OUTER RECTANGLES (D)									
1	C1	8.88	1.52	4	43.97				
2	C2	8.88	1.52	4	43.97				
3	C3	3.54	7.88	4	17.92				
4	C4	8.88	3.62	4	26.10				
5	C5	8.88	3.62	4	26.10				
6	C6	1.42	1.52	4	7.89				
7	C7	3.96	0.52	4	9.39				
8	C8	3.96	0.52	4	9.39				
9	C9A	1.41	4.15	1	47.15				
10	C9B	1.41	4.15	1	47.15				
11	C10	4.00	1.80	1	66.12				
12	C11	4.00	1.80	1	66.12				
13	C11	4.42	2.42	2	19.36				
14	C12	4.42	2.42	2	19.36				
15	C13	4.42	2.42	2	19.36				
TOTAL OUTER RECTANGLES (D)					430.46				
TOTAL TYPICAL FLOOR PLATE AREA (D)					912.14				
TOTAL TYPICAL FLOOR PLATE AREA (D) 912.14									
S. No.	DESCRIPTION	WIDTH	LENGTH	THICK	NO. IN SOAT	AREA	NO. IN SOAT	AREA	NO. IN SOAT
INNER RECTANGLES (D)									
1	D1	0.52	0.52	4	3.05				
2	D2	0.52	0.52	4	3.05				
3	D3	1.16	0.52	4	2.08				
4	D4	1.16	0.52	4	2.08				
5	D5	0.52	0.49	4	0.10				
6	D6	0.52	0.49	4	0.10				
7	D7	1.30	0.56	4	2.80				
8	D8	2.80	0.50	1	1.70				
9	D9	2.80	0.50	1	1.70				
10	D10	3.00	4.10	1	14.10				
11	D11	3.00	4.10	1	14.10				
12	D12	0.50	1.25	1	0.63				
13	D13	0.70	0.70	1	0.49				
14	D14	1.25	0.50	1	0.63				
15	D15	1.25	0.50	1	0.63				
16	D16	2.40	2.10	1	2.84				
17	D17	2.40	2.10	1	2.84				
18	D18	2.40	2.10	1	2.84				
19	D19	1.50	0.50	1	0.37				
20	D20	1.50	0.50	1	0.37				
21	D21	1.50	0.50	1	0.37				
22	D22	1.50	0.50	1	0.37				
TOTAL INNER RECTANGLES (D)					85.71				
TOTAL TYPICAL FLOOR PLATE AREA (D)					998.40				
TOTAL TYPICAL FLOOR PLATE AREA (D) 998.40									
S. No.	DESCRIPTION	WIDTH	LENGTH	THICK	NO. IN FAR	AREA	NO. IN FAR	AREA	NO. IN FAR
NON FAR AREA (D)									
1	D23	2.16	1.50	7	4.08				
2	D24	2.16	1.50	7	4.08				
3	D25	1.20	1.50	1	2.16				
4	D26	1.20	1.50	1	2.16				
5	D27	1.00	0.80	1	0.80				
6	D27	1.00	0.80	1	0.80				
TOTAL NON FAR AREA (D)					21.68				
TOTAL NON FAR AREA (D)					21.68				

		BALCONY NON FUR (B)			
1	B1	0.980	1.452	4	4.610
2	B2	1.900	6.865	4	48.428
3	B3	3.253	1.600	4	36.340
4	B4	1.950	1.300	4	14.868
5	B5A	1.550	4.130	2	14.698
6	B5B	1.820	1.400	2	14.698
7	B6	2.150	1.800	4	15.480
8	B5	3.900	3.620	4	26.054
9	B5A	1.450	1.305	4	7.569
10	B6	0.700	1.295	4	3.020
11	B7	3.365	1.800	4	24.228
12	B8	1.550	1.103	4	14.698
		TOTAL (B)		=	231.316
		BALCONY NON FUR AREA (B)		=	231.316

DOOR WINDOW SCHEDULE				
NO.	QTY	SIZE	SEAL LINTEL	REMARKS
1	1	10'0" X 6'0"	0	0
2	1	10'0" X 6'0"	0	0
SERVICE PERSONAL UNIT CARPET AREA CALCULATIONS				
ADDITION				
S. No.	DESCRIPTION	WIDTH	LENGTH	AREA IN SQMT
1	1	2.750	3.655	10.051
2	2	1.300	2.350	3.055
TOTAL ADDITION				13.106

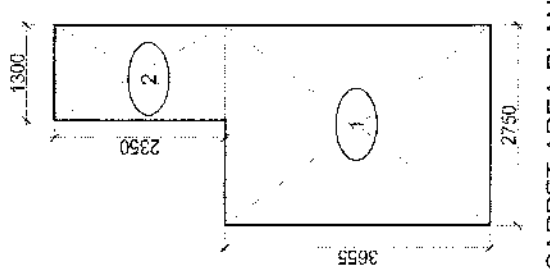

PRINCIPAL ARCHITECT:

ACPL

80 Kent Avenue • 1
New York 10002
Tel: +1 212 462 16
Fax: +1 212 462 02
E: contact@acplnyc.com

KEY PLAN

ORIENTATION



PROJECT:-

APPROVAL OF REVISED BUILDING PLAN ON MIXED LAND USE COLONY FOR AN AREA 111.0801 ACRES FALLING UNDER LICENCE NO. 199 OF 2023 AND 15 OF 2024 IN SECTOR-104 GURUGRAM BEING DEVELOPED BY M/S HERO REALTY PVT. LTD.

Hero Realty, Inc. Ltd.


Authorized Signatory
OWNER/AUTH SIGNATURE

RAVI KUMAR GARG
ARCHITECT
CA2913158473


ARCHITECT'S SIGNATURE

DRAWING TITLE TOWER-A TYPICAL FLOOR PLAN (10TH TO 41ST FLOOR, EXCLUDING REFUGE FLOOR) & AREA DIAGRAM	DRAWING NO. T-A-AR-03	SCALE :- 1:100
---	-----------------------	----------------

DRAWING NO. T-A-AR-03

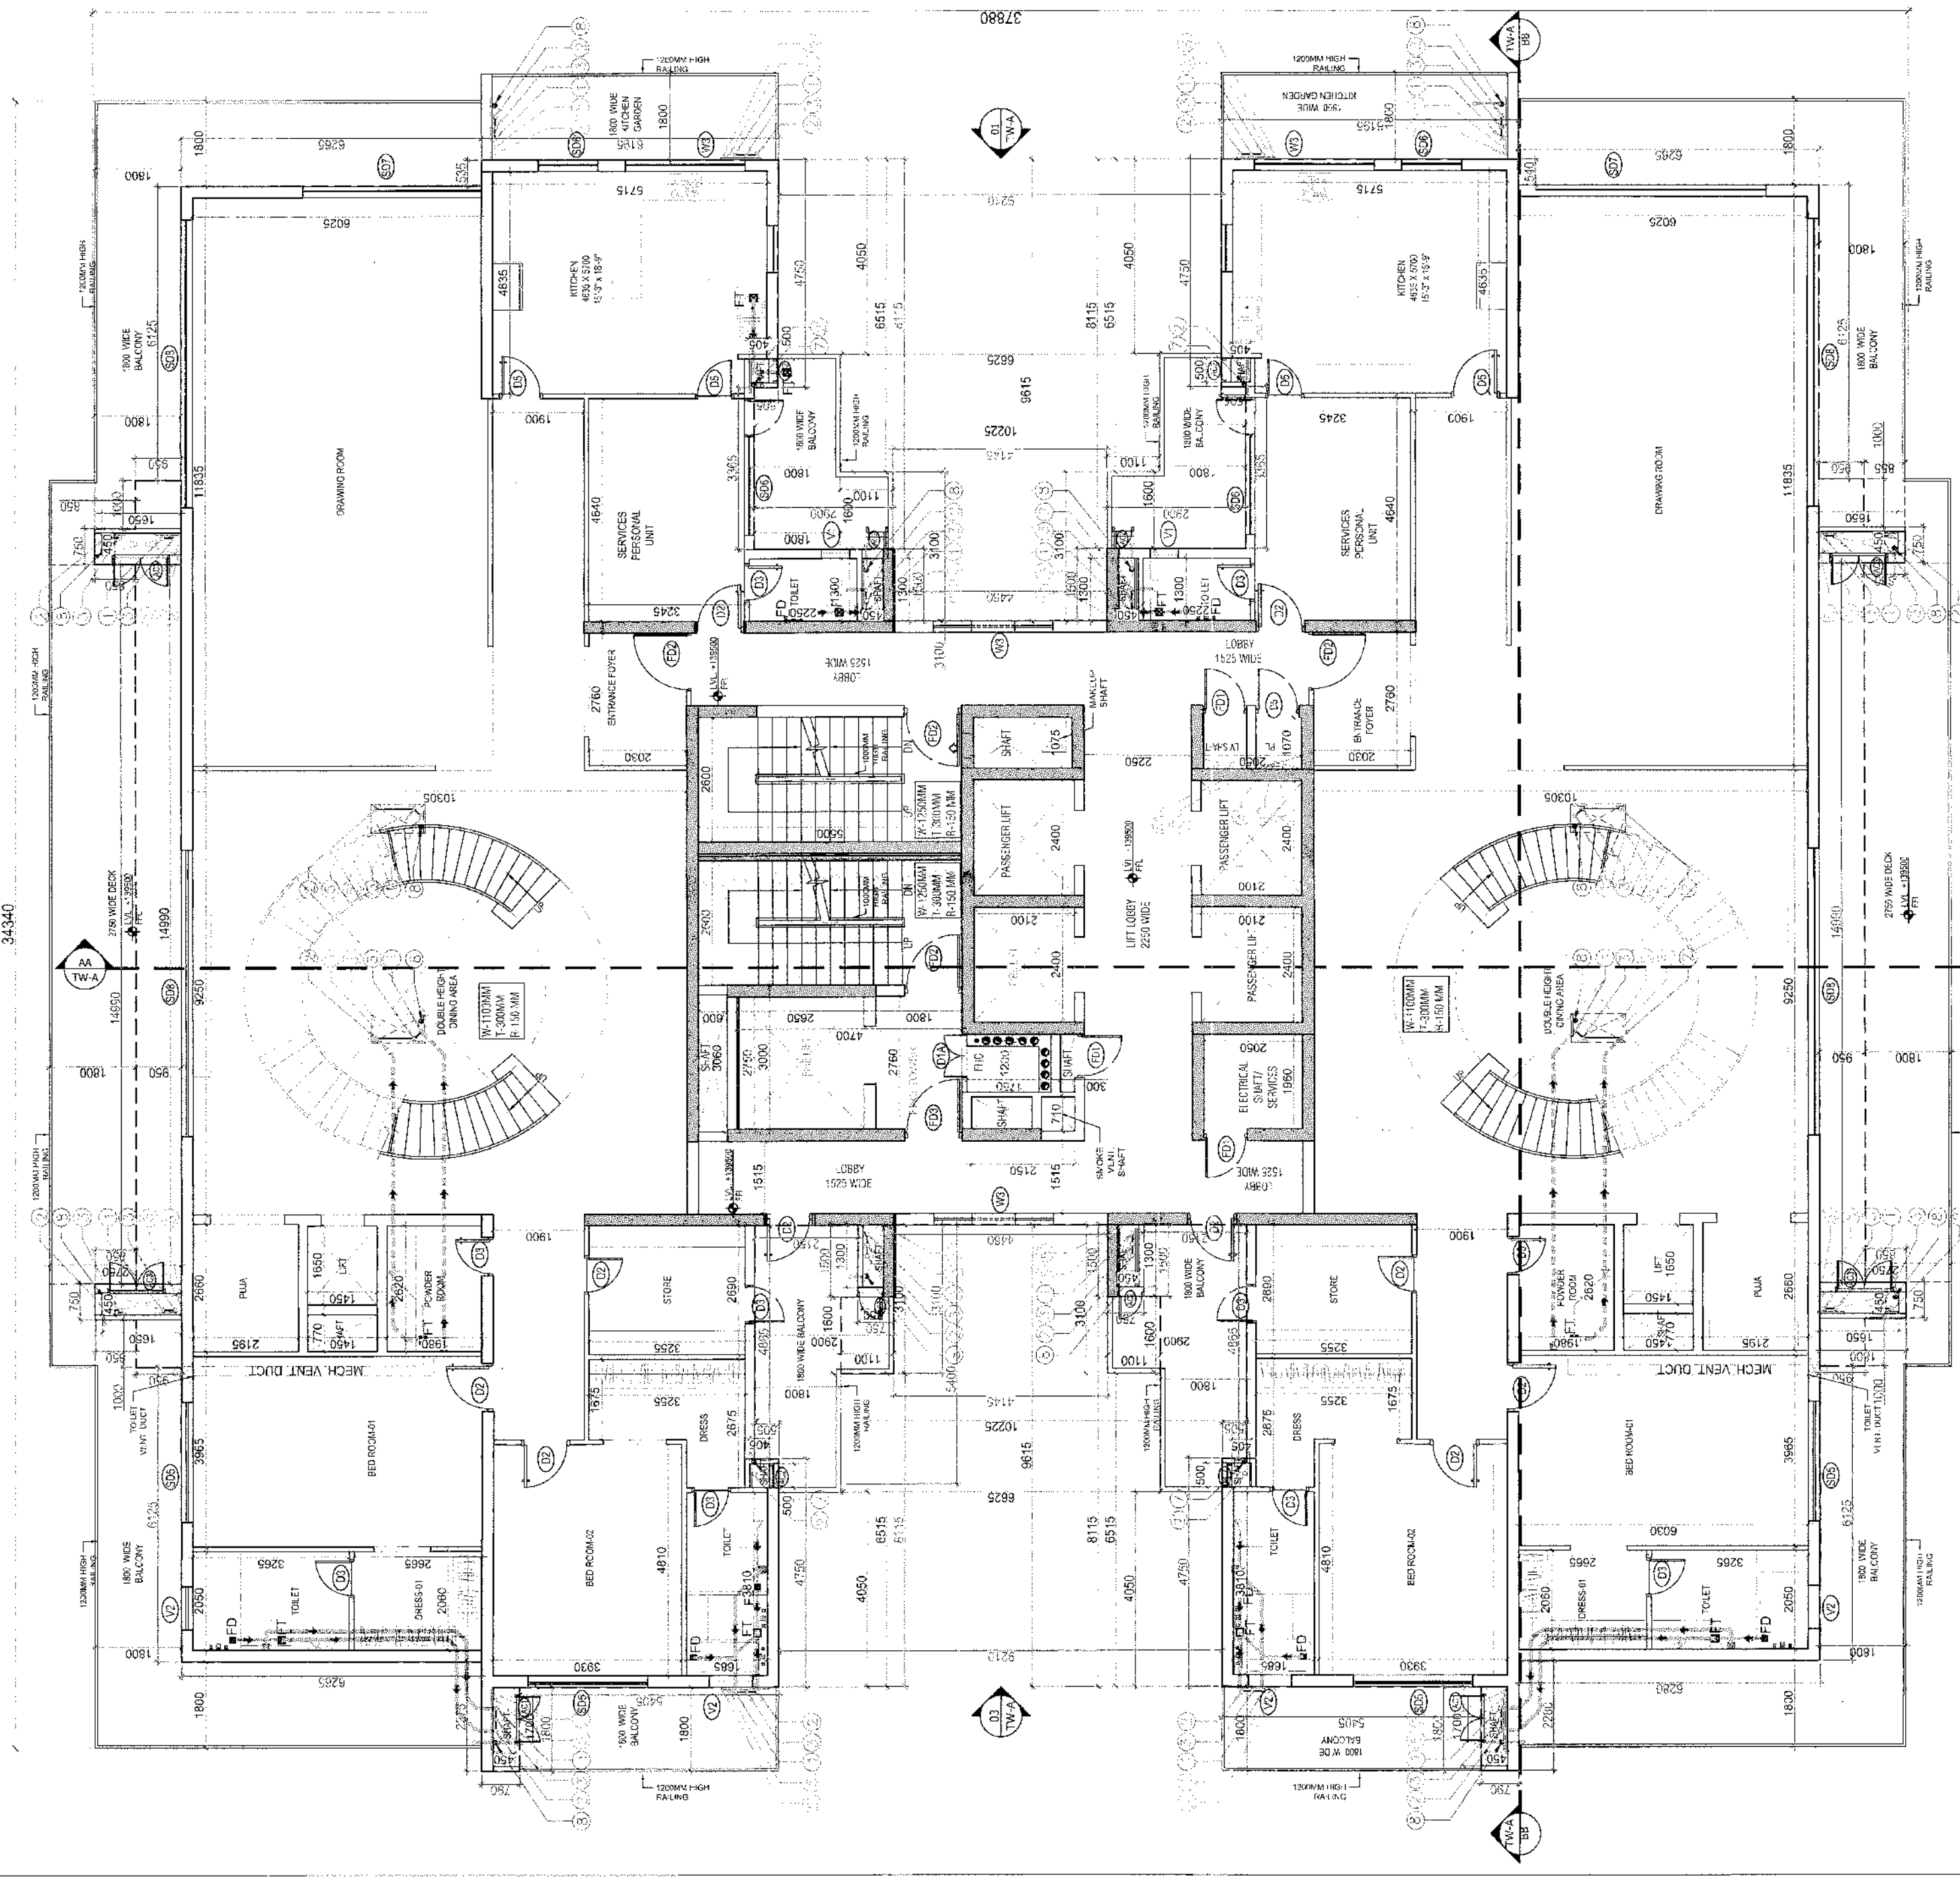


LOWER PENT HOUSE FLOOR PLAN
TAXI AREA (DIAGRAM) (TOWER A)

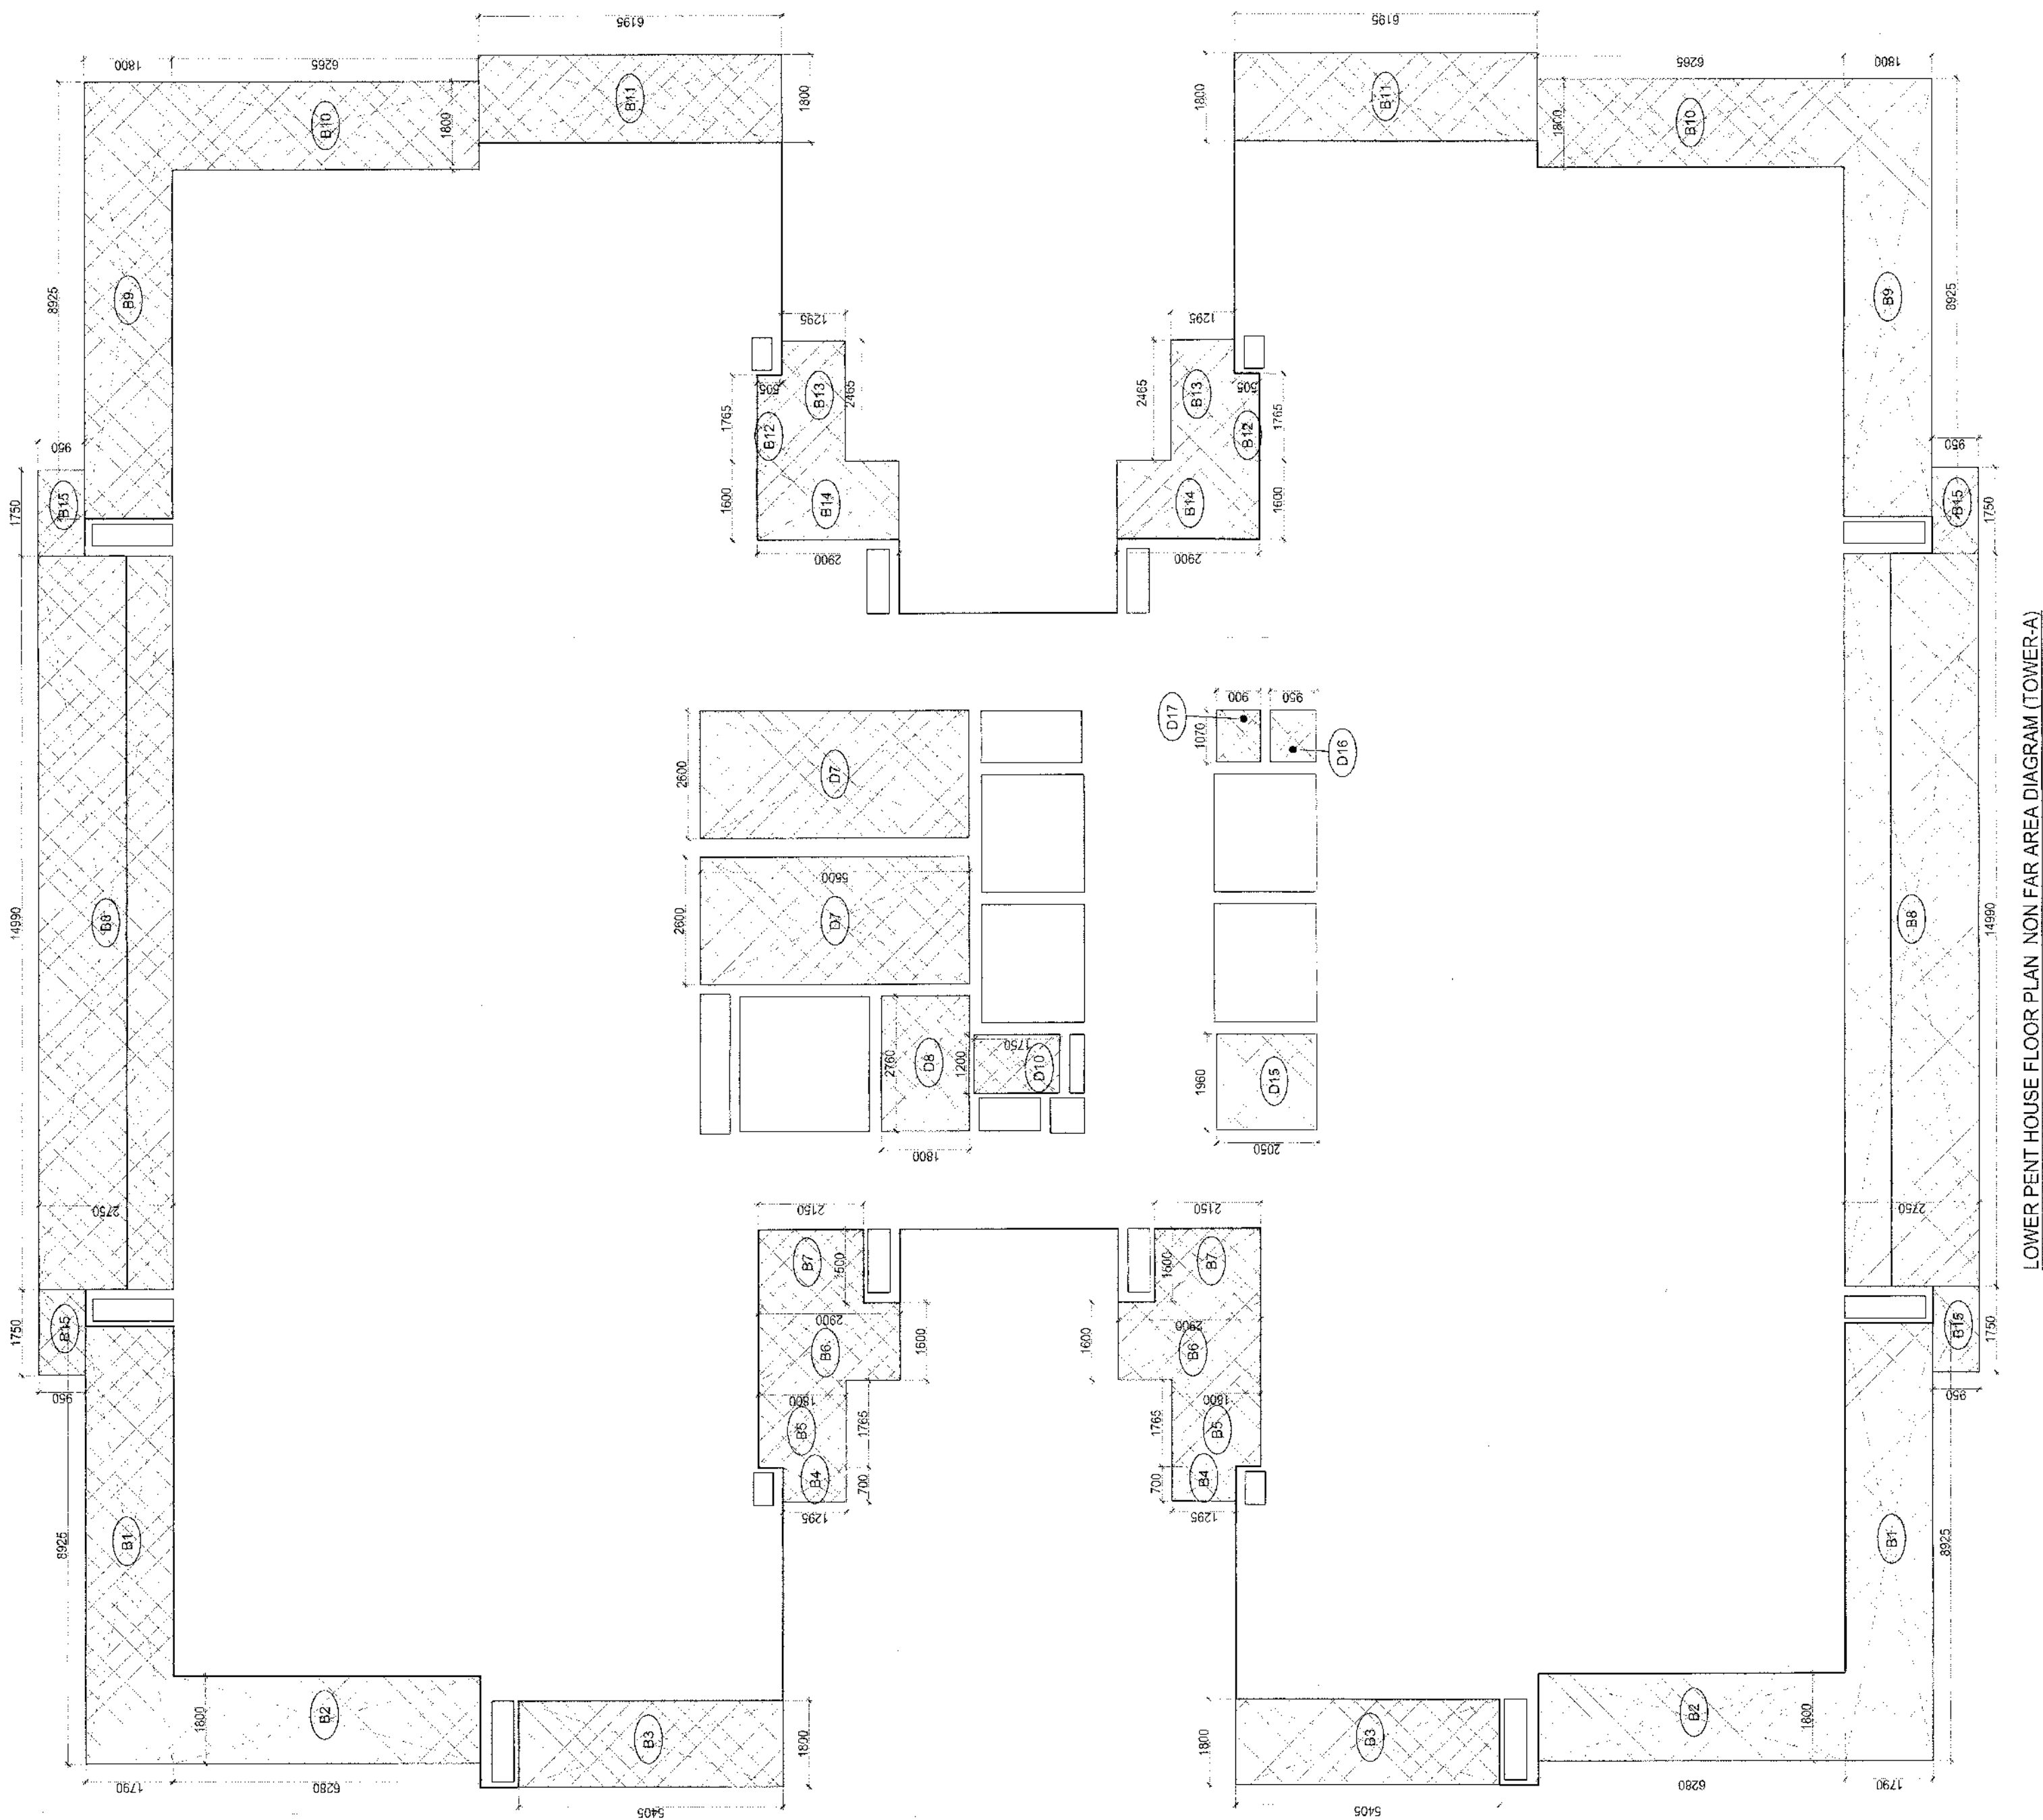


LOWER PENT HOUSE FLOOR PLAN
NON TAXI AREA (DIAGRAM) (TOWER A)

LOWER PENT HOUSE FLOOR AREA CALCULATIONS


S. No.	DESCRIPTION	WIDTH	LENGTH	NOS.	AREA IN SQ/M
		X'	Y	Z (in Sq.Mt.)	
	X x Y = Z	33.57	37.770		1267.939

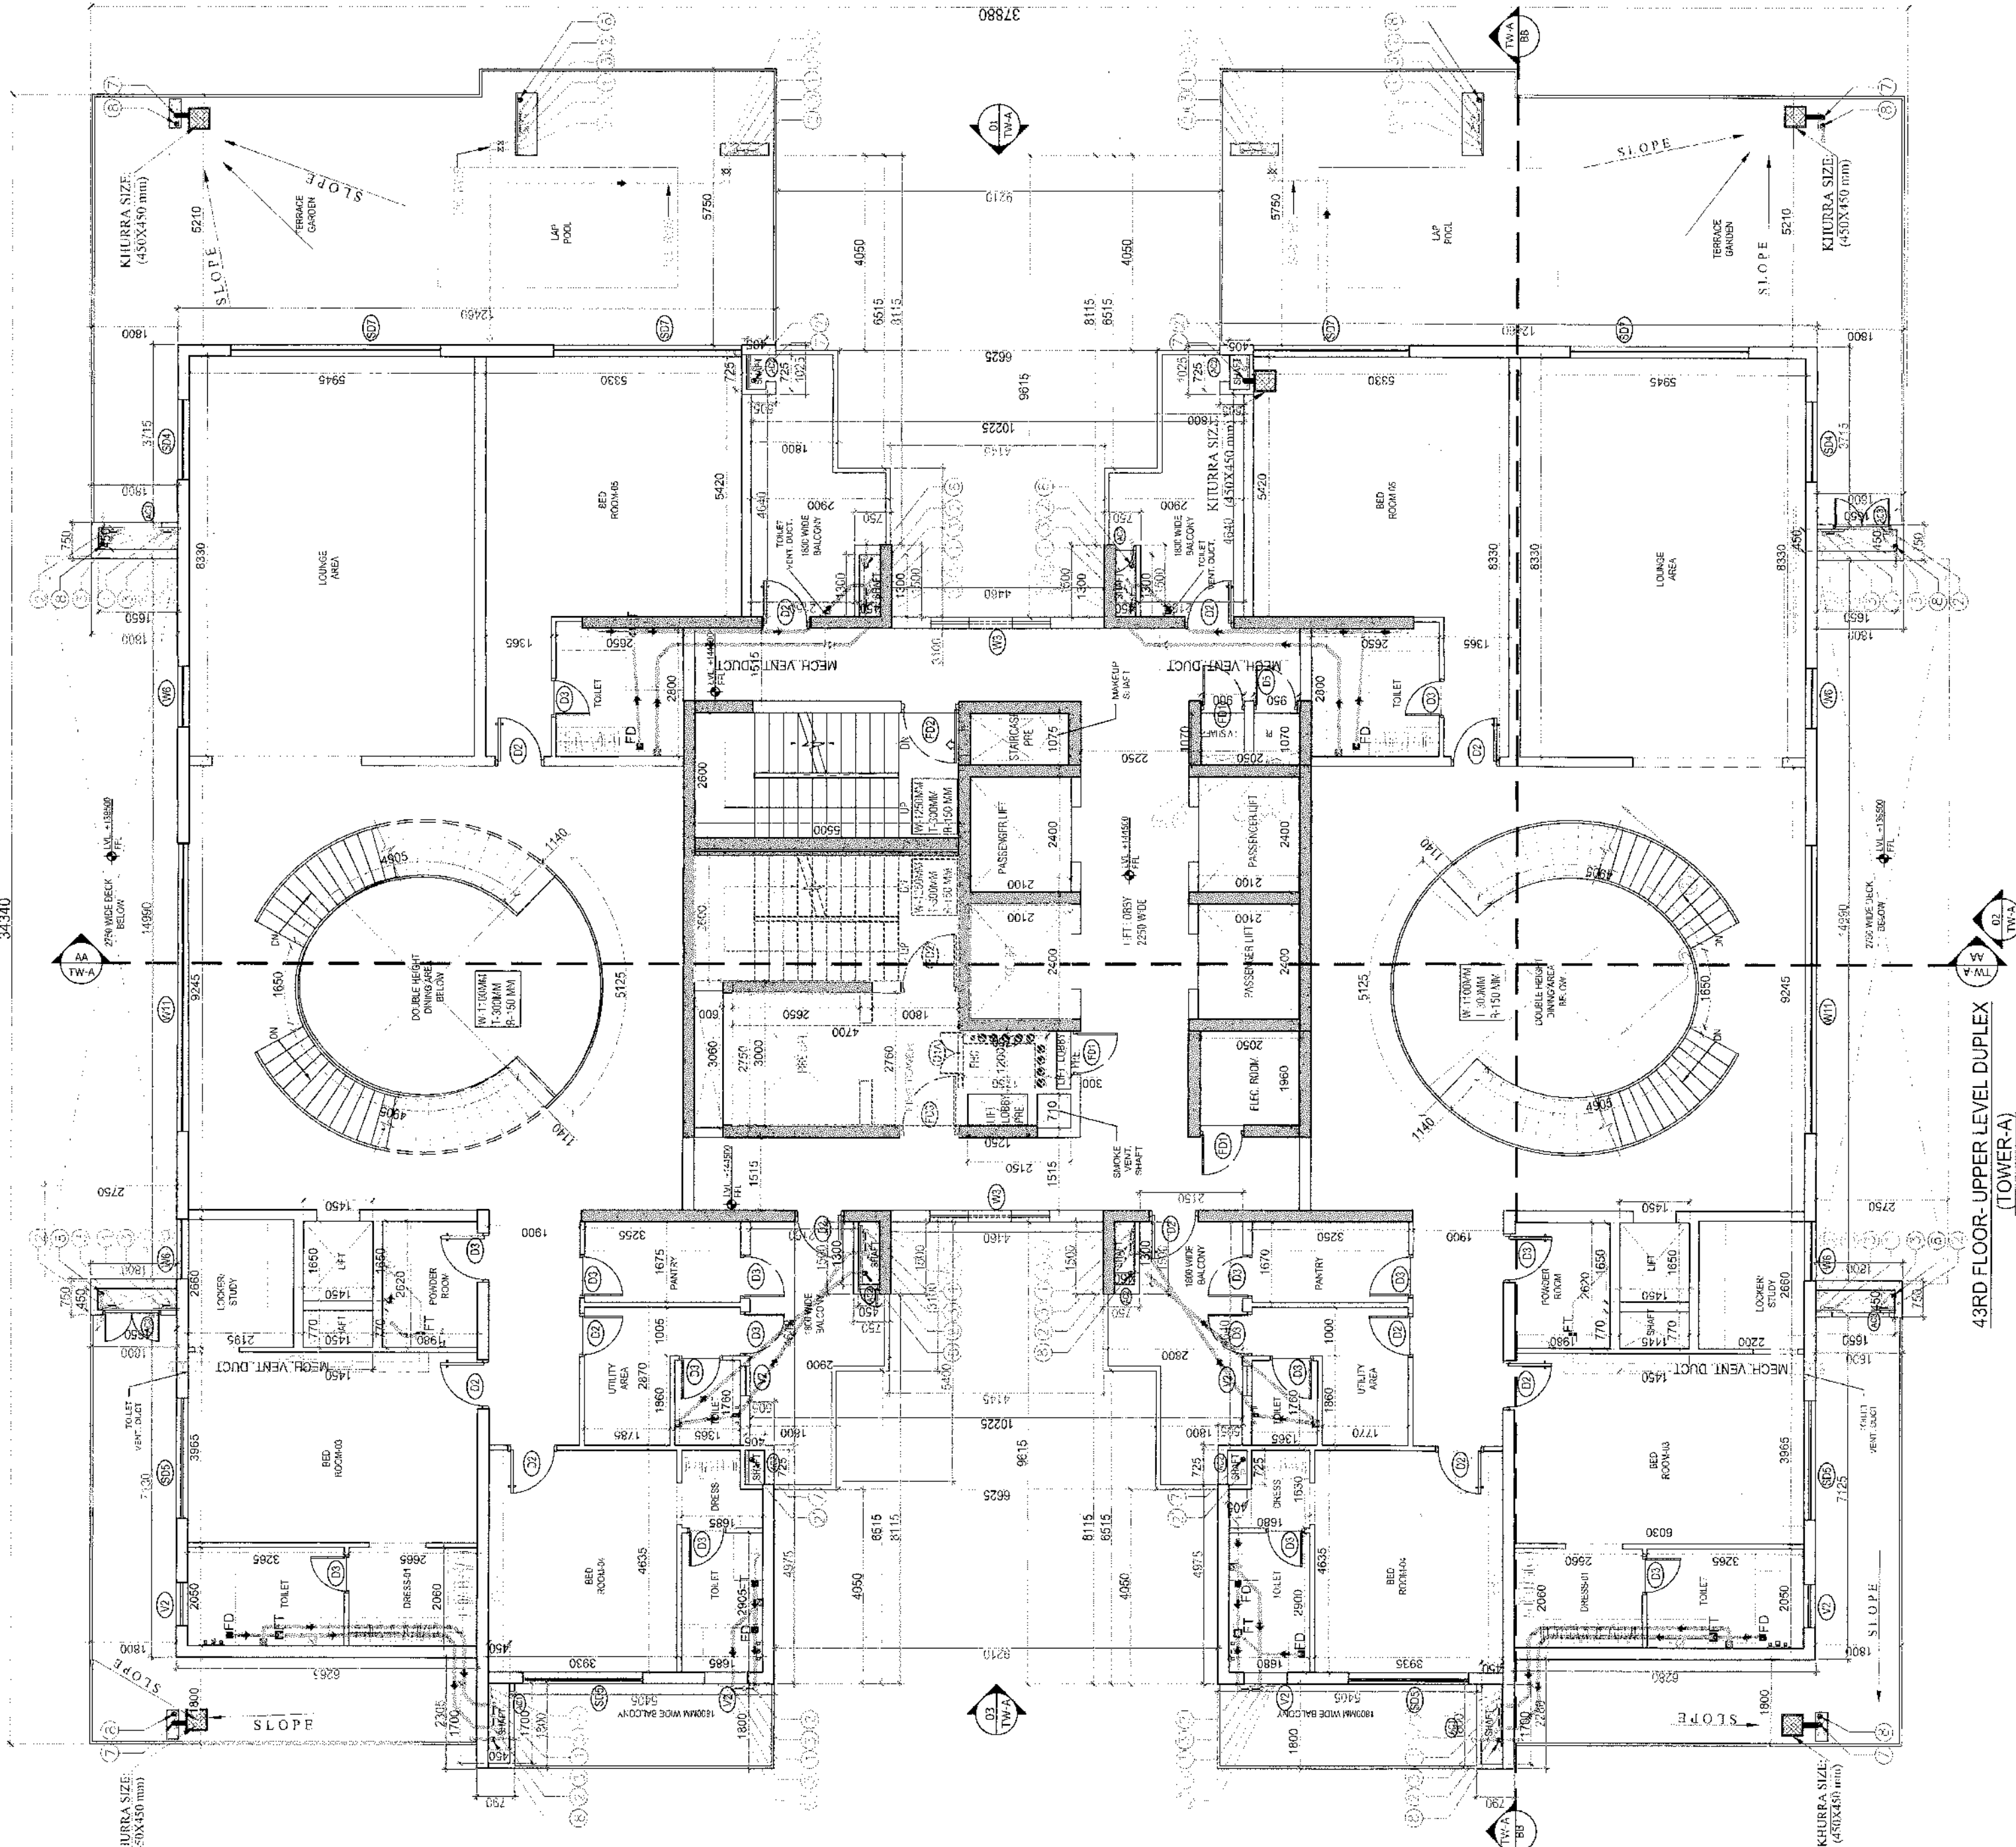

4TH FLOOR UPPER PENT HOUSE DUPLEX TOWER

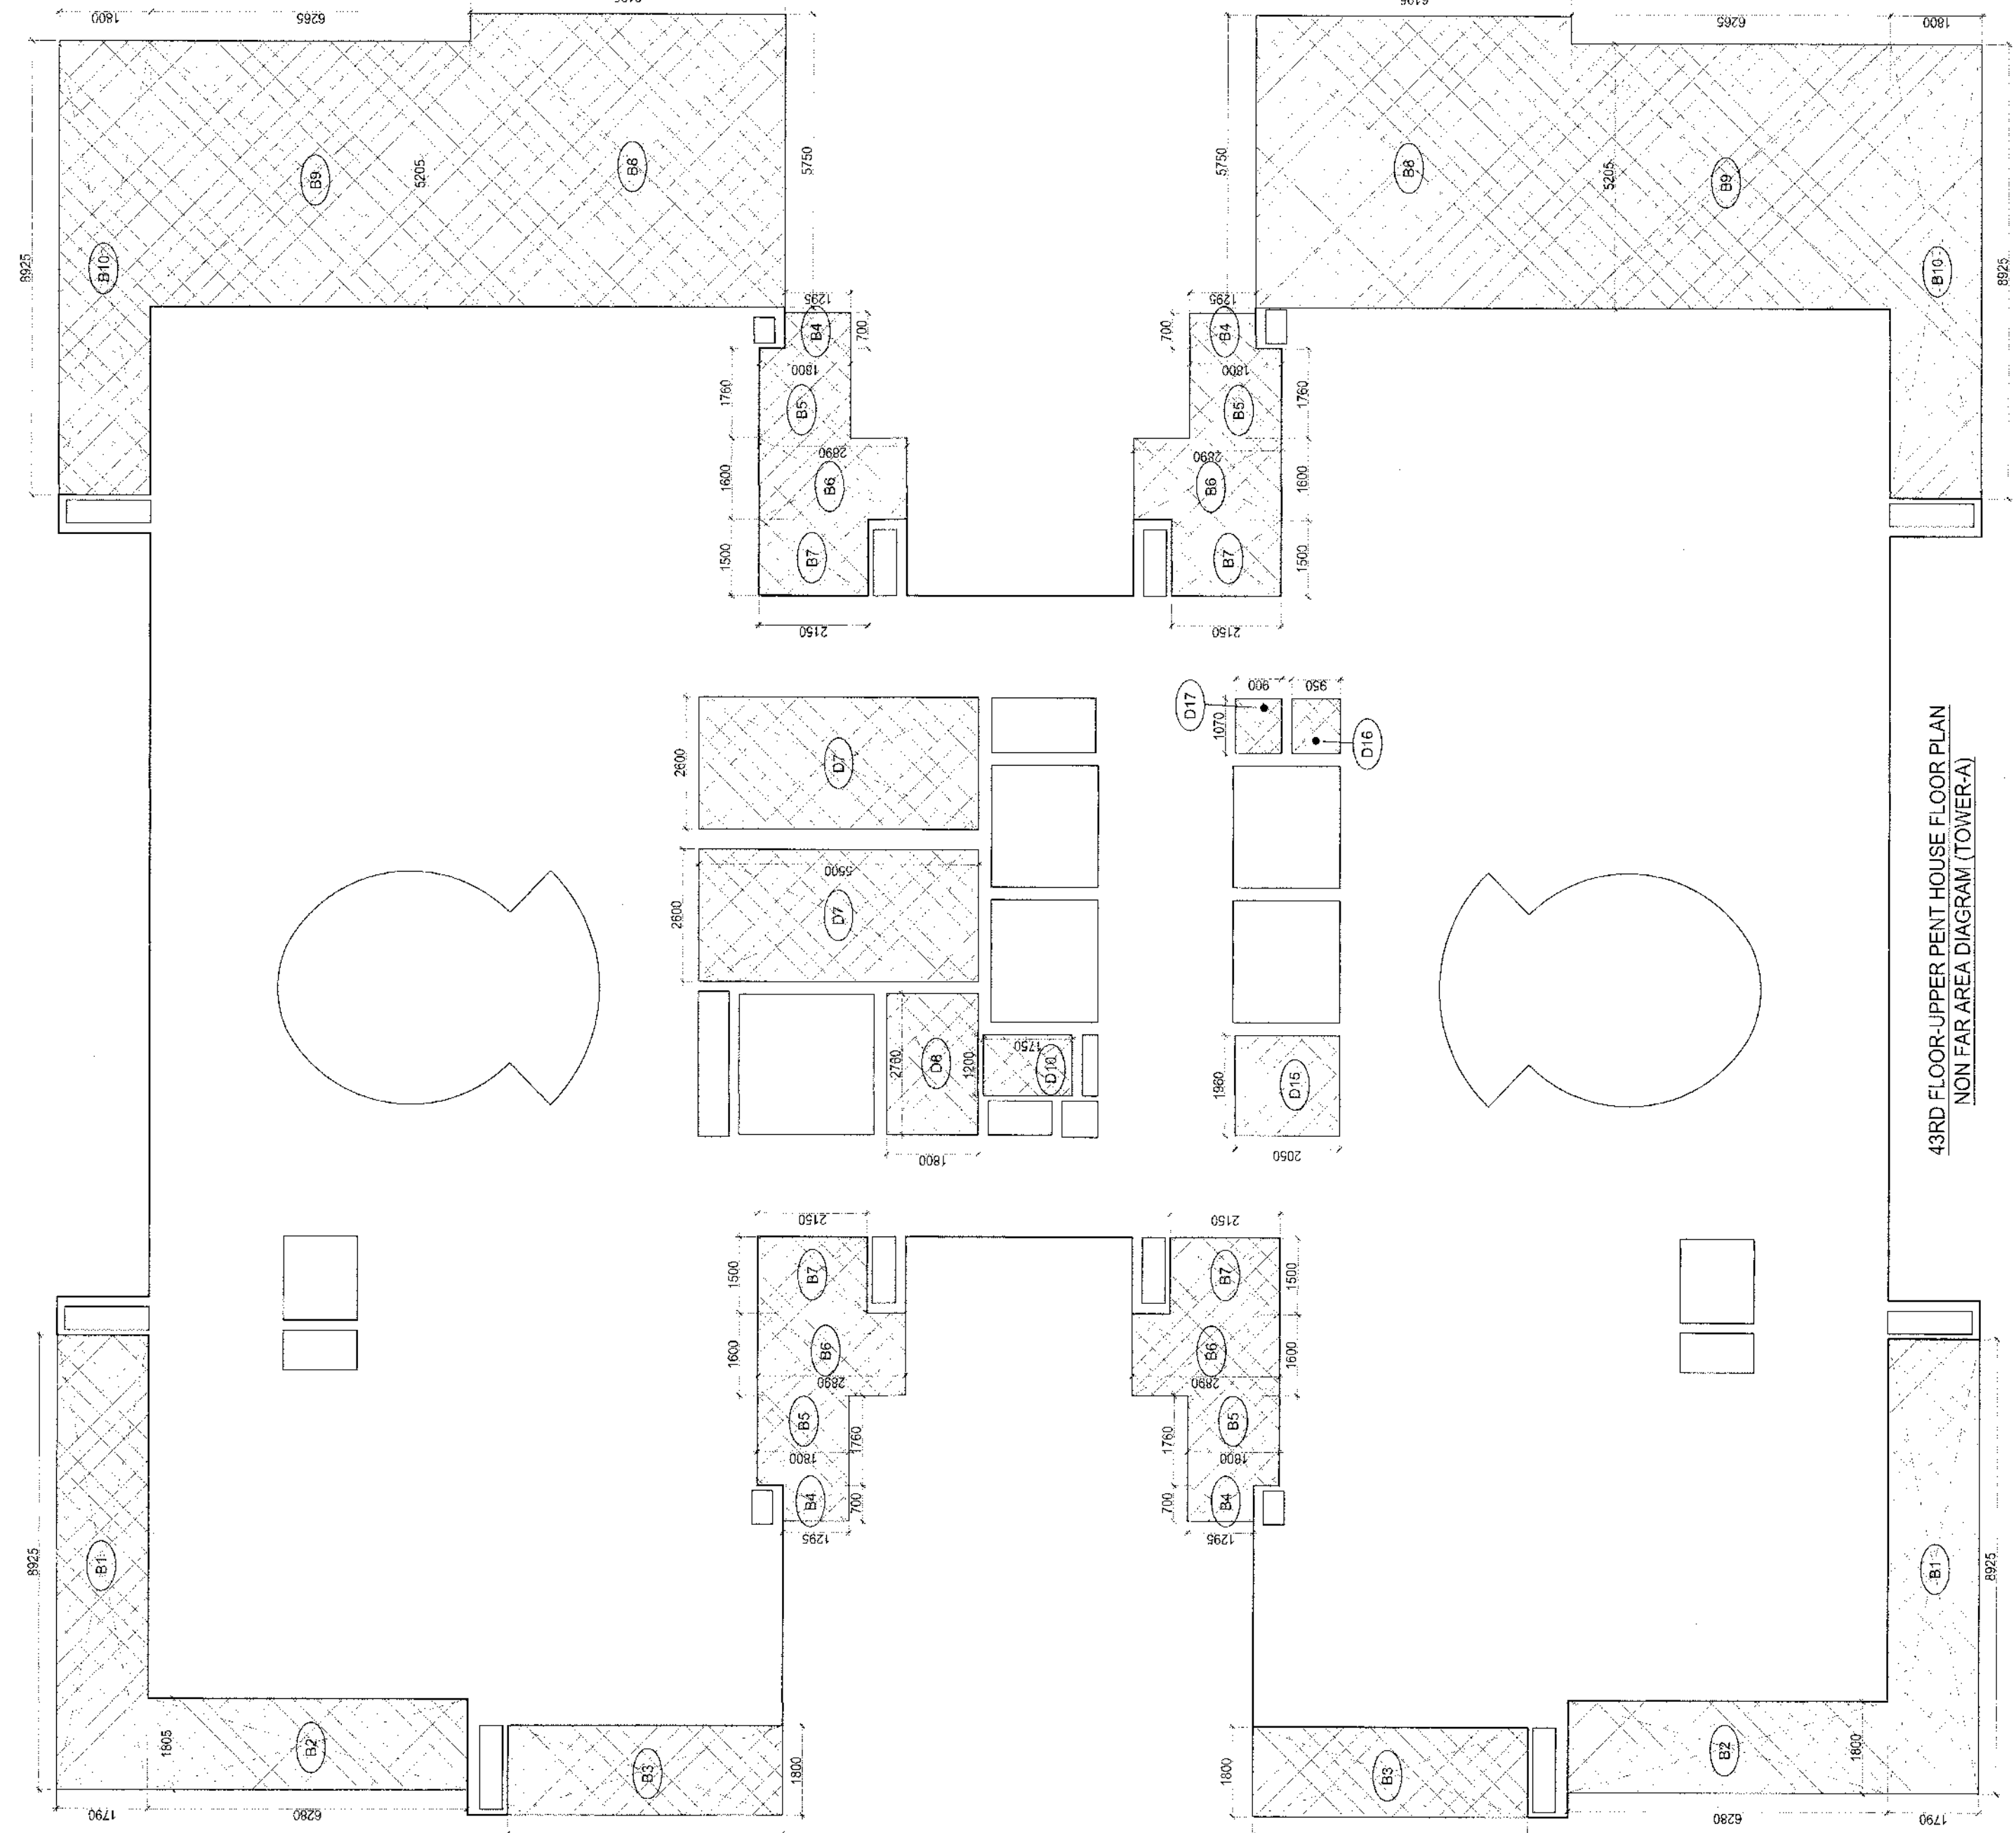

4TH FLOOR UPPER PENT HOUSE DUPLEX TOWER (NON FAR AREA DIAGRAM)

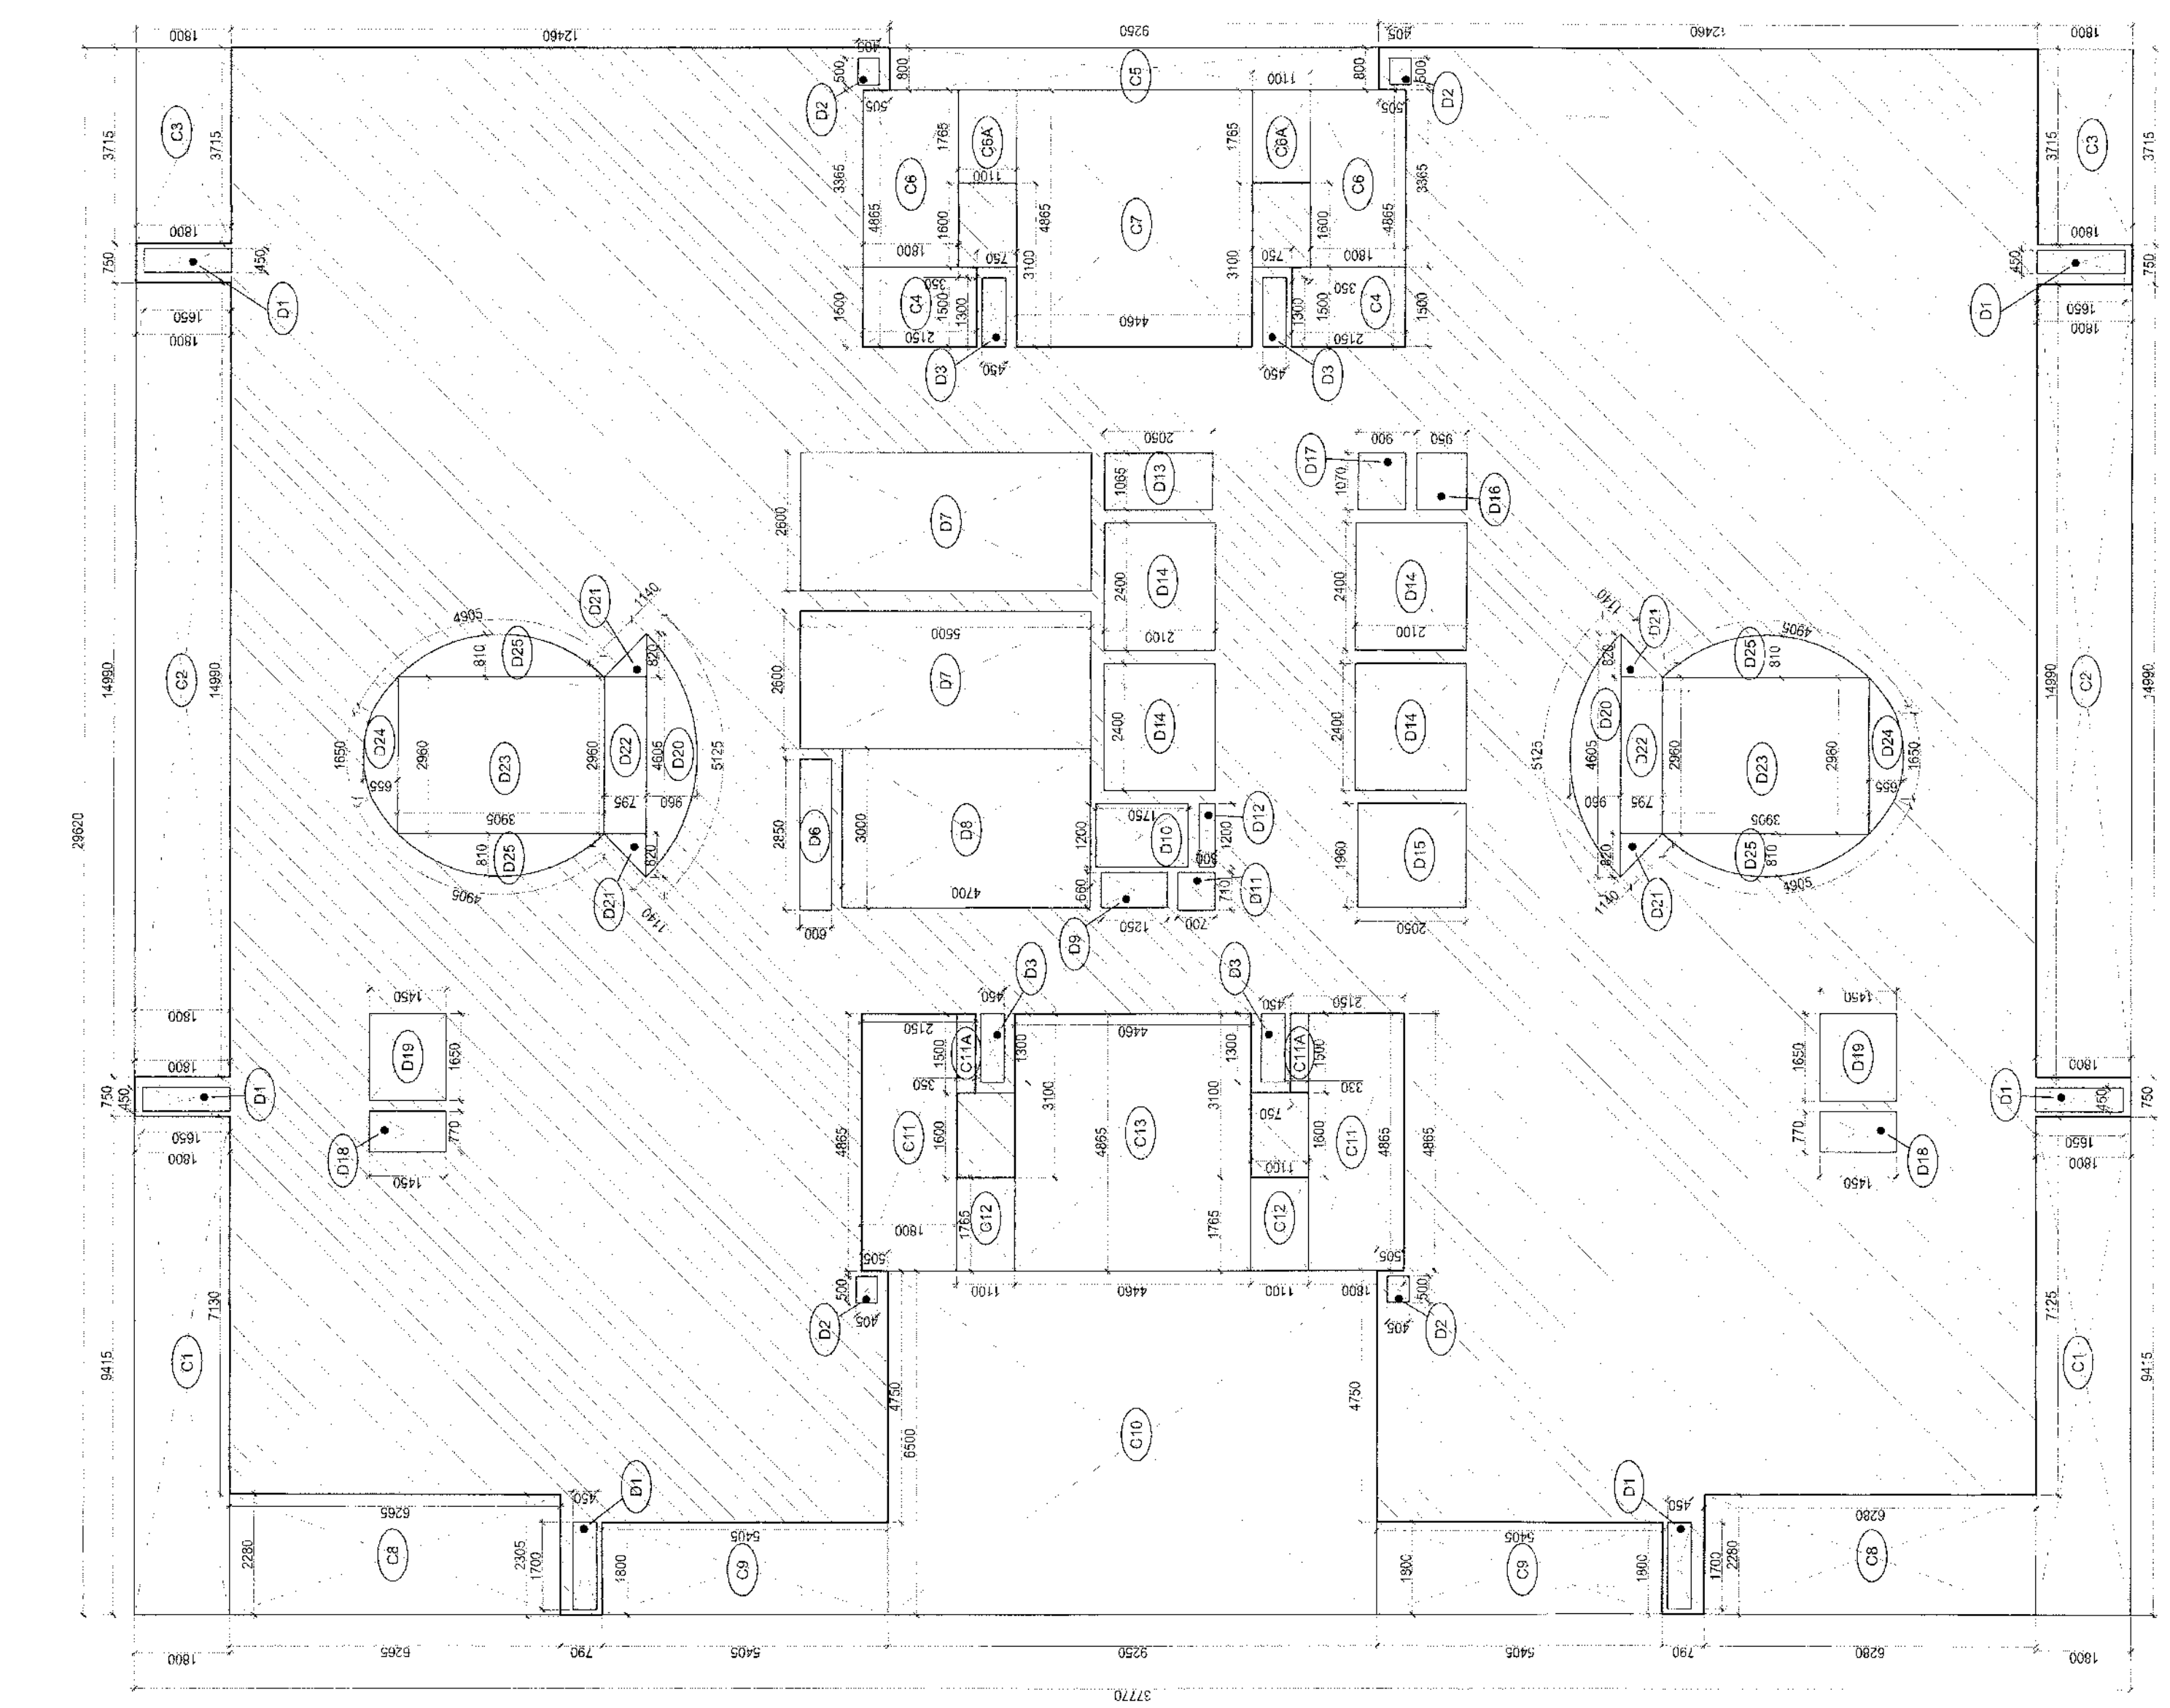

4TH FLOOR UPPER PENT HOUSE DUPLEX TOWER (NON FAR AREA DIAGRAM)

DOOR WINDOW SCHEDULE									
S.NO	FR	SW	FW	FW	FW	FW	FW	FW	REMARKS
1	D1	1000X2000	0	2400	0	0	0	0	0
2	D2	1000X2000	0	2400	0	0	0	0	0
3	D3	800X2000	0	2400	0	0	0	0	0
4	D4	800X2000	0	2400	0	0	0	0	0
5	D5	800X2000	0	2400	0	0	0	0	0
38	D38	800X2000	0	2400	0	0	0	0	0

UPPER PENT HOUSE FAR AREA CALCULATIONS									
S. No	DESCRIPTION	COEFF.	WIDTH	LENGTH	MOS.	AREA IN SQ.M	REMARKS		
1	D1	1	8.40	1.50	6	4.455			
2	D2	1	8.40	1.50	6	4.455			
3	D3	1	8.40	1.50	6	4.455			
38	D38	1	8.40	1.50	6	4.455			
TOTAL REDUCTION (D)						443.329			
TOTAL REDUCTION (D)						443.329			
TOTAL REDUCTION (D)						443.329			

UPPER PENT HOUSE FAR AREA CALCULATIONS									
S. No	DESCRIPTION	COEFF.	WIDTH	LENGTH	MOS.	AREA IN SQ.M	REMARKS		
1	D1	1	8.40	1.50	6	4.455			
2	D2	1	8.40	1.50	6	4.455			
3	D3	1	8.40	1.50	6	4.455			
38	D38	1	8.40	1.50	6	4.455			
TOTAL REDUCTION (D)						443.329			
TOTAL REDUCTION (D)						443.329			
TOTAL REDUCTION (D)						443.329			

UPPER PENT HOUSE FAR AREA CALCULATIONS									
S. No	DESCRIPTION	COEFF.	WIDTH	LENGTH	MOS.	AREA IN SQ.M	Z (IN SQ.M)	Y	X
			29.62	37.70		116.47			
1	D1	1	8.40	1.50	6	4.455			
2	D2	1	8.50	1.405	4	0.910			
3	D3	1	8.50	1.405	4	0.910			
4	D4	1	2.80	5.560	2	28.620			
5	D5	1	2.80	5.560	2	28.620			
6	D6	1	2.80	5.560	2	28.620			
7	D7	1	2.80	5.560	2	28.620			
8	D10	1	1.250	1.750	1	2.100			
9	D11	1	1.250	1.750	1	2.100			
10	D12	1	1.250	1.750	1	2.100			
11	D13	1	1.065	2.520	1	2.118			
12	D14	1	2.400	2.100	4	20.160			
13	D15	1	1.075	0.910	1	0.962			
14	D16	1	1.075	0.910	1	0.962			
15	D17	1	1.075	0.910	1	0.962			
16	D18	1	1.075	0.910	1	0.962			
17	D19	1	1.655	4.420	2	4.183			
18	D20	0.867	0.960	2	6.867				
19	D21	0.867	0.960	2	6.867				
20	D22	0.867	0.960	2	6.867				
21	D23	0.867	0.960	2	6.867				
22	D24	0.867	0.960	2	6.867				
23	D25	0.867	0.960	2	6.867				
24	C1	1	9.415	1.600	2	3.054			
25	C2	1	9.415	1.600	2	3.054			
26	C3	1	3.715	1.880	2	13.214			
27	C4	1	1.500	1.190	2	0.450			
28	C5	1	1.500	1.190	2	0.450			
29	C6	1	1.500	1.190	2	0.450			
30	C8A	1	1.755	1.100	2	3.881			
31	C7	1	4.005	4.400	2	37.688			
32	C8B	1	1.755	1.100	2	3.881			
33	C9	1	1.755	1.400	2	4.918			
34	C10	1	8.500	0.250	2	60.125			
35	C11	1	8.500	0.250	2	60.125			
36	C12A	1	1.500	0.300	2	0.050			
37	C12	1	1.765	1.130	2	3.983			
38	C13	1	1.765	1.130	2	3.983			
TOTAL RECTANGON (D)						443.920			
UPPER PENT HOUSE FLOOR AREA (ZD) = 674.918									

