


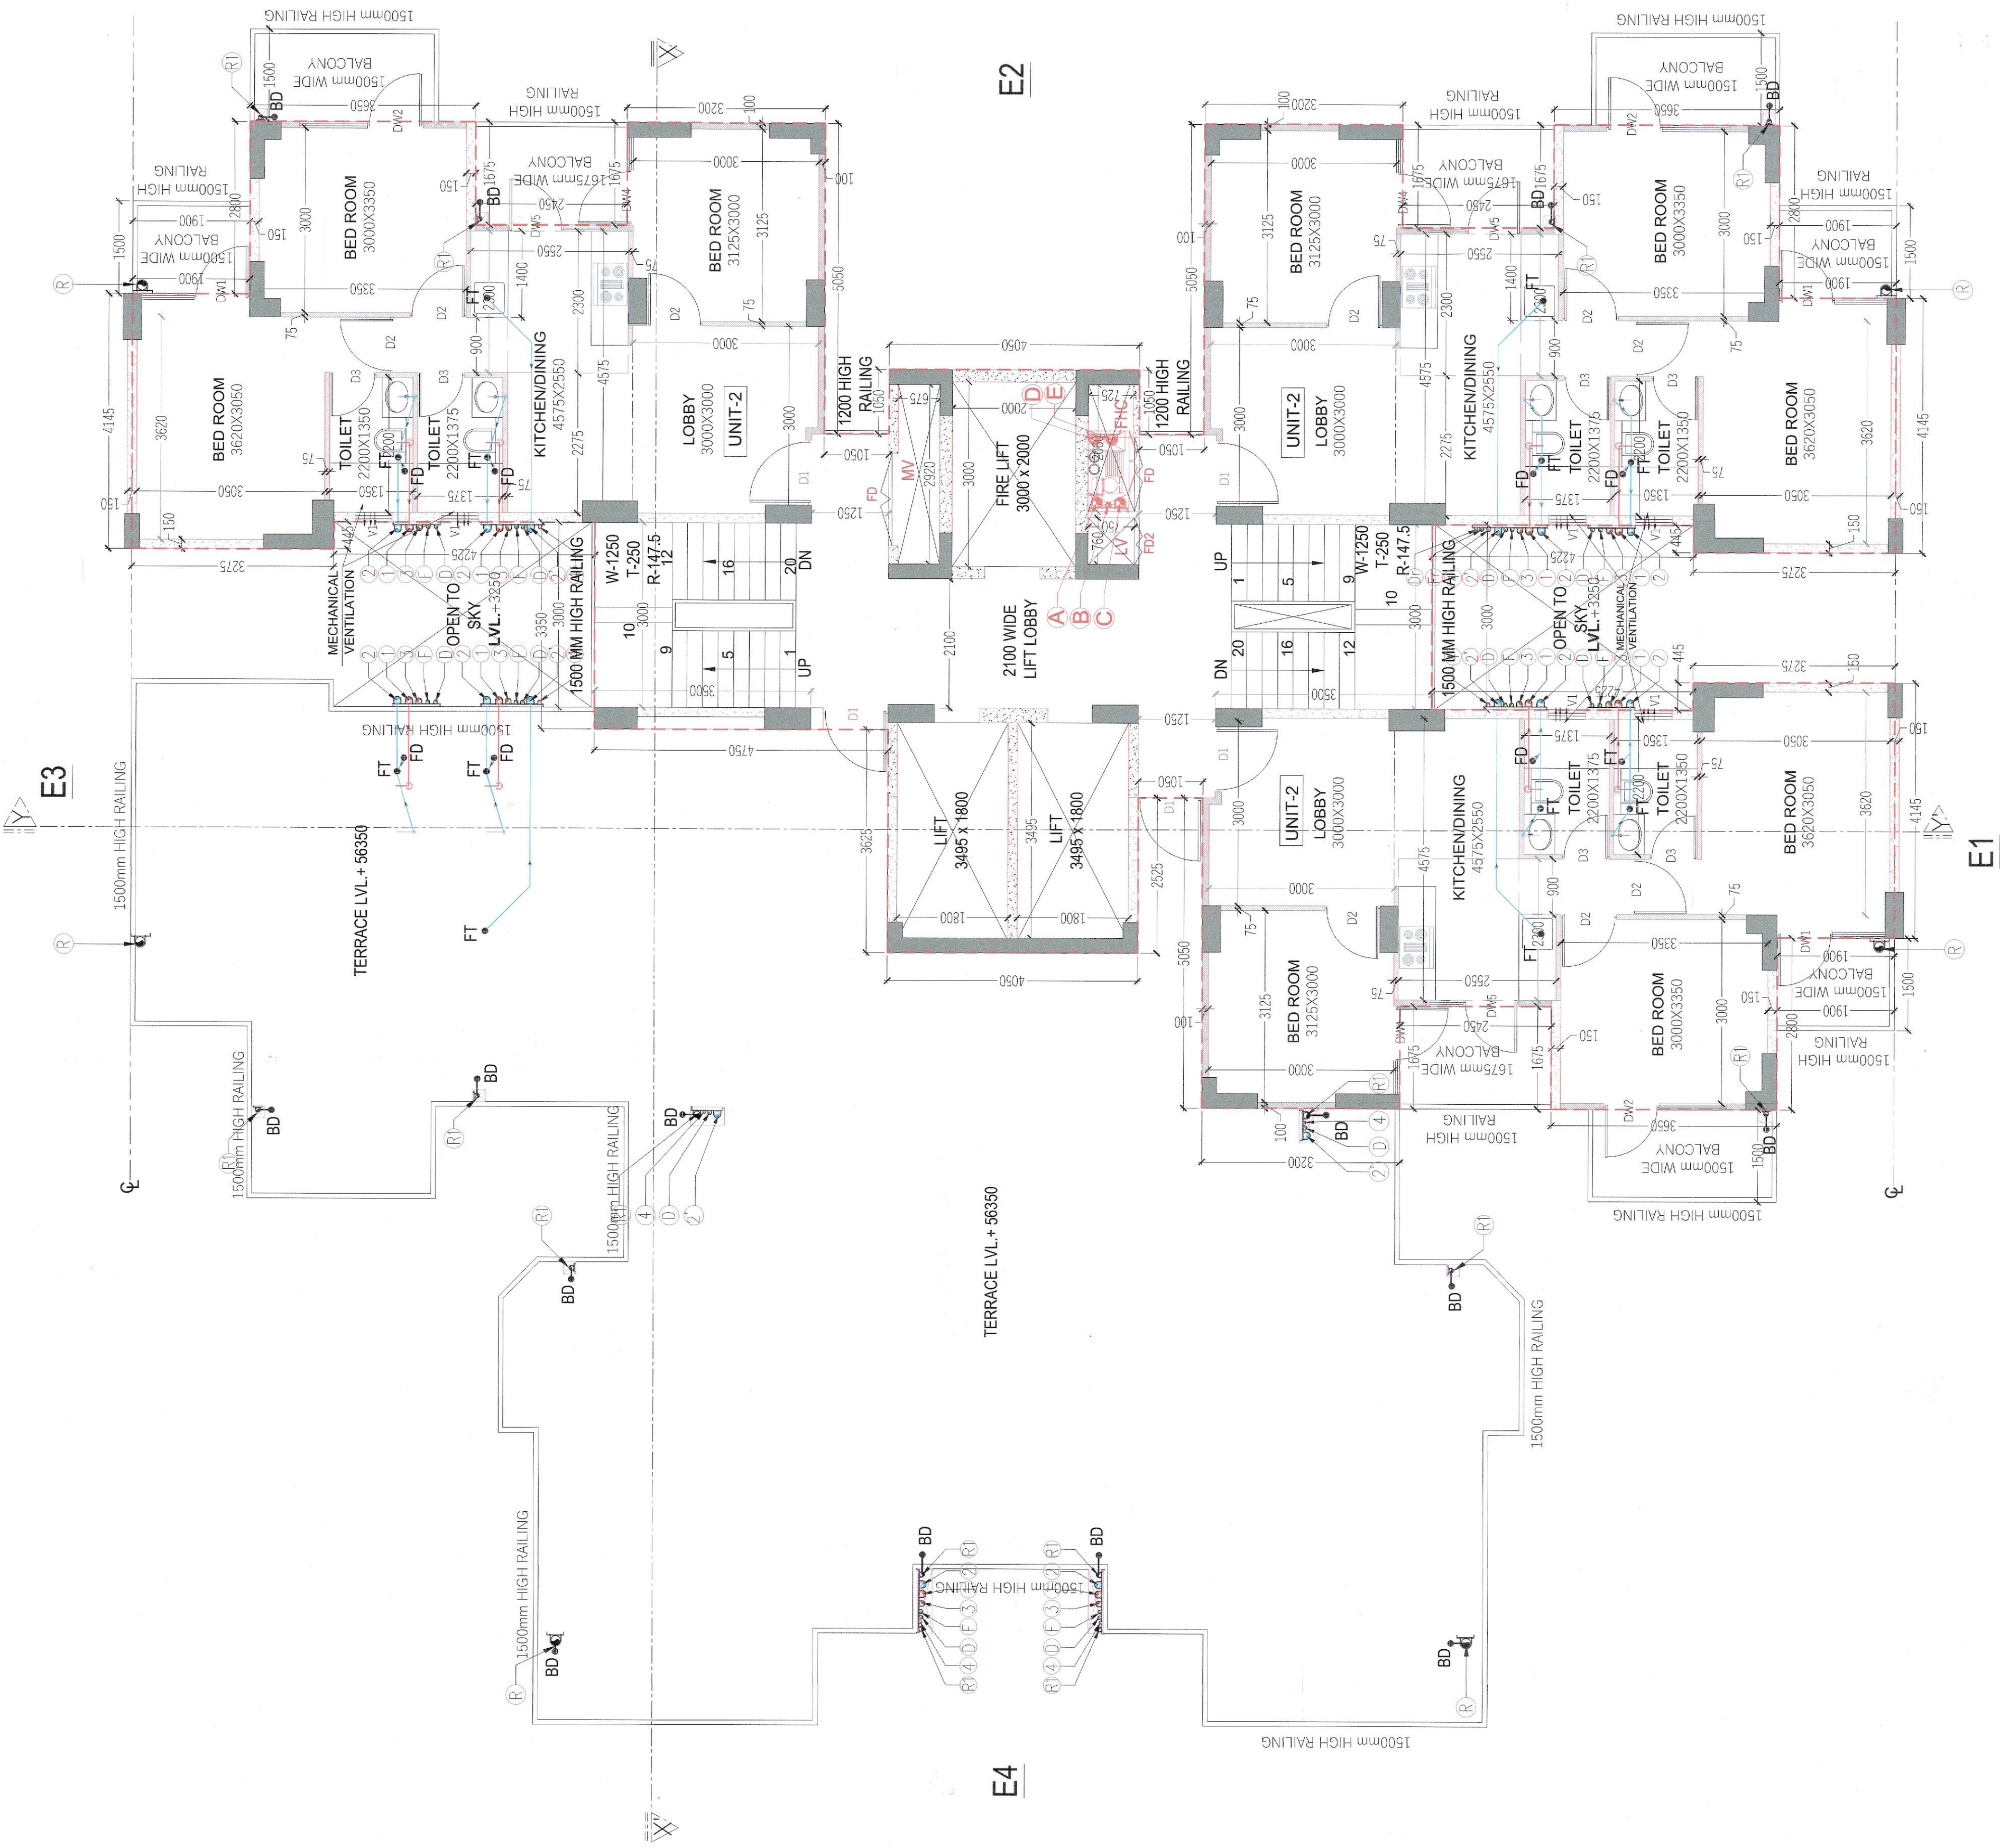

19th FLOOR AREA DIAGRAM

19th FLOOR PLAN
TOWER- H
LVL+56350

LEGEND:-

- STRUCTURAL WALL/COLUMN
- 150mm R.C.C. NON STRUCTURAL WALL
- 75mm R.C.C. NON STRUCTURAL WALL
- 100mm R.C.C. NON STRUCTURAL WALL

NOTES:

- ALL DIMENSIONS IN MM.
- MINIMUM WALL THICKNESS AND EXTERNAL WALLS ARE 150MM THICK RCC WALL.
- LIFT SHALL BE WITH 100% POWER BACKUP.
- ALL LIFT SHAFTS ARE TO BE FIRE RATED.
- FD IS 2HR FIRE RATED.

PROJECT:

APPROVAL OF REVISED BUILDING PLANS OF PHASE-II FALLING IN AFFORDABLE GROUP HOUSING COLONY OVER AN AREA MEASURING 9.684 ACRES (LICENSE NO.236 OF 2023 DATED 02.11.2023 AND LICENSE NO.269 OF 2023 DATED 28.12.2023) IN SECTOR-36 SOHNA BEING DEVELOPED BY 4S DEVELOPERS PVT.LTD.

ARCHITECT:-
VAAR CONSULTANTS LLP
ARCHITECTURE, INTERIORS, PLANNING
Unit No.303 Newer Time Center, Sushant Sector-54 Golf Course Road Gurgaon
O : 0124-4264293 M : 9898918446 Mail : ar@vaarindia@gmail.com

OWNERS SIGNATURE:-
For 4S Developers Pvt. Ltd.
Authorized Signatory

ARCHITECT SIGNATURE:-
T. H. V. S. R.

DRAWING FILE:-
TOWER- H
TYPICAL FLOOR PLAN & AREA
CALCULATION

DATE:- SEP-2025
SCALE:- 1:80 (A1)

SHEET NO. T-H-04

STAIR CASE AREA (NON F.A.R.)

ADDITIONS	S.N.O.	NO.	PREFIX	LENGTH	BREATH	AREA
A	3	1		4.145	1.900	7.875
B	3	1		0.445	1.375	0.612
C	3	1		2.825	5.600	15.800
D	3	1		1.675	3.300	5.528
E	3	1		6.175	3.700	22.650
F	1	1		4.800	1.050	5.040
G	1	1		9.475	4.050	38.374
H	1	1		5.900	1.050	6.195
I	1	1		12.850	3.700	47.535
J	1	1		3.000	3.500	10.500
K	1	1		3.495	1.800	6.291
L	1	1		0.750	0.750	0.563
M	1	1		2.900	0.075	0.218
N	1	1		2.000	0.725	1.450
O	1	1		2.000	0.725	1.450
P	1	1		2.000	0.725	1.450
GW	1	1		2.000	0	