


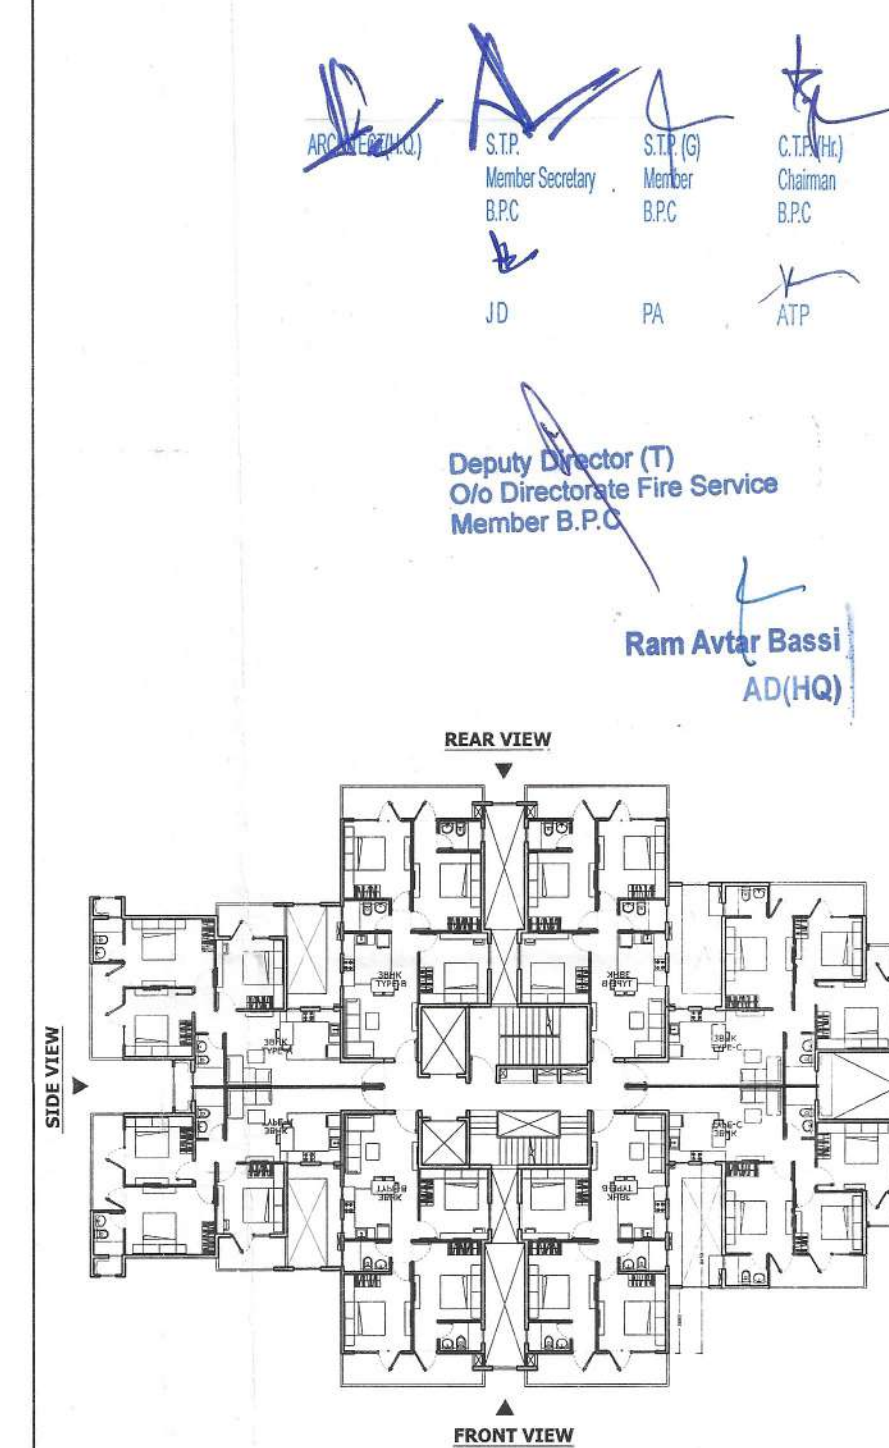

KEY PLAN

PRINCIPLE ARCHITECT
dfi
DESIGN FORUM INTERNATIONAL
K-47, KAILASH COLONY NEW DELHI-48
PHONE: 011 - 46556600 FAX : 46556601

CLIENT:
MRA Infrastructure Development LLP in
Collaboration with Nani Resorts &
Floriculture Private Limited

PROJECT NAME AND ADDRESS
PROPOSED AFFORDABLE GROUP HOUSING
COLONY FOR AN AREA MEASURING 5.0
ACRES(LICENCE NO. 43 OF 2019 DATED
05.03.2019) IN SECTOR 108 GURUGRAM
MANESAR URBAN COMPLEX

DRAWING TITLE:
FRONT ELEVATION OF TOWER A,C,D,E

OWNER'S SIGNATURE
For Nani Resorts and Floriculture Pvt. Ltd.

ARCHITECT'S SIGNATURE
ANOJ TEVATIA
B. Arch (Hons)
CA/95/18739

SCALE : 1:100
DATE :
SHEET NO. 15



STP
Member Secretary
BPC

STP (S)
Member
BPC

CTP (M)
Chairman
BPC


JD

PA

ATP

Deputy Director (T)
O/o Directorate Fire Service
Member B.P.C

Ram Aytar Bassi
AD(HQ)

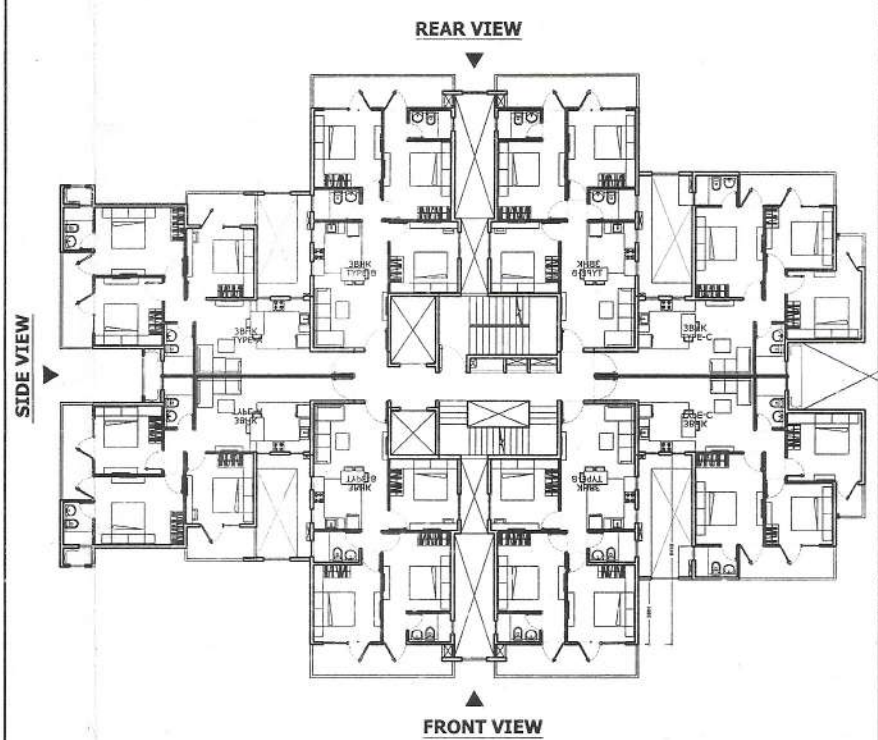

KEY PLAN

PRINCIPLE ARCHITECT

dfi
DESIGN FORUM INTERNATIONAL
K-47, KAILASH COLONY NEW DELHI-48
PHONE: 011 - 46556600 FAX : 46556601

CLIENT:

MRA Infrastructure Development LLP in
Collaboration with Nani Resorts &
Floriculture Private Limited

PROJECT NAME AND ADDRESS

PROPOSED AFFORDABLE GROUP HOUSING
COLONY FOR AN AREA MEASURING 5.0
ACRES(LICENCE NO. 43 OF 2019 DATED
05.03.2019) IN SECTOR 108 GURUGRAM
MANESAR URBAN COMPLEX

DRAWING TITLE:

REAR ELEVATION OF TOWER A,C,D,E

OWNER'S SIGNATURE

ARCHITECT'S SIGNATURE

For Nani Resorts and Floriculture Pvt. Ltd.

Authorised Signatory

ANOJ TEVATIA
B. Arch (Hons)
CA/95/18739


SCALE : 1:100

DATE :

SHEET NO.16



S.T.P. Member Secretary B.P.C.
S.M. (G) Member B.P.C.
C.T.A. (H) Chairman B.P.C.
JD PA ATP
Deputy Director (T)
O/o Directorate Fire Service
Member B.P.C.
Ram Avtar Bassi
AD(HQ)

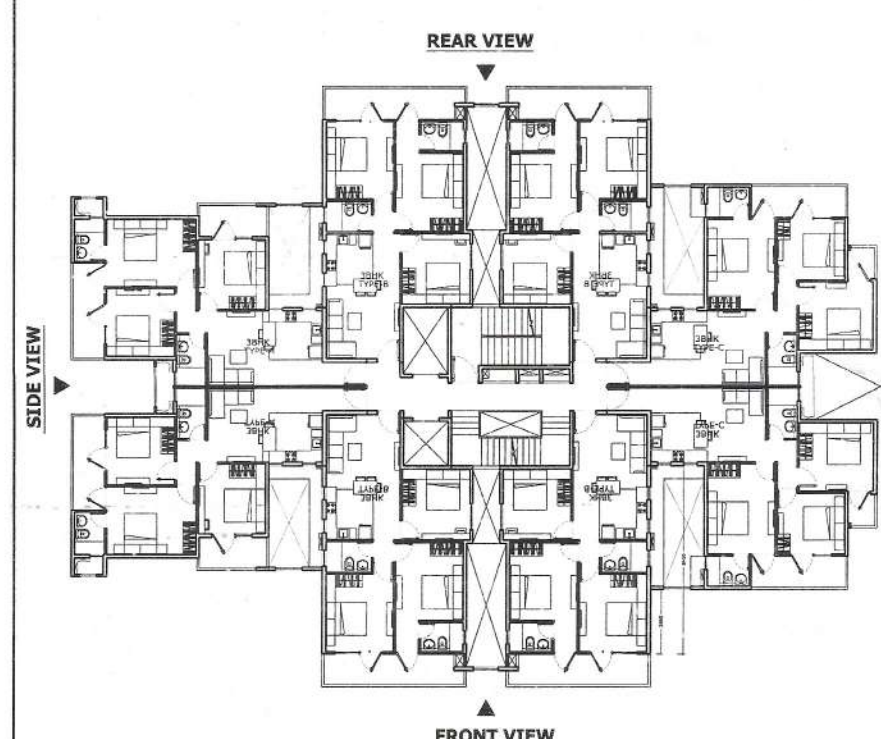

KEY PLAN

PRINCIPLE ARCHITECT
dfi
DESIGN FORUM INTERNATIONAL
K-47, KAILASH COLONY NEW DELHI-48
PHONE: 011 - 46556600 FAX : 46556601

CLIENT:
MRA Infrastructure Development LLP in
Collaboration with Nani Resorts &
Floriculture Private Limited

PROJECT NAME AND ADDRESS
PROPOSED AFFORDABLE GROUP HOUSING
COLONY FOR AN AREA MEASURING 5.0
ACRES(LICENCE NO. 43 OF 2019 DATED
05.03.2019) IN SECTOR 108 GURUGRAM
MANESAR URBAN COMPLEX

DRAWING TITLE:
SIDE ELEVATION OF TOWER A,C,D,E


OWNER'S SIGNATURE
For Nani Resorts and Floriculture Pvt. Ltd.
Authorised Signatory
ARCHITECT'S SIGNATURE
ANOJ TEVATIA
B. Arch (Hons)
CA/95/18739

SCALE : 1:100
DATE :
SHEET NO. 17



SECTION A (TOWER A,C,D,E)

SCALE: 1:100

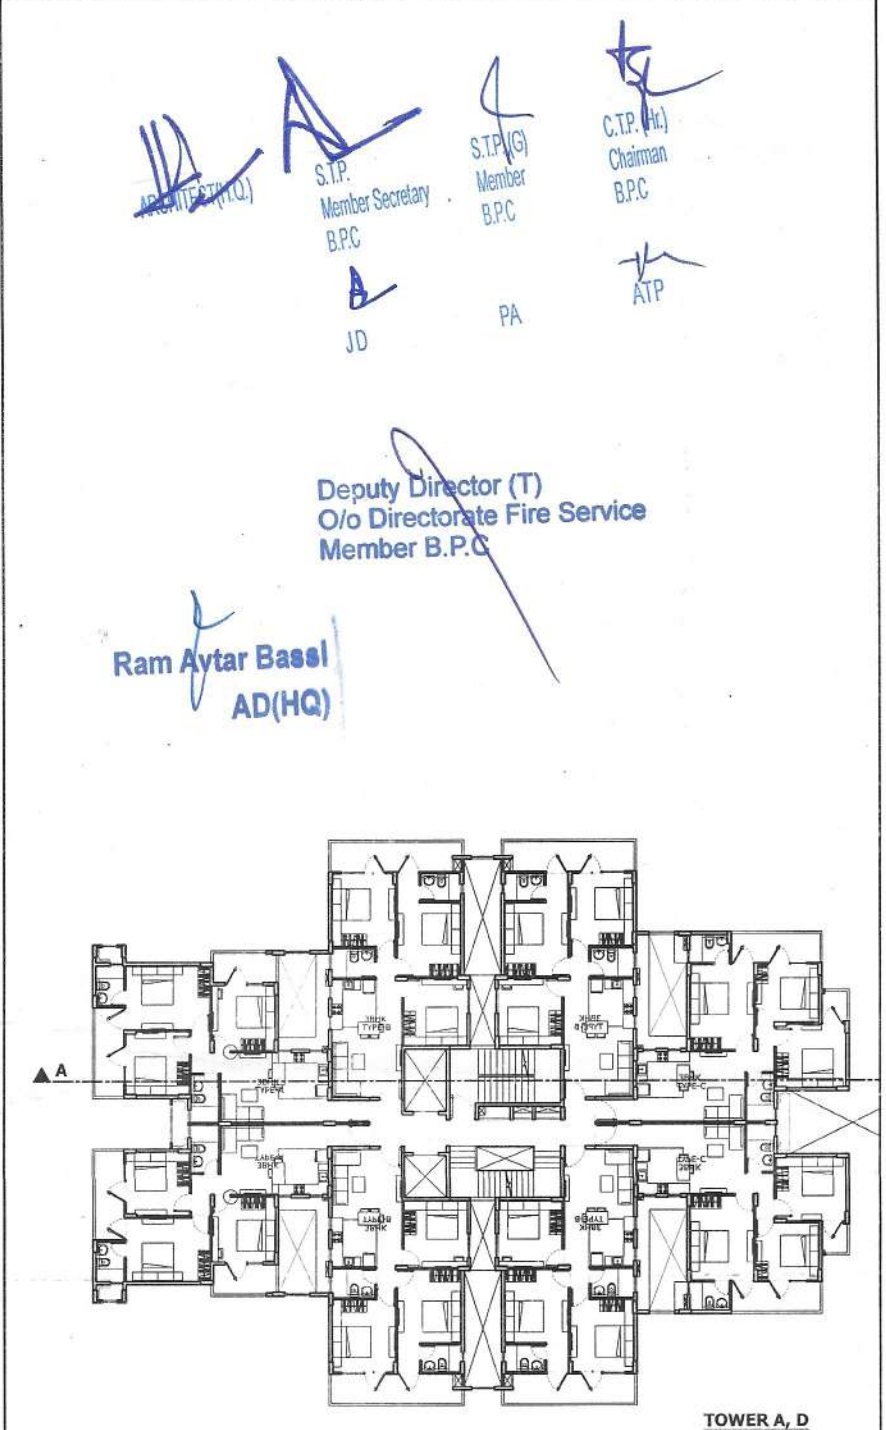

KEY PLAN

PRINCIPLE ARCHITECT
dfi
 DESIGN FORUM INTERNATIONAL
 K-47, KAILASH COLONY NEW DELHI-48
 PHONE: 011-46556600 FAX: 46556601

CLIENT:
 MRA Infrastructure Development LLP in
 Collaboration with Nani Resorts &
 Floriculture Private Limited

PROJECT NAME AND ADDRESS
 PROPOSED AFFORDABLE GROUP HOUSING
 COLONY FOR AN AREA MEASURING 5.0
 ACRES(LICENCE NO. 43 OF 2019 DATED
 05.03.2019) IN SECTOR 108 GURUGRAM
 MANESAR URBAN COMPLEX

DRAWING TITLE:
 SECTION OF TOWER A,C,D,E

OWNER'S SIGNATURE For Nani Resorts and Floriculture Pvt. Ltd.	ARCHITECT'S SIGNATURE ANJO TEVATIA B. Arch (Hons) CA/95/18739
--	--

SCALE : 1:100	SHEET NO.18
DATE :	