



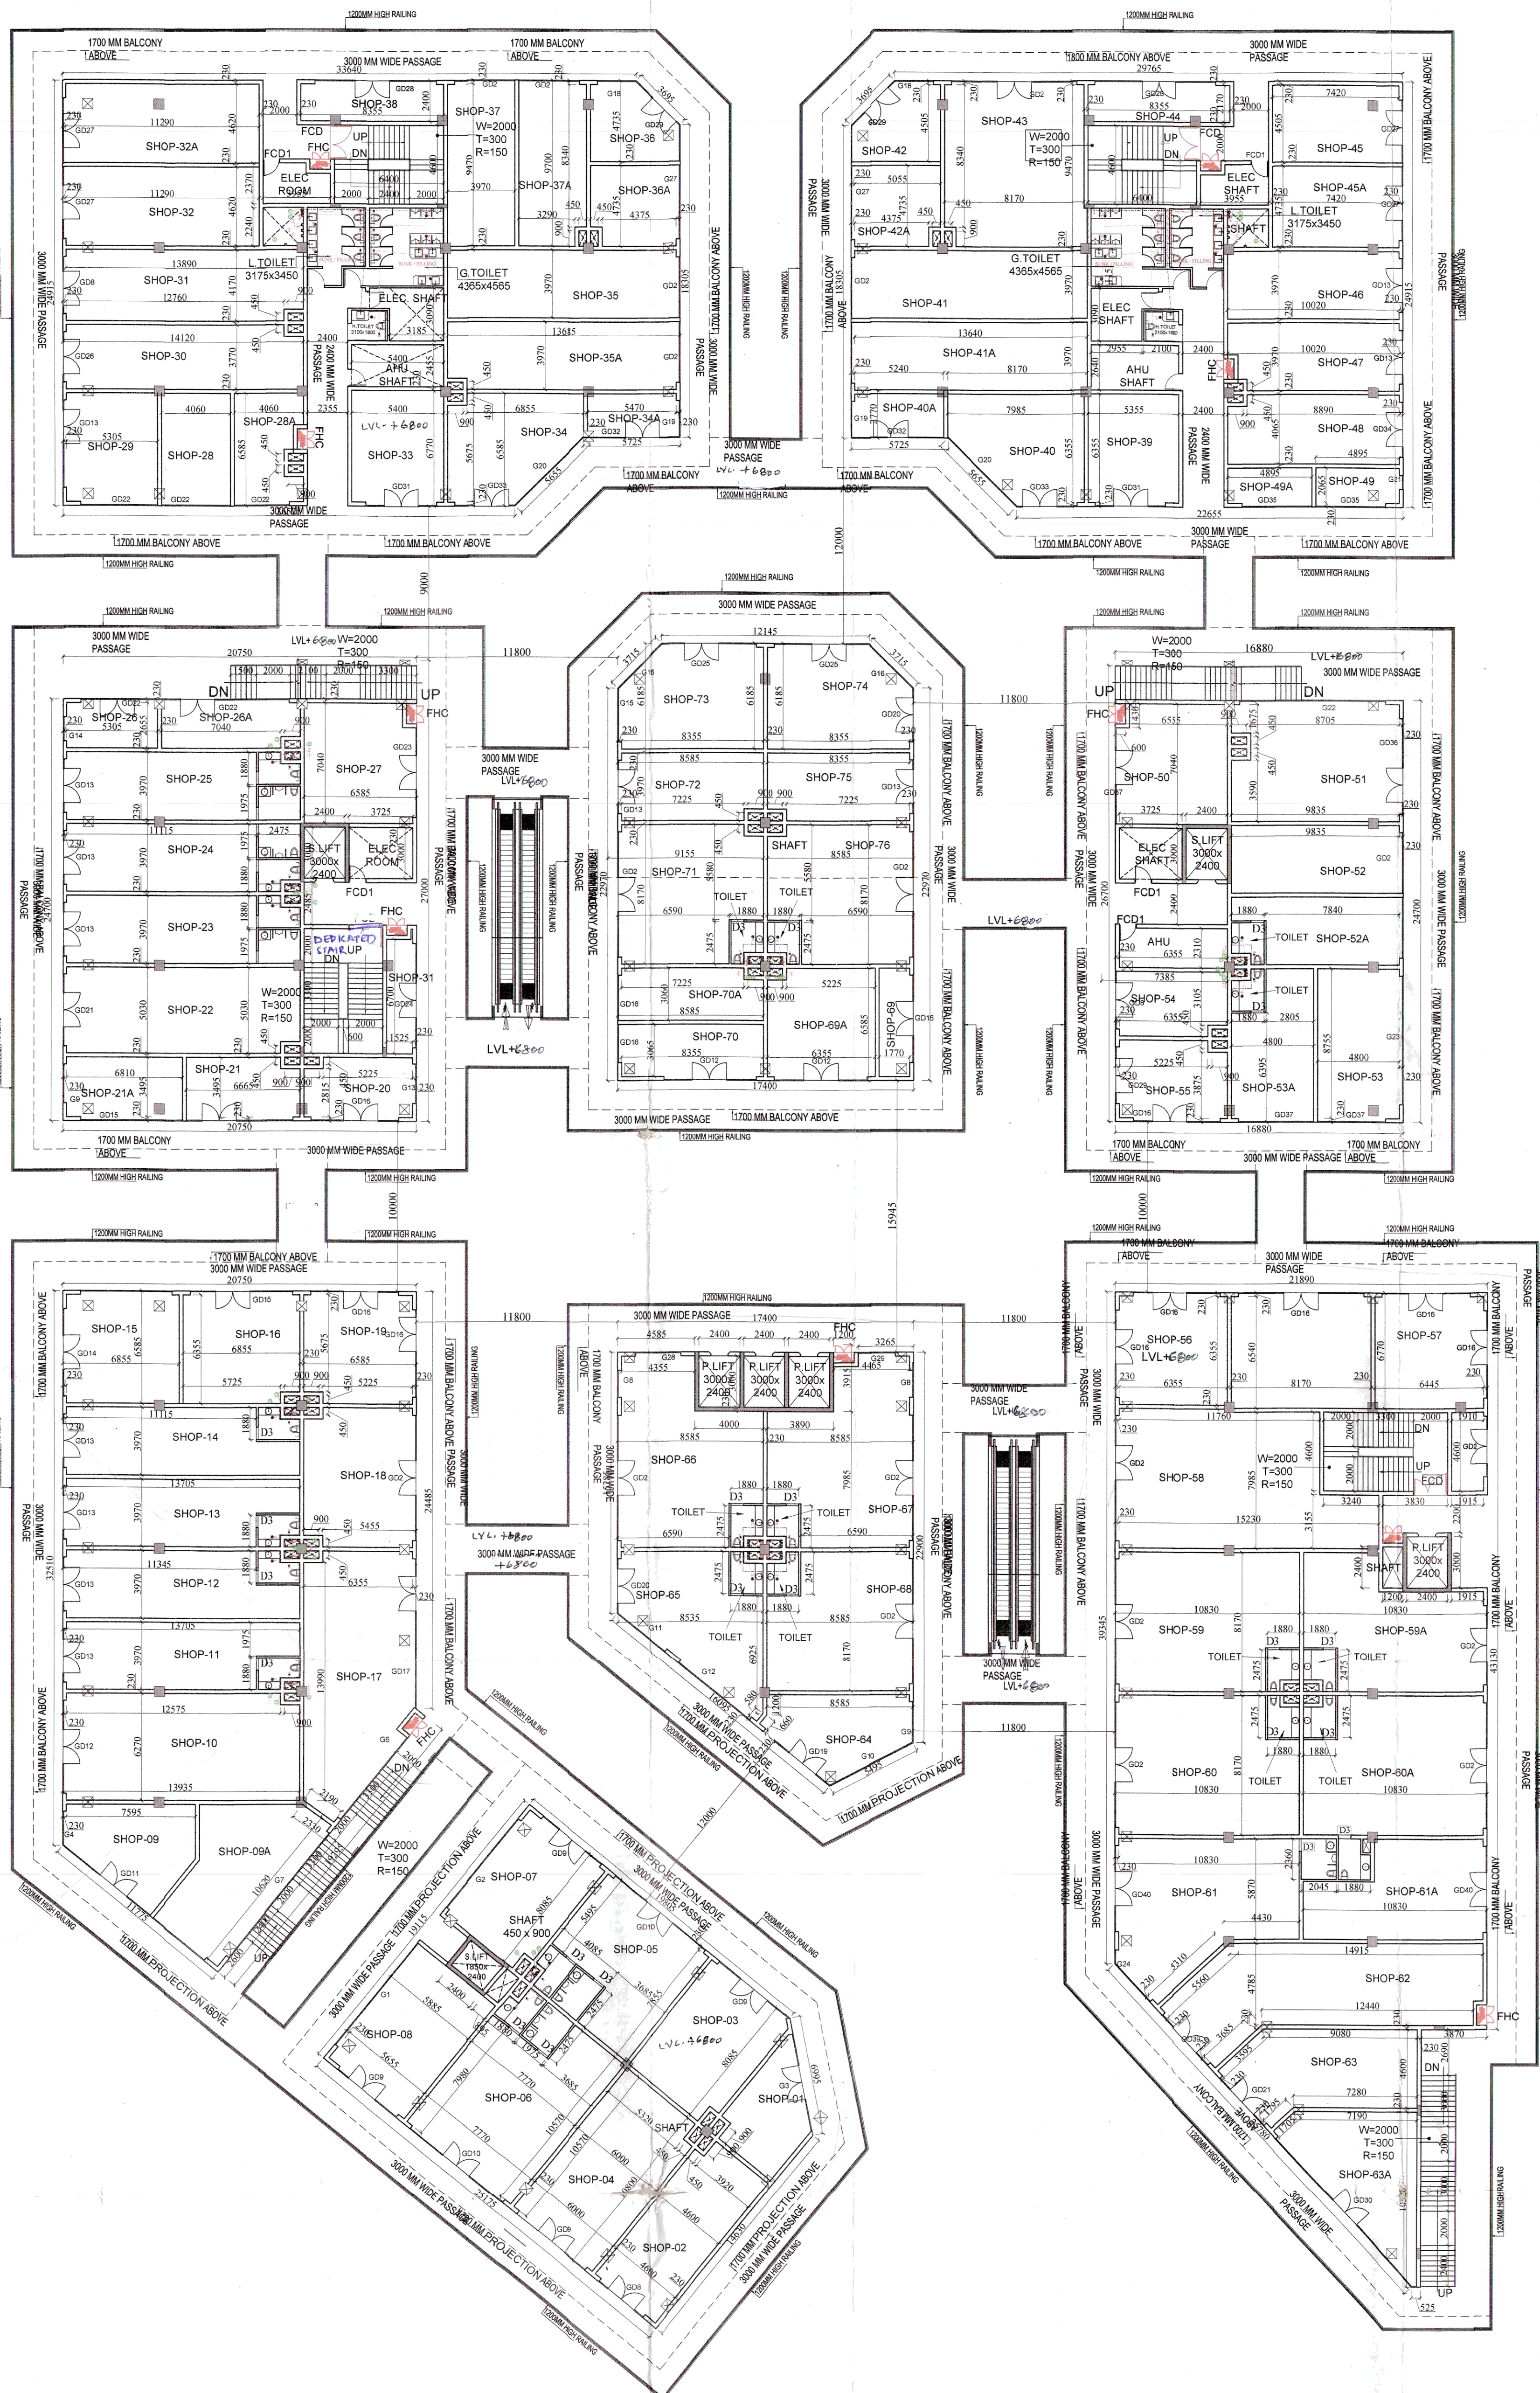

BLOCK-01

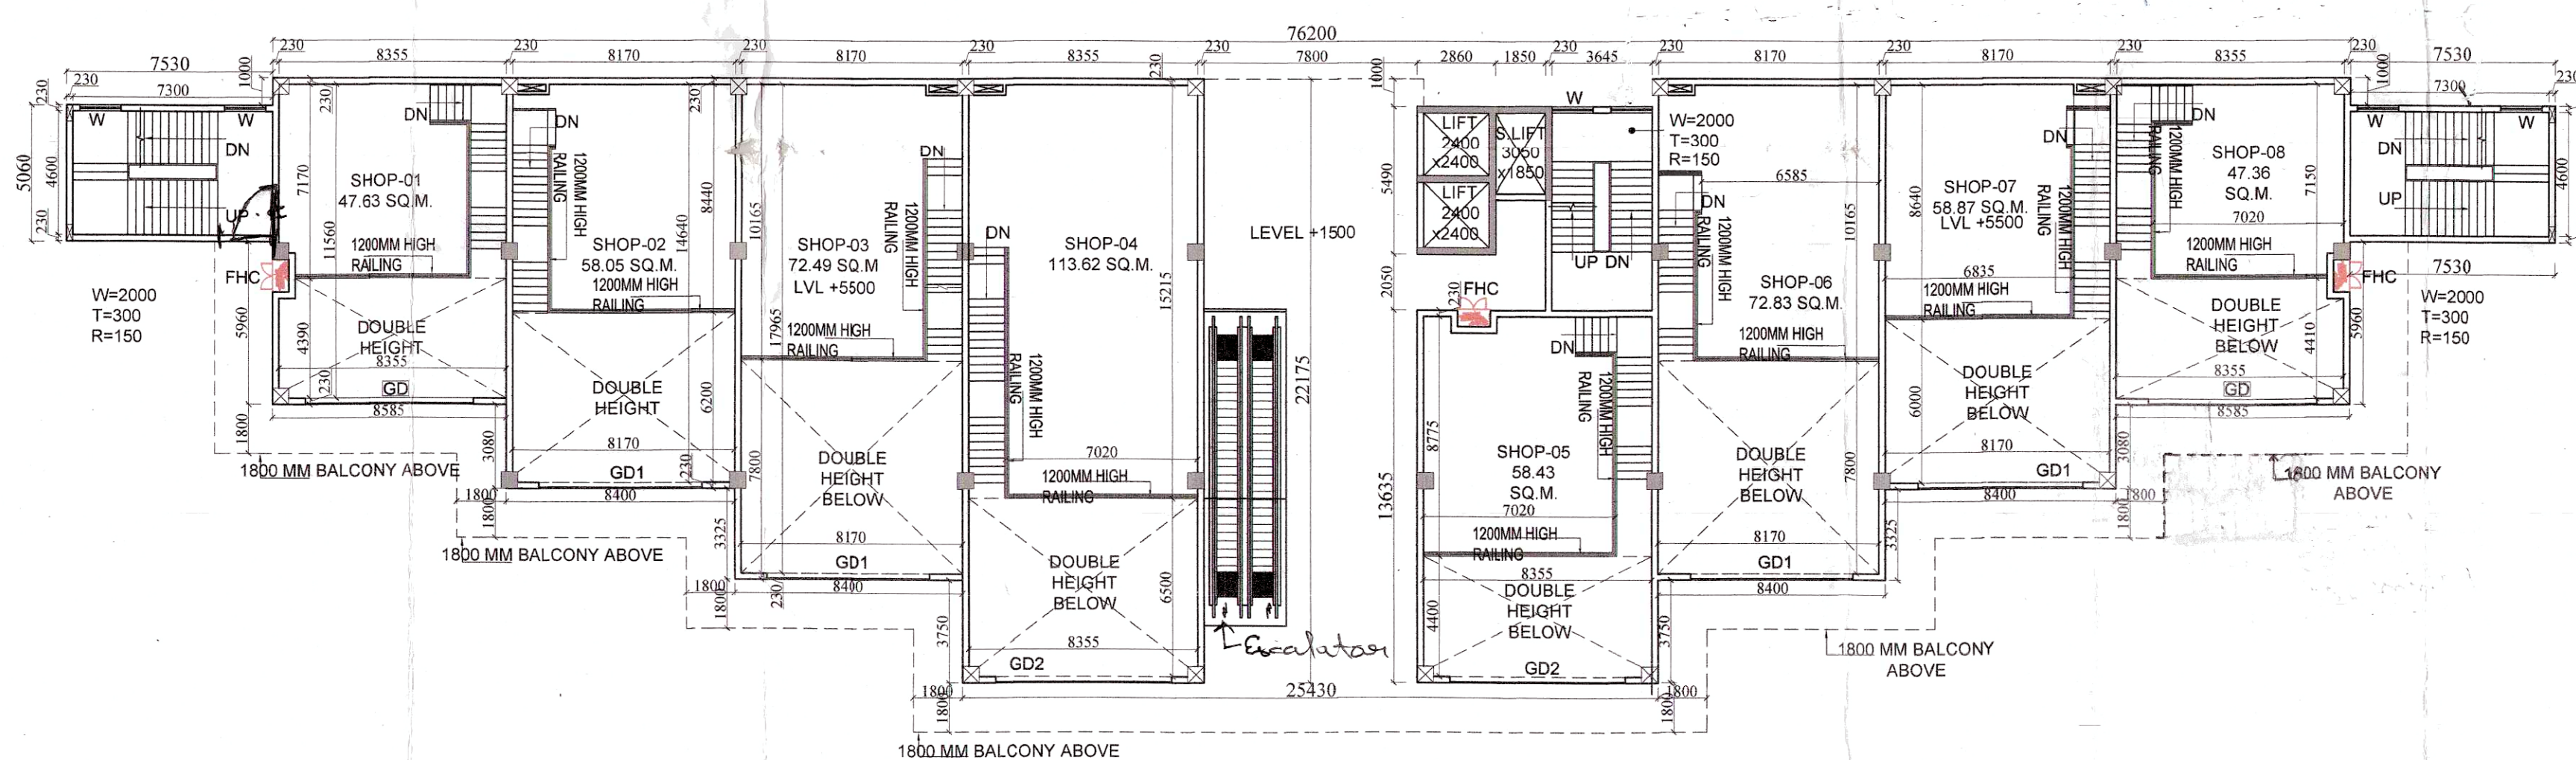

BLOCK-02

S.NO.	TYPE	WIDTH	HEIGHT	CILL LVL	LINT LVL
1.	G1	9280	BEAM BOTTOM	-	BEAM BOTTOM
2.	G2	7465	BEAM BOTTOM	-	BEAM BOTTOM
3.	G3	5710	BEAM BOTTOM	-	BEAM BOTTOM
4.	G4	1980	BEAM BOTTOM	-	BEAM BOTTOM
5.	G5	1210	BEAM BOTTOM	-	BEAM BOTTOM
6.	G6	8245	BEAM BOTTOM	-	BEAM BOTTOM
7.	G7	9345	BEAM BOTTOM	-	BEAM BOTTOM
8.	G8	2025	BEAM BOTTOM	-	BEAM BOTTOM
9.	G9	3060	BEAM BOTTOM	-	BEAM BOTTOM
10.	G10	6670	BEAM BOTTOM	-	BEAM BOTTOM
11.	G11	3785	BEAM BOTTOM	-	BEAM BOTTOM
12.	G12	6195	BEAM BOTTOM	-	BEAM BOTTOM
13.	G13	3105	BEAM BOTTOM	-	BEAM BOTTOM
14.	G14	1410	BEAM BOTTOM	-	BEAM BOTTOM
15.	G15	3970	BEAM BOTTOM	-	BEAM BOTTOM
16.	G16	3875	BEAM BOTTOM	-	BEAM BOTTOM
17.	G17	1710	BEAM BOTTOM	-	BEAM BOTTOM
18.	G18	2755	BEAM BOTTOM	-	BEAM BOTTOM
19.	G19	2970	BEAM BOTTOM	-	BEAM BOTTOM
20.	G20	5855	BEAM BOTTOM	-	BEAM BOTTOM
21.	G21	1620	BEAM BOTTOM	-	BEAM BOTTOM
22.	G22	8520	BEAM BOTTOM	-	BEAM BOTTOM
23.	G23	6310	BEAM BOTTOM	-	BEAM BOTTOM
24.	G24	1125	BEAM BOTTOM	-	BEAM BOTTOM
25.	G25	2400	BEAM BOTTOM	-	BEAM BOTTOM
26.	G26	3345	BEAM BOTTOM	-	BEAM BOTTOM
27.	G27	6370	BEAM BOTTOM	-	BEAM BOTTOM
28.	G28	3495	BEAM BOTTOM	-	BEAM BOTTOM
29.	G29	3605	BEAM BOTTOM	-	BEAM BOTTOM

S.NO.	TYPE	WIDTH	HEIGHT	CILL LVL	LINT LVL
1.	G1	6195	BEAM BOTTOM	-	BEAM BOTTOM
2.	G2	6000	BEAM BOTTOM	-	BEAM BOTTOM
3.	G3	6415	BEAM BOTTOM	-	BEAM BOTTOM
4.	G4	4300	BEAM BOTTOM	-	BEAM BOTTOM
5.	G5	6885	BEAM BOTTOM	-	BEAM BOTTOM
6.	G6	5715	BEAM BOTTOM	-	BEAM BOTTOM
7.	G7	6015	BEAM BOTTOM	-	BEAM BOTTOM
8.	G8	7200	BEAM BOTTOM	-	BEAM BOTTOM
9.	D	1000	2400	-	2400
10.	D1	900	2100	-	2400
11.	D2	750	2100	-	2400
12.	FCD	1500	2400	-	2400
13.	FCD1	2000	2400	-	2400
14.	W	1500	900	-	2400
15.	V	600	900	1500	2400
16.	V1	750	900	1500	2400
17.	DW	1380	2400	80	2400
18.	DW1	1890	2400	80	2400
19.	DW2	1890	2400	80	2400
20.	DW3	2520	2400	80	2400
21.	DW4	2000	2400	80	2400

S.NO.	TYPE	WIDTH	HEIGHT	CILL LVL	LINT LVL
1.	G1	7195	BEAM BOTTOM	-	BEAM BOTTOM
2.	G2	7305	BEAM BOTTOM	-	BEAM BOTTOM
3.	G3	7590	BEAM BOTTOM	-	BEAM BOTTOM
4.	G4	7845	BEAM BOTTOM	-	BEAM BOTTOM
5.	G5	7870	BEAM BOTTOM	-	BEAM BOTTOM
6.	G6	9985	BEAM BOTTOM	-	BEAM BOTTOM
7.	G7	10815	BEAM BOTTOM	-	BEAM BOTTOM
8.	G8	3355	BEAM BOTTOM	-	BEAM BOTTOM
9.	G9	5200	BEAM BOTTOM	-	BEAM BOTTOM
10.	G10	6940	BEAM BOTTOM	-	BEAM BOTTOM
11.	G11	10715	BEAM BOTTOM	-	BEAM BOTTOM
12.	G12	5440	BEAM BOTTOM	-	BEAM BOTTOM
13.	G13	3140	BEAM BOTTOM	-	BEAM BOTTOM
14.	G14	3540	BEAM BOTTOM	-	BEAM BOTTOM
15.	G15	12480	BEAM BOTTOM	-	BEAM BOTTOM
16.	G16	5910	BEAM BOTTOM	-	BEAM BOTTOM
17.	G17	8970	BEAM BOTTOM	-	BEAM BOTTOM
18.	G18	3515	BEAM BOTTOM	-	BEAM BOTTOM
19.	G19	4710	BEAM BOTTOM	-	BEAM BOTTOM
20.	G20	3920	BEAM BOTTOM	-	BEAM BOTTOM
21.	G21	4200	BEAM BOTTOM	-	BEAM BOTTOM
22.	G22	12230	BEAM BOTTOM	-	BEAM BOTTOM
23.	G23	3810	BEAM BOTTOM	-	BEAM BOTTOM
24.	G24	6110	BEAM BOTTOM	-	BEAM BOTTOM
25.	G25	6375	BEAM BOTTOM	-	BEAM BOTTOM
26.	G26	2940	BEAM BOTTOM	-	BEAM BOTTOM
27.	G27	8225	BEAM BOTTOM	-	BEAM BOTTOM
28.	G28	7110	BEAM BOTTOM	-	BEAM BOTTOM
29.	G29	4120	BEAM BOTTOM	-	BEAM BOTTOM
30.	G30	14450	BEAM BOTTOM	-	BEAM BOTTOM
31.	G31	4155	BEAM BOTTOM	-	BEAM BOTTOM
32.	G32	5995	BEAM BOTTOM	-	BEAM BOTTOM
33.	G33	4375	BEAM BOTTOM	-	BEAM BOTTOM
34.	G34	3235	BEAM BOTTOM	-	BEAM BOTTOM
35.	G35	8380	BEAM BOTTOM	-	BEAM BOTTOM
36.	G36	5610	BEAM BOTTOM	-	BEAM BOTTOM
37.	G37	8590	BEAM BOTTOM	-	BEAM BOTTOM
38.	G38	2110	BEAM BOTTOM	-	BEAM BOTTOM
39.	G39	5300	BEAM BOTTOM	-	BEAM BOTTOM
40.	G40	5040	BEAM BOTTOM	-	BEAM BOTTOM

HORIZONTAL PIPE CONNECTIONS SHALL BE AS FOLLOWS.

FROM WASH BASIN TO FT	32Ø PIPE
FROM BATH TAB TO FT	40Ø PIPE
FROM FD TO FT	50Ø PIPE
FROM FT TO VERTICAL STACK	100Ø PIPE
FROM WC TO VERTICAL STACK	100Ø PIPE

LEGEND FOR VERTICAL PIPES FOR BLOCK-1 & 2

SYMBOL	DESCRIPTION
1	100Ø SOIL AND VENT PIPE
2	100Ø WASTE AND VENT PIPE
3	COLD WATER SUPPLY DN TAKE
4	COLD WATER SUPPLY RISER
5	FWS WATER SUPPLY RISER
6	FWS WATER SUPPLY DN TAKE
7	110mm OD uPVC RAIN WATER PIPE
8	160mm OD uPVC RAIN WATER PIPE

NOTES/ LEGEND-

1. ALL DIMENSIONS ARE IN MILLIMETRES
2. DIMENSIONS ARE TO BE READ AND NOT TO BE SCALED.
3. THE CONTRACTOR MUST VERIFY ALL DIMENSIONS ON SITE AND REFER RELEVANT STRUCTURAL AND OTHER CONSULTANT'S DRAWINGS BEFORE COMMENCING ANY WORK OR PREPARING ANY SHOP DRAWING, AND INCASE ANY DISCREPANCY IS NOTICED THE SAME SHALL BE BROUGHT TO THE NOTICE OF ARCHITECT AND CLARIFIED BEFORE EXECUTION OF WORK.
4. BUILDING ARE FULLY SPRINKLER.

Checked and found ok for Public Use
 Forwarded to the concerned authorities for their consideration
 23/05/2018
 (RAMAVATAR BASSI)
 A.D.P. (P.D.)
 D.F.S. P.L.
 Member B.P.C.

PROJECT TITLE:
 Commercial Area Measuring 0.075 Acre (Licence NO.57 of 2012
 Dated 6/6/2012) in already Licence Commercial Colony area
 Measuring 2.85 Acres (Licence NO. 31 of 2011 Dated
 08/04/2011 and Area Measuring 2.7875 Acres Licence NO. 42
 of 2011 Dated 13/05/2011) Total 5.7125 acres in Sector -92
 Gurgaon. Manesar urban complex being Developed by Bestech
 India PVT. LTD.

OWNER:
BESTECH INDIA PVT. LTD
GURGAON, HARAYANA

OWNER'S SIGN:

ARCHITECTS SIGN:

Sapna Kumar
 CA/95/18201
 A1/54, Lower Ground Floor,
 Safdarjung Enclave,
 New Delhi - 110029

ARCHITECTS:
 Chapman Taylor India LLP
 GLOBAL ARCHITECTS & MASTER PLANNERS
 A/154 Lower Ground Floor Safdarjung Enclave
 New Delhi - 110029
 Tel : + 91 - 11 - 26177973
 Fax : + 91 - 11 - 26197974

SUBMISSION DRAWING

DRAWING TITLE: FIRST FLOOR PLAN		NORTH N	
ISSUE DATE 15-09-2018	REV. NO. 6	DRAWN BY V.SODHI	CHECK BY S.K.
SCALE 1:300	SHEET NO. AR/SEC-92/COM/301	APP BY	

CORRECTION DONE/MADE
 BY ME/APP