


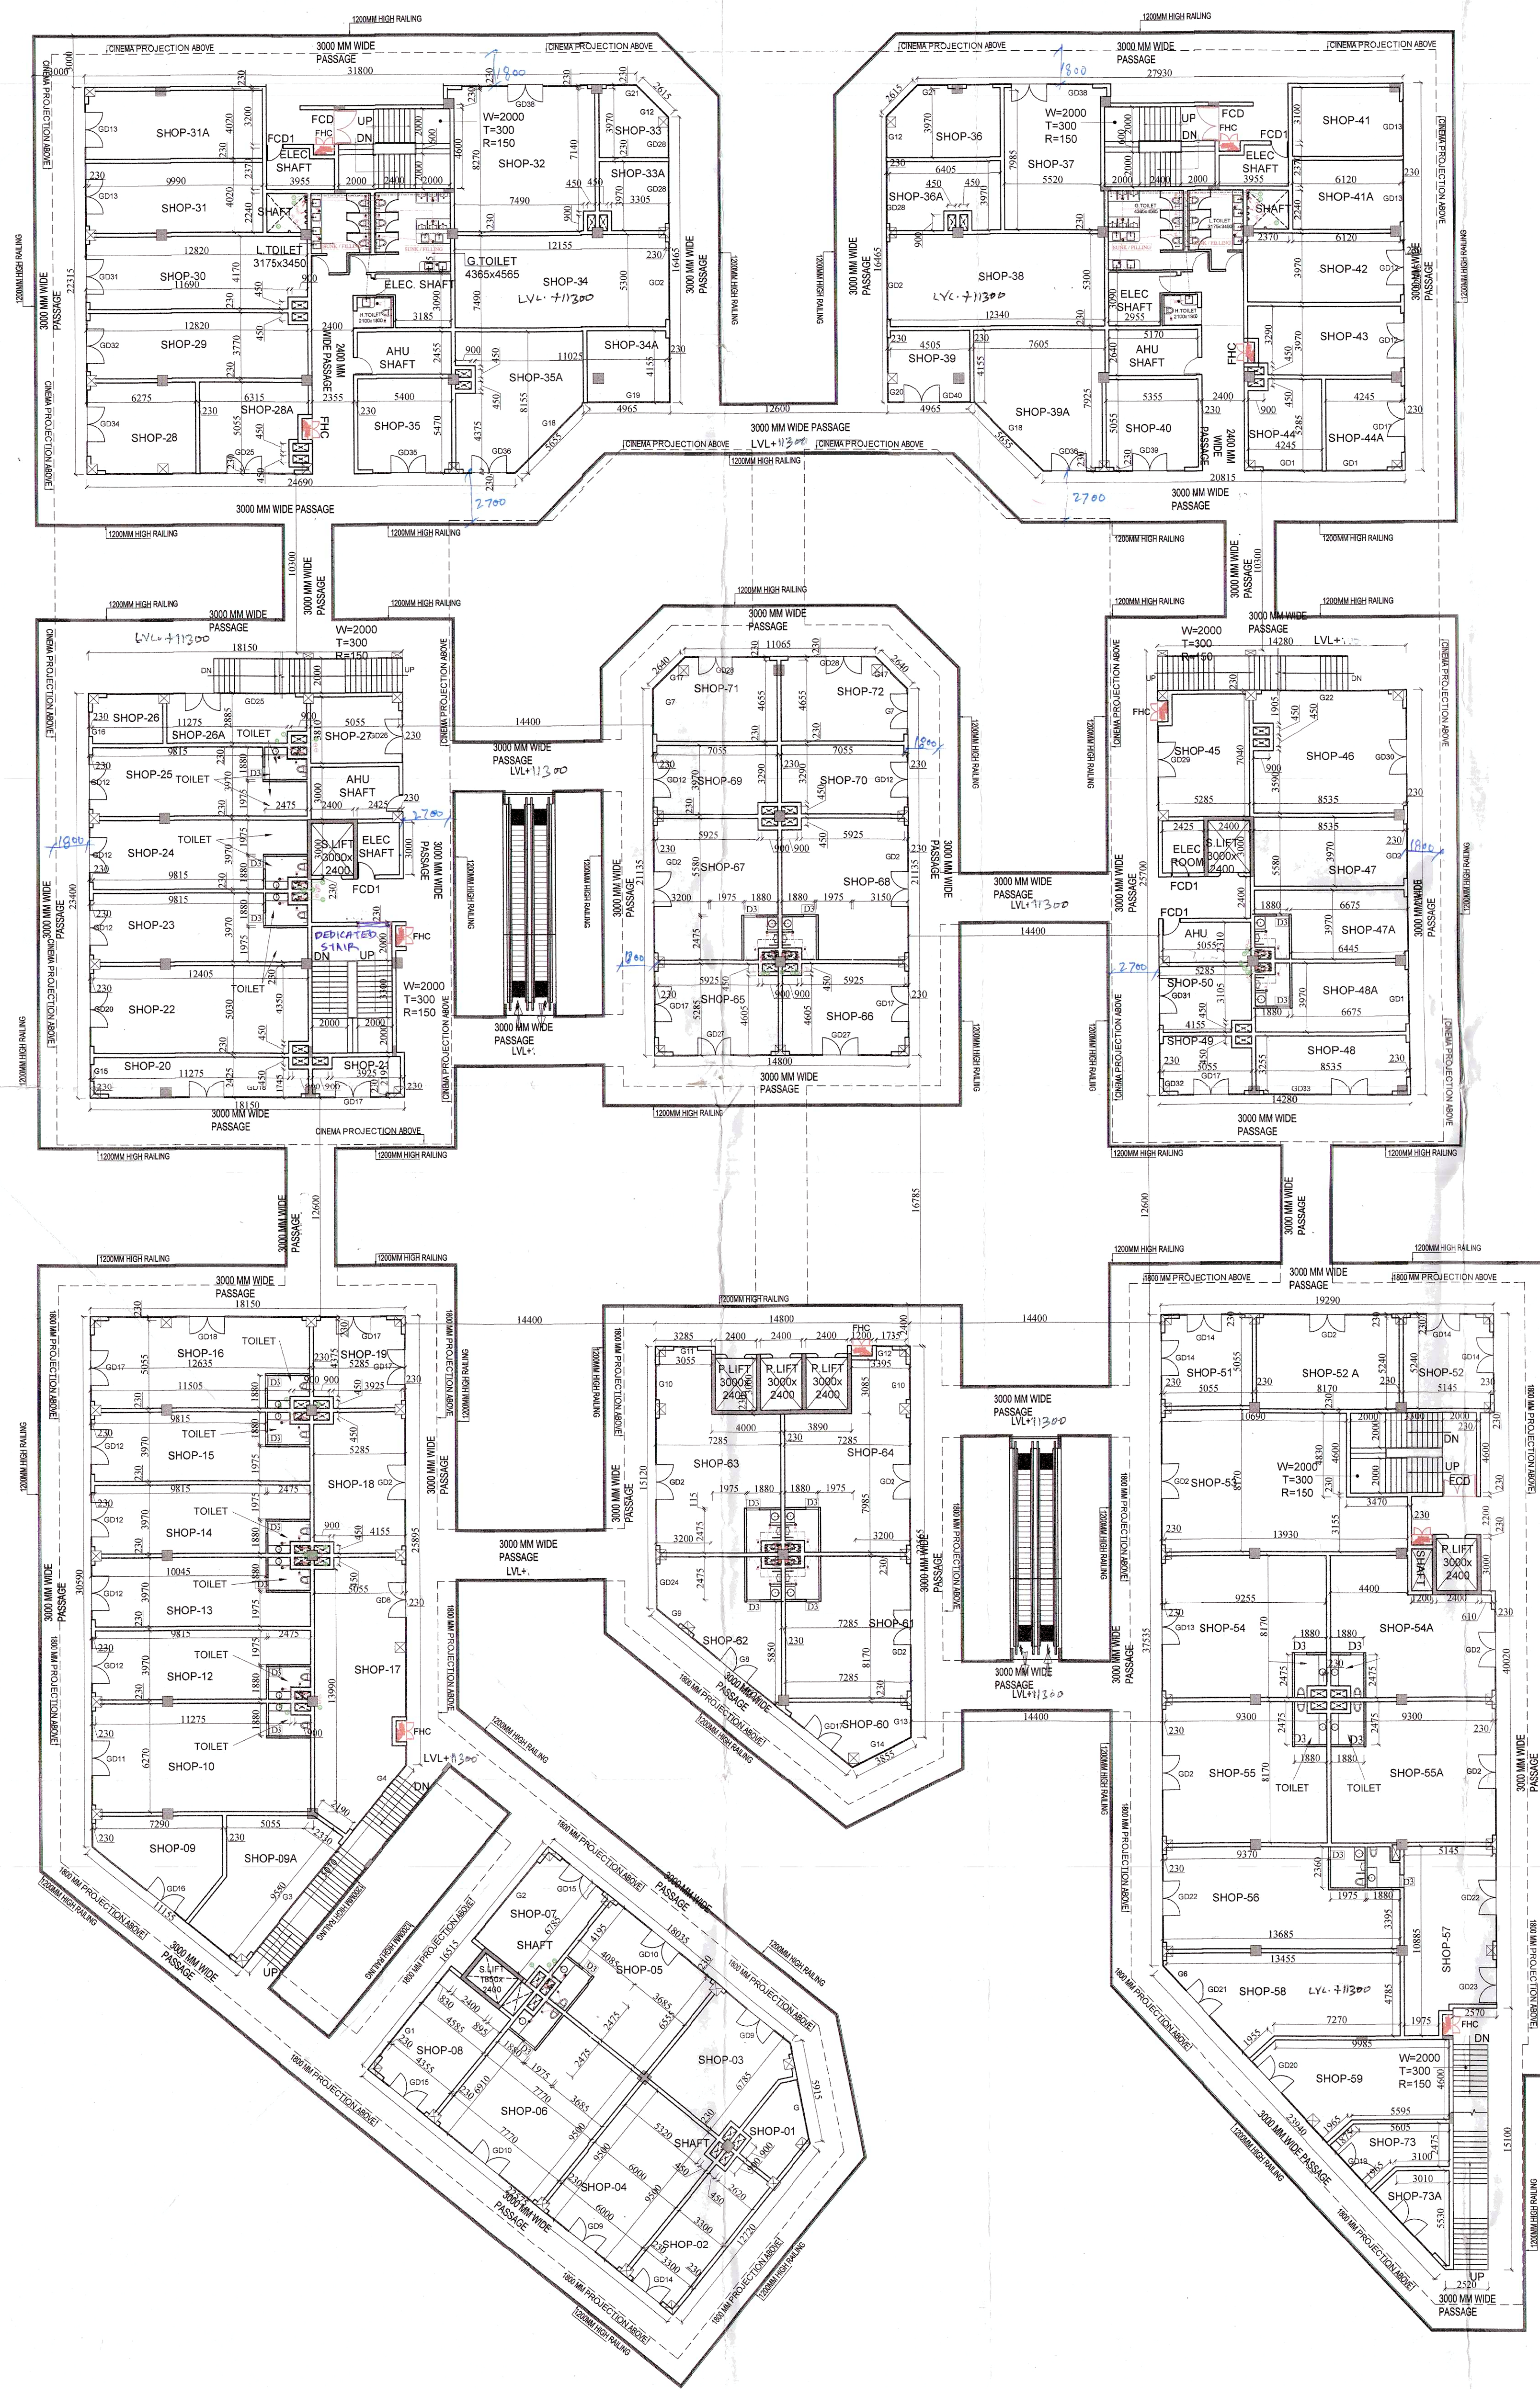

BLOCK-01

S.NO.	TYPE	WIDTH	HEIGHT	CILL LVL	LINT LVL
1.	G	4180	BEAM BOTTOM	-	BEAM BOTTOM
2.	G1	8080	BEAM BOTTOM	-	BEAM BOTTOM
3.	G2	6255	BEAM BOTTOM	-	BEAM BOTTOM
4.	G3	8145	BEAM BOTTOM	-	BEAM BOTTOM
5.	G4	6335	BEAM BOTTOM	-	BEAM BOTTOM
6.	G5	900	BEAM BOTTOM	-	BEAM BOTTOM
7.	G6	1125	BEAM BOTTOM	-	BEAM BOTTOM
8.	G7	3895	BEAM BOTTOM	-	BEAM BOTTOM
9.	G8	6195	BEAM BOTTOM	-	BEAM BOTTOM
10.	G9	2240	BEAM BOTTOM	-	BEAM BOTTOM
11.	G10	2025	BEAM BOTTOM	-	BEAM BOTTOM
12.	G11	2295	BEAM BOTTOM	-	BEAM BOTTOM
13.	G12	2405	BEAM BOTTOM	-	BEAM BOTTOM
14.	G13	2485	BEAM BOTTOM	-	BEAM BOTTOM
15.	G14	5320	BEAM BOTTOM	-	BEAM BOTTOM
16.	G15	1860	BEAM BOTTOM	-	BEAM BOTTOM
17.	G16	1410	BEAM BOTTOM	-	BEAM BOTTOM
18.	G17	1980	BEAM BOTTOM	-	BEAM BOTTOM
19.	G18	5555	BEAM BOTTOM	-	BEAM BOTTOM
20.	G19	4495	BEAM BOTTOM	-	BEAM BOTTOM
21.	G20	1770	BEAM BOTTOM	-	BEAM BOTTOM
22.	G21	2755	BEAM BOTTOM	-	BEAM BOTTOM
23.	G22	7320	BEAM BOTTOM	-	BEAM BOTTOM

S.NO.	TYPE	WIDTH	HEIGHT	CILL LVL	LINT LVL
1.	GD1	7150	BEAM BOTTOM	-	BEAM BOTTOM
2.	GD2	7305	BEAM BOTTOM	-	BEAM BOTTOM
3.	GD3	7590	BEAM BOTTOM	-	BEAM BOTTOM
4.	GD4	7945	BEAM BOTTOM	-	BEAM BOTTOM
5.	GD5	7870	BEAM BOTTOM	-	BEAM BOTTOM
6.	GD6	9985	BEAM BOTTOM	-	BEAM BOTTOM
7.	GD7	10815	BEAM BOTTOM	-	BEAM BOTTOM
8.	GD8	10480	BEAM BOTTOM	-	BEAM BOTTOM
9.	GD9	5200	BEAM BOTTOM	-	BEAM BOTTOM
10.	GD10	6940	BEAM BOTTOM	-	BEAM BOTTOM
11.	GD11	5450	BEAM BOTTOM	-	BEAM BOTTOM
12.	GD12	3140	BEAM BOTTOM	-	BEAM BOTTOM
13.	GD13	7025	BEAM BOTTOM	-	BEAM BOTTOM
14.	GD14	2155	BEAM BOTTOM	-	BEAM BOTTOM
15.	GD15	4010	BEAM BOTTOM	-	BEAM BOTTOM
16.	GD16	10145	BEAM BOTTOM	-	BEAM BOTTOM
17.	GD17	4710	BEAM BOTTOM	-	BEAM BOTTOM
18.	GD18	11200	BEAM BOTTOM	-	BEAM BOTTOM
19.	GD19	11185	BEAM BOTTOM	-	BEAM BOTTOM
20.	GD20	4220	BEAM BOTTOM	-	BEAM BOTTOM
21.	GD21	5300	BEAM BOTTOM	-	BEAM BOTTOM
22.	GD22	5040	BEAM BOTTOM	-	BEAM BOTTOM
23.	GD23	2550	BEAM BOTTOM	-	BEAM BOTTOM
24.	GD24	3595	BEAM BOTTOM	-	BEAM BOTTOM
25.	GD25	11030	BEAM BOTTOM	-	BEAM BOTTOM
26.	GD26	3810	BEAM BOTTOM	-	BEAM BOTTOM
27.	GD27	6710	BEAM BOTTOM	-	BEAM BOTTOM
28.	GD28	6370	BEAM BOTTOM	-	BEAM BOTTOM
29.	GD29	5840	BEAM BOTTOM	-	BEAM BOTTOM
30.	GD30	5610	BEAM BOTTOM	-	BEAM BOTTOM
31.	GD31	3370	BEAM BOTTOM	-	BEAM BOTTOM
32.	GD32	2910	BEAM BOTTOM	-	BEAM BOTTOM
33.	GD33	7380	BEAM BOTTOM	-	BEAM BOTTOM
34.	GD34	3970	BEAM BOTTOM	-	BEAM BOTTOM
35.	GD35	4155	BEAM BOTTOM	-	BEAM BOTTOM
36.	GD36	4375	BEAM BOTTOM	-	BEAM BOTTOM
37.	GD37	7340	BEAM BOTTOM	-	BEAM BOTTOM
38.	GD38	7295	BEAM BOTTOM	-	BEAM BOTTOM
39.	GD39	4110	BEAM BOTTOM	-	BEAM BOTTOM
40.	GD40	4495	BEAM BOTTOM	-	BEAM BOTTOM


HORIZONTAL PIPE CONNECTIONS SHALL BE AS FOLLOWS:

FROM WASH BASIN TO FT	320 PIPE
FROM BATH TAB TO FT	400 PIPE
FROM FD TO FT	500 PIPE
FROM FT TO VERTICAL STACK	1000 PIPE
FROM WC TO VERTICAL STACK	1000 PIPE

LEGEND FOR VERTICAL PIPES FOR BLOCK-1 & 2

SYMBOL	DESCRIPTION
1	1000 SOLAR/WATER PIPE
2	1000 WASTE AND VENT PIPE
3	COLD WATER SUPPLY ON TAKE
4	COLD WATER SUPPLY RISER
5	FWS WATER SUPPLY ON TAKE
6	FWS WATER SUPPLY RISER
7	150mm UP/GW WATER PIPE
8	150mm DOWN WATER PIPE

S.NO.	TYPE	WIDTH	HEIGHT	CILL LVL	LINT LVL
1.	GD	6185	BEAM BOTTOM	-	BEAM BOTTOM
2.	GD1	6000	BEAM BOTTOM	-	BEAM BOTTOM
3.	GD2	6415	BEAM BOTTOM	-	BEAM BOTTOM
4.	GD3	4300	BEAM BOTTOM	-	BEAM BOTTOM
5.	GD4	6885	BEAM BOTTOM	-	BEAM BOTTOM
6.	GD5	5715	BEAM BOTTOM	-	BEAM BOTTOM
7.	GD6	6015	BEAM BOTTOM	-	BEAM BOTTOM
8.	GD7	7200	BEAM BOTTOM	-	BEAM BOTTOM
9.	D	1000	2400	-	2400
10.	D1	900	2100	-	2400
11.	D2	750	2100	-	2400
12.	FCD	1500	2400	-	2400
13.	FCD1	2000	2400	-	2400
14.	W	1500	900	-	2400
15.	V	900	900	1500	2400
16.	V1	750	900	1500	2400
17.	DW	1380	2400	80	2400
18.	DW1	1890	2400	80	2400
19.	DW2	1880	2400	80	2400
20.	DW3	2520	2400	80	2400
21.	DW4	2000	2400	80	2400

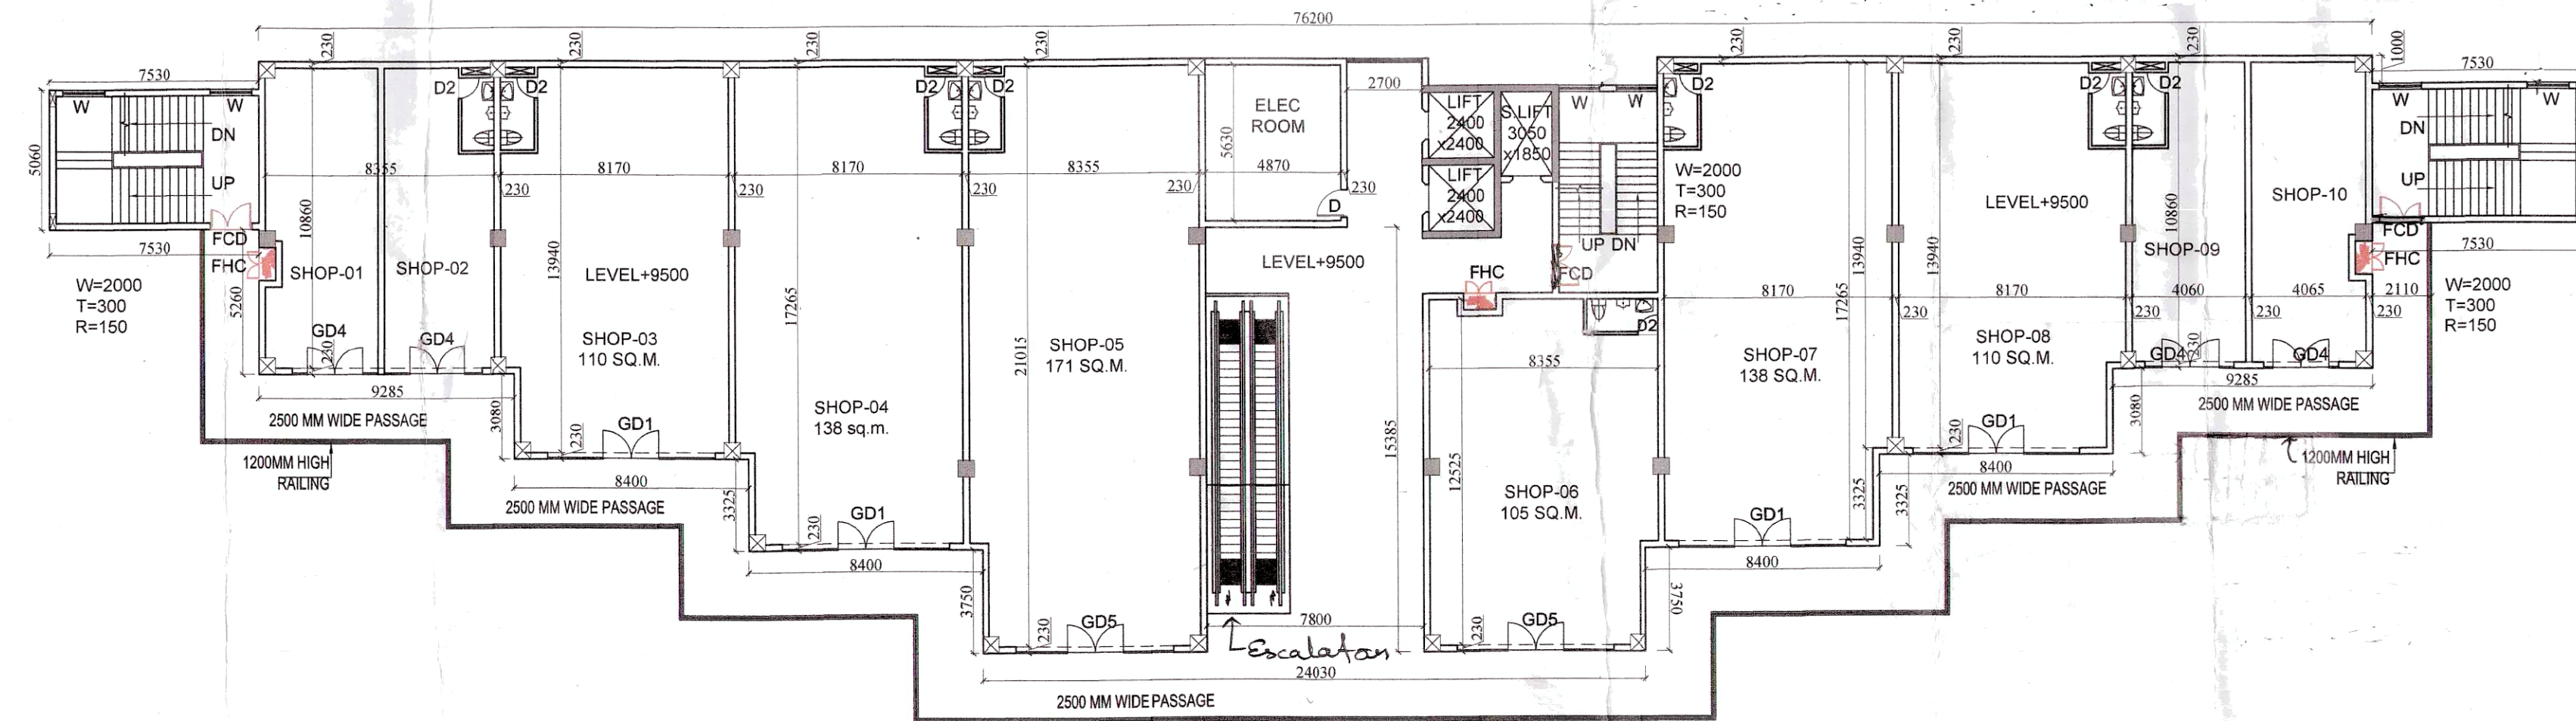

BLOCK-02

NOTES/ LEGEND-

- ALL DIMENSIONS ARE IN MILLIMETRES
- DIMENSIONS ARE TO BE READ AND NOT TO BE SCALED.
- THE CONTRACTOR MUST VERIFY ALL DIMENSIONS ON SITE AND REFER RELEVANT STRUCTURAL AND OTHER CONSULTANT'S DRAWINGS BEFORE COMMENCING ANY WORK OR PREPARING ANY SHOP DRAWING, AND IN CASE ANY DISCREPANCY IS NOTICED THE SAME SHALL BE BROUGHT TO THE NOTICE OF ARCHITECT AND CLARIFIED BEFORE EXECUTION OF WORK.
- BUILDING ARE FULLY SPRINKLER.

PROJECT TITLE-
Commercial Area Measuring 0.075 Acre (Licence NO 57 of 2012 Dated 6/6/2012) in already Licence Commercial Colony area Measuring 2.85 Acres (Licence NO 31 of 2011 Dated 08.04.2011 and Area Measuring 2.7875 Acres Licence NO. 42 of 2011 Dated 13.05.2011) Total 5.7125 acres in Sector -92 Gurgaon Manesar urban complex being Developed by Bestech India PVT. LTD.

OWNER :

BESTECH INDIA PVT. LTD
GURGAON, HARAYANA

OWNER'S SIGN :

ARCHITECTS SIGN :

Sapna Kumar
CA/PS/18201
A/154, Lower Ground Floor,
Safdarjung Enclave,
New Delhi - 110029

ARCHITECTS :

Chapman Taylor India LLP
GLOBAL ARCHITECTS & MASTER PLANNERS
A/154 Lower Ground Floor Safdarjung Enclave
New Delhi - 110029
Tel : + 91 - 11 - 26117793
Fax : + 91 - 11 - 26197974

SUBMISSION DRAWING

DRAWING TITLE- SECOND FLOOR PLAN		NORTH N
ISSUE DATE 15-09-2018	REV NO R0	DRAWN BY V.SODHI
SCALE 1:300	SHEET NO. AR/SEC-82/COM/302	CHECK BY S.K
		APP BY

ADP
Mentor B.P.S.
(RAM AVTAR BASSI)
A.D.

DETECTION, DONE / MADE
BY ME