



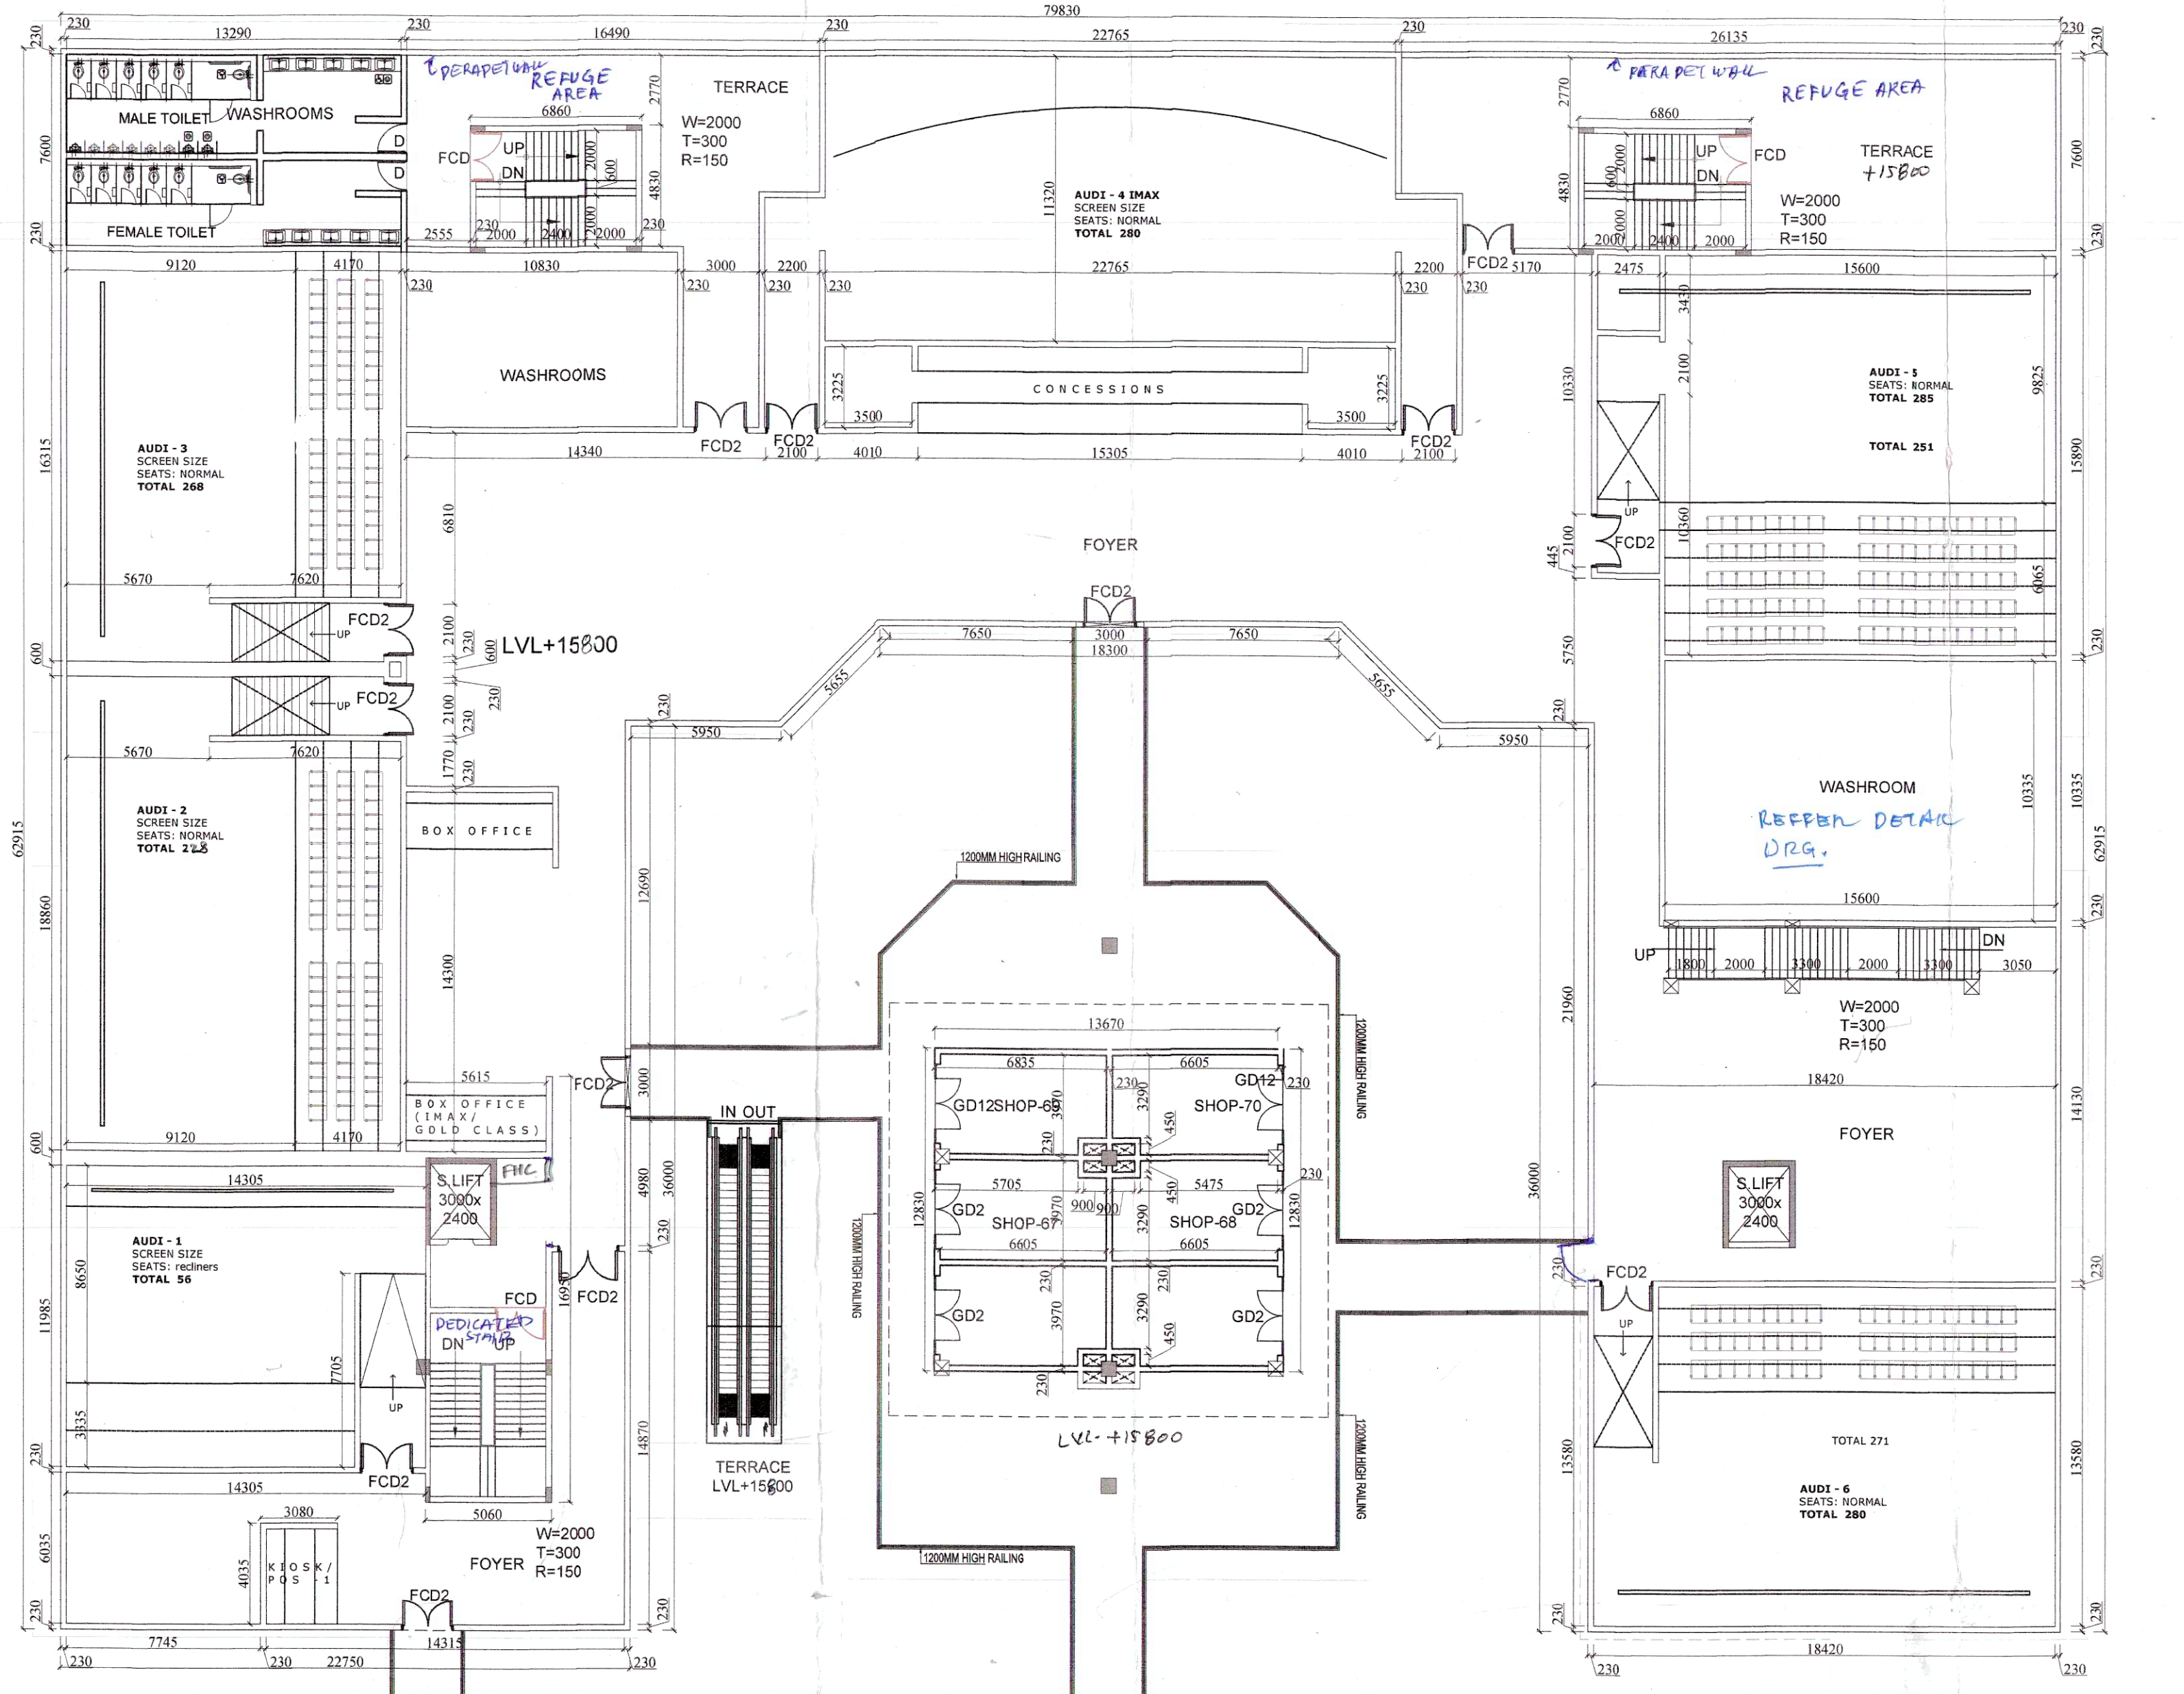

BLOCK-01

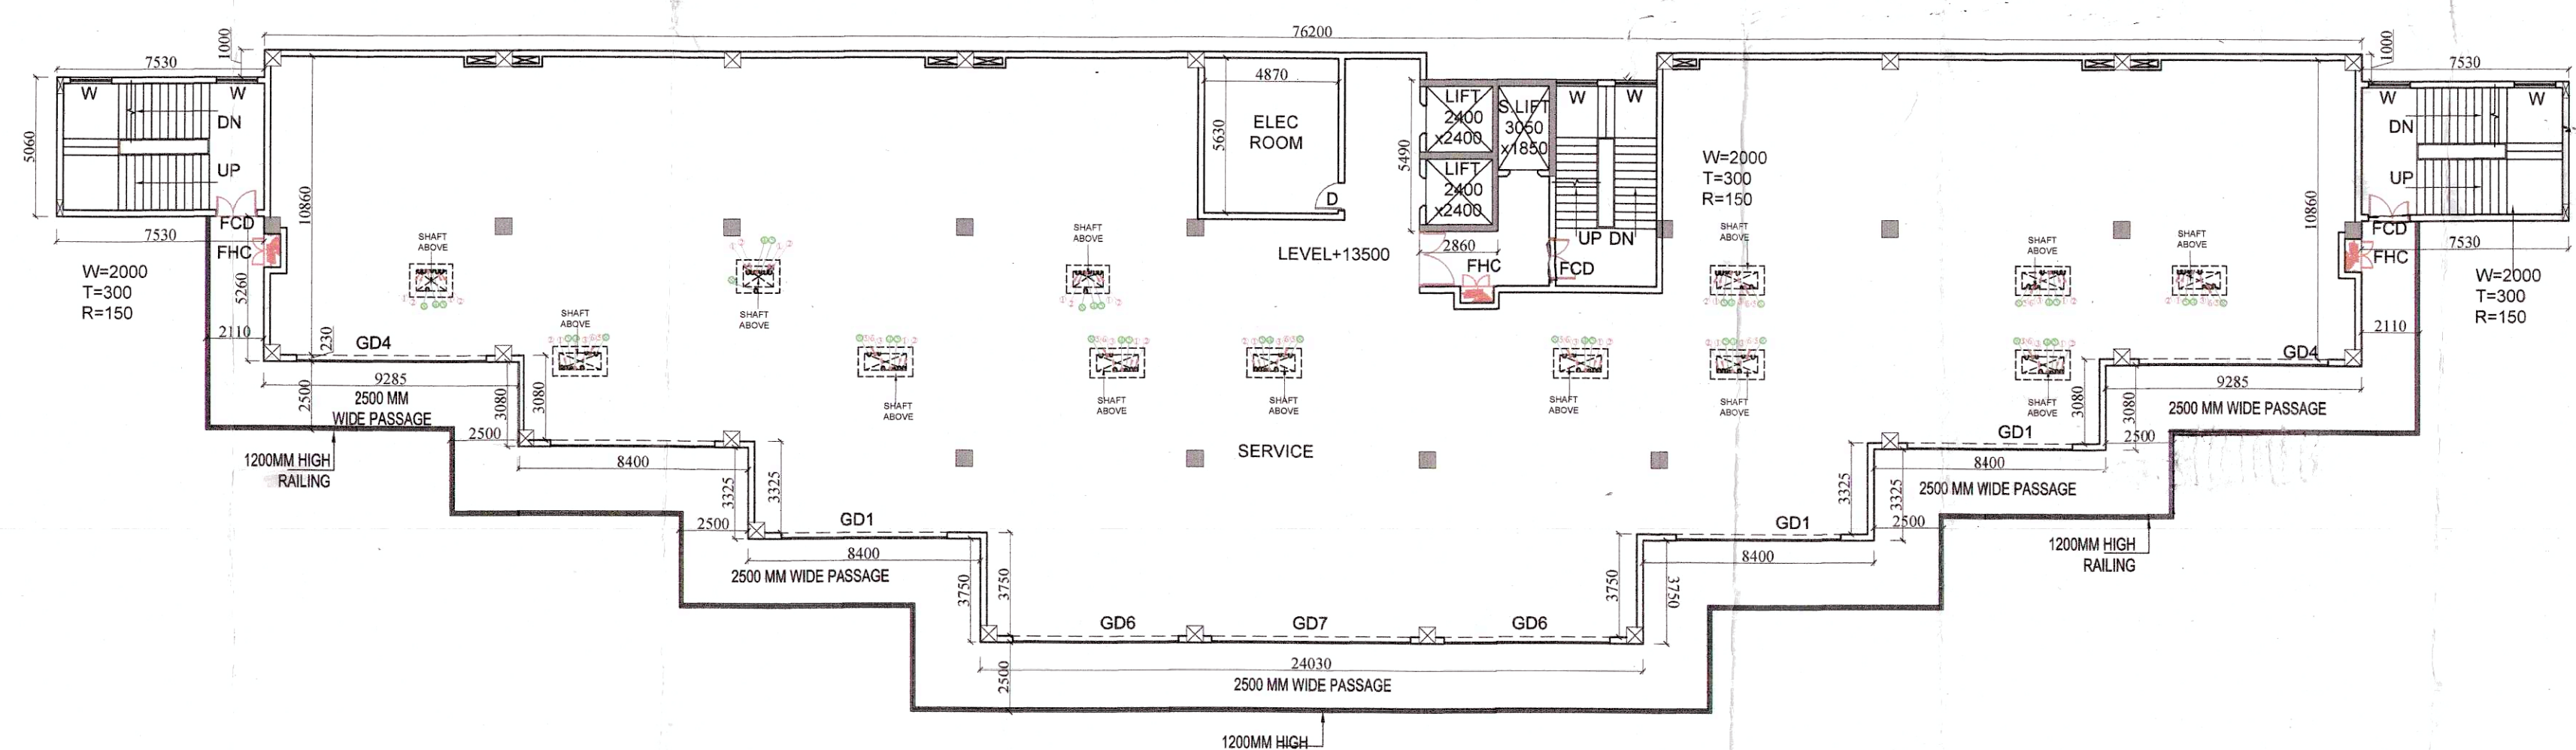

BLOCK-02

BLOCK-1 DOORS & WINDOWS SCHEDULE					
S.NO.	TYPE	WIDTH	HEIGHT	CILL LVL.	LINT. LVL.
1.	G1	2720	BEAM BOTTOM	-	BEAM BOTTOM
2.	G2	5340	BEAM BOTTOM	-	BEAM BOTTOM
3.	G3	7755	BEAM BOTTOM	-	BEAM BOTTOM
4.	G4	2260	BEAM BOTTOM	-	BEAM BOTTOM
5.	G5	1435	BEAM BOTTOM	-	BEAM BOTTOM
6.	G6	3795	BEAM BOTTOM	-	BEAM BOTTOM
7.	G7	5665	BEAM BOTTOM	-	BEAM BOTTOM
8.	G8	3875	BEAM BOTTOM	-	BEAM BOTTOM
9.	G9	20915	BEAM BOTTOM	-	BEAM BOTTOM
10.	G10	3510	BEAM BOTTOM	-	BEAM BOTTOM
11.	G11	5825	BEAM BOTTOM	-	BEAM BOTTOM
12.	G12	3360	BEAM BOTTOM	-	BEAM BOTTOM
13.	G13	10885	BEAM BOTTOM	-	BEAM BOTTOM
14.	G14	2910	BEAM BOTTOM	-	BEAM BOTTOM
15.	G15	5120	BEAM BOTTOM	-	BEAM BOTTOM
16.	G16	5910	BEAM BOTTOM	-	BEAM BOTTOM
17.	G17	1710	BEAM BOTTOM	-	BEAM BOTTOM
18.	G18	10060	BEAM BOTTOM	-	BEAM BOTTOM
19.	G19	7340	BEAM BOTTOM	-	BEAM BOTTOM
20.	G20	4705	BEAM BOTTOM	-	BEAM BOTTOM
21.	G21	12130	BEAM BOTTOM	-	BEAM BOTTOM
22.	G22	5440	BEAM BOTTOM	-	BEAM BOTTOM
23.	G23	900	BEAM BOTTOM	-	BEAM BOTTOM
24.	G24	2425	BEAM BOTTOM	-	BEAM BOTTOM
25.	G25	5040	BEAM BOTTOM	-	BEAM BOTTOM

BLOCK-1 DOORS & WINDOWS SCHEDULE					
S.NO.	TYPE	WIDTH	HEIGHT	CILL LVL.	LINT. LVL.
1.	GD1	15900	BEAM BOTTOM	-	BEAM BOTTOM
2.	GD2	7670	BEAM BOTTOM	-	BEAM BOTTOM
3.	GD3	6810	BEAM BOTTOM	-	BEAM BOTTOM
4.	GD4	7340	BEAM BOTTOM	-	BEAM BOTTOM
5.	GD5	6190	BEAM BOTTOM	-	BEAM BOTTOM
6.	GD6	7985	BEAM BOTTOM	-	BEAM BOTTOM
7.	GD7	8855	BEAM BOTTOM	-	BEAM BOTTOM
8.	GD8	5510	BEAM BOTTOM	-	BEAM BOTTOM
9.	GD9	3140	BEAM BOTTOM	-	BEAM BOTTOM
10.	GD10	3510	BEAM BOTTOM	-	BEAM BOTTOM
11.	GD11	5840	BEAM BOTTOM	-	BEAM BOTTOM
12.	GD12	5810	BEAM BOTTOM	-	BEAM BOTTOM
13.	GD13	3370	BEAM BOTTOM	-	BEAM BOTTOM
14.	GD14	4265	BEAM BOTTOM	-	BEAM BOTTOM
15.	GD15	7170	BEAM BOTTOM	-	BEAM BOTTOM
16.	GD16	11185	BEAM BOTTOM	-	BEAM BOTTOM
17.	GD17	5040	BEAM BOTTOM	-	BEAM BOTTOM
18.	GD18	4940	BEAM BOTTOM	-	BEAM BOTTOM
19.	GD19	2110	BEAM BOTTOM	-	BEAM BOTTOM

HORIZONTAL PIPE CONNECTIONS SHALL BE AS FOLLOWS.

FROM WASH BASIN TO FT	32Ø PIPE
FROM BATH TAB TO FT	40Ø PIPE
FROM FD TO FT	50Ø PIPE
FROM FT TO VERTICAL STACK	100Ø PIPE
FROM WC TO VERTICAL STACK	100Ø PIPE

LEGEND FOR VERTICAL PIPES FOR BLOCK-1&2

SYMBOL	DESCRIPTION
1	100Ø SOIL AND VENT PIPE
2	100Ø WASTE AND VENT PIPE
3	COLD WATER SUPPLY DN TAKE
4	COLD WATER SUPPLY RISER
5	FWS WATER SUPPLY RISER
6	FWS WATER SUPPLY DN TAKE
7	110mmØD uPVC RAIN WATER PIPE
8	160mmØD uPVC RAIN WATER PIPE

BLOCK-2 DOORS & WINDOWS SCHEDULE					
S.NO.	TYPE	WIDTH	HEIGHT	CILL LVL.	LINT. LVL.
1.	GD	6185	BEAM BOTTOM	-	BEAM BOTTOM
2.	GD1	6000	BEAM BOTTOM	-	BEAM BOTTOM
3.	GD2	6415	BEAM BOTTOM	-	BEAM BOTTOM
4.	GD3	4300	BEAM BOTTOM	-	BEAM BOTTOM
5.	GD4	6885	BEAM BOTTOM	-	BEAM BOTTOM
6.	GD5	5715	BEAM BOTTOM	-	BEAM BOTTOM
7.	GD6	8015	BEAM BOTTOM	-	BEAM BOTTOM
8.	GD7	7200	BEAM BOTTOM	-	BEAM BOTTOM
9.	D	1000	2400	-	2400
10.	D1	900	2100	-	2400
11.	D2	750	2100	-	2400
12.	FCD	1500	2400	-	2400
13.	FCD1	2000	2400	-	2400
14.	W	1500	900	-	2400
15.	V	600	900	1500	2400
16.	V1	750	900	1500	2400
17.	DW	1380	2400	80	2400
18.	DW1	1890	2400	80	2400
19.	DW2	1980	2400	80	2400
20.	DW3	2520	2400	80	2400
21.	DW4	2000	2400	80	2400

- NOTES/ LEGEND:-**
1. ALL DIMENSIONS ARE IN MILLIMETRES
 2. DIMENSIONS ARE TO BE READ AND NOT TO BE SCALED.
 3. THE CONTRACTOR MUST VERIFY ALL DIMENSIONS ON SITE AND REFER RELEVANT STRUCTURAL AND OTHER CONSULTANT'S DRAWINGS BEFORE COMMENCING ANY WORK OR PREPARING ANY SHOP DRAWING, AND INCASE ANY DISCREPANCY IS NOTICED THE SAME SHALL BE BROUGHT TO THE NOTICE OF ARCHITECT AND CLARIFIED BEFORE EXECUTION OF WORK.

BUILDING ARE FULLY SPRINKLER.

21/07/18

(RAM AVTAR BASSI) A.D.

A.D. (H.O.) D/S Member P.C.

PROJECT TITLE:-
Commercial Area Measuring 0.075 Acre (Licence NO.57 of 2012 Dated 6/6/2012) in already Licence Commercial Colony area Measuring 2.85 Acres (Licence NO. 31 of 2011 Dated 08/04/2011 and Area Measuring 2.7875 Acres Licence NO. 42 of 2011 Dated 13/05/2011) Total 5.7125 acres in Sector -92 Gurgaon Manesar urban complex being developed by Bestech India PVT. LTD.

OWNER:-
BESTECH INDIA PVT. LTD
GURGAON, HARAYANA

OWNERS SIGN:-

Sapna Kuma
CA-95/18201
A/154, Lower Ground Floor, Safdarjung Enclave, New Delhi - 110029

ARCHITECTS SIGN:-

ARCHITECTS:-

Chapman Taylor India LLP
GLOBAL ARCHITECTS & MASTER PLANNERS
A/154 Lower Ground Floor Safdarjung Enclave
New Delhi - 110029
Tel : + 91 - 11 - 26177973
Fax : + 91 - 11 - 26179794

SUBMISSION DRAWING

DRAWING TITLE:- THIRD FLOOR PLAN		NORTH N E S W	
ISSUE DATE 15-09-2018	REV. NO. R1	DRAWN BY V.SODHI	CHECK BY S.K.
SCALE 1:300	SHEET NO. AR/SEC-02/COM/303	APP BY	

CORRECTION DONE MADE BY ME