



NOTES:
1. ALL DIMENSIONS ARE IN METERS UNLESS NOTED OTHERWISE.
2. WRITTEN DIMENSIONS ARE TO BE FOLLOWED. DIMENSIONS ARE NOT TO BE TAKEN FROM THE DRAWING.
3. ANY DISCREPANCY IN THE DRAWINGS SHALL BE BROUGHT TO THE ATTENTION OF THE ARCHITECT IMMEDIATELY.
4. THIS DRAWING SHALL BE READ IN CONJUNCTION WITH OTHER RELEVANT DRAWINGS.

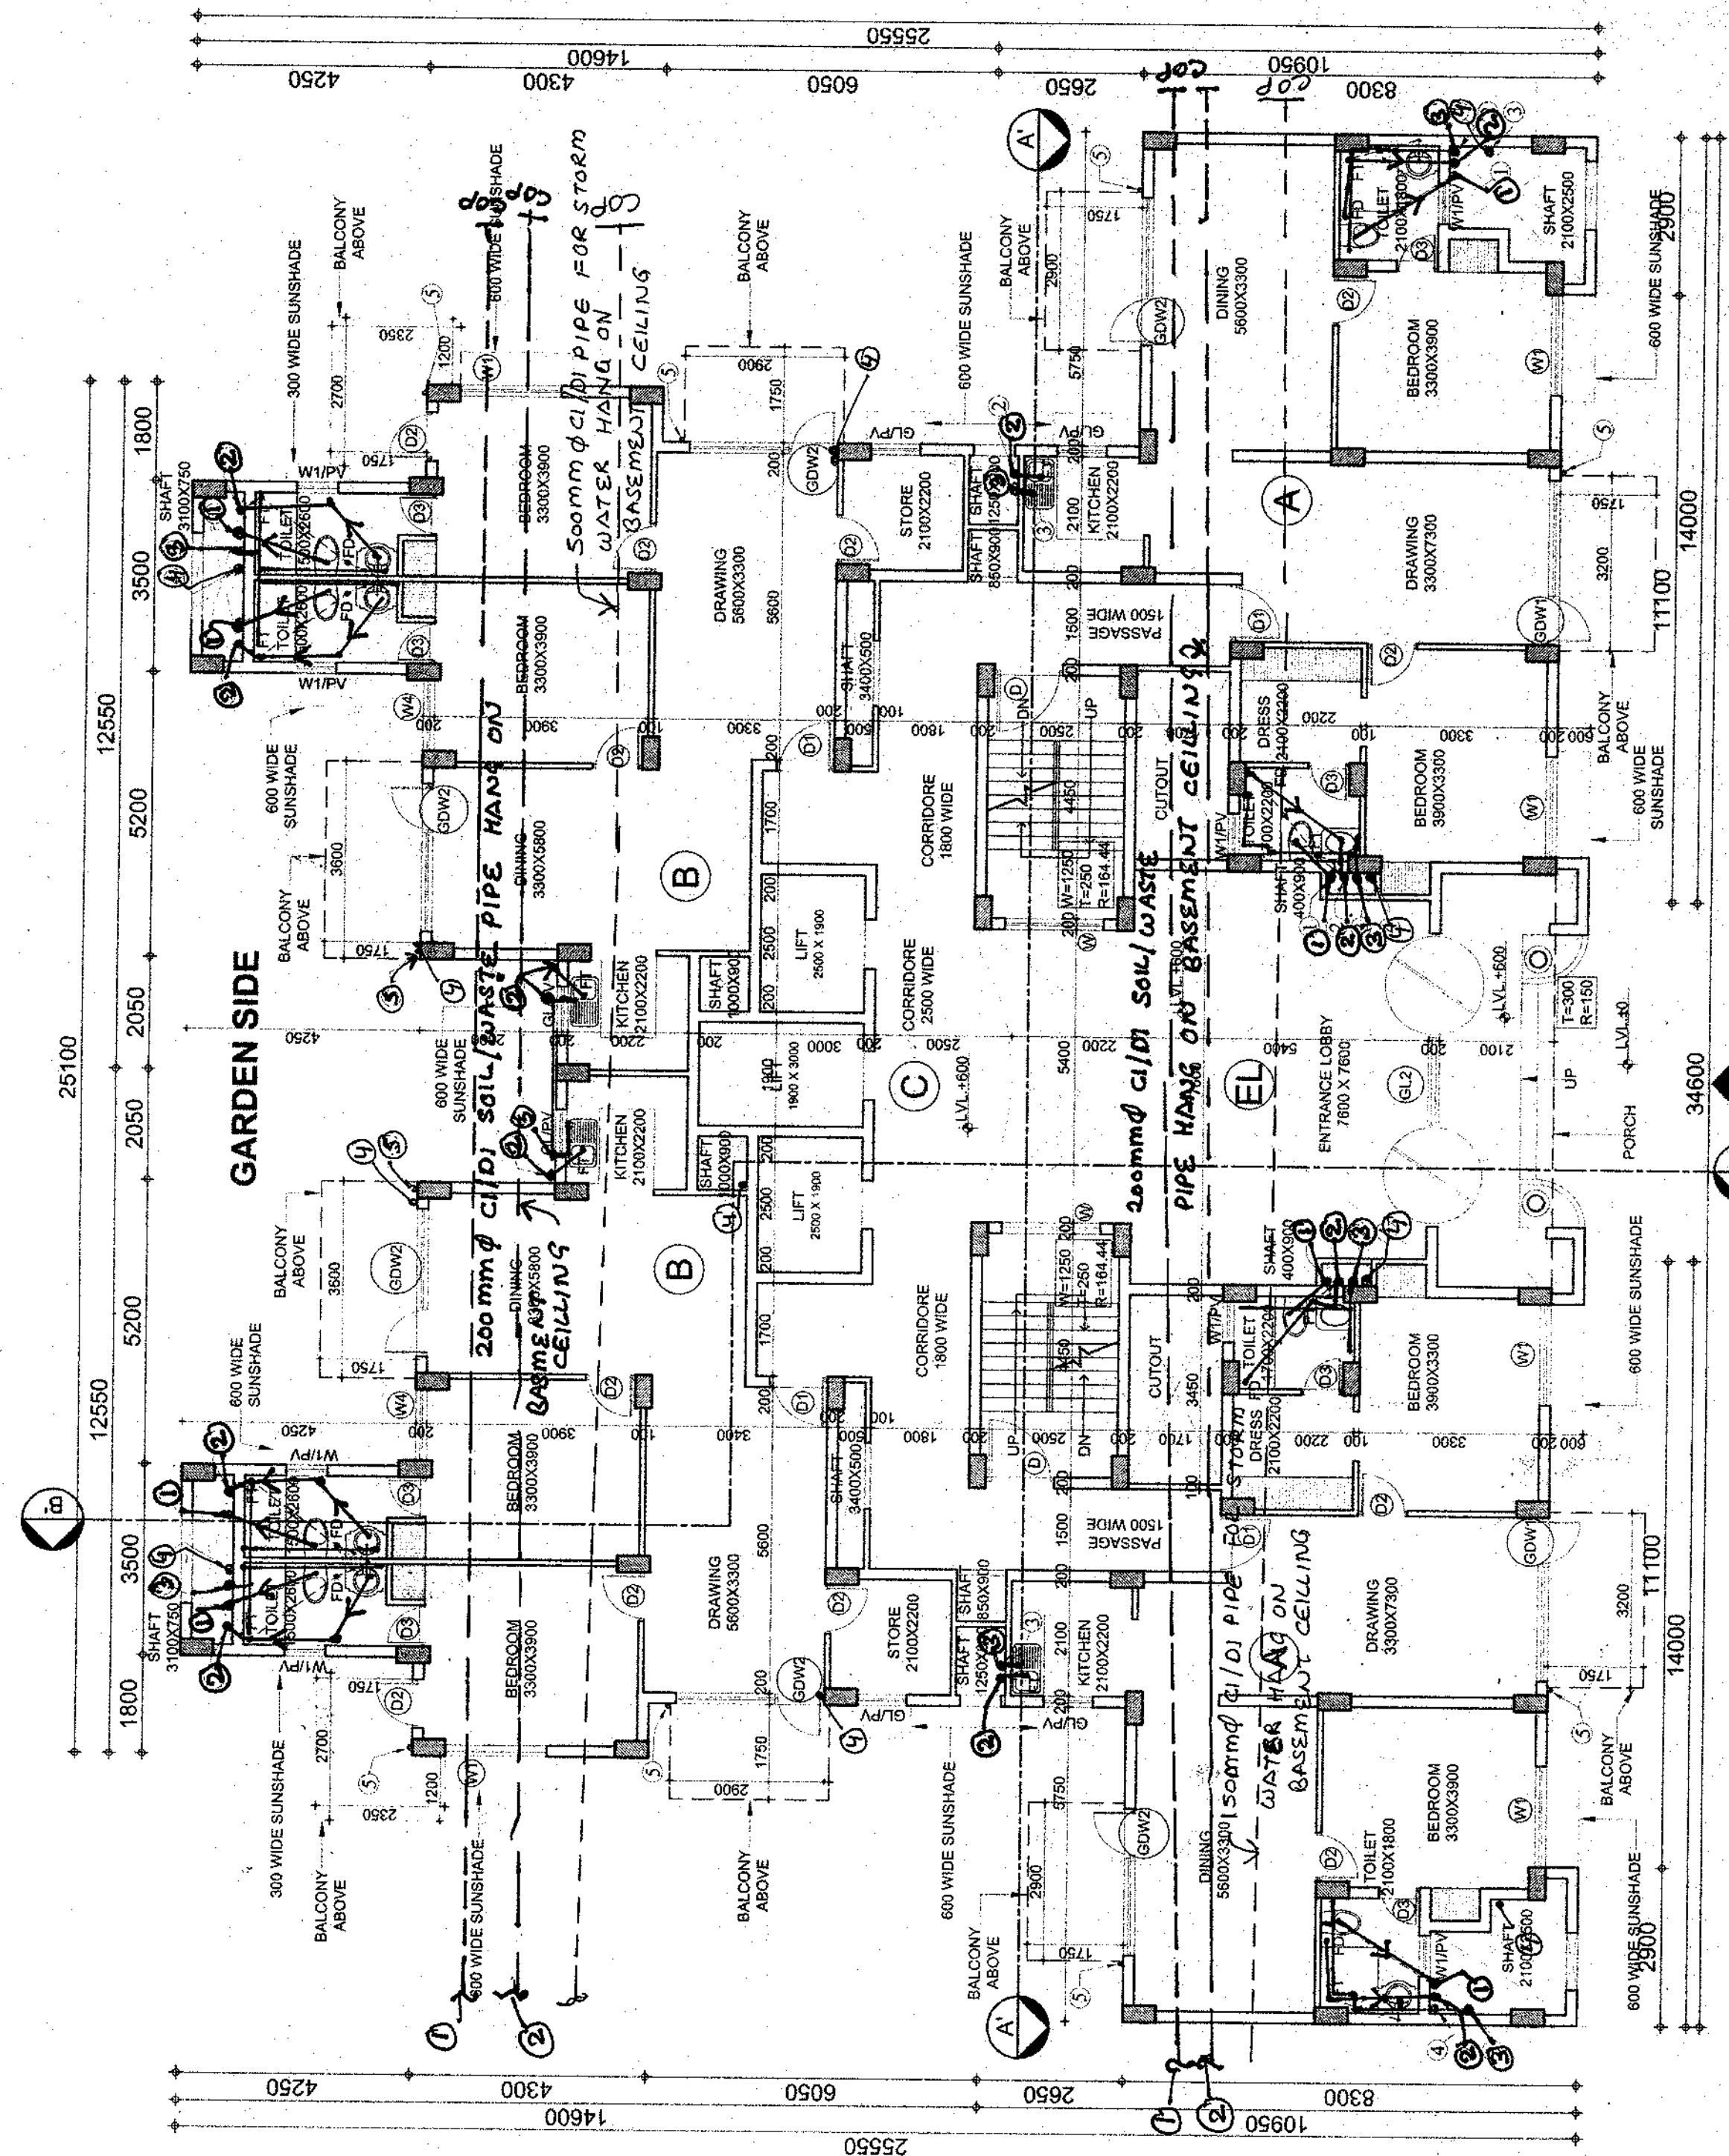

GROUND FLOOR PLAN

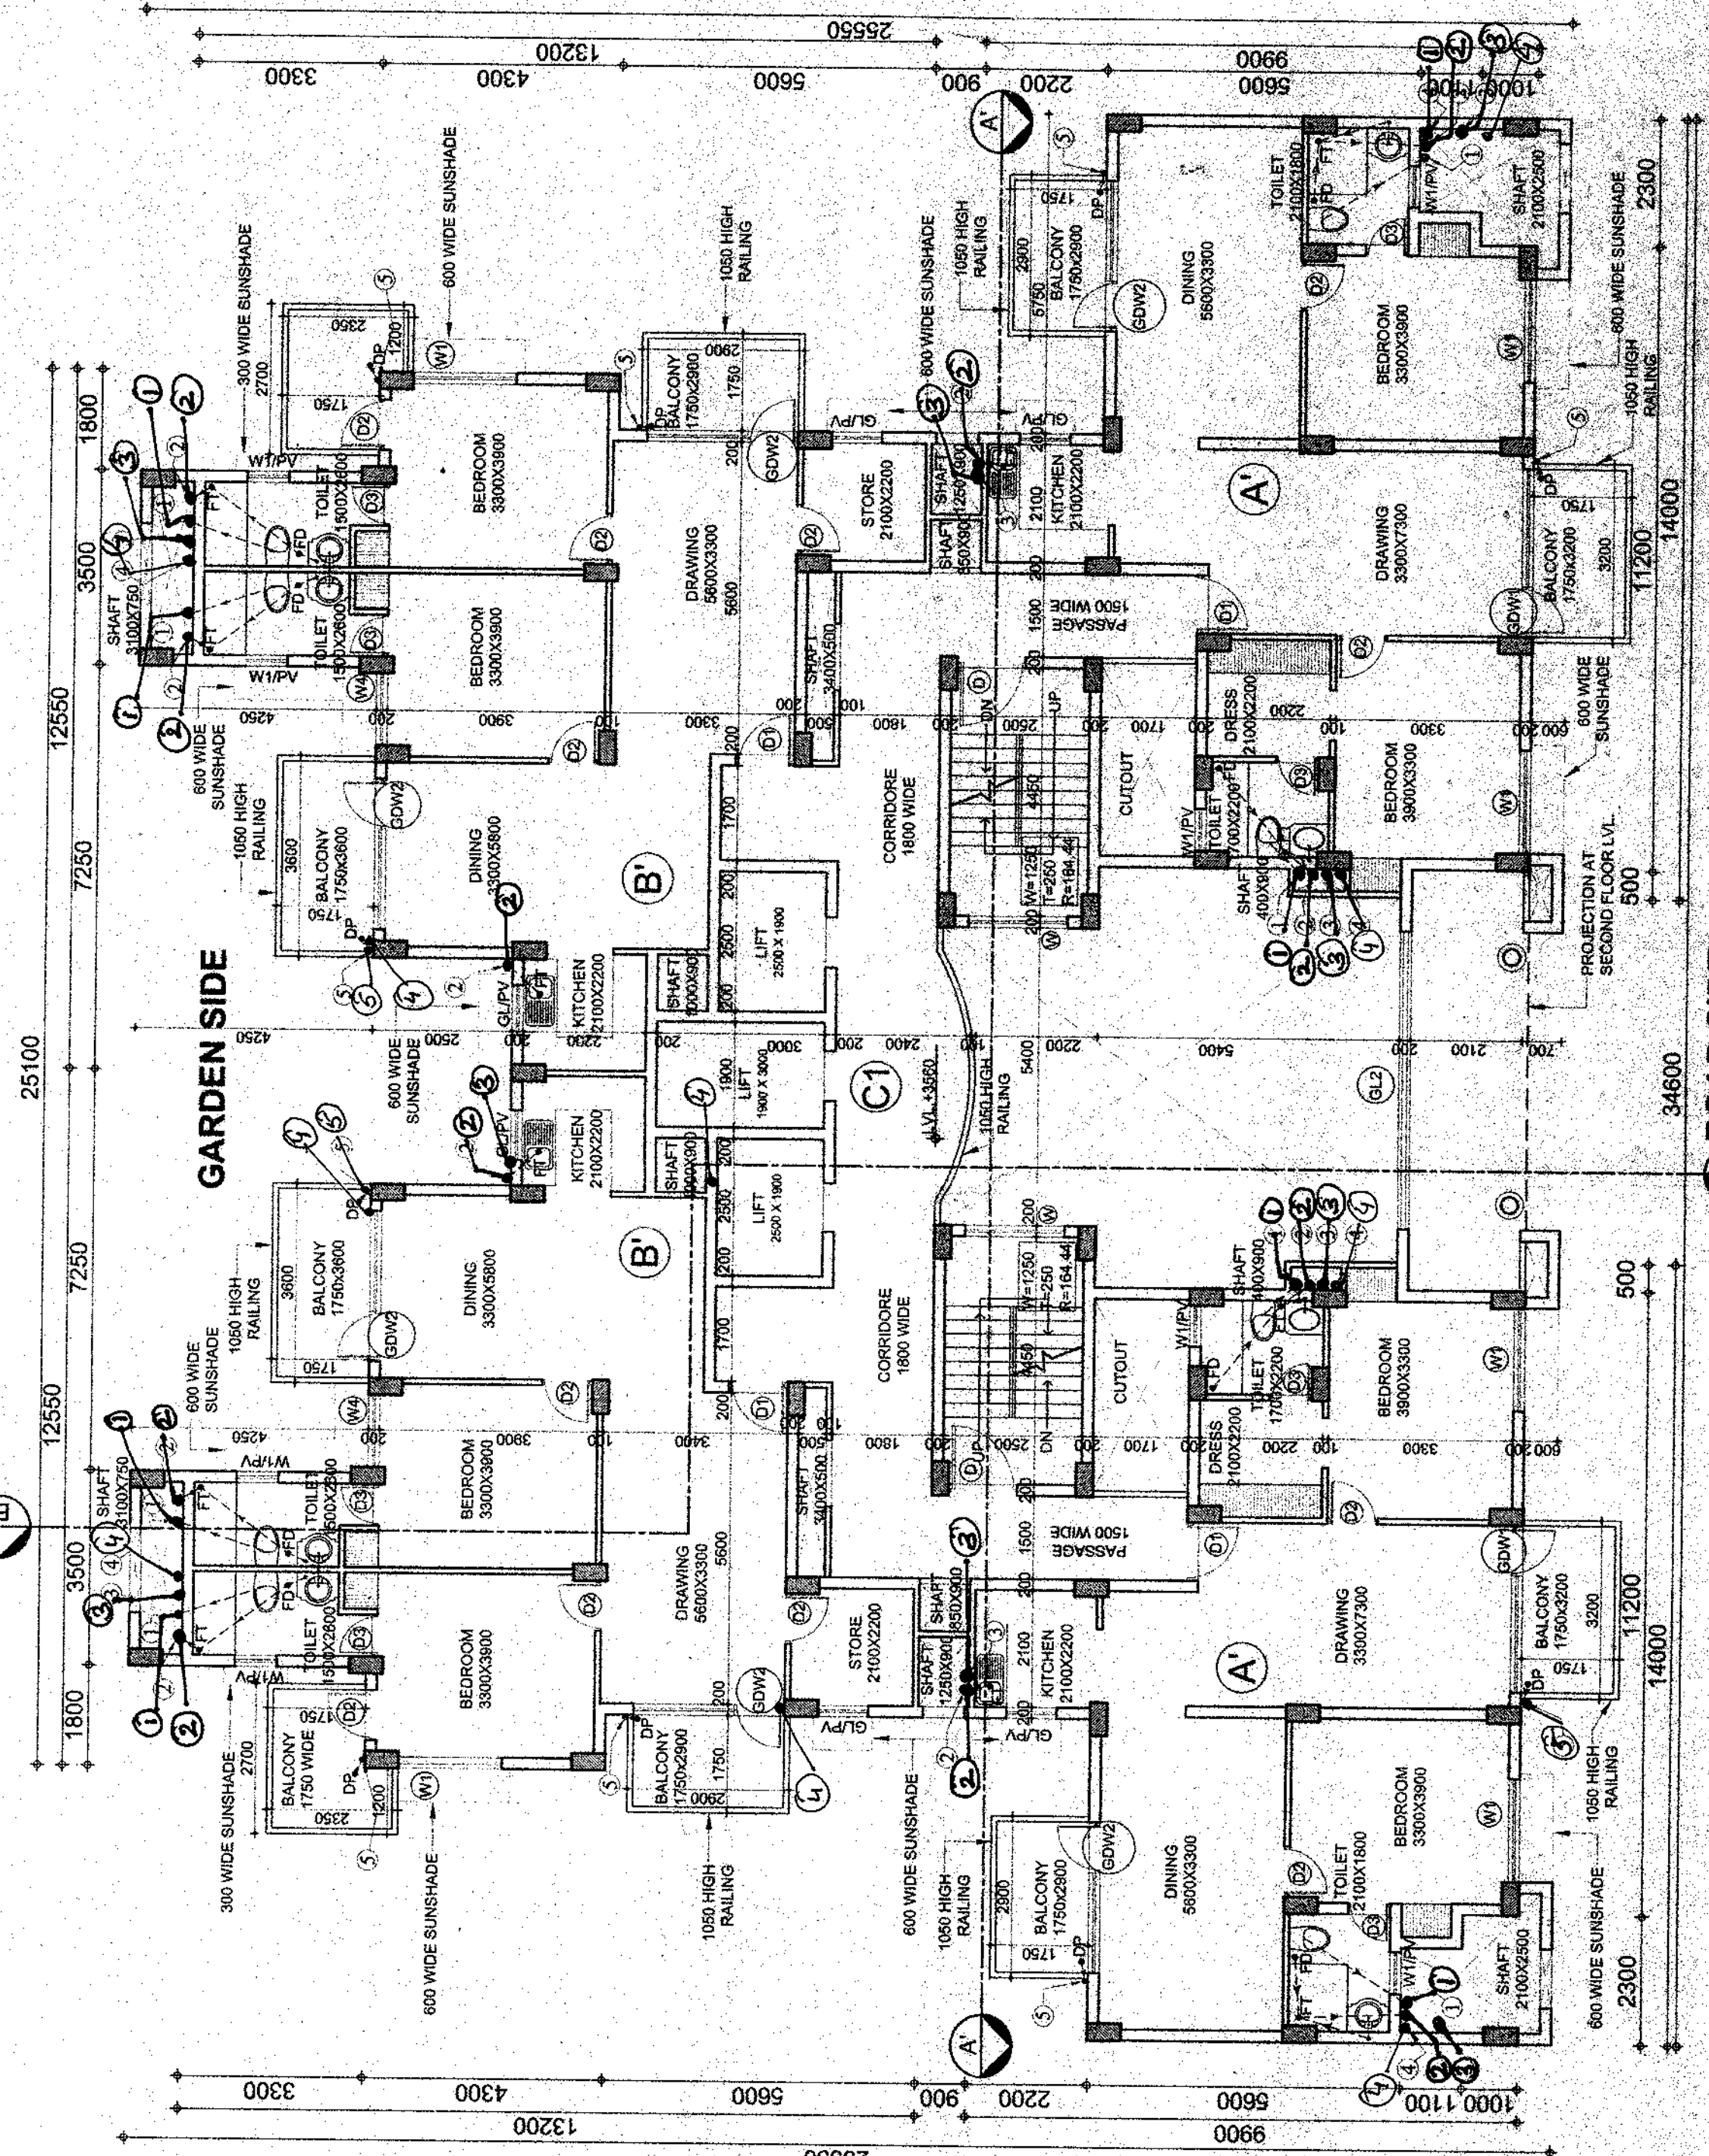

FIRST FLOOR PLAN

Job title:
EDGE TOWER
RAMPRASTHA CITY
SECTOR 37-D GURGAON

FLOOR PLANS
STUDIO APARTMENT
(BLOCK - F)

Client :

M/S S.A. INFRA TECH PVT. LTD.,
C-10, 'C' BLOCK VASANT VIHAR MARKET,
NEW DELHI

UDAY PANDE
Architect

Scale: 1 : 100

Dwg. No. :

Date :

Architects :

Nivedita & Uday Pande Consultants

Architects, Engineers, Urban & Regional Planners
(AIES-2001, 2002, 2003,389