




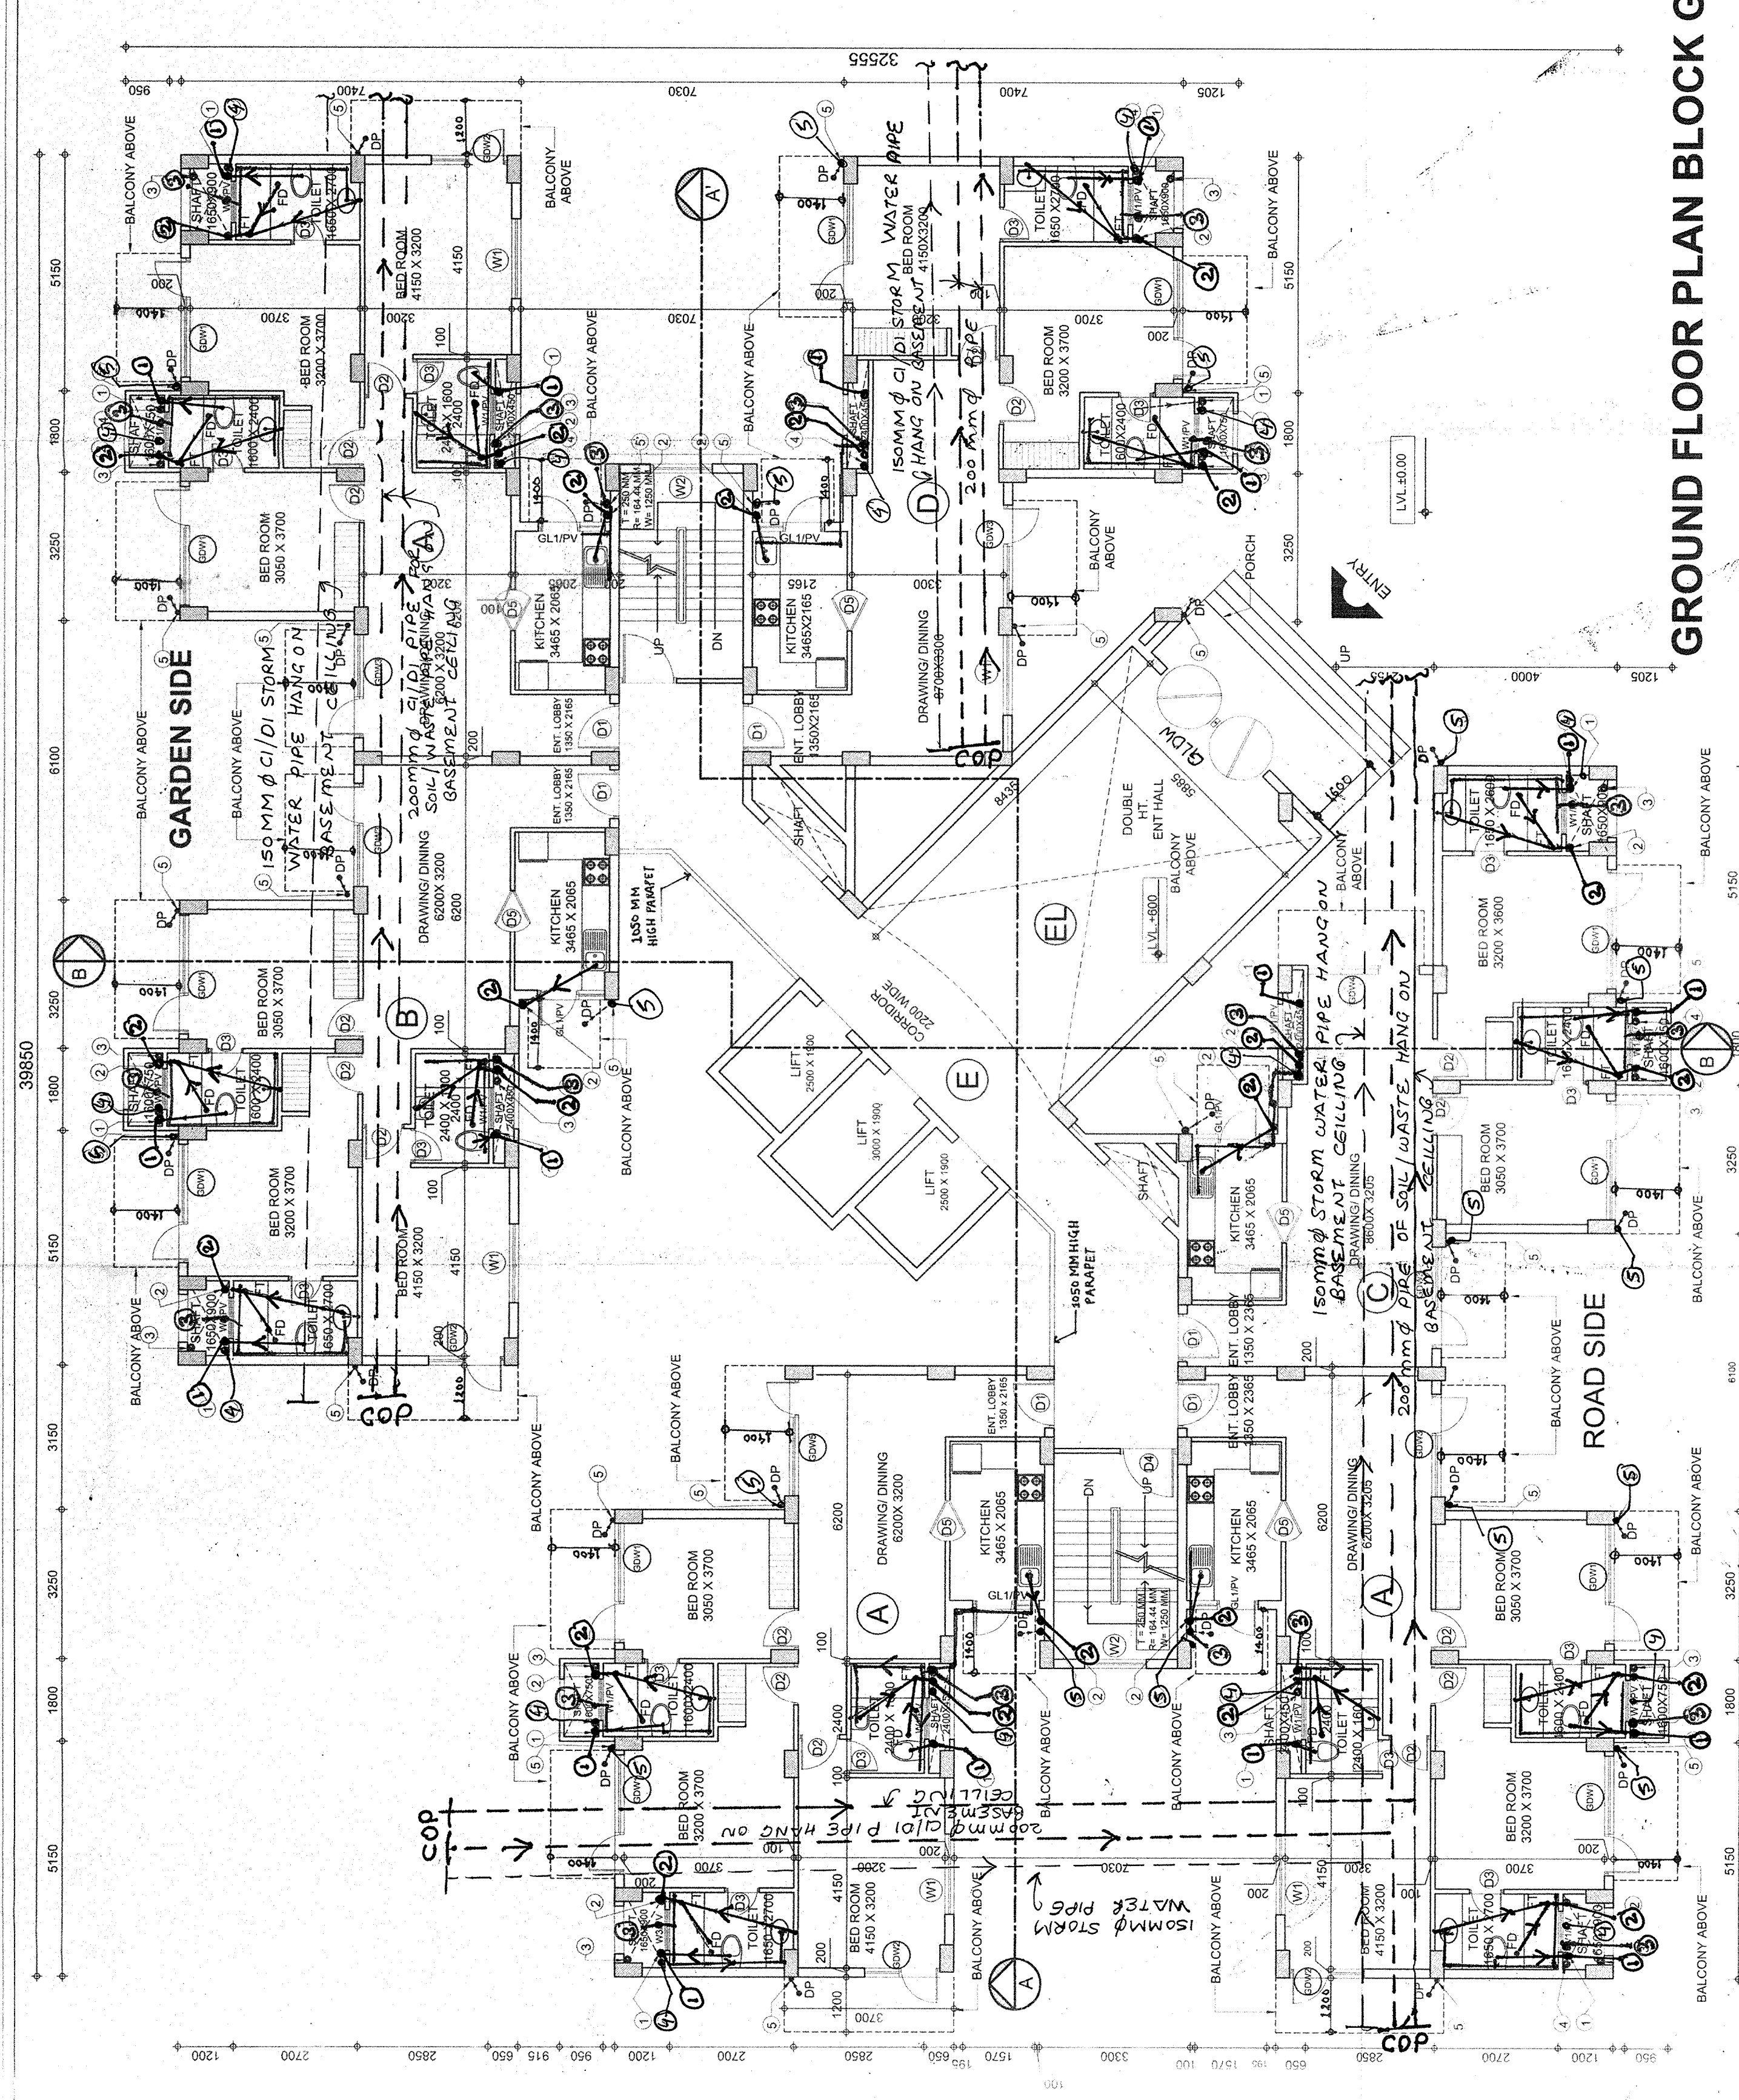

GROUND FLOOR PLAN BLOCK G

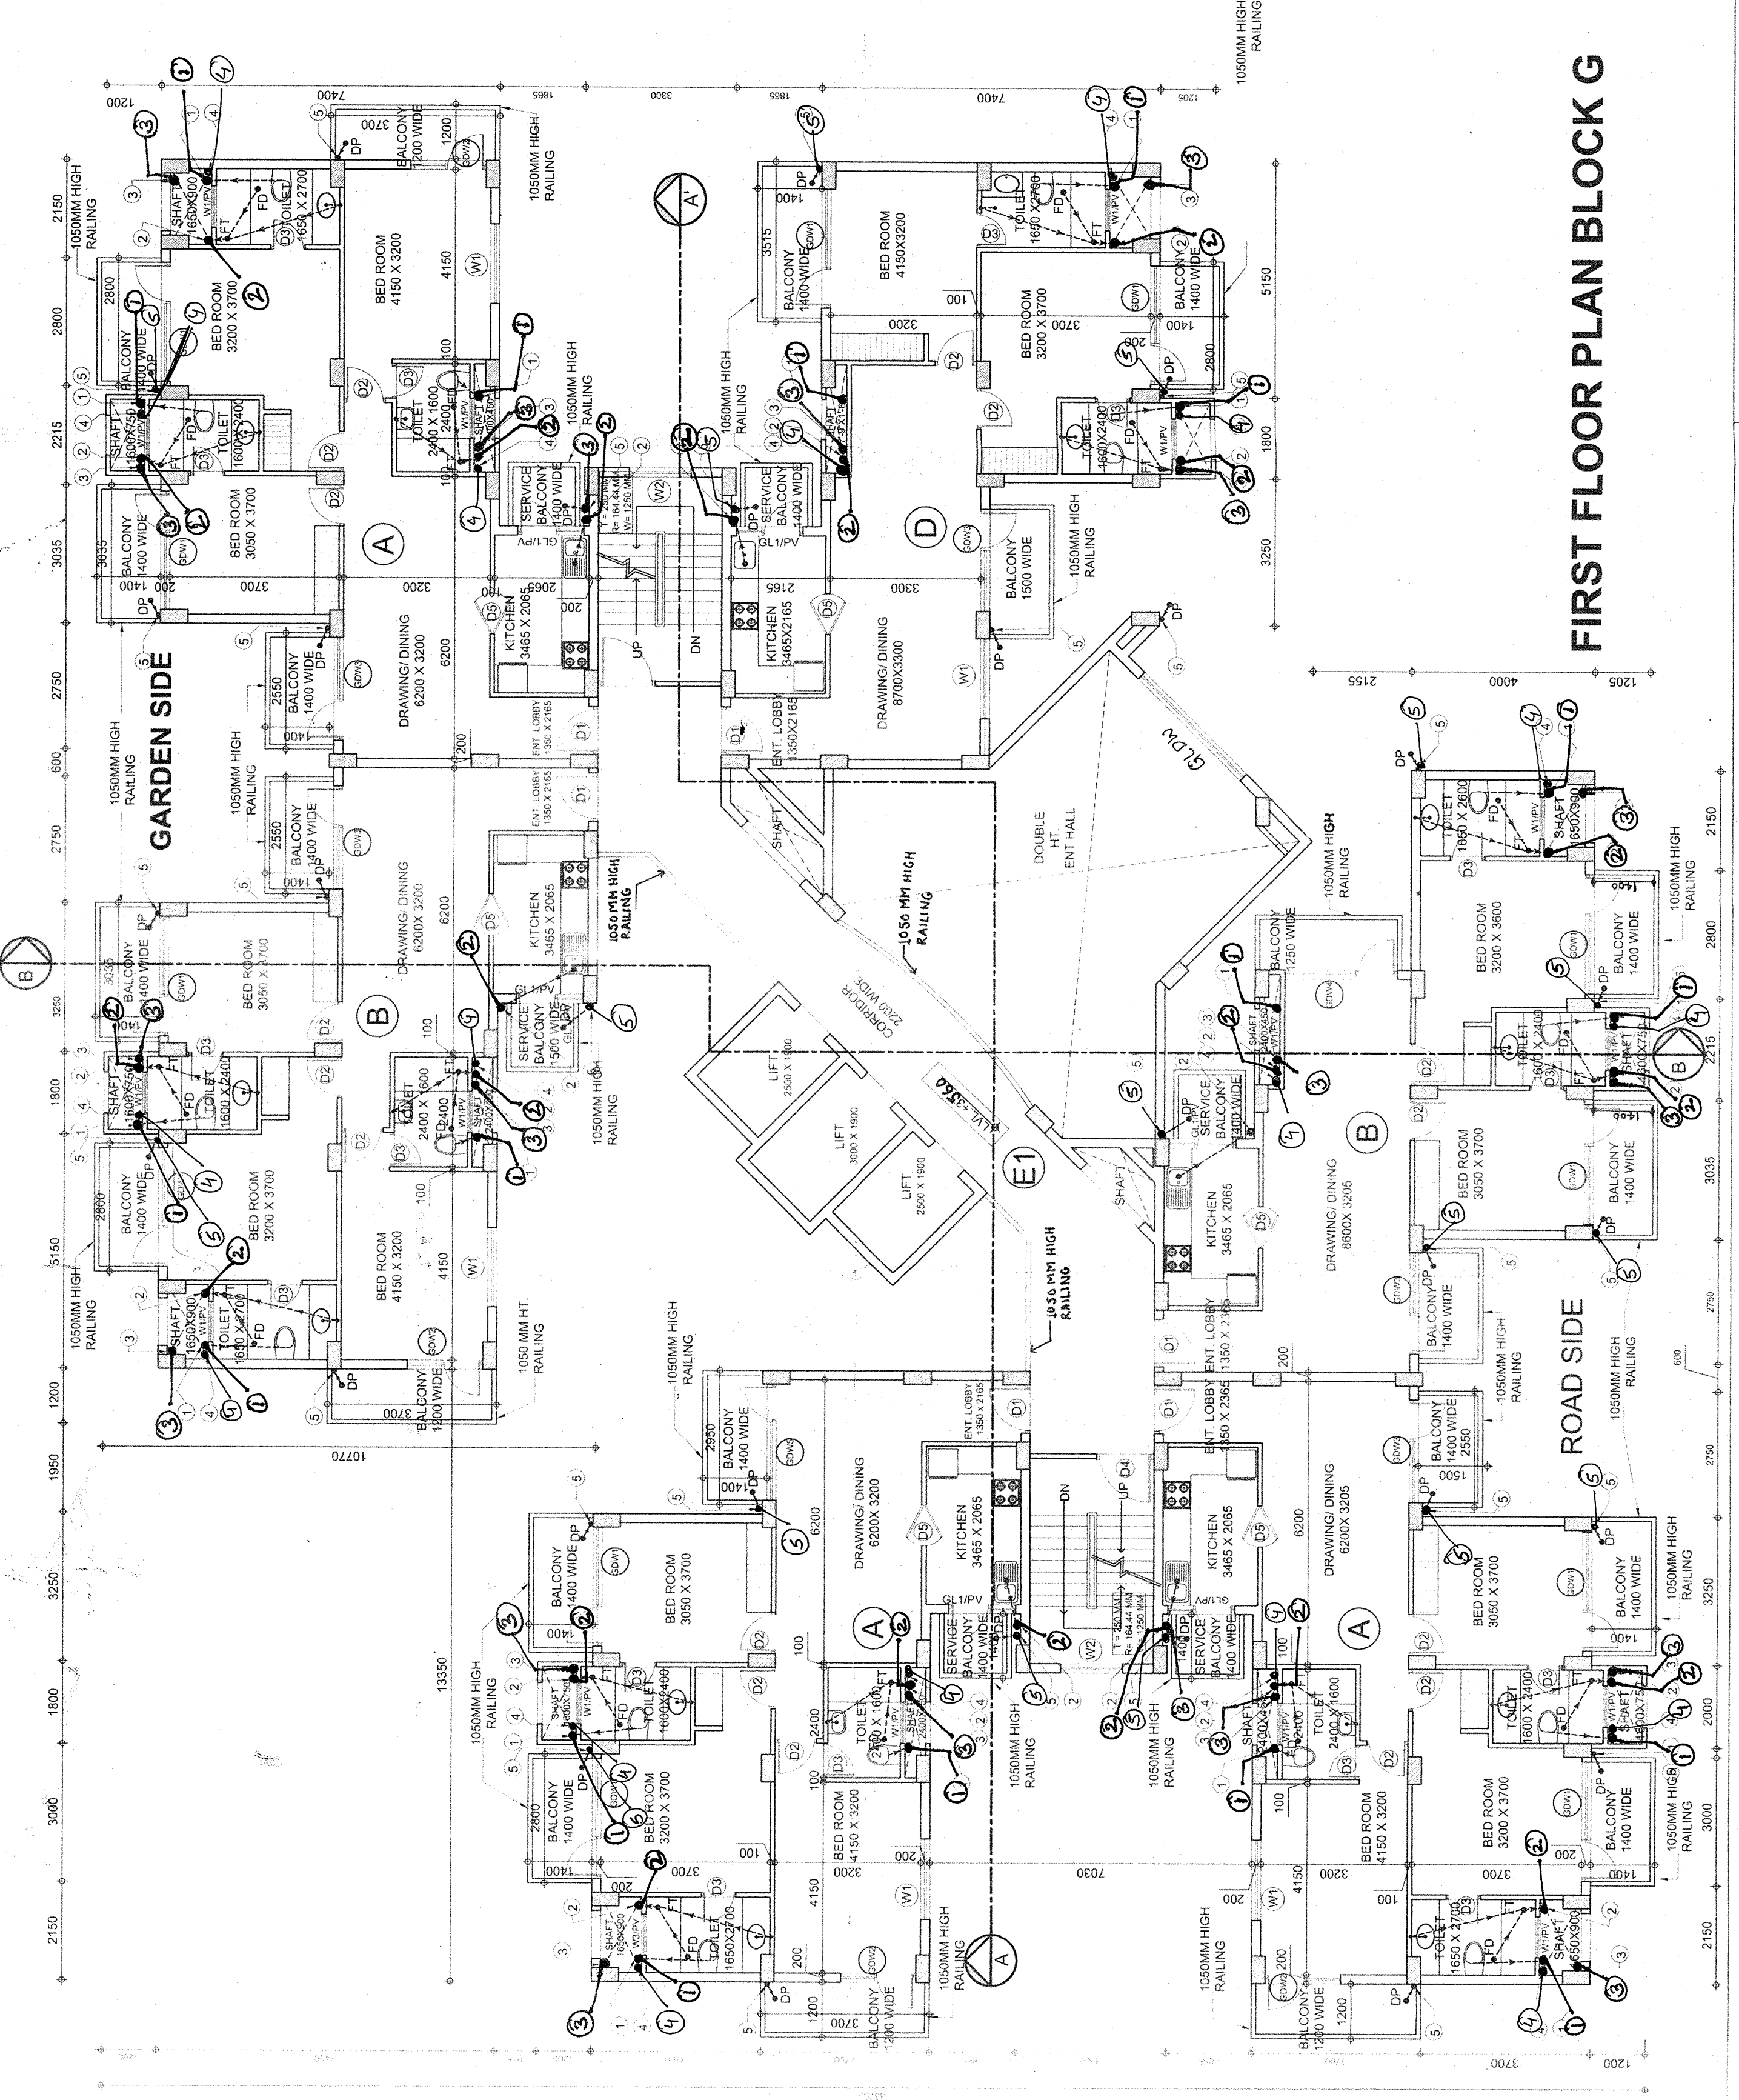


FIRST FLOOR PLAN BLOCK G

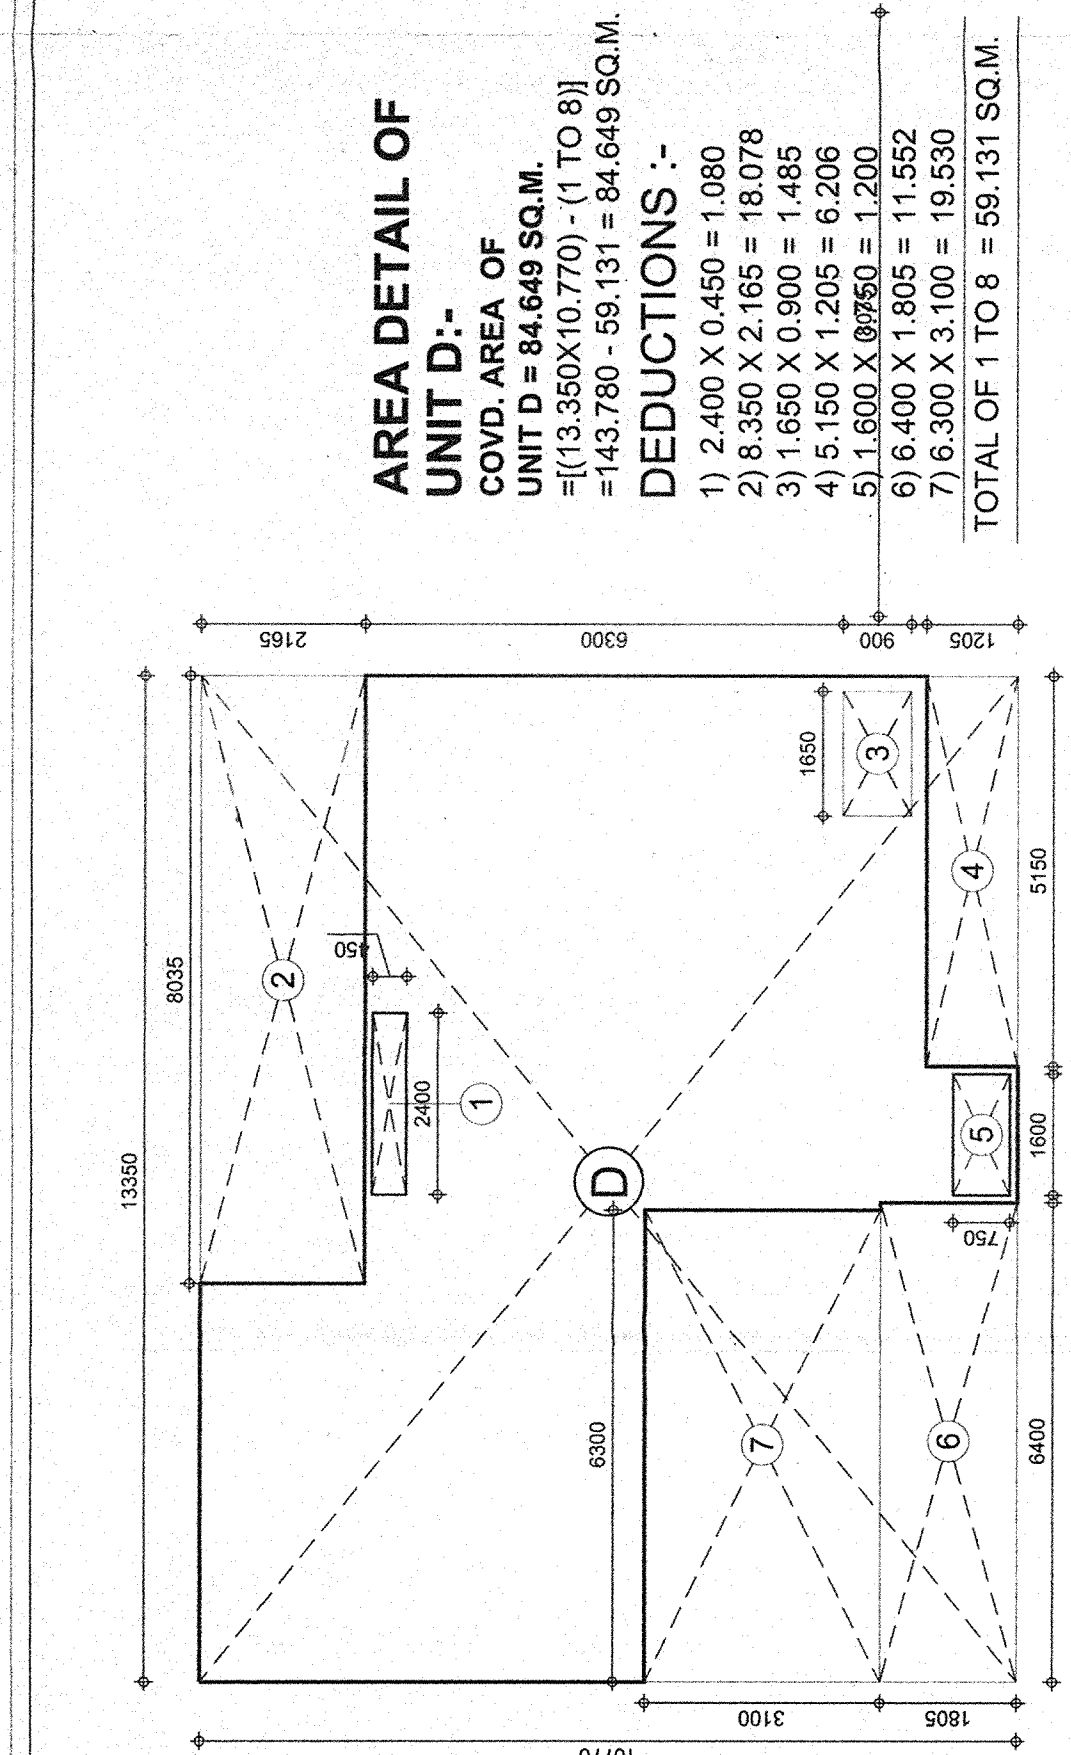

AREA DETAIL OF UNIT D:-

COVD. AREA OF UNIT D = 13.56X10.770 = 145.13 SQ.M.
DEDUCTIONS :-
1) 2.400 X 0.450 = 1.080
2) 1.350 X 2.165 = 2.912
3) 1.350 X 1.205 = 1.620
4) 1.500 X 1.205 = 1.808
5) 1.500 X 0.750 = 1.125
6) 1.500 X 0.750 = 1.125
7) 1.500 X 0.750 = 1.125
8) 1.500 X 0.750 = 1.125
9) 1.500 X 0.750 = 1.125
10) 1.500 X 0.750 = 1.125
TOTAL OF T TO 8 = 59.131 SQ.M.

AREA PLAN OF UNIT D

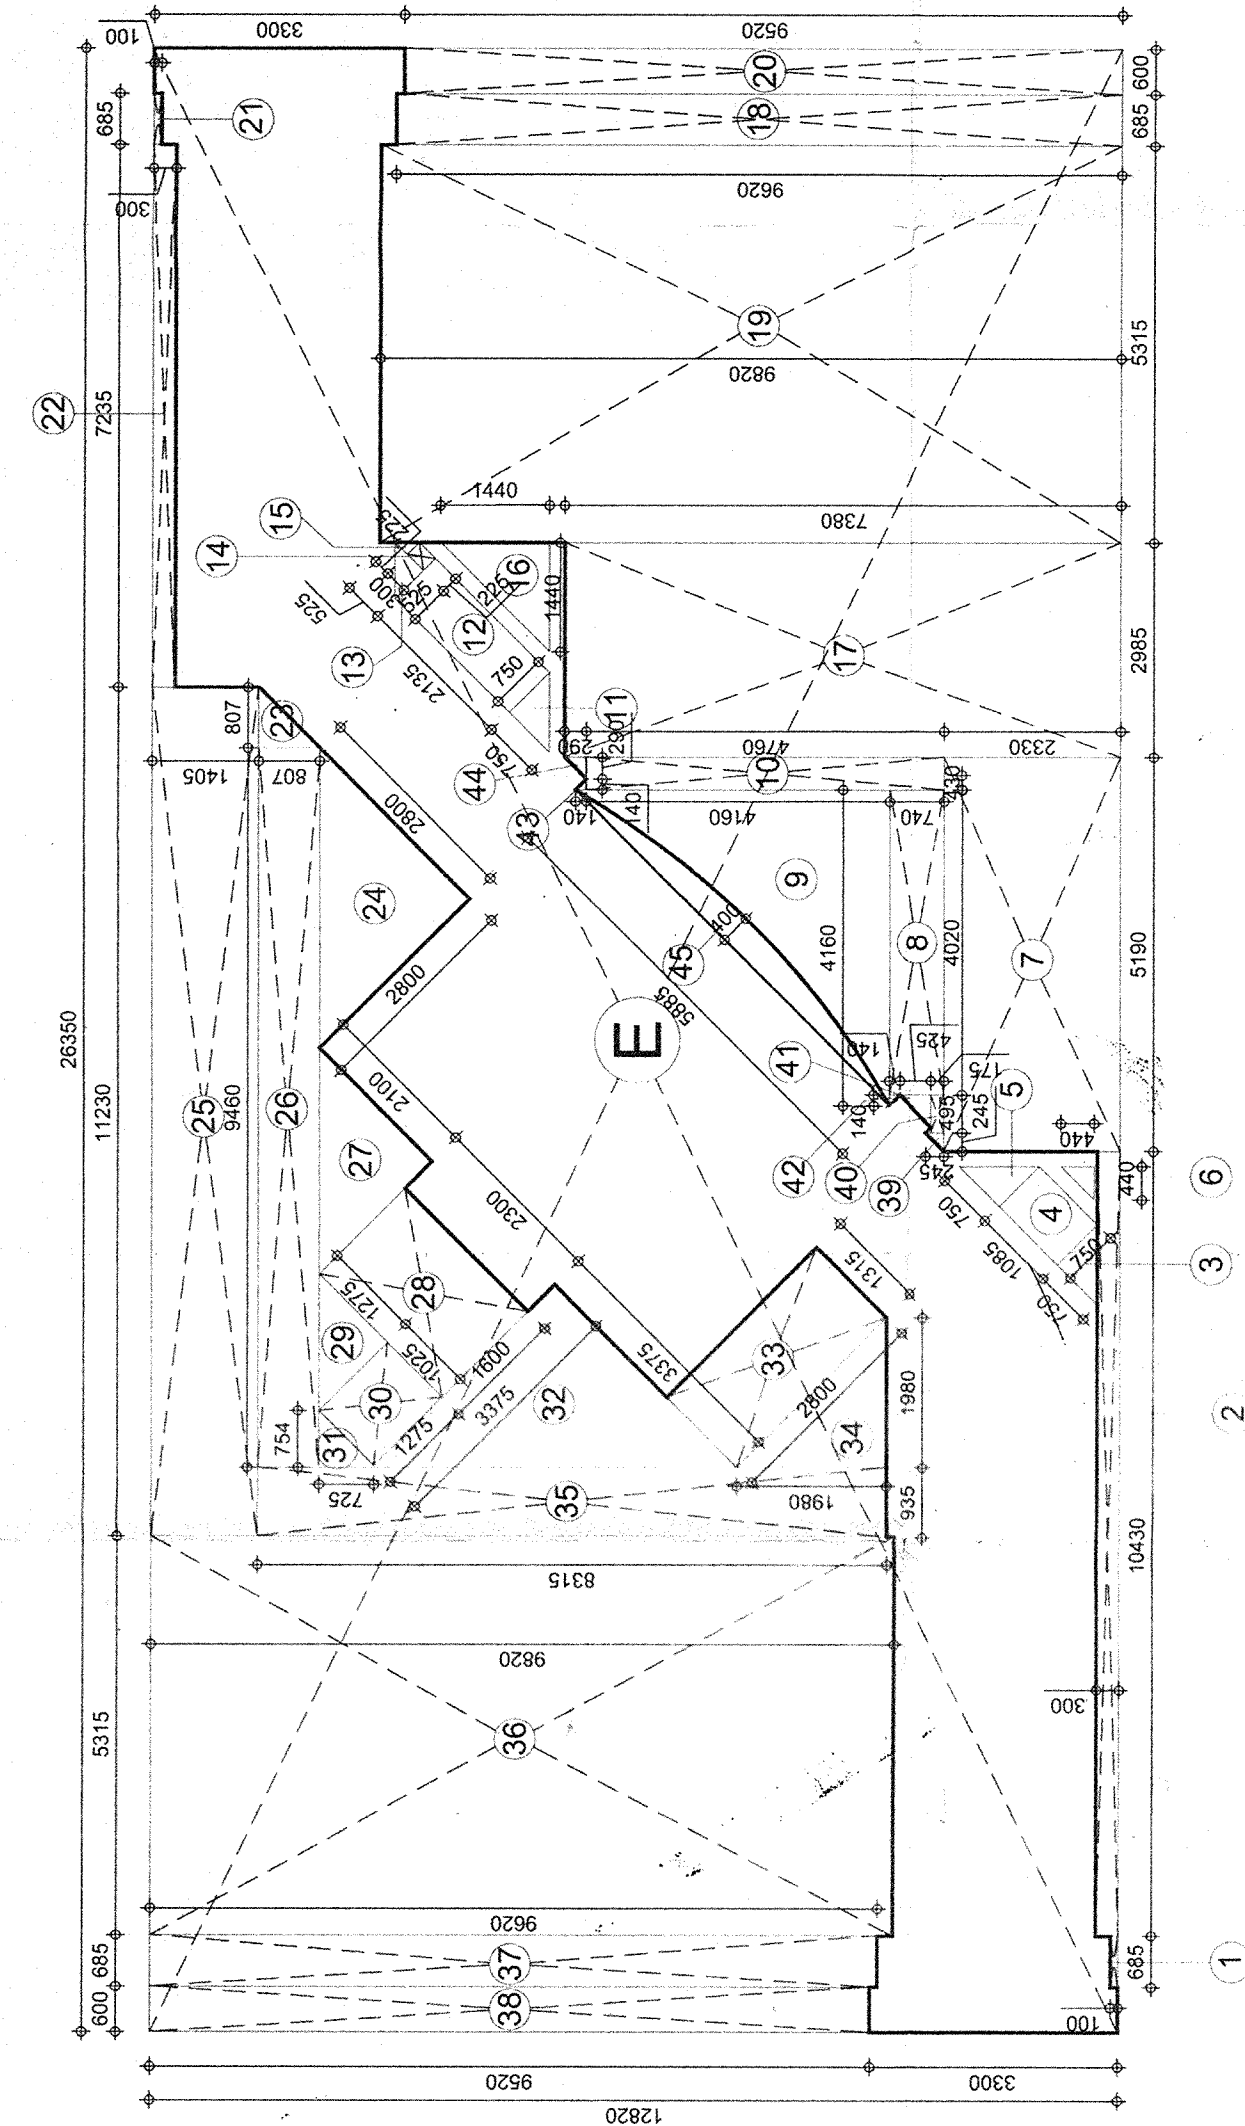


AREA PLAN OF SERVICE CORE (G.F.L.) E

AREA DETAIL OF SERVICE CORE E:-


COVD. AREA OF SERVICE CORE E = 9.723 SQ.M.
DEDUCTIONS :-
1) 0.800 X 0.800 = 0.640
2) 0.800 X 0.800 = 0.640
TOTAL OF T TO 10 = 6.823 SQ.M.

AREA PLAN OF UNIT C

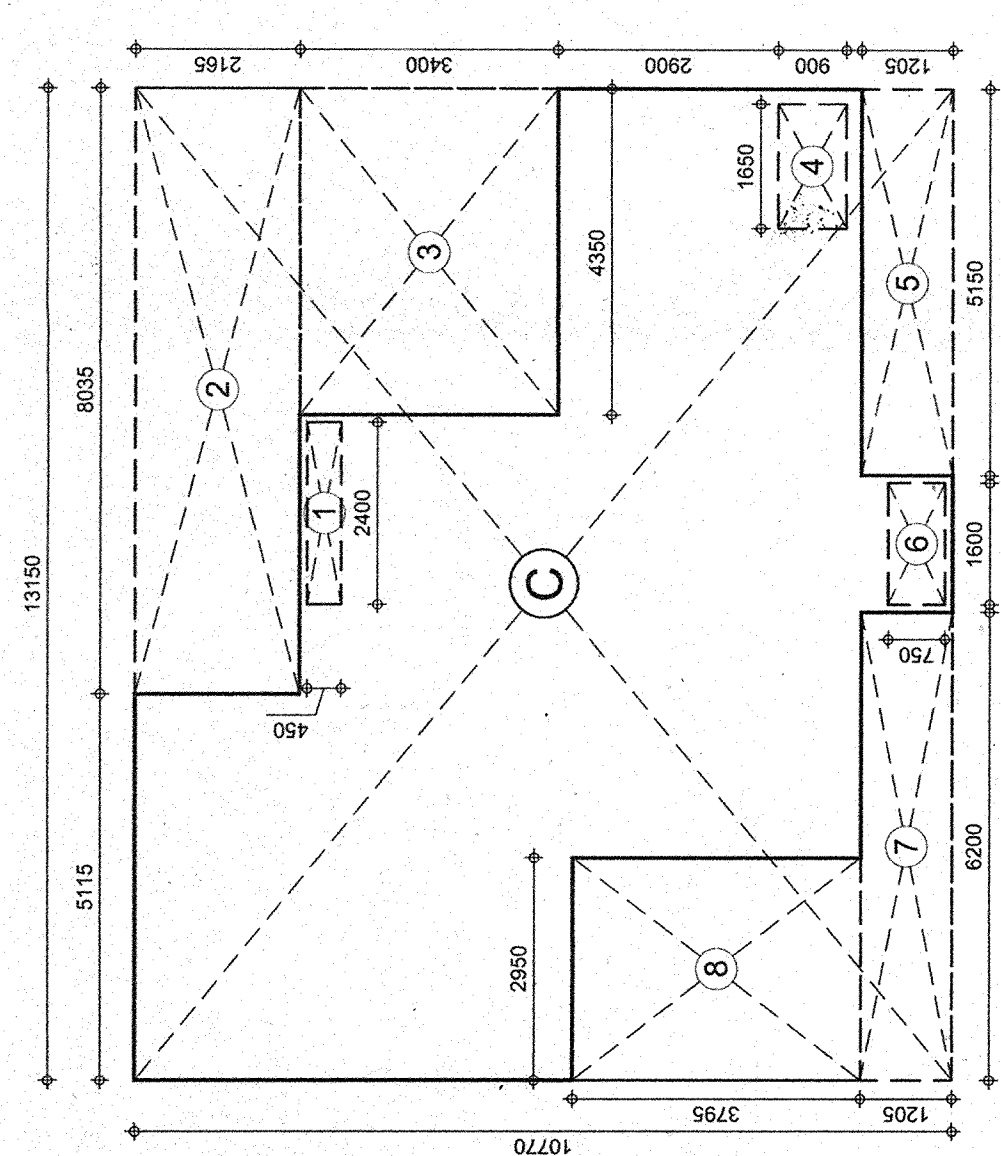

AREA DETAIL OF UNIT C:-


COVD. AREA OF UNIT C = 13.56X10.770 = 145.13 SQ.M.
DEDUCTIONS :-
1) 2.400 X 0.450 = 1.080
2) 1.350 X 2.165 = 2.912
3) 1.350 X 1.205 = 1.620
4) 1.500 X 1.205 = 1.808
5) 1.500 X 0.750 = 1.125
6) 1.500 X 0.750 = 1.125
7) 1.500 X 0.750 = 1.125
8) 1.500 X 0.750 = 1.125
9) 1.500 X 0.750 = 1.125
10) 1.500 X 0.750 = 1.125
TOTAL OF T TO 8 = 60.823 SQ.M.

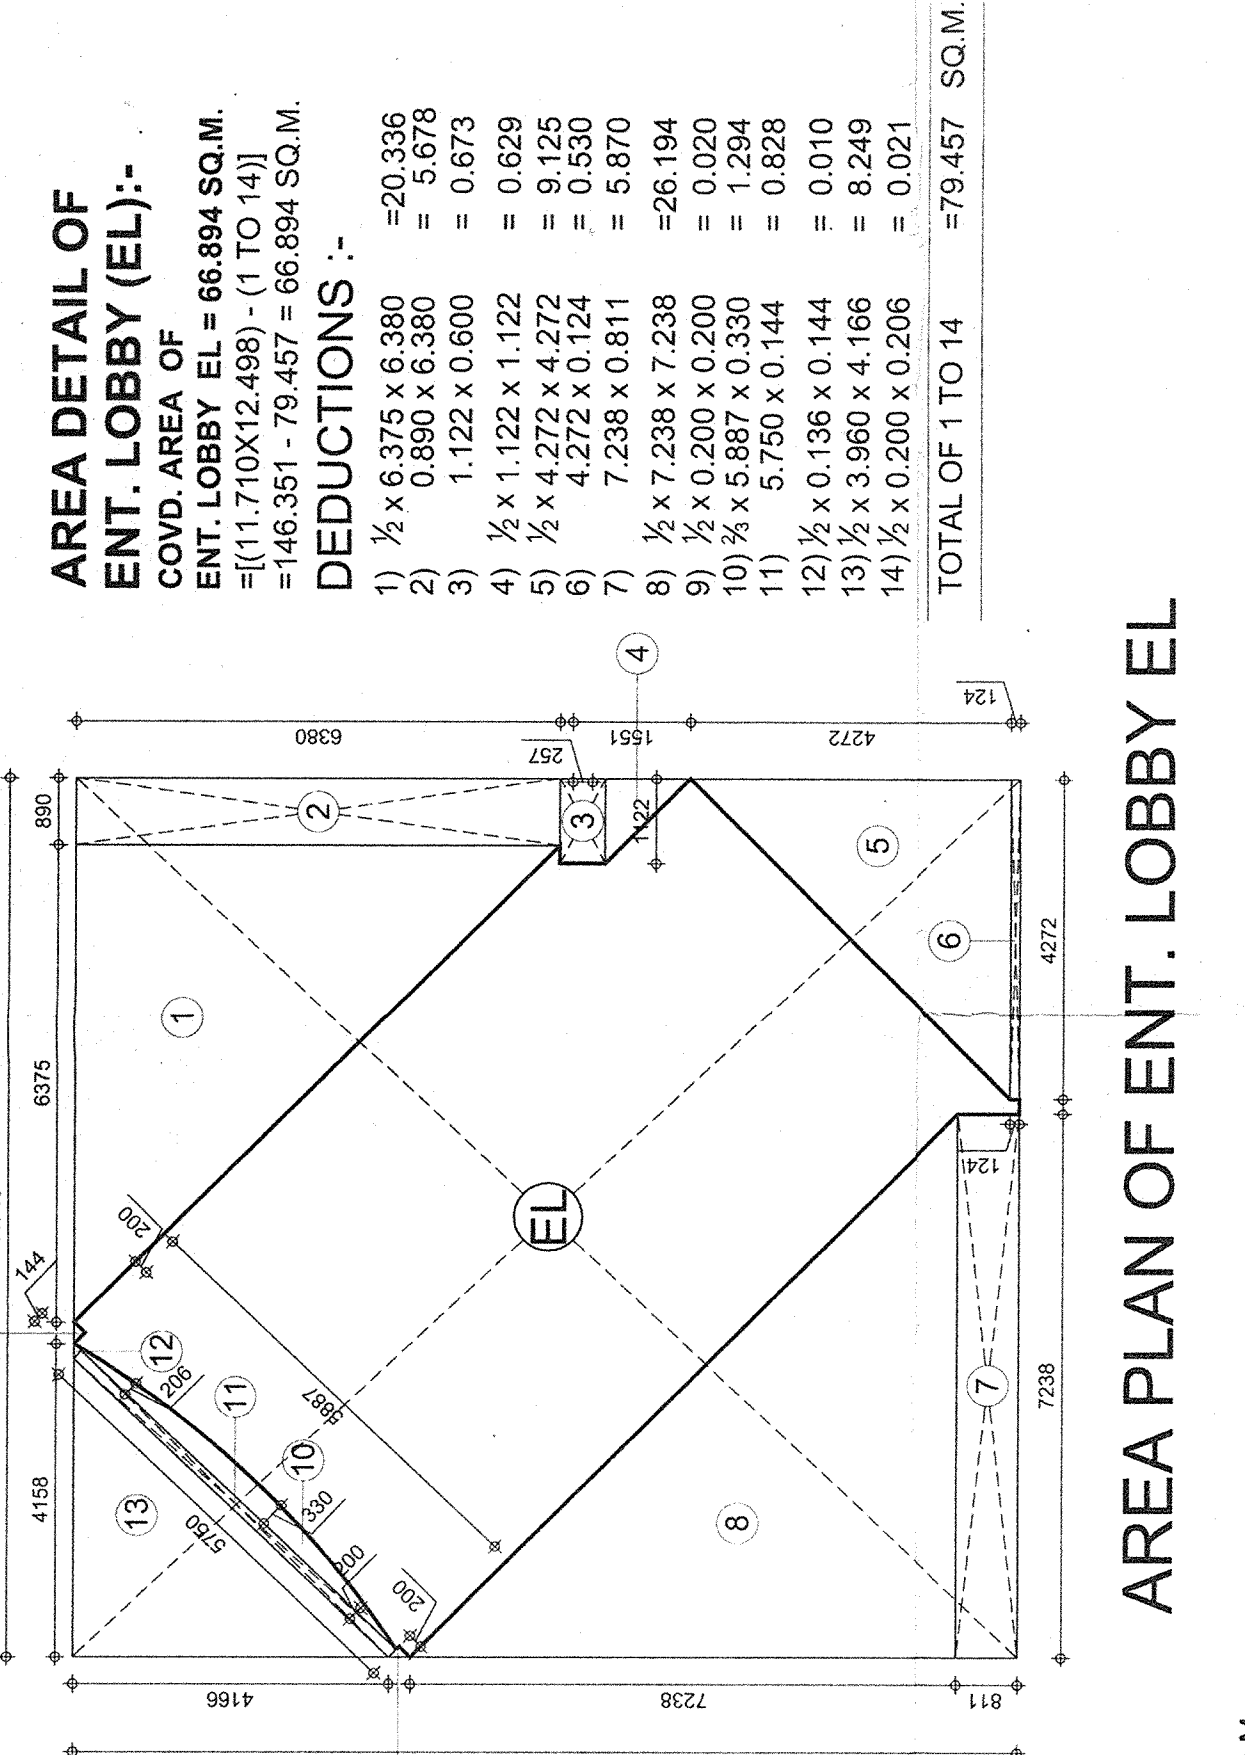

AREA DETAIL OF UNIT B:-

COVD. AREA OF UNIT B = 13.56X10.770 = 145.13 SQ.M.
DEDUCTIONS :-
1) 2.400 X 0.450 = 1.080
2) 1.350 X 2.165 = 2.912
3) 1.350 X 1.205 = 1.620
4) 1.500 X 1.205 = 1.808
5) 1.500 X 0.750 = 1.125
6) 1.500 X 0.750 = 1.125
7) 1.500 X 0.750 = 1.125
8) 1.500 X 0.750 = 1.125
9) 1.500 X 0.750 = 1.125
10) 1.500 X 0.750 = 1.125
TOTAL OF T TO 8 = 60.823 SQ.M.


AREA PLAN OF ENT. LOBBY EL

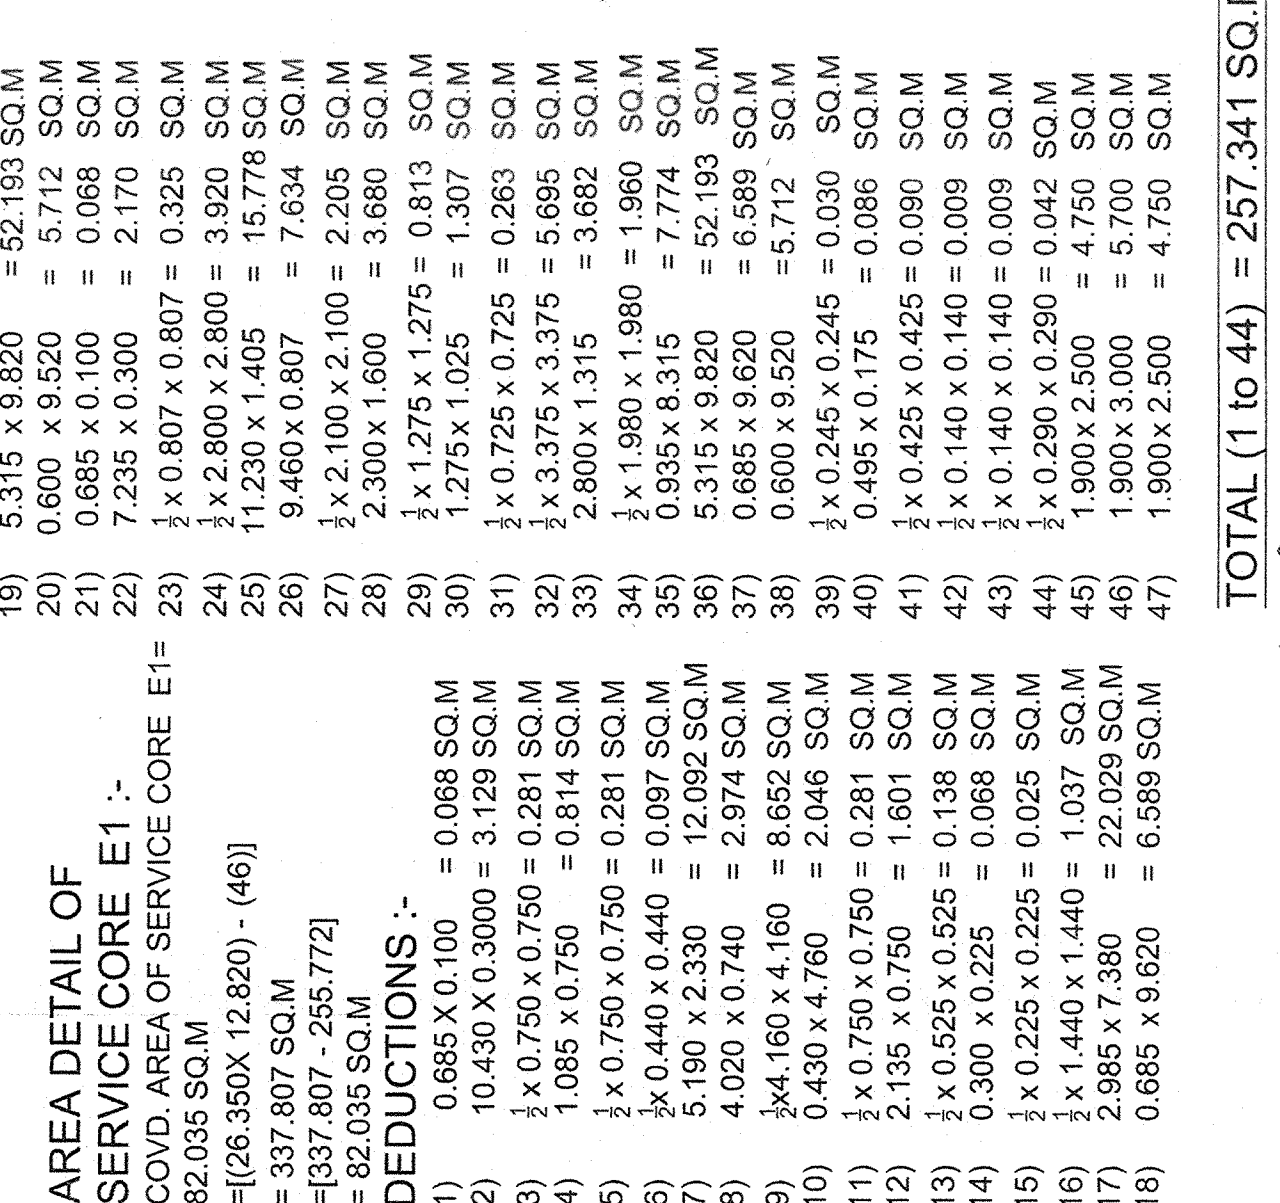

AREA DETAIL OF UNIT A:-

COVD. AREA OF UNIT A = 13.56X10.770 = 145.13 SQ.M.
DEDUCTIONS :-
1) 2.400 X 0.450 = 1.080
2) 1.350 X 2.165 = 2.912
3) 1.350 X 1.205 = 1.620
4) 1.500 X 1.205 = 1.808
5) 1.500 X 0.750 = 1.125
6) 1.500 X 0.750 = 1.125
7) 1.500 X 0.750 = 1.125
8) 1.500 X 0.750 = 1.125
9) 1.500 X 0.750 = 1.125
10) 1.500 X 0.750 = 1.125
TOTAL OF T TO 8 = 60.823 SQ.M.


AREA PLAN OF SERVICE CORE (F.F.L.) E1

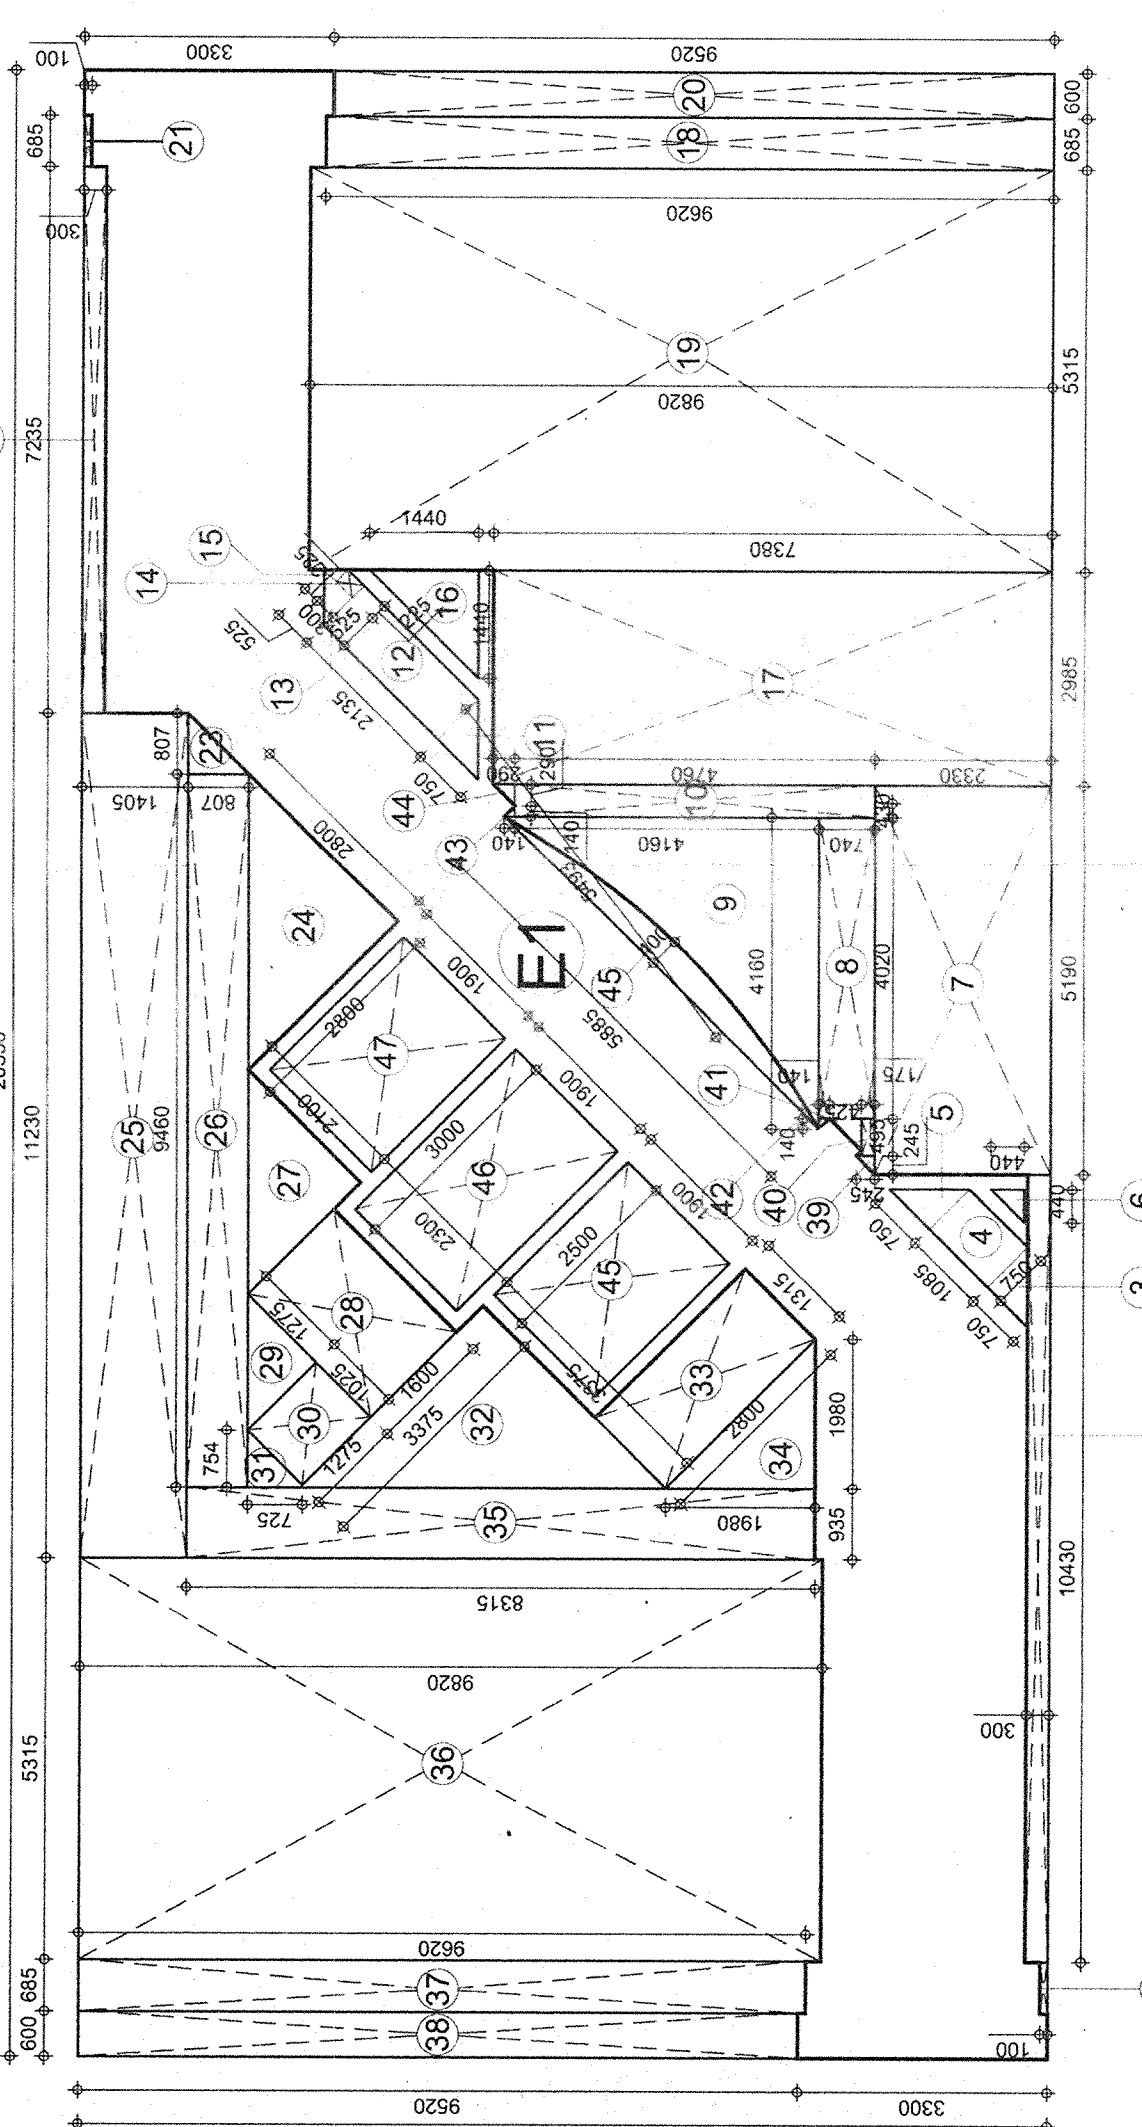

AREA DETAIL OF UNIT B:-

COVD. AREA OF UNIT B = 13.56X10.770 = 145.13 SQ.M.
DEDUCTIONS :-
1) 2.400 X 0.450 = 1.080
2) 1.350 X 2.165 = 2.912
3) 1.350 X 1.205 = 1.620
4) 1.500 X 1.205 = 1.808
5) 1.500 X 0.750 = 1.125
6) 1.500 X 0.750 = 1.125
7) 1.500 X 0.750 = 1.125
8) 1.500 X 0.750 = 1.125
9) 1.500 X 0.750 = 1.125
10) 1.500 X 0.750 = 1.125
TOTAL OF T TO 8 = 60.823 SQ.M.

AREA PLAN OF UNIT A

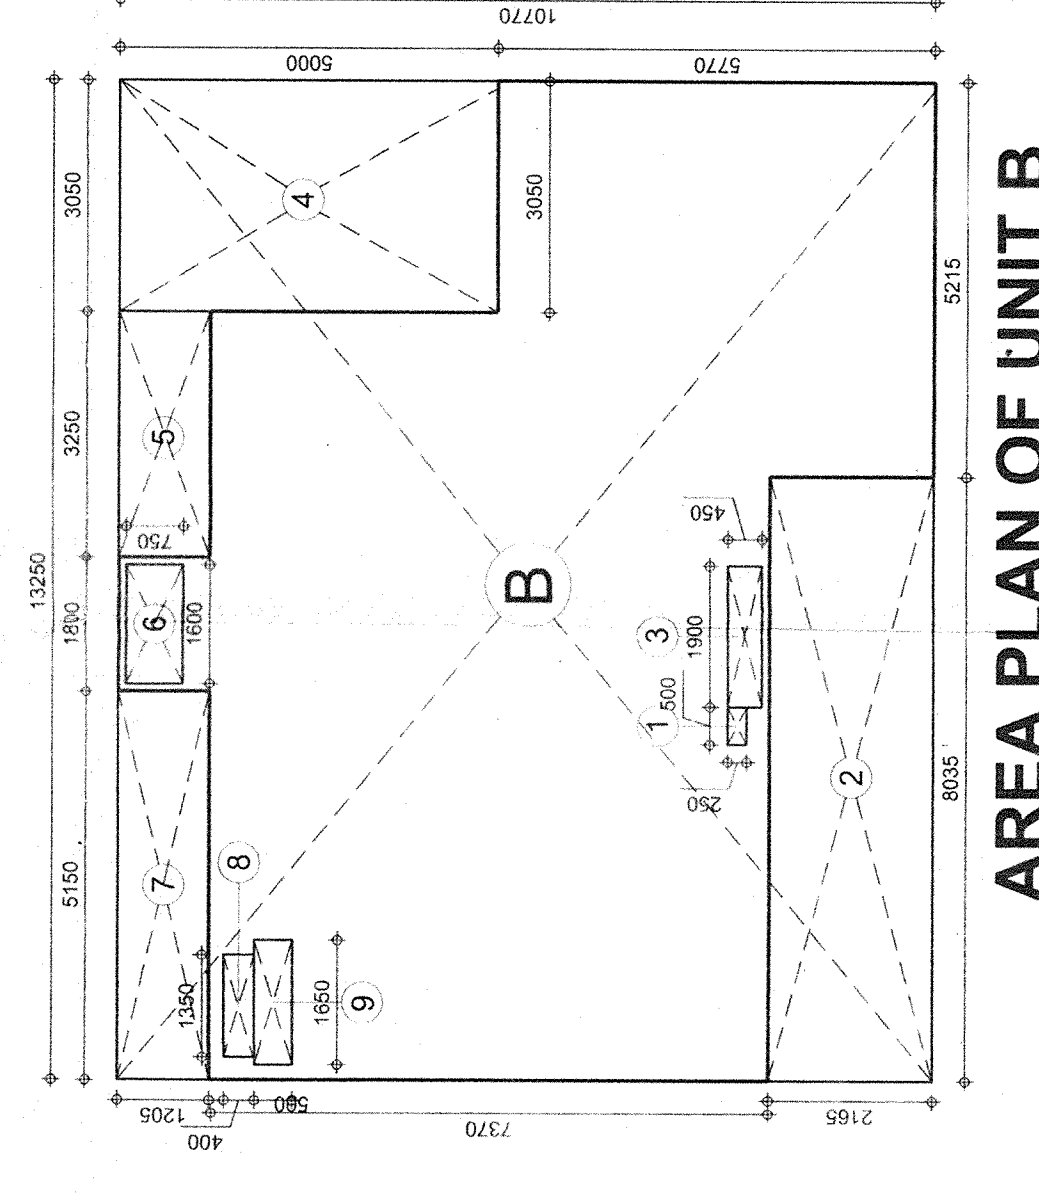

AREA PLAN OF UNIT B

AREA DETAIL OF UNIT B:-

COVD. AREA OF UNIT B = 13.56X10.770 = 145.13 SQ.M.
DEDUCTIONS :-
1) 2.400 X 0.450 = 1.080
2) 1.350 X 2.165 = 2.912
3) 1.350 X 1.205 = 1.620
4) 1.500 X 1.205 = 1.808
5) 1.500 X 0.750 = 1.125
6) 1.500 X 0.750 = 1.125
7) 1.500 X 0.750 = 1.125
8) 1.500 X 0.750 = 1.125
9) 1.500 X 0.750 = 1.125
10) 1.500 X 0.750 = 1.125
TOTAL OF T TO 8 = 60.823 SQ.M.

AREA STATEMENT OF BLOCK - G

COVD. AREA OF BLOCK - G = 13.56X10.770 = 145.13 SQ.M.
DEDUCTIONS :-
1) 2.400 X 0.450 = 1.080
2) 1.350 X 2.165 = 2.912
3) 1.350 X 1.205 = 1.620
4) 1.500 X 1.205 = 1.808
5) 1.500 X 0.750 = 1.125
6) 1.500 X 0.750 = 1.125
7) 1.500 X 0.750 = 1.125
8) 1.500 X 0.750 = 1.125
9) 1.500 X 0.750 = 1.125
10) 1.500 X 0.750 = 1.125
TOTAL OF T TO 8 = 60.823 SQ.M.

Job title:

EDGE TOWER
RAMPRASTHA CITY
SECTOR 37-D GURGAON

Client:

M/S S.A. INFRA TECH PVT. LTD.,
C-10, 'C' BLOCK, VASANT VIHAR MARKET,
NEW DELHI

FLOOR PLANS
Block G

For S.A. Infotech (P) Ltd.

UDAY PANDU
CHARTERED ACCOUNTANTS

Architect:

Scale: 1 : 100

Owner:

Project Team:

Drg. No.:

Revisions

Revisions

Architects:

Revisions

Revisions

Architects:

