




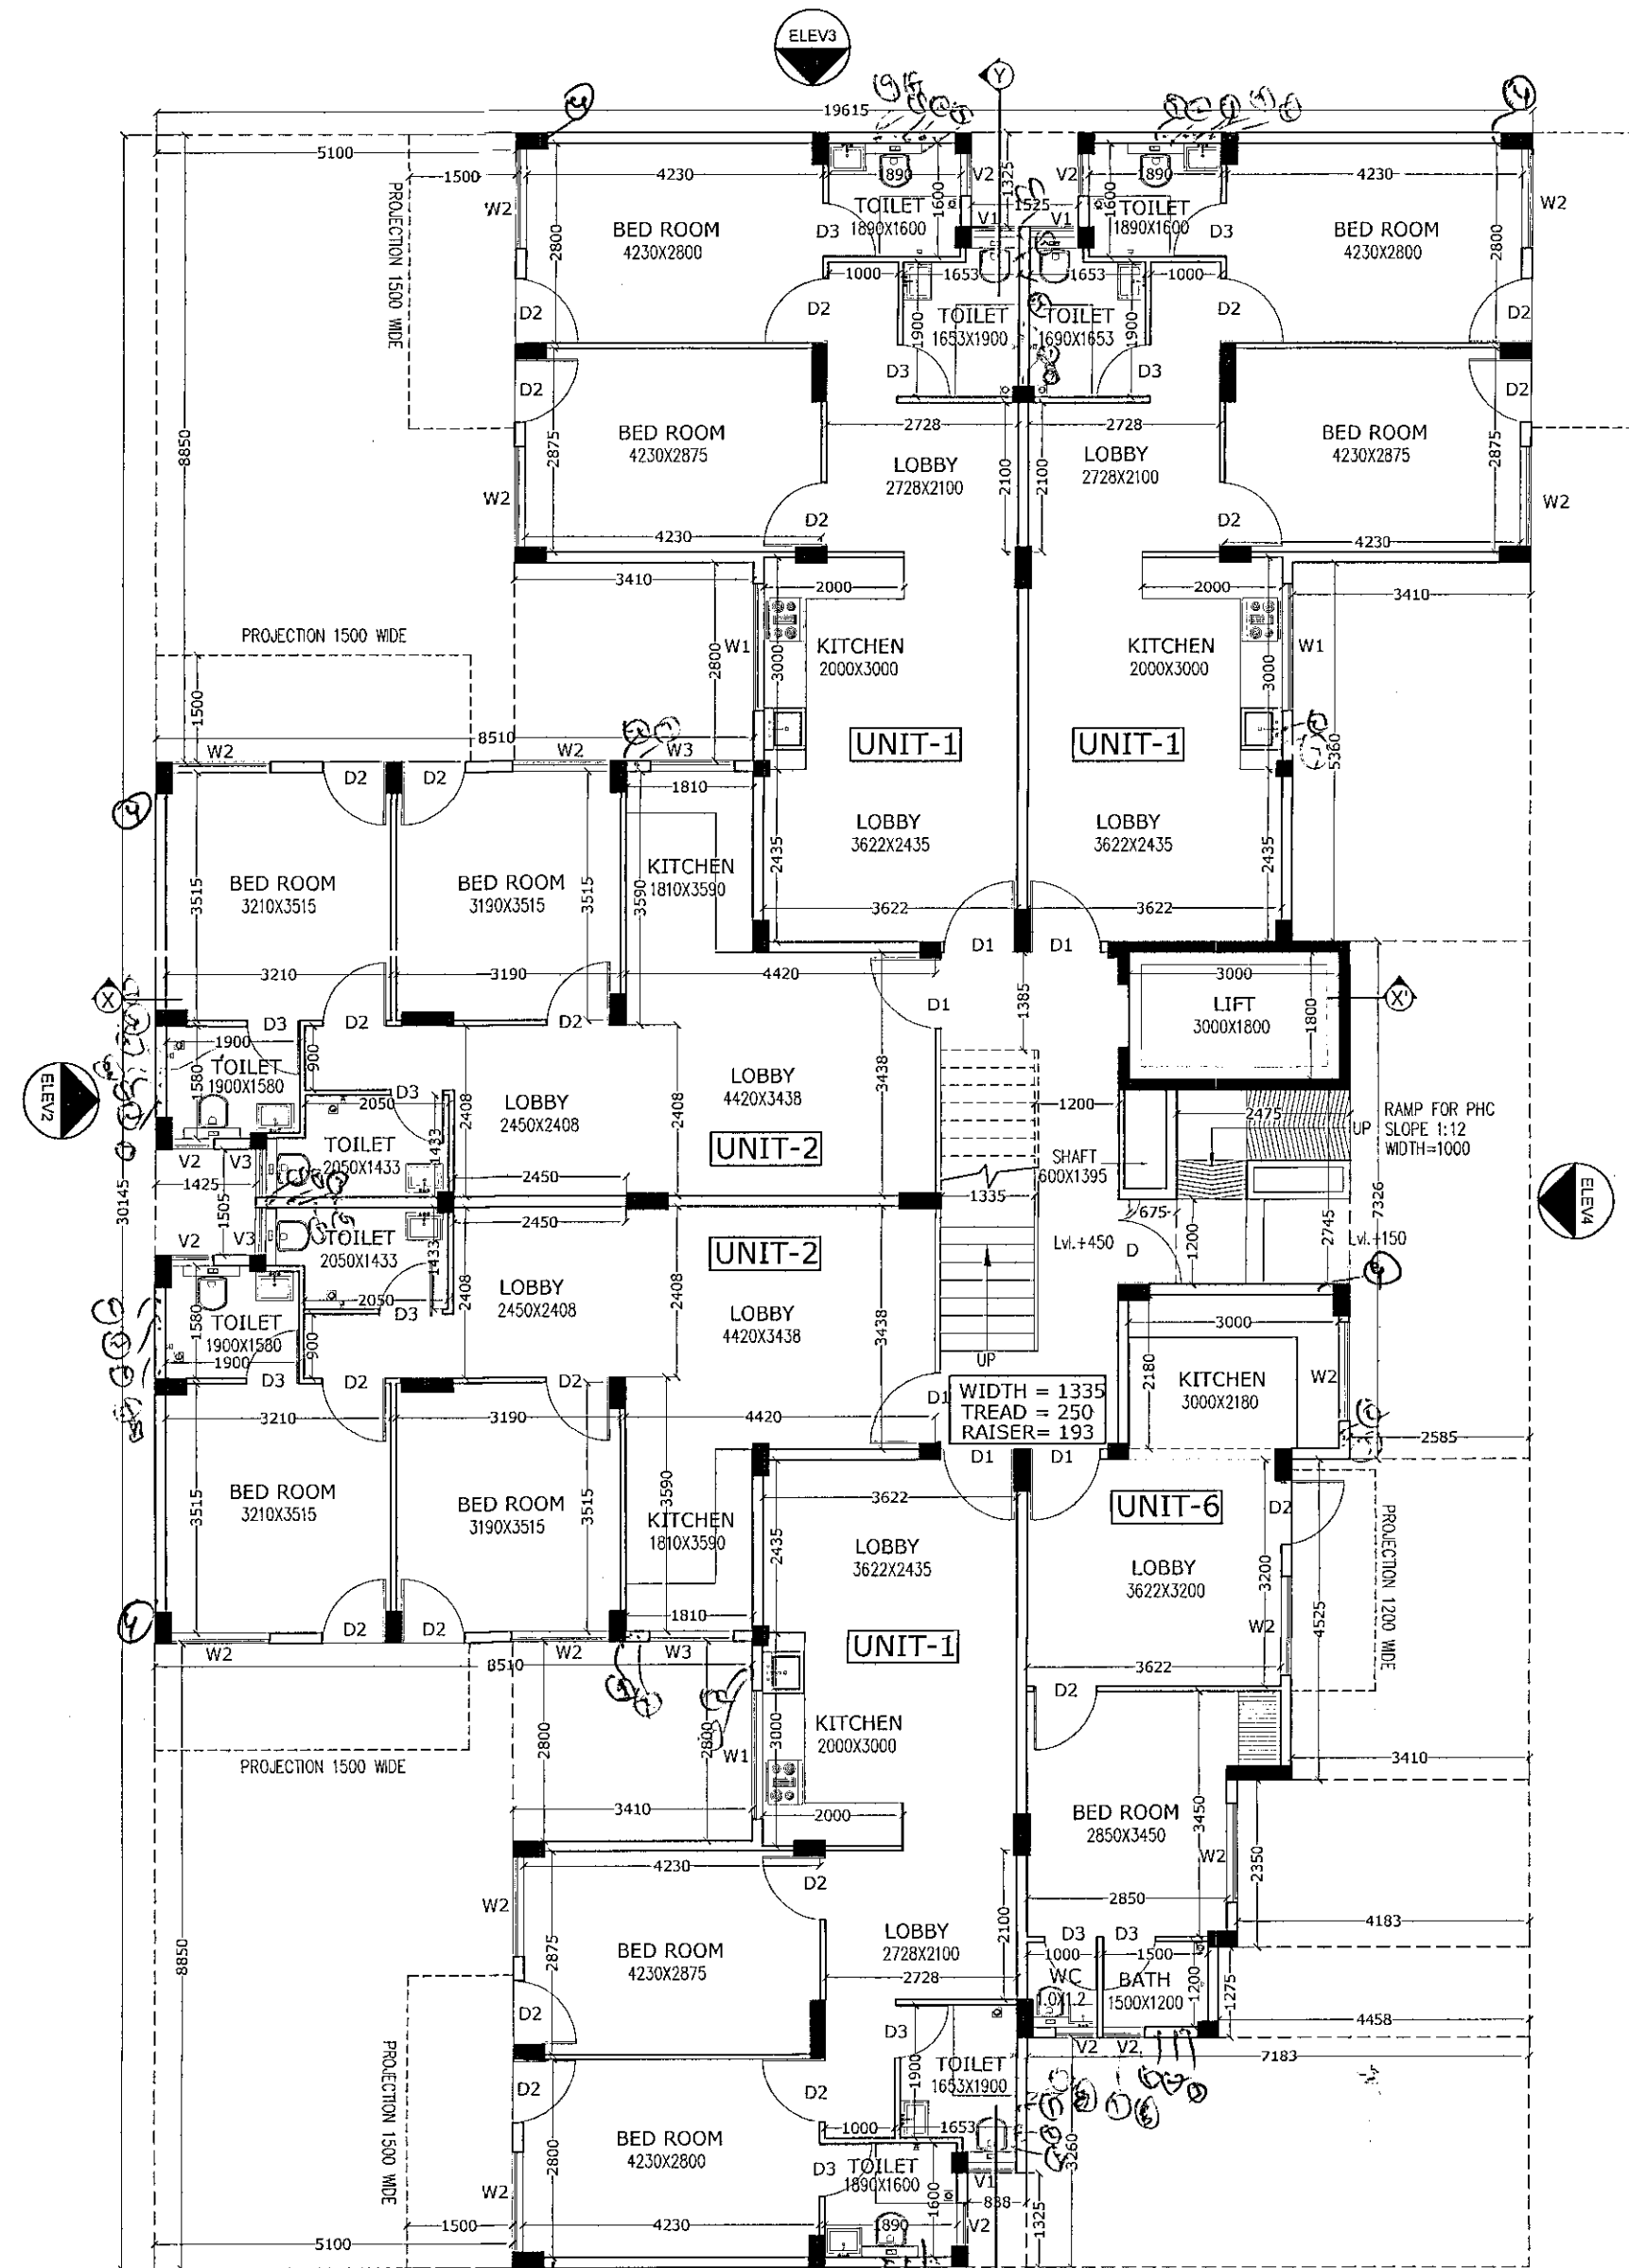

GROUND FLOOR PLAN

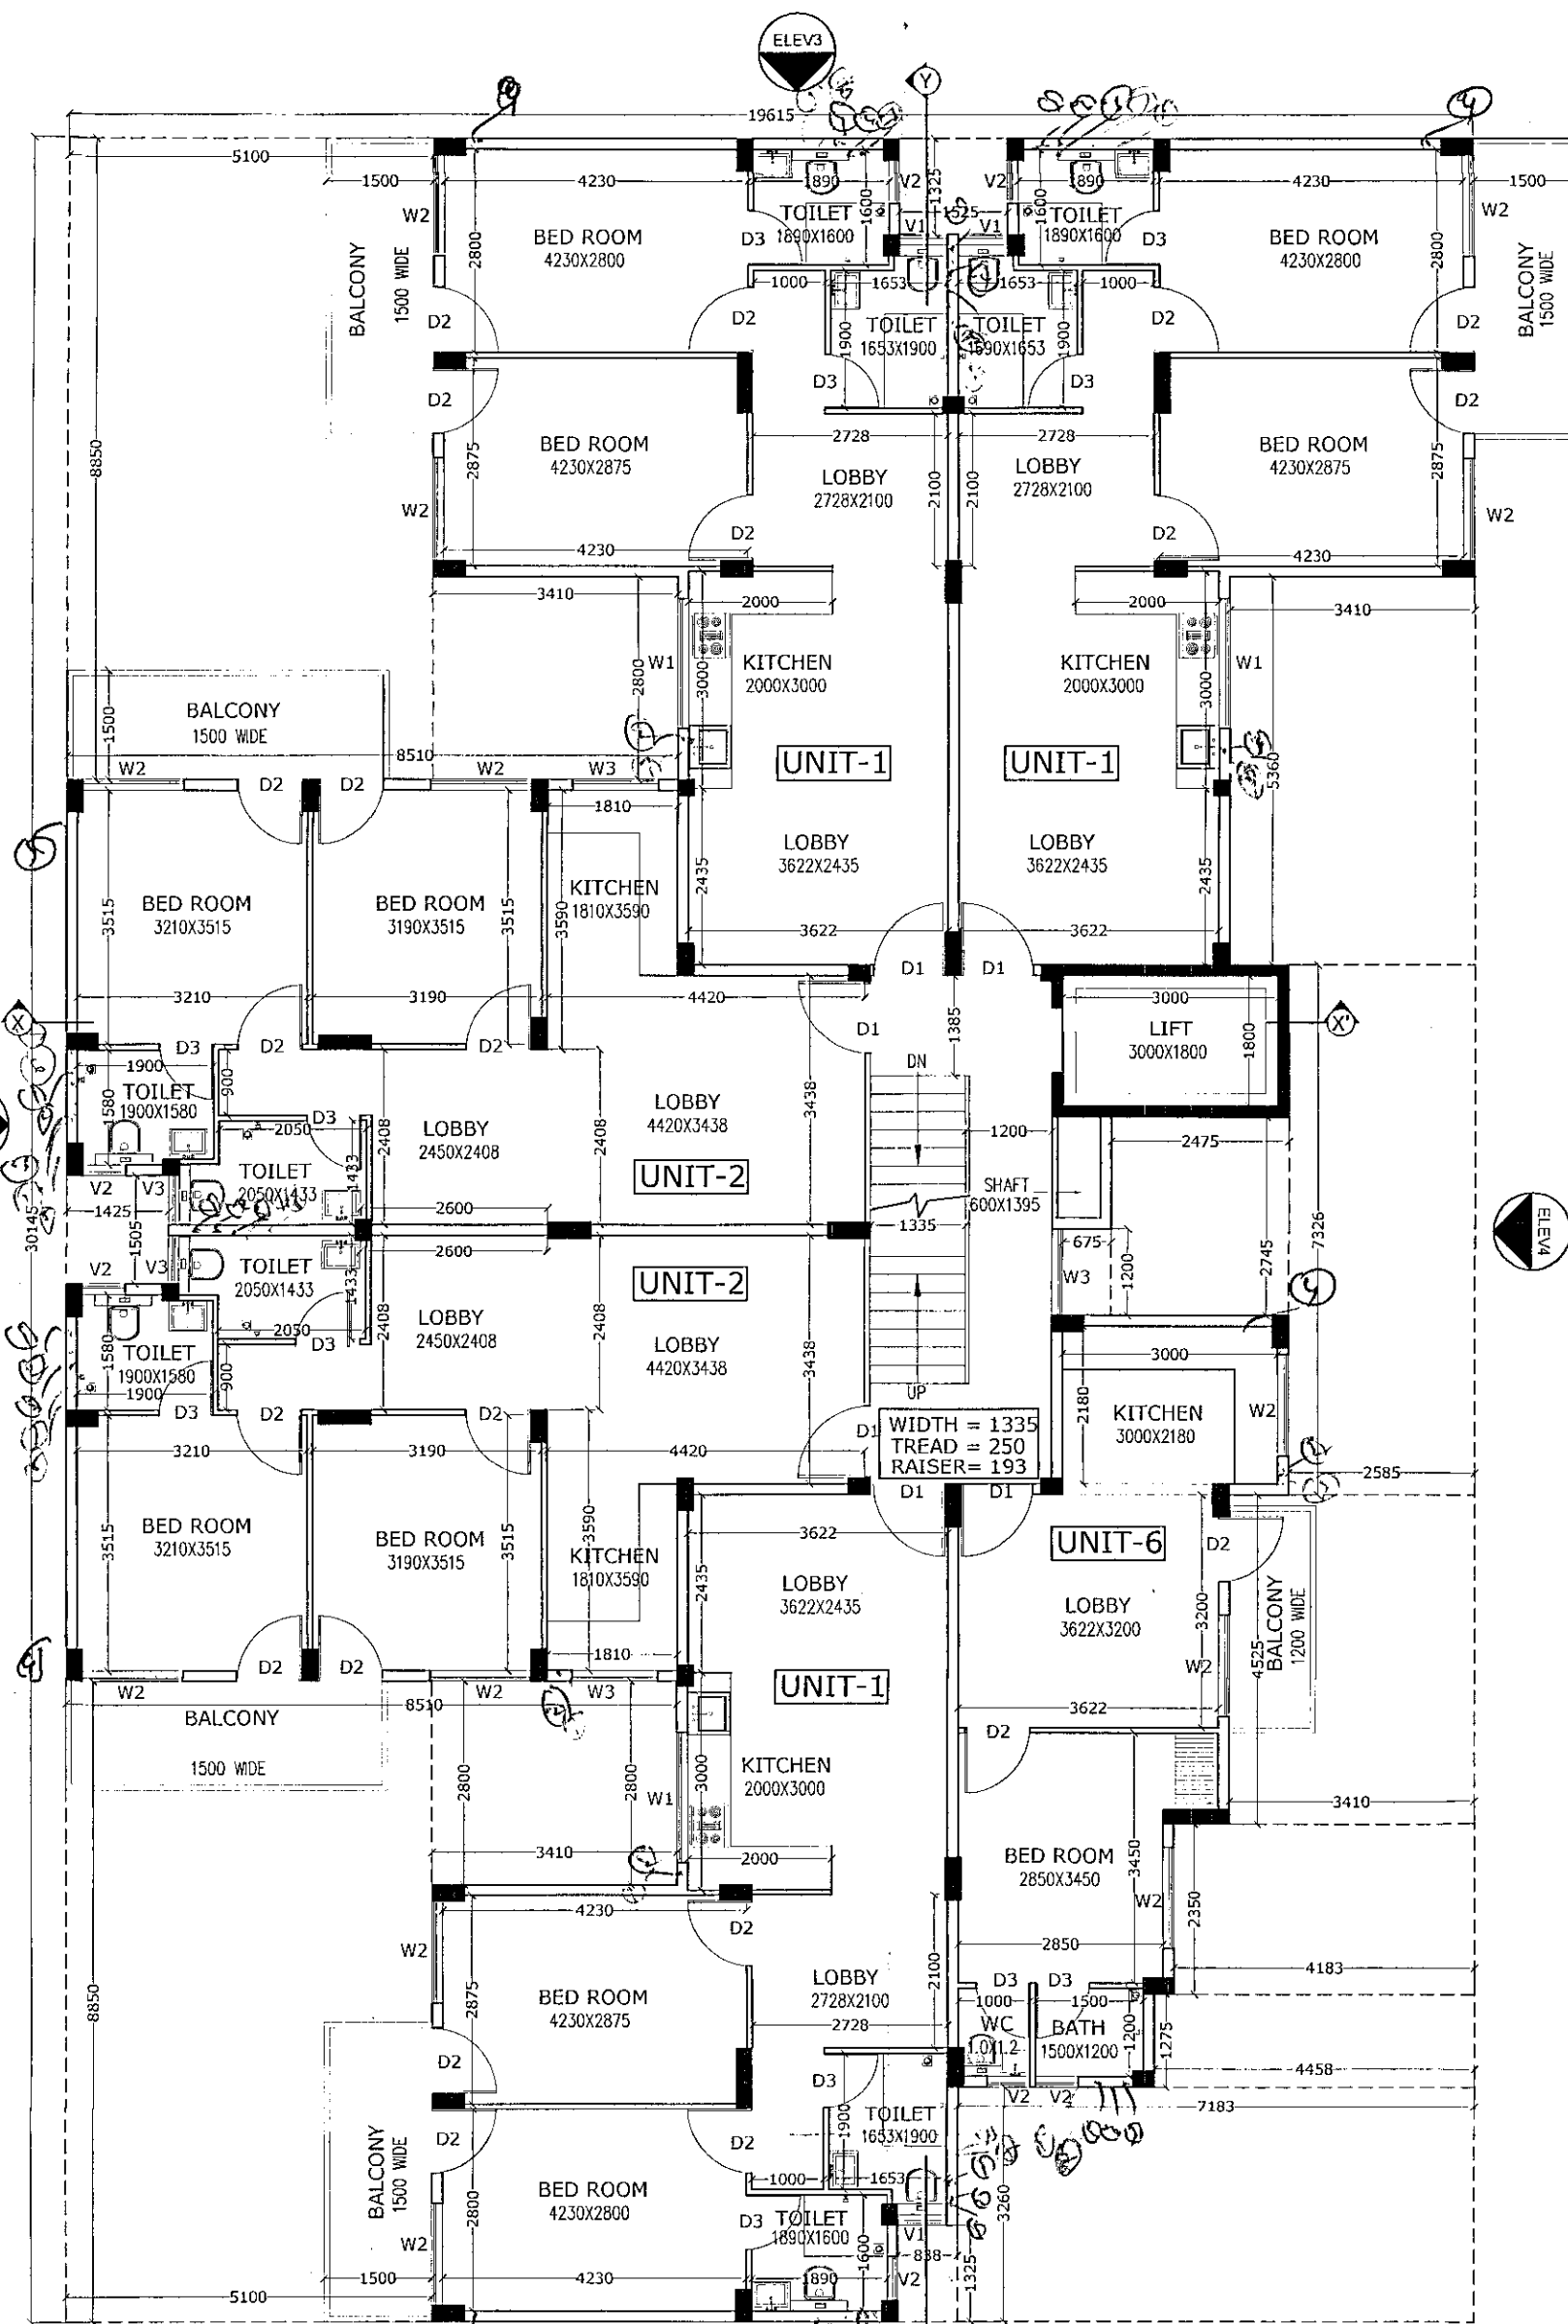

TYP.1ST TO 4TH FLOOR

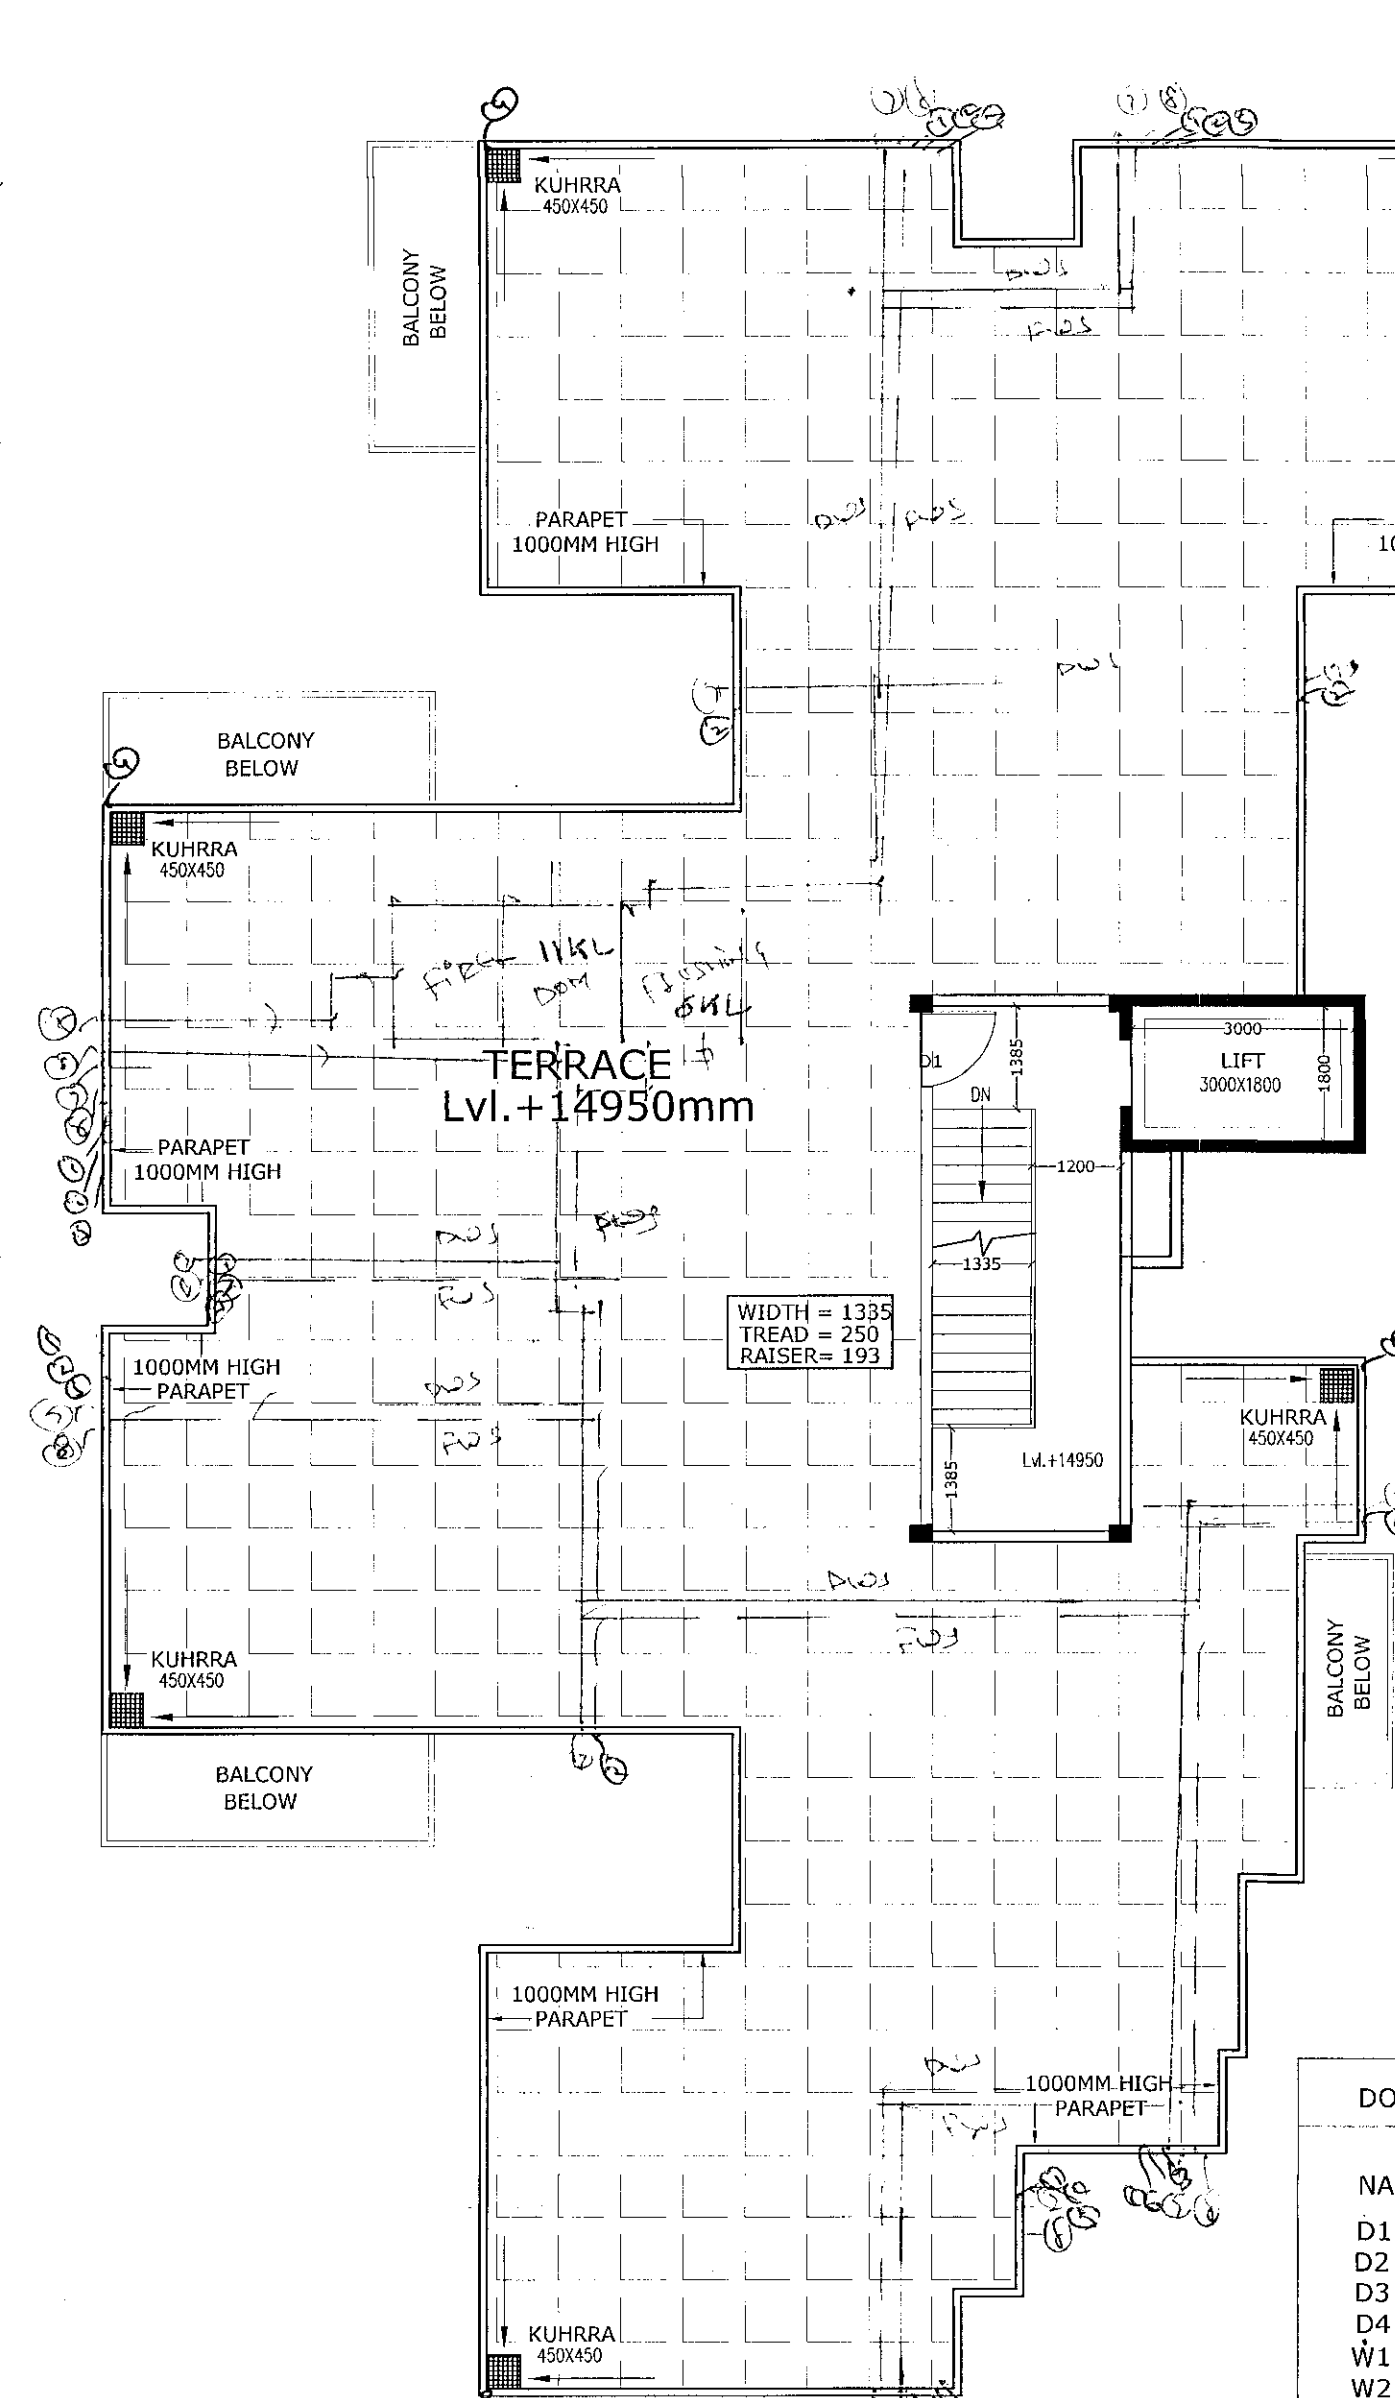

MUMTY FLOOR PLAN
Lvl.+14950

DOOR WINDOW SCHEDULE				
NAME	WIDTH	HEIGHT	CILL	LINTEL
D1	1000	2150	--	2150
D2	900	2450	--	2450
D3	765	2150	--	2150
D4	760	2150	--	2150
W1	1800	1500	950	2450
W2	1400	1500	950	2450
W3	1200	1500	950	2450
V1	688	900	1550	2450
V2	600	900	1550	2450
V3	678	900	1550	2450

- NOTES:-
1. LIFT SHALL BE WITH 100% POWER BACKUP.
 2. ALL DIMENSIONS IN MM.
 3. ALL INTERNAL WALLS ARE 75MM AAC WALLS AND EXTERNAL WALLS ARE 150MM THICK AAC WALL.

D.T.P. (H.O.)
 Member Secretary
 B.P.C.

S.T.P. (G)
 Member
 B.P.C.


C.I.P. (Hr.)
 Chairman
 B.P.C.

AD
 PA
 ATP

Checked and found ok for Public
(Income) Service only subject to con-
firmation by letter No. SE/10552-10/19/15

Superintending Engineer (IIC)
WUD, Panchkula.


- LEGEND:-
1. 1st floor 100mm x 100mm soil waste pipe
 2. 1st floor 100mm x 100mm W.O. pipe
 3. 1st floor 100mm x 100mm A.S. pipe
 4. 1st floor 100mm x 100mm R.W. UPVC pipe
 5. 1st floor 100mm x 100mm G.I. pipe
 6. 1st floor 100mm x 100mm G.I. pipe
 7. 1st floor 100mm x 100mm G.I. pipe
 8. 1st floor 100mm x 100mm G.I. pipe
 9. 1st floor 100mm x 100mm G.I. pipe
 10. 1st floor 100mm x 100mm G.I. pipe

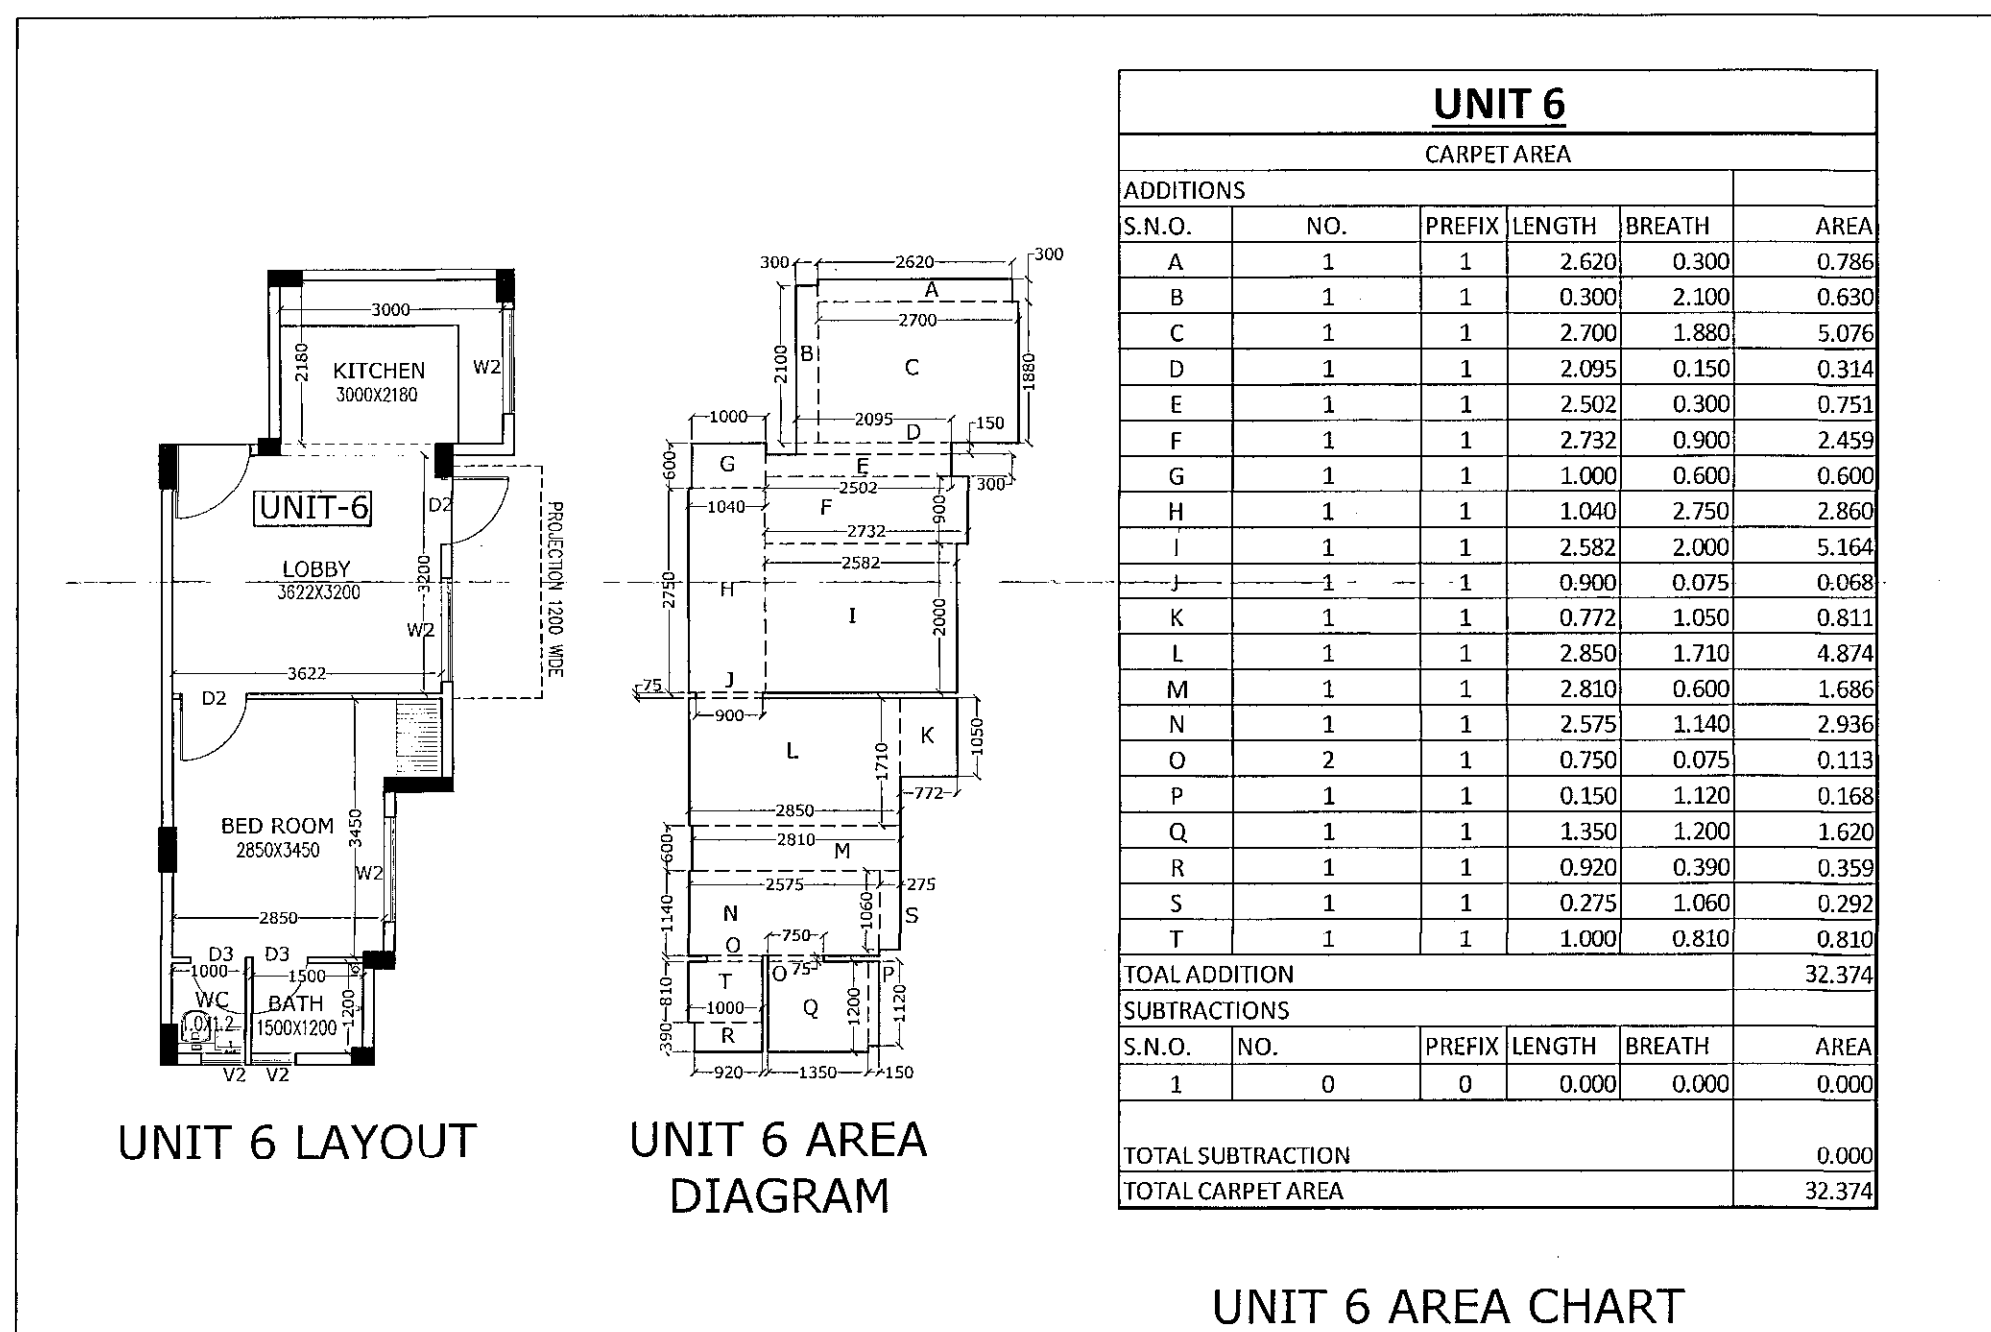

UNIT 6 LAYOUT

UNIT 6 AREA
DIAGRAM

UNIT 6 AREA CHART

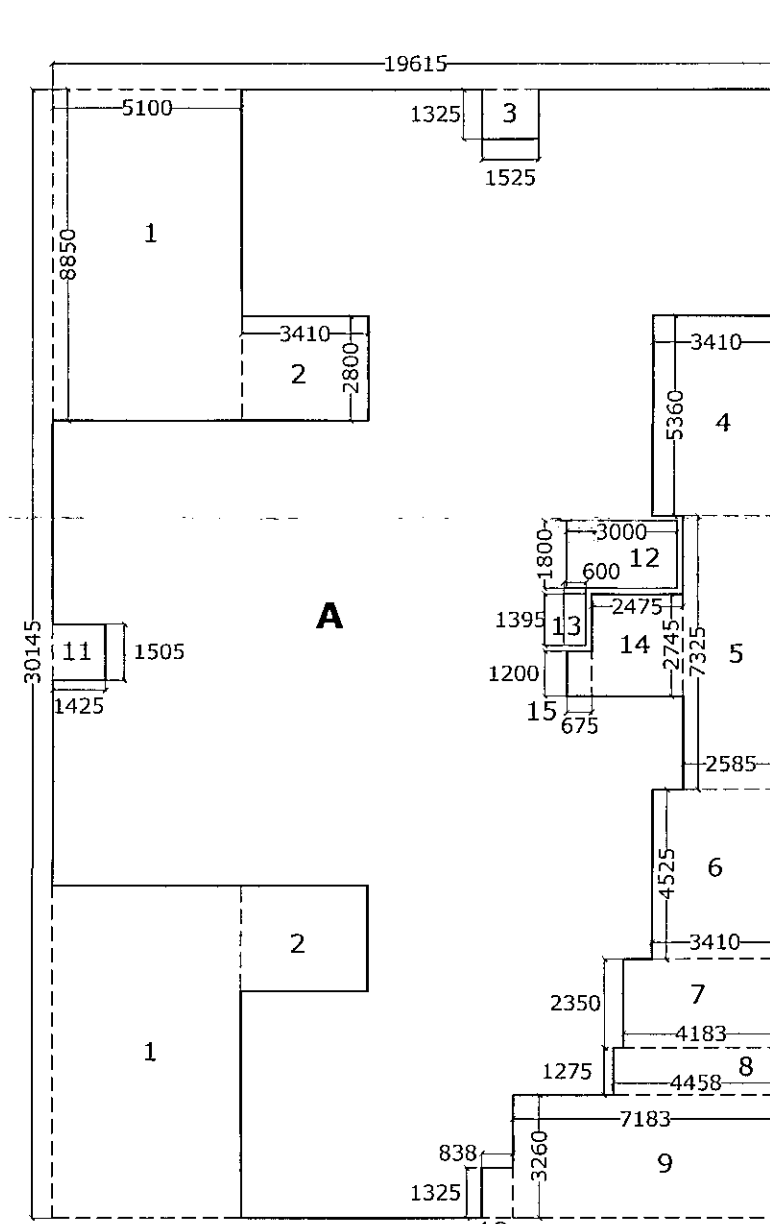

AREA DIAGRAM


MUMTY MACHINE ROOM AREA				
S.N.O.	NO.	PREFIX	LENGTH	BREATH
A	2	1	2.985	0.230
B	1	1	2.835	6.865
C	1	1	3.150	2.100
TOTAL ADDITION				27.450
TOTAL MACHINE ROOM AREA				27.450

TOTAL F.A.R. OF TOWER 20	
F.A.R. ON GROUND FLOOR	377.475
F.A.R. ON FIRST FLOOR	371.238
F.A.R. ON SECOND FLOOR	371.238
F.A.R. ON THIRD FLOOR	371.238
F.A.R. ON FOURTH FLOOR	371.238
TOTAL F.A.R.	1862.428

MUMTY AREA DIAGRAM

TYP. 1ST TO 4TH F.A.R. OF TOWER 20				
S.N.O.	NO.	PREFIX	LENGTH	BREATH
GROUND FLOOR F.A.R.				377.475
TOTAL ADDITION				377.475
SUBTRACTIONS				
S.N.O.	NO.	PREFIX	LENGTH	BREATH
12	1	1	3.000	1.800
13	1	1	0.600	1.395
TOTAL SUBTRACTIONS				6.237
TOTAL TYP. FLOOR F.A.R.				371.238

BUILT UP AREA	
TOTAL F.A.R.	1862.428
MUMTY MACHINE ROOM AREA	27.450
TOTAL BUILT UP AREA	1889.878

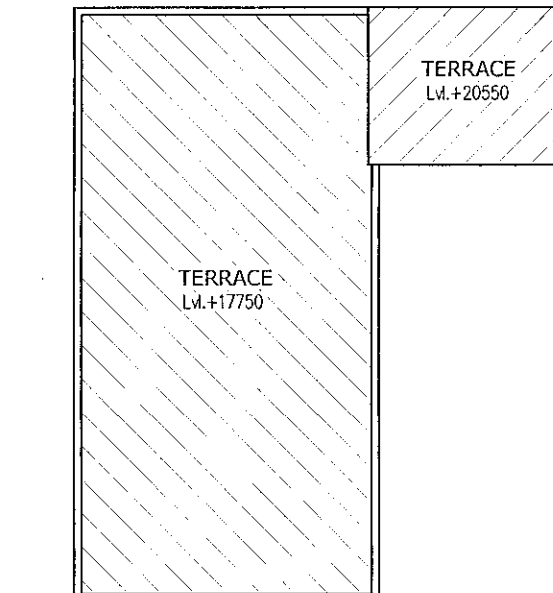

TOP TERRACE

GROUND COVERAGE OF TOWER 20				
S.N.O.	NO.	PREFIX	LENGTH	BREATH
A	1	1	19.615	30.145
TOTAL ADDITION				591.294
SUBTRACTIONS				
S.N.O.	NO.	PREFIX	LENGTH	BREATH
1	2	1	5.100	8.850
2	2	1	3.410	2.800
3	1	1	1.525	1.325
4	1	1	3.410	5.360
5	1	1	2.585	7.325
6	1	1	3.410	4.525
7	1	1	4.183	2.350
8	1	1	4.458	1.275
9	1	1	7.183	3.260
10	1	1	0.838	1.325
11	1	1	1.425	1.505
14	1	1	2.475	2.745
15	1	1	0.675	1.200
TOTAL SUBTRACTION				213.819
TOTAL GROUND COVERAGE				377.475

GROUND FLOOR F.A.R. OF TOWER 20				
S.N.O.	NO.	PREFIX	LENGTH	BREATH
GROUND COVERAGE				377.475
TOTAL ADDITION				377.475
SUBTRACTION				
S.N.O.	NO.	PREFIX	LENGTH	BREATH
1	0	0	0.000	0.000
TOTAL SUBTRACTION				0.000
TOTAL GROUND FLOOR F.A.R.				377.475

AREA CHART

PROJECT:-

REVISED BUILDING PLAN OF AFFORDABLE GROUP HOUSING SCHEME MEASURING 6.00625 ACRES(LICENCE NO.-75 OF 2014 DATED 02/08/2014), IN SECTOR-6, SOHNA, DISTRICT-GURGAON, BEING DEVELOPED BY ARETE INDIA PROJECTS PVT.LTD.

ARCHITECT:-

VIKAS AHLAWAT ARCHITECTS

ARCHITECTURE, INTERIORS, PLANNING

Unit No.303,NineX Time Center, Suncity,Sector-54,Golf Course Road,Gurgaon
O :- 0124-4284293 M:- 0-9999158486 Mail :- vikas@vaadesign.com

OWNERS SIGNATURE:-

ARCHITECT SIGNATURE:-

For Vikas Ahlawat Projects Pvt. Ltd. Director Vikas Ahlawat
CA/013/59929

DRAWING TITLE:-

TOWER 20

PLAN & AREA CALCULATION

DATE:- 2-11-2015

SCALE:- 1:100

SHEET NO. **07**