




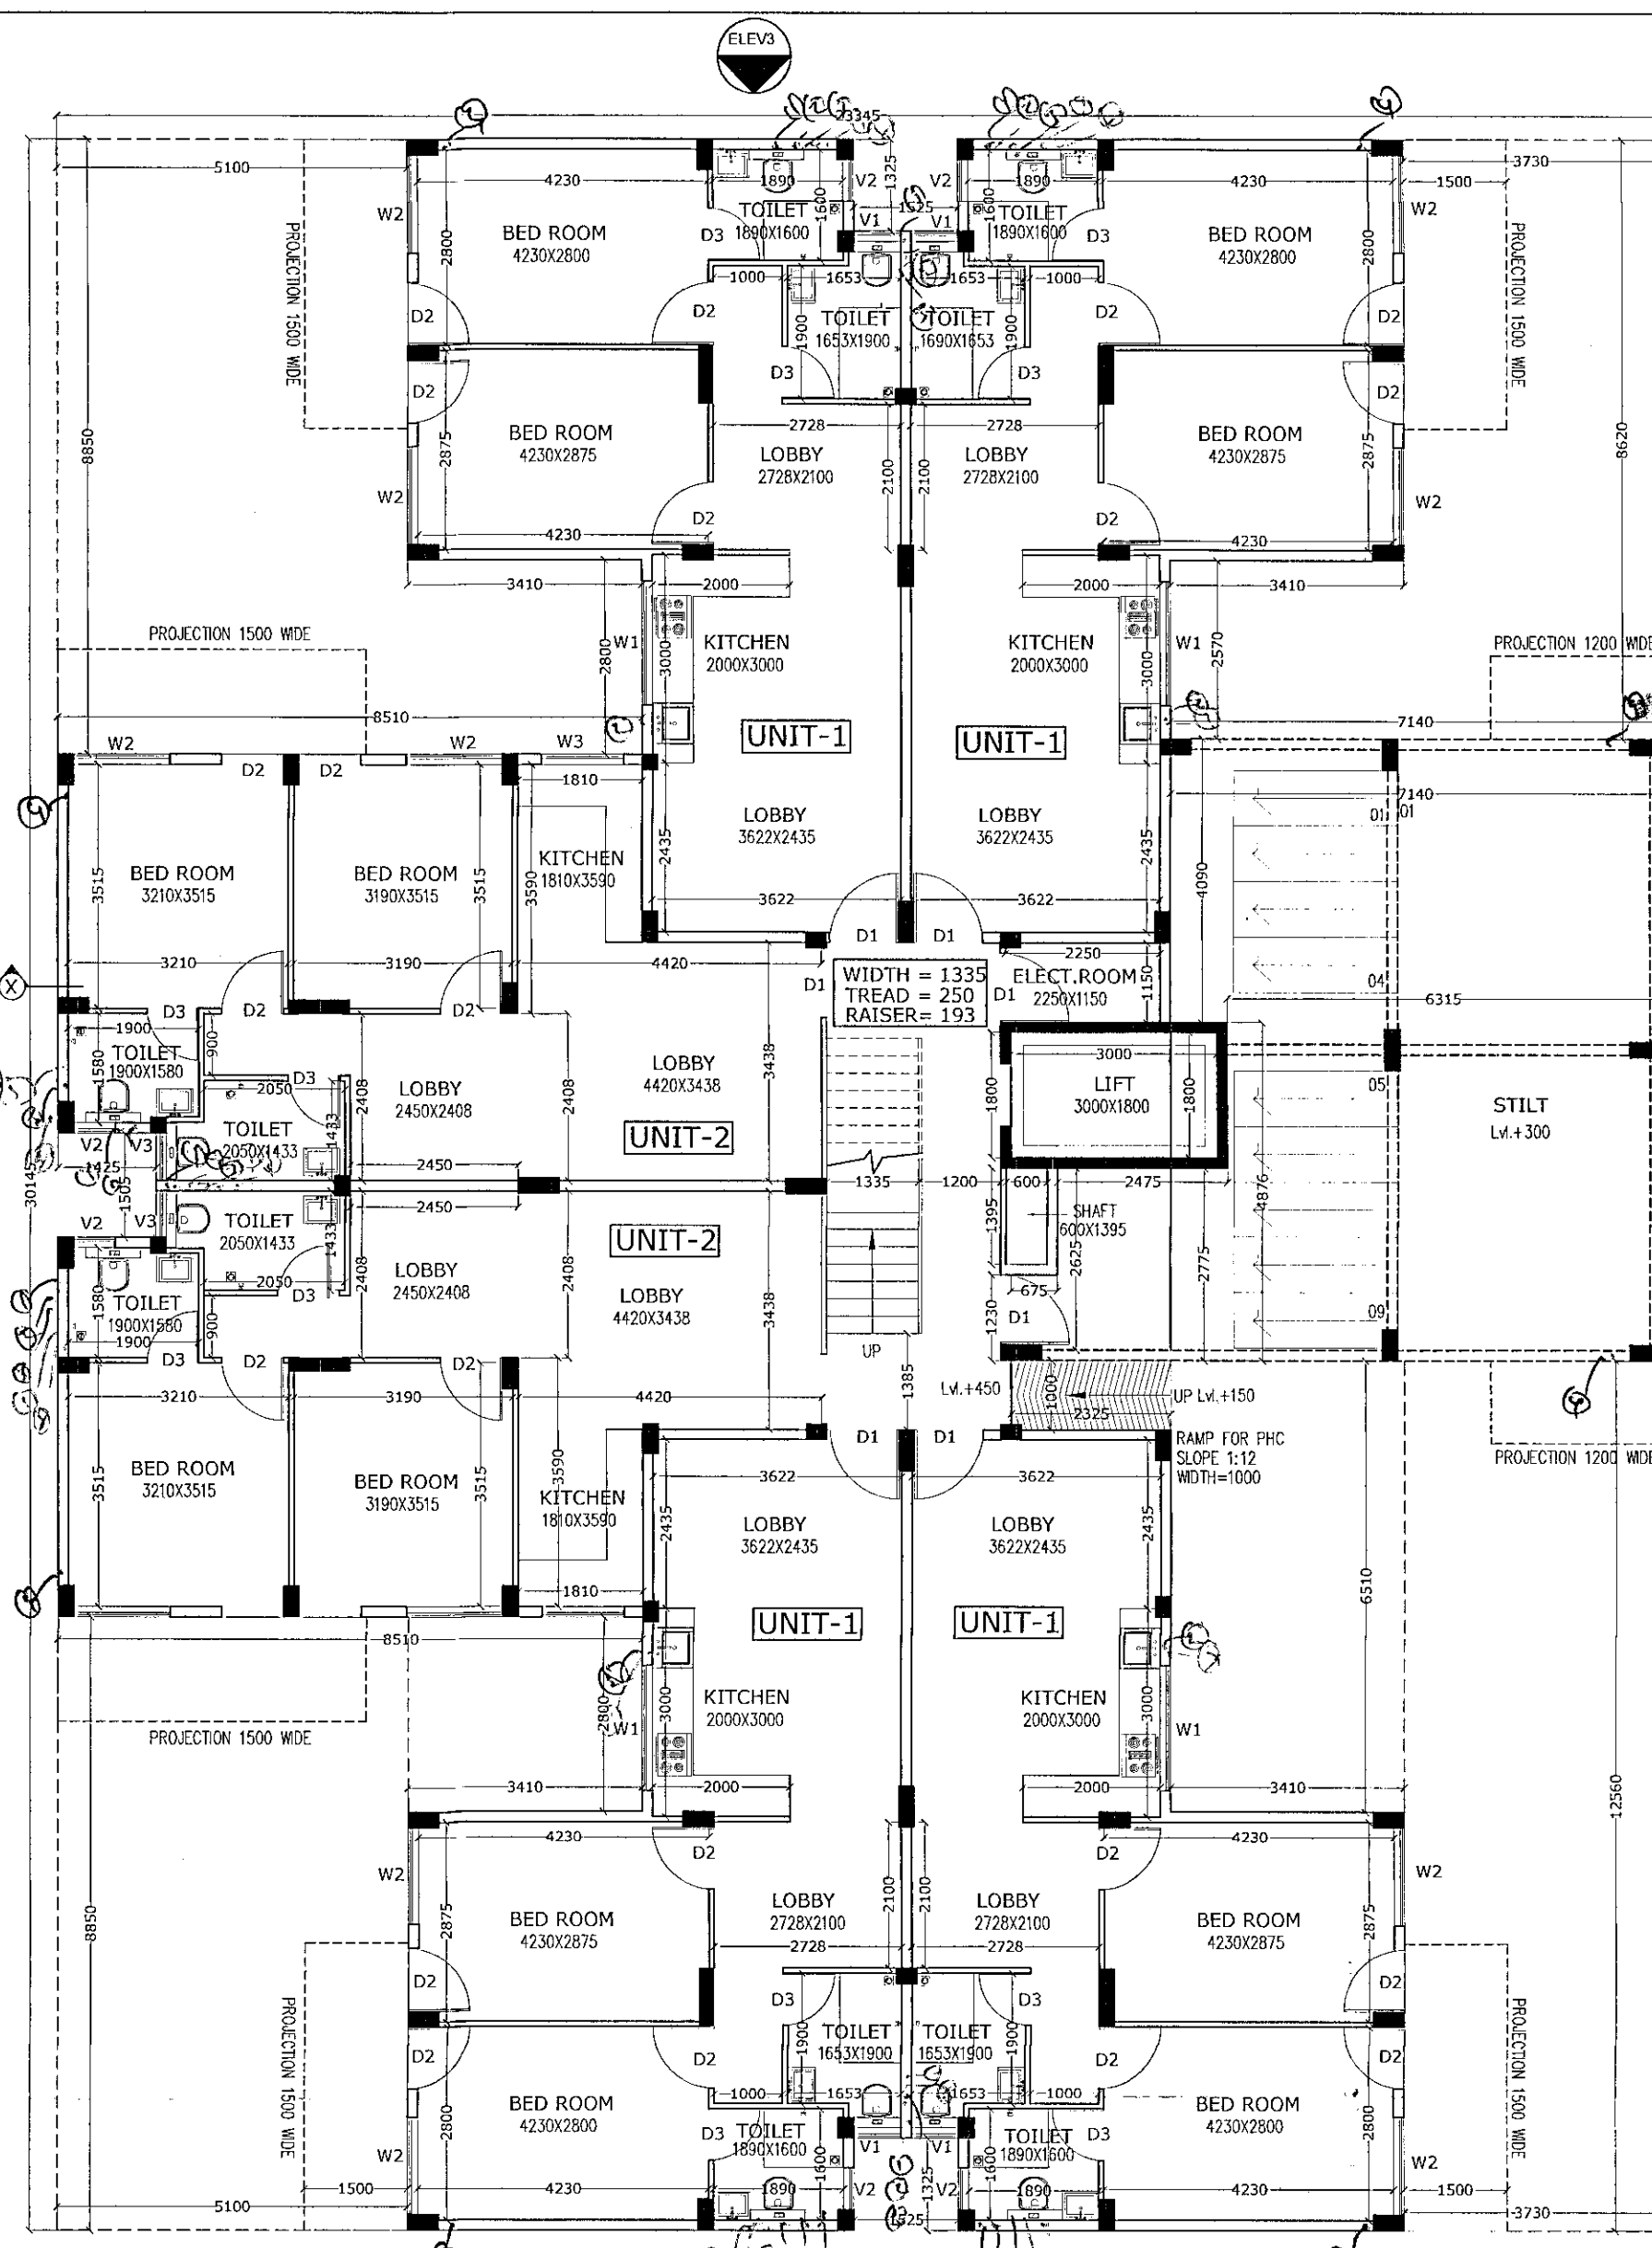

GROUND/STILT FLOOR PLAN
Lvl.+300 & 450

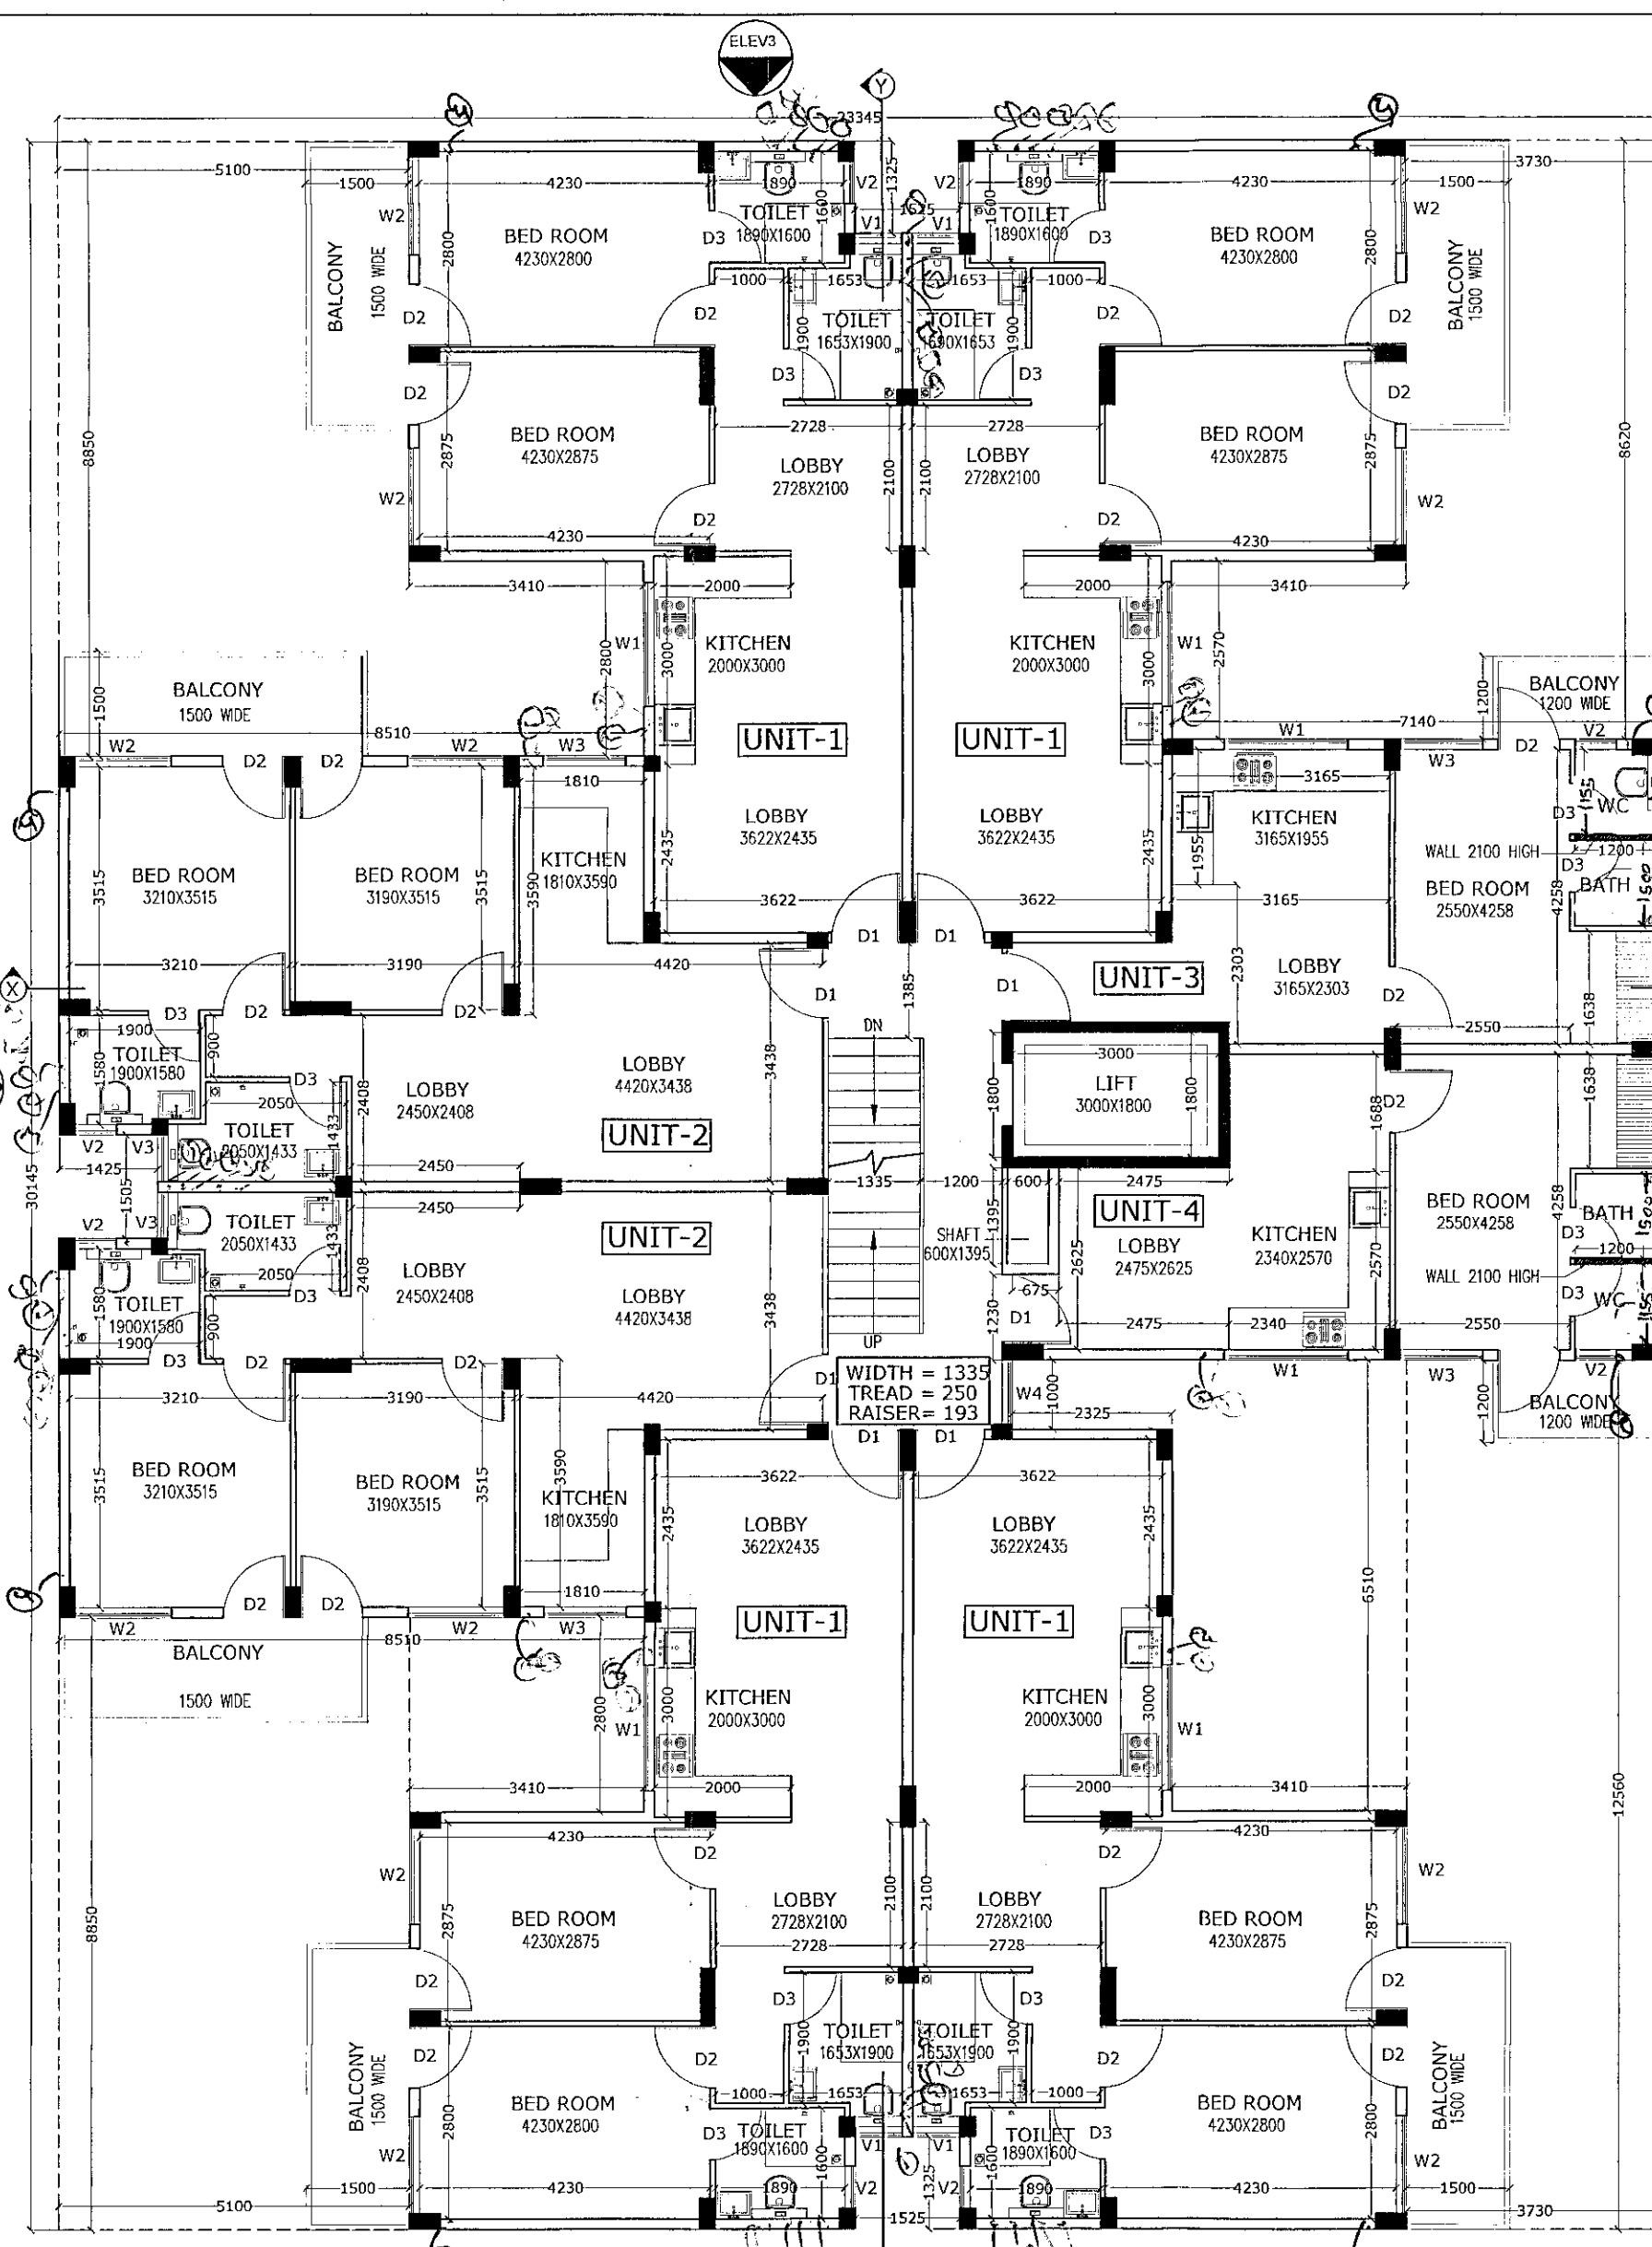

TYP.1ST TO 4TH FLOOR PLAN

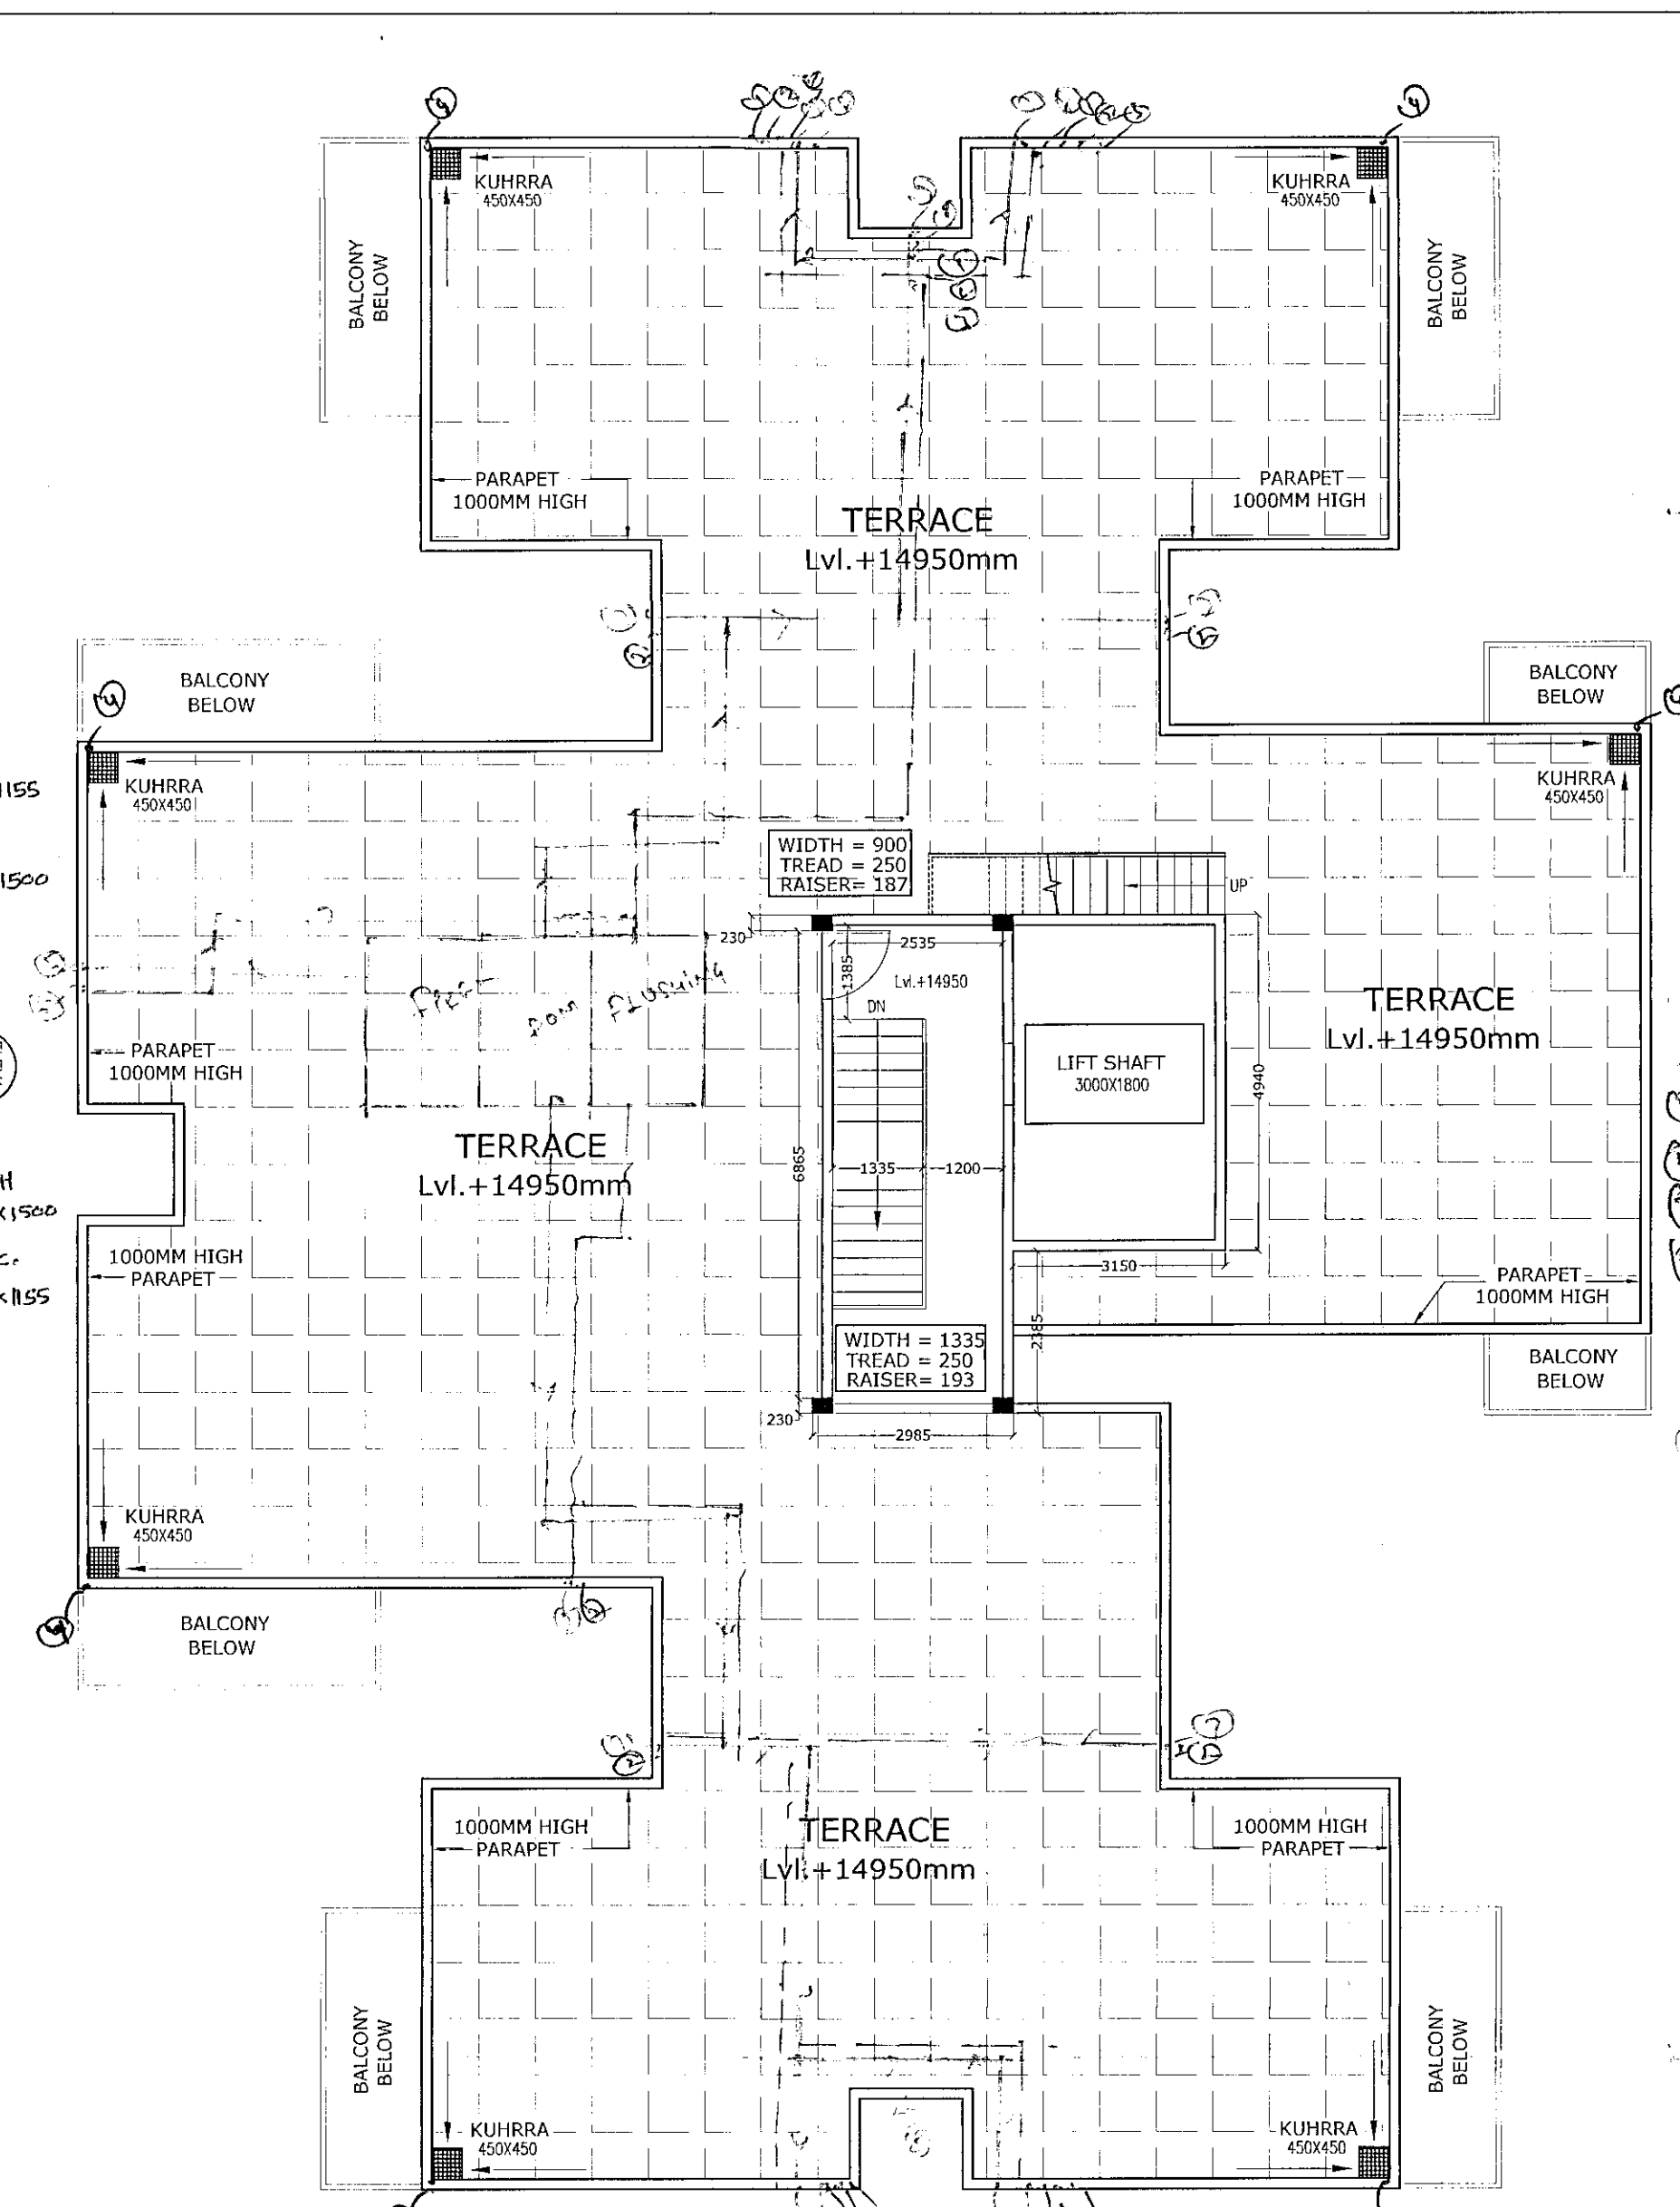


MUMTY LEVEL PLAN
Lvl.+14950

- LEGEND:-**
- 1. 150mm dia. UPVC PIPE
 - 2. 150mm dia. UPVC PIPE
NAME	WIDTH	HEIGHT	CILL	LINTEL
D1	1000	2150	--	2150
D2	900	2450	--	2450
D3	2150	2150	--	2150
D4	760	2150	--	2150
W1	1800	1500	950	2450
W2	1400	1500	950	2450
W3	1200	1500	950	2450
V1	688	900	1550	2450
V2	600	900	1550	2450
V3	678	900	1550	2450

UNIT 1	CARPET AREA
ADDITIONS	
S.N.O. NO. PREFIX LENGTH BREATH AREA	
A 1 1 3.776 0.300 1.135	
B 1 1 3.920 1.600 6.288	
C 2 1 0.075 0.750 0.113	
D 3 1 1.809 1.600 2.894	
E 1 1 0.080 1.025 0.082	
F 1 1 0.080 0.125 0.016	
G 1 1 0.688 0.150 0.103	
H 1 1 0.763 0.200 0.153	
I 1 1 1.653 1.745 2.884	
J 1 1 1.000 1.975 1.975	
K 1 1 0.300 2.728 0.816	
L 1 1 0.300 2.645 0.794	
M 1 1 4.005 3.775 15.119	
N 1 1 3.555 0.075 0.267	
O 1 1 1.105 2.100 2.321	
P 1 1 1.622 2.025 3.287	
Q 1 1 1.583 0.150 0.237	
R 1 1 2.688 0.450 1.210	
S 1 1 0.450 2.795 1.238	
T 1 1 2.728 2.825 6.613	
U 1 1 0.445 2.895 1.272	
V 1 1 3.542 0.730 0.815	
W 1 1 3.622 1.880 6.802	
X 1 1 3.582 0.150 0.537	
Y 1 1 3.550 0.300 1.051	
Z 1 1 3.000 0.150 0.150	
Z1 1 1 1.578 0.155 0.245	
TOTAL ADDITION	58.443
SUBTRACTIONS	
S.N.O. NO. PREFIX LENGTH BREATH AREA	
1 0 0 0.000 0.000	
TOTAL SUBTRACTION	0.000
TOTAL CARPET AREA	58.443


UNIT 1 AREA CHART

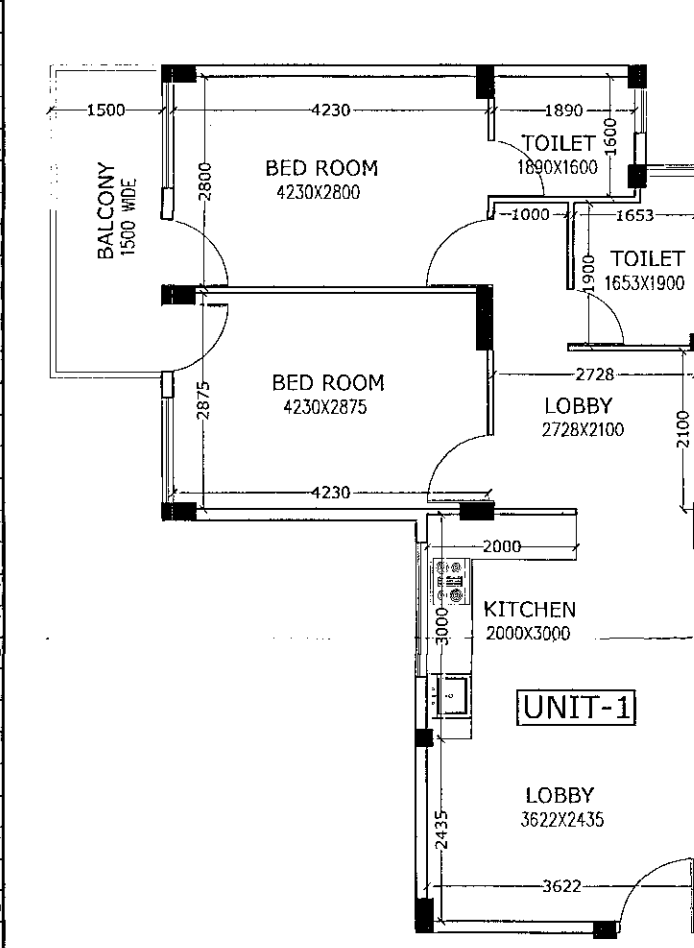

UNIT 1 LAYOUT

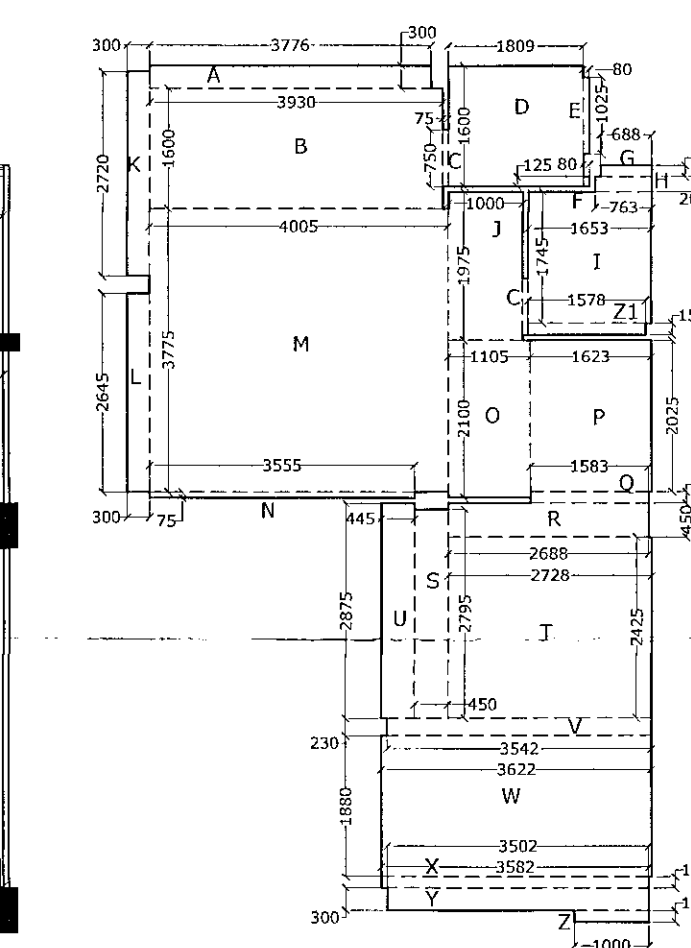


UNIT 1 AREA DIAGRAM

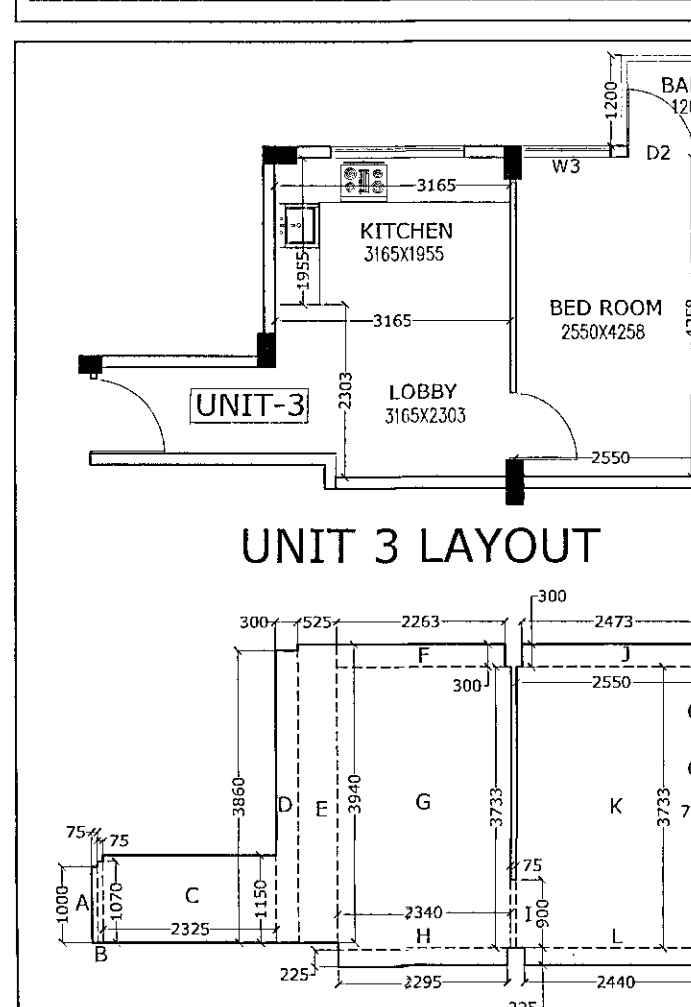

UNIT 3 LAYOUT

UNIT 3	CARPET AREA
ADDITIONS	
S.N.O. NO. PREFIX LENGTH BREATH AREA	
A 1 1 0.075 1.000 0.075	
B 1 1 0.075 1.070 0.080	
C 1 1 2.235 1.150 2.574	
D 1 1 0.300 3.860 1.158	
E 1 1 0.525 3.940 2.069	
F 1 1 2.263 0.300 0.679	
G 1 1 2.340 3.733 8.735	
H 1 1 2.295 0.225 0.516	
I 1 1 0.075 0.900 0.068	
J 1 1 2.473 0.300 0.742	
K 1 1 3.733 9.519	
L 1 1 2.440 0.225 0.549	
M 1 1 0.025 0.000 0.004	
N 1 1 1.200 1.155 1.386	
O 2 1 0.075 0.750 0.113	
P 1 1 1.200 1.544 1.824	
Q 1 1 0.900 1.573 1.423	
R 1 1 0.375 1.533 0.574	
TOTAL ADDITION	31.912
SUBTRACTIONS	
S.N.O. NO. PREFIX LENGTH BREATH AREA	
1 0 0 0.000 0.000	
TOTAL SUBTRACTION	0.000
TOTAL CARPET AREA	31.912

UNIT 3 AREA CHART

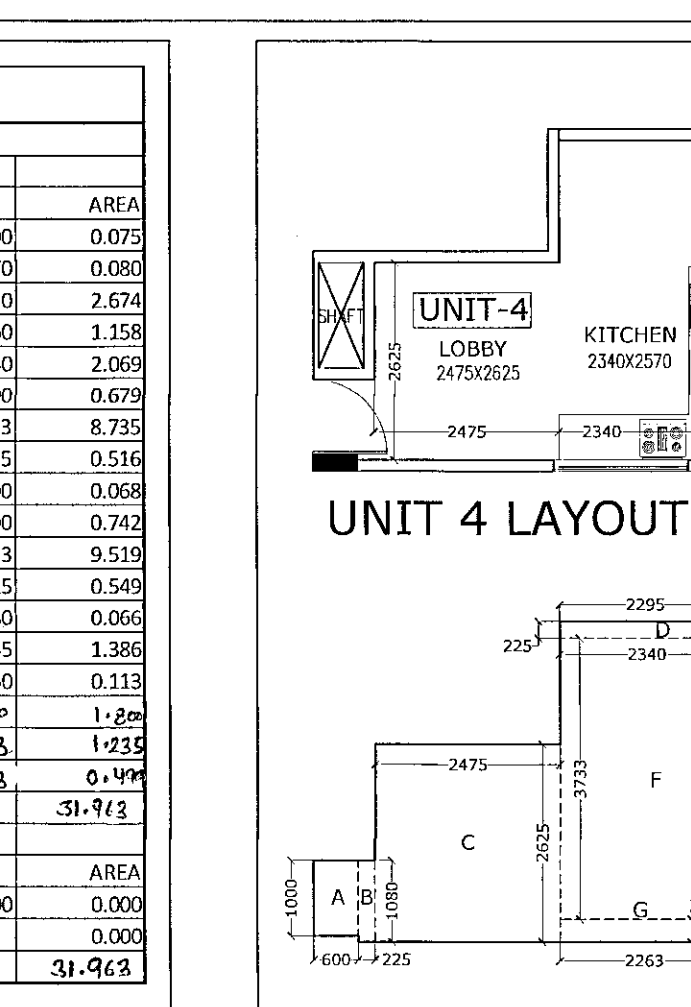

UNIT 3 AREA DIAGRAM

STILT AREA							
ADDITIONS							
S.N.O.	NO.	PREFIX	LENGTH	BREATH			
6	1	1	7.140	4.090			29.203
7	1	1	6.315	4.875			30.786
10	1	1	0.675	1.230			0.830
11	1	1	2.475	2.775			6.868
TOTAL ADDITION							67.687
SUBTRACTIONS							
S.N.O.	NO.	PREFIX	LENGTH	BREATH			
1	0	0	0	0			0.000
TOTAL SUBTRACTIONS							0.000
TOTAL STILT AREA							67.687

TYP. 1ST TO 4TH FLOOR F.A.R. OF TOWER-1 TO 4 & 9 TO 12					
ADDITIONS					
S.N.O.	NO.	PREFIX	LENGTH	BREATH	
GROUND COVERAGE					475.894
TOTAL ADDITION					475.894
SUBTRACTIONS					
S.N.O.	NO.	PREFIX	LENGTH	BREATH	
8	1	1	3.000	1.800	5.400
9	1	1	0.600	1.395	0.837
TOTAL SUBTRACTIONS					6.237
TOTAL 1ST FLOOR F.A.R.					469.657

MUMTY MACHINE ROOM AREA						
ADDITIONS						
S.N.O.	NO.	PREFIX	LENGTH	BREATH		
A	2	1	2.985	0.230		1.373
B	1	1	2.835	6.865		19.462
C	1	1	3.150	4.940		15.561
TOTAL ADDITION						36.396
TOTAL MACHINE ROOM AREA						36.396
TOTAL F.A.R. OF TOWER-1 TO 4 & 9 TO 12						
F.A.R. ON GROUND FLOOR						408.207


	F.A.R. ON FIRST FLOOR	469.657
	F.A.R. ON SECOND FLOOR	469.657
	F.A.R. ON THIRD FLOOR	469.657
	F.A.R. ON FOURTH FLOOR	469.657
	TOTAL F.A.R.	2286.835

BUILT UP AREA	
TOTAL F.A.R	2286.835
STILT AREA(NON F.A.R.)	67.687
MUMITY MACHINE ROOM AREA	36.396
TOTAL BUILT UP AREA	2390.918


Floor plan of Unit 4 showing dimensions and room layout. The plan includes a Bed Room (2550x2258), Bath (2000x1200), and a central area with a W.C. and a 2000x1200 area. Dimensions are provided for various sections: 4658, 2270, 4235, 2550, 2000, 1200,

UNIT 4	CARPET AREA
ADDITIONS	
S.N.O. NO. PREFIX LENGTH BREATH AREA	
A 1 1 0.000 1.000 0.000	
B 1 1 0.225 1.080 0.243	
C 1 1 2.475 2.625 6.497	
D 1 1 2.295 0.225 0.516	
E 1 1 0.075 0.900 0.068	
F 1 1 2.340 3.733 8.735	
G 1 1 2.295 0.225 0.516	
H 1 1 0.075 0.900 0.068	
I 1 1 2.473 0.300 0.742	
J 1 1 3.733 9.519	
K 1 1 2.440 0.225 0.549	
L 1 1 0.025 0.000 0.004	
M 1 1 1.200 1.155 1.386	
N 2 1 0.075 0.750 0.113	
O 1 1 1.200 1.544 1.824	
P 1 1 0.900 1.573 1.423	
Q 1 1 0.375 1.533 0.574	
TOTAL ADDITION	31.912
SUBTRACTIONS	
S.N.O. NO. PREFIX LENGTH BREATH AREA	
1 0 0 0.000 0.000	
TOTAL SUBTRACTION	0.000
TOTAL CARPET AREA	31.912

UNIT 4 AREA CHART

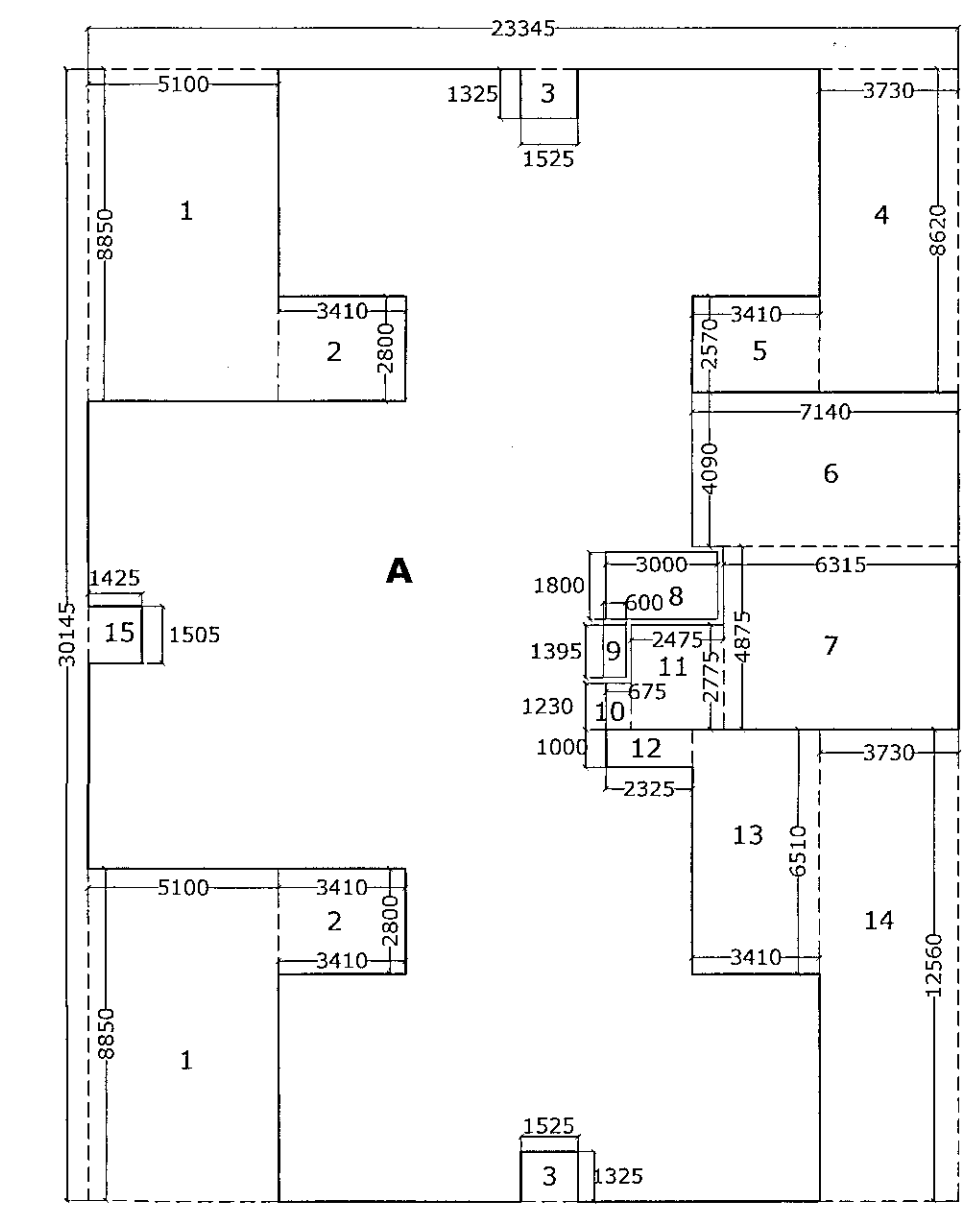

AREA DIAGRAM

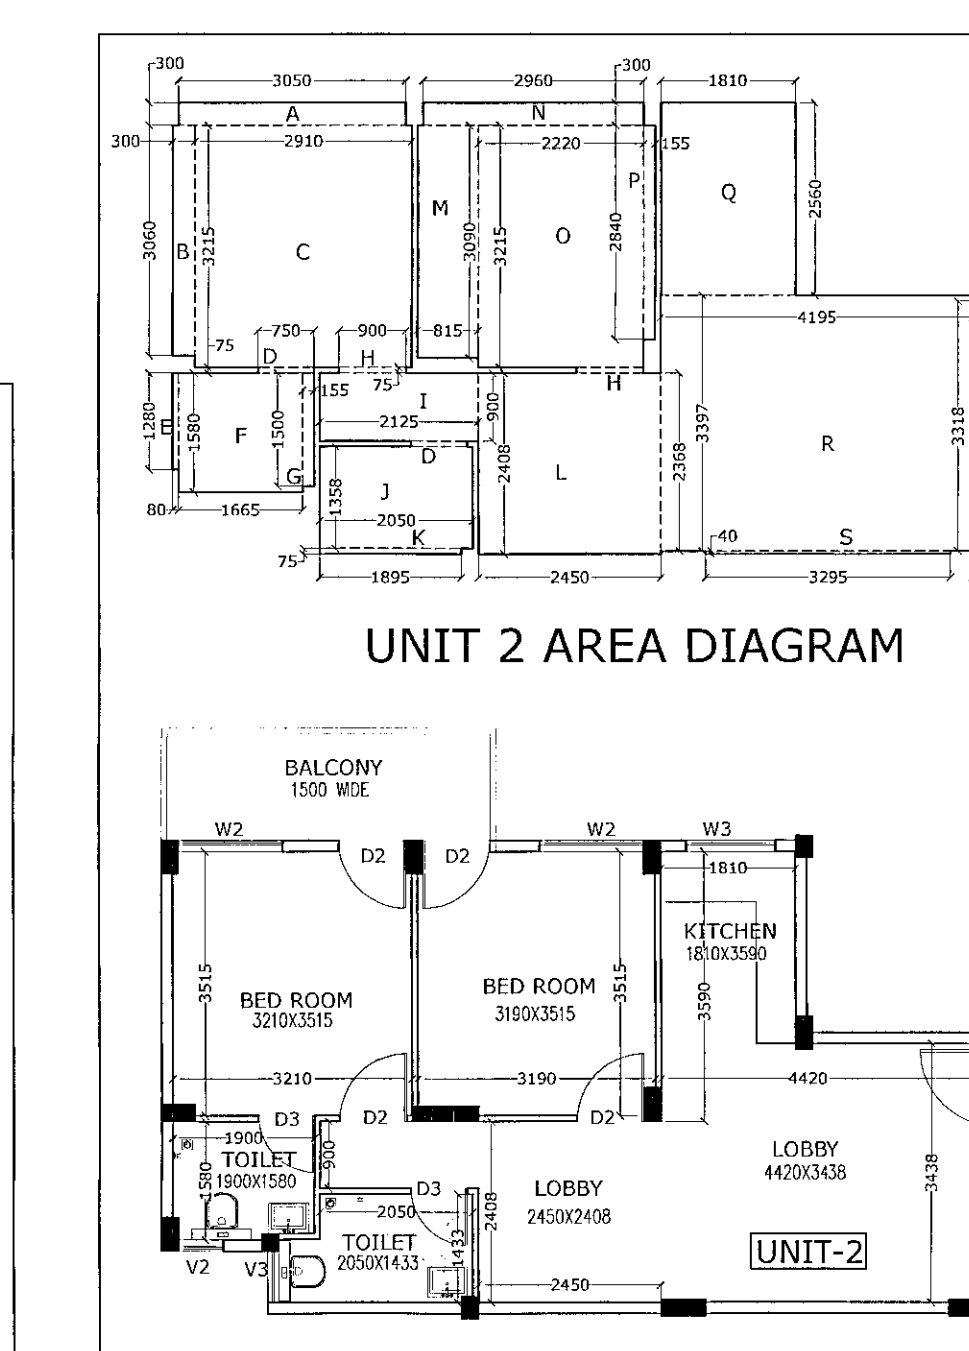


UNIT 2 AREA DIAGRAM

UNIT 2 LAYOUT


GROUND COVERAGE OF TOWER 1 TO 4 & 9 TO 12					
ADDITIONS					
S.N.O.	NO.	PREFIX	LENGTH	BREATH	AREA
	1	1	23.345	30.145	703.735
TOTAL ADDITION					703.735
SUBTRACTIONS					
S.N.O.	NO.	PREFIX	LENGTH	BREATH	AREA
1	2	1	5.100	8.850	90.270
2	2	1	3.410	2.800	19.096
3	2	1	1.525	1.325	4.041
4	1	1	3.730	8.620	32.153
5	1	1	3.410	2.570	8.764
12	1	1	2.325	1.000	2.325
13	1	1	3.410	6.510	22.199
14	1	1	3.730	12.560	46.849
15	1	1	1.425	1.505	2.145
TOTAL SUBTRACTION					227.841
TOTAL GROUND COVERAGE					475.894

GROUND FLOOR F.A.R. OF TOWER 1 TO 4 & 9 TO 12					
ADDITIONS					
S.N.O.	NO.	PREFIX	LENGTH	BREATH	AREA
GROUND COVERAGE					475.894
TOTAL ADDITION					475.894
SUBTRACTION					
S.N.O.	NO.	PREFIX	LENGTH	BREATH	
6	1	1	7.140	4.090	29.203
7	1	1	6.315	4.875	30.786
10	1	1	0.675	1.230	0.830
11	1	1	2.475	2.775	6.868
TOTAL SUBTRACTION					-67.687
TOTAL GROUND FLOOR F.A.R.					408.207

UNIT 2	CARPET AREA
ADDITIONS	
S.N.O. NO. PREFIX LENGTH BREATH AREA	
A 1 1 3.050 0.300 0.915	
B 1 1 0.300 3.060 0.918	
C 1 1 2.910 3.215 9.366	
D 2 1 0.750 0.025 0.113	
E 1 1 0.080 1.280 0.102	
F 1 1 1.660 1.580 2.611	
G 1 1 0.155 1.500 0.233	
H 2 1 0.900 0.075 0.133	
I 1 1 2.125 0.900 1.913	
J 1 1 2.050 1.358 2.784	
K 1 1 1.895 0.075 0.142	
L 1 1 2.450 2.408 5.906	
M 1 1 0.815 3.090 2.518	
N 1 1 2.960 0.300 0.888	
O 1 1 2.220 3.215 7.137	
P 1 1 0.155 2.840 0.440	
Q 1 1 1.810 2.560 4.634	
R 1 1 4.195 3.397 14.226	
S 1 1 1.295 0.040 0.133	
T 1 1 0.225 3.318 0.747	
U 1 1 0.075 1.000 0.075	
TOTAL ADDITION	55.961
SUBTRACTIONS	
S.N.O. NO. PREFIX LENGTH BREATH AREA	
1 0 0 0.000 0.000	
TOTAL SUBTRACTION	0.000
TOTAL CARPET AREA	55.961

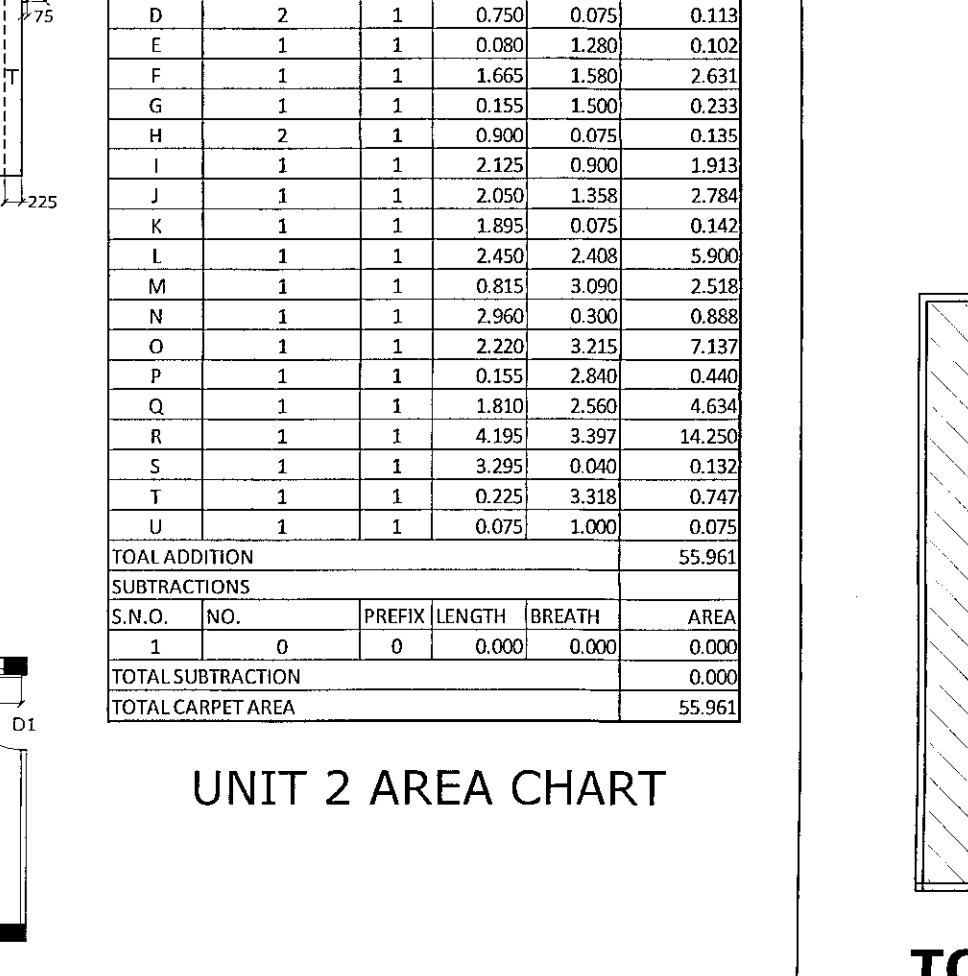

UNIT 2 AREA CHART

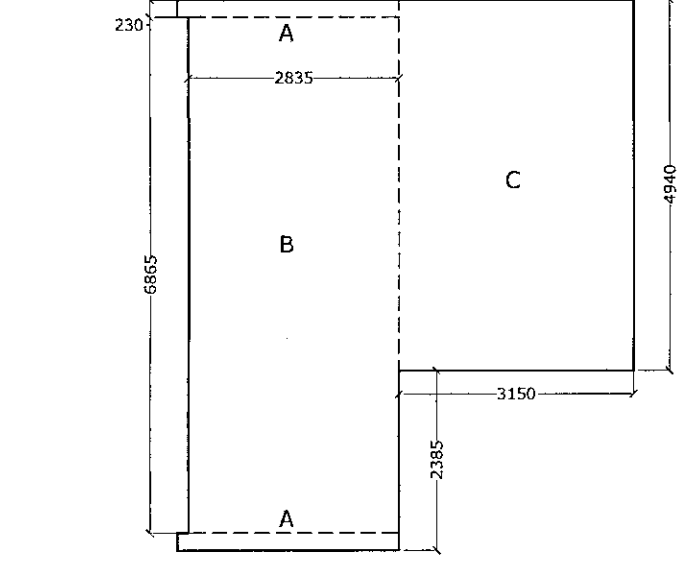

MUMTY AREA DIAGRAM

- NOTES:-**
- LIFT SHALL BE WITH 100% POWER BACKUP.
 - ALL DIMENSIONS IN MM.
 - ALL INTERNAL WALLS ARE 75MM AAC WALLS AND EXTERNAL WALLS ARE 150MM THICK AAC WALL.
 - TOWER 5-8 ARE MIRROR IMAGES OF TOWER-1-4 AND 9-12.

PROJECT:-

REVISED BUILDING PLAN OF AFFORDABLE GROUP HOUSING SCHEME MEASURING 6.00625 ACRES (LICENCE NO.-75 OF 2014 DATED 02/08/2014), IN SECTOR-6, SOHNA, DISTRICT- GURGAON, BEING DEVELOPED BY ARETE INDIA PROJECTS PVT. LTD.

ARCHITECT:-

VIKAS AHLAWAT ARCHITECTS

ARCHITECTURE, INTERIORS, PLANNING

Unit No. 303 Ninex Tower Center, Suncity, Sector-54, Golf Course Road, Gurgaon
O : 0124-4284293 M : 08869158486 Mail : vikas@vadesign.com

OWNERS SIGNATURE:-

ARCHITECT SIGNATURE:-

For Arete India Projects Pvt. Ltd.

Director

AR. VIKAS AHLAWAT
CA/2013/59929

DRAWING TITLE:-

TOWER 1 TO 8 & 9 TO 12

PLAN & AREA CALCULATION

DATE:- 31-10-2015

SCALE:- 1:100

SHEET NO.

03