



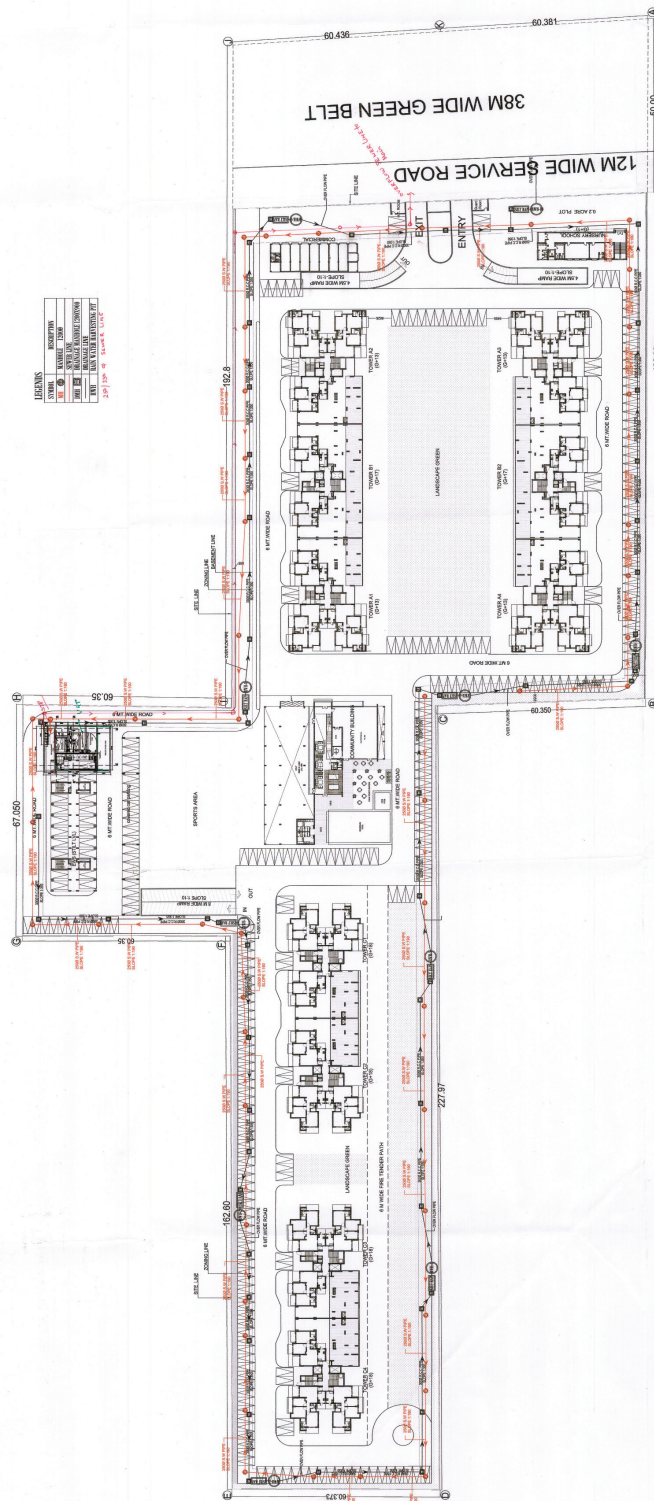

LEGEND	
1	ROAD
2	LANDSCAPE GREEN
3	LANDSCAPE WATER
4	LANDSCAPE PLANT
5	LANDSCAPE FURNITURE
6	LANDSCAPE LIGHTING
7	LANDSCAPE FENCE
8	LANDSCAPE WALL
9	LANDSCAPE GATE
10	LANDSCAPE STAIR
11	LANDSCAPE RAMP
12	LANDSCAPE PAVEMENT
13	LANDSCAPE PLANTER
14	LANDSCAPE BENCH
15	LANDSCAPE TABLE
16	LANDSCAPE SEAT
17	LANDSCAPE LAMP
18	LANDSCAPE FOUNTAIN
19	LANDSCAPE WATER FEATURE
20	LANDSCAPE PLANTER BOX
21	LANDSCAPE PLANTER WALL
22	LANDSCAPE PLANTER FENCE
23	LANDSCAPE PLANTER GATE
24	LANDSCAPE PLANTER RAMP
25	LANDSCAPE PLANTER STAIR
26	LANDSCAPE PLANTER PAVEMENT
27	LANDSCAPE PLANTER BENCH
28	LANDSCAPE PLANTER TABLE
29	LANDSCAPE PLANTER SEAT
30	LANDSCAPE PLANTER LAMP
31	LANDSCAPE PLANTER FOUNTAIN
32	LANDSCAPE PLANTER WATER FEATURE
33	LANDSCAPE PLANTER PLANTER BOX
34	LANDSCAPE PLANTER PLANTER WALL
35	LANDSCAPE PLANTER PLANTER FENCE
36	LANDSCAPE PLANTER PLANTER GATE
37	LANDSCAPE PLANTER PLANTER RAMP
38	LANDSCAPE PLANTER PLANTER STAIR
39	LANDSCAPE PLANTER PLANTER PAVEMENT
40	LANDSCAPE PLANTER PLANTER BENCH
41	LANDSCAPE PLANTER PLANTER TABLE
42	LANDSCAPE PLANTER PLANTER SEAT
43	LANDSCAPE PLANTER PLANTER LAMP
44	LANDSCAPE PLANTER PLANTER FOUNTAIN
45	LANDSCAPE PLANTER PLANTER WATER FEATURE
46	LANDSCAPE PLANTER PLANTER PLANTER BOX
47	LANDSCAPE PLANTER PLANTER PLANTER WALL
48	LANDSCAPE PLANTER PLANTER PLANTER FENCE
49	LANDSCAPE PLANTER PLANTER PLANTER GATE
50	LANDSCAPE PLANTER PLANTER PLANTER RAMP
51	LANDSCAPE PLANTER PLANTER PLANTER STAIR
52	LANDSCAPE PLANTER PLANTER PLANTER PAVEMENT
53	LANDSCAPE PLANTER PLANTER PLANTER BENCH
54	LANDSCAPE PLANTER PLANTER PLANTER TABLE
55	LANDSCAPE PLANTER PLANTER PLANTER SEAT
56	LANDSCAPE PLANTER PLANTER PLANTER LAMP
99	LANDSCAPE PLANTER PLANTER PLANTER PLANTER PLANTER PLANTER PLANTER WALL
100	LANDSCAPE PLANTER PLANTER PLANTER PLANTER PLANTER PLANTER PLANTER FENCE

KEY PLAN:

 

JOB TITLE:

Proposed Building Plan of Group Housing Colony area measuring 10.25 acres (L.C. No. 16 of 2014) situated at K-47 Kailash Colony, New Delhi, developed by PSL INFRA TECH PVT. LTD.

EXECUTIVE ARCHITECTS:

DESIGN FORUM INTERNATIONAL
K-47 KAILASH COLONY, NEW DELHI - 110048
PHONE: 011-46558600, FAX: 46558601

CLIENT:

PSL INFRA TECH PVT. LTD.

DRAWING TITLE:

SITE PLAN:
STORM & SEWER LAYOUT

OWNER'S SIGN:

For PSL INFRA TECH PVT. LTD.
Authorized Signatory

ARCHITECT'S SIGN:

Checked and sealed by the Professional Engineer
in accordance with the provisions of the Delhi Building
Regulations, 1994. The drawing is a true and correct
copy of the original drawing.
Signature of Professional Engineer
Date: 15/05/2014

SCALE:

1:500

DATE:

15/05/2014

DRAWING NO.:

3

Scale: 1:500