

NOTES:  
1. DRAWING AND DIMENSIONS ARE ONLY TO BE READ AND NOT SCALED.  
2. UNLESS OTHERWISE MENTIONED, ALL DIMENSIONS ARE GIVEN IN MILLIMETERS.  
3. THIS DRAWING SHALL BE READ IN CONJUNCTION WITH RELEVANT ARCHITECTURAL, STRUCTURAL AND SERVICES DRAWINGS.  
4. ALL LEVELS GIVEN IN DRAWING ARE WITH REFERENCE TO THE N.G.L. AS BENCHMARKED AT SITE.  
5. ANY DISCREPANCY BETWEEN THE ARCHITECTURAL/STRUCTURAL OR SERVICES DRAWINGS MUST BE BROUGHT TO THE ATTENTION OF THE ARCHITECT BY THE CONTRACTOR OR PROJECT MANAGER, BEFORE EXECUTION OF THE SAME.

REV. NO.	DATE	REMARKS

PURPOSE OF DRAWING:  
☒ TO ☐ TOWER


GOOD FOR CONSTRUCTION

PROJECT NAME: ASHIANA MULBERRY PHASE 1, GROUP HOUSING AT SECTOR-2, SOHNA, GURGAON	CLIENT: ASHIANA DWELLING PVT. LTD.
--	--

ARCHITECT:  
  
DESIGN FORUM INTERNATIONAL


STRUCTURE  
**MEHRO** Consultants  
Structural Engineering Division  
 A-1/36, SAFDARJUNG ENCLAVE,  
NEW DELHI - 110 029  
Tel: 26194486 / 26172156  
Mobile: 981023053  
deepakthakur.mehro@gmail.com  
shubham\_mehro@yahoo.co.in

V.S. KUKREJA & ASSOCIATES PVT. LTD.  
CONSULTING ENGINEERS  
165-A, GAUTAM NAGAR,  
NEW DELHI - 110049. PH: 26521075/76  
FAX: 26567087  
EMAIL: info@vskukreja.com  
EMAIL: vskukreja@gmail.com

SCALE: 1:300@1400x594	DATE: 28-09-2016
DRAWN BY: SHYAM	NORTH: 
CHECKED BY: P.K.JHA	

DRAWING TITLE :  
**BASEMENT PLAN WITH  
PARKING**

DRAWING NO. :	REVISION NO. : <b>R0</b>
---------------	-----------------------------

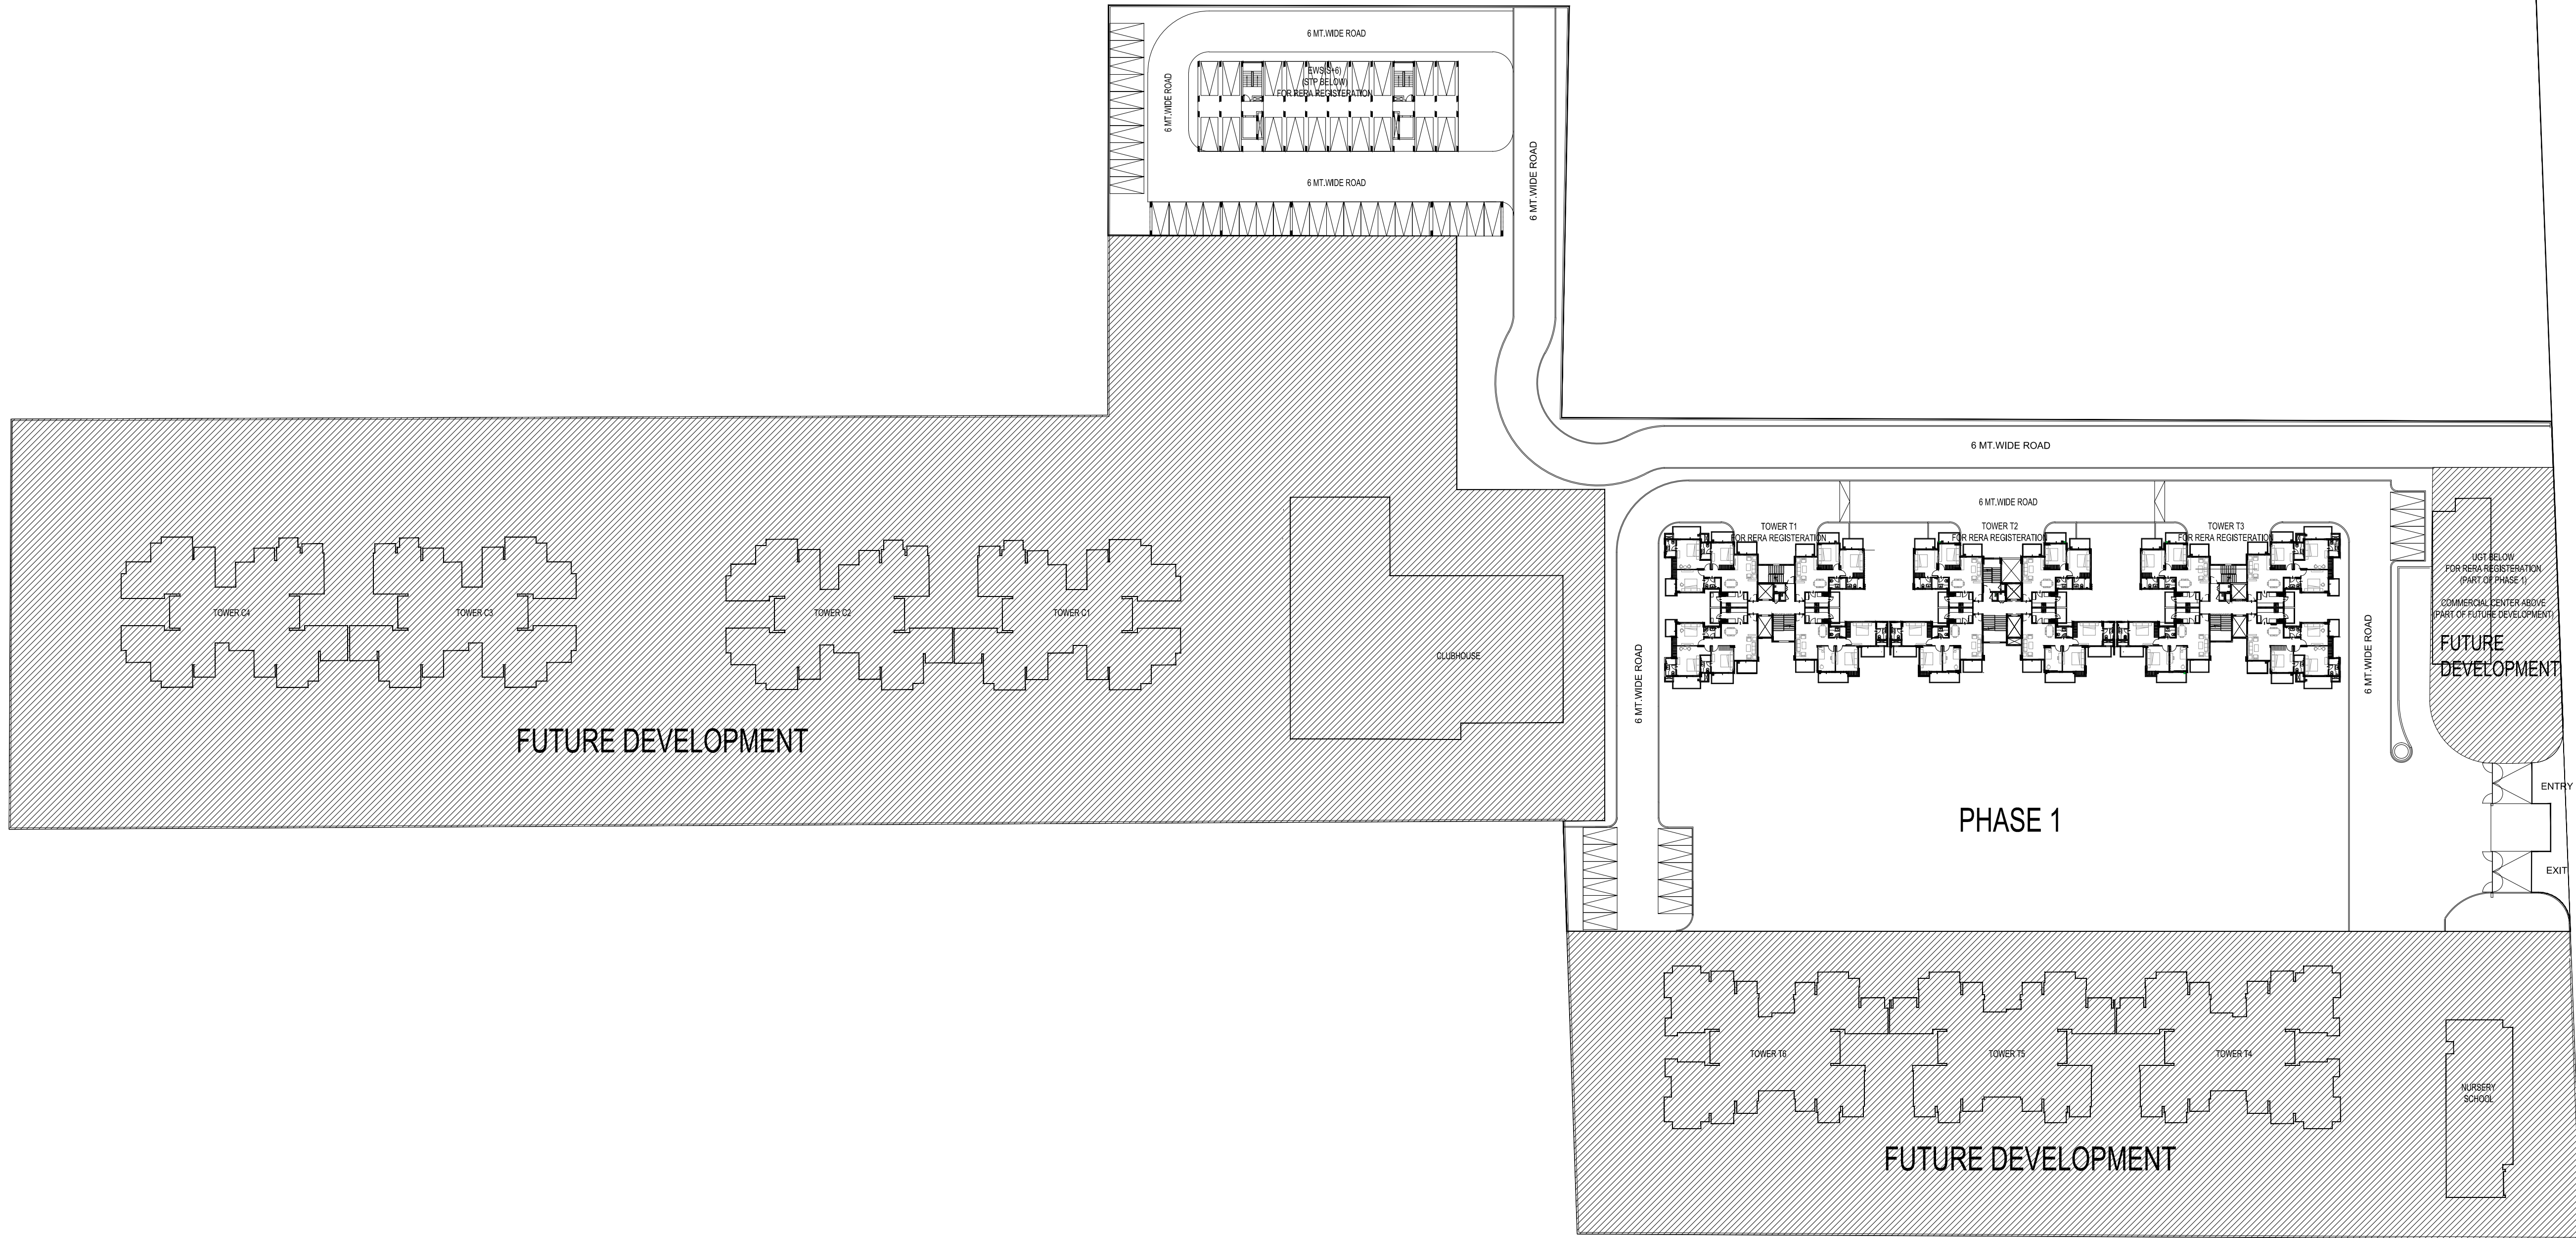

NOTES:  
1. DRAWING AND DIMENSIONS ARE ONLY TO BE READ AND NOT SCALED.  
2. UNLESS OTHERWISE MENTIONED, ALL DIMENSIONS ARE GIVEN IN MILLIMETERS.  
3. THIS DRAWING SHALL BE READ IN CONJUNCTION WITH RELEVANT ARCHITECTURAL, STRUCTURAL AND SERVICES DRAWINGS.  
4. ALL LEVELS GIVEN IN DRAWING ARE WITH REFERENCE TO THE N.G.L. AS BENCHMARKED AT SITE.  
5. ANY DISCREPANCY BETWEEN THE ARCHITECTURAL/STRUCTURAL OR SERVICES DRAWINGS MUST BE BROUGHT TO THE ATTENTION OF THE ARCHITECT BY THE CONTRACTOR OR PROJECT MANAGER, BEFORE EXECUTION OF THE SAME.

REV. NO.	DATE	REMARKS
PURPOSE OF DRAWING: <input checked="" type="checkbox"/> DESIGN <input type="checkbox"/> TO <input type="checkbox"/> TEST		
GOOD FOR CONSTRUCTION		
PROJECT NAME: ASHIANA MULBERRY PHASE 1, GROUP HOUSING AT SECTOR-2, SOHNA, GURGAON		CLIENT: ASHIANA DWELLING PVT. LTD.
ARCHITECT:  DESIGN FORUM INTERNATIONAL		
STRUCTURE <b>MEHRO</b> Consultants Structural Engineering Division  A-1/36, SAFDARJUNG ENCLAVE, NEW DELHI- 110 029 tel: 26194486 / 26172156 mobile: 986933053 deepakthakur.mehro@gmail.com shubham_mehro@yahoo.co.in		
V. S. KUKREJA & ASSOCIATES PVT. LTD. CONSULTING ENGINEERS 105-A, CALITAM NAGAR NEW DELHI-110049 PH:26521075/76 FAX: 26967867 EMAIL:info@vskukreja.com EMAIL:vskukreja@gmail.com		
SCALE: 1:300@1400x594	DATE: 28-09-2016	
DRAWN BY: SHYAM	NORTH	
CHECKED BY: P.K.JHA	DRAWING TITLE : <b>SITE PLAN WITH PARKING</b>	
DRAWING NO. :	REVISION NO. : <b>R0</b>	