


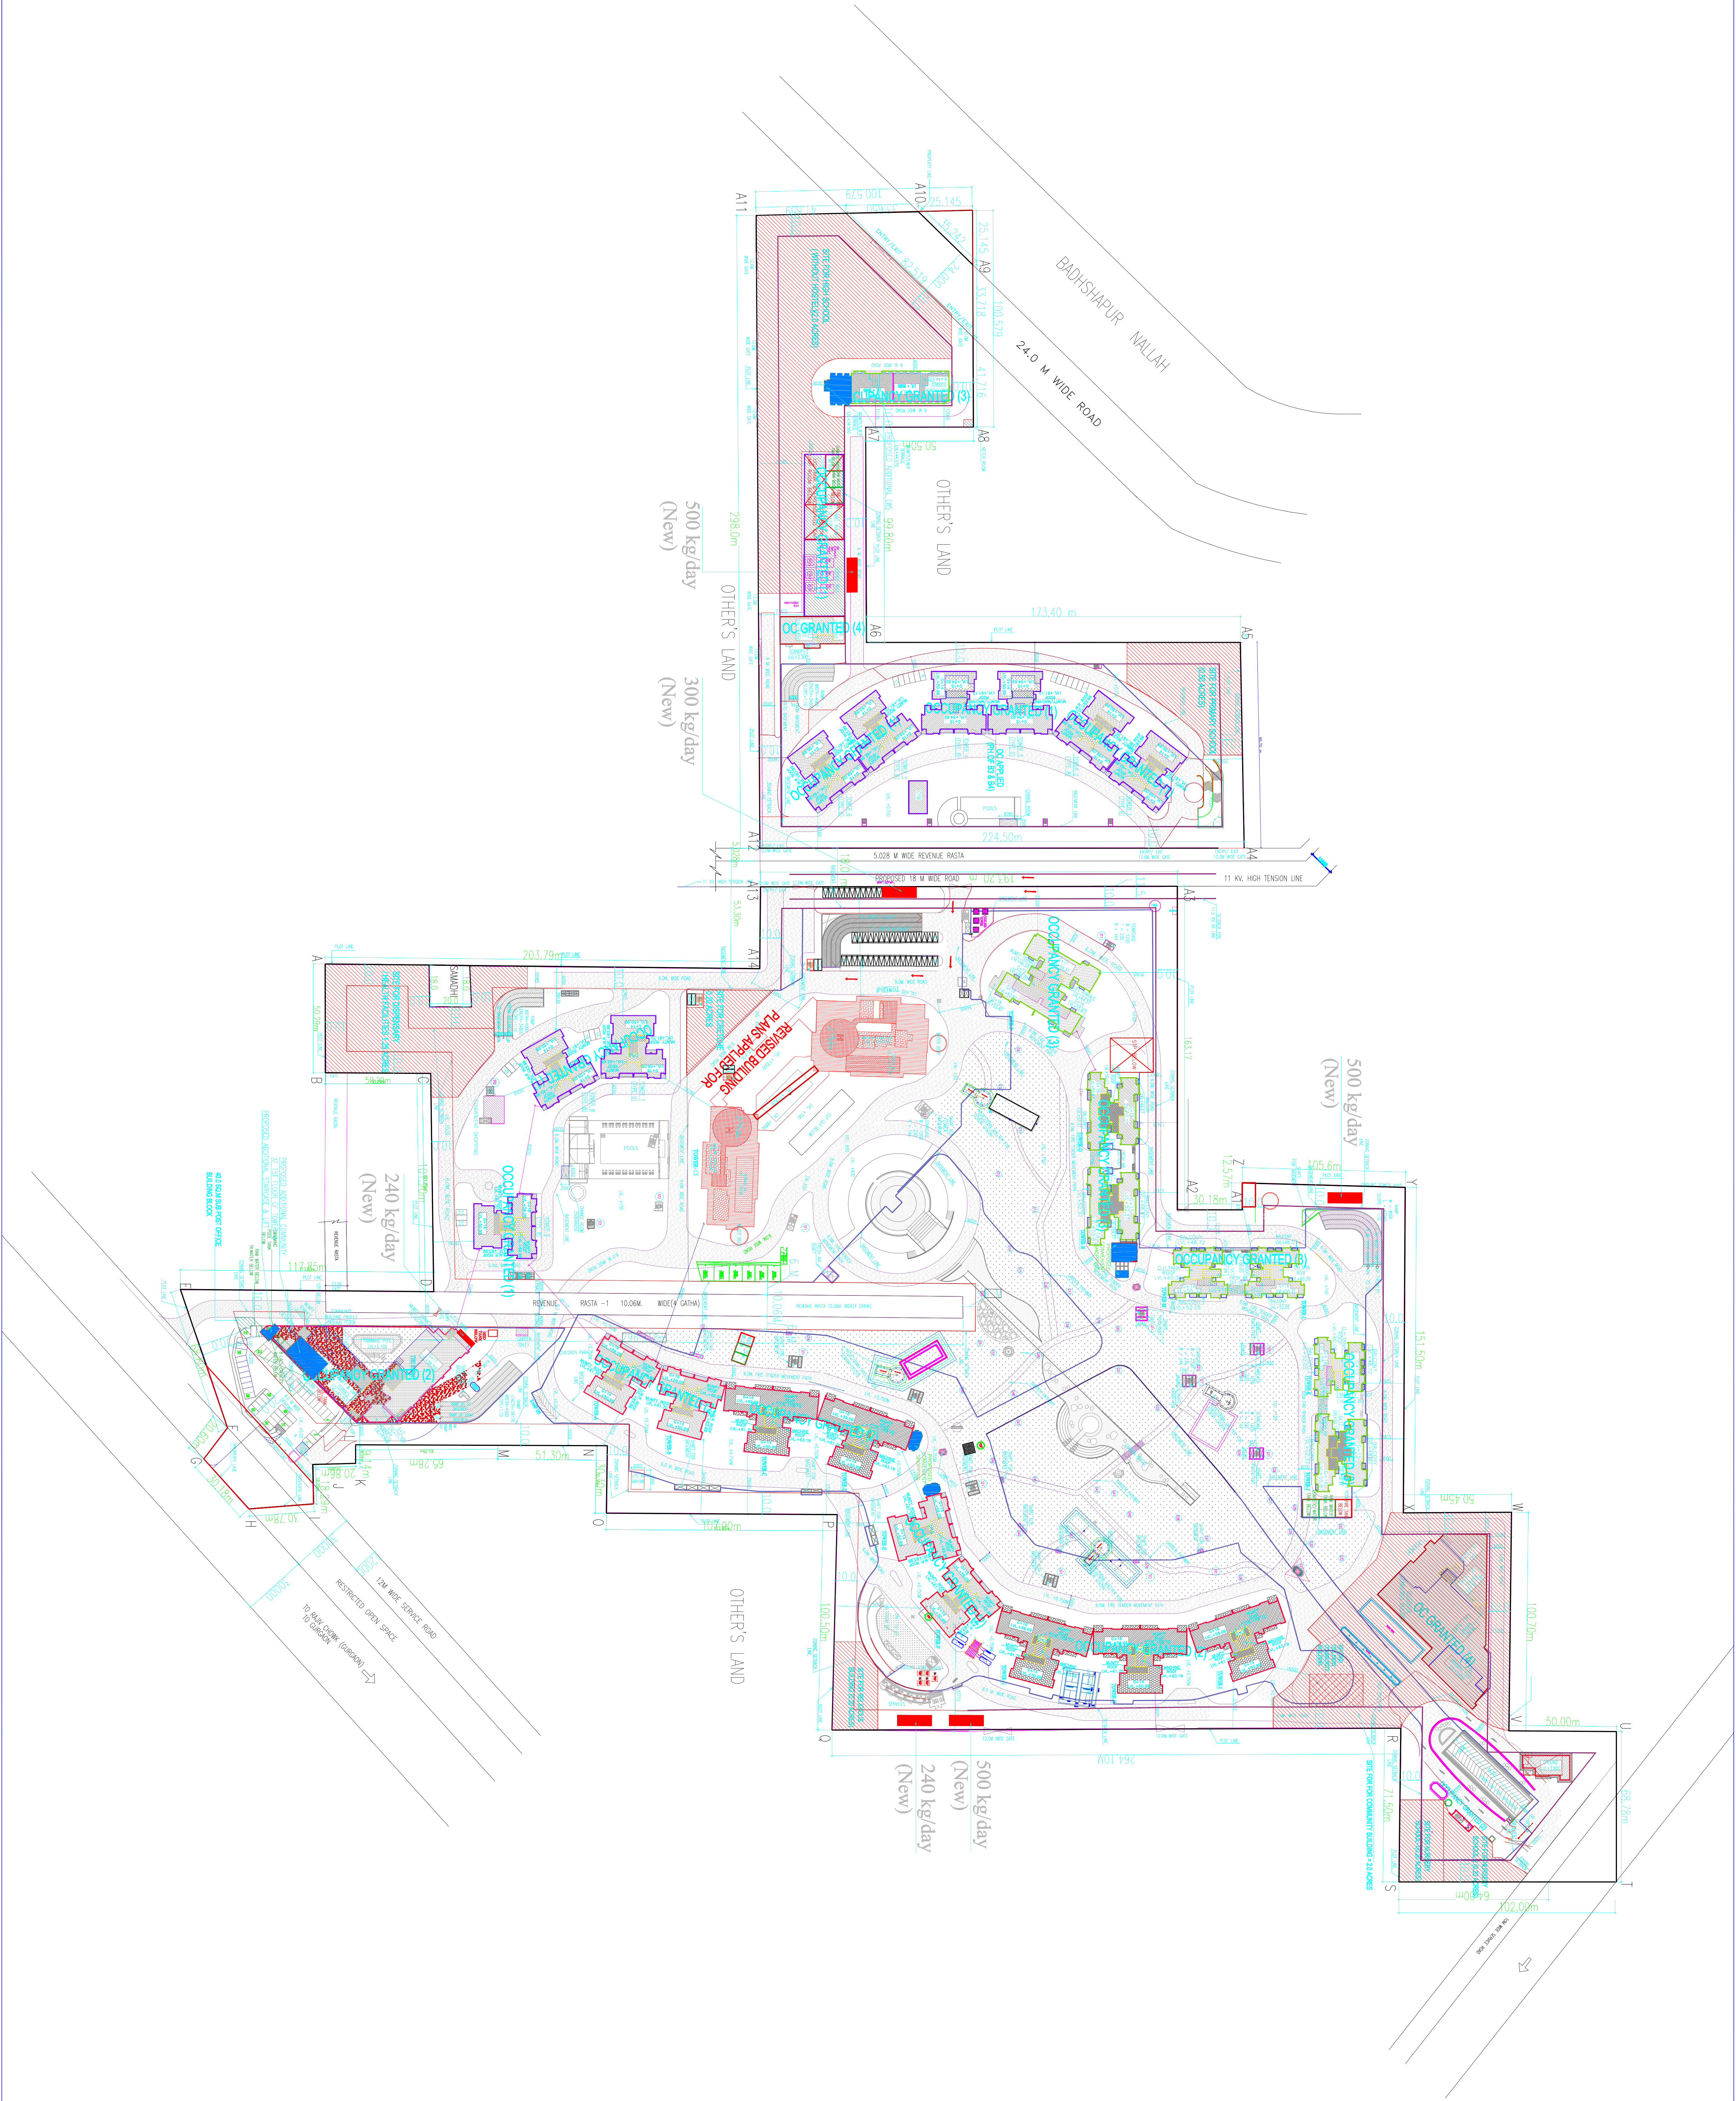

LEGEND	
S.NO.	DESCRIPTION
01	ORGANIC WASTE COMPACTOR MACHINE

Project:

REVISED BUILDING PLANS OF TOWER-ALFA & BETA, CHILDREN COMMUNITY BUILDING AND PROPOSED FOUR CONVENIENT SHOPPING ,PART EWS BUILDING, ADDITIONAL COMMUNITY, AT 1ST FLOOR OF TOWER-Q OF GROUP HOUSING SCHEME SANCTIONED VIDE LICENSE NO. 2 OF 1995, 35 TO 37 OF 1996 AND 117-119 OF 2004 (MEASURING 47.418 ACRES) IN SECTOR-48, GURGAON BEING DEVELOPED BY M/S SWETA ESTATES PVT. LTD.

Client:-

SWETA ESTATES PVT. LTD.

ARCHITECT'S SEAL & SIGNATURE

OWNER'S SEAL & SIGNATURE

SCALE : NTS	North
-------------	-------

DRAWING TITLE:-

DRAWING NO:-

SITE PLAN WITH ORGANIC WASTE COMPACTORS

ST-OWC 01

CENTRAL PARK-II