

壹
第
一
號

KEY PLAN



JOB TITLE

Prepared Building Plan of Cheng Hsing Chai
6th FLOORING 11, 12, 13, 1000

EXECUTIVE ARCHITECTS

DESIGN FORUM INTERNATIONAL

CLIENT

PHILIP WANG PVT. LTD.

DRAWING TITLE

OWNER'S SIGN


ARCHITECT'S SIGN

SCALE

DATE

DRAWING NO.

13

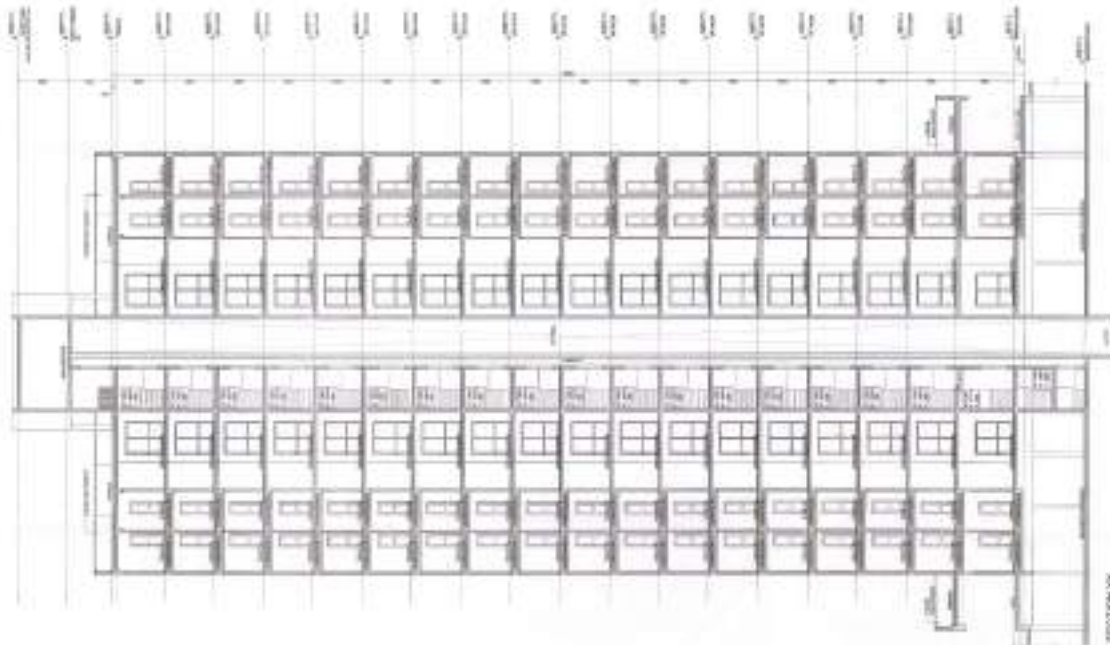

SECTION 13
SCALE 1:100

SECTION 13
SCALE 1:100



NORTH






1
 2
 1



| NO. | DESCRIPTION | QTY | UNIT | REMARKS |
|-----|-------------|-----|------|---------|
| 1 | ... | ... | ... | ... |
| 2 | ... | ... | ... | ... |
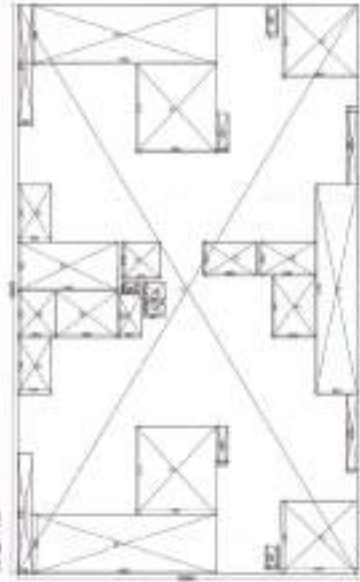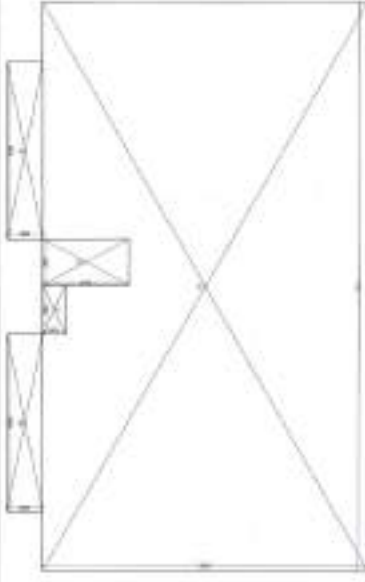

| NO. | DESCRIPTION | QTY | UNIT | REMARKS |
|-----|-------------|-----|------|---------|
| 1 | ... | ... | ... | ... |
| 2 | ... | ... | ... | ... |
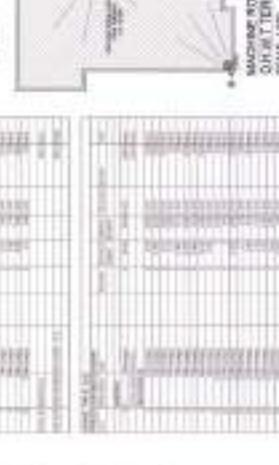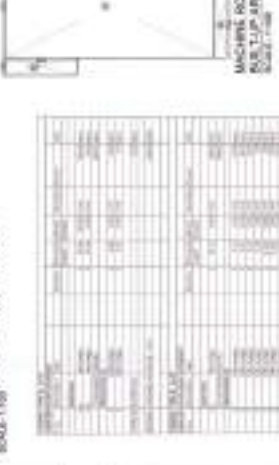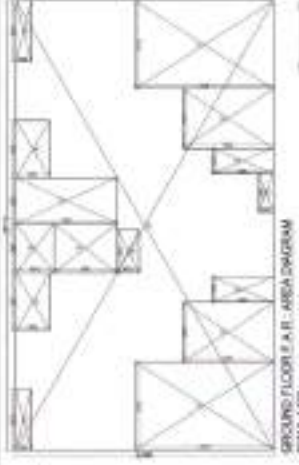


| NO. | DESCRIPTION | QTY | UNIT | REMARKS |
|-----|-------------|-----|------|---------|
| 1 | ... | ... | ... | ... |
| 2 | ... | ... | ... | ... |
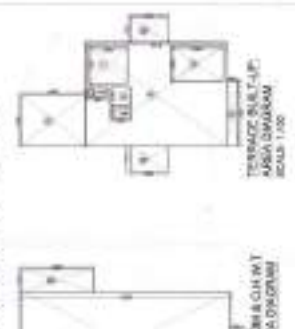

JOB TITLE:
Proposed Building Plan of Deep Heating Colony
area covering 13.50 acre(s), No. 78/2019
dated 03.02.2019 (S.C. 2019) being
developed by M/s. APNARCH PVT. LTD.

EXECUTIVE ARCHITECT:
DESIGN FORUM INTERNATIONAL
6/41, PULVER-COLOM, MOORENLA TRUSS
PHASE III, JASSER, (TO ADDRESS)
CLIENT:
M/s. APNARCH PVT. LTD.

DRAWING TITLE:
TOWER B (R.E.C. PLAN)
MACHINES ROOM & OIL RT. TANK
(No. 11 out of 11)

OWNER'S SIGN:
[Signature]

ARCHITECT'S SIGN:
[Signature]


SCALE: 1:100

NORTH: [North Arrow]


DATE:

DRAWING NO.: 11

1-1
1-2
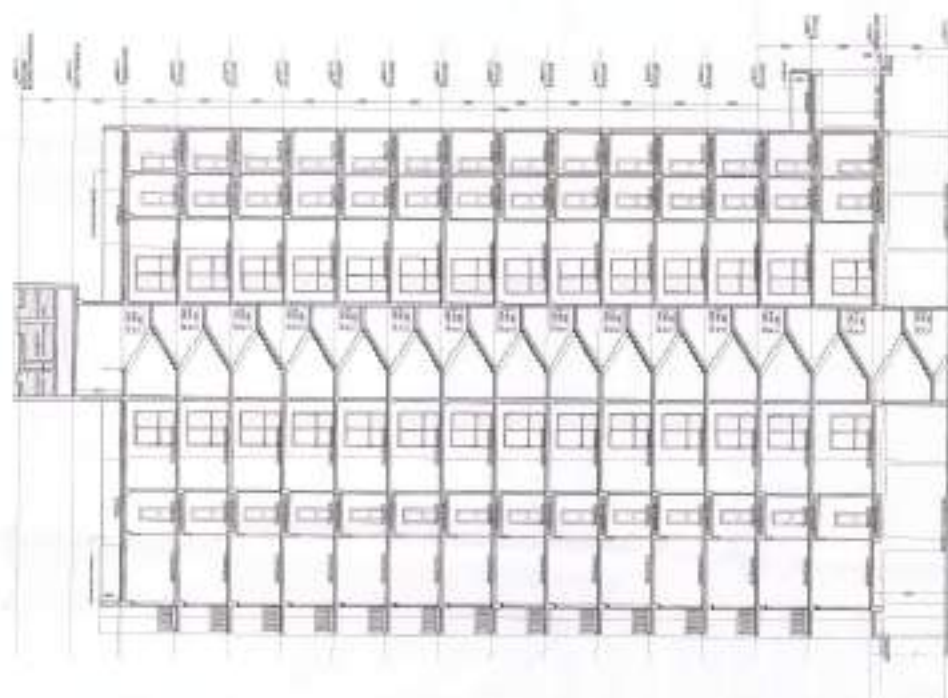

SECTION 02
SCALE 1:50

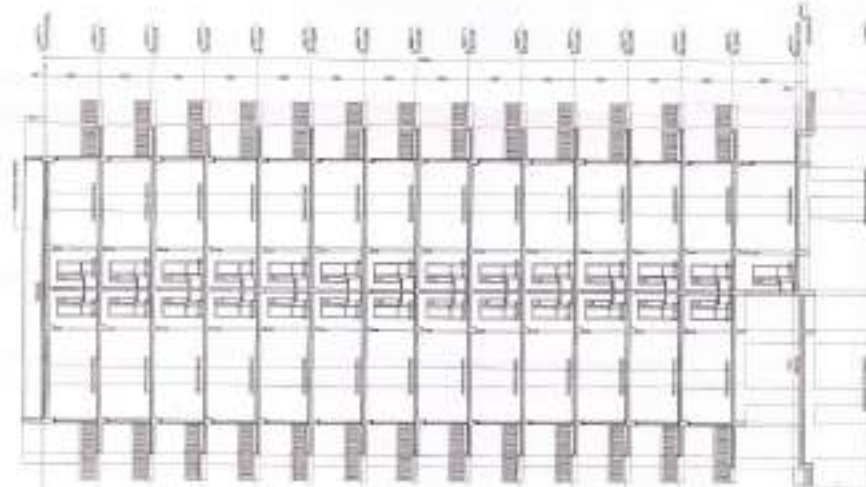

SECTION 01
SCALE 1:50

KEY PLAN



JOB TITLE

Project: Building Area of Group Housing Colony
Area: 10000 sq. m. (2.5 acres), No. 18 of 2014
Date: 15/05/2014
Client: M/s. APN/COHENT LTD.

EXECUTIVE ARCHITECTS

DESIGN FORUM INTERNATIONAL

A-17, Sakinaka Colony, 10th Floor, 10000
Phone: 011-46881100, 10000
Client: M/s. APN/COHENT LTD.

OWNER'S SIGN

DESIGNING TITLE
10/05/2014
SECTION


ARCHITECT'S SIGN

SCALE
1:50
DATE

DRAWING NO. 10A

10A

香港一號

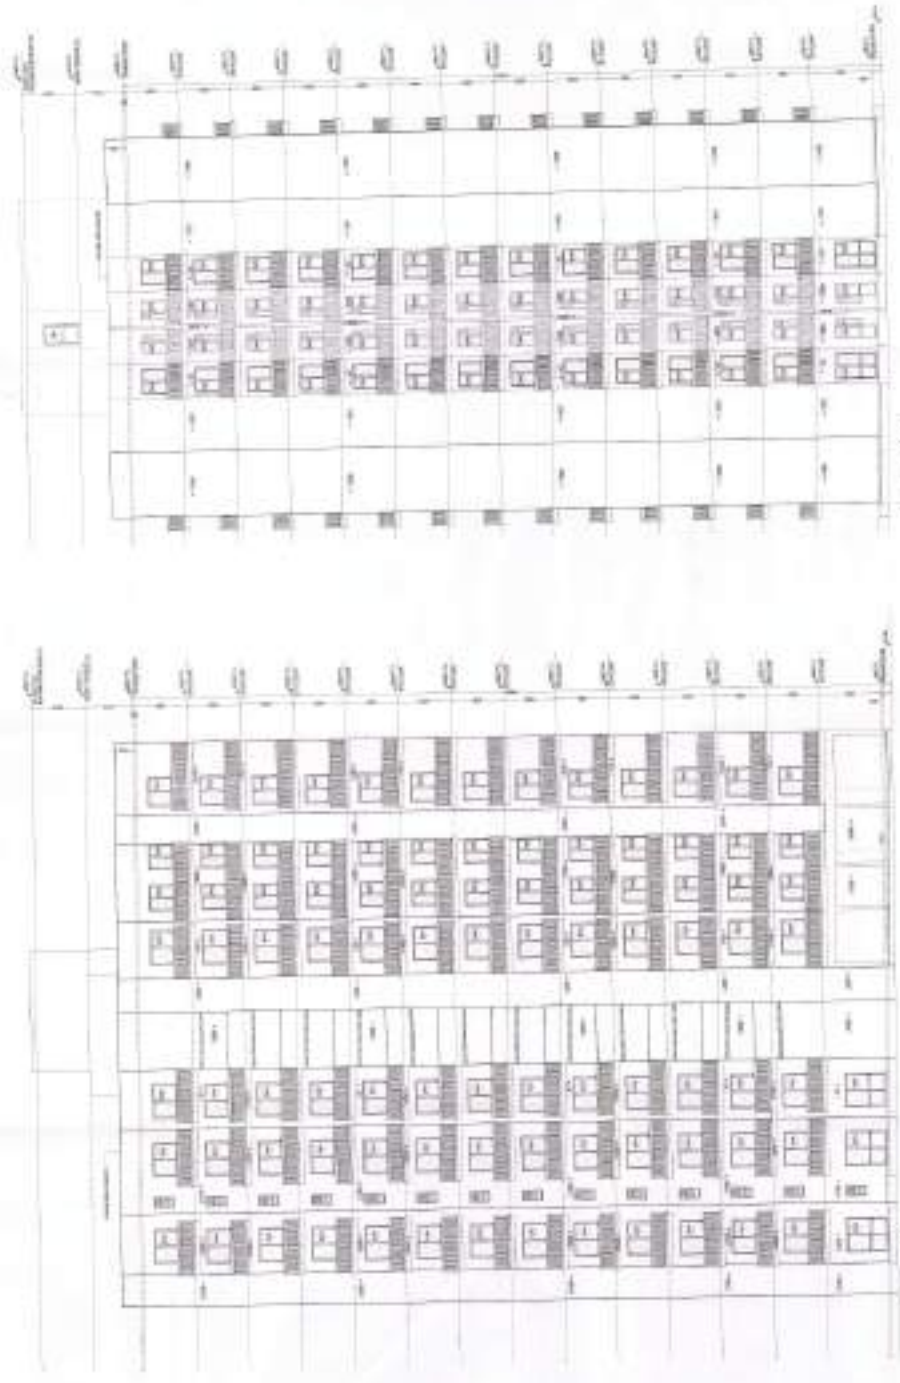

KEY PLAN

JOB TITLE

Proposed Building Type of House Housing Colony
Site No. 100/374/01
Site Area: 10,000 sqm
Plot Area: 10,000 sqm
Developed by: P&S DEVELOPMENT LTD.

EXECUTIVE ARCHITECTS

DESIGN FORUM INTERNATIONAL

CLERK OF WORKS: MR. J. S. CHAN
PROJECT: 100/374/01 HOUSES (FOR OFFICE)

CLIENT: P&S DEVELOPMENT LTD.

DRAWING TITLE:

TOURER A1 & A2-10
ELEVATIONS

OWNER'S SIGN:

For P&S Development Ltd.

ARCHITECT'S SIGN:

For Design Forum International

SCALE

1:100

DATE

NORTH



DRAWING NO.: 9A



KEY PLAN



JOB TITLE

Proposed Suburb of Geelong Housing Colony
with maximum 13.2% site cover, No. 18 of 2014
dated 19.06.2014 at Site 2, Somers, being
developed by PG INTERNATIONAL PTY LTD.

EXECUTIVE ARCHITECTS

PERSON FOR CONTACT

6/11 JAGARICCOLONY, 400 BELLS LANE
MORONG, VIC 3458, TEL: 08 9450 1000
CLIENT

PG INTERNATIONAL PTY LTD.

DRAWING TITLE

SECTION 56 - 42 - 4.45 (D-C)
SECTION

OWNER'S SIGN

ARCHITECT'S SIGN

SCALE

1:100


DATE

MARCH


1

DRAWING NO.

10

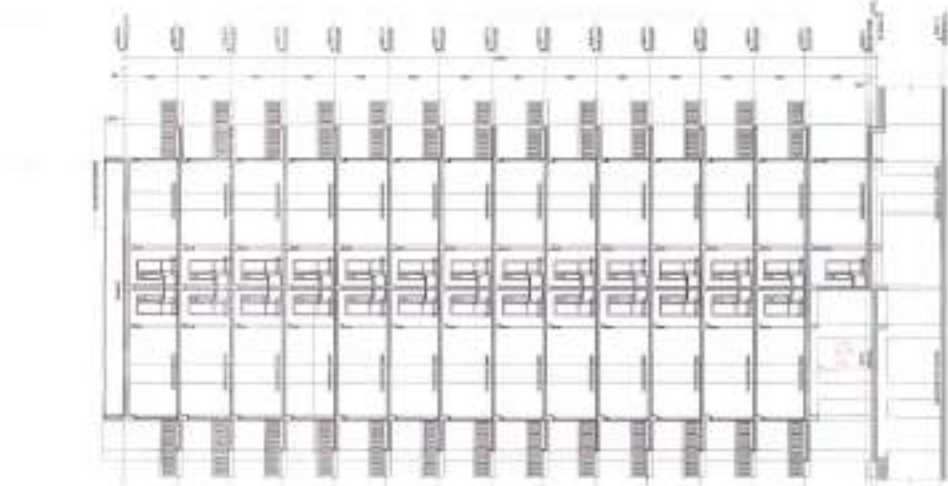

SECTION 57
SCALE 1:100

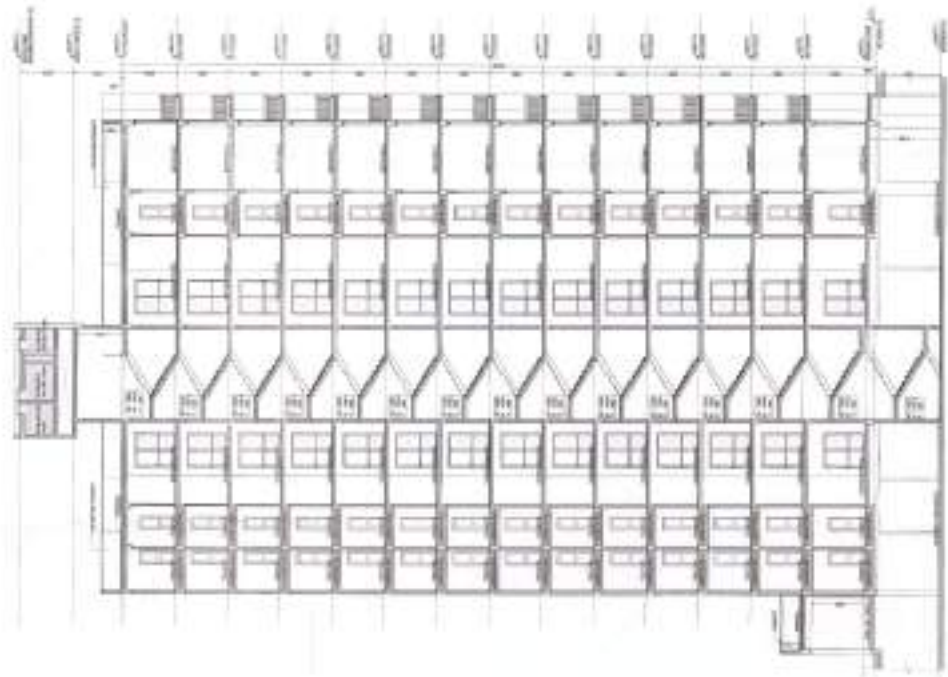

SECTION 56
SCALE 1:100

10/10/10



KEY PLAN



JOB TITLE:

Proposed Building Plan of Green Building Centre
with necessary 0.25 acre (10,117 sq ft) of
land for 1000 sq ft of green building
integrated with the existing building.

EXECUTIVE ARCHITECTS

DESIGN FORUM INTERNATIONAL

101 BUCKINGHAM SQUARE, LONDON, W1A 0AA

CLIENT:

PEL INTERNATIONAL LTD

DRAWING TITLE:

10% GREEN AREA

OWNER'S SIGN:

(Signature)

ARCHITECT'S SIGN:

(Signature)

SCALE:

1:500

DATE:

DRAWING NO. 4

NORTH



| | |
|----------------------------------|--------------|
| SITE AREA | 8857.89 SQ.M |
| MINIMUM REQUIRED GREEN AREA @15% | 1328.68 SQ.M |
| GREEN AREA PROPOSED | 1513.3 M |

| Sum | Dimension/Type | Number | Dimension(Length) | Area(SqM) | Calculation | Answer | Unit |
|------------------------------------|----------------|--------|-------------------|-----------|-------------|---------------------|------|
| SITE GREEN AREA CALCULATION | | | | | | | |
| 1 | Rectangle | 1 | 90.38 | 28.775 | L x W | 2885.06 sqm | |
| 2 | Rectangle | 1 | 116.7 | 1.41 | L x W | 184.55 sqm | |
| 3 | Rectangle | 1 | 61.635 | 1.68 | L x W | 152.19 sqm | |
| 4 | Triangle | 1 | 61.635 | 2.665 | L x W x 1/2 | 68.67 sqm | |
| 5 | Rectangle | 1 | 346 | 12.035 | L x W | 1844.21 sqm | |
| 6 | Rectangle | 1 | 206.36 | 1 | L x W | 218.36 sqm | |
| 7 | Rectangle | 1 | 1.42 | 20.74 | L x W | 84.83 sqm | |
| 8 | Rectangle | 1 | 160.17 | 1.425 | L x W | 218.24 sqm | |
| 9 | Rectangle | 1 | 8.82 | 21.49 | L x W | 189.01 sqm | |
| 10 | Rectangle | 1 | 6.10 | 89.11 | L x W | 375.52 sqm | |
| TOTAL AREA ACHIEVED | | | | | | 5768.55 SQ.M | |

第一層平面圖



| | |
|----|------------|
| 比例 | 1:100 |
| 日期 | 2014.10.10 |
| 繪圖 | 張明 |
| 校核 | 張明 |

KEY PLAN



JOB TITLE
Process Building Plan of Dong Hualing Dairy
Site Address: 1233 Xinhua Rd. No. 10 2014
Scale: 1:100
Approved by: [Signature] P.E. [Name]

EXECUTIVE ARCHITECTS

DESIGN FIRM INTERNATIONAL
4/F, 1000 COLOR AVENUE, 1000
CLIENT: [Signature] [Name] [Title]
P.O. BOX 1000, [Address]

DRAWING TITLE
SITE PLAN
STORM & SEWER LAYOUT

OWNER'S SIGN
[Signature]

ARCHITECT'S SIGN
[Signature]

SCALE: 1:100 NORTH

DATE: [] [] []

DRAWING NO. 3

