


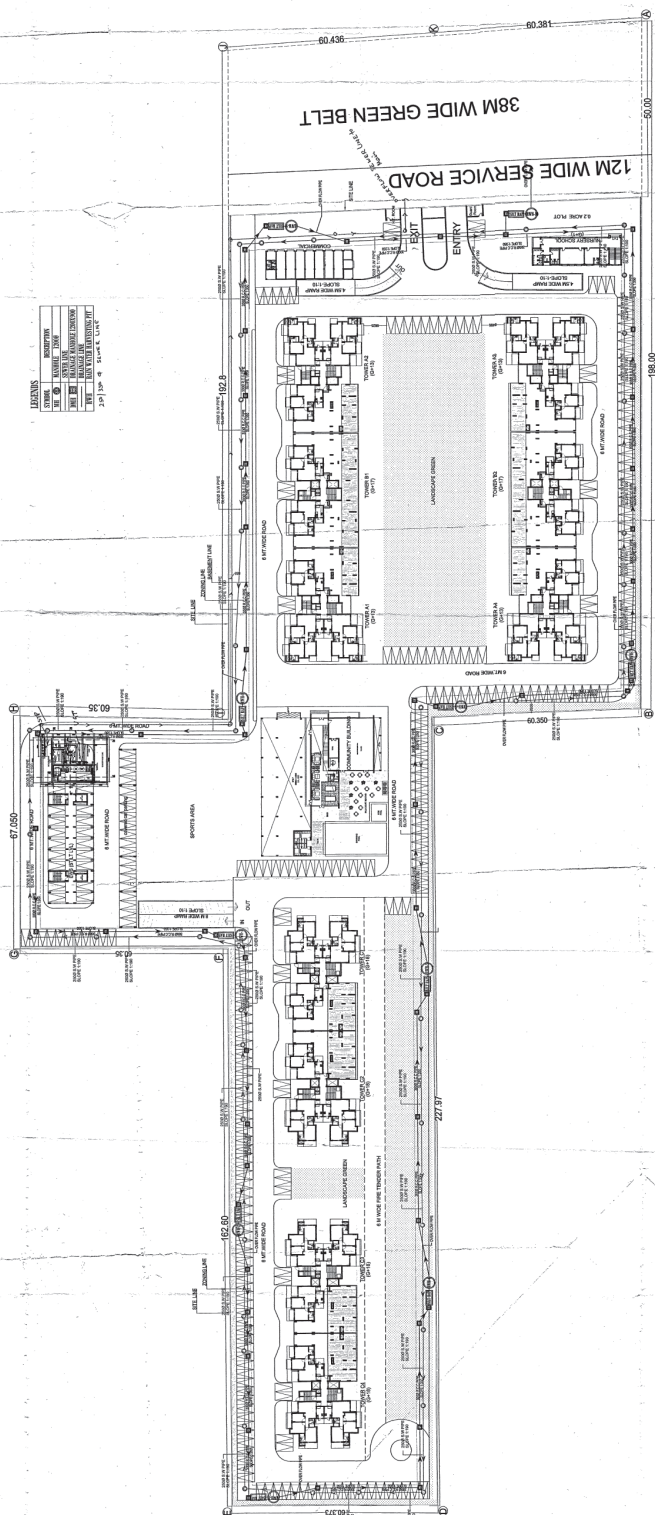

KEY PLAN:



JOB TITLE:

Proposed Building Plan of Group Housing Colony area measuring 10.25 acres (Lic. No. 16 of 2014 dated 10.06.2014) in Sec-2, Sohna, being developed by PSL INFRA TECH PVT. LTD.

EXECUTIVE ARCHITECTS:

DESIGN FORUM INTERNATIONAL
K-47 KAILASH COLONY, NEW DELHI- 110048
PHONE: 011-46556800, FAX 46556601

CLIENT:

PSL INFRA TECH PVT. LTD.

DRAWING TITLE:

**SITE PLAN:
STORM & SEWER LAYOUT**

OWNER'S SIGN: _____

For PSL Infotech Pvt. Ltd.
Authorized signatory

ARCHITECT'S SIGN:

Checked and found ok for Public Health
(Internal) Service only subject to comment in
in forwarding letter No. S10102/202.DA.m 15
ANOU TIVAT
B. Arch. (Hons)
CA/75/18728

16/04/20
Superintending Engineer (HO)
H.T.D.A., Pudukkottai 605 002

SCALE:
1:500

DATE:

DRAWING NO.: 3

Sewel, STORM.