



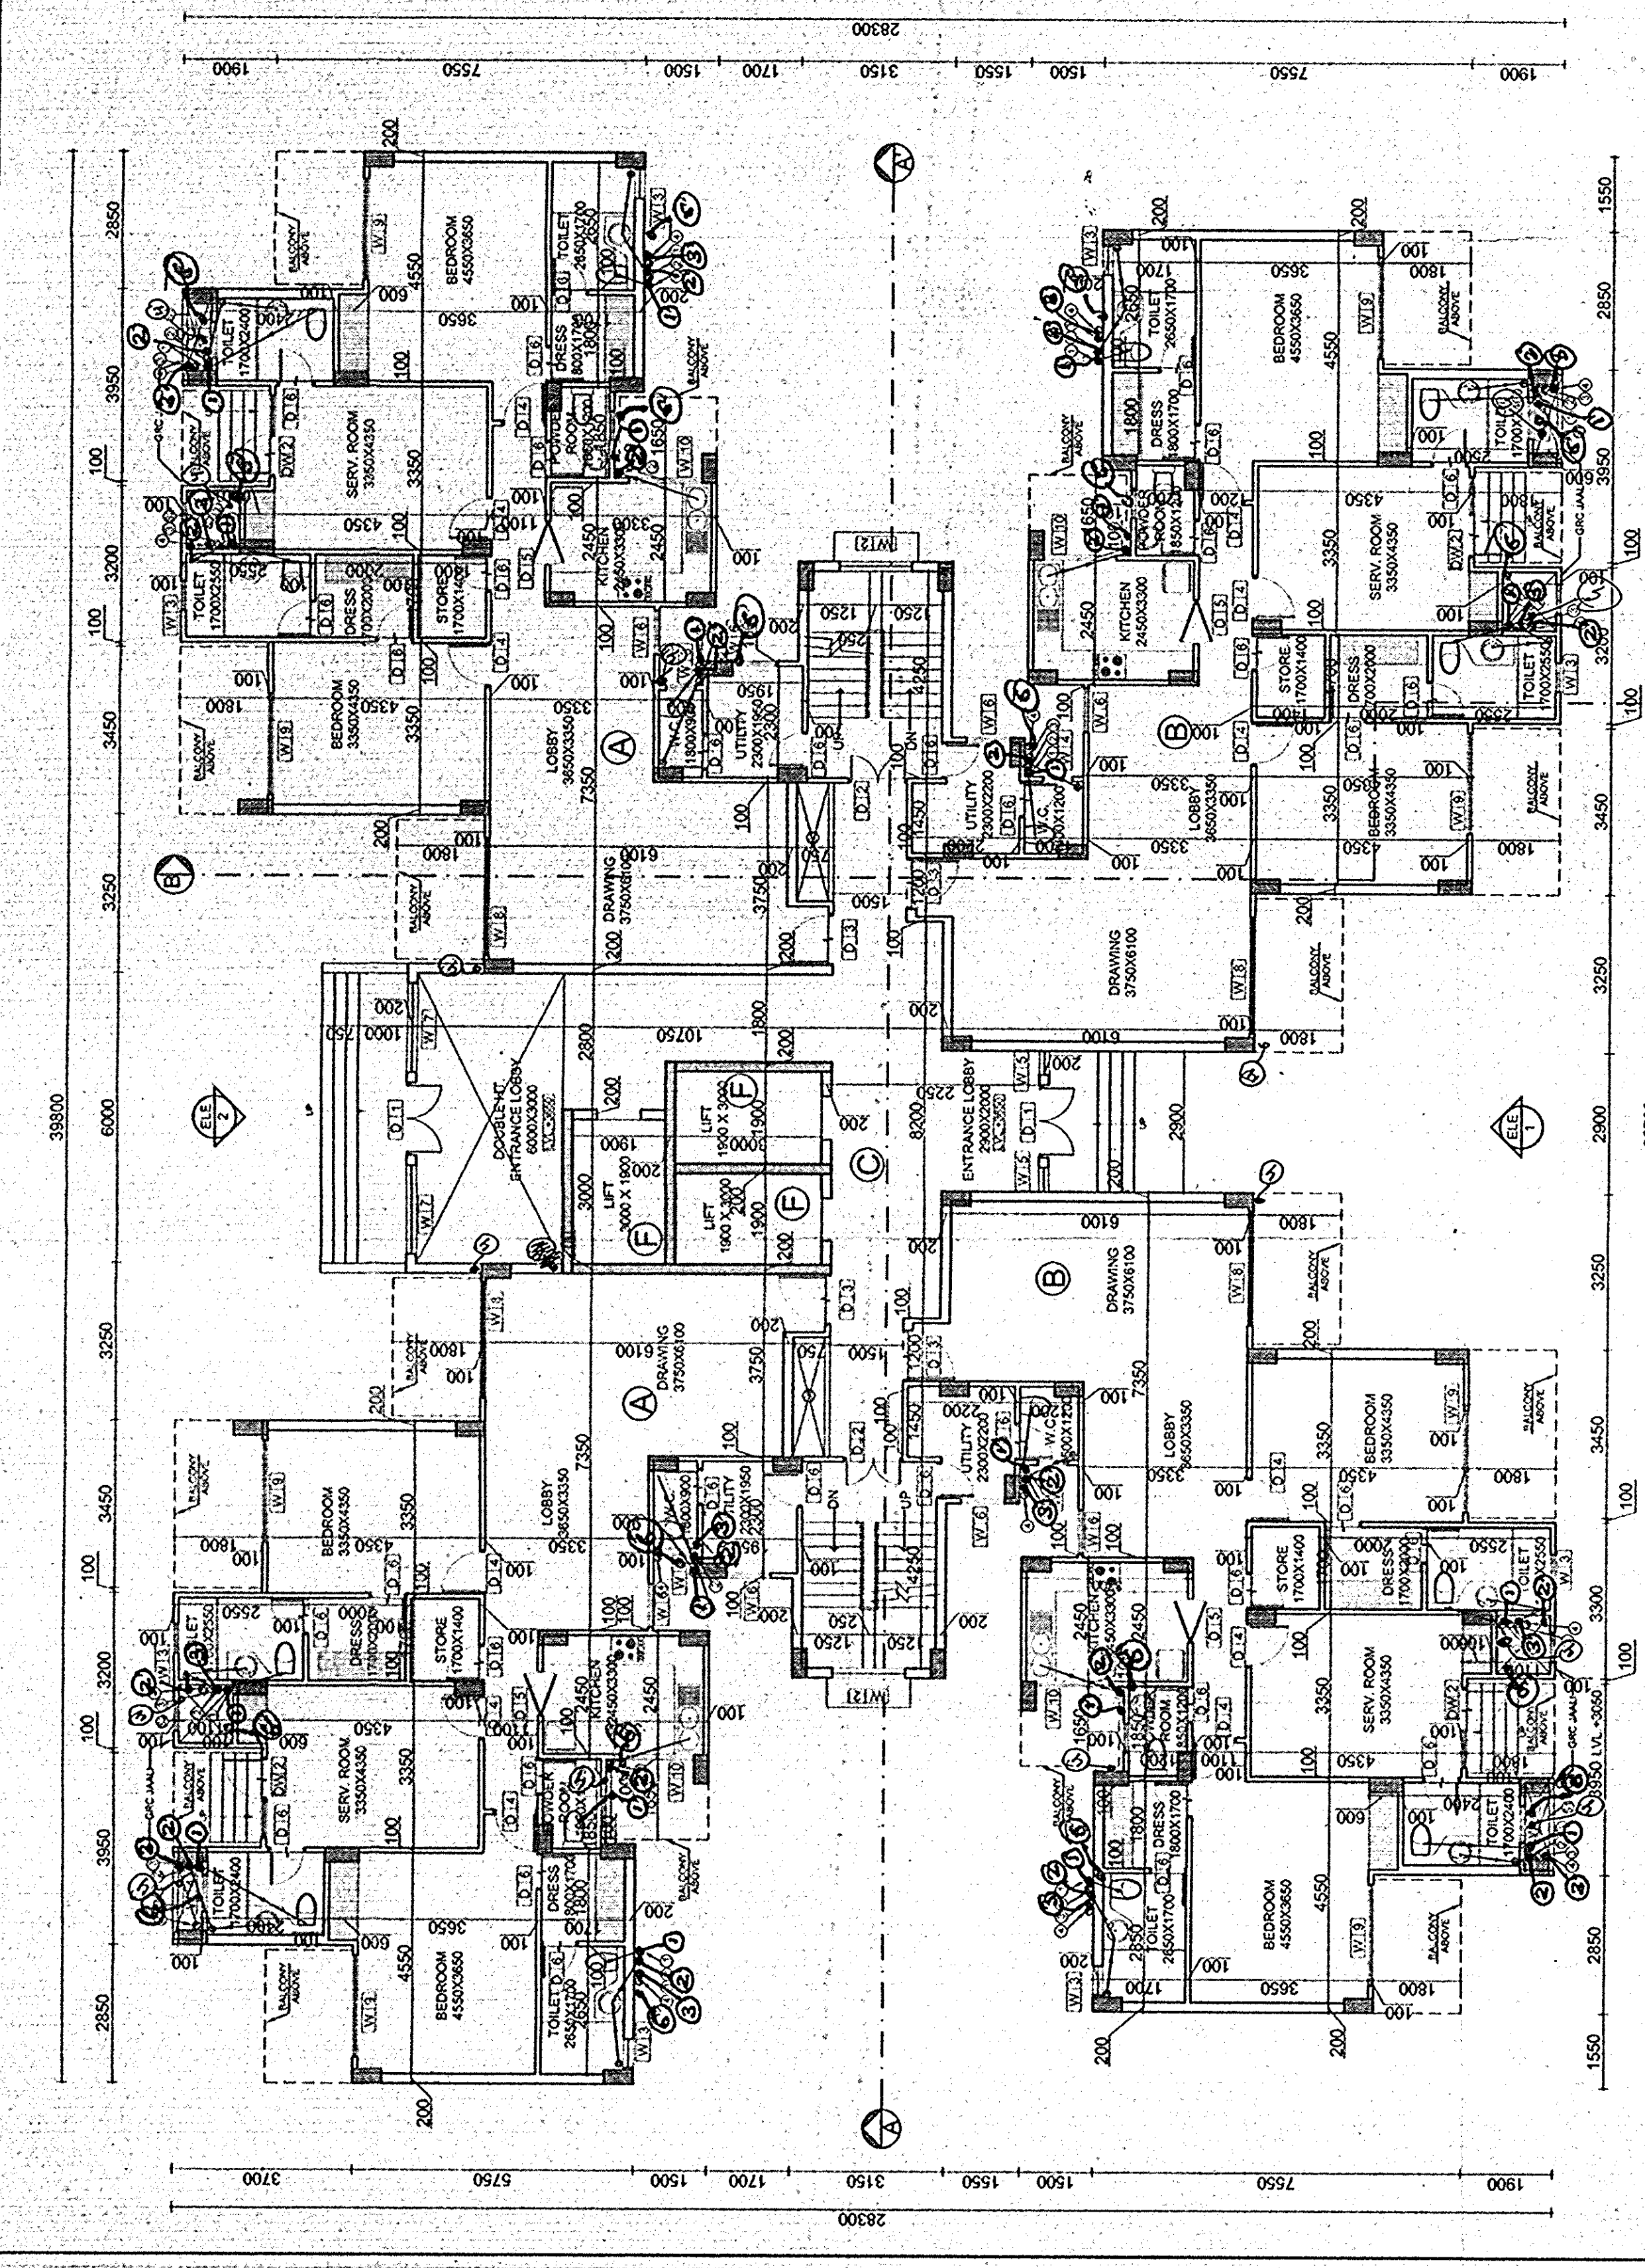


1 FIRST FLOOR PLAN
SCALE: 1:100

AREA DETAIL OF FIRST FLOOR
AREA OF A+B+C+D+E = 683.385 SQM
DETAILS OF ADDITION
A 142.145 X 2 = 284.290 SQM
B 142.145 X 2 = 284.290 SQM
C 142.145 X 1 = 142.145 SQM
D 142.145 X 1 = 142.145 SQM
E 142.145 X 1 = 142.145 SQM
TOTAL = 683.385 SQM

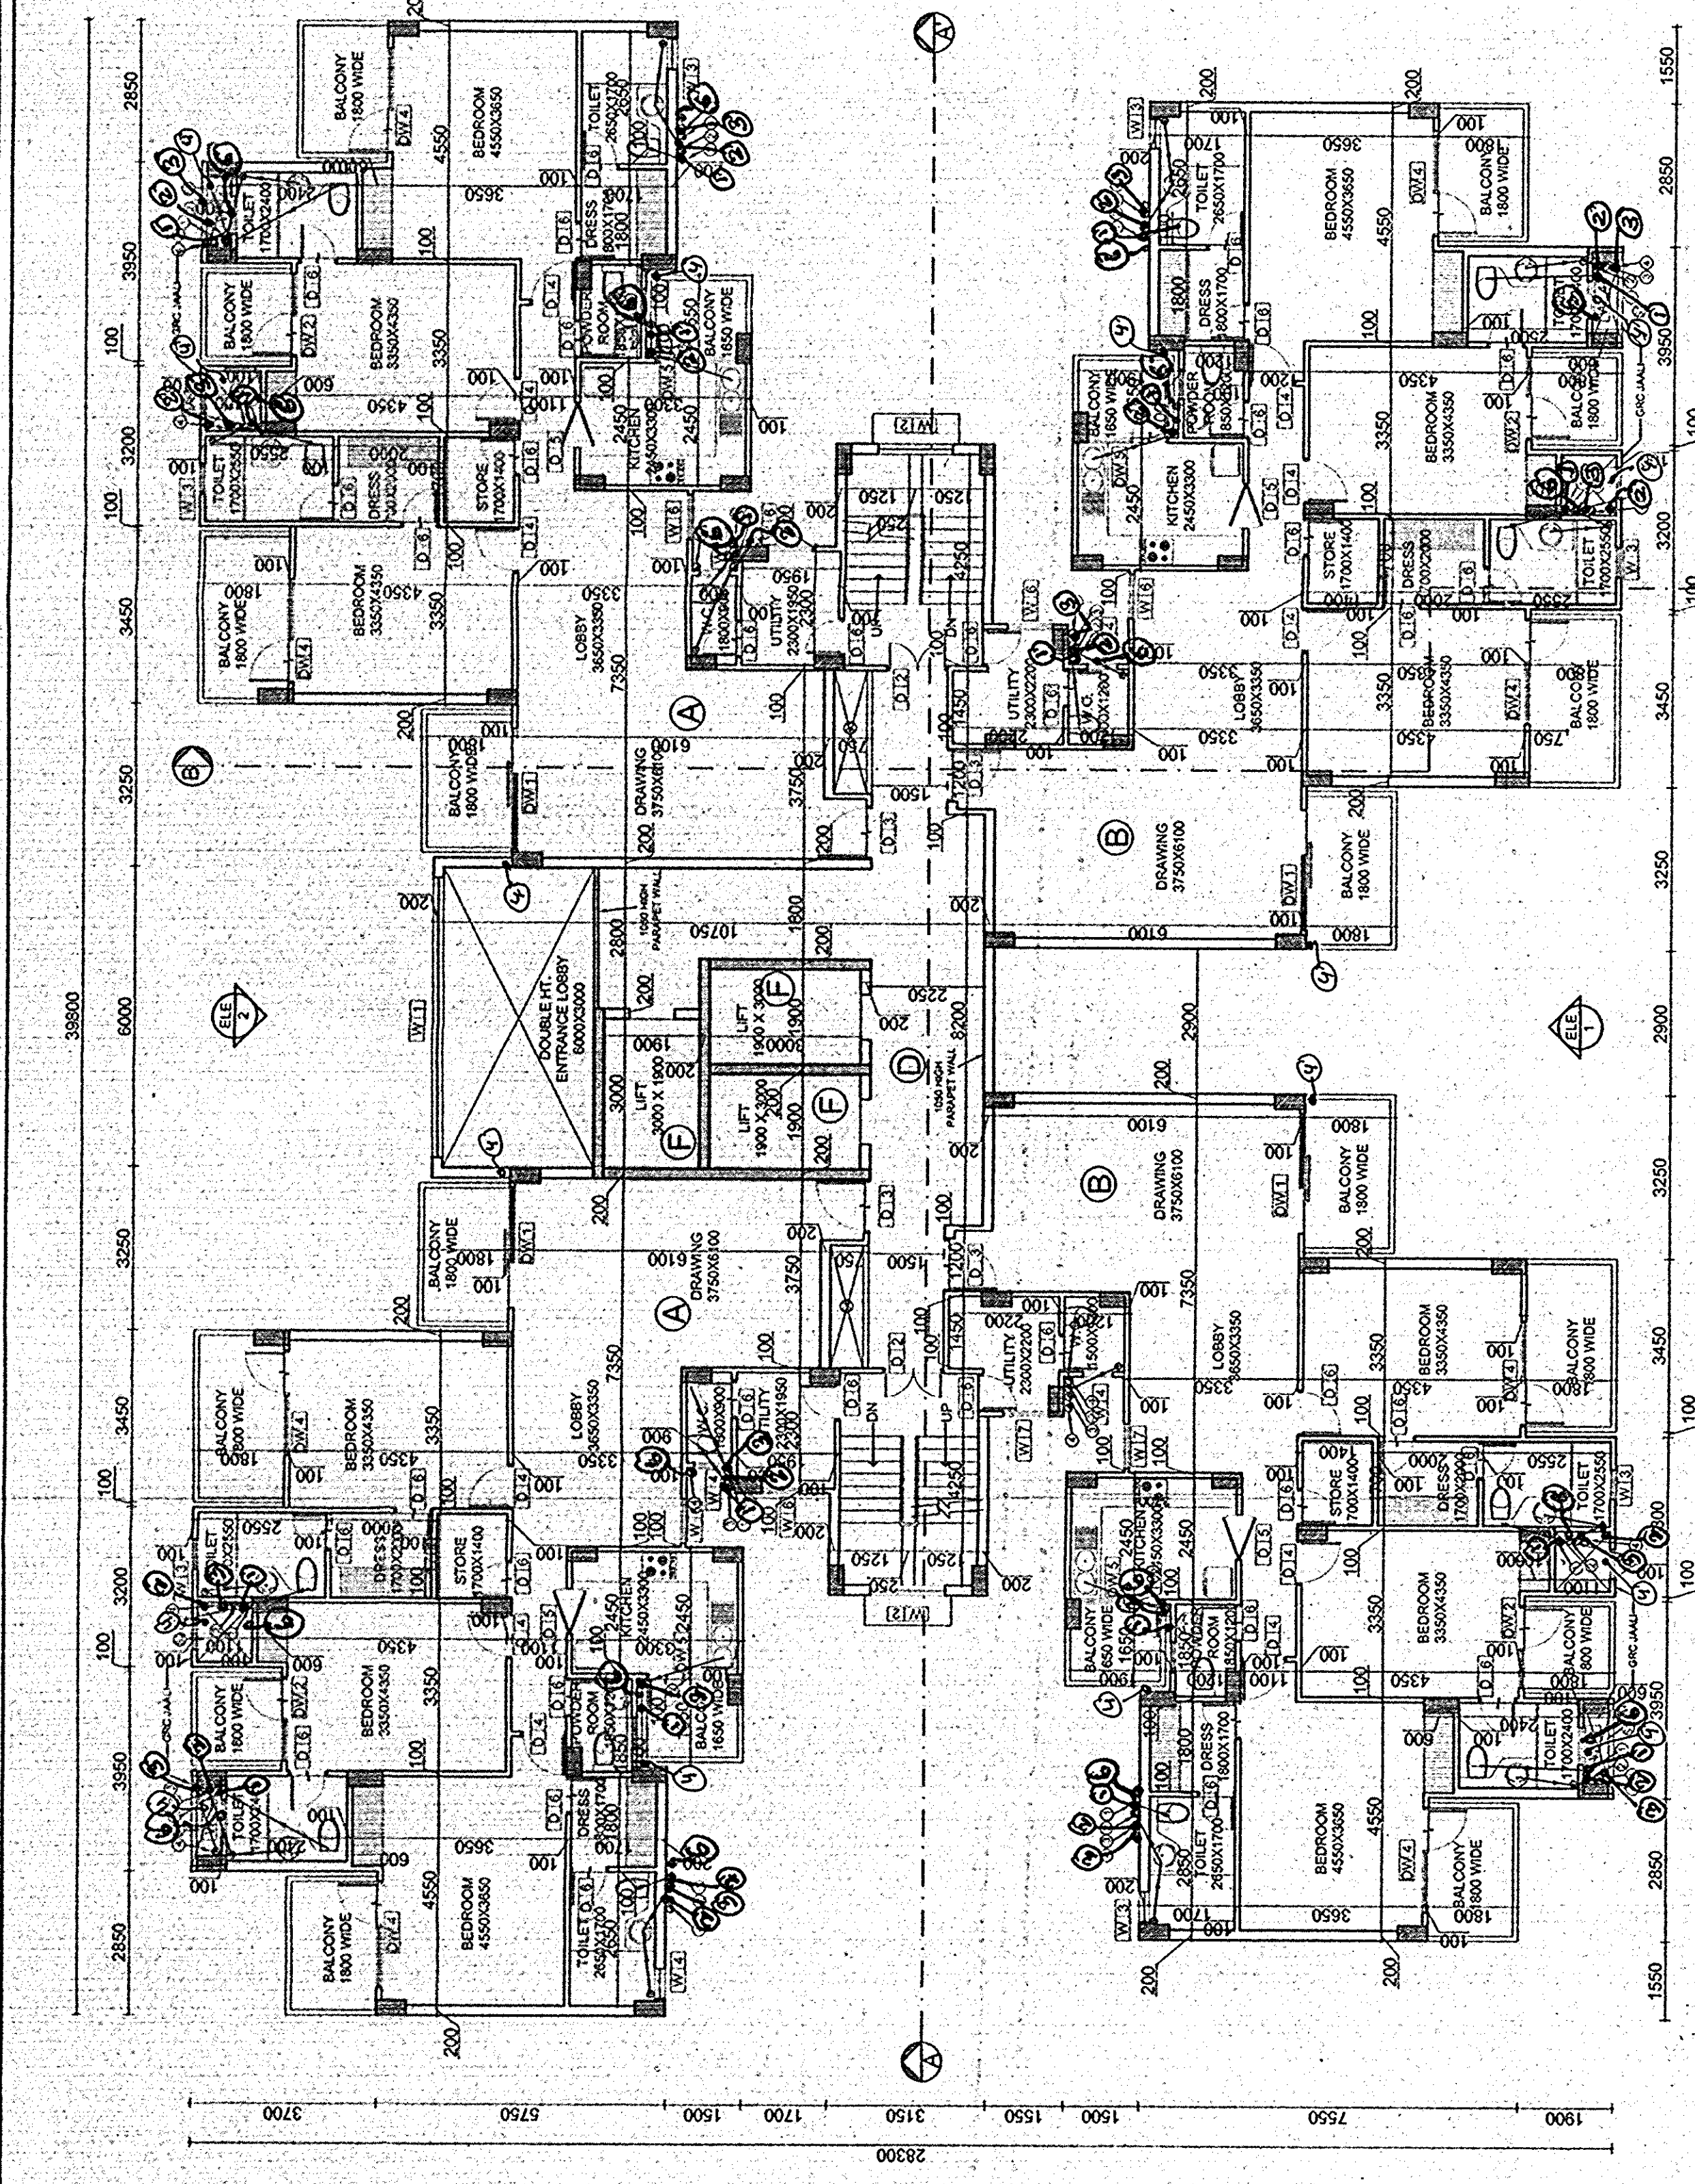


2 SECOND FLOOR PLAN
SCALE: 1:100

AREA DETAIL OF SECOND FLOOR
AREA OF A+B+C+D+E = 642.075 SQM
DETAILS OF ADDITION
A 142.145 X 2 = 284.290 SQM
B 142.145 X 2 = 284.290 SQM
C 142.145 X 1 = 142.145 SQM
D 142.145 X 1 = 142.145 SQM
E 142.145 X 1 = 142.145 SQM
TOTAL = 642.075 SQM

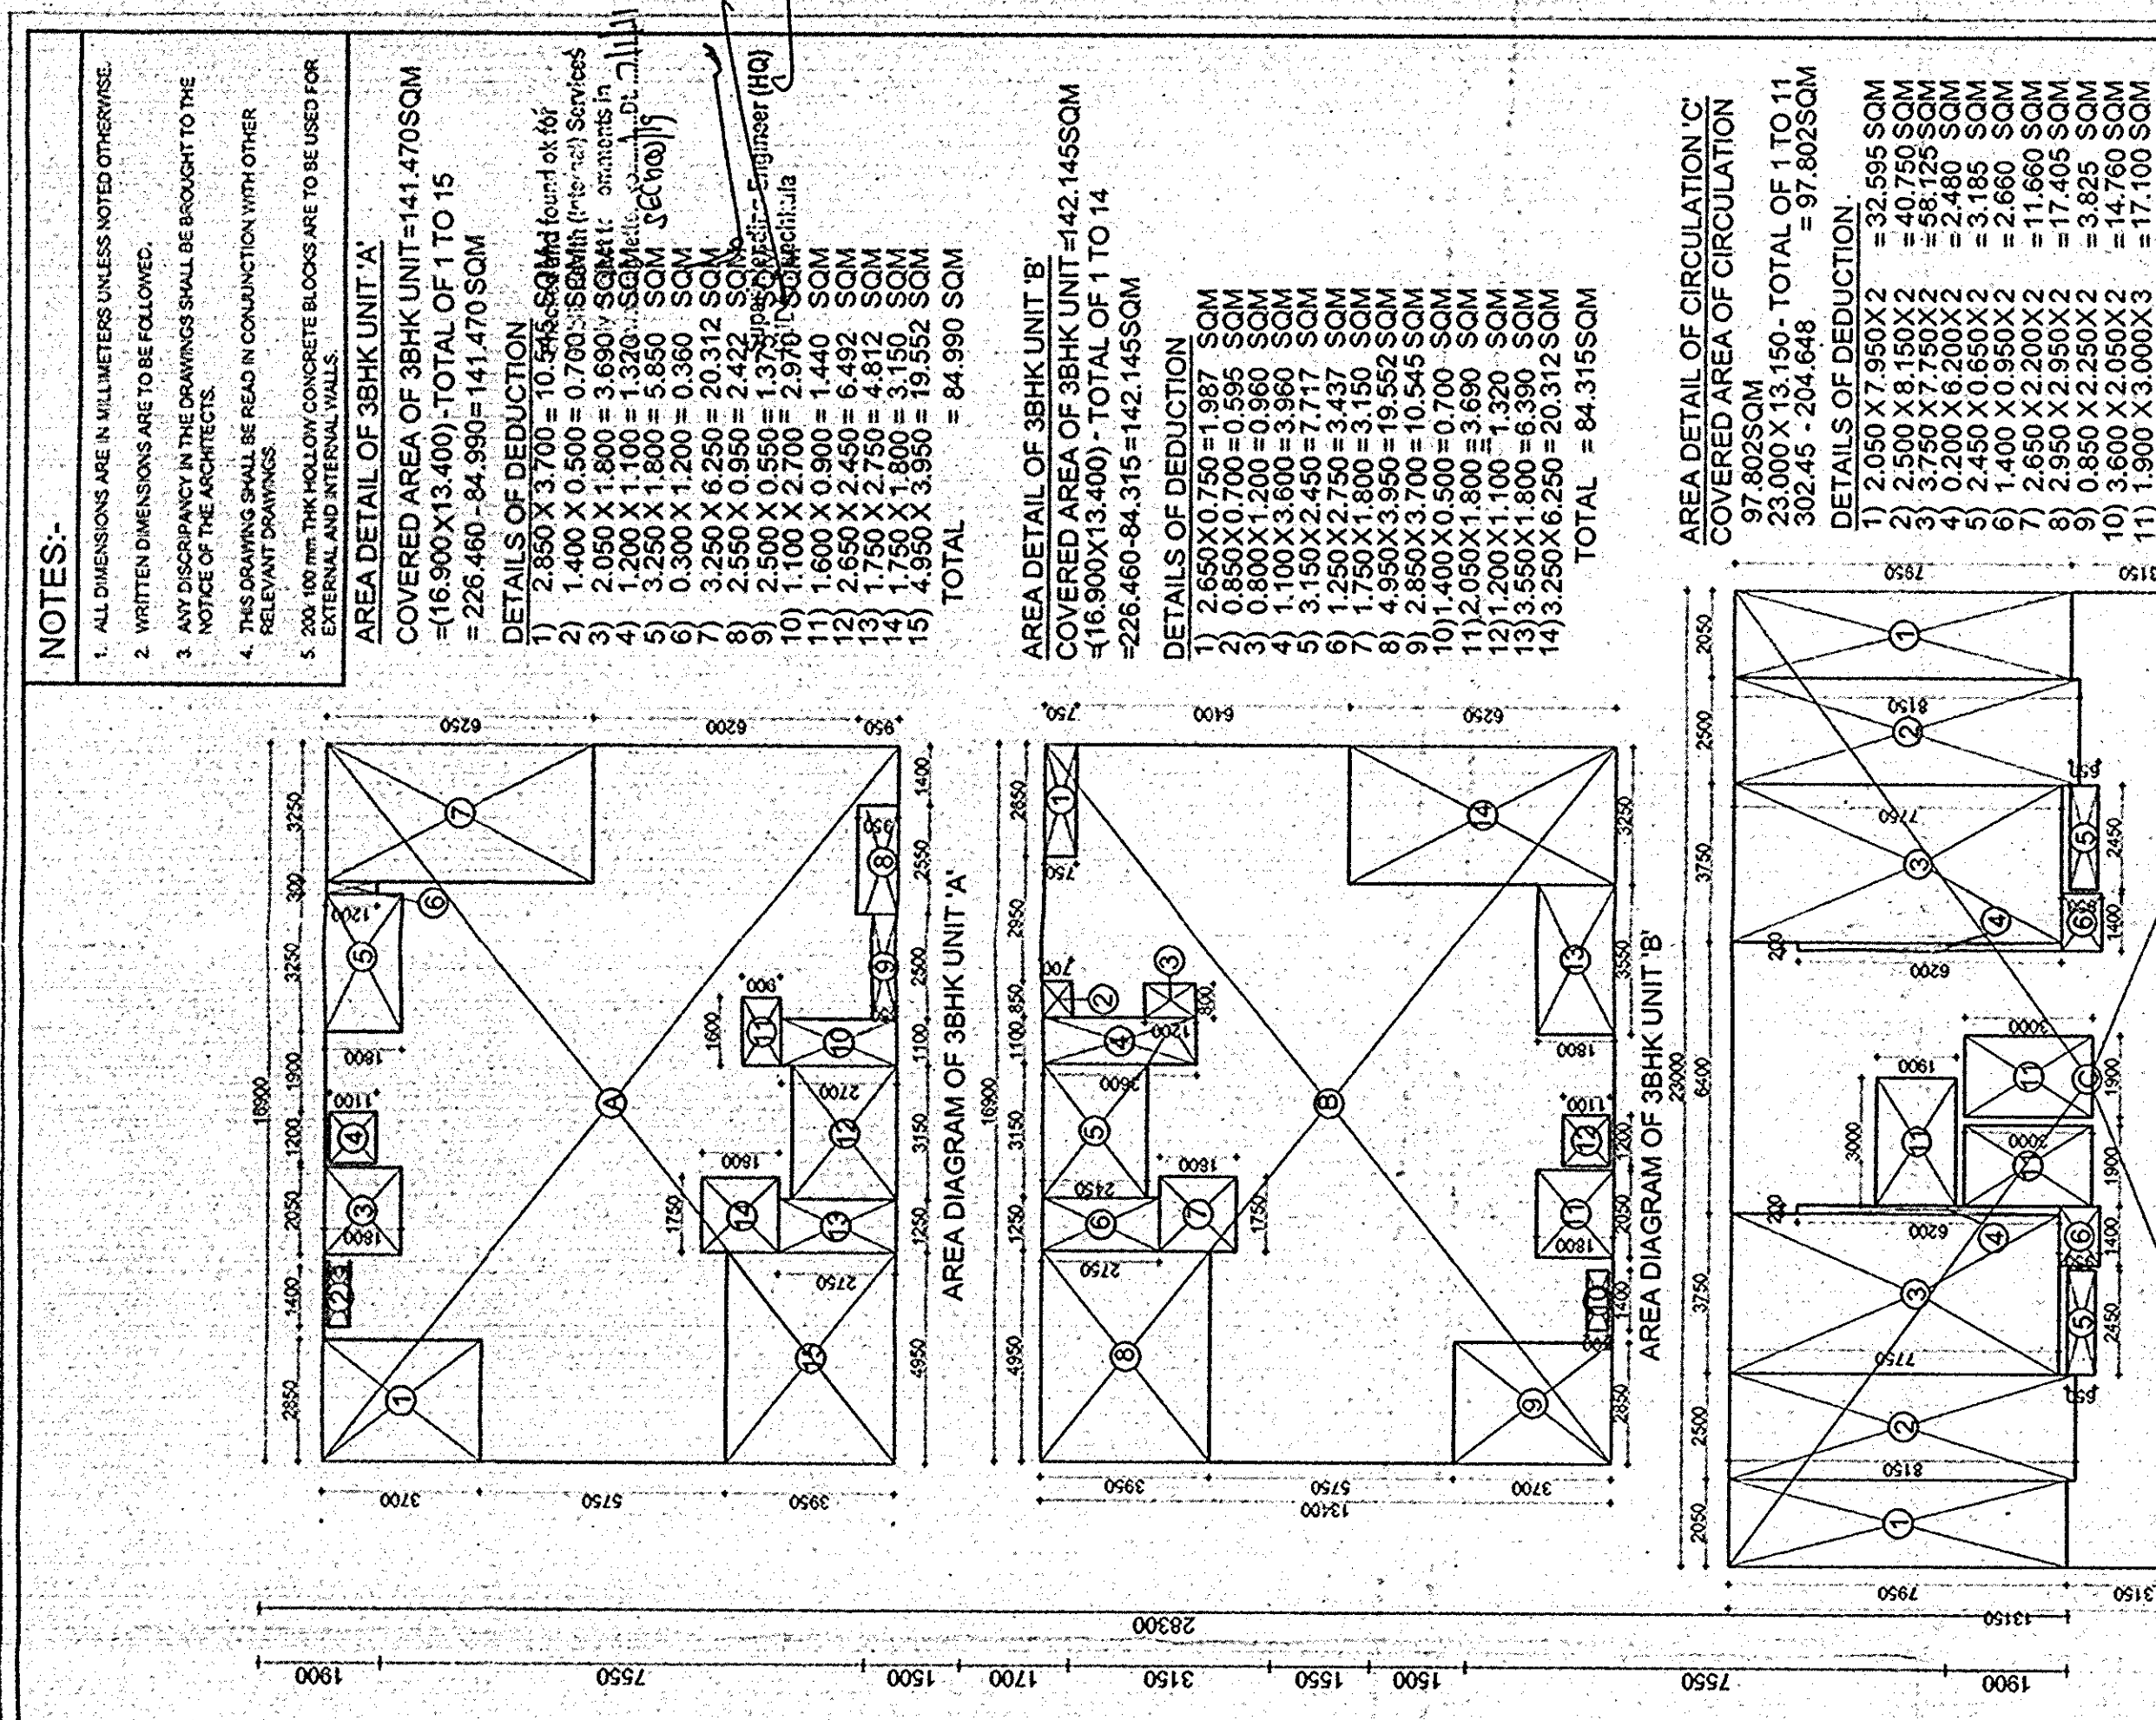


3 TYPICAL FLOOR PLAN
SCALE: 1:100

AREA DETAIL OF TYPICAL FLOOR
AREA OF A+B+C+D+E = 638.885 SQM
DETAILS OF ADDITION
A 142.145 X 2 = 284.290 SQM
B 142.145 X 2 = 284.290 SQM
C 142.145 X 1 = 142.145 SQM
D 142.145 X 1 = 142.145 SQM
E 142.145 X 1 = 142.145 SQM
TOTAL = 638.885 SQM

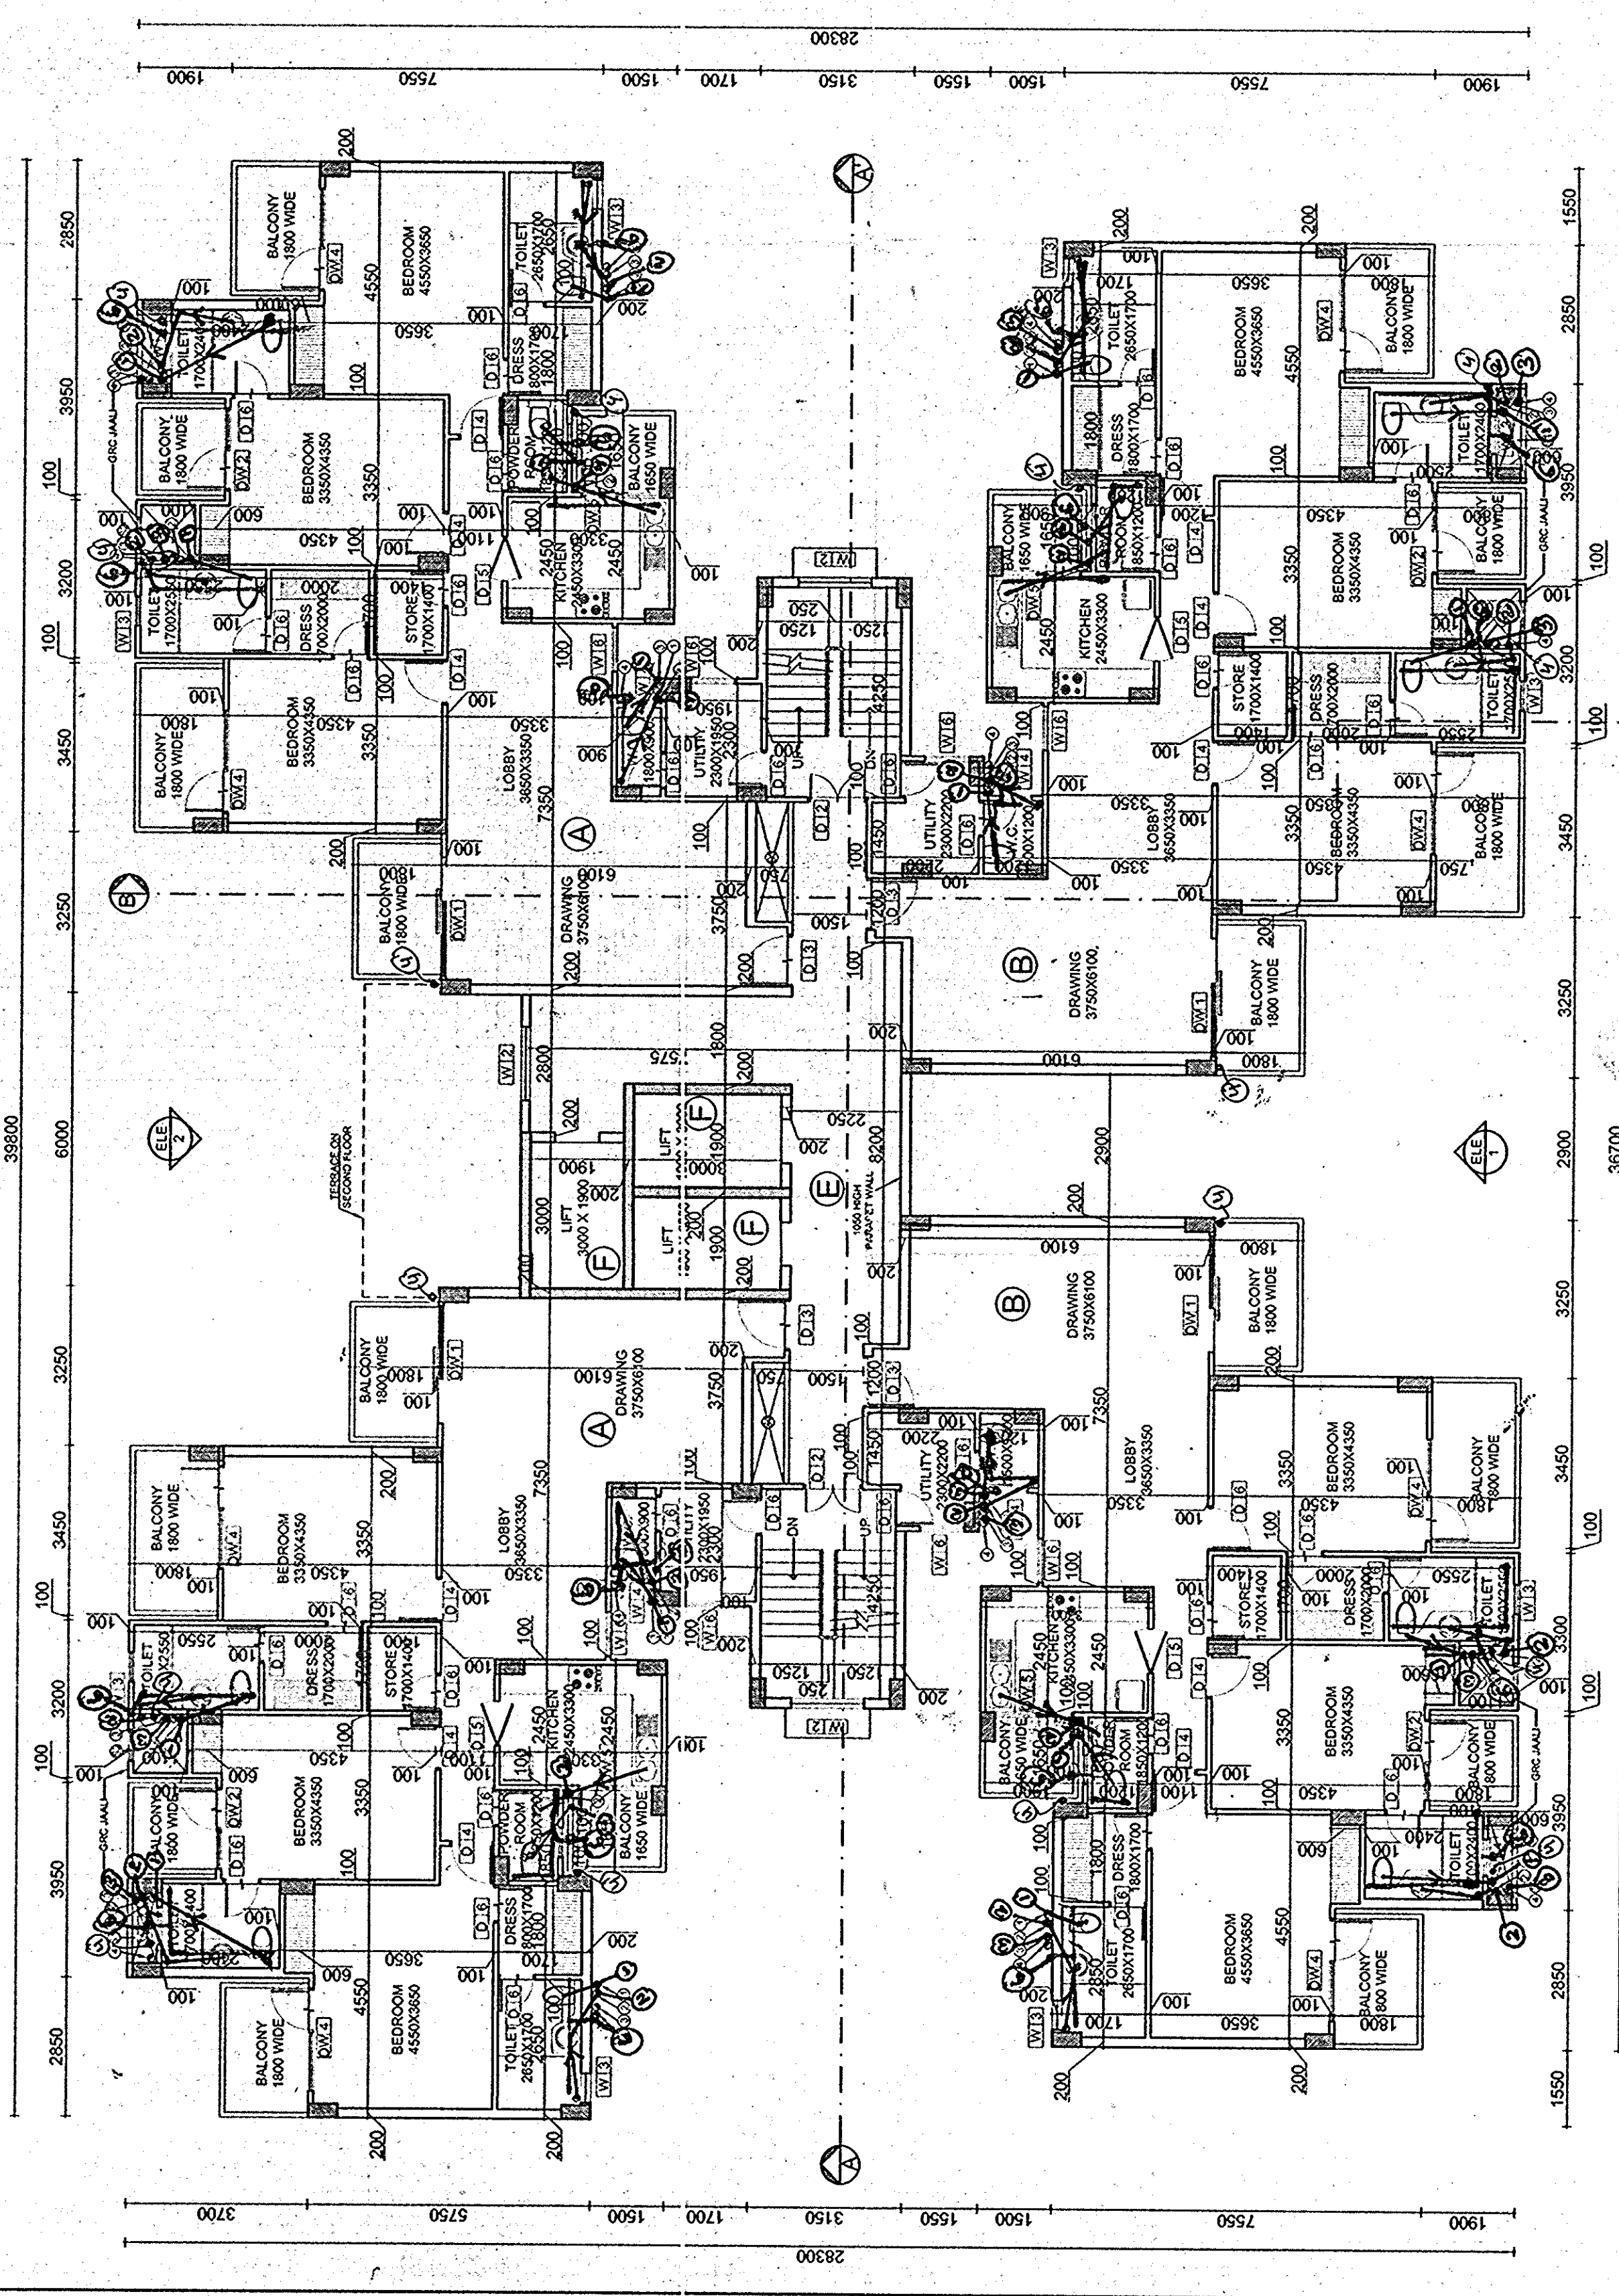


4 TERRACE LEVEL PLAN
SCALE: 1:100

AREA DETAIL OF TERRACE LEVEL
AREA OF A+B+C+D+E = 638.885 SQM
DETAILS OF ADDITION
A 142.145 X 2 = 284.290 SQM
B 142.145 X 2 = 284.290 SQM
C 142.145 X 1 = 142.145 SQM
D 142.145 X 1 = 142.145 SQM
E 142.145 X 1 = 142.145 SQM
TOTAL = 638.885 SQM

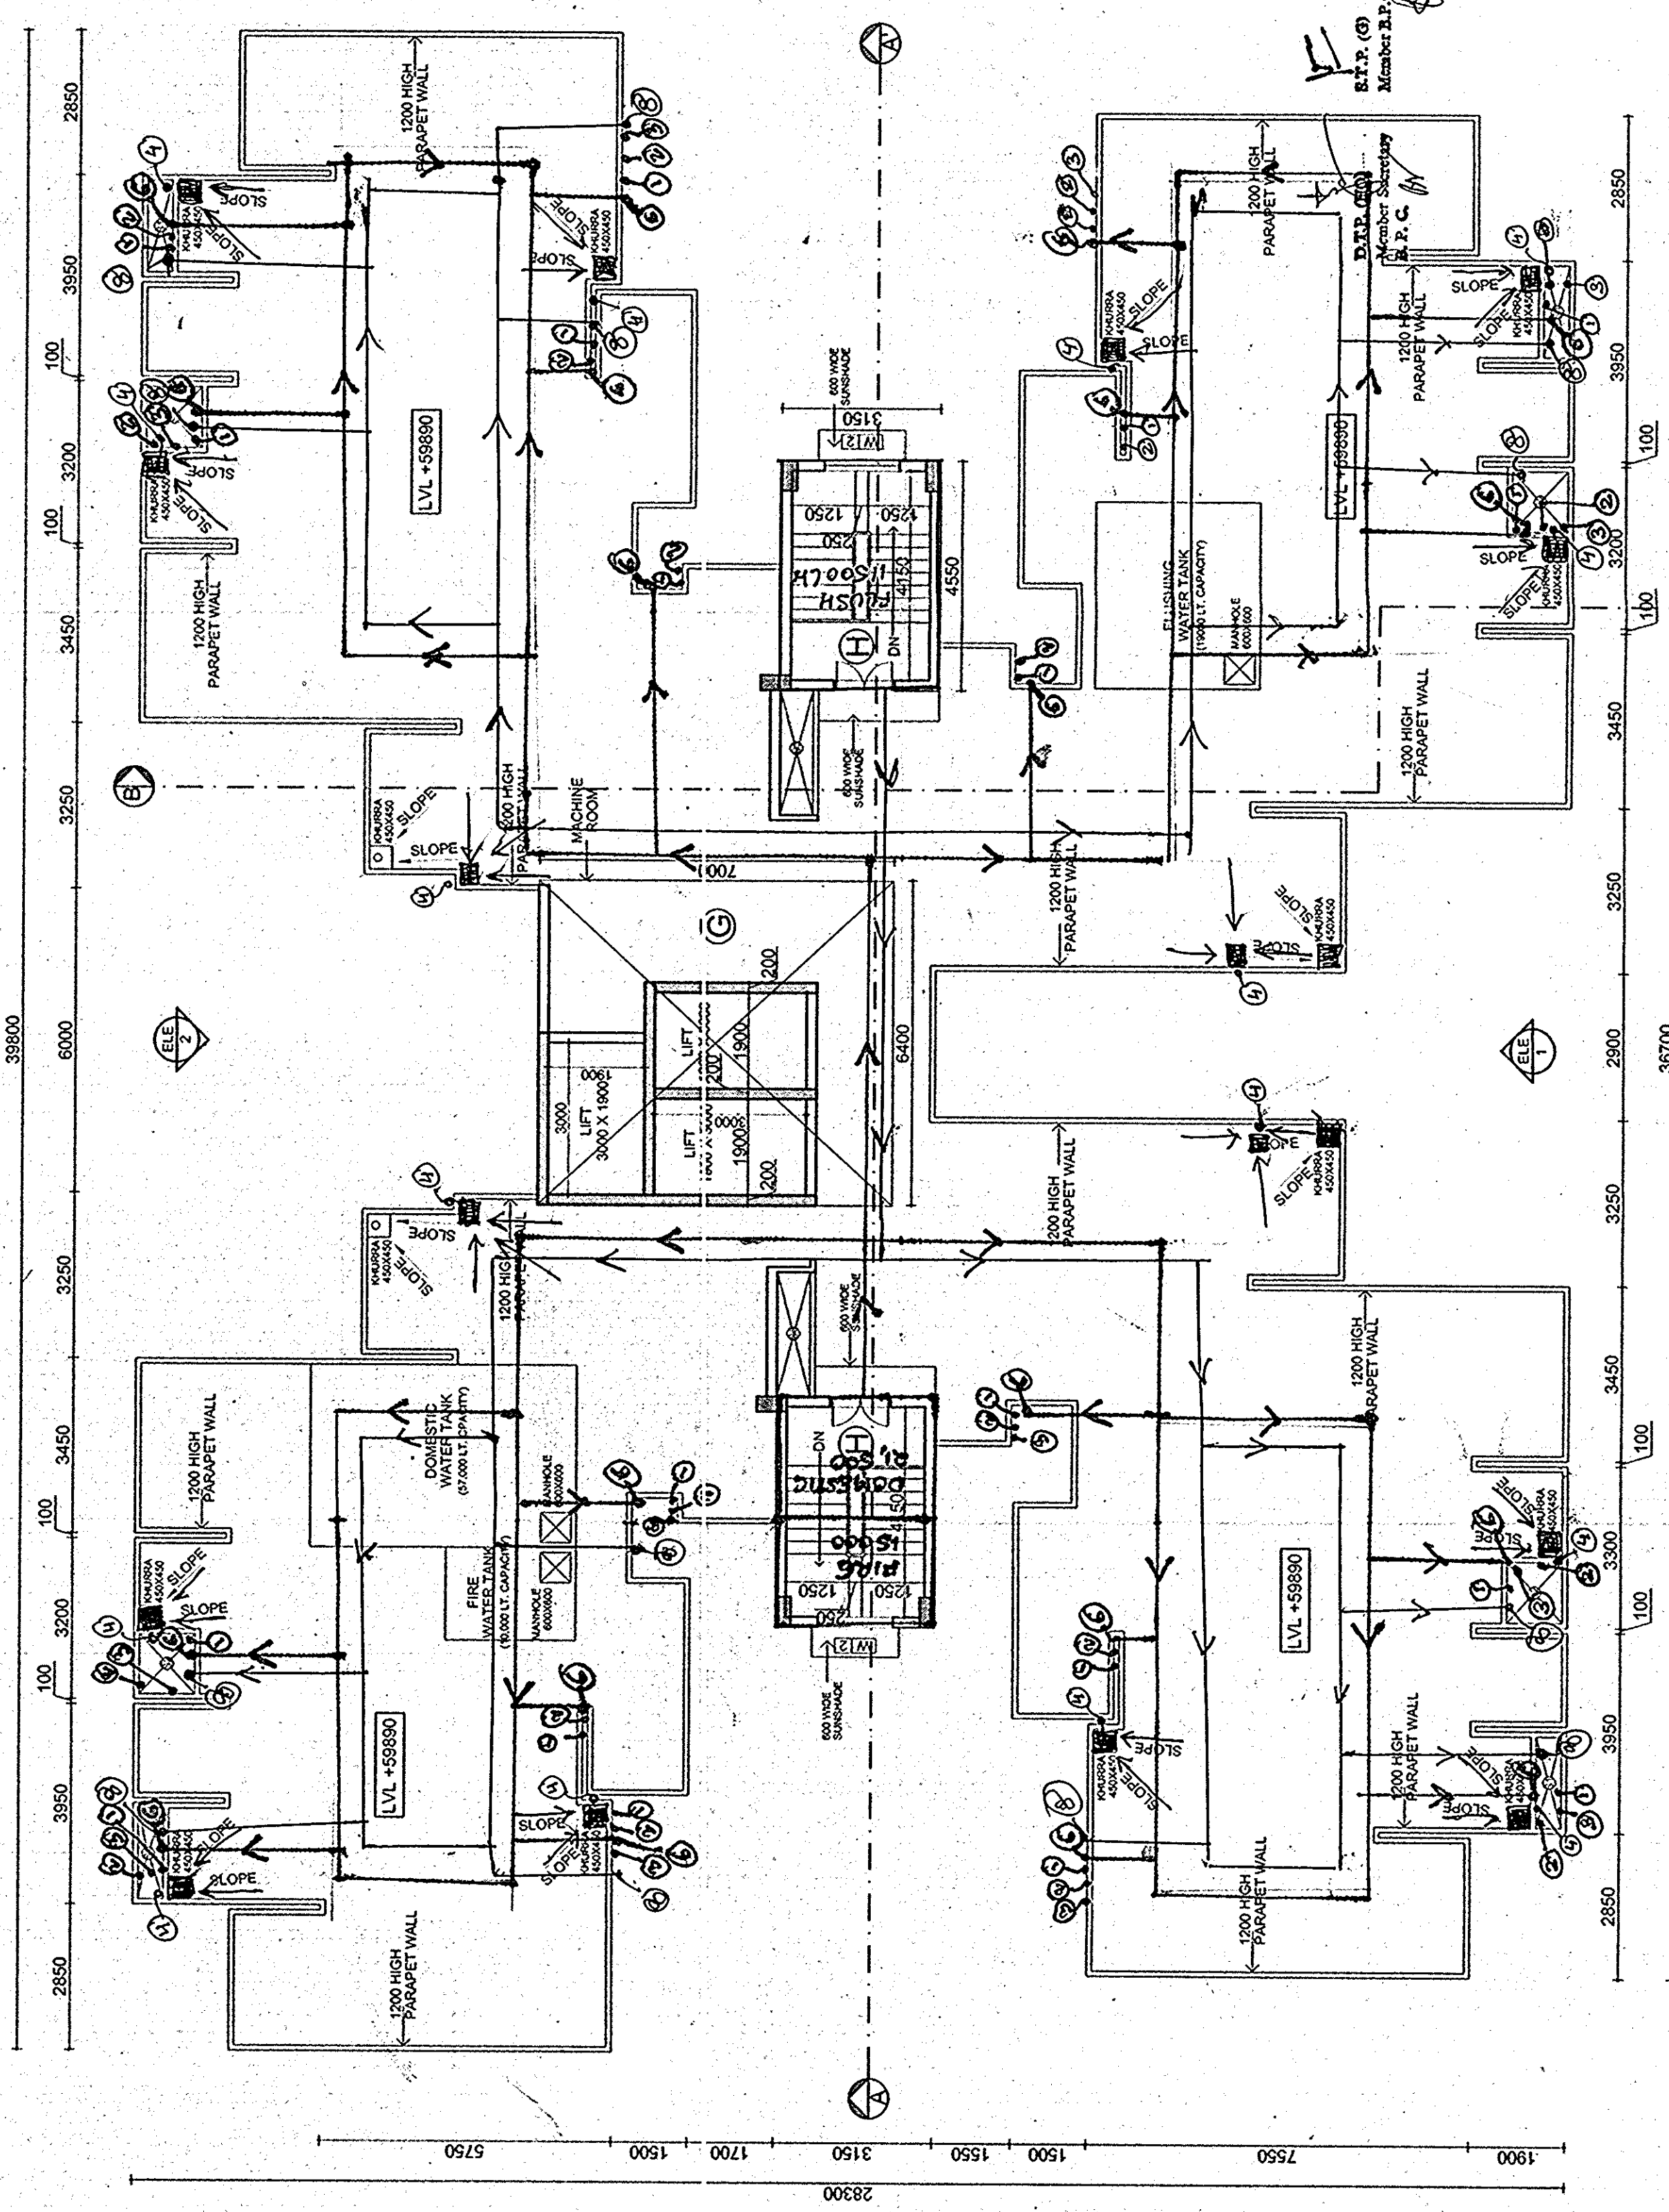

5 SECOND FLOOR PLAN
SCALE: 1:100

AREA DETAIL OF SECOND FLOOR
AREA OF A+B+C+D+E = 642.075 SQM
DETAILS OF ADDITION
A 142.145 X 2 = 284.290 SQM
B 142.145 X 2 = 284.290 SQM
C 142.145 X 1 = 142.145 SQM
D 142.145 X 1 = 142.145 SQM
E 142.145 X 1 = 142.145 SQM
TOTAL = 642.075 SQM

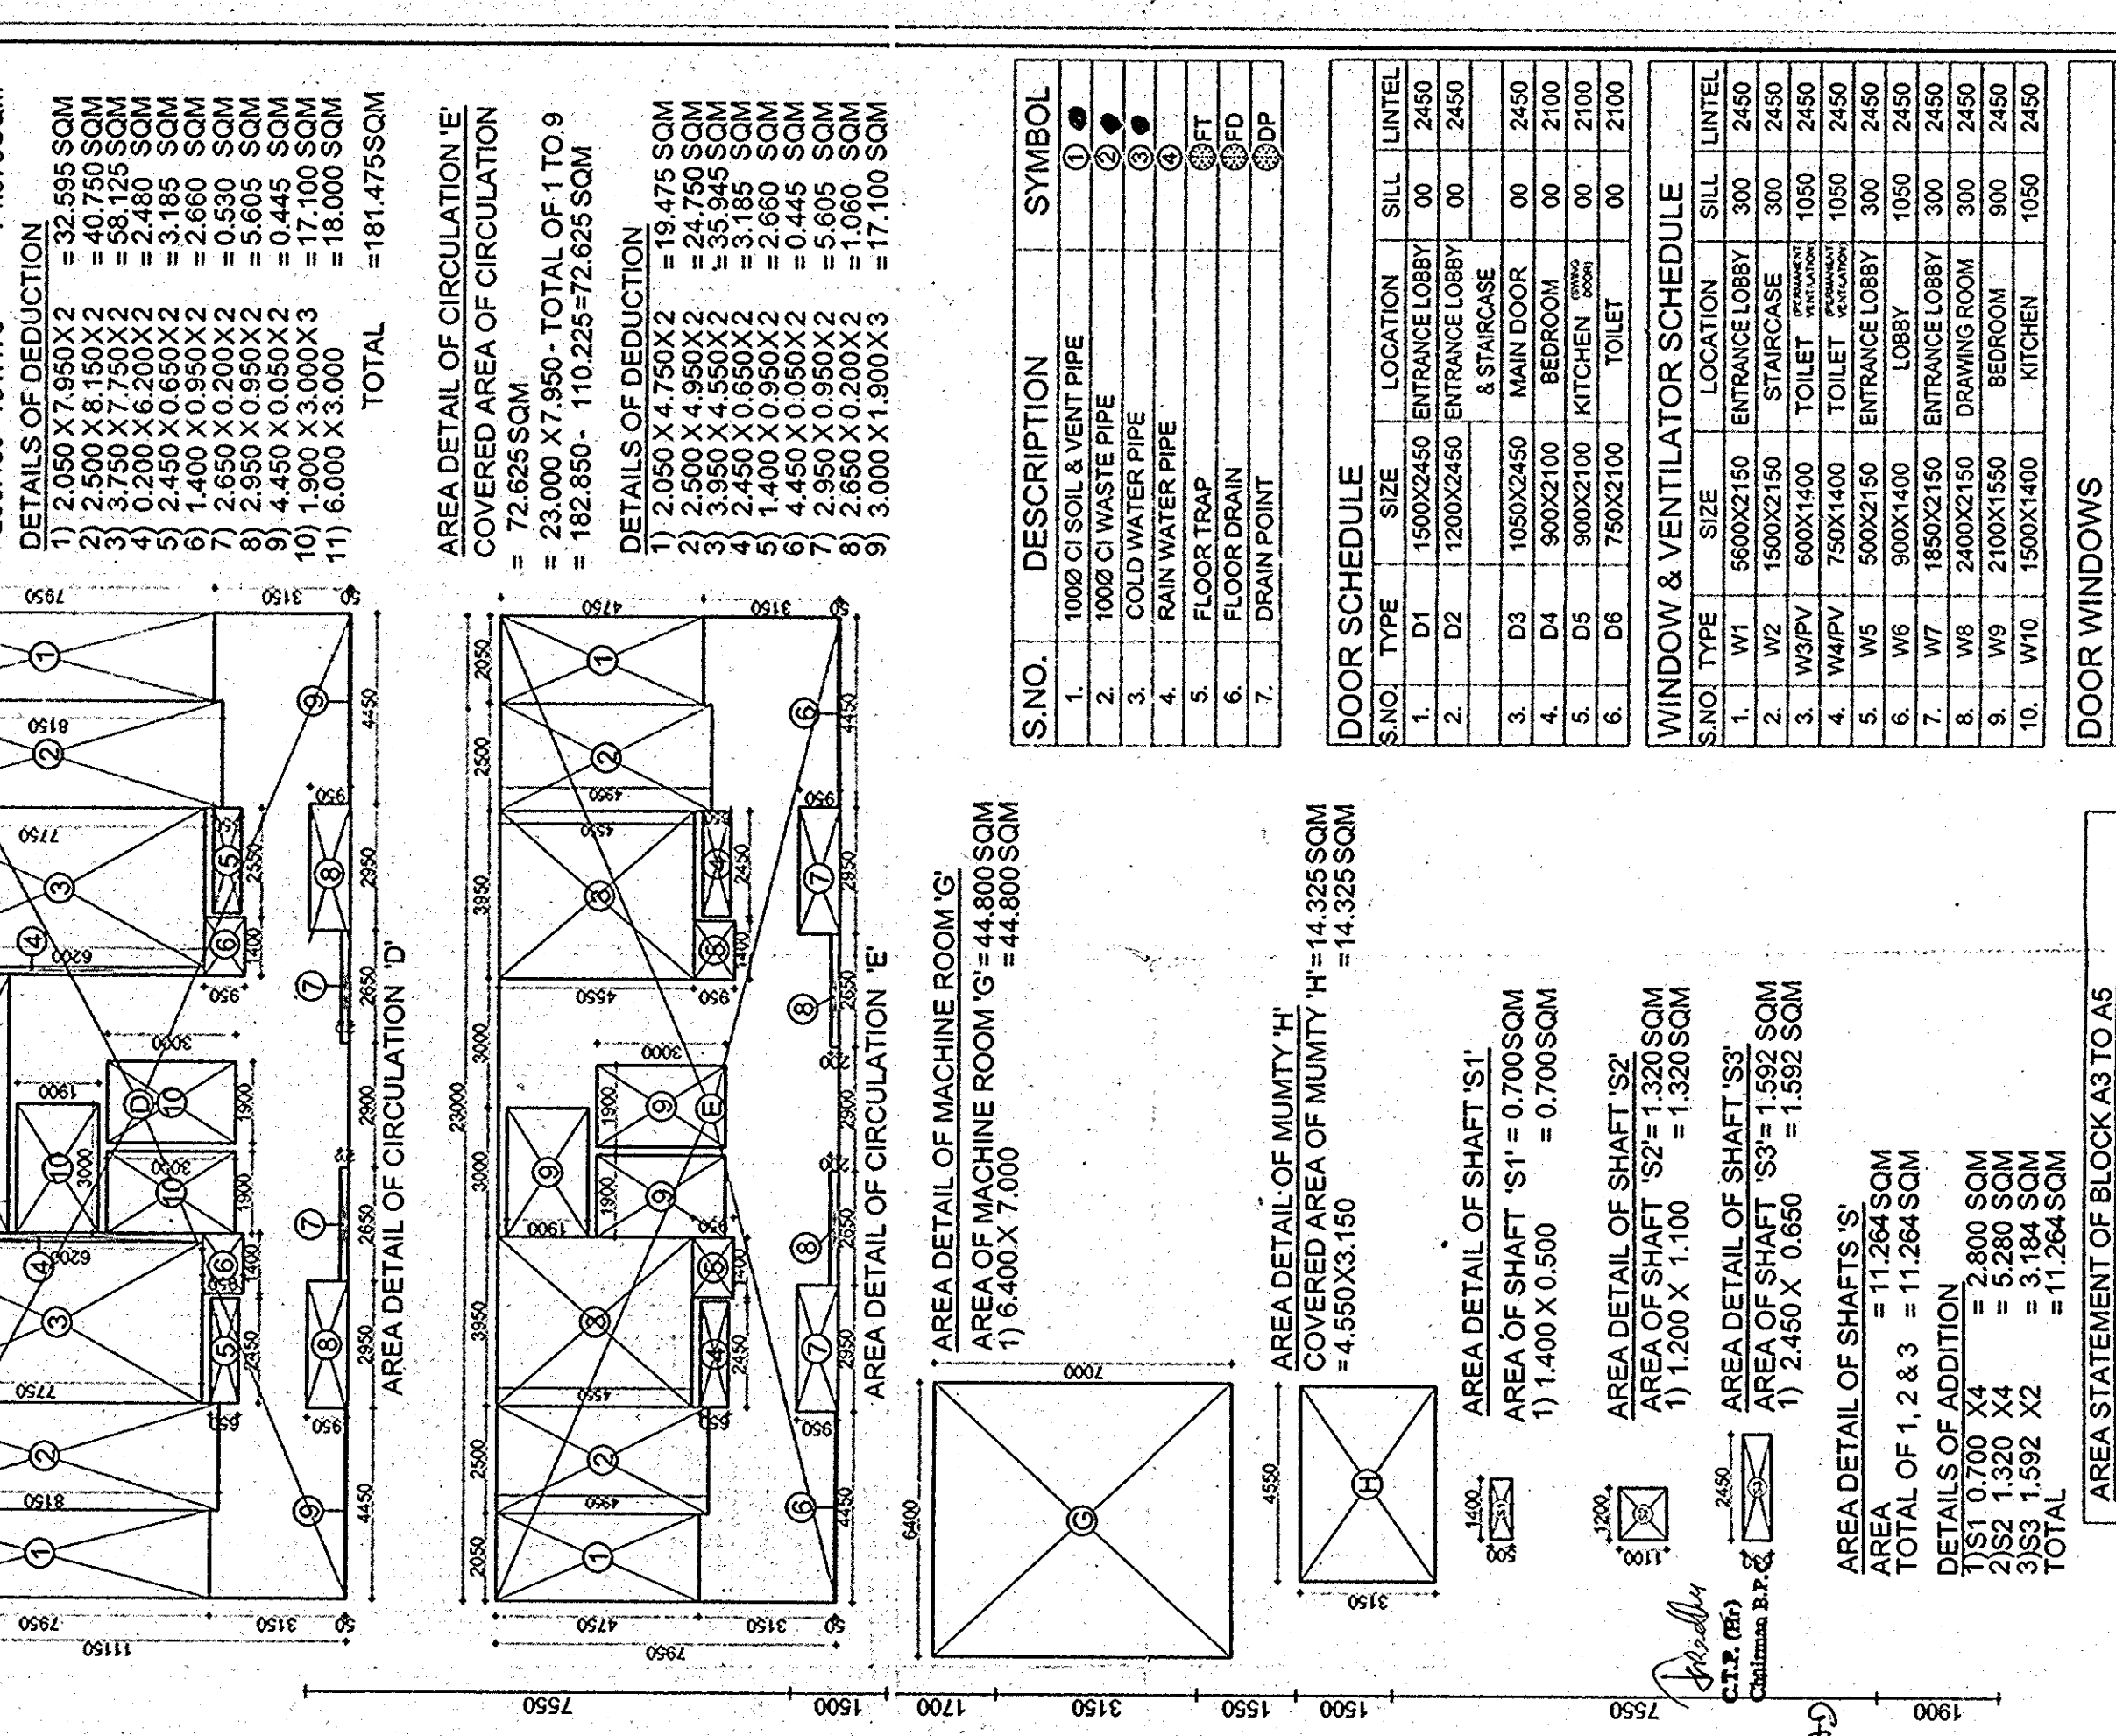

6 TYPICAL FLOOR PLAN
SCALE: 1:100

AREA DETAIL OF TYPICAL FLOOR
AREA OF A+B+C+D+E = 638.885 SQM
DETAILS OF ADDITION
A 142.145 X 2 = 284.290 SQM
B 142.145 X 2 = 284.290 SQM
C 142.145 X 1 = 142.145 SQM
D 142.145 X 1 = 142.145 SQM
E 142.145 X 1 = 142.145 SQM
TOTAL = 638.885 SQM

DOOR SCHEDULE

S.NO.	TYPE	SIZE	LOCATION	SILL	LEVEL
1.	DOOR	1000 X 2100	ENTRANCE	00	2400
2.	DOOR	1000 X 2100	ENTRANCE	00	2400
WINDOW & VENTILATOR SCHEDULE

S.NO.	TYPE	SIZE	LOCATION	SILL	LEVEL
1.	WINDOW	1000 X 1500	ENTRANCE	00	2400
2.	WINDOW	1000 X 1500	ENTRANCE	00	2400
WINDOW & VENTILATOR SCHEDULE (continued)

S.NO.	TYPE	SIZE	LOCATION	SILL	LEVEL
31.	WINDOW	1000 X 1500	ENTRANCE	00	2400
32.	WINDOW	1000 X 1500	ENTRANCE	00	2400
DOOR SCHEDULE (continued)

S.NO.	TYPE	SIZE	LOCATION	SILL	LEVEL
41.	DOOR	1000 X 2100	ENTRANCE	00	2400
42.	DOOR	1000 X 2100	ENTRANCE	00	2400
WINDOW & VENTILATOR SCHEDULE (continued)

S.NO.	TYPE	SIZE	LOCATION	SILL	LEVEL
41.	WINDOW	1000 X 1500	ENTRANCE	00	2400
42.	WINDOW	1000 X 1500	ENTRANCE	00	2400
DOOR SCHEDULE (continued)

S.NO.	TYPE	SIZE	LOCATION	SILL	LEVEL
51.	DOOR	1000 X 2100	ENTRANCE	00	2400
52.	DOOR	1000 X 2100	ENTRANCE	00	2400
Job Title: EDGE TOWER
RAMPRASTHA CITY
SECTOR 37-D GURGAON

Client: M/S S.A. INFRA TECH PVT. LTD.
C-10, 'C' BLOCK, VASANT VIHAR
MARKET, NEW DELHI

Approval of Revised/Additional Building Plans of Group Housing Scheme Area Measuring 60.511 Acres in Sector 37D, Gurgaon (License No: 33 of 08)

Drawing Title: PLANS
BLOCK A3, A4 & A5

Scale: 1:100
DWC No: 2101

Project Team: NUPC
Date: 02/2011

Owner: UDAY PANDE
Architect: UDAY PANDE
Architect (as per RERA) 040710856-ATP-4816

North Arrow

Notes:
1. ALL DIMENSIONS ARE IN MILLIMETERS UNLESS NOTED OTHERWISE.
2. WRITTEN DIMENSIONS ARE TO BE FOLLOWED.
3. THE DRAWING SHALL BE READ IN CONJUNCTION WITH OTHER RELEVANT DRAWINGS.
4. THE DRAWING SHALL BE READ IN CONJUNCTION WITH OTHER RELEVANT DRAWINGS.
5. THE DRAWING SHALL BE READ IN CONJUNCTION WITH OTHER RELEVANT DRAWINGS.

Uday Pande Studio
N + U DESIGN STUDIO
Architecture • Project Management
Urban Planning • Product Design

8-23/25, KALASH COLONY
NEW DELHI - 110048, INDIA
91-11-2624617/13/14
91-11-2624620
Email: info@upstudio.in