


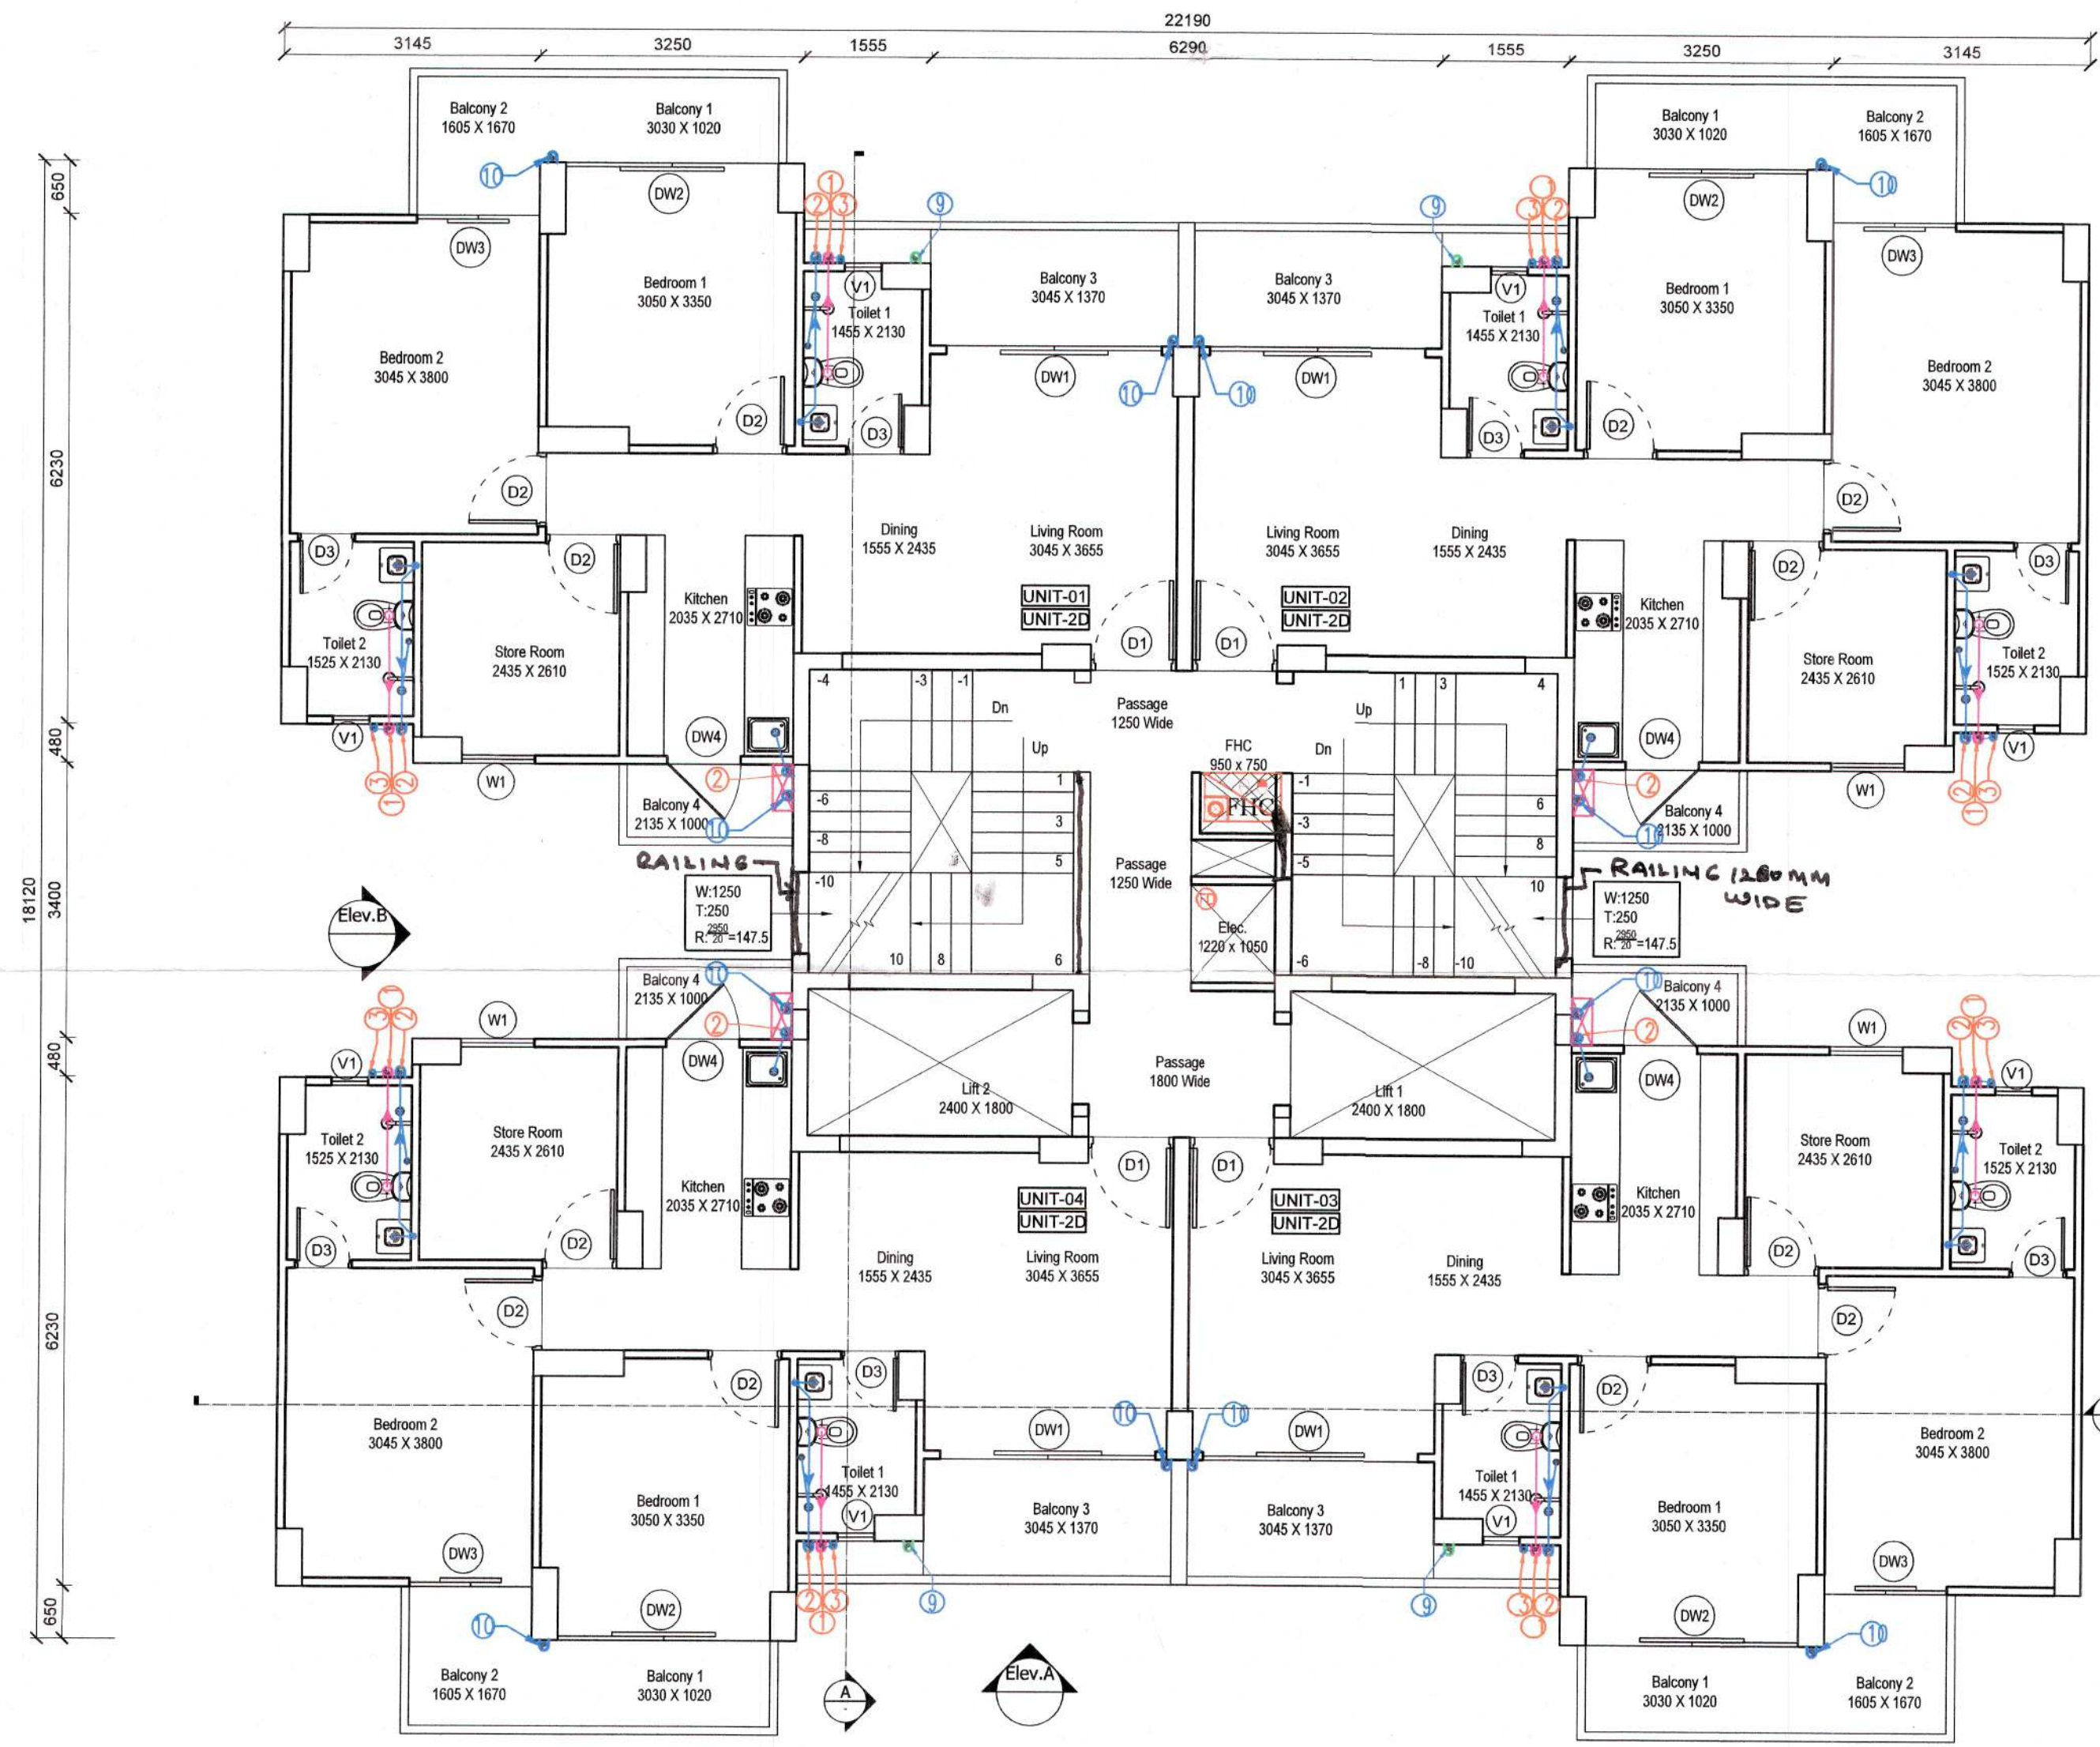


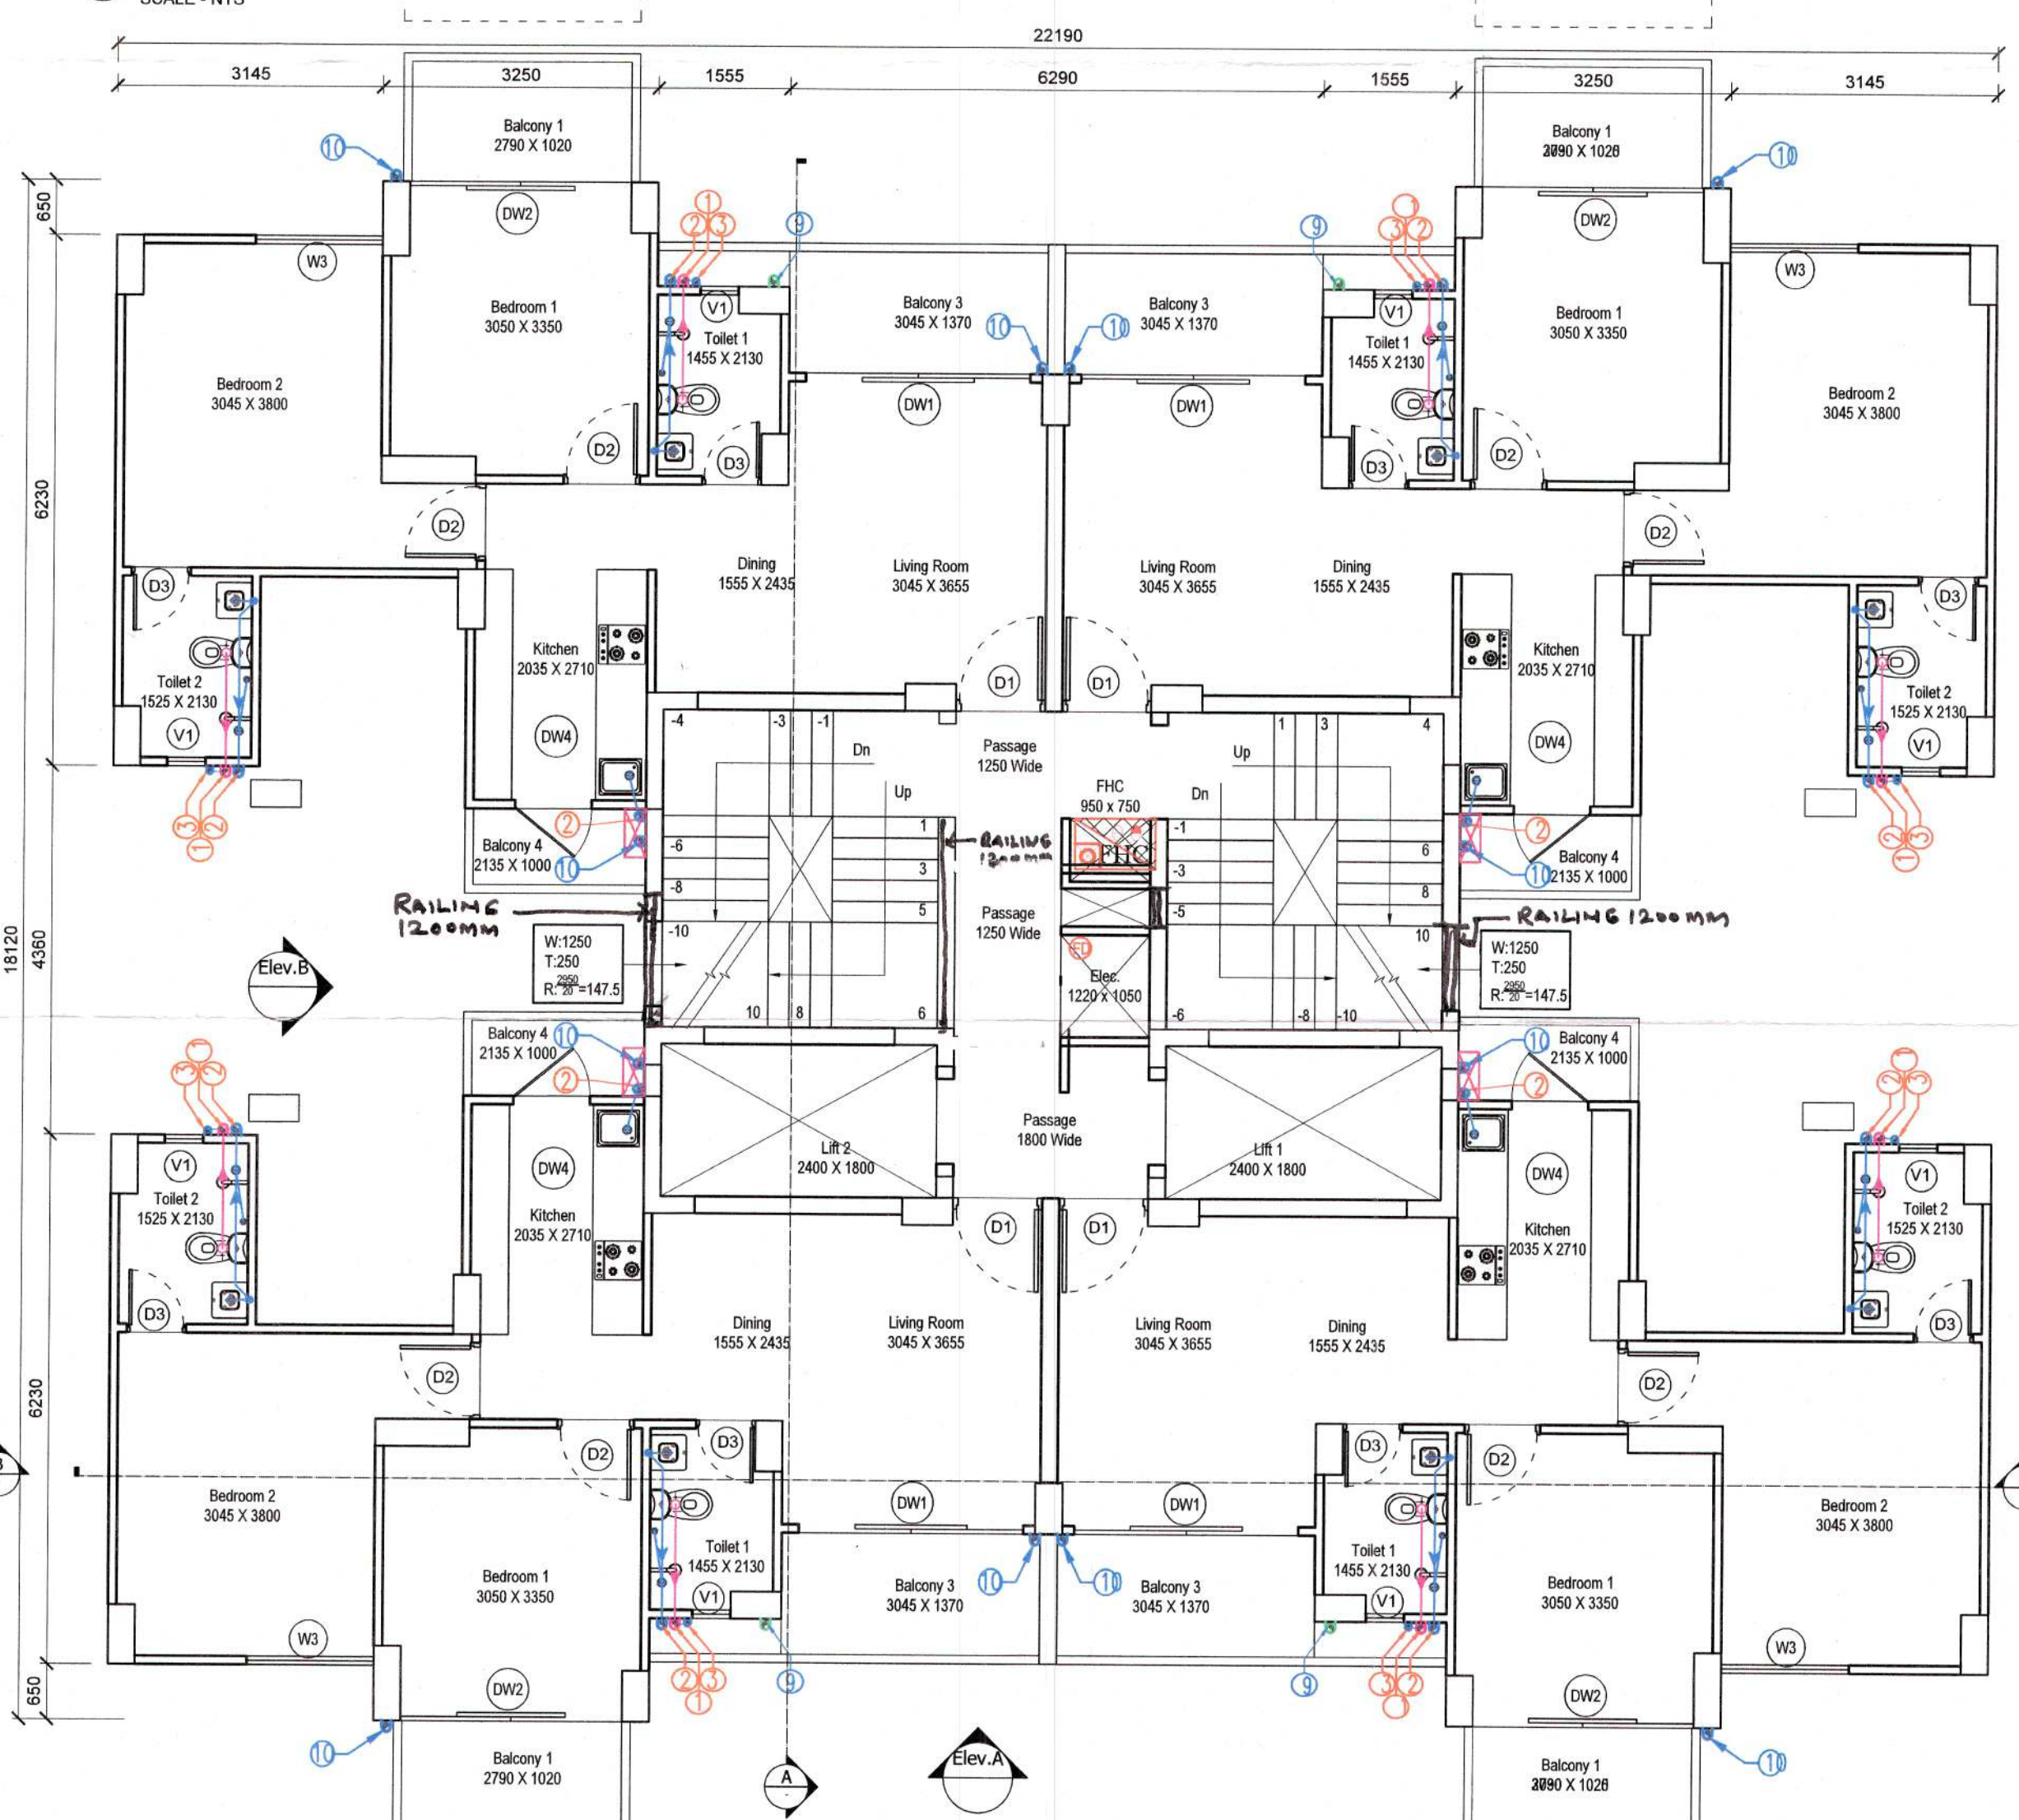


3 Typical floor plan - Tower B1 (1st to 9th Floor)
SCALE - NTS

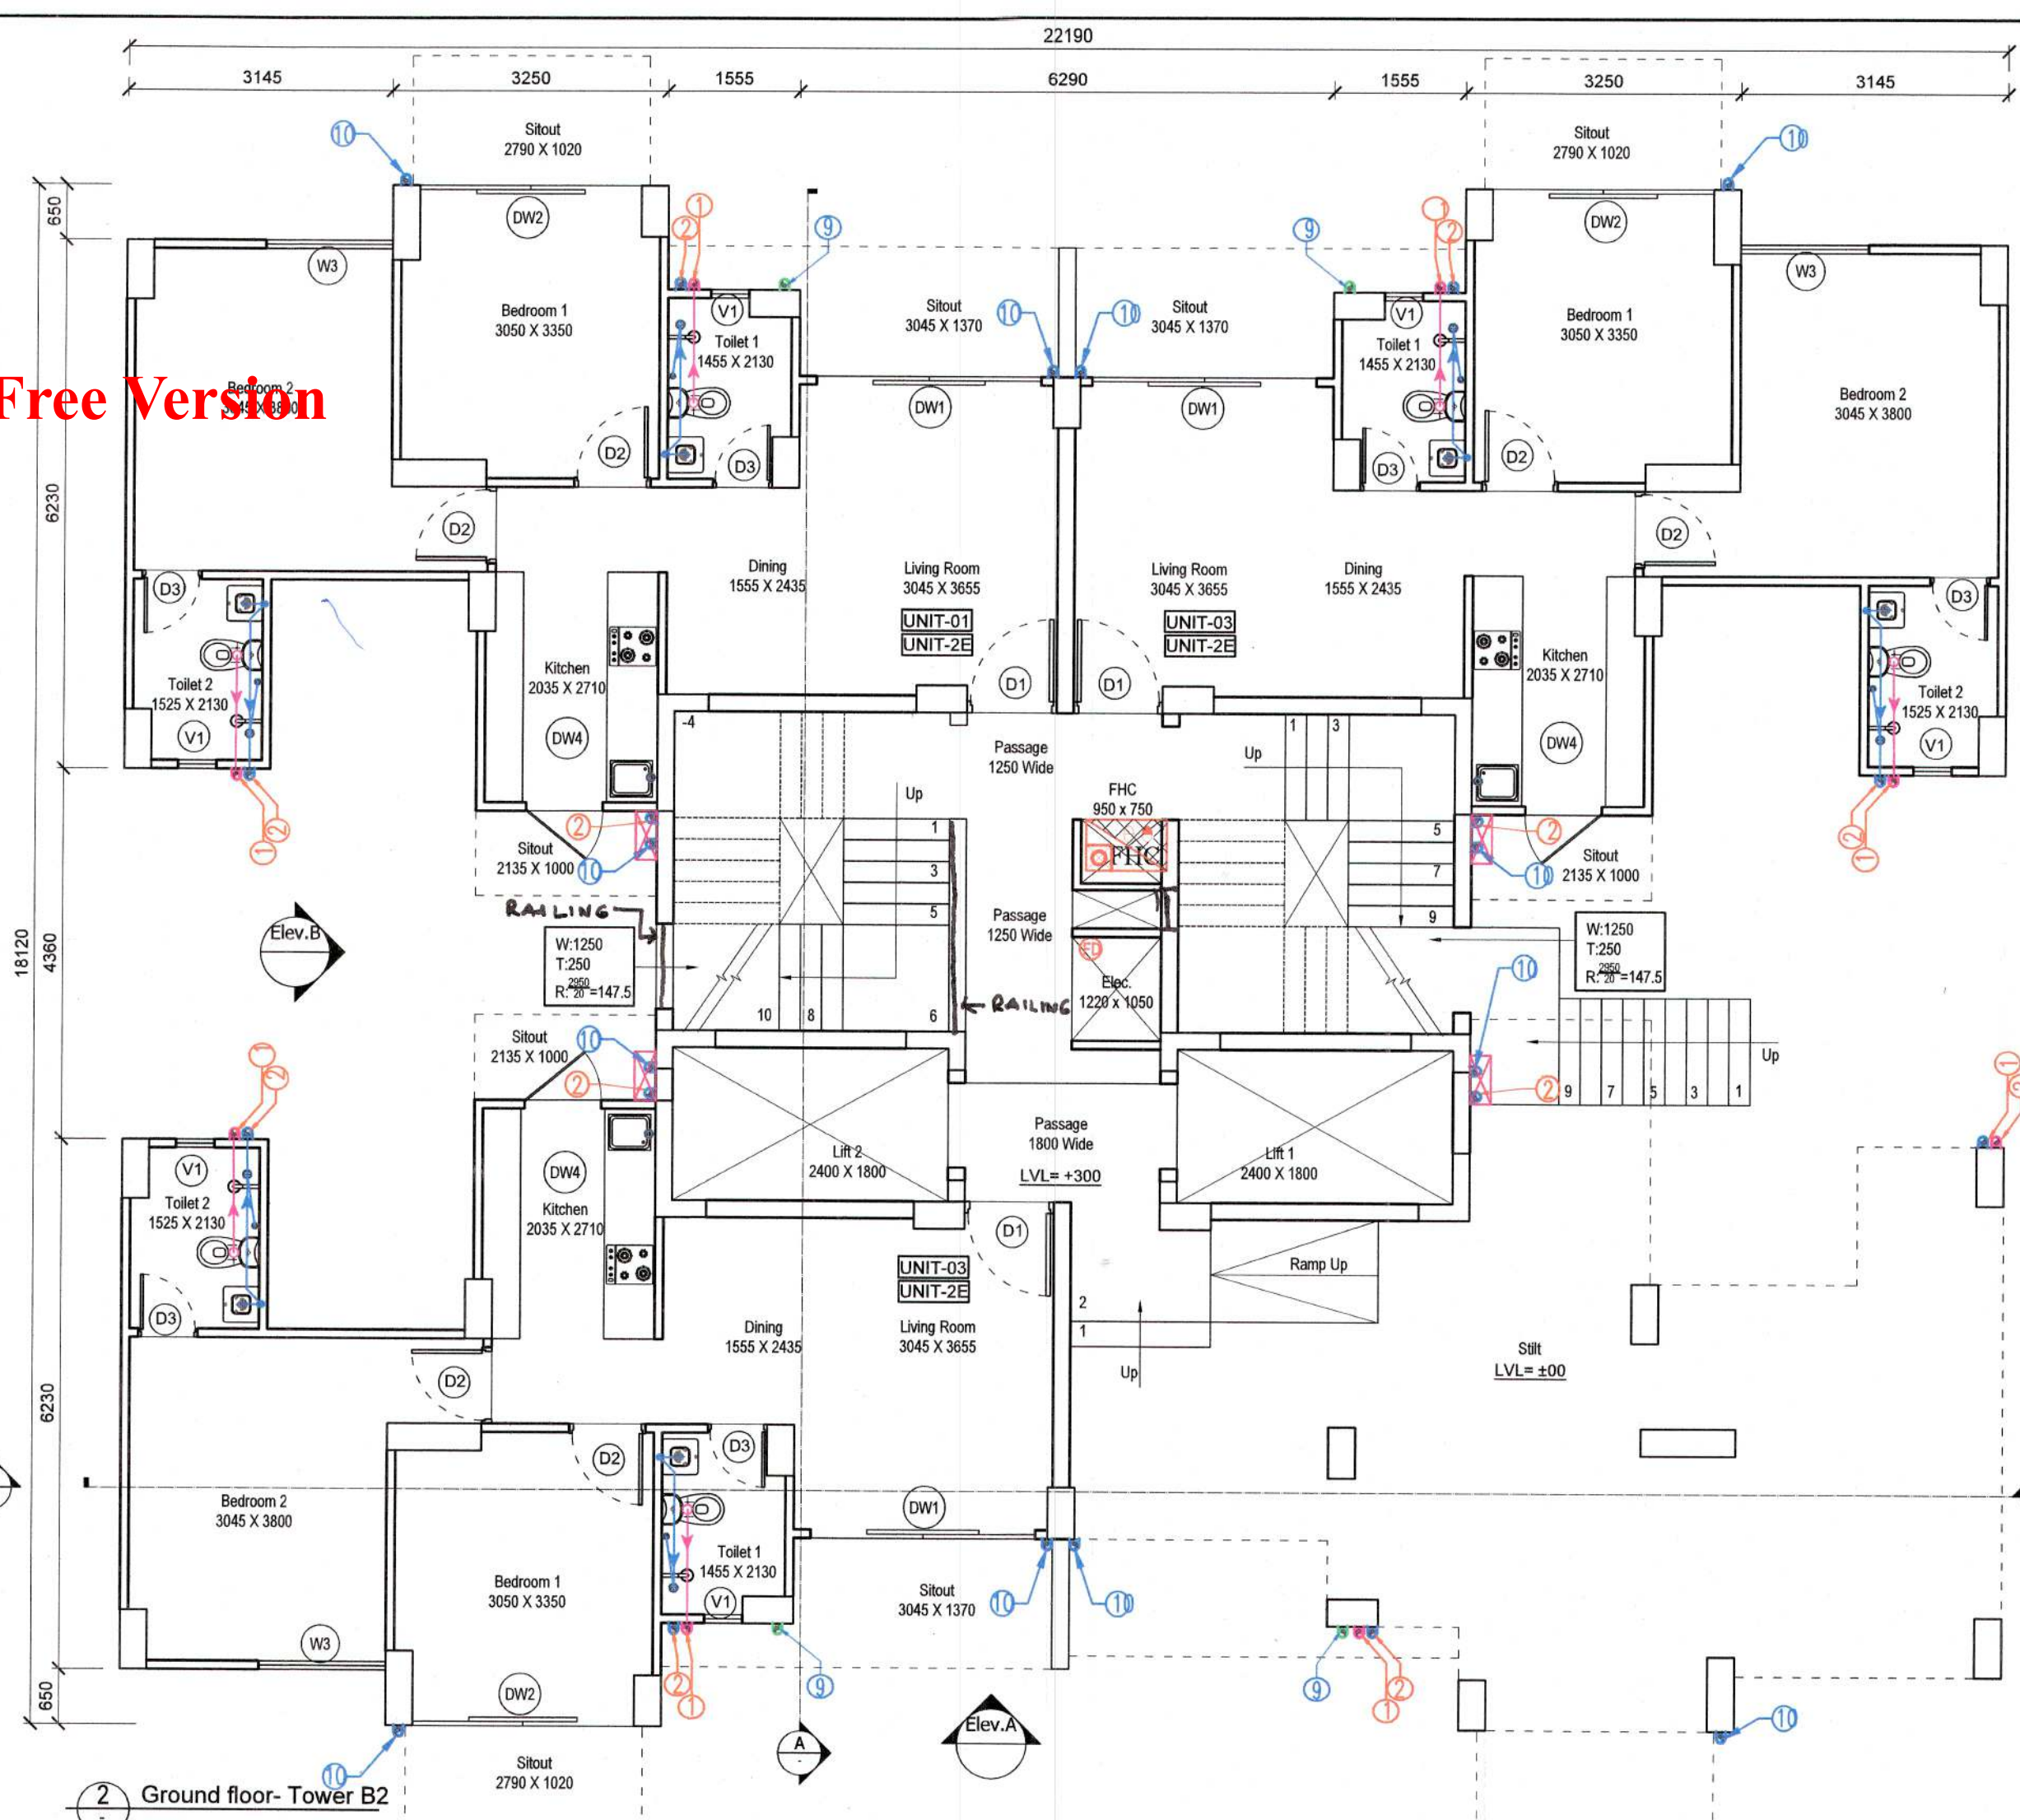


Typical floor plan - Tower B1 (10th to 14th floor), Tower B2 (1st-6th floor)

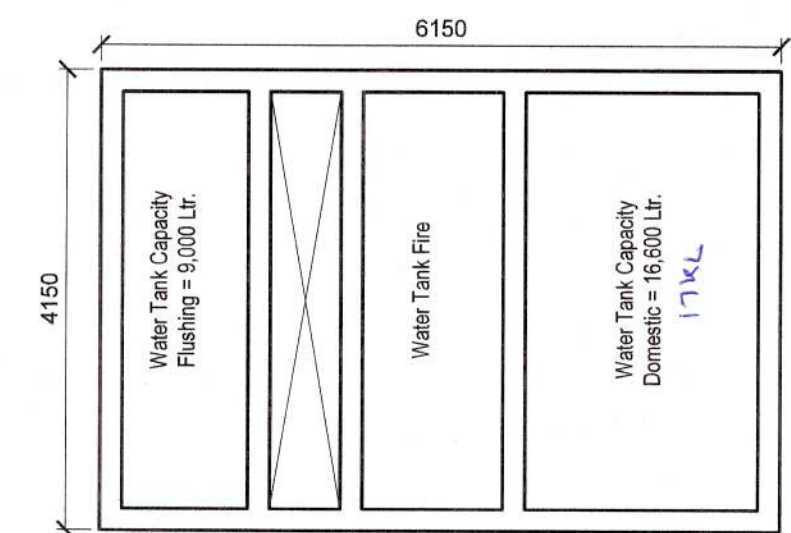

5 OHT Plan - Tower B1
SCALE - NTS

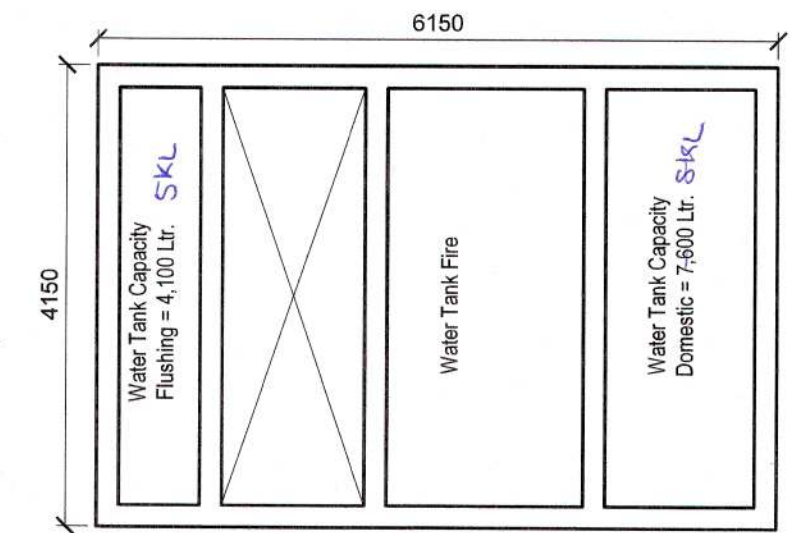

6 OHT Plan - Tower B2
SCALE - NTS

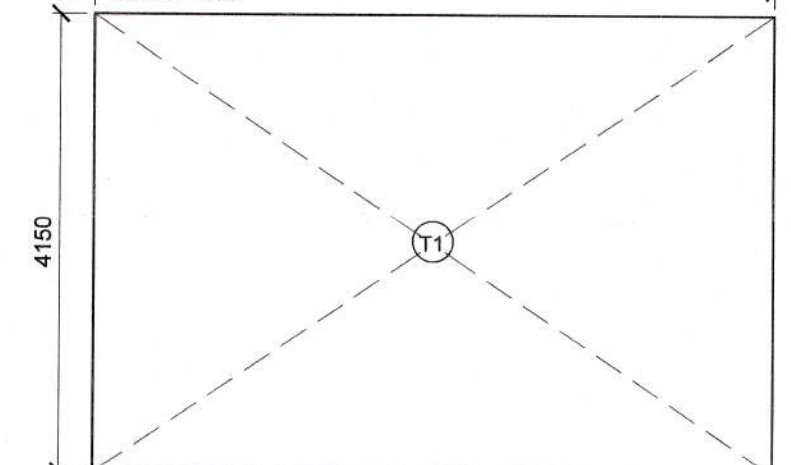

Mumty/Overhead water tank area DETAIL - Tower B1,B2
SCALE - NTS

UNIT/ OVERHEAD WATER TANK AREA DETAIL				
NAME	WIDTH (M)	HEIGHT (M)	NO. OF UNITS	AREA (SQ M)
T1	6150	4150	1	25.523
			TOTAL	25.523

WATER TANK CAPACITY TOWER A1,A2,A3 & A4 No. of units=119 CAP. = $\frac{(119 \times 5)}{2} \times 172.5$ = 51,318.75 lts. = Say 51,400 lts.	Flushing = 18,000 Lts. Domestic = 33,400 Lts. Fire = 10,000 Lts.
---	---

LEGEND:-

- | | |
|---|---|
|  | FIRE HOSE CABINET |
|  | 9 Ltr. WATER GAS PRESSURE TYPE
FIRE EXTINGUISHER |
|  | 4.5 kg CO ₂ TYPE FIRE EXTINGUISHER |
|  | BUTTERFLY VALVE / SLUICE VALVE |

WATER TANK CAPACITY TOWER B2. No. of units=27 $\text{CAP.} = \frac{(27 \times 5) \times 172.5}{2}$ = 11,643.75 lts. = Say 11,700 lts.	Flushing = 4,100 Lts. Domestic = 7,600 Lts. Fire = 10,000 Lts.
--	---

PROJECT TITLE

PROPOSED BUILDING PLANS OF AFFORDABLE GROUP HOUSING COLONY FOR AN AREA MEASURING 5.0 ACRES (LICENSE NO. 30 OF 2019 DATED 28.02.2019) IN SECTOR-90, GURUGRAM MANESAR URBAN COMPLEX BEING DEVELOPED BY FORTUNE LAND & HOUSING PVT. LTD. AND OTHERS IN COLLABORATION WITH R.D. INFRADEVELOPERS PVT. LTD.

OWNER'S SIGNATURE
B D Infra Developers Pvt. Ltd.
[Signature]
Authorised Signatory

ARCHITECT'S SIGNATURE

APOORV SINGH
CA/2008/42704

DRAWING TITLE

TOWER B LAYOUTS
TYPE B1-B2

ARCHITECTS

designcosmos

A-609, Second Floor,
Sushant Lok Ph-1
Gurgaon
Ph- 0124 4303678

DATE	
------	--



DATE	
SCALE	

SCALE	1
DEALT	5

DATE	
CHECKED	

S - 103a

DOOR/WINDOW SCHEDULE					
SN.	Type	Width (mm)	Cill (mm)	Lintel (mm)	Height (mm)
1	D1	1100	±00	+2300 (BOB)	2300
2	D2	900	+00	+2100	2100
3	D3	700	+00	+2100	2100
4	V1	450	+1350	+2100	750
5	DW1	2645	±00	+2300 (BOB)	2300
6	DW2	2610	±00	+2300 (BOB)	2300
7	DW3	1505	±00	+2300 (BOB)	2300
8	DW4	900	±00	+2300 (BOB)	2300
9	V1	900	±1000	+2300 (BOB)	1300
10	W3	1505	±1000	+2300 (BOB)	1300

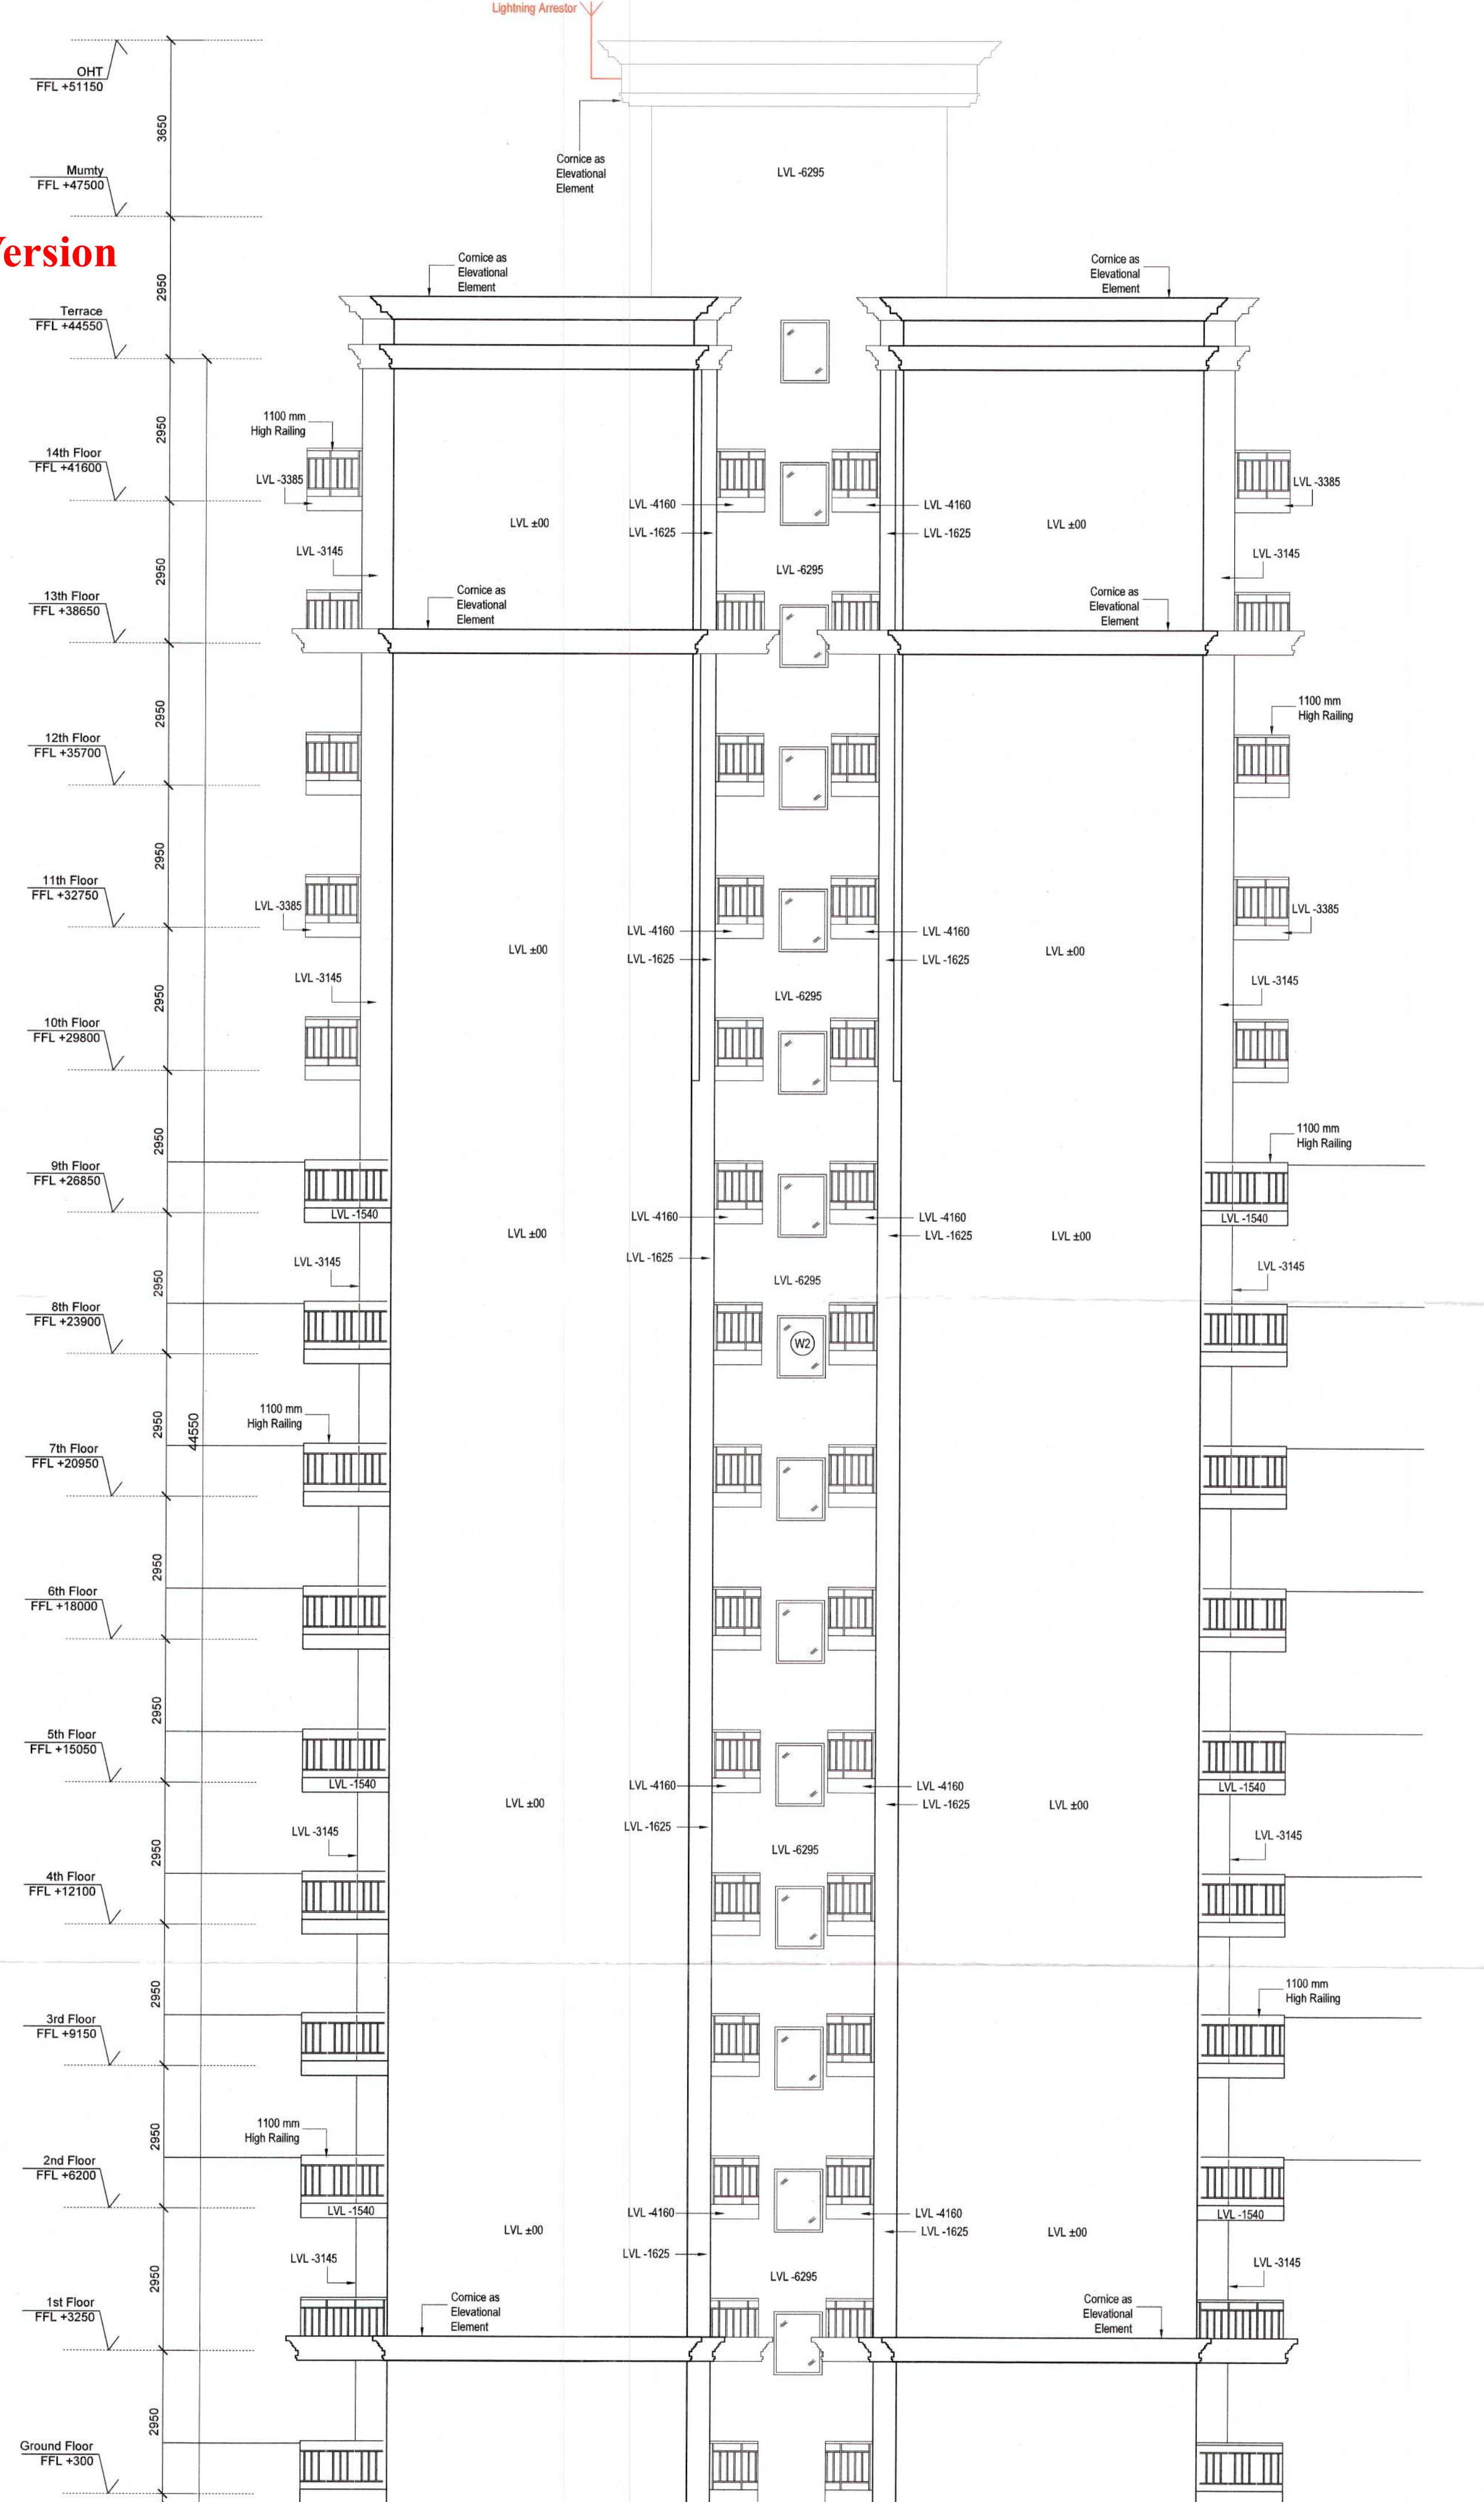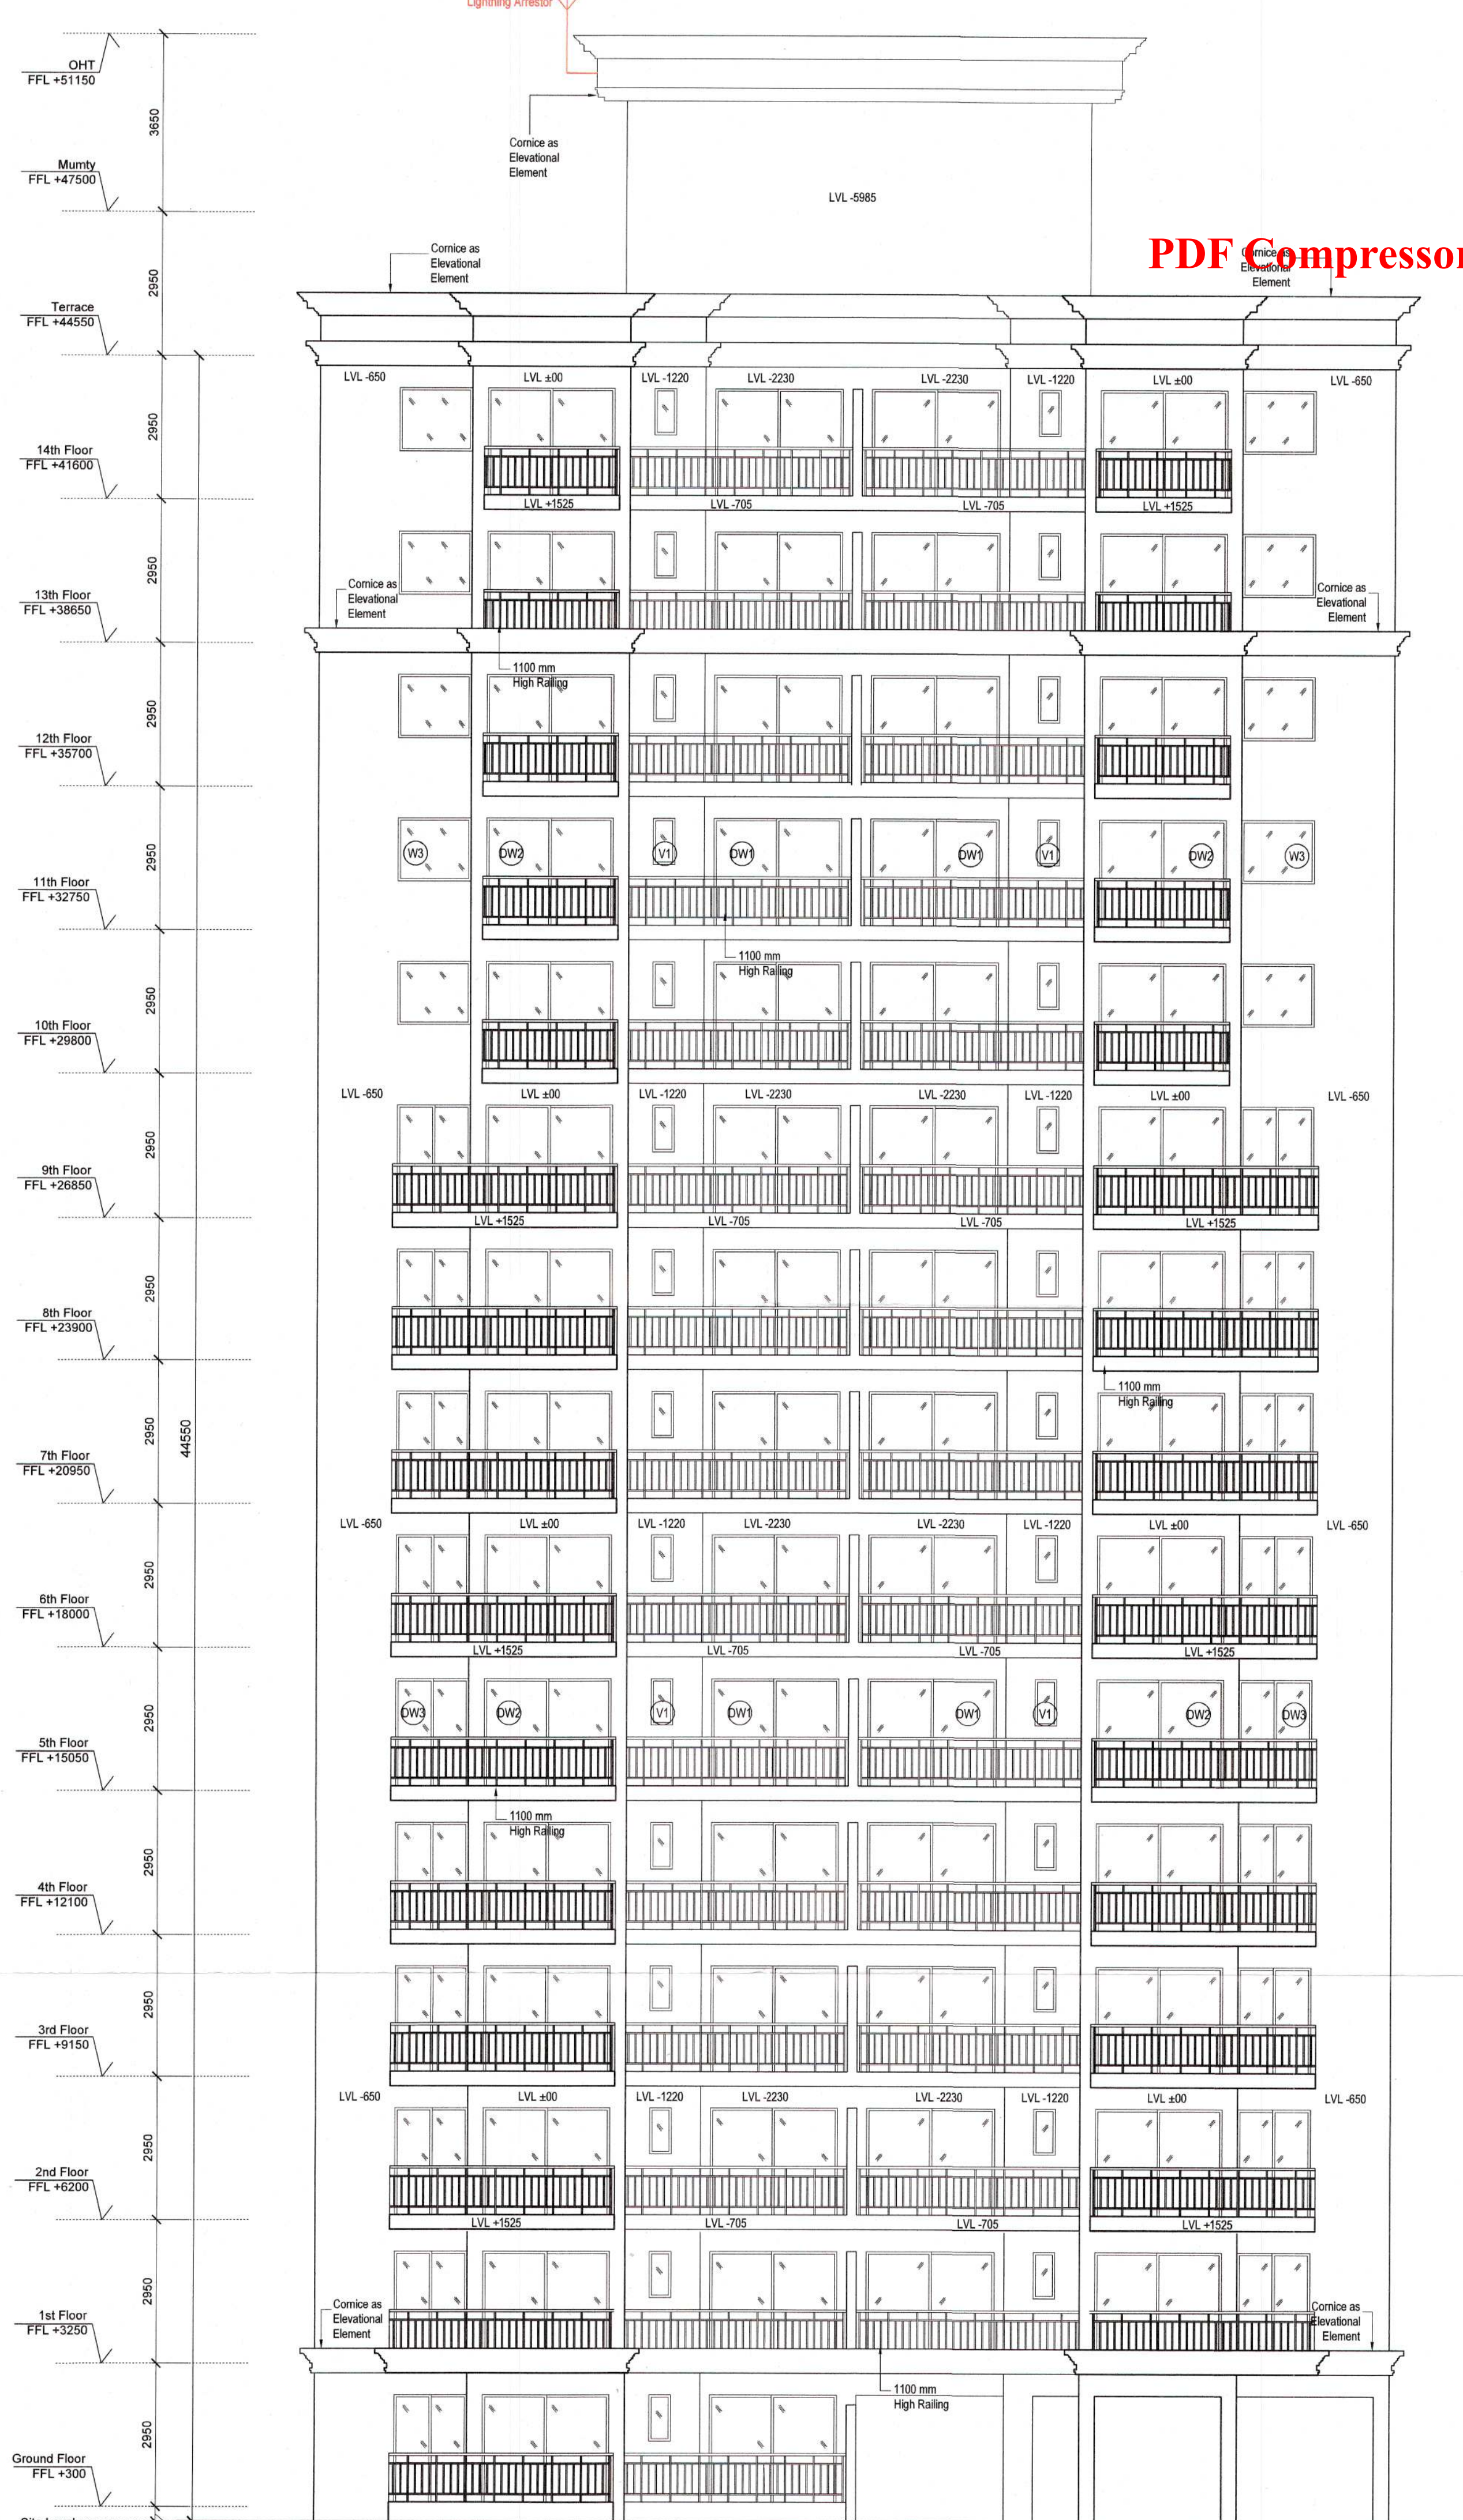


14

(RAM AVTAR BASSI) A.D.F.O. (HQ)
A.D. D.F.S. PKL
Member B.P.C.


Member Secretary
Member B.P.C.

CTP
Chairman
B.P.C.

PROJECT TITLE		
PROPOSED BUILDING PLANS OF AFFORDABLE GROUP HOUSING COLONY FOR AN AREA MEASURING 5.0 ACRES (LICENSE NO. 30 OF 2019 DATED 28.02.2019) IN SECTOR-90, GURUGRAM MANESAR URBAN COMPLEX BEING DEVELOPED BY FORTUNE LAND & HOUSING PVT. LTD. AND OTHERS IN COLLABORATION WITH B.D. INFRADEVELOPERS PVT. LTD.		
OWNER'S SIGNATURE		
B.D. Infra Developers Pvt. Ltd.		
ARCHITECT'S SIGNATURE		
APOORV SINGH CA/2008/42704		
DRAWING TITLE		
TOWER B1 ELEVATIONS		
ARCHITECTS		
designcosmos		
A-609, Second Floor, Sushant Lok Ph-1 Gurgaon Ph- 0124 4203676		
DATE	MAY 2019	DWG. NO. S - 103d
SCALE	NTS	
DEALT	SG	
CHECKED	MA	

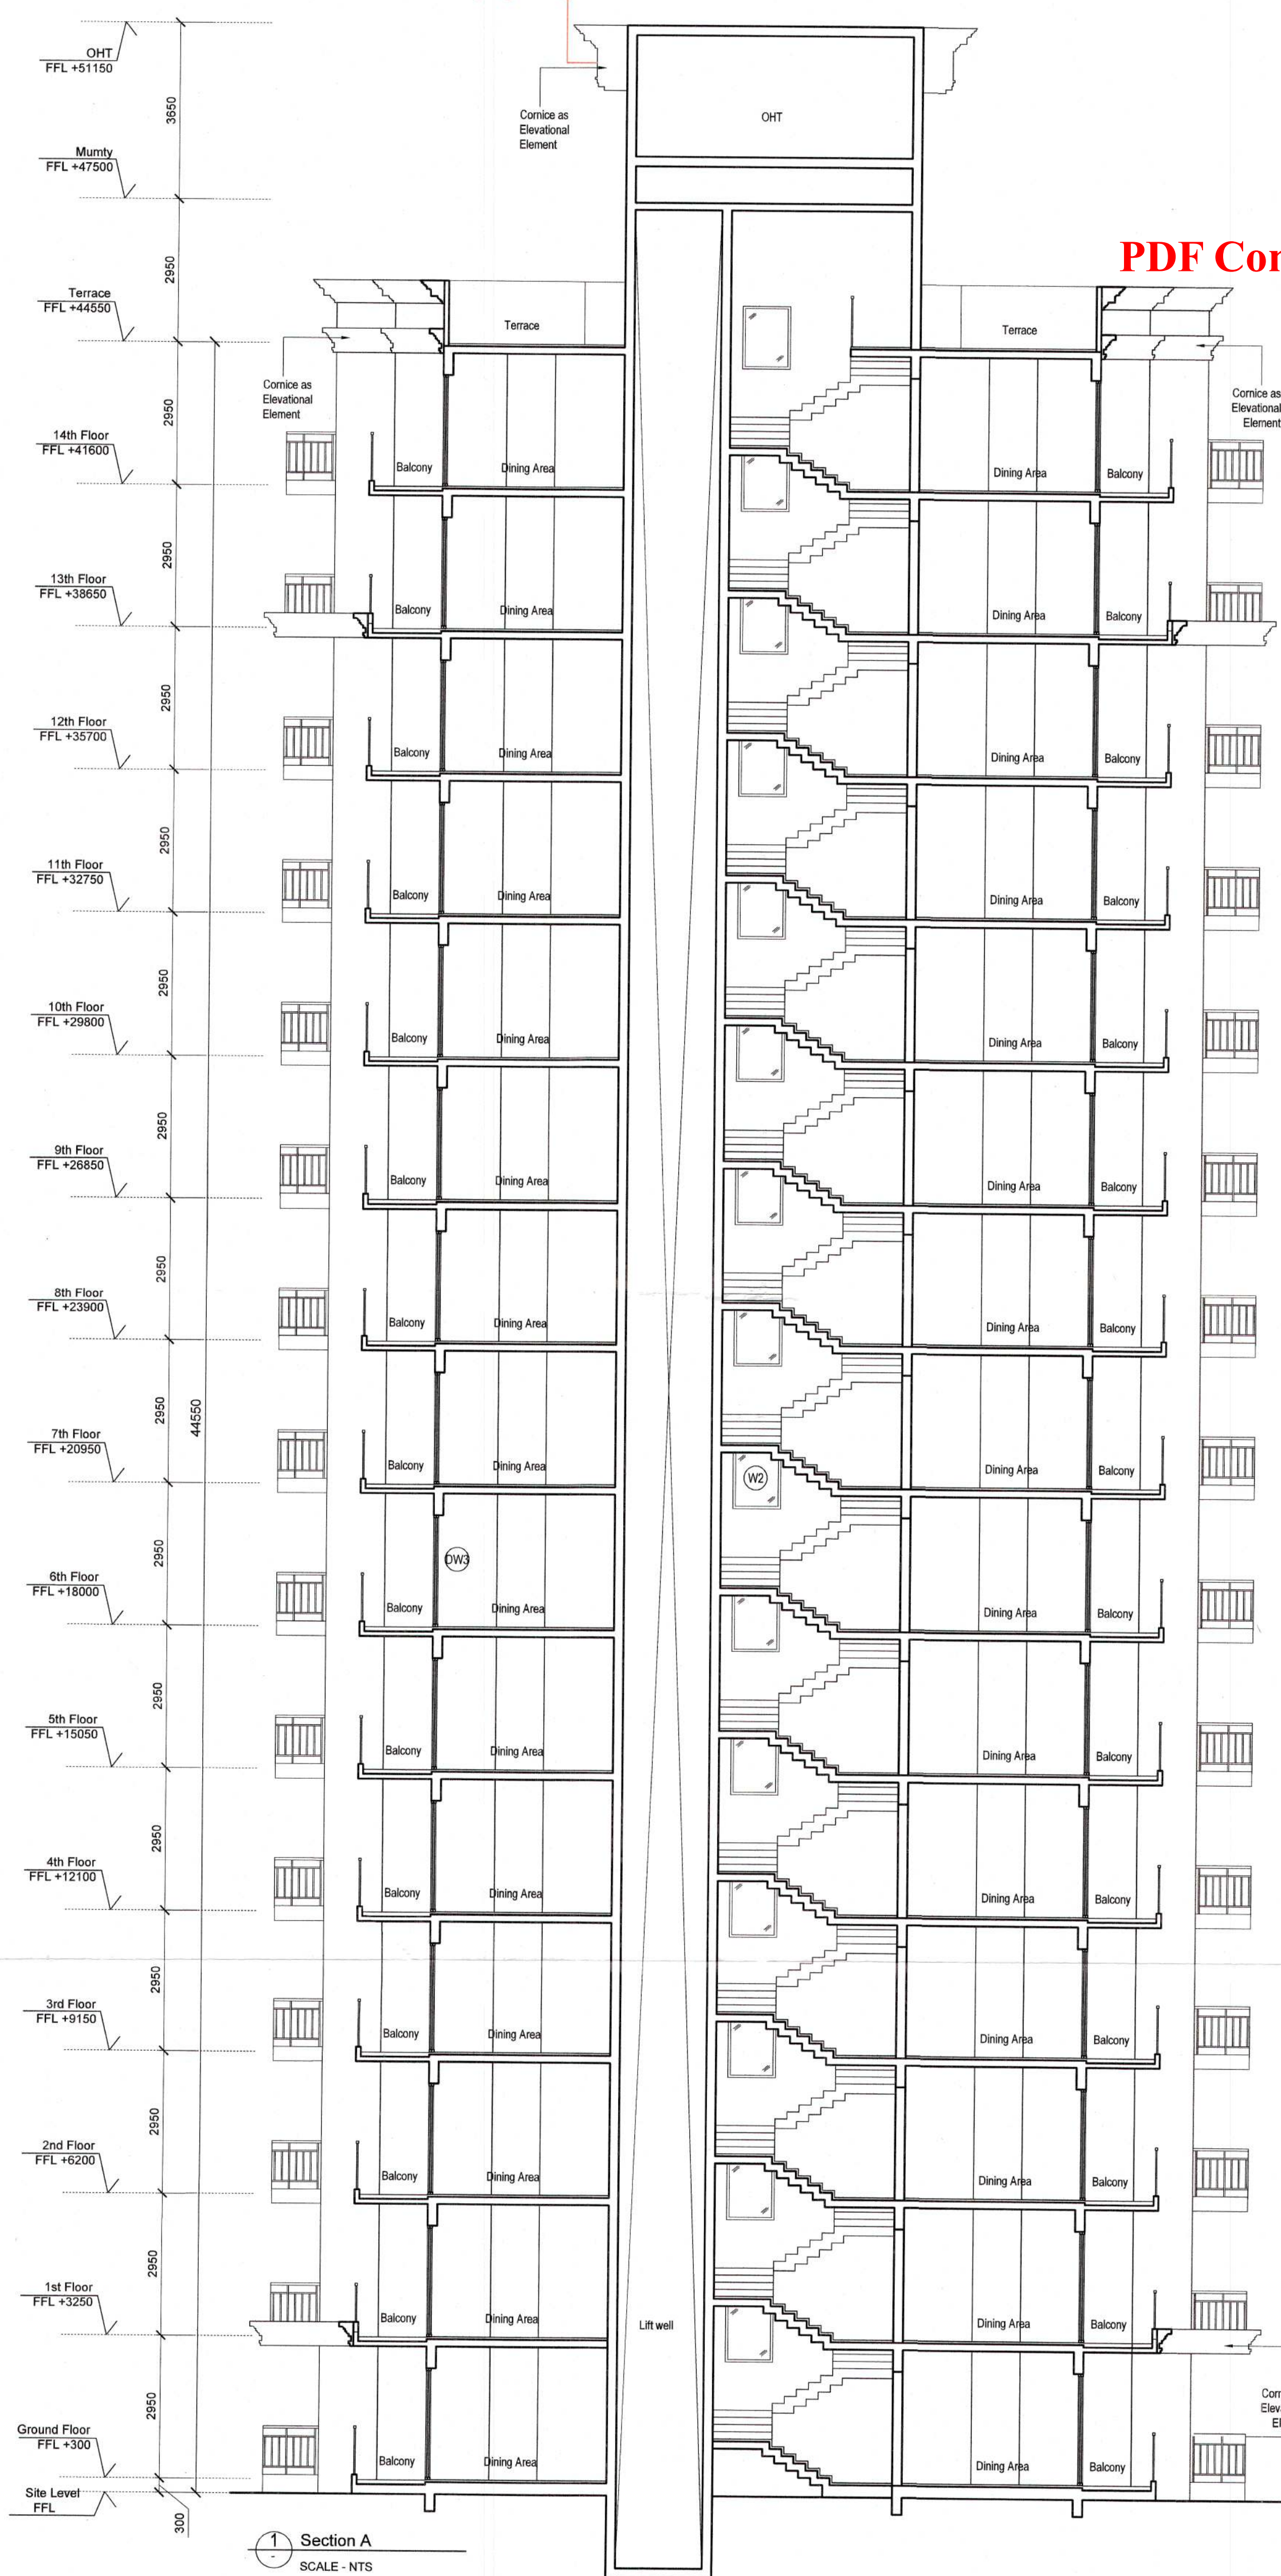


PDF Compressor Free Version

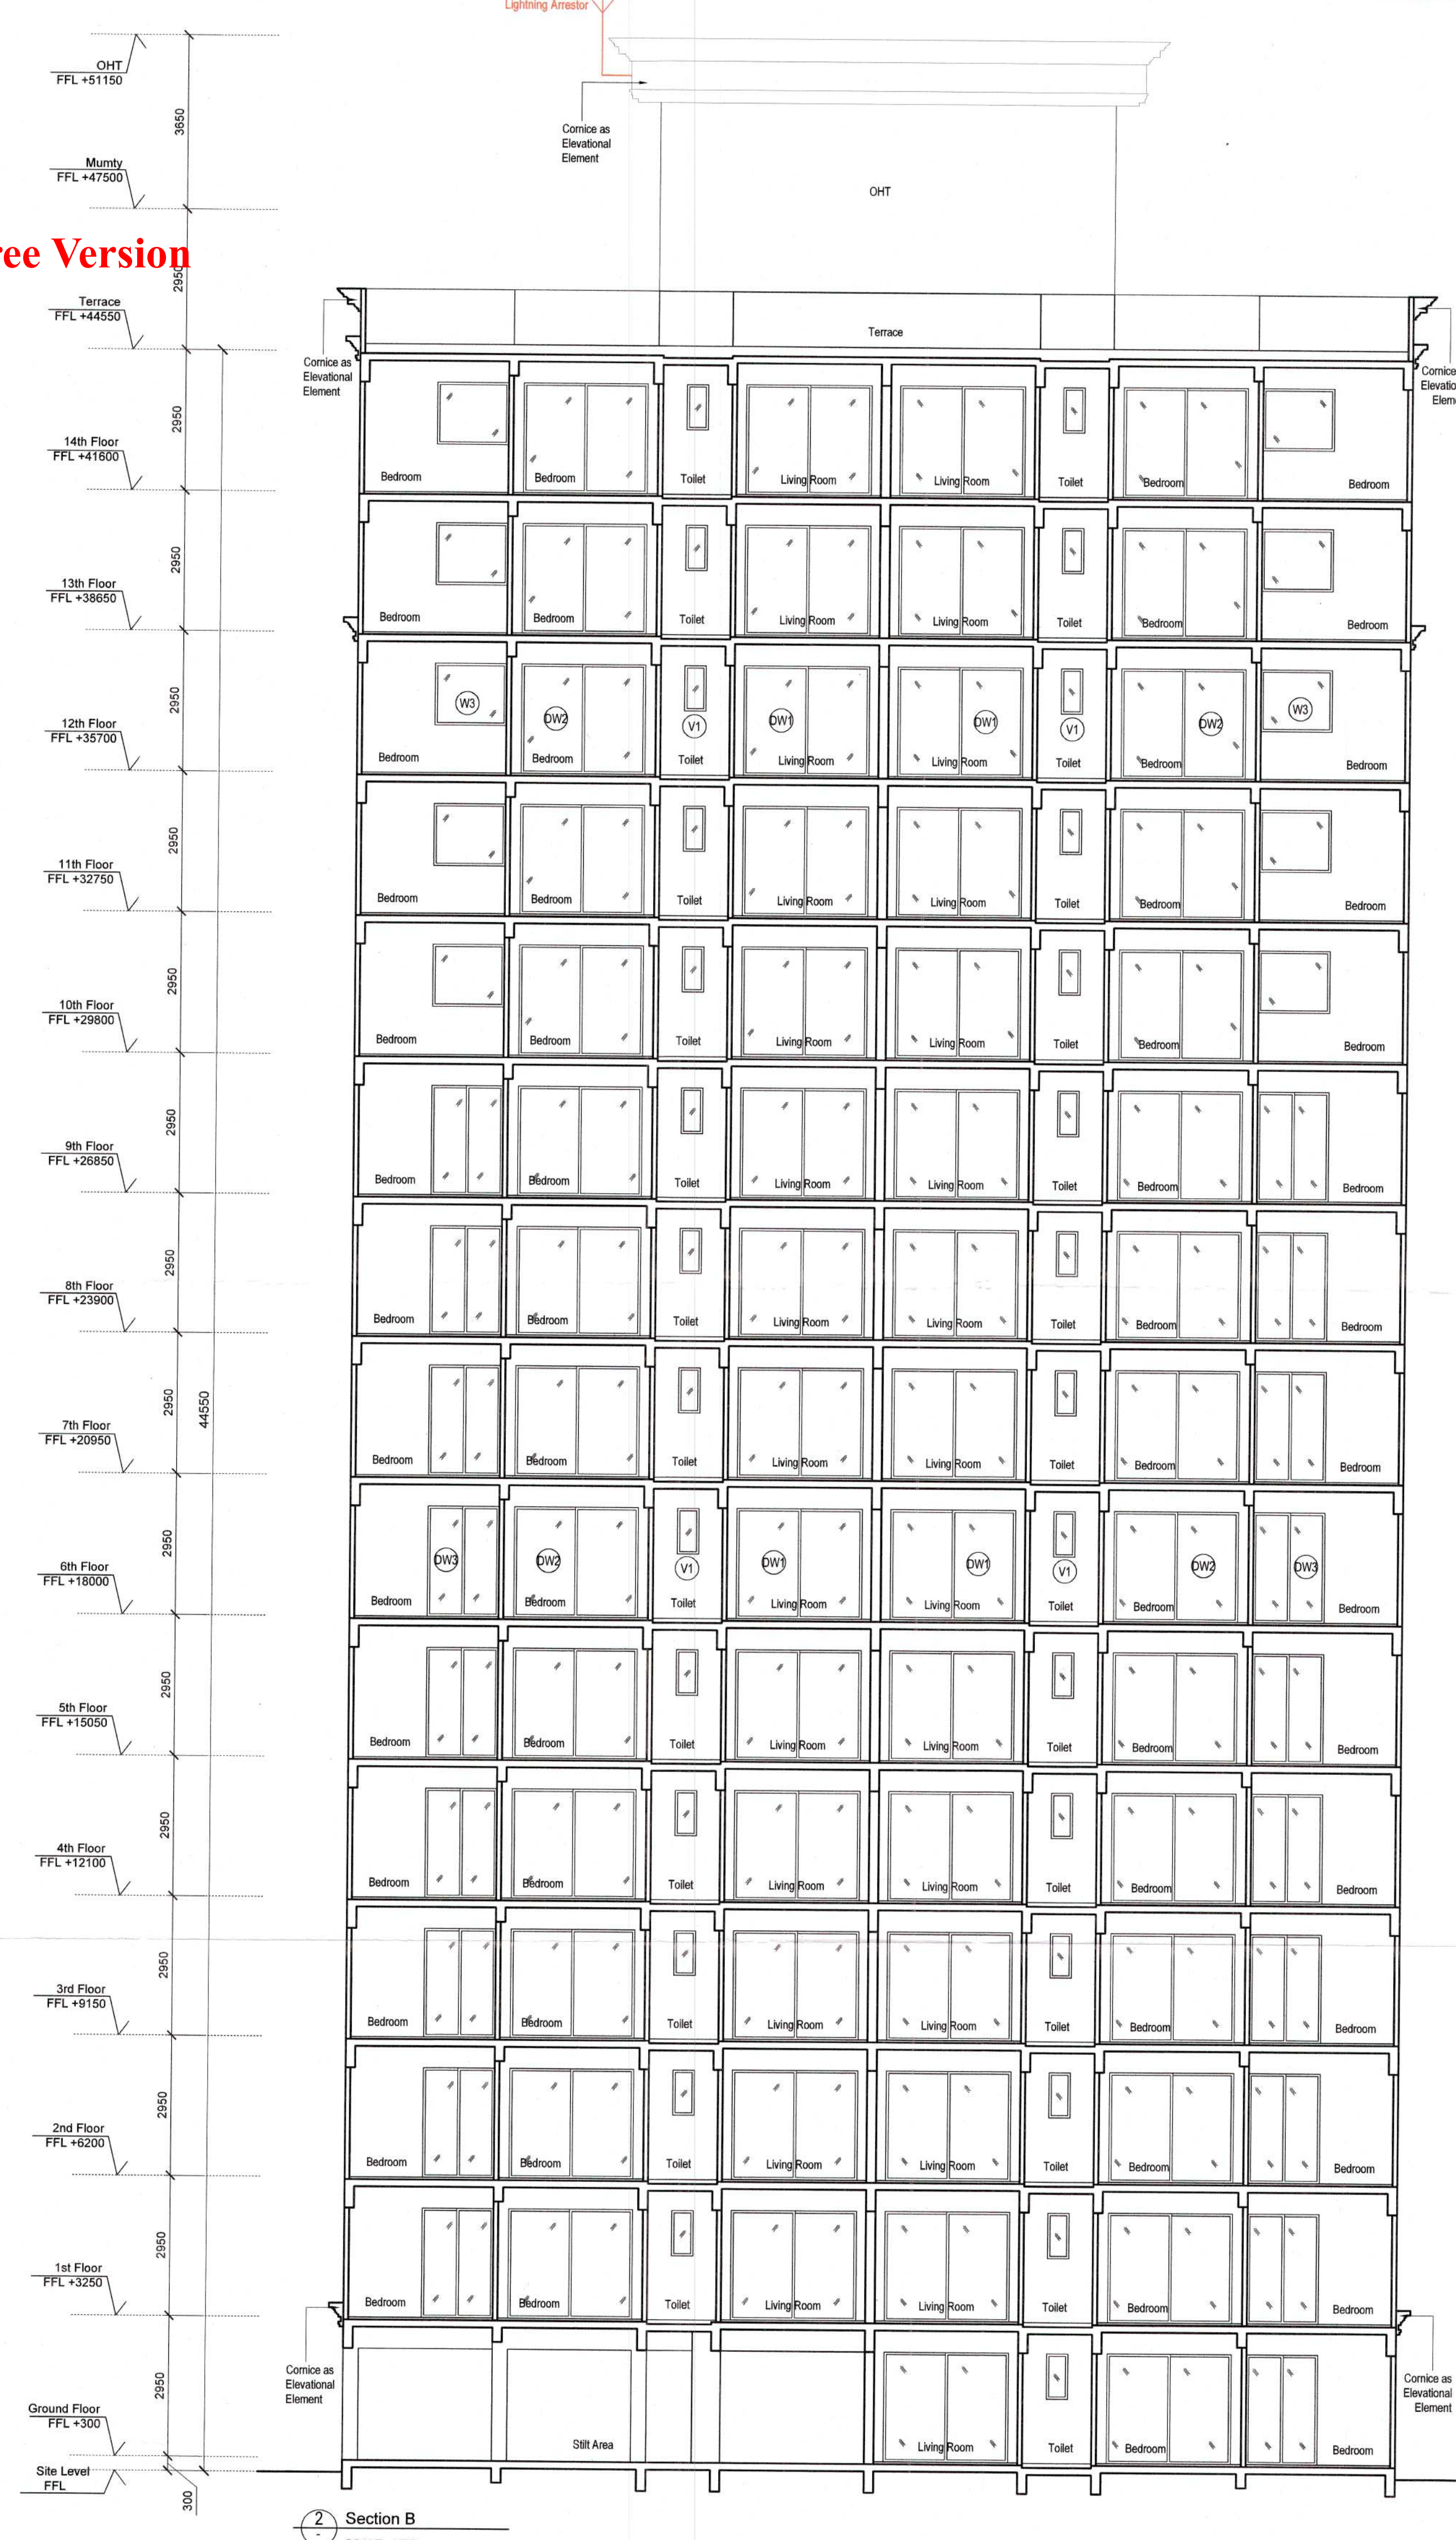


APD (HQ)
S.T.A. (HQ)
Member Secretary
B.P.C.
S.T.A. (HQ)
Member
B.P.C.
C.T.A. (HQ)
Chairman
B.P.C.
J.B.
P.A.
A.T.P.
(RAM AVTAR BASSI) A.D.
A.D.F.O. (HQ)
DFS PK.
Member B.P.C.

PROJECT TITLE		
PROPOSED BUILDING PLANS OF AFFORDABLE GROUP HOUSING COLONY FOR AN AREA MEASURING 5.0 ACRES (LICENSE NO. 30 OF 2019 DATED 28.02.2019) IN SECTOR-90, GURUGRAM MANESAR URBAN COMPLEX BEING DEVELOPED BY FORTUNE LAND & HOUSING PVT. LTD. AND OTHERS IN COLLABORATION WITH B.D. INFRADEVELOPERS PVT. LTD.		
OWNER'S SIGNATURE		
ARCHITECT'S SIGNATURE		
 A-609, Second Floor, Sushant Lok Ph-1 Gurgaon Ph: 0124 4203676		
DRAWING TITLE		
TOWER B1 SECTIONS		
ARCHITECTS		
designcosmos		
DATE	MAY 2019	DWG. NO.
SCALE	NTS	S - 103e
DEALT	SG	
CHECKED	MA	

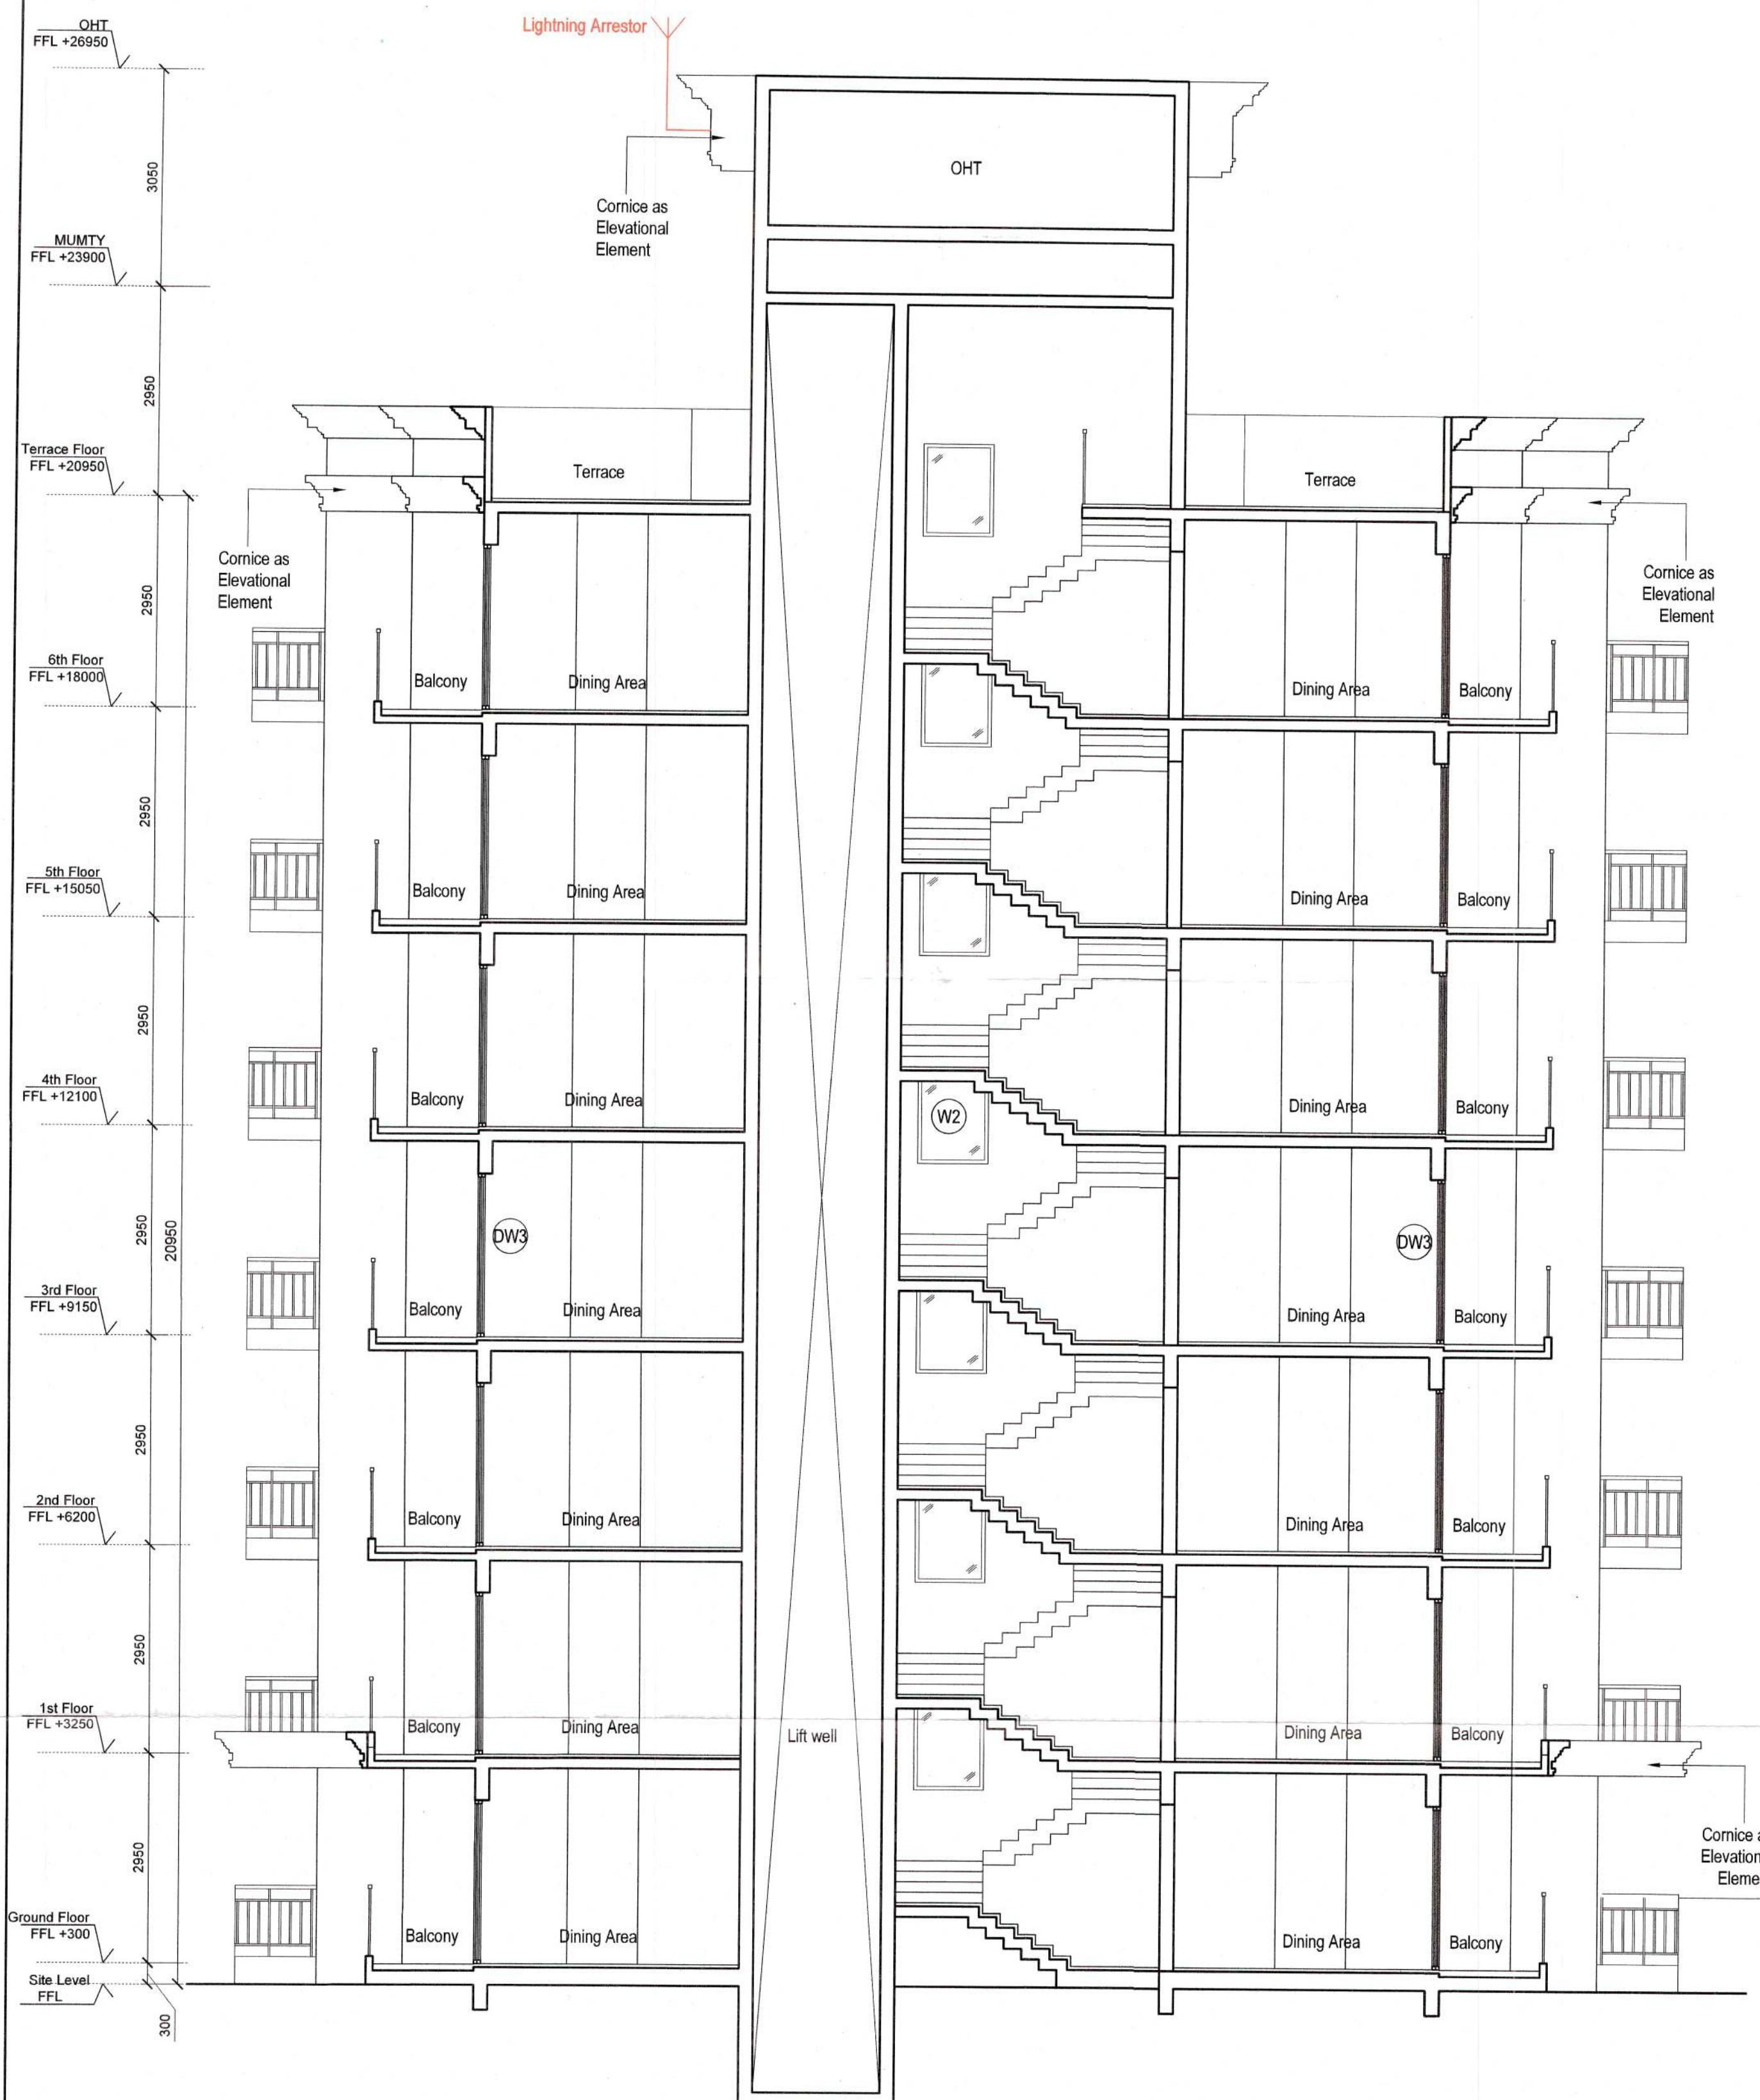

1 Section A
SCALE - NTS

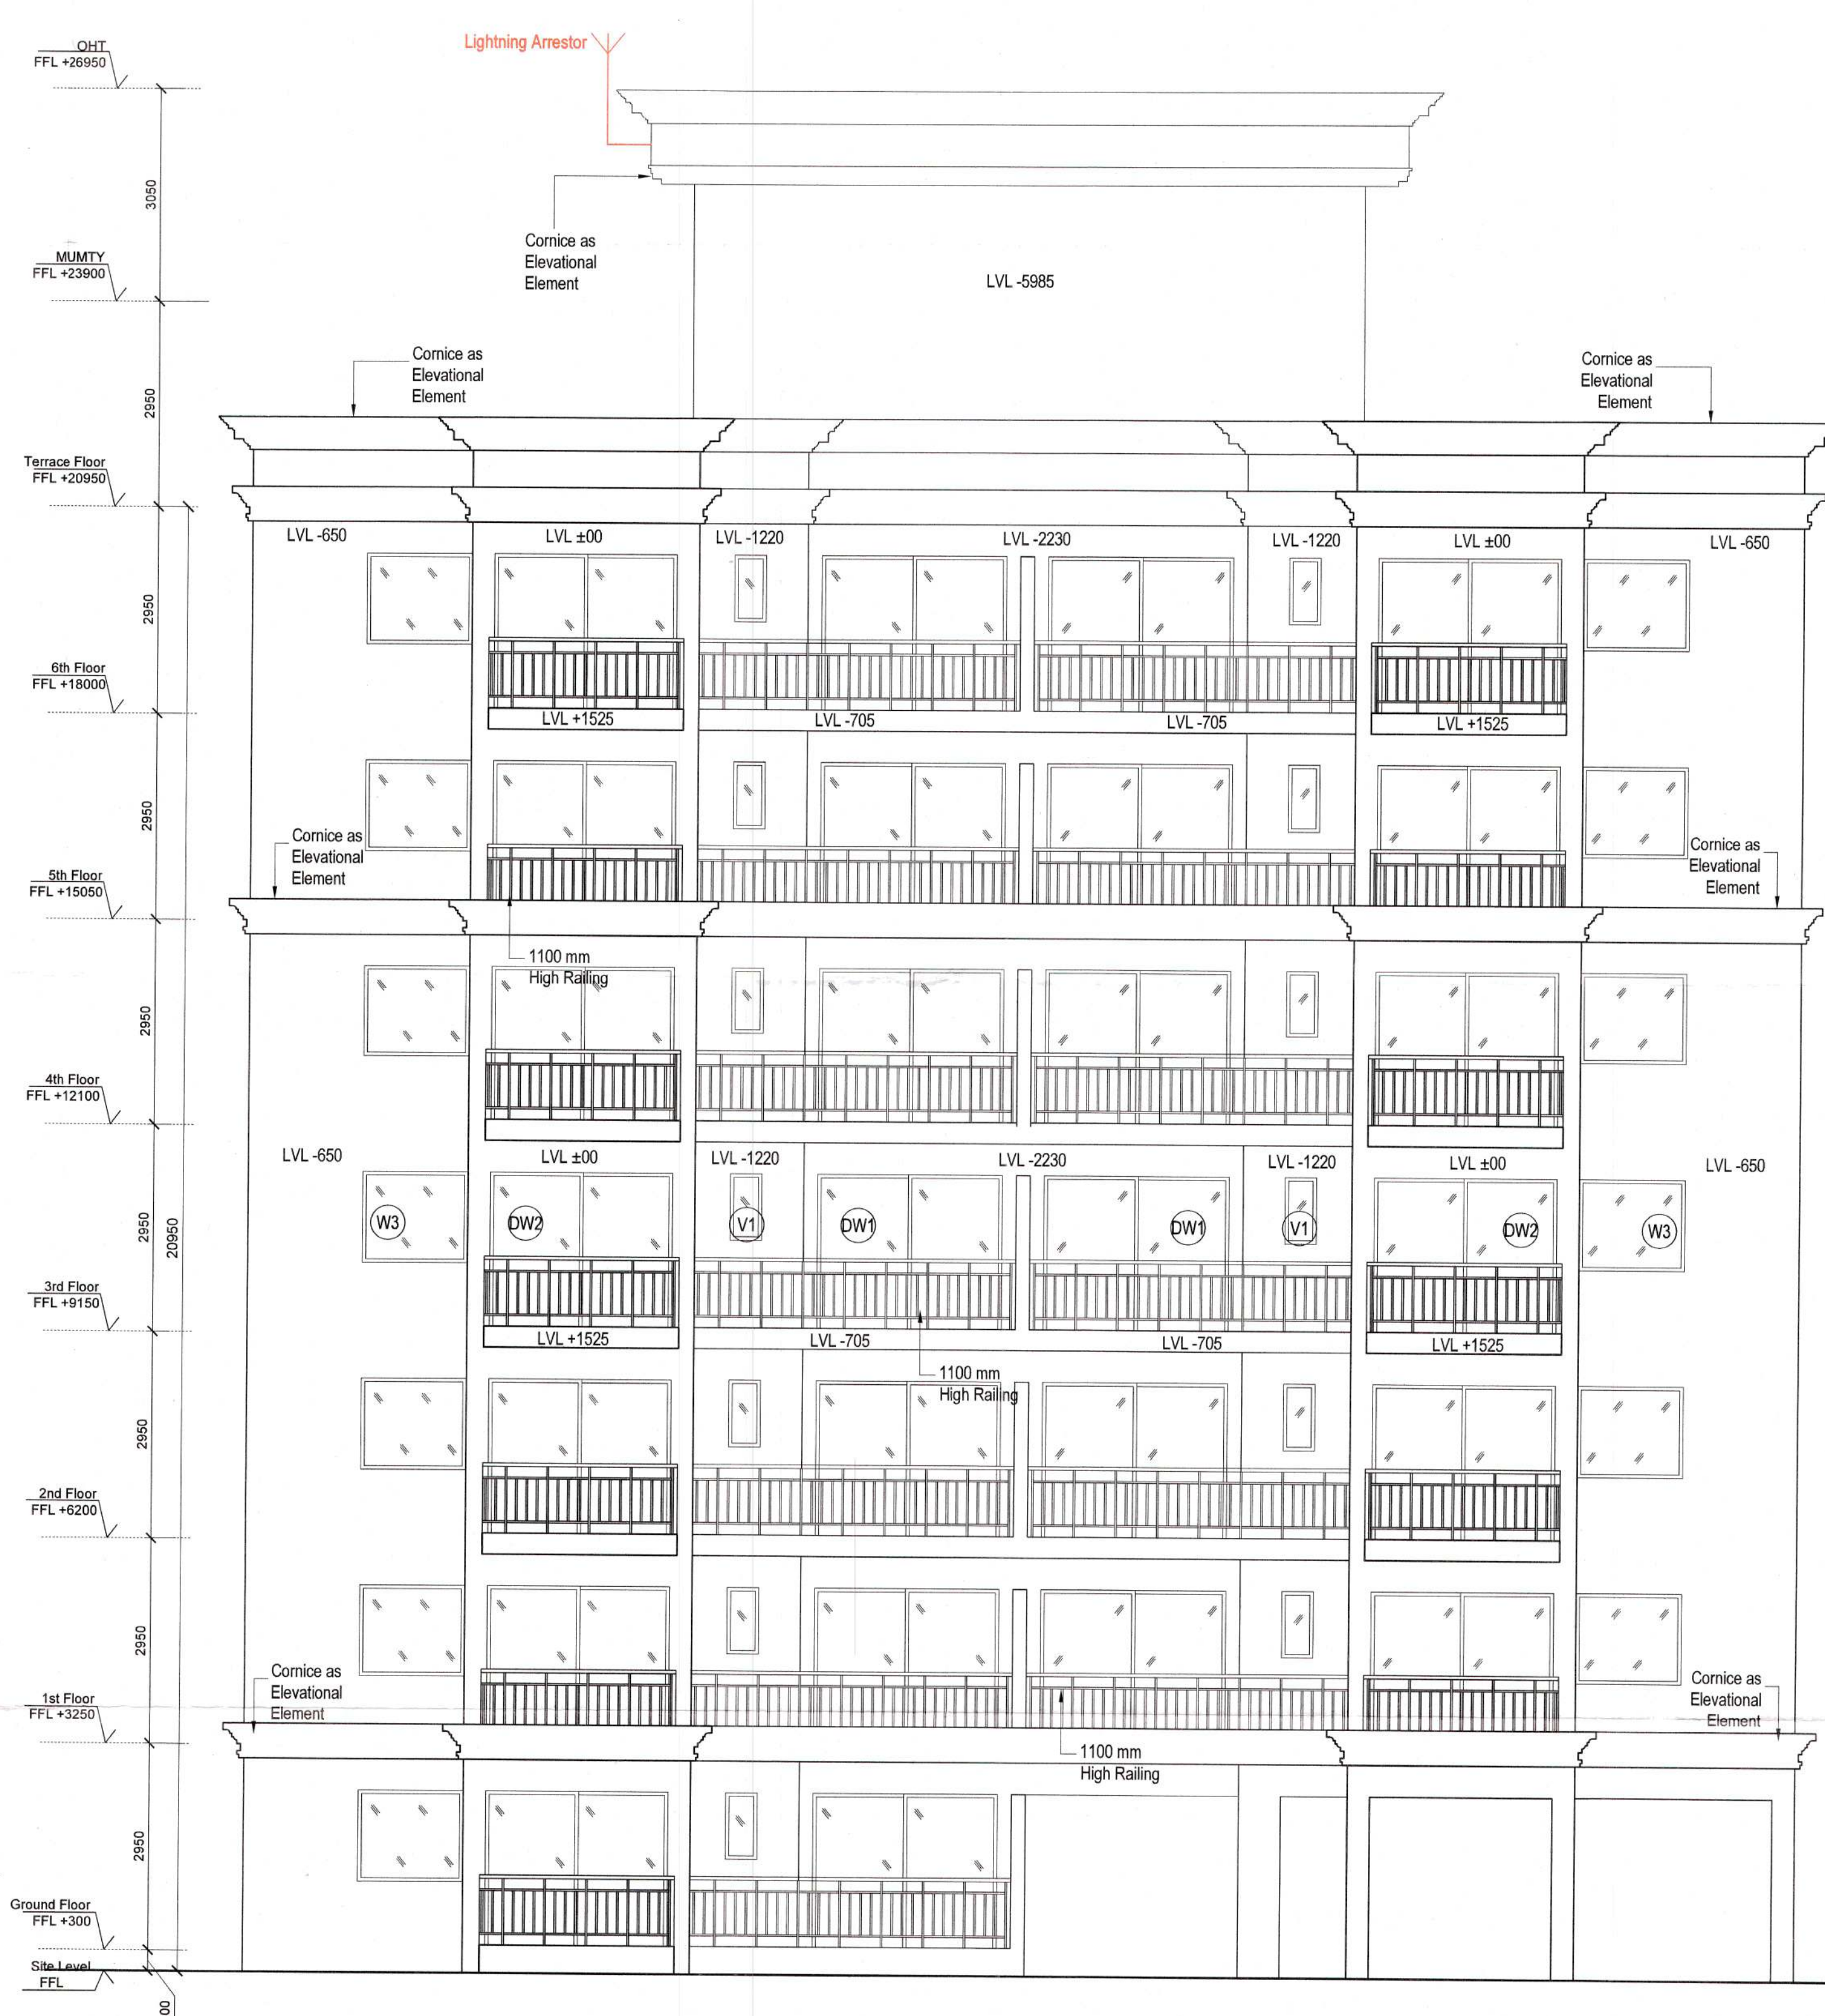

2 Elevation A
SCALE - NTS

PROJECT TITLE
PROPOSED BUILDING PLANS OF AFFORDABLE GROUP HOUSING COLONY FOR AN AREA MEASURING 5.0 ACRES (LICENSE NO. 30 OF 2019 DATED 28.02.2019) IN SECTOR-90, GURUGRAM MANESAR URBAN COMPLEX BEING DEVELOPED BY FORTUNE LAND & HOUSING PVT. LTD. AND OTHERS IN COLLABORATION WITH B.D. INFRADEVELOPERS PVT. LTD.

OWNER'S SIGNATURE
B D InfraDevelopers Pvt. Ltd.
Authorised Signatory

ARCHITECT'S SIGNATURE
APOORV SINGH
ICA/2008/42704

DRAWING TITLE
TOWER B2
SECTION-ELEVATION

ARCHITECTS
designcosmos
A-609, Second Floor,
Sunhant Lok Ph-1
Gurgaon
Ph: 0124 4203676

DATE	MAY 2019	DWG. NO.
SCALE	NTS	S - 103f
DEALT	SG	
CHECKED	MA	