


PRODUCED BY AN AUTODESK EDUCATIONAL PRODUCT

PRODUCED BY AN AUTODESK EDUCATIONAL PRODUCT

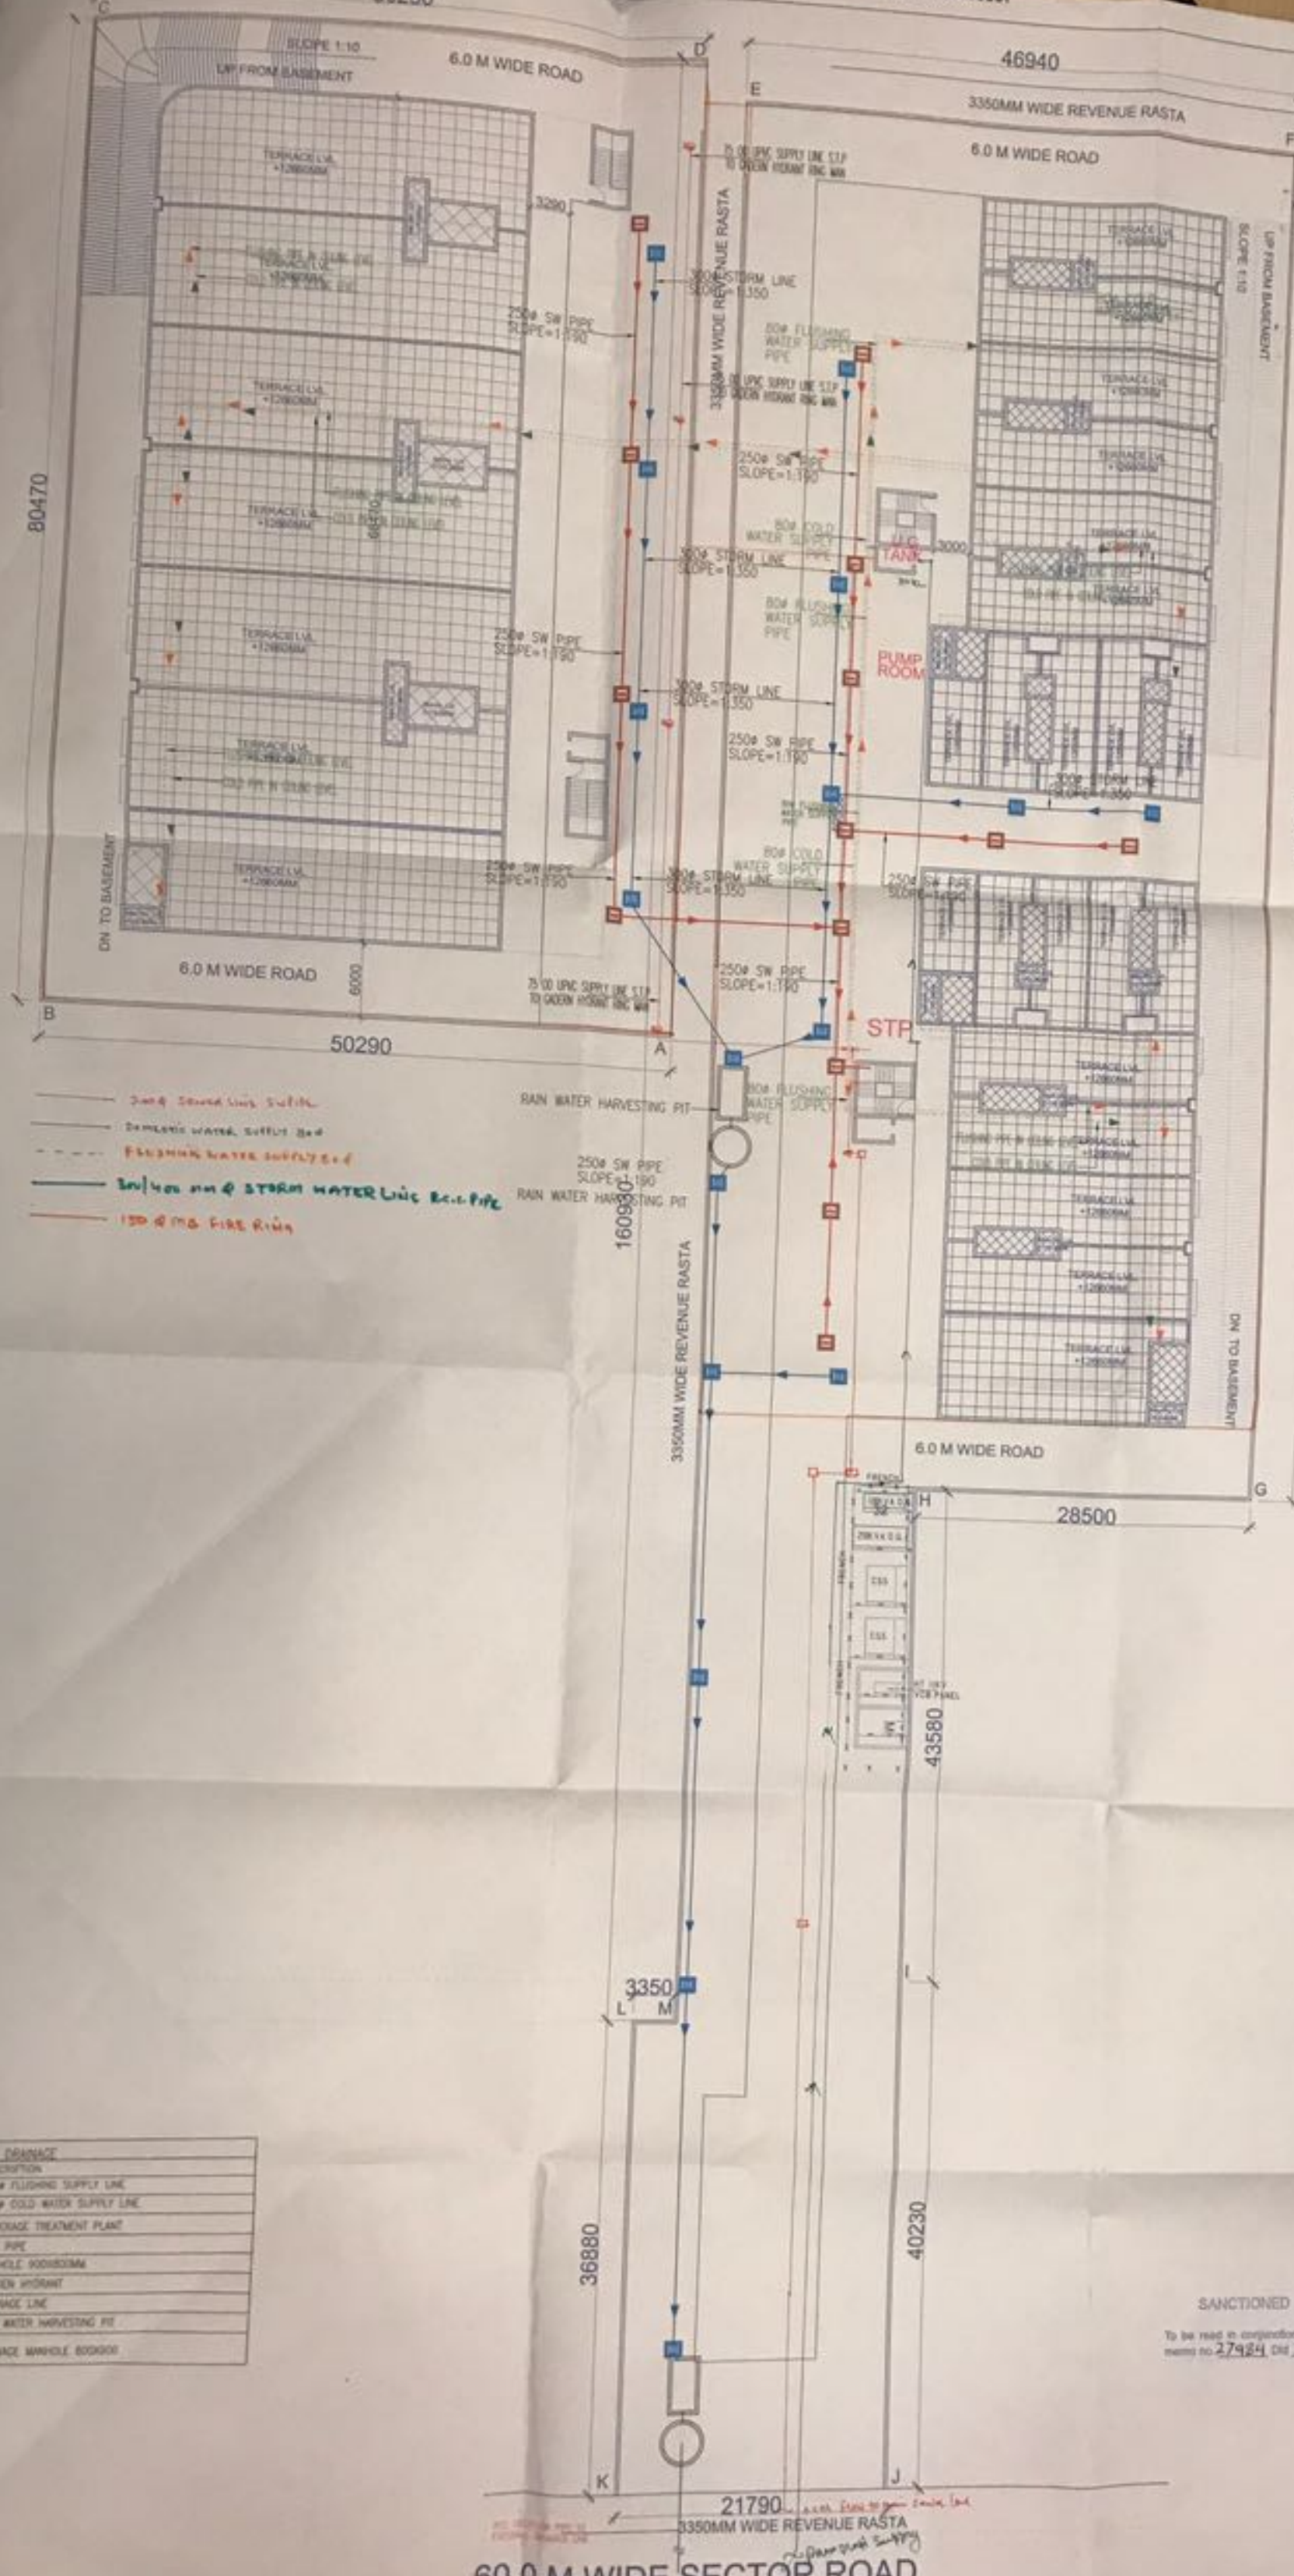

- 2nd & 3rd floor supply
- 2nd & 3rd floor supply
- 2nd & 3rd floor supply
- 2nd & 3rd floor supply
- 2nd & 3rd floor supply

SYMBOL	DESCRIPTION
---	2nd & 3rd floor supply
---	2nd & 3rd floor supply
JOB TITLE	
BUILDING PLAN OF COMMERCIAL COLONY ON THE LAND MEASURING 2.725 ACRES IN SECTOR 79 FARIDABAD HARYANA M/s SUNRAYS INFRASTRUCTURE PVT. LTD.	
Architects	
AAKRITI CONSTRUCTION CONSULTANT Architects, Engineers & Int. Designers SCF 218, First Floor, HUDA Market, Sector-9 Faridabad - 121004 Ph. NO. - 0-9212209774, 0-9999104030	
SHEET TITLE	
SERVICES SITE PLAN	
drawn by	drg.no
scale	1:400
date	Aug-2016
Owners Sign.	
Architects Sign.	

60.0 M WIDE SECTOR ROAD