


LEGEND-

- AREA FOR TOWER A & B-B1
- PROPOSED TOWER-C UNDER REVISION
- FIRE TENDER MOVEMENT

Area details

Sl. No.	Particulars	LT. CO. AREA	Area	Altitude
1	Total plot area	7300	6.3925	400
2	Area reserved for	1275	1.1275	400
3	Area reserved for	1500	1.3200	400
4	Area reserved for	2000	1.7500	400
5	Area reserved for	1000	0.8750	400
6	Area reserved for	1000	0.8750	400
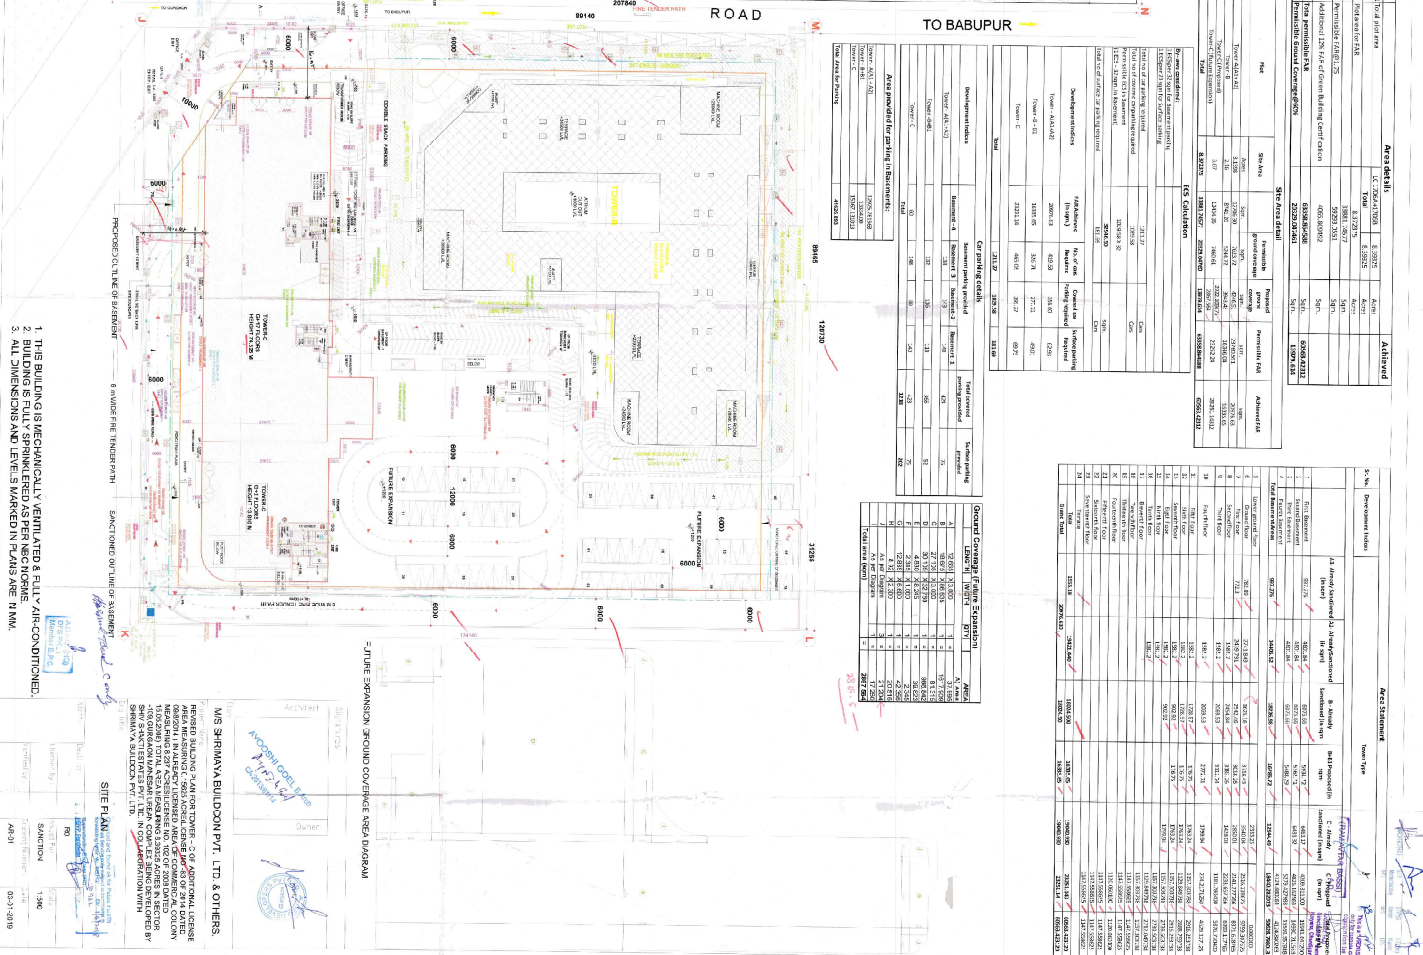

1. THIS BUILDING IS MECHANICALLY VENTILATED & FULLY AIR-CONDITIONED.
2. BUILDING IS FULLY SPRINKLERED AS PER NEG-HOIMS.
3. ALL DIMENSIONS AND LEVELS MARKED IN PLANS ARE IN MM.

SITE PLAN

MSR SHRIWAY BUILDING PVT. LTD. & OTHERS.

PROJECT: BUILDING AT PLOT NO. 20/1, SECTOR-10, INDUSTRIAL AREA, NEAR BANGALORE ROAD, BELTUR, BANGALORE.

APPROVED BY: MUNICIPAL CORPORATION, BANGALORE.

DATE: 15/05/2018.

SCALE: 1:500

DATE: 02-08-19

Guard Coverage (Minimum Separation)

Sl. No.	Particulars	Minimum Separation
1	Between buildings of different heights	0.30 m
2	Between buildings of same height	0.30 m
3	Between buildings of different heights (one side of street)	0.30 m
4	Between buildings of same height (one side of street)	0.30 m
5	Between buildings of different heights (opposite side of street)	0.30 m
6	Between buildings of same height (opposite side of street)	0.30 m
7	Between buildings of different heights (corner)	0.30 m
8	Between buildings of same height (corner)	0.30 m
9	Between buildings of different heights (alley)	0.30 m
10	Between buildings of same height (alley)	0.30 m
11	Between buildings of different heights (court)	0.30 m
12	Between buildings of same height (court)	0.30 m
13	Between buildings of different heights (enclosure)	0.30 m
14	Between buildings of same height (enclosure)	0.30 m
15	Between buildings of different heights (row)	0.30 m
16	Between buildings of same height (row)	0.30 m
17	Between buildings of different heights (block)	0.30 m
18	Between buildings of same height (block)	0.30 m
19	Between buildings of different heights (row)	0.30 m
20	Between buildings of same height (row)	0.30 m