


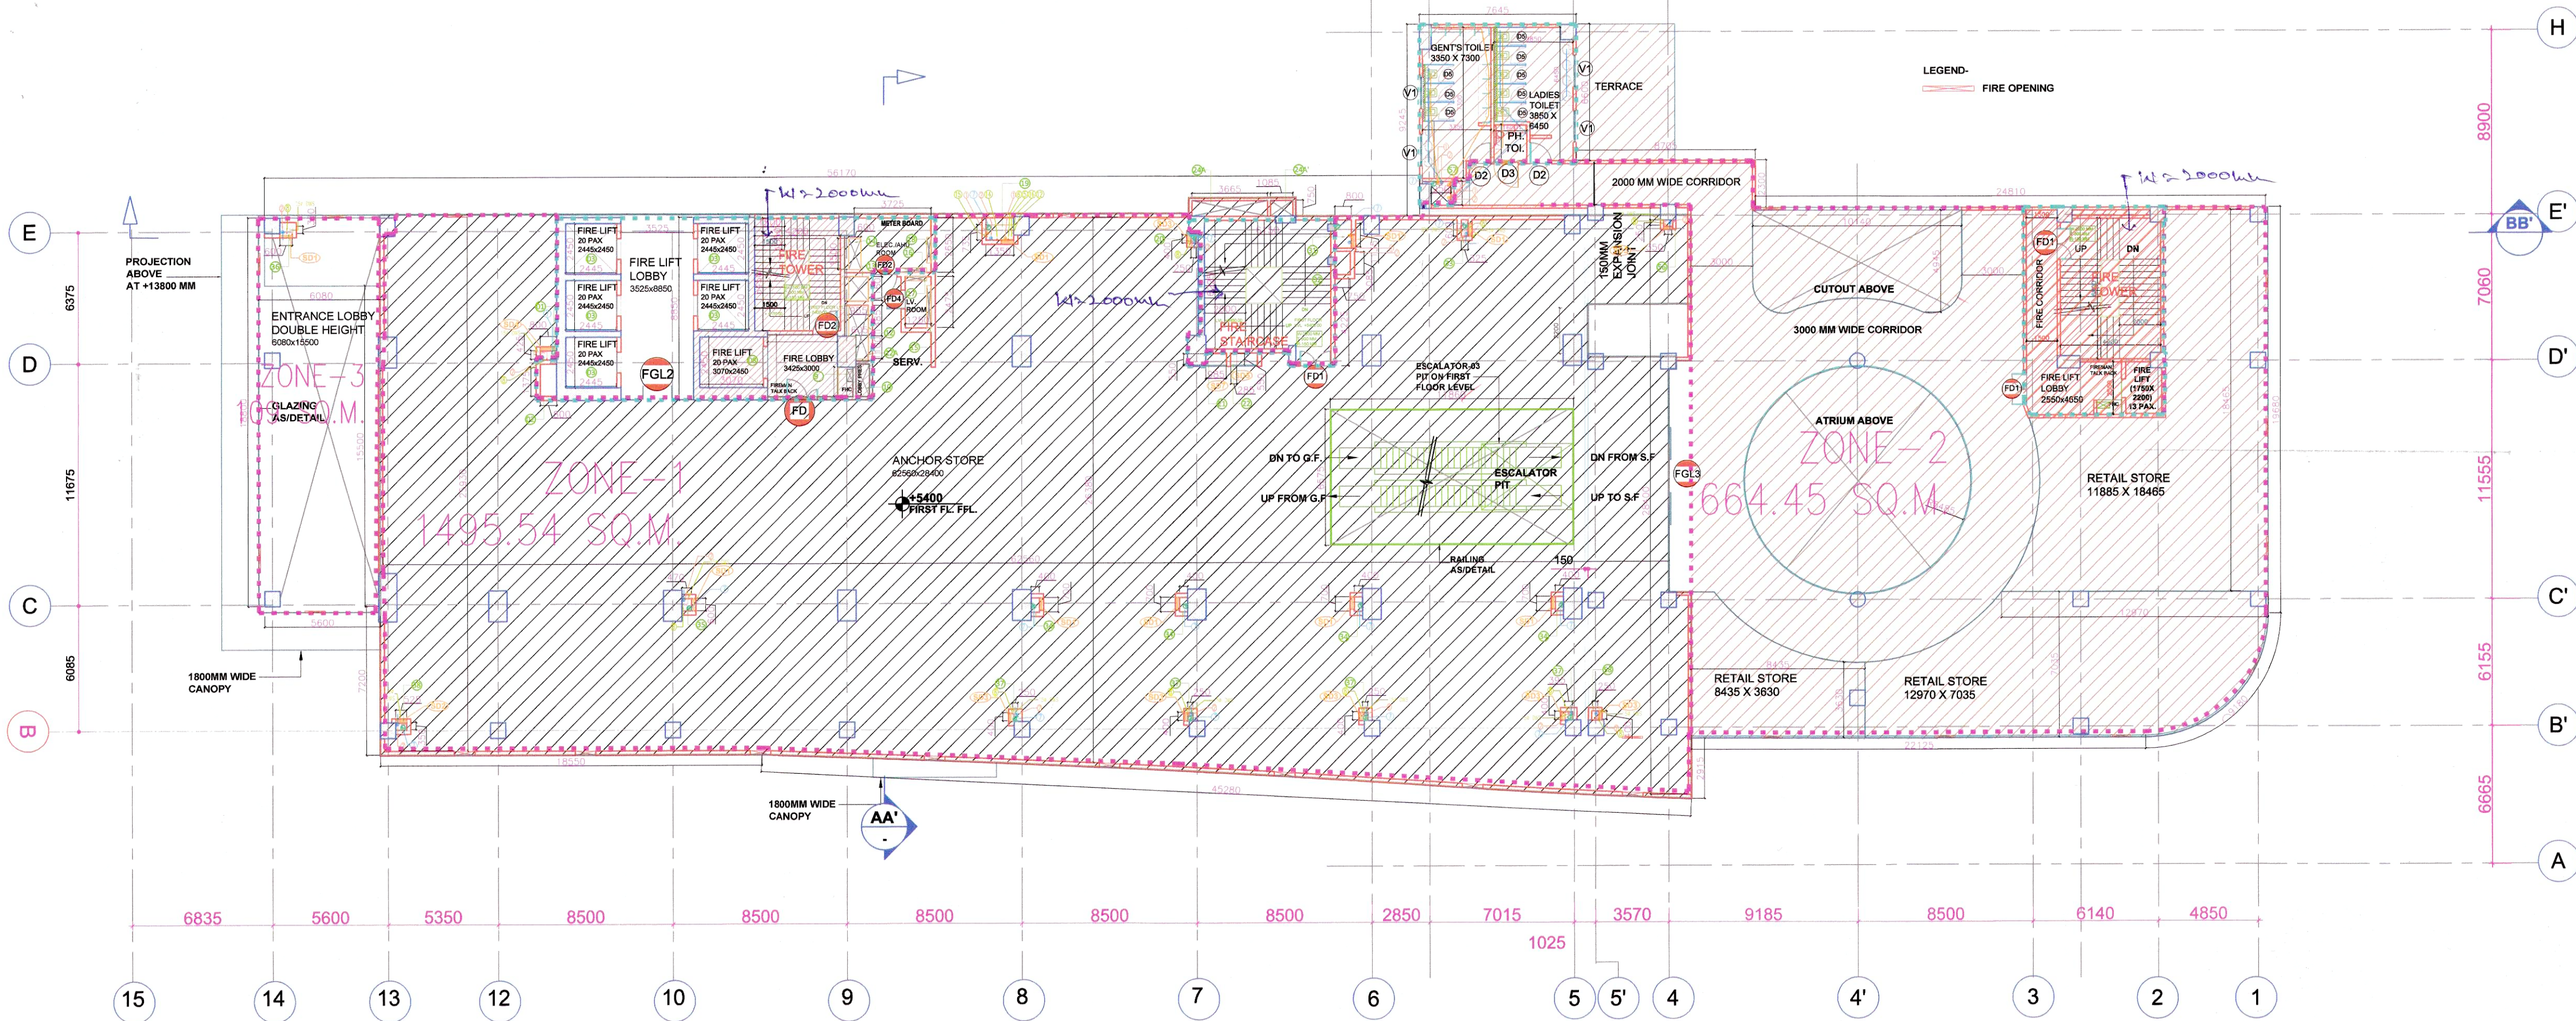

LEGEND

- 110 OD SWP PVC SOIL & VENT PIPE
- 110 OD SWP PVC WASTE & VENT PIPE
- CWS DN. TAKE PIPE (DOMESTIC) 100 TO 120 FLOOR
- PWS DN. TAKE PIPE (DOMESTIC)
- 500 DWS RISER TO D.I.T. FILLING TANK
- 500 PWS RISER TO D.I.T. FILLING TANK
- 180 OD UPVC RAIN WATER PIPE
- DWS RISER PIPE SHOPS & RESTAURANT
- 1000 DRAIN PIPE
- CWS DN. TAKE PIPE (DOMESTIC) 110 TO 80 FLOOR
- CWS DN. TAKE PIPE (DOMESTIC) 100 TO 100 FLOOR
- CWS DN. TAKE PIPE (DOMESTIC) 80 TO GROUND FLOOR
- PWS DN. TAKE PIPE (DOMESTIC) 100 TO 100 FLOOR
- PWS DN. TAKE PIPE (DOMESTIC) 80 TO GROUND FLOOR
- 600 DWT WATER RISER TO D.I.T. FILLING TANK FROM PUMP ROOM
- 600 DWT WATER RISER TO D.I.T. FILLING TANK FROM S.T.P.
- CDP (DRAIN POINT) (CUTOUT 150x150mm)
- CDP CLEAN OUT FLUE
- PWS FLUSHING WATER SUPPLY
- DWS DOMESTIC WATER SUPPLY

CUTOUT OPENING SCHEDULE

S.NO.	CUTOUT SIZE	NOS	DESCRIPTION
01	800 X 425	01	PLUMBING SHAFT
02	800 X 1375	01	LOBBY PRESS
03	2445 X 2450	05	PASS. FIRE LIFT SHAFT
08	3070 X 2400	01	SER. FIRE LIFT SHAFT
09	600 X 2450	01	FHC SHAFT
10	1105 X 700	01	LOBBY PRESS
12	955 X 1485	01	HVAC SHAFT
12A	605 X 1100	01	HVAC SHAFT
13	955 X 1160	01	STAIR PRESS
14	600 X 1500	01	ELECTRICAL SHAFT
15	200 X 2045	01	LV SHAFT
16	1300 X 2340	01	ELECTRICAL SHAFT
17	1000 X 200	01	LV SHAFT
18	200 X 1240	01	ELECTRICAL SHAFT
19	1350 X 735	01	PLUMBING SHAFT
20	250 X 400	01	PLUMBING SHAFT
21	985 X 550	01	ELECTRICAL SHAFT
22	285 X 550	01	FHC SHAFT
24A	3665 X 500	01	EXHAUST SHAFT
24A'	1085 X 750	01	COOLING TOWER SHAFT
31	800 X 1135	01	PLUMBING SHAFT
32	750 X 1085	01	STAIR PRESS
33	325 X 600	01	PLUMBING SHAFT
34	400 X 700	04	RWP SHAFT
35	470 X 600	01	PLUMBING SHAFT
36	600 X 550	01	PLUMBING SHAFT
37	200 X 400	04	PLUMBING SHAFT
38	525 X 350	01	PLUMBING SHAFT
56	400 X 250	01	PLUMBING SHAFT
57	1800 X 600	01	PLUMBING SHAFT
58	250 X 400	01	PLUMBING SHAFT

AREA CHART (First Floor)

LENGTH	WIDTH	QTY	AREA
A) Area			
A	63.815 X 18.800	1 =	1199.722
B	18.550 X 7.200	1 =	133.560
C	9.200 X 39.665	1 =	325.253
D	5.200 X 0.900	1 =	4.680
E	21.375 X 0.150	1 =	3.206
F	33.520 X 19.680	1 =	659.674
G	As per detail "G"	1 =	10.970
H	5.560 X 3.080	1 =	16.430
J	5.835 X 5.845	0.5 =	17.053
K	27.685 X 5.845	1 =	161.819
L	8.705 X 2.300	1 =	20.022
M	7.645 X 9.245	1 =	70.678
Total area (sqm)			2623.066
B) Deductions			
1	0.800 X 0.425	1 =	0.340
2	0.800 X 1.375	1 =	1.100
3	2.445 X 2.450	5 =	29.951
8	3.070 X 2.450	1 =	7.522
9	0.750 X 1.425	1 =	1.069
10	0.655 X 1.575	1 =	1.032
12	0.955 X 1.485	1 =	1.418
12A	0.605 X 1.100	1 =	0.666
13	0.955 X 1.180	1 =	1.108
15	0.500 X 2.075	1 =	1.038
17	1.500 X 0.500	1 =	0.750
19	1.350 X 0.735	1 =	0.992
20	0.250 X 0.400	1 =	0.100
21	0.985 X 0.550	1 =	0.542
22	0.285 X 0.550	1 =	0.157
31	0.750 X 1.135	1 =	0.851
32	0.750 X 1.085	1 =	0.814
33	0.325 X 0.600	1 =	0.195
34	0.400 X 0.700	4 =	1.120
35	0.470 X 0.600	1 =	0.282
Total area (sqm)			372.773
C) Non FAR Area			
X'	0.525 X 1.850	1 =	0.971
Y'	3.925 X 2.600	1 =	10.205
11	4.200 X 4.600	1 =	19.320
11A	4.125 X 0.800	1 =	3.300
23	4.025 X 0.700	1 =	2.818
24	4.450 X 5.425	1 =	24.141
24A	3.450 X 0.200	1 =	0.690
25	0.350 X 0.500	1 =	0.175
26	1.750 X 4.775	1 =	8.356
27	1.550 X 0.350	1 =	0.543
28	1.750 X 1.250	1 =	2.188
29	1.750 X 0.250	1 =	0.438
30	1.550 X 0.350	1 =	0.543
49	4.900 X 7.210	1 =	35.329
Total area (sqm)			109.015
Total FAR area (sqm)			2141.278

36	0.600 X 0.350	1 =	0.210
37	0.250 X 0.400	4 =	0.400
38	0.525 X 0.350	1 =	0.184
39	11.860 X 6.575	1 =	77.980
40	4.050 X 0.550	1 =	2.228
41	5.200 X 4.825	1 =	25.090
42	5.125 X 0.750	1 =	3.844
43	4.775 X 0.750	1 =	3.581
44	5.200 X 9.925	1 =	51.610
45	5.125 X 0.850	1 =	4.356
46	4.775 X 0.350	1 =	1.671
47	5.485 X 5.485	1 =	93.780
48	10.140 X 3.475	1 =	35.237
51	As per detail 51	1 =	0.894
52	As per detail 52	1 =	6.699
53	As per detail 53	1 =	0.945
54	1.655 X 1.490	1 =	1.233
55	1.650 X 1.490	1 =	1.229
56	4.000 X 0.250	1 =	1.000
57	0.950 X 1.150	1 =	1.093
60	4.740 X 0.825	1 =	3.911
61	0.600 X 0.300	1 =	0.180
62	1.750 X 2.500	1 =	4.375
Total area (sqm)			372.773

NOTE:

1. BUILDING IS FULLY AIR CONDITIONED & ALL BASEMENTS ARE MECHANICALLY VENTILATED AS PER NBC NORMS.
2. BUILDING IS FULLY SPRINKLERED AS PER NBC.
3. ALL DIMENSIONS AND LEVELS MARKED IN PLANS ARE IN MM.

Signatures:

Architect: *[Signature]* **SHRIMAYA BUILDCON PVT. LTD.**
ROHIT K. GULATI
ARCHITECT
CA/98/23842

Client: **M/S SHRIMAYA BUILDCON PVT. LTD. & OTHERS.**

Project Name: **REVISED BUILDING PLAN FOR TOWER - C OF ADDITIONAL LICENSE AREA MEASURING 0.1625 ACRES LICENSE NO- 83 OF 2014 DATED 09/08/2014 IN ALREADY LICENSED AREA OF COMMERCIAL COLONY MEASURING 8.237 ACRES LICENSE NO. 102 OF 2008 DATED 15.05.2008 TOTAL AREA MEASURING 8.3925 ACRES IN SECTOR -109, GURGAON MANESAR URBAN COMPLEX BEING DEVELOPED BY SHIV SHAKTI ESTATES PVT. LTD. IN COLLABORATION WITH SHRIMAYA BUILDCON PVT. LTD.**

Org. title: **FIRST FLOOR PLAN**

North - Dealt by: **R0** Revision Number: **1** Code: **1:200**

Checked by: **SAHJAN** Issued For: **SAHJAN** Scale: **1:200**


Verified by: **AR-03** Drawing Number: **22-08-2017**

SCHEDULE OF OPENINGS

OPNG	GF.QTY	WIDTH	CLEAR HEIGHT	CILL.LVL	LINTEL LEVEL
FD	1	1200	2400	-----	2400
FD1	2	1500	2400	-----	2400
D1	2	1500	2400	-----	2400
D2	3	1200	2400	-----	2400
D3	1	1200	2400	-----	2400
D4	1	900	2400	-----	2400
GL1	1	3000	2400	-----	-----
GL2	1	1500	2400	-----	-----

SCHEDULE OF OPENINGS

OPNG	WIDTH	CLEAR HEIGHT	CILL.LVL	LINTEL LEVEL
FD	1200	2400	-----	2400
FD1	1500	2400	-----	2400
FD2	1500	2400	-----	2400
FD4	1500	2400	-----	2400
D2	1050	2400	-----	2400
D3	1200	2400	-----	2400
D5	750	2100	-----	2100
FGL2	1500	2400	-----	-----
FGL3	3000	2400	-----	-----
V1	1500	600	2775	3375

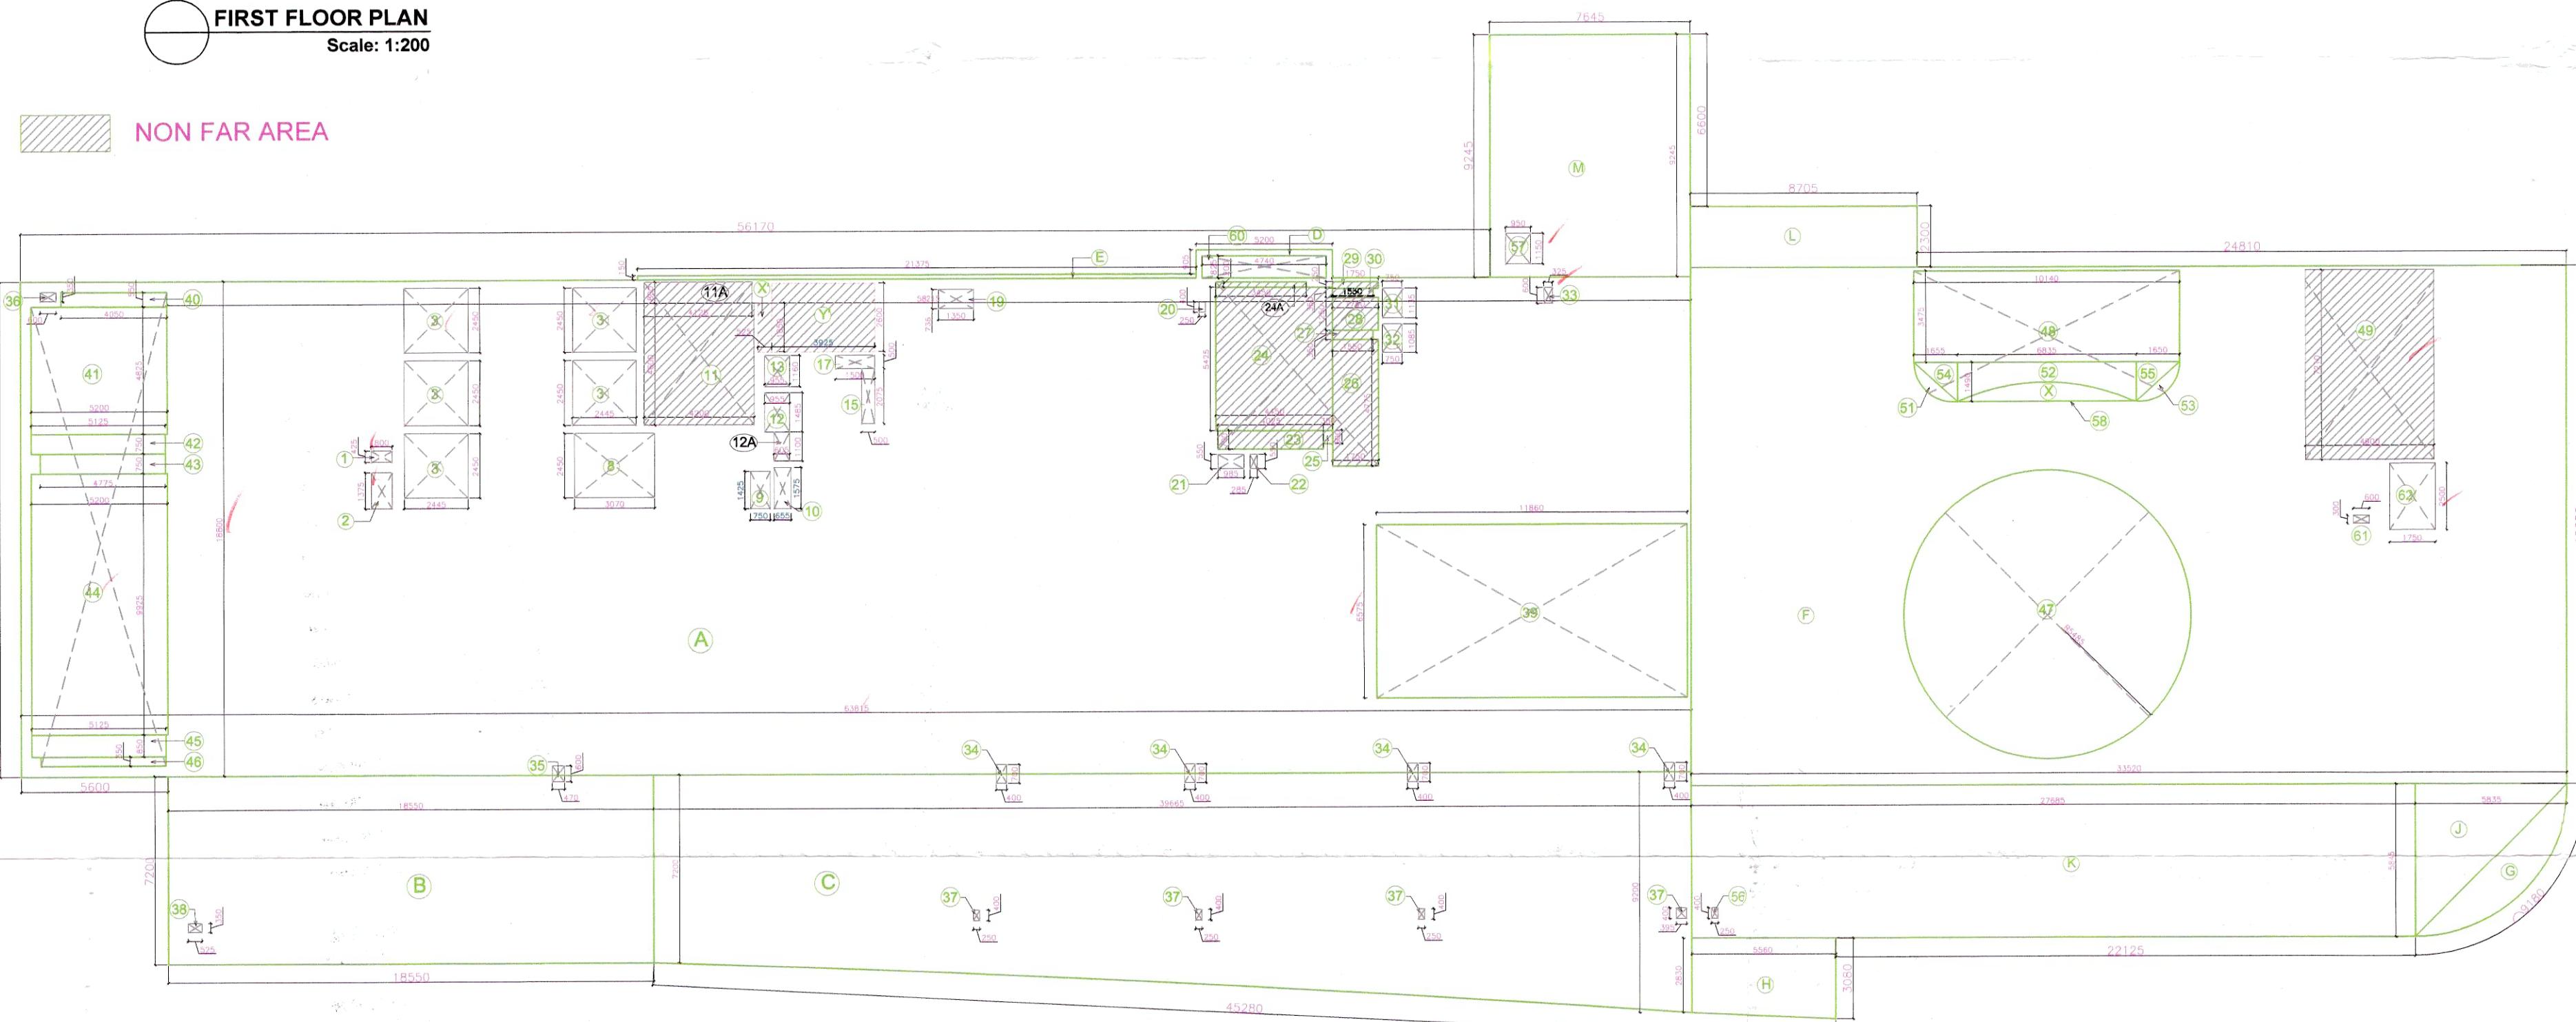

AREA PLAN (FIRST FLOOR)
Scale: 1:200

