


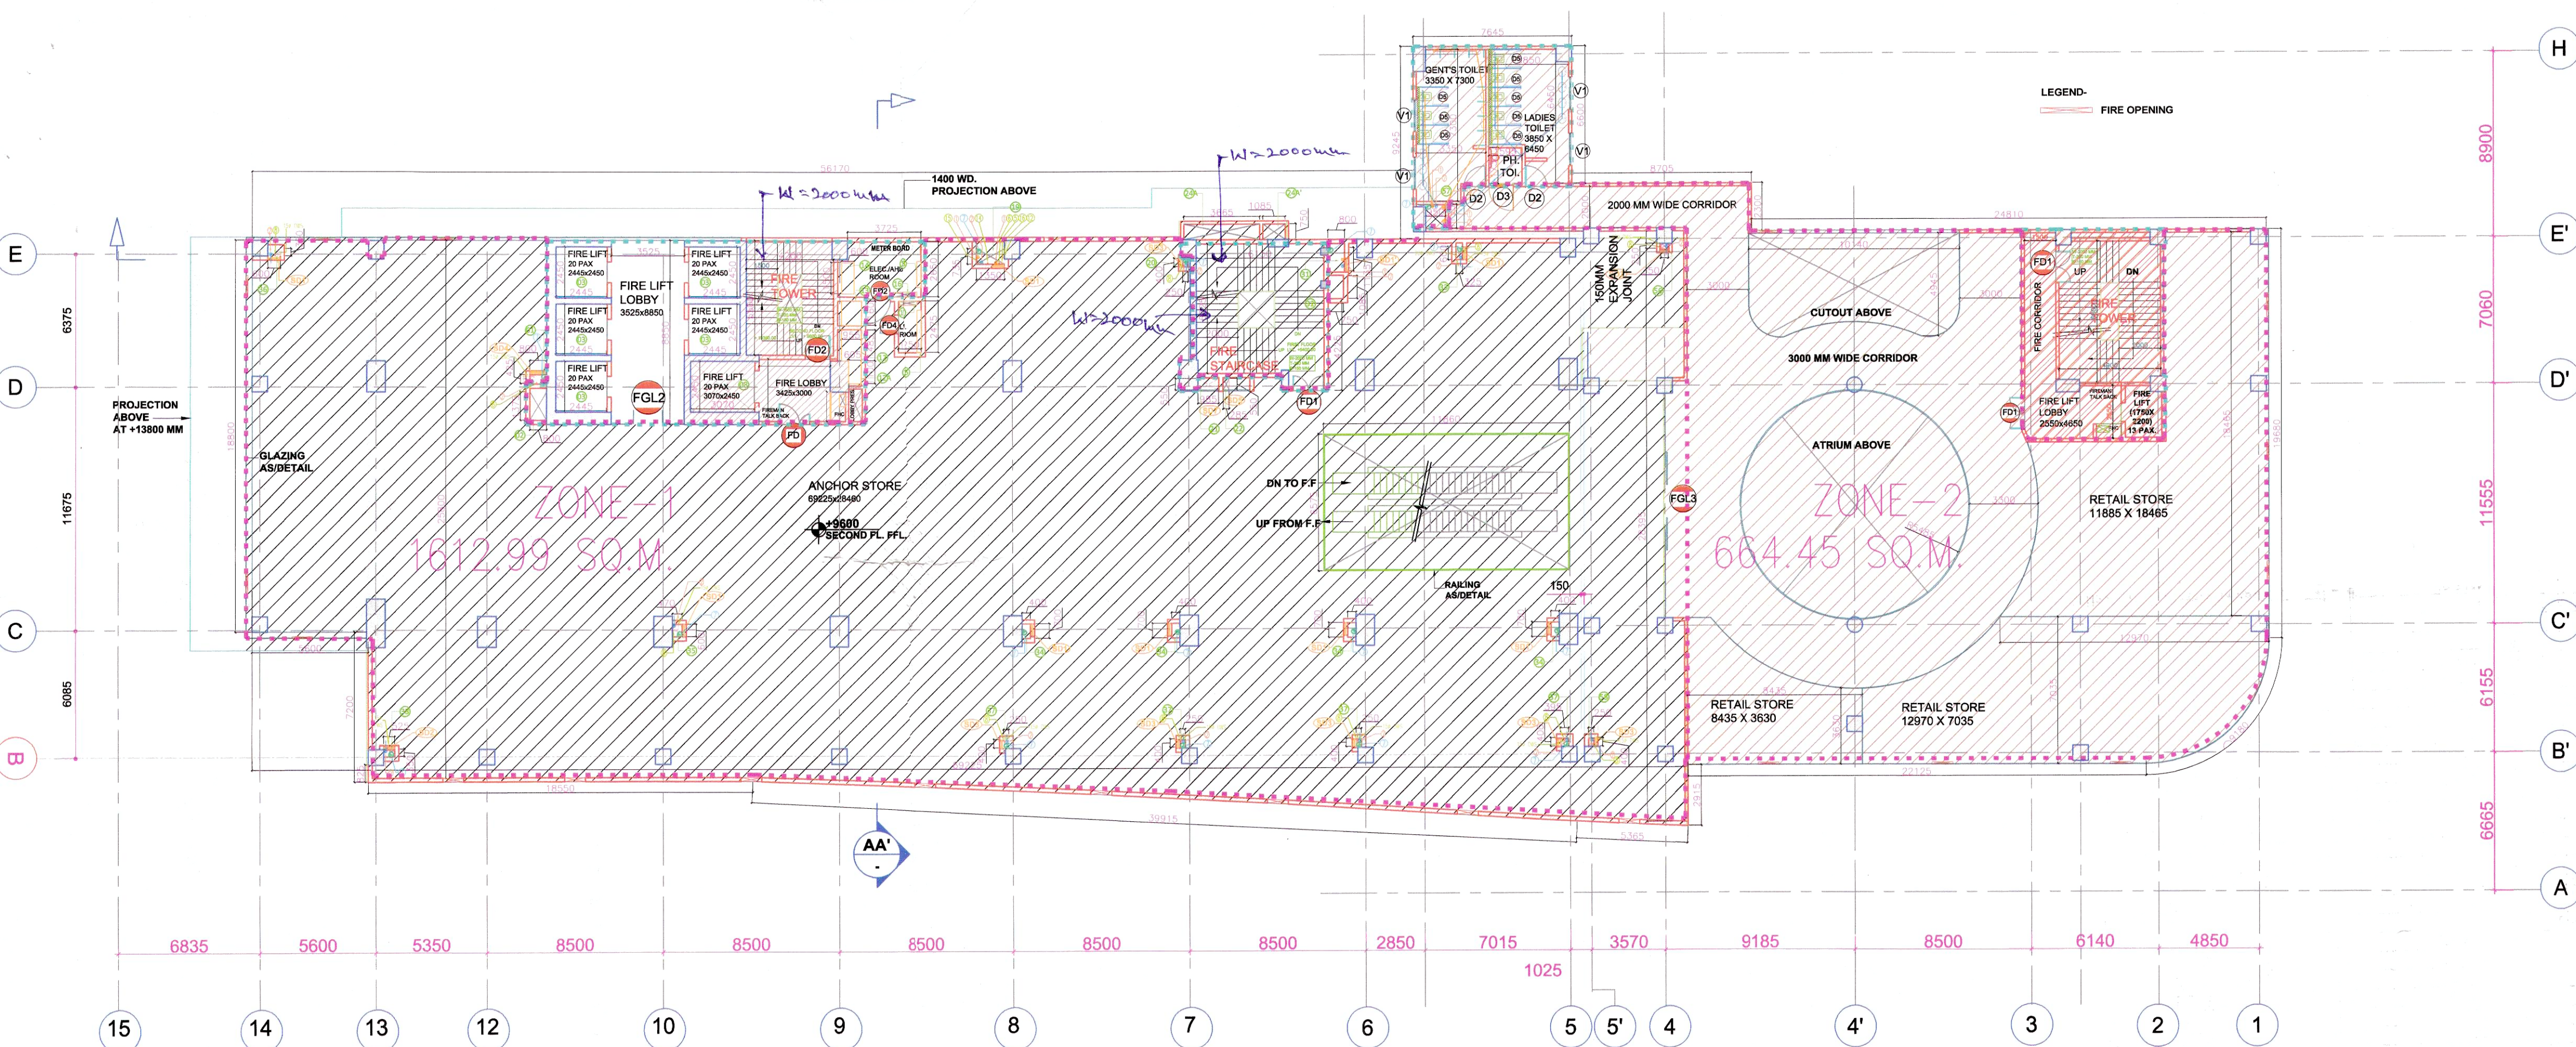

LEGEND

- 110 OD SWR PVC SOIL & VENT PIPE
- 110 OD SWR PVC WASTE & VENT PIPE
- CWS DN TAKE PIPE (DOMESTIC) 110 TO 10th FLOOR
- PWS DN TAKE PIPE (DOMESTIC)
- 500 DWS RISER TO O.H.T. FILLING TANK
- 180 OD UPVC RAIN WATER PIPE
- DWS RISER PIPE SHOPS & RESTAURANT
- 1000 DRAIN PIPE
- CWS DN TAKE PIPE (DOMESTIC) 110 TO 9th FLOOR
- CWS DN TAKE PIPE (DOMESTIC) 110 TO 10th FLOOR
- CWS DN TAKE PIPE (DOMESTIC) 110 TO GROUND FLOOR
- PWS DN TAKE PIPE (DOMESTIC) 110 TO 10th FLOOR
- PWS DN TAKE PIPE (DOMESTIC) 110 TO GROUND FLOOR
- 500 SWR WATER RISER TO O.H.T. FILLING TANK FROM PUMP ROOM
- 500 SWR WATER RISER TO O.H.T. FILLING TANK FROM S.T.P.
- COP CLEAN OUT PLUG
- PWS FLUSHING WATER SUPPLY
- CWS DOMESTIC WATER SUPPLY

CUTOUT OPENING SCHEDULE

S.NO.	CUTOUT SIZE	NOS	DESCRIPTION
01	800 X 425	01	PLUMBING SHAFT
02	800 X 1375	01	LOBBY PRESS
03	2445 X 2450	05	PASS. FIRE LIFT SHAFT
08	3070 X 2450	01	SER. FIRE LIFT SHAFT
09	600 X 300	01	FHC SHAFT
10	1105 X 700	01	LOBBY PRESS
12	955 X 1485	01	HVAC SHAFT
12A	805 X 1100	01	HVAC SHAFT
13	955 X 1160	01	STAIR PRESS
14	800 X 1500	01	ELECTRICAL SHAFT
15	200 X 2045	01	LV SHAFT
16	1300 X 230	01	ELECTRICAL SHAFT
17	1000 X 200	01	LV SHAFT
18	200 X 1240	01	ELECTRICAL SHAFT
19	1350 X 735	01	PLUMBING SHAFT
20	250 X 400	01	PLUMBING SHAFT
21	985 X 550	01	ELECTRICAL SHAFT
22	285 X 550	01	FHC SHAFT
24A	3685 X 750	01	EXHAUST SHAFT
24A'	1085 X 750	01	COOLING TOWER SHAFT
31	800 X 1135	01	PLUMBING SHAFT
32	750 X 1085	01	STAIR PRESS
33	325 X 600	01	PLUMBING SHAFT
34	400 X 700	04	RWP SHAFT
35	470 X 600	01	PLUMBING SHAFT
36	600 X 550	01	PLUMBING SHAFT
37	200 X 400	04	PLUMBING SHAFT
38	525 X 350	01	PLUMBING SHAFT
56	400 X 250	01	PLUMBING SHAFT
57	1800 X 600	01	PLUMBING SHAFT
58	250 X 400	01	PLUMBING SHAFT

AREA CHART (Second Floor)

AREA	LENGTH	WIDTH	QTY	AREA
A	63.815	18.800	1	1199.722
B	18.550	7.200	1	133.560
C	9.200	39.665	1	325.253
D	5.200	0.900	1	4.680
E	21.375	0.150	1	3.206
F	33.520	19.680	1	659.674
G	As per detail 'G'		1	10.970
H	5.560	3.080	1	16.430
J	5.835	5.845	0.5	17.053
K	27.685	5.845	1	161.819
L	8.705	2.300	1	20.022
M	7.645	9.245	1	70.678
Total area (sqm)				2623.066

B) Deductions	LENGTH	WIDTH	QTY	AREA
1	0.800	0.425	1	0.340
2	0.800	1.375	1	1.100
3	2.445	2.450	5	29.951
8	3.070	2.450	1	7.522
9	0.750	1.425	1	1.069
10	0.655	1.575	1	1.032
12	0.955	1.485	1	1.418
12A	0.605	1.100	1	0.666
13	0.955	1.160	1	1.108
15	0.500	2.075	1	1.038
17	1.500	0.500	1	0.750
19	1.350	0.735	1	0.992
20	0.250	0.400	1	0.100
21	0.985	0.550	1	0.542
22	0.285	0.550	1	0.157
31	0.750	1.135	1	0.851
32	0.750	1.085	1	0.814
33	0.325	0.600	1	0.195
34	0.400	0.700	4	1.120
35	0.470	0.600	1	0.282

C) Non FAR Area	LENGTH	WIDTH	QTY	AREA
X	0.525	1.850	1	0.971
Y	3.925	2.600	1	10.205
11	4.200	4.600	1	19.320
11A	4.125	0.800	1	3.300
23	4.025	0.700	1	2.818
24	4.450	5.425	1	24.141
24A	3.450	0.200	1	0.690
25	0.350	0.500	1	0.175
26	1.750	4.775	1	8.356
27	1.550	0.350	1	0.543
28	1.750	1.250	1	2.188
29	1.750	0.250	1	0.438
30	1.550	0.350	1	0.543
49	4.900	7.210	1	35.329
Total area (sqm)				109.015

Total FAR area (sqm)	Total area (sqm)
2514.051	2623.066


AREA CHART (Second Floor)

AREA	LENGTH	WIDTH	QTY	AREA
A	63.815	18.800	1	1199.722
B	18.550	7.200	1	133.560
C	9.200	39.665	1	325.253
D	5.200	0.900	1	4.680
E	21.375	0.150	1	3.206
F	33.520	19.680	1	659.674
G	As per detail 'G'		1	10.970
H	5.560	3.080	1	16.430
J	5.835	5.845	0.5	17.053
K	27.685	5.845	1	161.819
L	8.705	2.300	1	20.022
M	7.645	9.245	1	70.678
Total area (sqm)				2623.066

B) Deductions	LENGTH	WIDTH	QTY	AREA
1	0.800	0.425	1	0.340
2	0.800	1.375	1	1.100
3	2.445	2.450	5	29.951
8	3.070	2.450	1	7.522
9	0.750	1.425	1	1.069
10	0.655	1.575	1	1.032
12	0.955	1.485	1	1.418
12A	0.605	1.100	1	0.666
13	0.955	1.160	1	1.108
15	0.500	2.075	1	1.038
17	1.500	0.500	1	0.750
19	1.350	0.735	1	0.992
20	0.250	0.400	1	0.100
21	0.985	0.550	1	0.542
22	0.285	0.550	1	0.157
31	0.750	1.135	1	0.851
32	0.750	1.085	1	0.814
33	0.325	0.600	1	0.195
34	0.400	0.700	4	1.120
35	0.470	0.600	1	0.282

C) Non FAR Area	LENGTH	WIDTH	QTY	AREA
X	0.525	1.850	1	0.971
Y	3.925	2.600	1	10.205
11	4.200	4.600	1	19.320
11A	4.125	0.800	1	3.300
23	4.025	0.700	1	2.818
24	4.450	5.425	1	24.141
24A	3.450	0.200	1	0.690
25	0.350	0.500	1	0.175
26	1.750	4.775	1	8.356
27	1.550	0.350	1	0.543
28	1.750	1.250	1	2.188
29	1.750	0.250	1	0.438
30	1.550	0.350	1	0.543
49	4.900	7.210	1	35.329
Total area (sqm)				109.015

Total FAR area (sqm)	Total area (sqm)
2514.051	2623.066

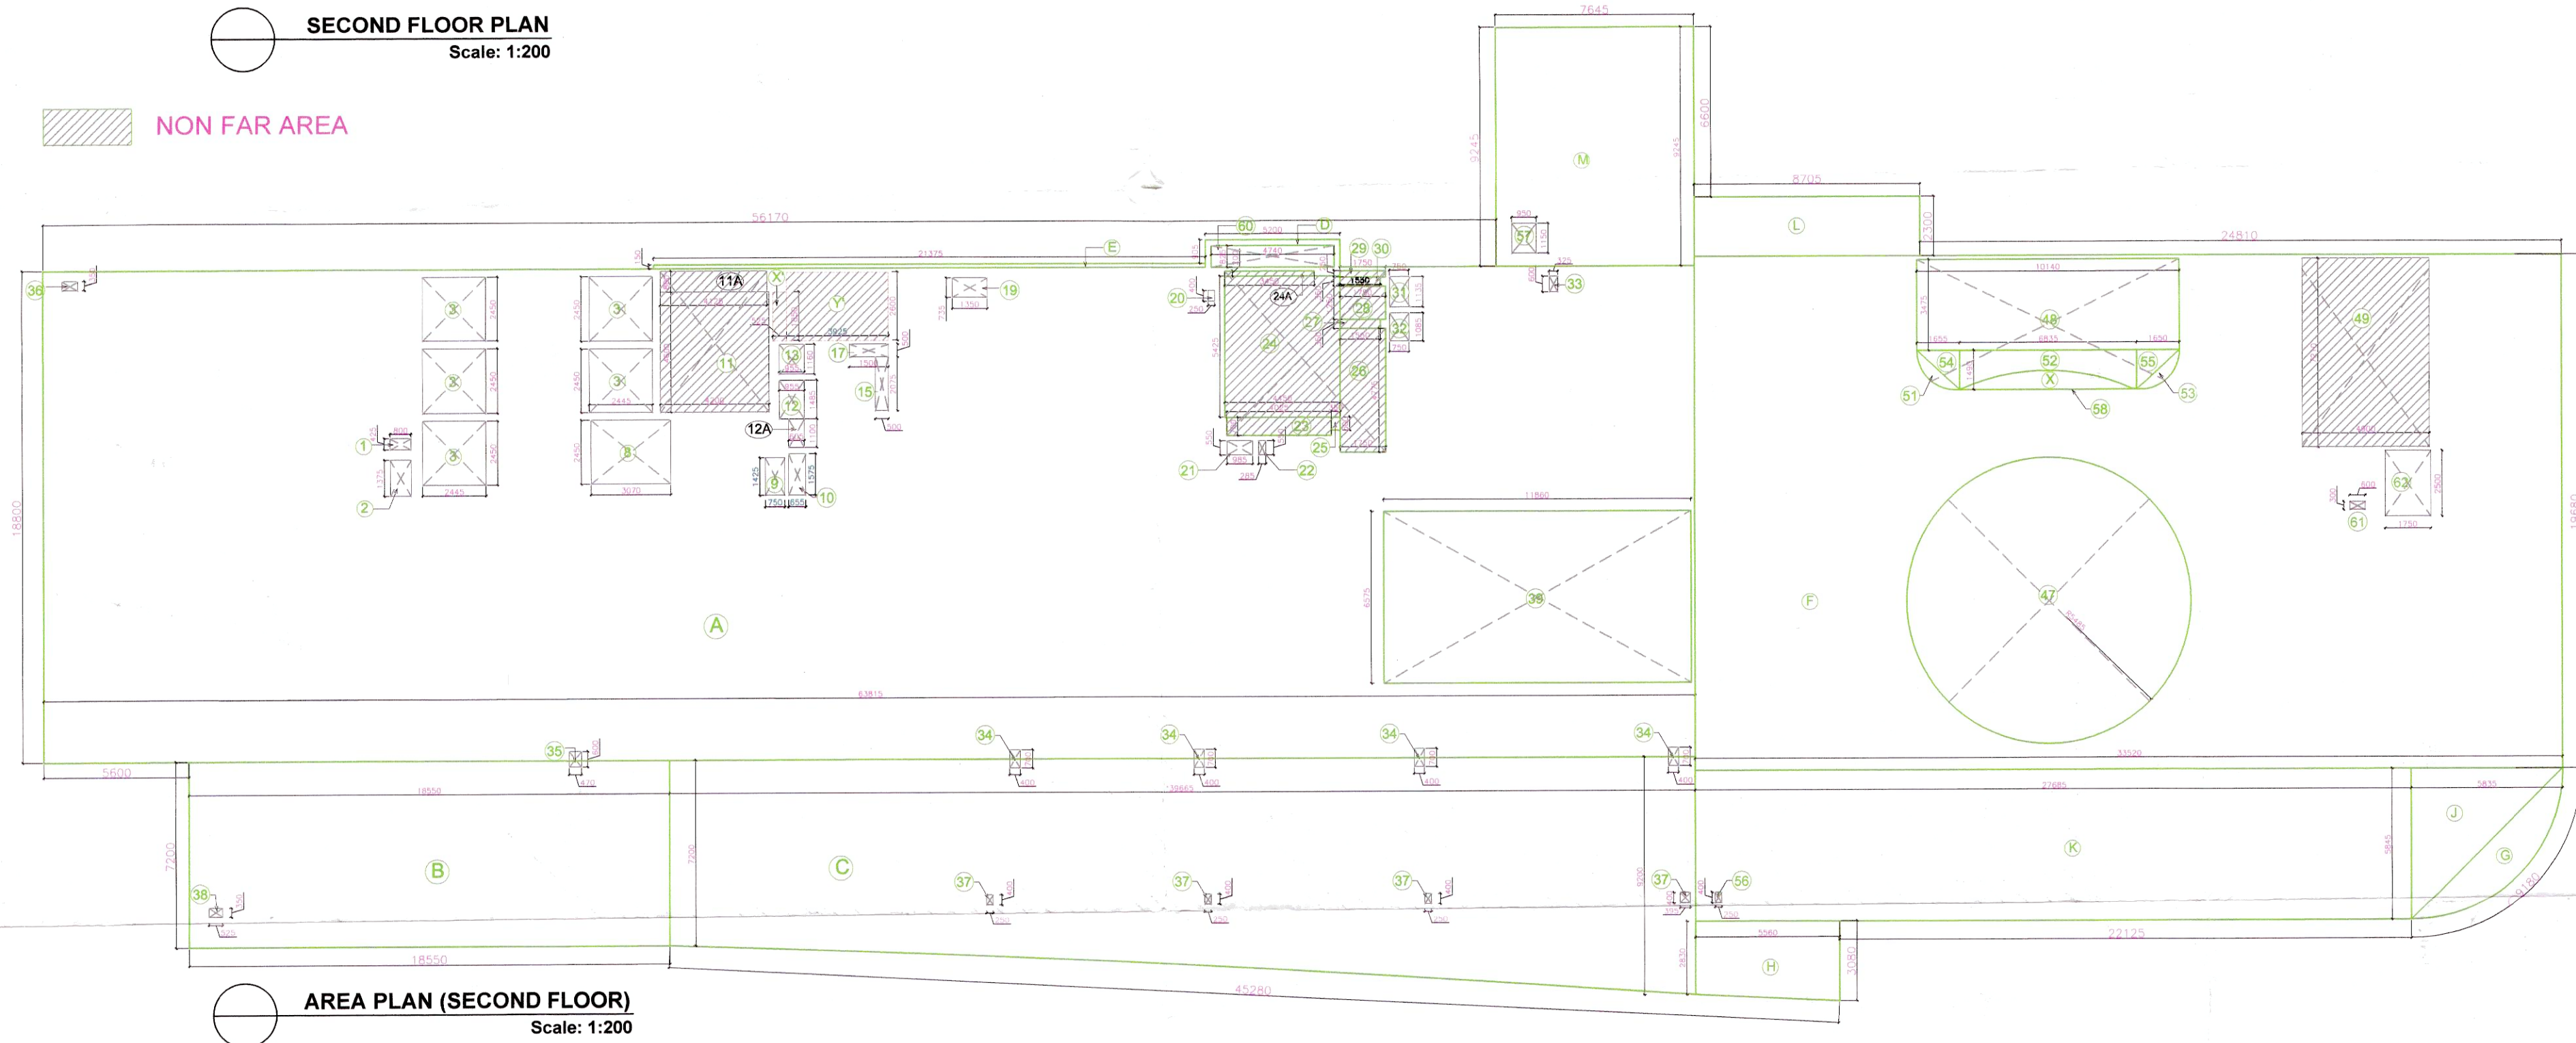

SCHEDULE OF OPENINGS

OPNG	GF.QTY	WIDTH	CLEAR HEIGHT	CILL.LVL	LINTEL LEVEL
FD	1	1200	2400	-----	2400
FD1	2	1500	2400	-----	2400
FD2	1	1500	2400	-----	2400
FD4	1	1500	2400	-----	2400
D2	3	1200	2400	-----	2400
D3	1	1200	2400	-----	2400
D4	1	900	2400	-----	2400
GL1	1	3000	2400	-----	-----
GL2	1	1500	2400	-----	-----

SCHEDULE OF OPENINGS

OPNG	WIDTH	CLEAR HEIGHT	CILL.LVL	LINTEL LEVEL
FD	1200	2400	-----	2400
FD1	1500	2400	-----	2400
FD2	1500	2400	-----	2400
FD4	1500	2400	-----	2400
D2	1050	2400	-----	2400
D3	1200	2400	-----	2400
D5	750	2100	-----	2100
FGL2	1500	2400	-----	-----
FGL3	3000	2400	-----	-----
V1	1500	600	2775	3375

NOTE:
 1. BUILDING IS FULLY AIR CONDITIONED & ALL BASEMENTS ARE MECHANICALLY VENTILATED AS PER NBC NORMS.
 2. BUILDING IS FULLY SPRINKLERED AS PER NBC.
 3. ALL DIMENSIONS AND LEVELS MARKED IN PLANS ARE IN MM.

Signatures:
 Architect: *[Signature]*
 Client: *[Signature]*
 M/S SHRIMAYA BUILDCON PVT. LTD. & OTHERS.

Project Name: REVISED BUILDING PLAN FOR TOWER - C OF ADDITIONAL LICENSE AREA MEASURING 0.15625 ACRE/LICENSE NO. 83 OF 2014 DATED 09/08/2014 IN ALREADY LICENSED AREA OF COMMERCIAL COLONY MEASURING 8.237 ACRES/LICENSE NO. 102 OF 2008 DATED 15.05.2008 TOTAL AREA MEASURING 8.39325 ACRES IN SECTOR -109, GURGAON MANESAR URBAN COMPLEX BEING DEVELOPED BY SHRIMAYA BUILDCON PVT. LTD.
 Client: M/S SHRIMAYA BUILDCON PVT. LTD. & OTHERS.
 Drawing Title: SECOND FLOOR PLAN
 North: *[Arrow]*
 Dealt by: *[Signature]*
 Checked by: *[Signature]*
 Verified by: *[Signature]*
 Revision Number: *[Blank]*
 Issued For: SANCTION
 Drawing Number: AR-04
 Scale: 1:200
 Date: 22-08-2017

Architect (HQ) *[Signature]*
 Member B.P.C.
 Checked and found ok for Public Health (Internal) Service only subject to company in forwarding letter No. SE(HQ).....D...1106/18
 Superintending Engineer (HQ) *[Signature]*
 Director of Town and Country Planning, Haryana, Chandigarh.
 This is a "PROVISIONAL APPROVED BUILDING PLAN" only for purpose of inviting objection from the general public.