
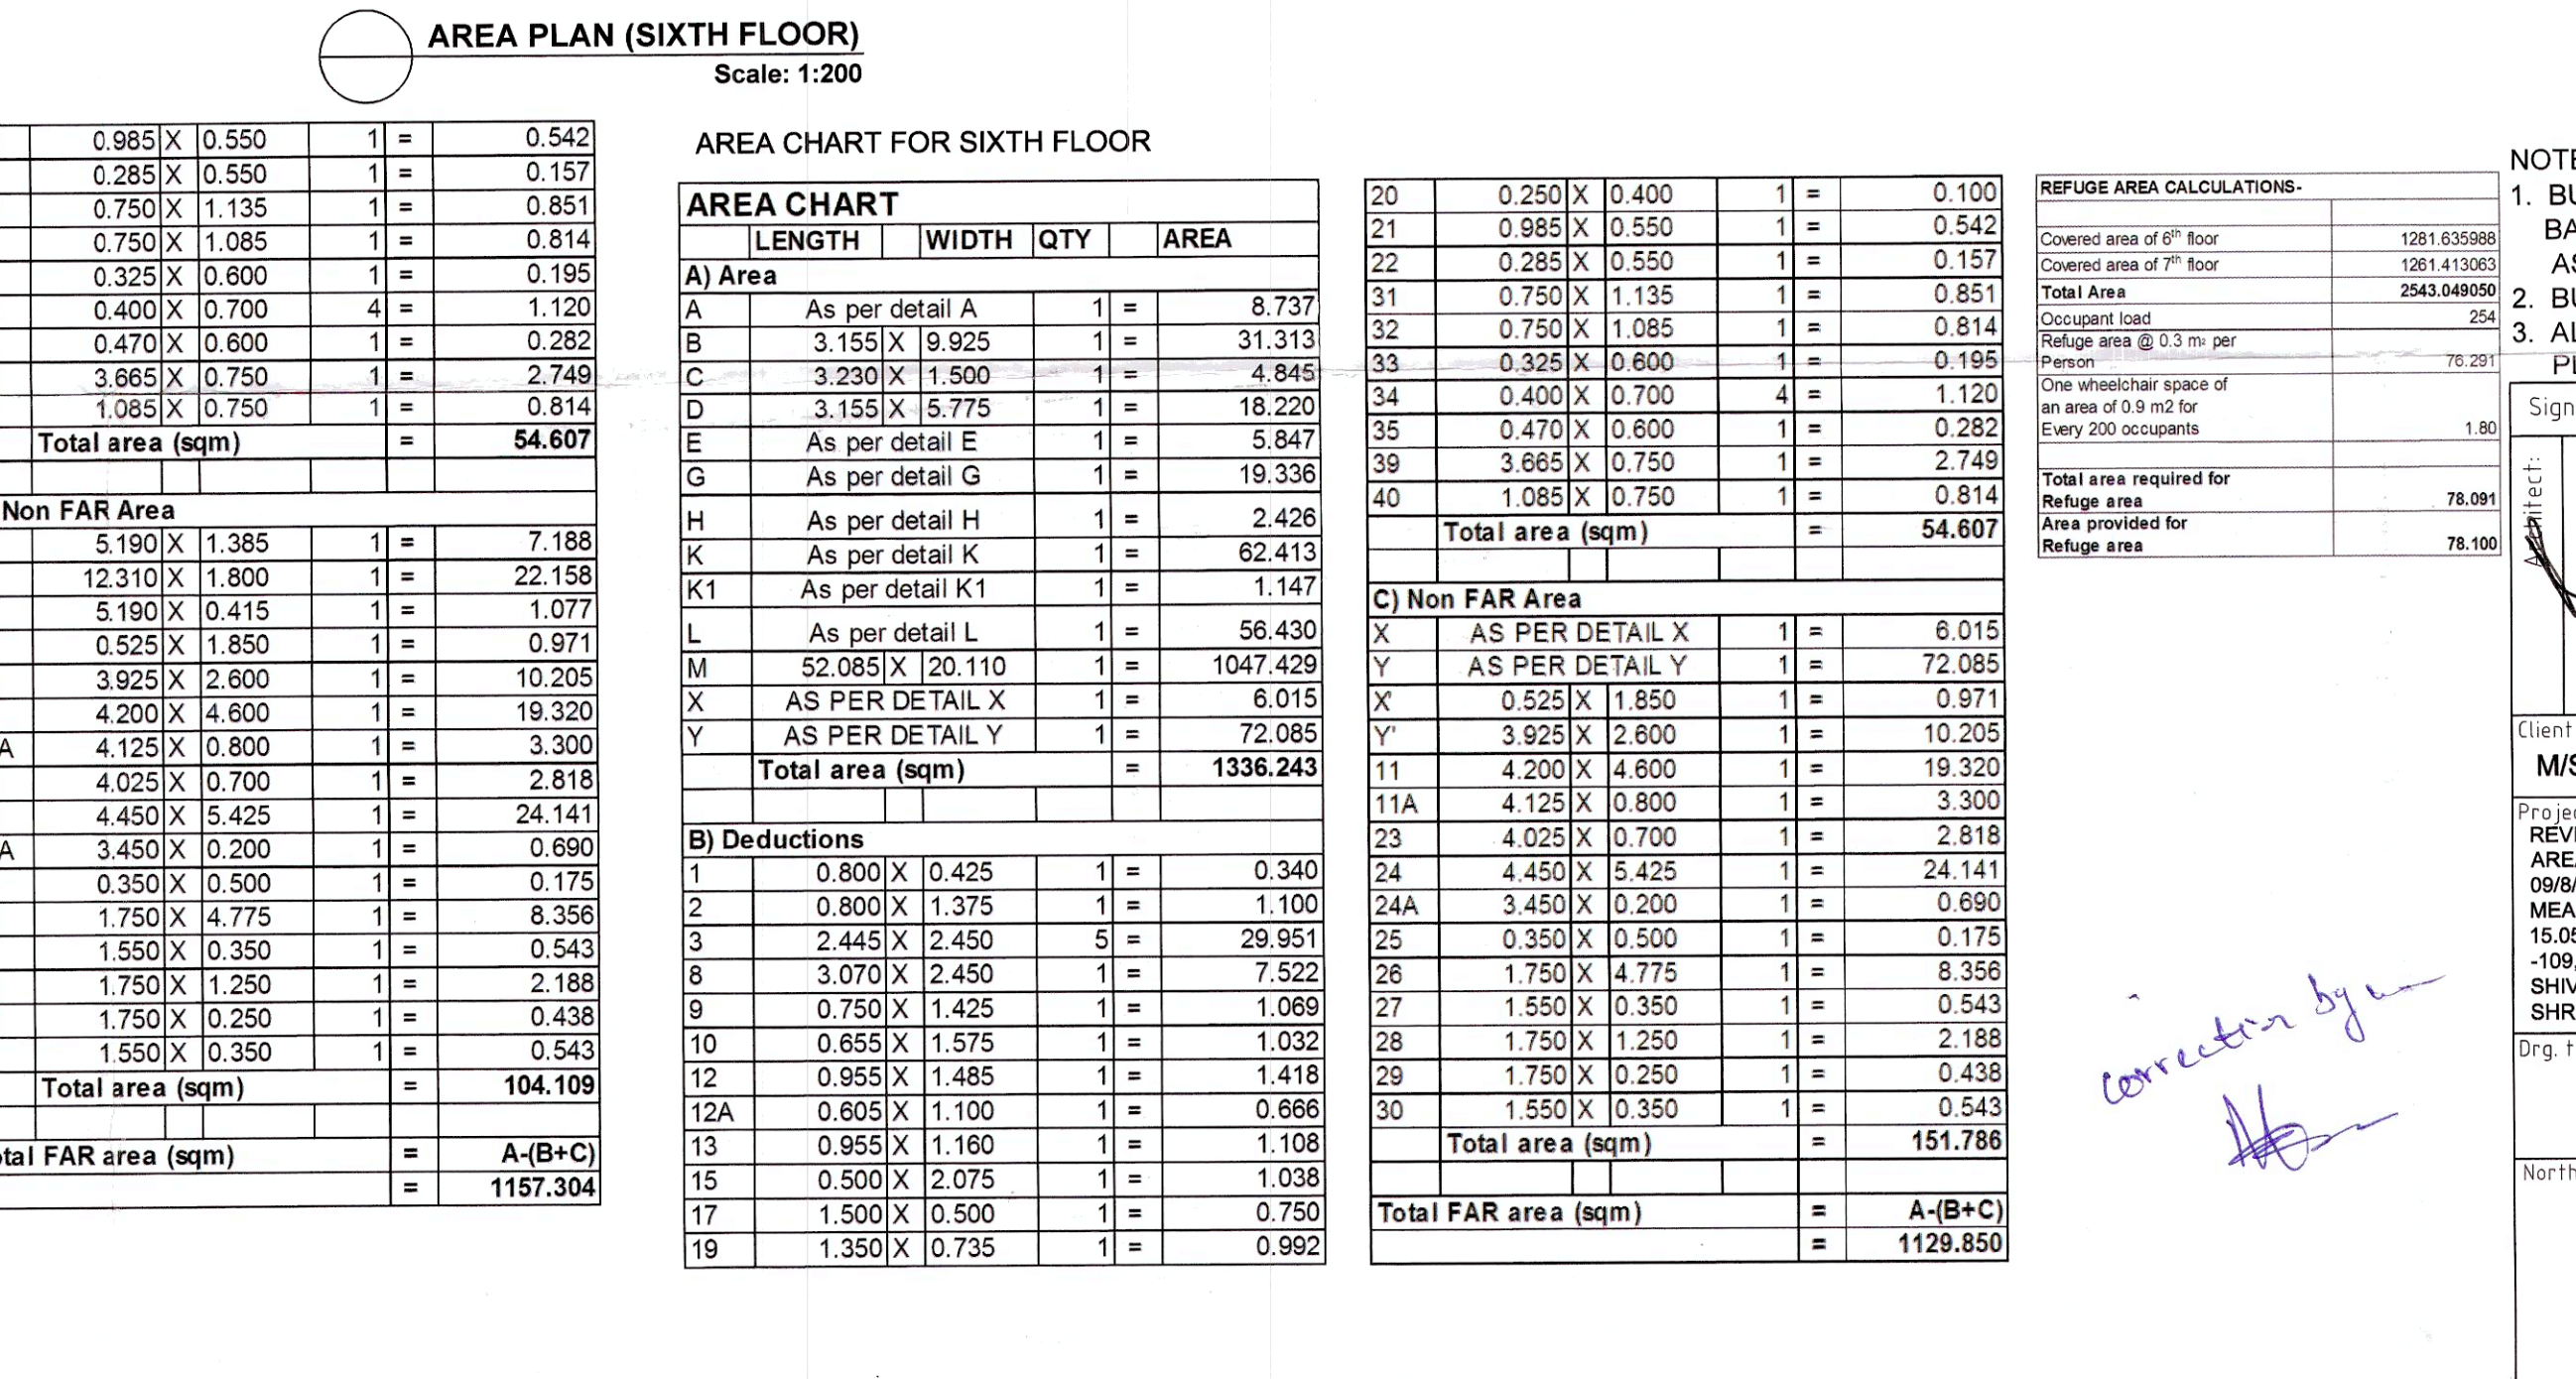
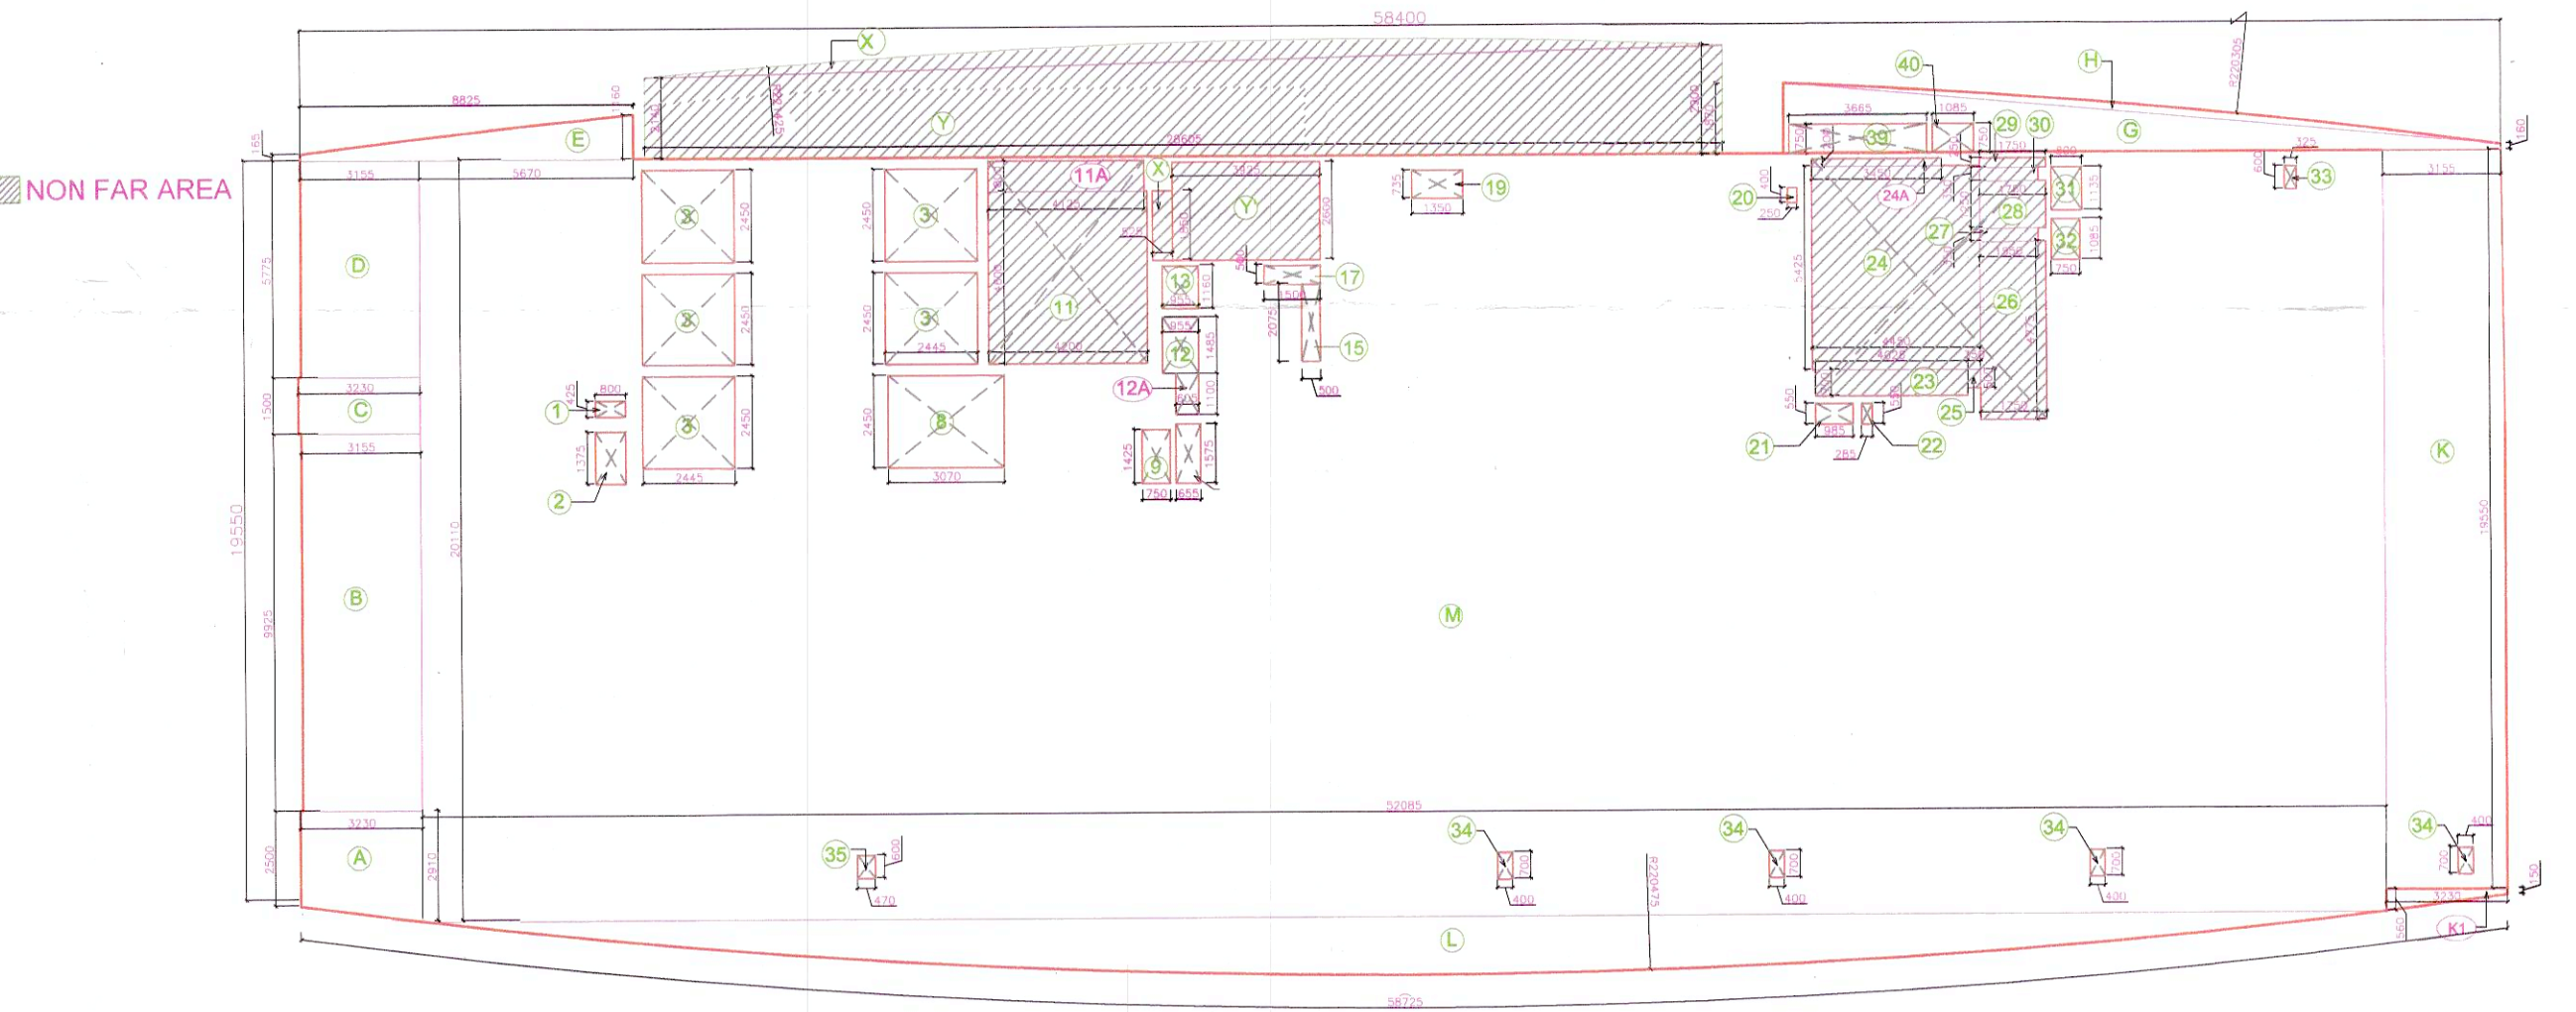
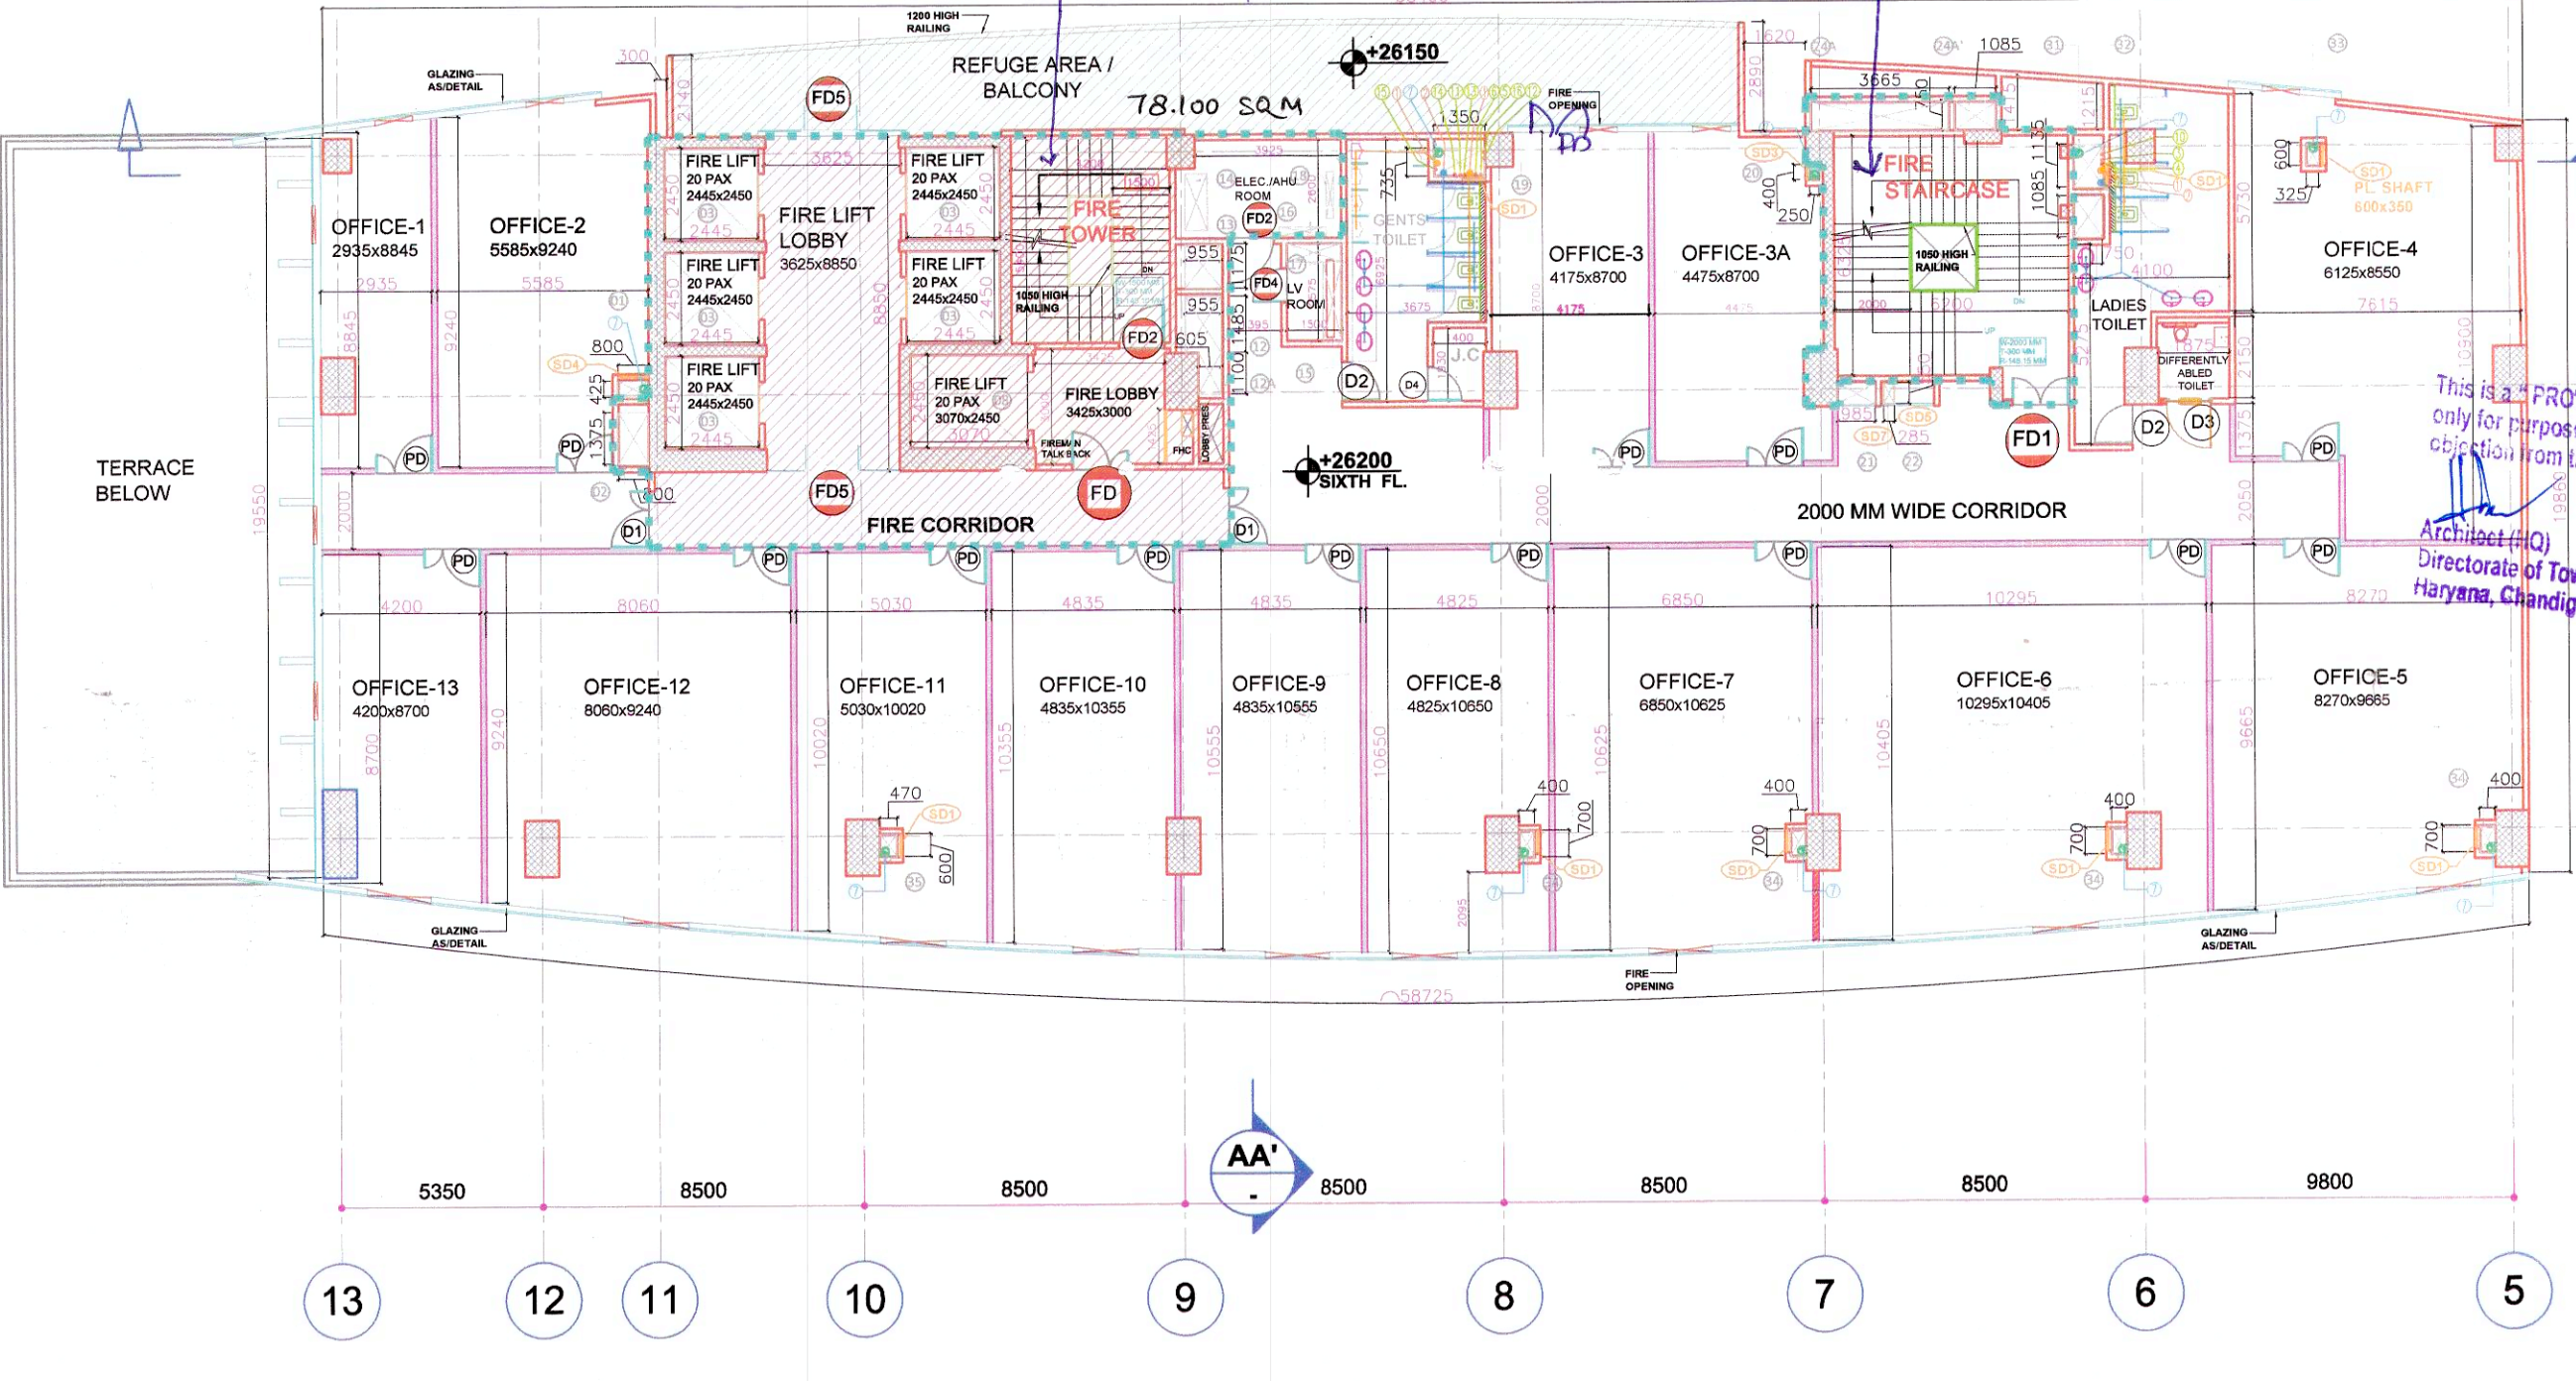
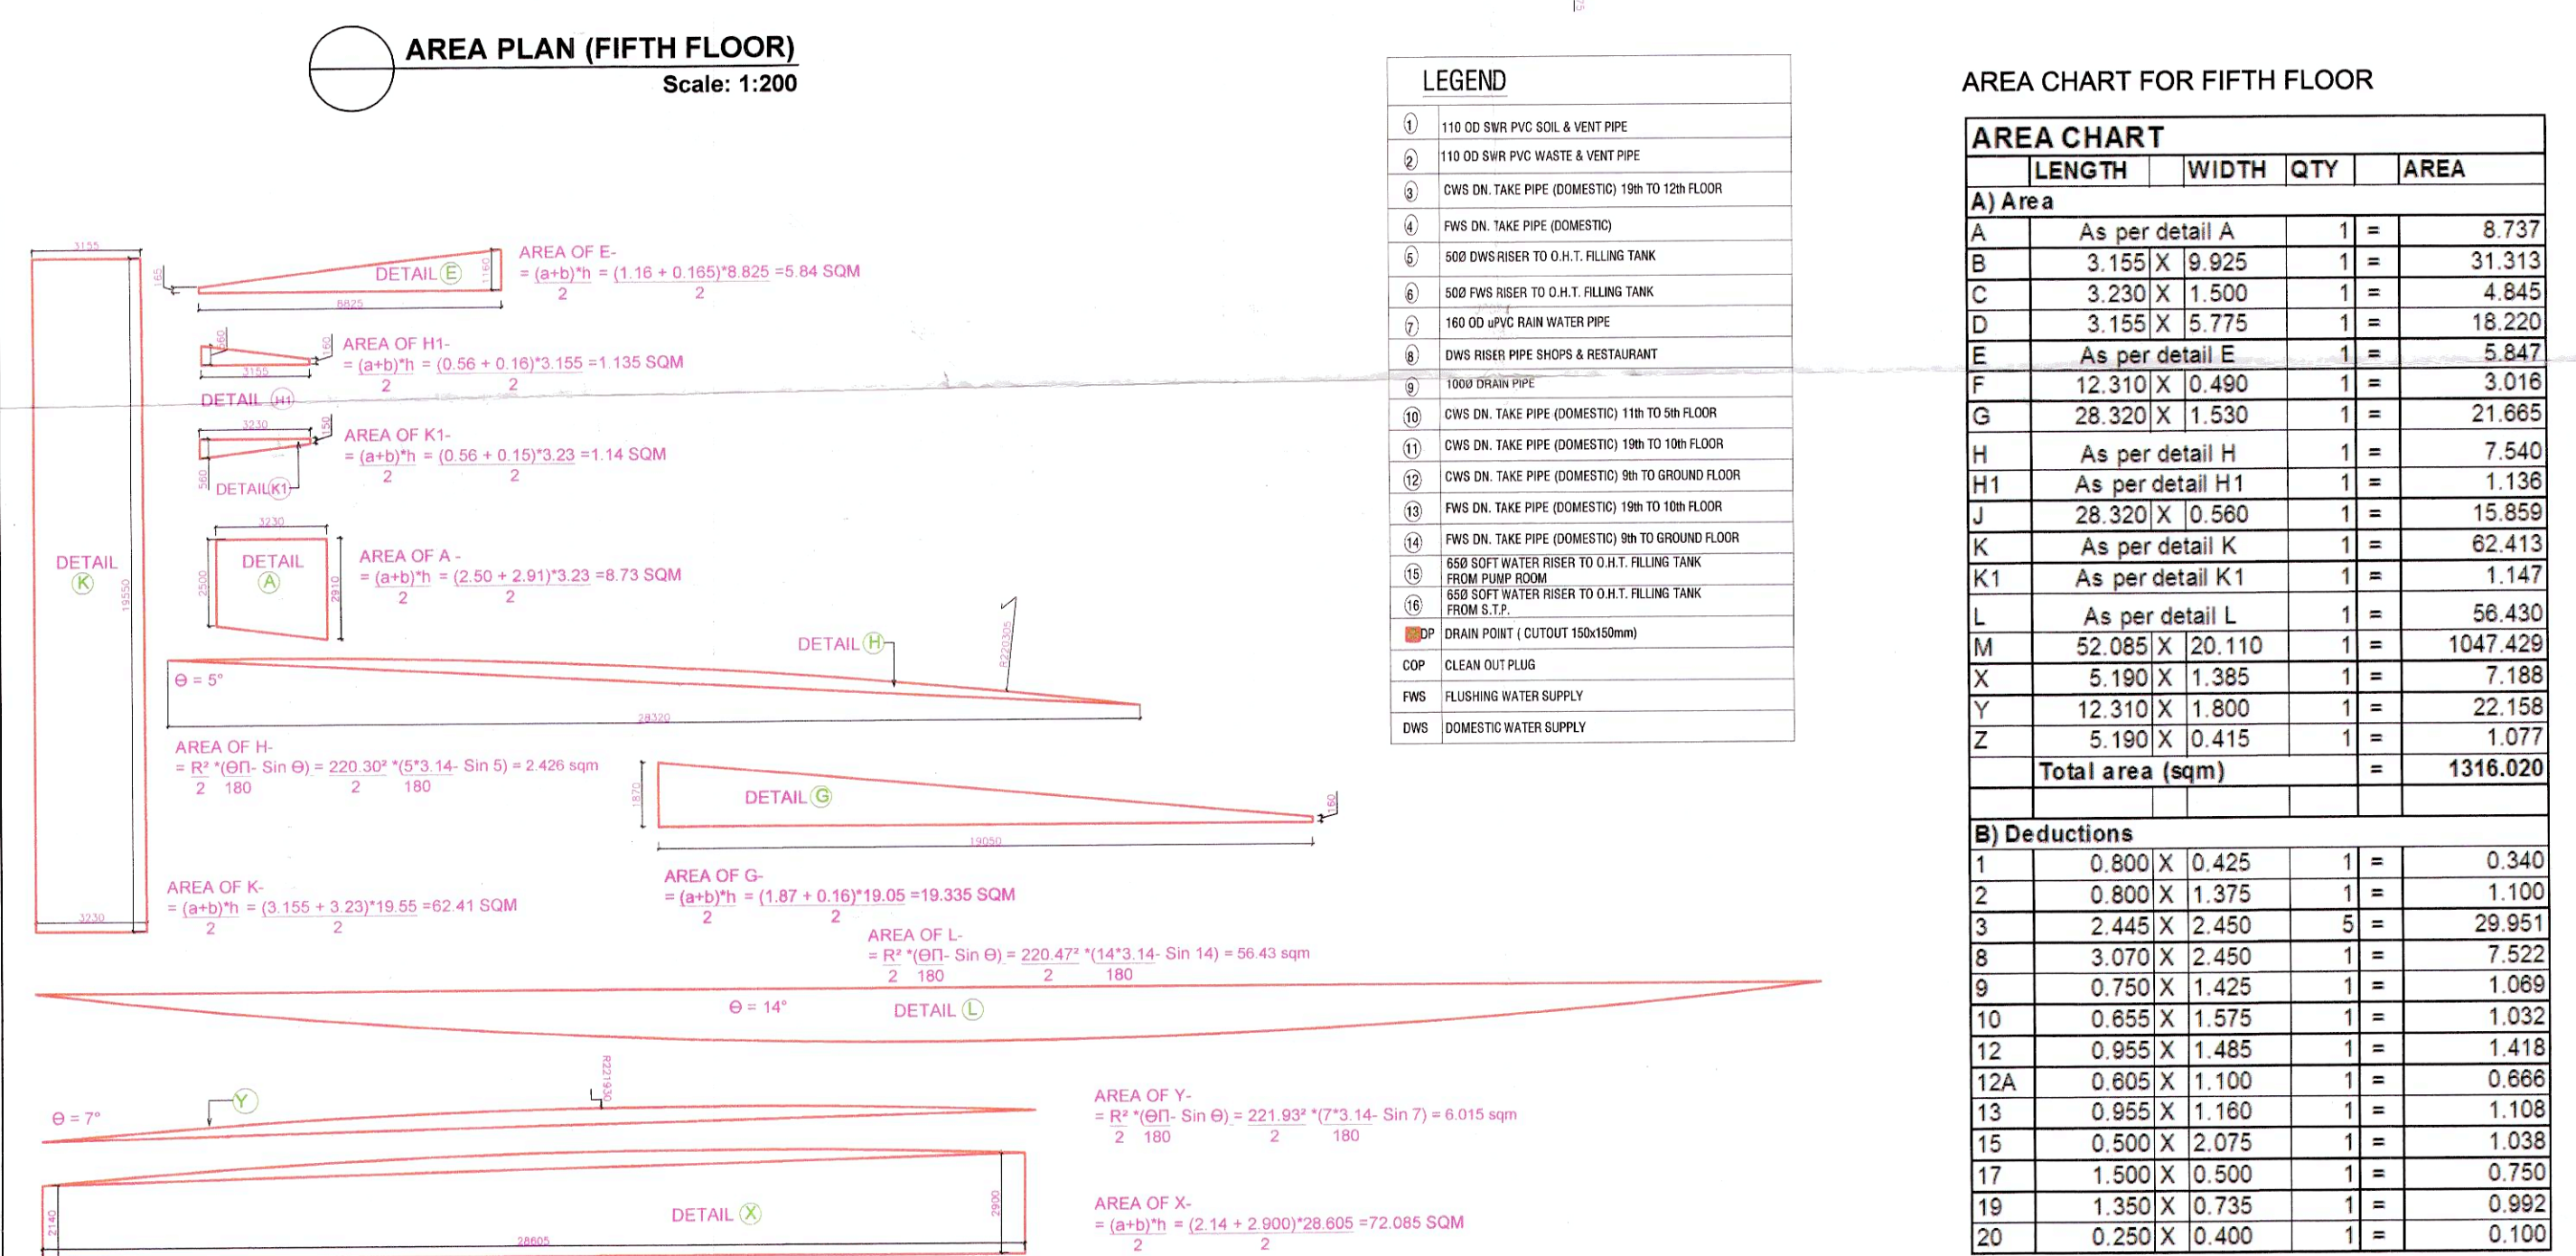
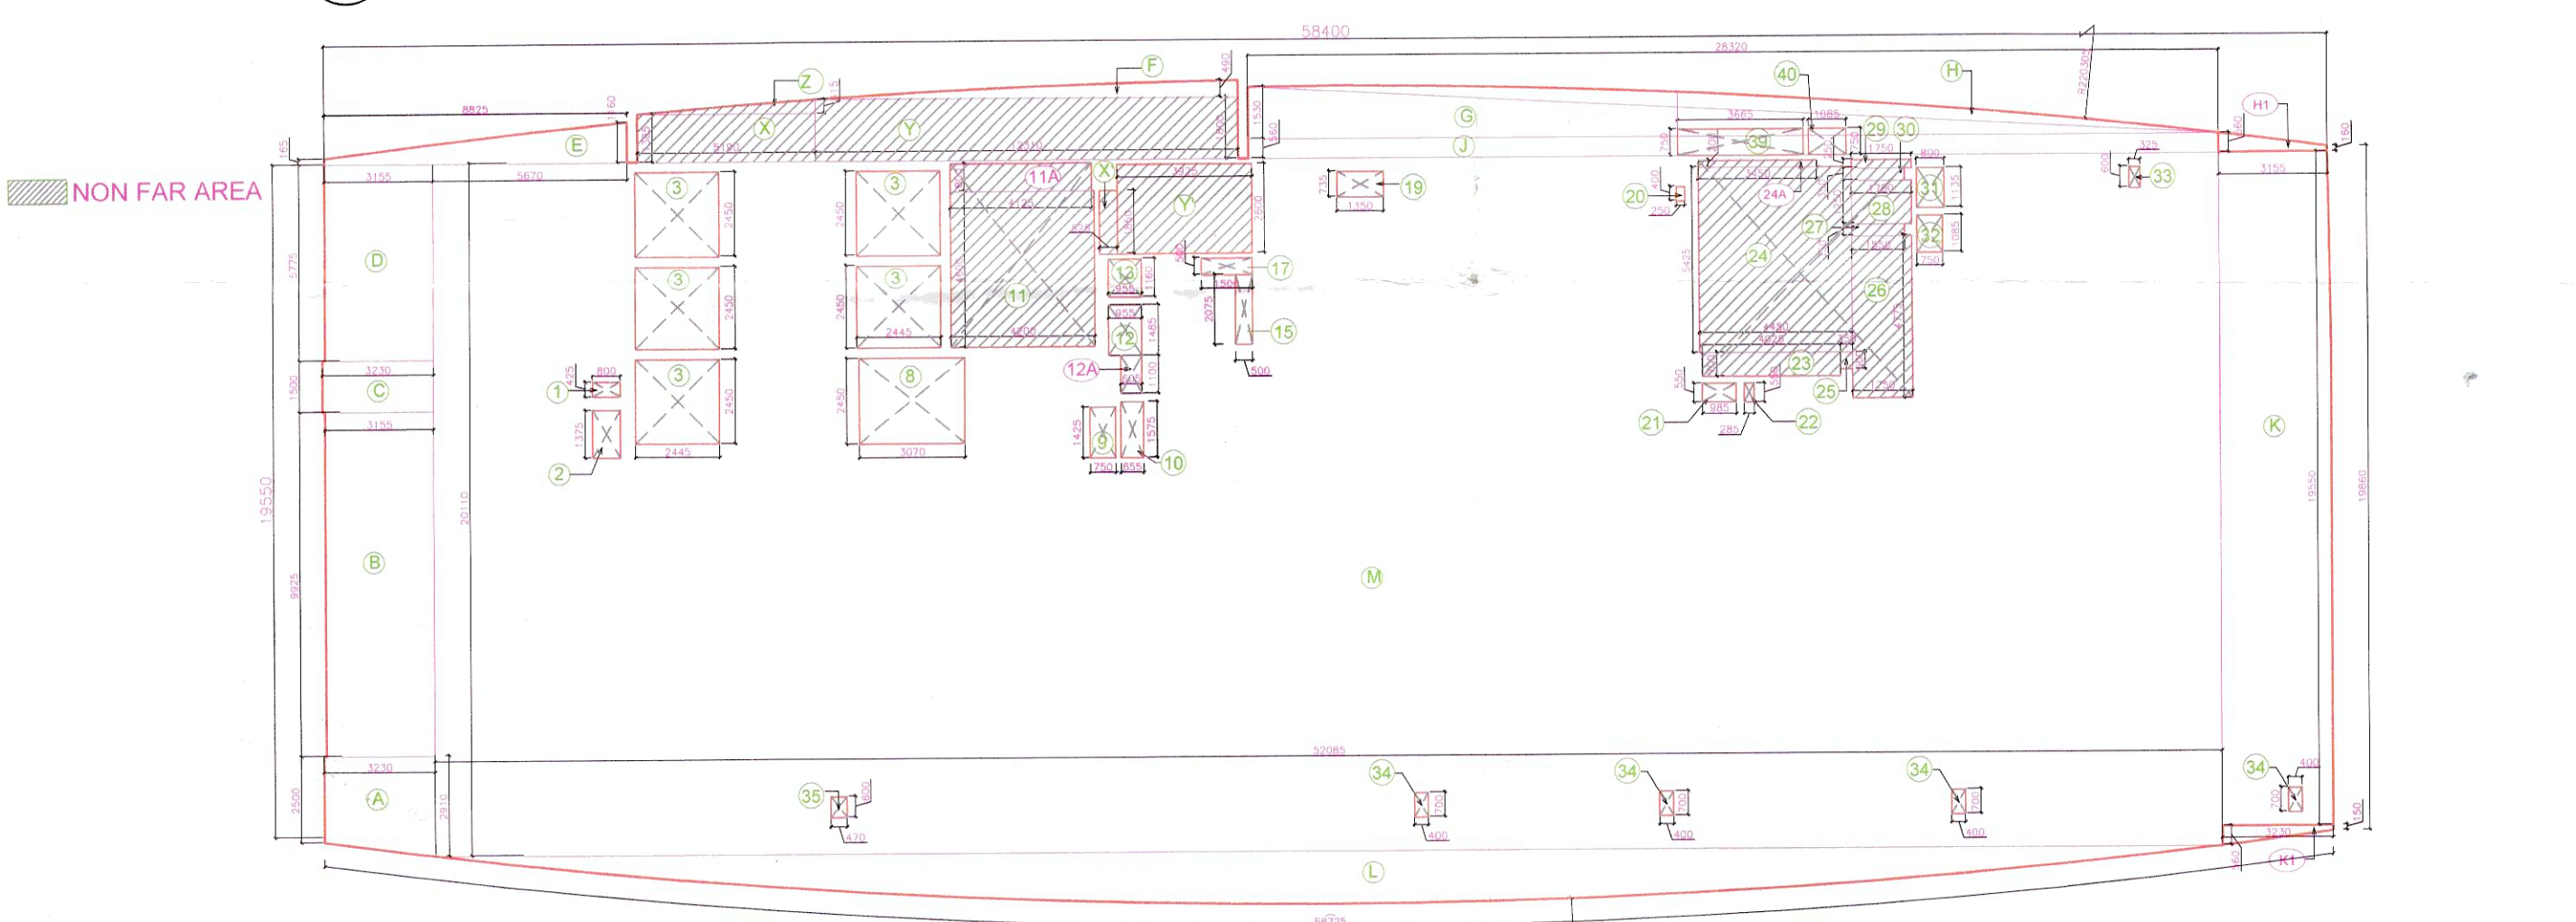


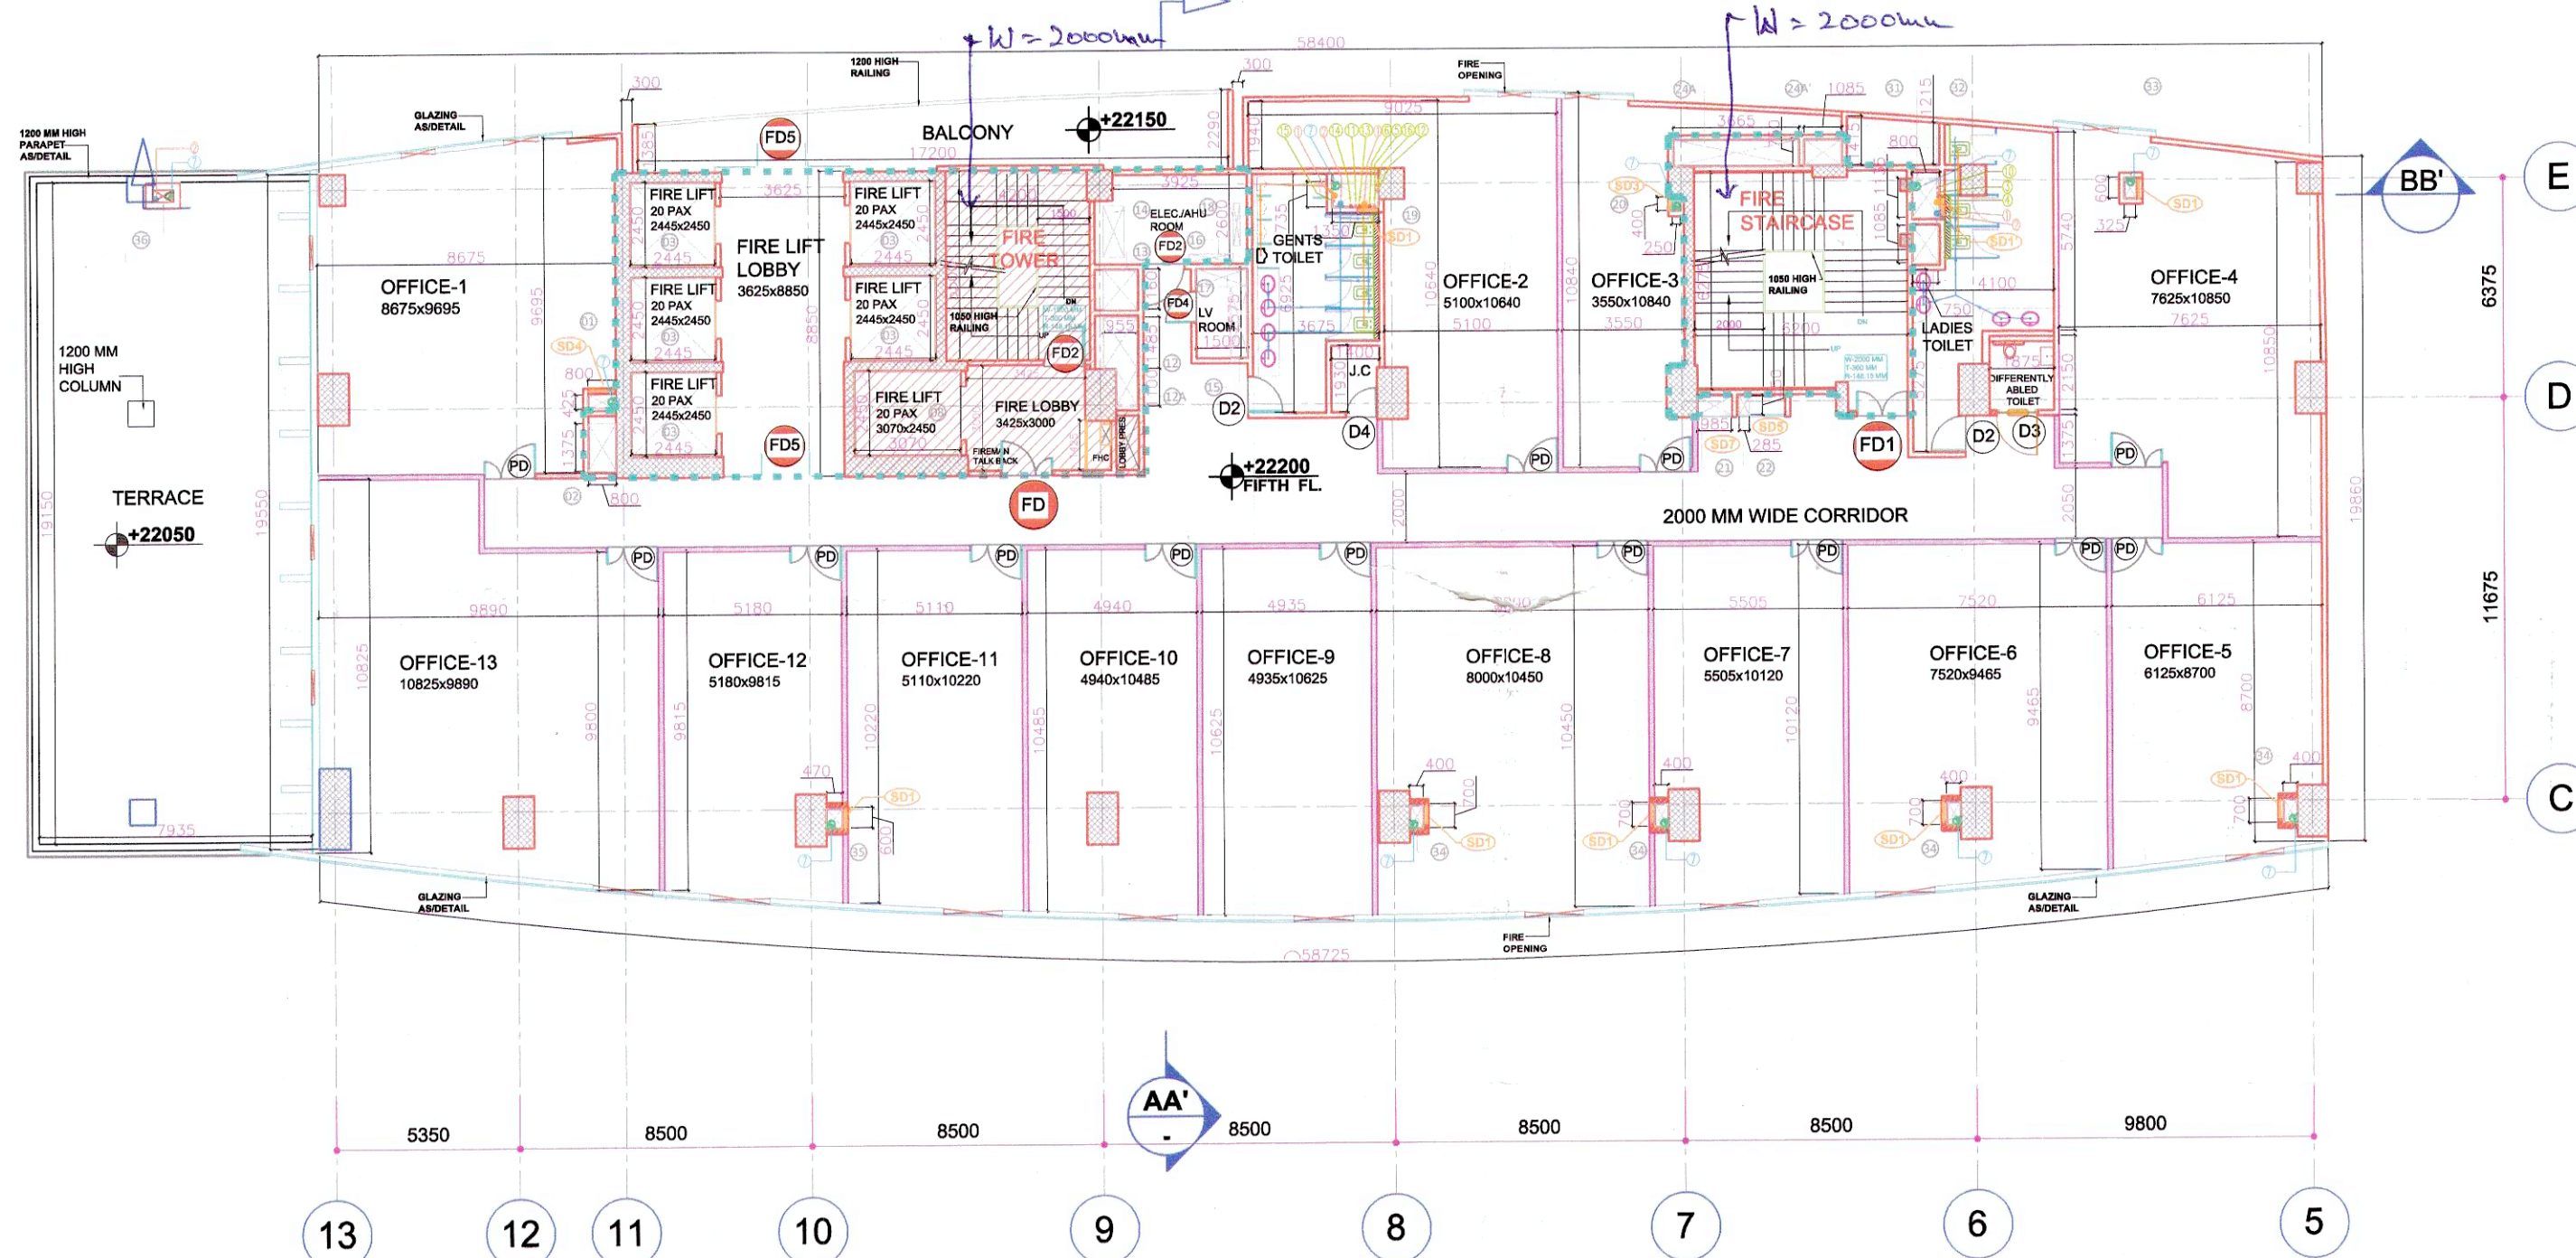

SCHEDULE OF OPENINGS

OPNG	WIDTH	CLEAR HEIGHT	CILL LVL	UNTEL LEVEL
FD1	1500	2400		2400
FD2	1200	2400		2400
FD4	900	2400		2400
FD5	1600	2400		2400
PD	1500	2400		2400
D2	1050	2400		2400
D3	1200	2400		2400
D4	900	2400		2400
D1	1500	2400		2400

NOTE: ALL LEVELS ARE FROM FFL LVL.

SCHEDULE OF SHAFT OPENINGS

OPNG	WIDTH	CLEAR HEIGHT	CILL LVL	UNTEL LEVEL
SD1	600	900	1900	2800
SD11	675	900	1900	2800
SD2	525	900	1900	2800
SD3	400	900	1900	2800
SD4	800	900	1900	2800
SD5	1400	2100	300	2400
SD6	1500	2100	300	2400
SD7	1000	2650	300	2950

NOTE: ALL LEVELS ARE FROM FFL LVL.

CUTOUT OPENING SCHEDULE

S.NO.	CUTOUT SIZE	NOS	DESCRIPTION
01	800 X 425	01	PLUMBING SHAFT
02	800 X 1375	01	LOBBY PRESS
03	2445 X 2450	06	PASS. FIRE LIFT SHAFT
08	3070 X 2450	01	SER. FIRE LIFT SHAFT
09	600 X 300	01	FHC SHAFT
10	1105 X 700	01	LOBBY PRESS
12	955 X 1485	01	HVAC SHAFT
12A	605 X 1100	01	HVAC SHAFT
13	955 X 1180	01	STAIR PRESS
14	800 X 1500	01	ELECTRICAL SHAFT
15	200 X 2045	01	LV SHAFT
16	1300 X 230	01	ELECTRICAL SHAFT
17	1000 X 200	01	LV SHAFT
18	200 X 1240	01	ELECTRICAL SHAFT
19	1350 X 735	01	PLUMBING SHAFT
20	250 X 400	01	PLUMBING SHAFT
21	985 X 550	01	ELECTRICAL SHAFT
22	285 X 550	01	FHC SHAFT
24A	3665 X 750	01	EXHAUST SHAFT
24A1	1085 X 750	01	COOLING TOWER SHAFT
31	800 X 1135	01	PLUMBING SHAFT
32	750 X 1085	01	STAIR PRESS
33	325 X 800	01	PLUMBING SHAFT
34	400 X 700	04	RWP SHAFT

NOTE:

- BUILDING IS FULLY AIR CONDITIONED & ALL BASEMENTS ARE MECHANICALLY VENTILATED AS PER NBC NORMS.
- BUILDING IS FULLY SPRINKLERED AS PER NBC. ALL DIMENSIONS AND LEVELS MARKED IN PLANS ARE IN MM.

Signatures:

ROHIT K. GULATI
ARCHITECT
CA/98/23842

M/S SHRIMAYA BUILDCON PVT. LTD. & OTHERS.

Project Name: REVISED BUILDING PLAN FOR TOWER - C OF ADDITIONAL LICENSE AREA MEASURING 0.16625 ACRES/LICENCE NO -83 OF 2014 DATED 09/08/2014 IN ALREADY LICENSED AREA OF COMMERCIAL COLONY MEASURING 8.237 ACRES/LICENCE NO. 102 OF 2008 DATED 15.05.2008 TOTAL AREA MEASURING 8.39325 ACRES IN SECTOR -109 GURGAON MANESAR URBAN COMPLEX BEING DEVELOPED BY SHRIMAYA BUILDCON PVT. LTD. IN COLLABORATION WITH SHIV SHAKTI ESTATES PVT. LTD.

Org. Title:

FIFTH & SIXTH FLOOR PLAN

North -	Dealt by:	Revision Number:	Code:
		RO	

Checked by:	Issued For:	Scale:
	SANCTION	1:200

Verified by:	Drawing Number:	Date:
	AR-07	22-08-2017