




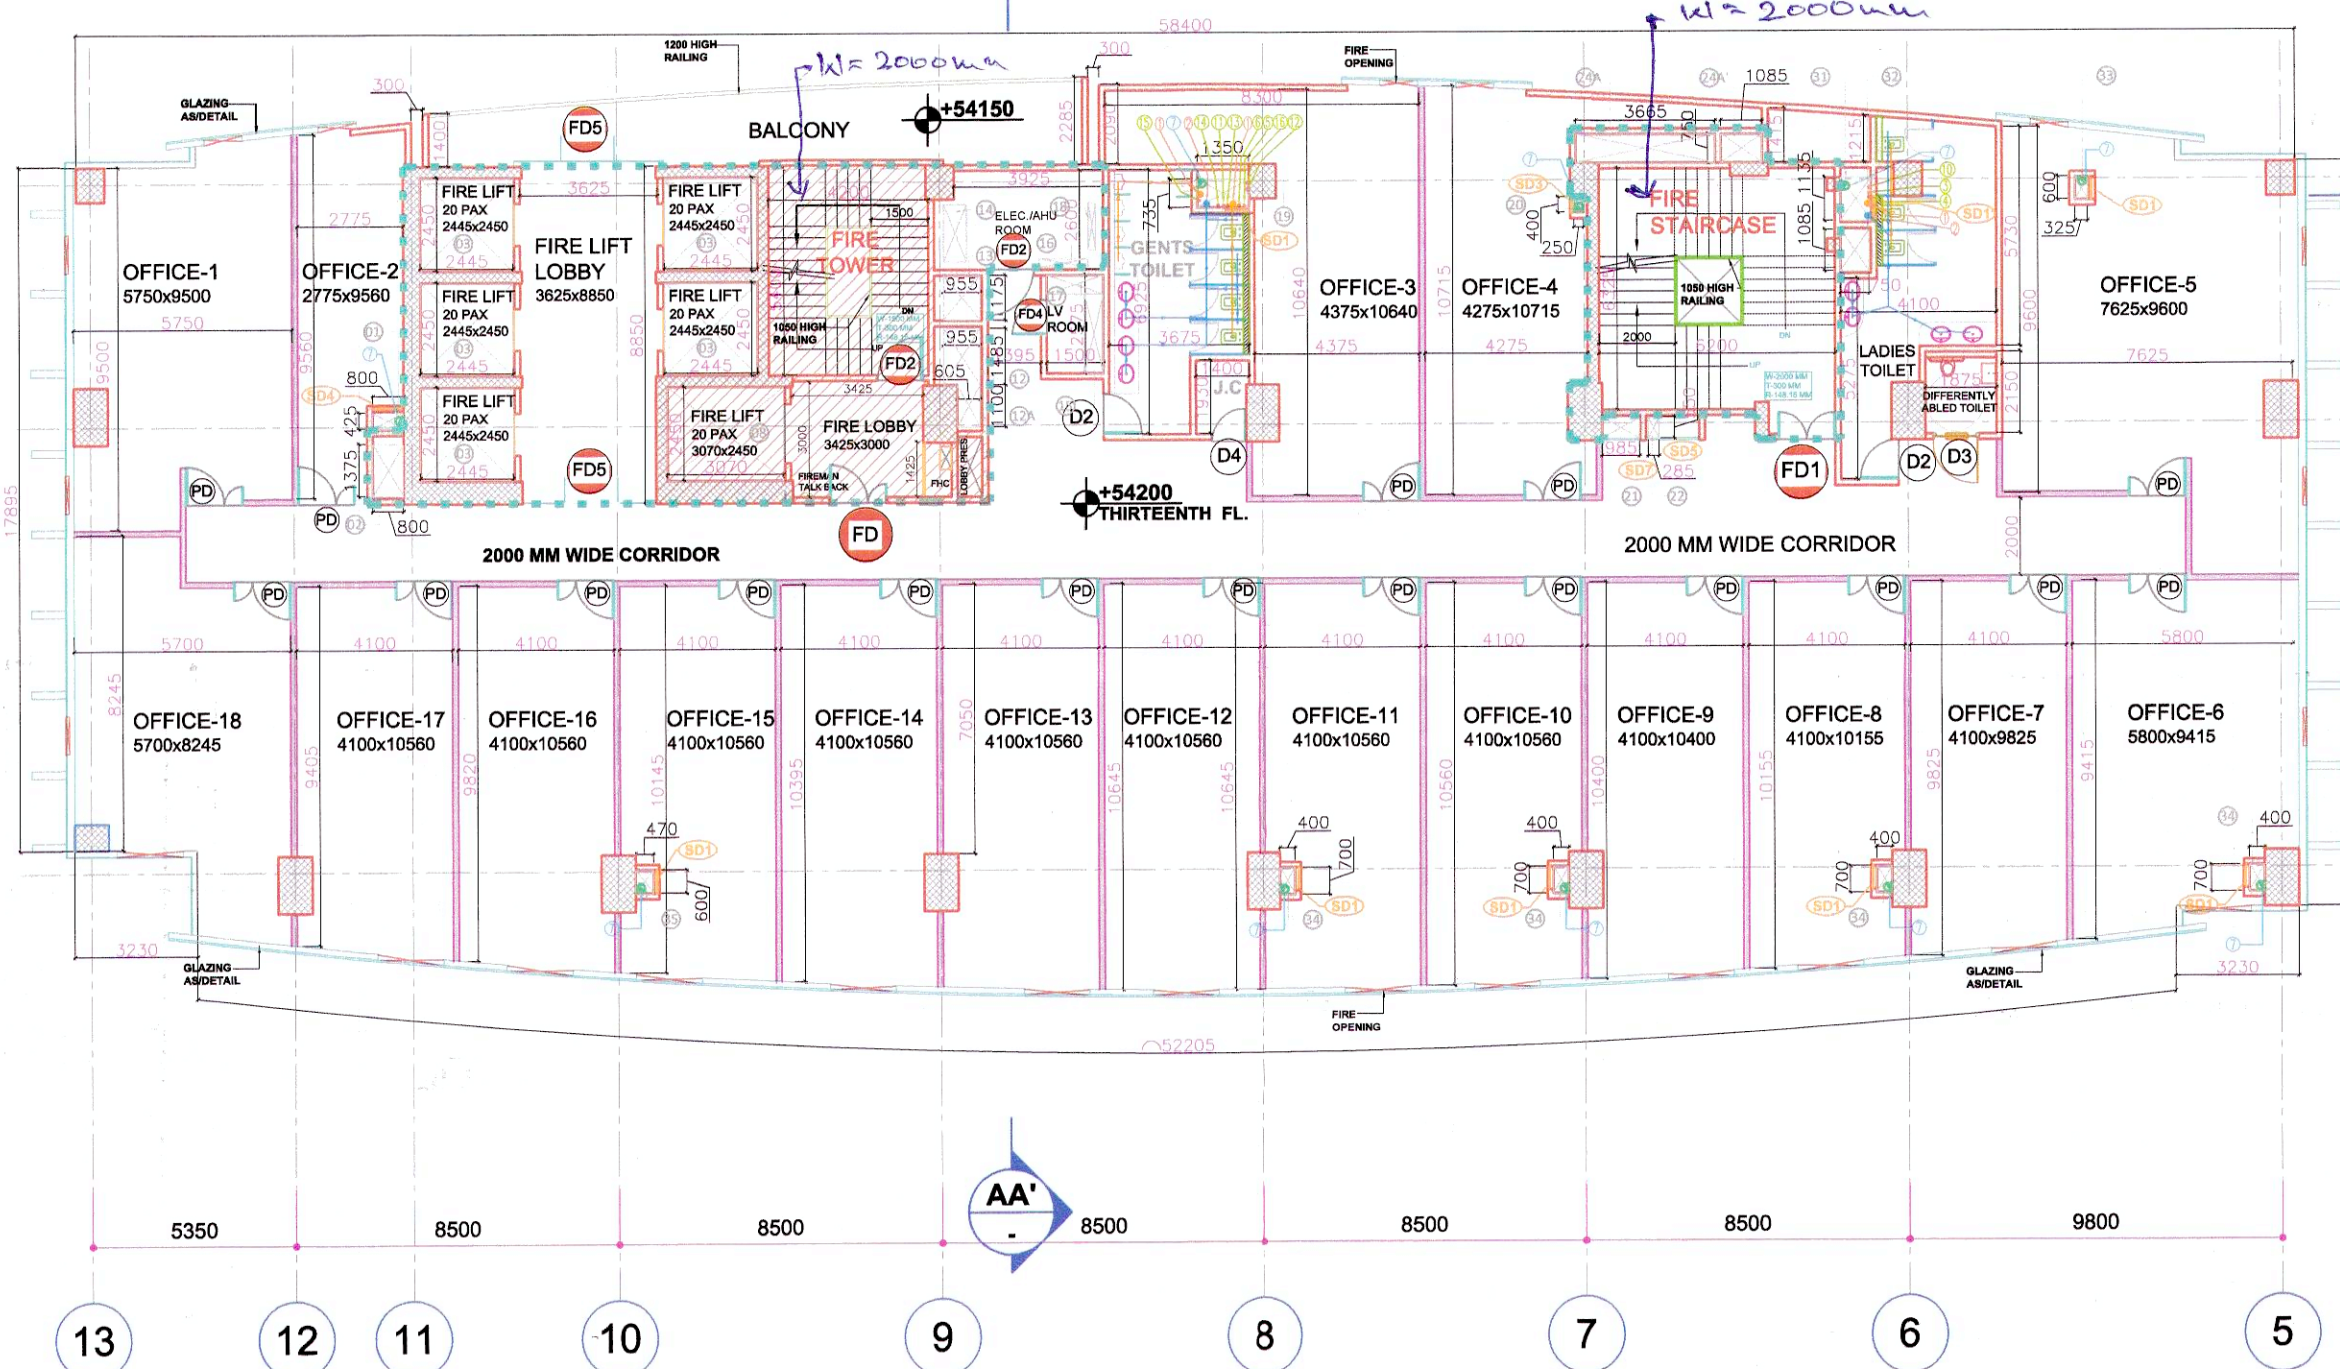


FIFTEENTH FLOOR PLAN
Scale: 1:200

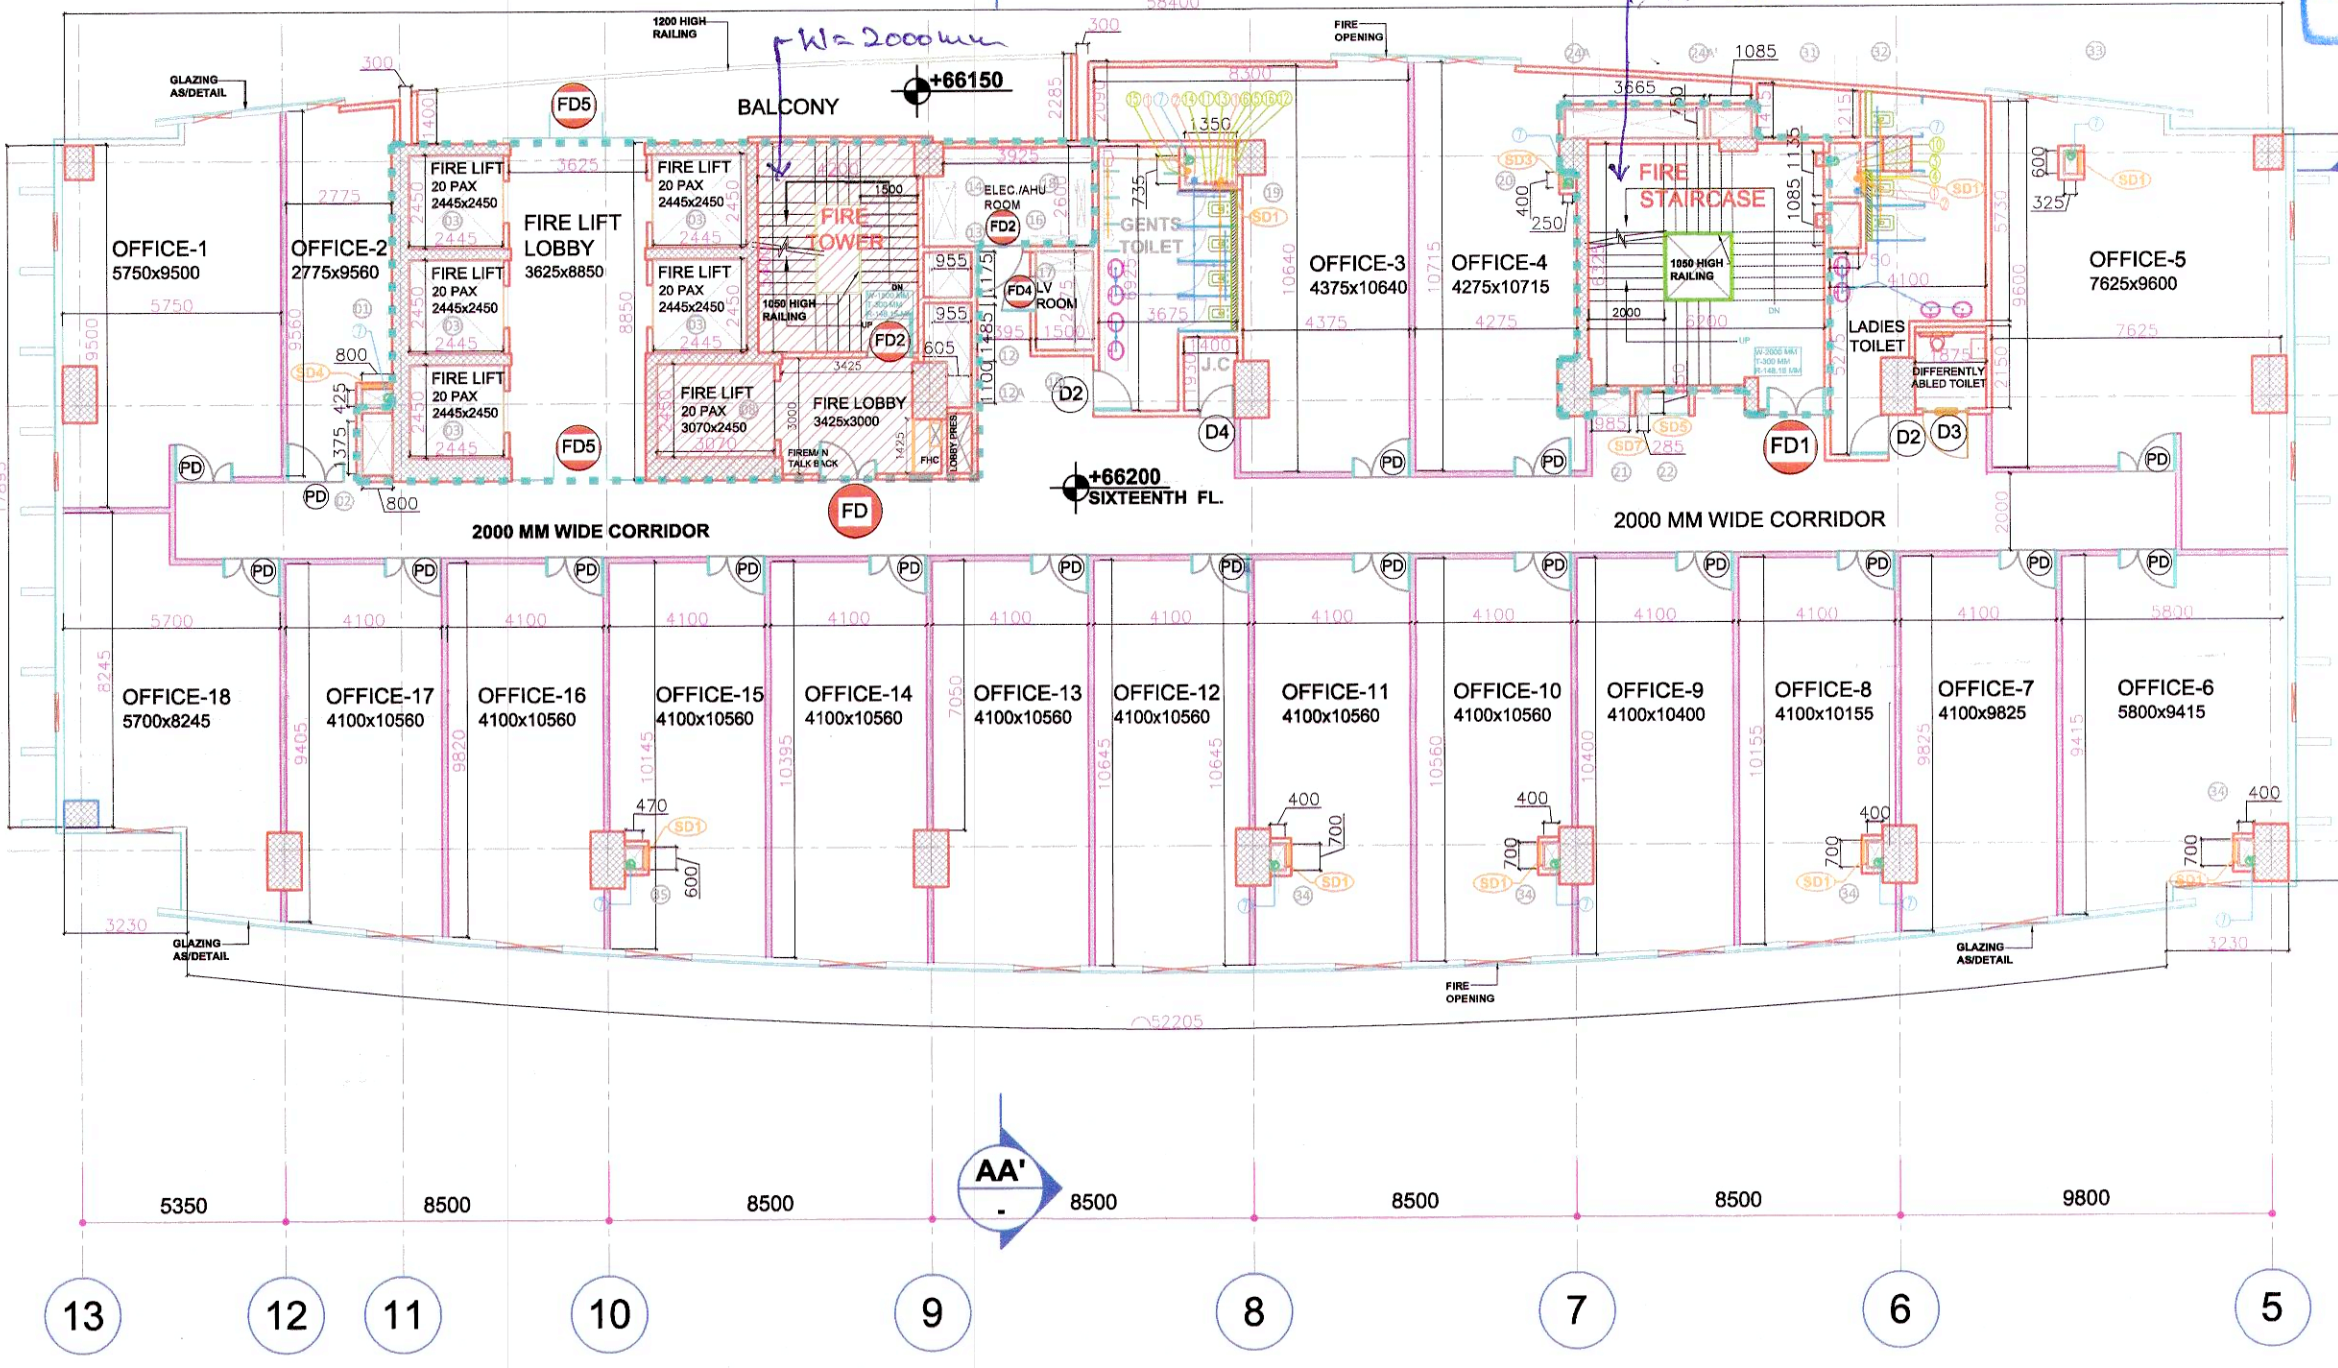

SIXTEENTH FLOOR PLAN
Scale: 1:200

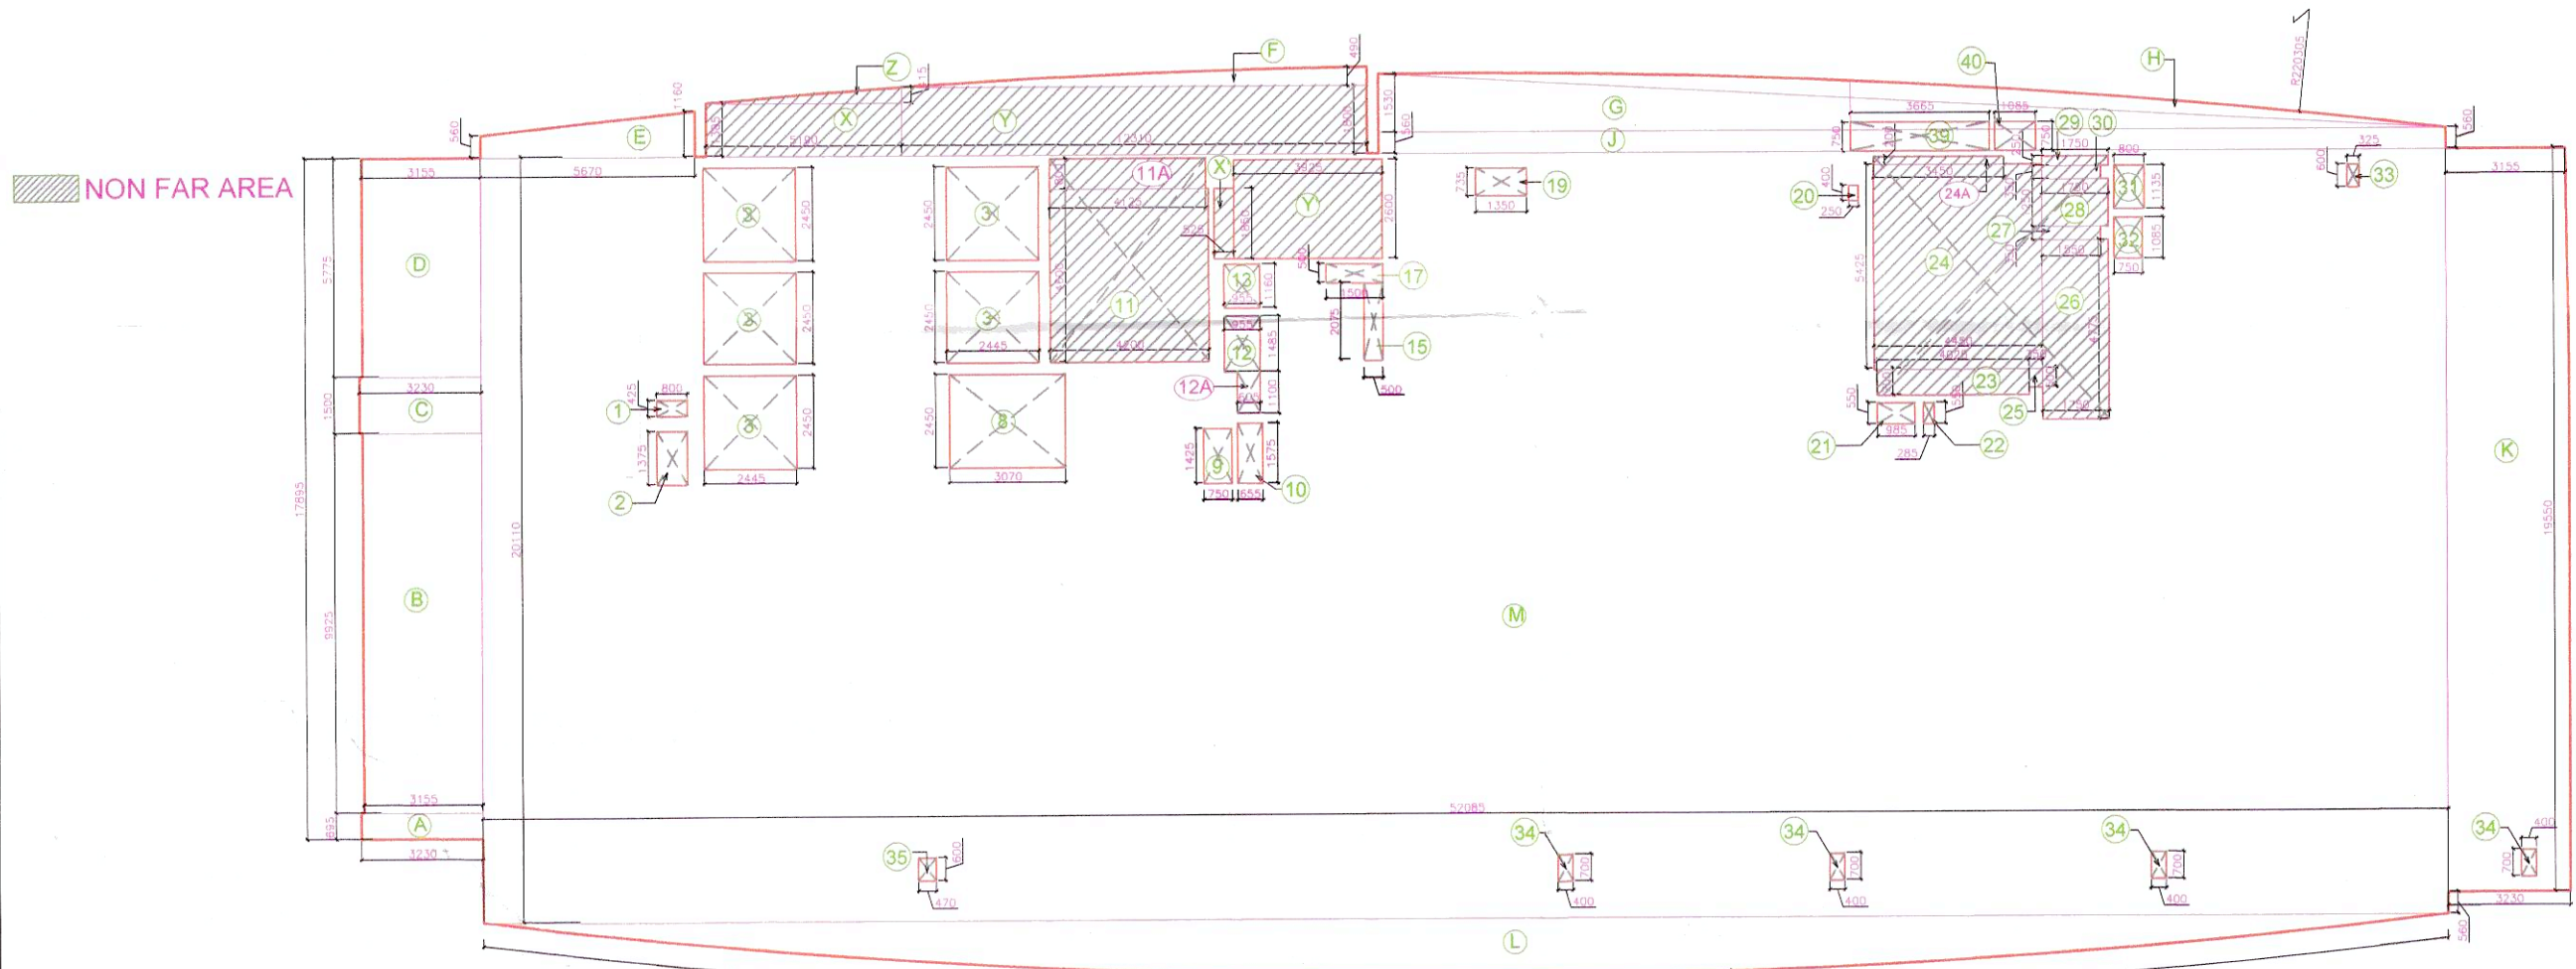

AREA PLAN (FIFTEENTH FLOOR)
Scale: 1:200

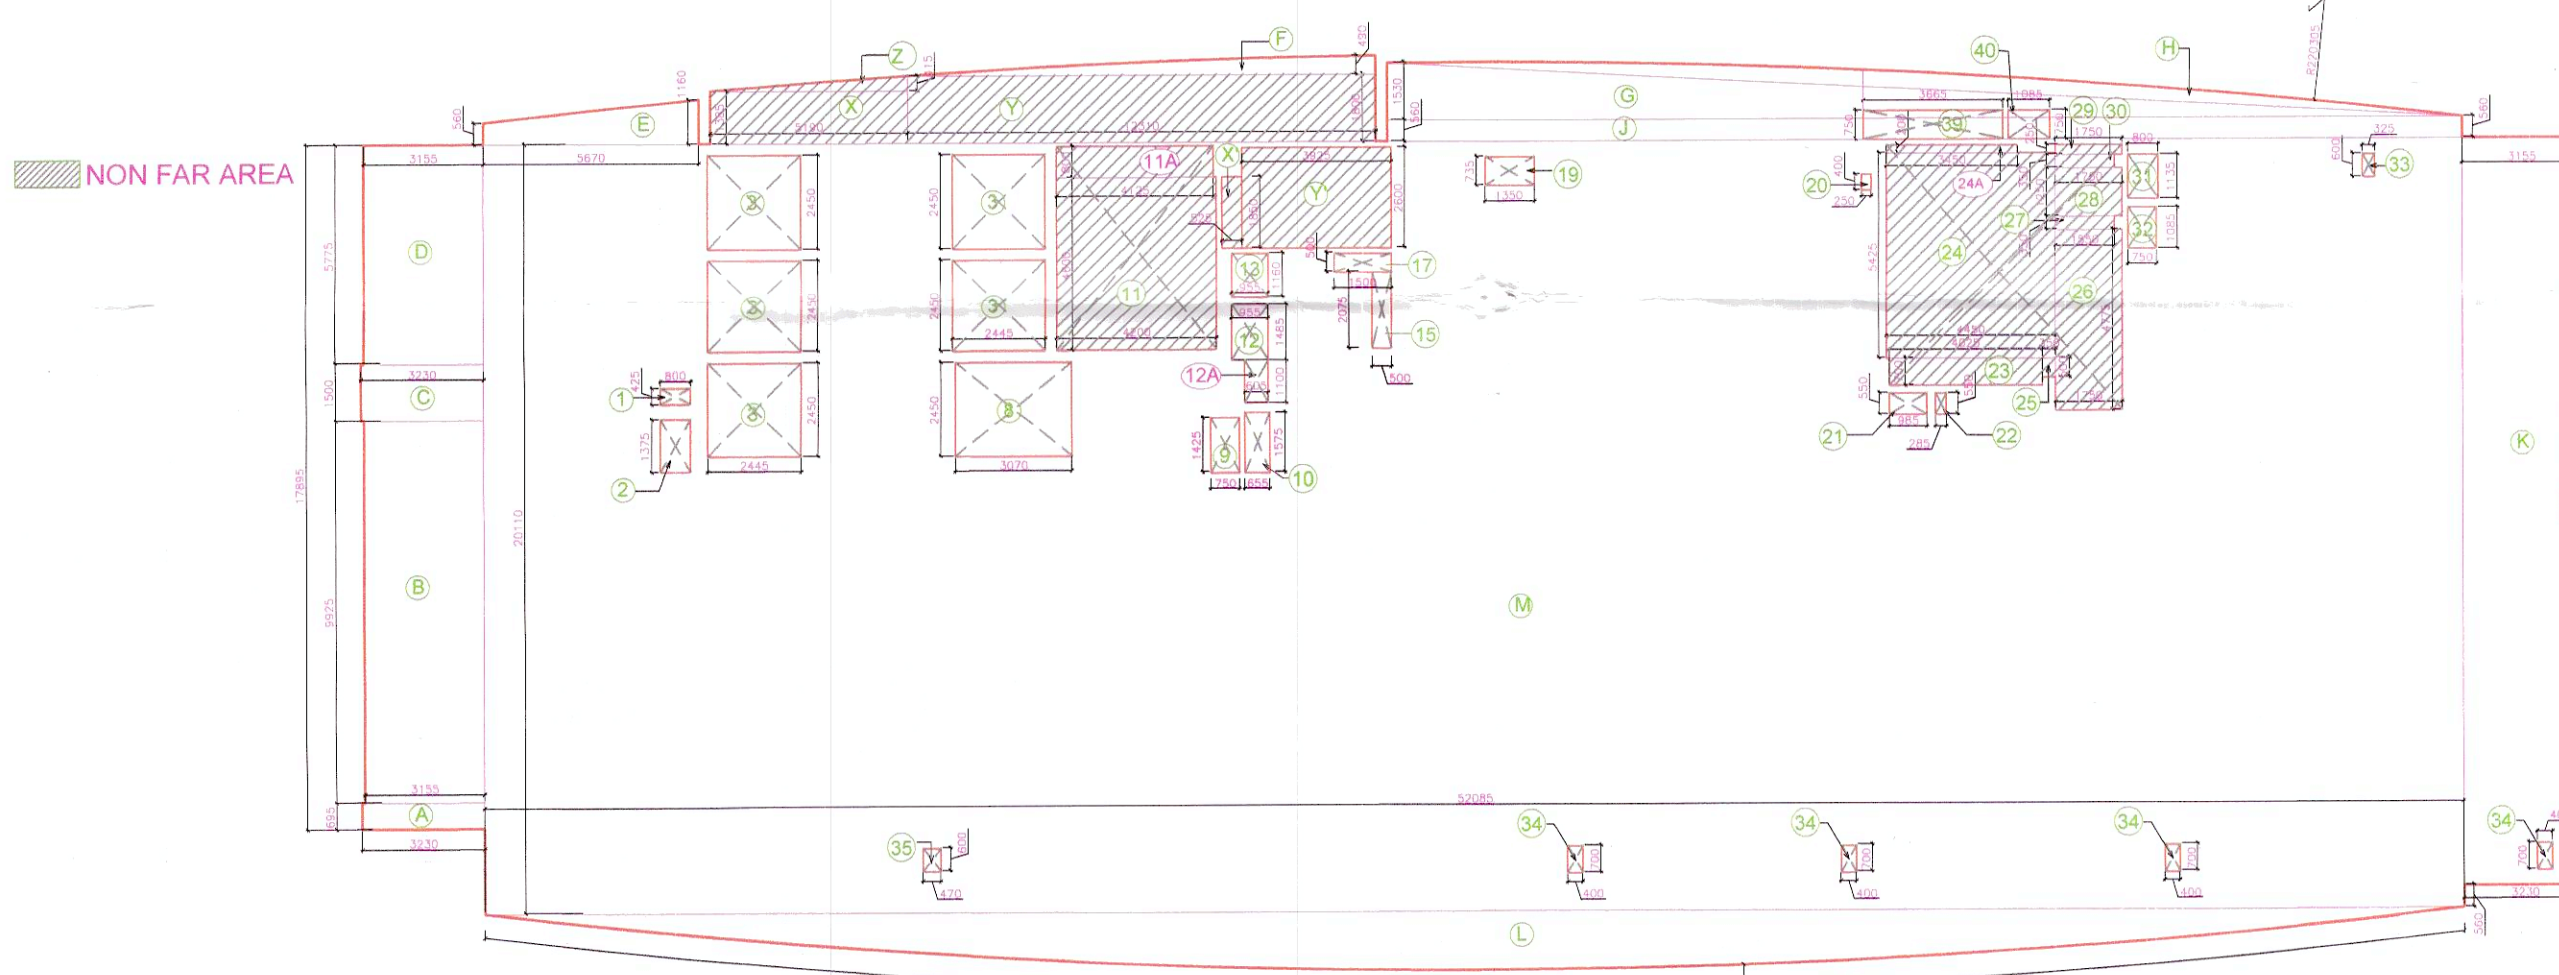

AREA PLAN (SIXTEENTH FLOOR)
Scale: 1:200



- NOTE:**
- BUILDING IS FULLY AIR CONDITIONED & ALL BASEMENTS ARE MECHANICALLY VENTILATED AS PER NBC NORMS.
 - BUILDING IS FULLY SPRINKLERED AS PER NBC.
 - ALL DIMENSIONS AND LEVELS MARKED IN PLANS ARE IN MM.

Signatures:

Architect: *[Signature]* **SHRIMAYA BUILDCON PVT. LTD.**

Authorised Signatory: *[Signature]* **SHRIMAYA BUILDCON PVT. LTD.**

Client: **M/S SHRIMAYA BUILDCON PVT. LTD. & OTHERS.**

Project Name: **REVISOR BUILDING PLAN FOR TOWER - C OF ADDITIONAL LICENSE AREA MEASURING 0.15825 ACRE (LICENSE NO - 83 OF 2014 DATED 09/09/2014) IN ALREADY LICENSED AREA OF COMMERCIAL COLONY MEASURING 0.237 ACRE (LICENSE NO. 102 OF 2008 DATED 15.05.2008) TOTAL AREA MEASURING 8.39325 ACRES IN SECTOR -109, GURGAON MANESAR URBAN COMPLEX BEING DEVELOPED BY SHIV SHAKTI ESTATES PVT. LTD. IN COLLABORATION WITH SHRIMAYA BUILDCON PVT. LTD.**

Org. title: **FIFTEENTH & SIXTEENTH FLOOR PLAN**

North:	Dealt by:	Revision Number:	Code:
Checked by:	Issued For:	Scale:	
Verified by:	Drawing Number:	Date:	

Scale: 1:200
Date: 22-08-2017