
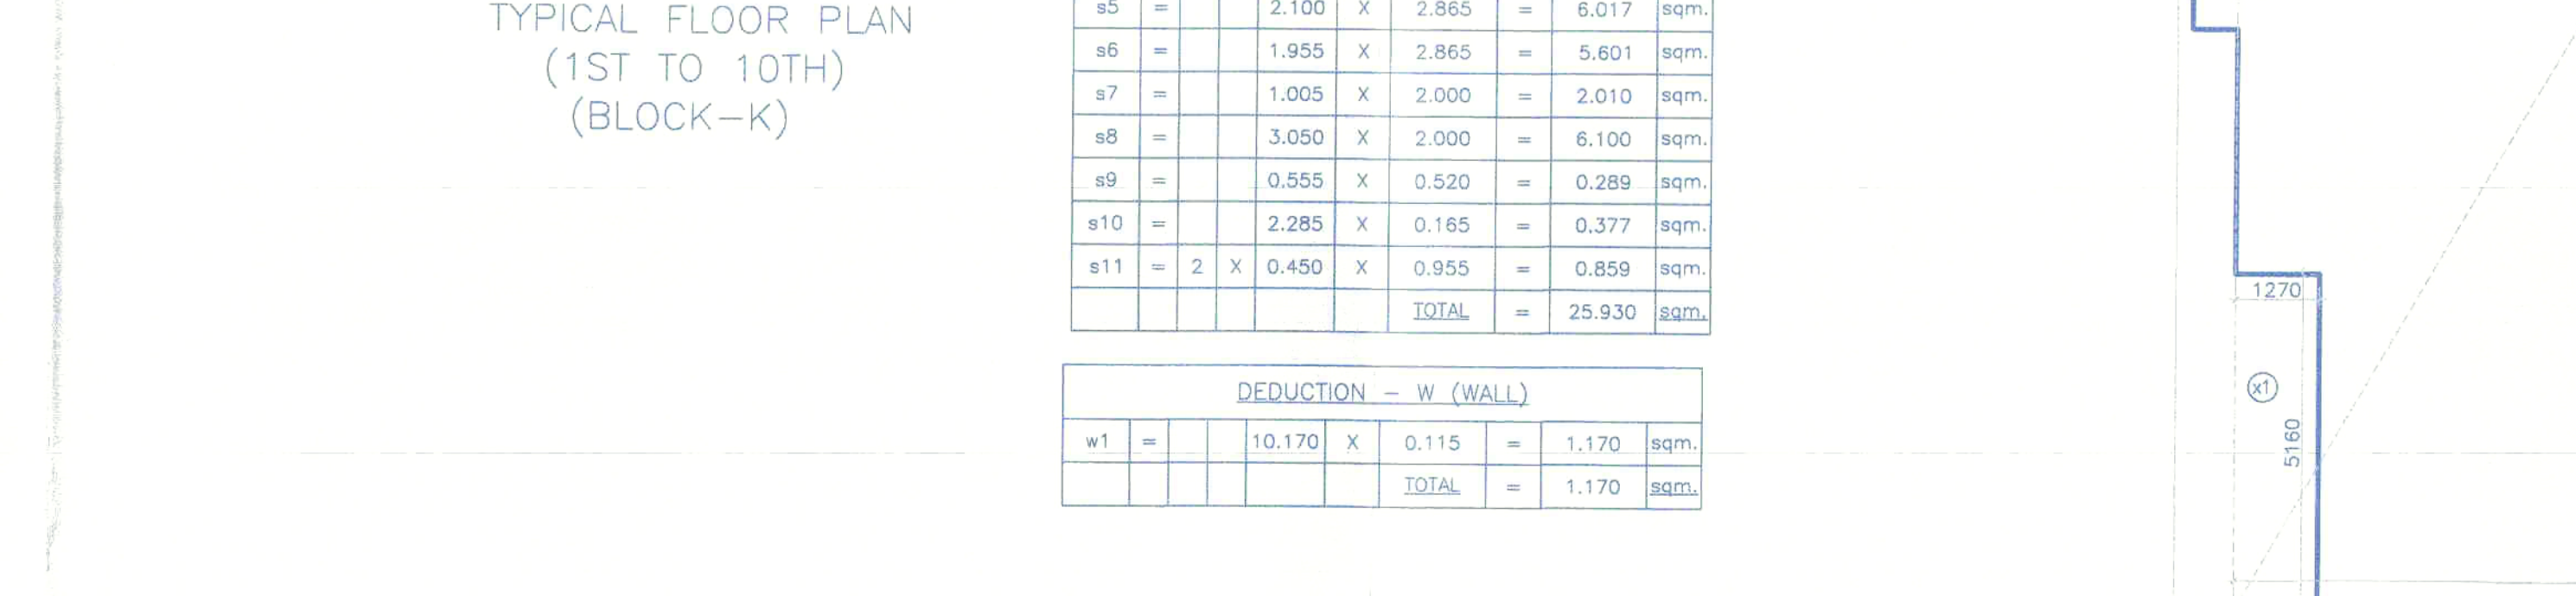
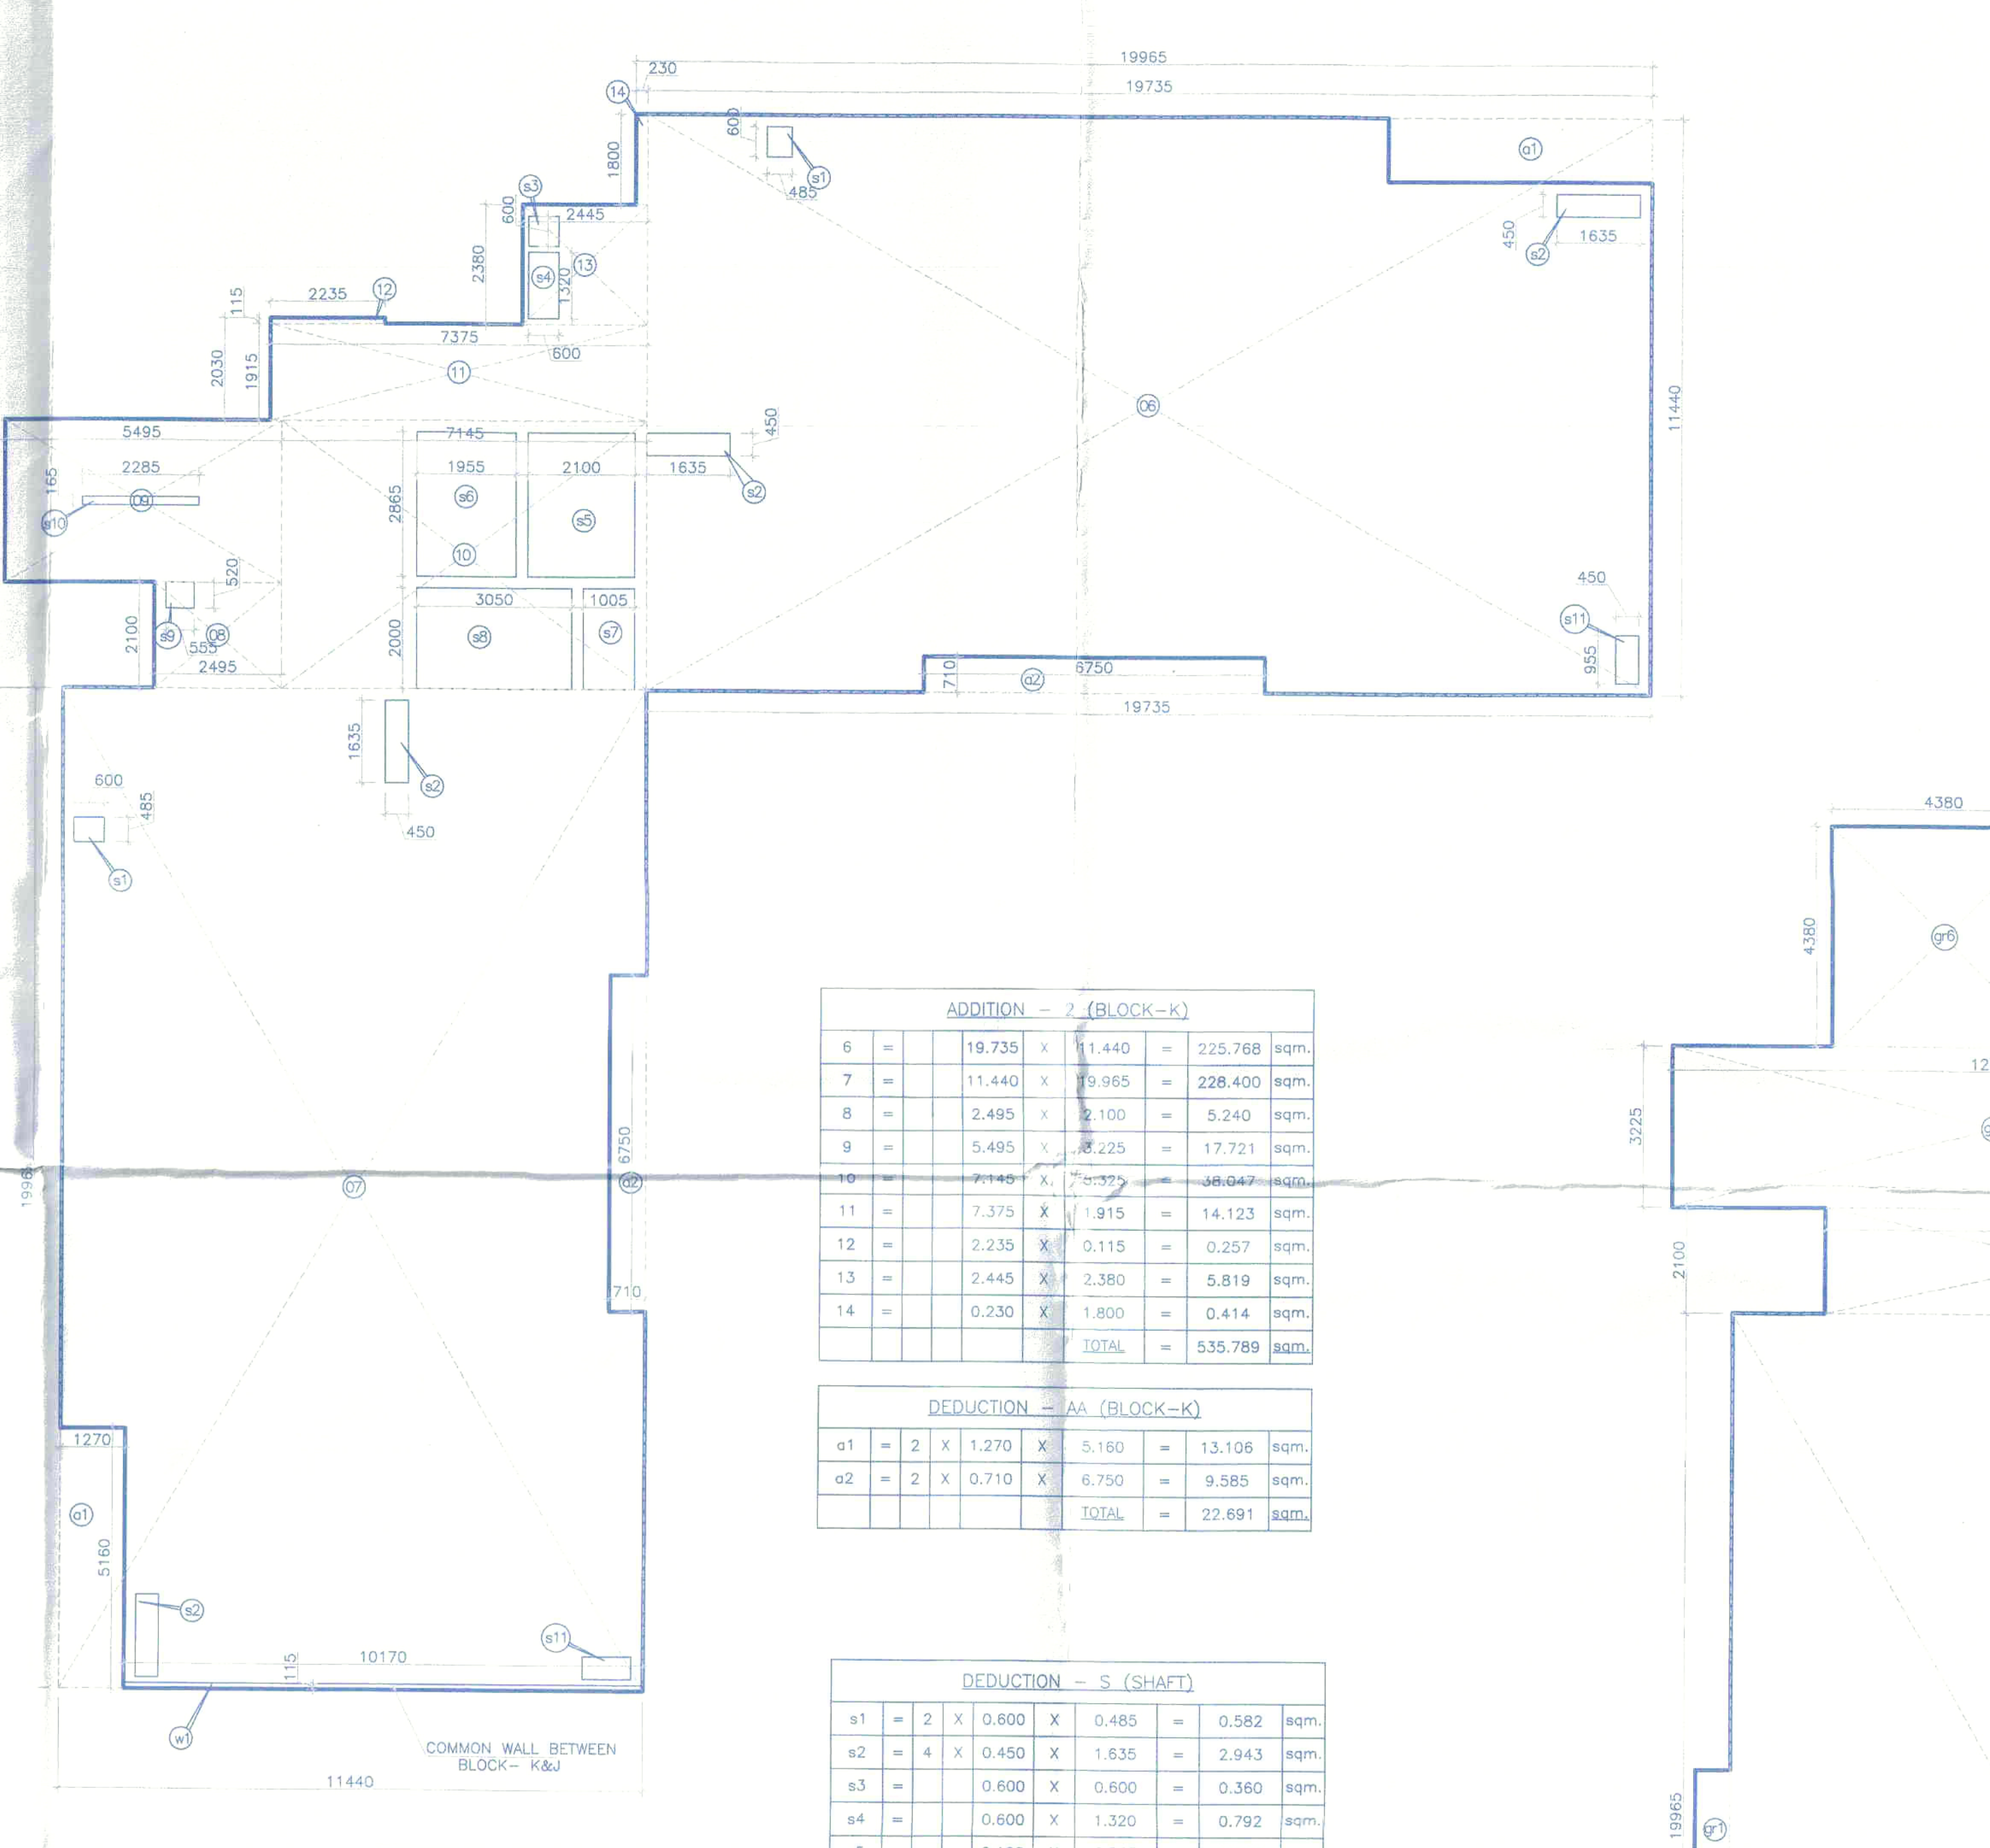
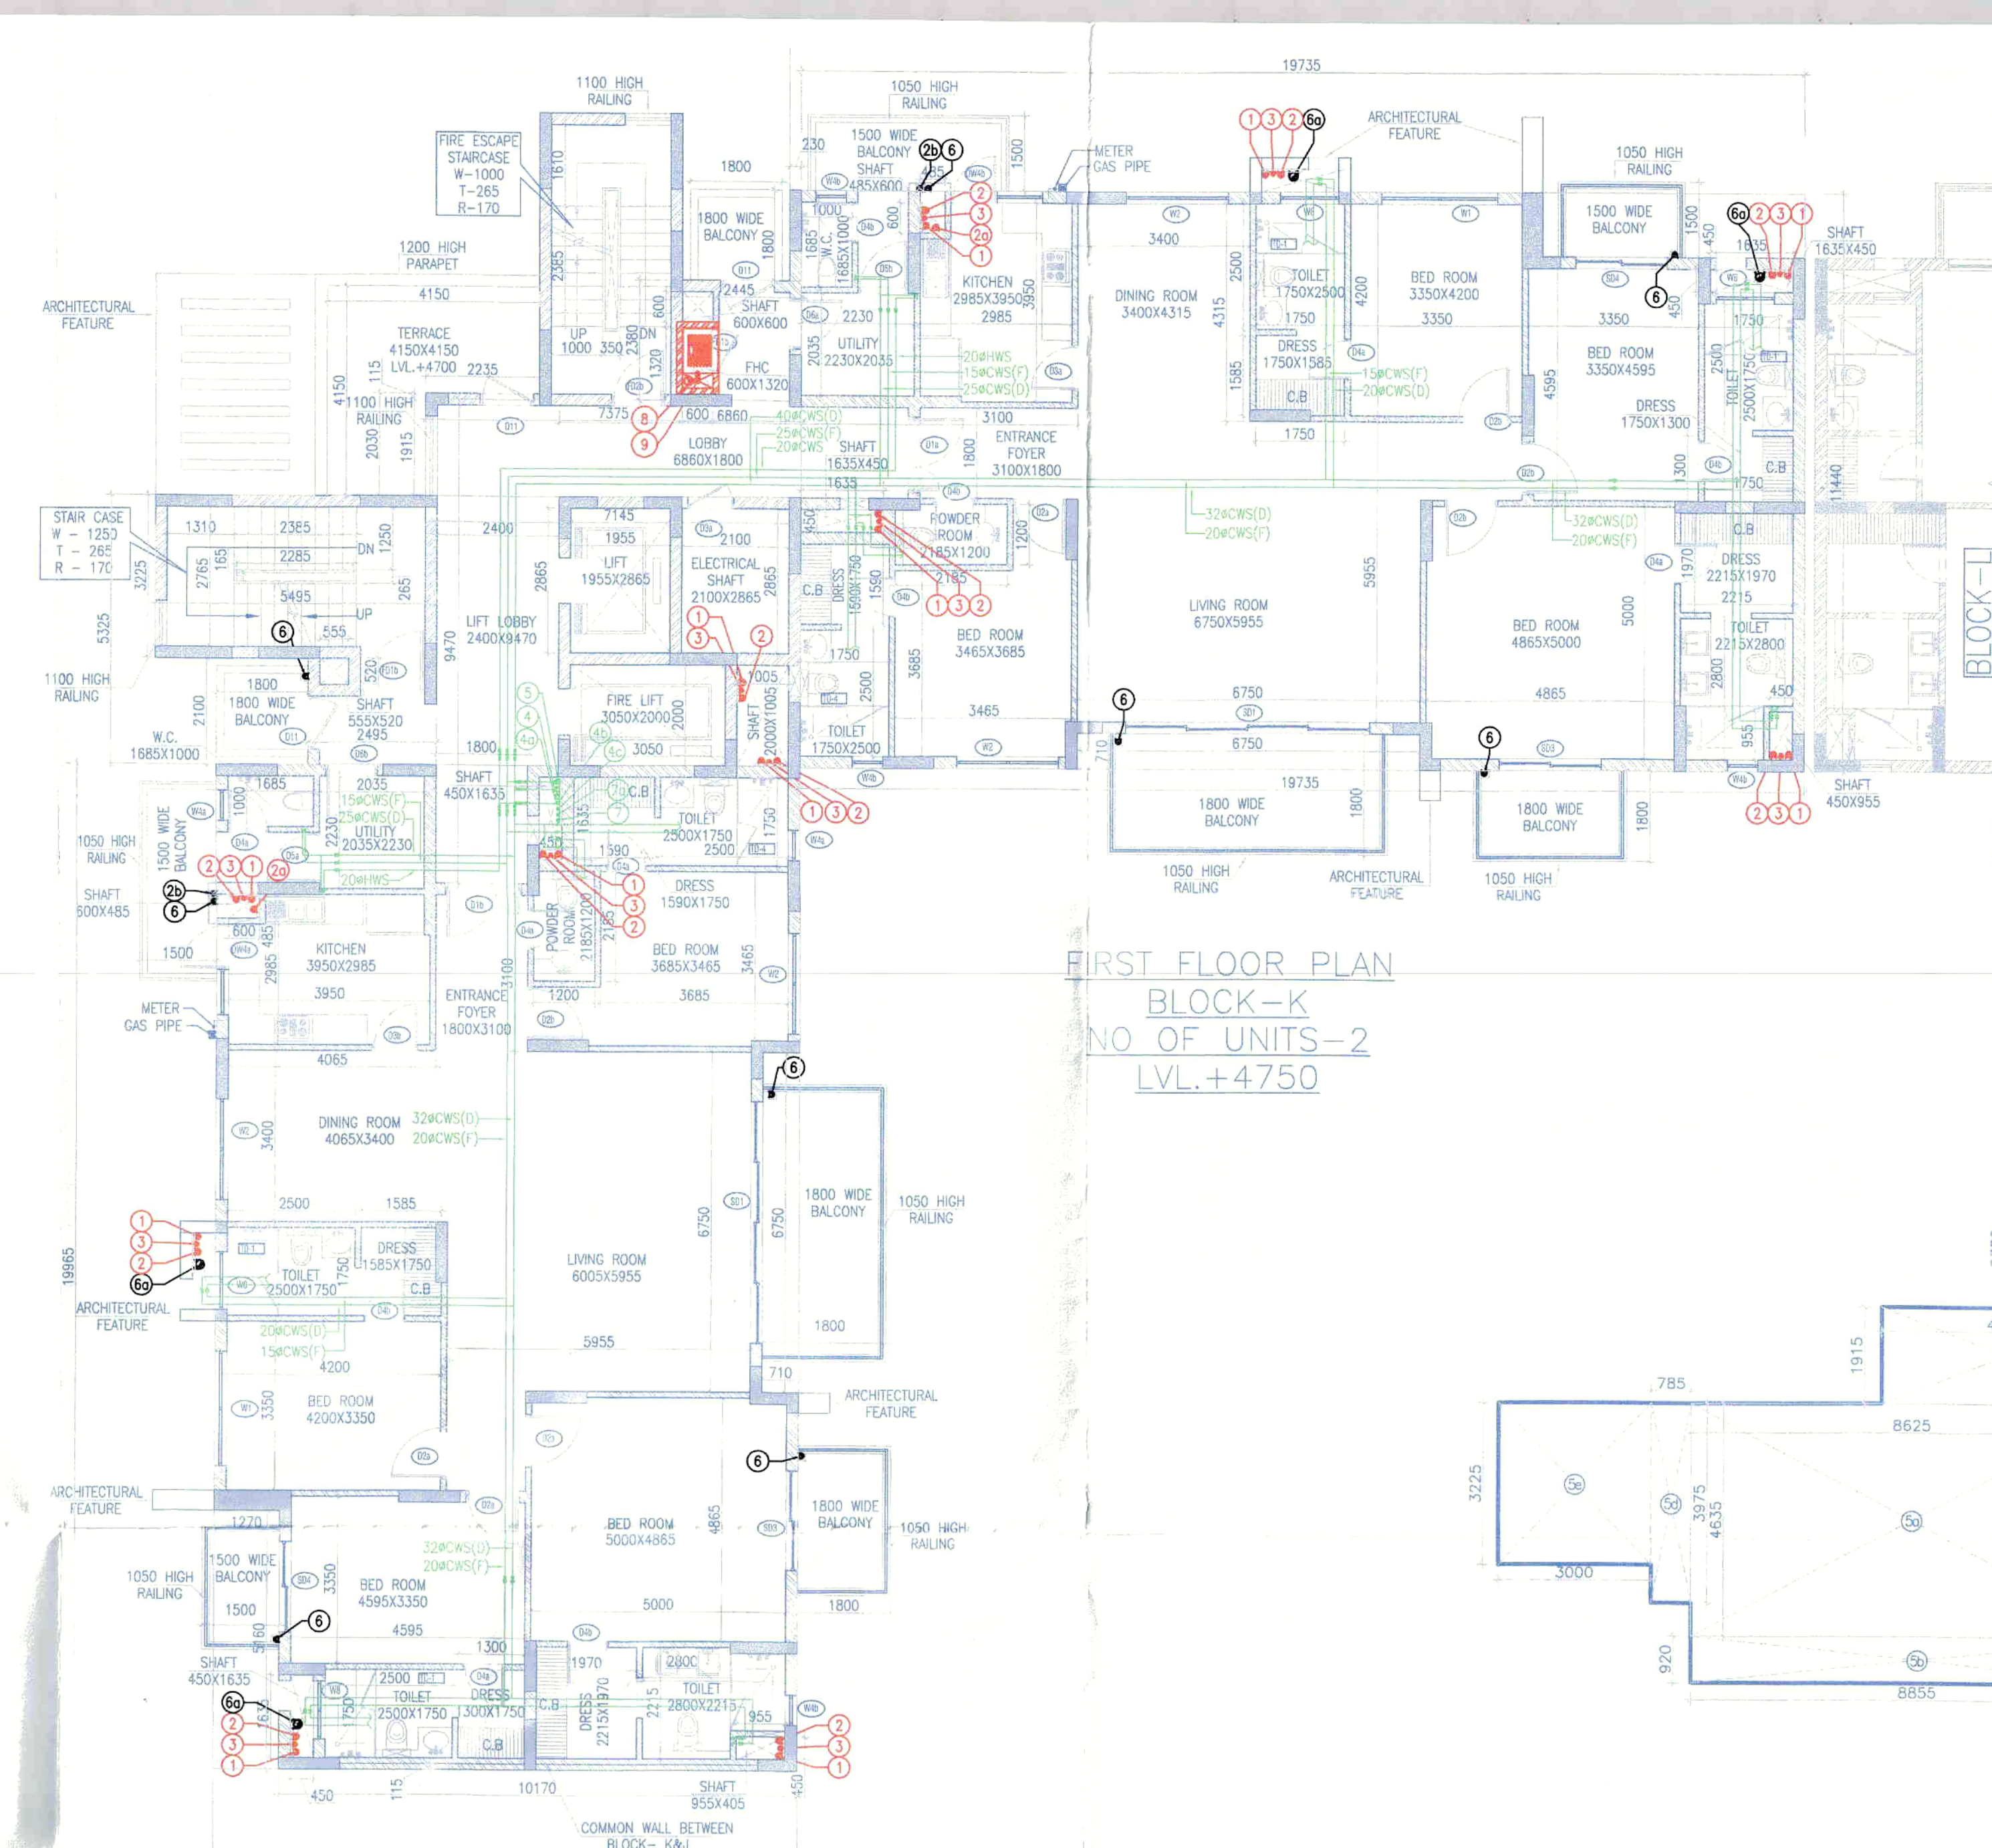
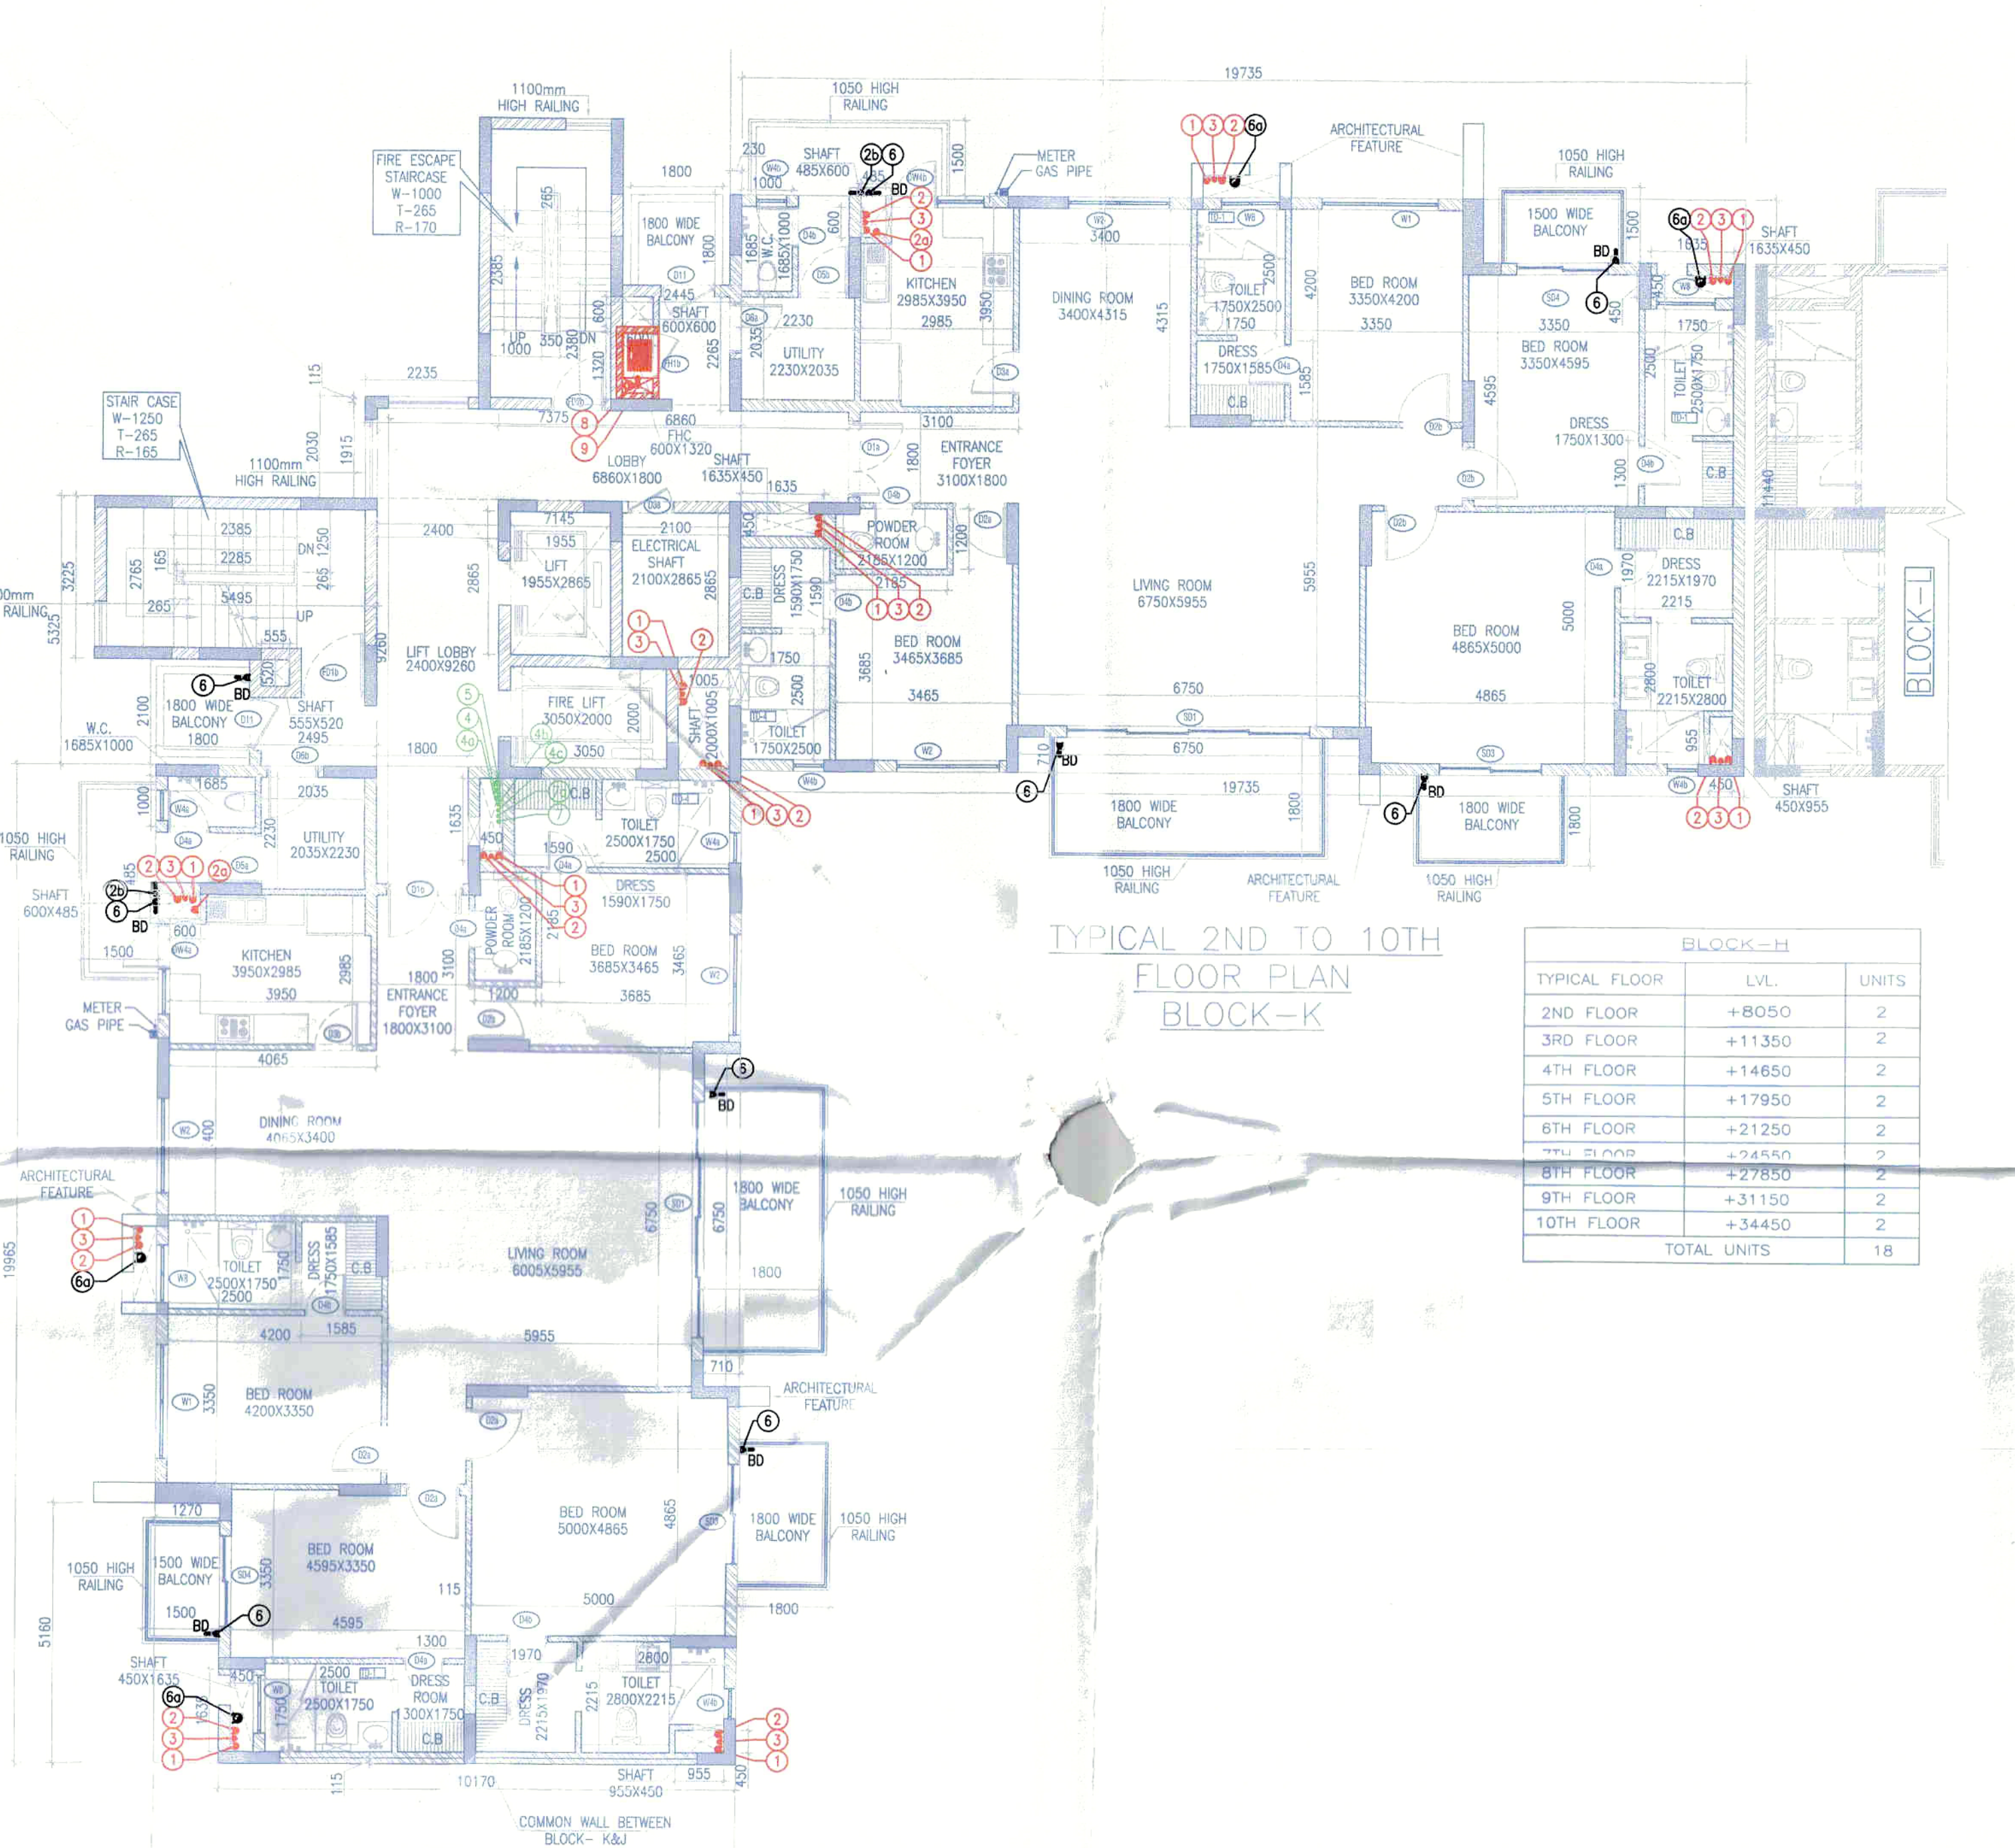
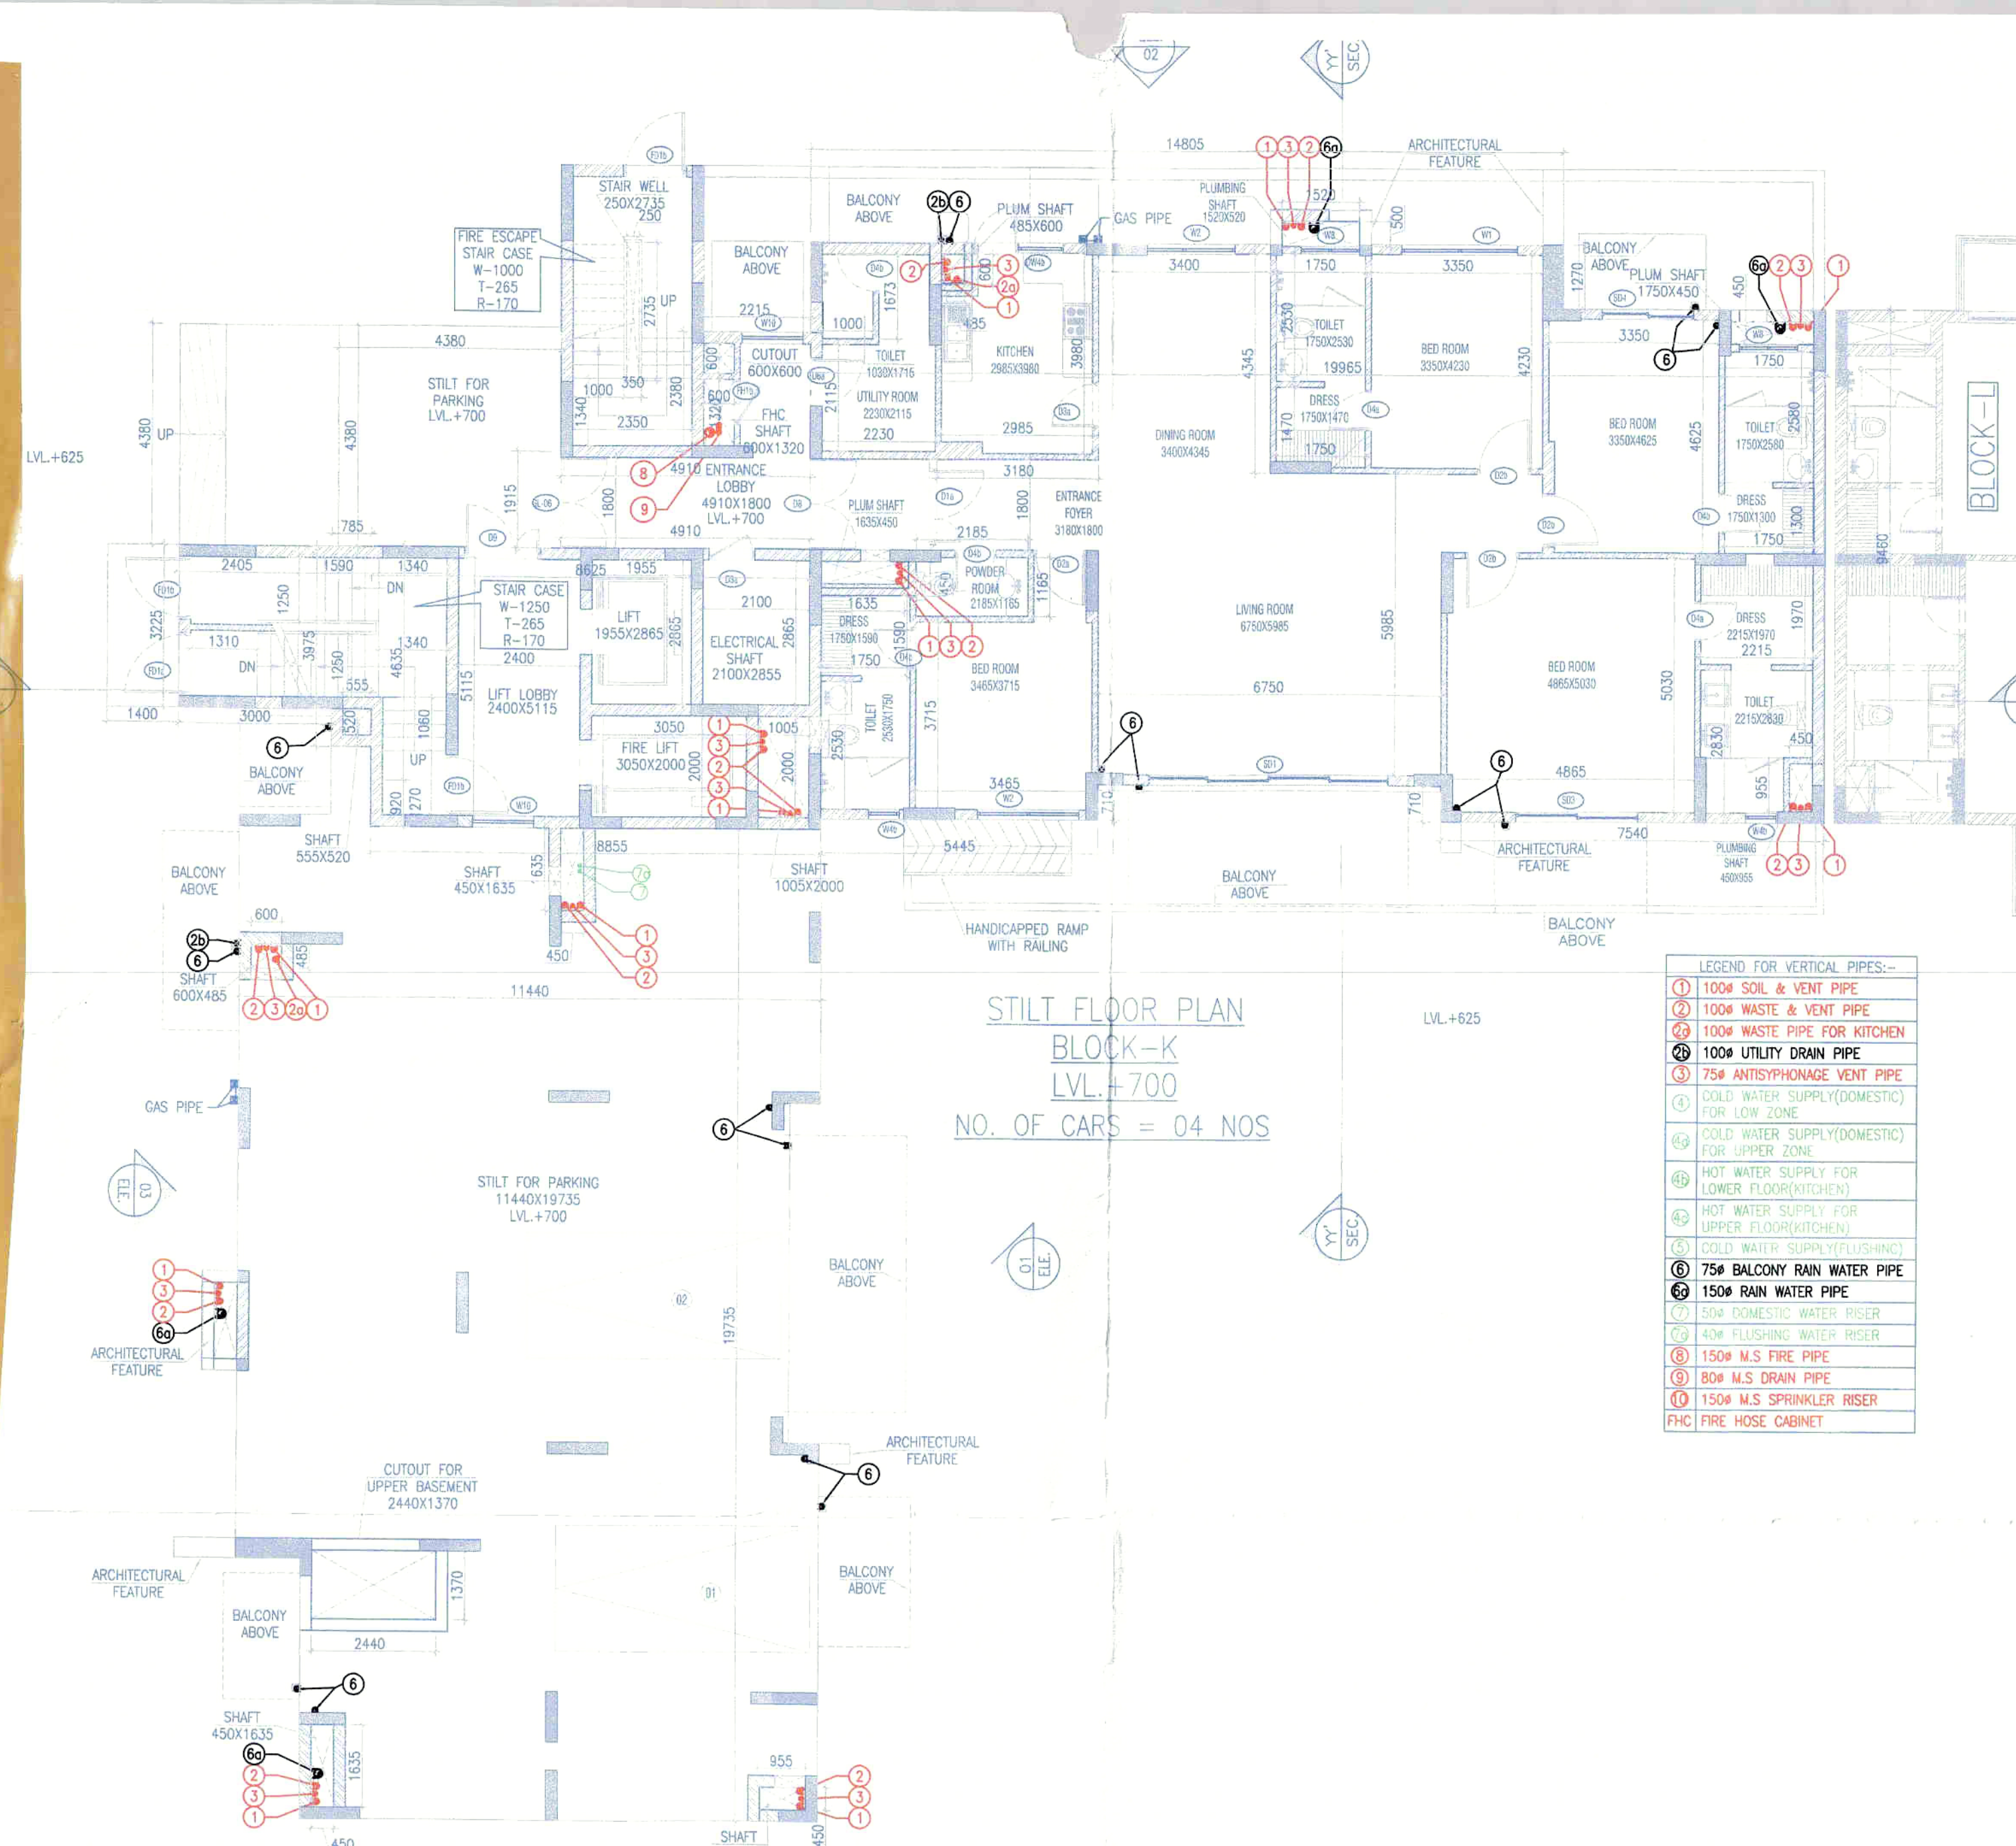


DOOR NO.	DOOR SCHEDULE (WOODEN)	LOCATION	MT.	CELL	HT.	WIDTH (mm)	DEPTH (mm)	HEIGHT (mm)	HEIGHT (mm)	OPENING (mm)
1	D1A	ENTRANCE	2400	0	1500	1470	2400	2385	3000	1800
2	D1B	APPT ENTRANCE	2400	0	1500	1470	2400	2385	3000	1800
3	D2A	BED ROOM	2100	0	1000	1000	2100	2085	2100	1000
4	D2B	TOILET	2100	0	1000	1000	2100	2085	2100	1000
5	D2C	KITCHEN	2100	0	1000	1000	2100	2085	2100	1000
6	D2D	TOILET	2100	0	1000	1000	2100	2085	2100	1000
7	D2E	KITCHEN	2100	0	1000	1000	2100	2085	2100	1000
8	D2F	TOILET	2100	0	1000	1000	2100	2085	2100	1000
9	D2G	KITCHEN	2100	0	1000	1000	2100	2085	2100	1000
10	D2H	KITCHEN	2100	0	1000	1000	2100	2085	2100	1000
11	D2I	KITCHEN	2100	0	1000	1000	2100	2085	2100	1000
12	D2J	KITCHEN	2100	0	1000	1000	2100	2085	2100	1000
13	D2K	KITCHEN	2100	0	1000	1000	2100	2085	2100	1000
14	D2L	KITCHEN	2100	0	1000	1000	2100	2085	2100	1000
15	D2M	KITCHEN	2100	0	1000	1000	2100	2085	2100	1000
16	D2N	KITCHEN	2100	0	1000	1000	2100	2085	2100	1000
17	D2O	KITCHEN	2100	0	1000	1000	2100	2085	2100	1000
18	D2P	KITCHEN	2100	0	1000	1000	2100	2085	2100	1000
19	D2Q	KITCHEN	2100	0	1000	1000	2100	2085	2100	1000
20	D2R	KITCHEN	2100	0	1000	1000	2100	2085	2100	1000
21	D2S	KITCHEN	2100	0	1000	1000	2100	2085	2100	1000
22	D2T	KITCHEN	2100	0	1000	1000	2100	2085	2100	1000
23	D2U	KITCHEN	2100	0	1000	1000	2100	2085	2100	1000
24	D2V	KITCHEN	2100	0	1000	1000	2100	2085	2100	1000
25	D2W	KITCHEN	2100	0	1000	1000	2100	2085	2100	1000
26	D2X	KITCHEN	2100	0	1000	1000	2100	2085	2100	1000
27	D2Y	KITCHEN	2100	0	1000	1000	2100	2085	2100	1000
28	D2Z	KITCHEN	2100	0	1000	1000	2100	2085	2100	1000
29	D3A	ENTRANCE	2400	0	1500	1470	2400	2385	3000	1800
30	D3B	ENTRANCE	2400	0	1500	1470	2400	2385	3000	1800
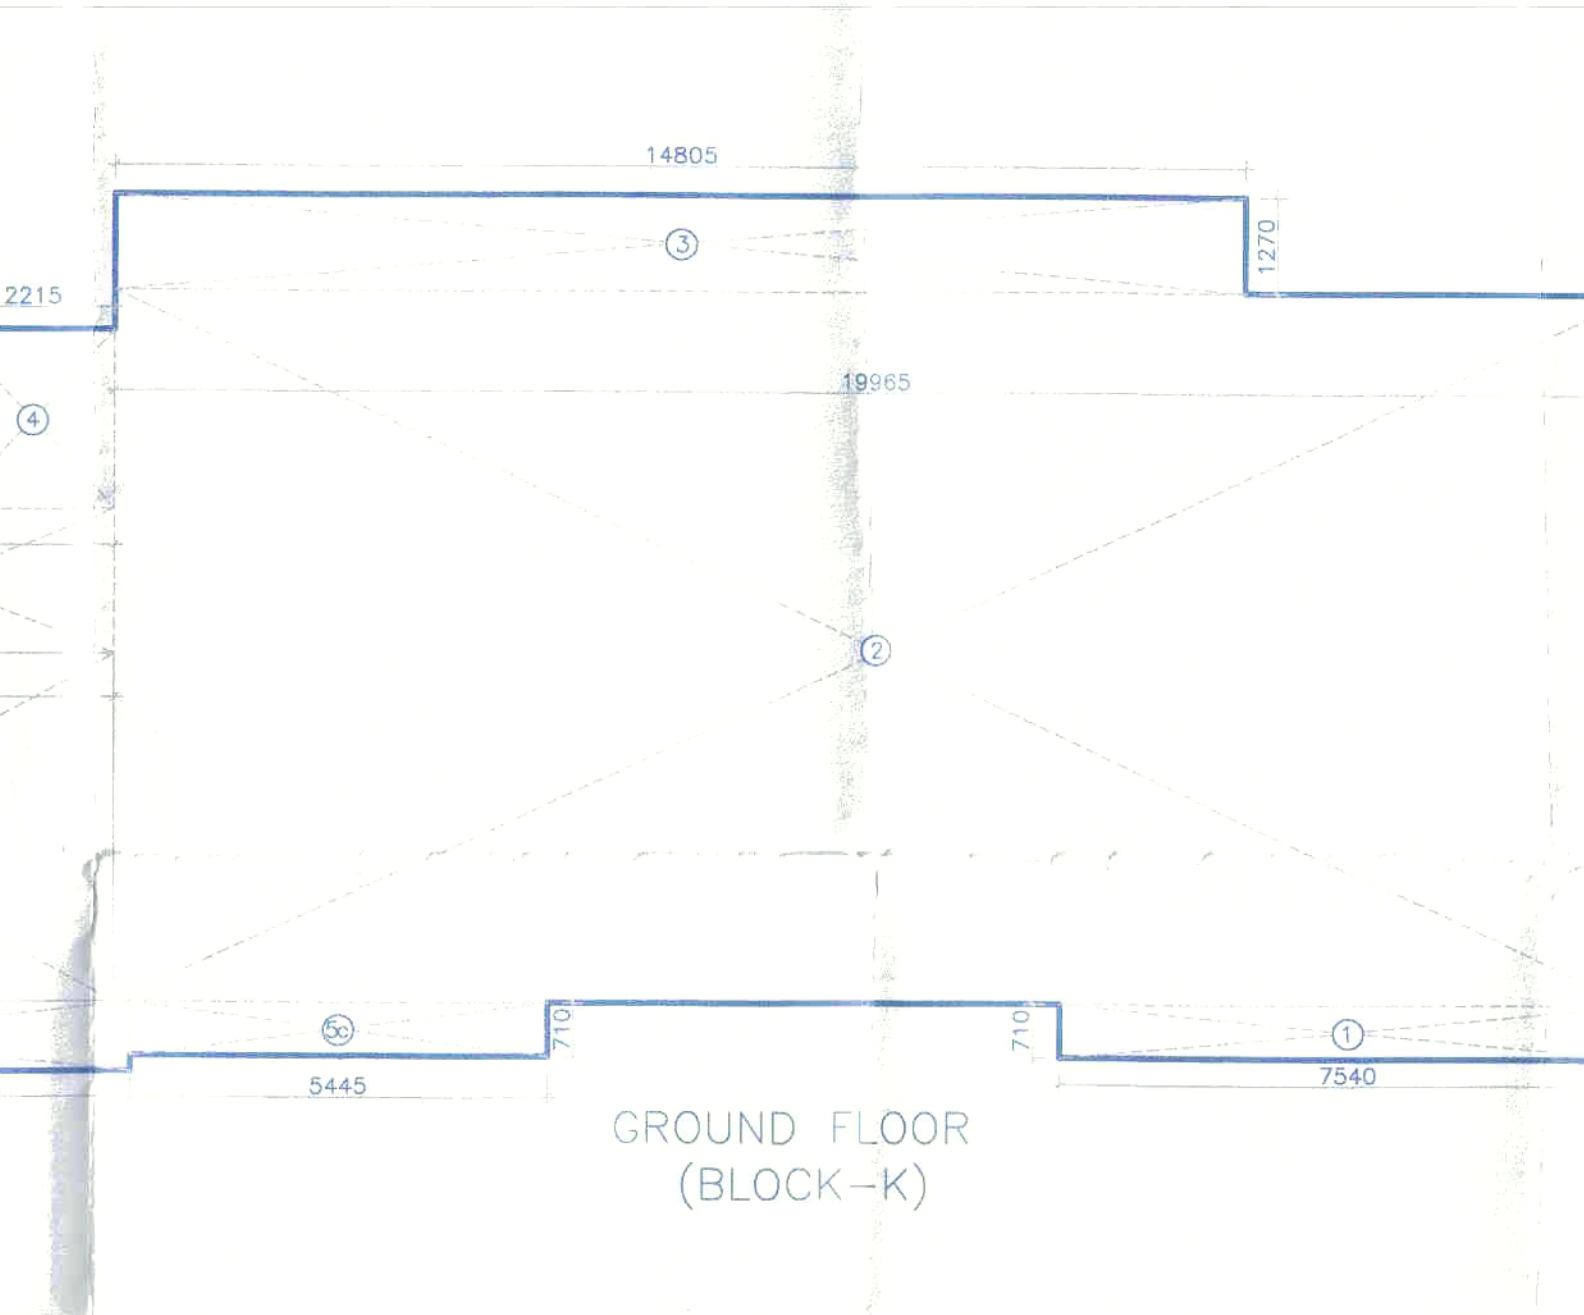


ADDITION - 1 (BLOCK-K)	ADDITION (1)
1 = 7.540 X 0.710 = 5.353 sqm	
2 = 19.965 X 3.460 = 188.899 sqm	
3 = 14.805 X 1.270 = 18.802 sqm	
4 = 2.215 X 3.380 = 7.477 sqm	
5 = 4.910 X 1.915 = 9.403 sqm	
6 = 8.625 X 4.635 = 39.977 sqm	
7 = 8.805 X 0.920 = 8.102 sqm	
8 = 5.445 X 0.710 = 3.866 sqm	
9 = 0.785 X 3.975 = 3.120 sqm	
10 = 3.000 X 3.225 = 9.675 sqm	
TOTAL	292.484 sqm

ADDITION - 2 (BLOCK-K)	ADDITION (2)
1 = 19.735 X 1.440 = 224.768 sqm	
2 = 11.440 X 19.965 = 228.400 sqm	
3 = 2.485 X 2.100 = 5.218 sqm	
4 = 5.485 X 2.225 = 12.211 sqm	
5 = 7.775 X 1.915 = 14.813 sqm	
6 = 2.235 X 0.715 = 1.597 sqm	
7 = 2.445 X 2.380 = 5.819 sqm	
8 = 0.230 X 1.800 = 0.414 sqm	
TOTAL	535.789 sqm

ADDITION - 3 (BLOCK-K)	ADDITION (3)
1 = 2 X 1.270 X 5.160 = 13.106 sqm	
2 = 2 X 0.710 X 6.750 = 9.585 sqm	
TOTAL	22.691 sqm

ADDITION - 4 (BLOCK-K)	ADDITION (4)
1 = 2 X 1.270 X 5.160 = 13.106 sqm	
2 = 2 X 0.710 X 6.750 = 9.585 sqm	
TOTAL	22.691 sqm

ADDITION - 5 (BLOCK-K)	ADDITION (5)
1 = 2 X 1.270 X 5.160 = 13.106 sqm	
2 = 2 X 0.710 X 6.750 = 9.585 sqm	
TOTAL	22.691 sqm

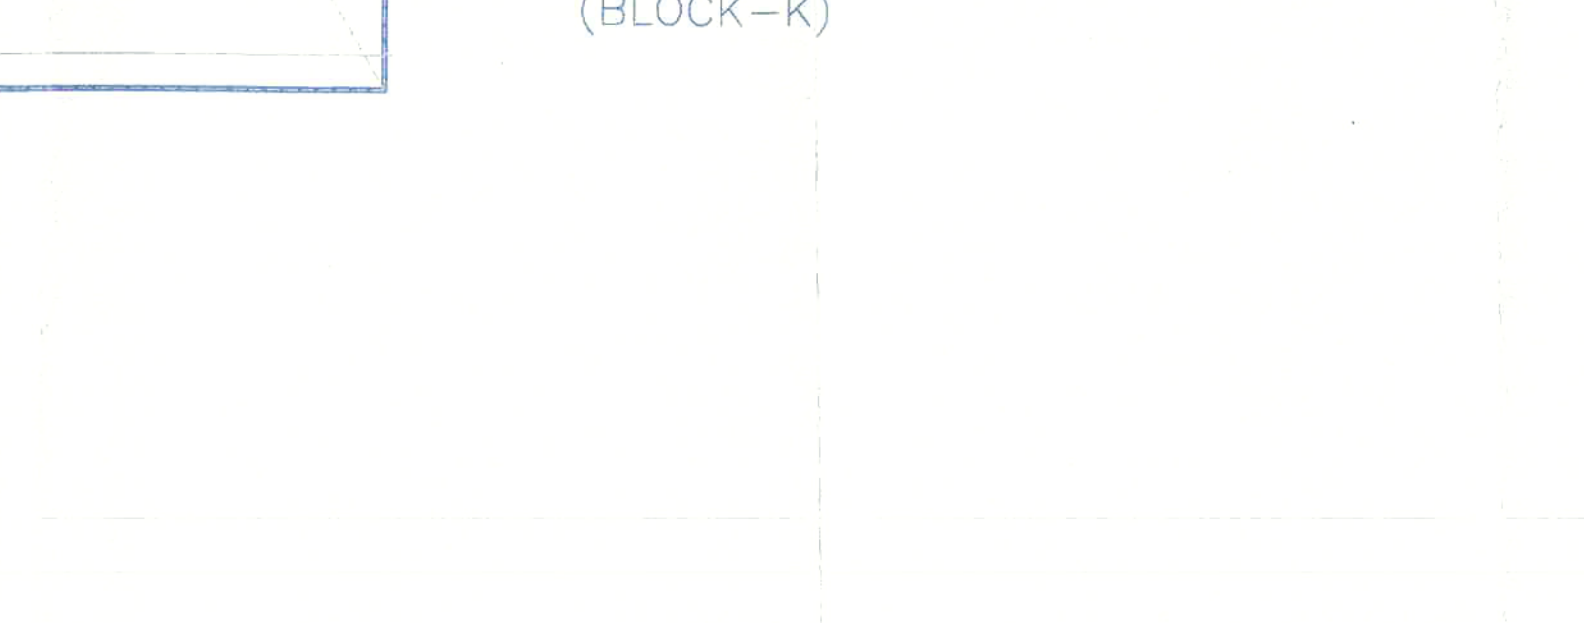

Note :-

1. BUILDING WILL BE DESIGNED (STRUCTURES) AS PER RELEVANT IS CODES FOR EARTH QUAKE RESISTANCE.
2. TOILETS WILL NATURAL VENTILATION WILL HAVE MECHANICAL VENTILATION.

LEGEND :-

Project:

PROPOSED BUILDING PLAN OF

GROUP HOUSING MEASURING

10.43125 ACRES (LICENCE NO. 65 OF 2013 DATED 20-07-2013) & (LICENCE NO. 119 OF 2012 DATED 06.12.2012) IN SECTOR-99, GURGAON MANESAR URBAN COMPLEX BEING DEVELOPED BY PLANET EARTH ESTATES PVT. LTD.

Associate Architects

RSMS ARCHITECTS

RSMS ARCHITECTS PVT. LTD.

69, Nara Niwas, Bhawani Kunj (Behind D2), Vasant Kunj, New Delhi-110070.

Tel.: 011-26898616, 26898617

www.rsms-arch.com

Check by: *[Signature]* **10/12/14**

Drawn by: *[Signature]* **10/12/14**

Architect's Seal & Signature

Owner's Seal & Signature

For Planet Earth Estates Pvt. Ltd.

Authorized Signatory

DECEMBER.2013 **Scale : 1:100** **Drawing Title:-** **GROUND TO 10TH FLOOR & AREA CALCULATION OF ALL FLOORS** **Drawing No:-** **BK-01**

BLOCK-K **VATIKA PARK**