
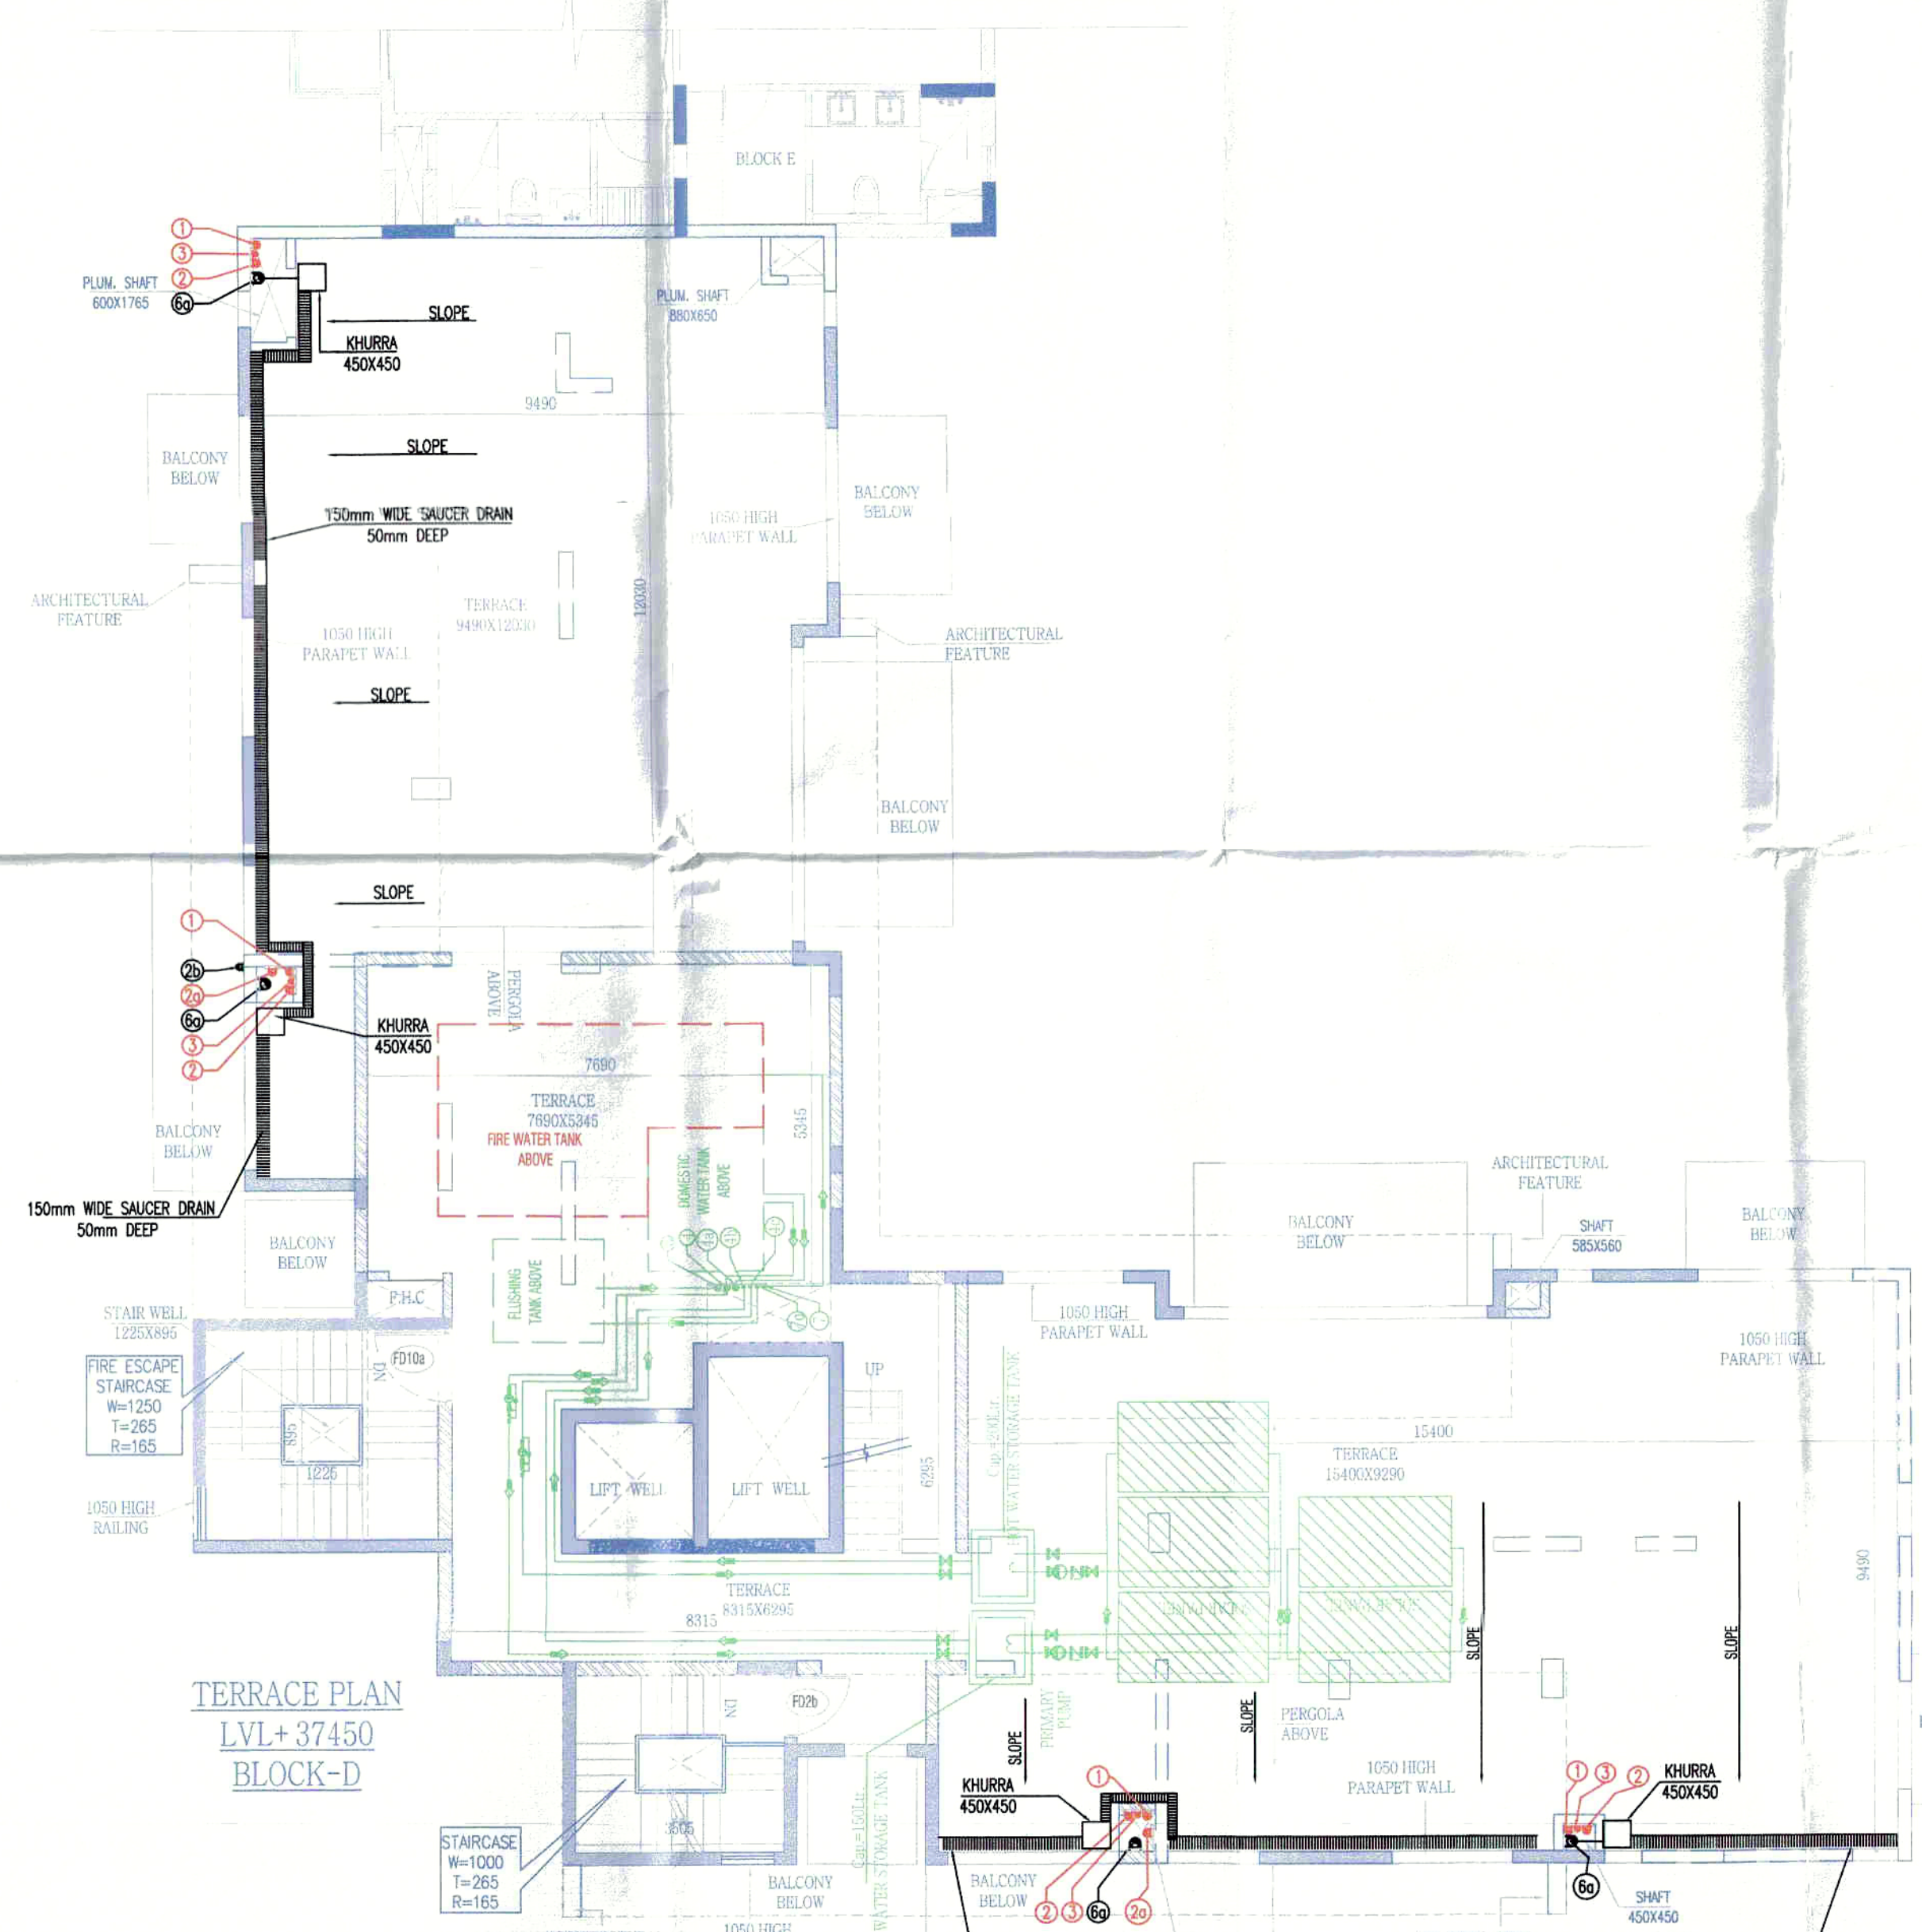
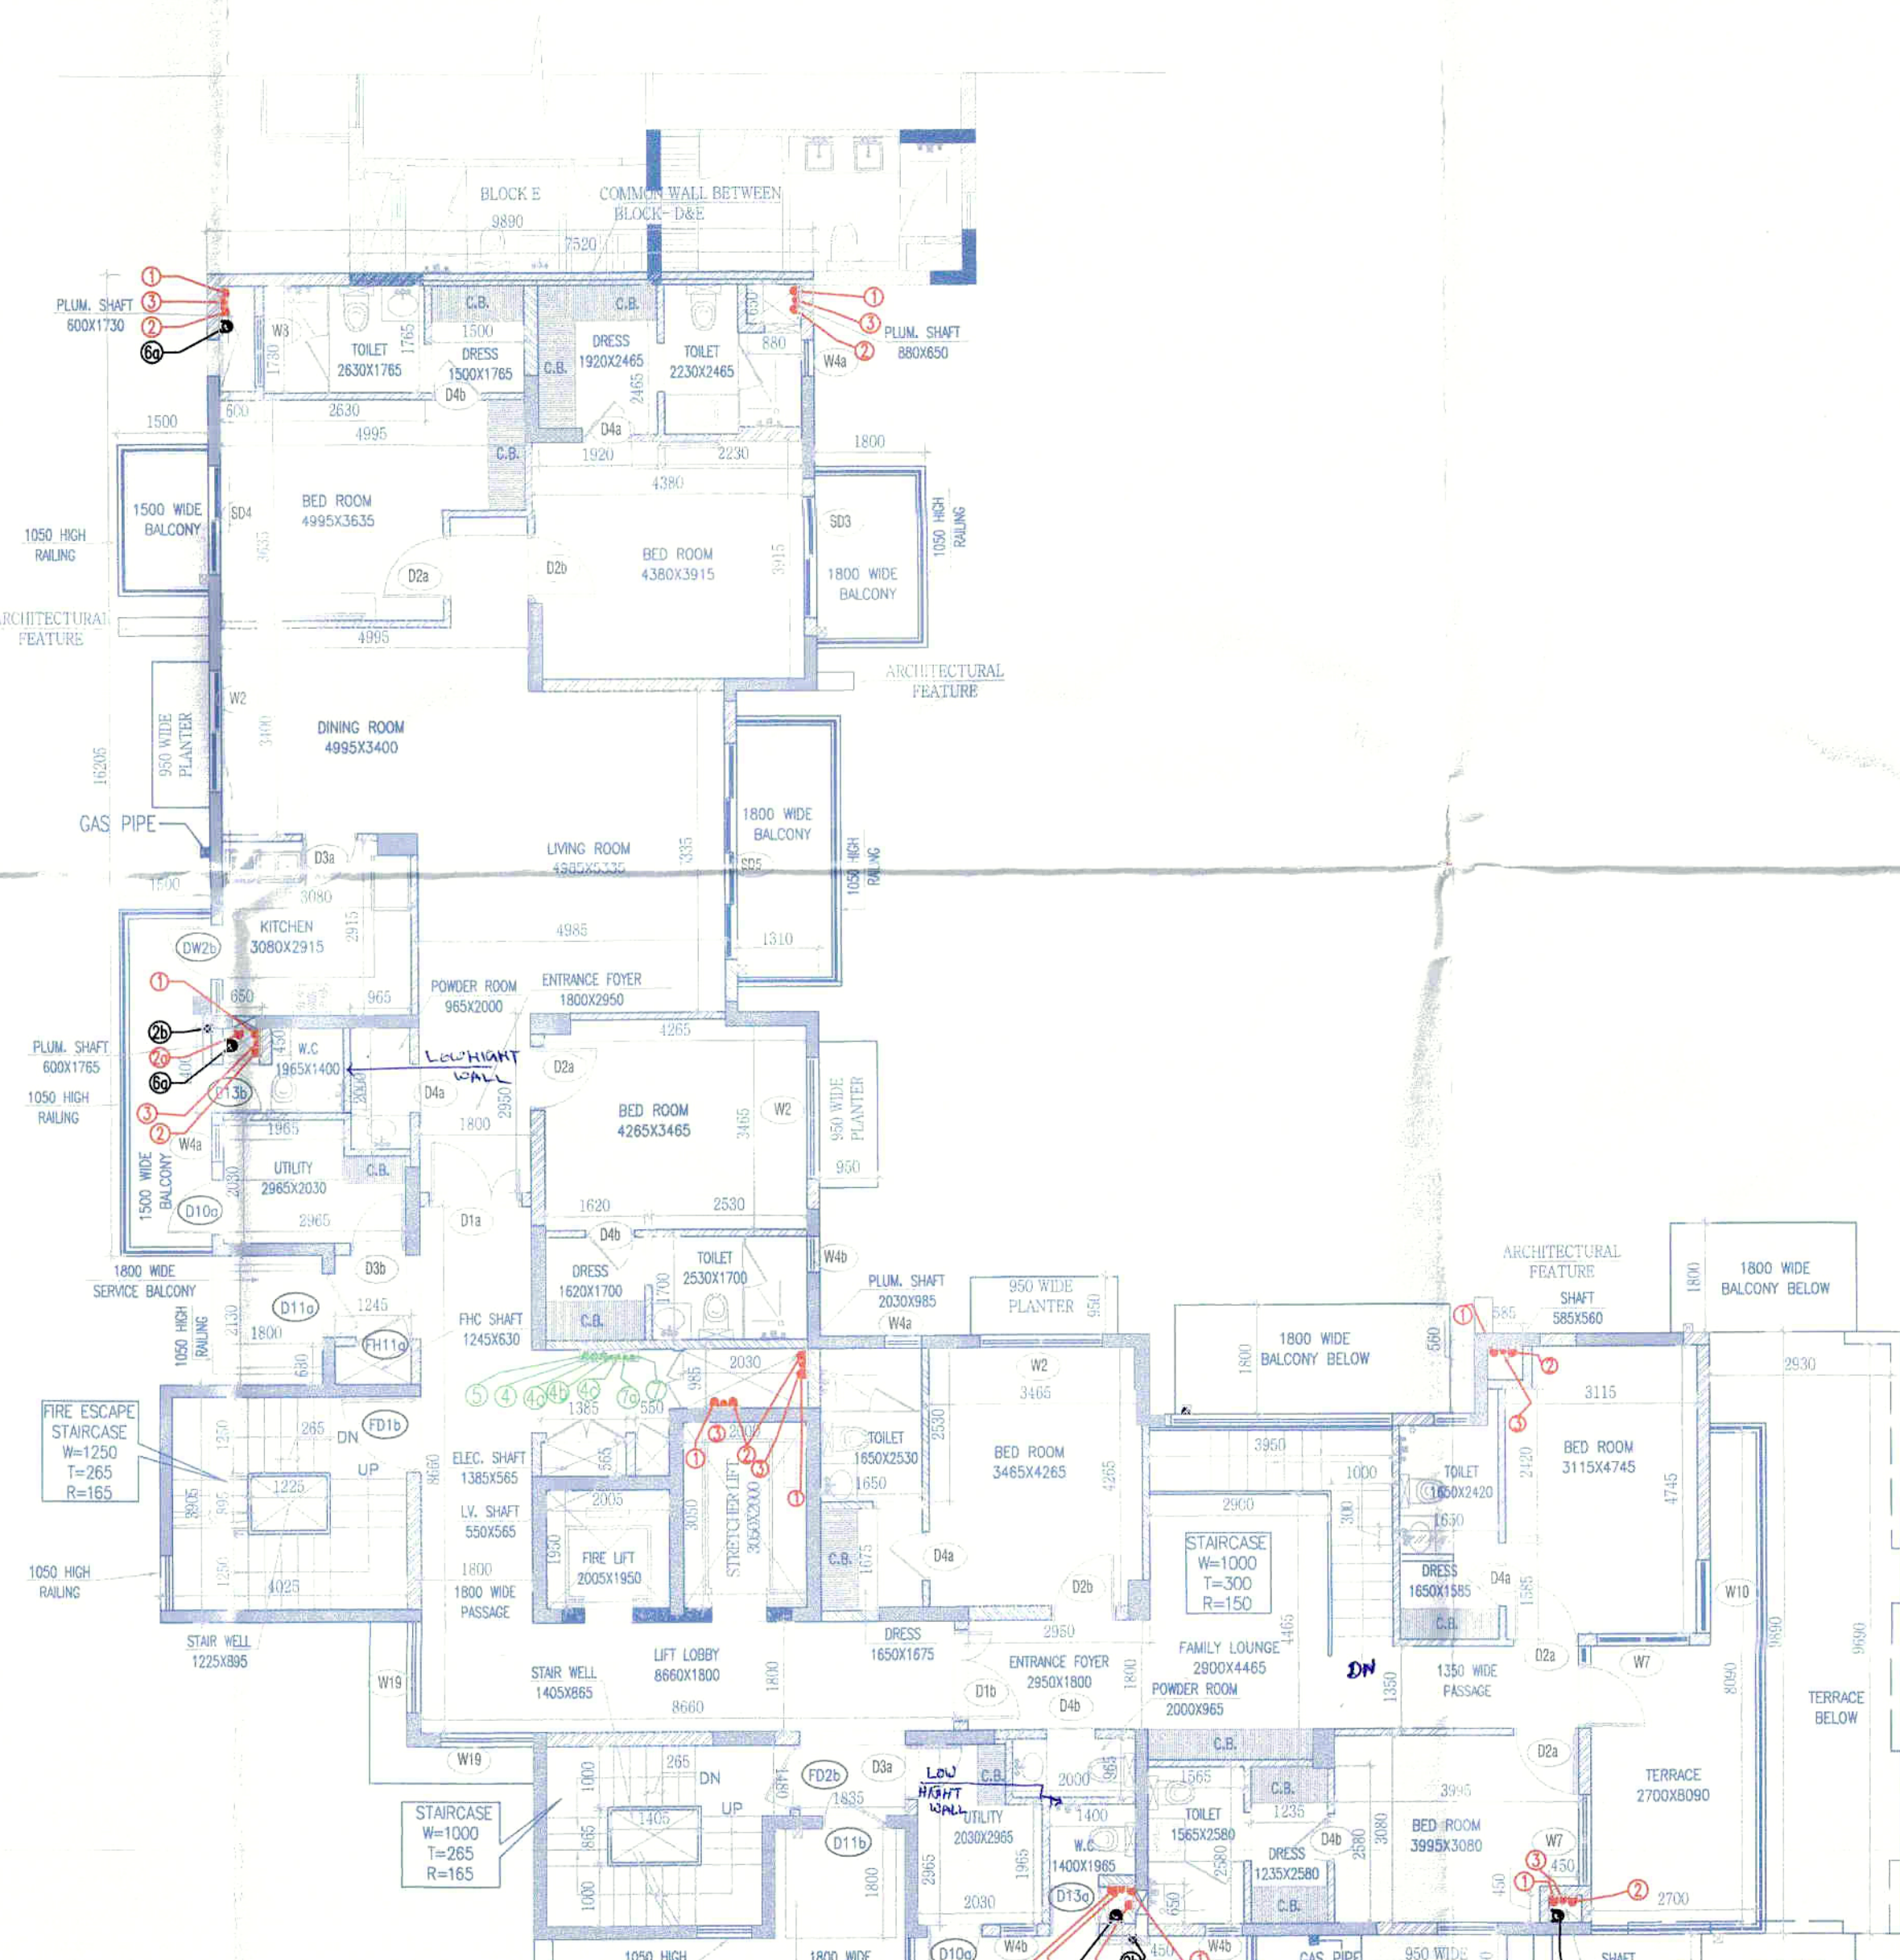
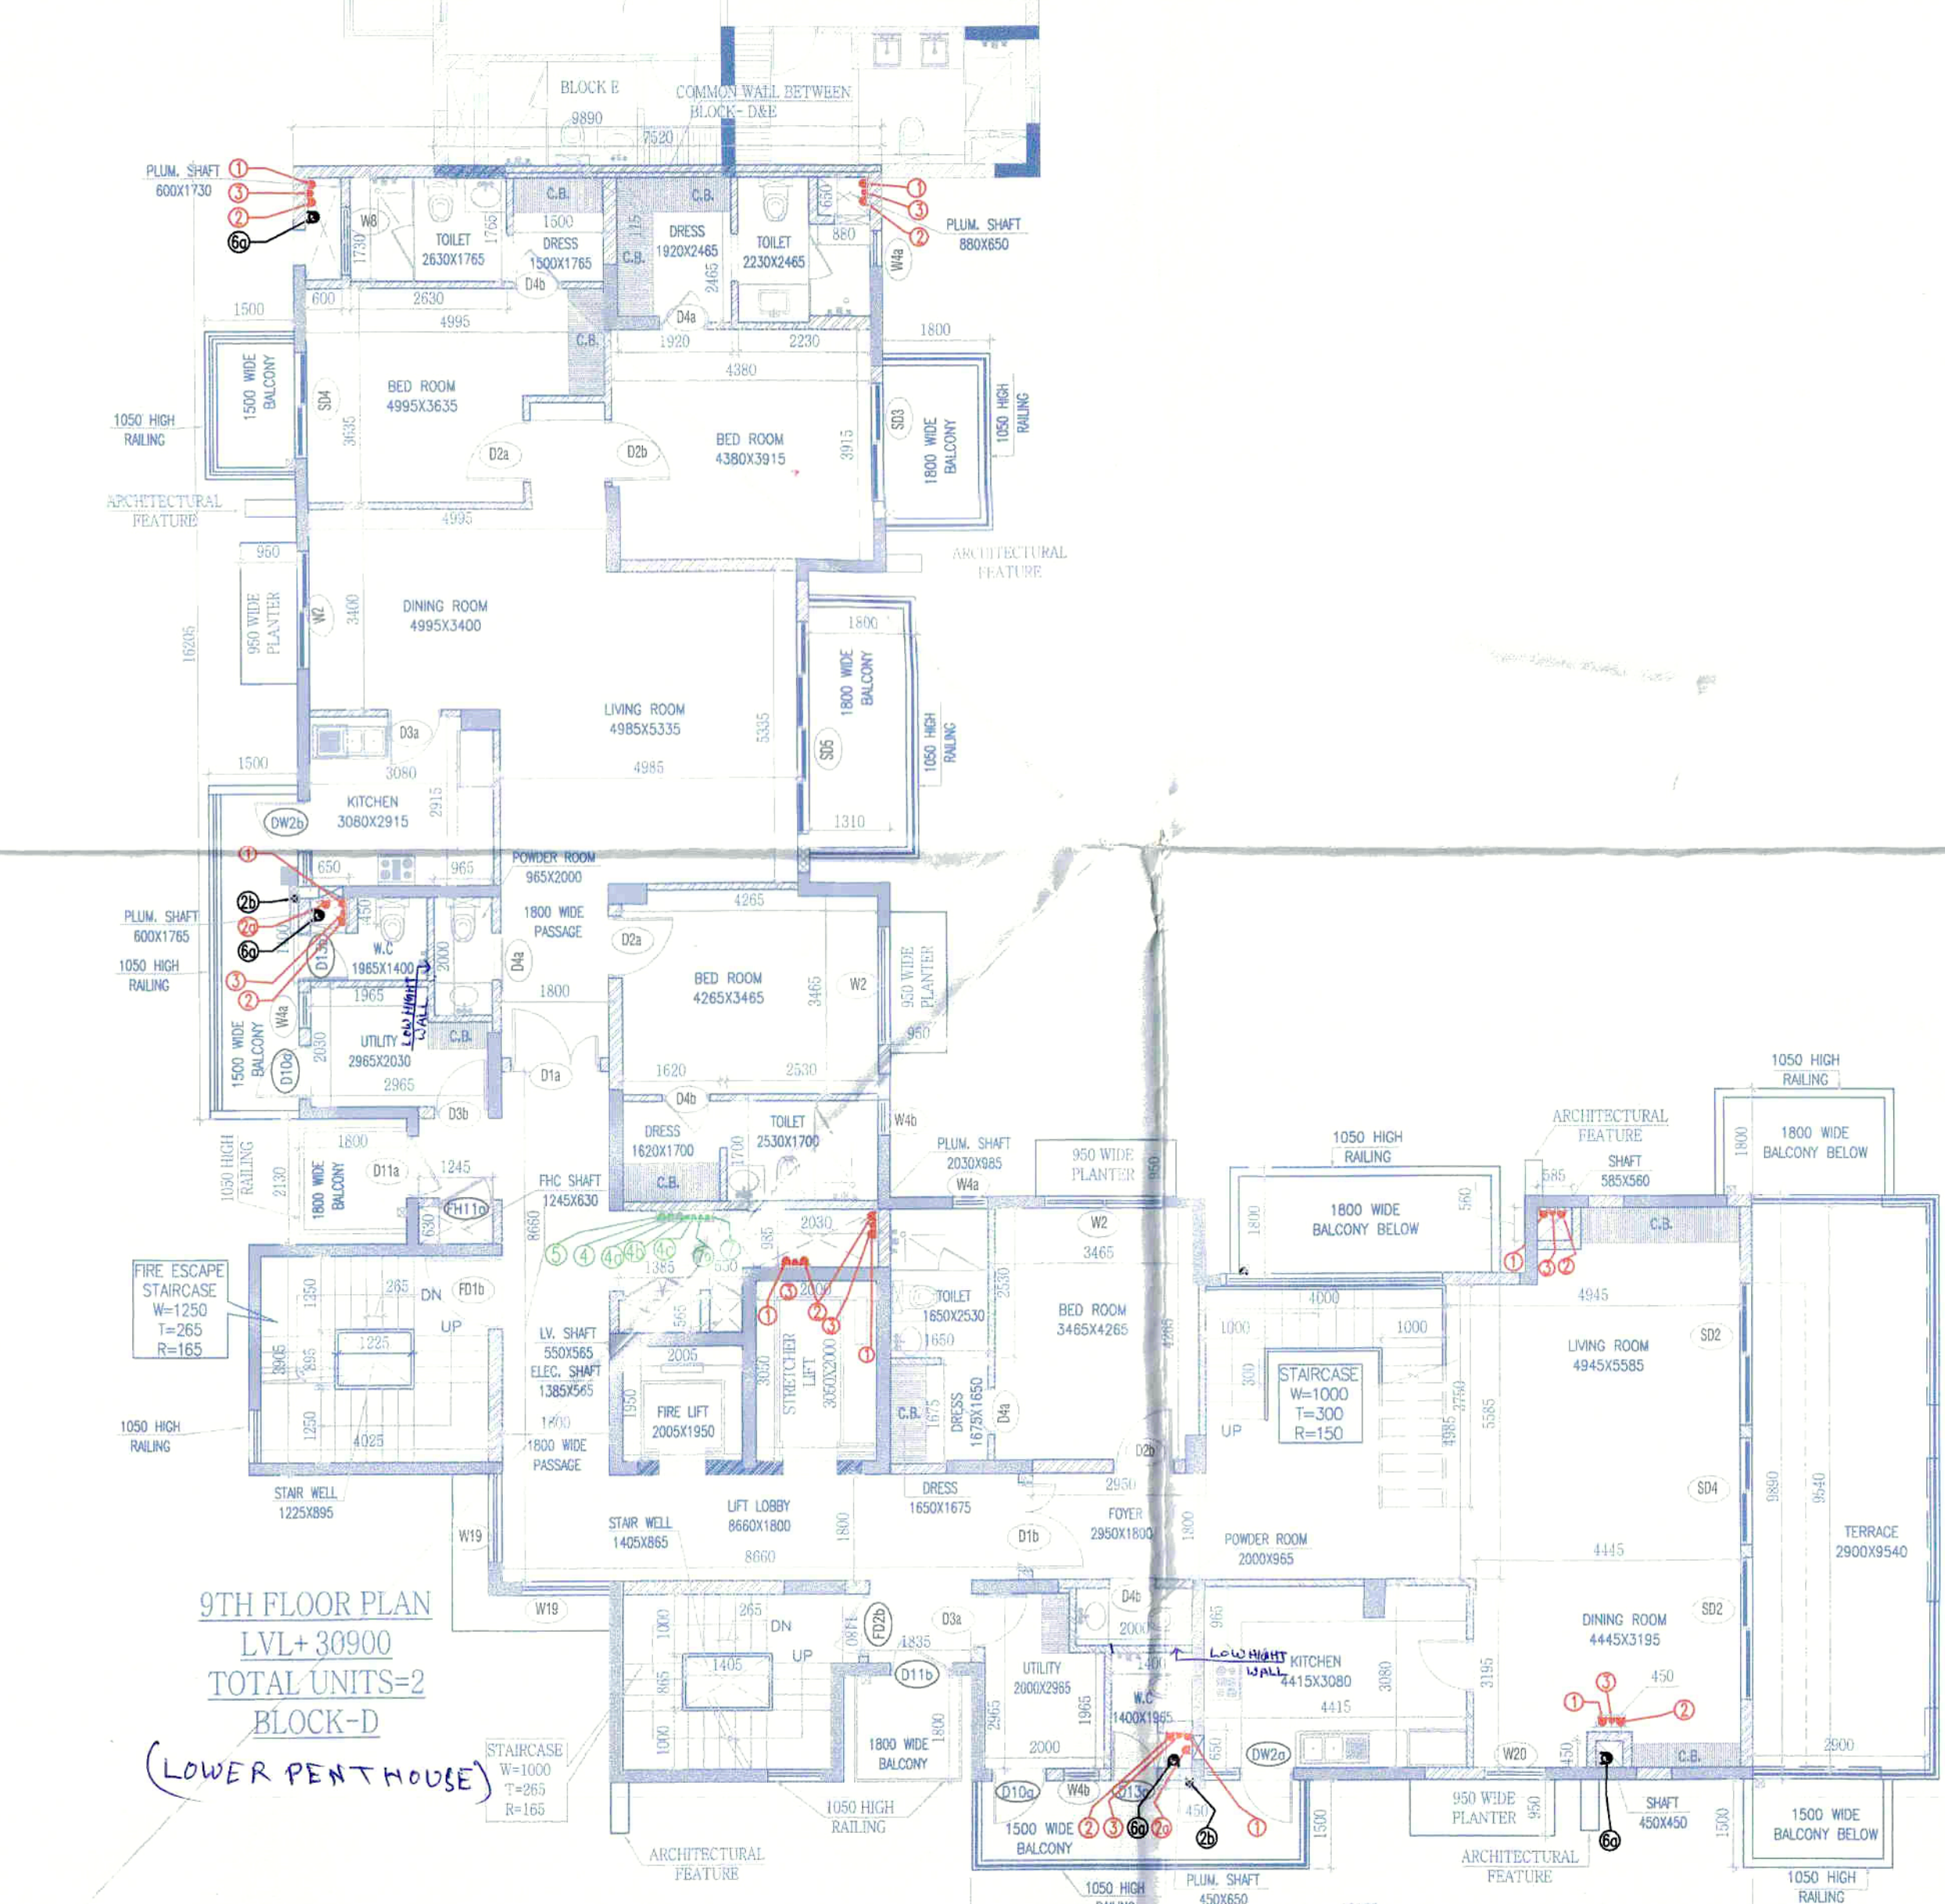
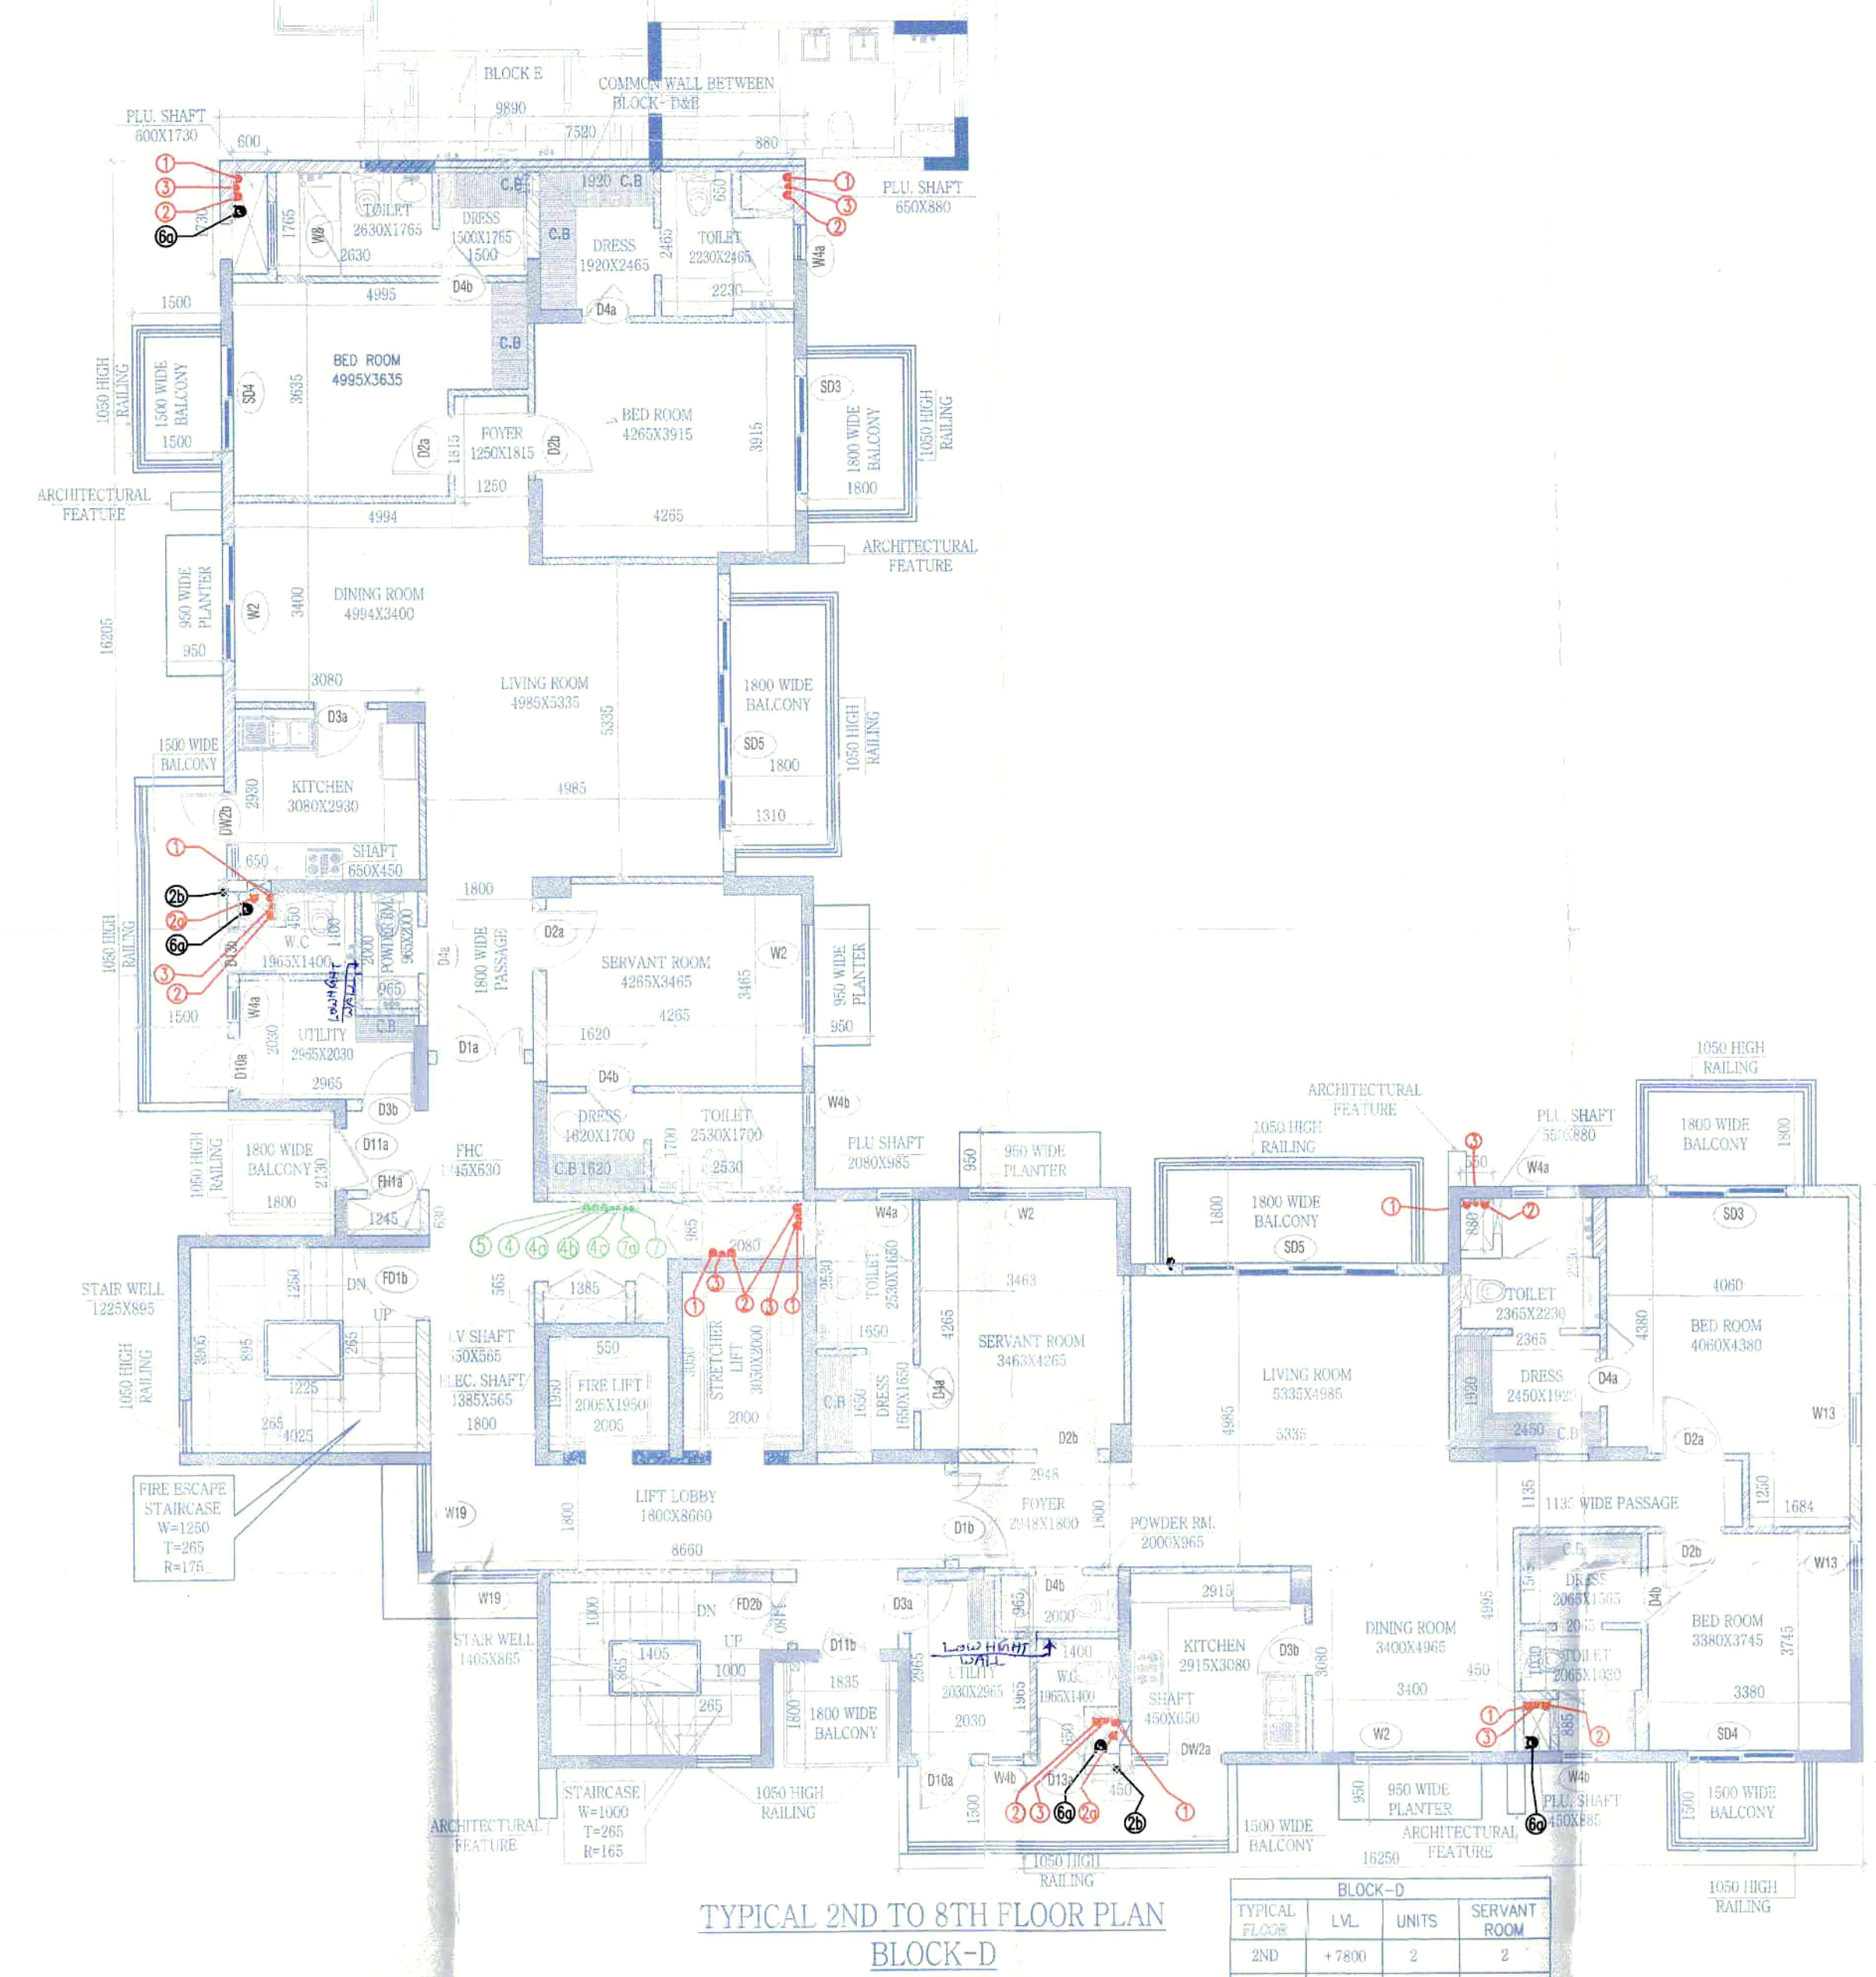
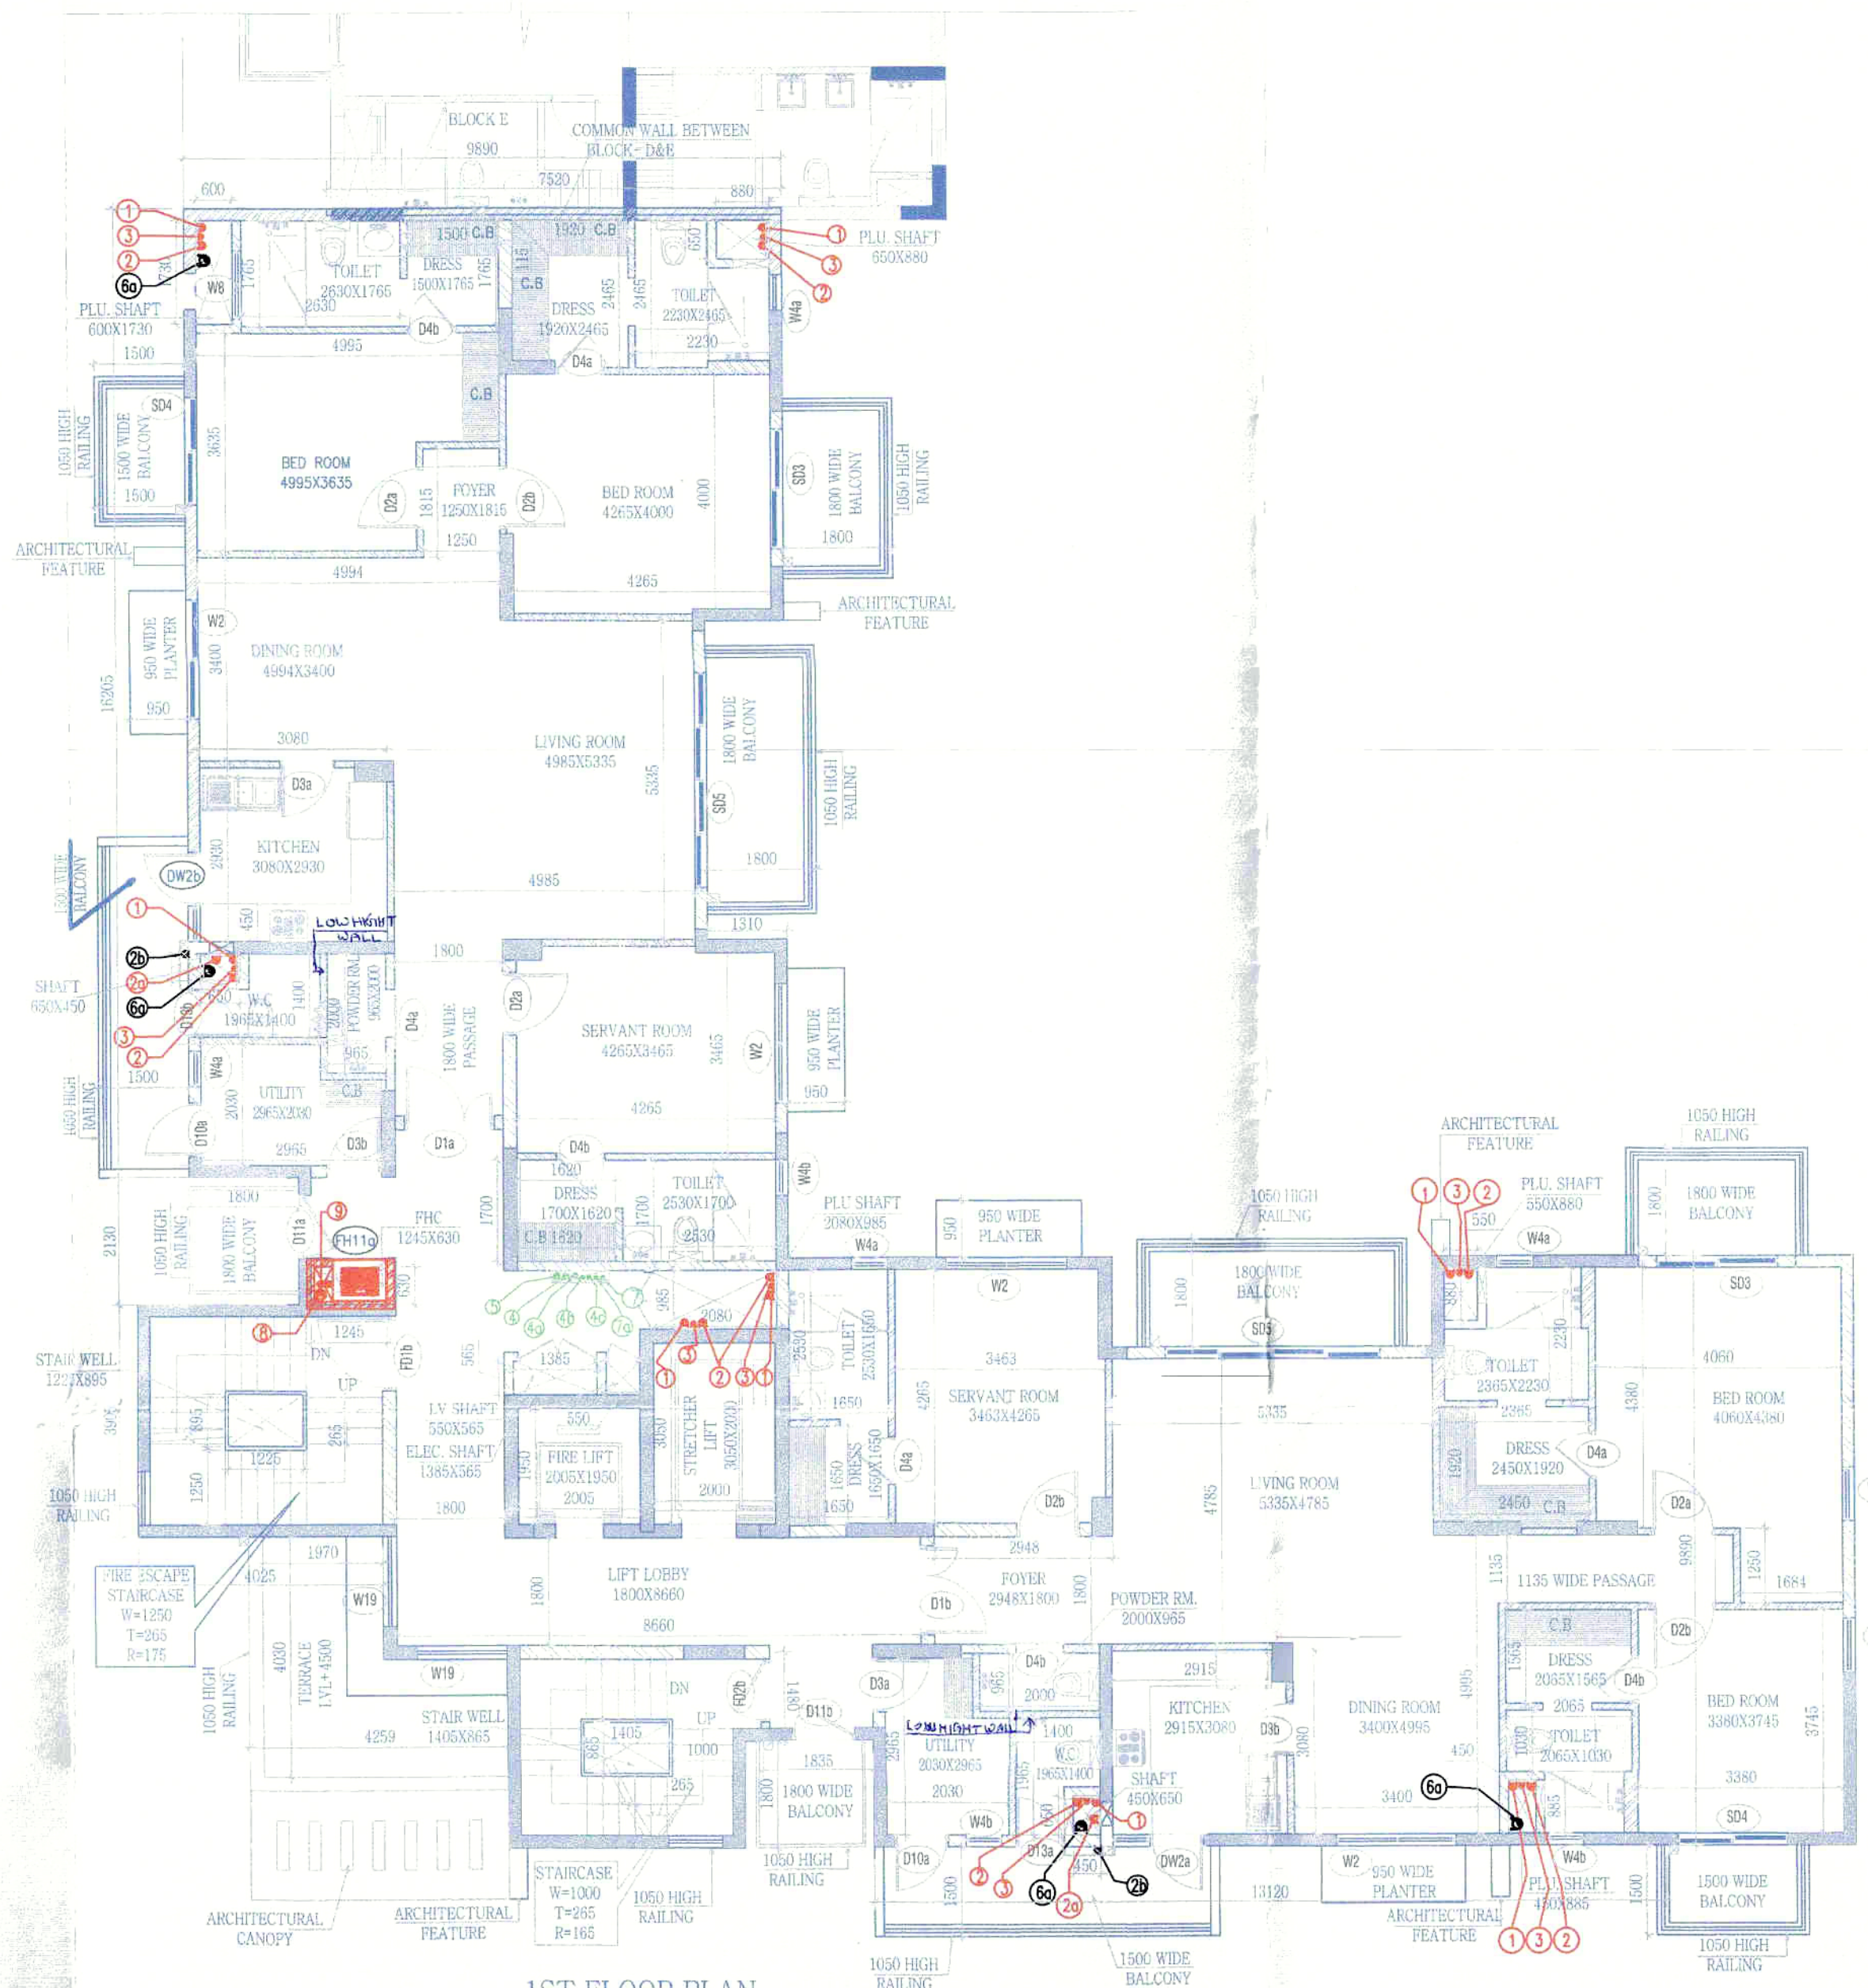


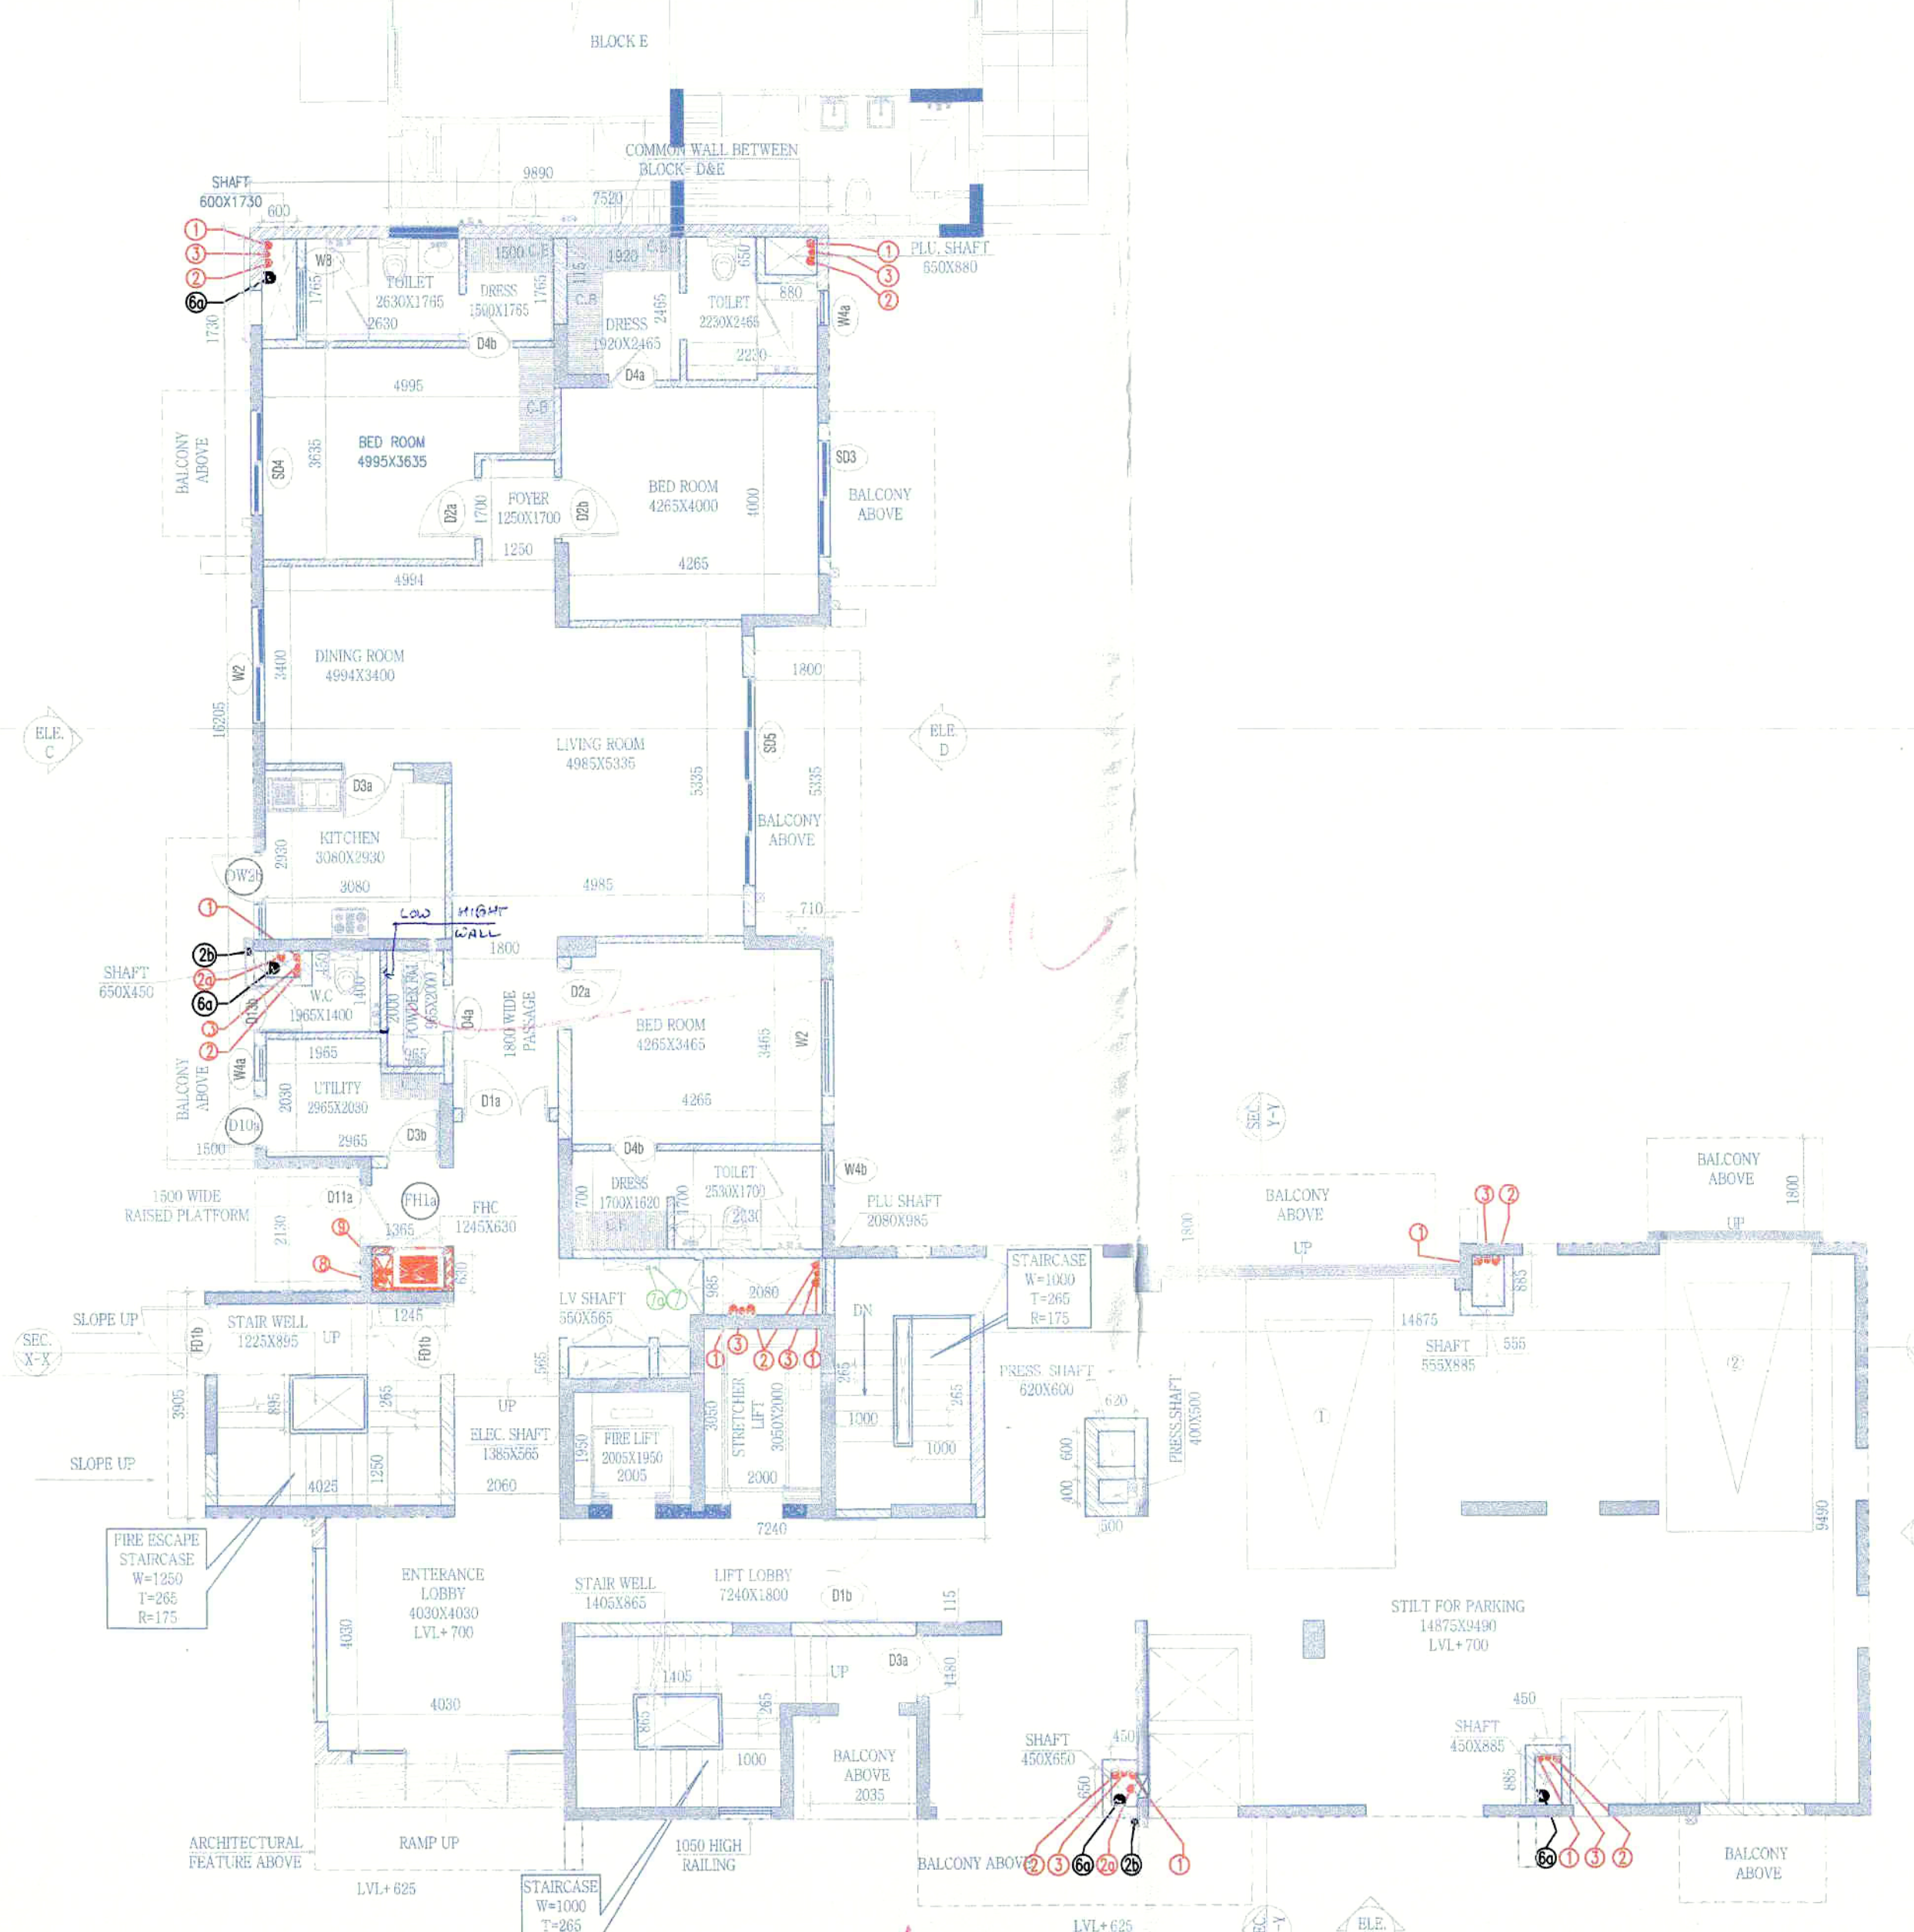

- Note:-
1. BUILDING WILL BE DESIGNED (STRUCTURES) AS PER RELEVANT IS CODES FOR EARTH QUAKE RESISTANCE
 2. TOILETS WILL NATURAL VENTILATION WILL HAVE MECHANICAL VENTILATION

LEGEND:-

Project:
PROPOSED BUILDING PLAN OF
GROUP HOUSING MEASURING
10.4325 ACRES (LICENCE NO. 65 OF
2013 DATED 20-07-2013) & (LICENCE
NO. 119 OF 2012 DATED 06.12.2012)
IN SECTOR-99, GURGAON MANESAR
URBAN COMPLEX BEING DEVELOPED BY
PLANET EARTH ESTATES PVT. LTD.

Associate Architects

RISMS
ARCHITECTS

RSMS ARCHITECTS PVT. LTD.
69, Nora Niwas Bhawanij Kunj
(Behind D2), Vasont Kunj,
New Delhi-110070.
Tel.: 011-26898616, 26898617
www.rsms-arch.com

Checked and found correct with
the original drawing for
the purpose of the project
22.11.2014

Signature
Rajendra Kumar
Member
B.P.C.

ARCHITECT'S SEAL
& SIGNATURE

OWNER'S SEAL
& SIGNATURE



For Planet Earth Estates Pvt. Ltd.
Signature
Authorised Signatory

DECEMBER.2013 Scale : 1:100
Drawing Title:-
GROUND TO 10TH FLOOR PLAN &
TERRACE FLOOR PLAN
(BLOCK-D)

Drawing No:-
BD-01

VATIKA
SOVEREIGN PARK