


Checked and found ok for Public Health
(Professional Seal of the Engineer)
Signature: [Signature]
Date: 10/10/2019
Supervisor: [Signature]
Date: 10/10/2019

Deputy Director (T)
City Directorate Fire Service
Member B.P.O.


Ram Arun Bhatt
AD(HQ)

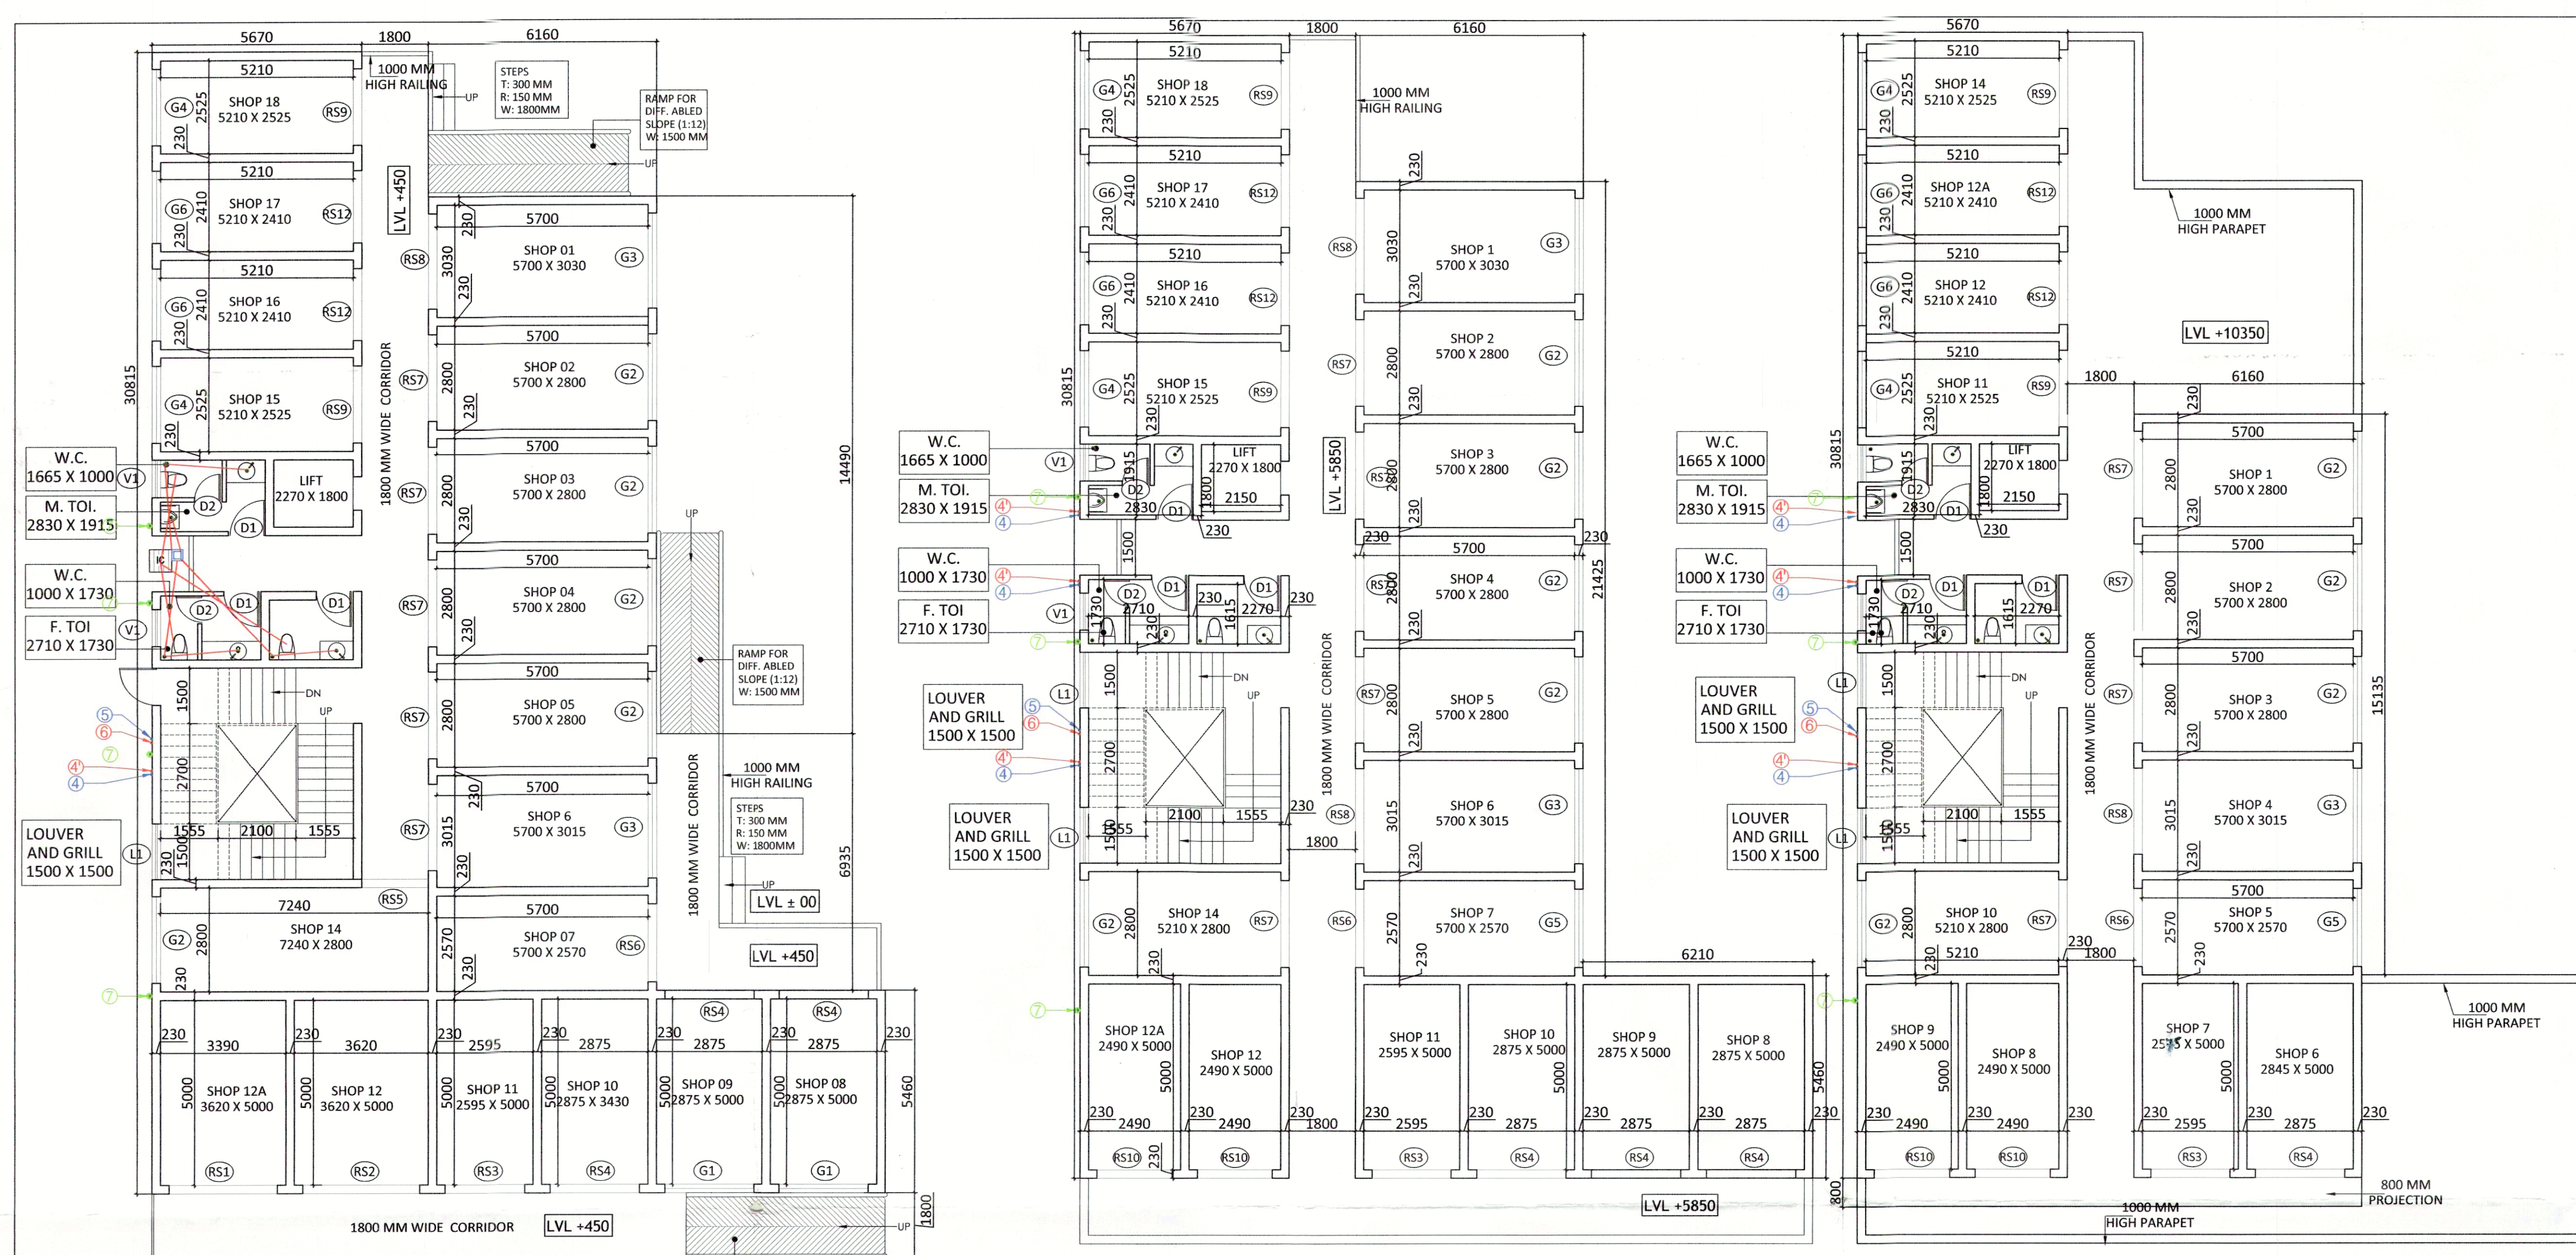

GROUND FLOOR PLAN
COMMERCIAL BLOCK-1

FIRST FLOOR PLAN
COMMERCIAL BLOCK-1

SECOND FLOOR PLAN
COMMERCIAL BLOCK-1

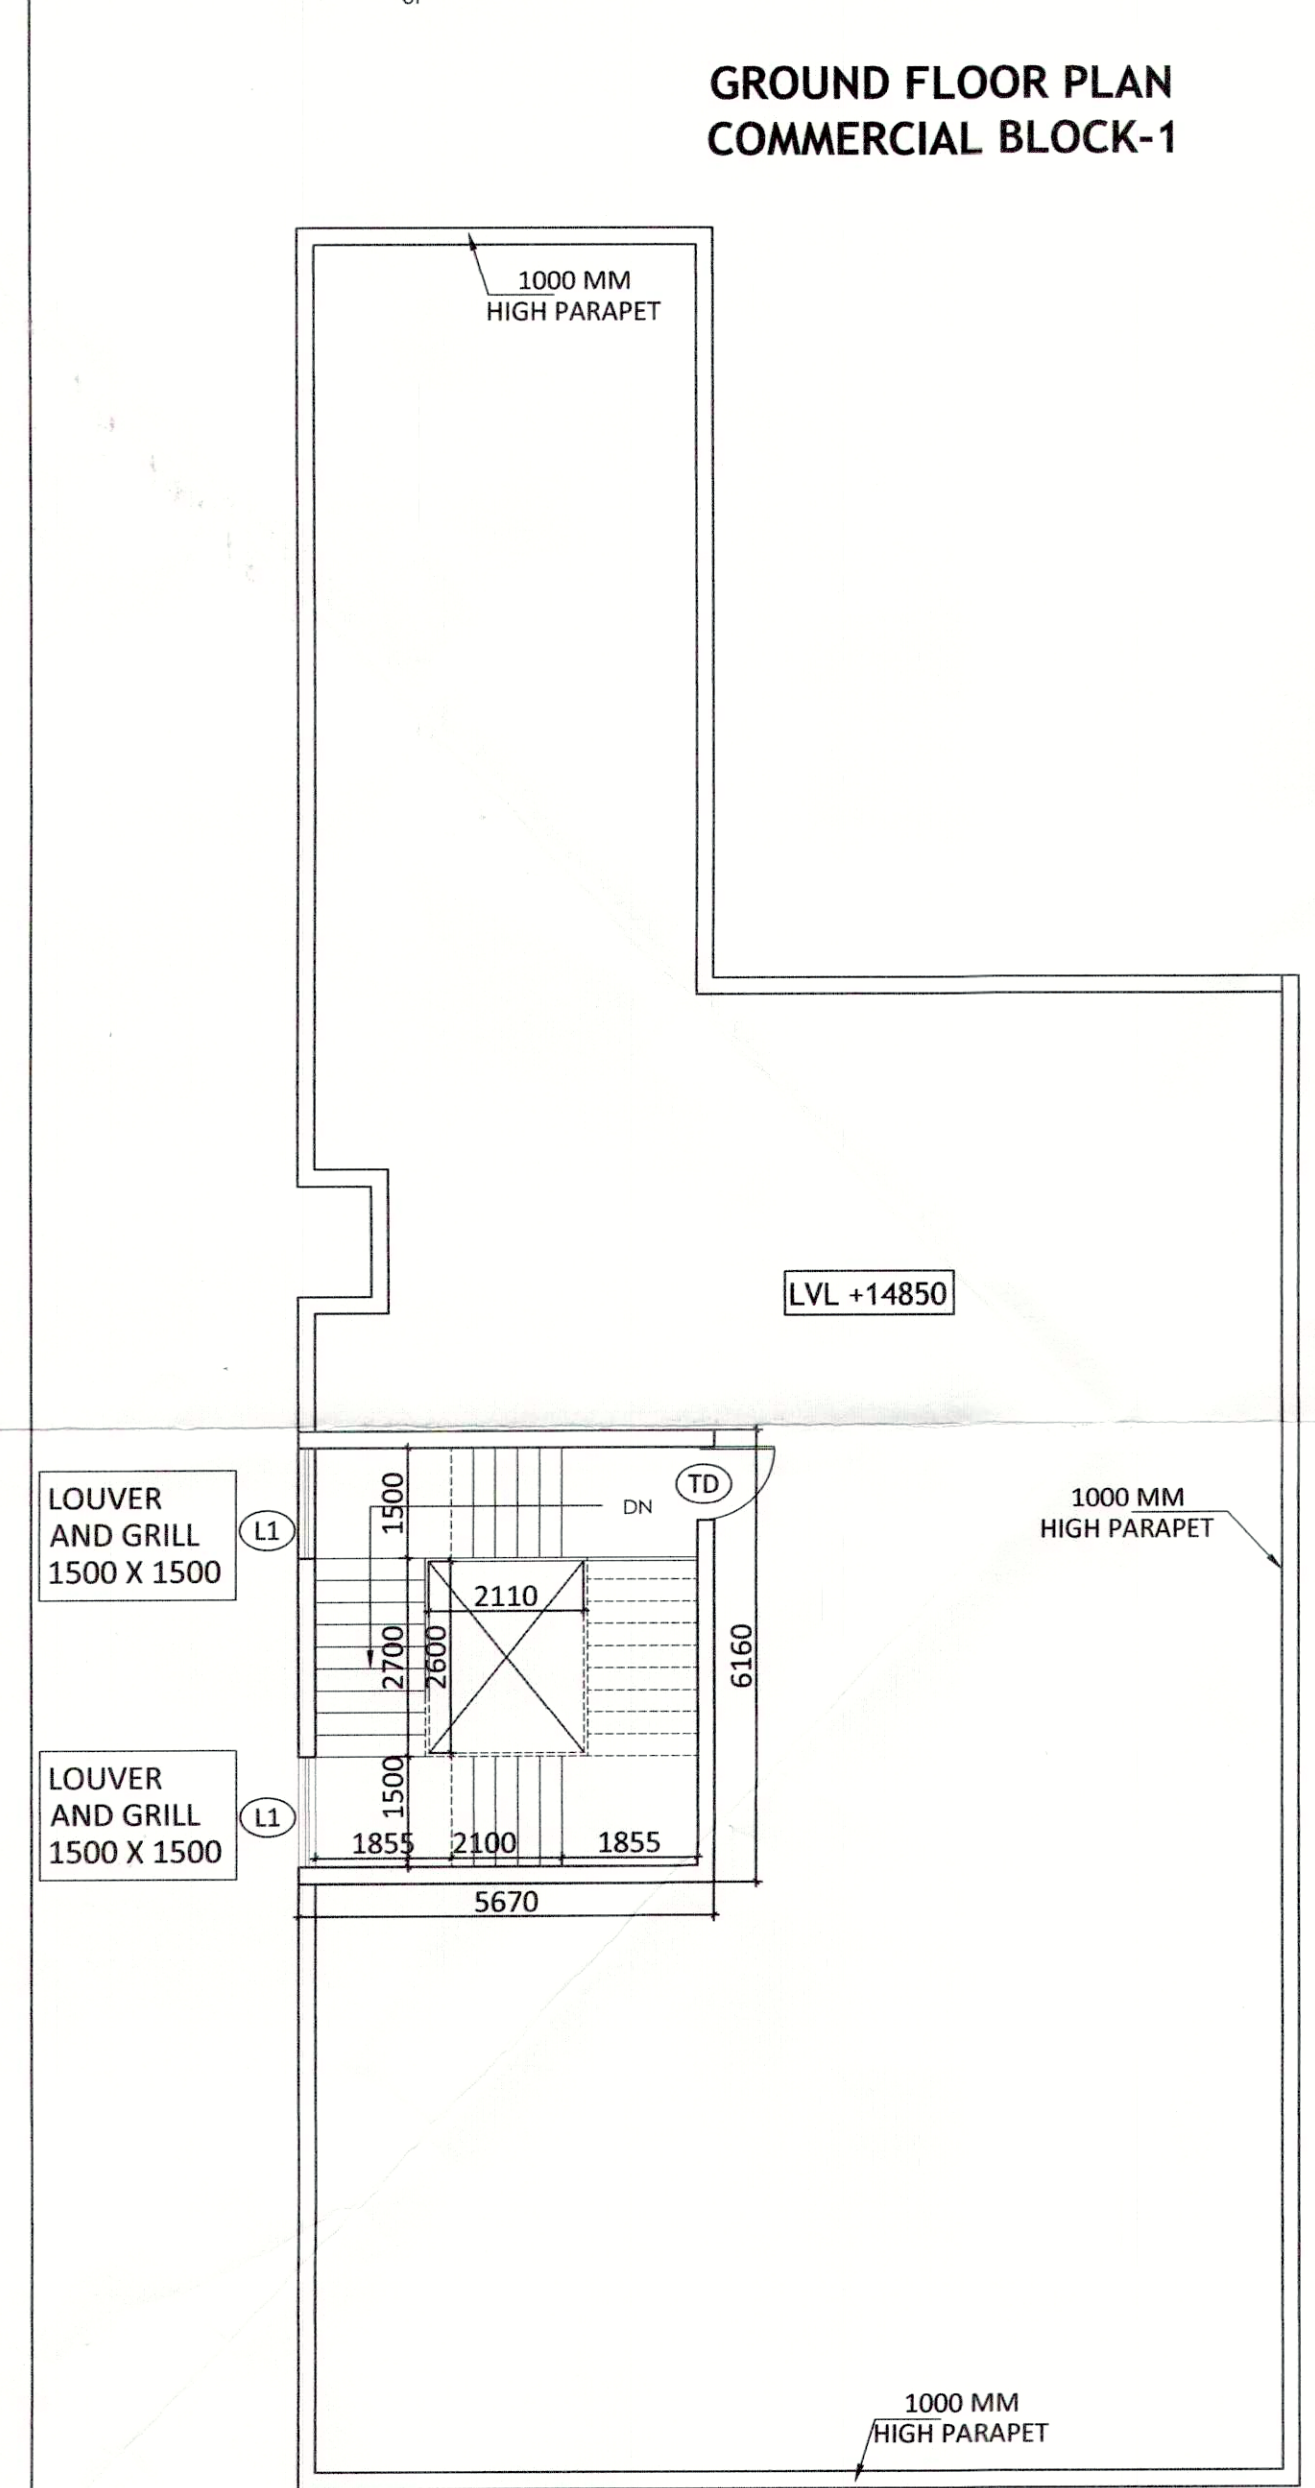

TERRACE PLAN
COMMERCIAL BLOCK-1

FAR AREA GROUND FLOOR									
SR.NO	TYPE	NOS.						AREA	
1	RECTANGLE	1	5.670	X	13.564			76.908	SQ.M.
2	RECTANGLE	1	4.700	X	1.500			7.050	SQ.M.
3	RECTANGLE	1	5.670	X	15.751			89.308	SQ.M.
4	RECTANGLE	1	7.960	X	26.885			214.005	SQ.M.
5	RECTANGLE	1	6.210	X	5.460			33.907	SQ.M.
TOTAL								421.177	SQ.M.


FAR AREA FIRST FLOOR									
SR.NO	TYPE	NOS.						AREA	
1	RECTANGLE	1	5.670	X	13.564			76.908	SQ.M.
2	RECTANGLE	1	4.700	X	1.500			7.050	SQ.M.
3	RECTANGLE	1	5.670	X	15.751			89.308	SQ.M.
4	RECTANGLE	1	7.960	X	26.885			214.005	SQ.M.
5	RECTANGLE	1	6.210	X	5.460			33.907	SQ.M.
TOTAL								387.610	SQ.M.

FAR AREA SECOND FLOOR									
SR.NO	TYPE	NOS.						AREA	
1	RECTANGLE	1	5.670	X	13.564			76.908	SQ.M.
2	RECTANGLE	1	4.700	X	1.500			7.050	SQ.M.
3	RECTANGLE	1	5.670	X	15.751			89.308	SQ.M.
4	RECTANGLE	1	7.960	X	26.885			214.005	SQ.M.
5	RECTANGLE	1	6.210	X	5.460			33.907	SQ.M.
TOTAL								303.635	SQ.M.

TOTAL F.A.R FOR :COMMERCIAL BLOCK2
= F.A.R GROUND FLOOR + FIRST FLOOR +
SECOND FLOOR = 1112.422 SQ.M

TOTAL GROUND COVERAGE OF :COMMERCIAL BLOCK2
= BUILT UP OF GROUND FLOOR = 475.109 SQ.M

TOTAL BUILT UP FOR :COMMERCIAL BLOCK2
= BUILT UP OF GROUND FLOOR + FIRST FLOOR +
SECOND FLOOR + MUMTY = 1306.441 SQ.M

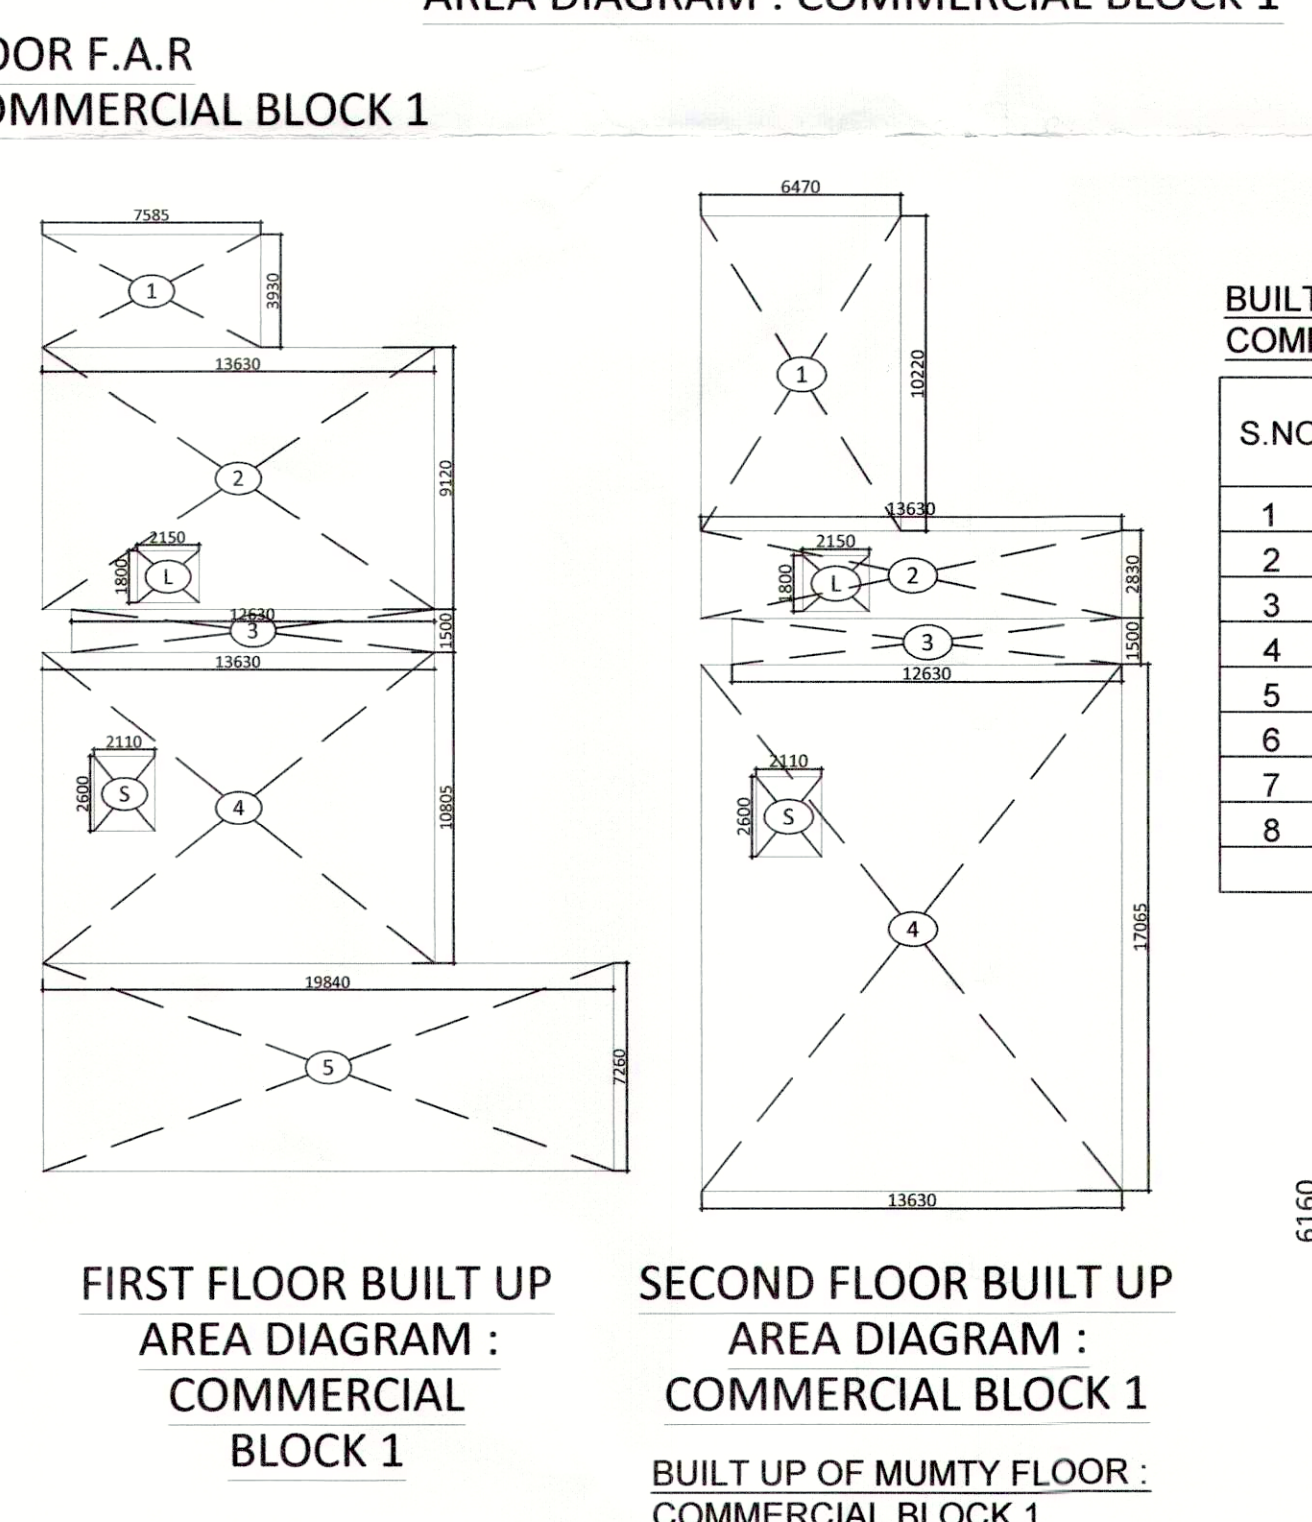

FIRST FLOOR BUILT UP
AREA DIAGRAM :
COMMERCIAL
BLOCK 1


SECOND FLOOR BUILT UP
AREA DIAGRAM :
COMMERCIAL BLOCK 1

BUILT UP OF GROUND FLOOR : COMMERCIAL BLOCK 1		
S.NO	SIZE	TOTAL (SQ.M.)
1	7.585 X 3.930	29.809
2	13.630 X 9.634	131.311
3	12.660 X 1.500	18.99
4	13.630 X 3.356	45.742
5	15.430 X 5.135	79.233
6	19.840 X 1.800	35.712
7	19.840 X 5.460	108.320
8	14.440 X 1.800	25.992
TOTAL		475.109

BUILT UP OF FIRST FLOOR : COMMERCIAL BLOCK 1		
S.NO	SIZE	TOTAL (SQ.M.)
1	7.585 X 3.930	29.809
2	13.630 X 9.120	124.305
3	12.630 X 1.500	18.945
4	13.630 X 10.805	147.272
5	19.840 X 7.260	144.038
TOTAL		464.369
S	2.110 X 2.600	5.486
L	2.150 X 1.800	3.870
LESS AREA		9.356
TOTAL		455.013

BUILT UP OF SECOND FLOOR : COMMERCIAL BLOCK 1		
S.NO	SIZE	TOTAL (SQ.M.)
1	6.470 X 10.220	66.123
2	13.630 X 2.830	38.572
3	12.630 X 1.500	18.945
4	13.630 X 17.065	232.595
TOTAL		356.235
S	2.110 X 2.600	5.486
L	2.150 X 1.800	3.870
LESS AREA		9.356
TOTAL		346.879

S.NO	SIZE	TOTAL (SQ.M.)
1	5.670 X 6.160	34.927
S	2.110 X 2.600	5.486
TOTAL		29.441

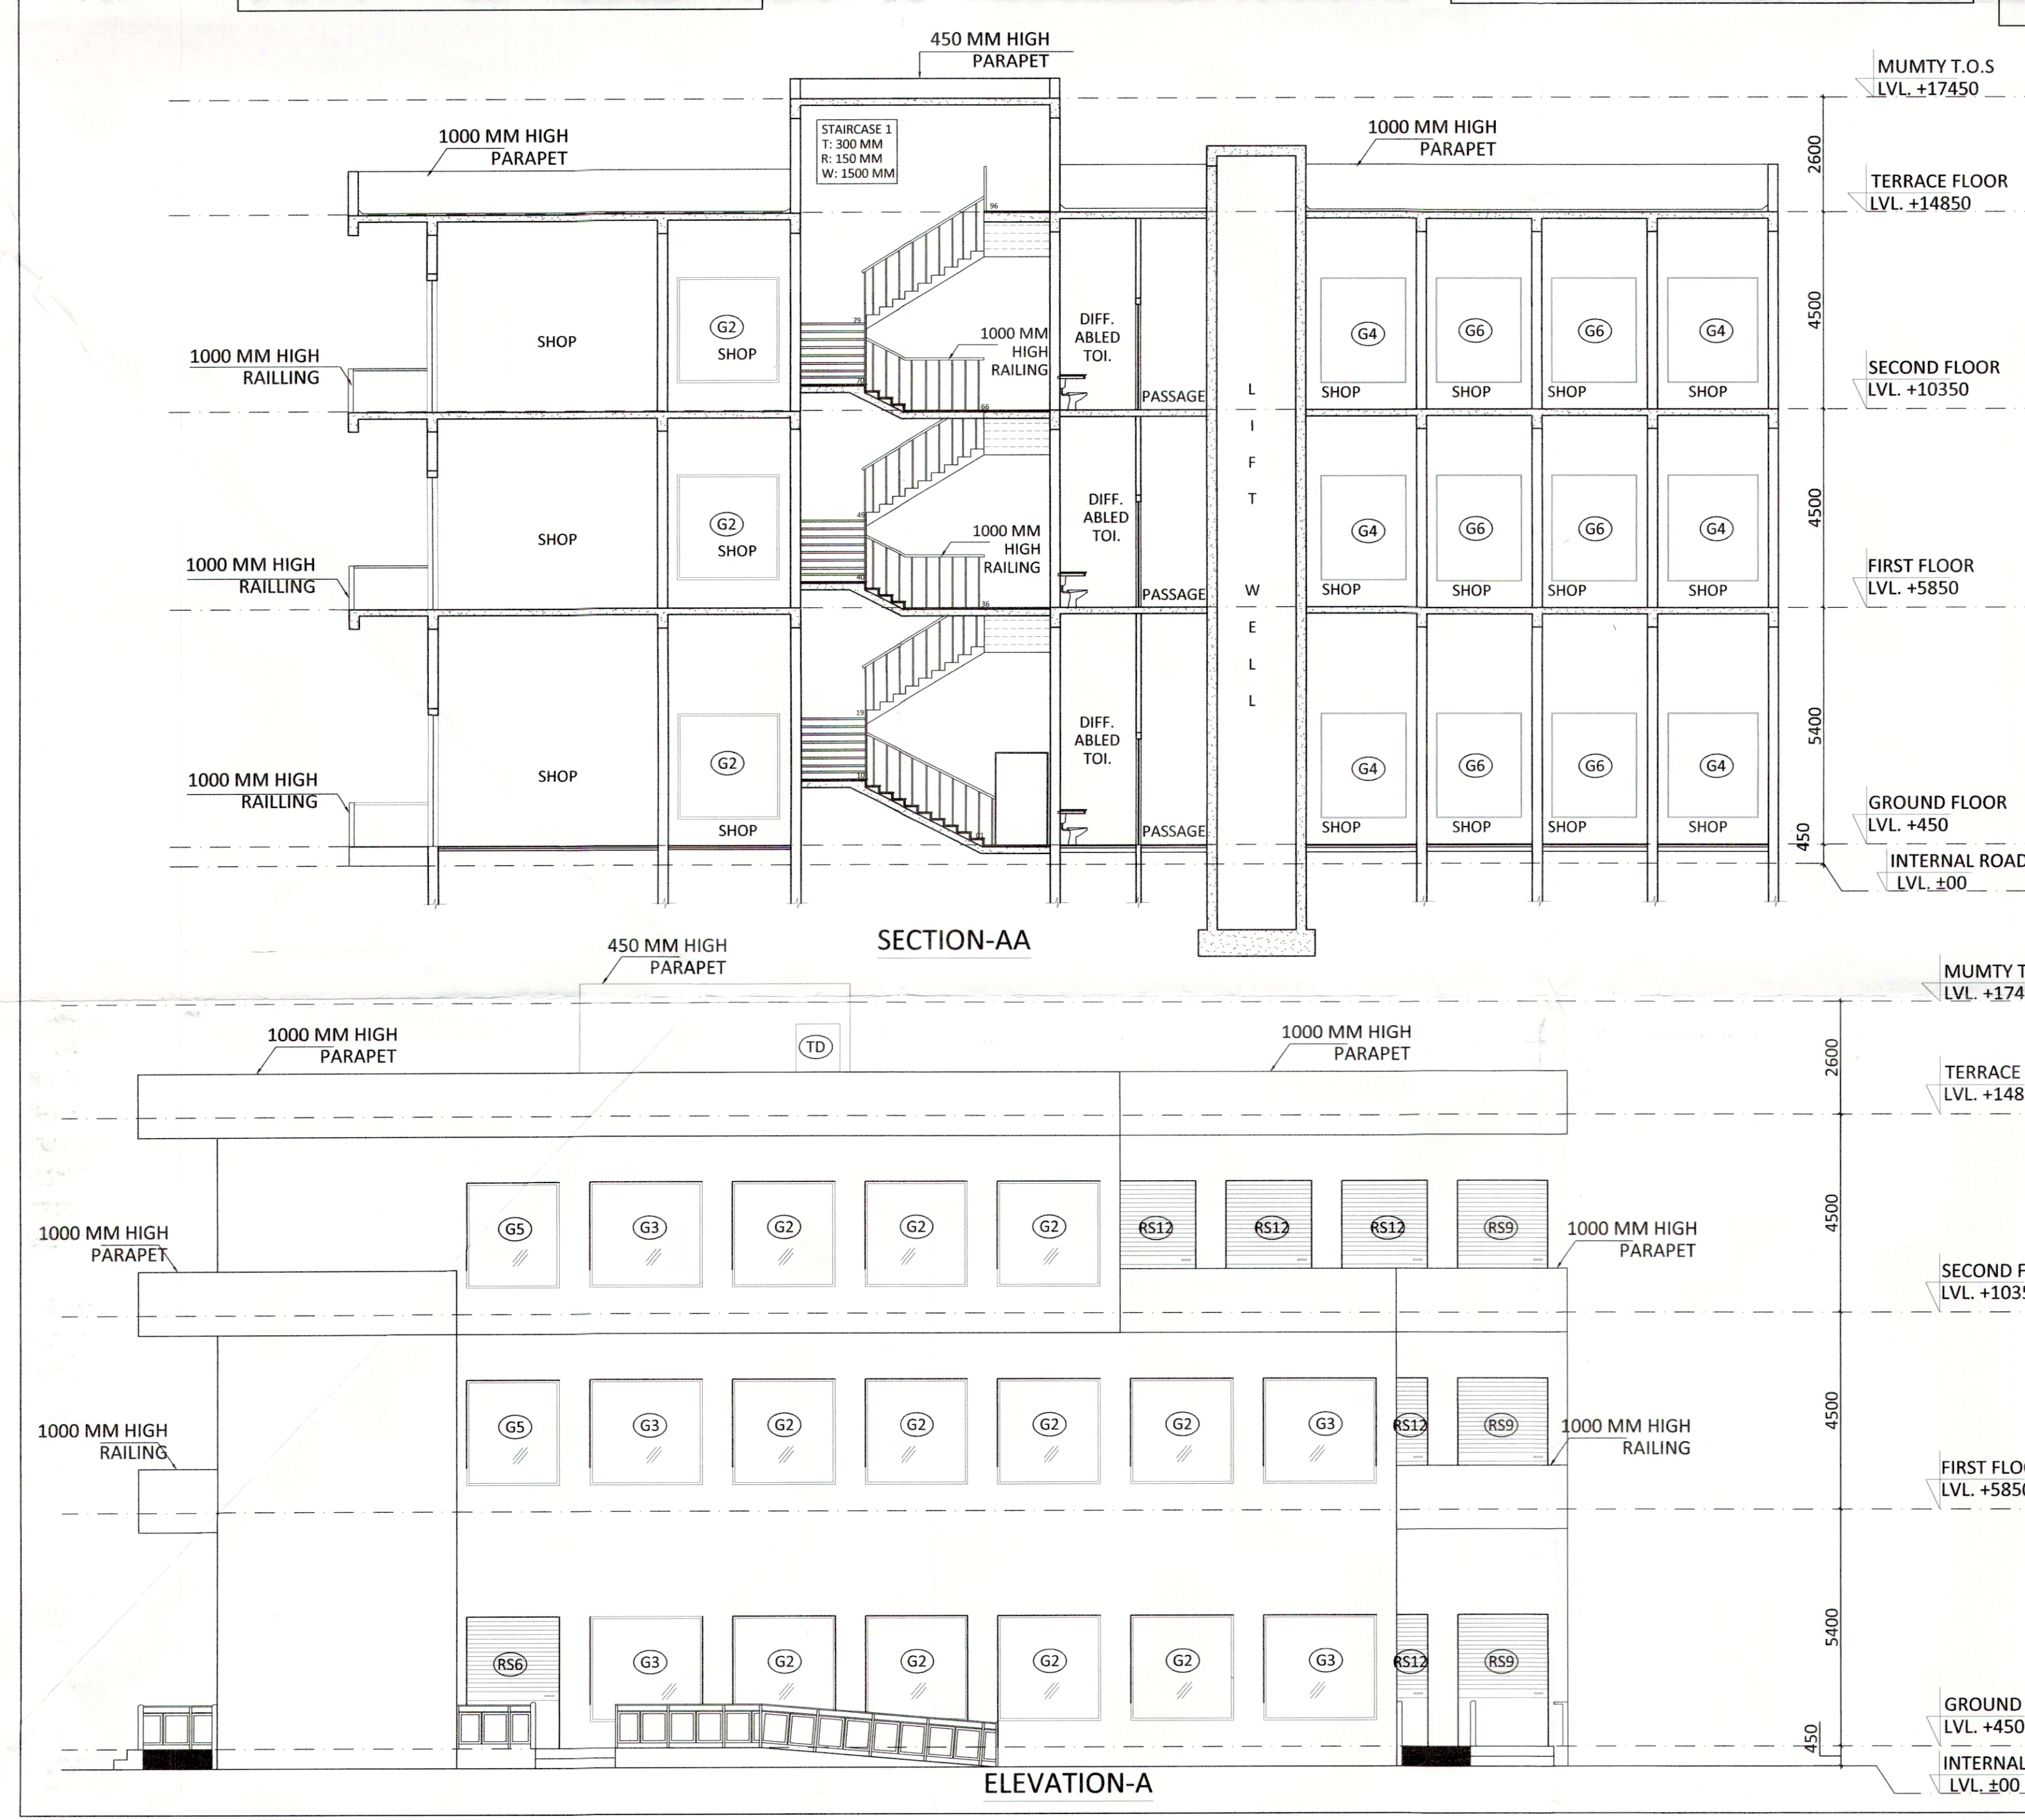

SECTION-AA

ELEVATION-A

DOOR WINDOW SCHEDULE			
TYPE	SIZE	CILL	DESCRIPTION
RS1	2930 X 3000	-	SHOP
RS2	3160 X 3000	-	SHOP
RS3	2135 X 3000	-	SHOP
RS4	2415 X 3000	-	SHOP
RS5	1800 X 3000	-	SHOP
RS6	2110 X 3000	-	SHOP
RS7	2340 X 3000	-	SHOP
RS8	2570 X 3000	-	SHOP
RS9	2065 X 3000	-	SHOP
RS10	2030 X 3000	-	SHOP
RS11	2135 X 3000	-	SHOP
RS12	1950 X 3000	-	SHOP
RS13	2280 X 3000	-	SHOP
RS14	3195 X 3000	-	SHOP
G1	2415 X 2400	600	SHOP
G2	2340 X 2400	600	SHOP
G3	2570 X 2400	600	SHOP
G4	2065 X 2400	600	SHOP
G5	2110 X 2400	600	SHOP
G6	1950 X 2400	600	SHOP
G7	2280 X 2400	600	SHOP
G8	3195 X 2400	600	SHOP
D1	1000 X 2400	-	TOILET
D2	750 X 2400	-	TOILET
V1	1000 X 600	2400	TOILET
L1	1500 X 1500	2400	STAIRCASE
(LOUVER/GRILL)			
TD	1200 X 2100	-	TERRACE
FD	1200 X 2100	-	STAIRCASE

SUBMISSION DRAWING

CLIENT
M/S. SIGNATURE GLOBAL (INDIA) PRIVATE LIMITED
Signature Global, 1308 Dr. Capital Das Building
28 Barakhamba Road C.P. New Delhi

PROJECT TITLE
PROPOSED BUILDING PLAN OF AFFORDABLE GROUP HOUSING
COLONY FOR AN AREA MEASURING 4.73125 ACRES (LICENCE
NO. 121 OF 2018, DATED 14/09/2019) IN SECTOR-89,
GURUGRAM MANESAR URBAN COMPLEX BEING DEVELOPED BY
SIGNATURE INFRABUILD PVT. LTD.

MBP Consultant
Consummate Engineering Services Pvt. Ltd.
B-37, Sector 87, Manesar
Uttar Pradesh - 201001
Tel: +91-11-26947345/7 Fax: +91-11-26940735
E-mail: ram@consummate.com

Structural Consultant
NNC DESIGN INTERNATIONAL
G-70, 2nd Floor, Jyoti Plaza, Main Sector 19 Road,
Gurgaon, Haryana - 122002
Tel: +91-11-26947345/7 Fax: +91-11-26940735
E-mail: nnc_consultants@gmail.com

Architect's Signature
R.K. & ASSOCIATES
ARCHITECTS, ENGINEERS & PLANNERS
6-51, GREEN PARK MAIN NEW DELHI - 110016, INDIA
Tel: +91-11-26947345/7 Fax: +91-11-26940735
E-mail: ram@consummate.com

Owner's Signature
[Signature]

DRAWING TITLE (SUBMISSION DRAWING)
COMMERCIAL BLOCK - 1

DRG. NO.
19

SCALE - 1:100 DATE - OCT 2019