
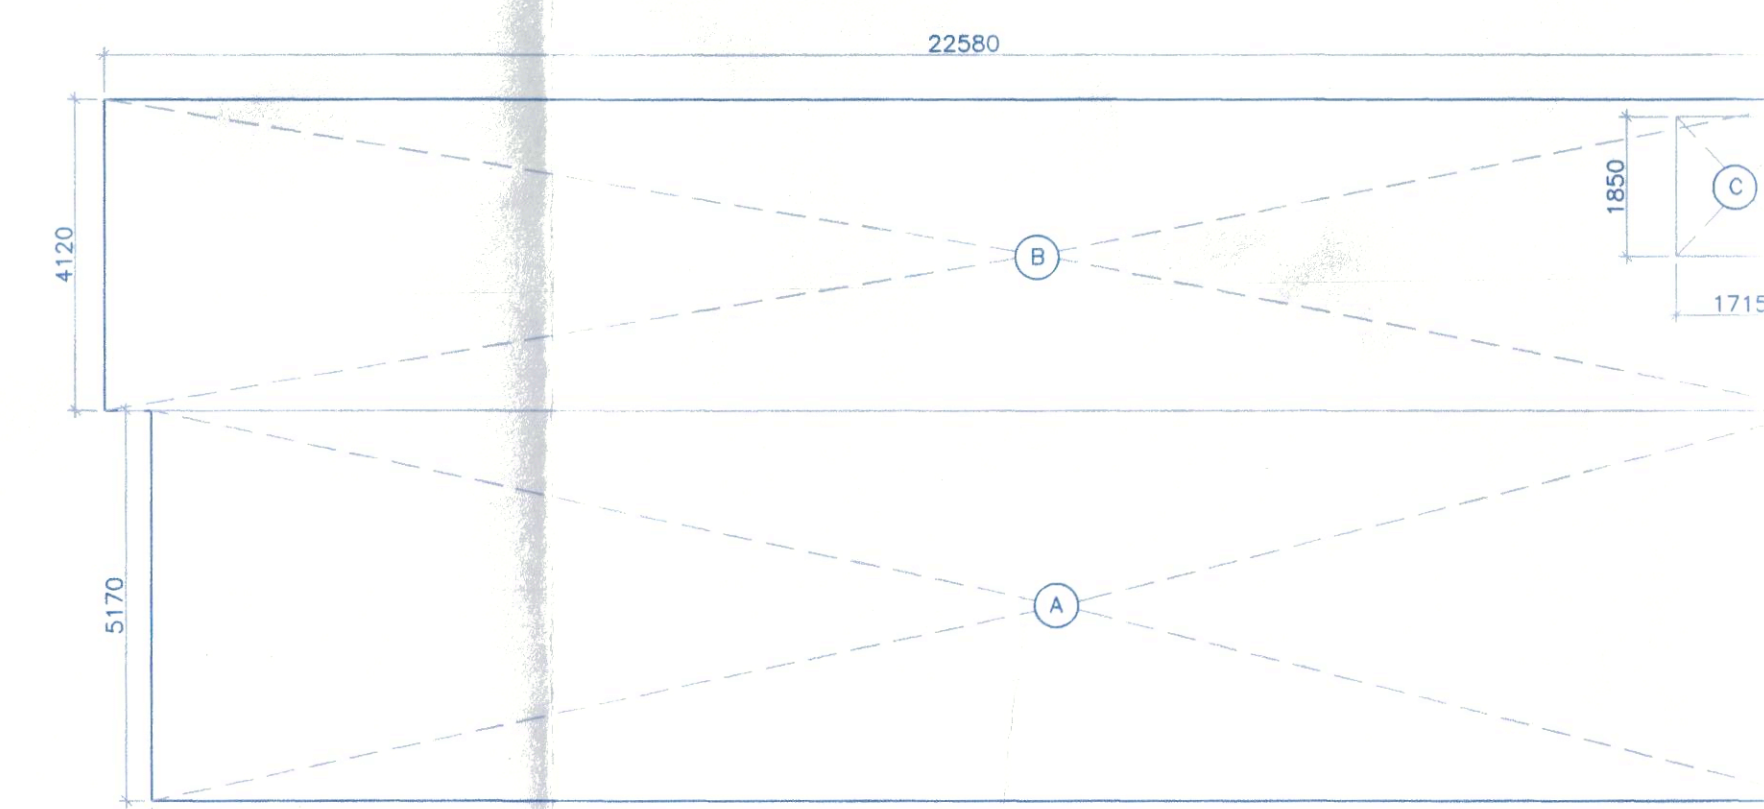
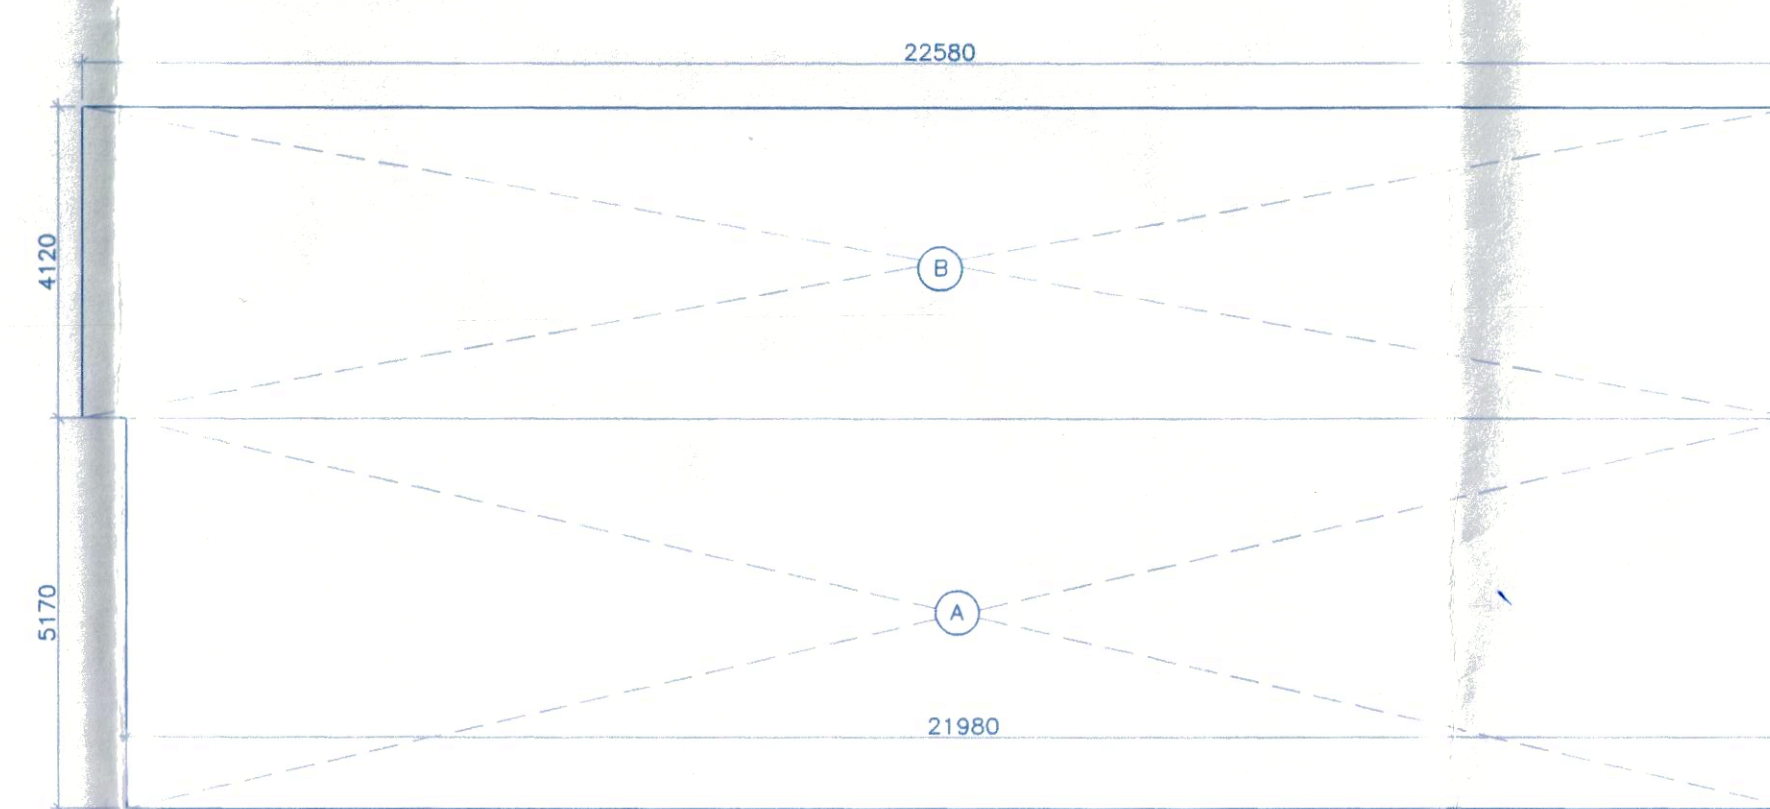
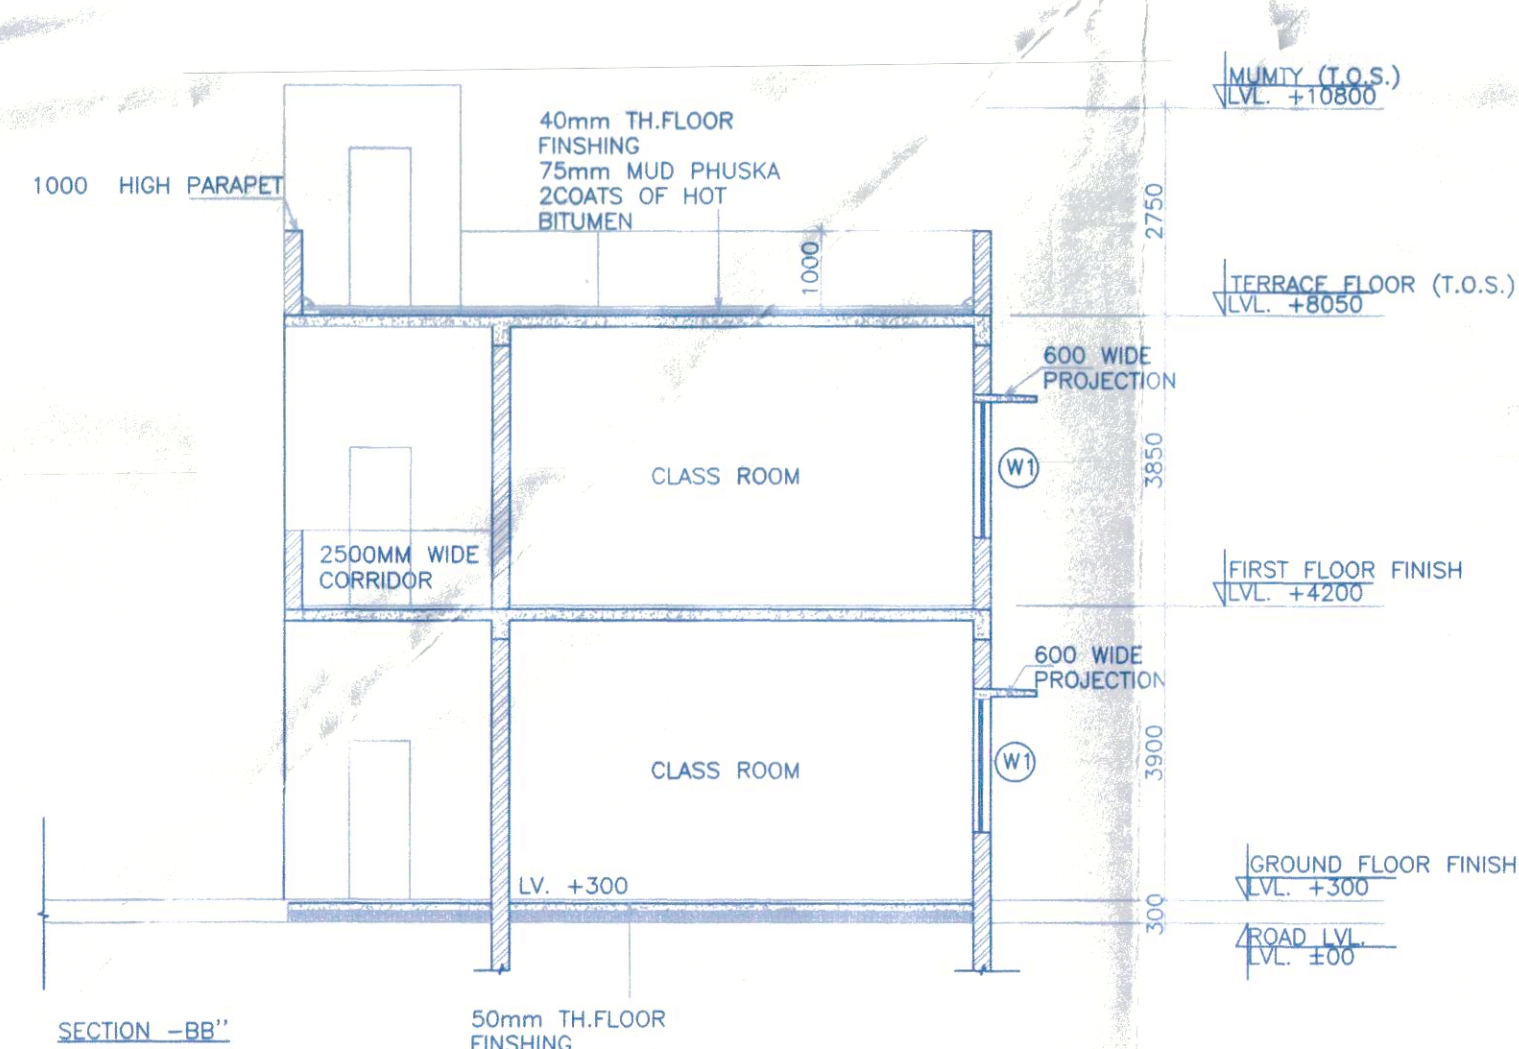
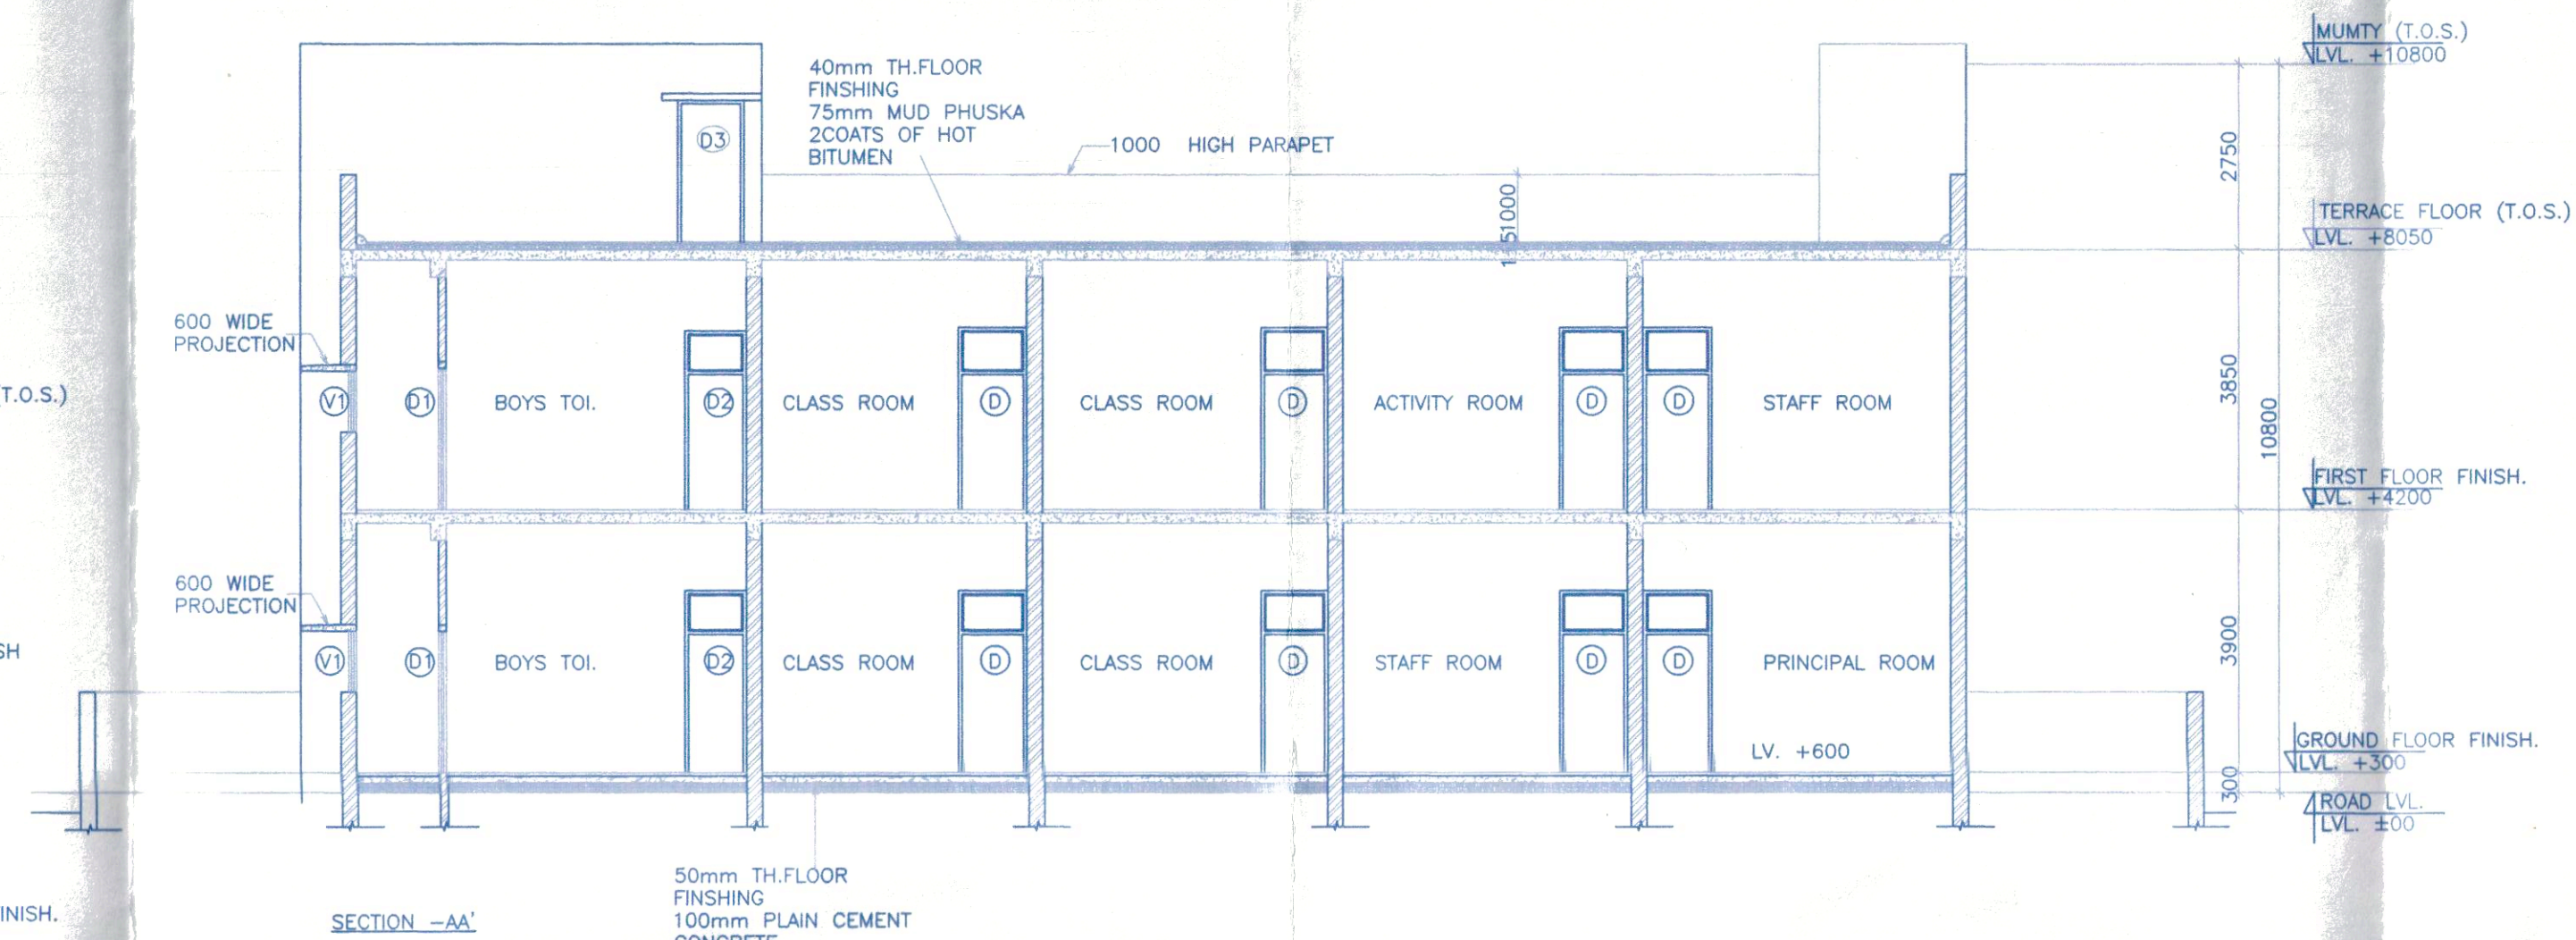
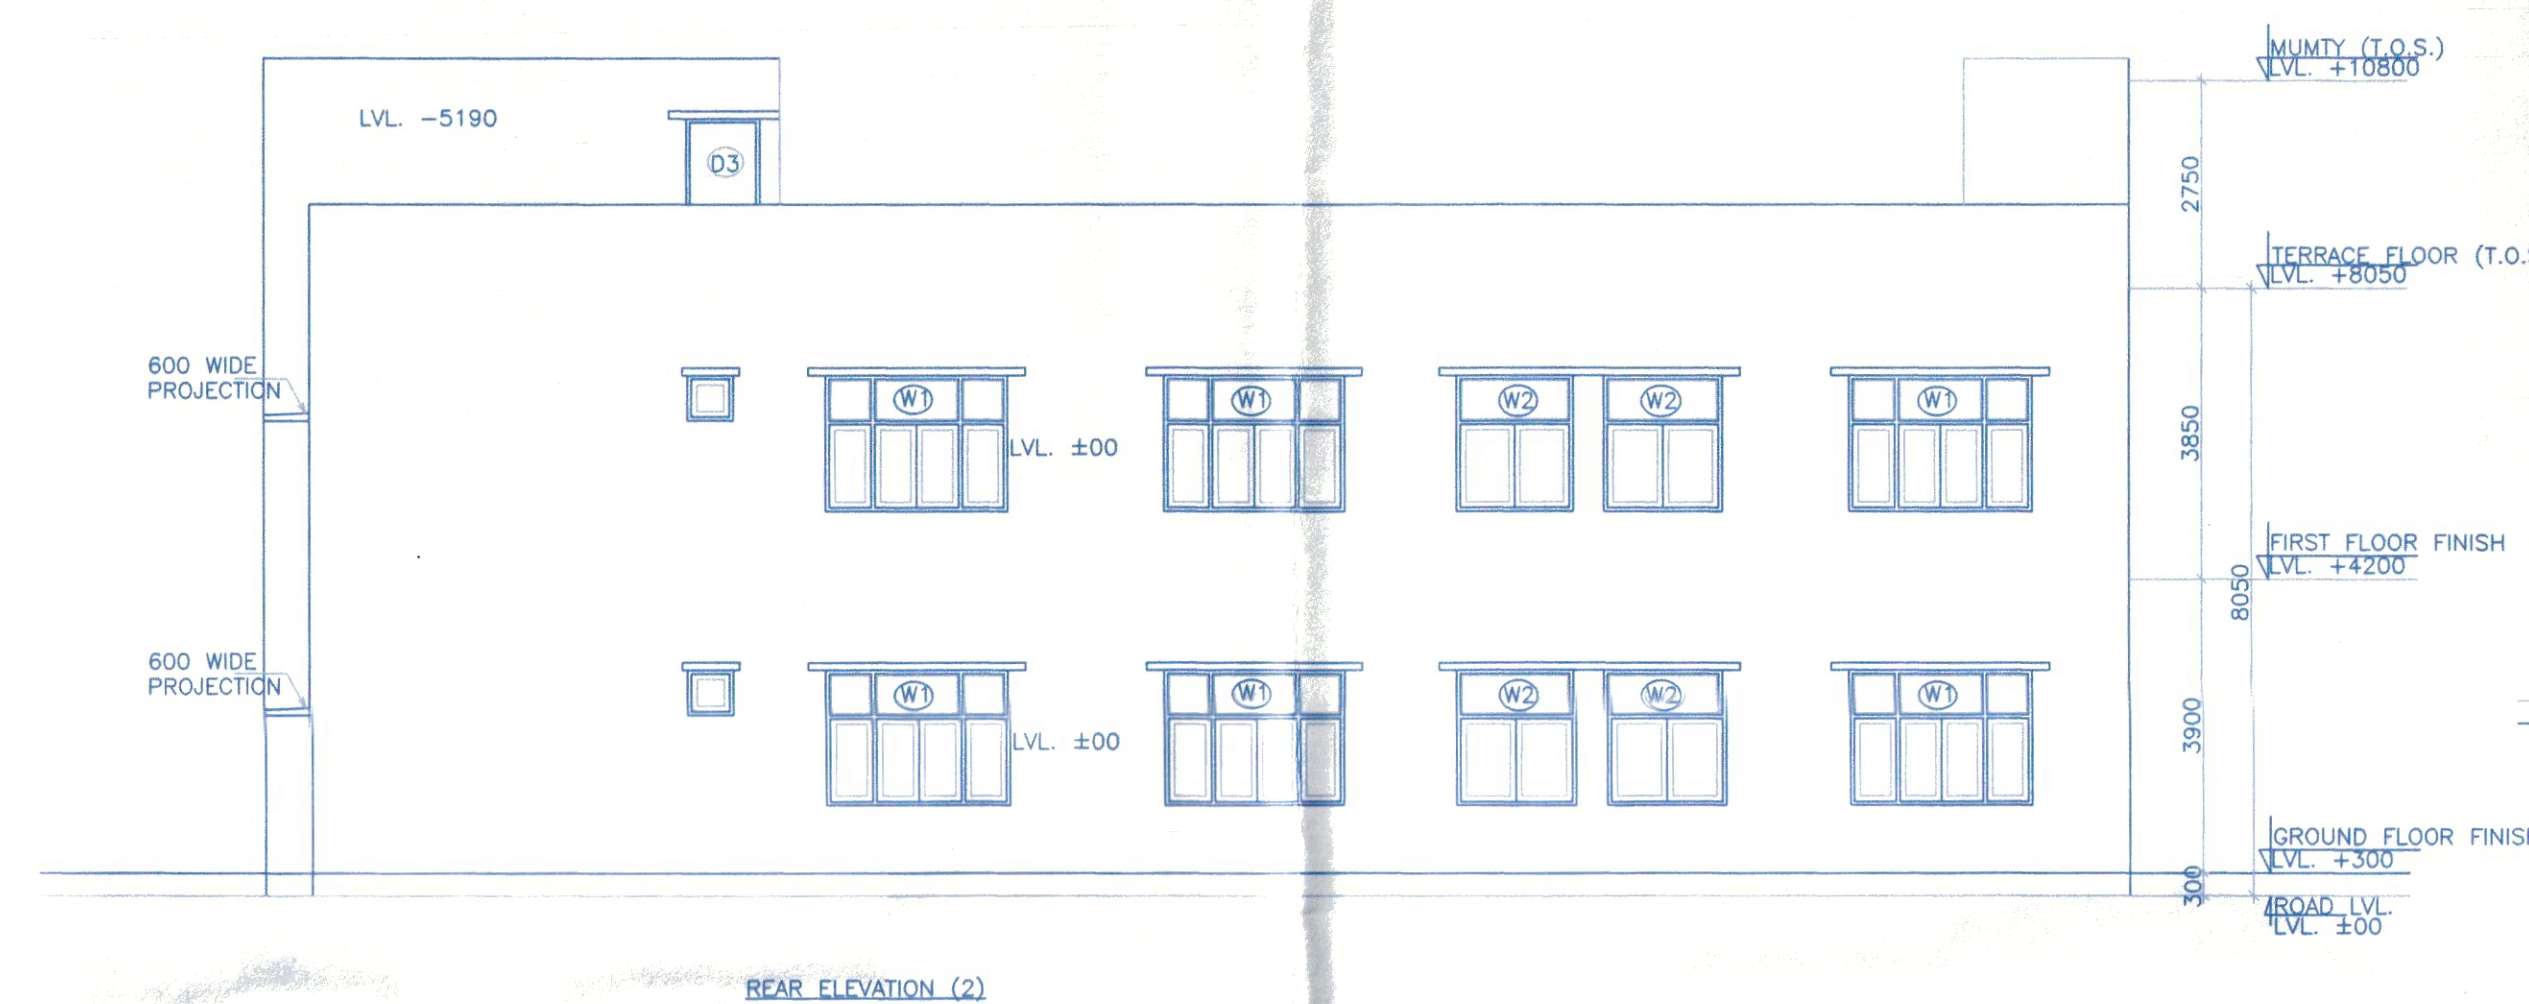
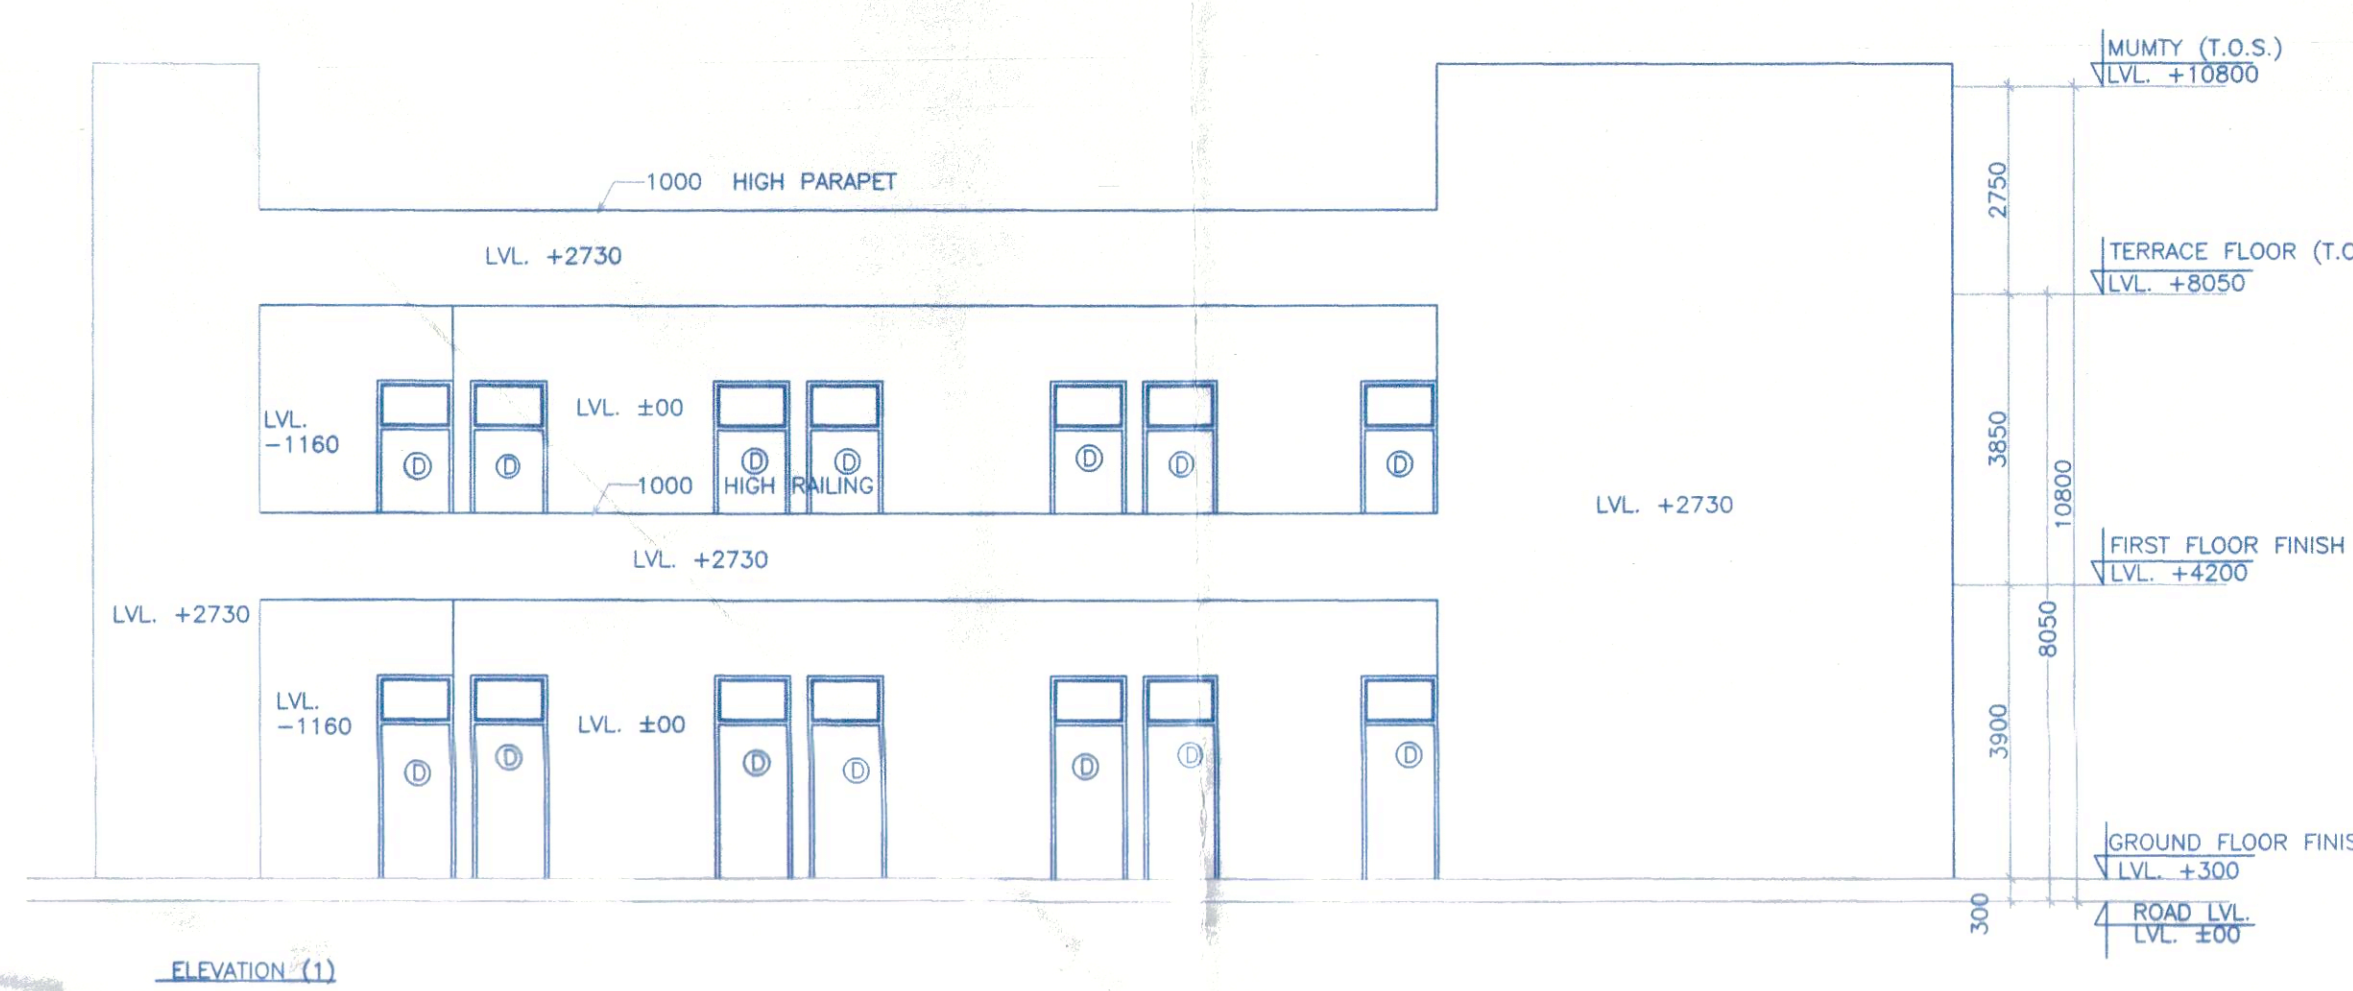
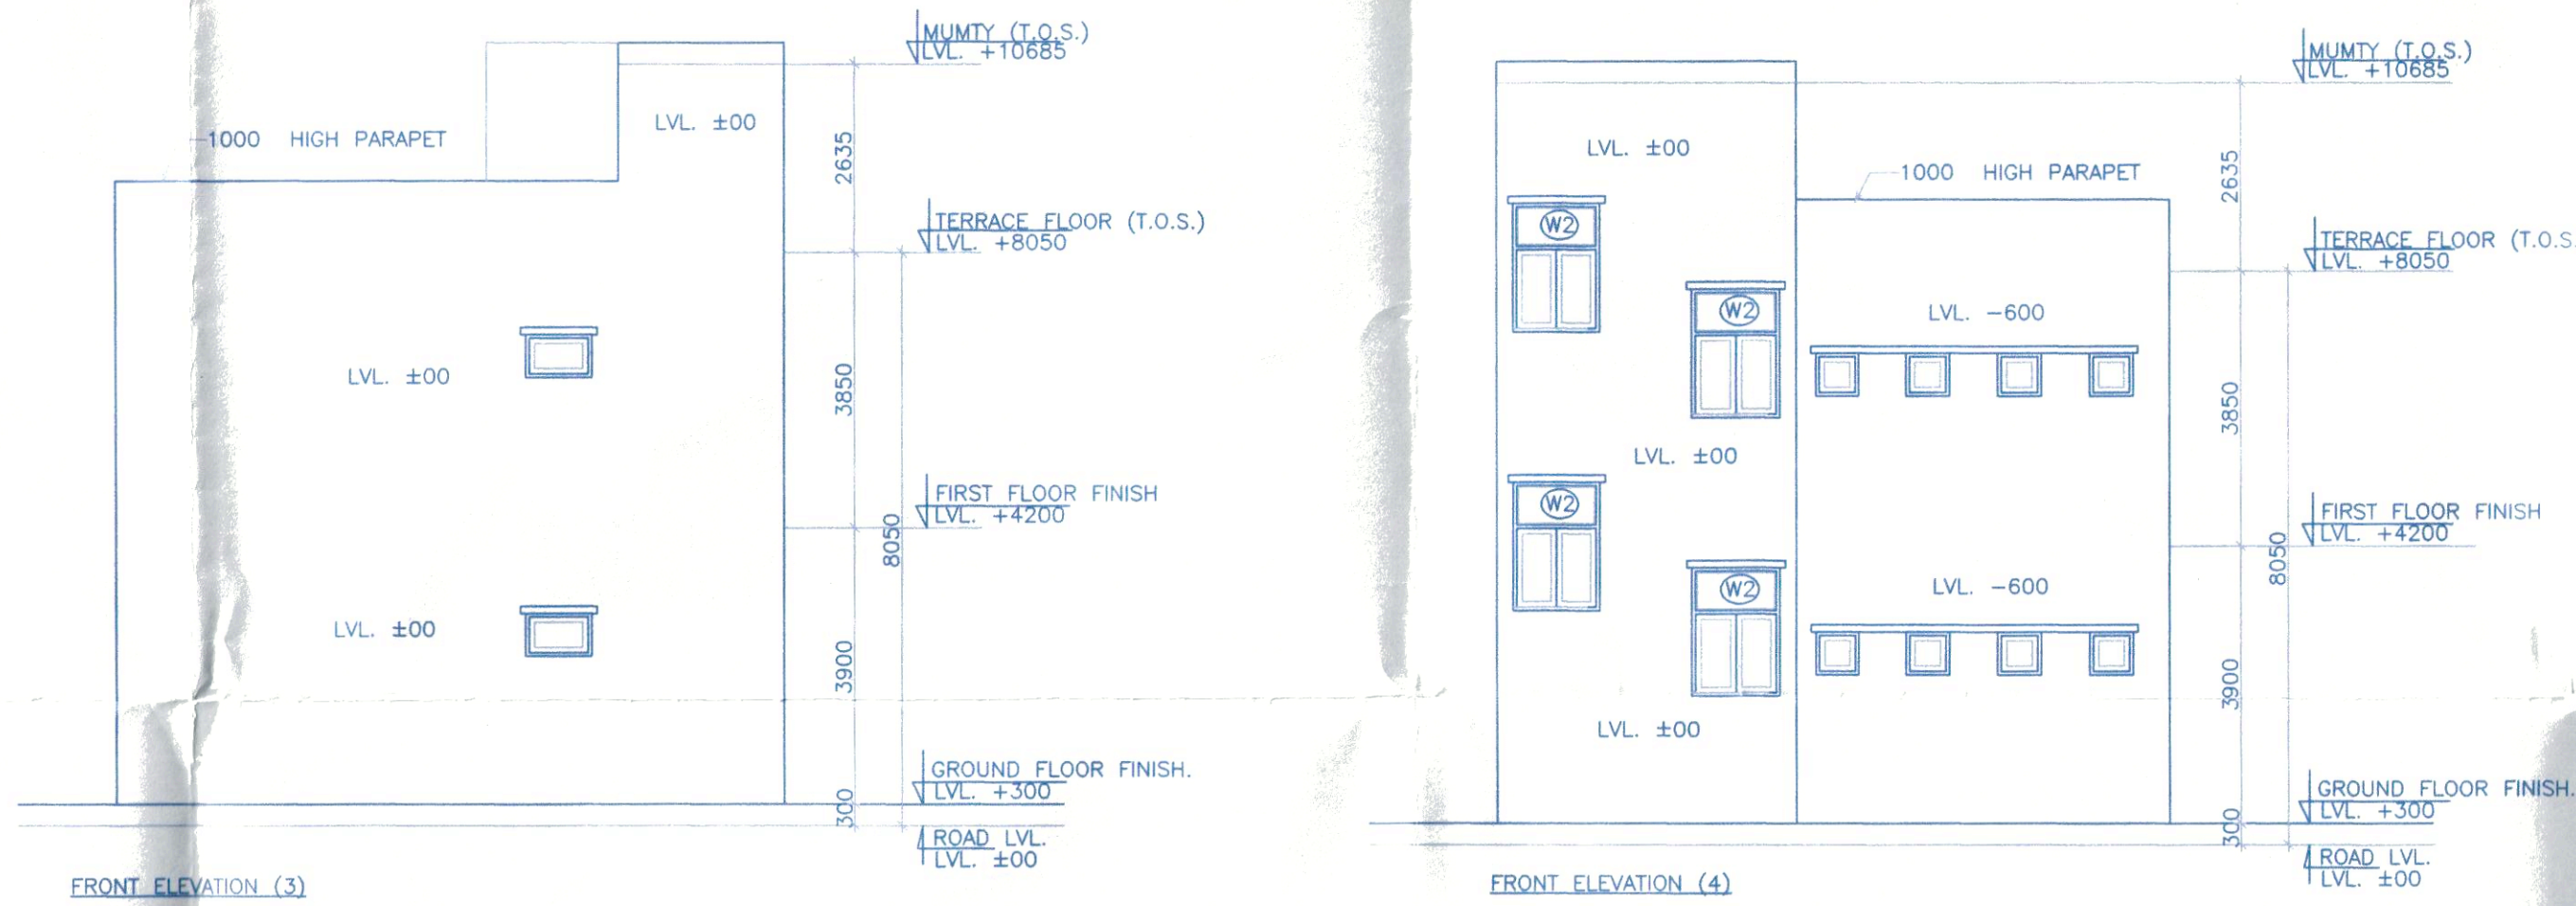
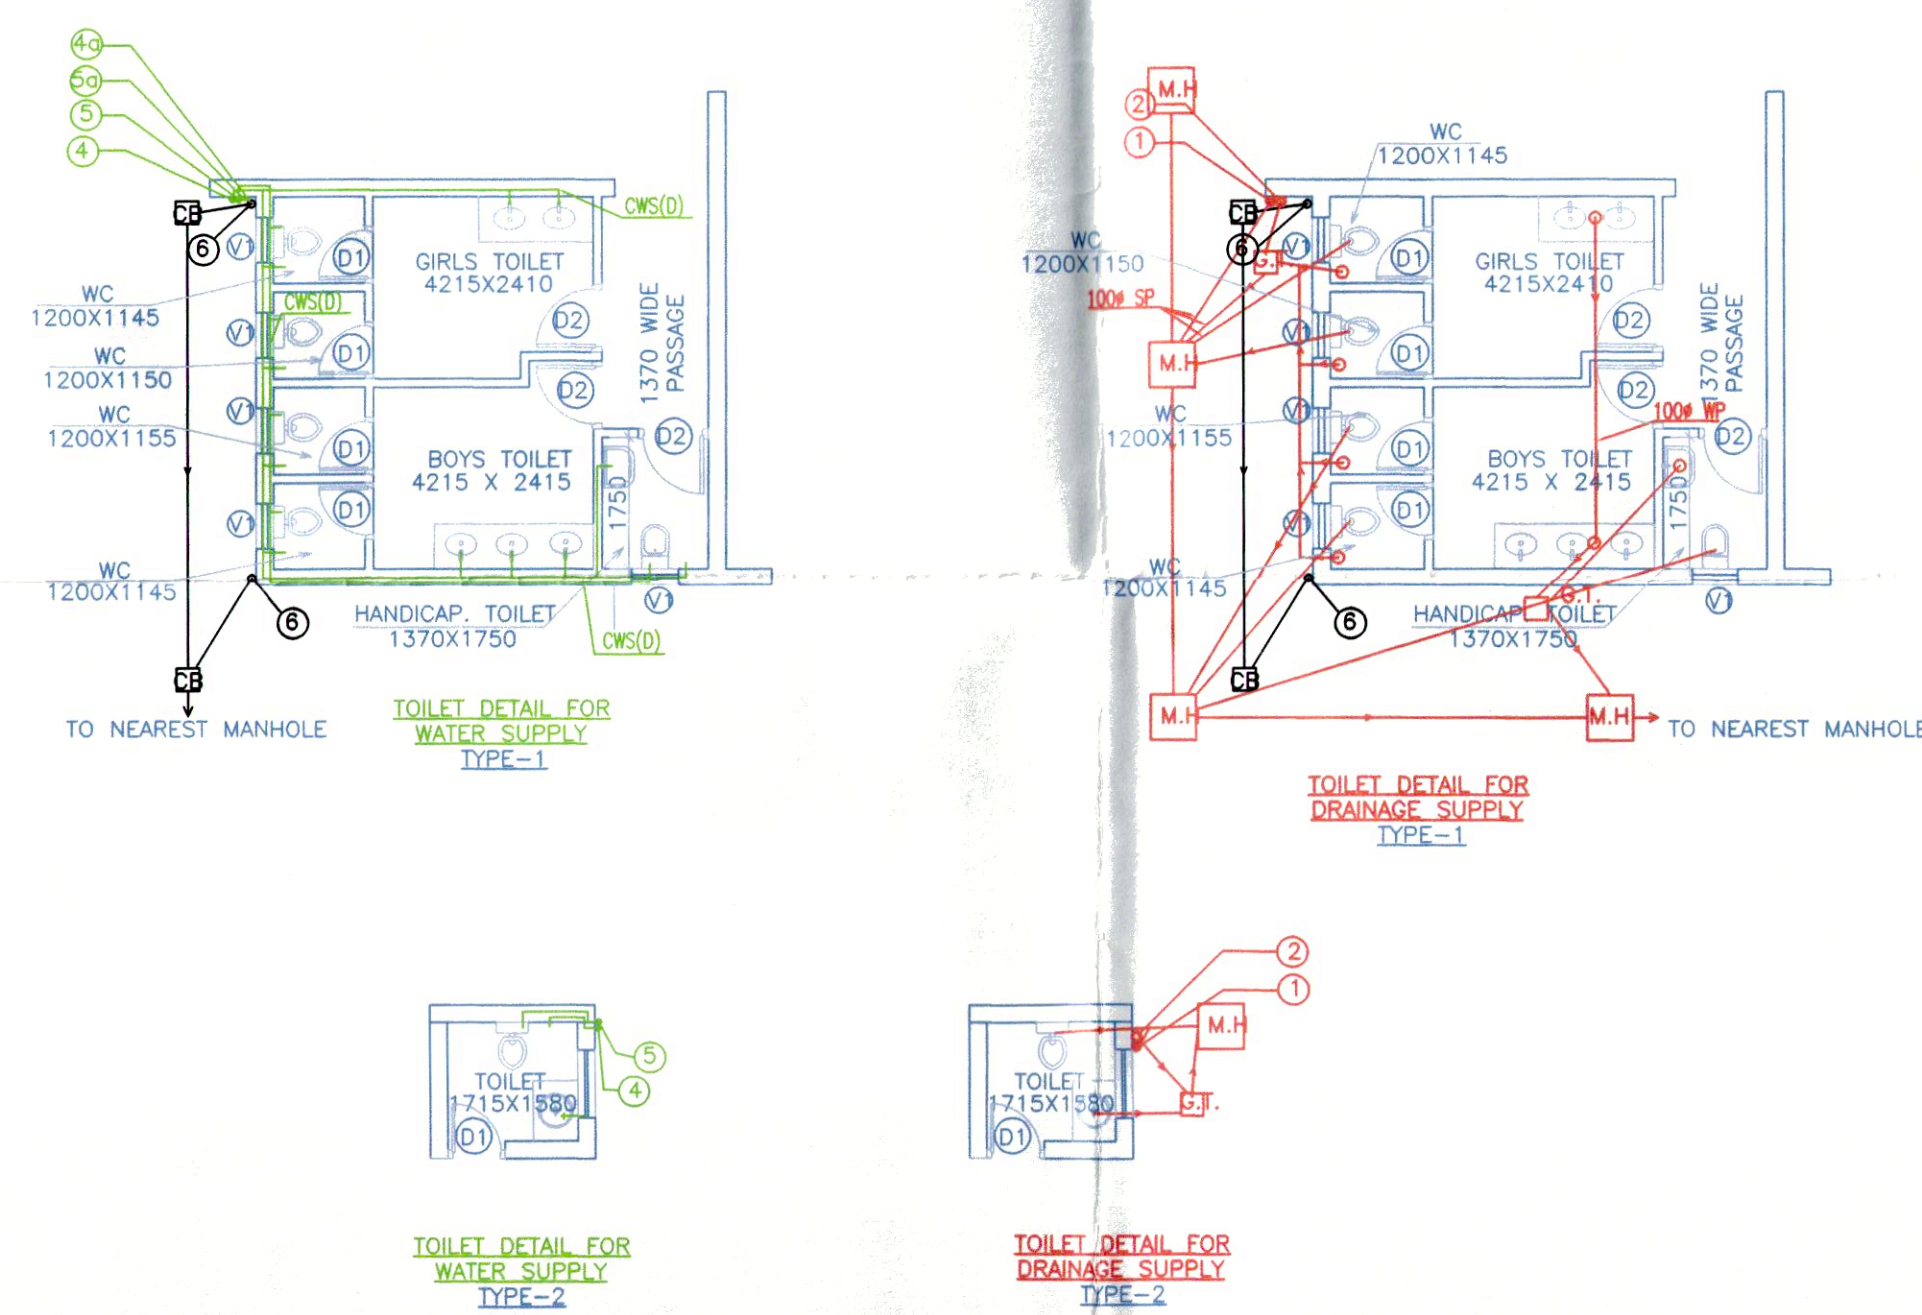
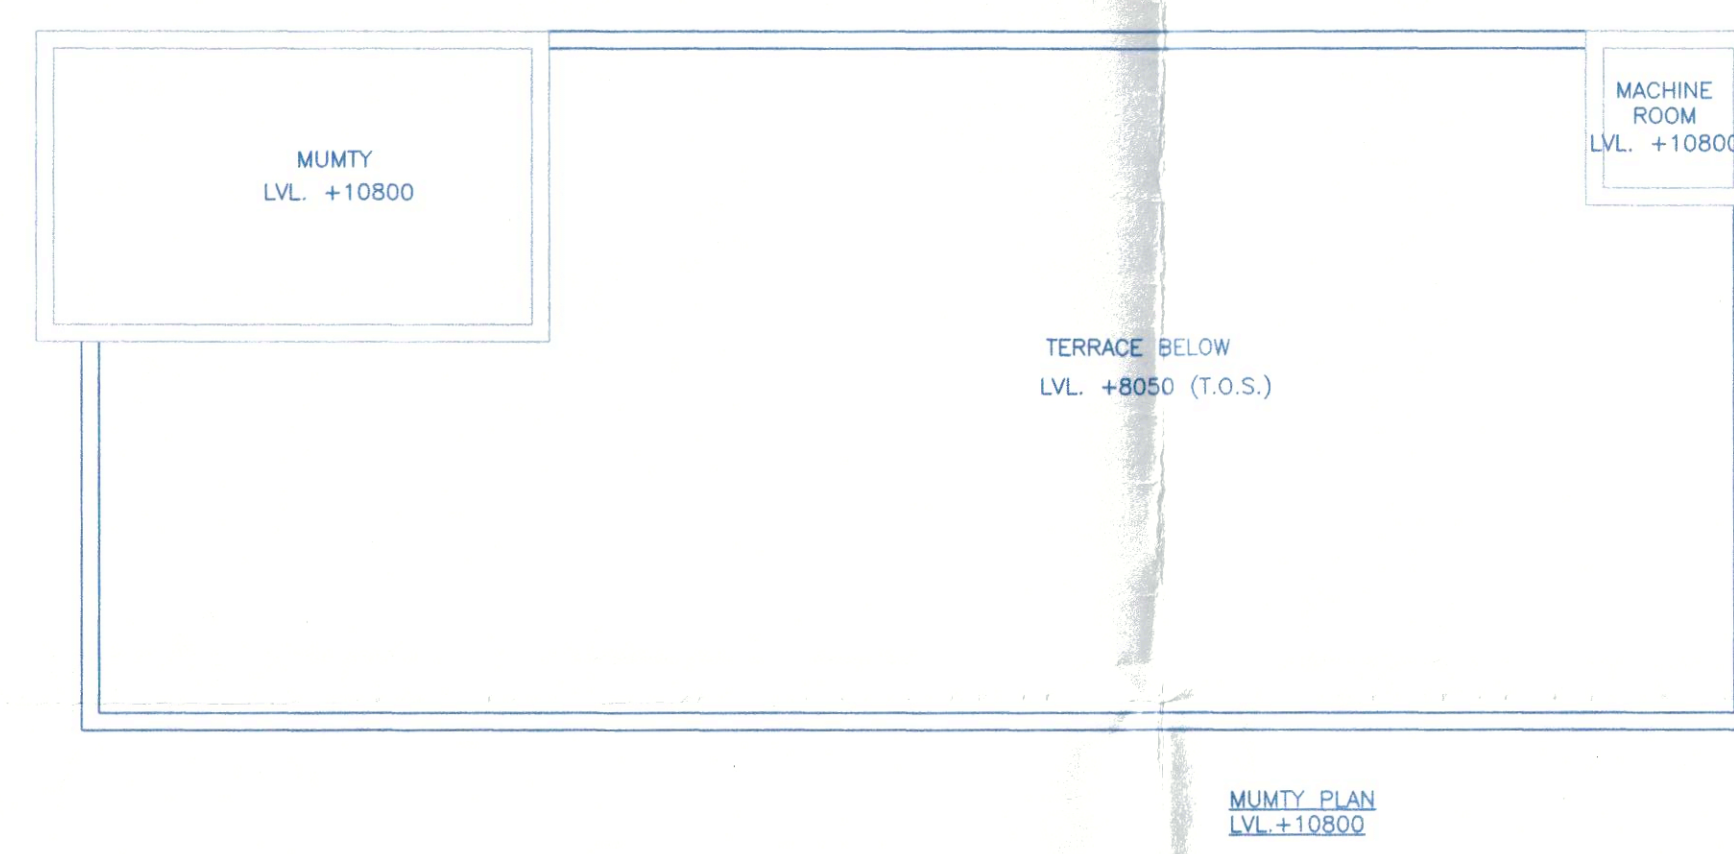
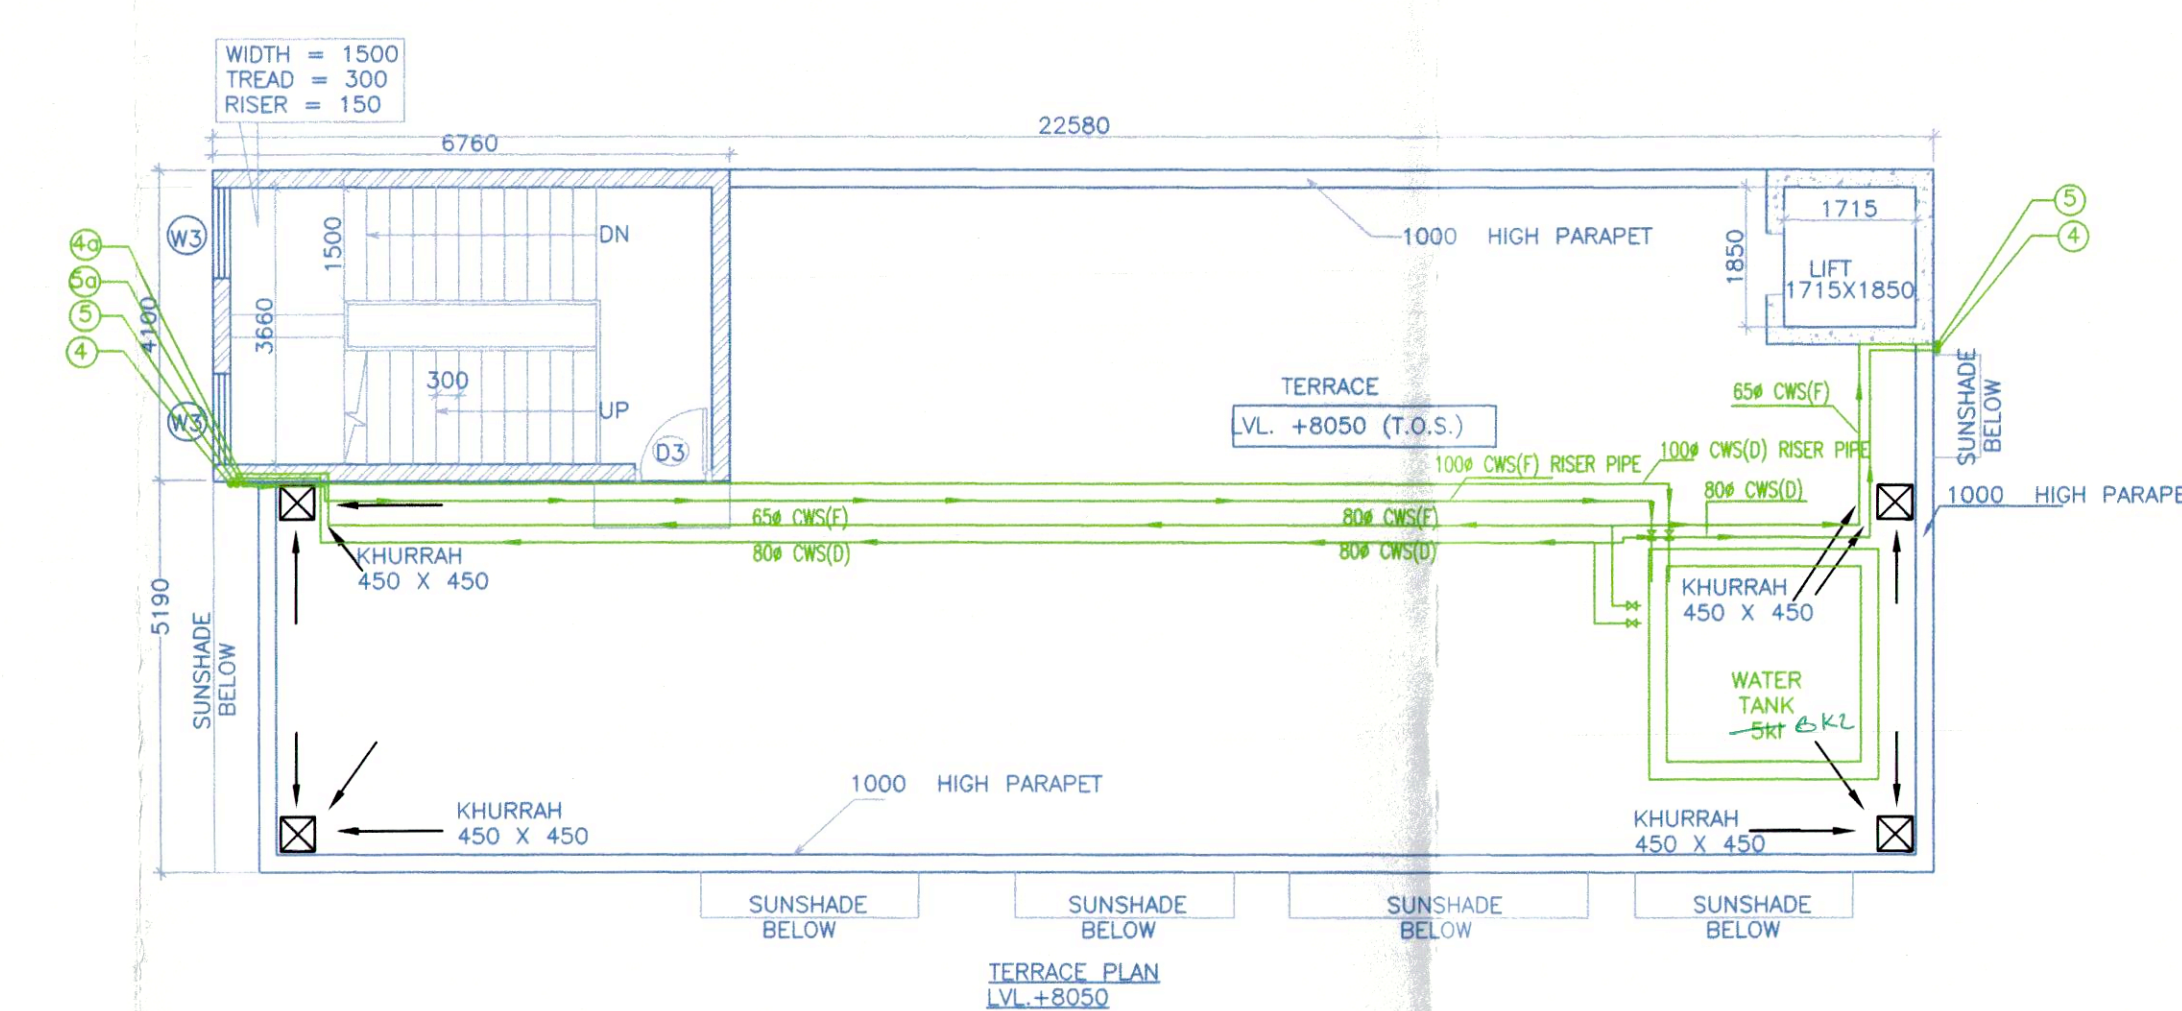
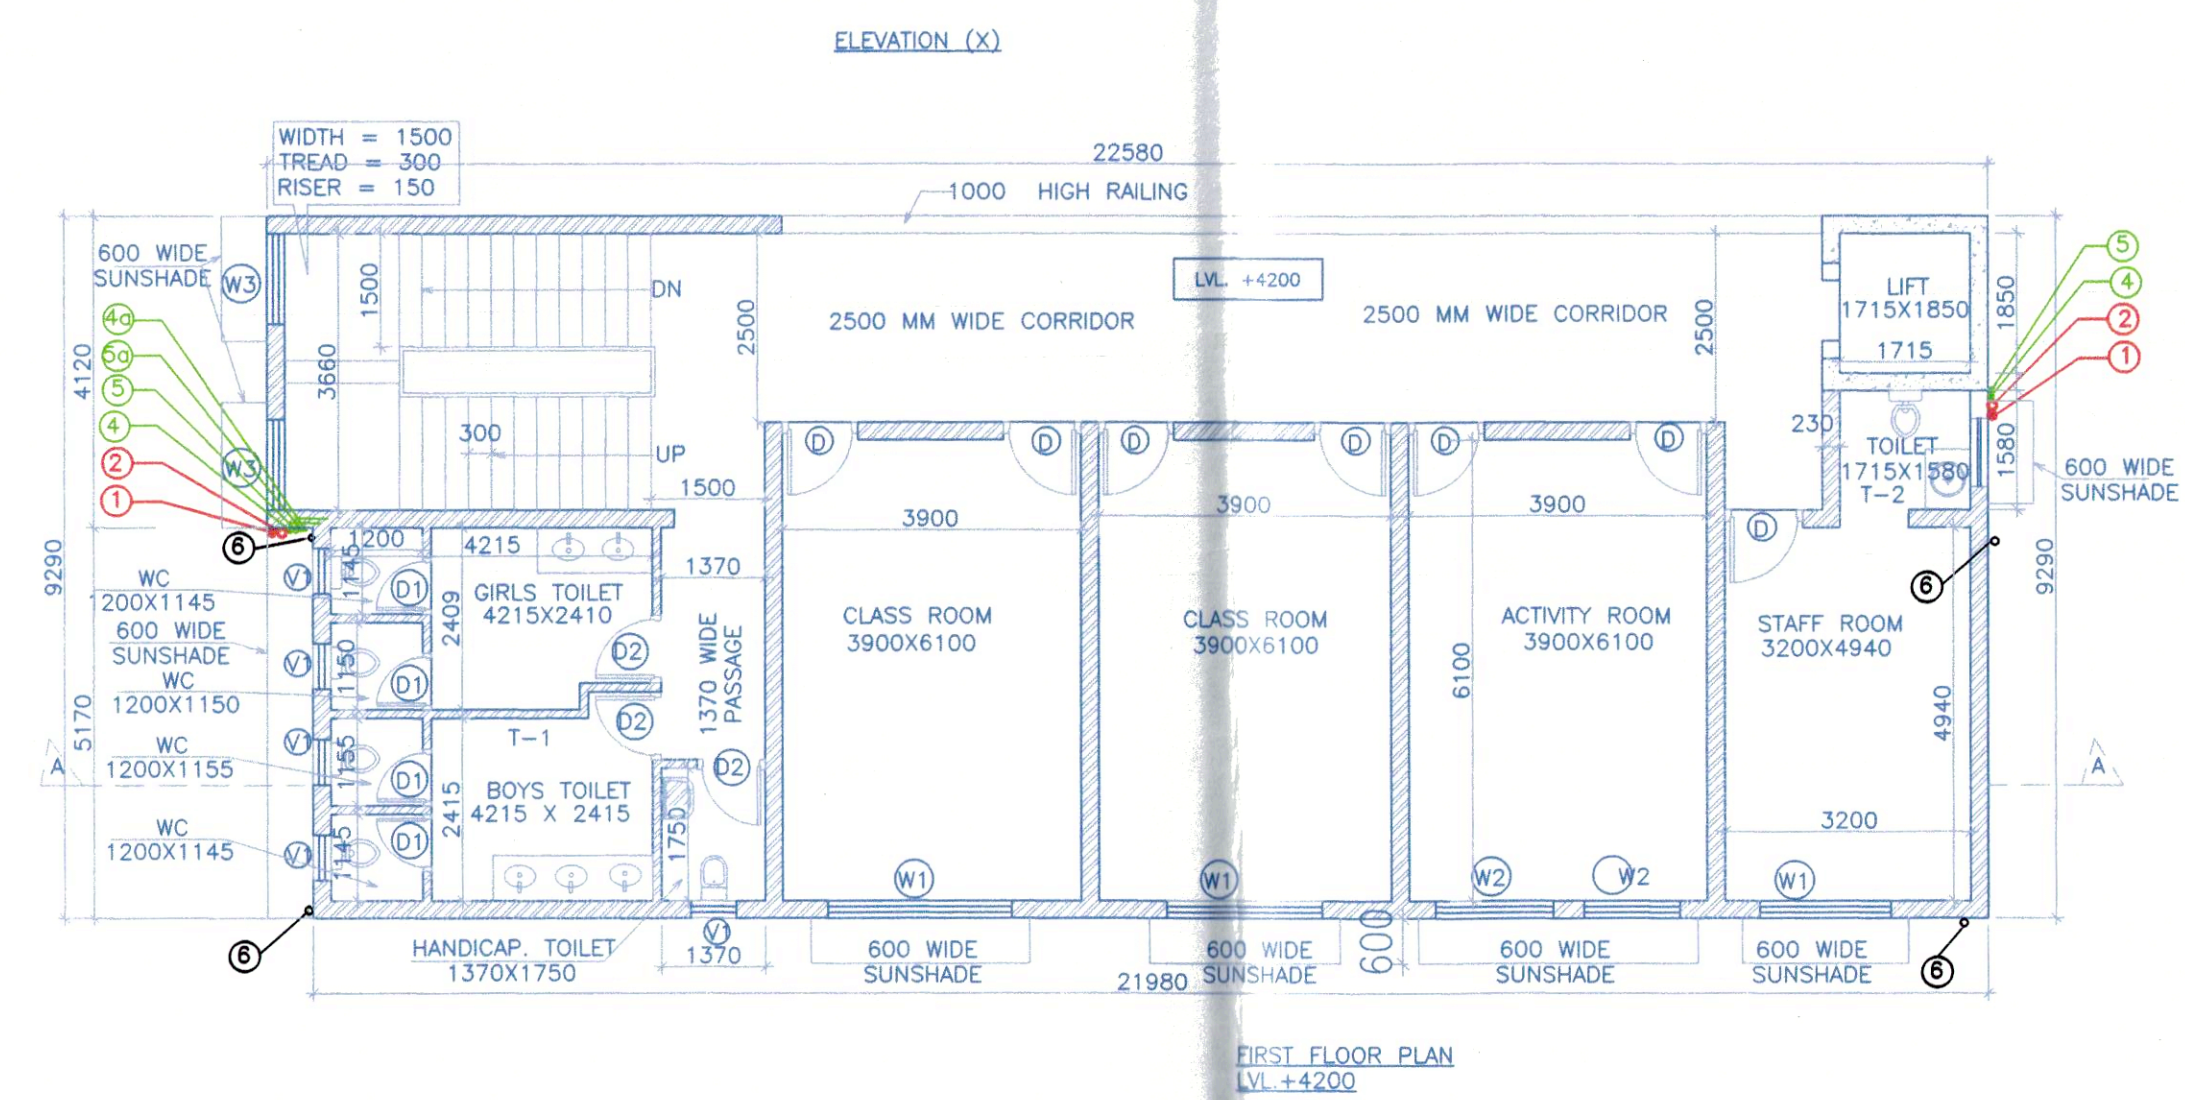


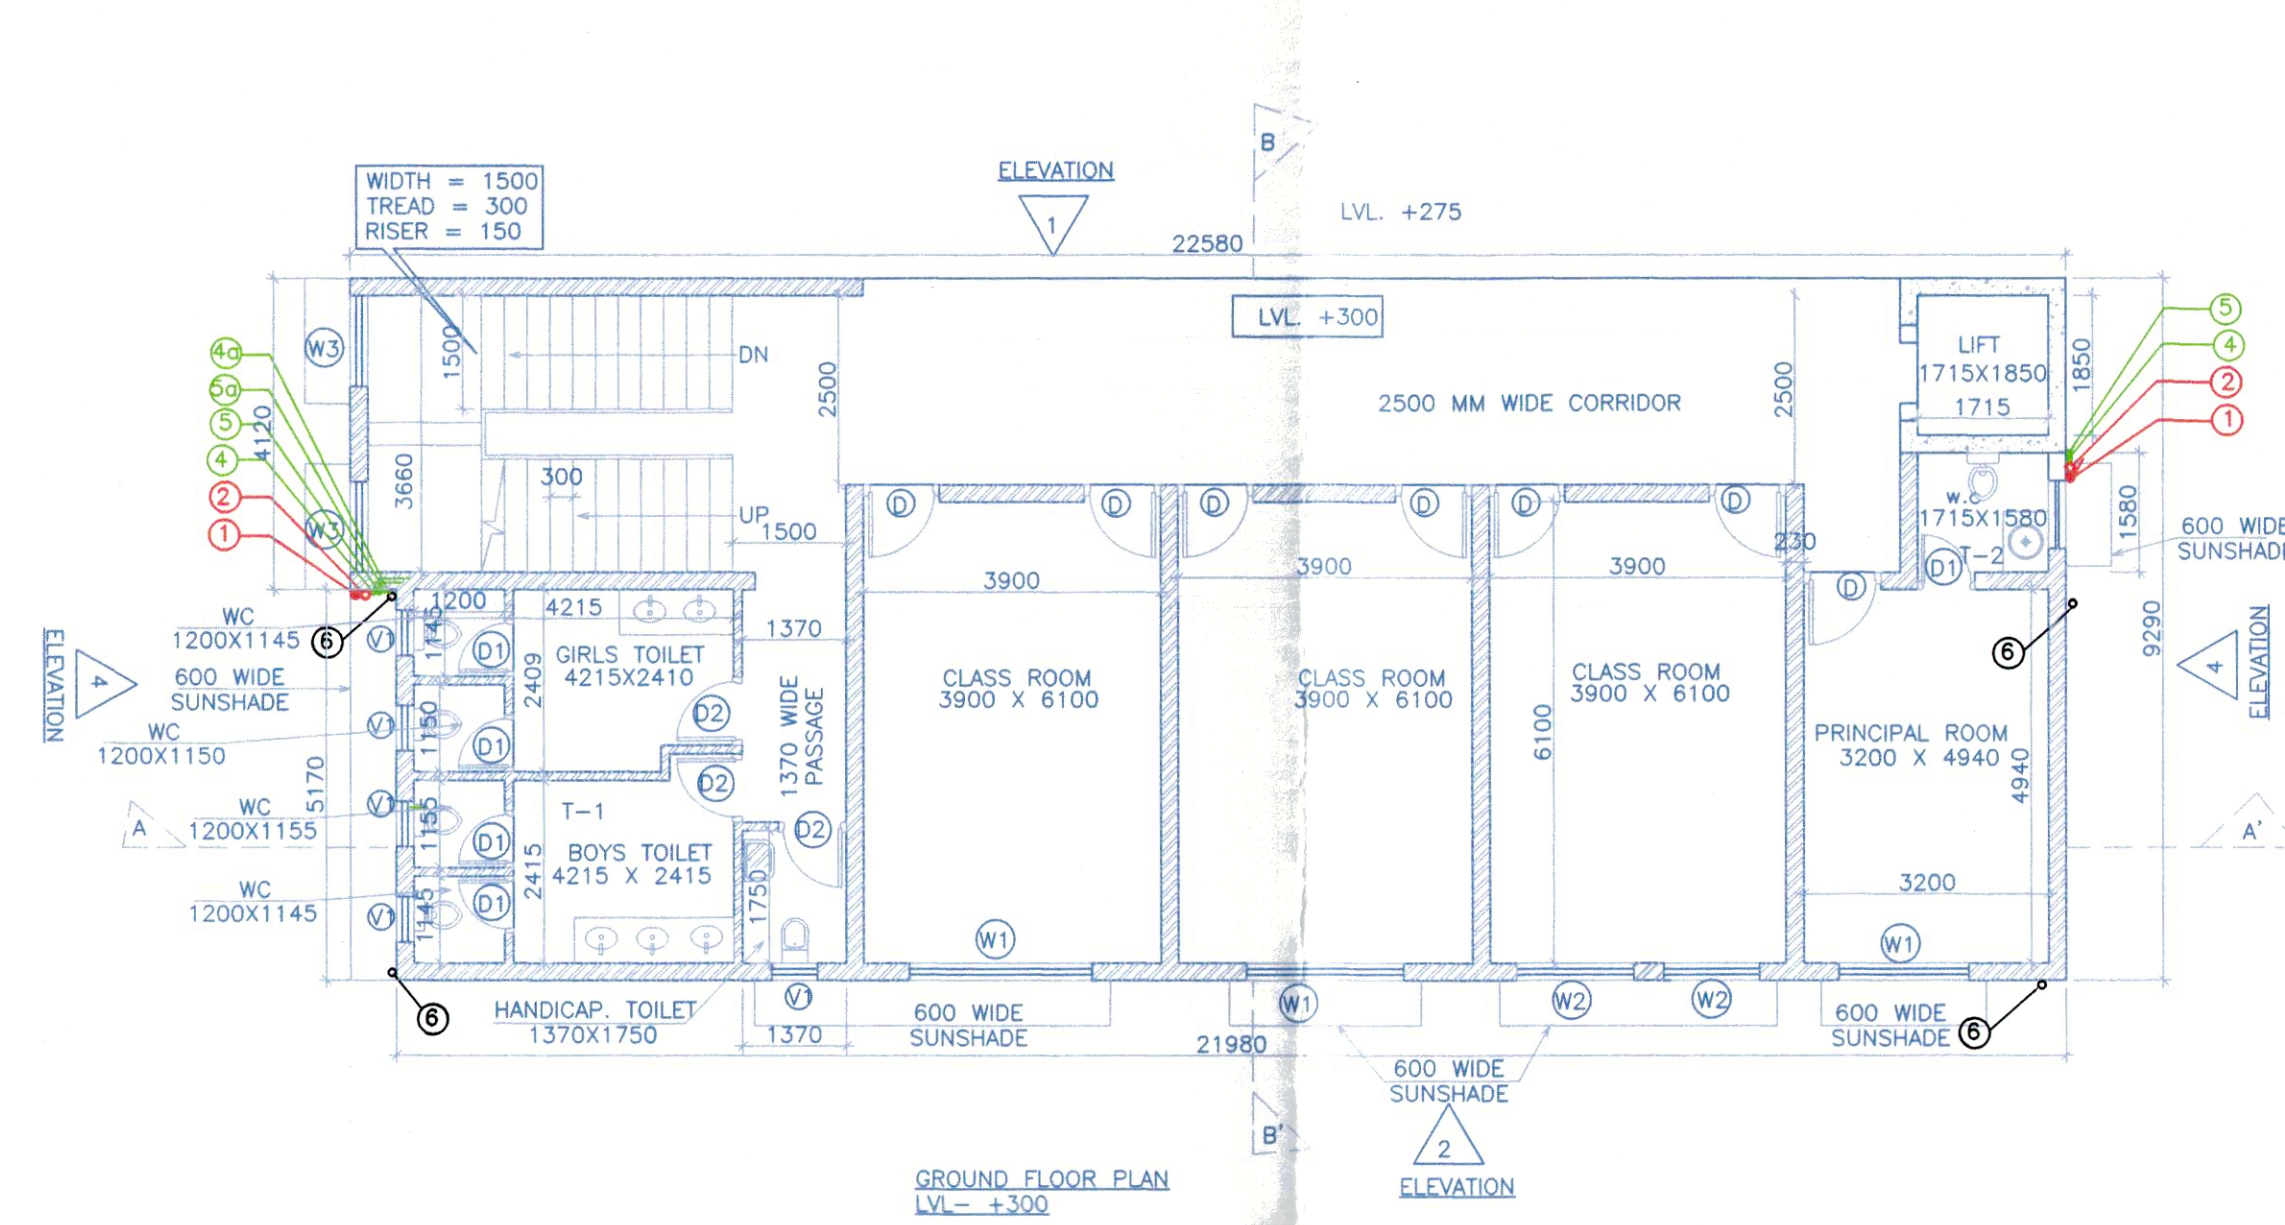

TYPE	SIZE(LXH)	QAL	REMARK
D	1000X2700	2700	
D1	750X2100	2100	
D2	900X2700	2700	
D3	600X2100	2100	
W1	3100X1800	900	2700
W2	3550X1800	900	2700
W3	1000X1200	900	2100
V1	900X900	1200	2100

GROUND COVERAGE
F.A.R. OF GROUND FLOOR
F.A.R. OF 1st FLOOR
TOTAL F.A.R AREA OF NURSERY SCHOOL = 410.158 SQM

= ADDITION (GC)
= 206.665 SQM
= ADDITION (GC)
= 206.665 SQM
= ADDITION (FF)
= 203.493 SQM

Note :-

1. BUILDING WILL BE DESIGNED (STRUCTURES) AS PER RELEVANT IS CODES FOR EARTH QUAKE RESISTANCE.
2. BUILDING IS HAS AUTOMATIC SPRINKLER SYSTEM ON ALL FLOORS.

LEGEND :-

- 110 OD UPVC SOIL VENT PIPE
- 110 OD UPVC WASTE PIPE
- CWS (DOMESTIC) DN TAKE(G)
- CWS (FLUSHING) DN TAKE(G)
- CWS (DOMESTIC) RISER(G)
- CWS (FLUSHING) RISER(G)
- 110 OD UPVC RAIN WATER PIPE

Project:

PROPOSED BUILDING PLAN OF GROUP HOUSING SCHEME MEASURING 14.30 ACRES (LICENCE NO. 41 OF 2013 DATED 06-06-2013) IN SECTOR-89-A, GURGAON MANESAR URBAN COMPLEX, BEING DEVELOPED BY STRONG INFRABUILD PVT. LTD. AND OTHERS IN COLLABORATION WITH VATIKA LTD.

Associate Architects

RISMS ARCHITECTS


RSMS ARCHITECTS PVT. LTD.
69, Nora Niwas Bhowani Kunj
(Behind D2), Vasant Kunj,
New Delhi-110070.
Tel.: 011-26898616, 26898617
www.rsms-arch.com

Checked and Approved: *[Signature]*
For M/s. Vatika Limited
Director (H.O.)
B.P.C.

For M/s. Vatika Limited
Director (H.O.)
B.P.C.

ARCHITECT'S SEAL & SIGNATURE

OWNER'S SEAL & SIGNATURE

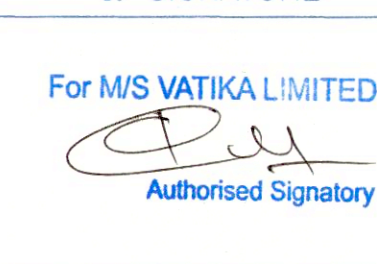

MARCH-2014.

Scale : 1:100

Drawing Title:-
GROUND, 1ST FLOOR, TERRACE PLAN,
MUMTY PLAN, TOILET DETAIL, ELEVATION 1-4,
SECTION-AA' & BB' & AREA CALCULATION
OF FLOOR PLAN & GROUND COVERAGE
NURSERY SCHOOL

Drawing No:-
NS-01
VATIKA GH-23