


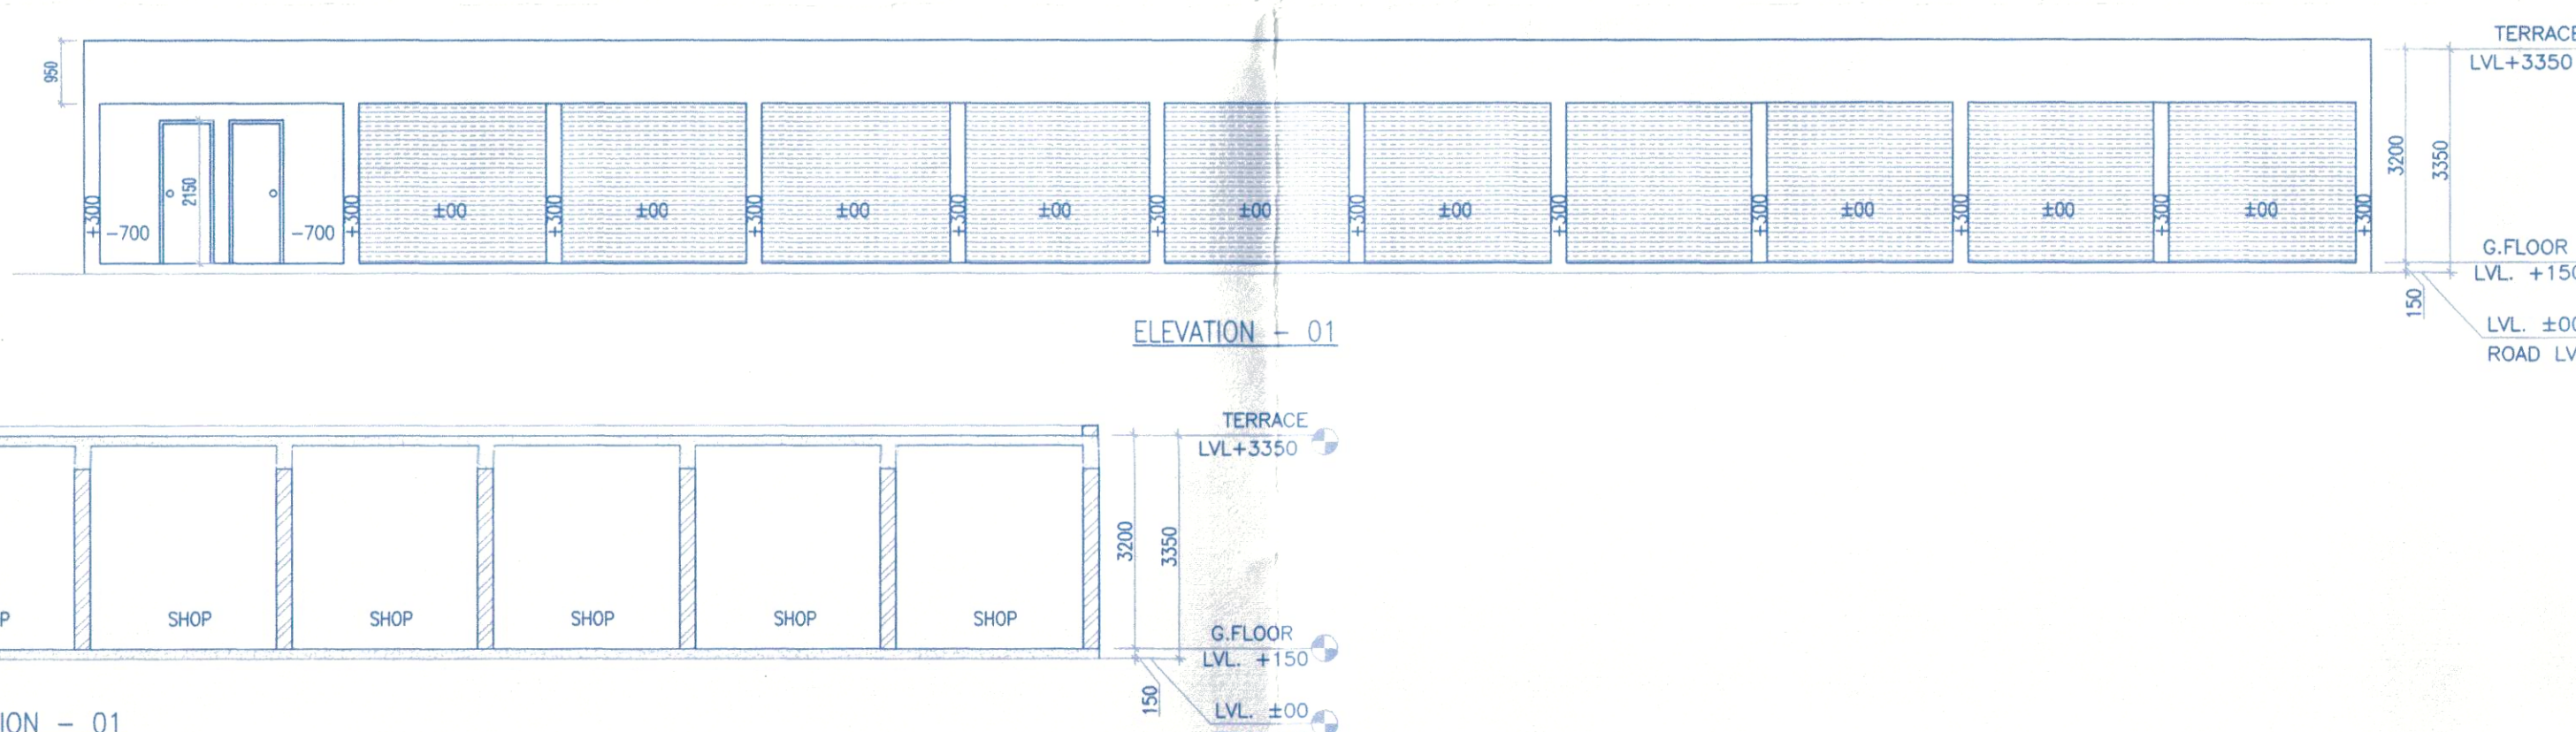


ELEVATION - 01



ELEVATION - 02



SECTION - 01

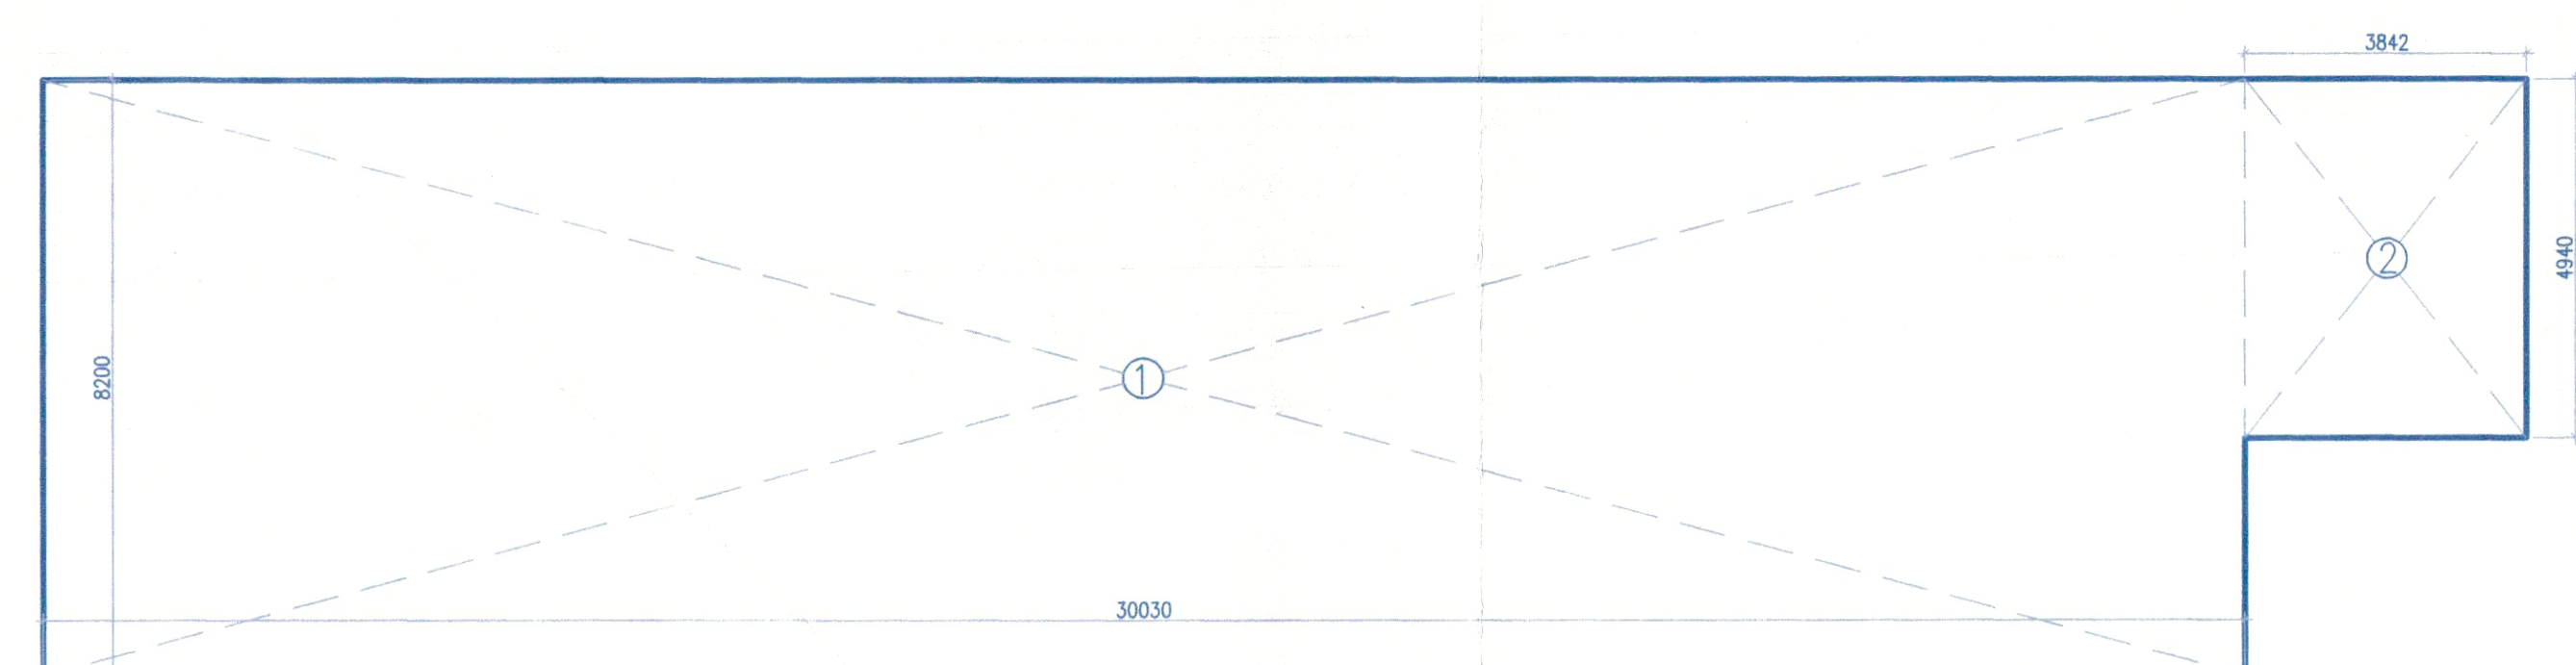




AREA OF GUARD ROOM-1 & 2 = ADDITION(1) + ADDITION(2) - DEDUCTION(A) = 10.06 + 9.638 - 0.501 = 19.197 SQM

ADDITION - 1									
1	=	0.5	X	(4.025+2.143)	X	3.160	=		sqm
TOTAL									sqm


ADDITION - 2									
NO.		A		B		C		5	
1	=	3.486	+	2.641	+	3.192	/	2	=
2	=	3.192	+	4.330	+	3.580	/	2	=
TOTAL									

DEDUCTION - A									
a	=	3.14	X	(13.089+13.088)	X	19.04/360	-	0.5	X
TOTAL									sqm


GROUND COVERAGE/FAR OF GROUND FLOOR = ADDITION(1) = 265.225 SQM

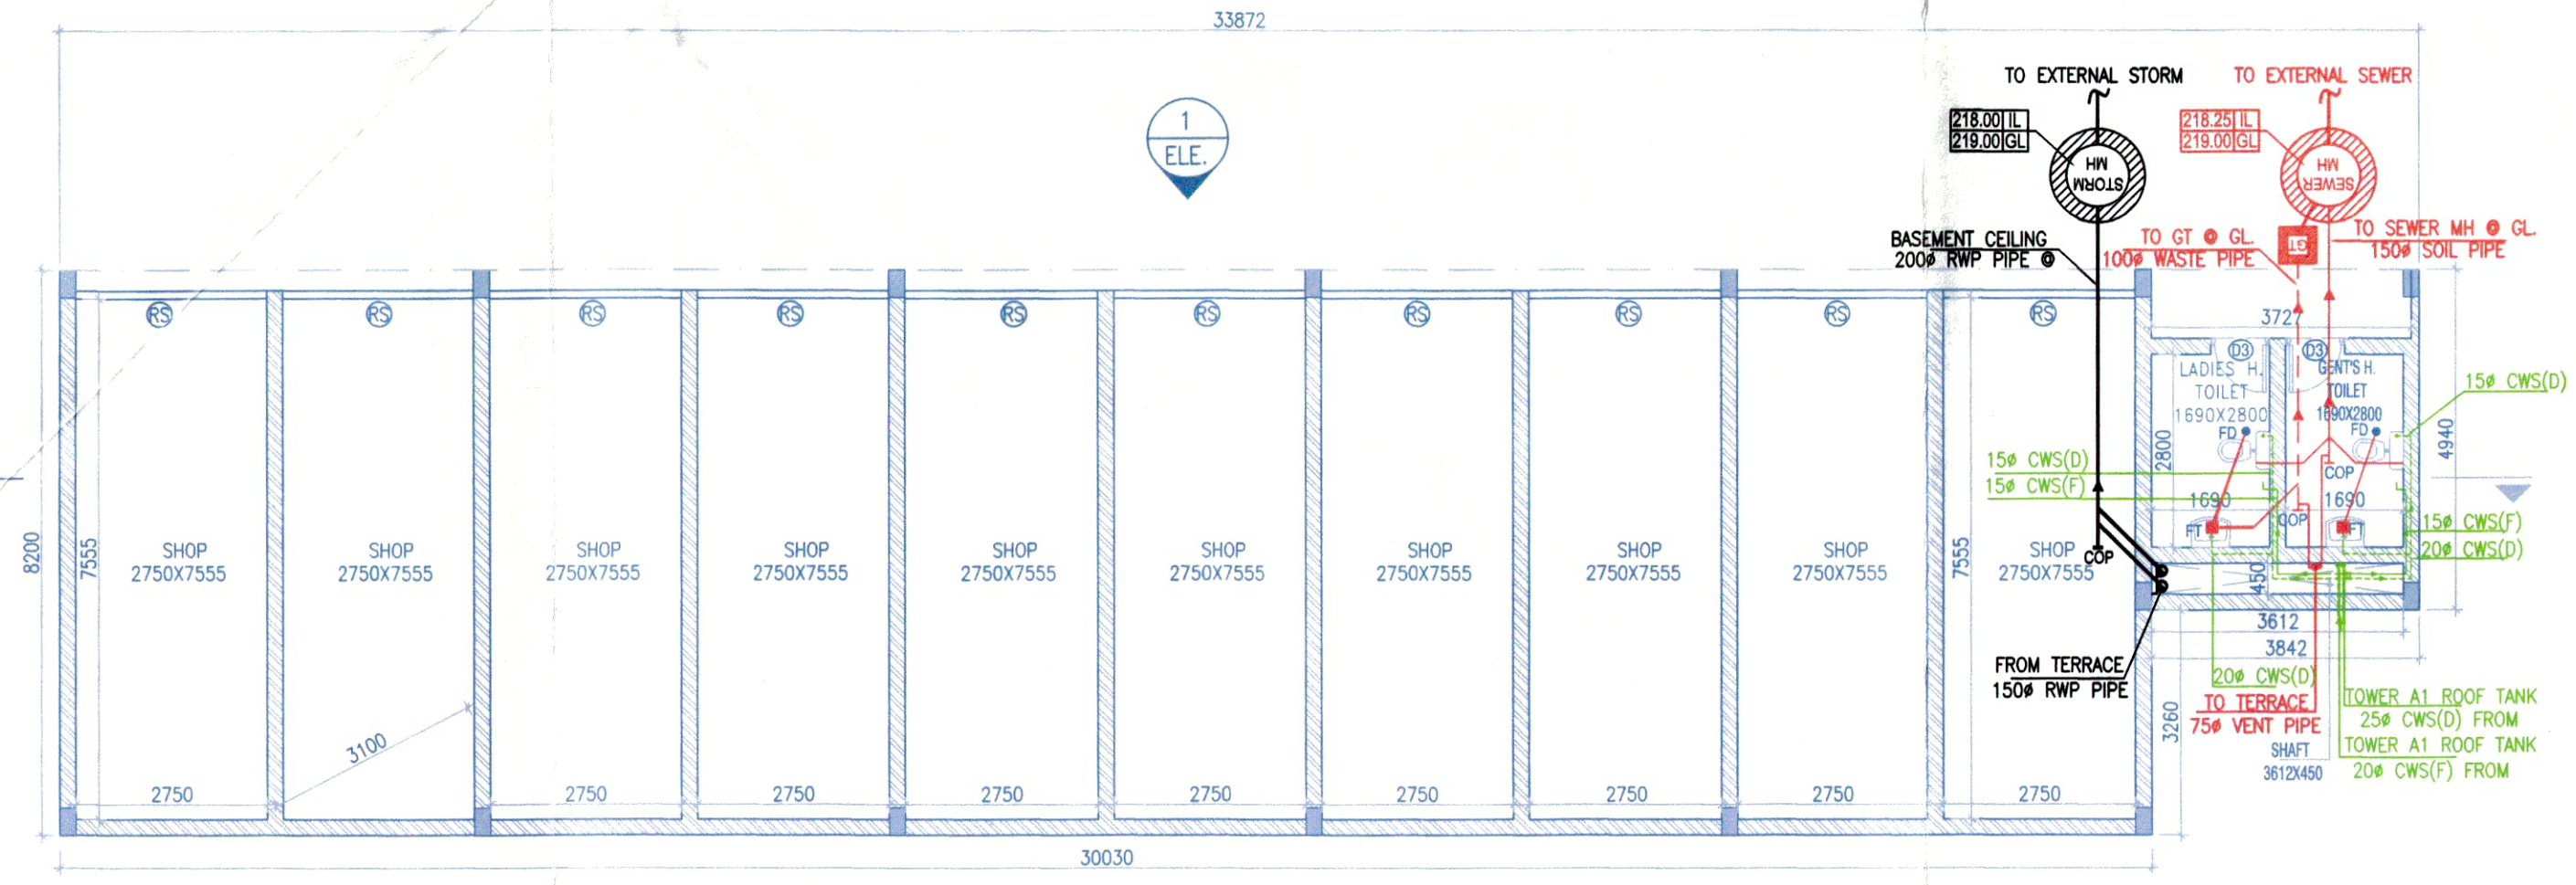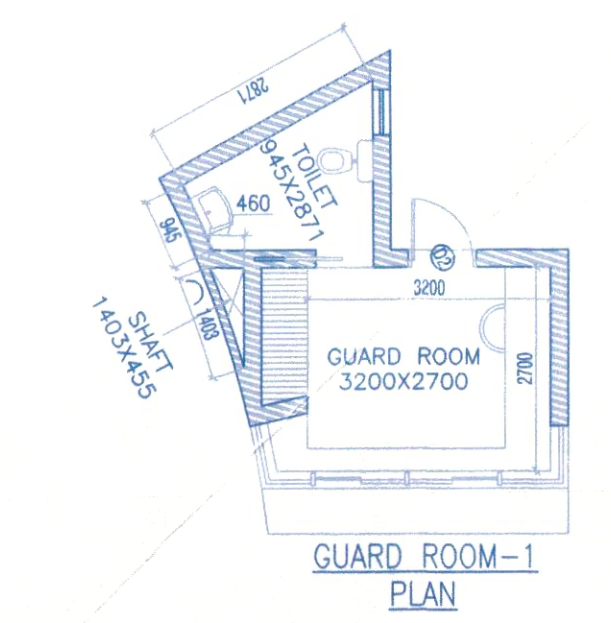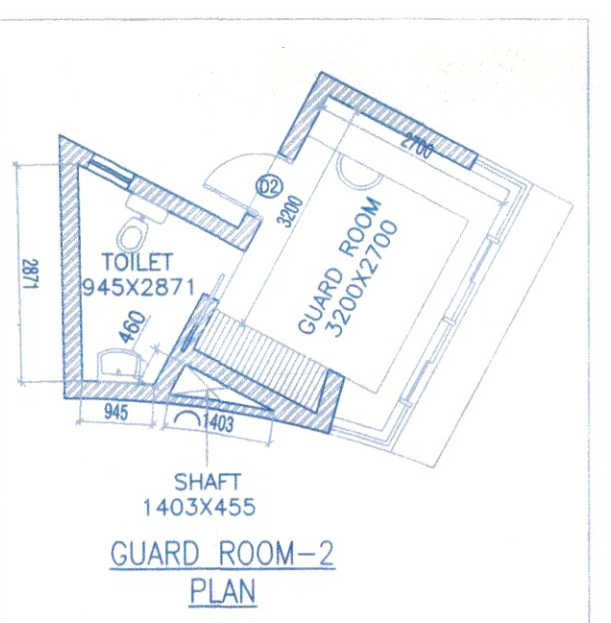


GROUND FLOOR PLAN LVL +450

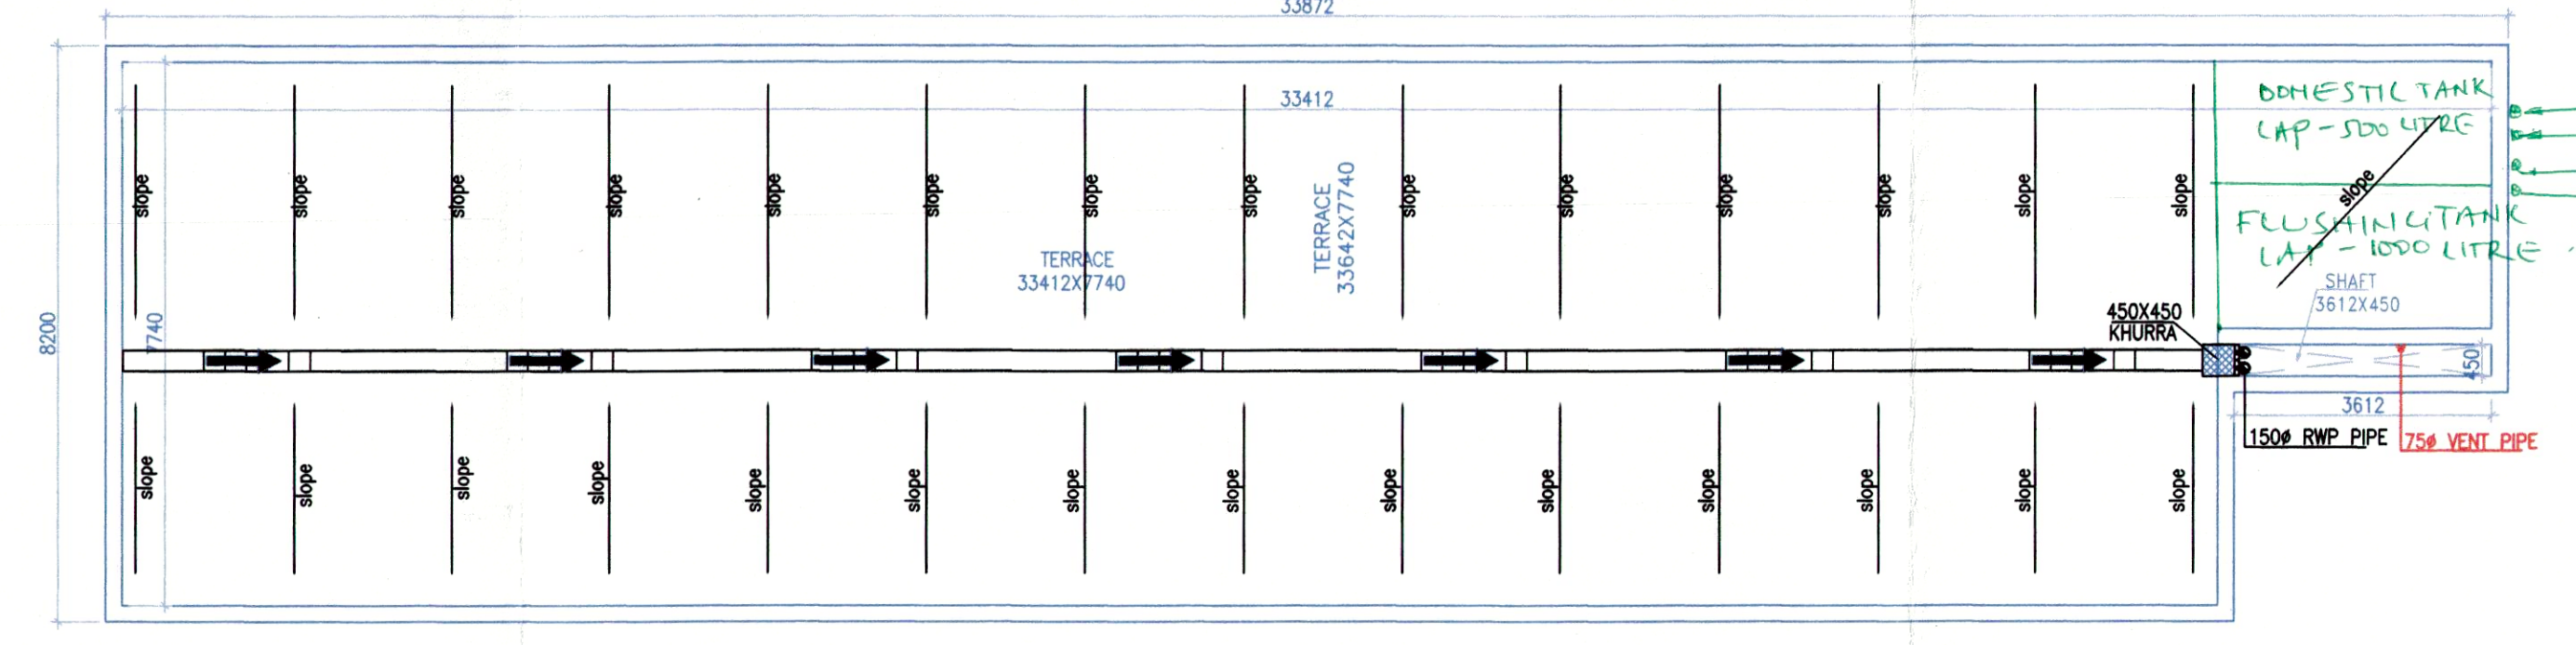


TERRACE PLAN LVL +3350

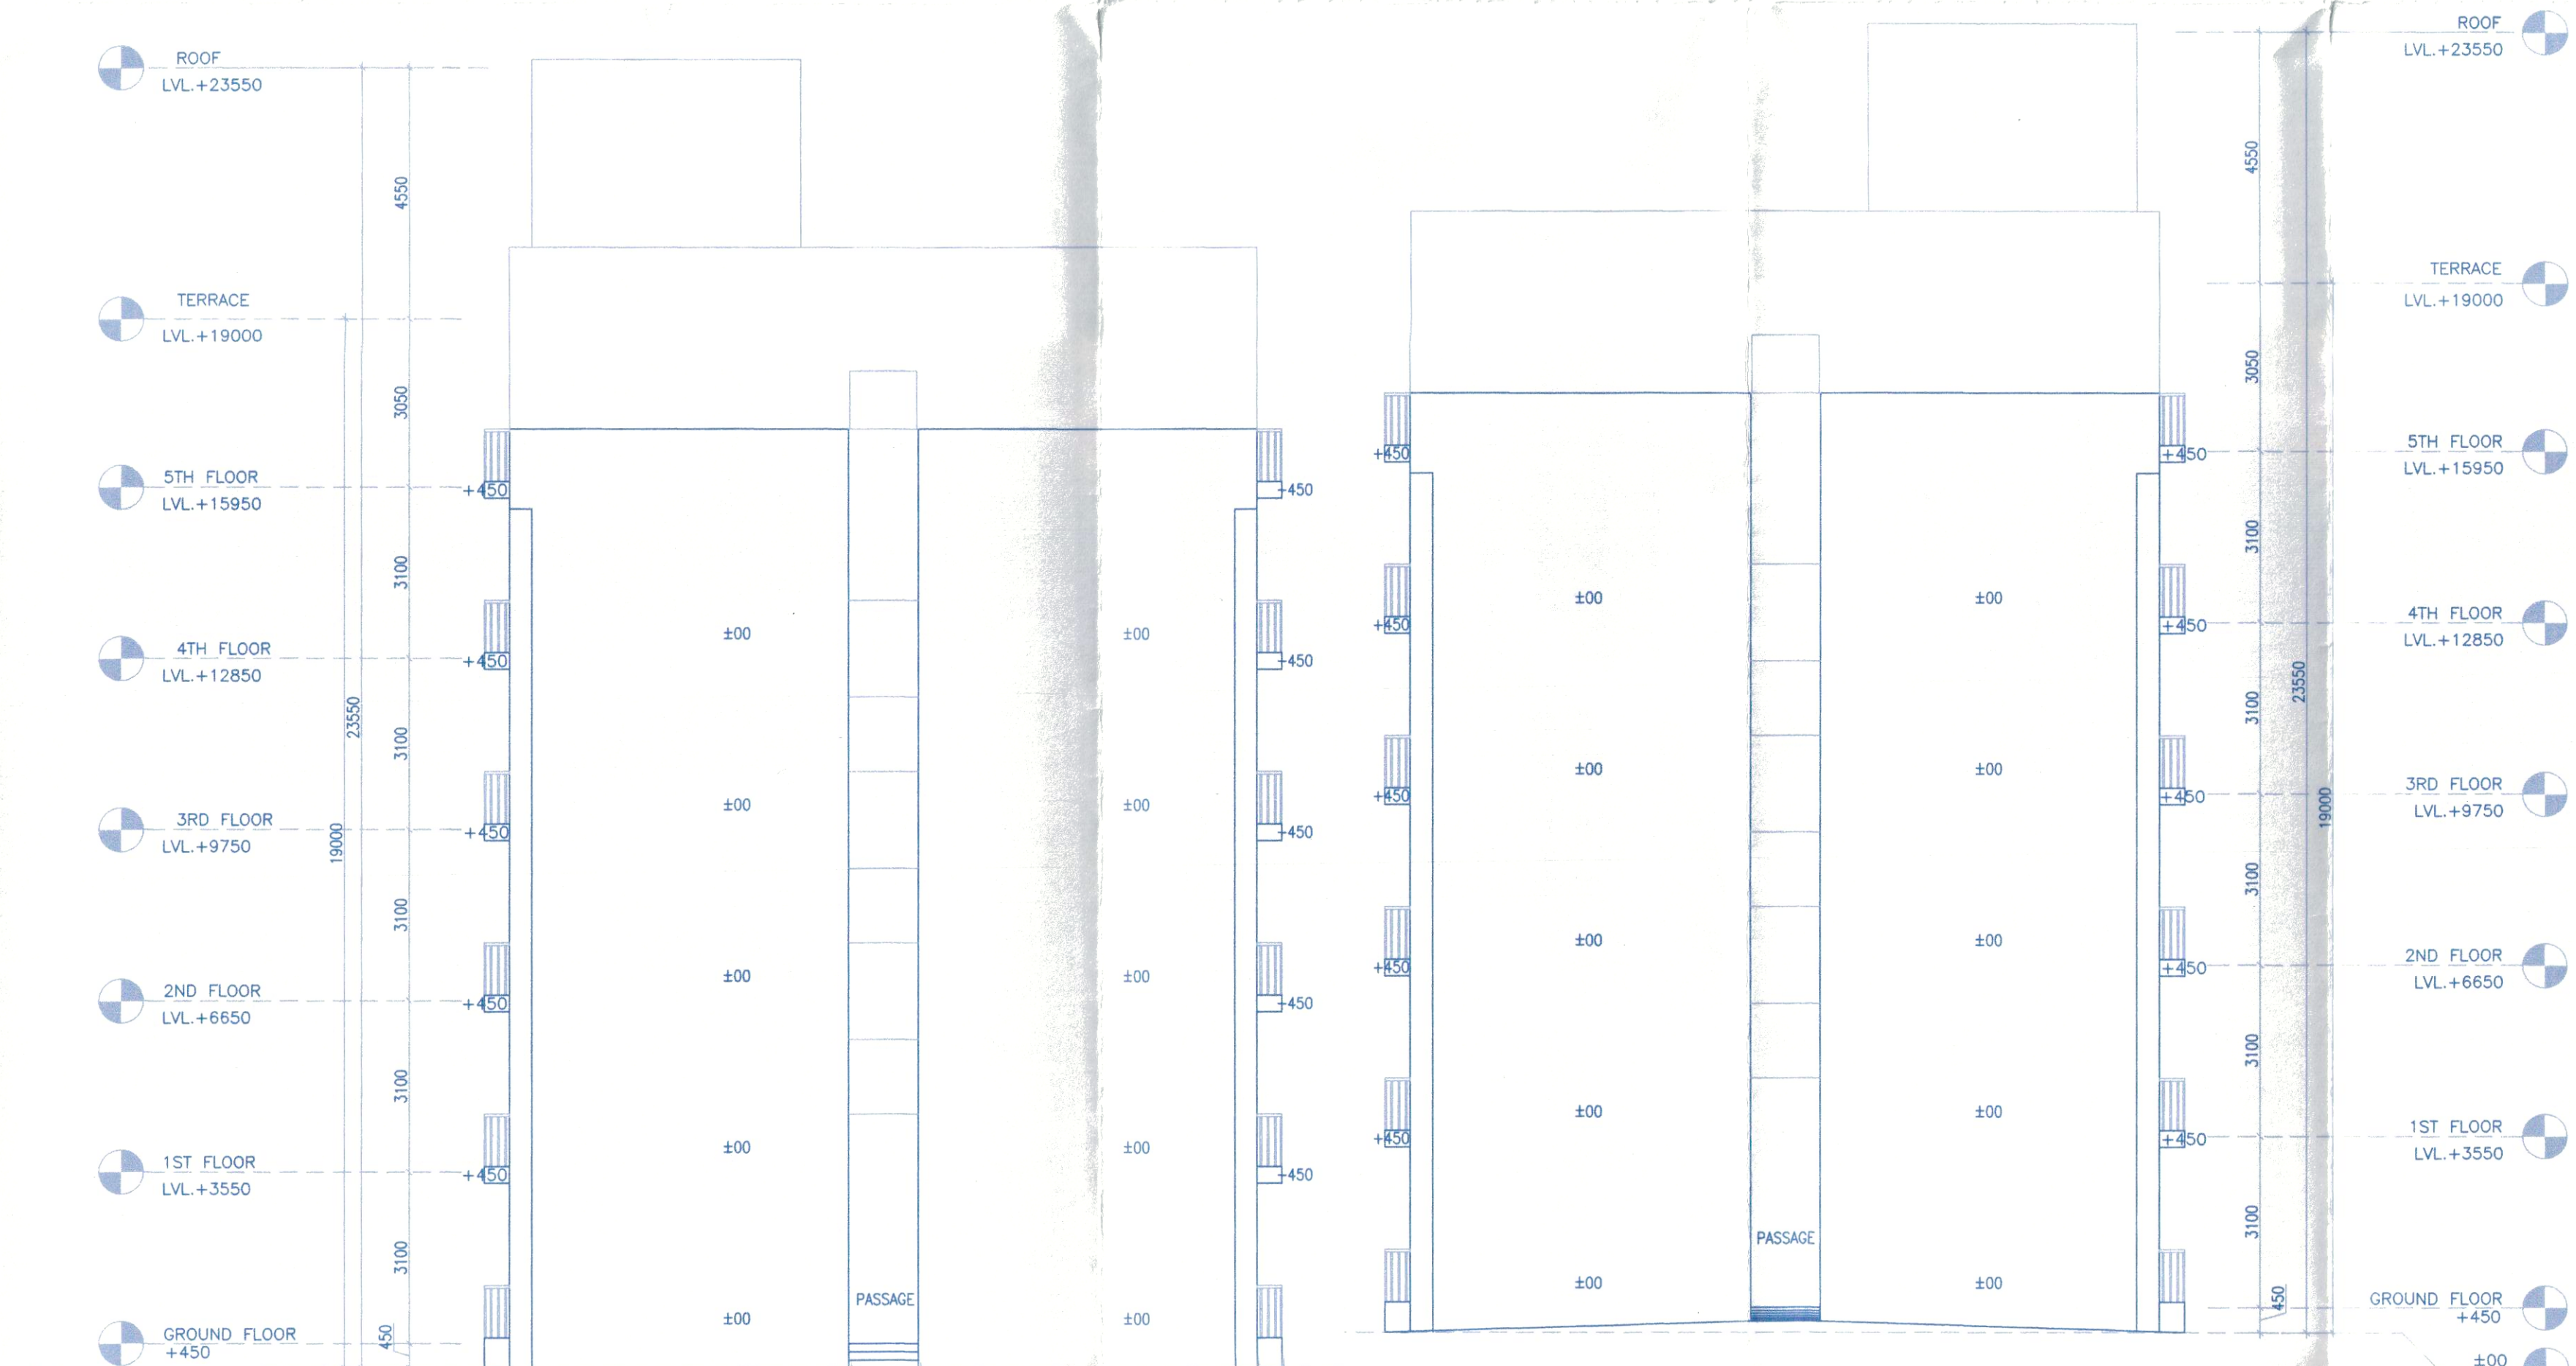

ELEVATION - 03

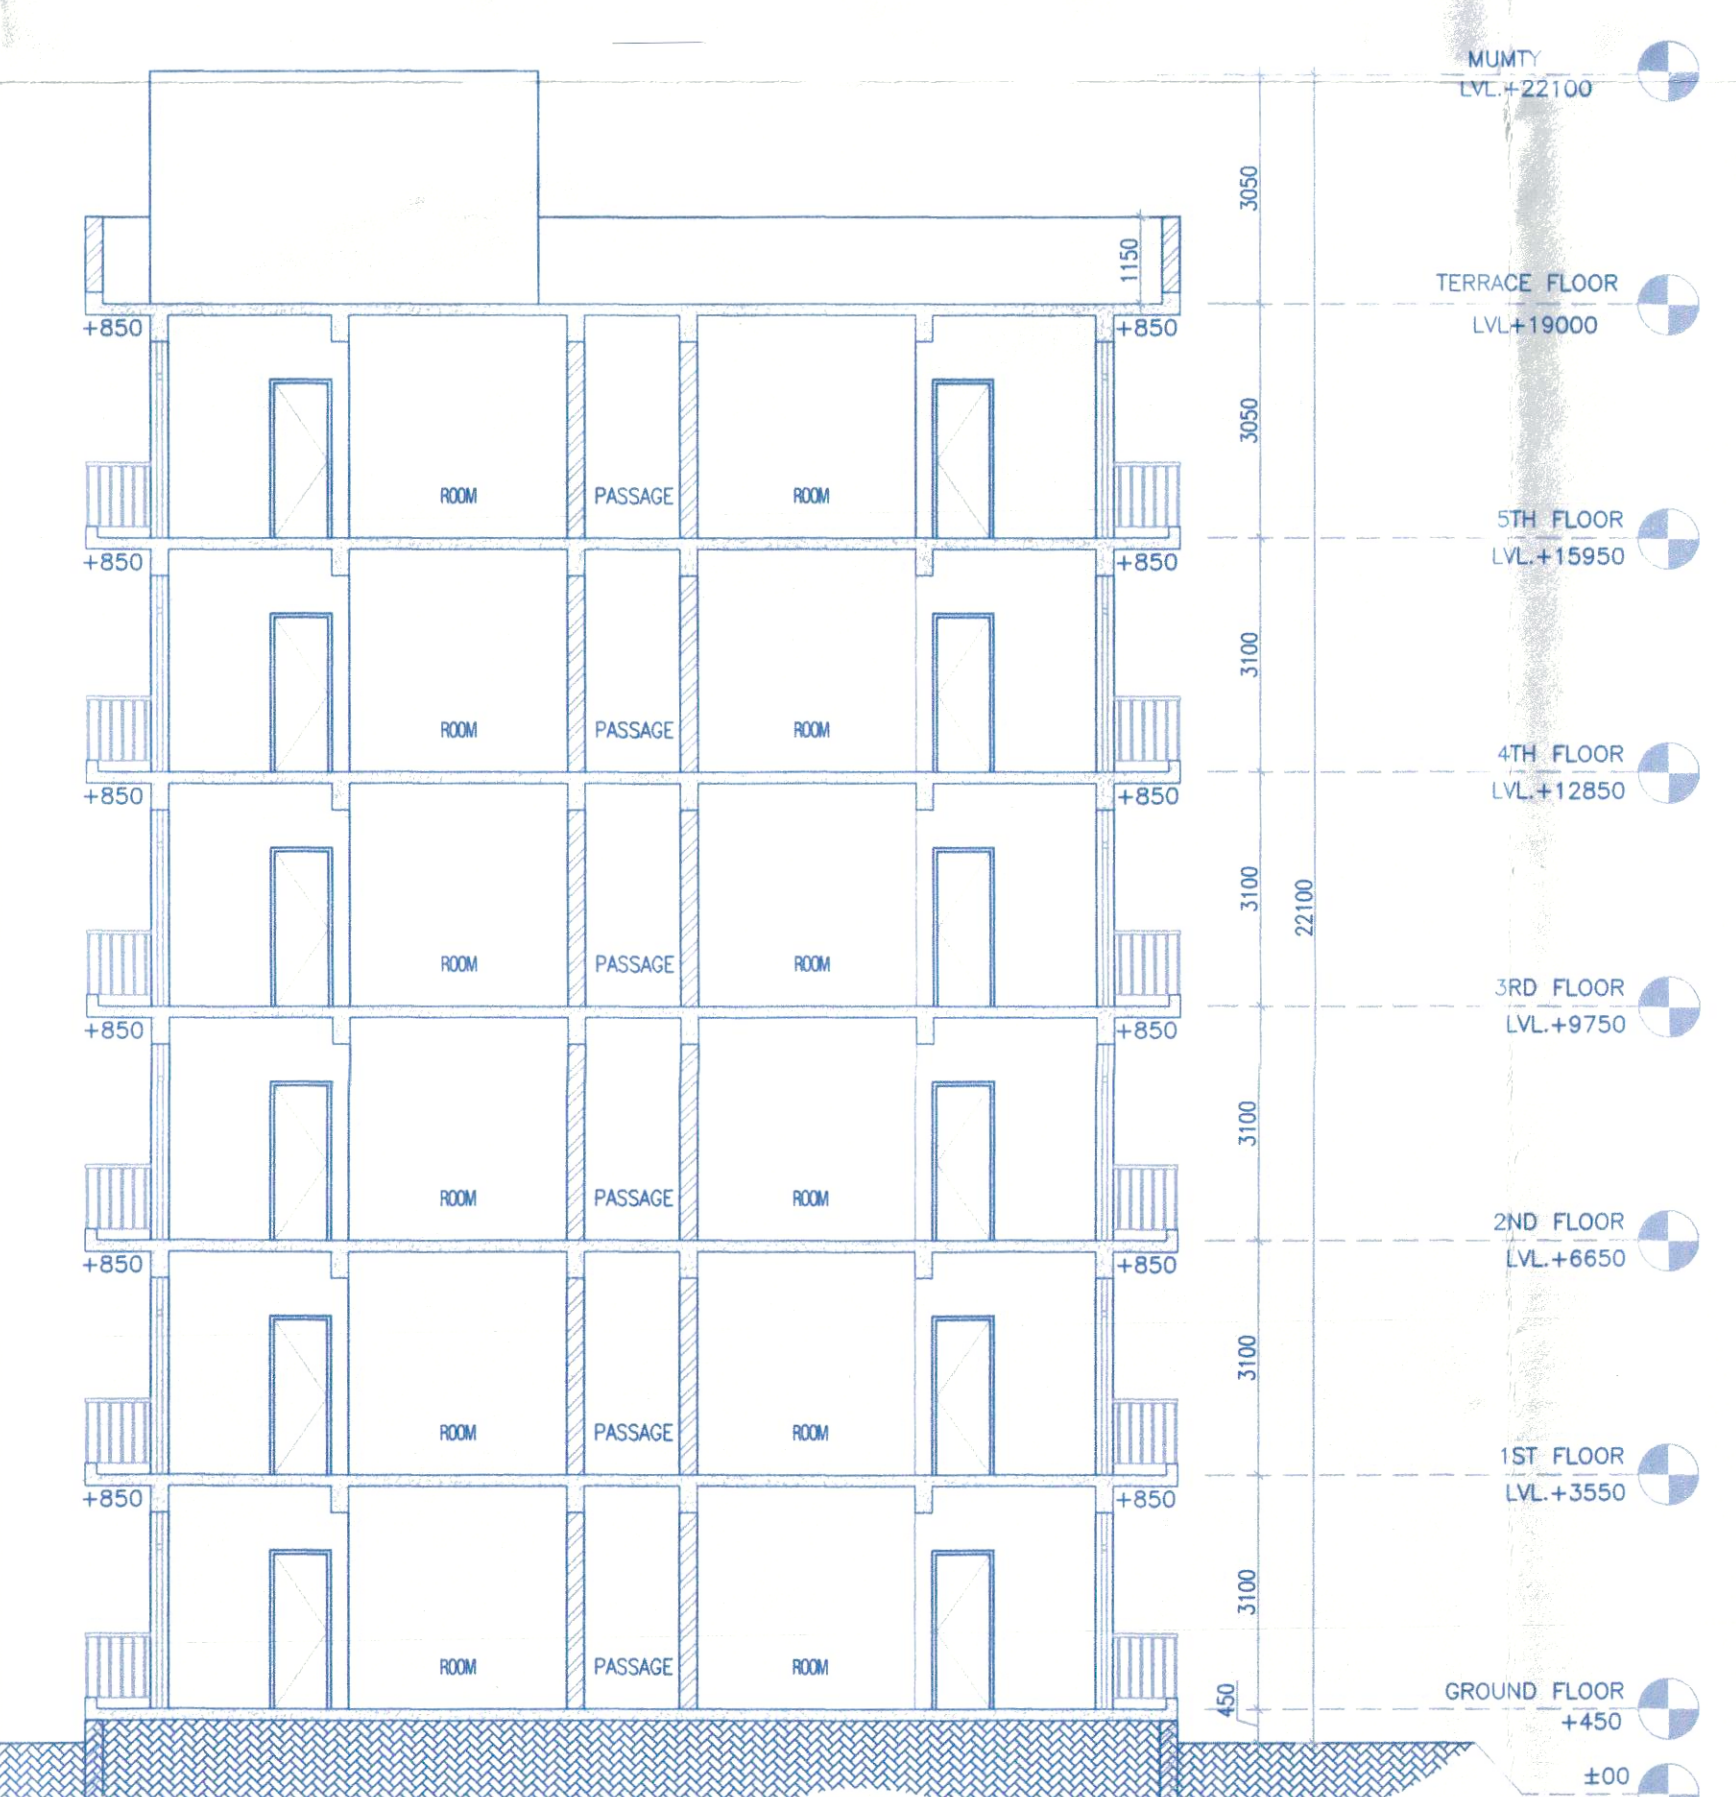

SECTION - 01

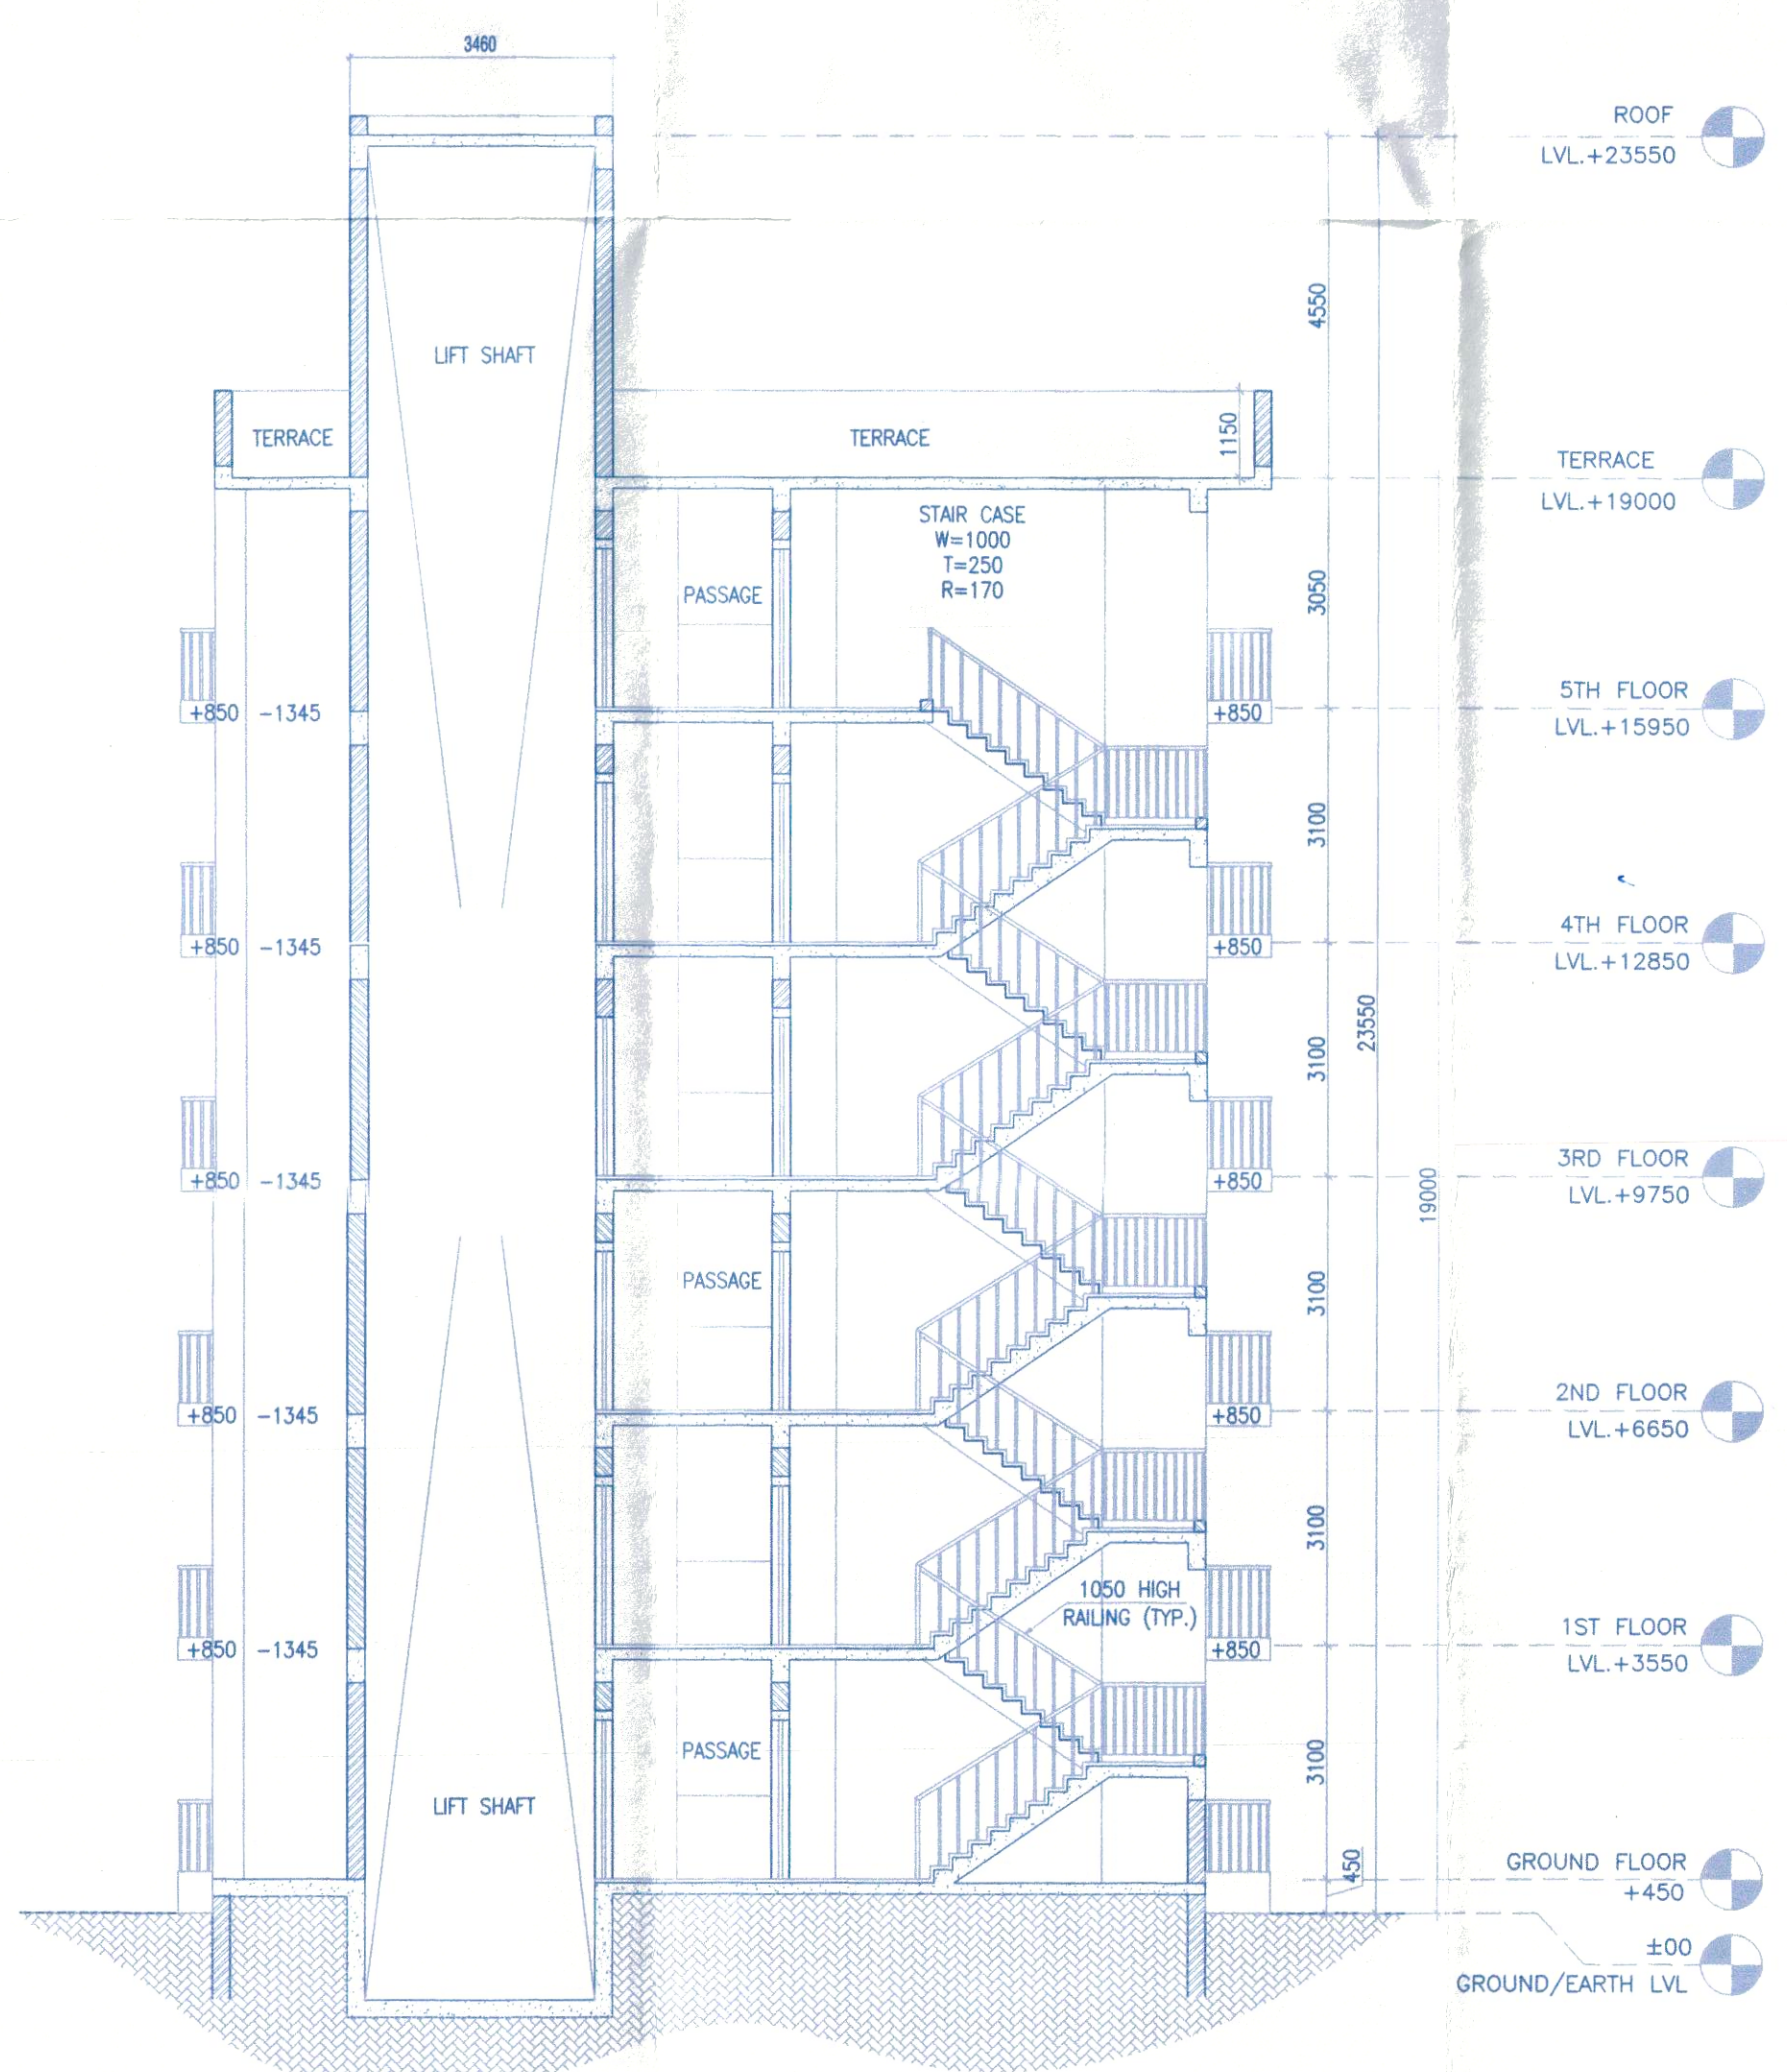

SECTION - 02

Note :-

- BUILDING WILL BE DESIGNED (STRUCTURES) AS PER RELEVANT IS CODES FOR EARTH QUAKE RESISTANCE.
- BUILDING IS HAS AUTOMATIC SPRINKLER SYSTEM ON ALL FLOORS

LEGEND :-

Project:

PROPOSED BUILDING PLAN OF GROUP HOUSING SCHEME MEASURING 14.30 ACRES (LICENCE NO. 41 OF 2013 DATED 06-06-2013) IN SECTOR-89-A, GURGAON MANESAR URBAN COMPLEX, BEING DEVELOPED BY STRONG INFRABUILD PVT. LTD. AND OTHERS IN COLLABORATION WITH VATIKA LTD.

Associate Architects

RISIMIS ARCHITECTS

RSMS ARCHITECTS PVT. LTD.
69,Nora Niwas, Bhawani Kunj
(Behind D2), Vasant Kunj,
New Delhi-110070.
Tel.: 011-26898616, 26898617
www.rsms-arch.com

Checked and found ok
(Internal) Services only
forwarded letter to S. S.
351, D. 3/1/14
Supervising Engineer (H.O.)
RUDRA Panthulu (B.P.C.)

D.T.P. (H.O.)
Member Secretary
B.P.C.

S.T.P. (G)
Member
B.P.C.

President
C.T.P. (H.O.)
Chairman
B.P.C.

ATP

ARCHITECT'S SEAL & SIGNATURE

OWNER'S SEAL & SIGNATURE

For MIS VATIKA LIMITED
Authorised Signatory

MARCH-2014, Scale: 1:100

Drawing Title:- ELEVATION-1 TO 4
SECTION-1 & 2
GROUND FLOOR PLAN, TERRACE PLAN
AREA CALCULATION & ELEVATION -01 SECTION -01
GUARD ROOM-1 & 2 FLOOR PLAN &
AREA CALCULATION & ELEVATION-02

Drawing No:-
E-02

VATIKA GH-23