

1. BUILDING WILL BE DESIGNED (STRUCTURES) AS PER RELEVANT IS CODES FOR EARTH QUAKE RESISTANCE.
2. BUILDING IS HAS AUTOMATIC SPRINKLER SYSTEM ON ALL FLOORS.

LEGEND:-

OPENING NO.	WIDTH	HEIGHT	DOOR SCHEDULE	ROUGH OPENING	FINISHED OPENING	DOOR SCHEDULE	ROUGH OPENING	FINISHED OPENING
D-01	1180	2400	---	1200	2410	---	1240	2410
D-02	1000	2400	---	1040	2410	---	1040	2410
D-03	800	2400	---	840	2410	---	840	2410
D-04	800	2400	---	840	2410	---	840	2410
D-05	800	2400	---	840	2410	---	840	2410
D-06	1000	2400	---	1040	2410	---	1040	2410
D-07	1045	2400	---	1085	2410	---	1085	2410
D-08	800	2400	---	840	2410	---	840	2410
D-09	800	2400	---	840	2410	---	840	2410
D-10	1700	2400	---	1740	2410	---	1740	2410
D-11	800	2400	---	840	2410	---	840	2410

OPENING NO.	WIDTH	HEIGHT	DOOR SCHEDULE	ROUGH OPENING	FINISHED OPENING	DOOR SCHEDULE	ROUGH OPENING	FINISHED OPENING
DW-01	1350	2590	1050	1390	2600	1030	1340	2590

OPENING NO.	WIDTH	HEIGHT	DOOR SCHEDULE	ROUGH OPENING	FINISHED OPENING	DOOR SCHEDULE	ROUGH OPENING	FINISHED OPENING
DG-01	2700	2590	---	2740	2600	---	2780	2600
DG-02	800	2590	---	840	2600	---	840	2600
DG-03	800	2590	---	840	2600	---	840	2600
DG-04	800	2590	---	840	2600	---	840	2600
DG-05	800	2590	---	840	2600	---	840	2600
DG-06	1500	2590	---	1540	2600	---	1540	2600
DG-07	1500	2590	---	1540	2600	---	1540	2600
DG-08	1700	2590	---	1740	2600	---	1740	2600

OPENING NO.	WIDTH	HEIGHT	DOOR SCHEDULE	ROUGH OPENING	FINISHED OPENING	DOOR SCHEDULE	ROUGH OPENING	FINISHED OPENING
W-01	1500	2590	100	1540	2600	75	2490	2590
W-02	800	2590	100	840	2600	75	2490	2590
W-03	800	2590	100	840	2600	75	2490	2590
W-04	780	2590	100	820	2600	75	2490	2590
W-05	800	2590	100	840	2600	75	2490	2590
W-06	1000	2590	100	1040	2600	75	2490	2590
W-07	1000	2590	100	1040	2600	75	2490	2590
W-08	1000	2590	100	1040	2600	75	2490	2590
W-09	1000	2590	100	1040	2600	75	2490	2590
W-10	1200	2590	100	1240	2600	1030	1540	1540
W-11	800	2590	100	840	2600	75	2490	2590
W-12	1200	2590	100	1240	2600	75	2490	2590

Project:

PROPOSED BUILDING PLAN OF GROUP HOUSING SCHEME MEASURING 14.30 ACRES (LICENCE NO. 41 OF 2013 DATED 06-06-2013) IN SECTOR-89-A, GURGAON MANASAR URBAN COMPLEX, BEING DEVELOPED BY STRONG INFRABUILD PVT. LTD. AND OTHERS IN COLLABORATION WITH VAIKA LTD.

Associate Architects



RSMIS ARCHITECTS PVT. LTD.
69, Nara Niwas Bhawani Kunj
(Behind D2), Vasant Kunj,
New Delhi-110070.
Tel.: 011-26898616, 26898617
www.rsmis-arch.com

Checked and Approved for Public Health (Internal) and subject to comments in forward by **Dr. Rishi S. G. 361.0. 3174**
Signature: **Dr. Rishi S. G.**
Date: **05/11/14**

Dr. P. P. (P.O.)
Member Secretary
B.P.C.
Dr. P. P. (P.O.)
Member Secretary
B.P.C.
Dr. P. P. (P.O.)
Member Secretary
B.P.C.

ARCHITECT'S SEAL & SIGNATURE
OWNER'S SEAL & SIGNATURE

For VAIKA Limited
Authorised Signatory








MARCH-2014. Scale : 1:100

Drawing Title:- GROUND TO 18th FLOOR PLAN, TERRACE PLAN & ROOF PLAN

Drawing No:- T4-01

(TOWER-A4)

VAIKA GH-23

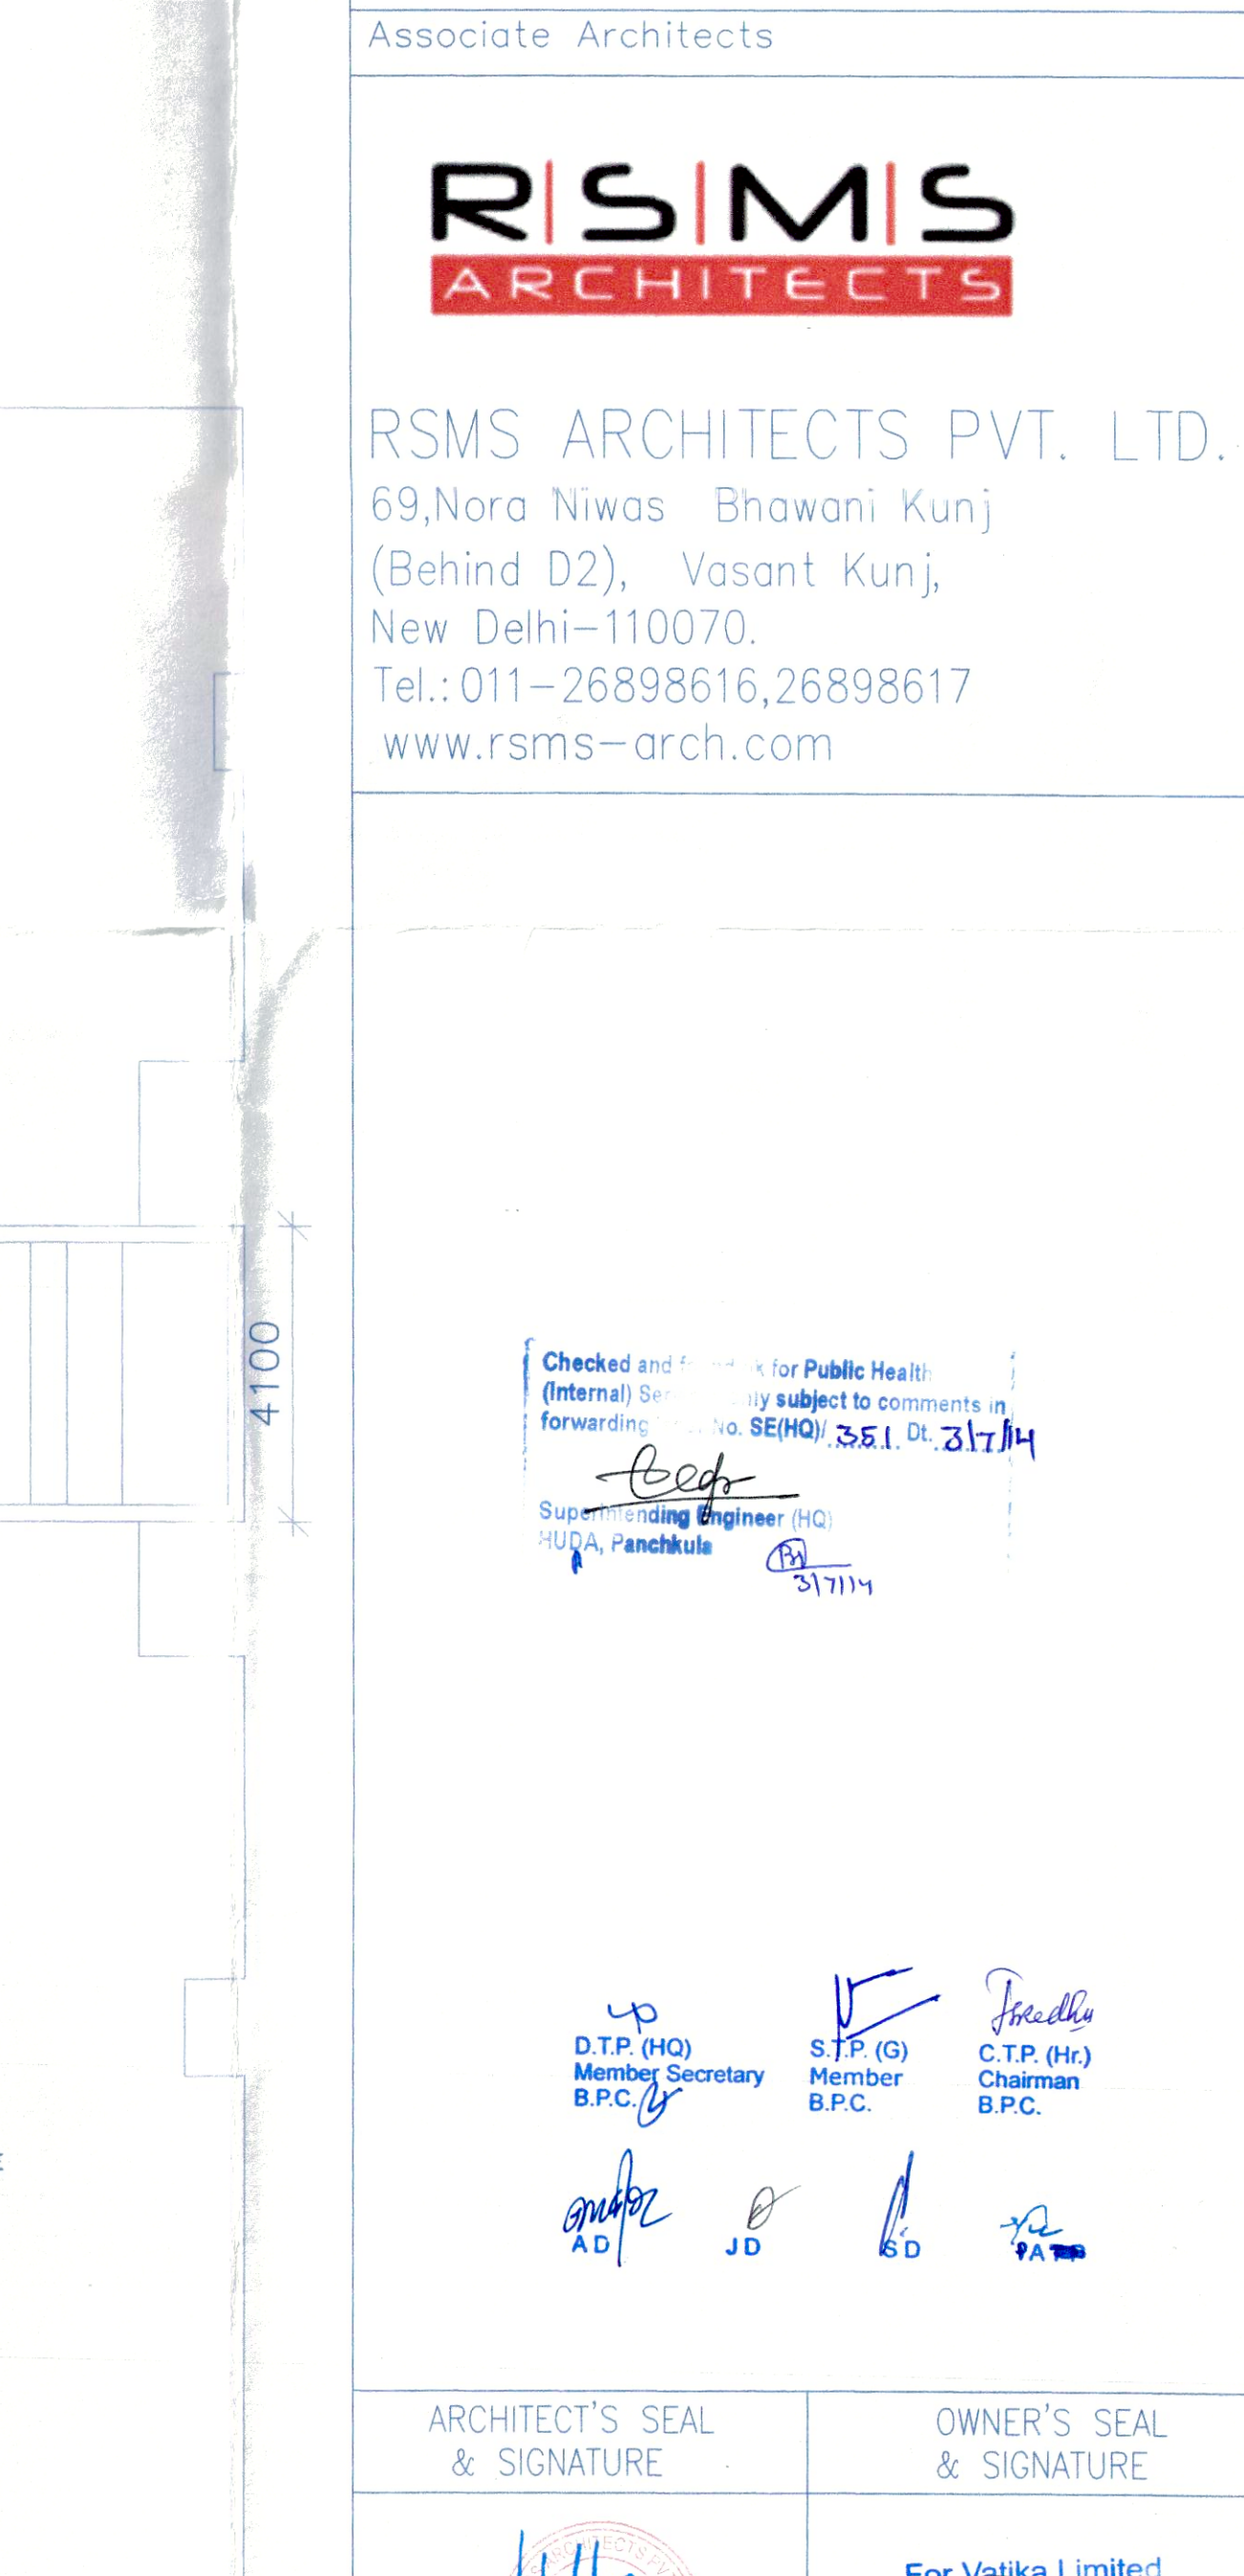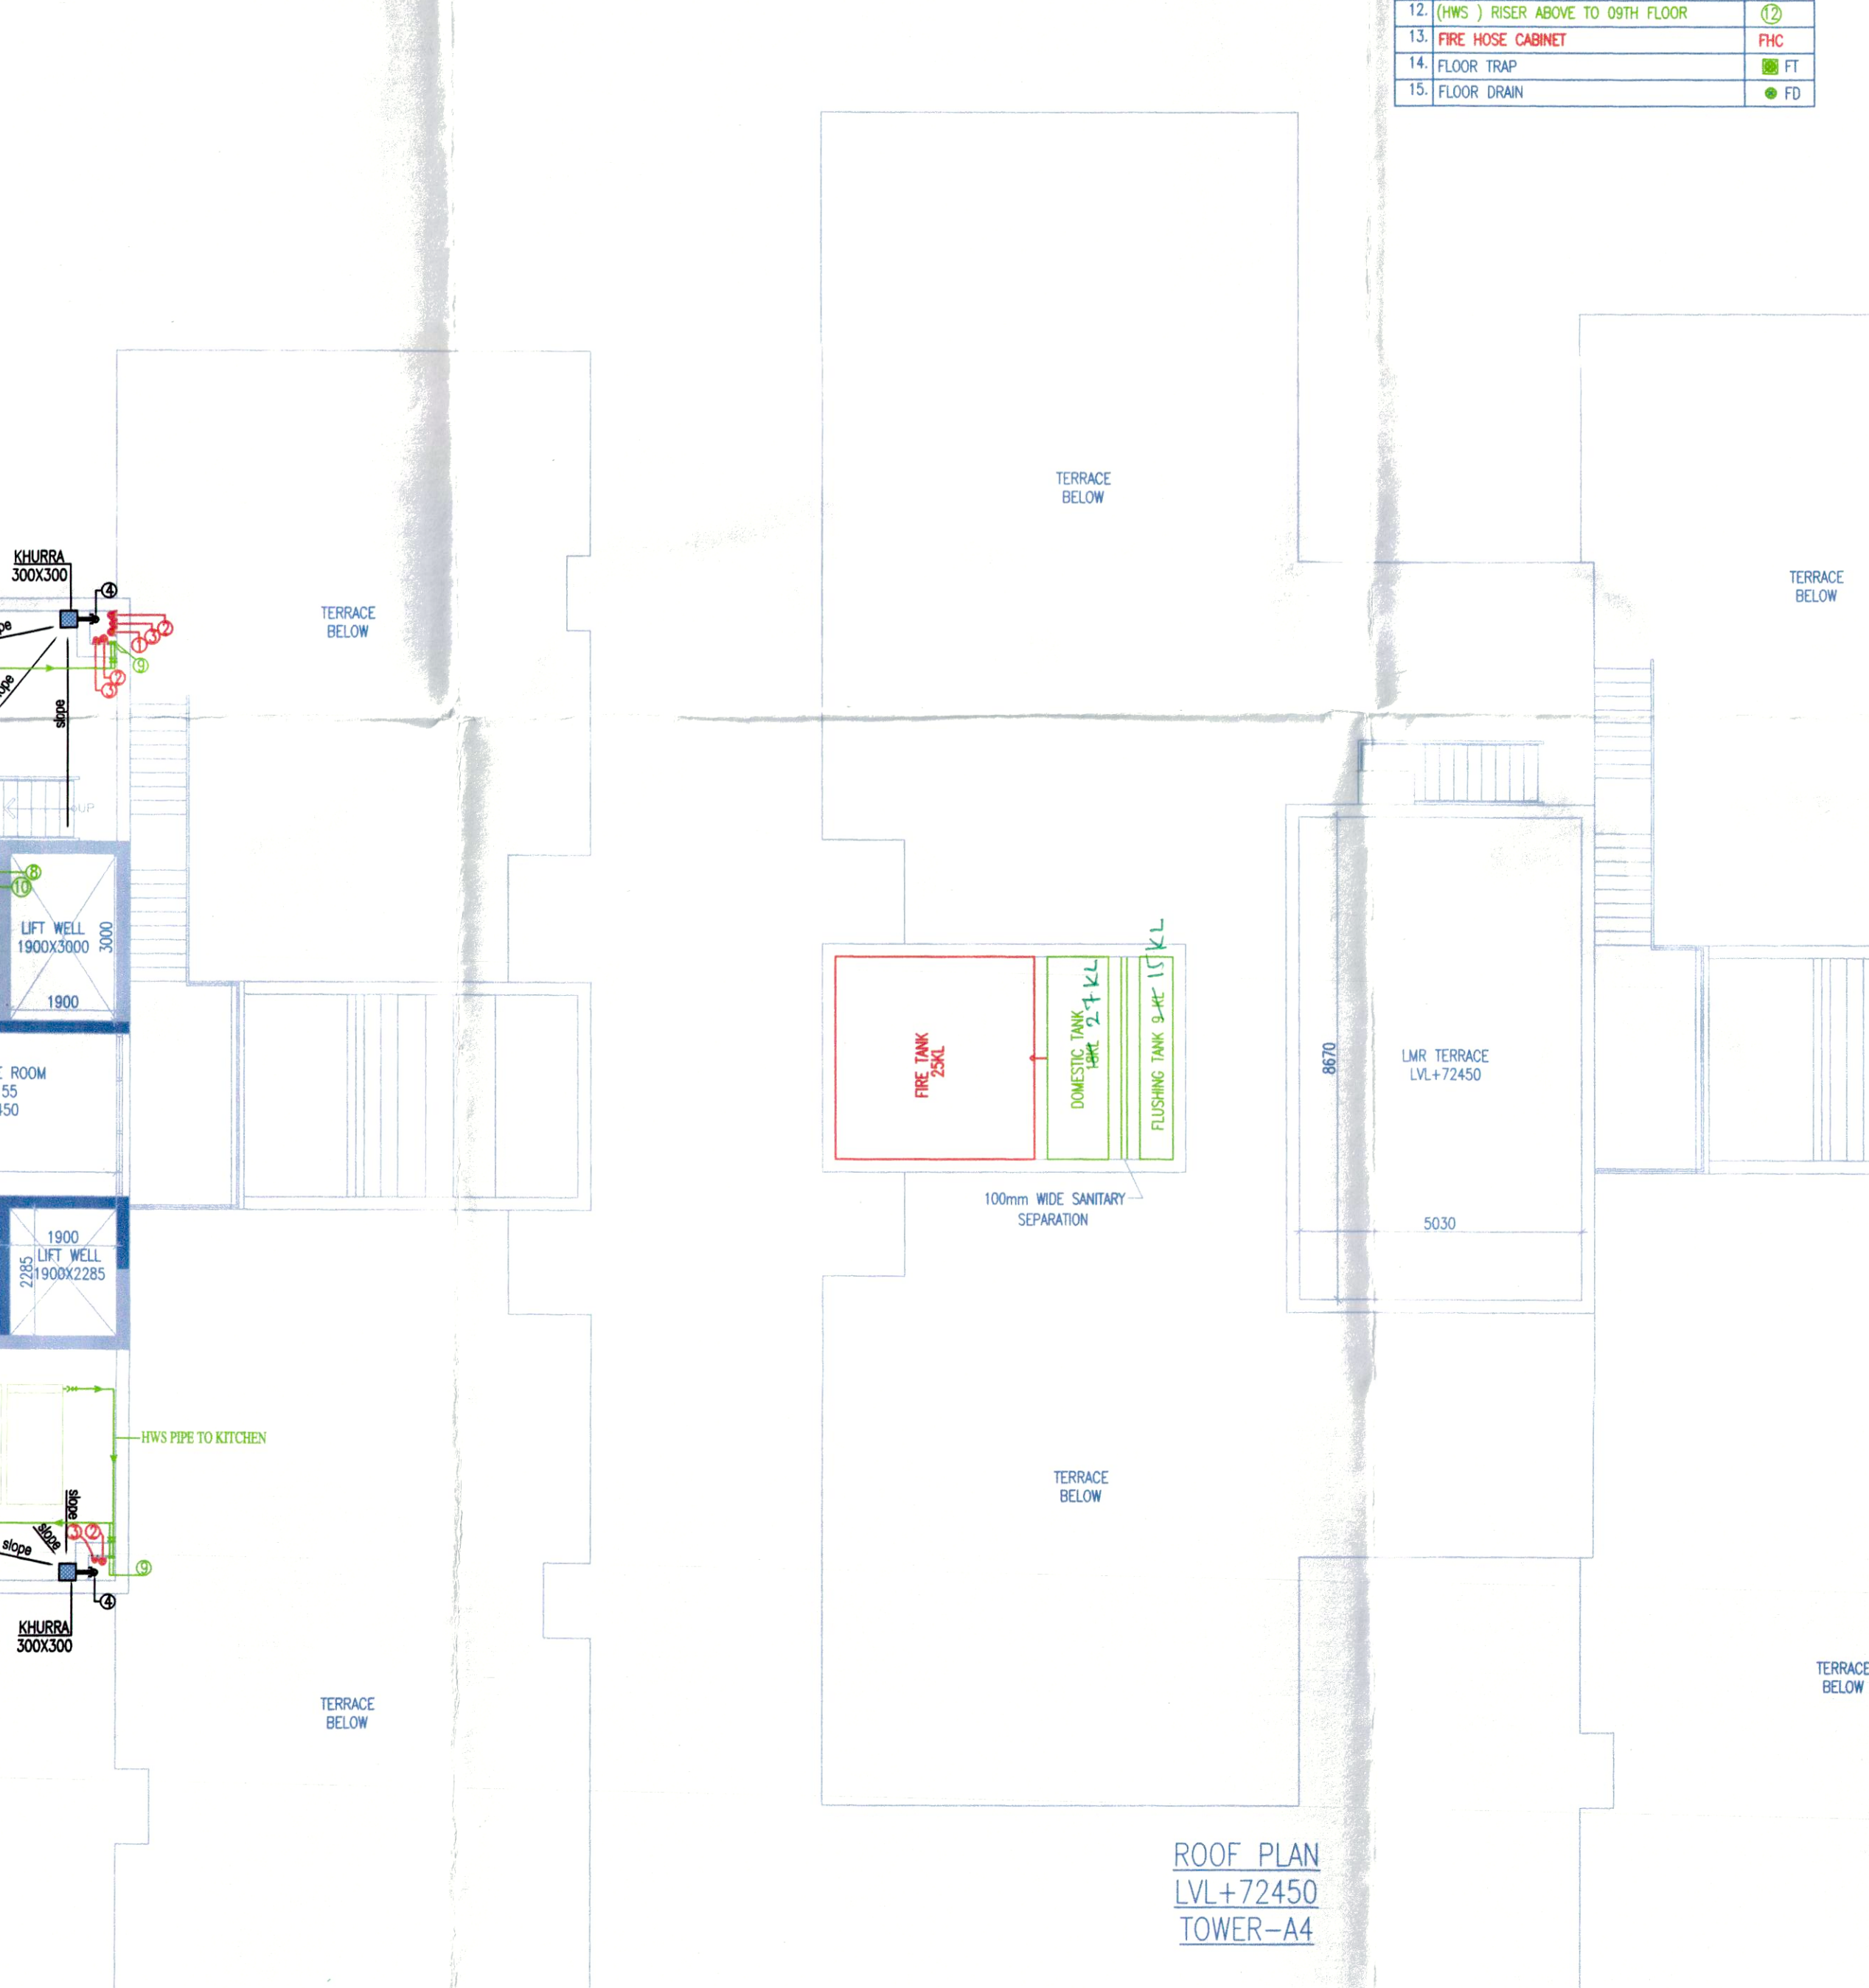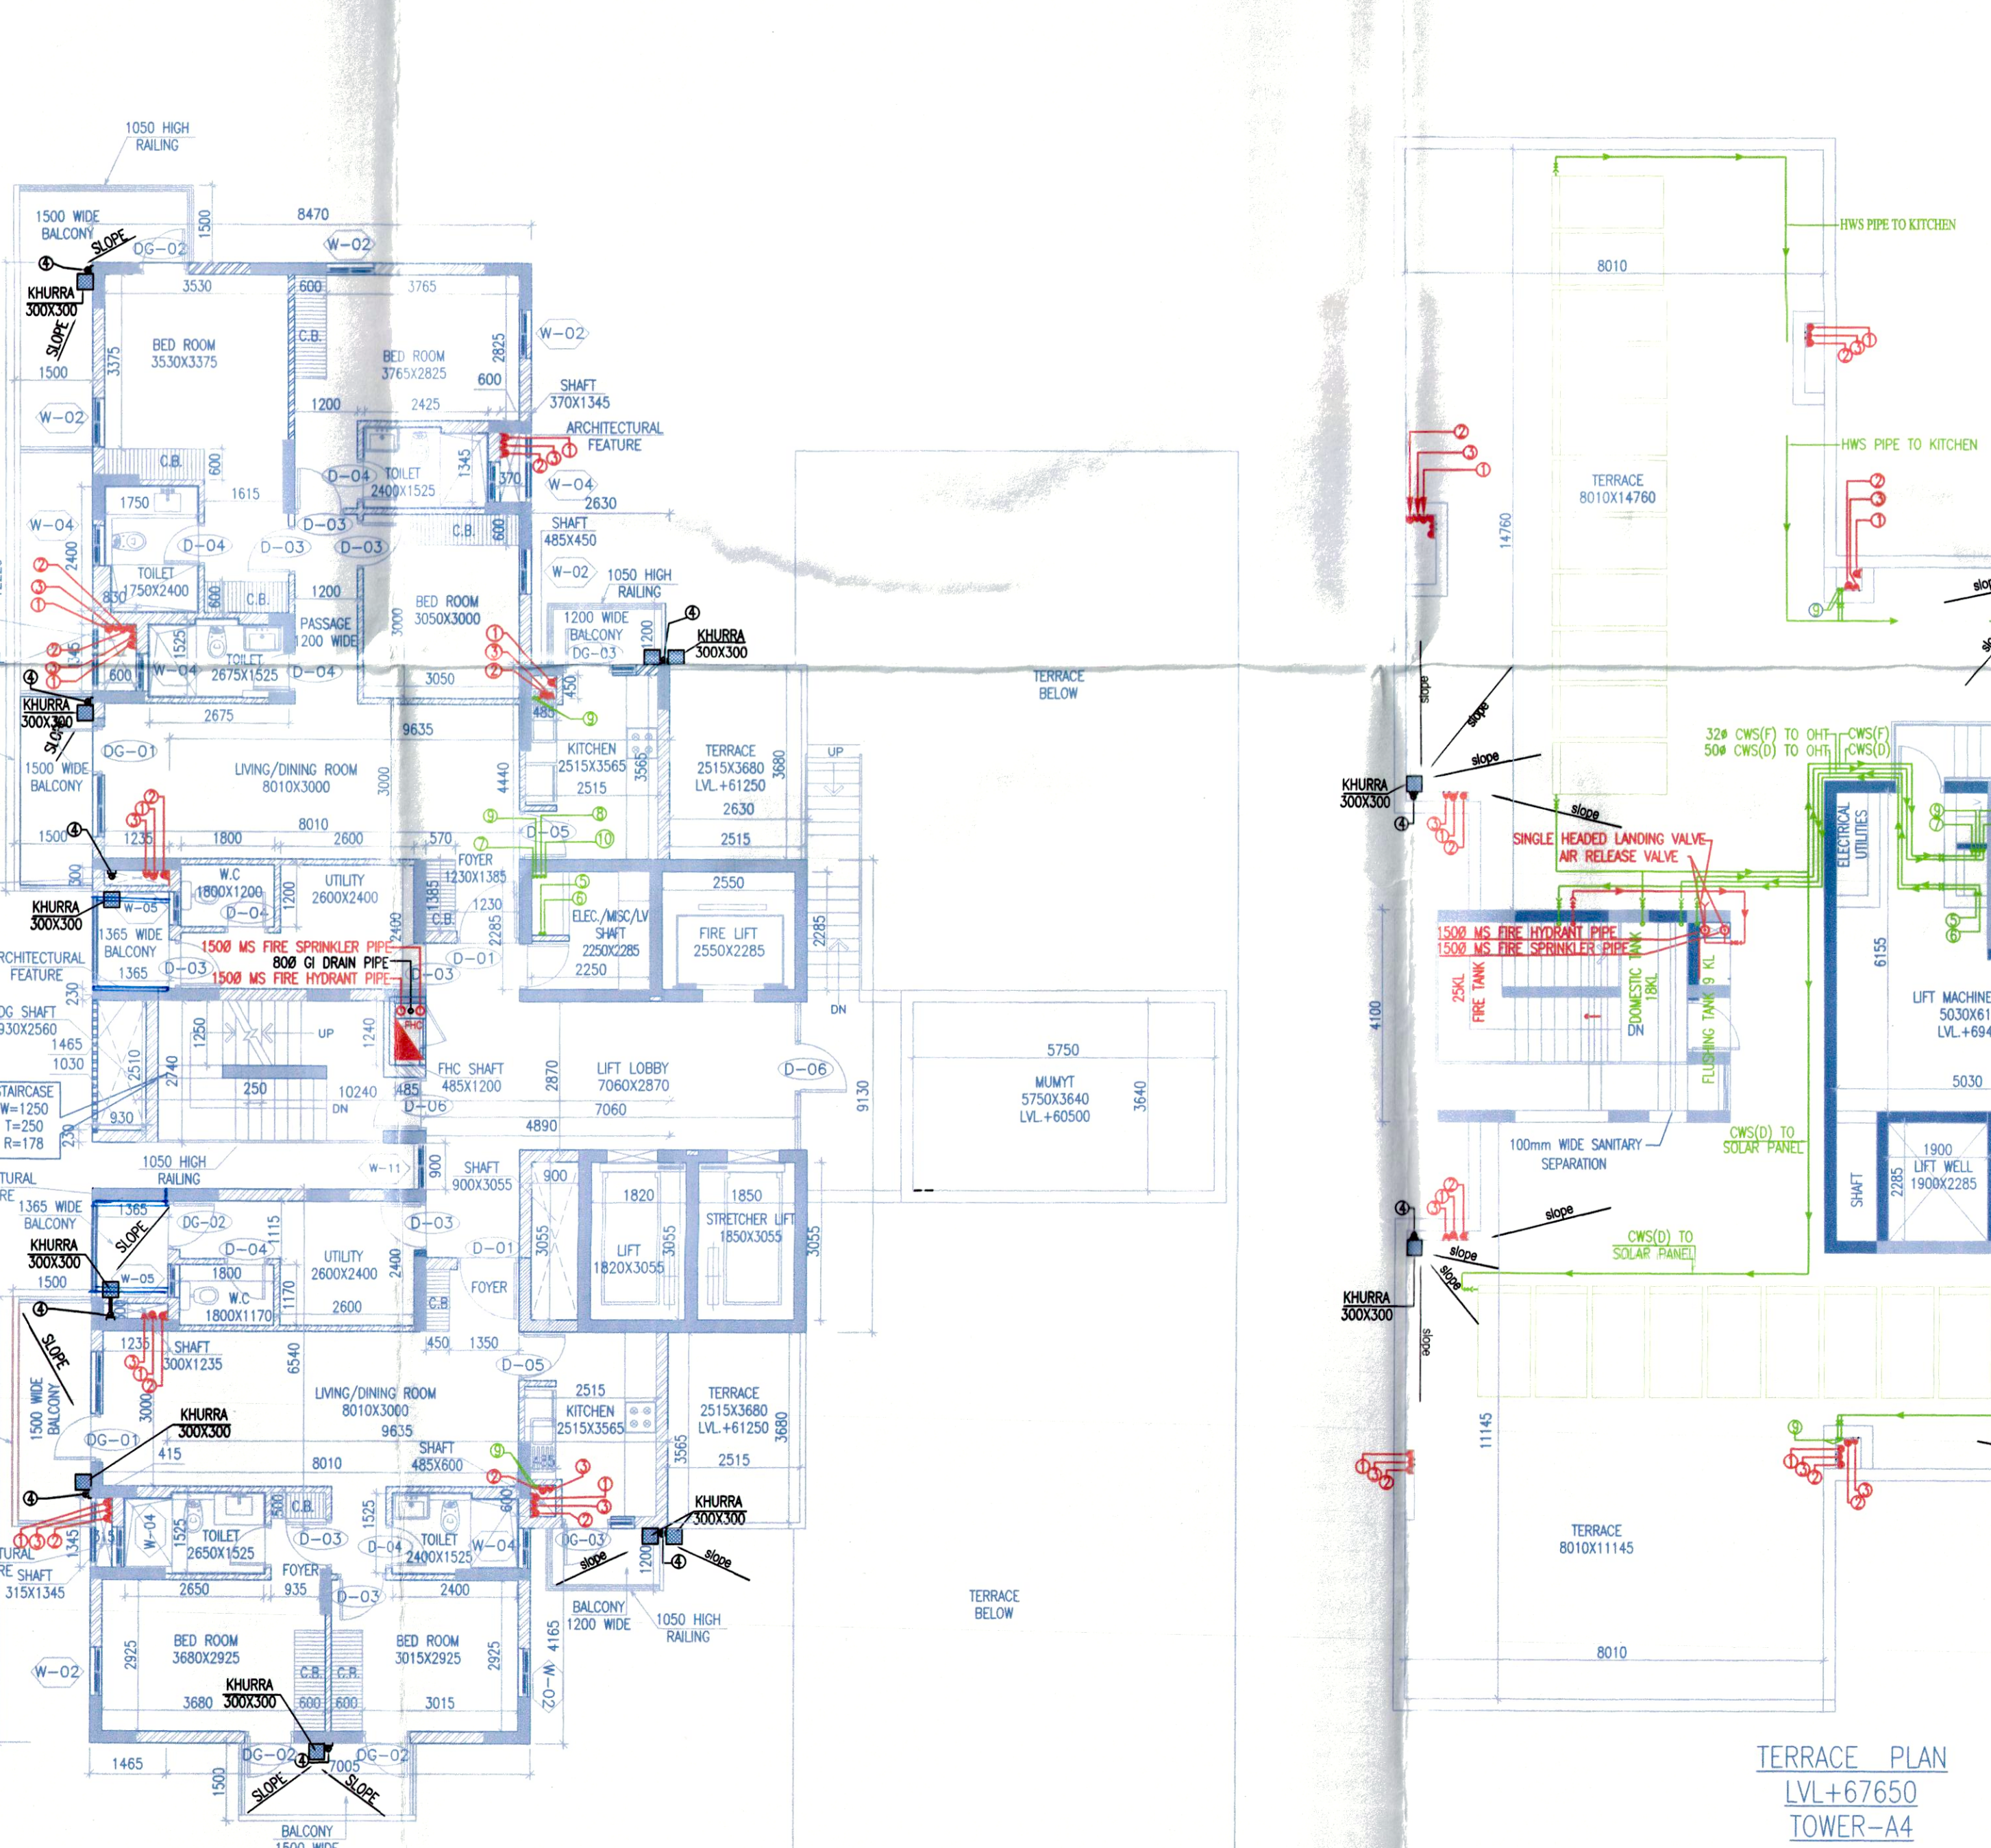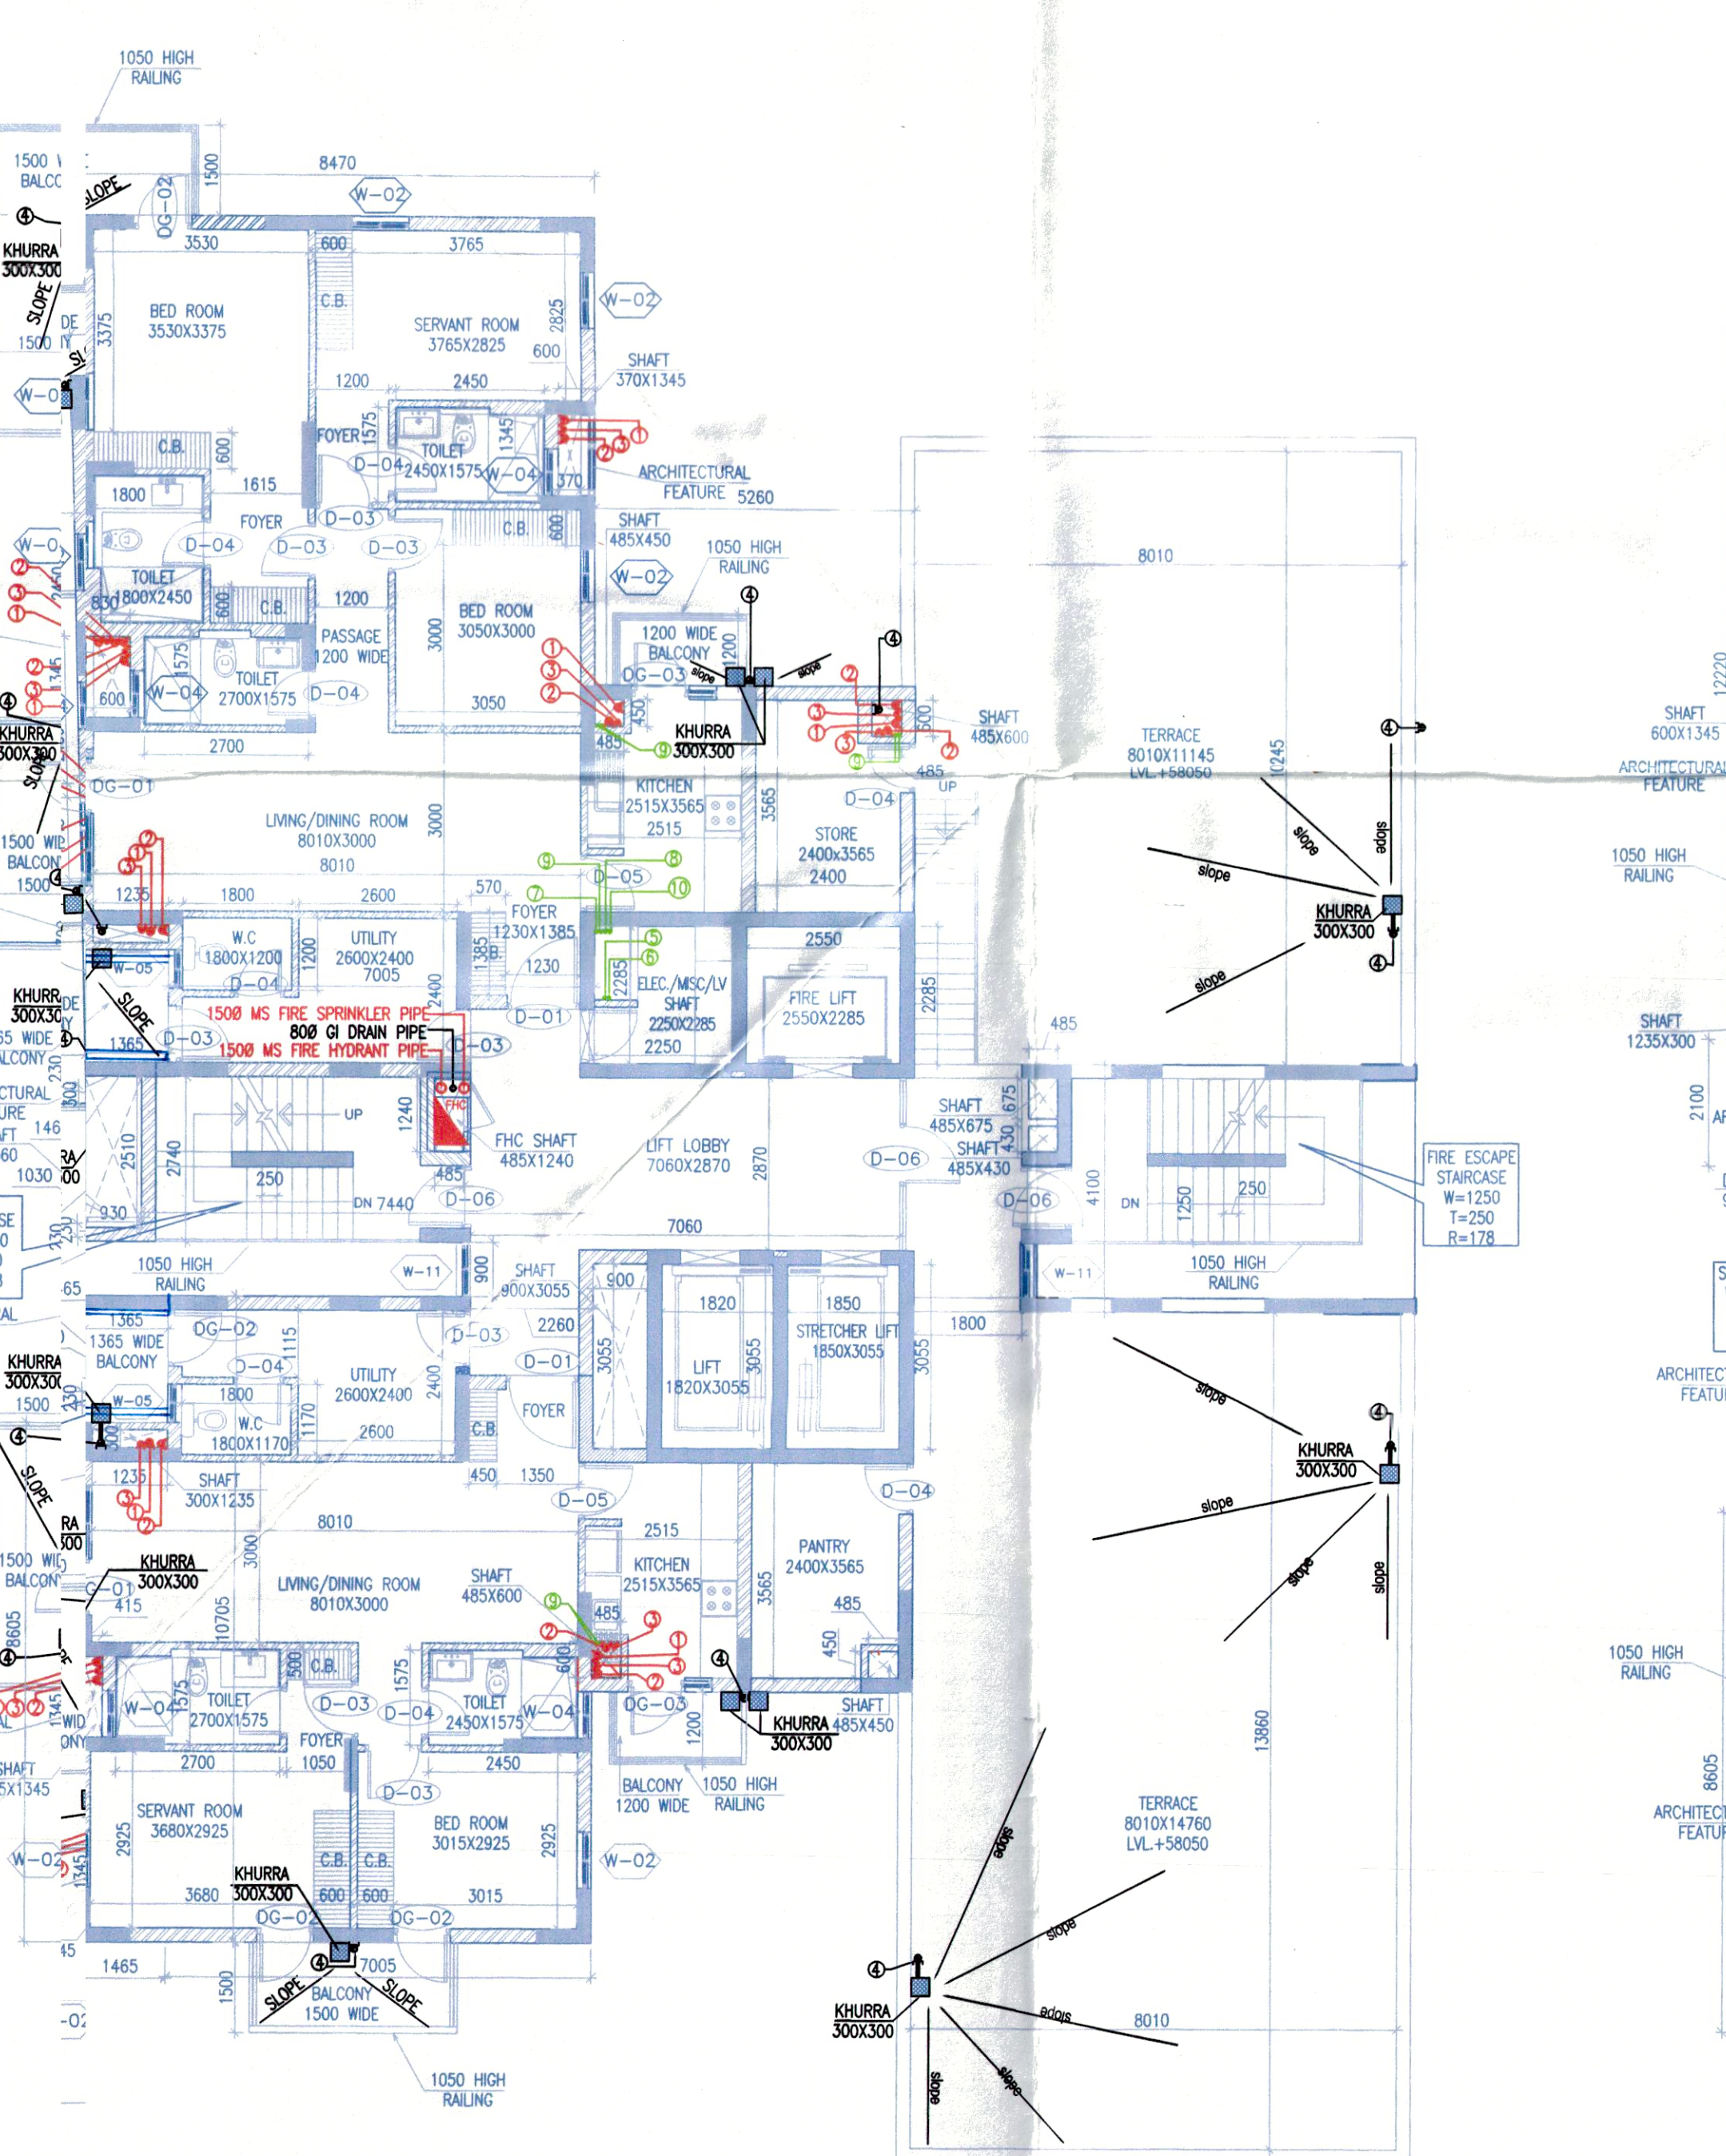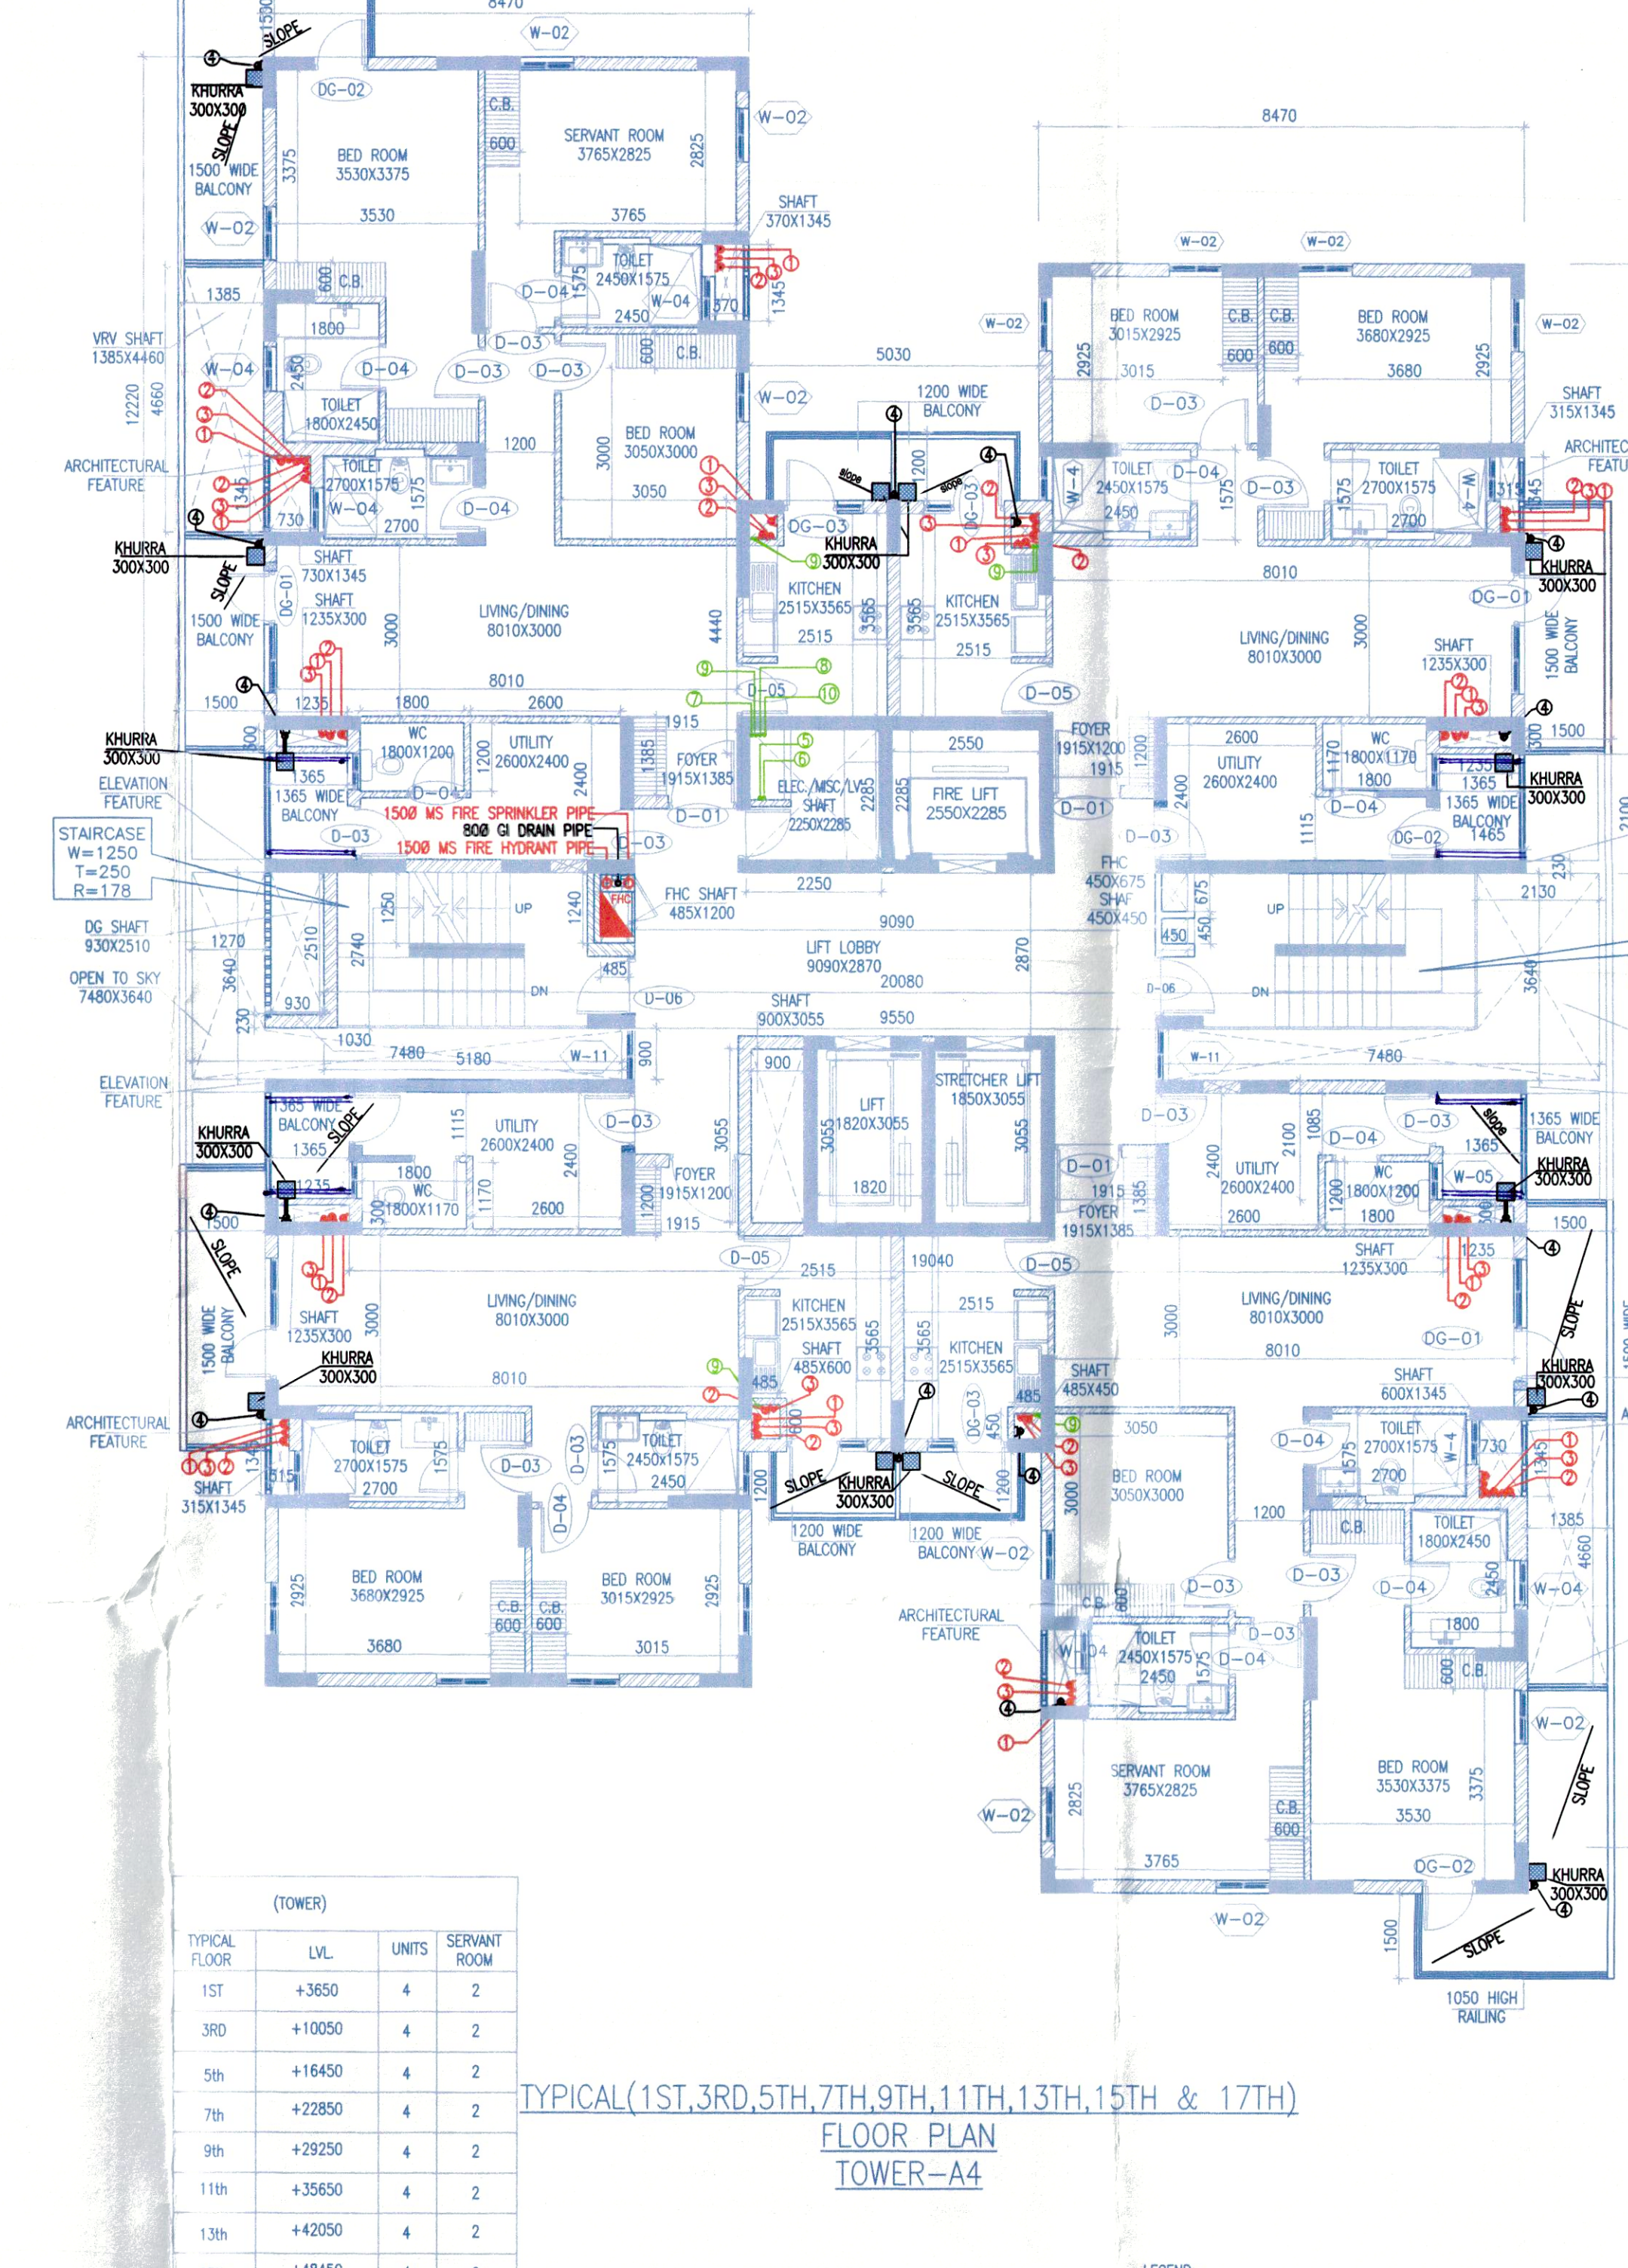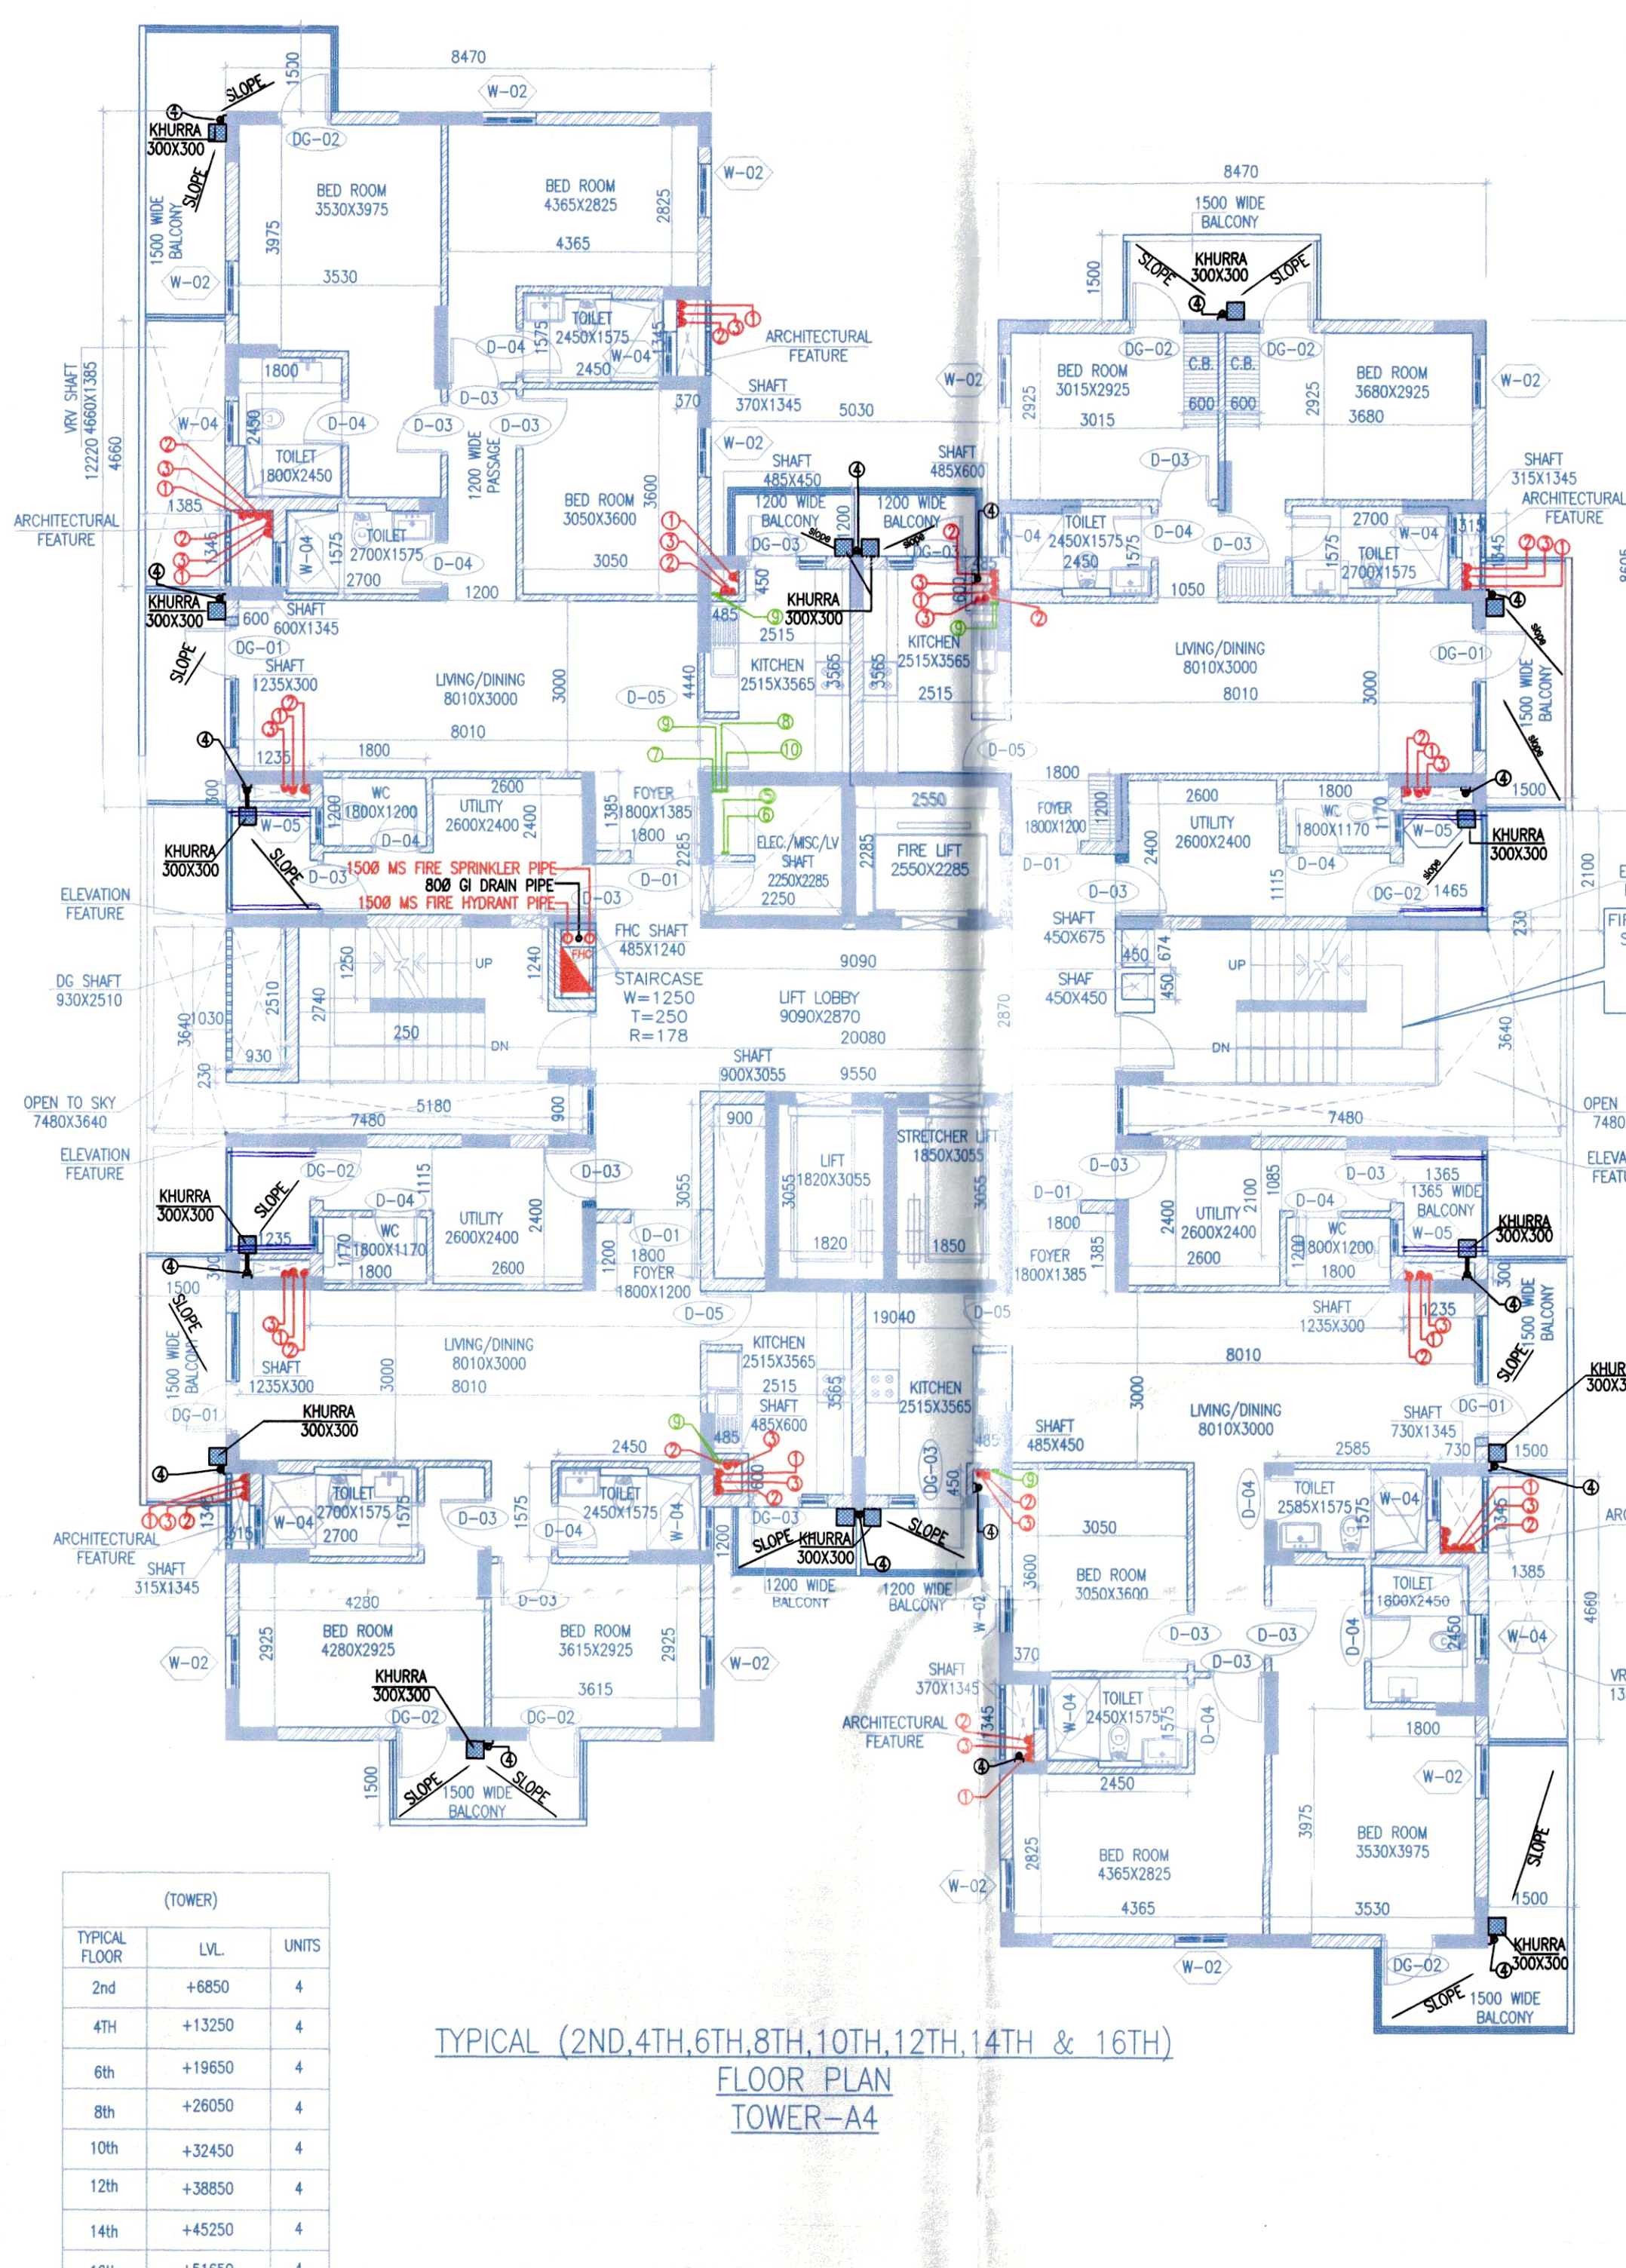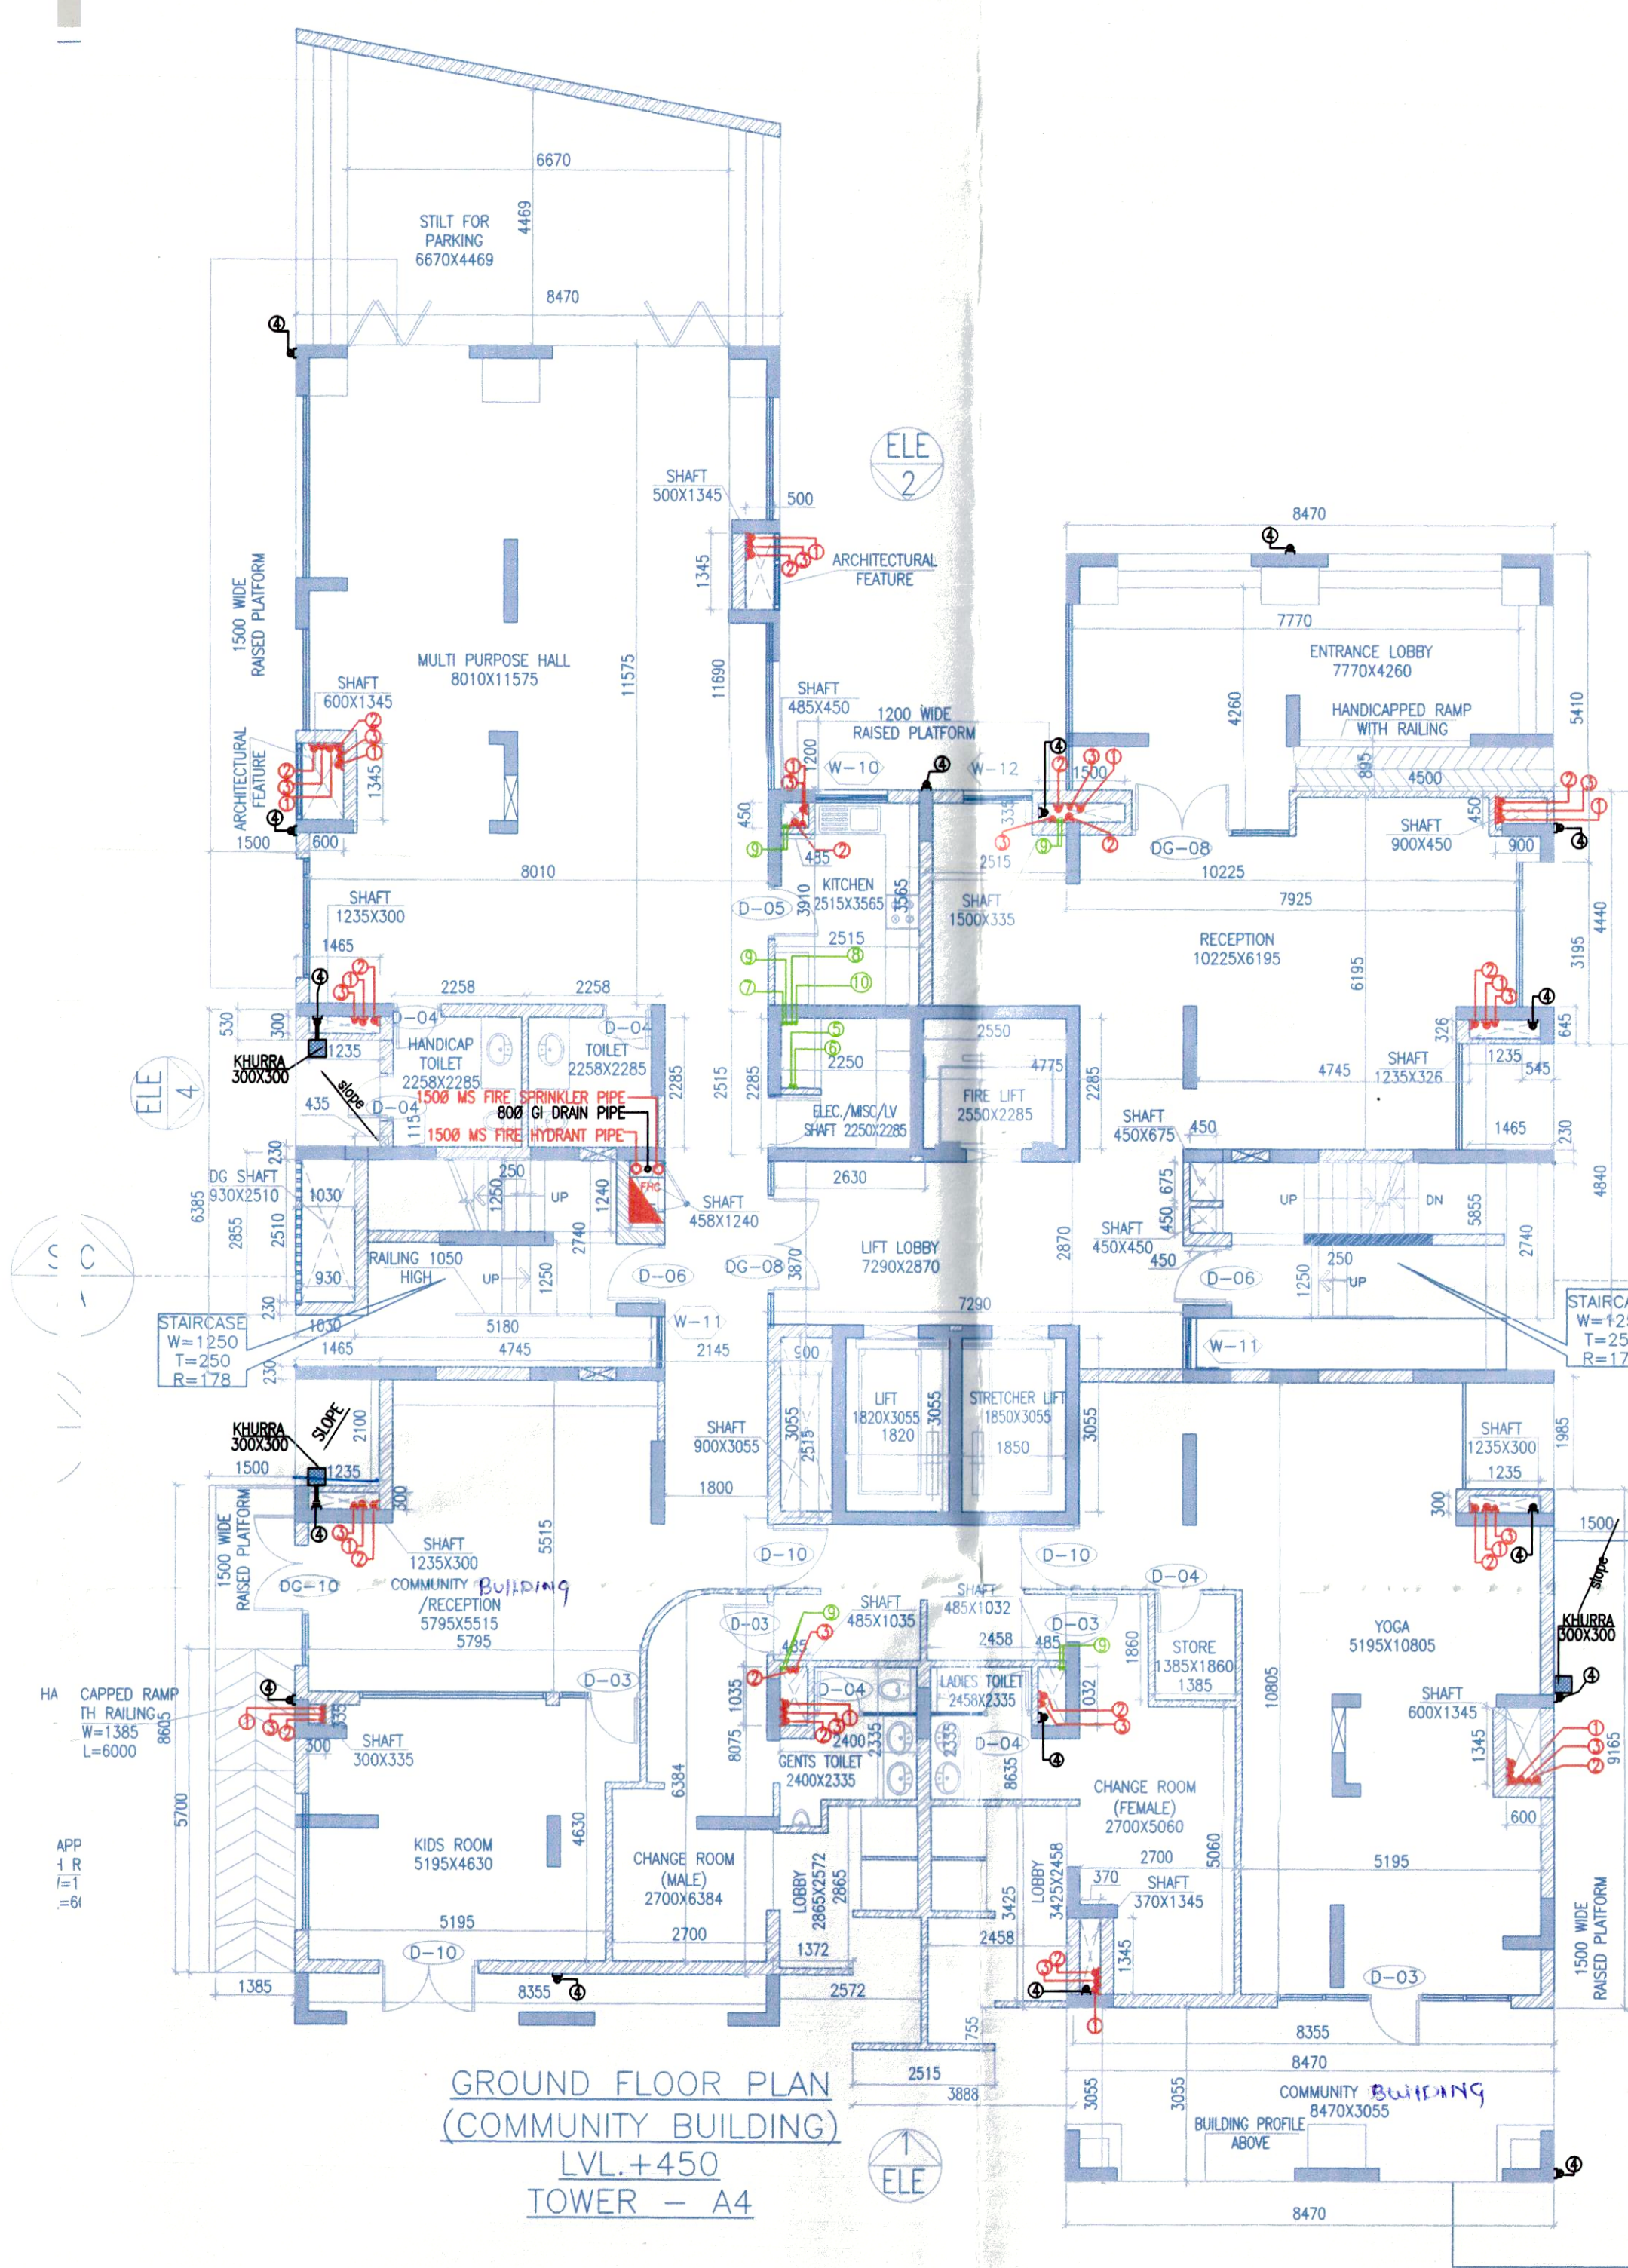

TYPICAL FLOOR	LVL	UNITS
2nd	+4850	4
4th	+1220	4
6th	+1860	4
8th	+2600	4
10th	+3240	4
12th	+3880	4
14th	+4520	4
16th	+5160	4
TOTAL UNITS		32

TYPICAL FLOOR	LVL	UNITS
19th	+4120	2
20th	+4440	2
TOTAL UNITS		4