


A B C D E F G H I J K L M N P Q R S T U V

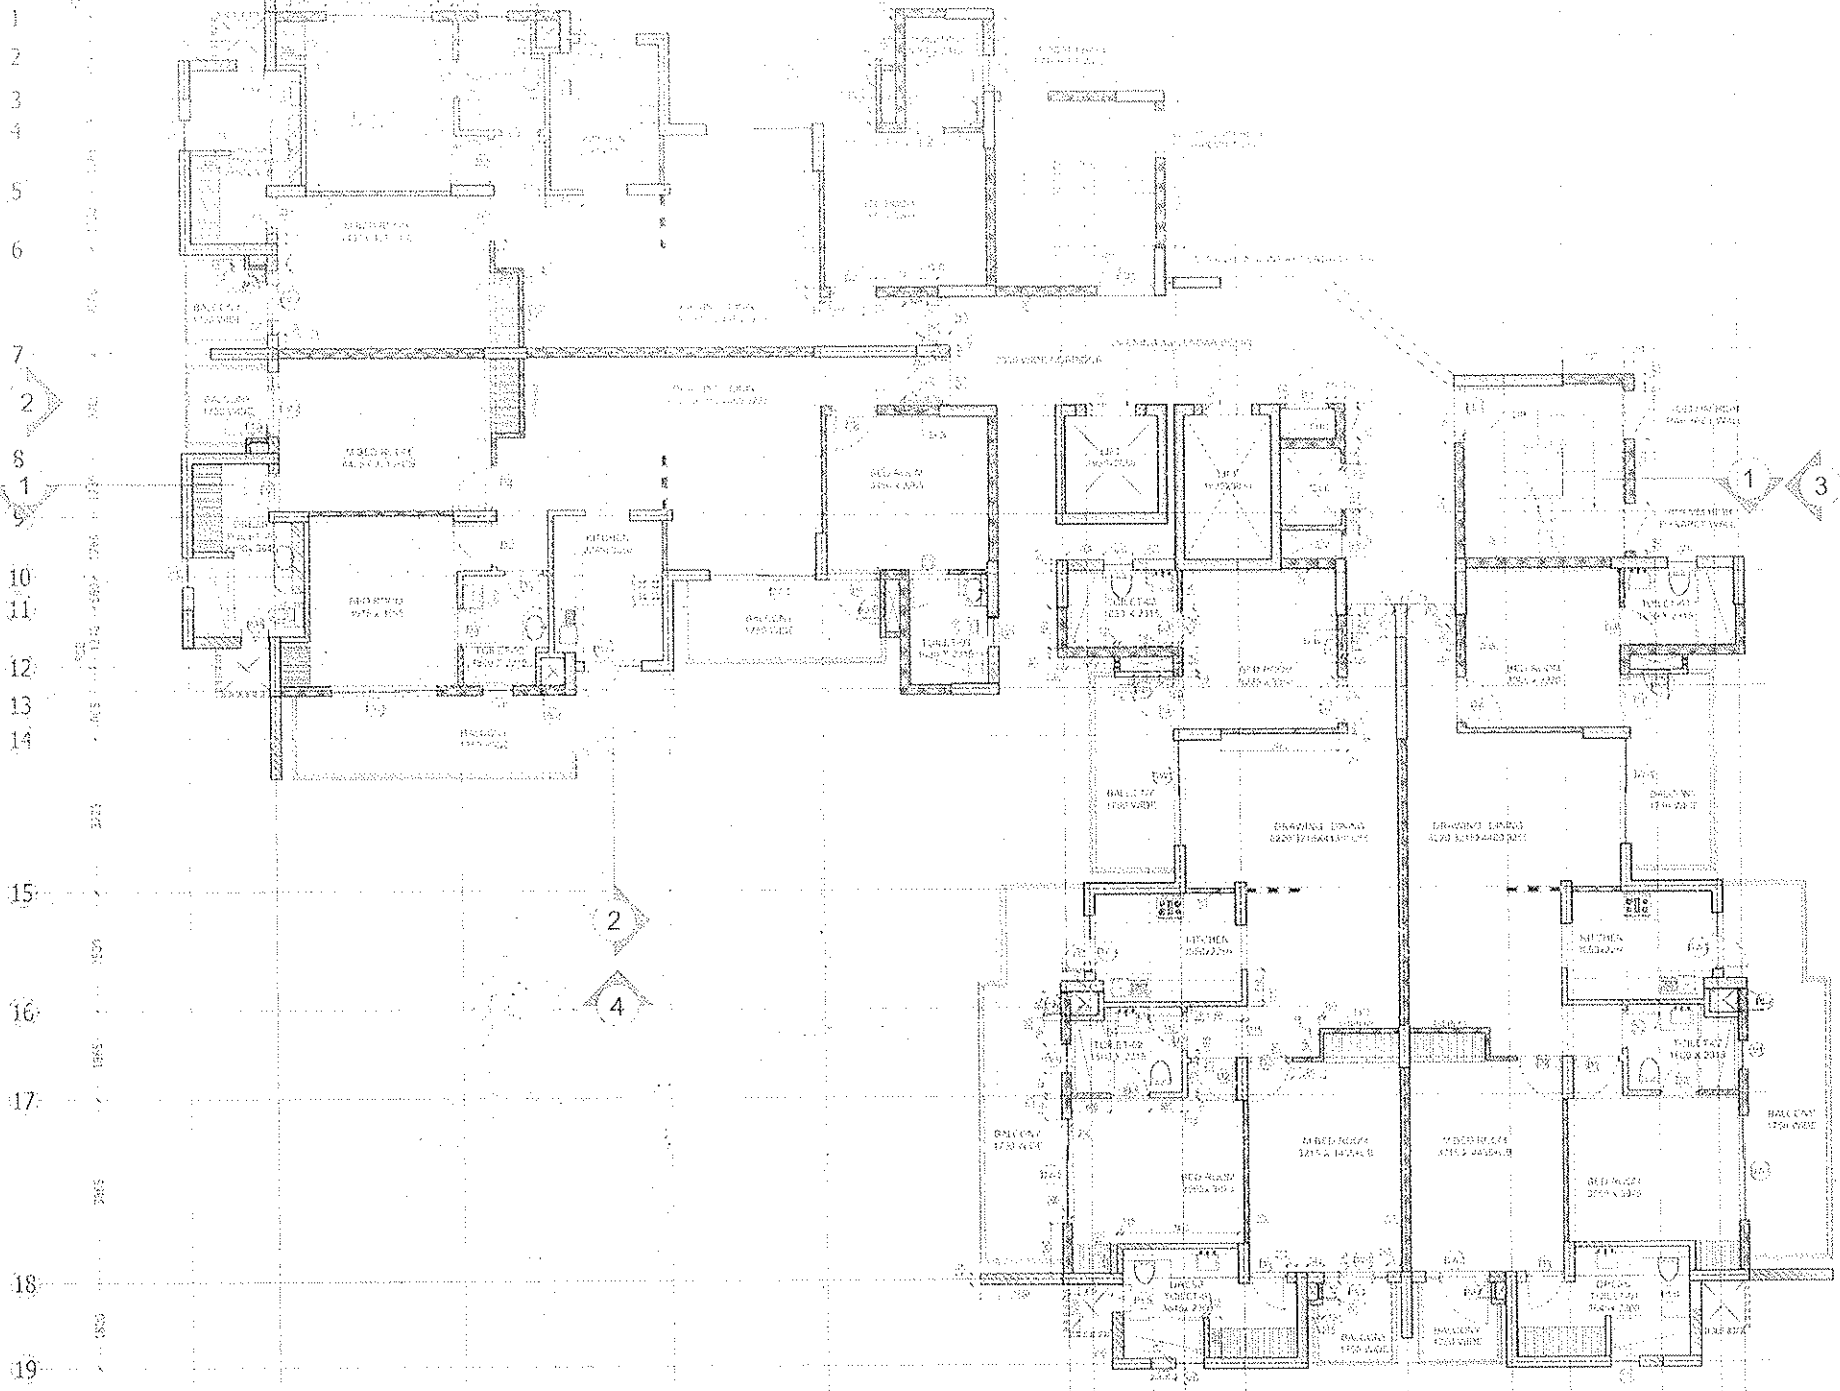


1 TYPICAL FLOOR PLAN
Scale: 1:75

OPENING SCHEDULE					
ITEM NO.	DESCRIPTION	QUANTITY	UNIT	ENTERED	REMARKS
01	ENTRANCE DOOR	1	NO	2150	WOODEN
02	ENTRANCE DOOR	1	NO	2150	WOODEN
2 OPENING SCHEDULE

NOTES

1. ALL DIMENSIONS ARE IN METERS.
2. ALL WALLS ARE 230 MM THICK UNLESS OTHERWISE SPECIFIED.
3. ALL FLOORS ARE 150 MM THICK UNLESS OTHERWISE SPECIFIED.
4. ALL ROOFS ARE 150 MM THICK UNLESS OTHERWISE SPECIFIED.
5. ALL CEILINGS ARE 150 MM THICK UNLESS OTHERWISE SPECIFIED.
6. ALL STAIRS ARE 150 MM THICK UNLESS OTHERWISE SPECIFIED.
7. ALL DOORS ARE 2150 MM HIGH UNLESS OTHERWISE SPECIFIED.
8. ALL WINDOWS ARE 2150 MM HIGH UNLESS OTHERWISE SPECIFIED.
9. ALL BALCONIES ARE 150 MM THICK UNLESS OTHERWISE SPECIFIED.
10. ALL TERRACES ARE 150 MM THICK UNLESS OTHERWISE SPECIFIED.

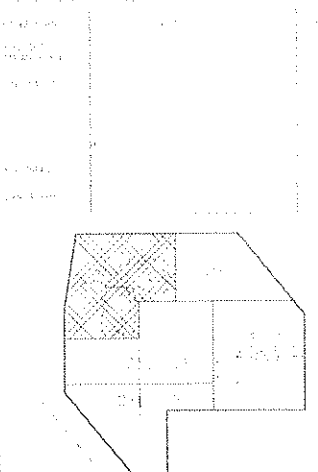

KEY PLAN

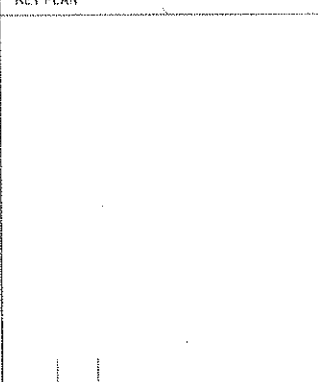

09-01-14 R-01 BRICK WORK THICKNESS REVISED

DATE REV. REMARKS

OBJECTIVE OF THIS DRAWING.

A. THIS DRAWING IS FOR THE

AT

AT

NOTES:-

AS PER CONDITION SITE SPECIFICATION MAY VARY THE SPECIFICATION OF WALL, FLOOR, OR BRICK WORK

1:75

R 0

09-01-14

IRSHAD

G.C.JOSHI

DESIGN FORUM INTERNATIONAL

K-47 KALASHI COLONY NEW DELHI-110018

PHONE: 011-46588800 FAX: 46588801