


A B C D E F G H I J K L M N P Q R

1
2
3
4
5
6
7
8
9
10
11
12
13
14
15

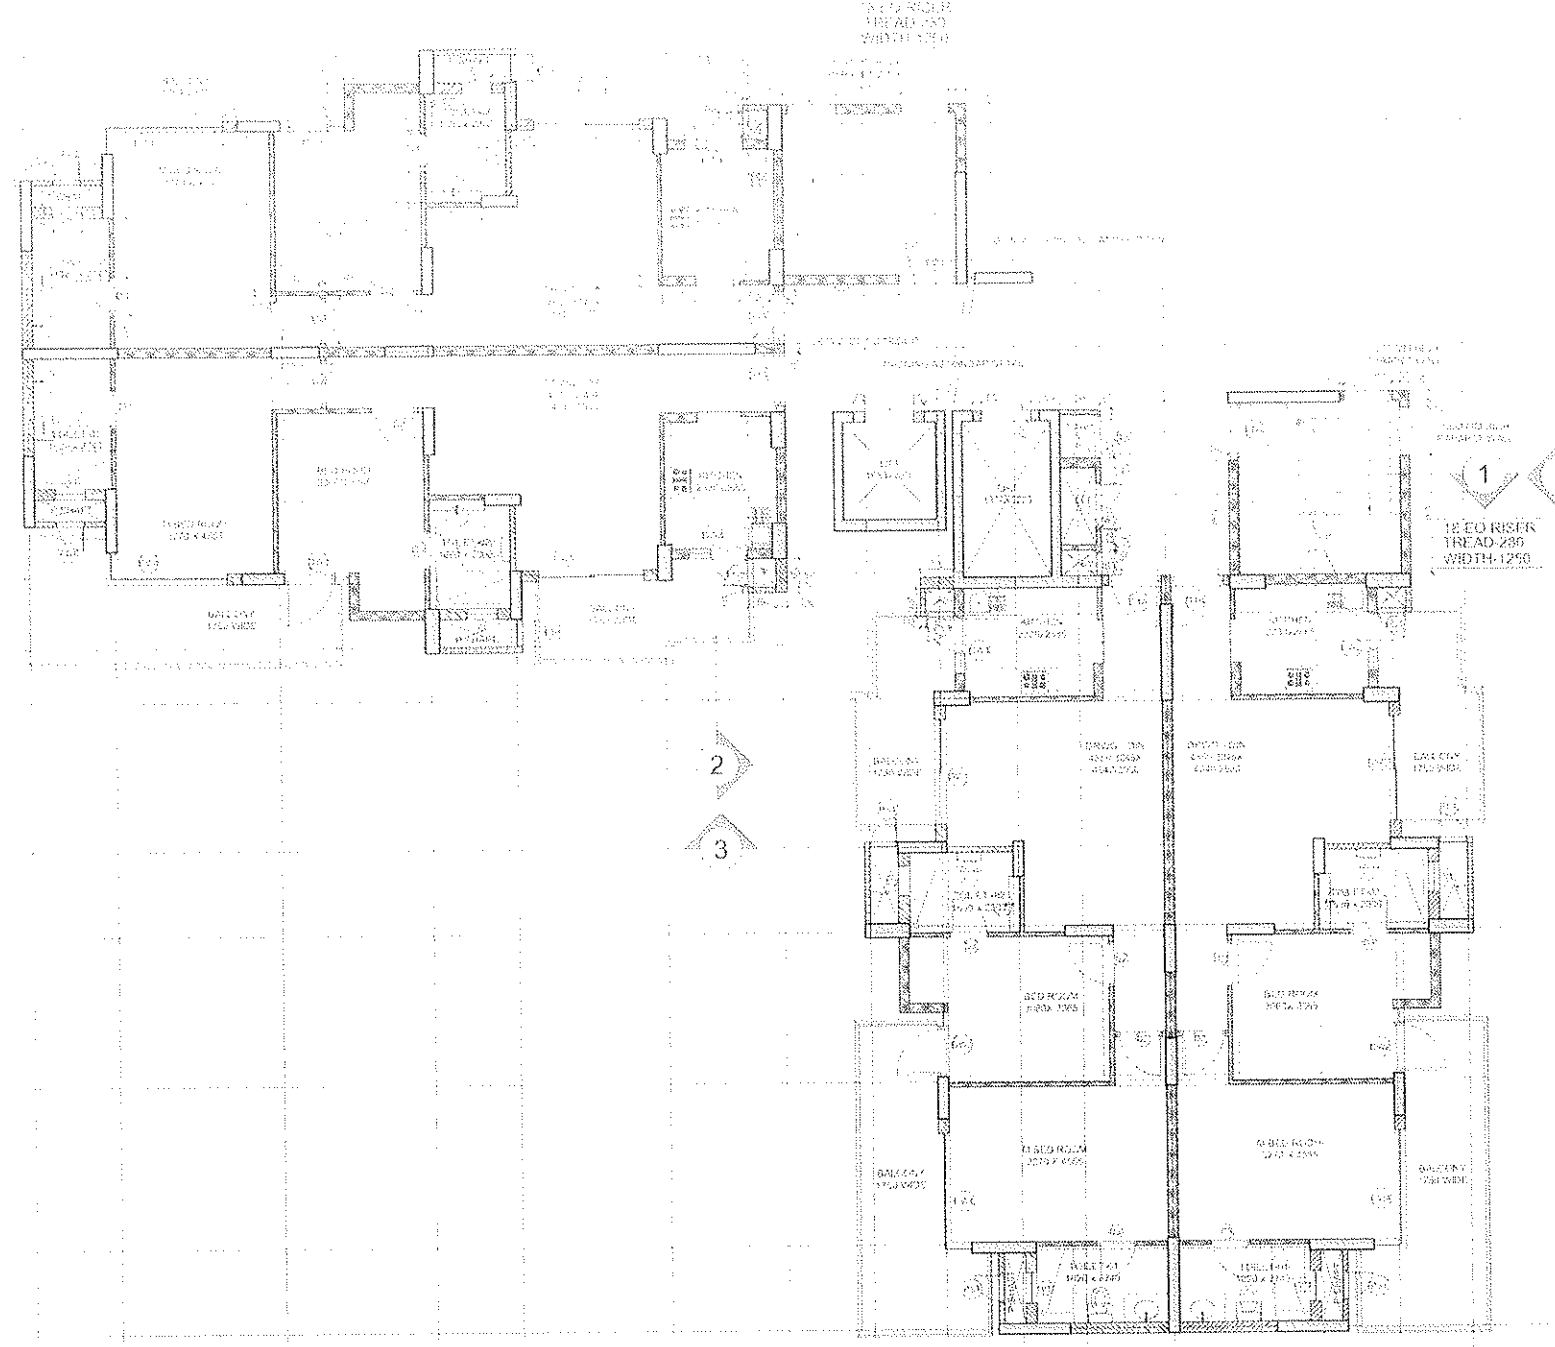


1 TYPICAL FLOOR PLAN

Scale: 1:75

OPENING SCHEDULE						
TYPE OF DOOR	DISCRPTION	ROUGH OPENING	CILL (finished)	LINTEL (rough)	MATERIAL	FIRE RATING
D1	ENTRANCE (FLAT)	1000X2150	0	2150	WOODEN	NA
D1A	ENTRANCE (FLAT)	1100X2150	0	2150	WOODEN	NA
D2	BED ROOM & STUDY	950X2150	0	2150	WOODEN	NA
D3	TOILET	800X2150	0	2150	WOODEN	NA
D4	BED ROOM BALCONY	1100X2400	0	2400	ALUMINIUM POWDERCOATED GLASS	NA
D5	STILT LOBBY ENTRANCE	2400X2400	0	2400	GLASS	NA
D6	MUMTY ROOM	1000X2100	50	2100	MS	NA
D7	MUMTY ROOM	1100X2100	50	2100	MS	NA
D8	MACHINE ROOM	1000X2100	0	2100	MS	NA
DW1	BED ROOM DRAWING & DINING BALCONY	2200X2400	0	2400	ALUMINIUM POWDERCOATED	NA
DW2	MASTER BED & BED ROOM BALCONY	1350X2400	0/1000	2400	ALUMINIUM POWDERCOATED	NA
DW3	KITCHEN BALCONY	1200X2400	0/1000	2400	ALUMINIUM POWDERCOATED	NA
DW4	MASTER BED ROOM BALCONY	AS/DETAIL	0	2400	ALUMINIUM POWDERCOATED	NA
W1	MACHINE ROOM	900X1400	1000	2100	ALUMINIUM POWDERCOATED	NA
V1	TOILET	600X1400	1000	2400	ALUMINIUM POWDERCOATED	NA
FDJ	STAIR CASE	1200X2150	0	2150	WOODEN AS APPROVED	2 HRS
S1	ELECTRICAL SHAFT DOOR	1000X1700	450	2150	WOODEN	2 HRS
S2	FHC SHAFT DOOR	900X1700	450	2150	MS & GLASS	NA
S3	LV SHAFT DOOR	500X1700	450	2150	WOODEN	2 HRS
P51	PLUMBING SHAFT DOOR	600X750	750 from bottom of slab/beam	AS/BOTTOM OF BEAM/SLAB	ALUMINIUM POWDERCOATED	NA
P52	PLUMBING SHAFT DOOR	300X750	750 from bottom of slab/beam	AS/BOTTOM OF BEAM/SLAB	ALUMINIUM POWDERCOATED	NA
P53	PLUMBING SHAFT DOOR	350X750	750 from bottom of slab/beam	AS/BOTTOM OF BEAM/SLAB	ALUMINIUM POWDERCOATED	NA
P54	PLUMBING SHAFT DOOR	390X750	750 from bottom of slab/beam	AS/BOTTOM OF BEAM/SLAB	ALUMINIUM POWDERCOATED	NA
P55	PLUMBING SHAFT DOOR	600X1350	300	1650	ALUMINIUM POWDERCOATED	NA

2 OPENING SCHEDULE

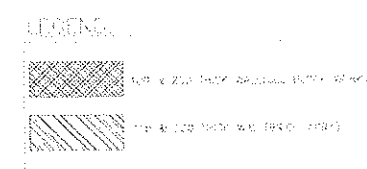

NOTES:-
AS/BOTTOM OF BEAM/SLAB

NOTES

09-01-14 R-01 BRICK WORK THICKNESS REVISED

DATE REV. REMARKS

OBJECTIVE OF THIS DRAWING.

PURPOSE OF DRAWING

PROJECT NAME & ADDRESS

ILD SPIRE GREENS
SECTOR -37-C GURGAON

CLIENT NAME & ADDRESS

International Land Developers Pvt. Ltd.
2nd Floor, I.D Trade Centre,
Sector - 47,
Sohna Gurgaon Road, Gurgaon

GLORIC
TOWER-7

DATE OF THE DRAWING

TYPICAL FLOOR PLAN (BLOCK WORK)

SCALE

1:75

REV. BY

R 0

DATE

07-05-14

DRAWN BY

IRSHAD

CHECKED BY

G.C.JOSHI

ARCHITECTS

DESIGN FORUM
INTERNATIONAL

16-47 KALASH COLONY, NEW DELHI-110048
PHONE: 011-46556600, FAX: 46556601