



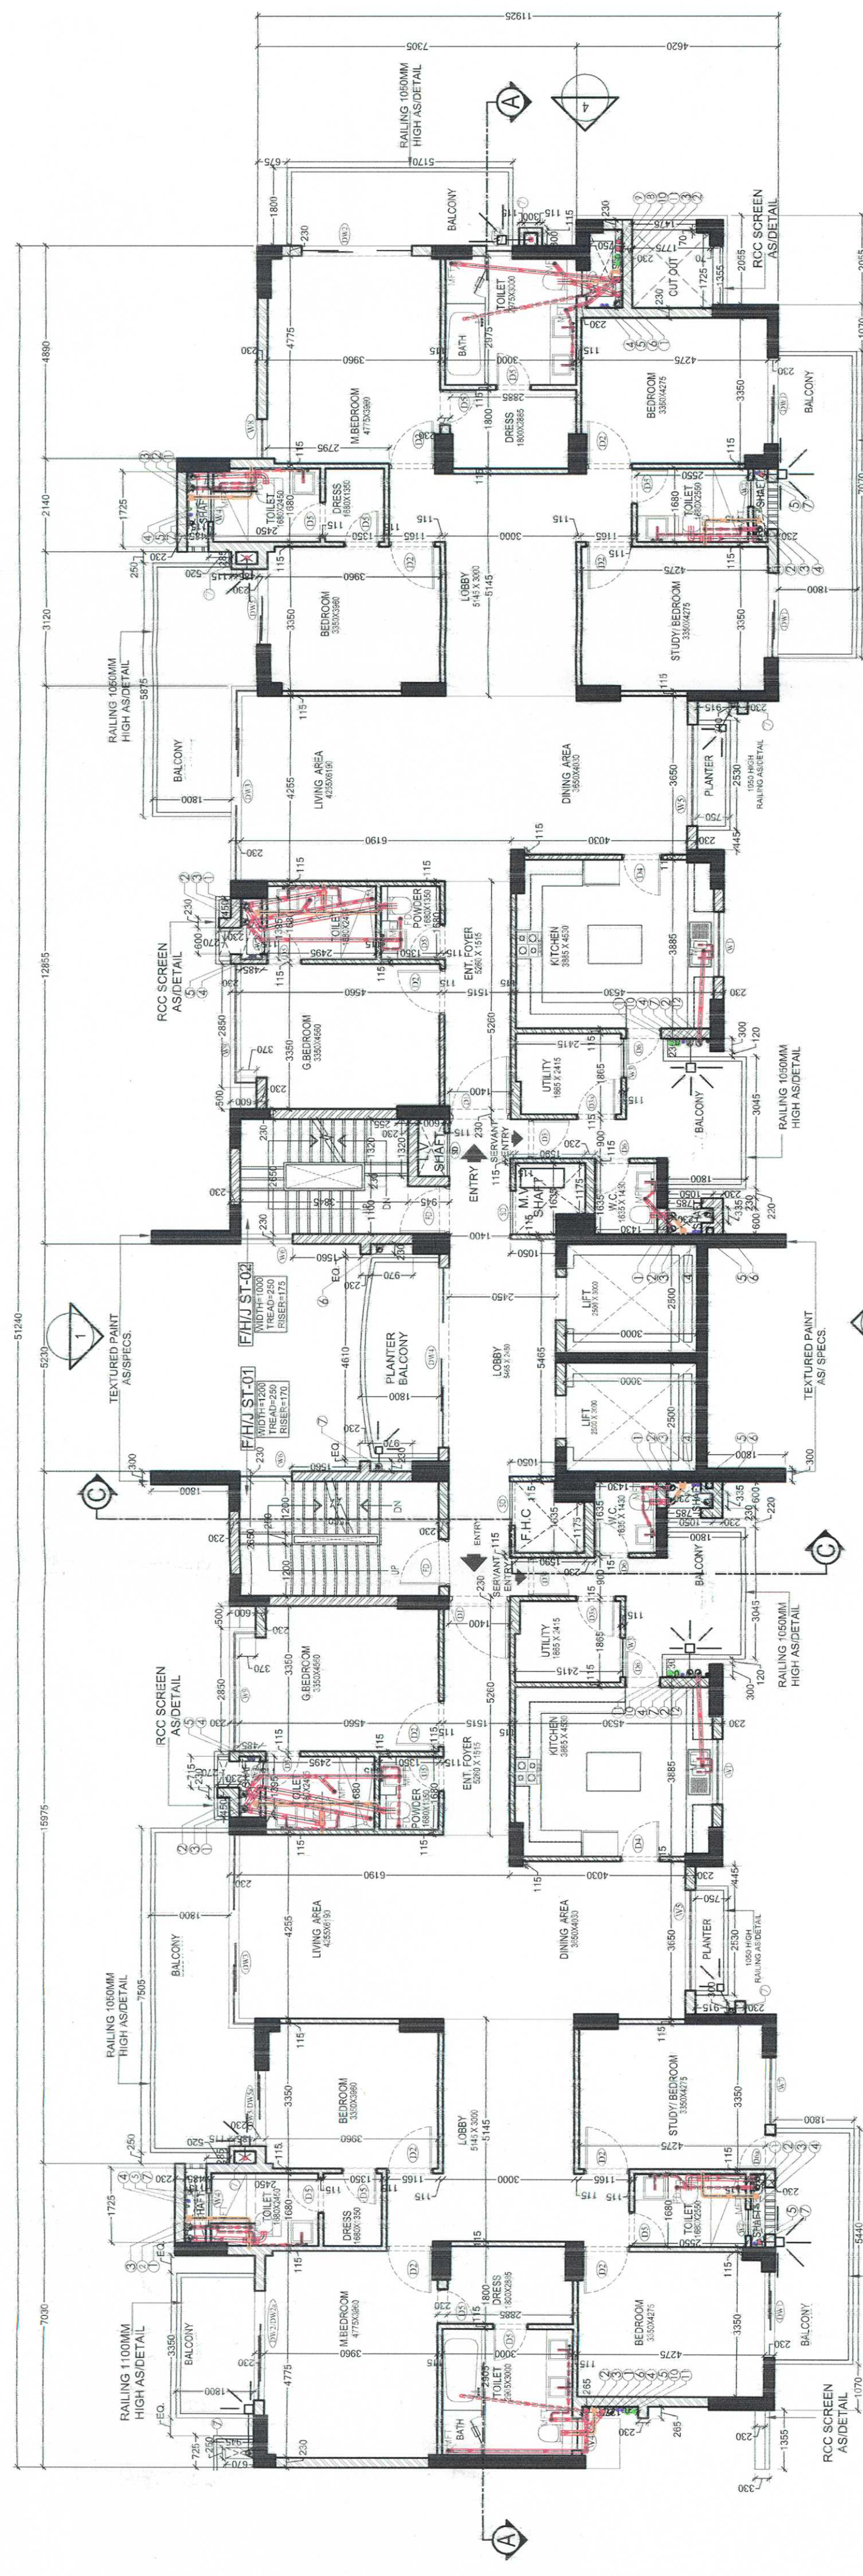

BLOCK F/H/J

TYPICAL (3RD, 4TH, 9TH & 10TH) FLOOR PLAN

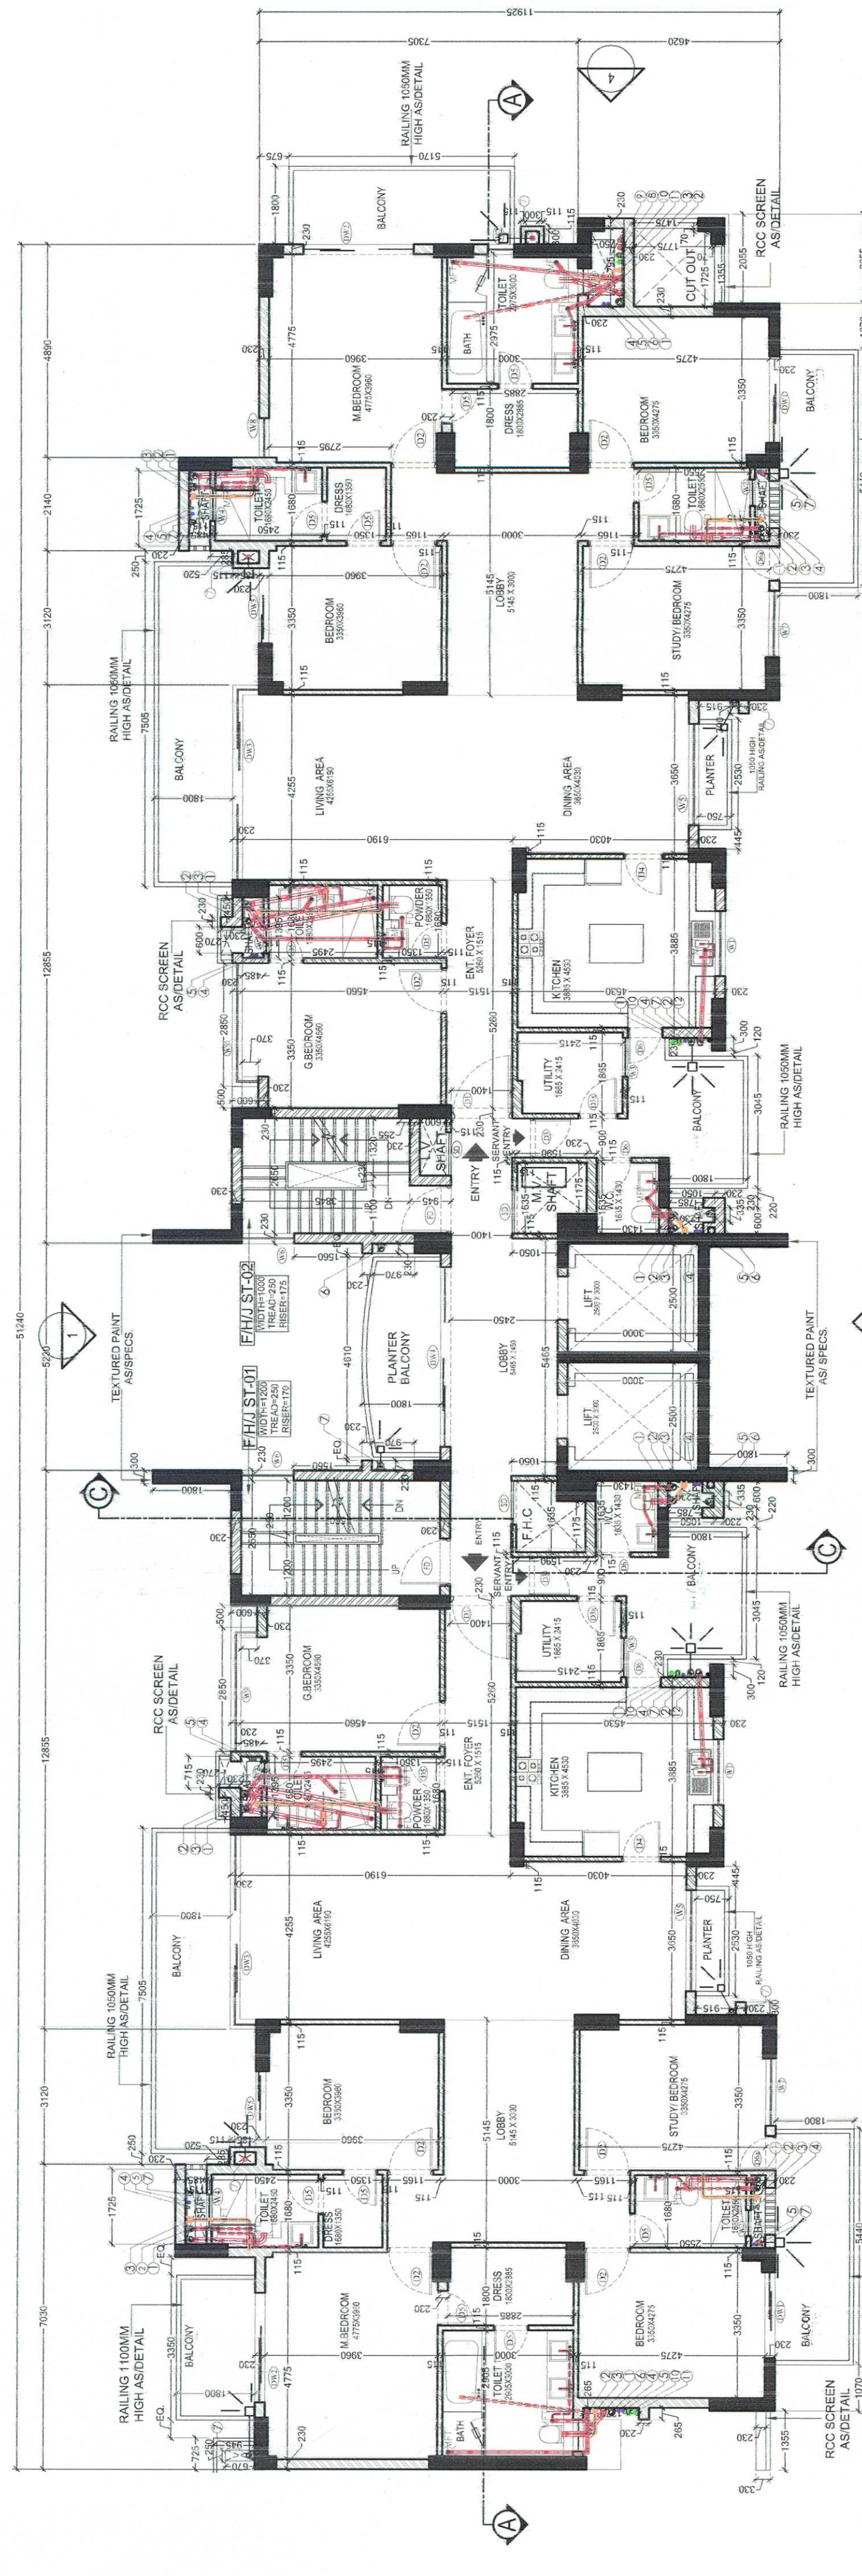


BLOCK F/H/J
FIFTH FLOOR PLAN

FIFTH FLOOR PLAN

FAIR CALCULATION FOR TYPICAL FLOOR (Sq.ft/800)					
No	Coat	LENGTH (M)	FOR EACH UNIT		Area (Sq.M)
			BREATHING (M)	Nox	
ADDITIONS					
A		0.415	0.33	1	0.220
B		0.415	0.33	1	0.220
C		2.14	1.835	2	7.864
D		10.15	7.305	2	148.252
E		3.12	1.8	2	11.04
F		0.345	0.485	2	3.104
G		0.345	0.485	2	3.104
H		0.485	0.23	2	0.138
I		0.485	0.23	2	0.138
J		3.42	4.38	2	29.138
K		1.59	0.945	2	1.078
L		1.59	0.945	2	1.078
M		8.96	4.875	2	88.355
N		0.3	0.3	1	2.180
P		10.56	1.63	4	2.914
Q		5.69	4.51	1	17.194
R		0.59	0.59	1	25.692
S		0.15	0.15	1	0.592
T		0.725	0.945	1	0.663
U		1.855	0.365	1	0.663
TOTAL					373.948
SUBTRACTIONS					
1		0.3	0.75	1	0.000
2		1.725	1.725	1	1.384
3		1.725	1.725	1	3.082
4		1.725	1.725	1	3.082
5		1.88	0.33	2	1.109
6		0.895	0.485	2	0.278
7		0.895	0.485	2	0.278
8		0.6	0.23	1	0.138
9		1.365	0.485	2	1.853
10		1.365	0.485	2	1.853
11		1.175	1.59	2	3.017
12		0.485	0.005	2	0.060
13		0.485	0.005	2	0.060
14		3.985	0.3	2	2.001
15		0.385	1.05	2	0.704
16		0.385	1.05	2	0.704
17		0.85	0.165	2	0.418
18		0.85	0.165	2	0.418
19		0.95	1.645	1	1.169
20		0.95	1.645	1	1.169
21		1.32	0.6	1	0.719
22		0.25	2	1	0.80
23		0.25	2	1	0.80
24		1.555	0.075	1	0.079
25		0.25	0.97	1	0.189
26		0.25	0.97	1	0.189
27		0.07	1.39	1	0.897
28		0.115	0.27	1	0.183
29		0.115	0.27	1	0.183
30		0.665	0.07	1	0.001
31		0.07	0.45	1	0.002
32		0.07	0.45	1	0.002
33		1.555	0.07	1	0.085
TOTAL					44.947
FAIR AREA OF TYPICAL FLOOR					520.01

FAR CALCULATION FOR FLOOR FINISH				
No	Count	LENGTH (M)	BREATH (M)	Area (sq. M)
ADDITIONS				
A	1	0.416	0.53	0.220
B	1	0.416	0.53	0.220
C	2	2.14	1.835	7.854
D	2	10.16	7.305	48.392
E	2	3.12	3.6	3.744
F	2	3.12	3.6	3.744
G	2	0.346	1.465	1.023
H	2	0.346	1.465	1.023
I	2	4.686	6.42	29.587
J	2	3.42	2.38	3.938
K	2	3.42	2.38	3.938
L	2	5.49	6.42	70.402
M	2	8.66	4.975	86.985
N	2	8.66	4.975	86.985
O	1	3.11	4.79	29.704
P	1	10.69	1.63	17.114
Q	1	10.69	1.63	17.114
R	1	0.166	5.23	0.865
S	1	1.356	0.33	0.447
T	1	1.356	0.33	0.447
U	1	0.413	0.53	0.218
V	1	0.413	0.53	0.218
TOTAL		1.356	0.305	0.413
SUBTRACTIONS				
1		0.3		0.090
2		1.726	0.75	1.294
3		1.726	0.75	1.294
4		1.726	0.75	1.294
5		1.60	0.33	1.109
6		0.286	0.465	0.278
7		0.286	0.465	0.278
8		0.8	0.23	0.138
9		1.366	0.465	1.353
10		1.366	0.465	1.353
11		1.176	1.59	3.107
12		0.46	0.635	0.860
13		0.46	0.635	0.860
14		3.366	0.3	2.001
15		0.336	0.05	0.044
16		0.336	0.05	0.044
17		1.15	0.15	0.845
18		0.65	1.845	1.199
19		0.65	1.845	1.199
20		0.23	0.57	0.448
21		1.32	0.6	0.78
22		2.6	3	15.000
23		1.056	0.075	1.079
24		1.056	0.075	1.079
25		0.07	1.275	0.089
26		0.07	1.275	0.089
27		1.39	1	0.997
28		1.39	1	0.997
29		0.716	0.23	0.164
30		0.866	0.07	0.061
31		0.866	0.07	0.061
32		0.476	1	0.103
33		1.356	0.07	0.095
TOTAL				44.947
FAR OF FLOOR				529.748
FAR ON FIN FLOOR FOR FINISH (sq. ft)				5888.243

S.NO.	TYPE	WIDTH	LINTEL	CILL	HEIGHT
1	FD	1100	2100	-	2100
2	SD	1000	2100	-	2100
3	S9a	1050	2100	-	2100
4	D1	1400	2435	-	2435
5	D2	1050	2400	-	2400
6	D3a	1000	2100	-	2100
7	D3b	900	2100	-	2100
8	D3x	900	2100	-	2100
9	D4	900	2400	-	2400
10	D5	800	2400	-	2400
11	D6	800	2800	-	2800
12	D6a	800	2800	-	2800
13	DW2	2525	2800	-	2800
14	DW3	4365+500	2800	-	2800
15	DW4	4145	2800	-	2800
16	DW5	1750	2800	-	2800
17	DW5a	1750	2700	-	2700
18	DW6	1750	2800	-	2800
19	W2	600	2800	1050	1750
20	W2a	600	2550	1050	1500
21	W3	900	2550	1050	1300
22	W4	750	2550	1050	1750
23	W5	2330	2800	1050	2200
24	W6	1330	2800	1050	1480
25	W7	1320	2800	400	2400
26	W8	900	2800	400	2400
27	W9	2735+500	2800	400	2400

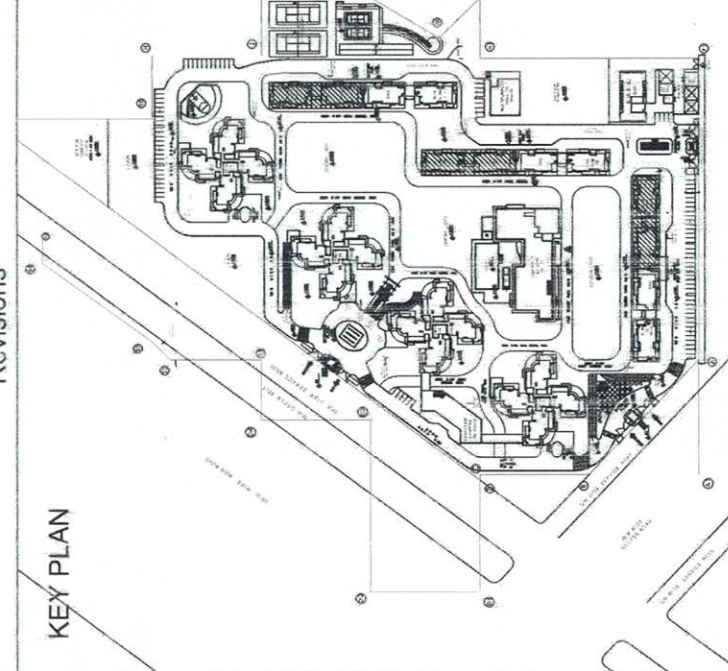

Notes

- Dimensions are not to be scaled.
- All Dimensions Are In MM
- All windows & ventilators are operable

[illegible]

NOTE:- MECHANICAL VENTILATION WILL BE PROVIDED IN THE POWDER ROOMS.

DO NOT WRITE IN THESE SPACES

(G) ber



60... 11/

71200

ed
Vihar
01

AREA INFRAStructure

AREA DIAGRAM

Drawing No.

Revisions

