

Notes

- Dimensions are not to be scaled.
- All dimensions are in MM
- All windows & ventilators are operable
- All walls are 230/115 thick, Brick Veneil

No.

Date

By

Issues

Description

Revisions

Note:
Toilets shall be mechanically lit
and ventilated.

DOOR WINDOW OPENING SCHEDULE									
S.No.	No.	DOOR	WIDTH	HEIGHT	CALL	ROUGH OPENING SIZE			
			(mm)	(mm)					
1	D	1	800	2100					
2	D1	1	800	2100					
3	D1	1	800	2100					
4	D3	1	1200	2100					
5	D4	2	1800	2100					
6	D5	2	1800	2100					
7	D7	2	2100	2100					
8	W	1	1830	3850					
9	W1	2725	3850						
10	W2	575	3850						
11	W3	5850	3850						
12	W4	7525	3850						
13	W5	5000	3850						
14	W6	3550	3850						
15	W7	8455	3850						
16	W8	2200	3850						
17	W9	2600	3850						
18	W10	2600	3850						
19	W11	3605	3850						
20	W12	9235	3850						
21	W13	4880	3850						
22	W14	7400	3850						
23	W15	3000	3850						
24	W16	17950	3850						
25	W17	4235	3850						
26	W18	2530	3850						
27	W19	4305	3850						
28	W20	6910	3850						
29	W21	4200	3850						
30	W22	10080	3850						
31	W23	7400	3850						
32	W24	7400	3850						
33	W25	7400	3850						
34	W26	7400	3850						

Owner's Signature


Architect's Signature

Architects
Anoop Associates Pvt. Ltd.
Plot No-36, Sector-32, Gurgaon,
HARYANA - 122001
INDIA
Ph: +91-124-4595500 4371200
Fax: +91-124-4595550

Client's
Athena Infrastructure Limited
Plot No. - 448-451, Udyog Vihar
Phase - V, Gurgaon-122 001

Job Title
REVISED BUILDING PLANS OF GROUP
HOUSING COLONY ON AREA MEASURING
DATED 05.09.2007, LICENSE NO.10 OF 2011
DATED 28.01.2011 AND LICENSE NO.64 OF
2012 DATED 20.06.2012 IN
CONFORMANCE WITH THE HARYANA URBAN
INFRASTRUCTURE DEVELOPMENT ACT, 2003
AND OTHERS.

Drawing Title
COMMUNITY BUILDINGS-01
FLOOR PLANS, FAR DIAGRAM
GROUND COVERAGE DIAGRAM
Job No.
Drawing No.
Drawn
Checked
Scale
Date
Revisions
AP-A-39

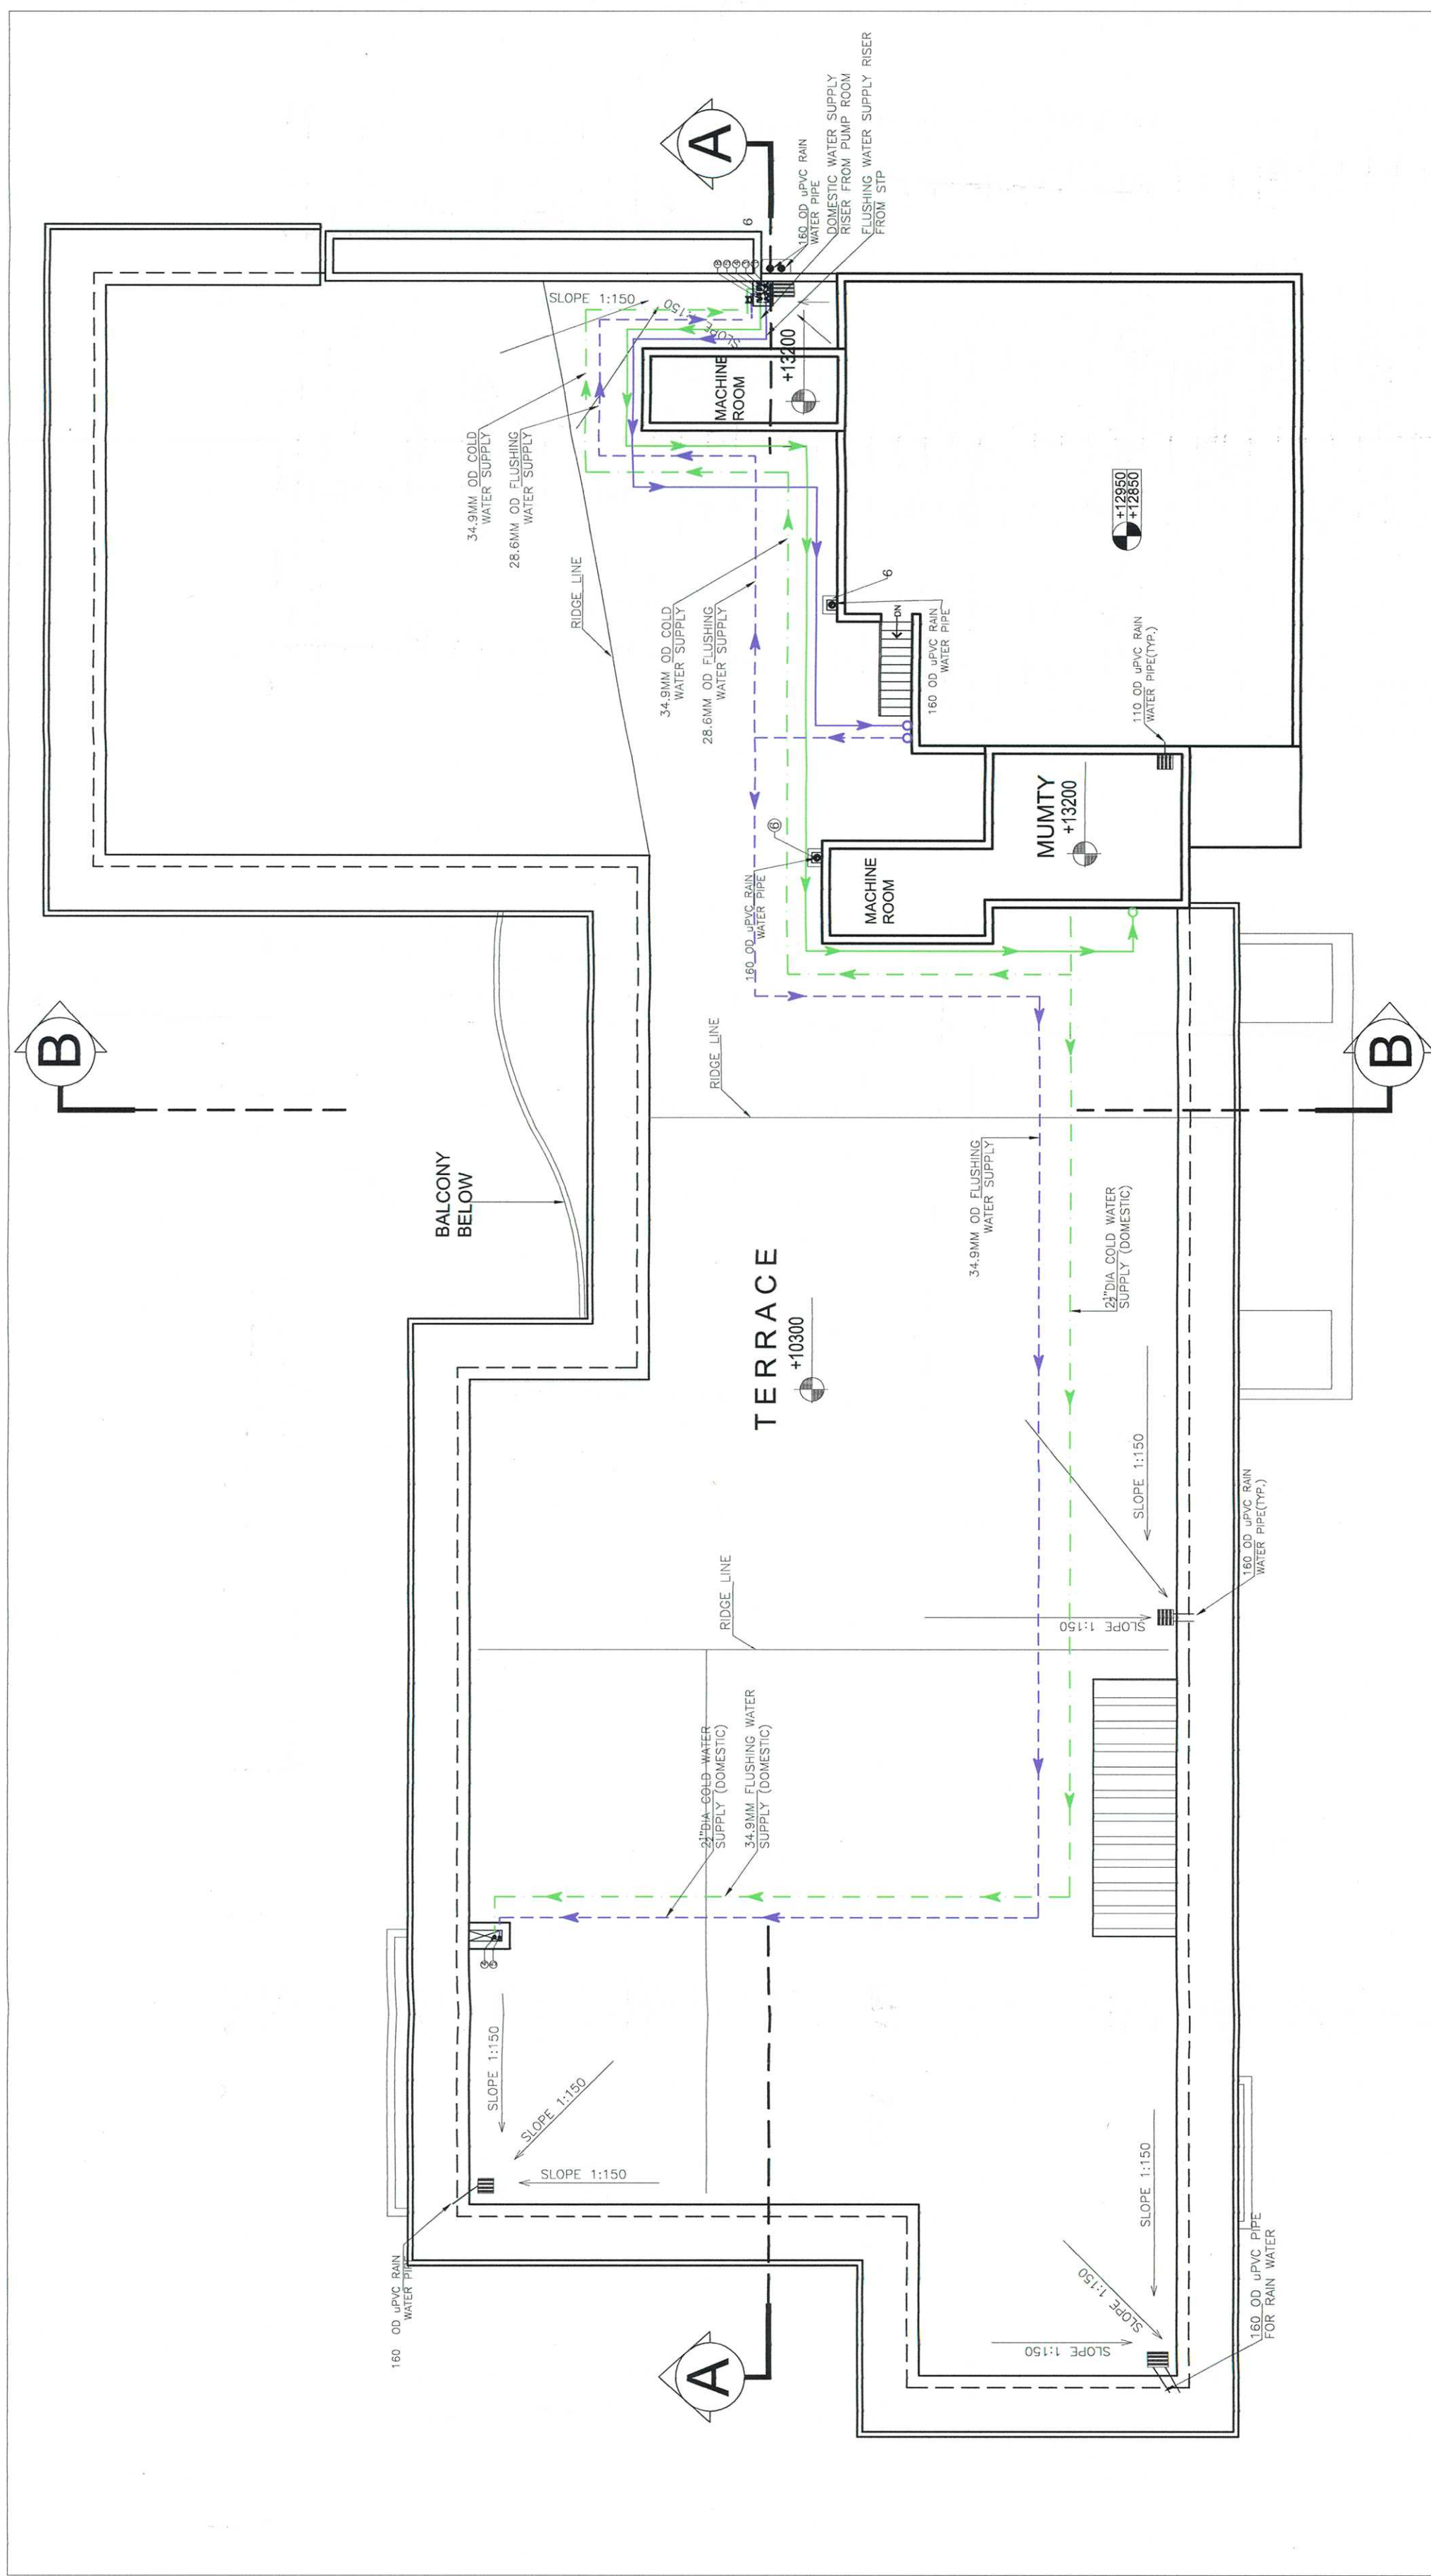

GROUND FLOOR AREA CALCULATION									
No.	COEFF.	LENGTH	BREADTH	HEIGHT	ANGLE	BASE	NO.	AREA	
A	1.0	10.00	10.00	10.00	90	100.00	1	100.00	
B	1.0	10.00	10.00	10.00	90	100.00	1	100.00	
C	1.0	10.00	10.00	10.00	90	100.00	1	100.00	
